

سنگ تراشه
غیر قابل خاکبرداری

سنگ تراشه
غیر قابل خاکبرداری



خیابان ۱۴ متری

خیابان ۱۰ متری


خیابان ۱۶ متری

محدوده ورودی سواره



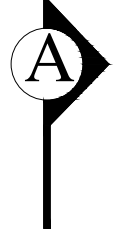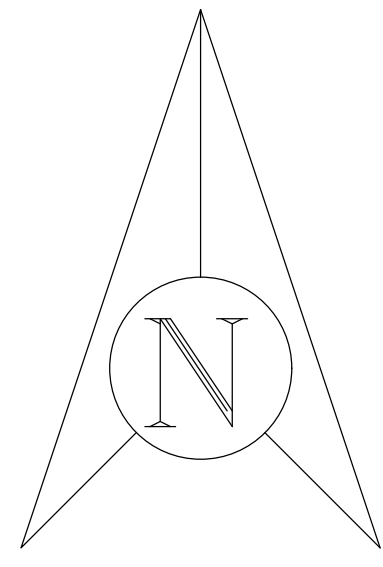


+4.79 52.54 +17.74

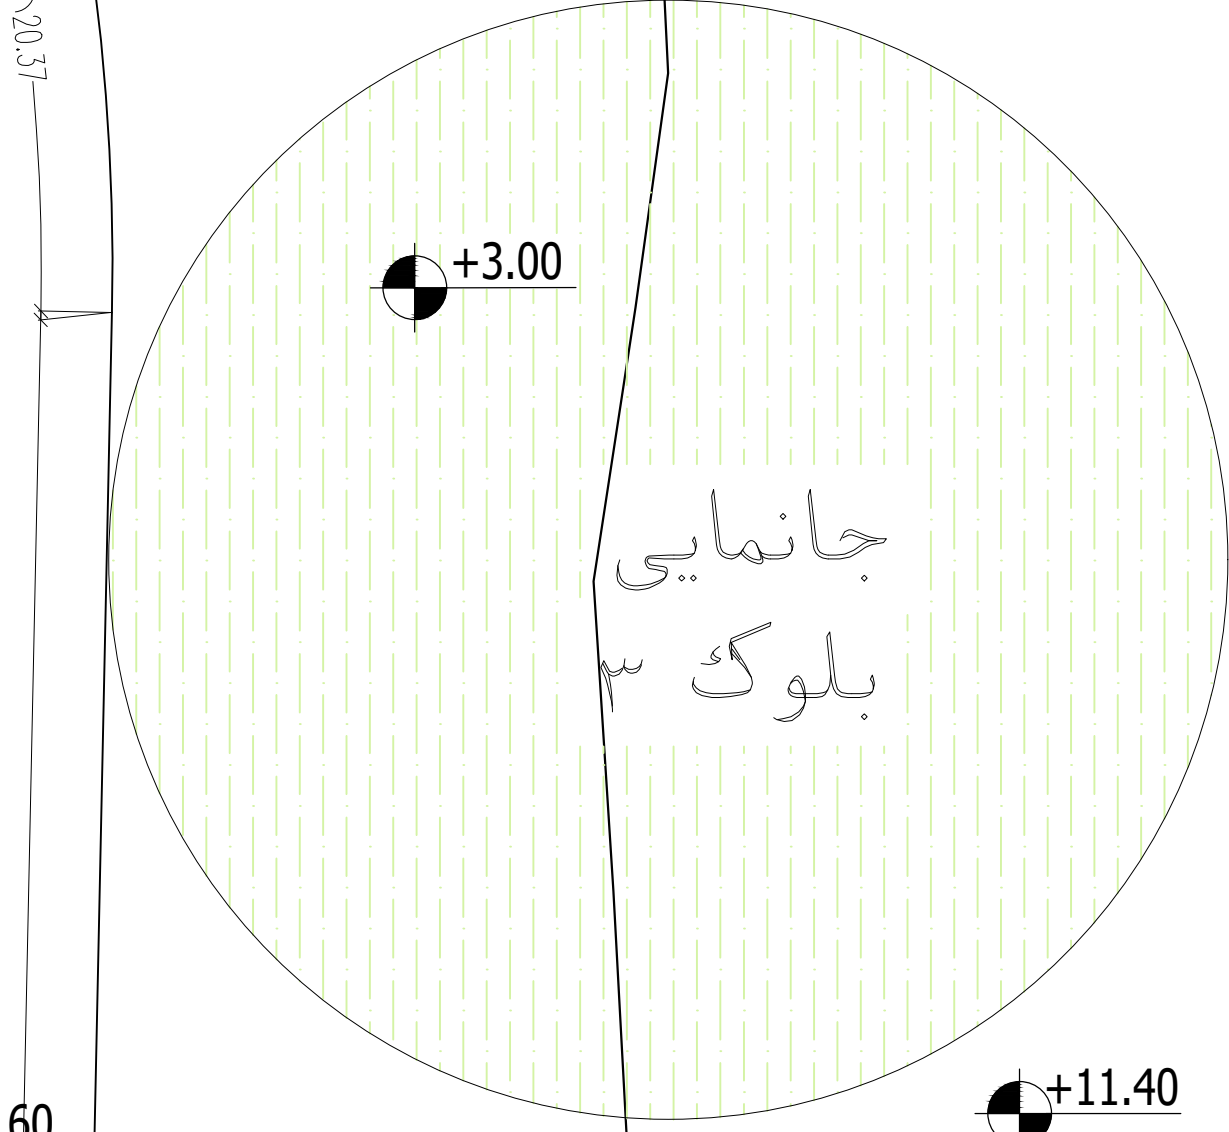


+3.60 +11.40

+3.40

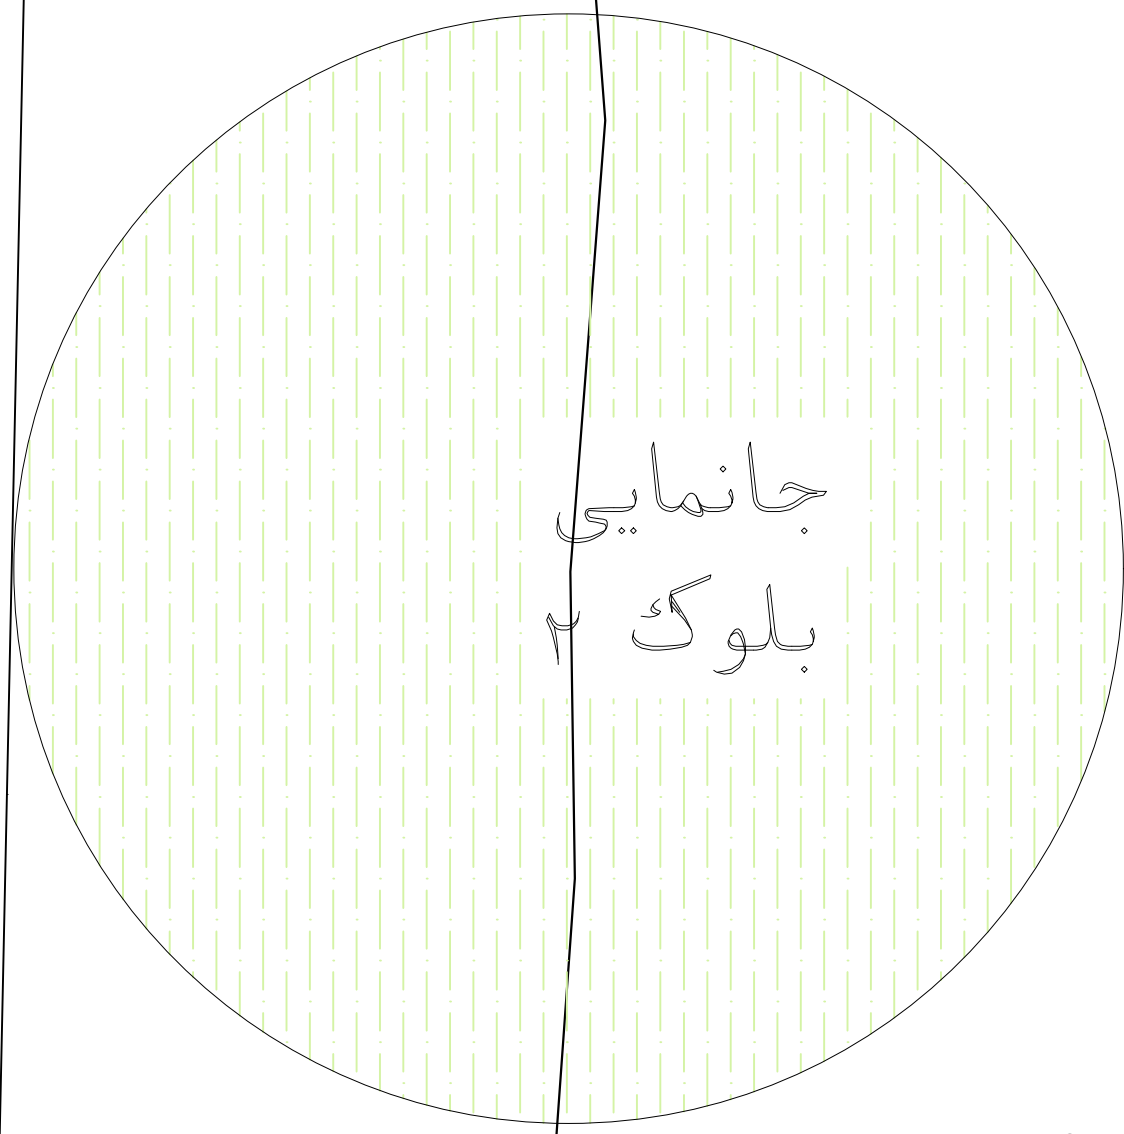

+1.60 +5.70

+1.27

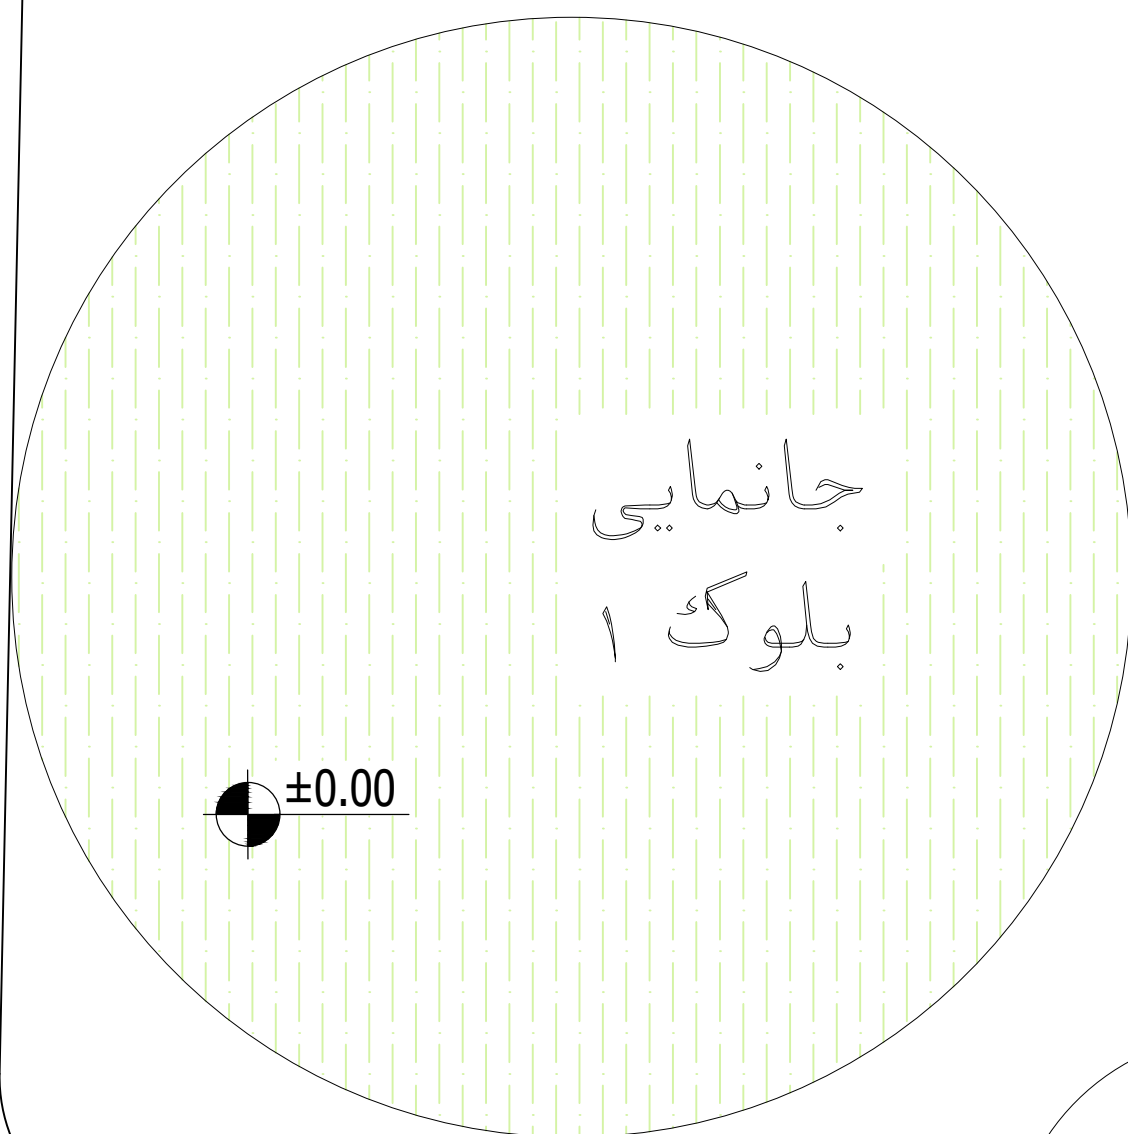

±0.00




±0.00 37.64 +5.70

خیابان ۱۴ متری

خیابان ۱۰ متری

خیابان ۱۶ متری

محدوده ورودی سواره

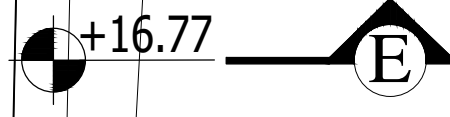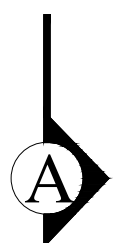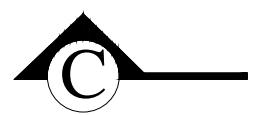


20.37

156.44


174.46

9.42

9.42

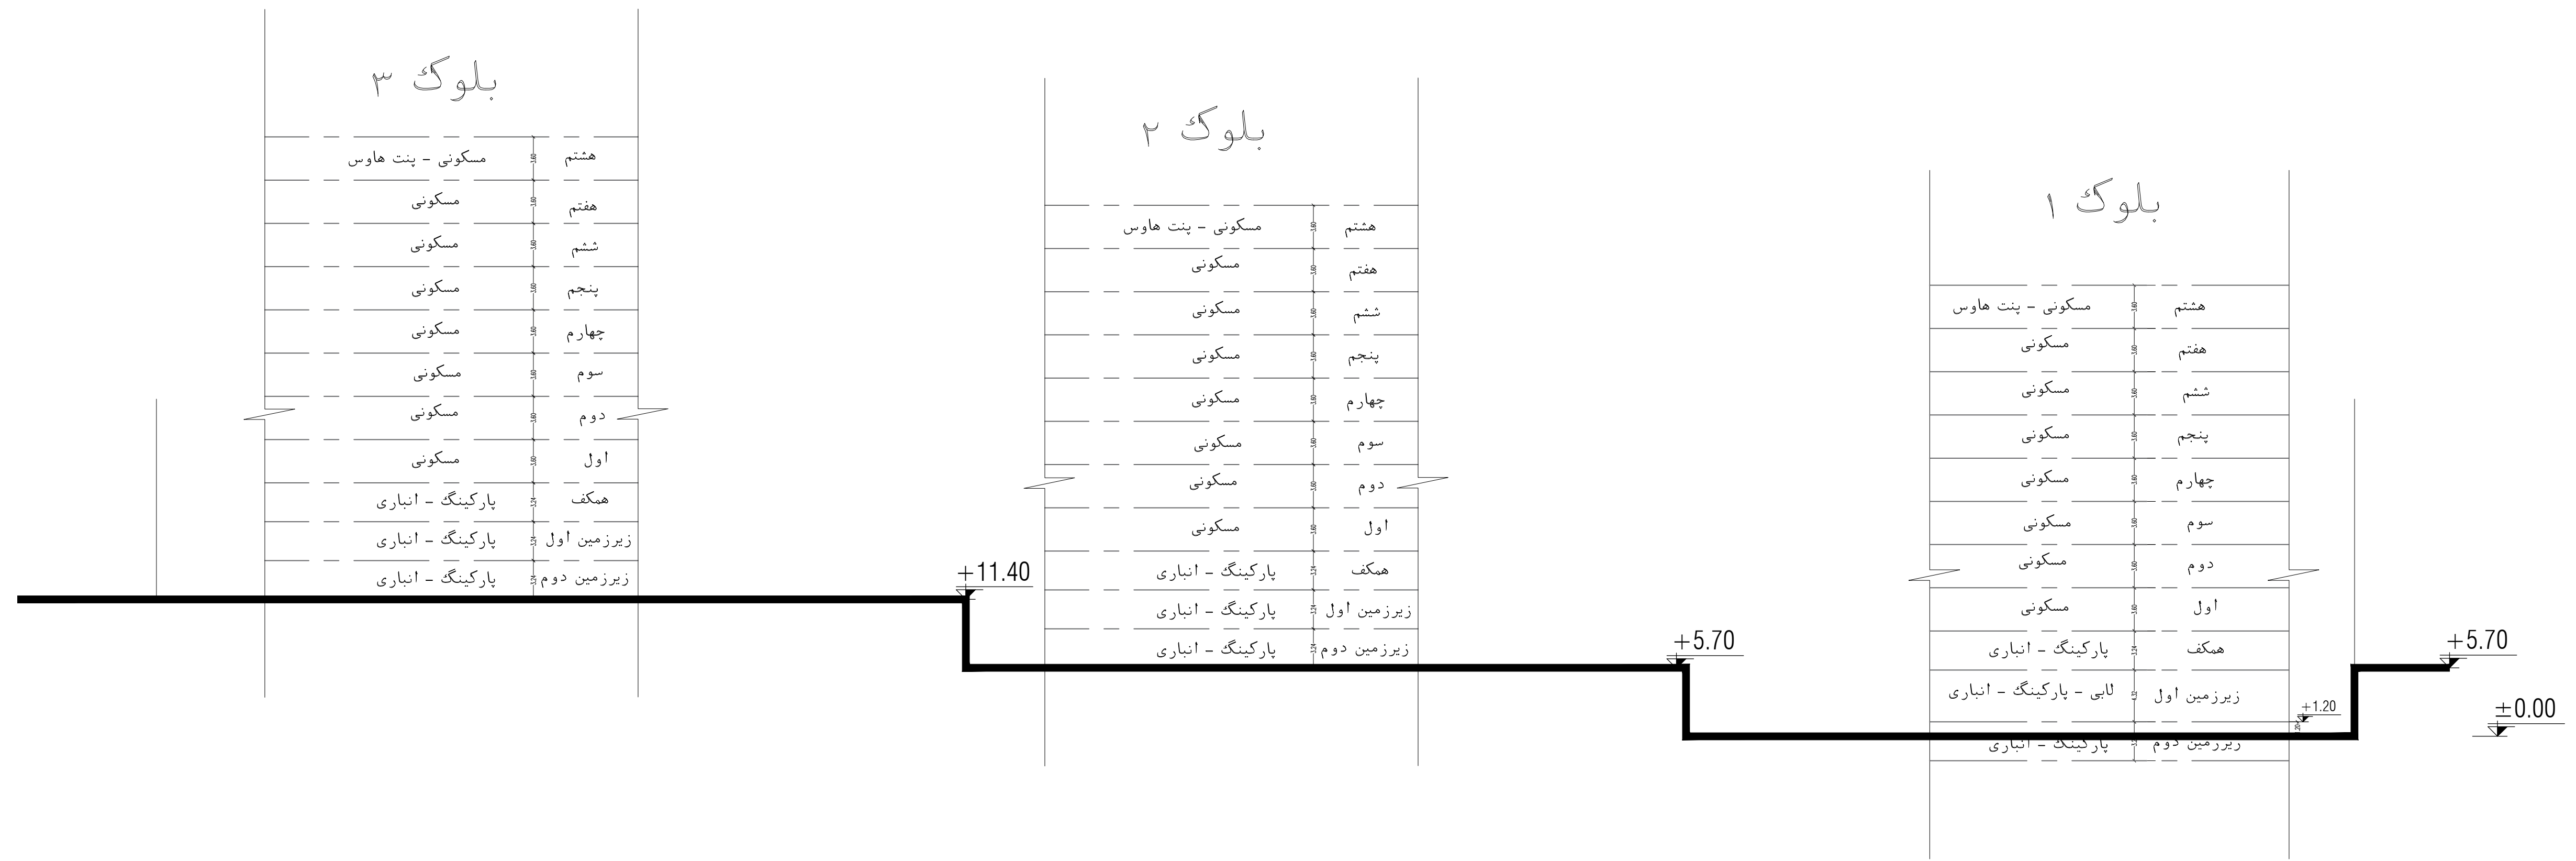

برش B - B

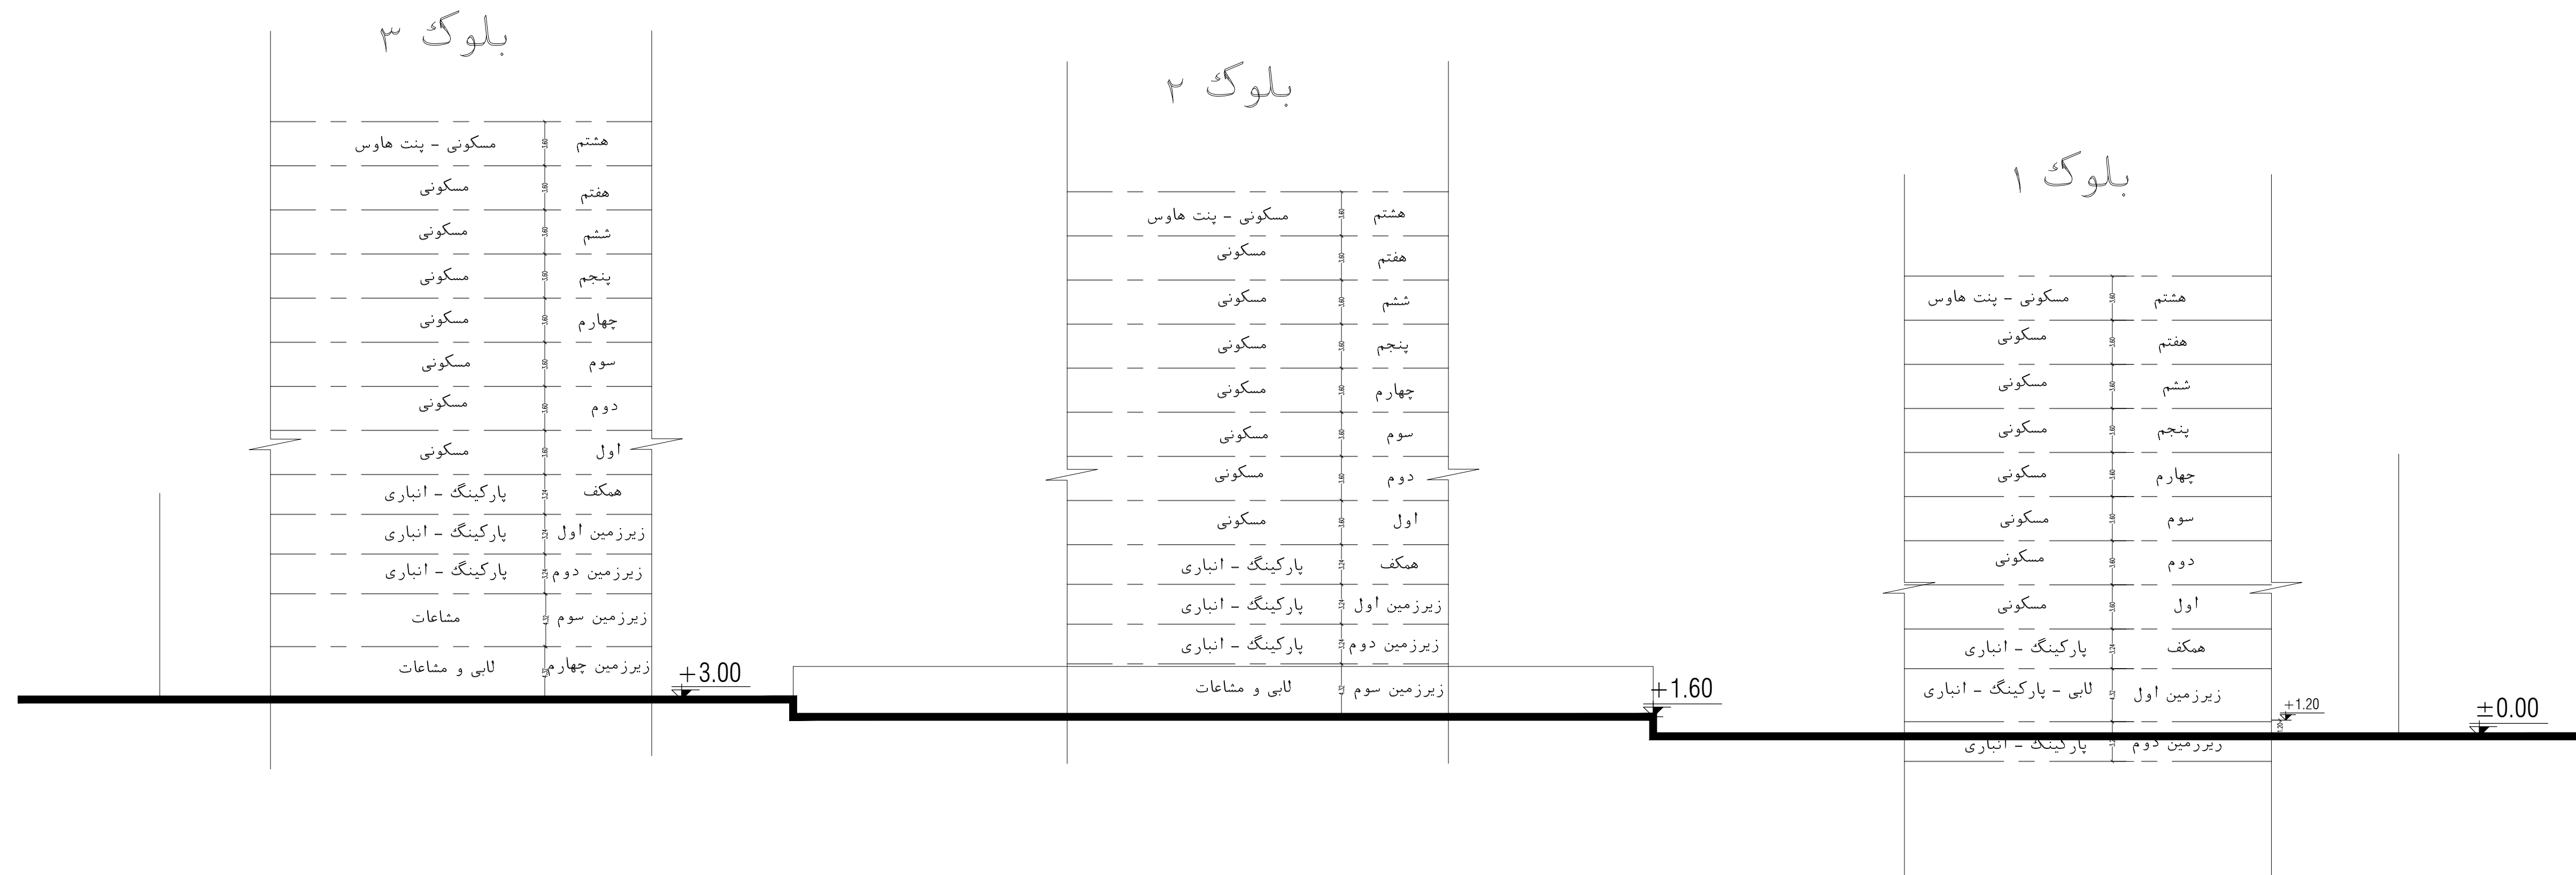

برش A - A

