

X=518419.301
Y=4058051.985

X=518534.750
Y=4058126.105

X=518540.917
Y=4058105.394


X=518572.437
Y=4058138.365

X=518579.256
Y=4058118.670

X=518646.078
Y=4057876.177



X=518789.789
Y=4057910.834

X=518847.741
Y=4057855.797

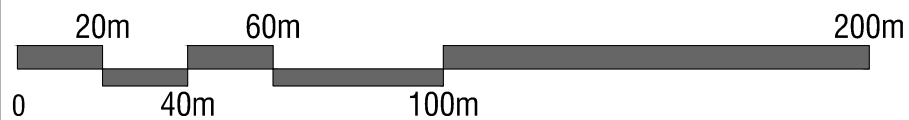



VILLA 1
GOLCHIN
COMPETITION

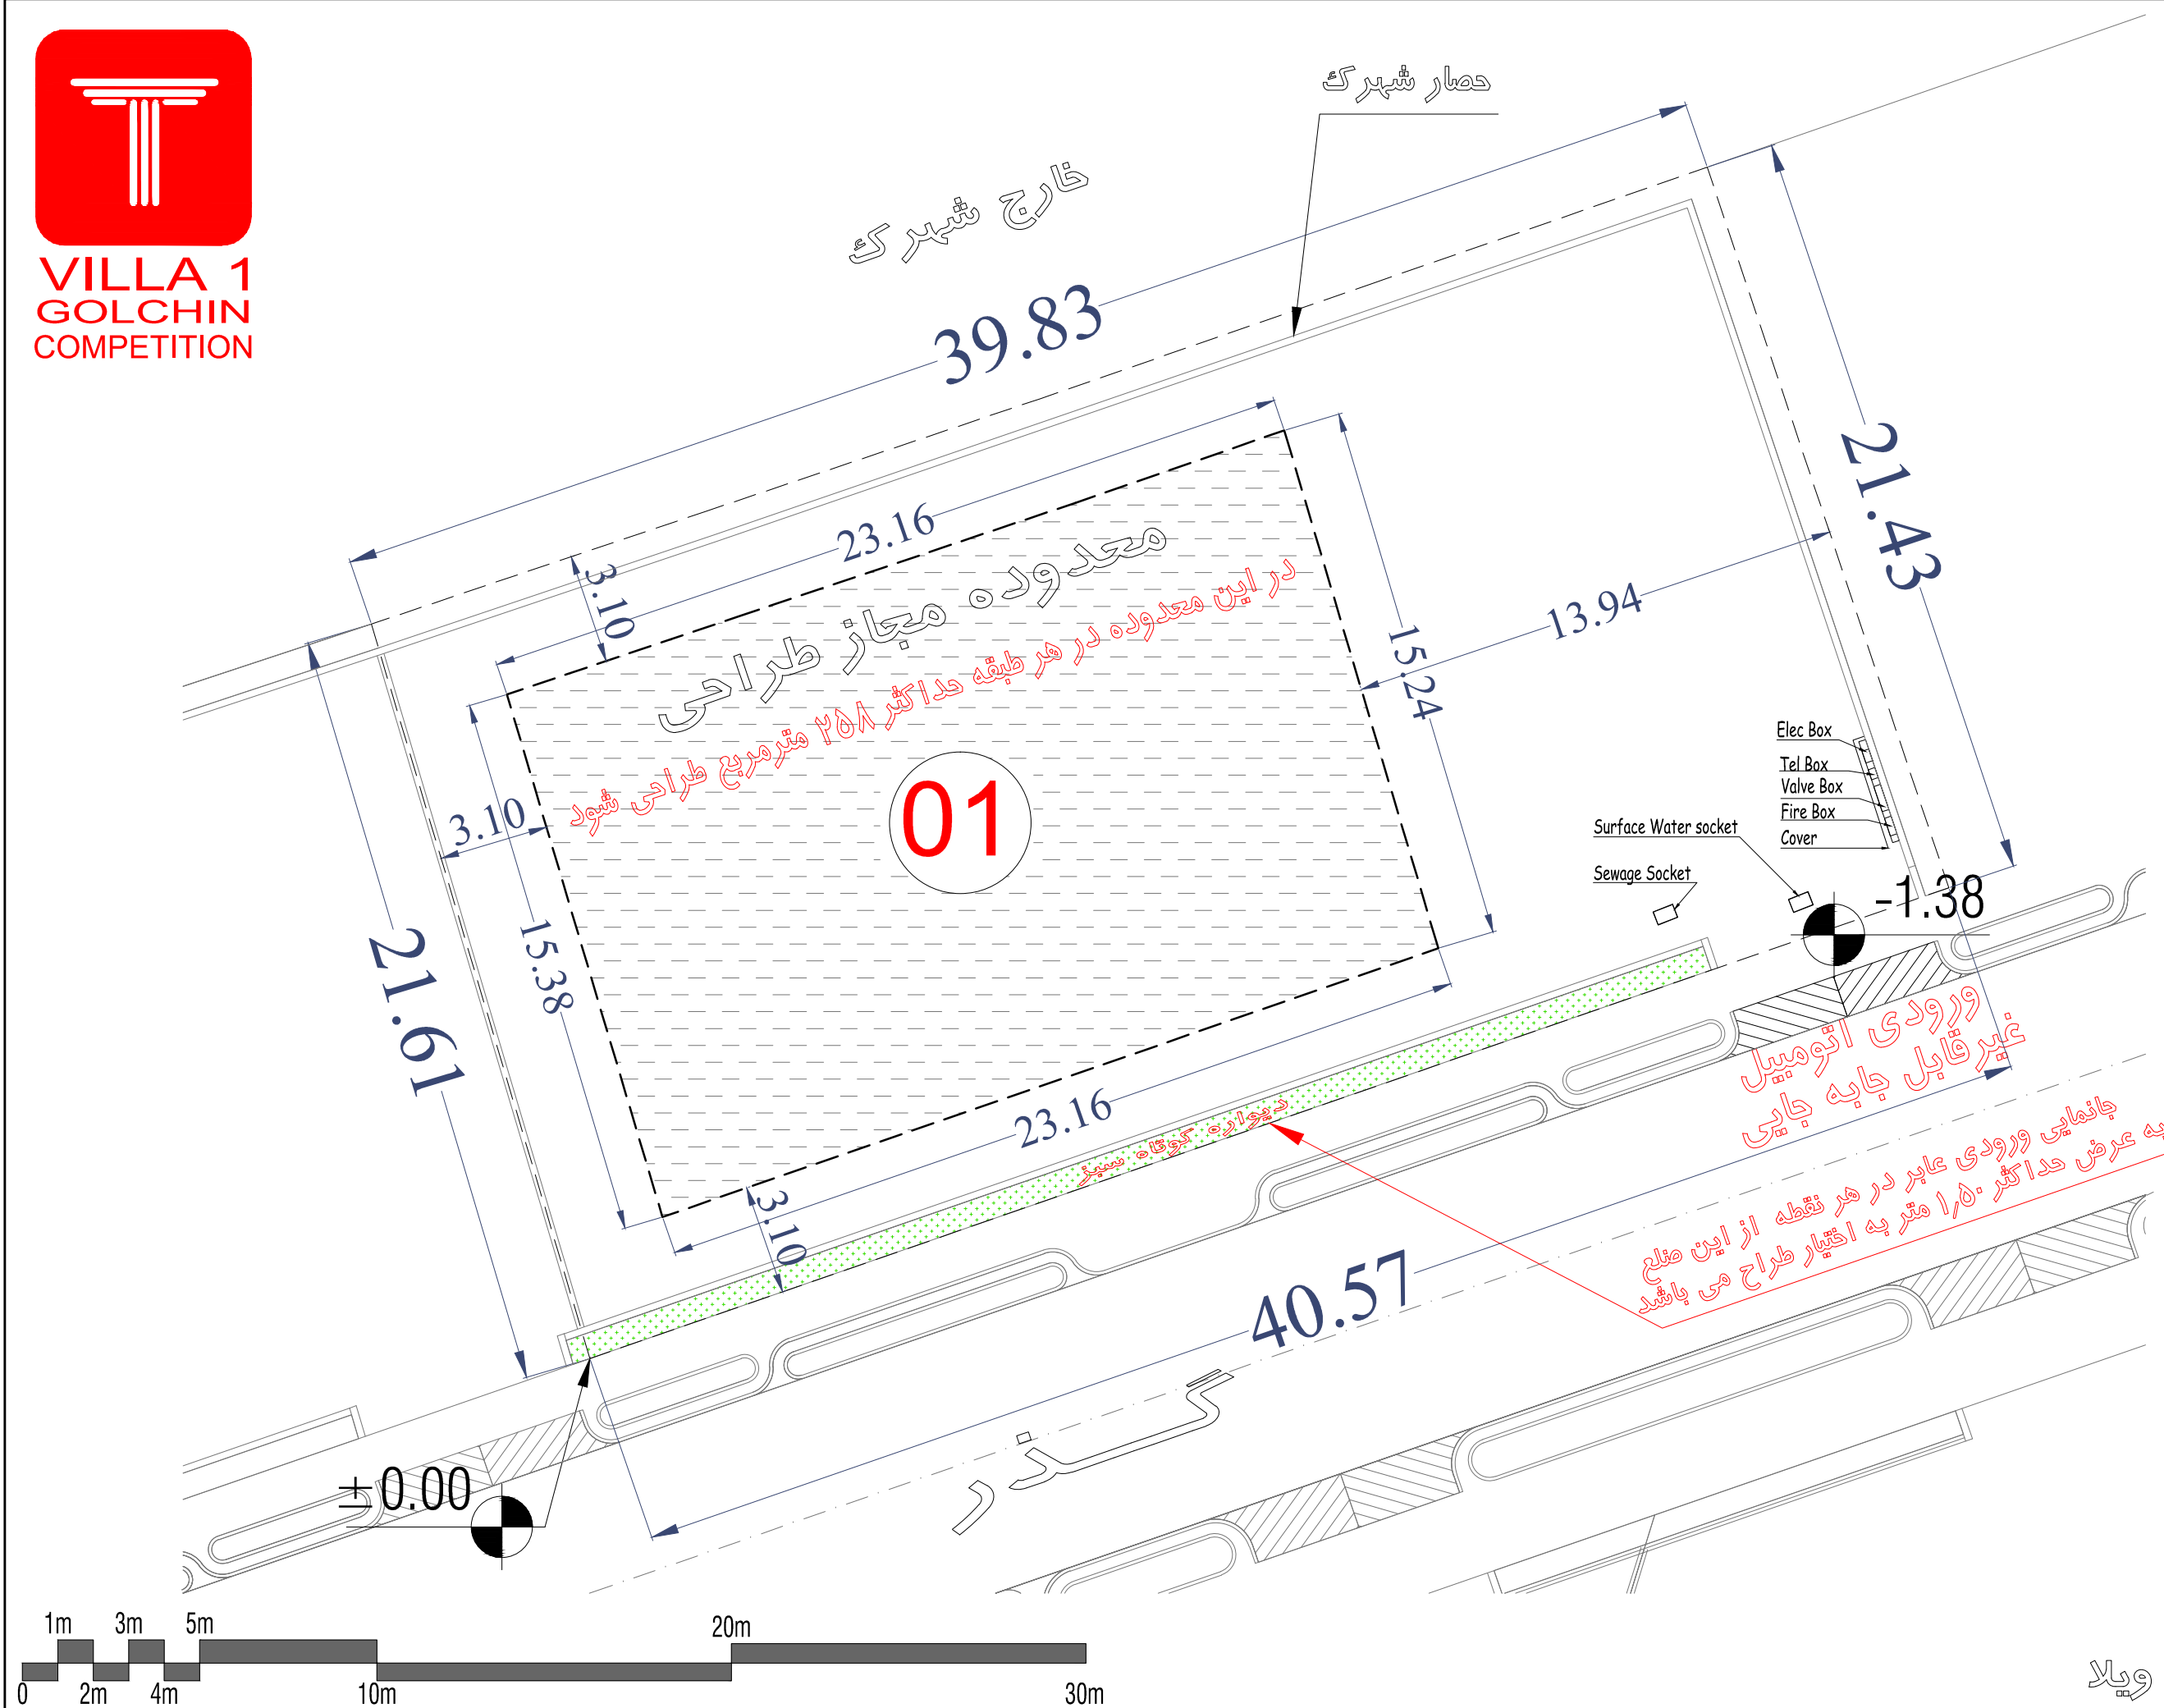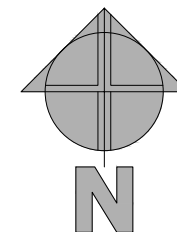

2/2

محدوده طراحی ویلا