

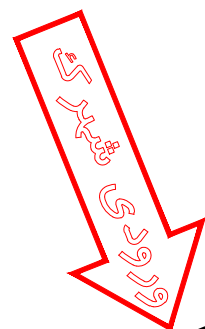


VILLA 41
GOLCHIN
COMPETITION

X=518990.086
Y=4058299.101

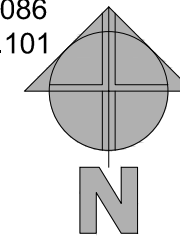


X=518419.301
Y=4058051.985

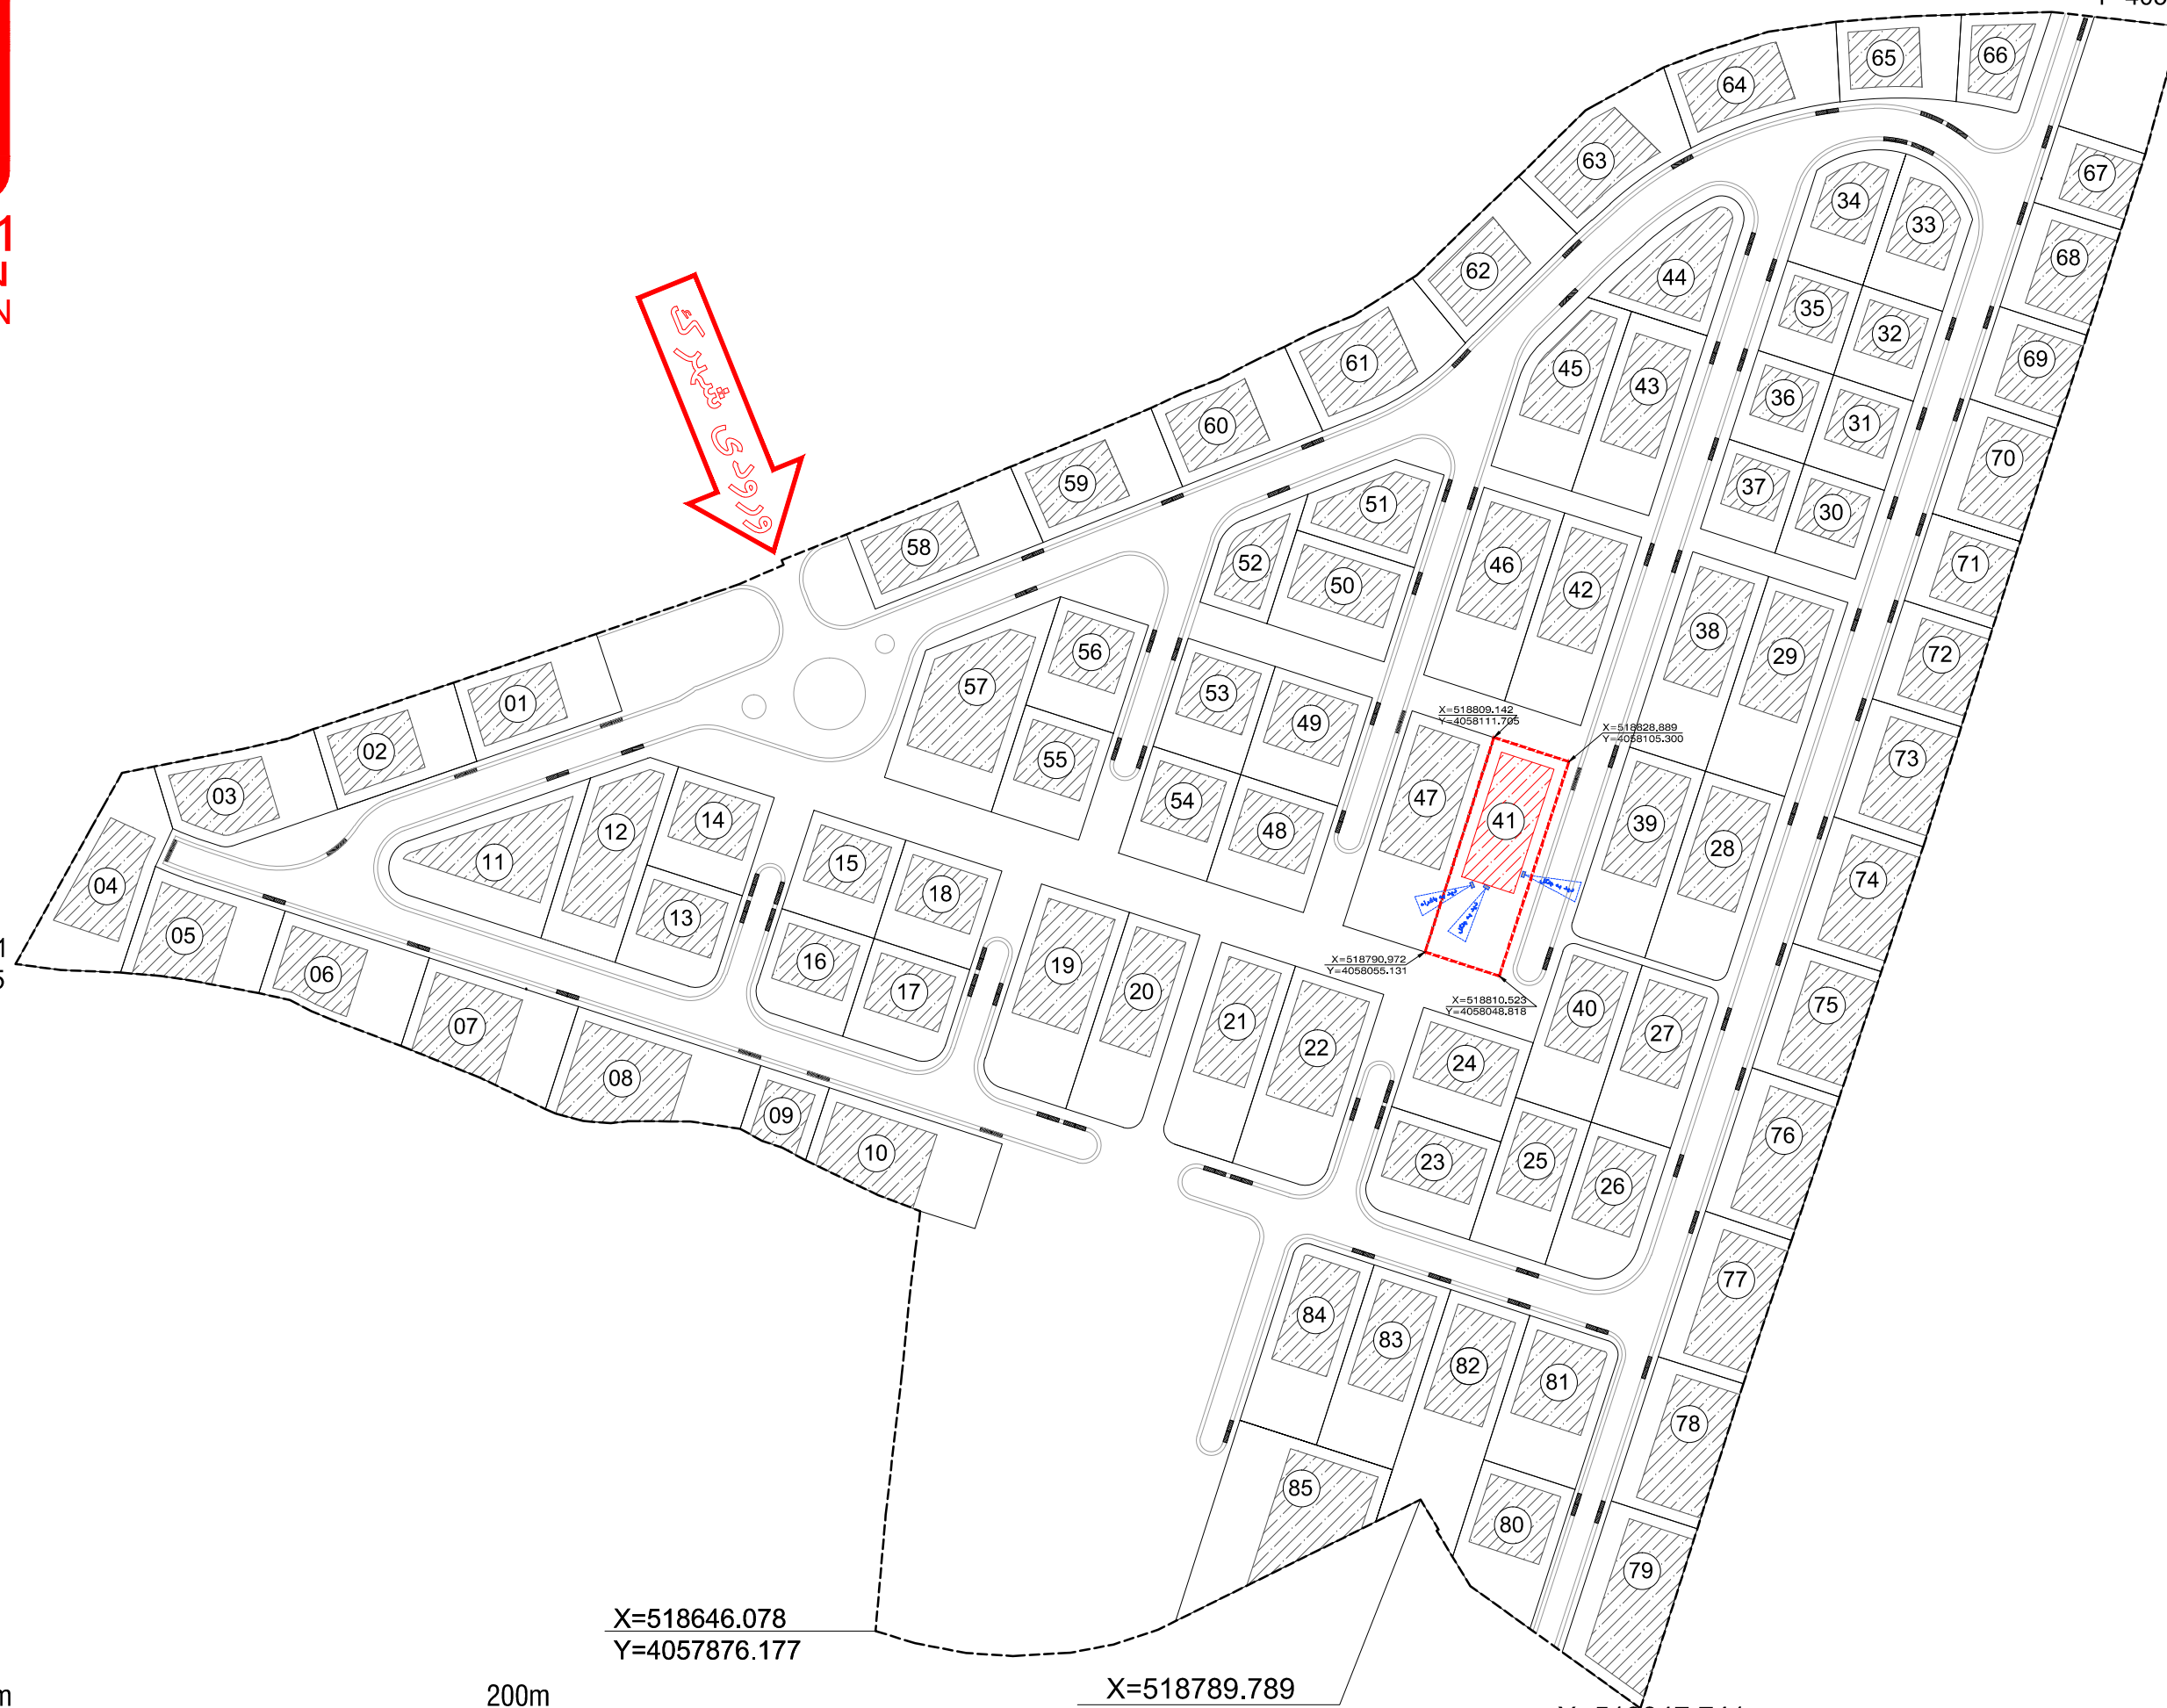


X=518646.078
Y=4057876.177

X=518789.789
Y=4057910.834

X=518847.741
Y=4057855.797

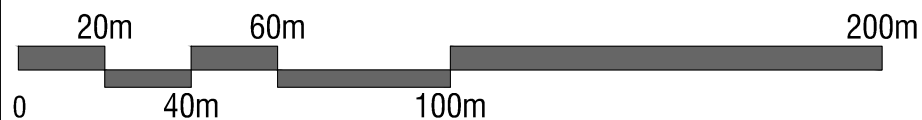

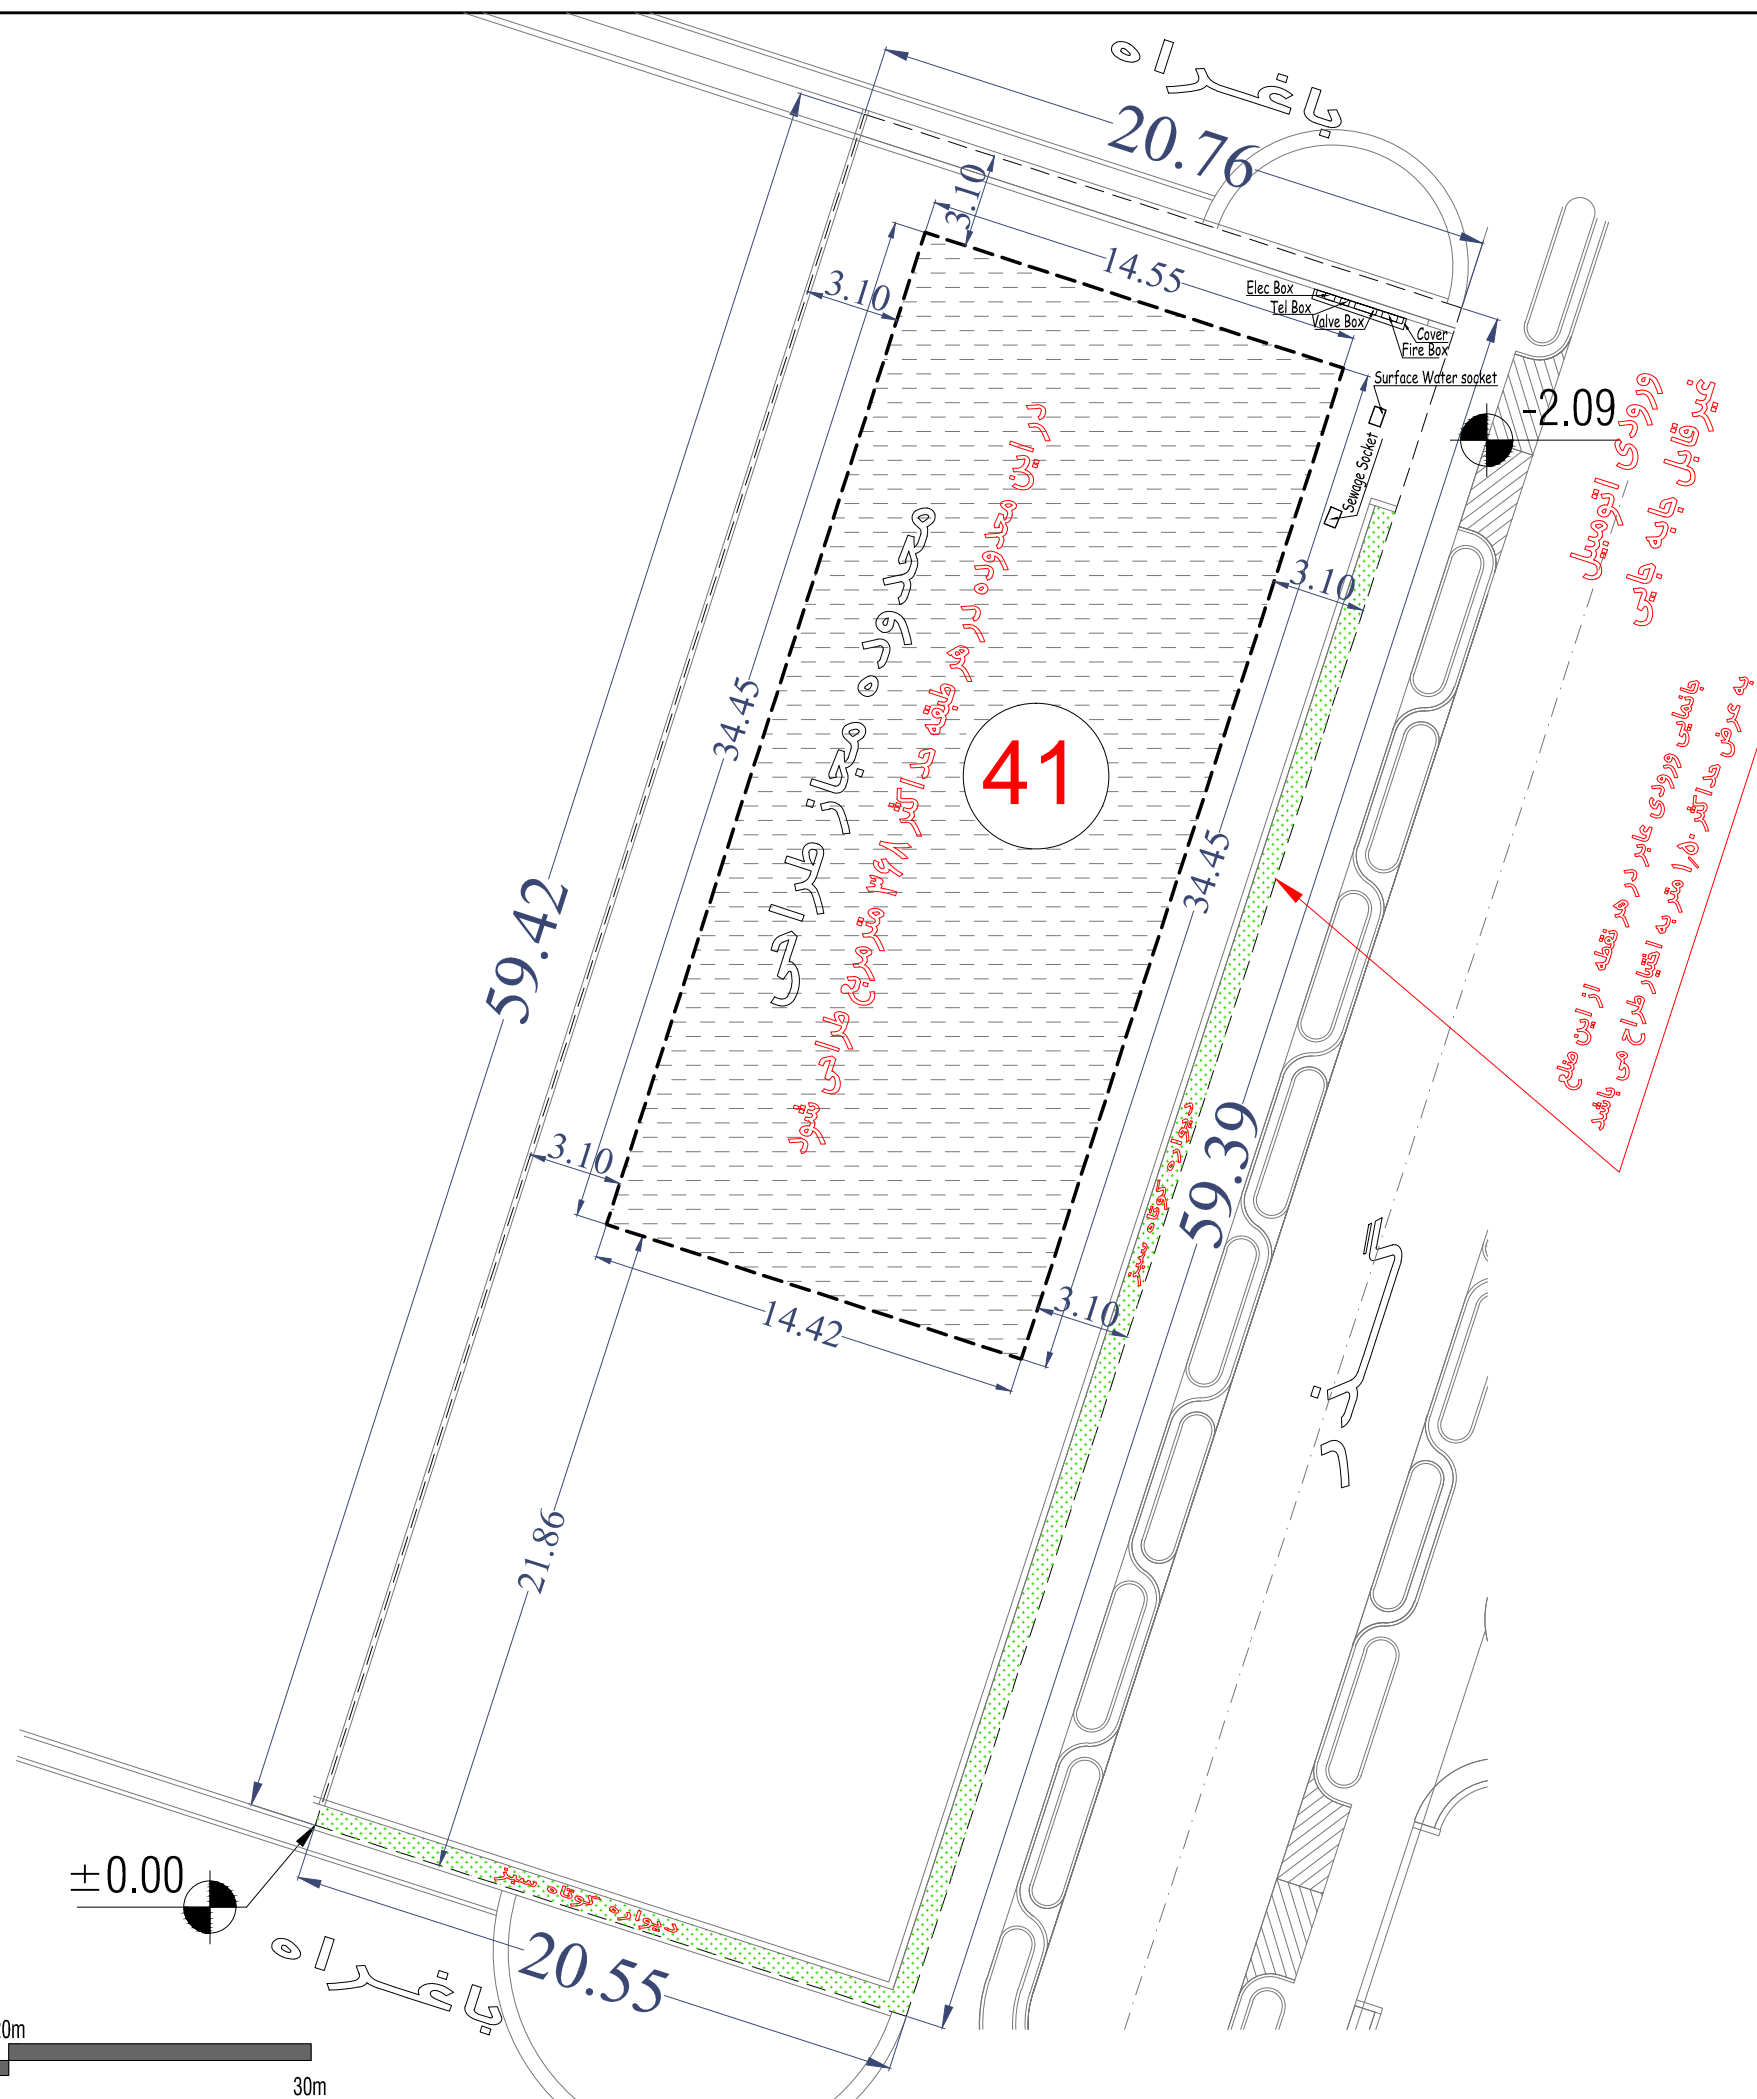



VILLA 41
GOLCHIN
COMPETITION

