


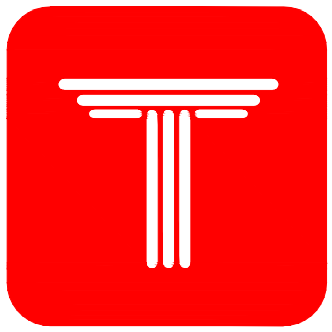




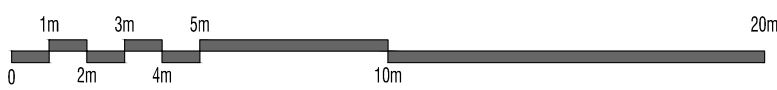



IMPERIAL
RESIDENCE
KAMRANIEH
COMPETITION

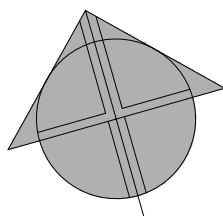



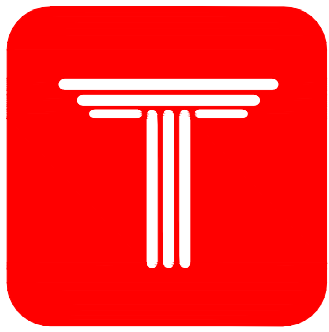



IMPERIAL
RESIDENCE
KAMRANIEH
COMPETITION

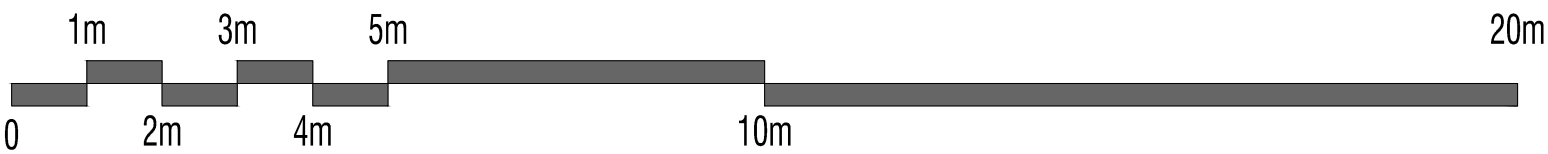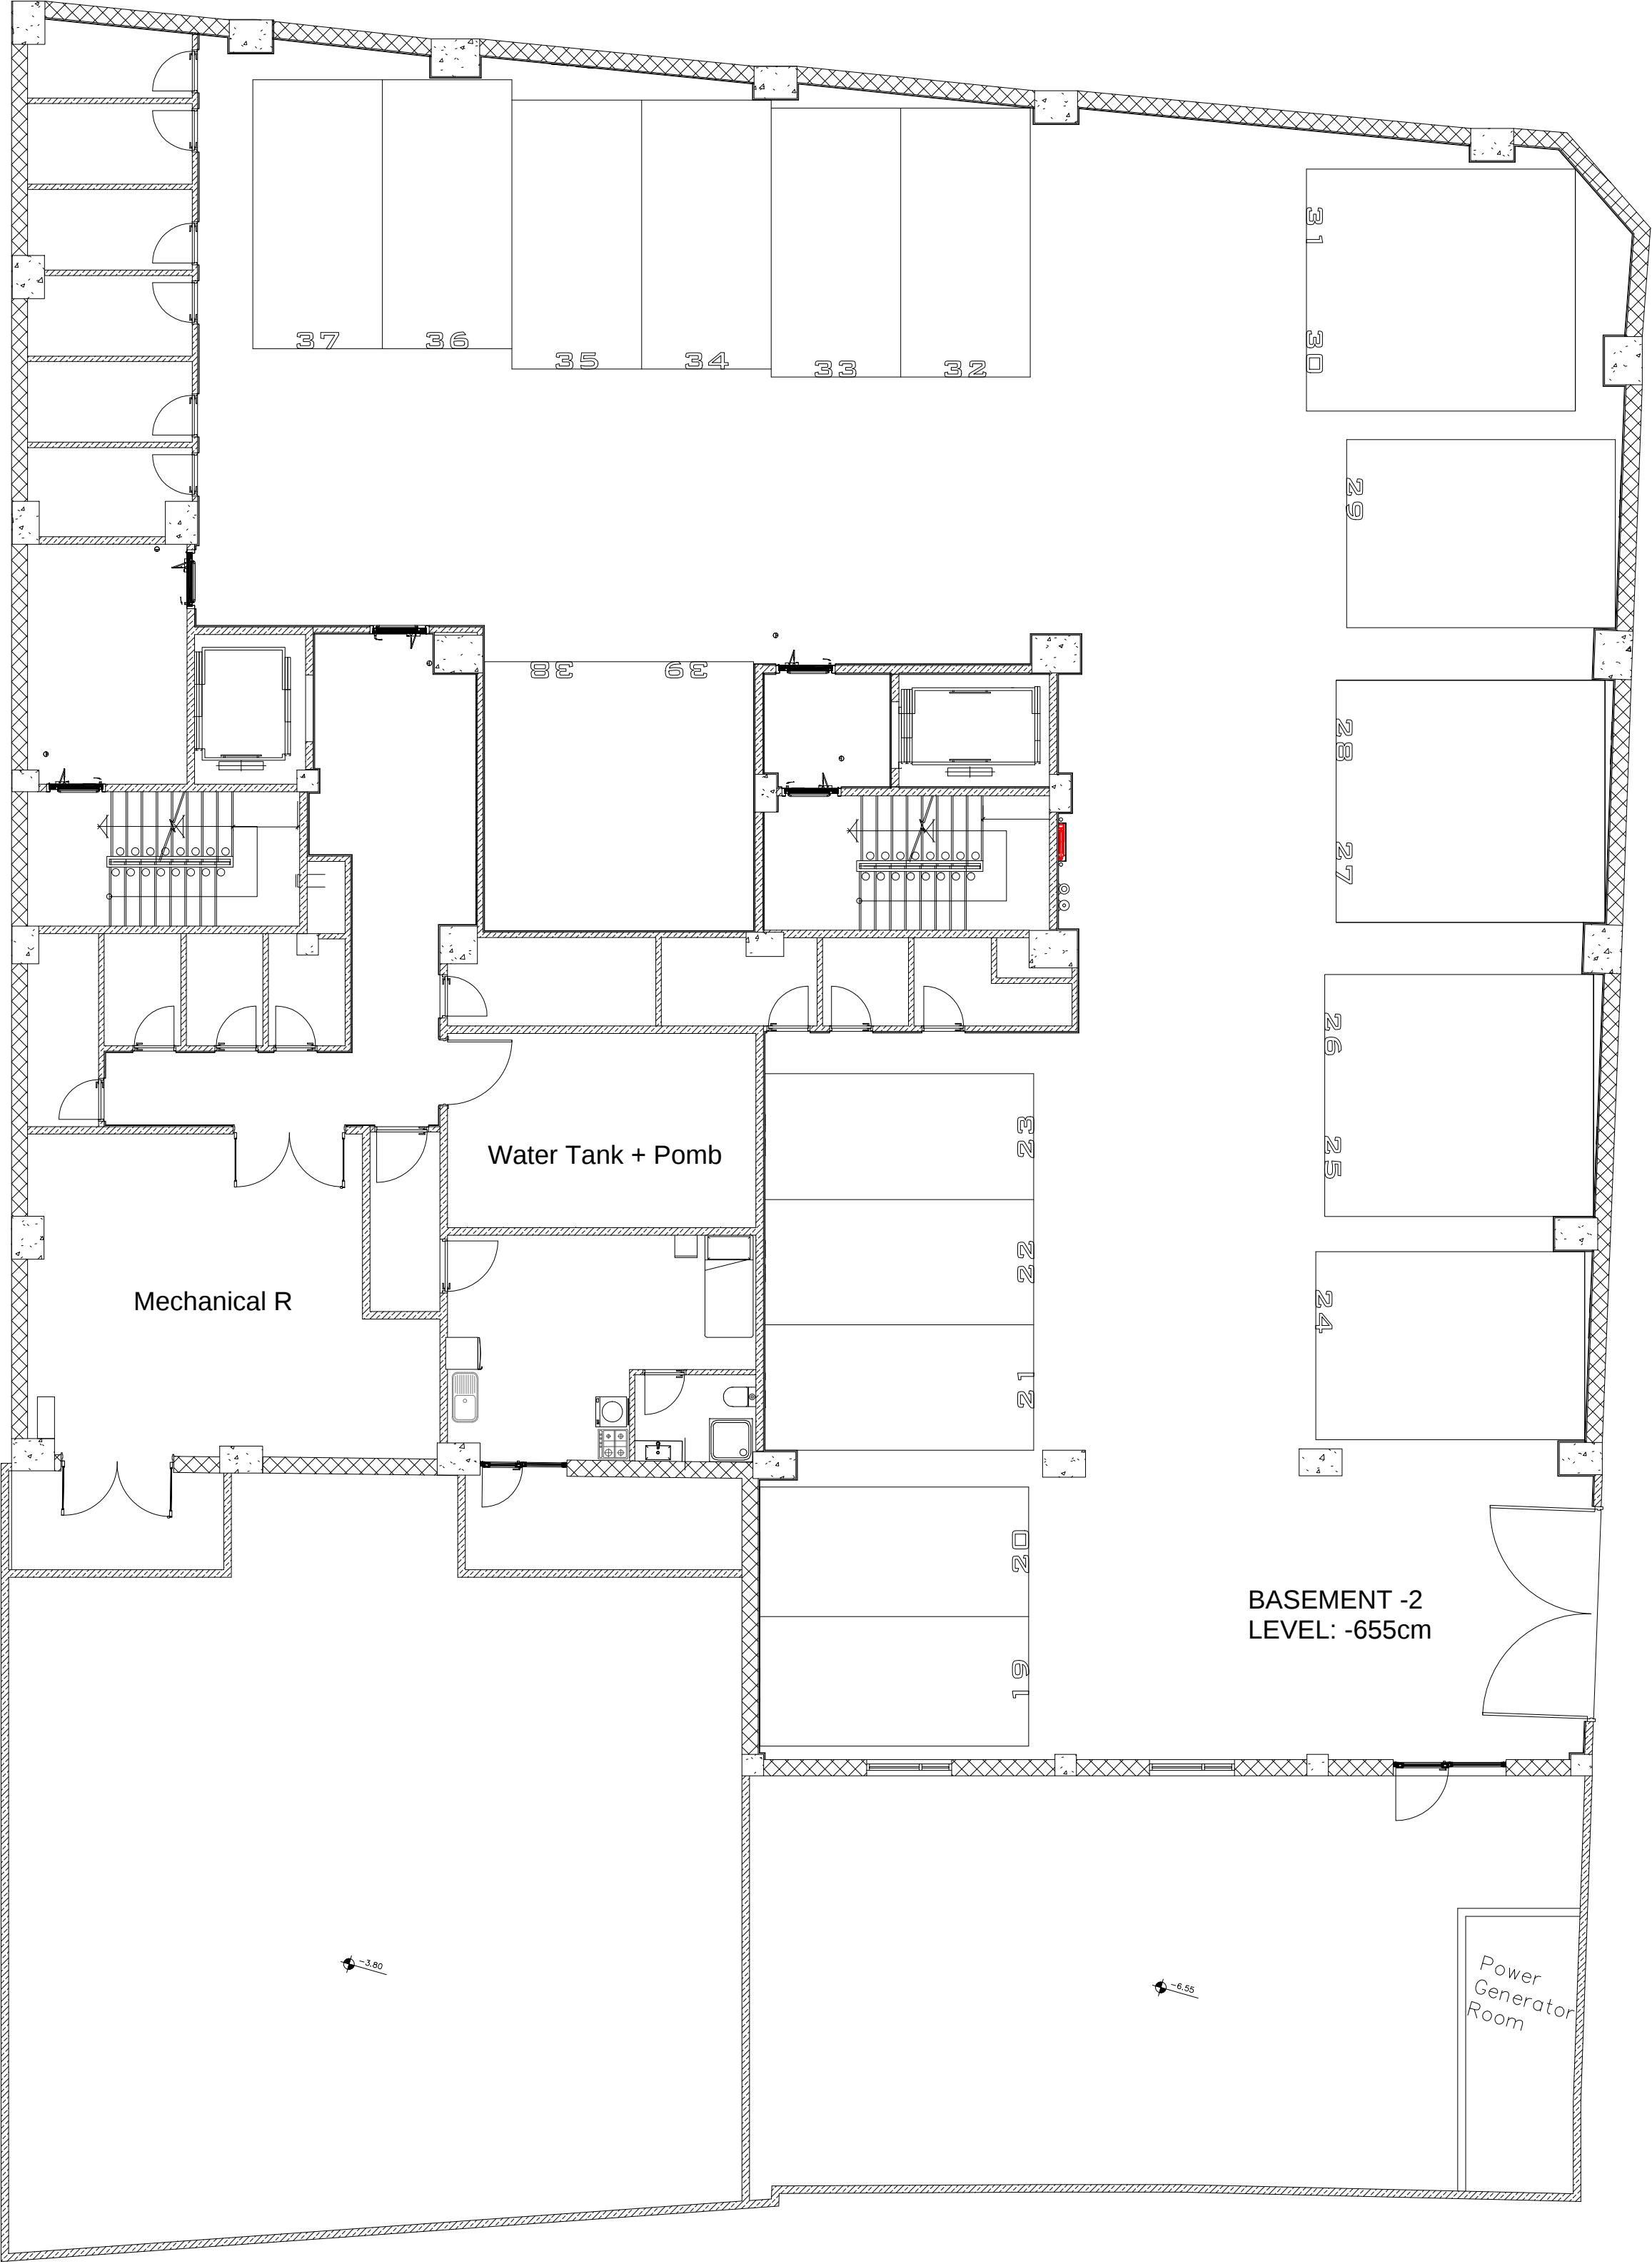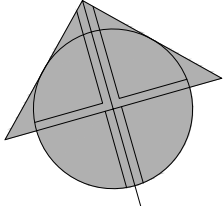



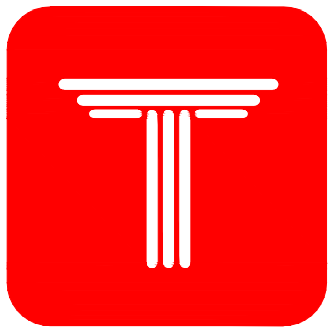



IMPERIAL
RESIDENCE
KAMRANIEH
COMPETITION

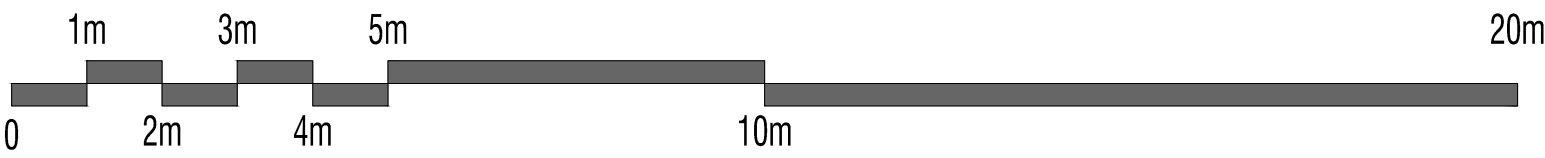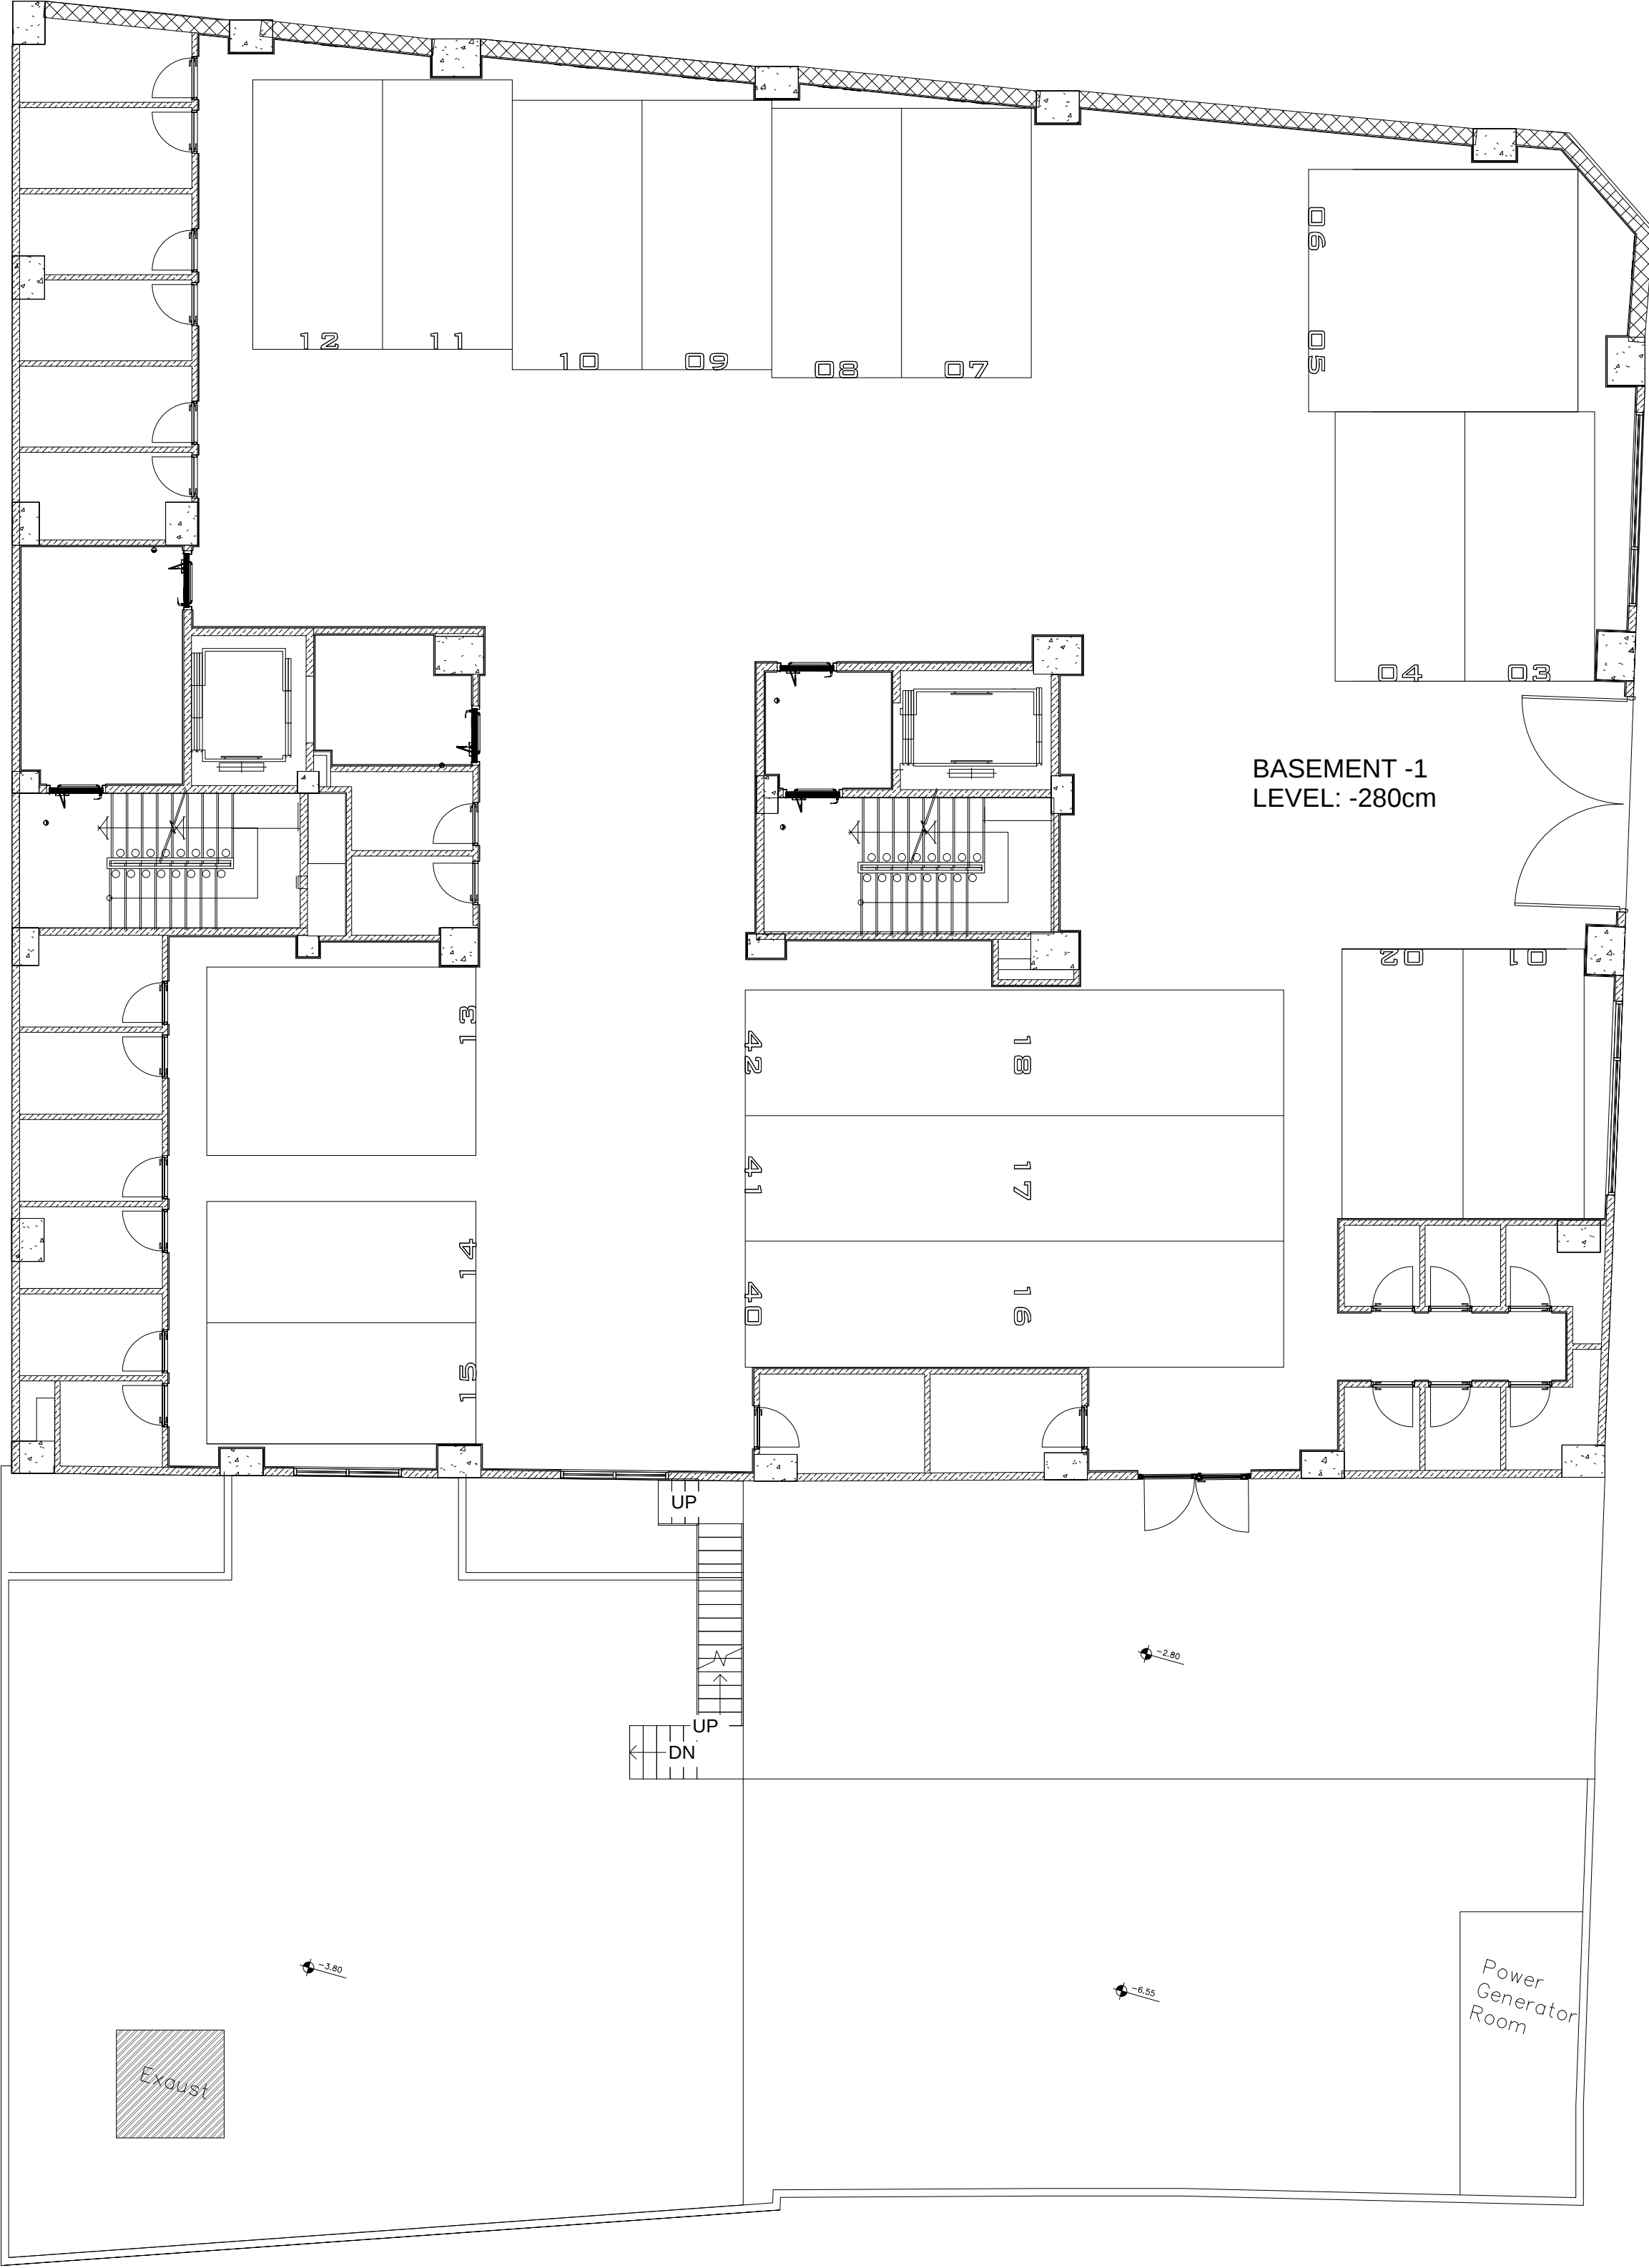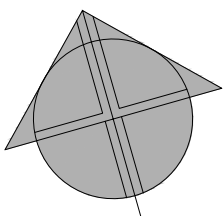



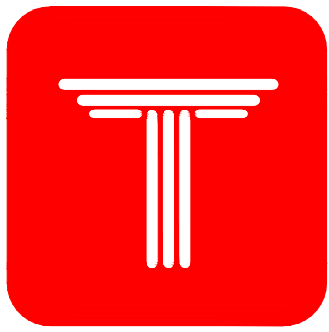


IMPERIAL
RESIDENCE
KAMRANIEH
COMPETITION

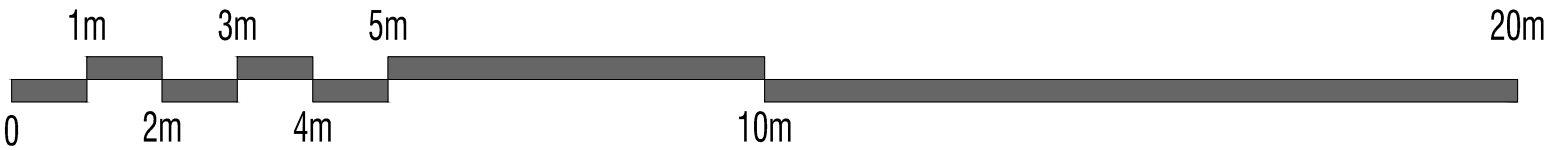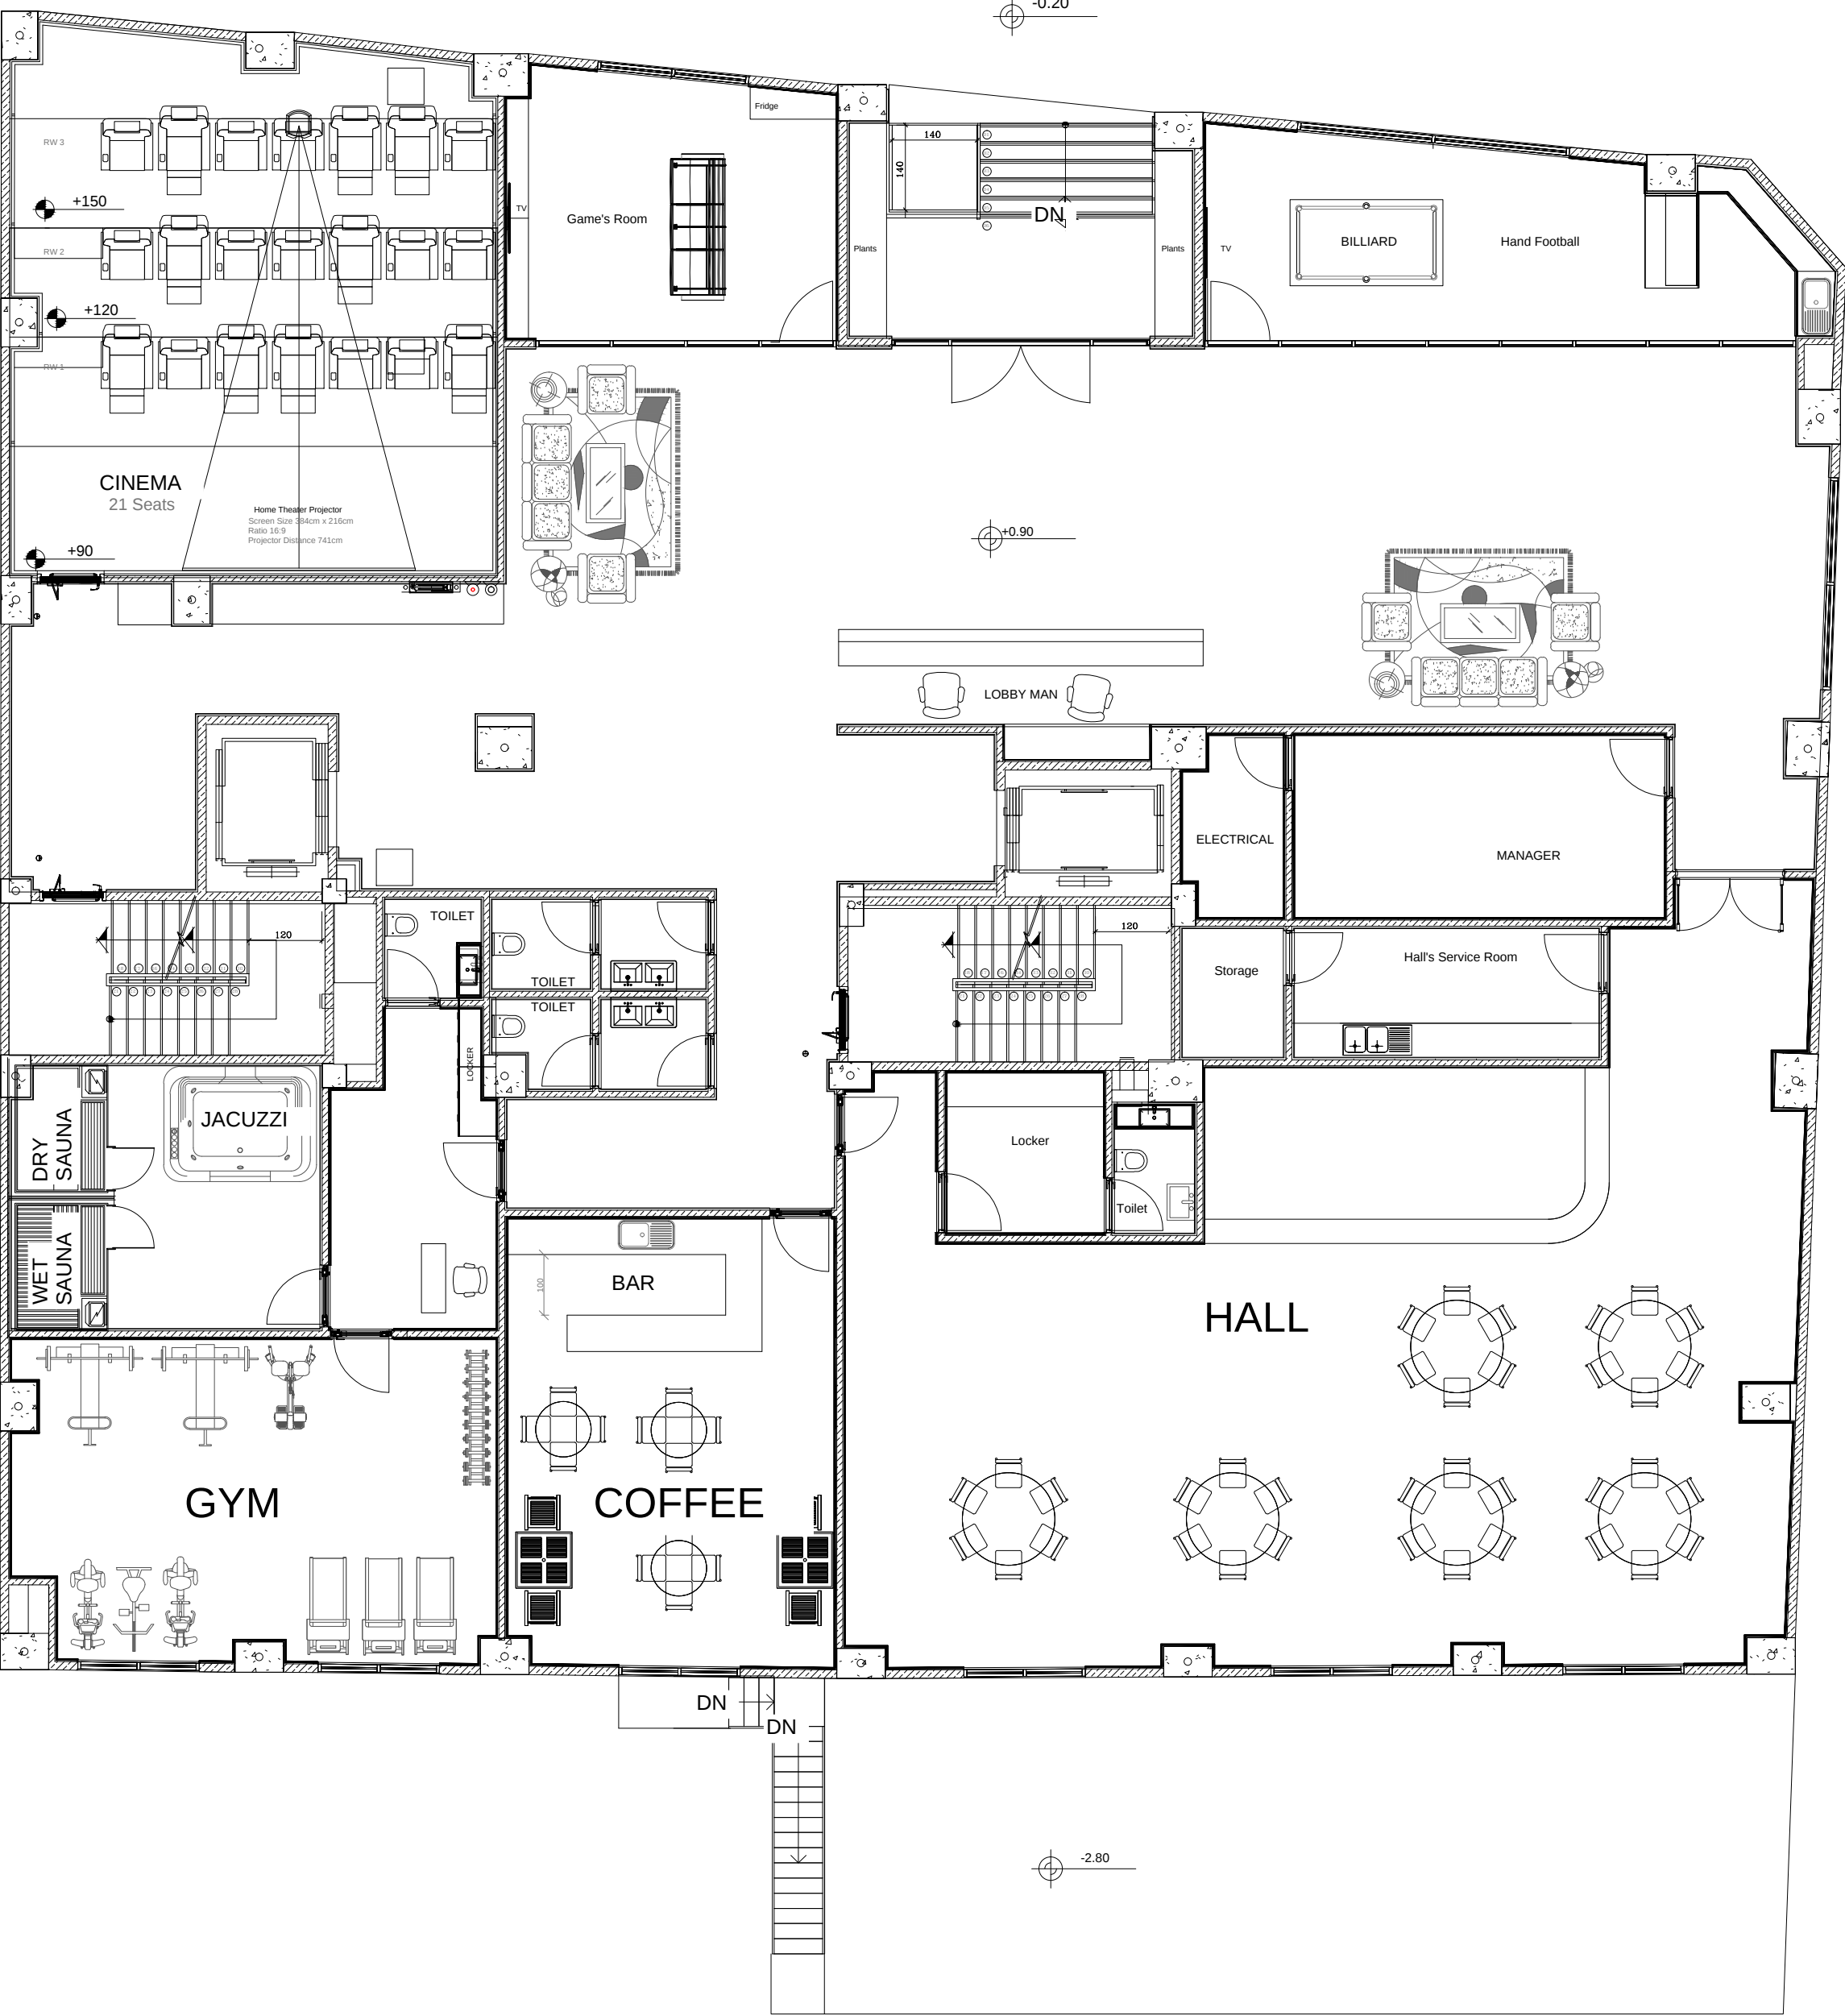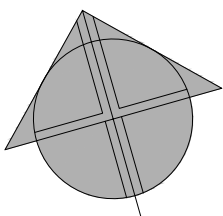

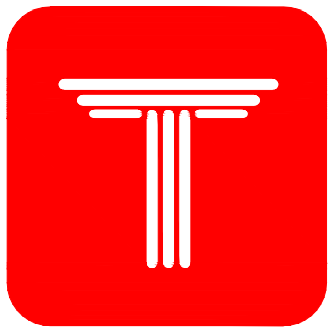


IMPERIAL
RESIDENCE
KAMRANIEH
COMPETITION

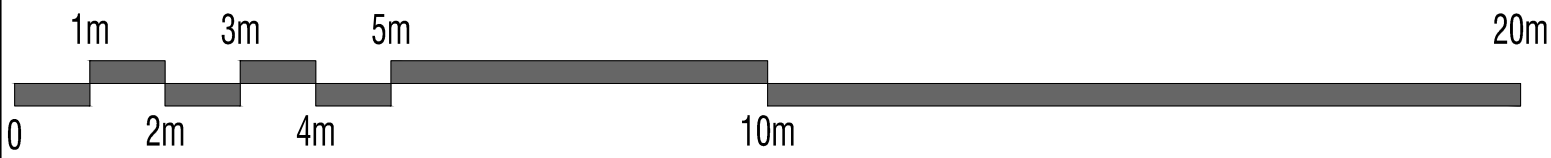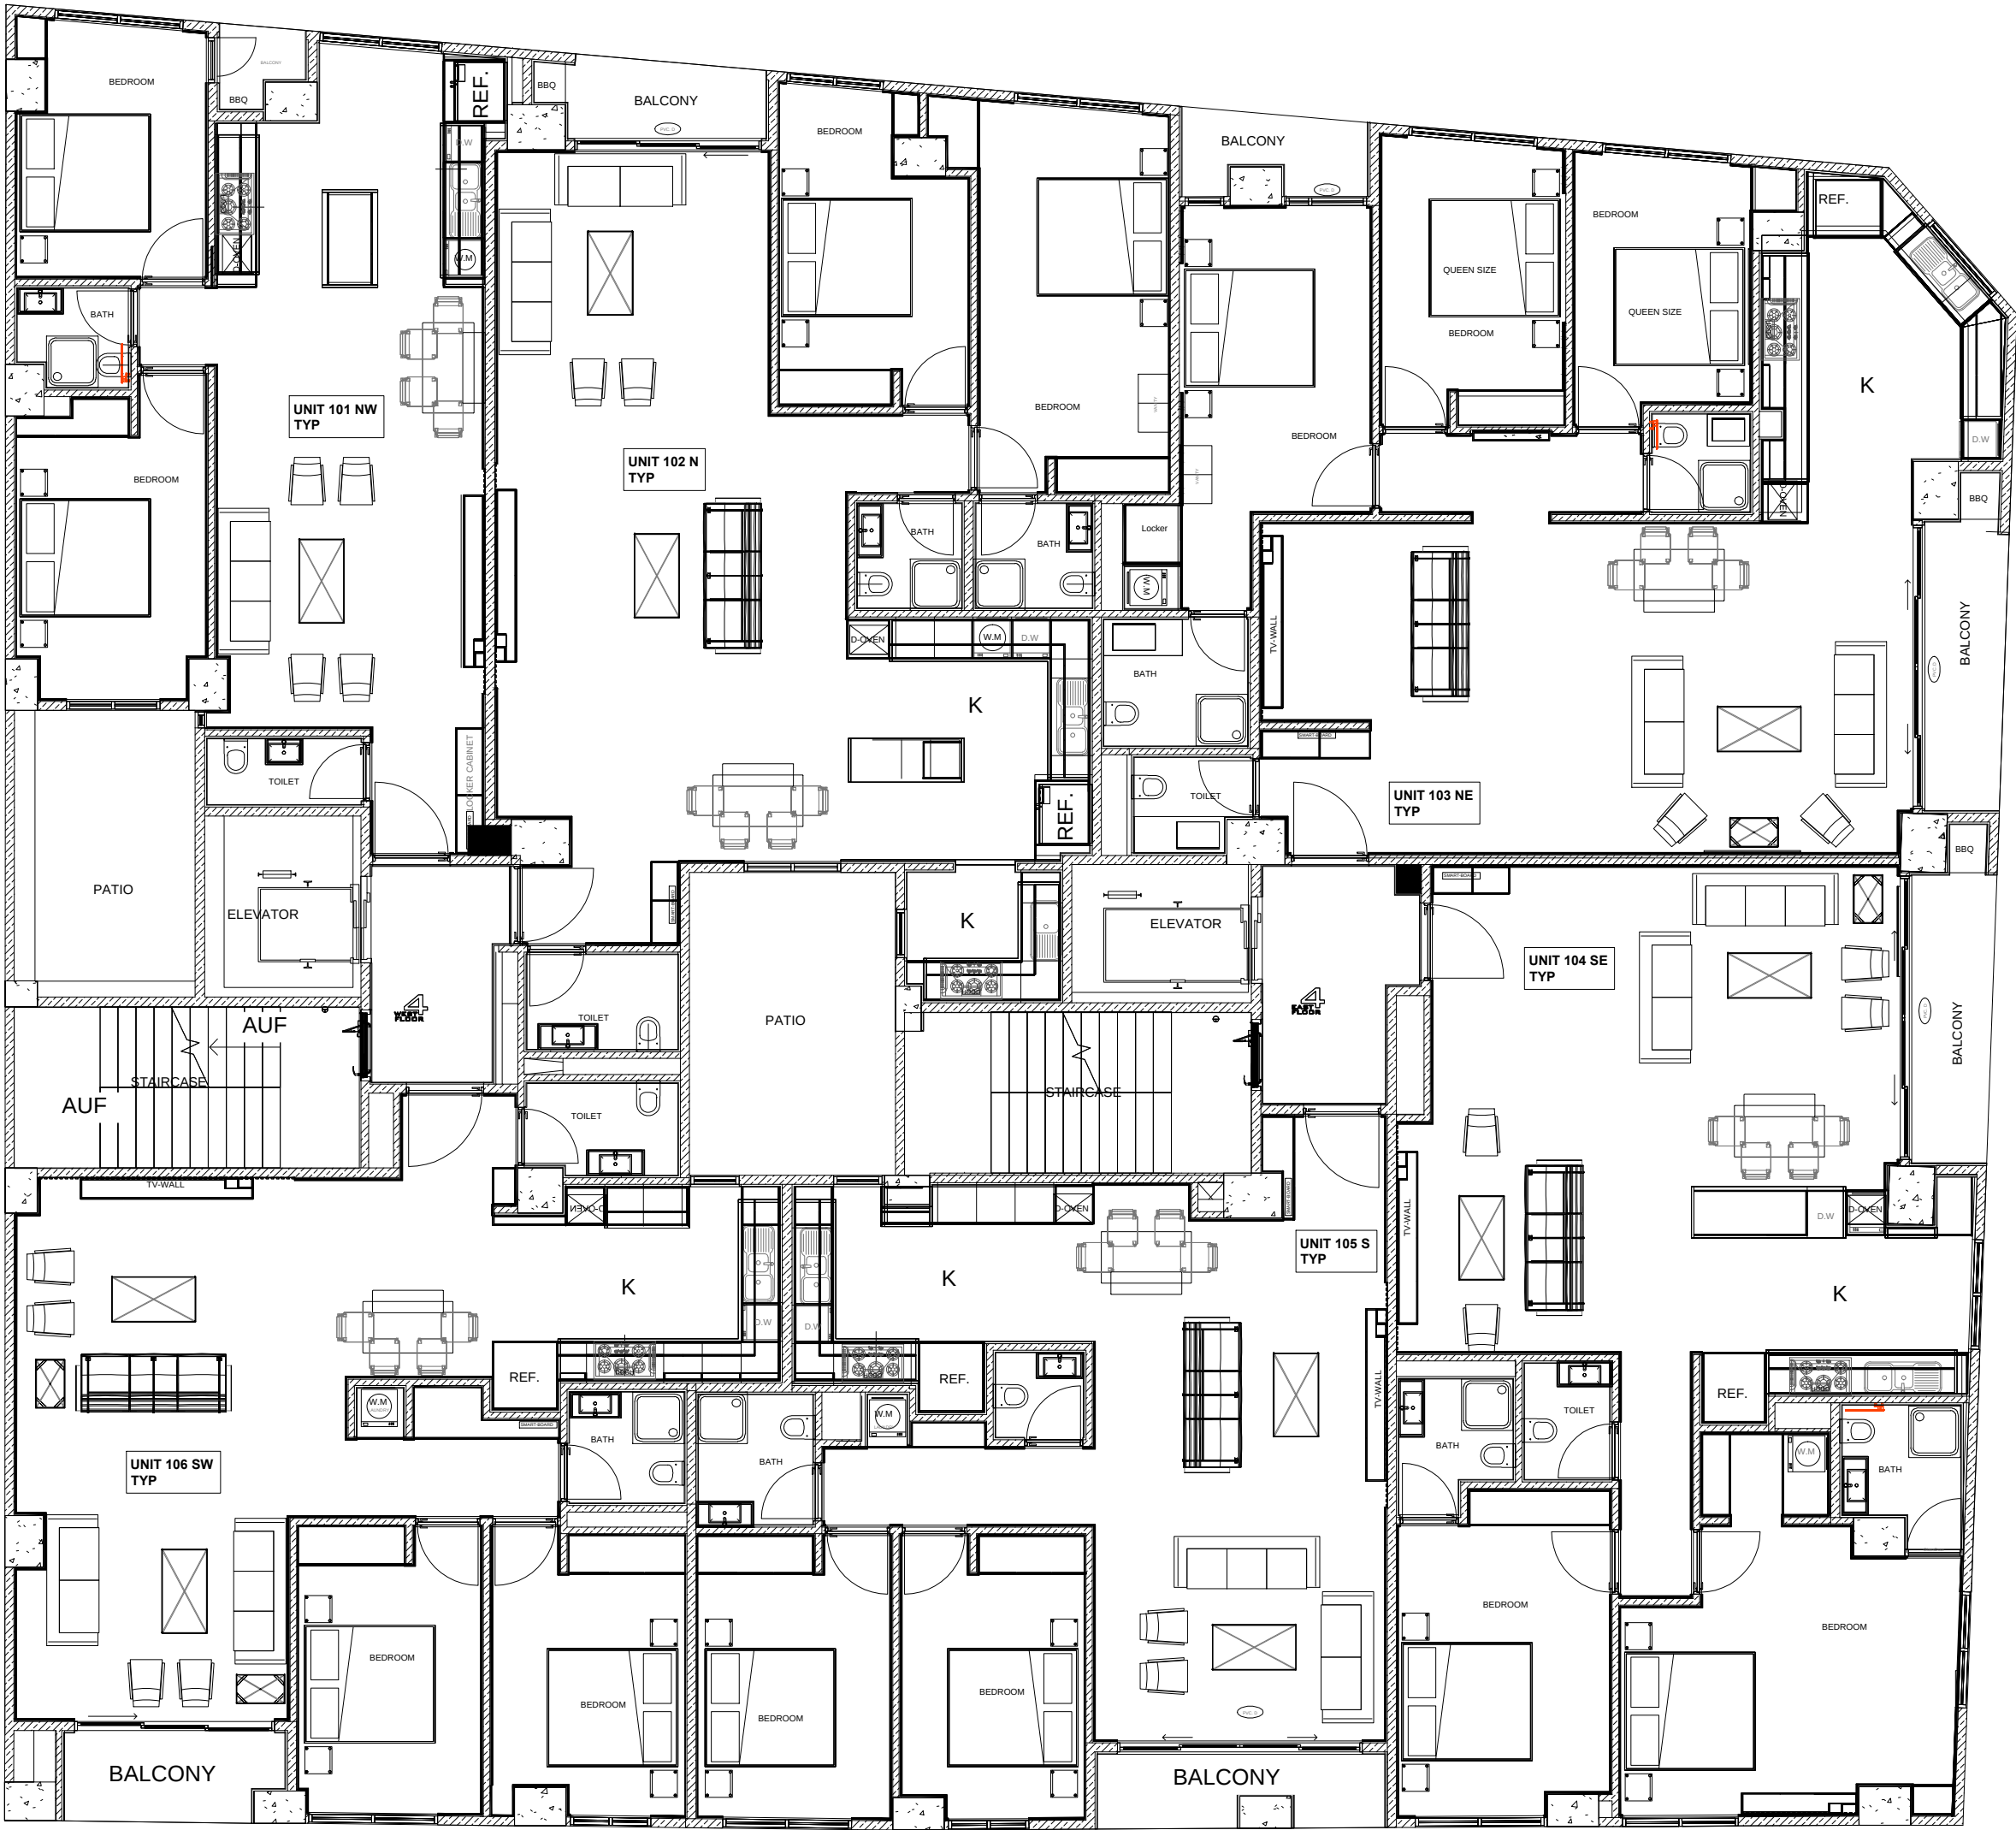
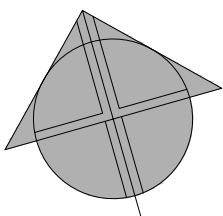



05/12

پلان طبقات اول تا ششم



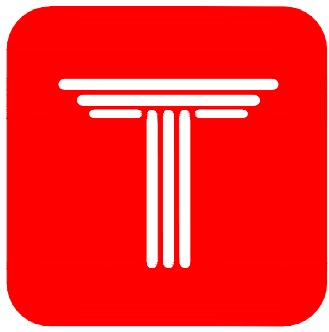



IMPERIAL
RESIDENCE
KAMRANIEH
COMPETITION

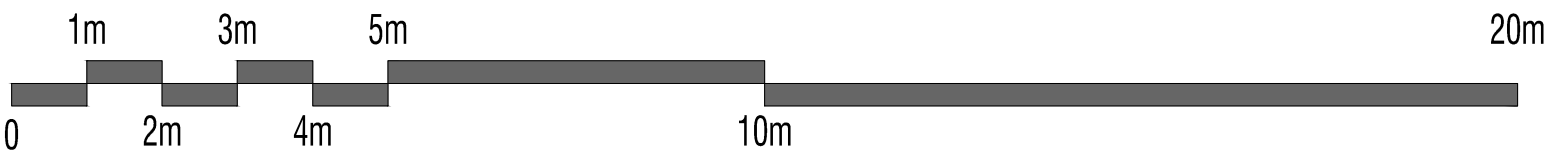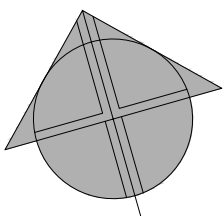

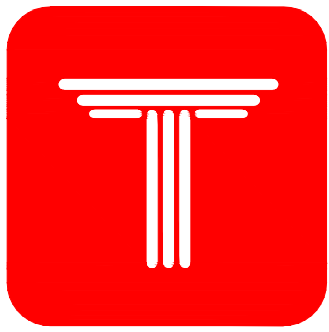



IMPERIAL
RESIDENCE
KAMRANIEH
COMPETITION

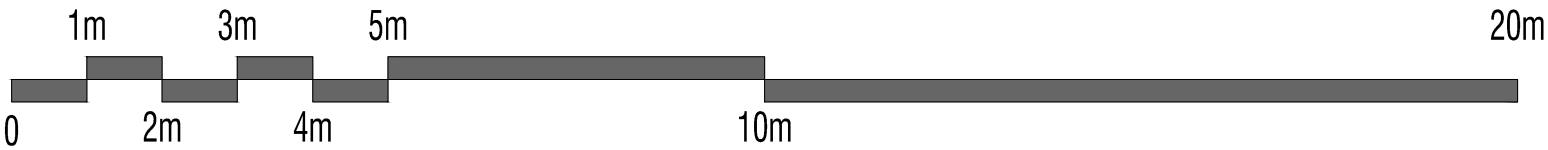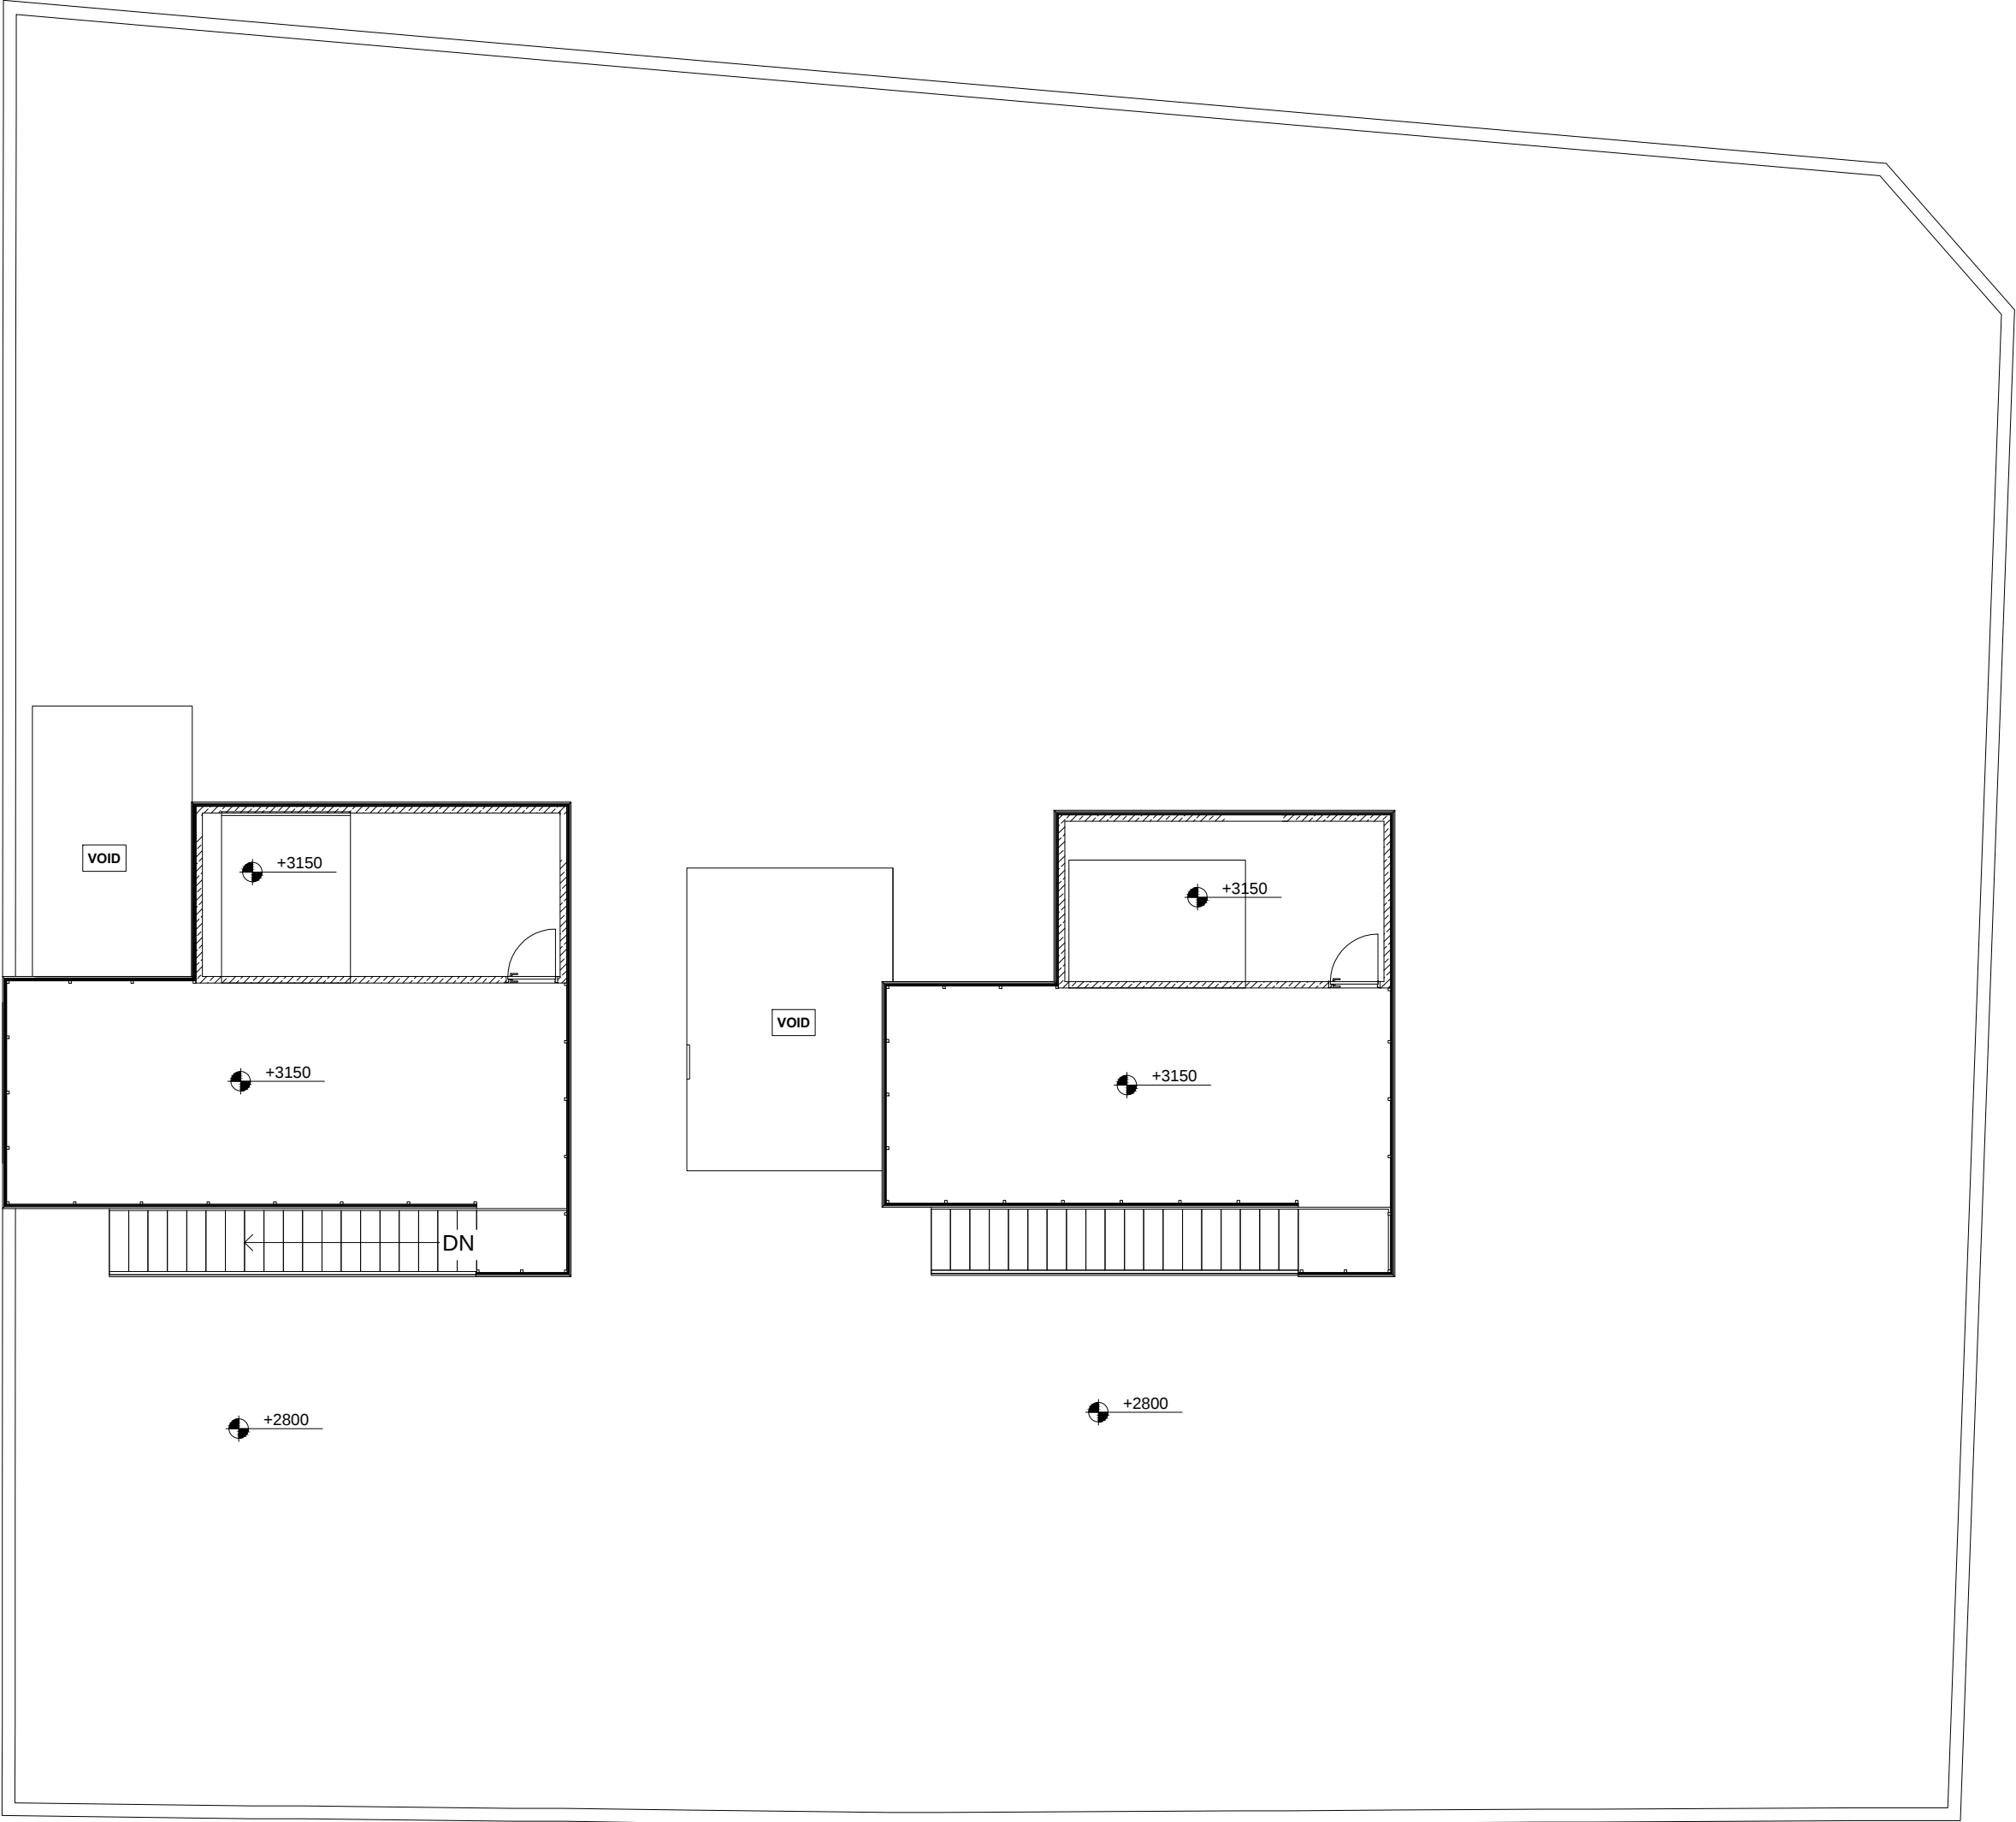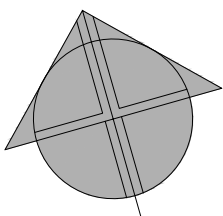


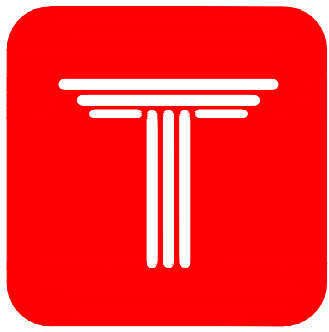


IMPERIAL
RESIDENCE
KAMRANIEH
COMPETITION

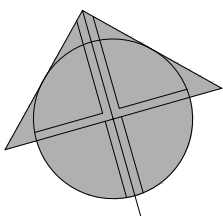

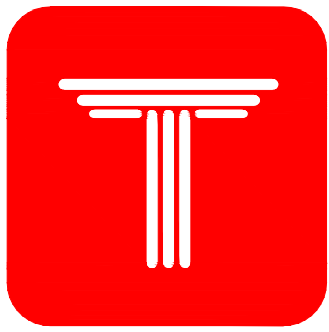


IMPERIAL
RESIDENCE
KAMRANIEH
COMPETITION

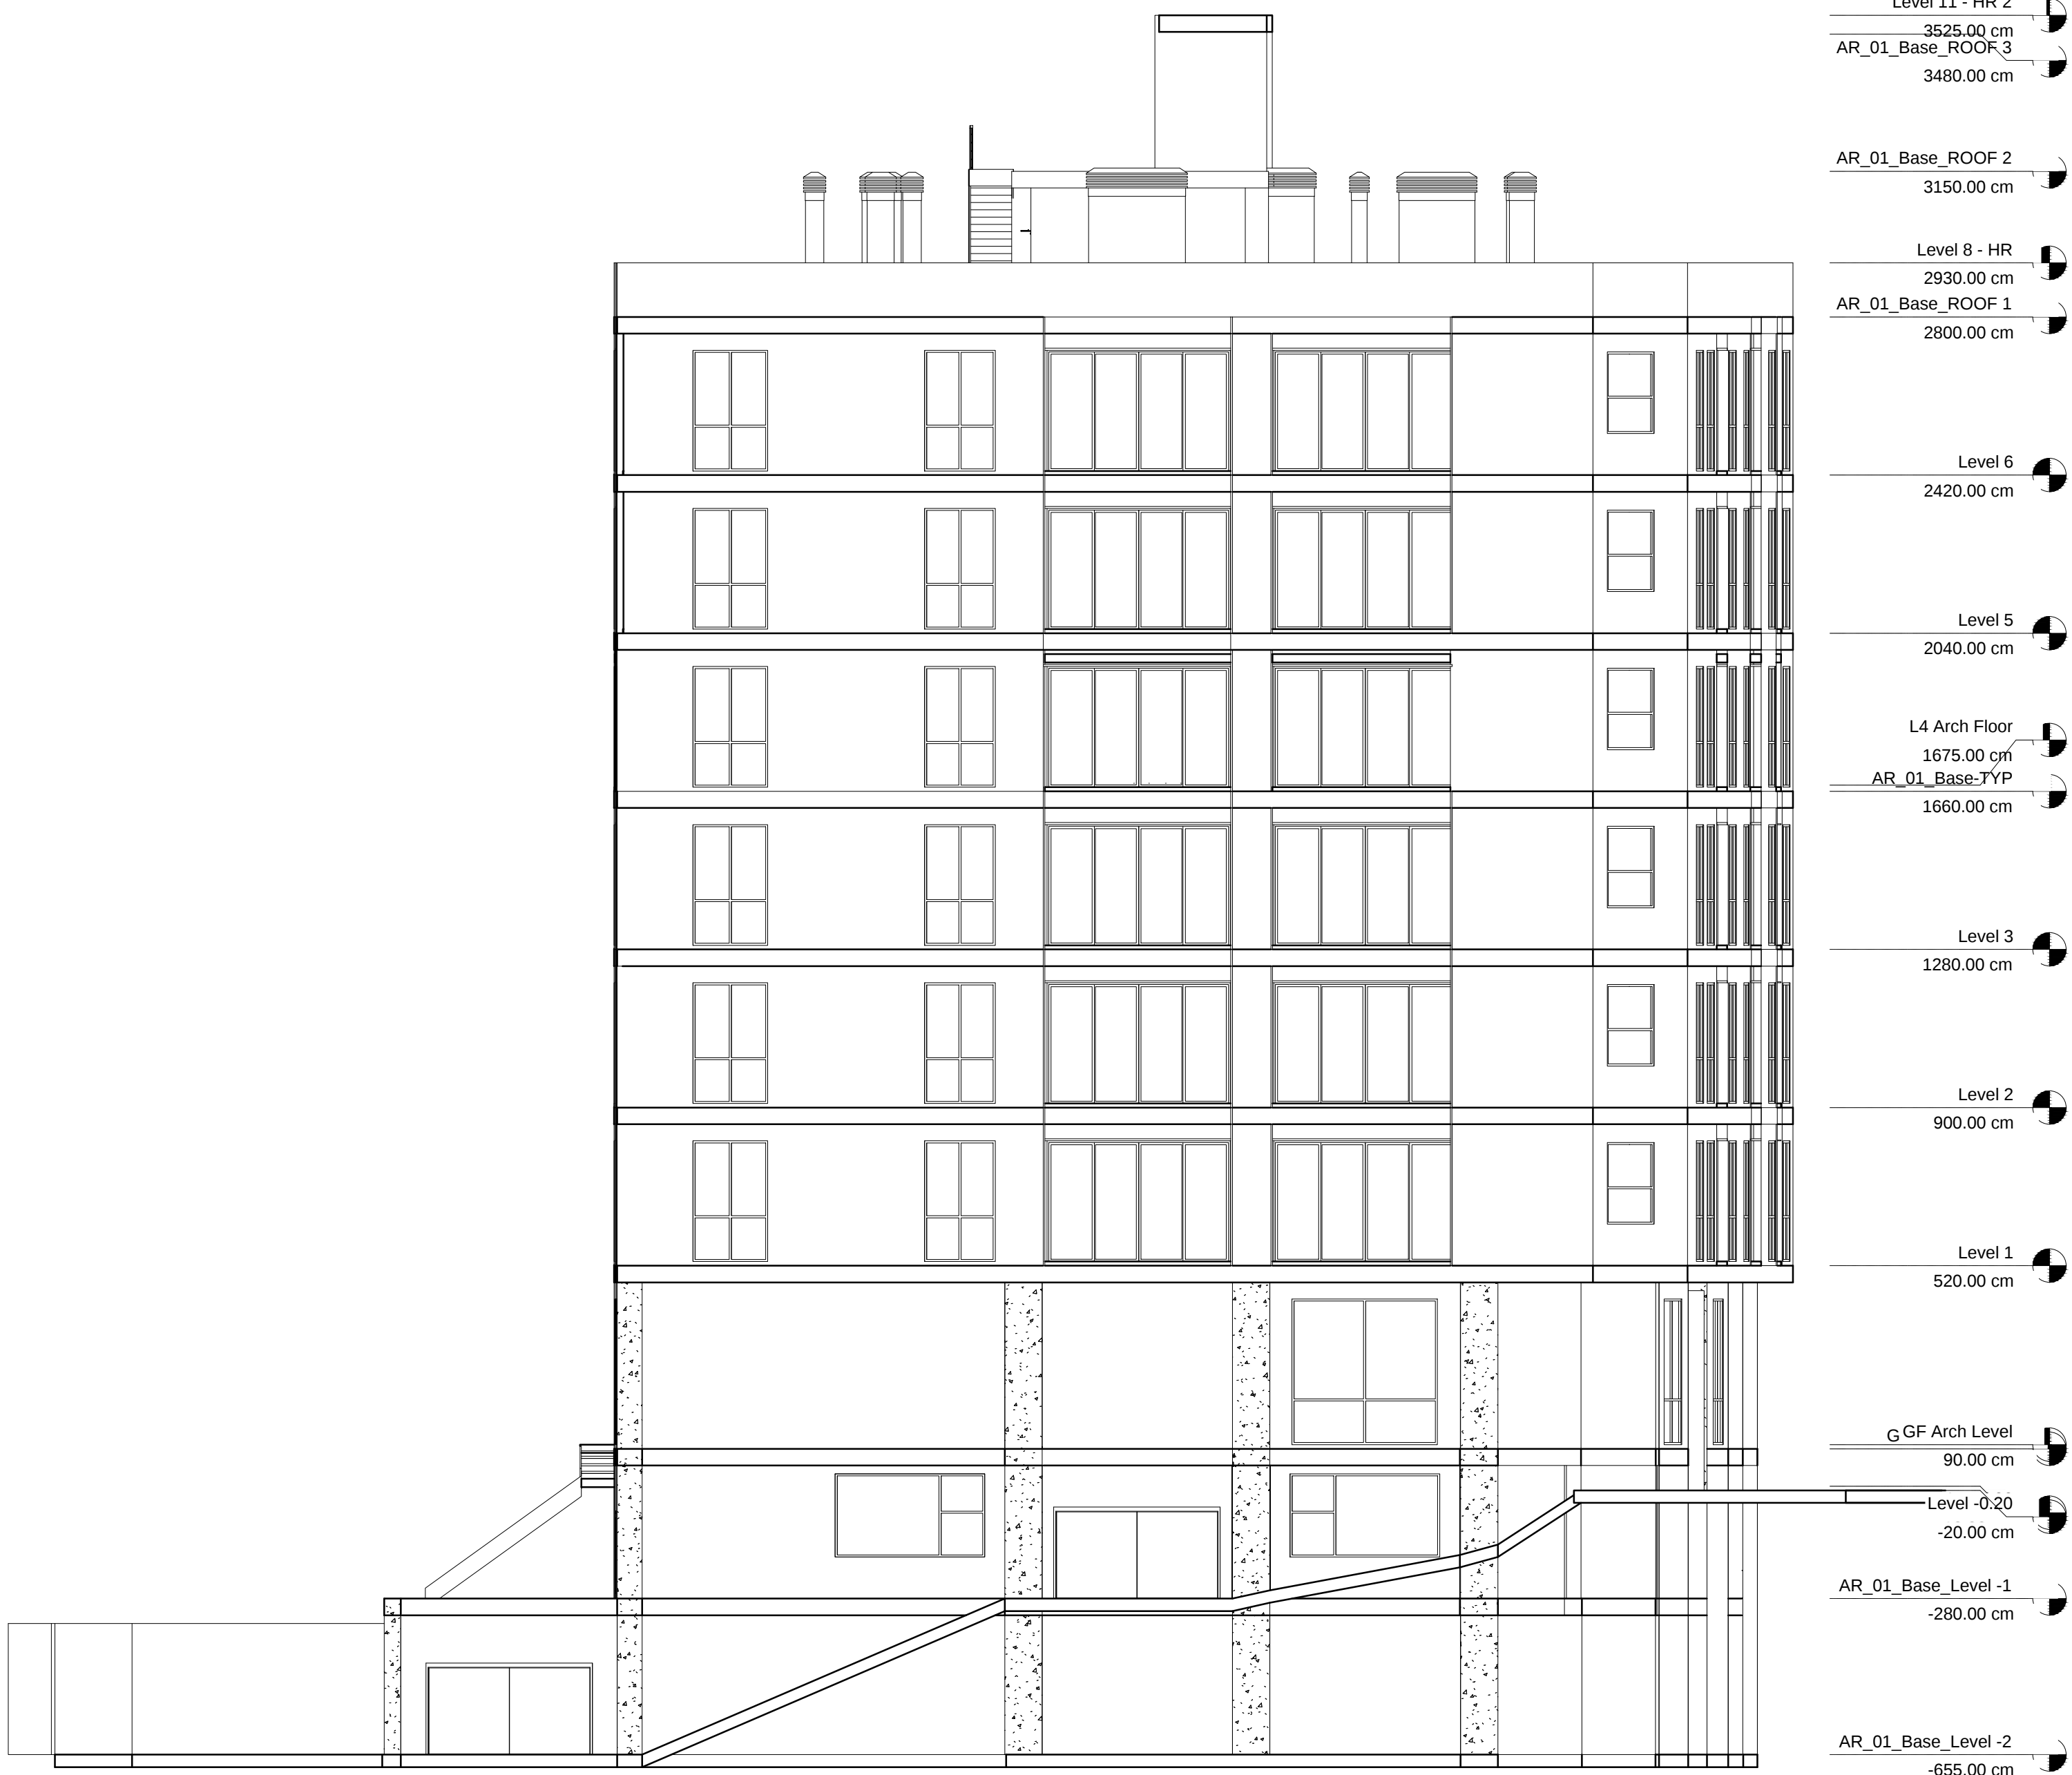
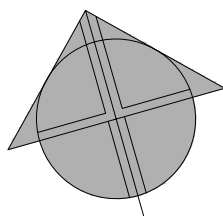



09/12

نمای شرقی

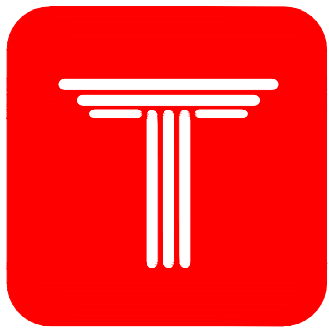



IMPERIAL
RESIDENCE
KAMRANIEH
COMPETITION

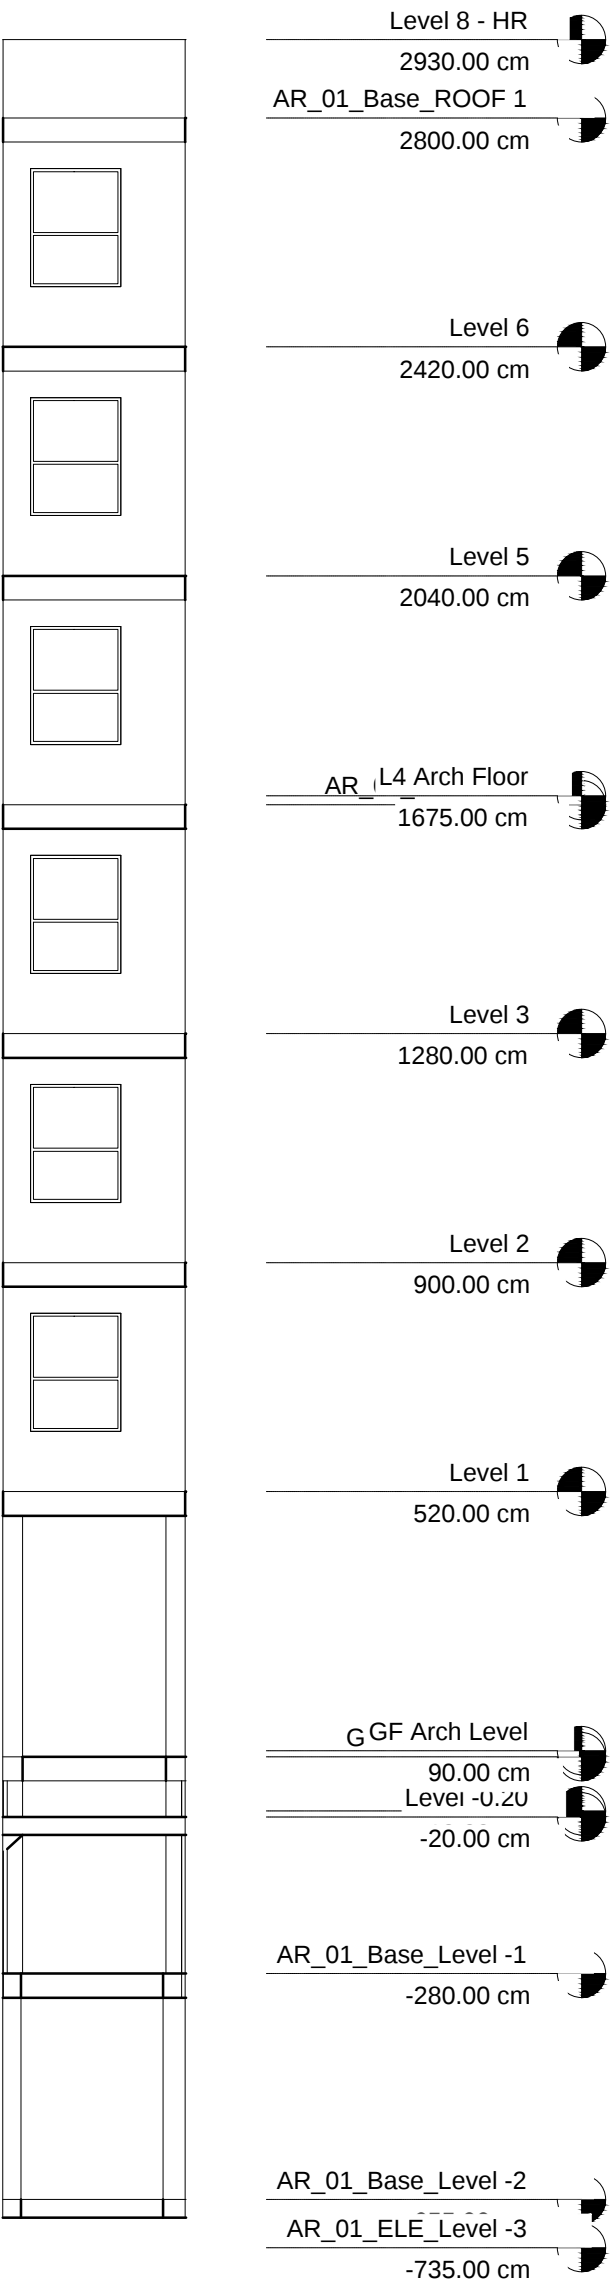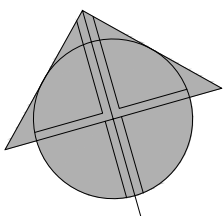

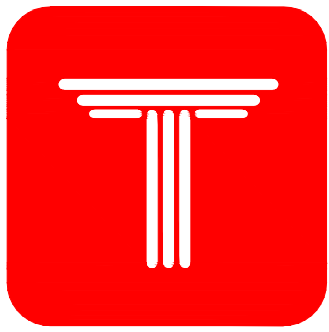

IMPERIAL
RESIDENCE
KAMRANIEH
COMPETITION

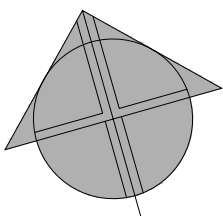

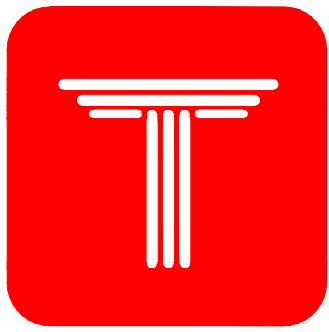

IMPERIAL
RESIDENCE
KAMRANIEH
COMPETITION

