


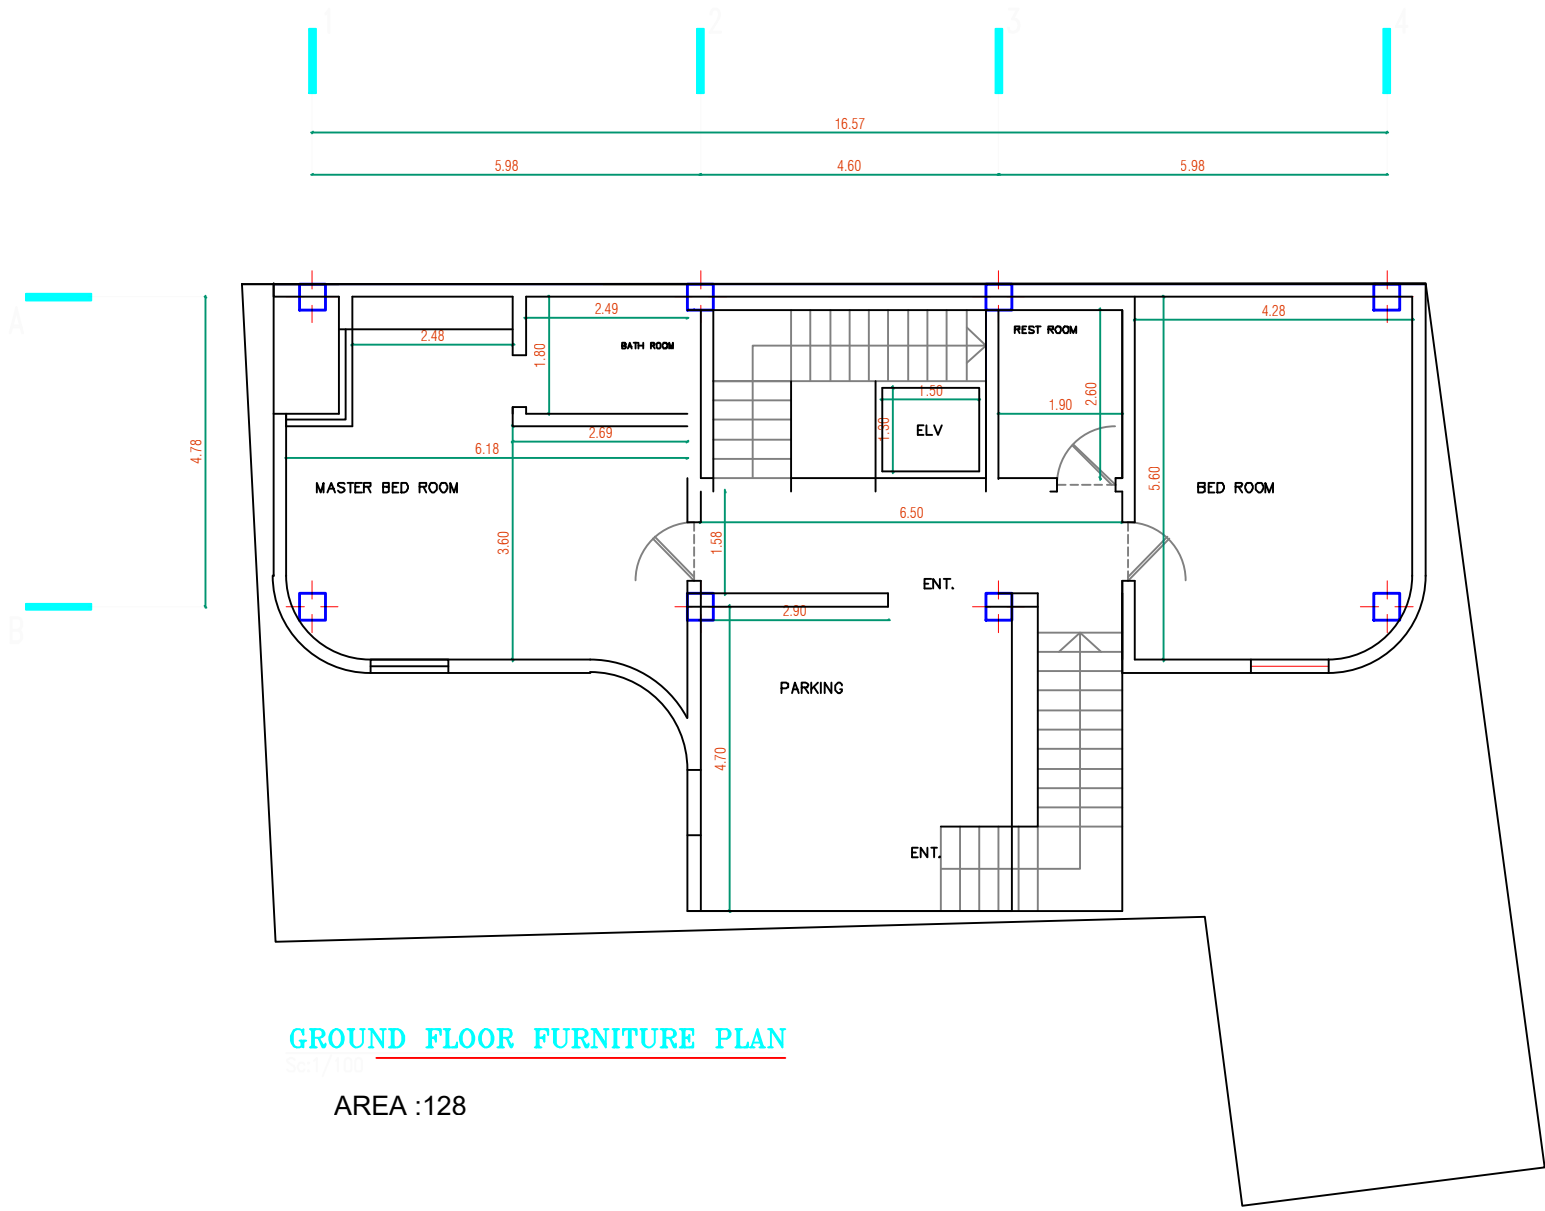

GROUND FLOOR FURNITURE PLAN

Scale: 1/100

AREA :128