

2024

# Selena Residential

*Tehran, Lavasan*



2024

Manouchehr Tafrihi



# Selena Residential

















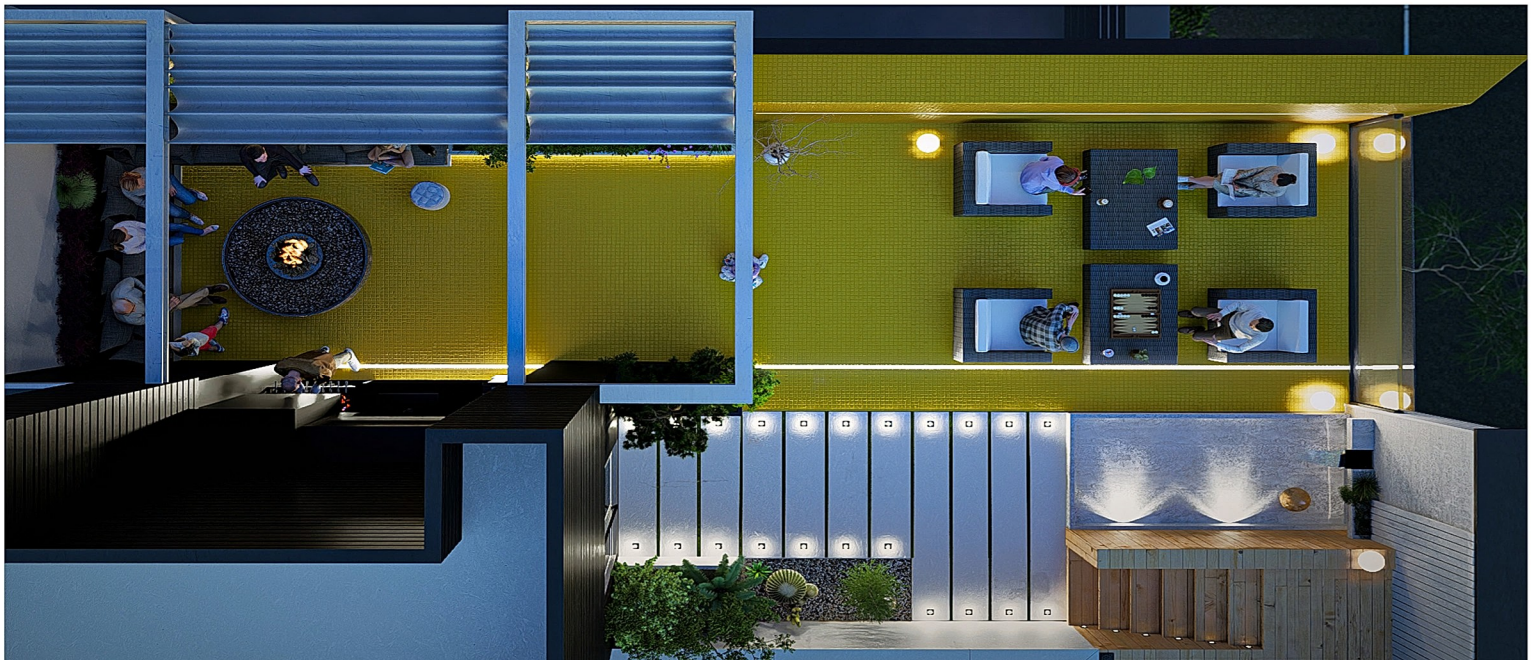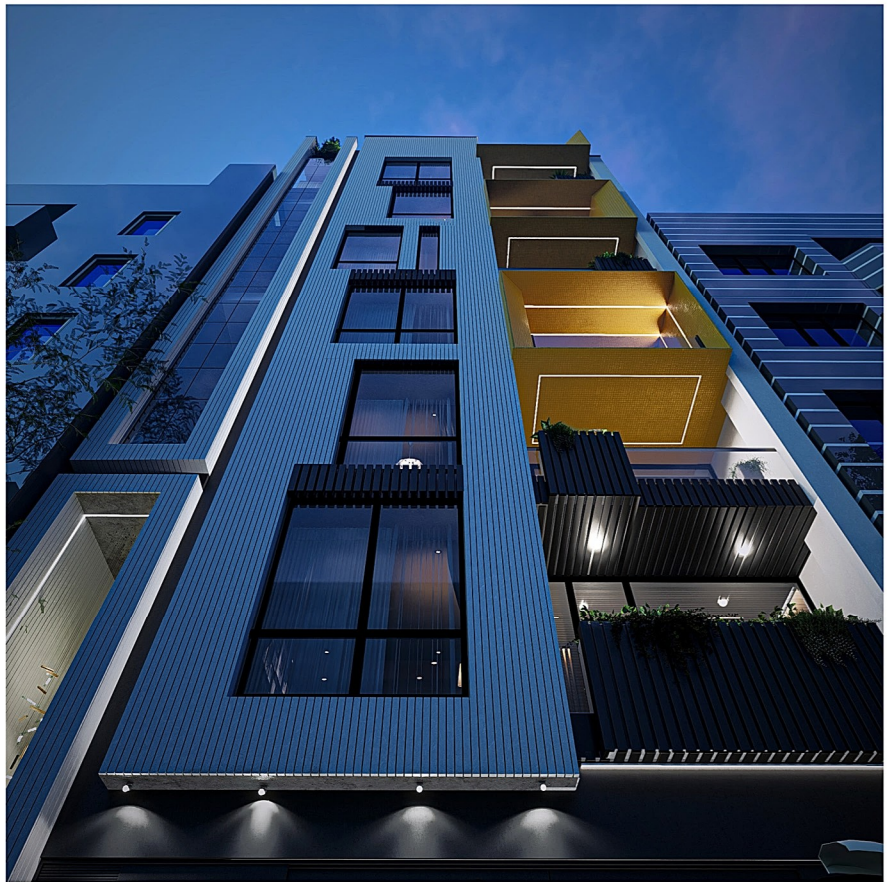




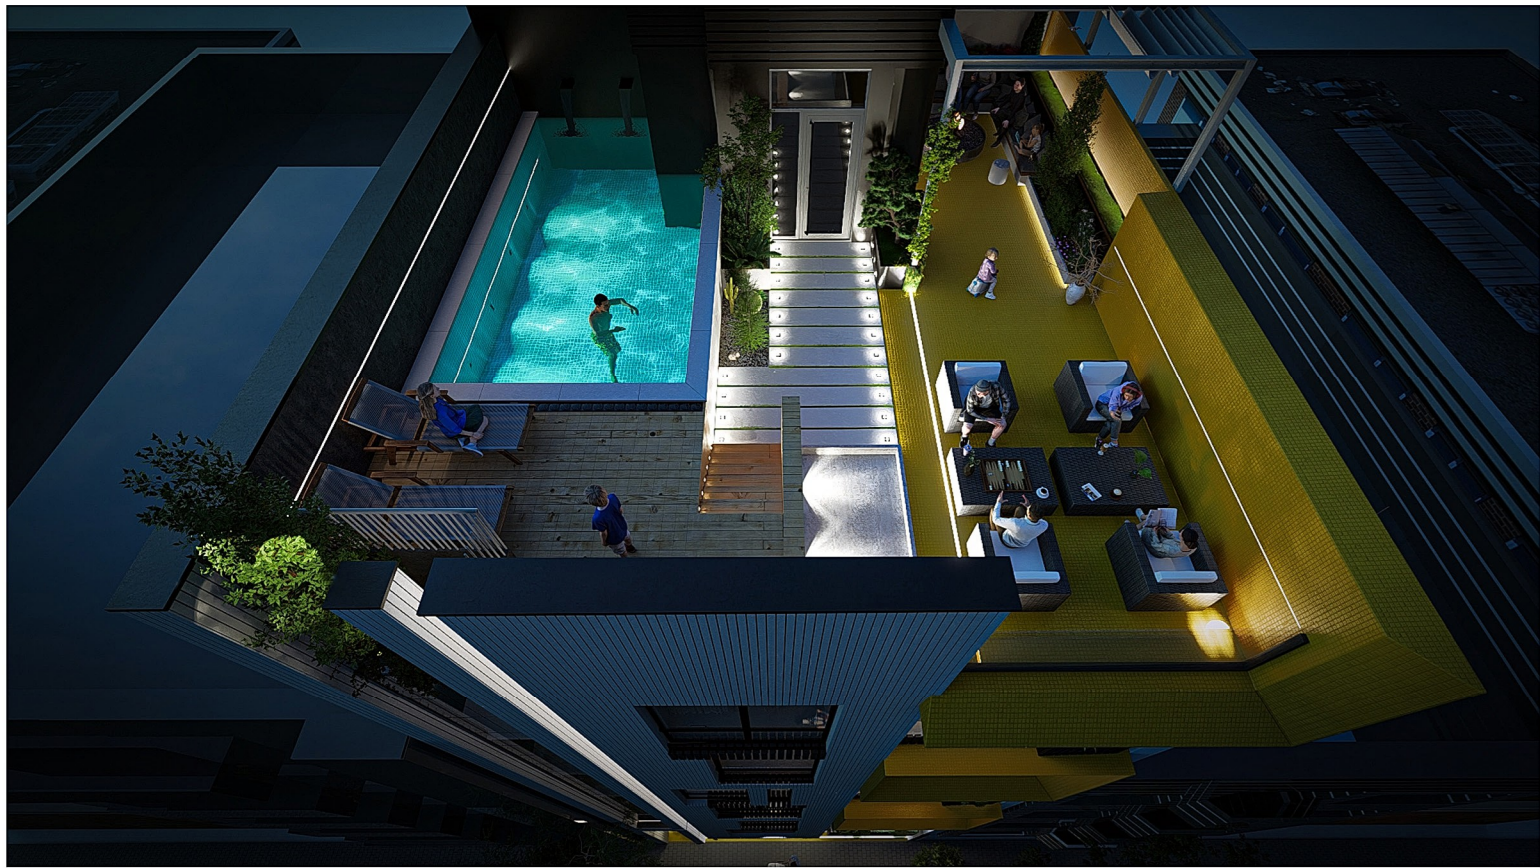



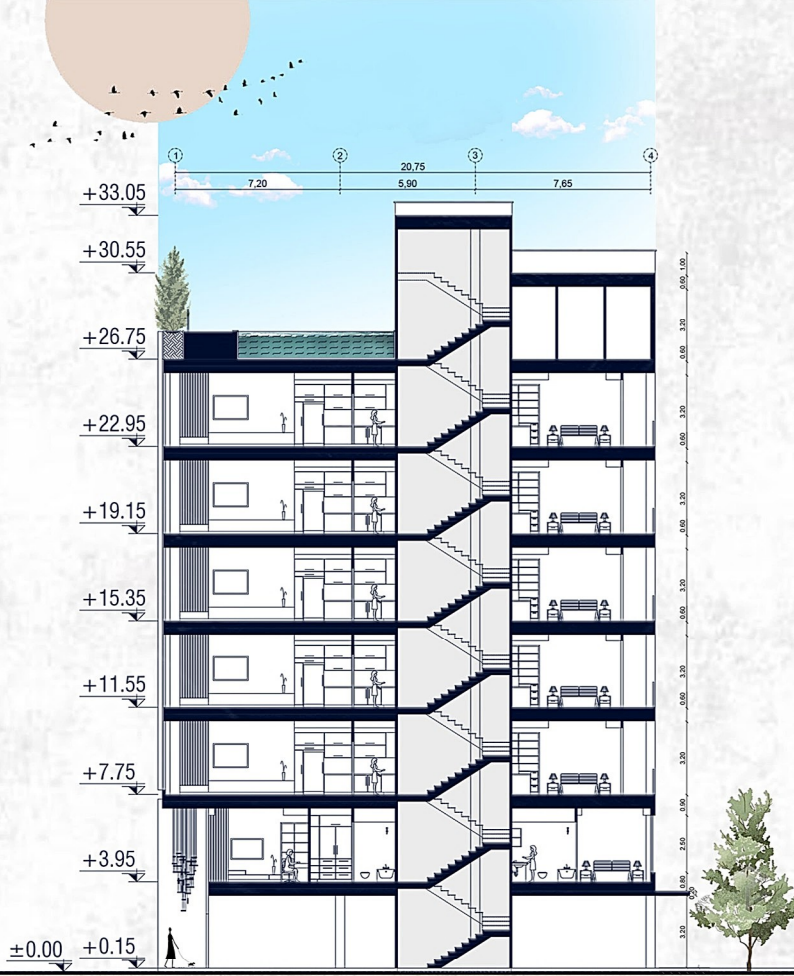


Section A-A

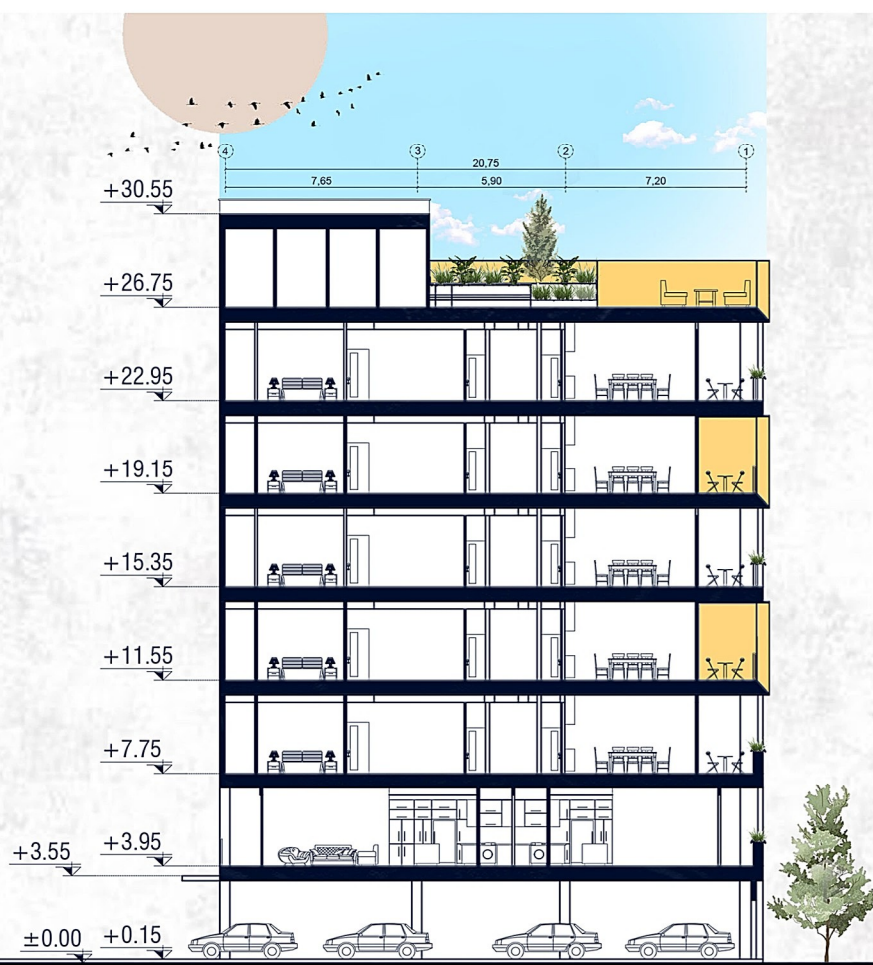


Section B-B



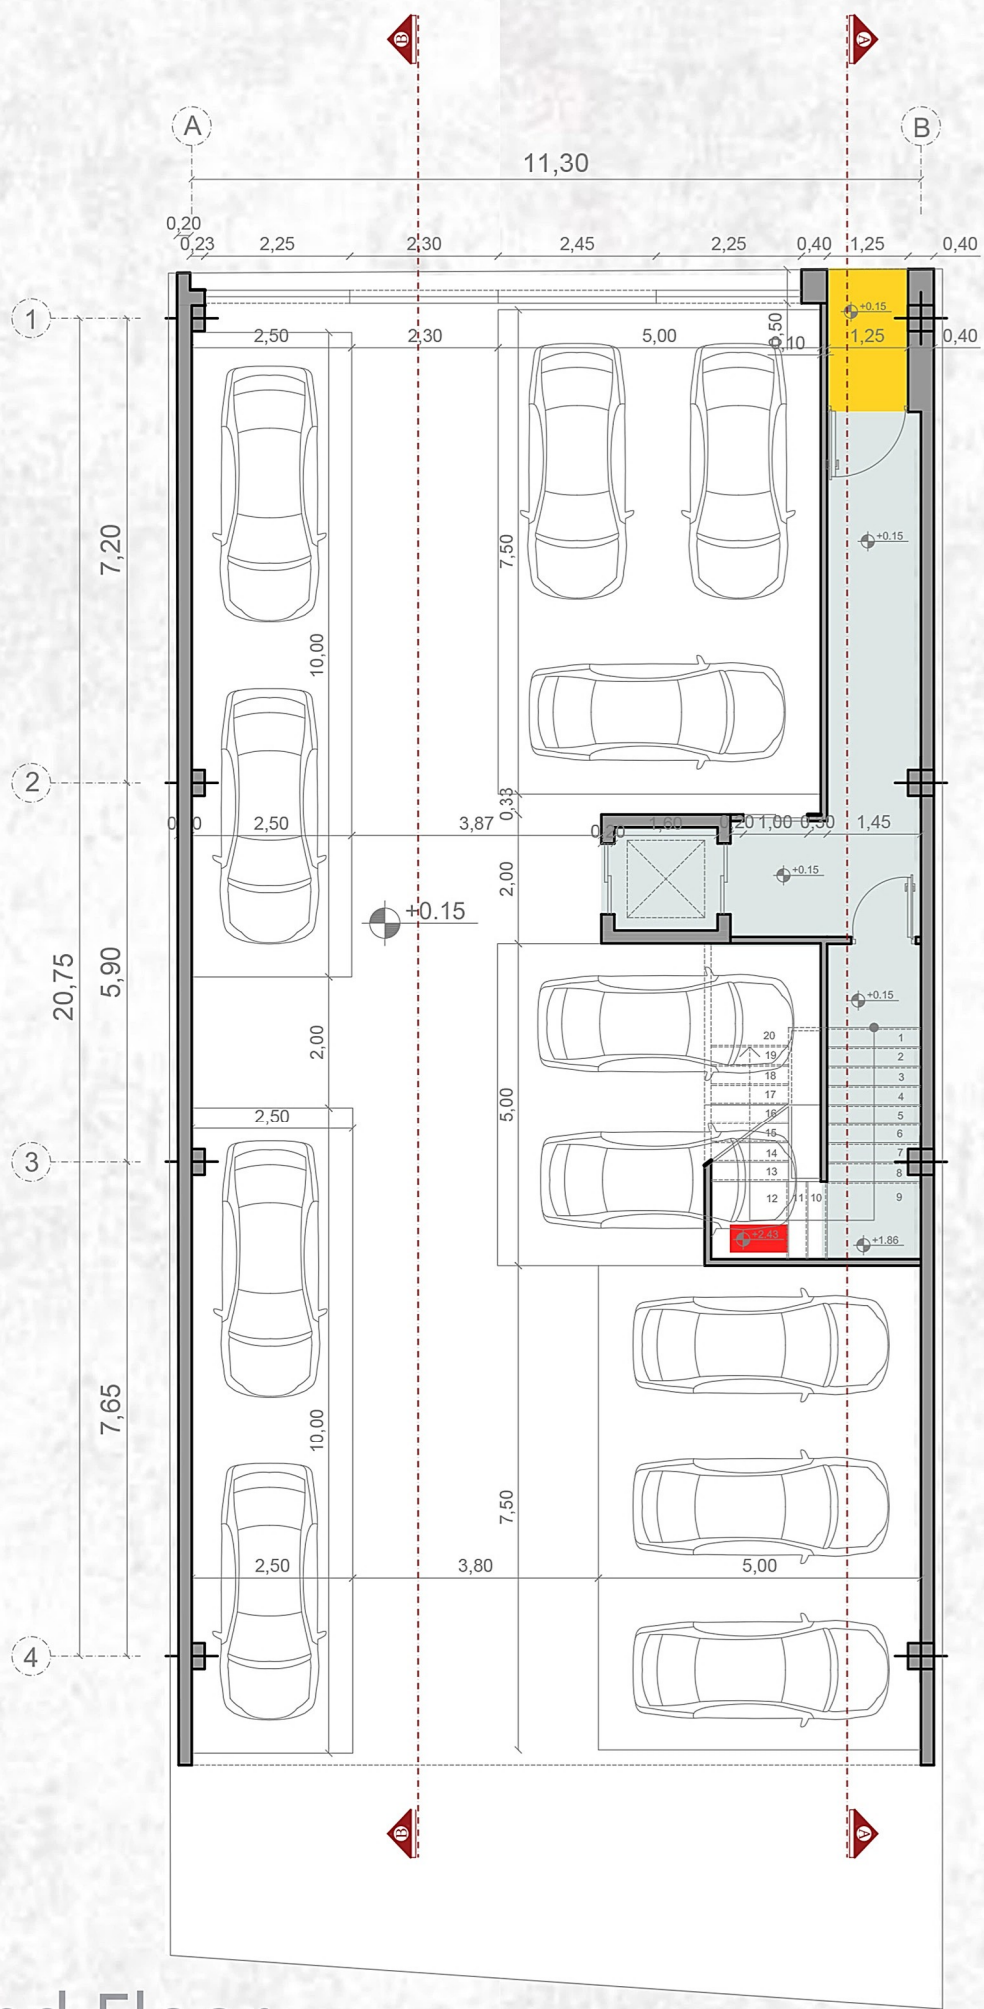


Ground Floor



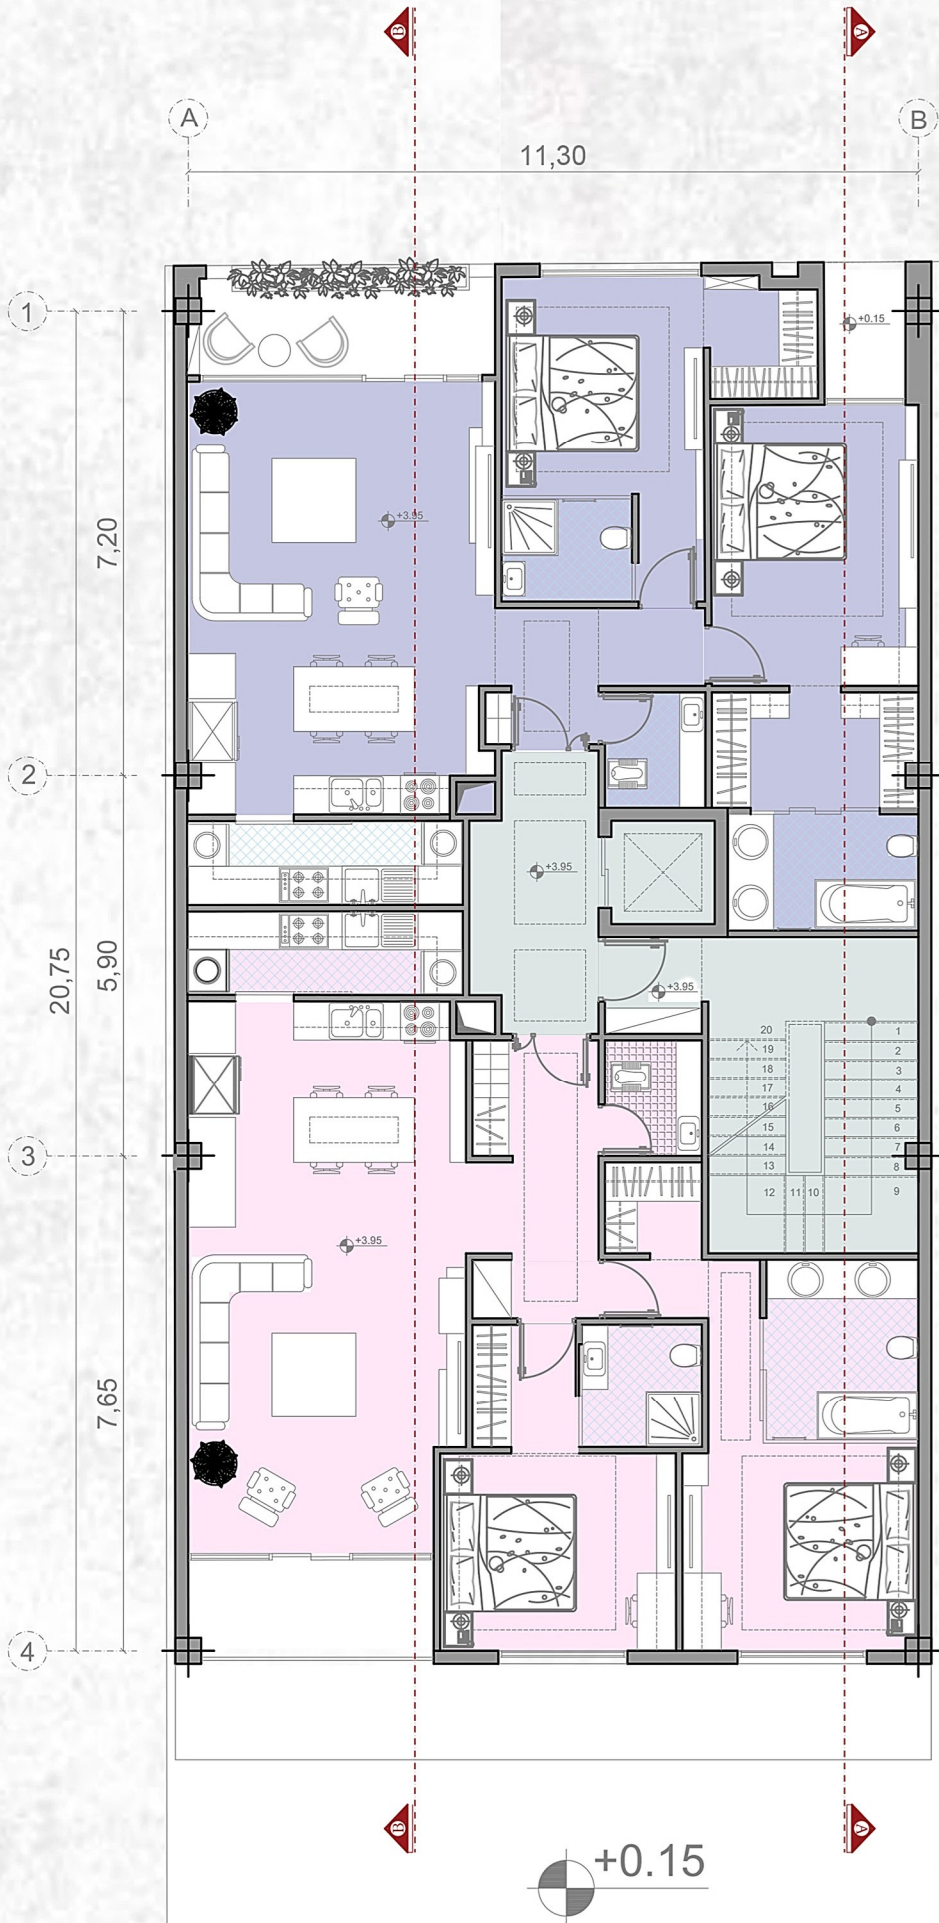


First Floor



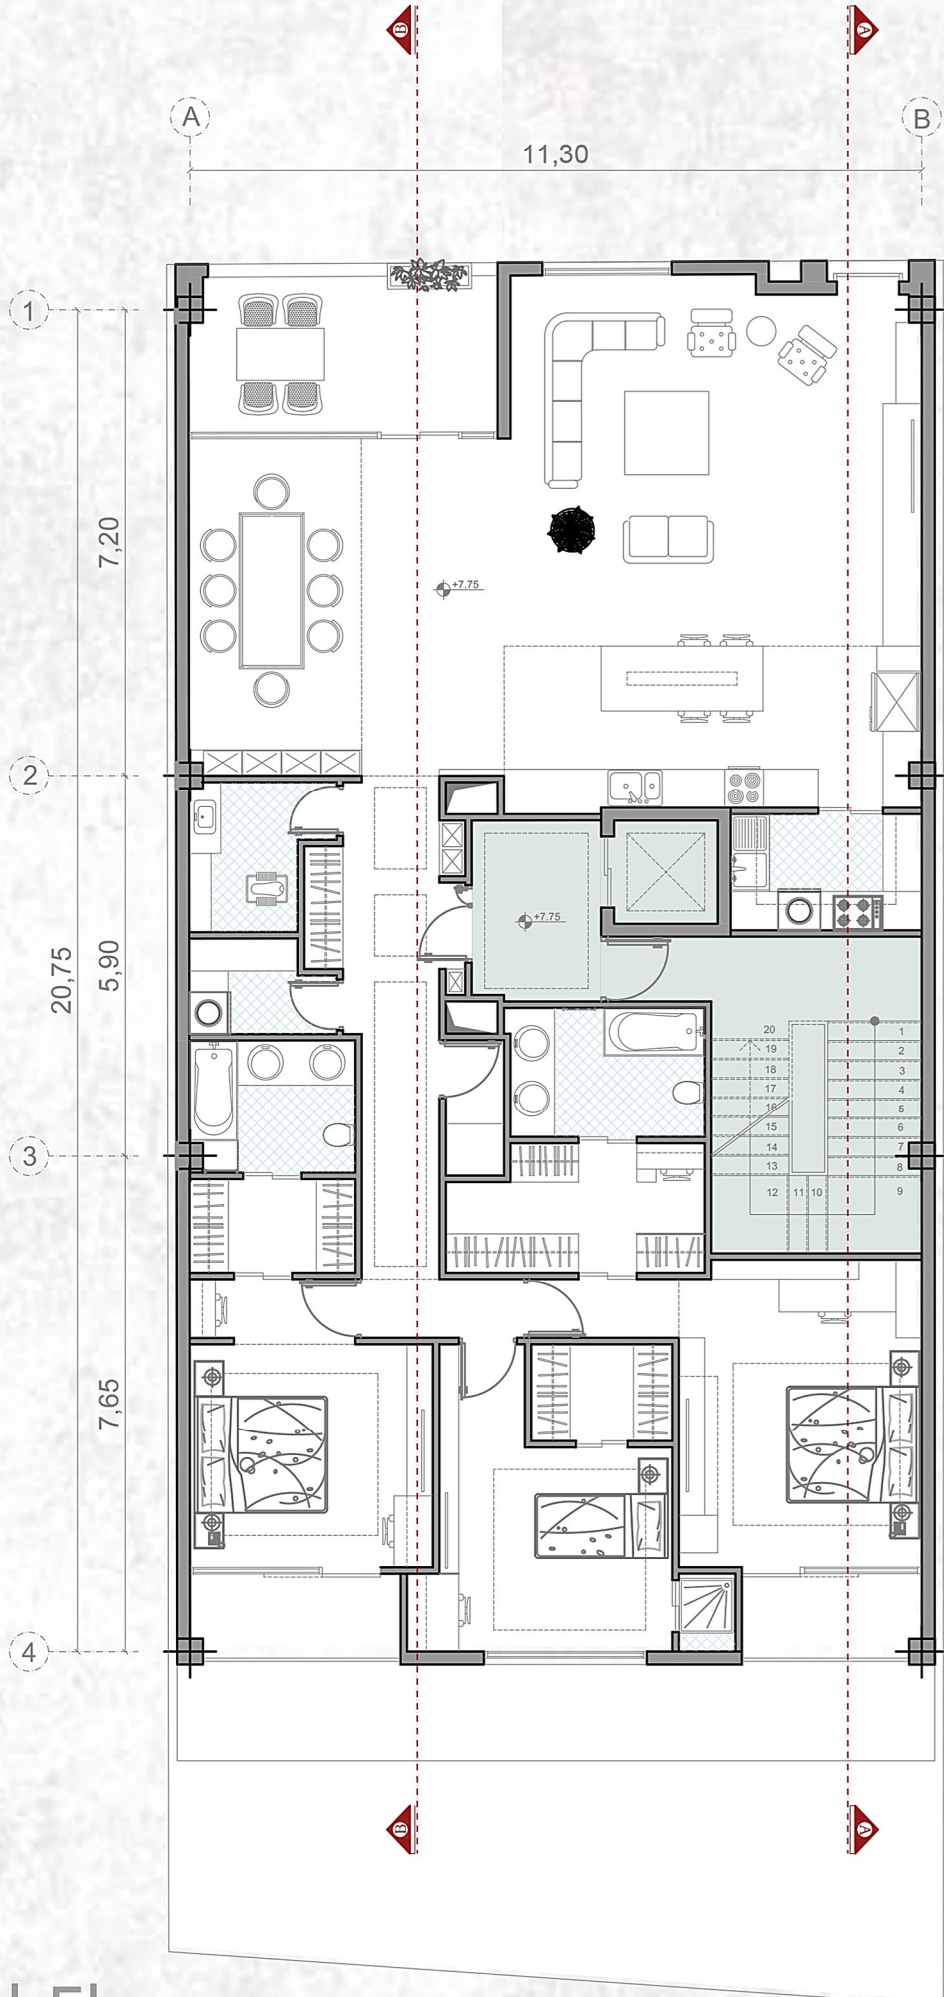


Second Floor



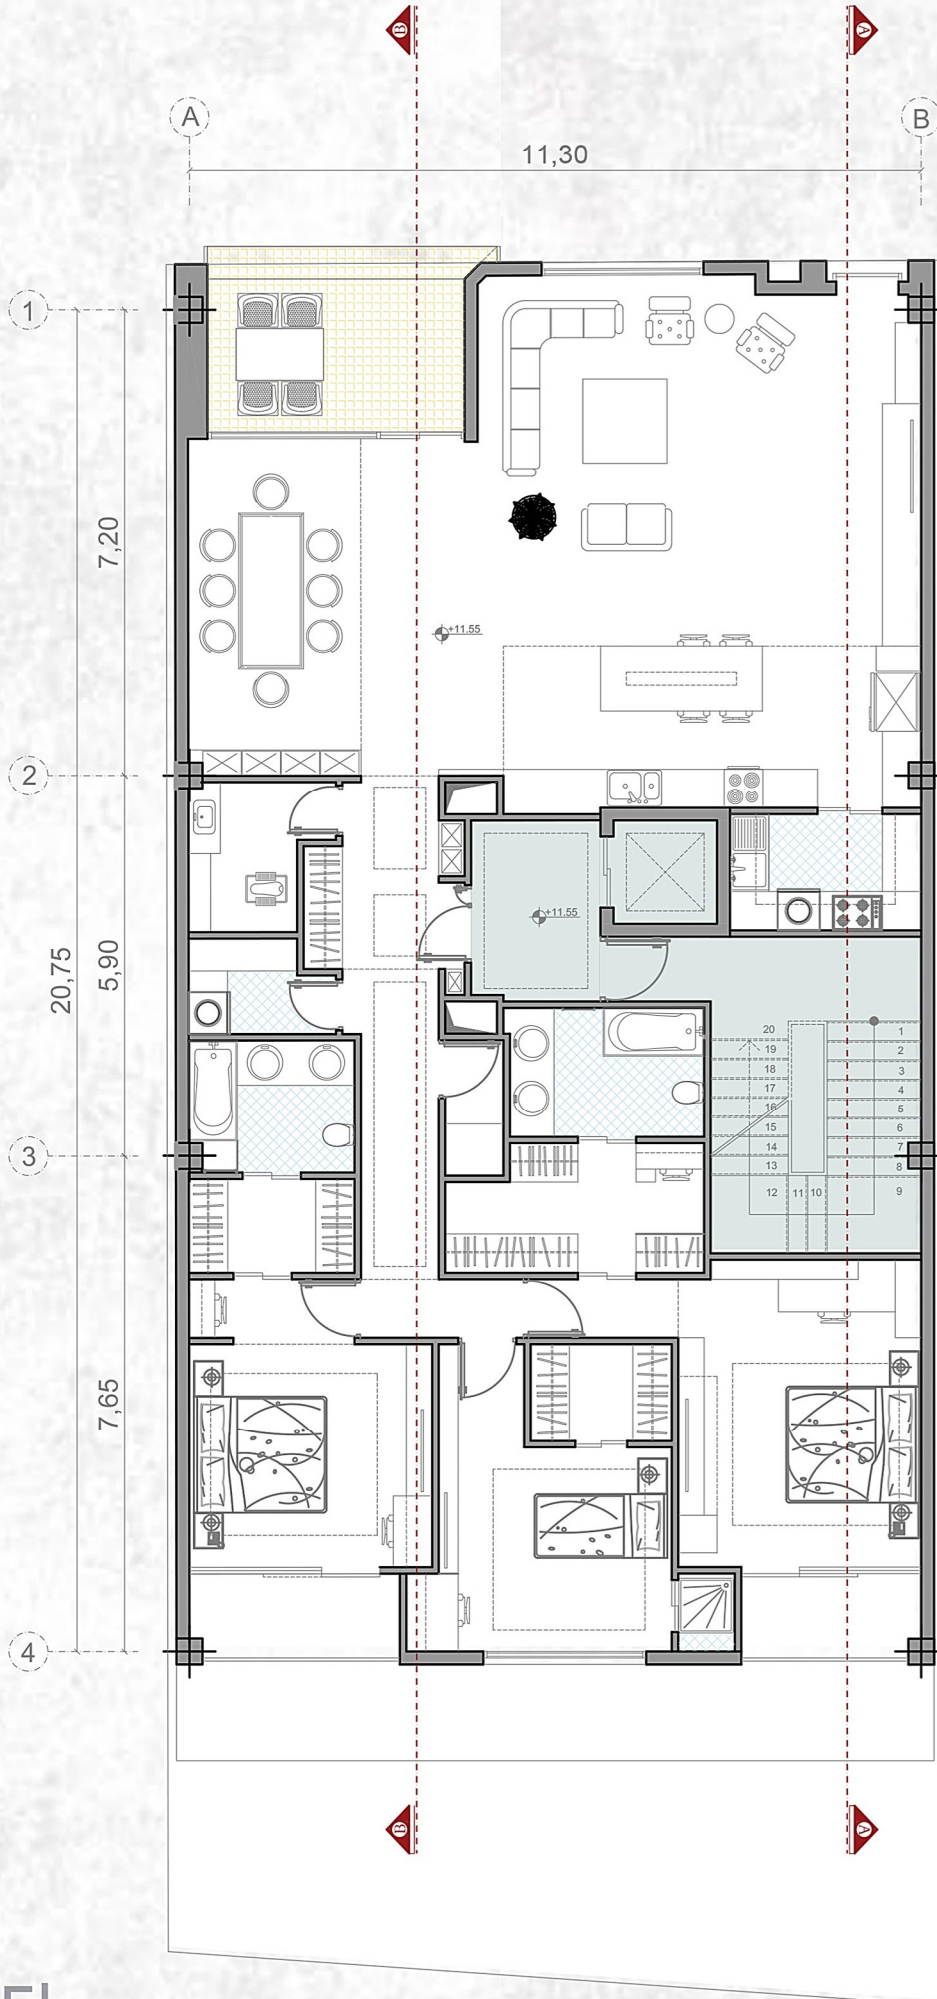


Third Floor



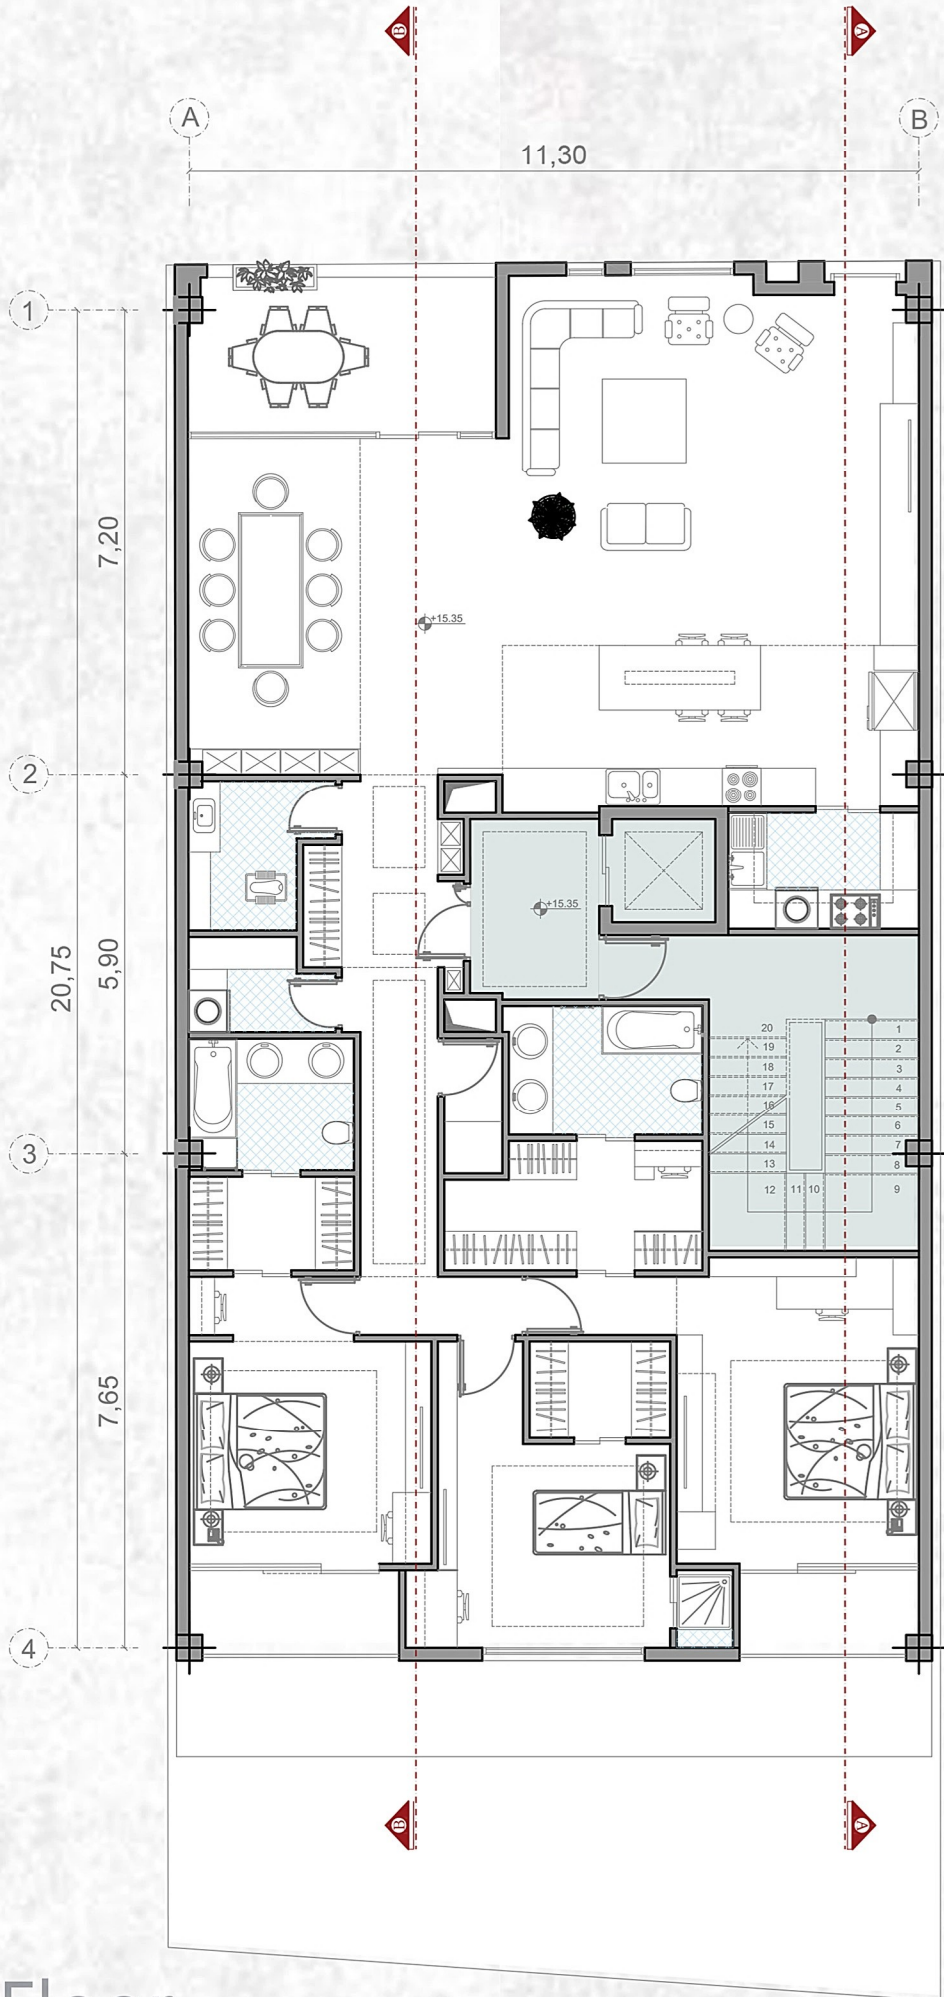


Forth Floor



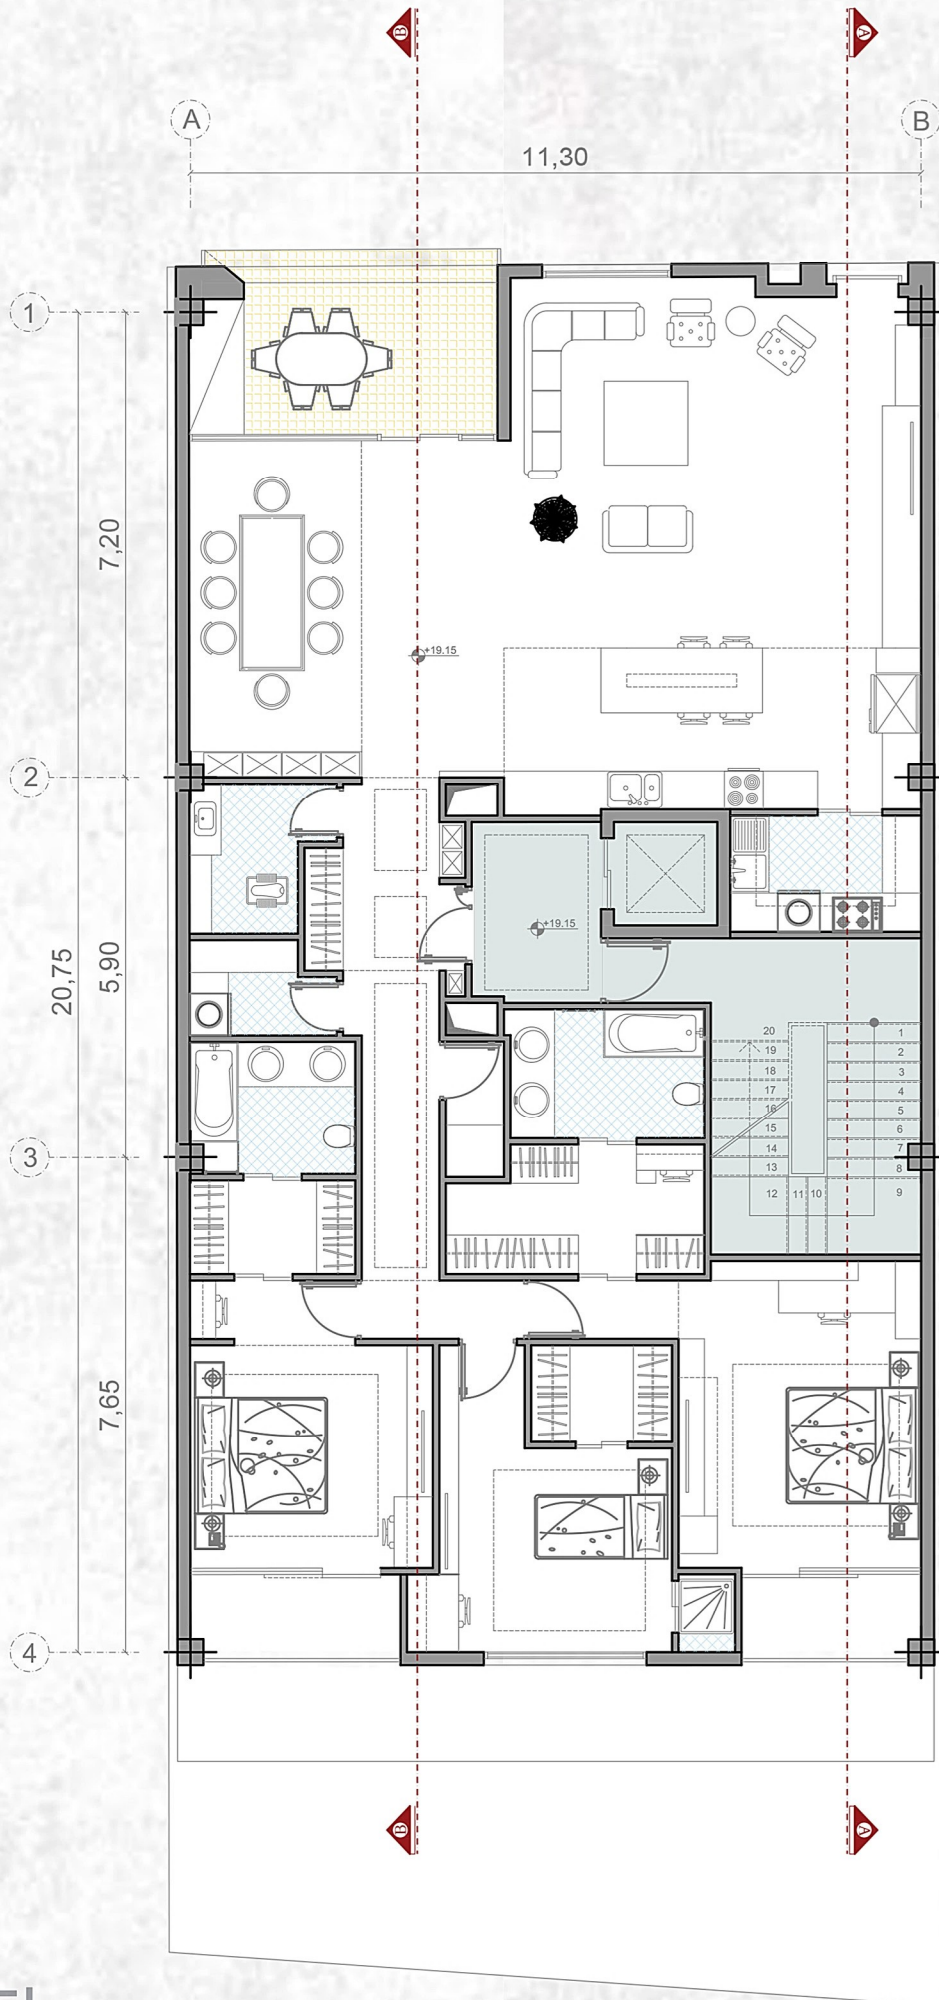


Fifth Floor



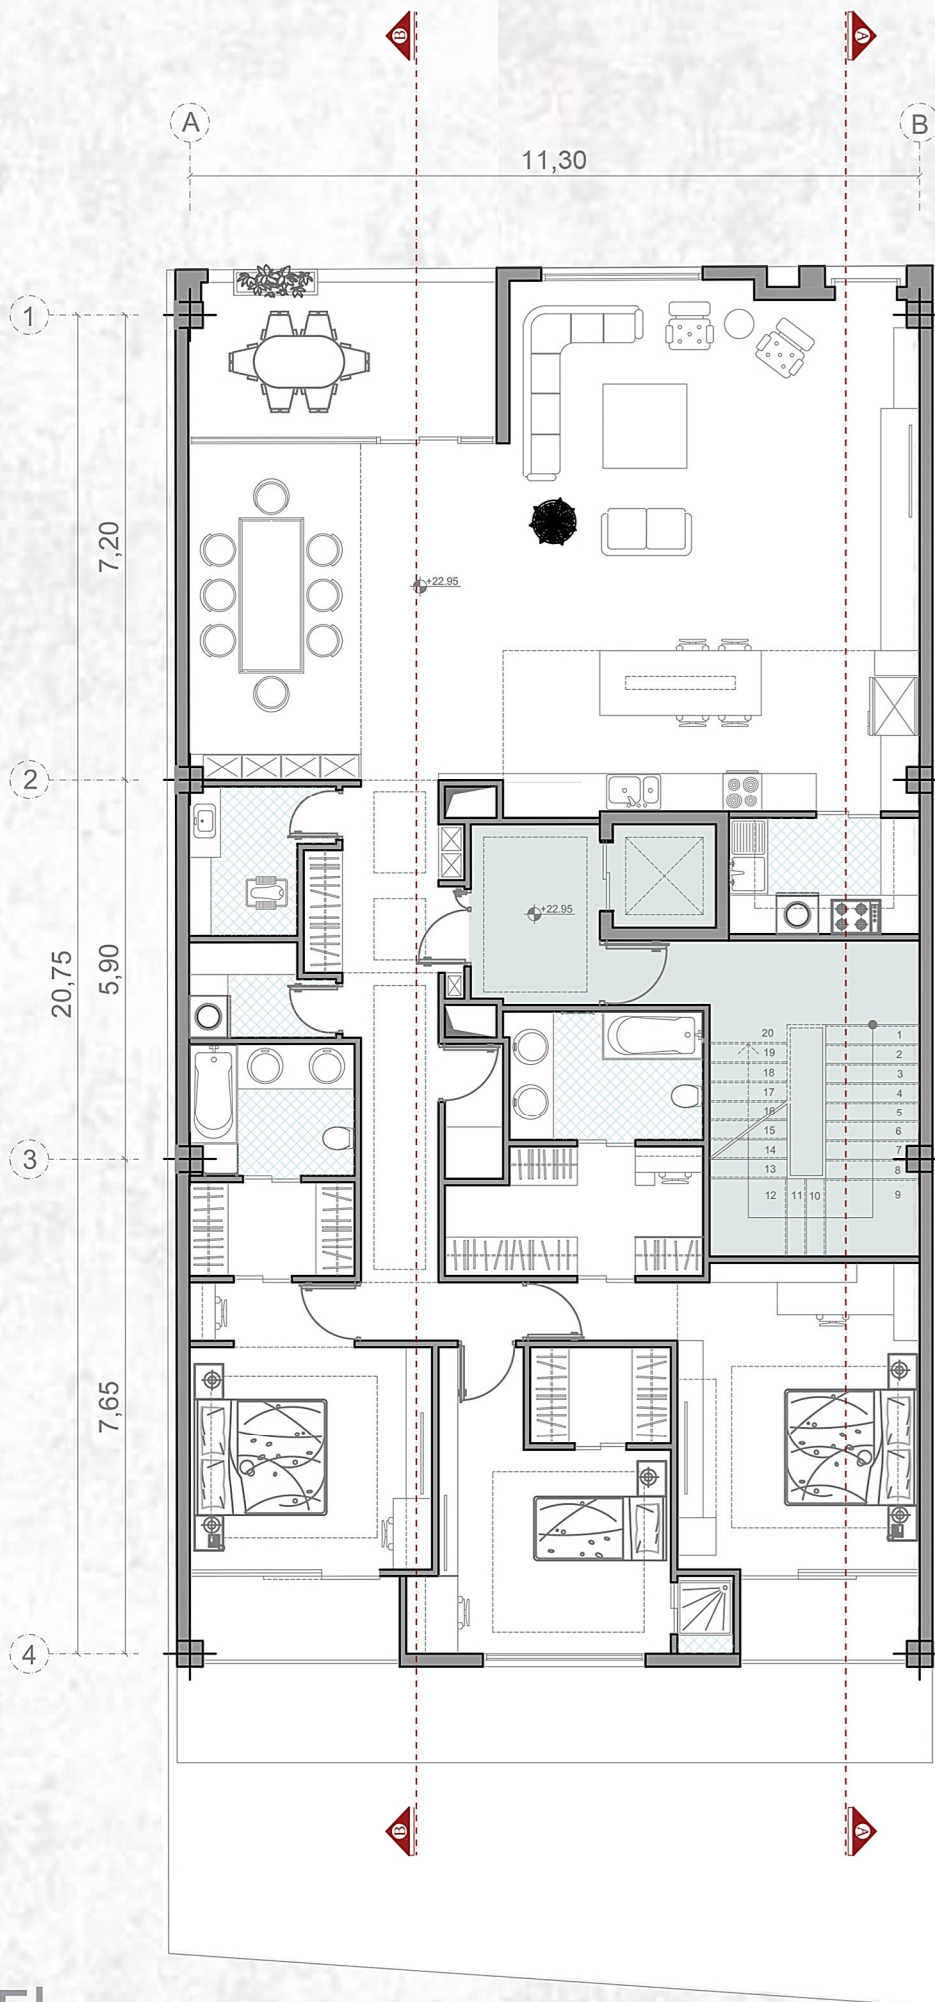


Sixth Floor



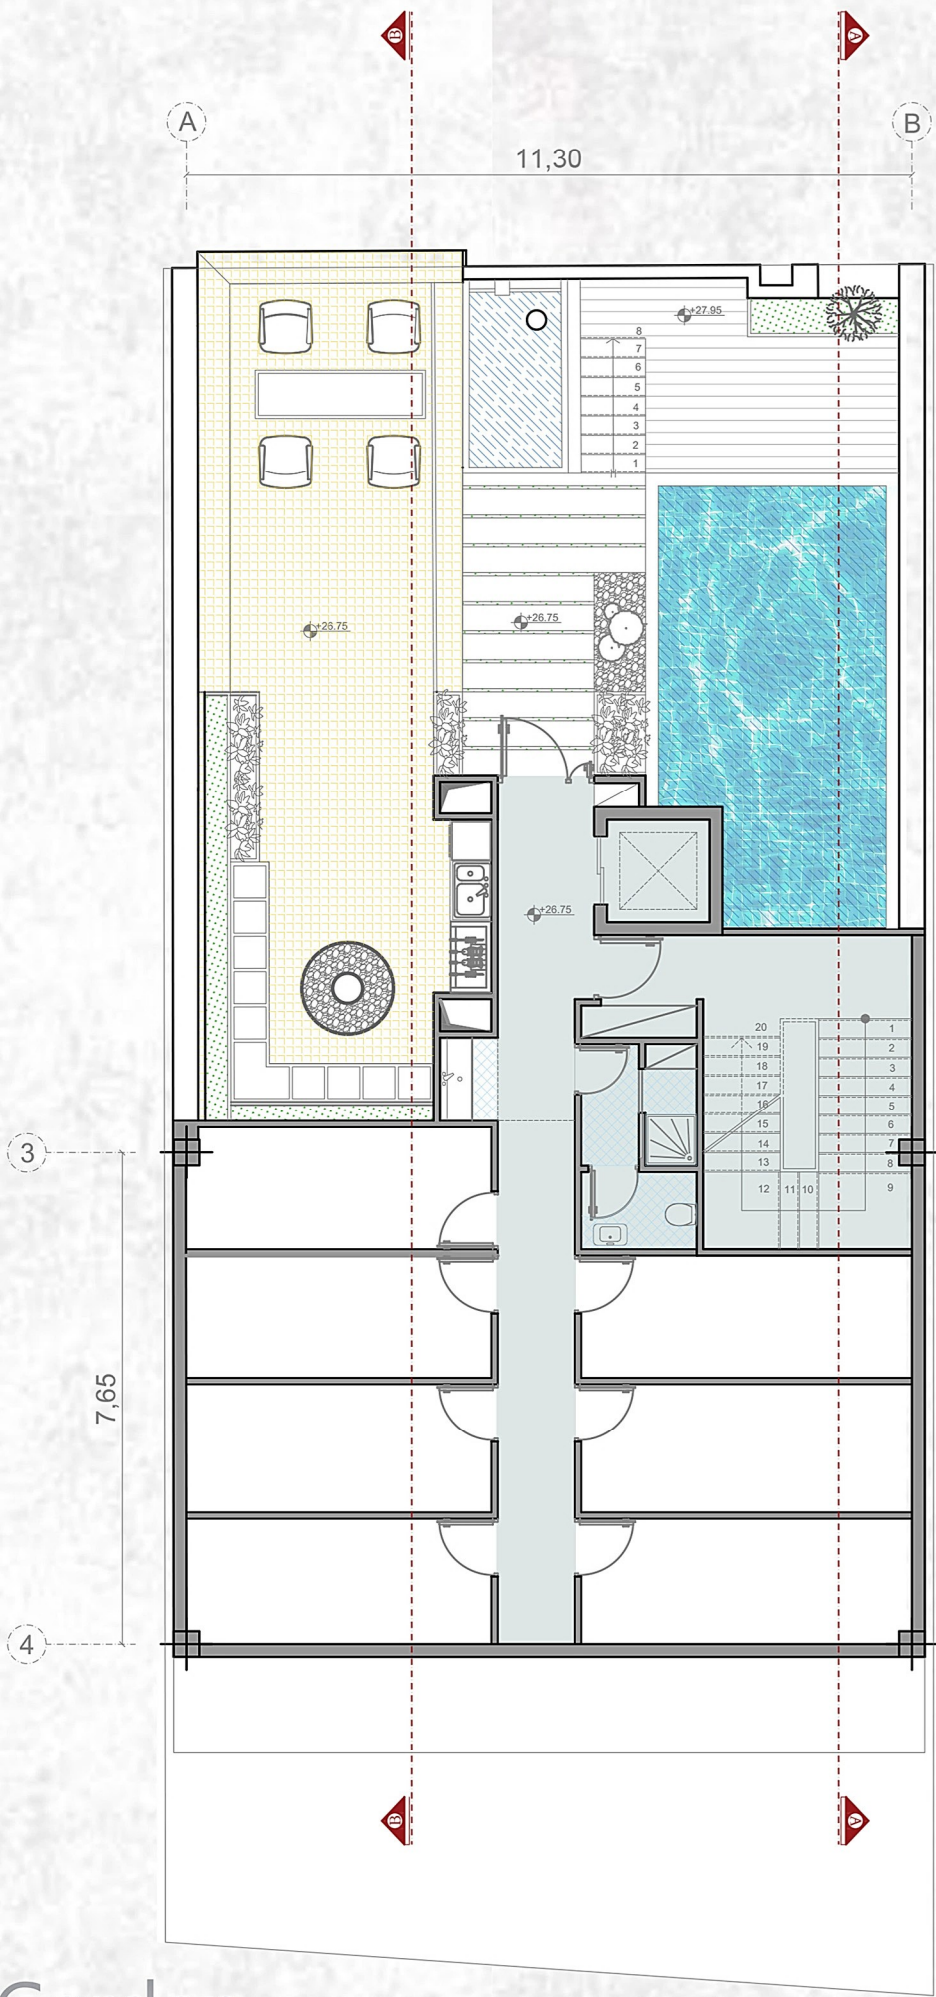

Roof Garden



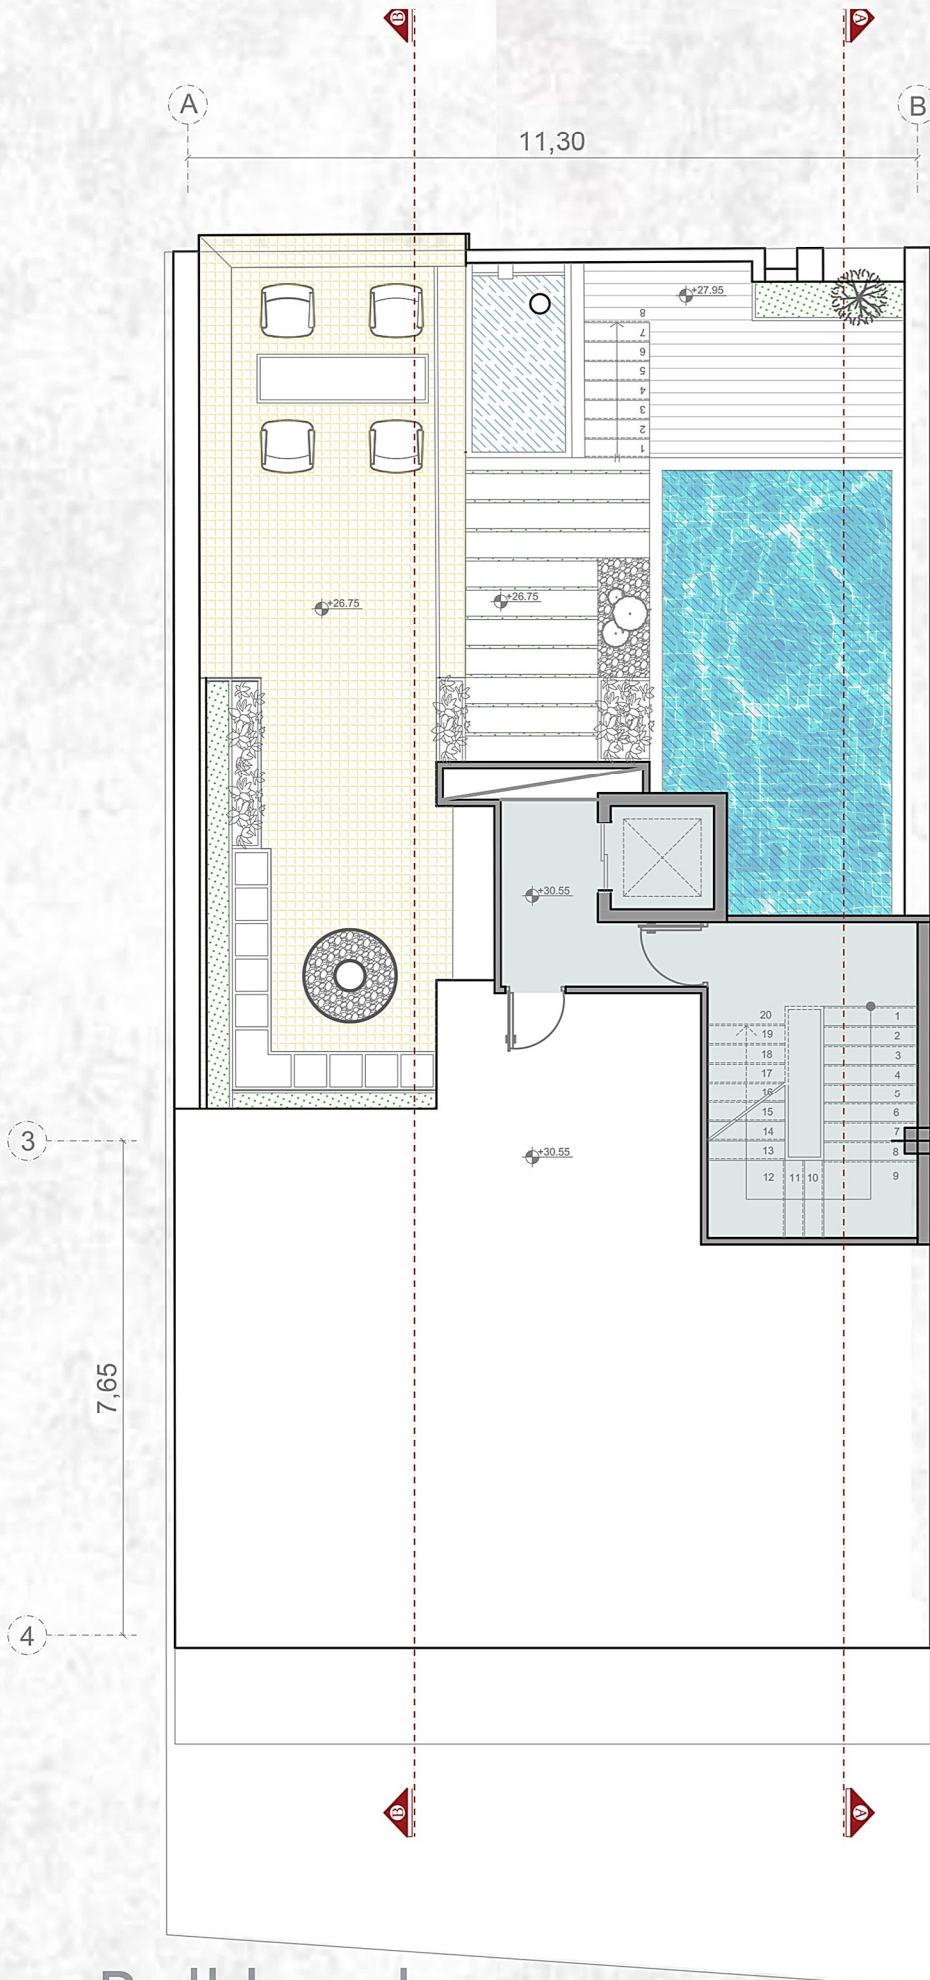

# Rooftop-Bulkhead