

P-307


West Mahyar Residential Building

Conceptual Design Alternatives




دو واحدی

دو واحد د وېلکس

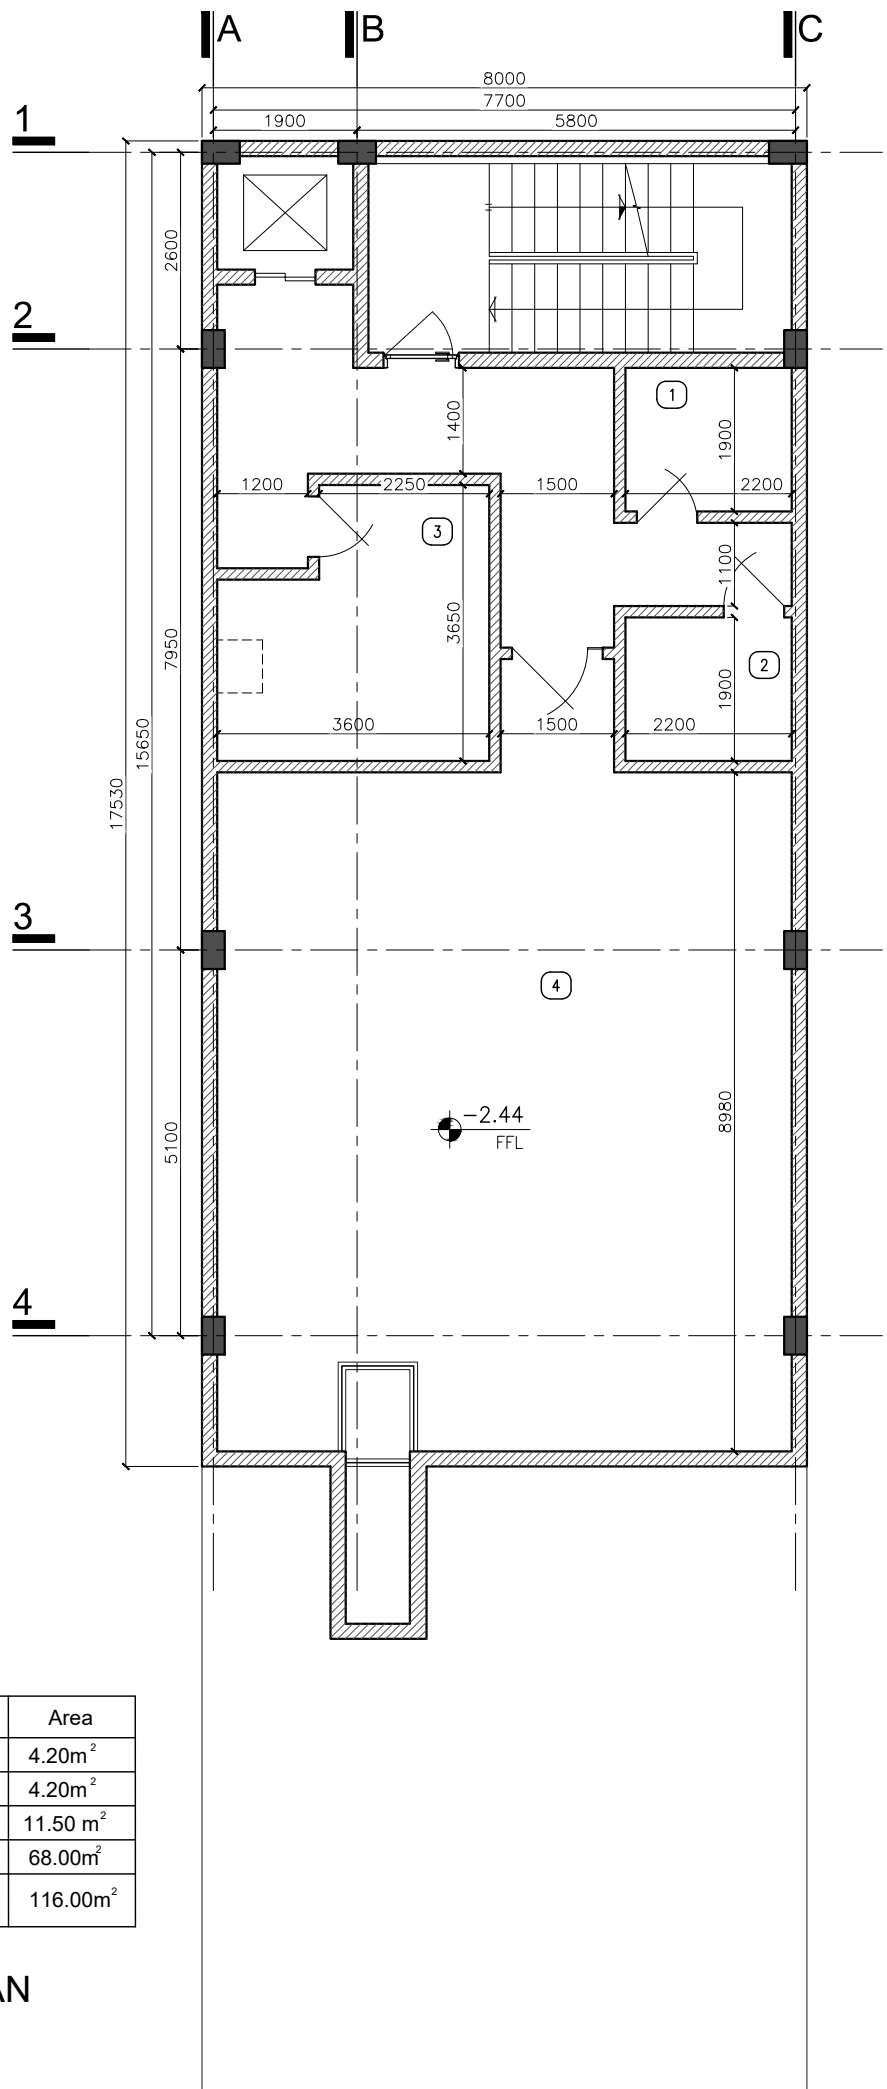


No	Name	Area
1	Storage 1	4.20m ²
2	Storage 2	4.20m ²
3	Mechanical Room	11.50 m ²
4	Multipurpose hall	68.00m ²
TOTAL		116.00m ²


1 BASEMENT FLOOR PLAN 1:100

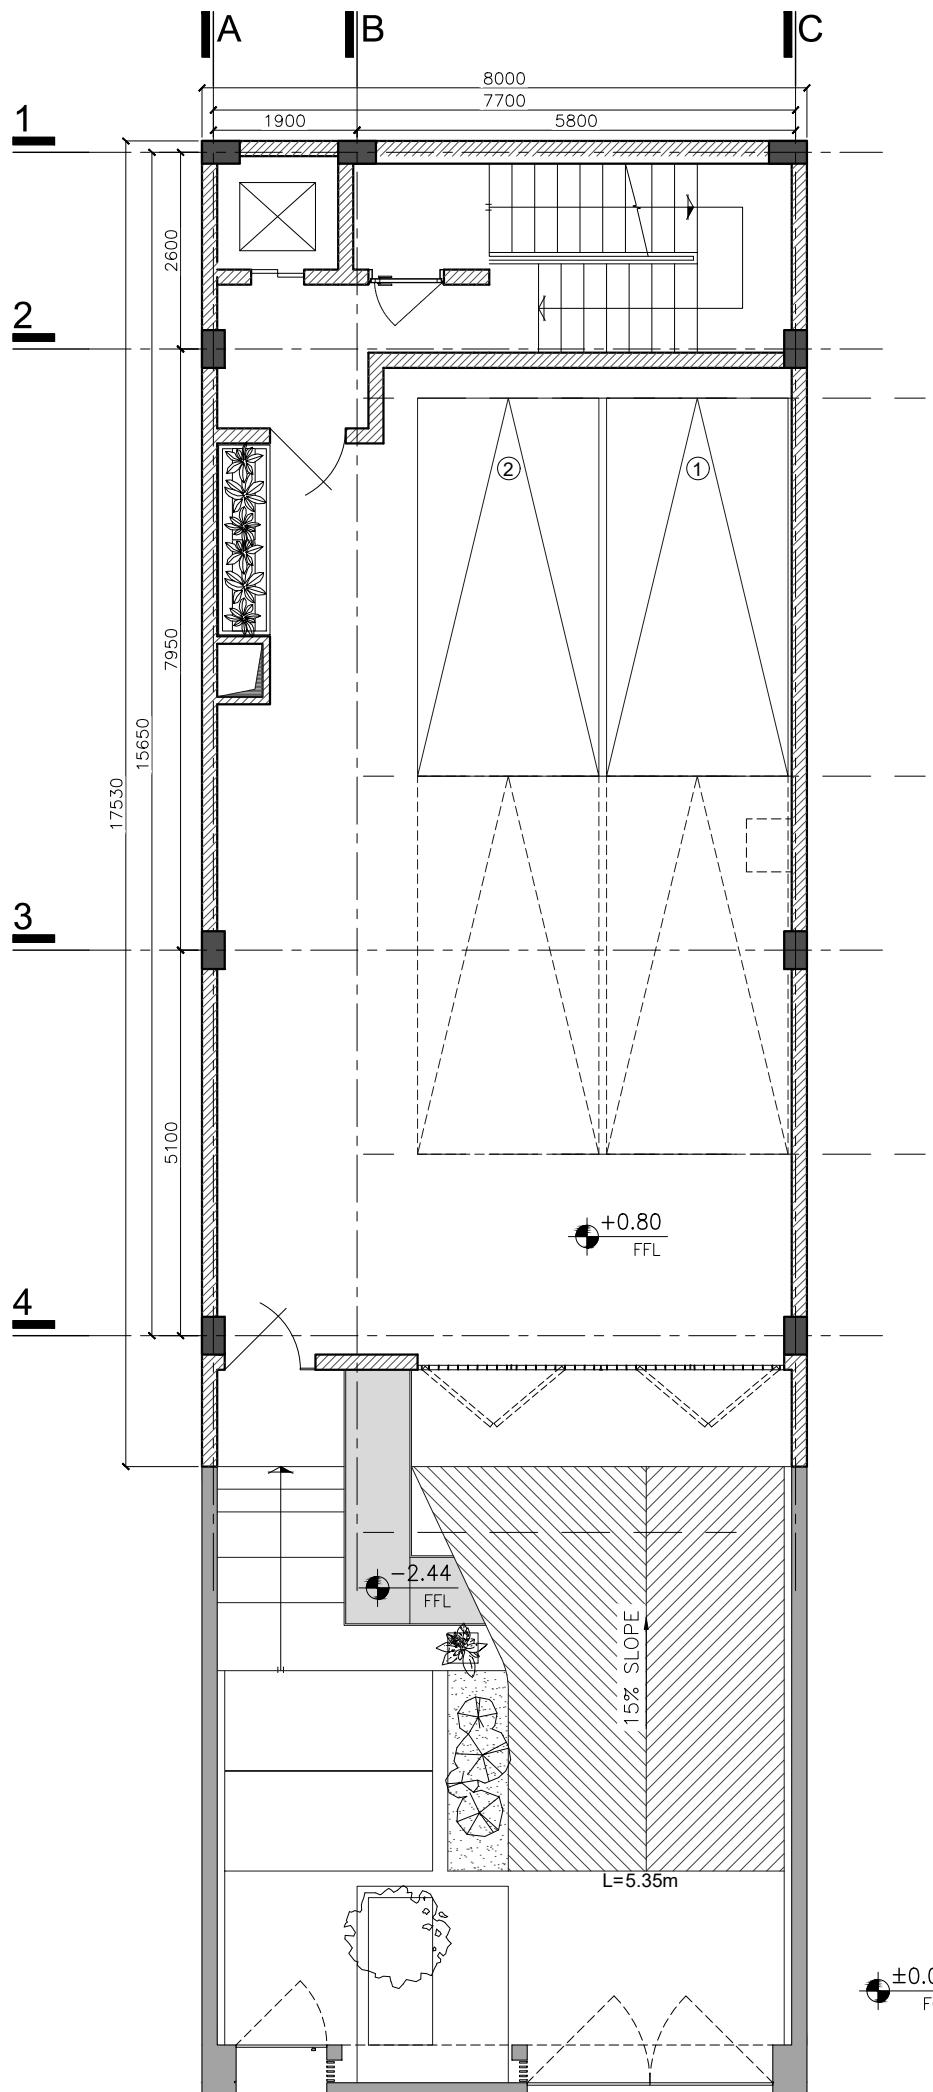


1 GROUND FLOOR PLAN
1:100

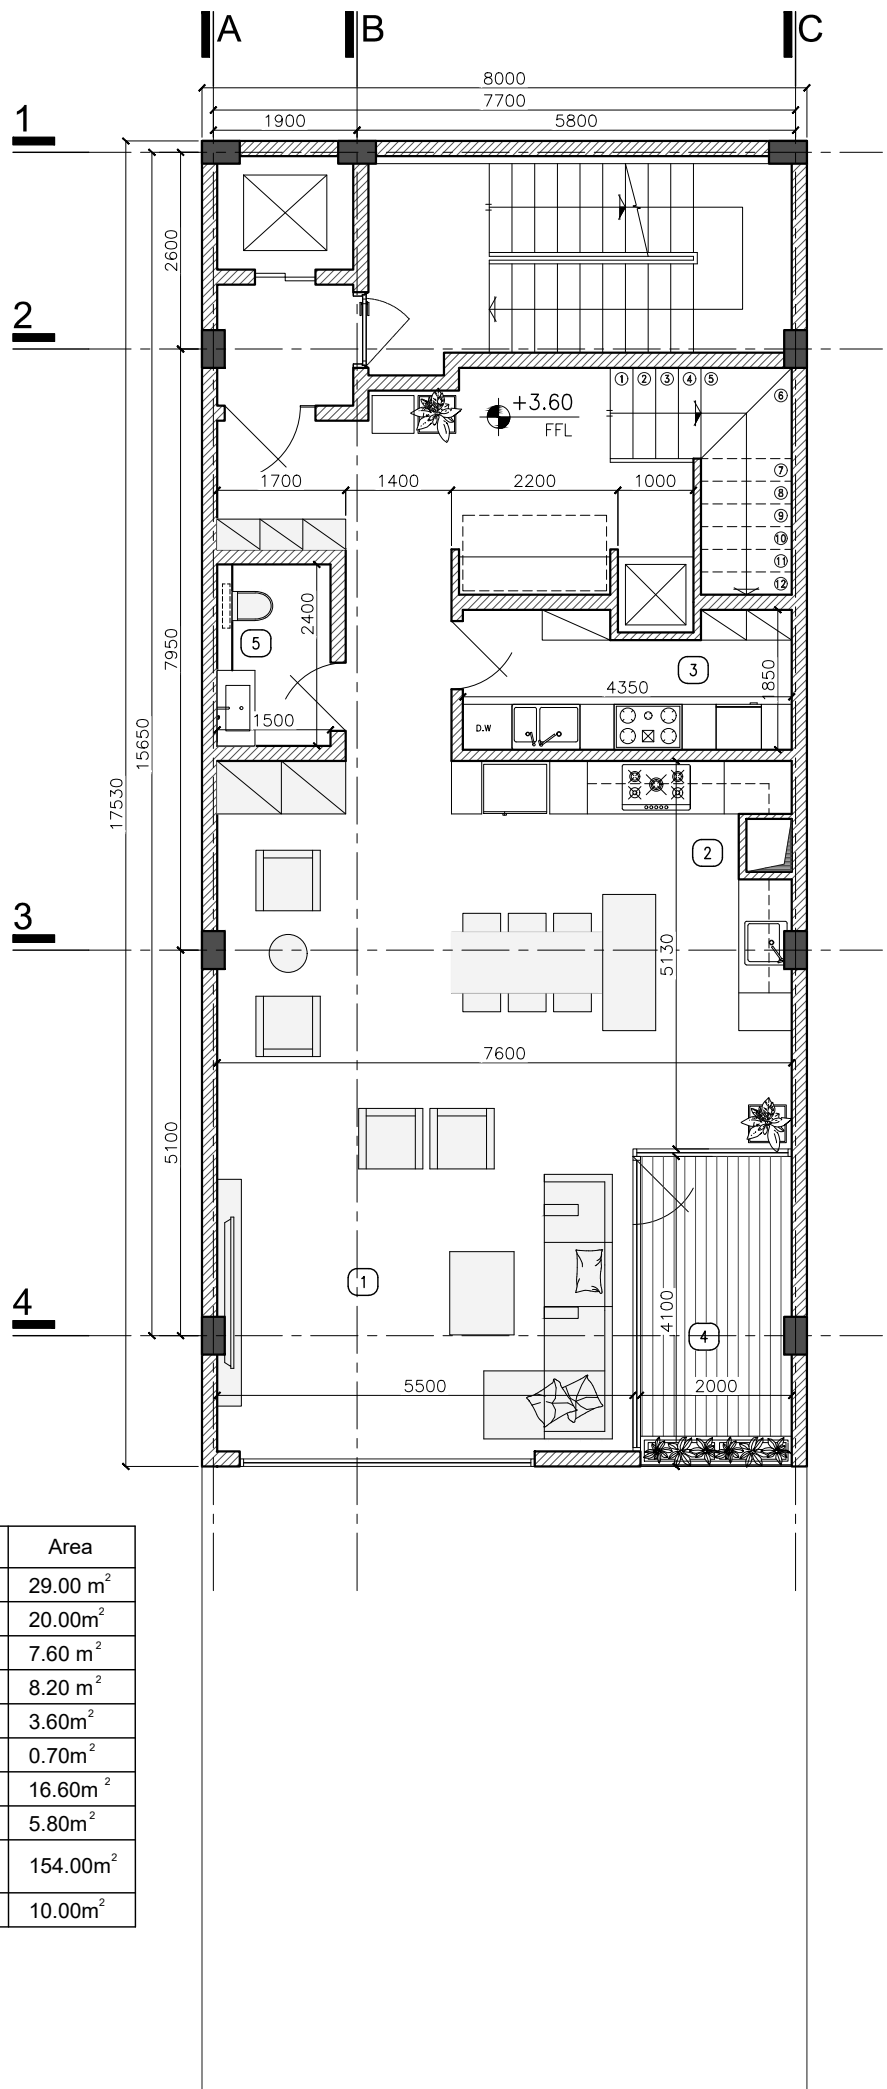

1 FIRST FLOOR PLAN
1:100

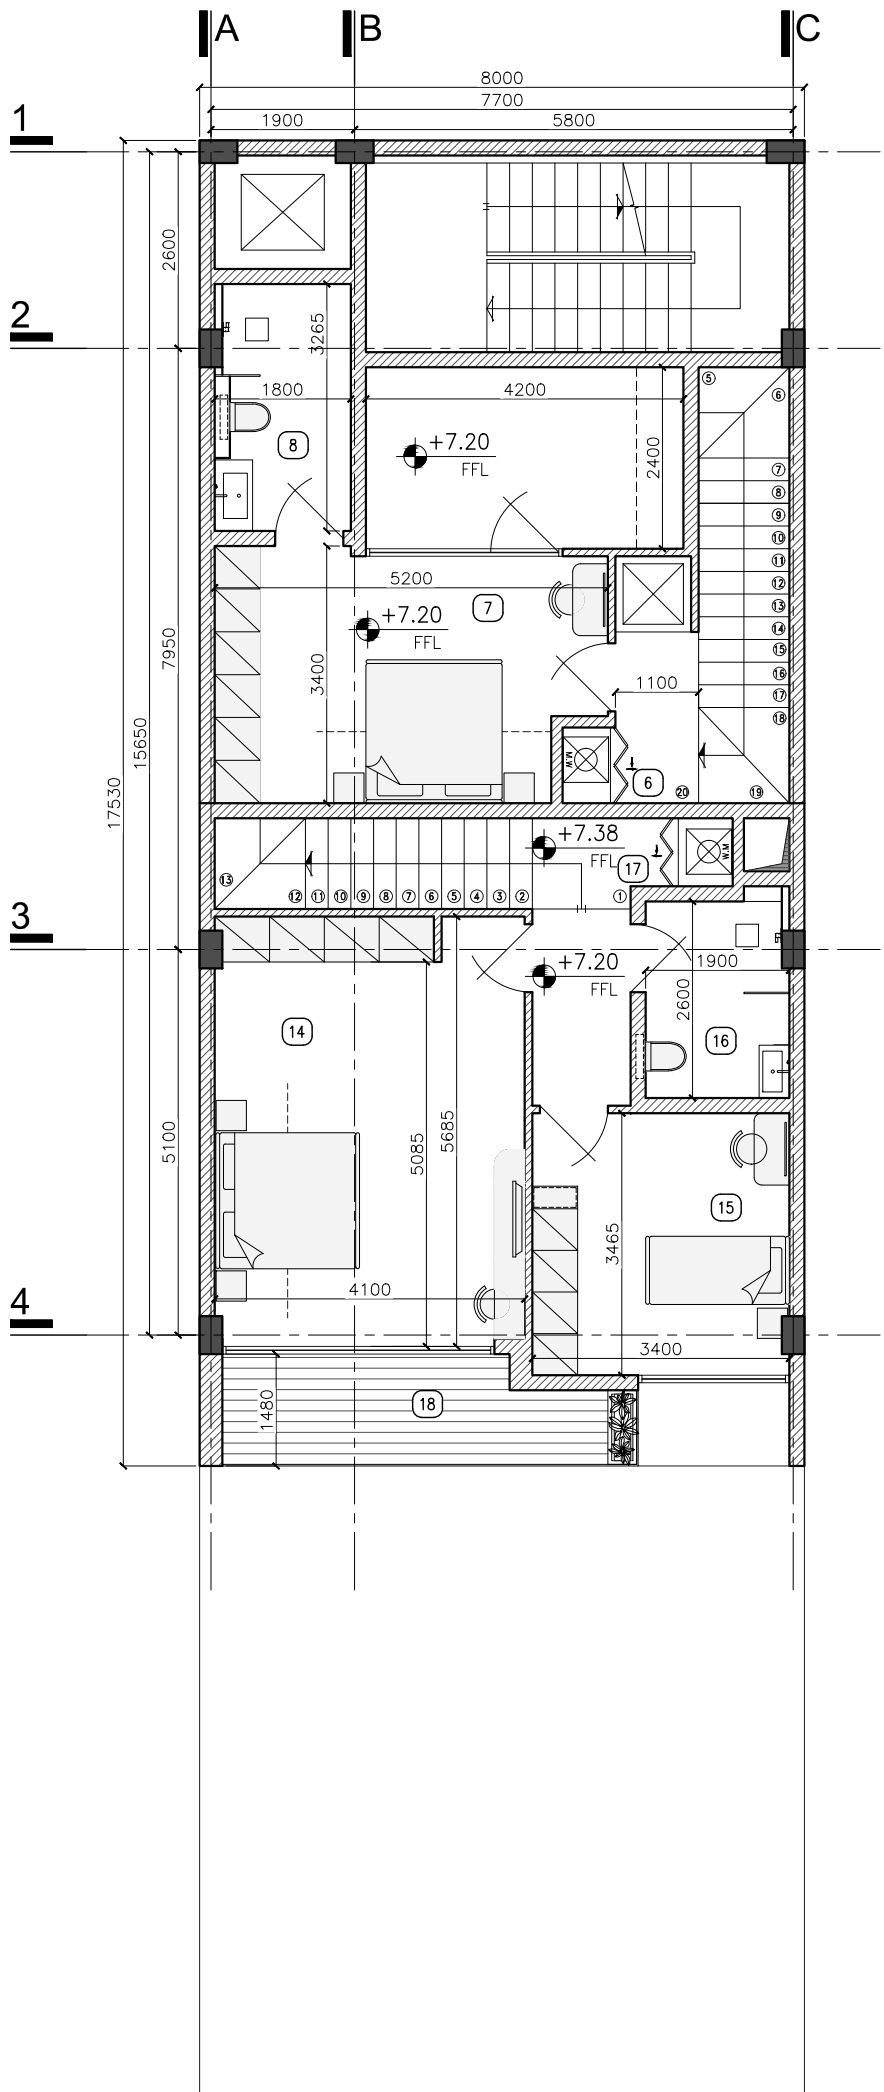

1 SECOND FLOOR PLAN
1:100

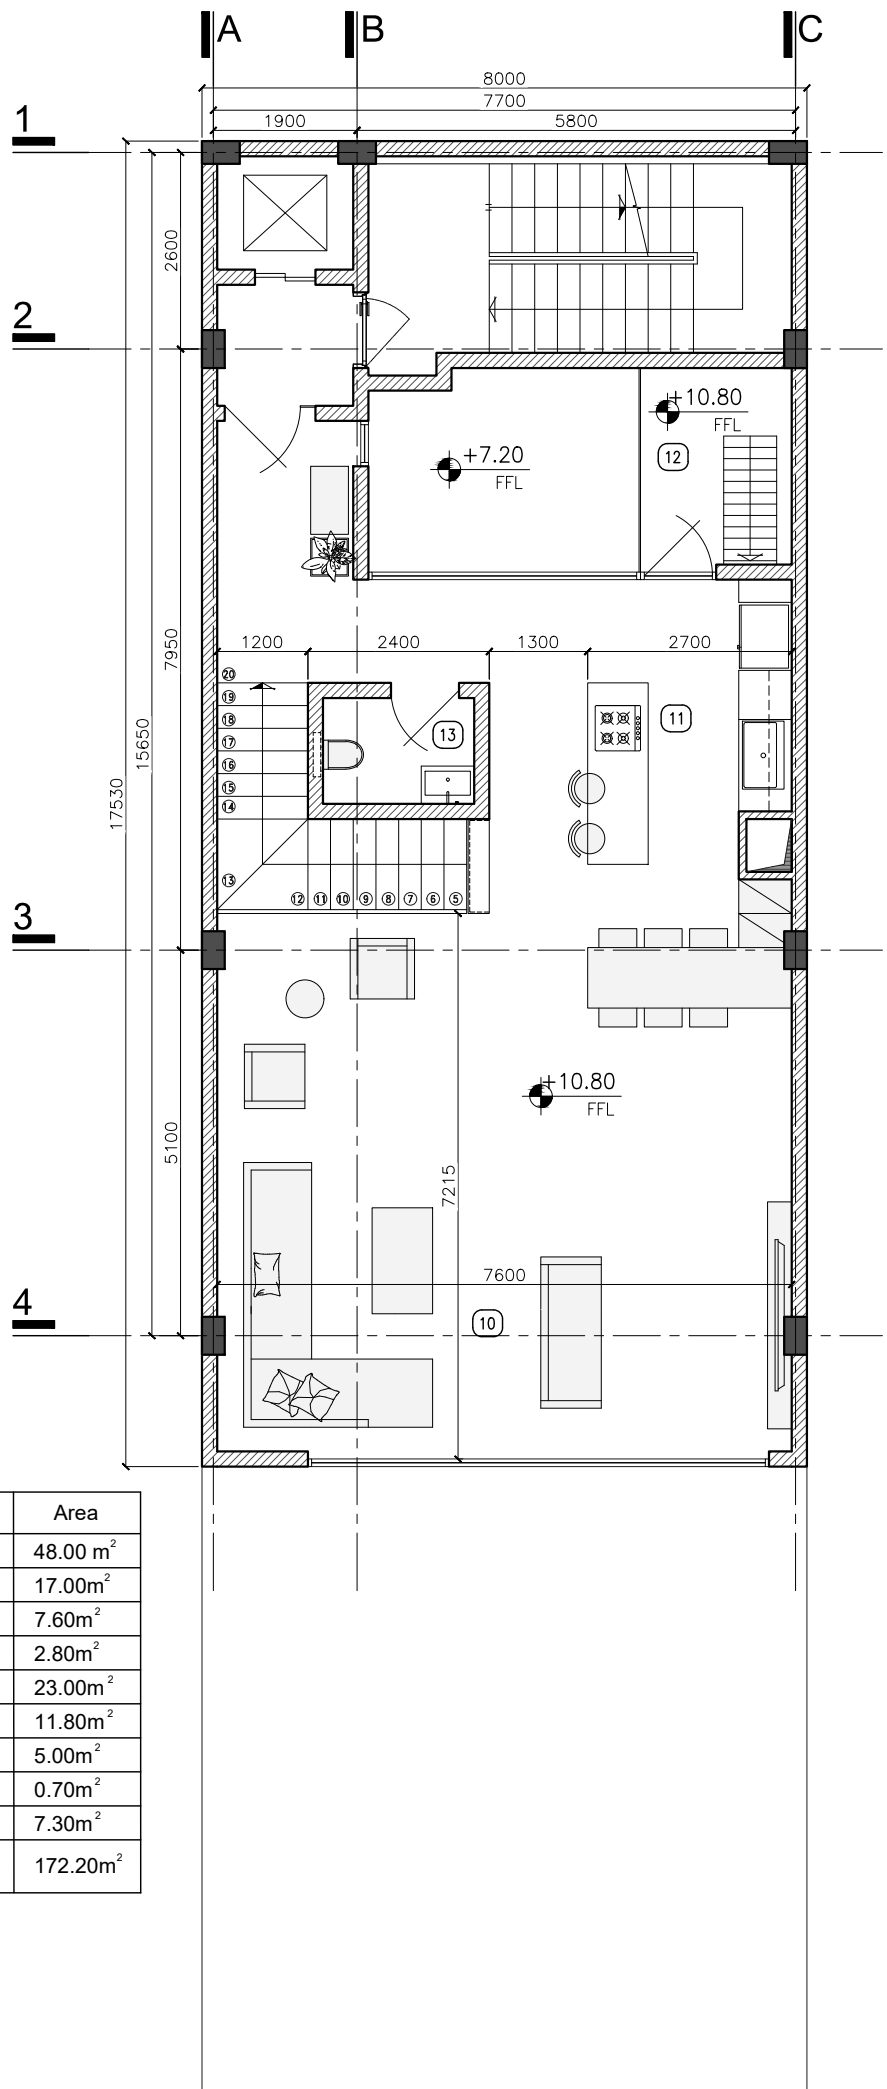

No	Name	Area
10	Living Room	48.00 m ²
11	Kitchen	17.00m ²
12	Balcony 1	7.60m ²
13	WC	2.80m ²
14	Bedroom 1	23.00m ²
15	Bedroom 2	11.80m ²
16	Bathroom	5.00m ²
17	Laundry	0.70m ²
18	Balcony 2	7.30m ²
TOTAL		172.20m ²

1 THIRD FLOOR PLAN 1:100