


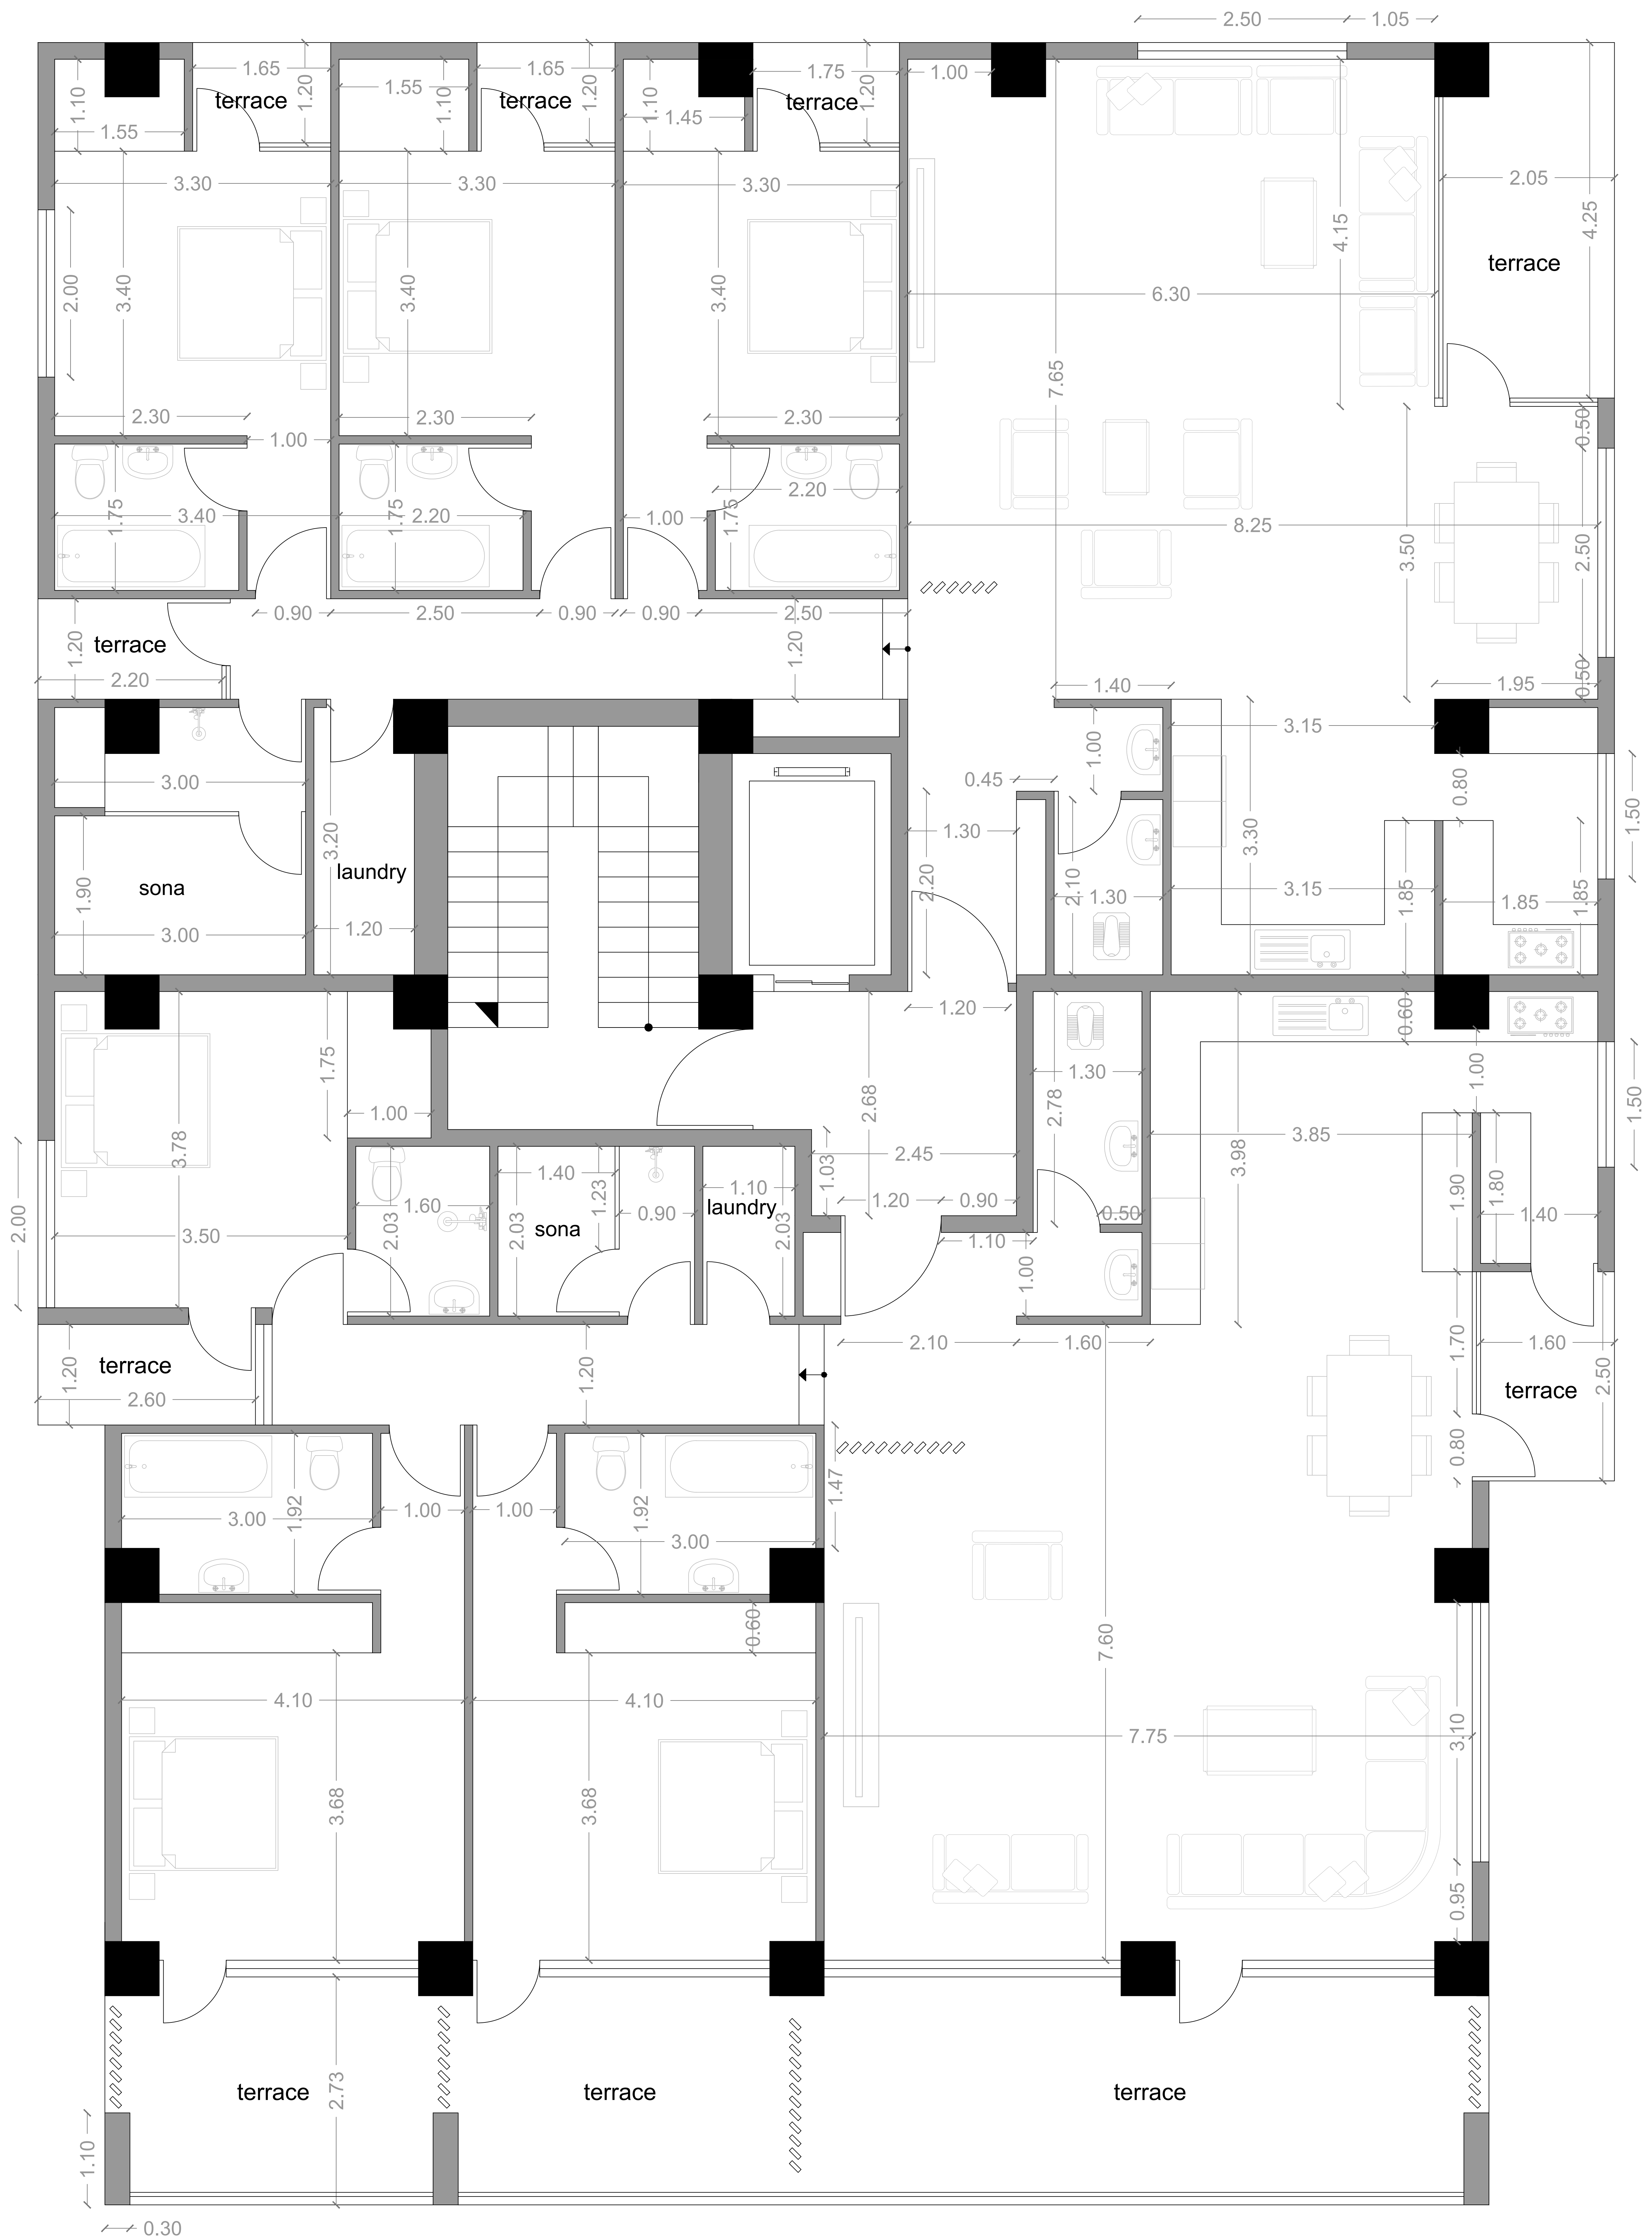

fifth filloor plan



Toranj project

Client: Dr. Mir arab

Construction: Eng. Asadi

Architect: Sirvan Abdolahzadeh