

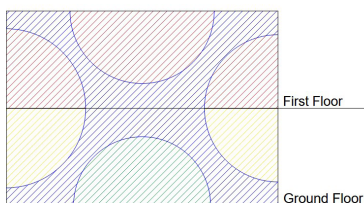
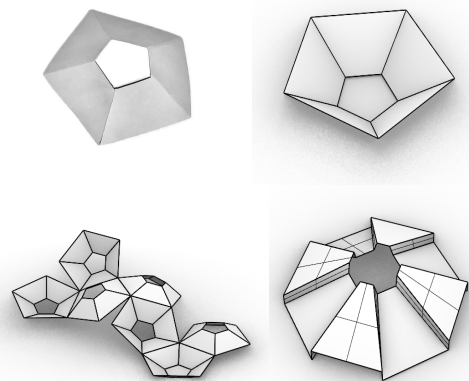
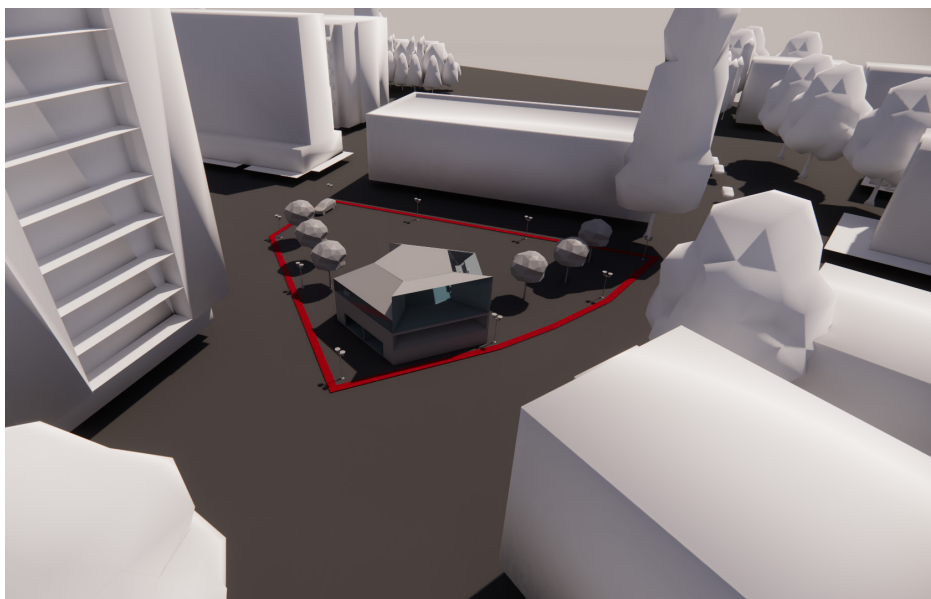
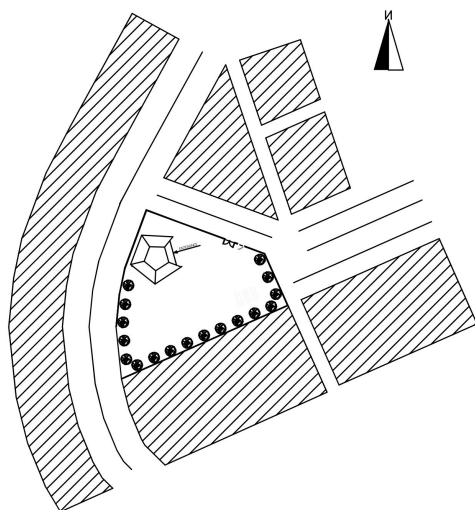



VIVORK VILLA

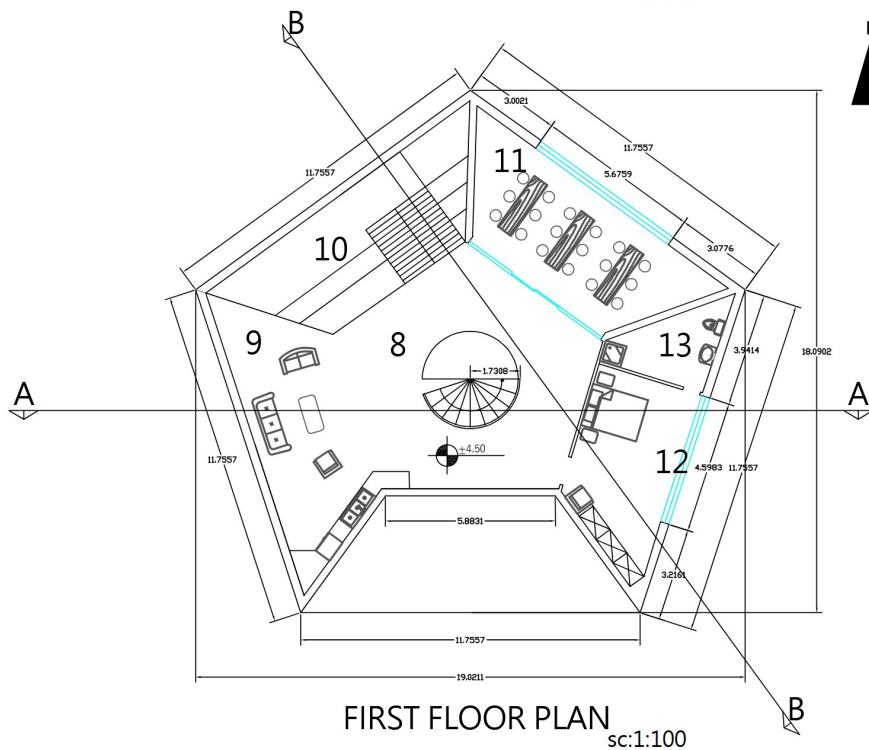


-  Public Area
-  Semi Public Area
-  Semi PV Area
-  PV Area

1. WAITING AREA
2. RESTROOM
3. LIVINGROOM
4. KITCHEN
5. DINING AREA
6. GATHERINGS/MEETINGS AA
7. ART GALLERY
8. PV ART GALLERY
9. PV LIVING ROOM
10. LIGHTS&SHADES SKYVIEW
11. PV ART STUDIO
12. BEDROOM
13. WC/BATH

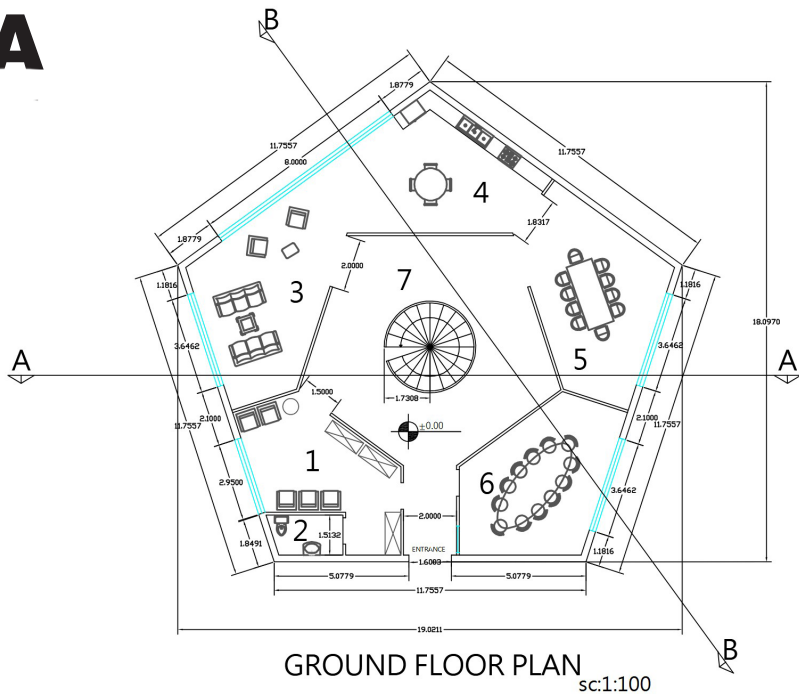

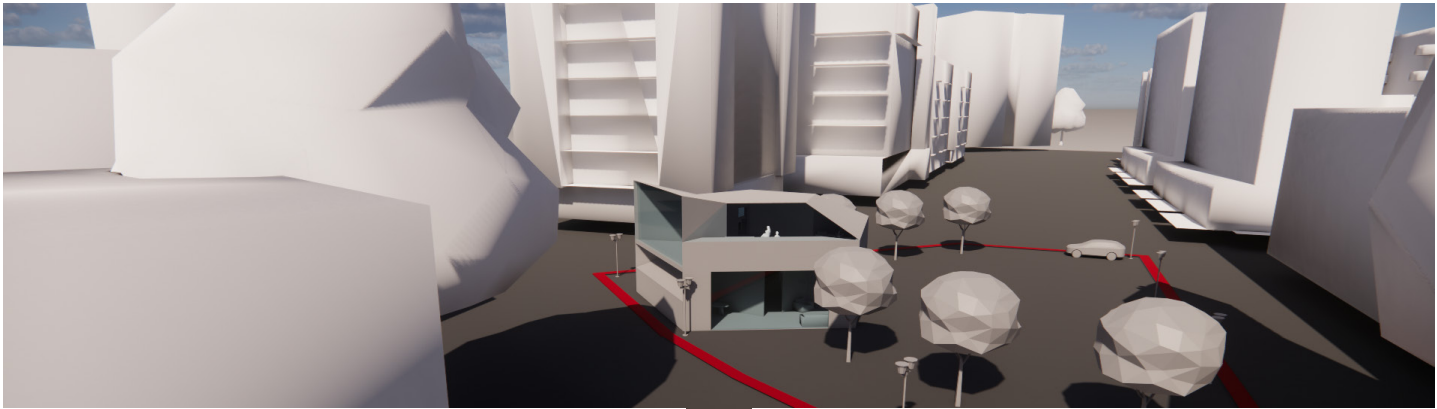

SECTION A-A

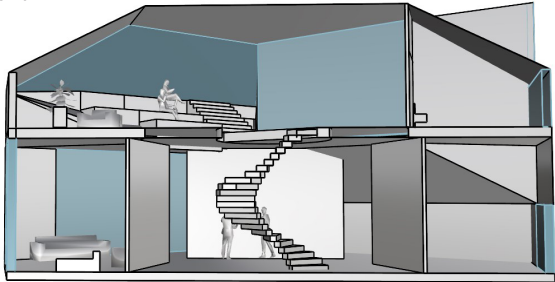

SECTION B-B

