


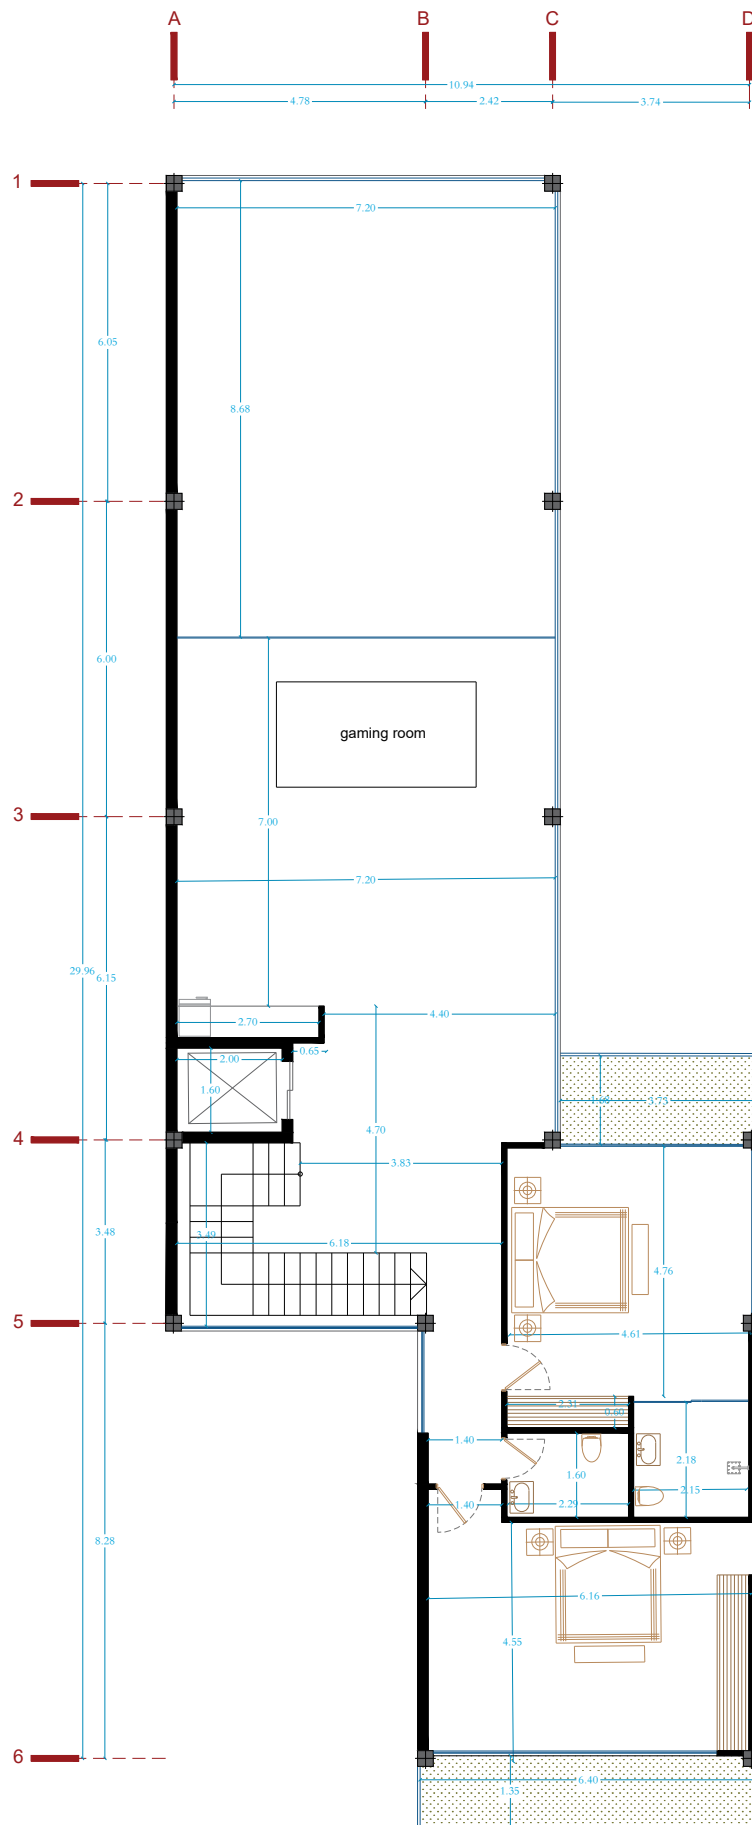

first floor