

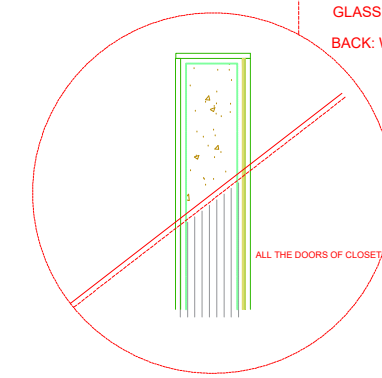
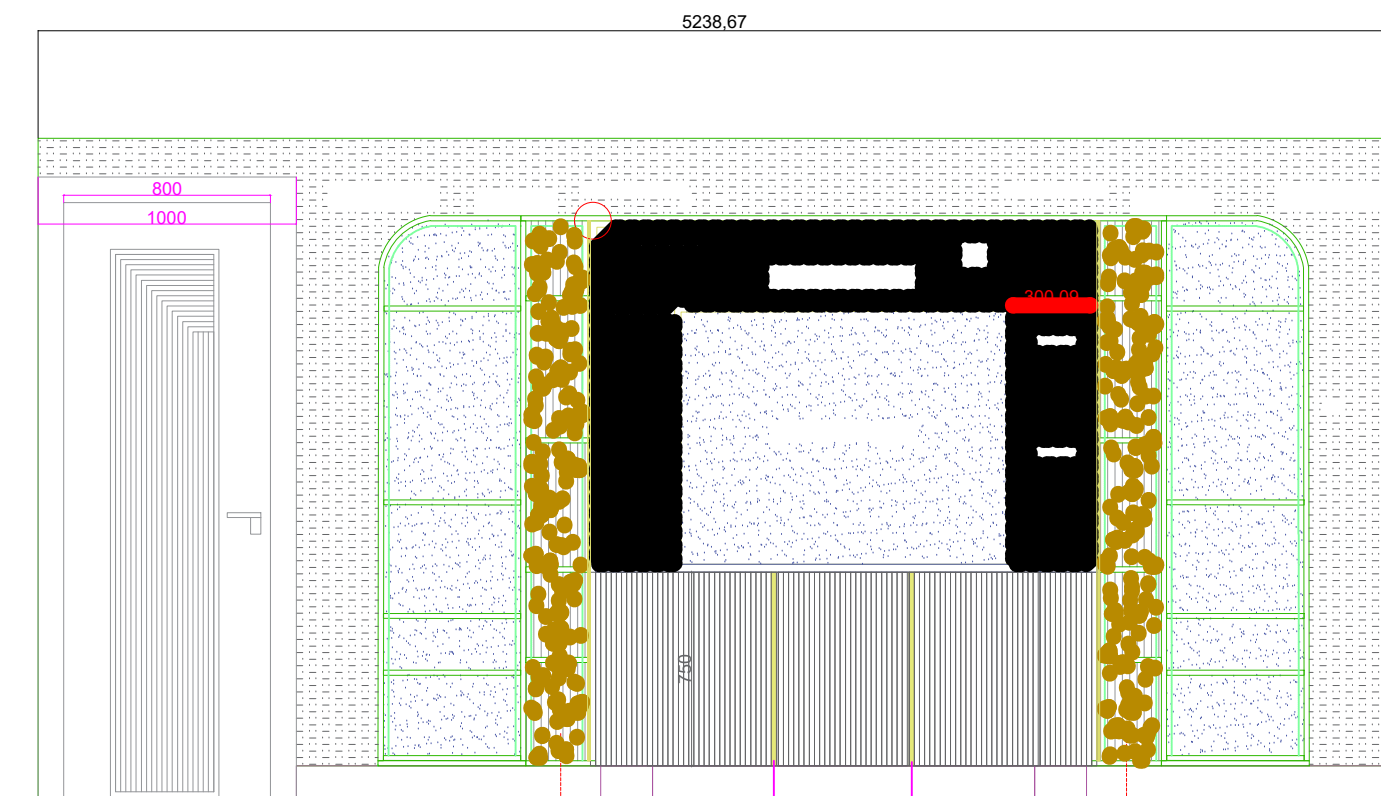


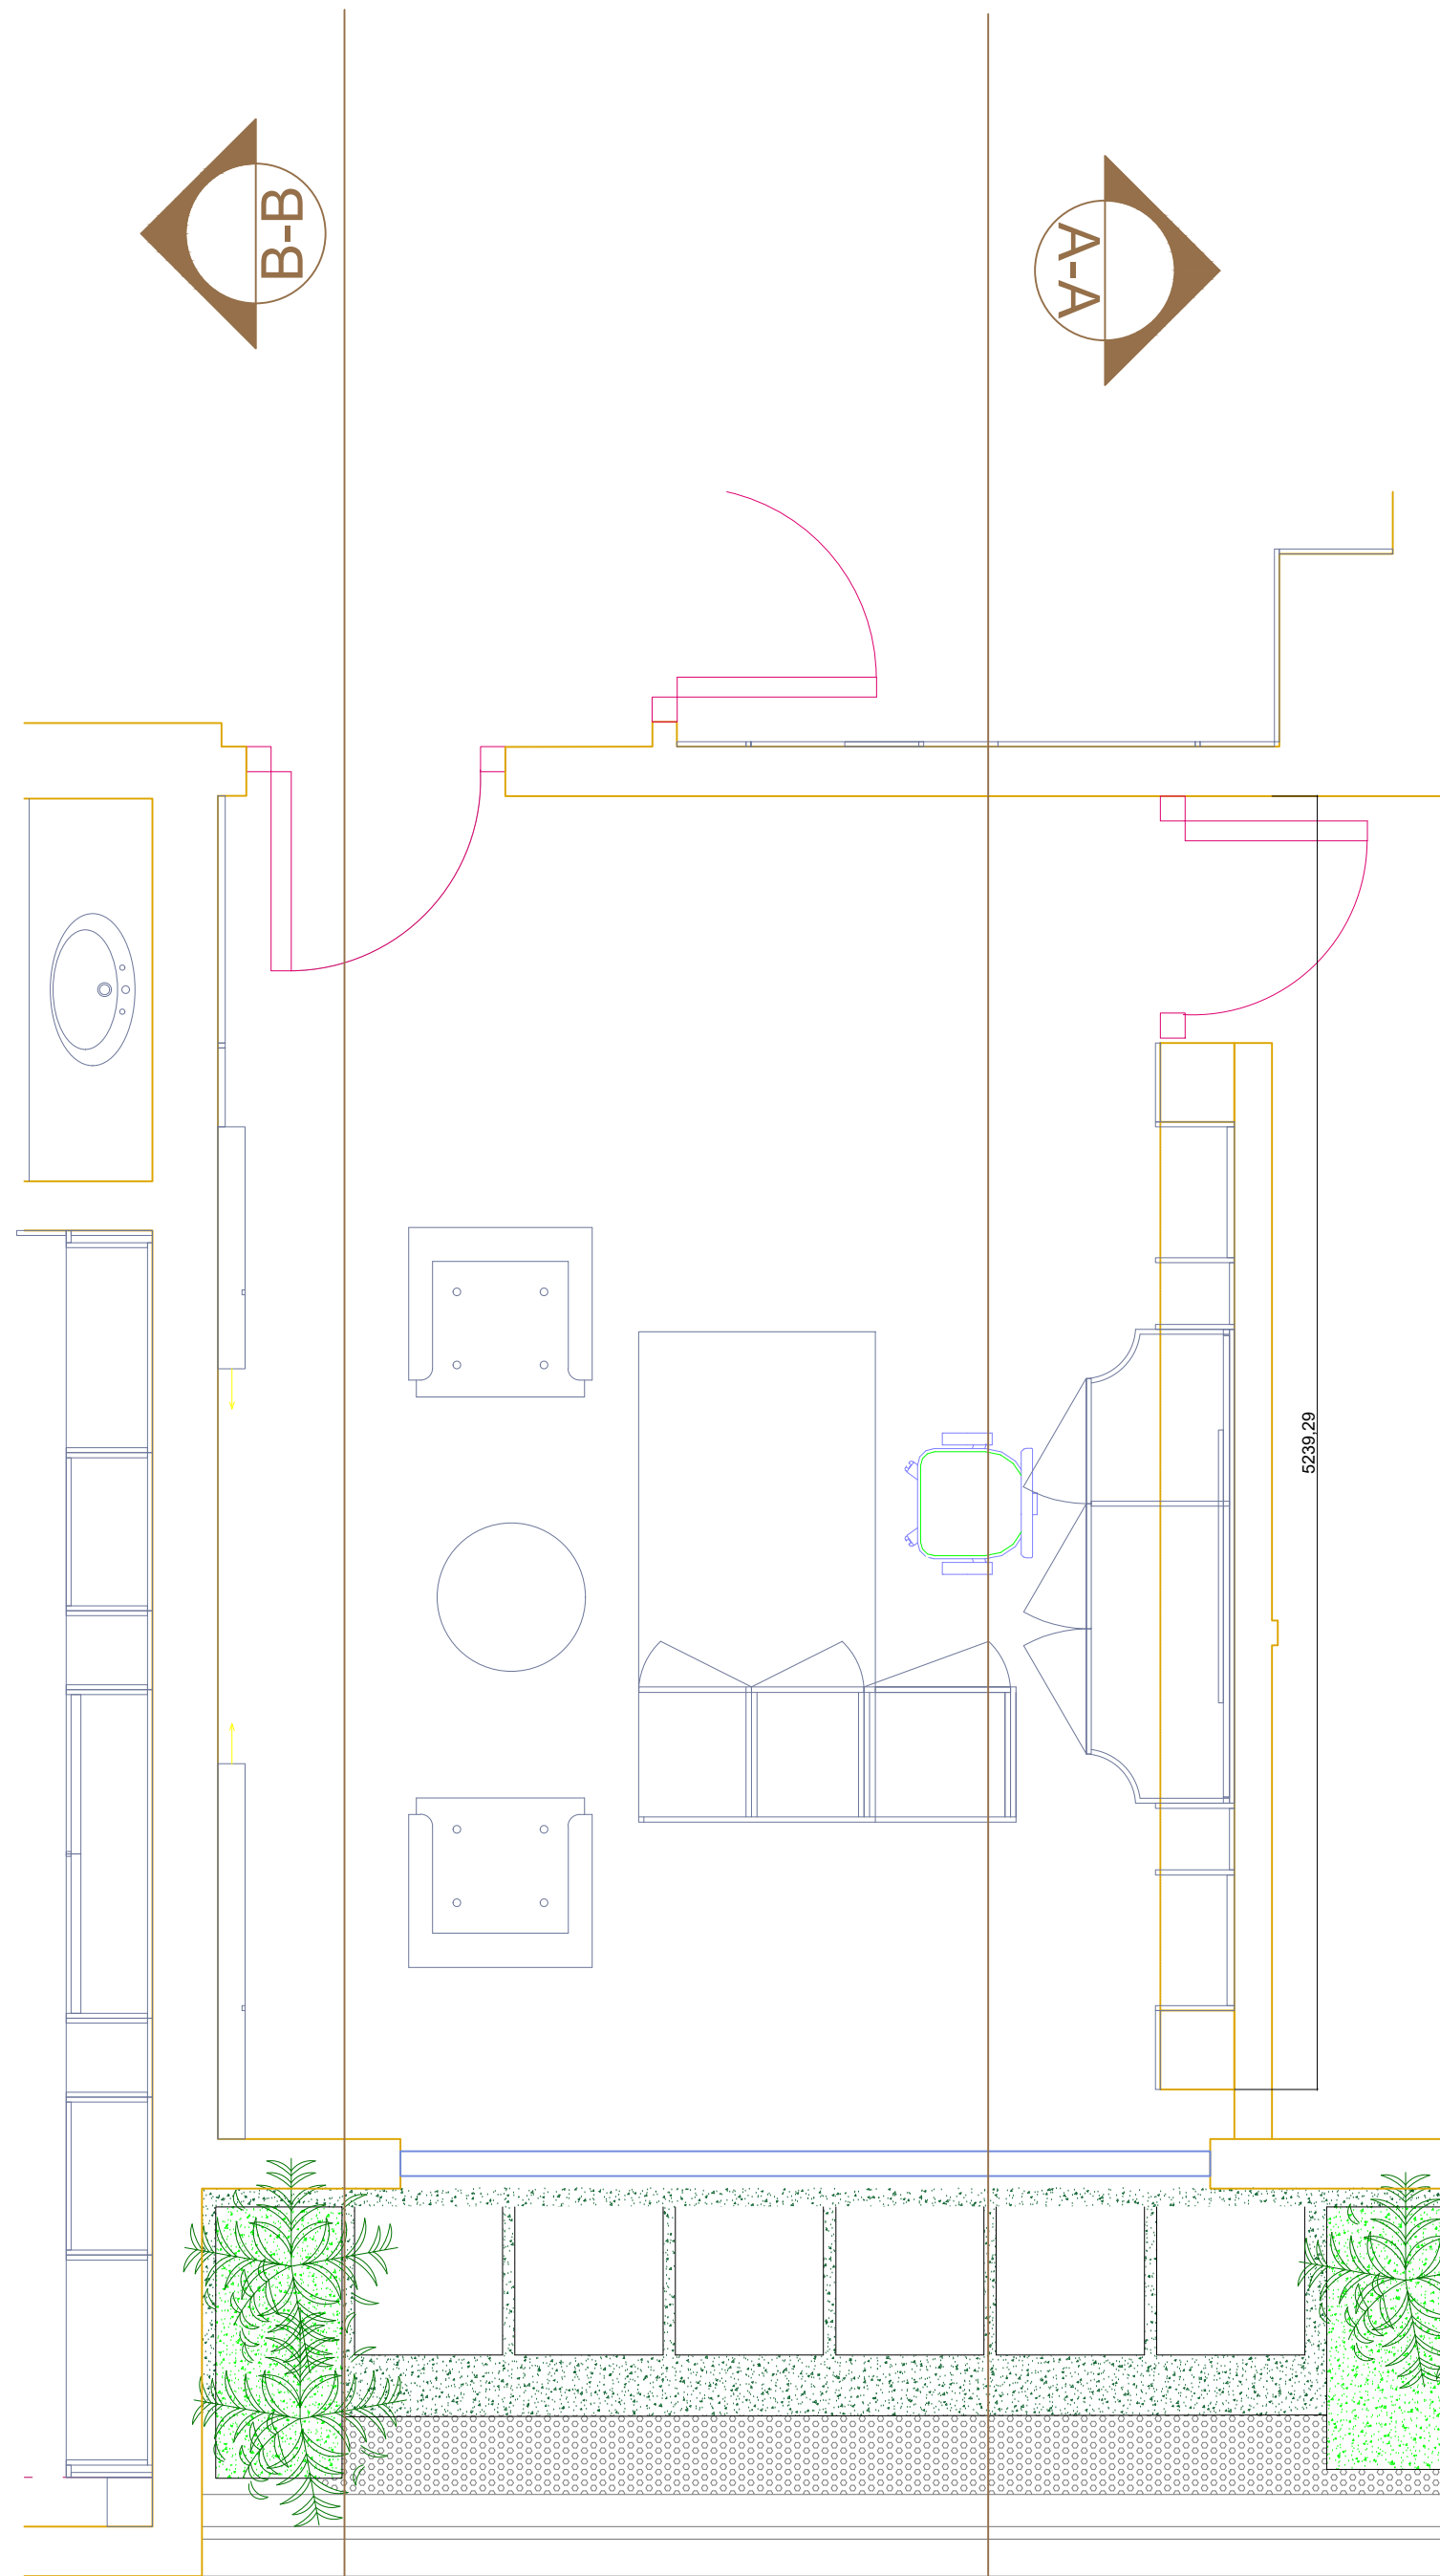


GLASS DOOR

ALL THE DOORS OF CLOSET ARE PLACED ON ABOVE

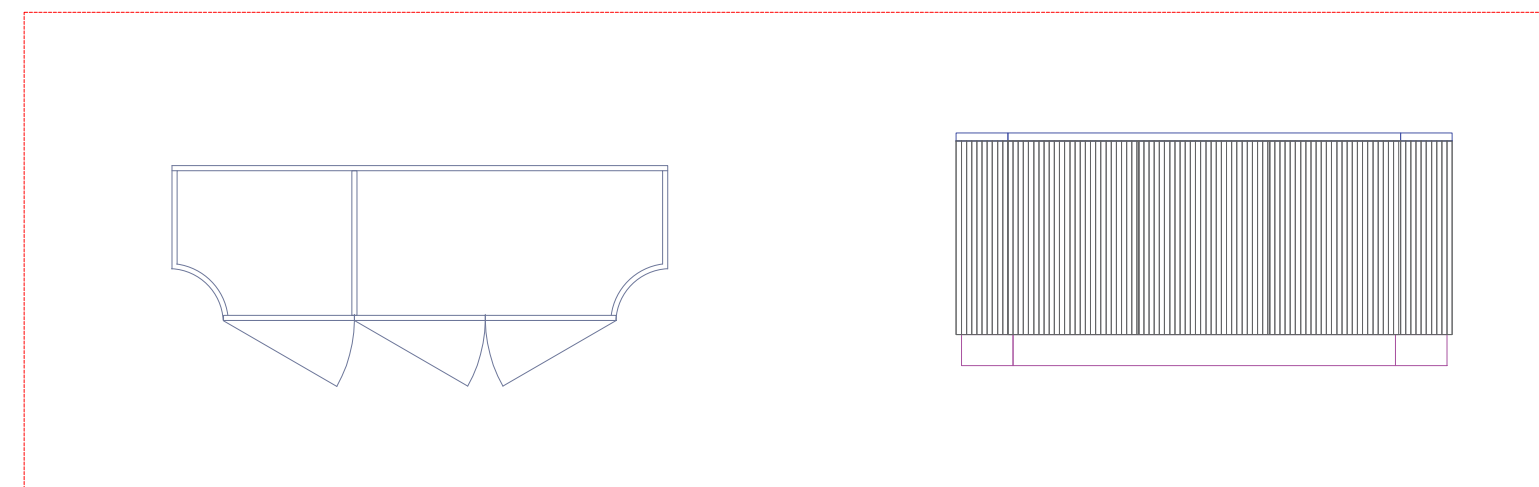

A-A VIEW

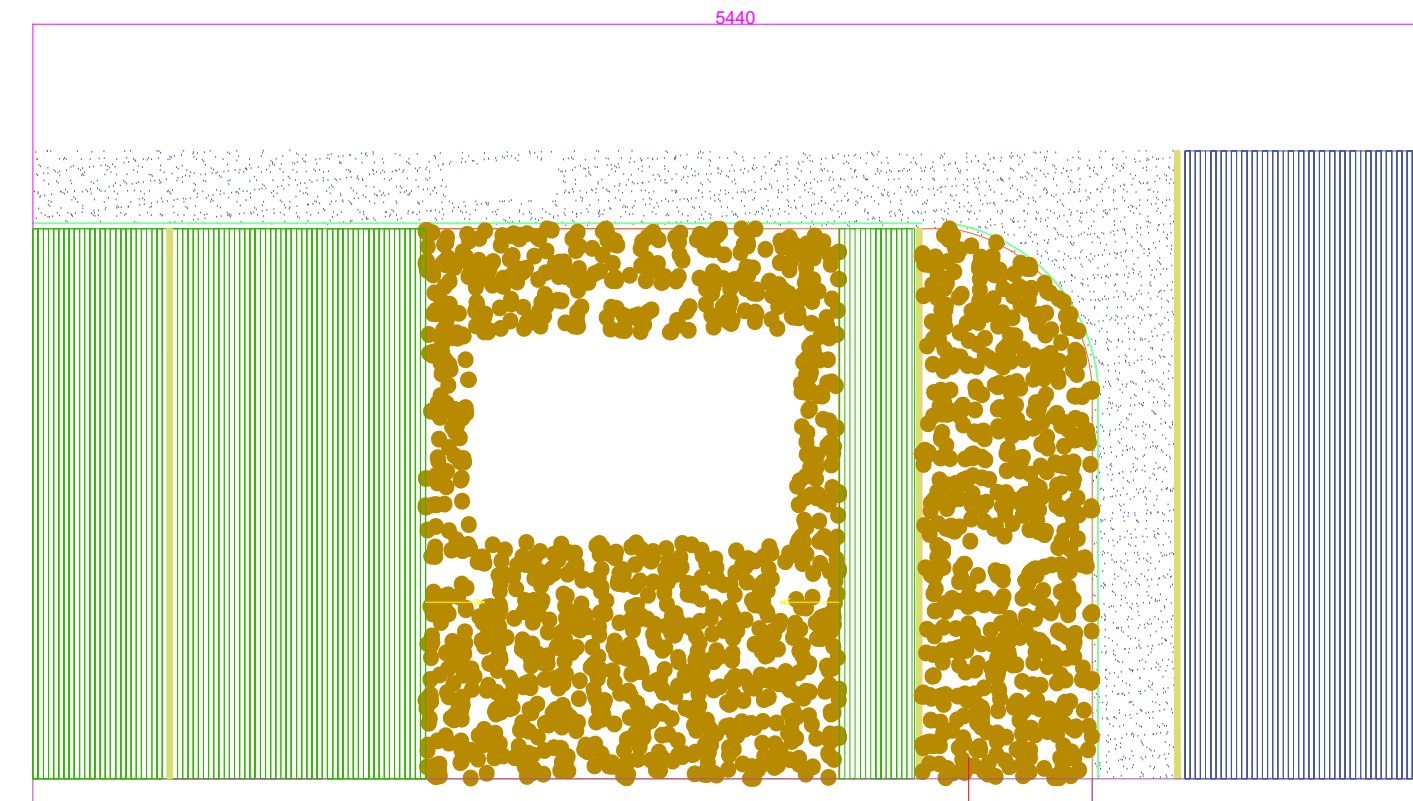

B-B VIEW