


ARMINARMAN STUDIO

SINCE 2019




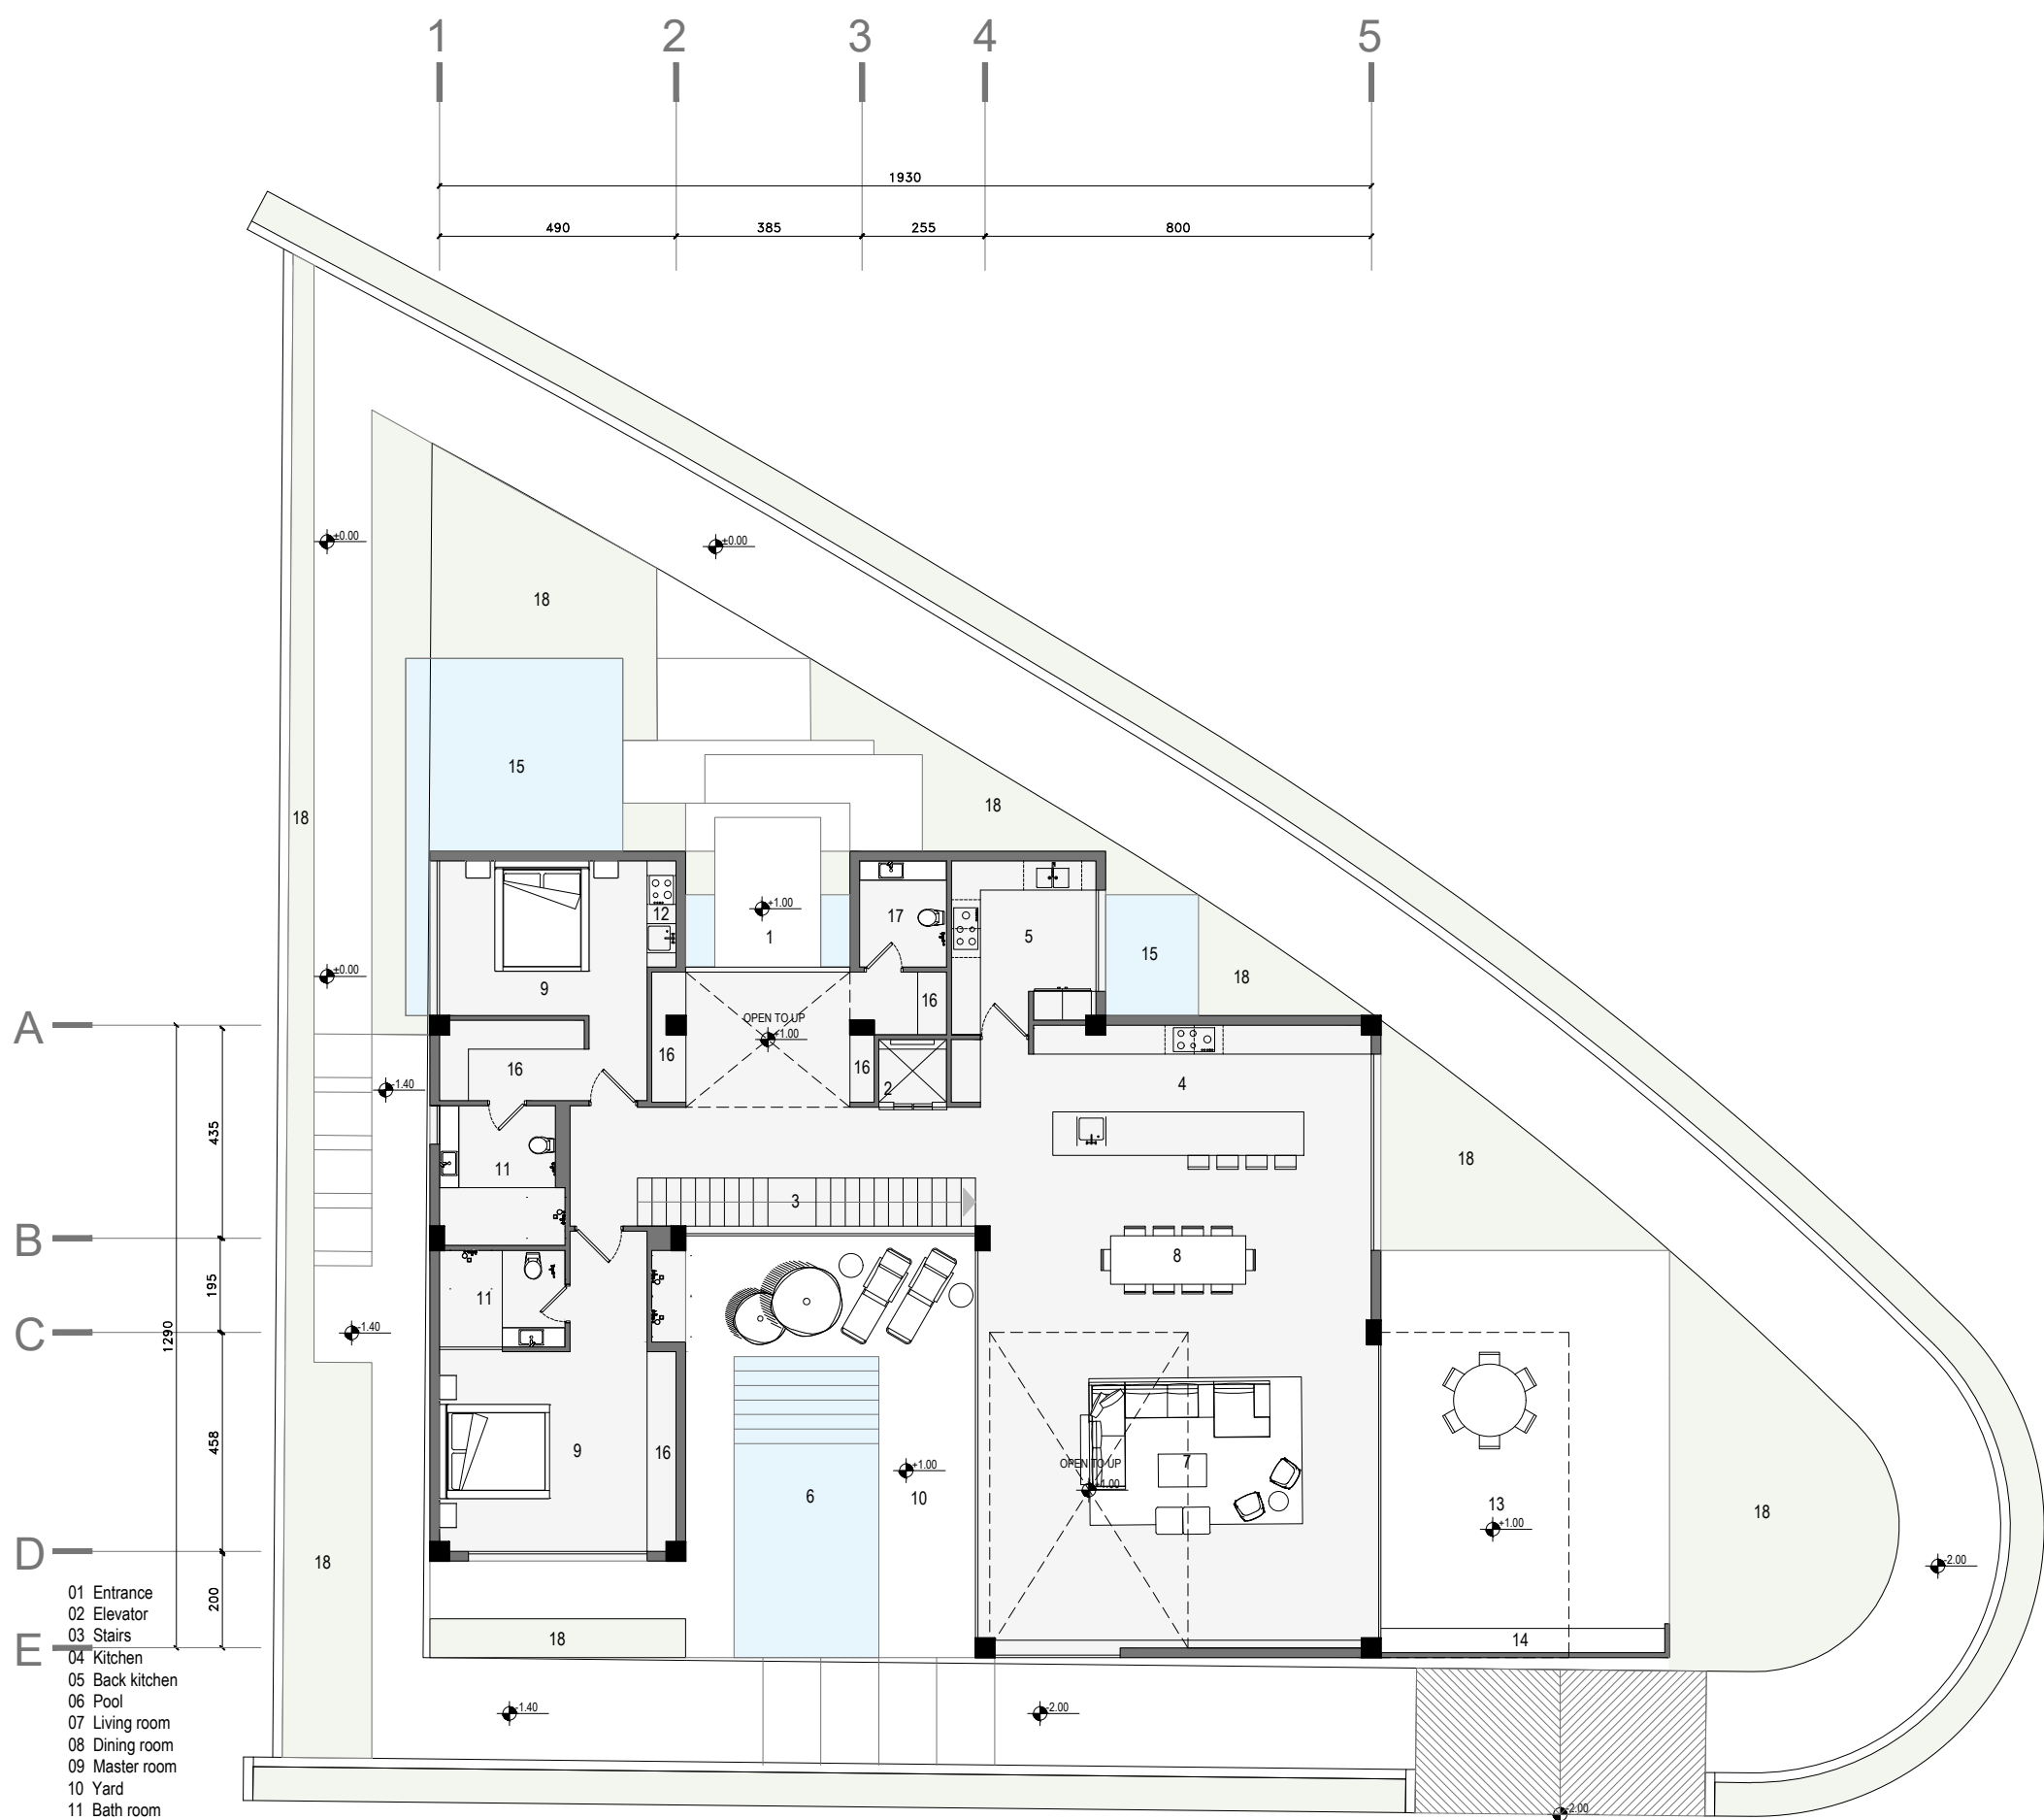


- 01 Entrance
- 02 Elevator
- 03 Stairs
- 04 Kitchen
- 05 Back kitchen
- 06 Pool
- 07 Living room
- 08 Dining room
- 09 Master room
- 10 Yard
- 11 Bath room
- 12 kitchenette
- 13 Terrace
- 14 BBQ
- 15 Fountain
- 16 Closet room
- 17 Wc
- 18 Greenery

LEVEL GF


FURNITURE PLAN - AREA : 238 m2

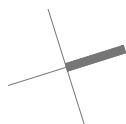


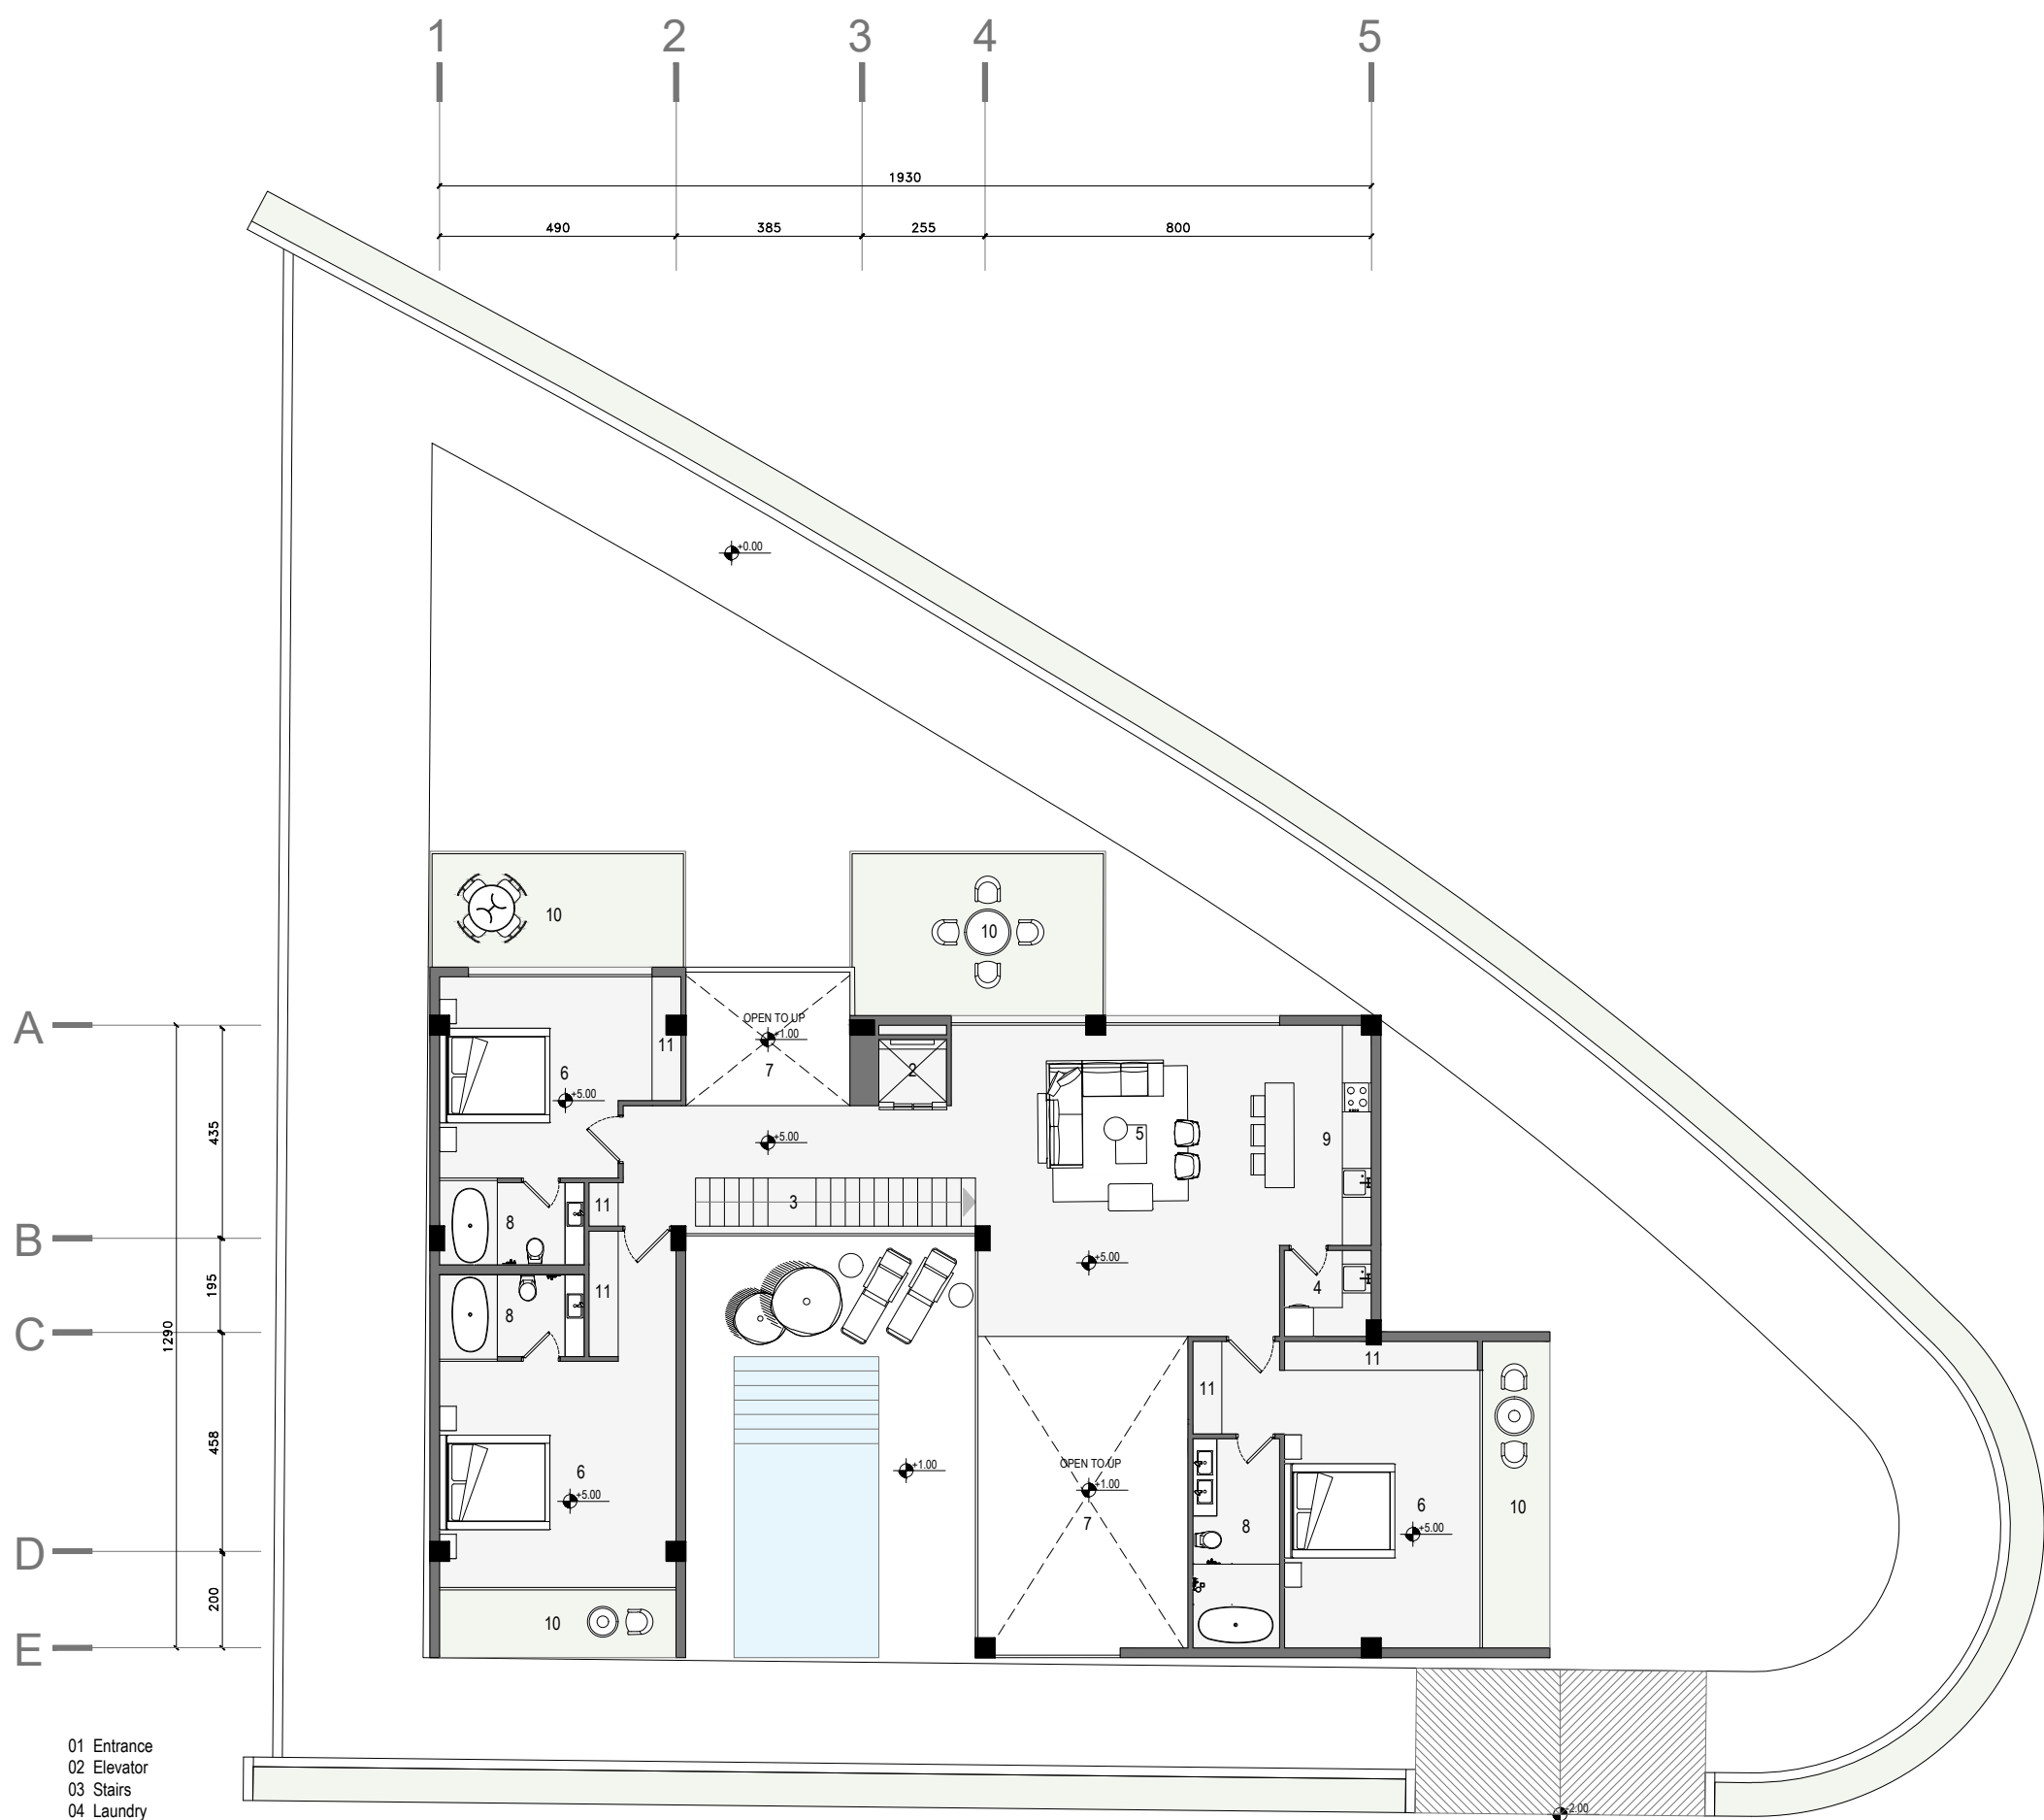

LEVEL 01


FURNITURE PLAN - AREA : 241.50 m2

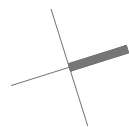


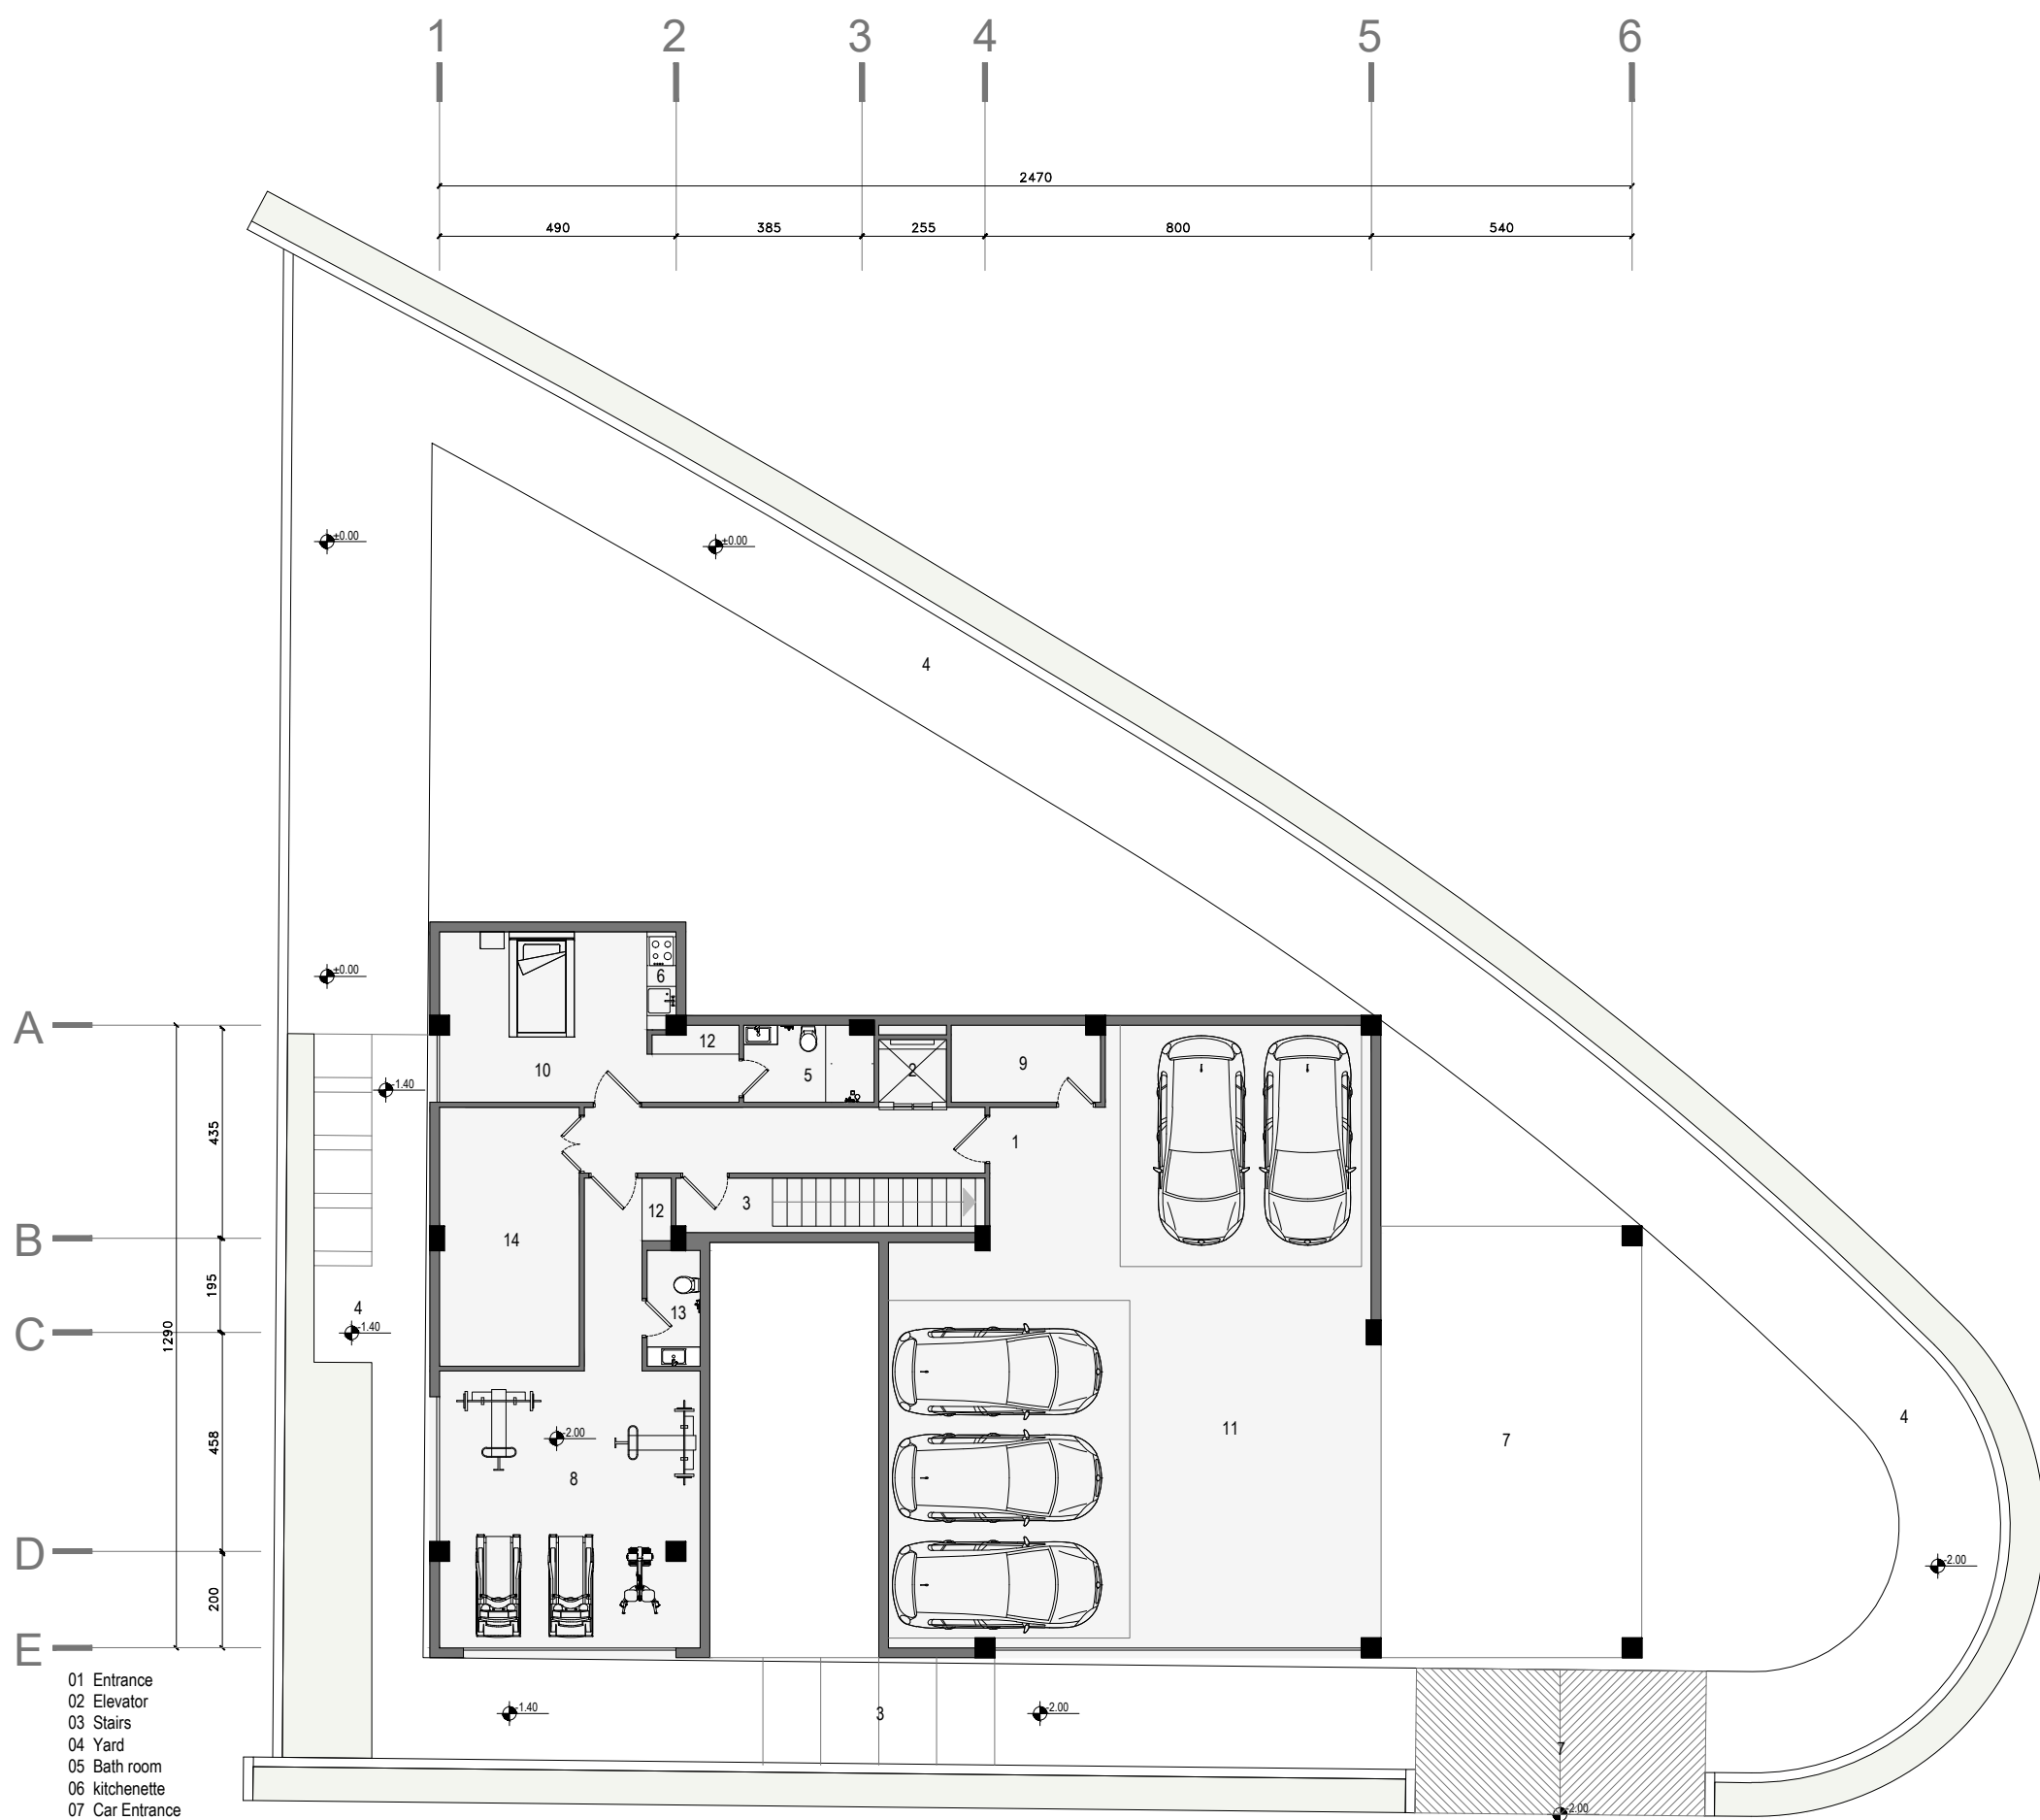

LEVEL GF

FURNITURE PLAN - AREA : 241.46 m2

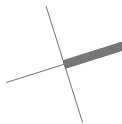

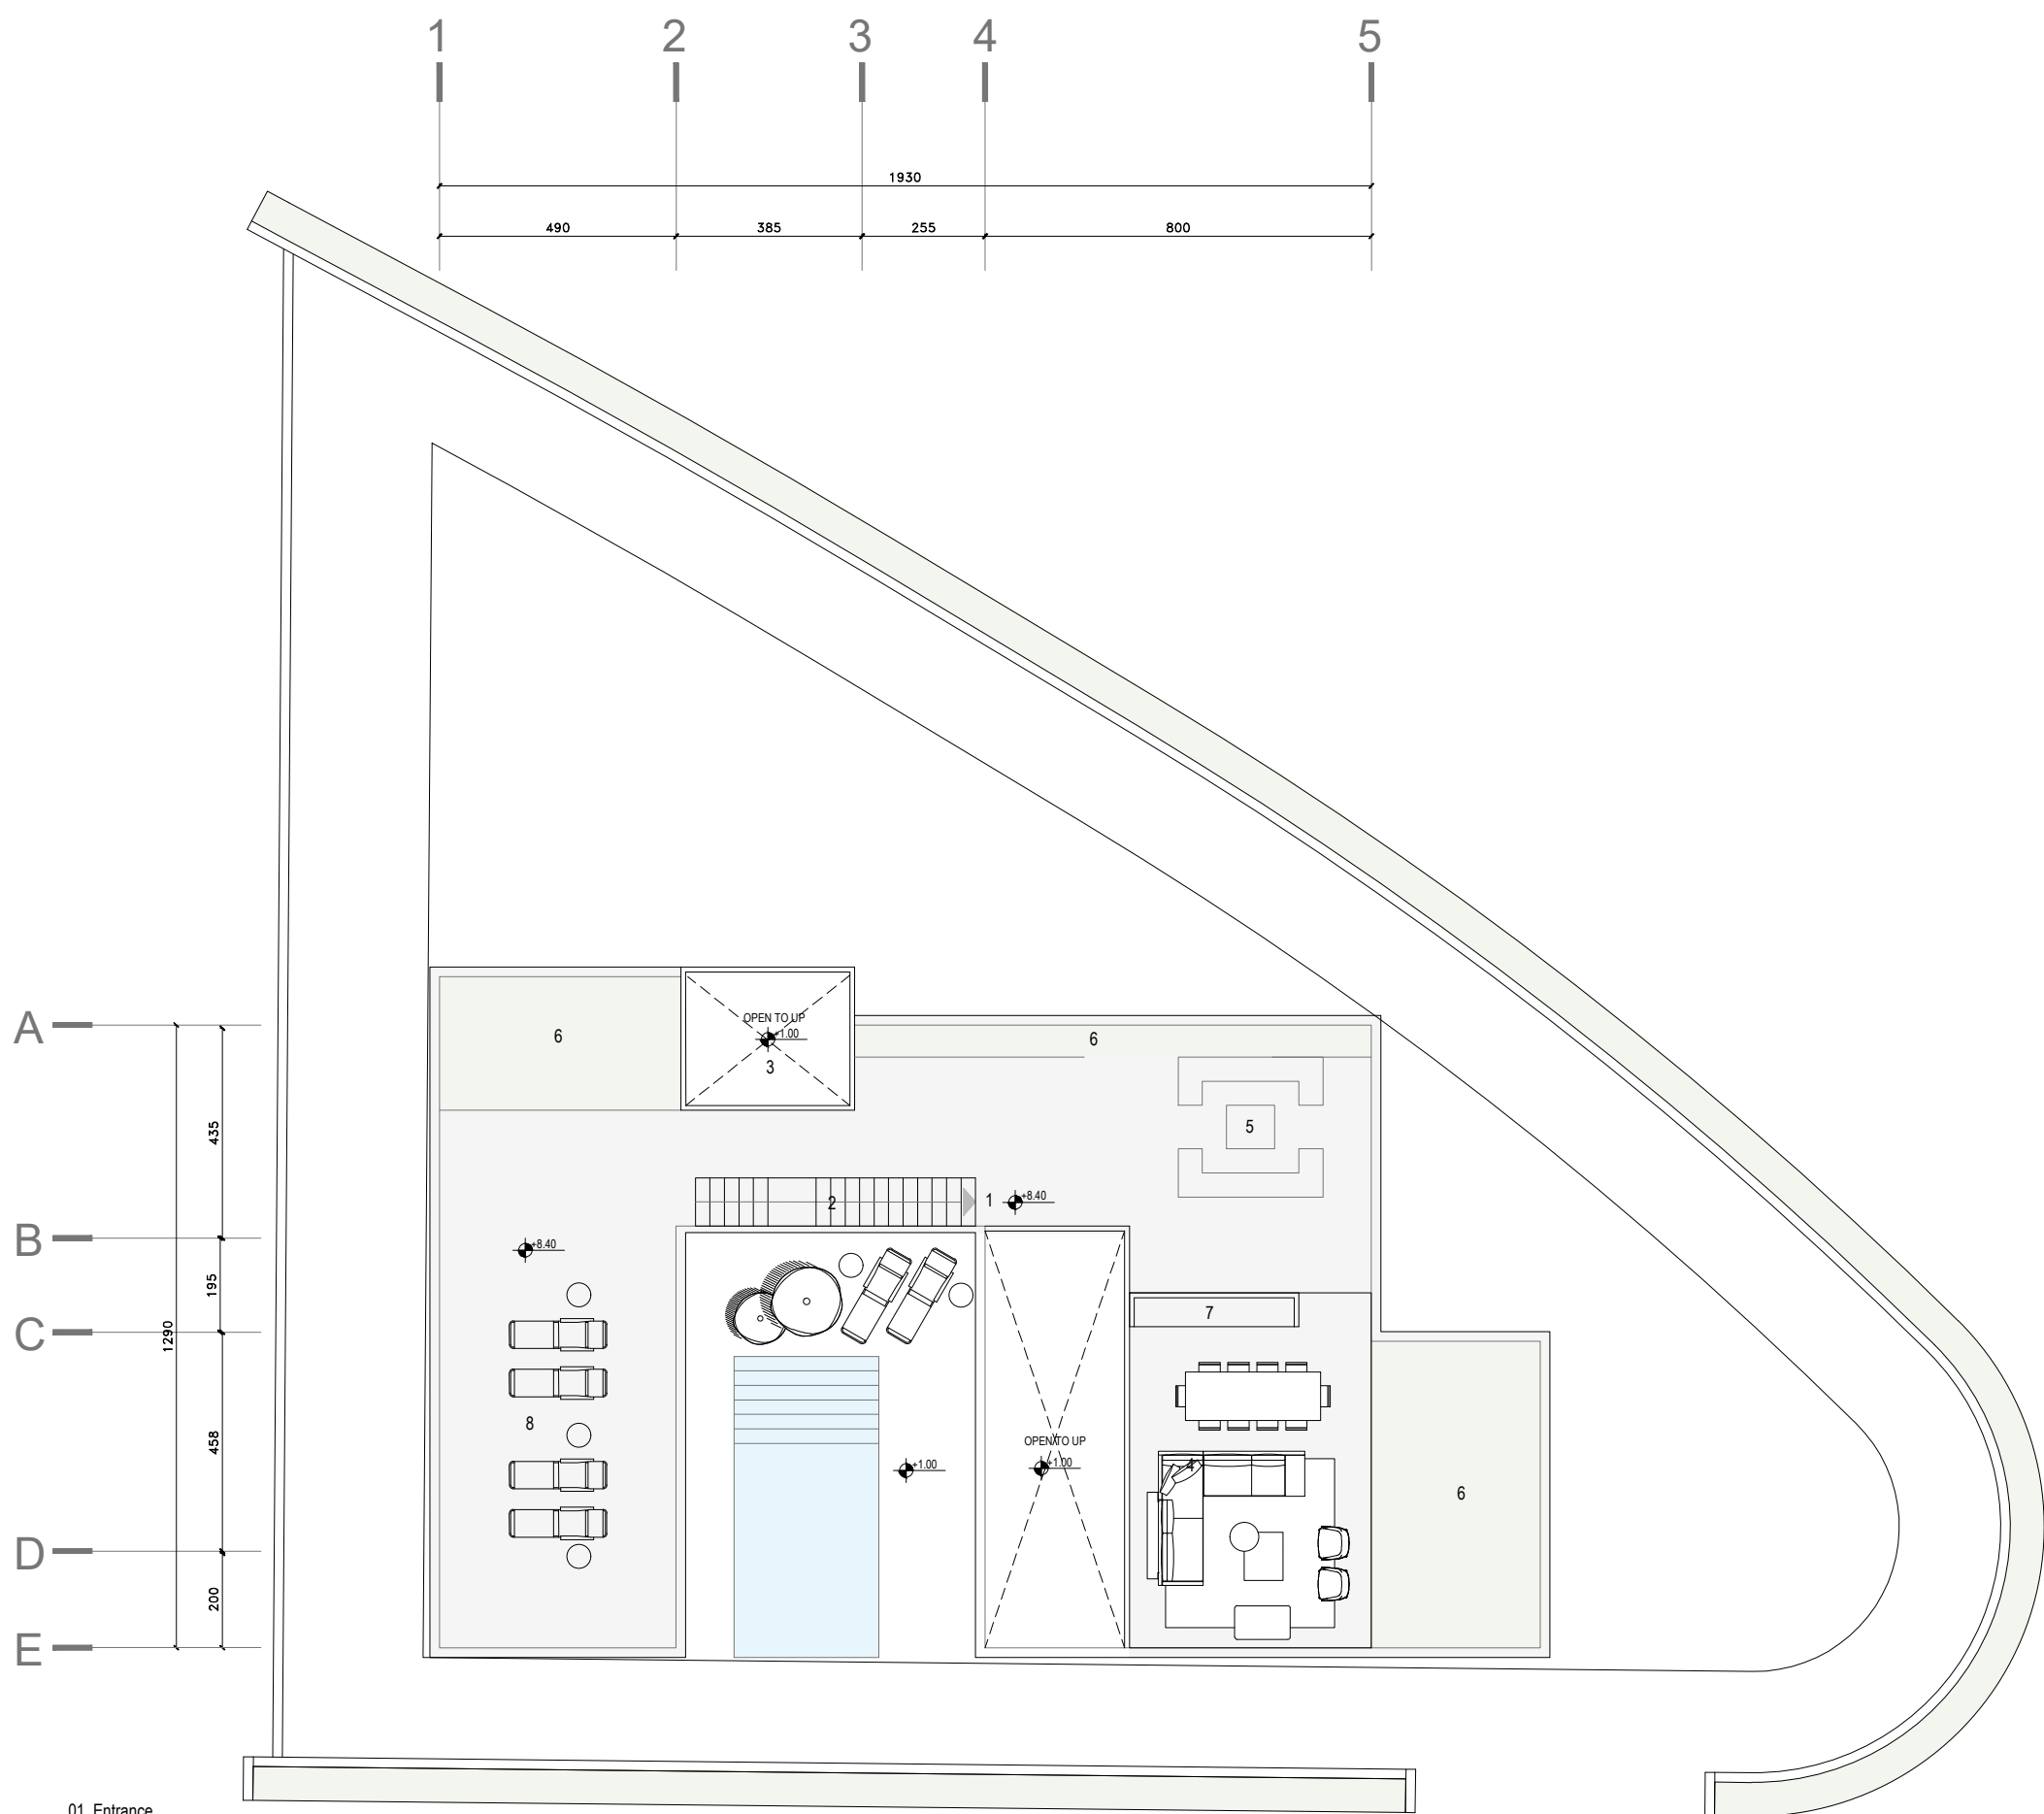


- 01 Entrance
- 02 Stairs
- 03 Skylight
- 04 Sitting area
- 05 Fireplace
- 06 Greenery
- 07 BBQ
- 08 Sun bath

LEVEL ROOF

FURNITURE PLAN - AREA : 241.50 m2


0 1 5 10




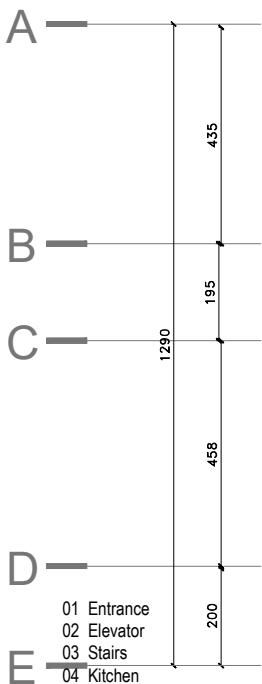

- E

DIMENSION PLAN - AREA : 238 m2

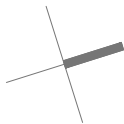


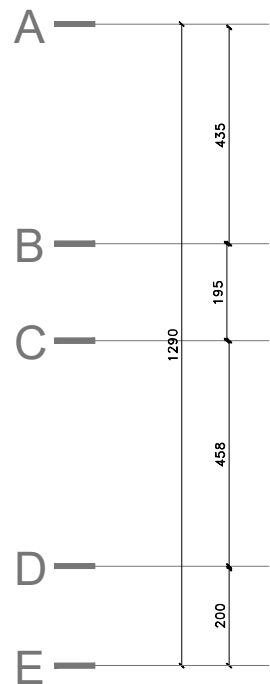


- 01 Entrance
- 02 Elevator
- 03 Stairs
- 04 Laundry
- 05 Living room
- 06 Master room
- 07 Void
- 08 Bath room
- 09 kitchenette
- 10 Terrace
- 11 Closet room

LEVEL 01

DIMENSION PLAN - AREA : 241.50 m2

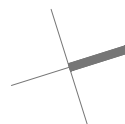


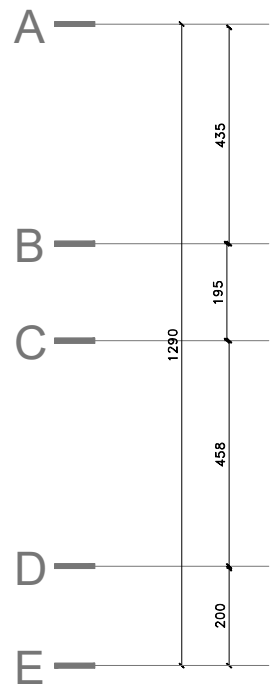


- 01 Entrance
- 02 Elevator
- 03 Stairs
- 04 Yard
- 05 Bath room
- 06 kitchenette
- 07 Car Entrance
- 08 Gym
- 09 Storage
- 10 Janitor
- 11 Parking
- 12 Closet
- 13 Wc
- 14 Mechanical room

LEVEL GF

DIMENSION PLAN - AREA : 241.46 m2

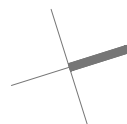

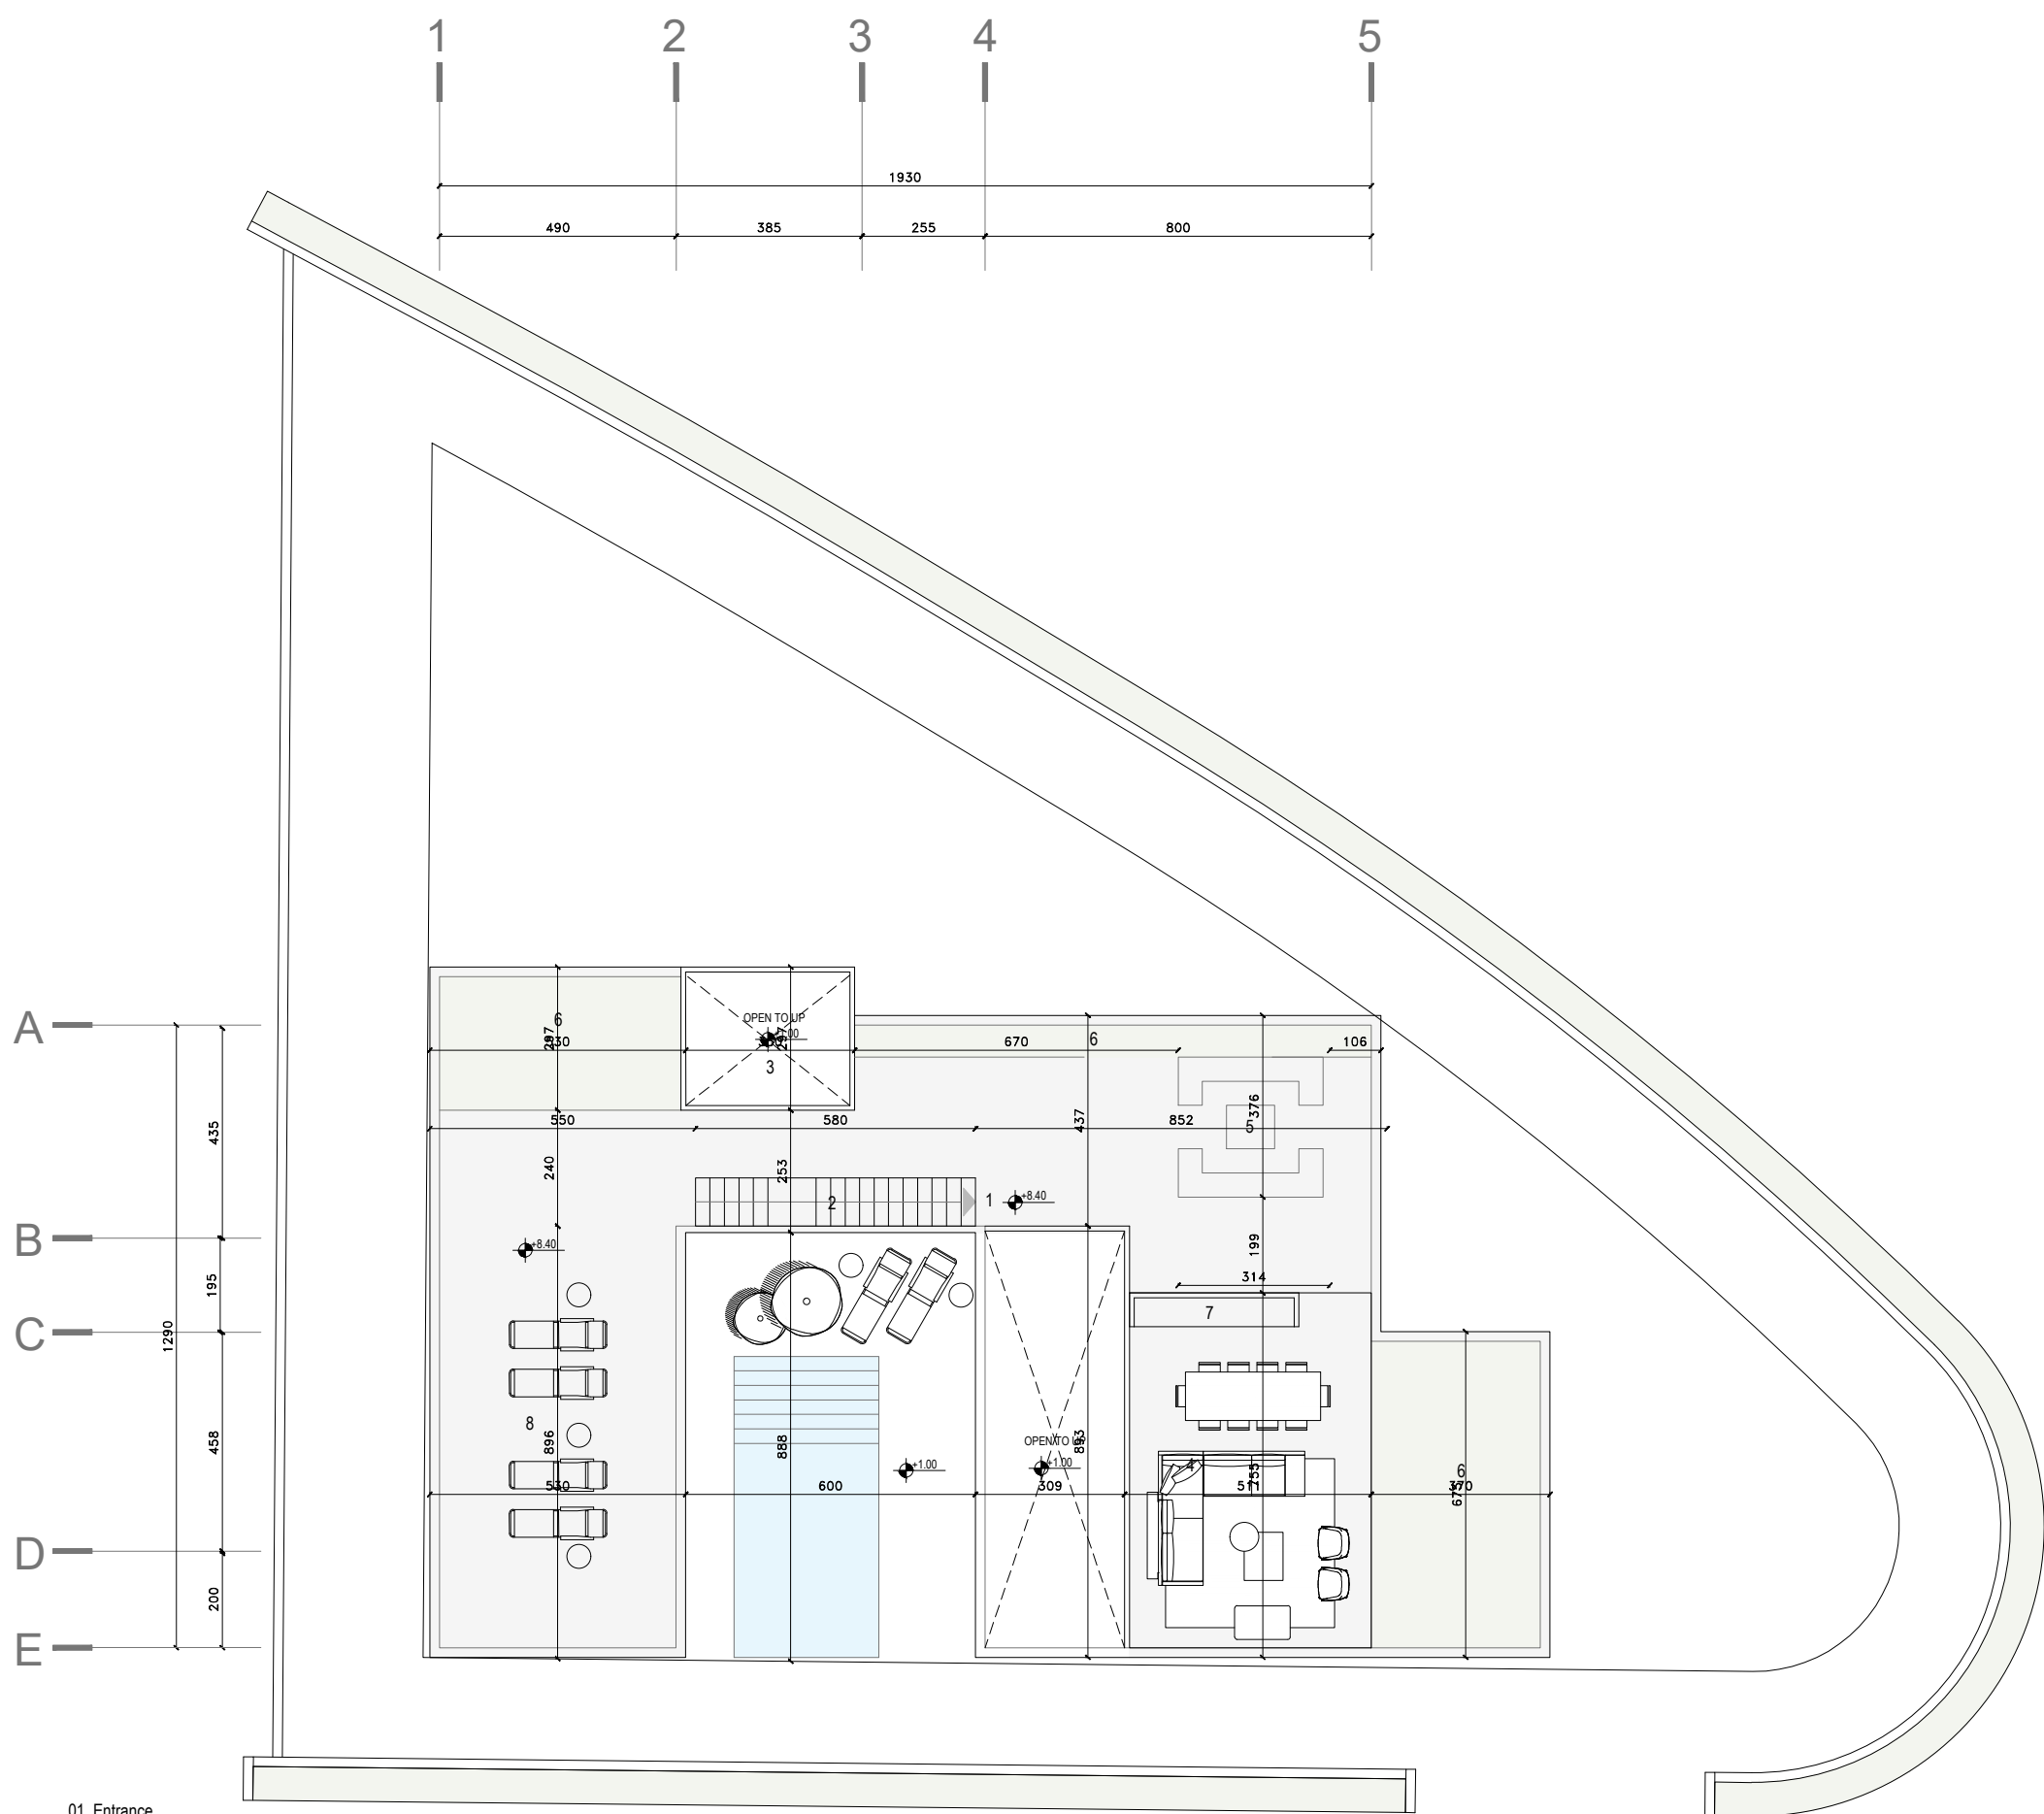

- 01 Entrance
- 02 Stairs
- 03 Skylight
- 04 Siting area
- 05 Fireplace
- 06 Greenery
- 07 BBQ
- 08 Sun bath

LEVEL ROOF

DIMENSION PLAN - AREA : 241.50 m2

