



ROYAL RESIDENCE





ROYAL RESIDENCE






ROYAL RESIDENCE








ROYAL
RESIDENCE
RAFSANJAN
COMPETITION

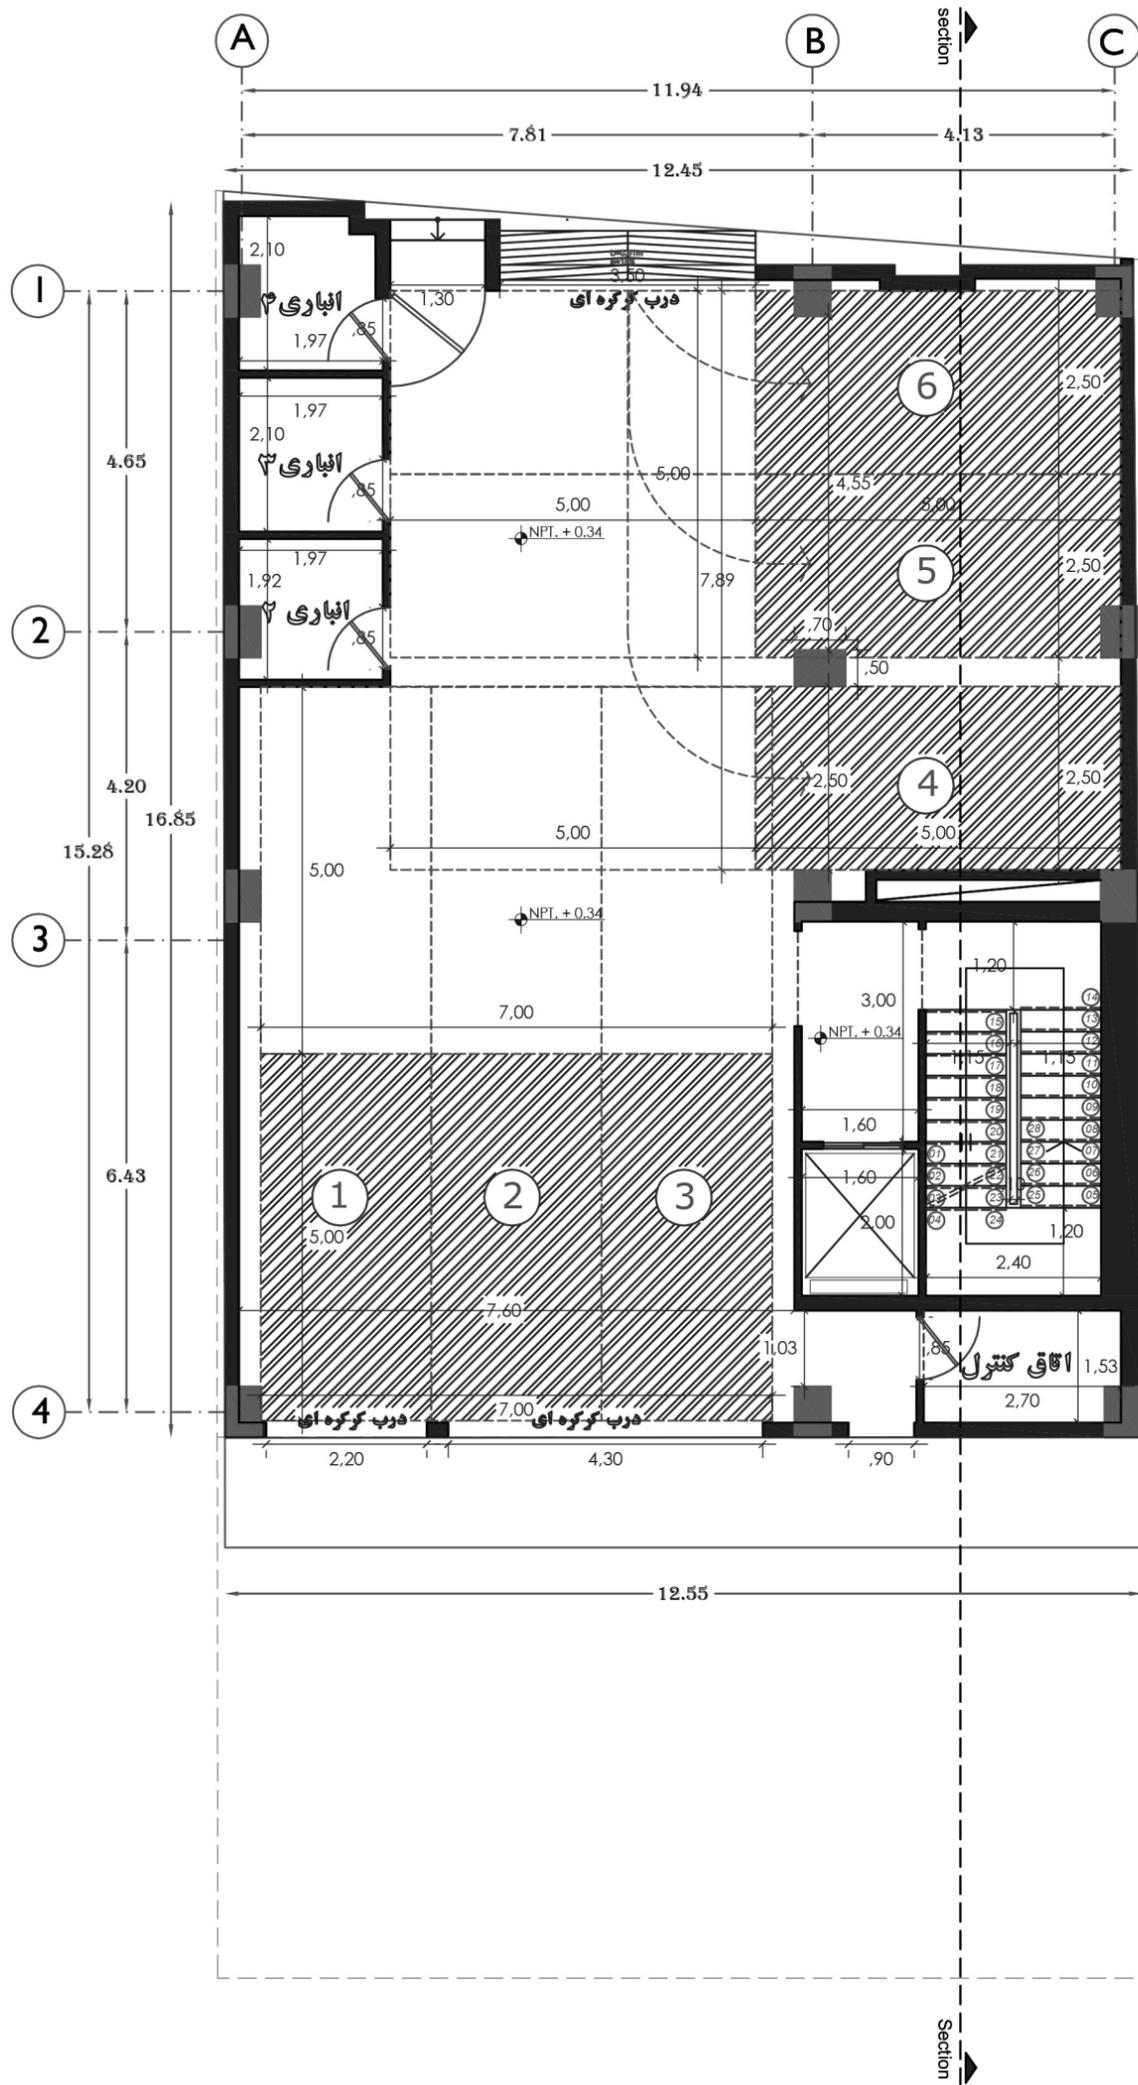




ROYAL
RESIDENCE
RAFSANJAN
COMPETITION

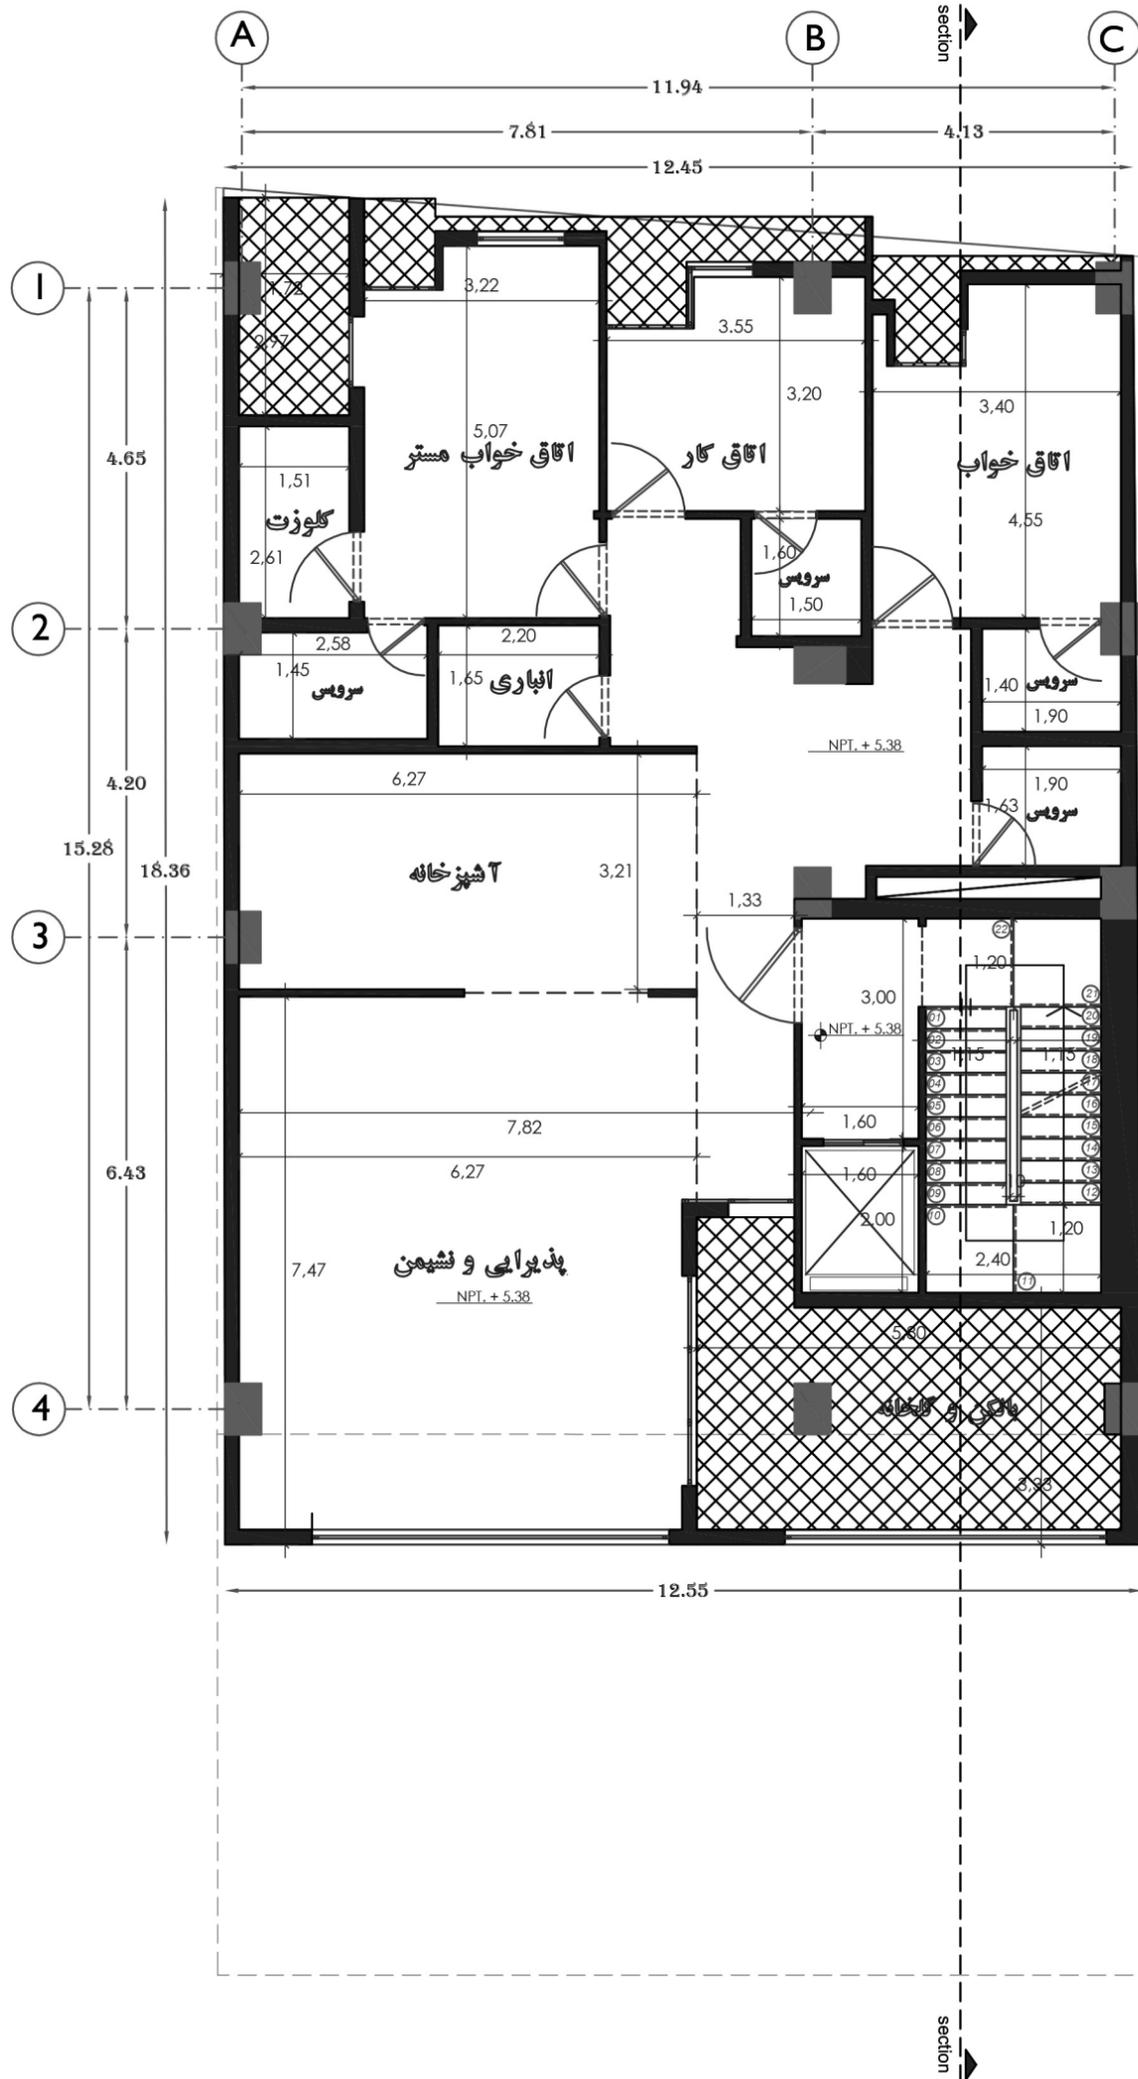

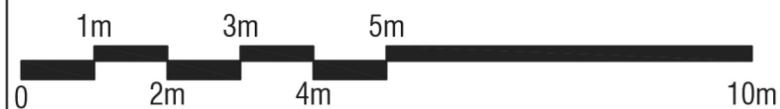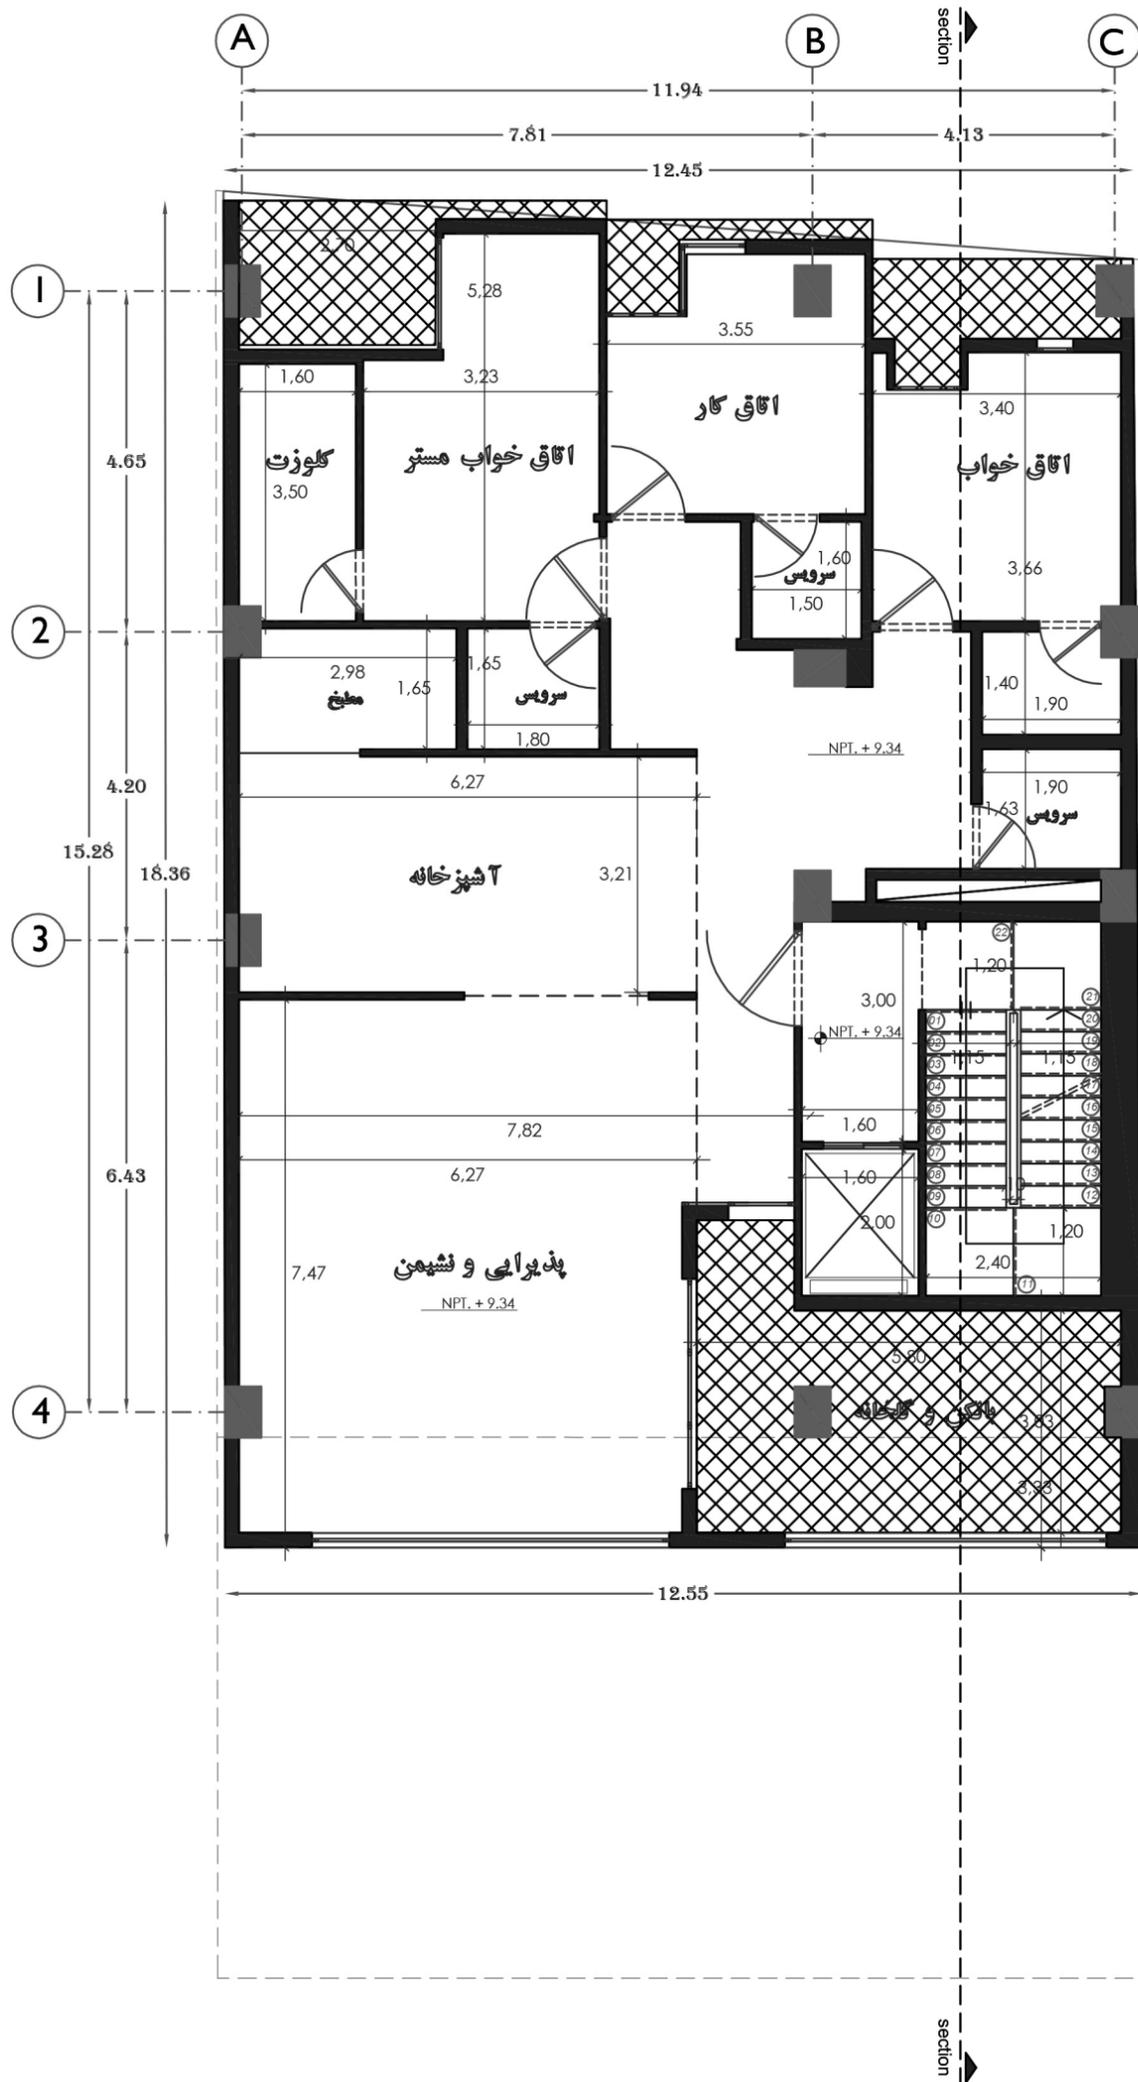




ROYAL
RESIDENCE
RAFSANJAN
COMPETITION

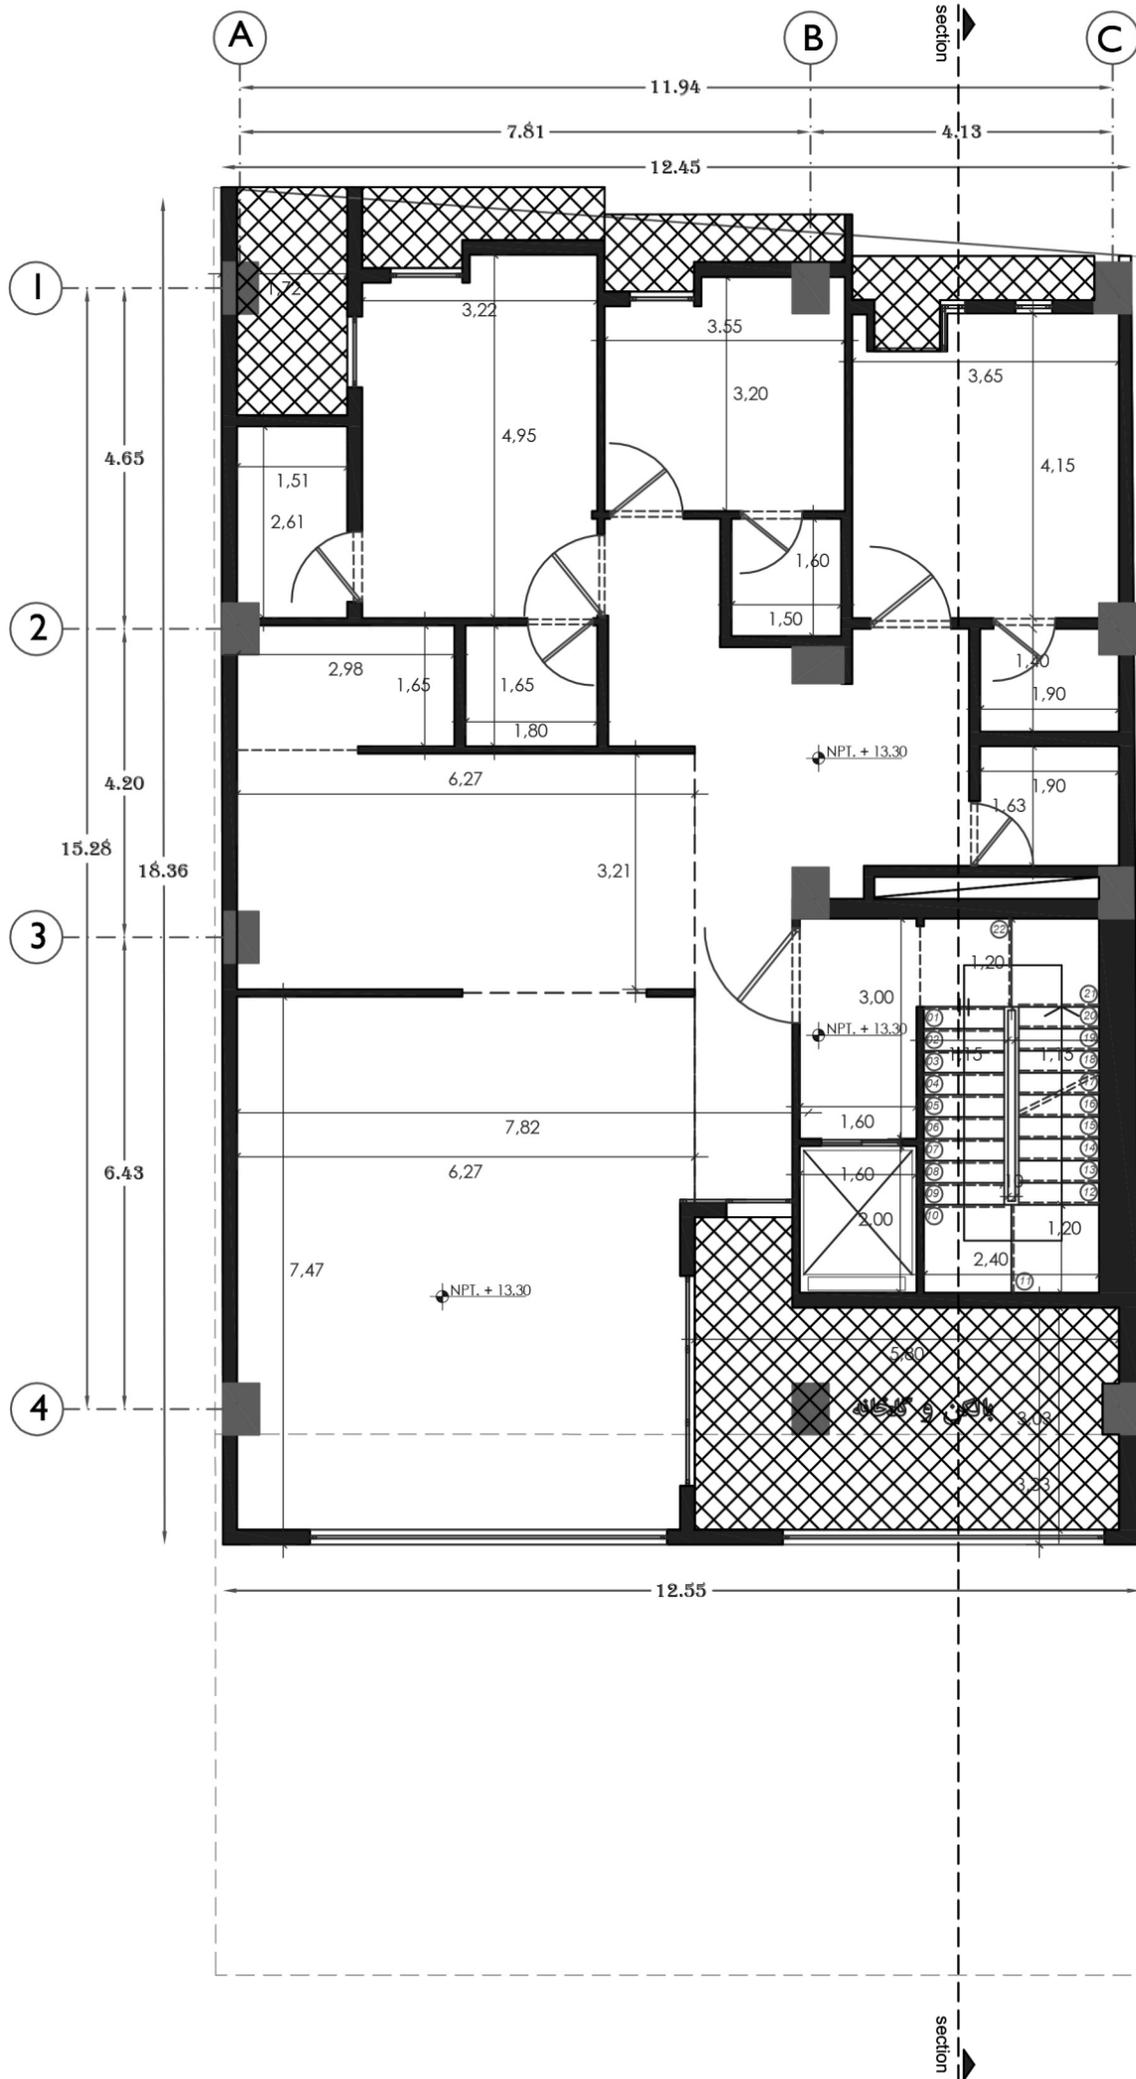


4/14

پلان اندازه گذاری طبقه سوم

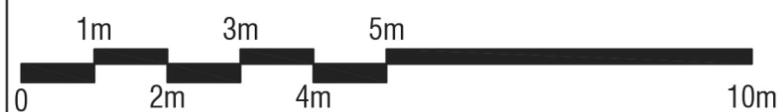




ROYAL
RESIDENCE
RAFSANJAN
COMPETITION

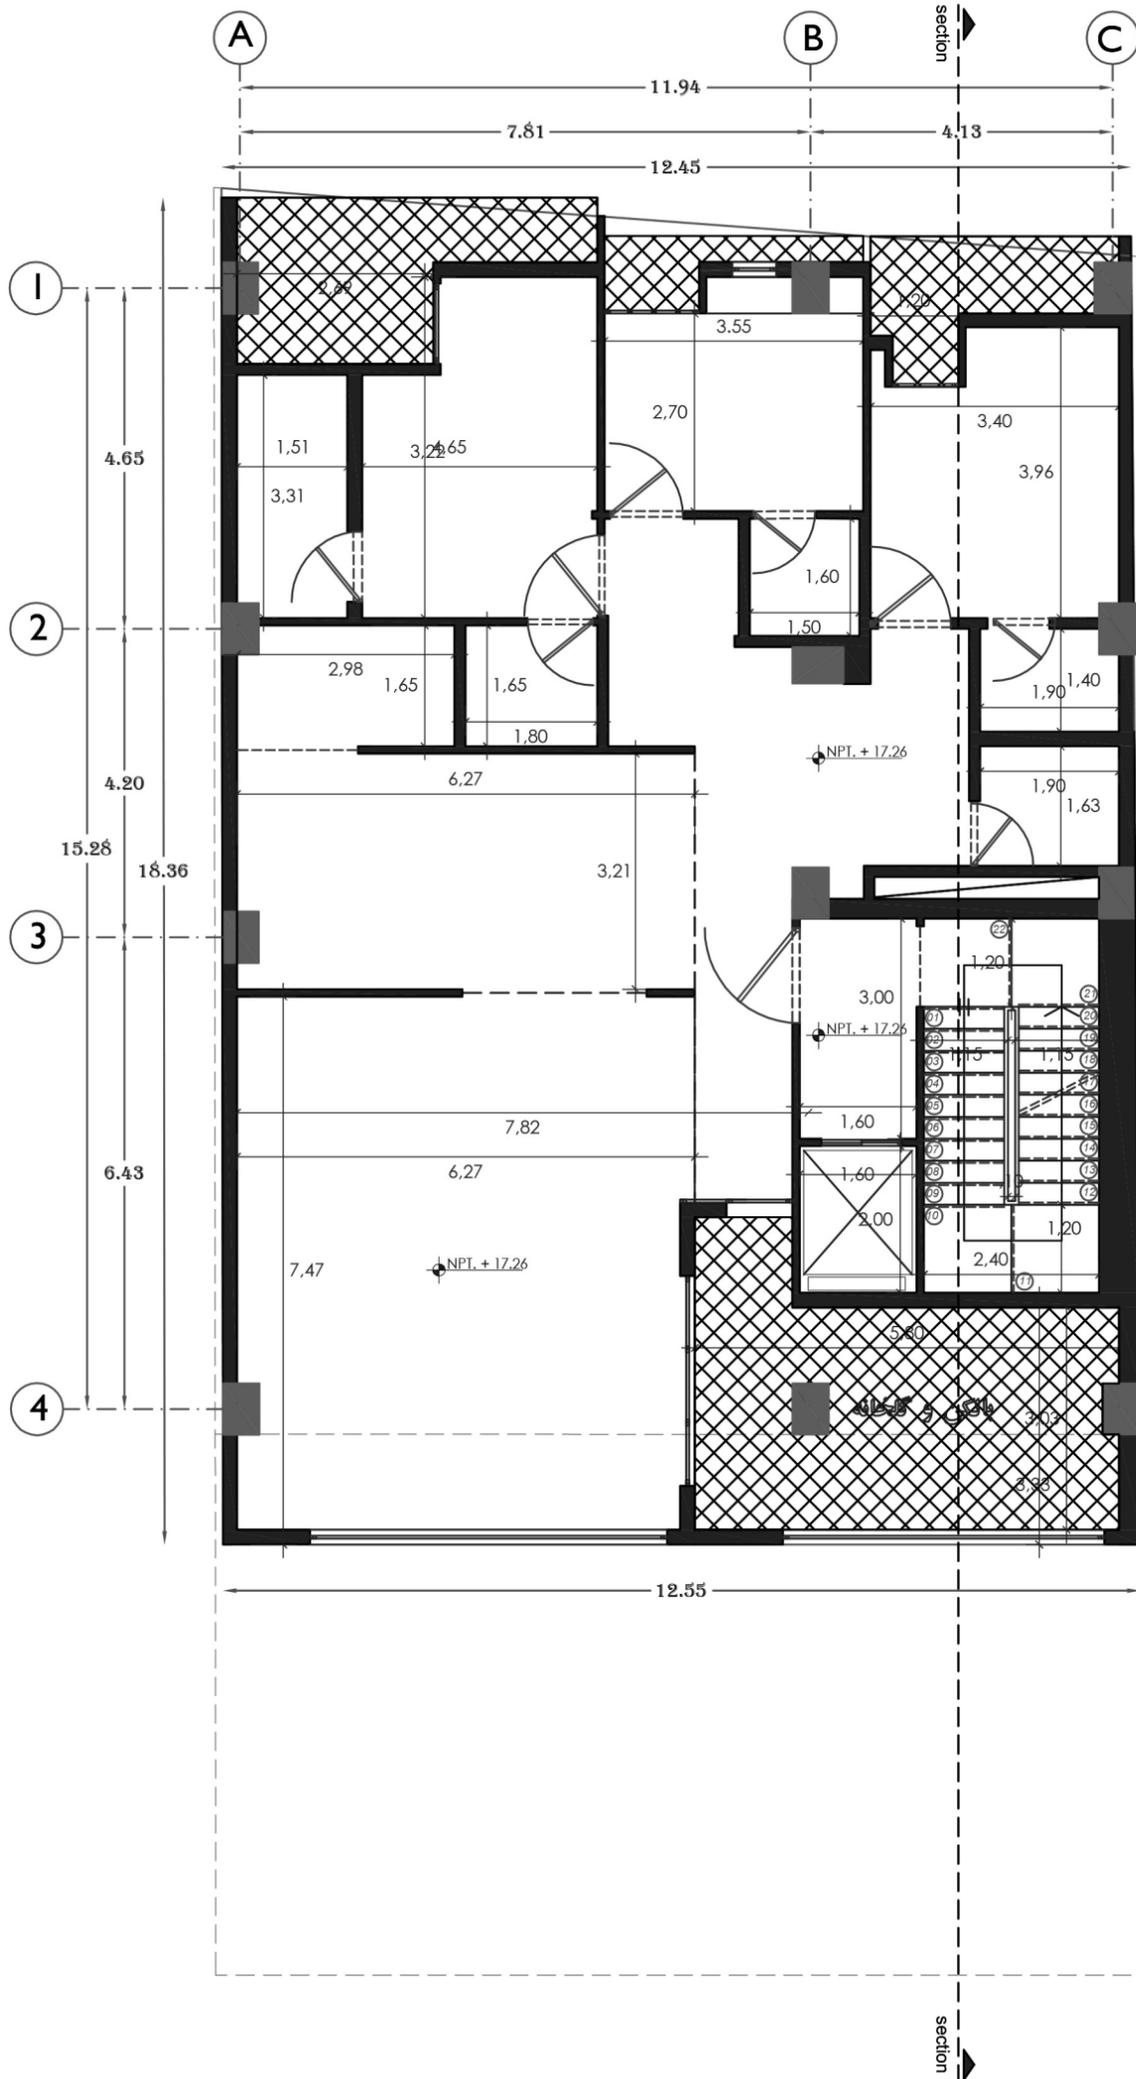


5/14

پلان اندازه گذاری طبقه چهارم

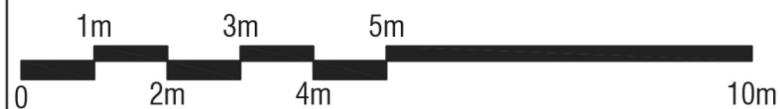




ROYAL
RESIDENCE
RAFSANJAN
COMPETITION

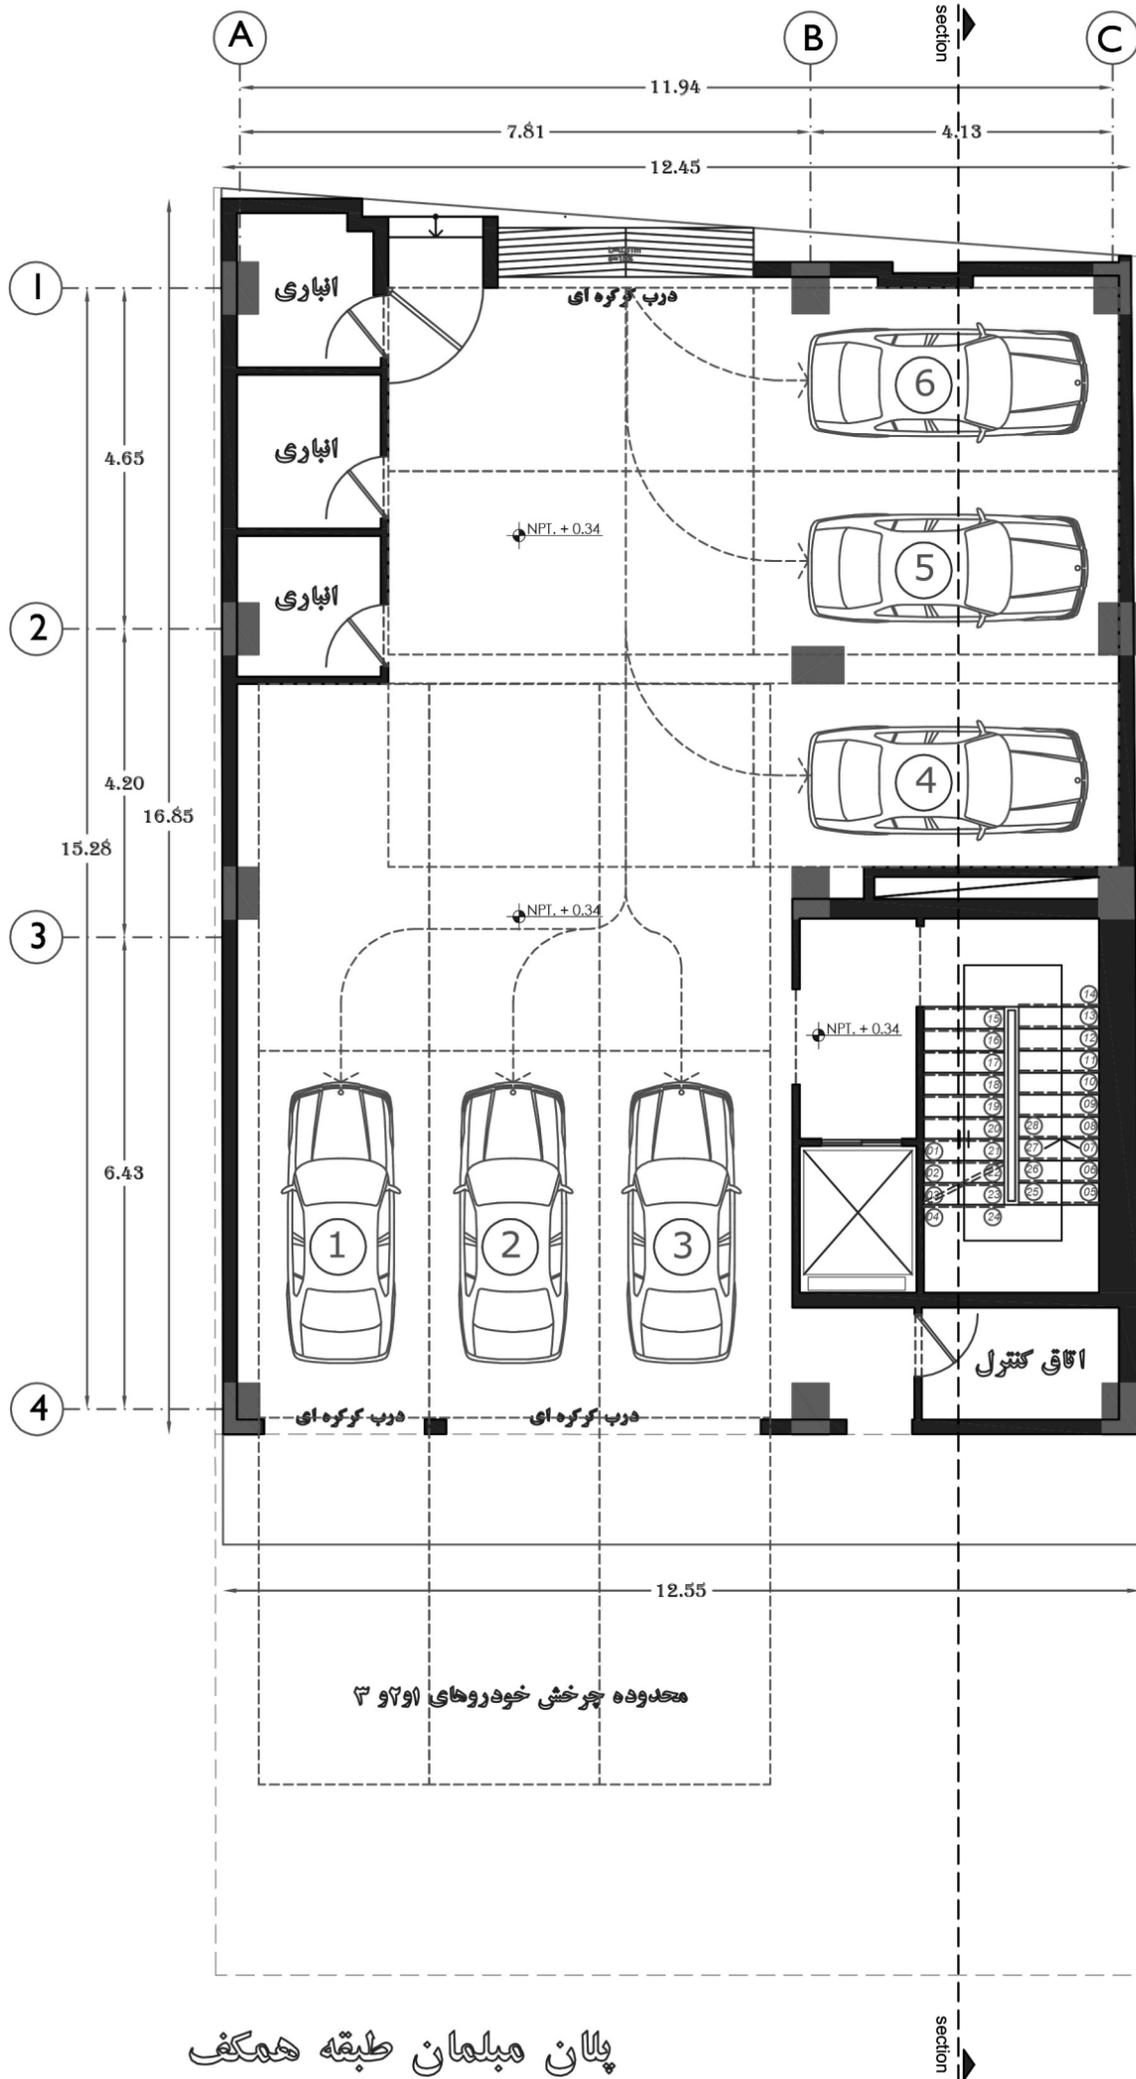





ROYAL
RESIDENCE
RAFSANJAN
COMPETITION

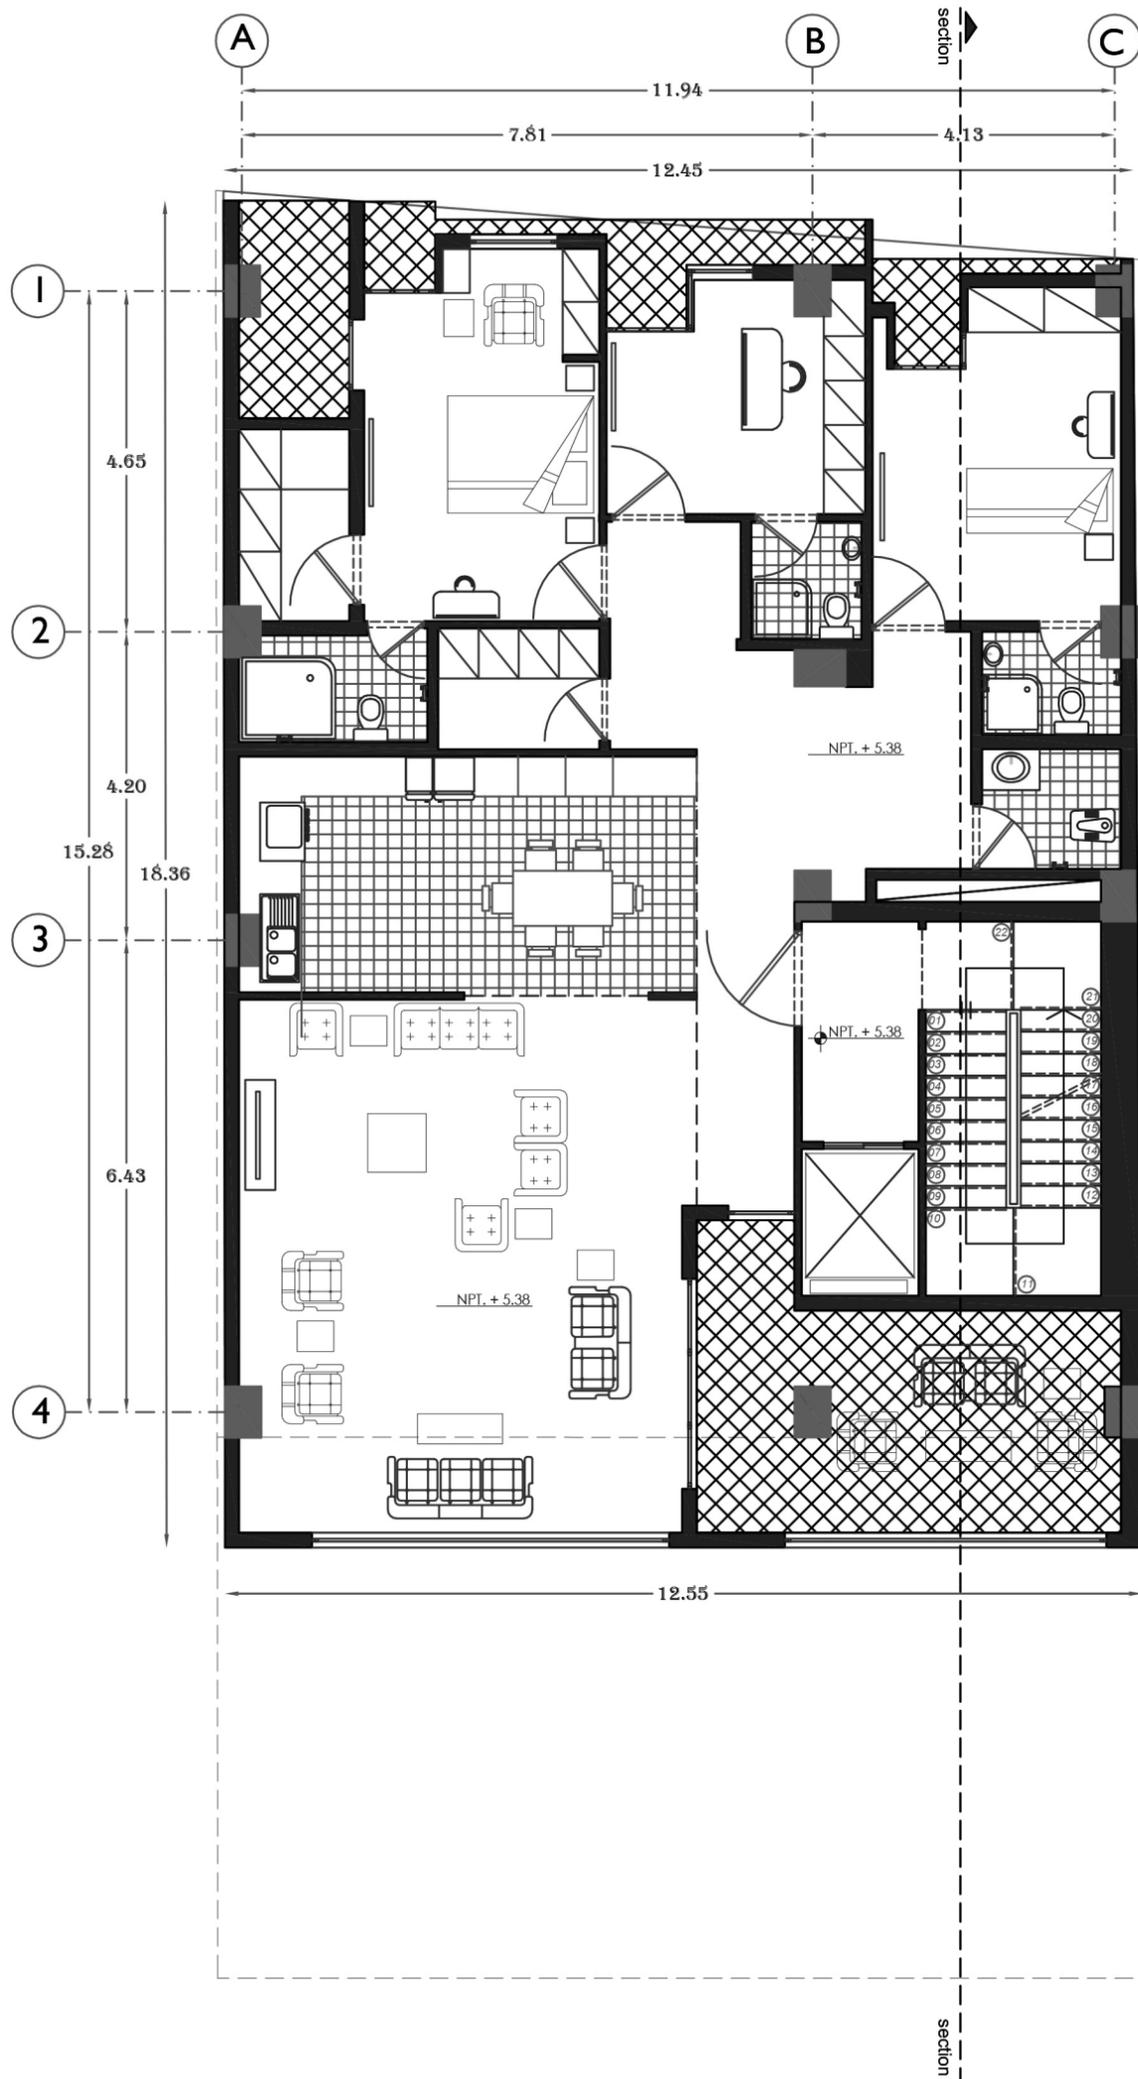

7/14


پلان میلمان طبقه اول

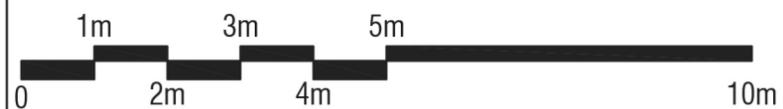

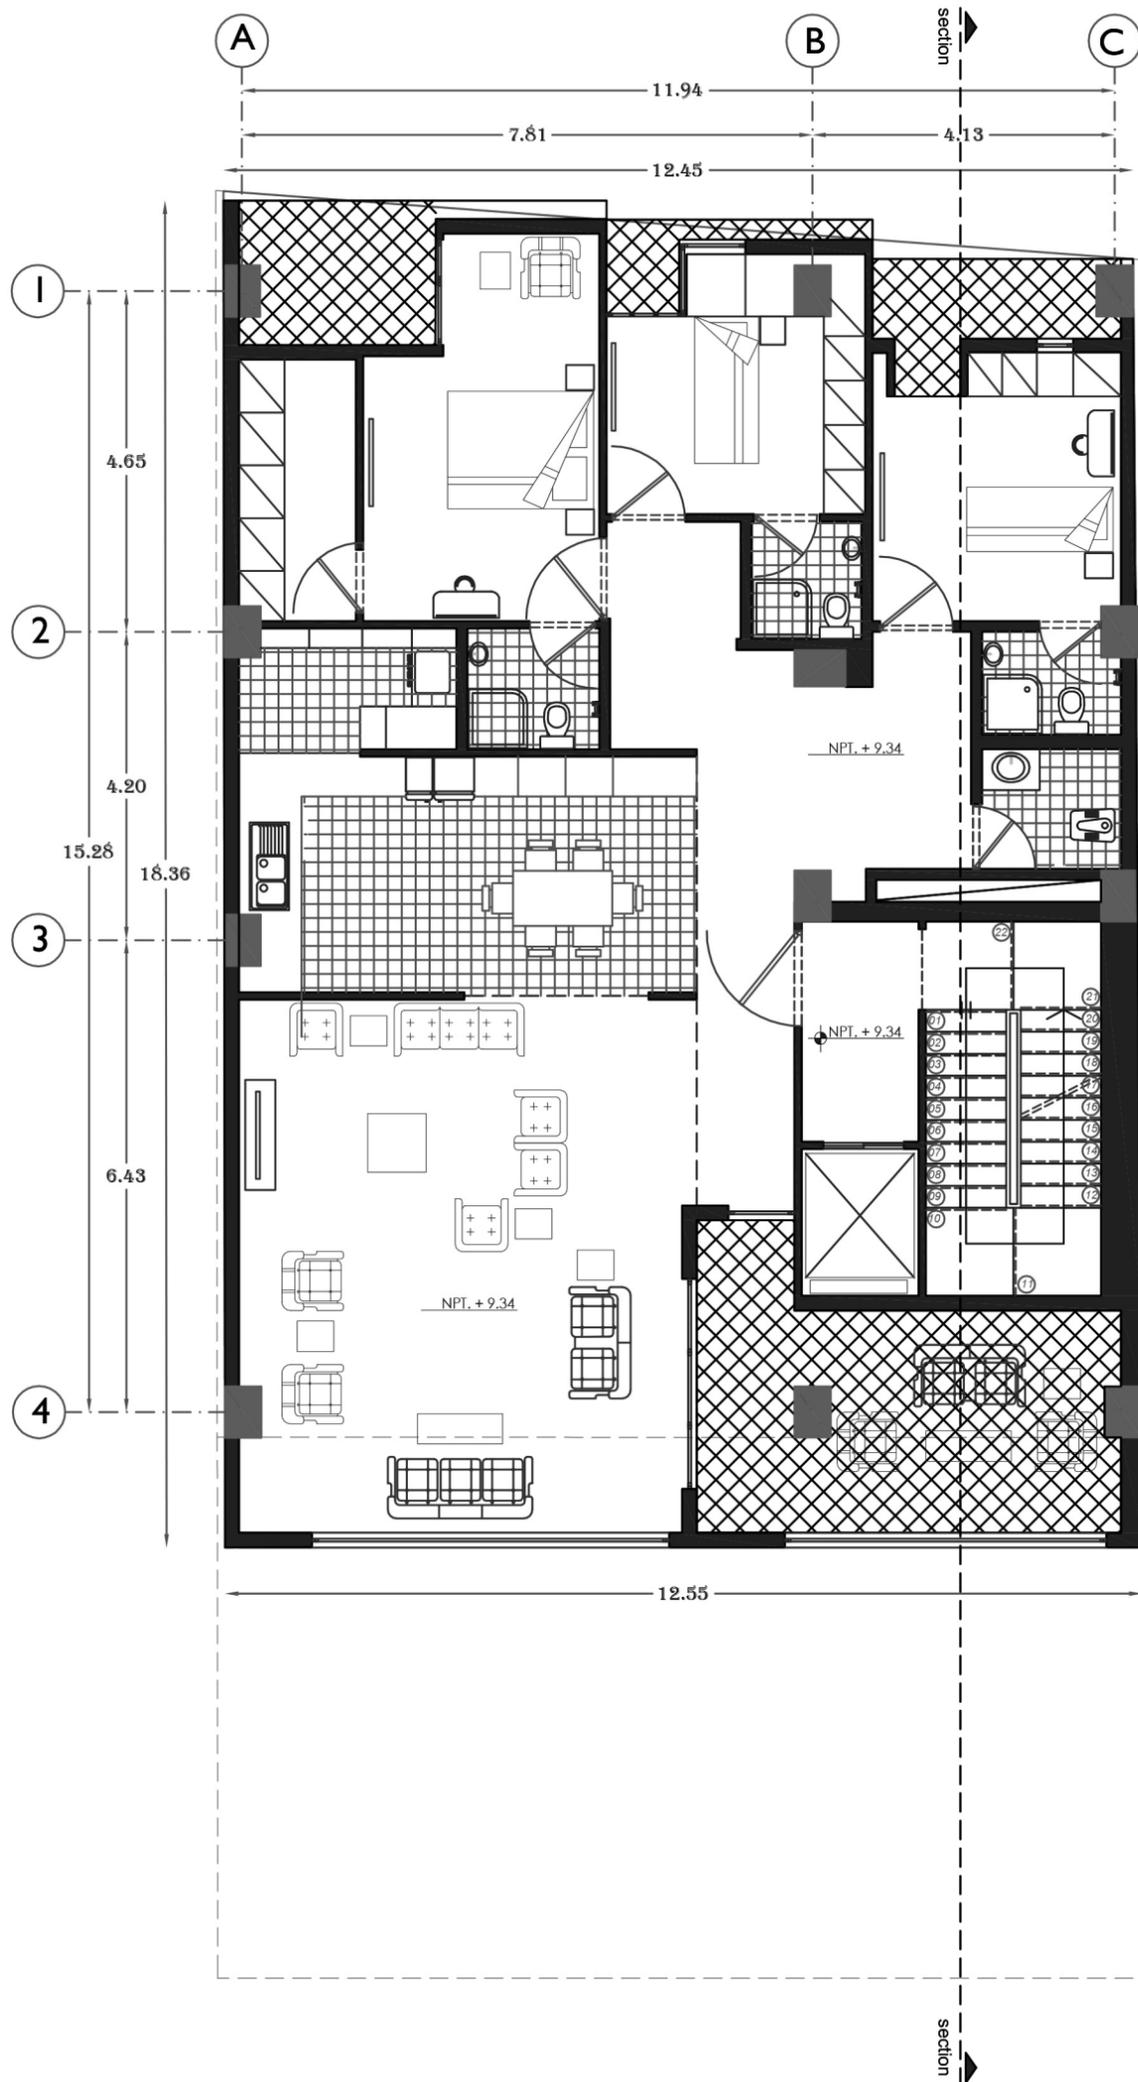




ROYAL
RESIDENCE
RAFSANJAN
COMPETITION

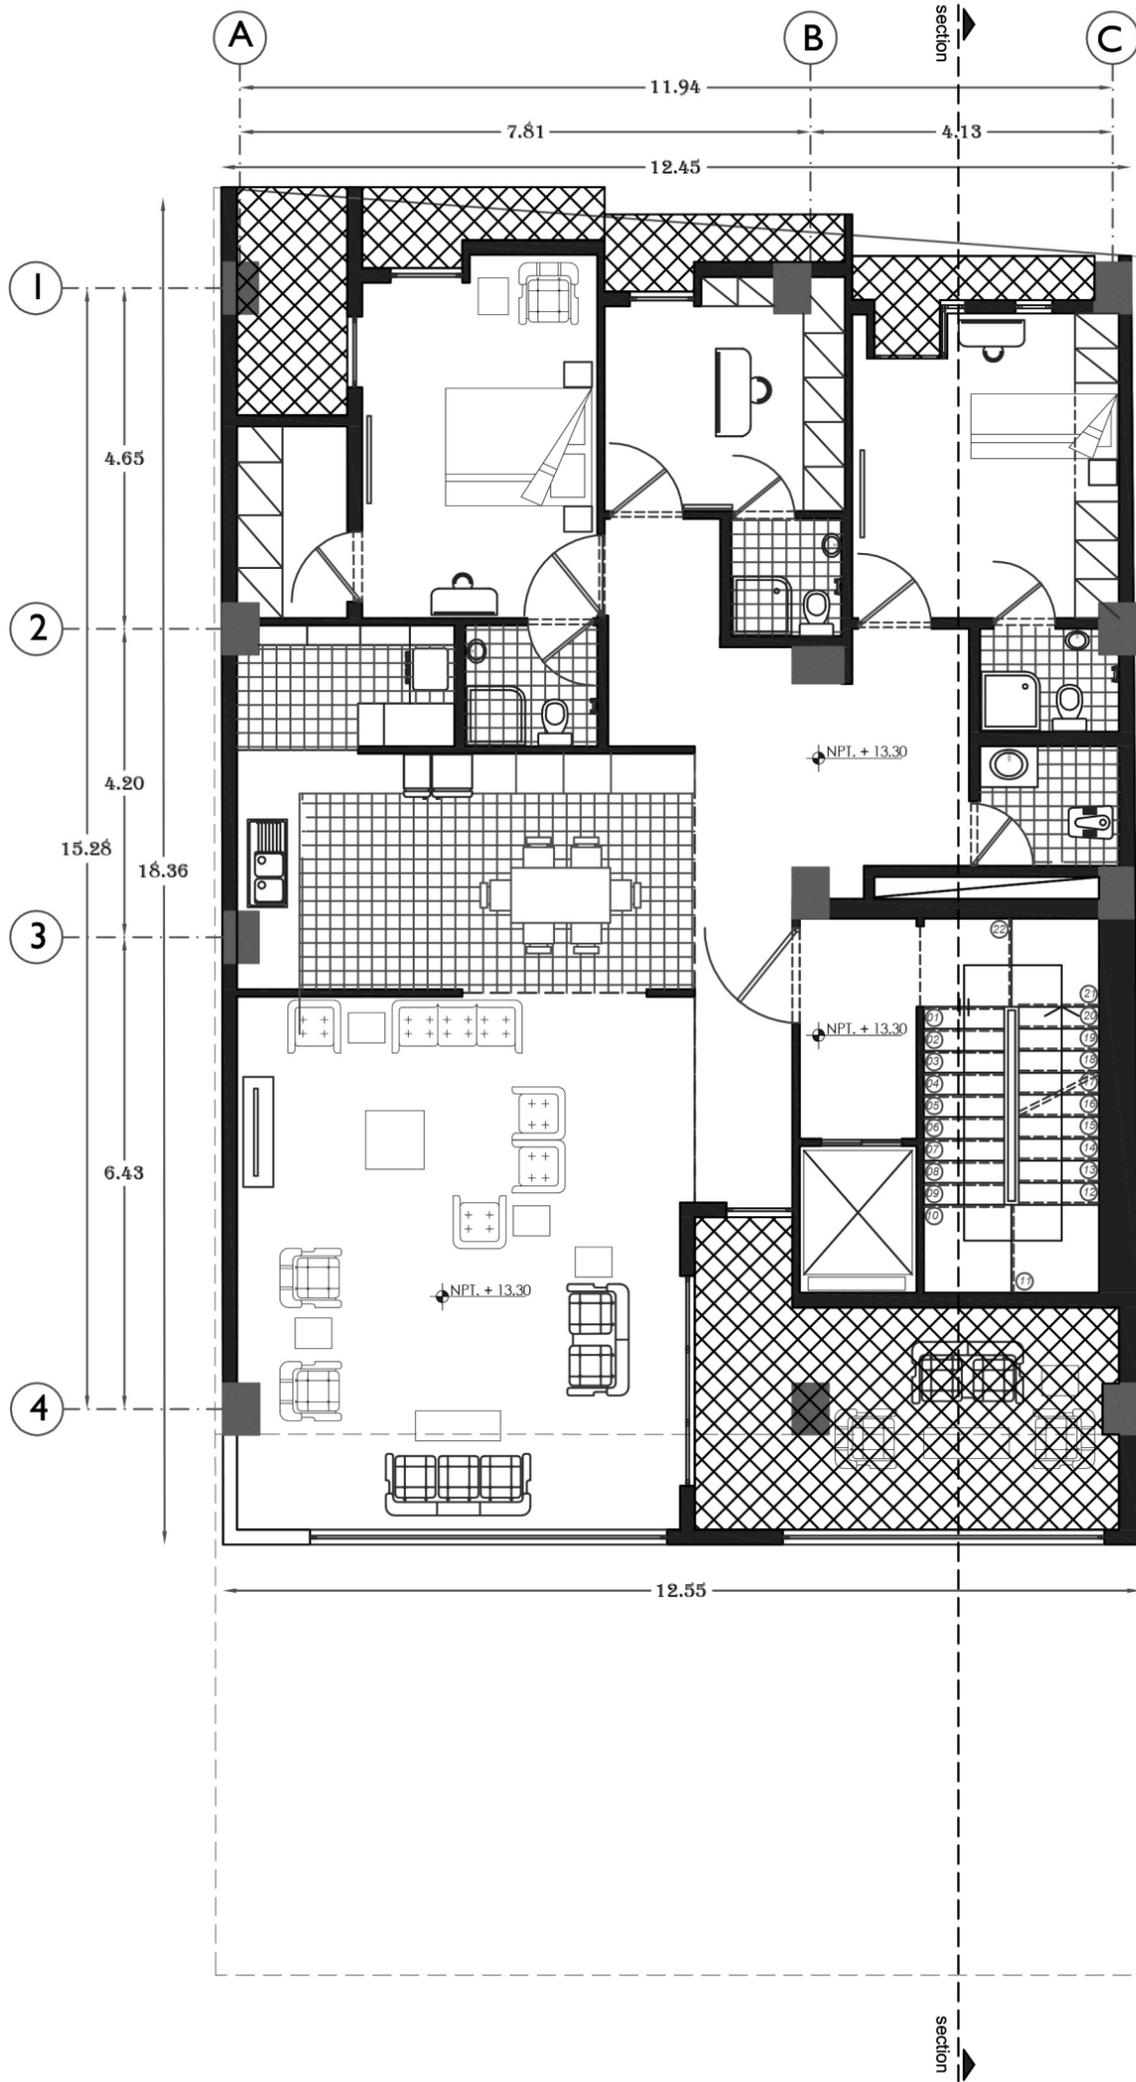


9/14

پلان مبلمان طبقه سوم

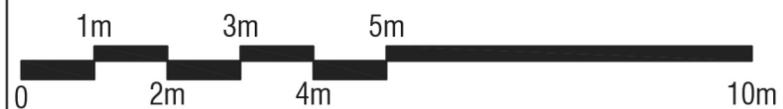



ROYAL
RESIDENCE
RAFSANJAN
COMPETITION

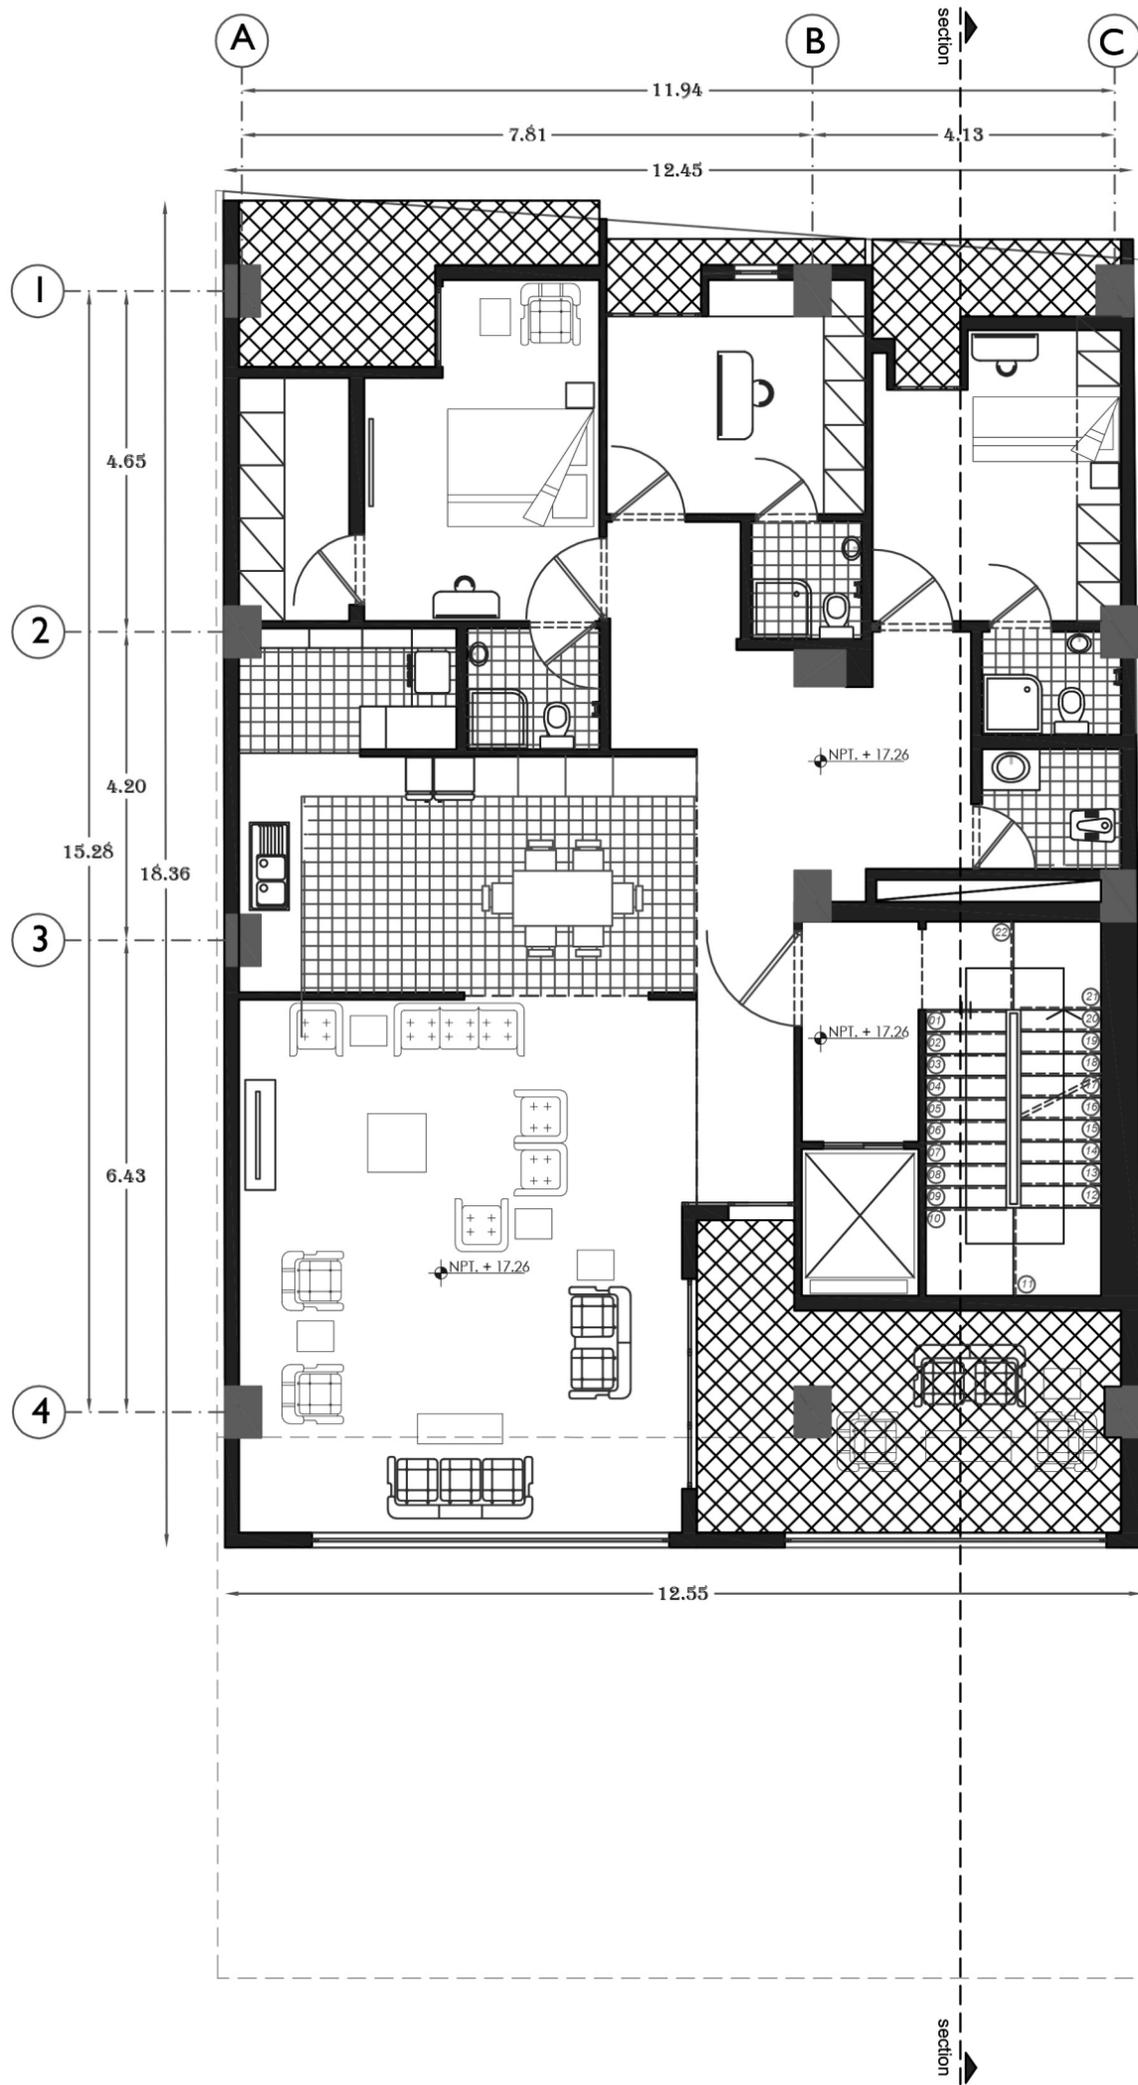


10/14

پلان میلمان طبقه چهارم






ROYAL
RESIDENCE
RAFSANJAN
COMPETITION

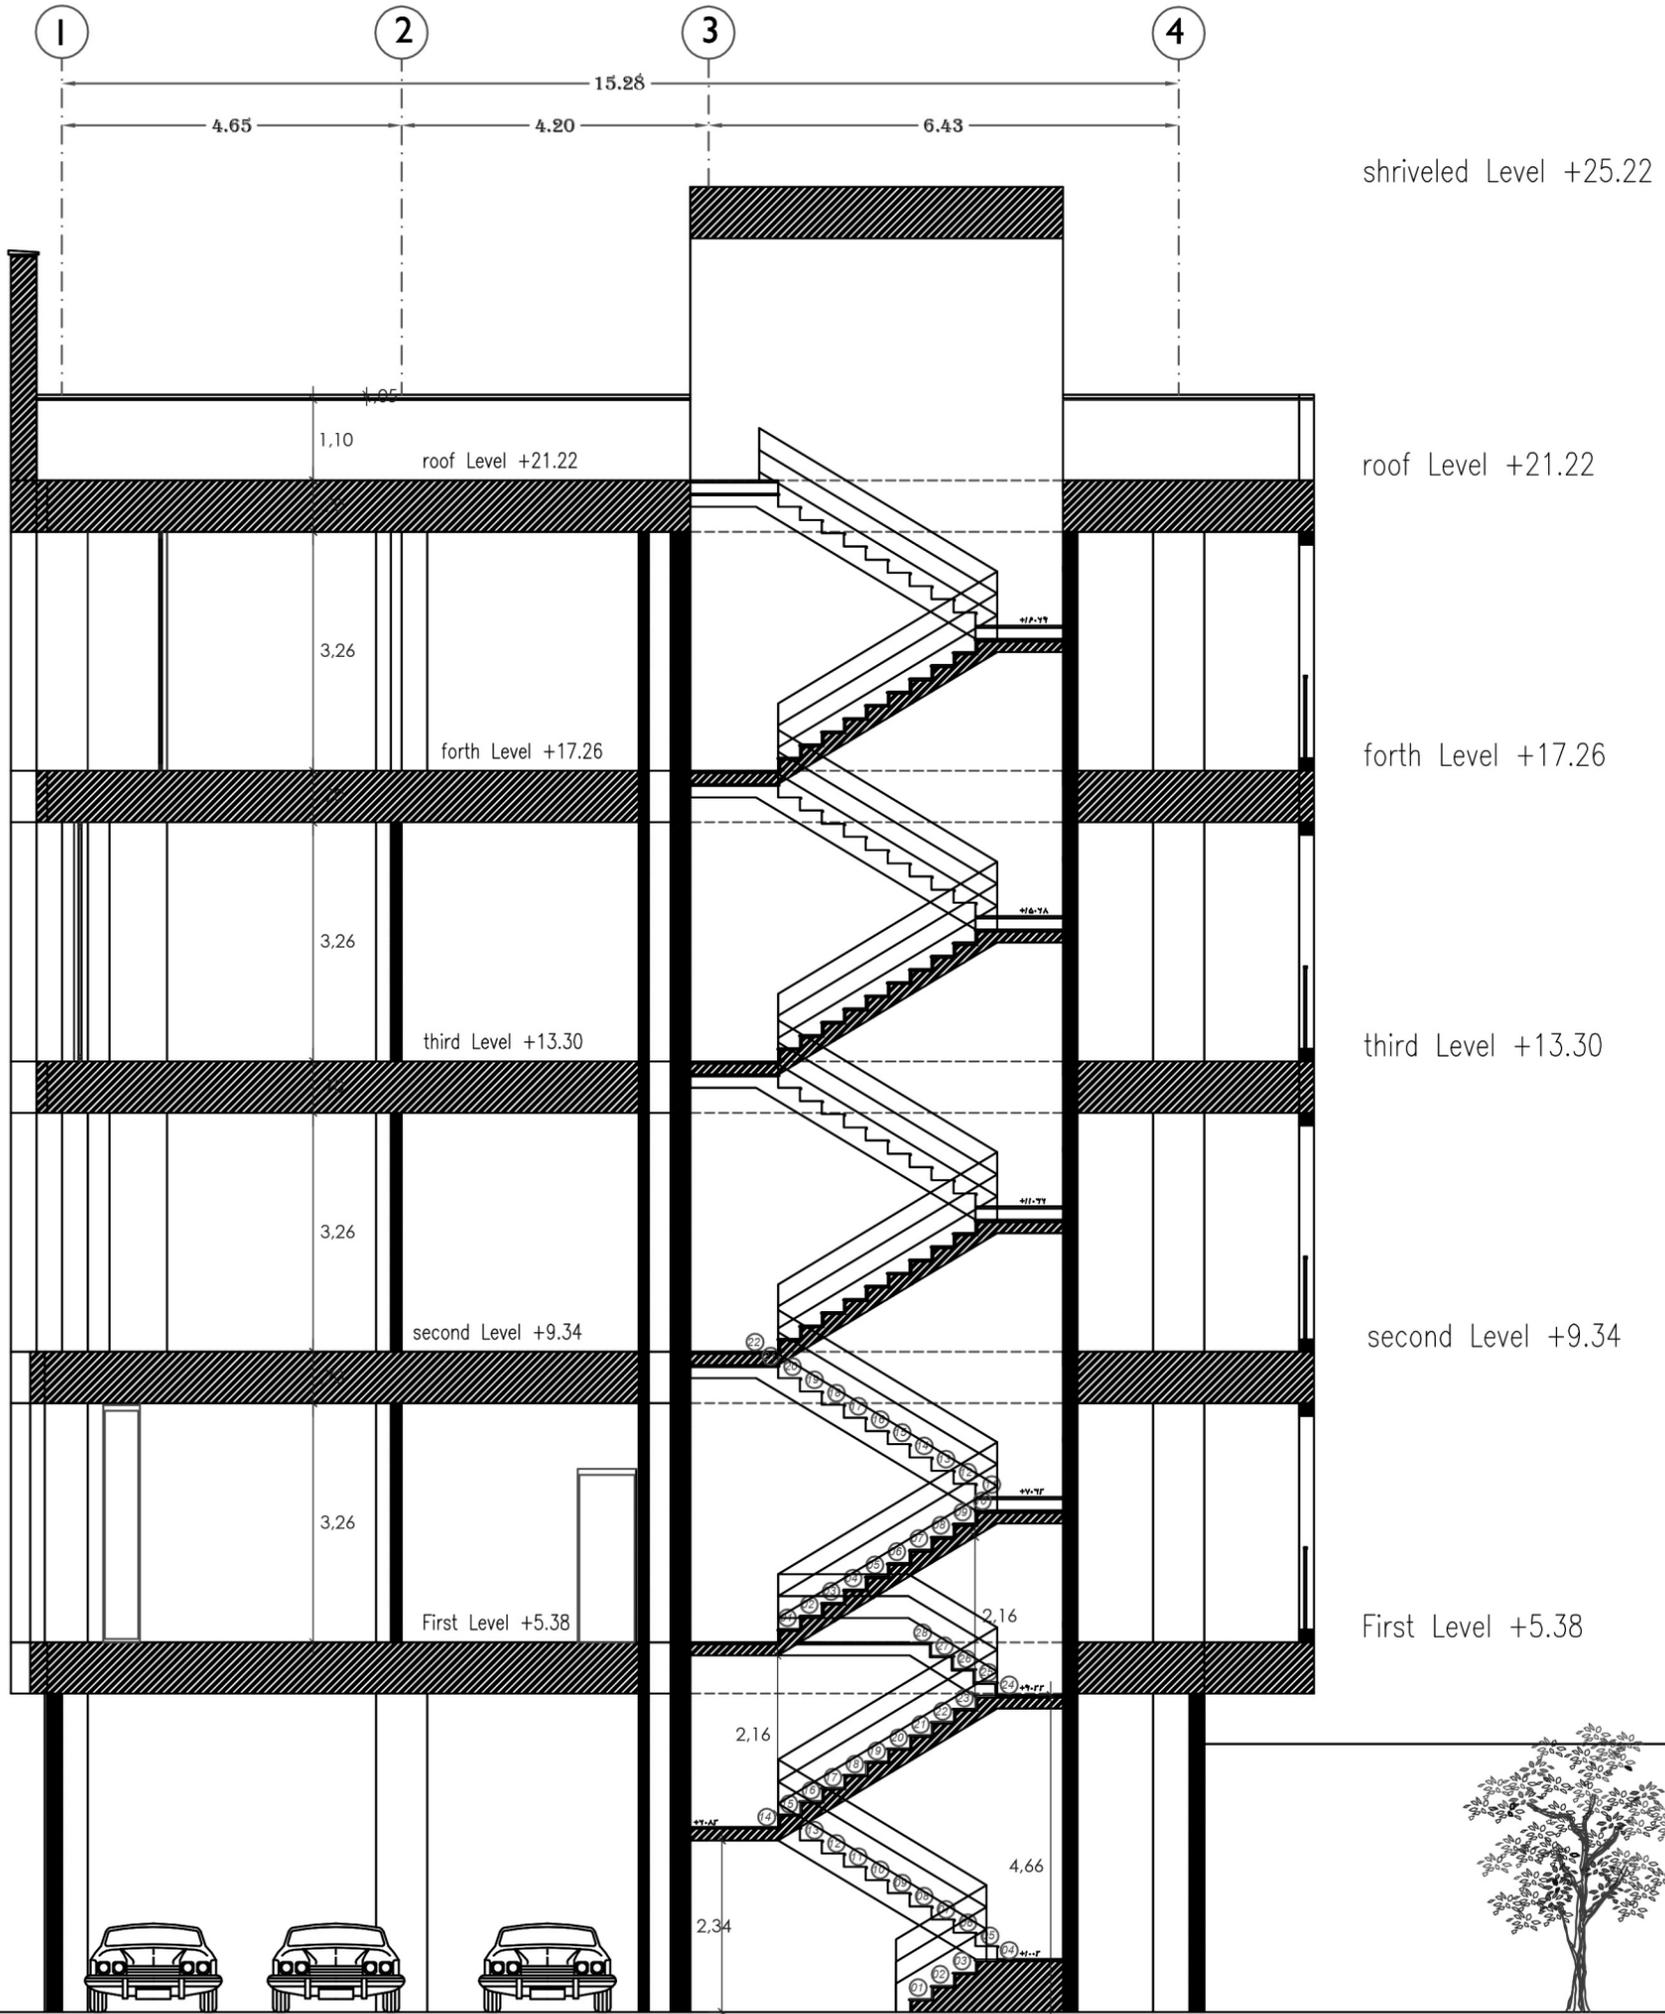

SECTION

11/14

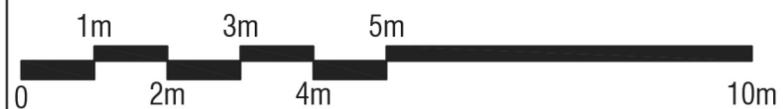


برش ارتفاعی طبقات

جدول مساحت کلی مسابقه ساختمان 'روپال رزیدنس' رفسنجان


مساحت کل طبقه	انبار		پارکینگ تعداد	راه پله + آسانسور+لابی مساحت	مسکونی		کاربری طبقات
	مساحت	واحد			مساحت کل	واحد	
202.33	13.15	3	6	-	-	-	همکف
225.06	3.87	1	-	26.28	198.78	1	اول
225.69	-	-	-	26.28	199.41	1	دوم
225.38	-	-	-	26.28	199.1	1	سوم
225.64	-	-	-	26.28	199.36	1	چهارم
مساحت کل مجموعه	مجموع مساحت انبار		مجموع تعداد پارکینگ	-	مجموع مساحت مسکونی		جمع
1104.1	17.02	4	6	-	797.53	4	




ROYAL
RESIDENCE
RAFSANJAN
COMPETITION

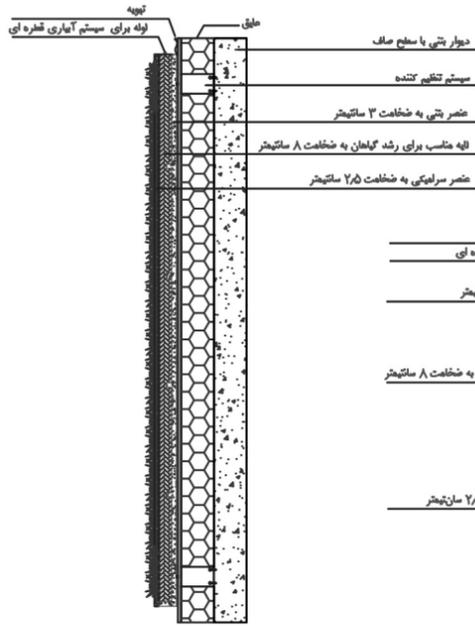


جزئیات عمومی دیوار سبز
روش اجرایی ۱

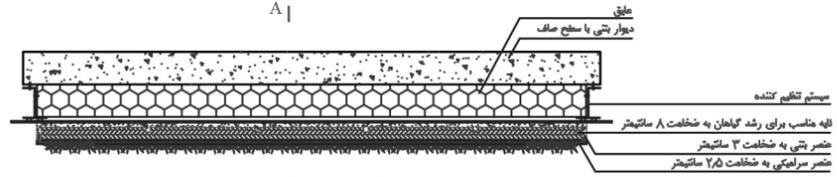


جزئیات عمومی دیوار سبز
روش اجرایی ۱

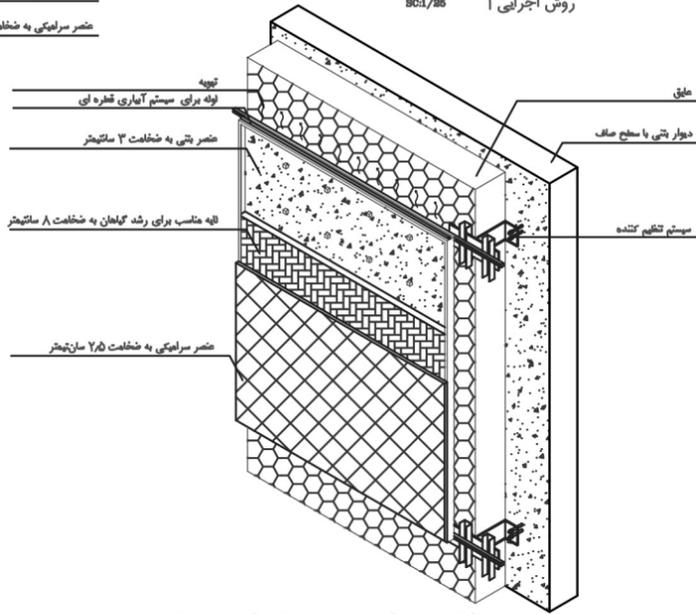


پرسپکتیو جزئیات عمومی دیواری سبز
روش اجرایی ۱

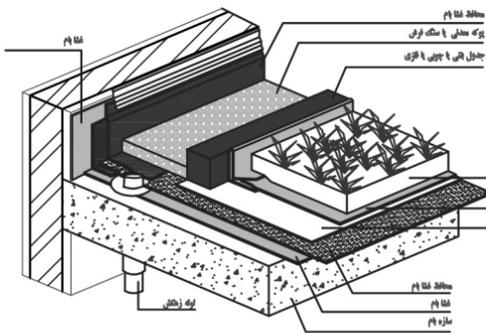


پرسپکتیو جزئیات عمومی باغچه

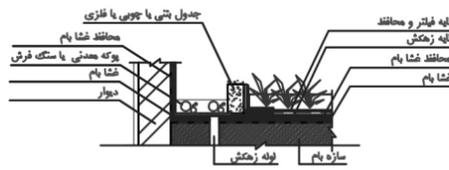


جزئیات عمومی باغچه

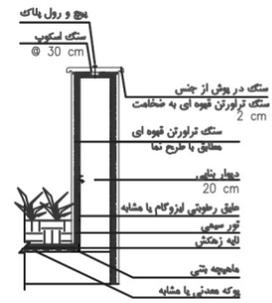

بزرگنمایی دیوار جان پناه

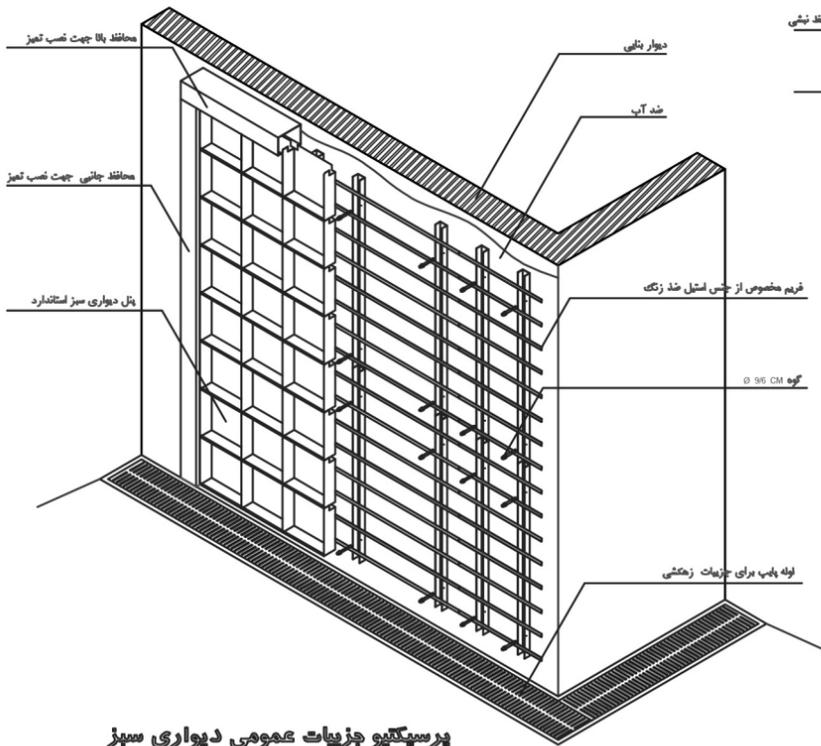

پرسپکتیو جزئیات عمومی دیواری سبز

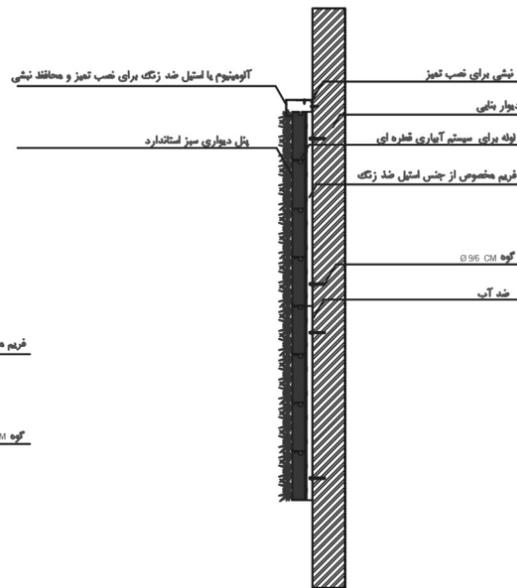

جزئیات عمومی دیوار سبز
روش اجرایی ۲

