




ROYAL RESIDENCE



SOMAYE MOHAMADI



ROYAL
RESIDENCE
RAFSANJAN
COMPETITION

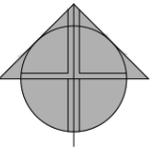

کوچه ۱۰ متری


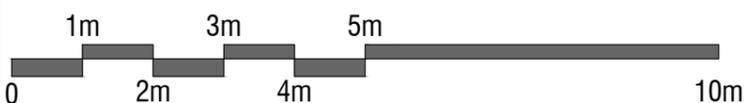
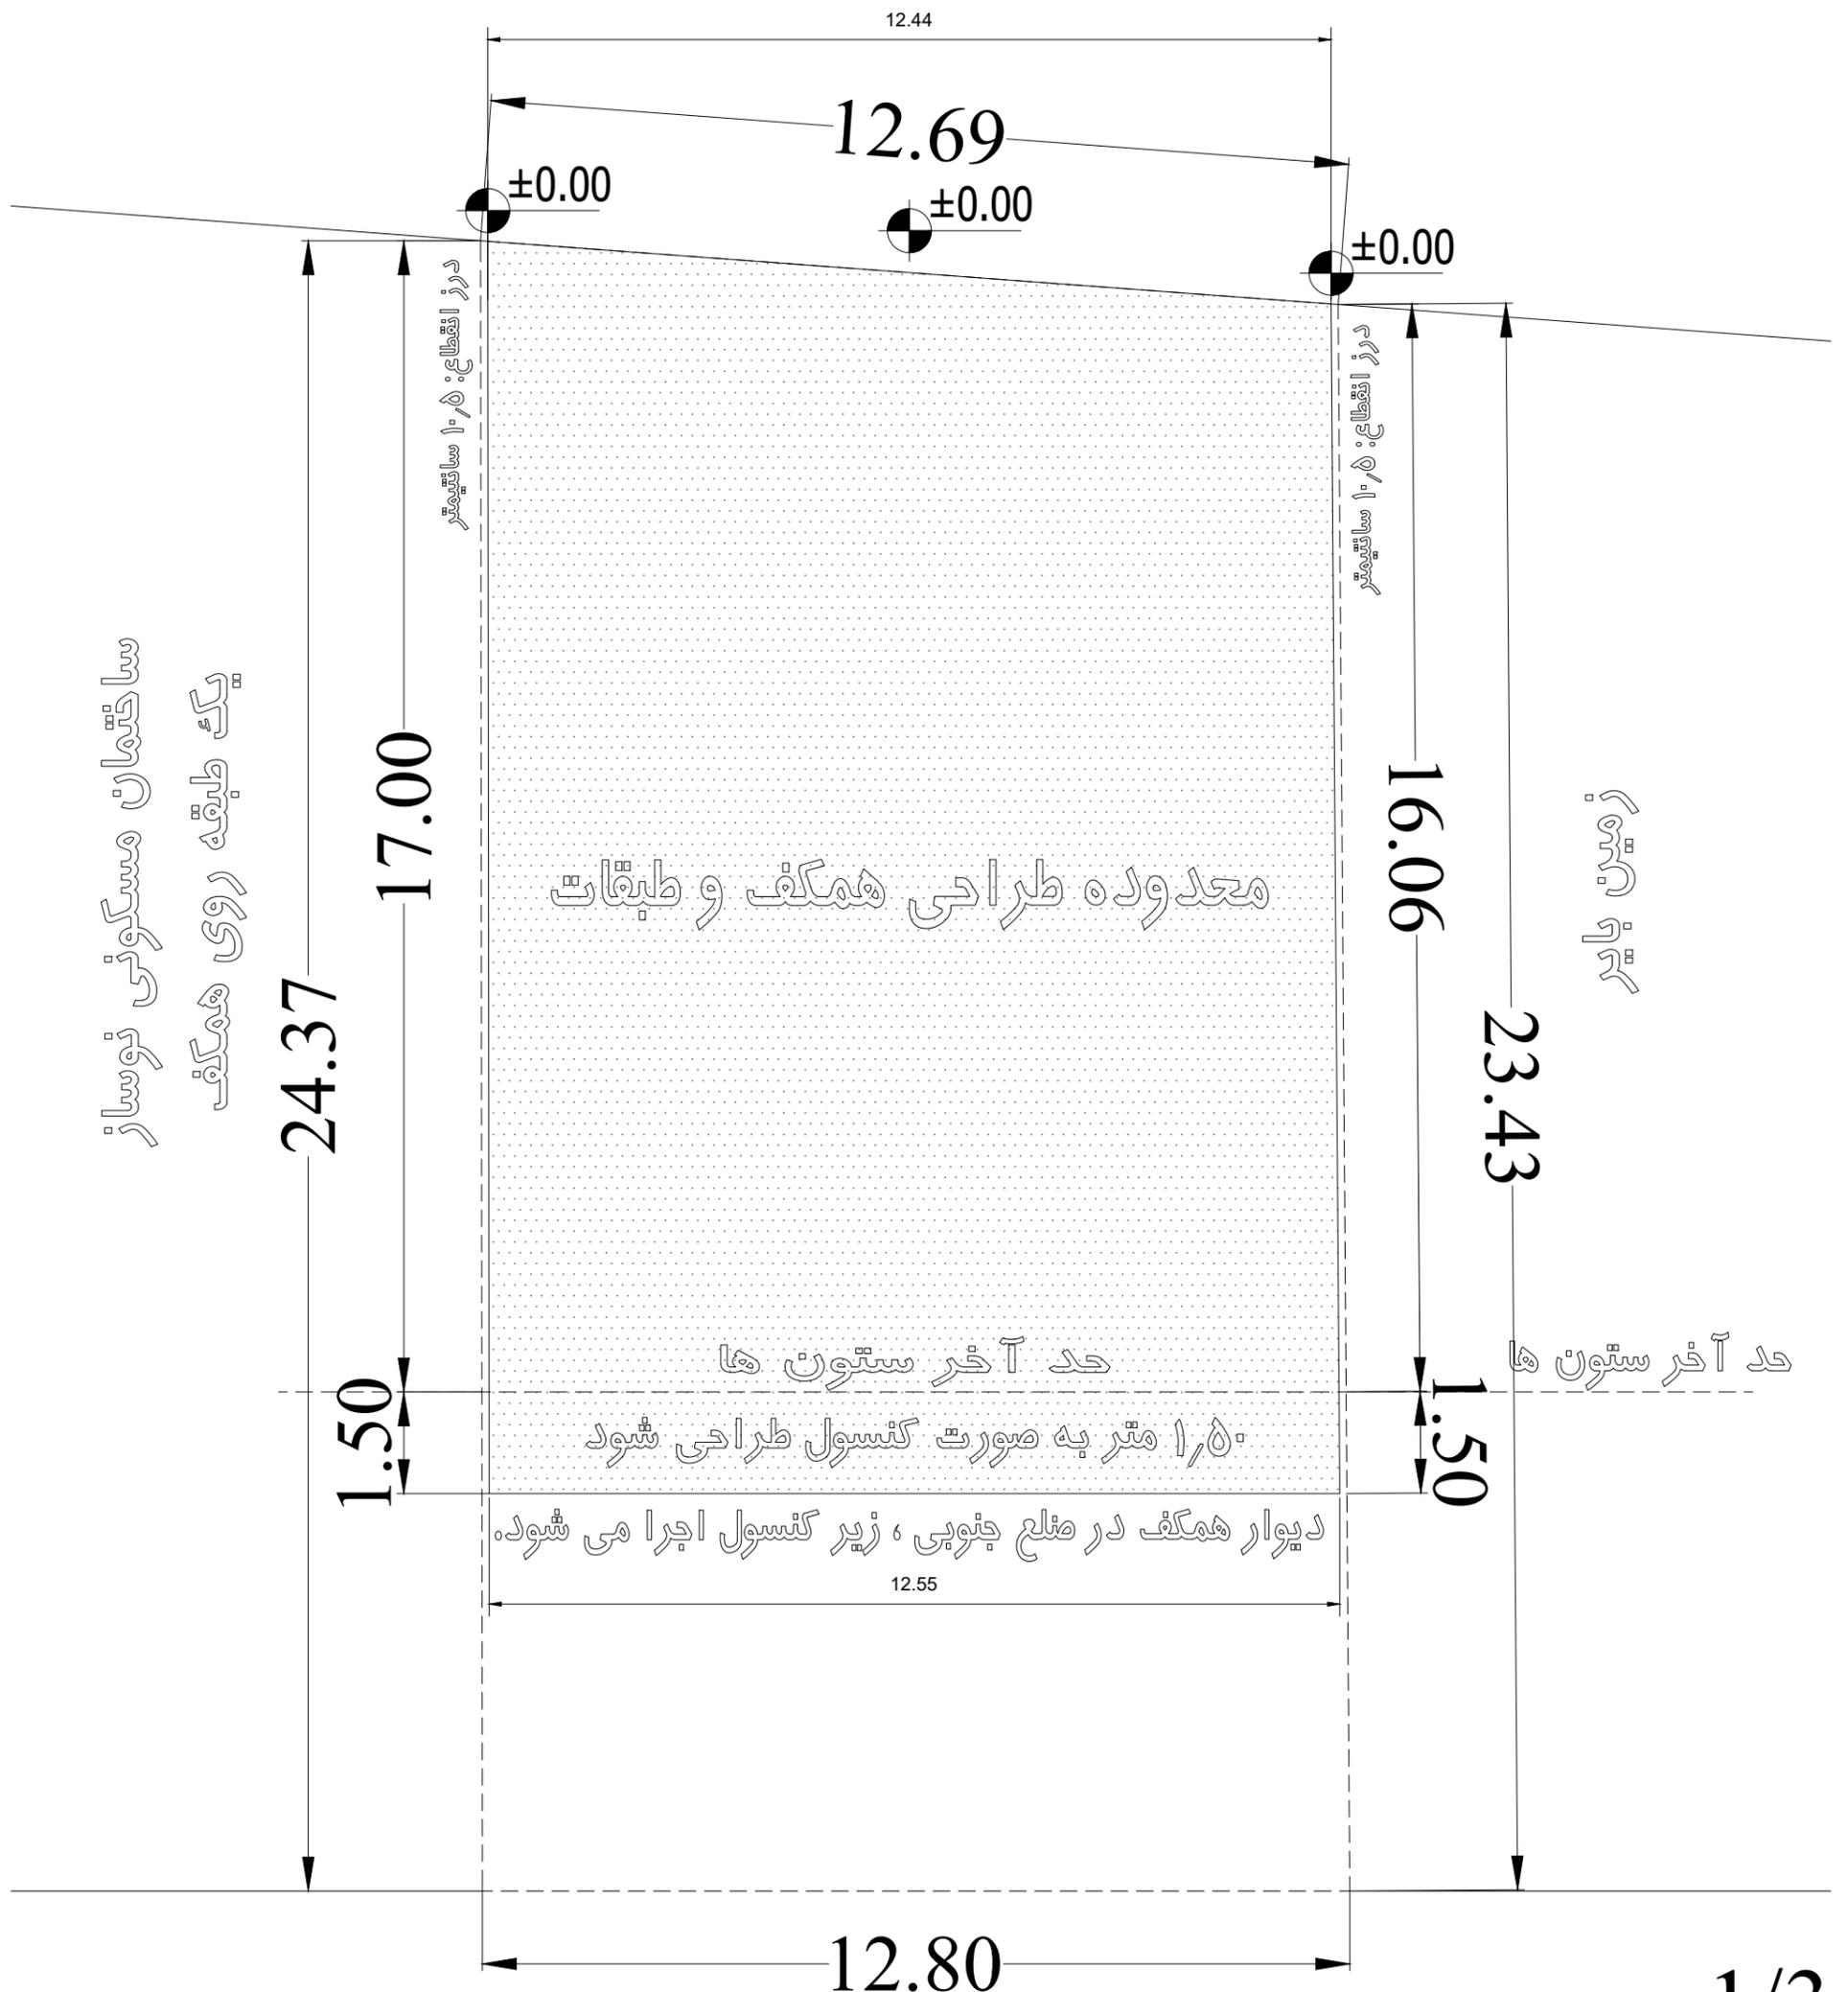


1/3


معدوده طراحی همکف و طبقات






ROYAL
RESIDENCE
RAFSANJAN
COMPETITION

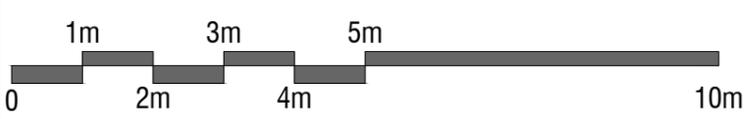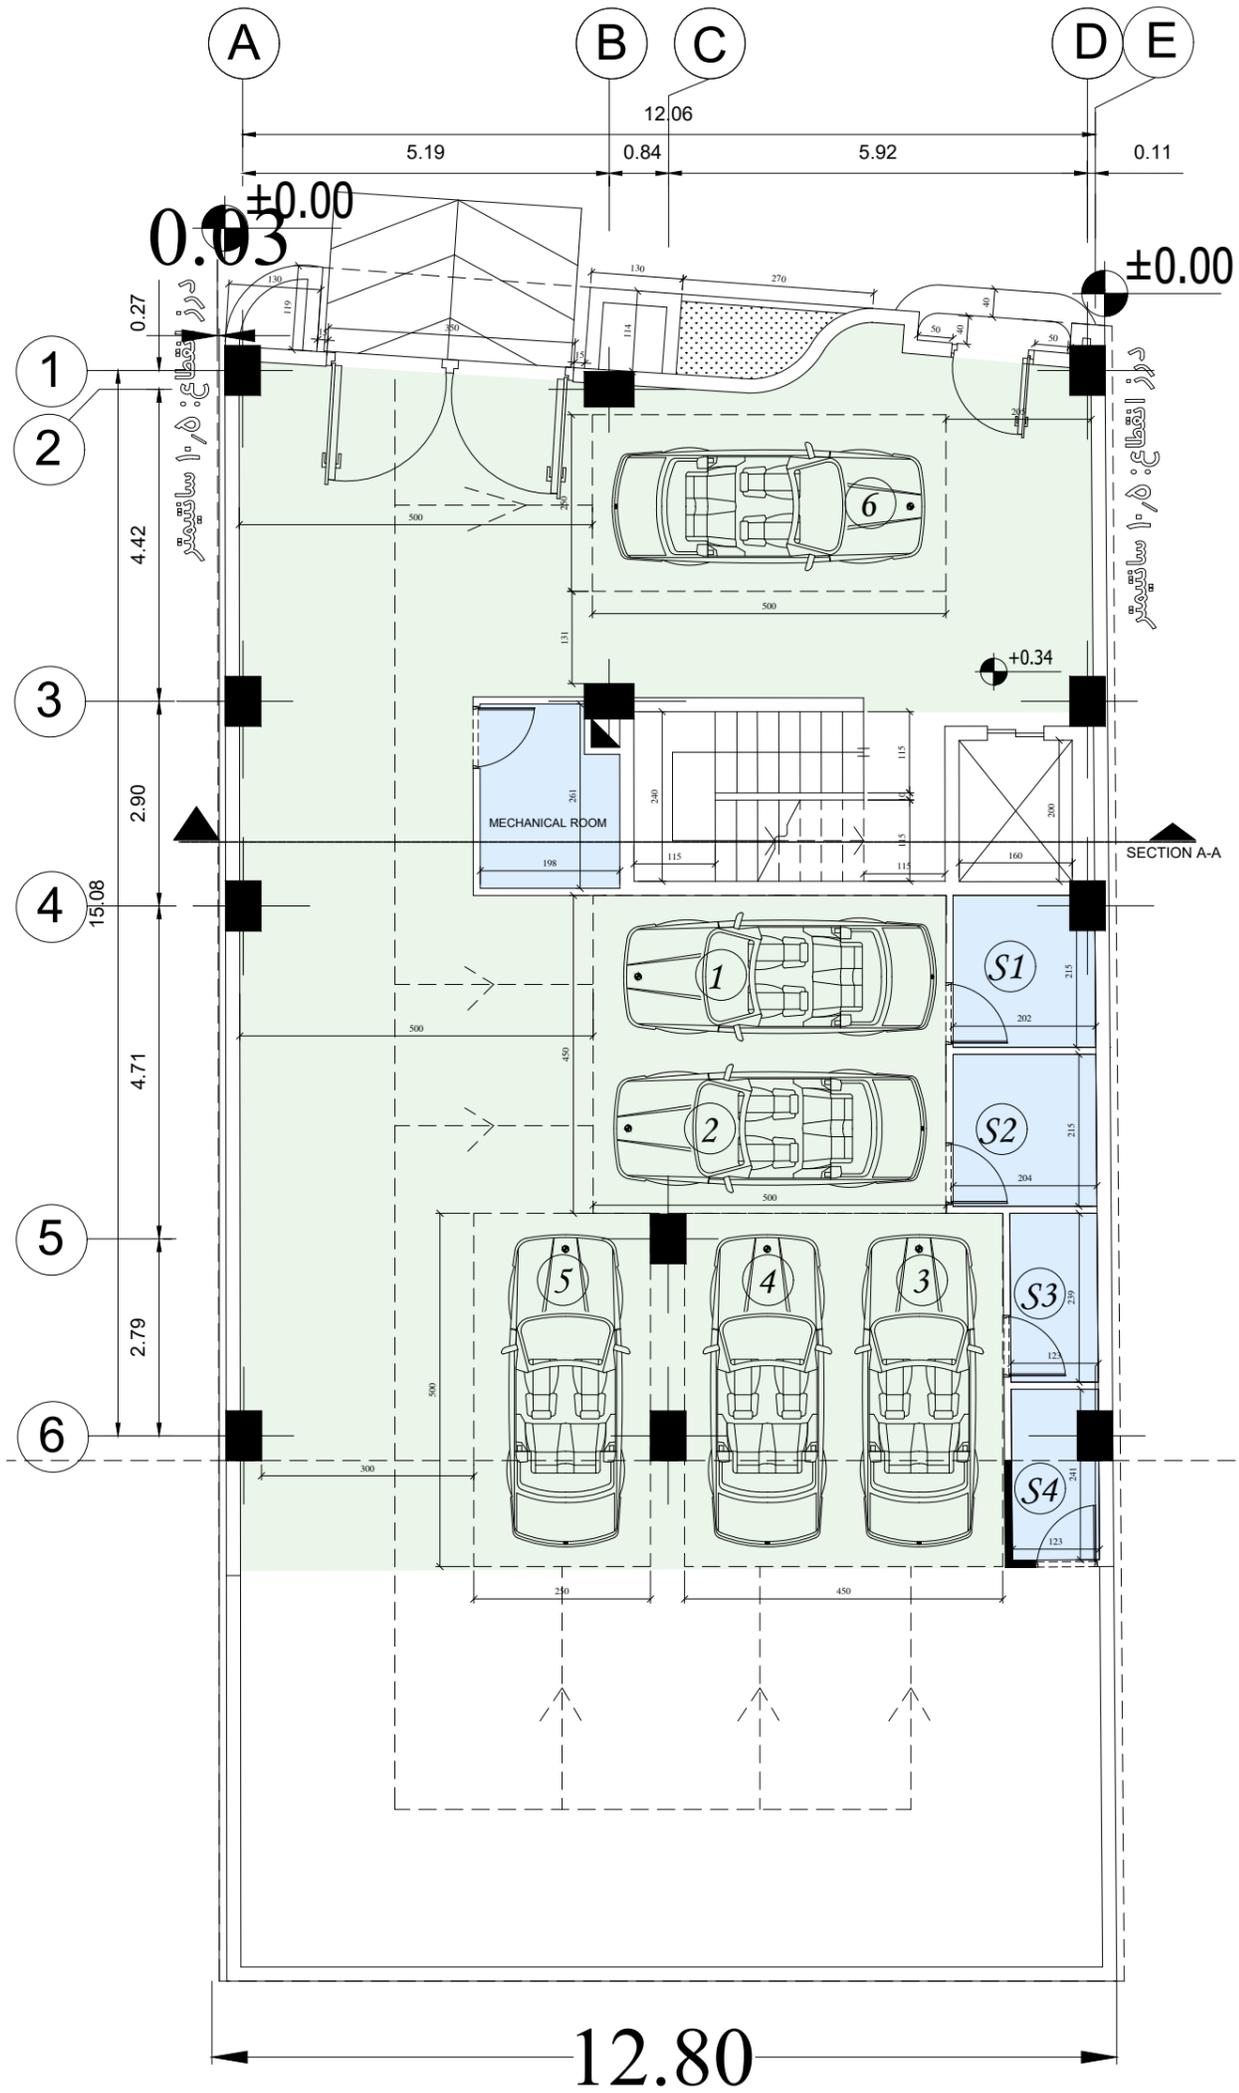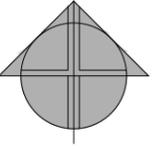


پلان طبقه همکف

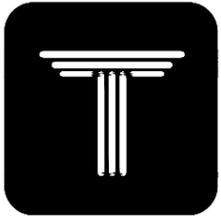




ROYAL
RESIDENCE
RAFSANJAN
COMPETITION

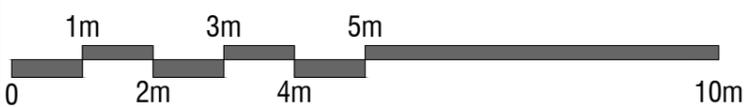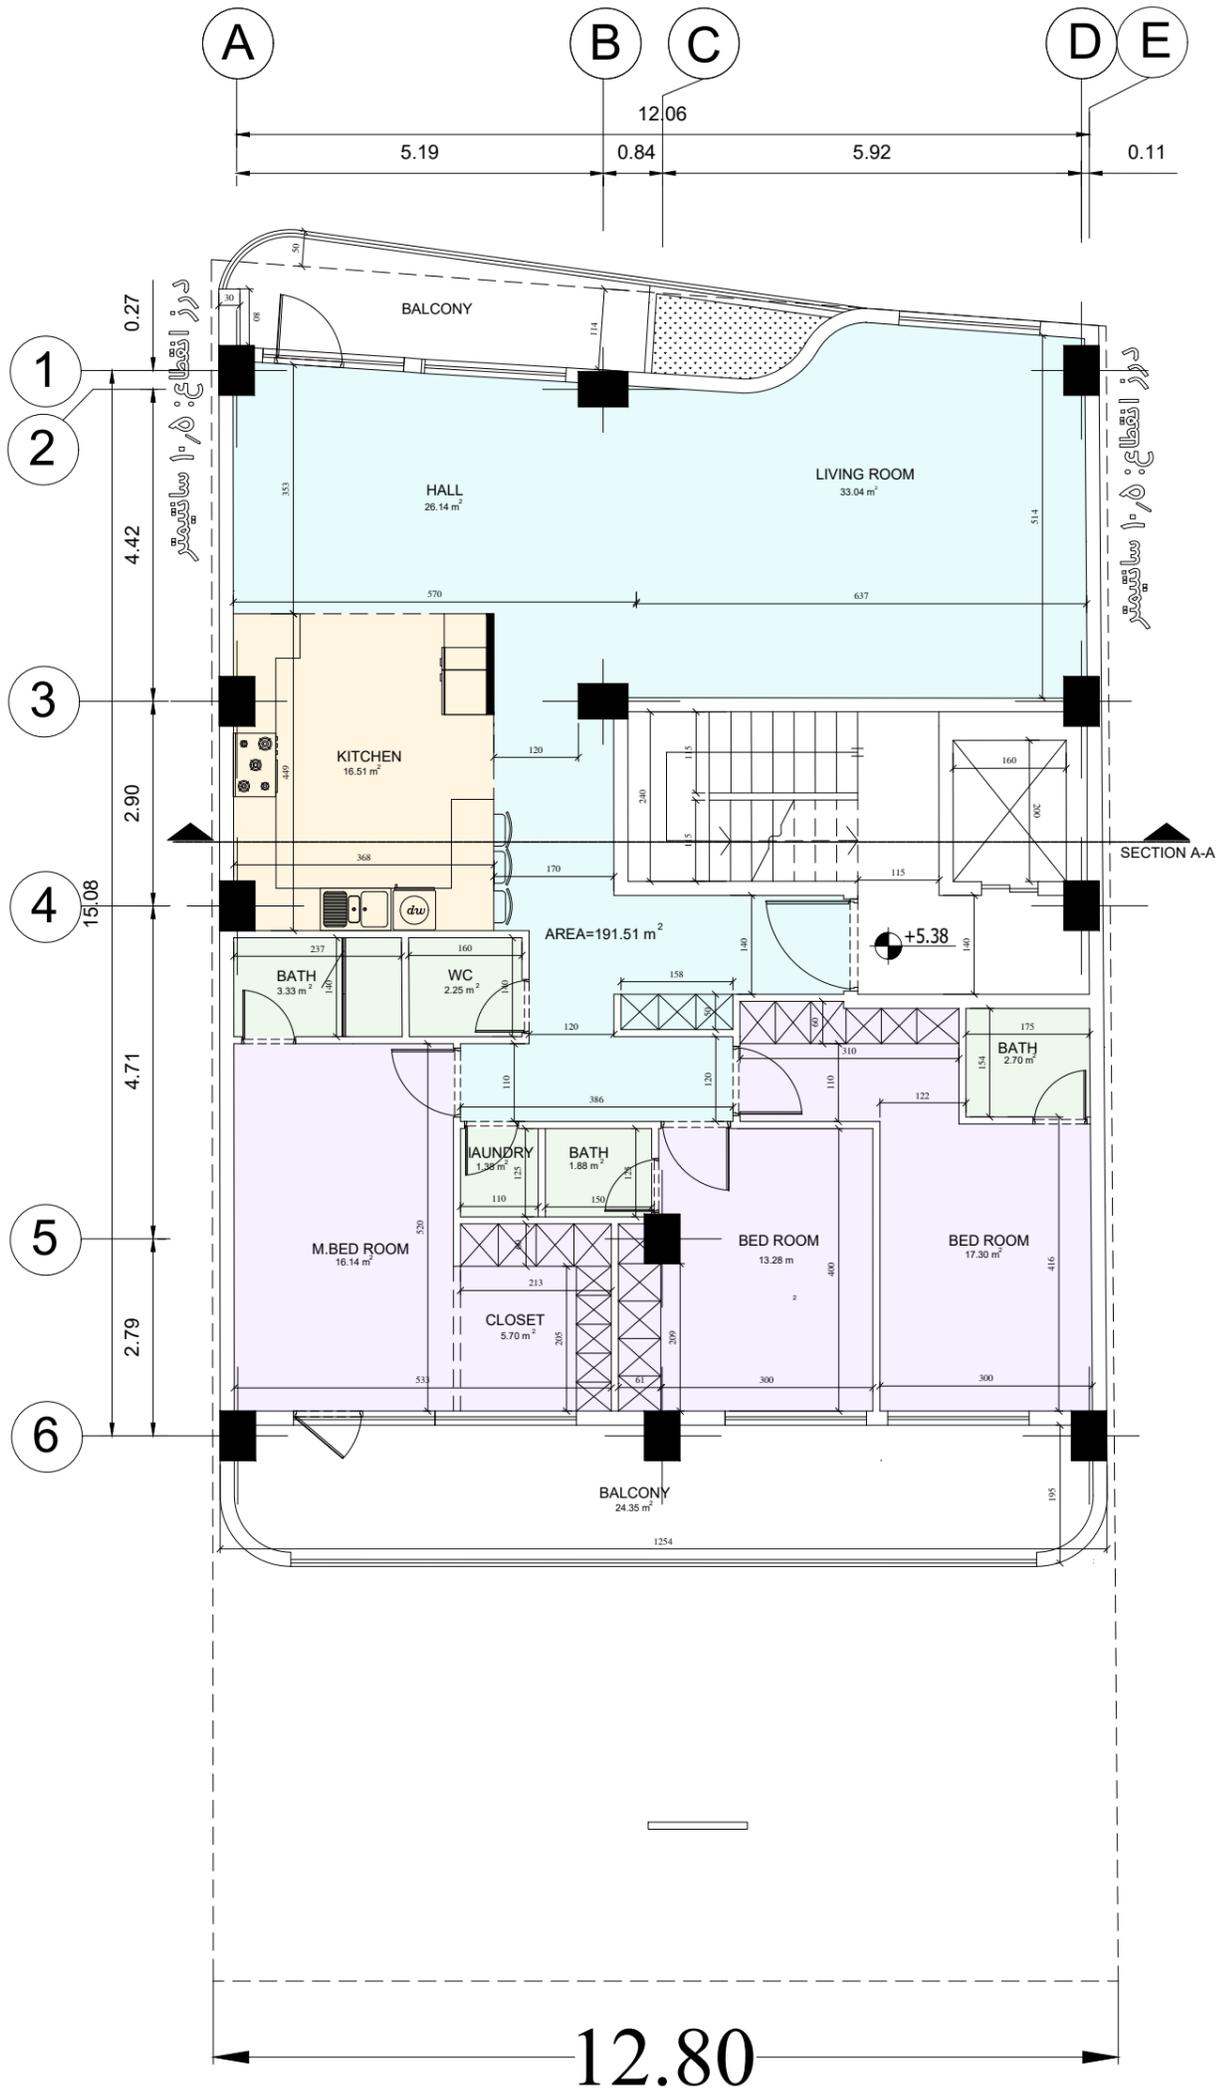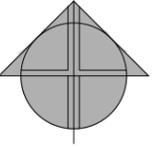

پلان طبقه اول

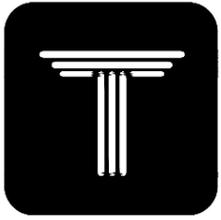




ROYAL
RESIDENCE
RAFSANJAN
COMPETITION

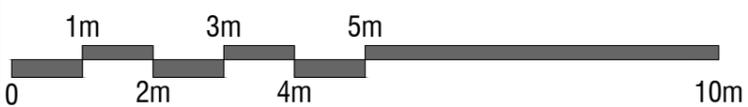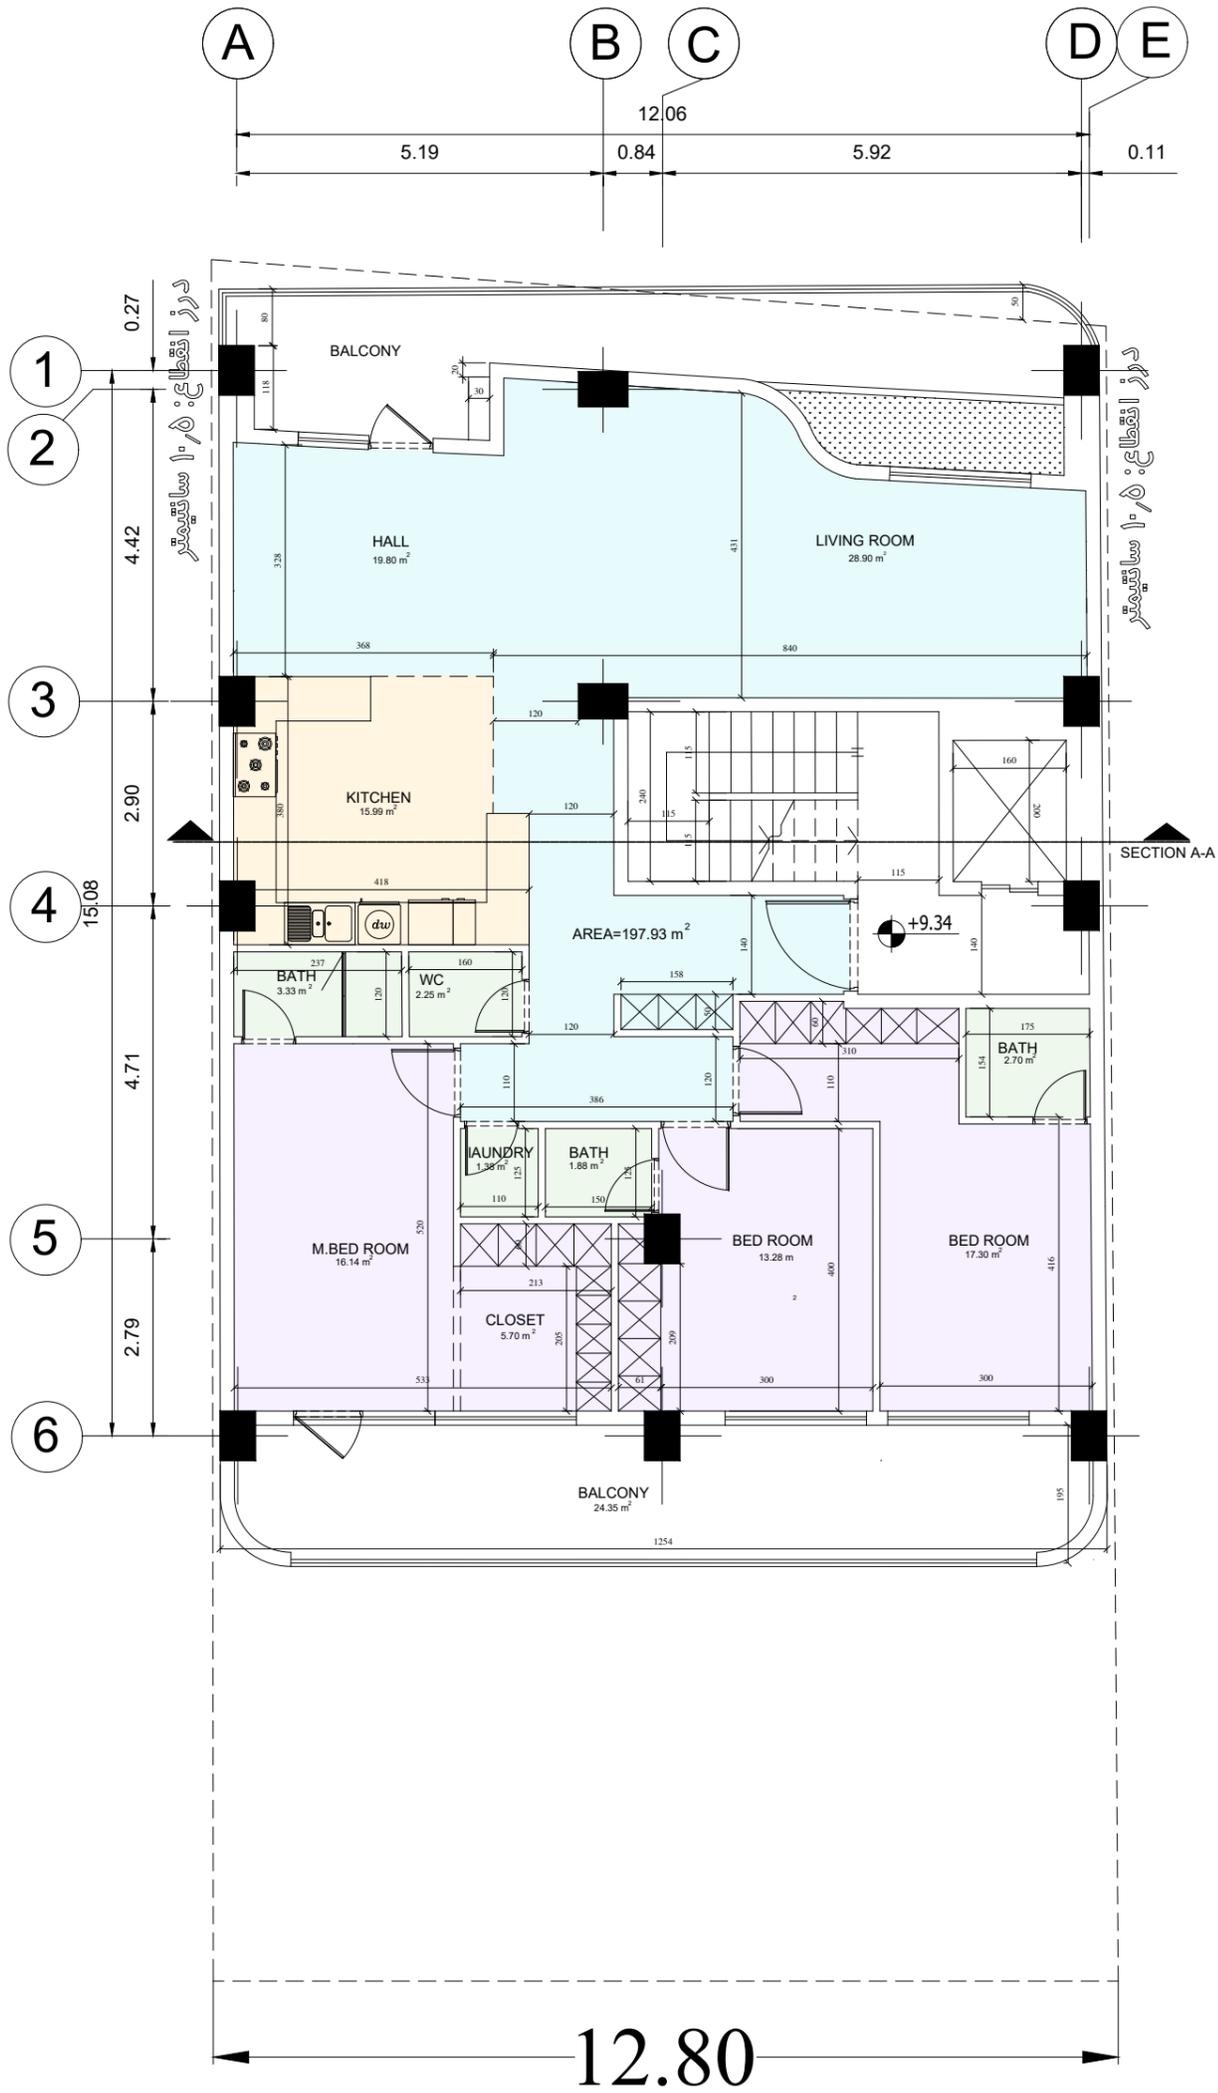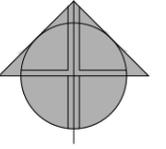


پلان طبقه دوم






ROYAL
RESIDENCE
RAFSANJAN
COMPETITION

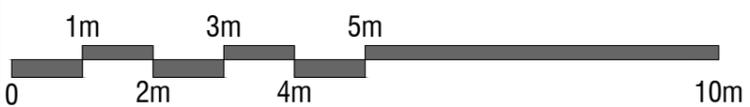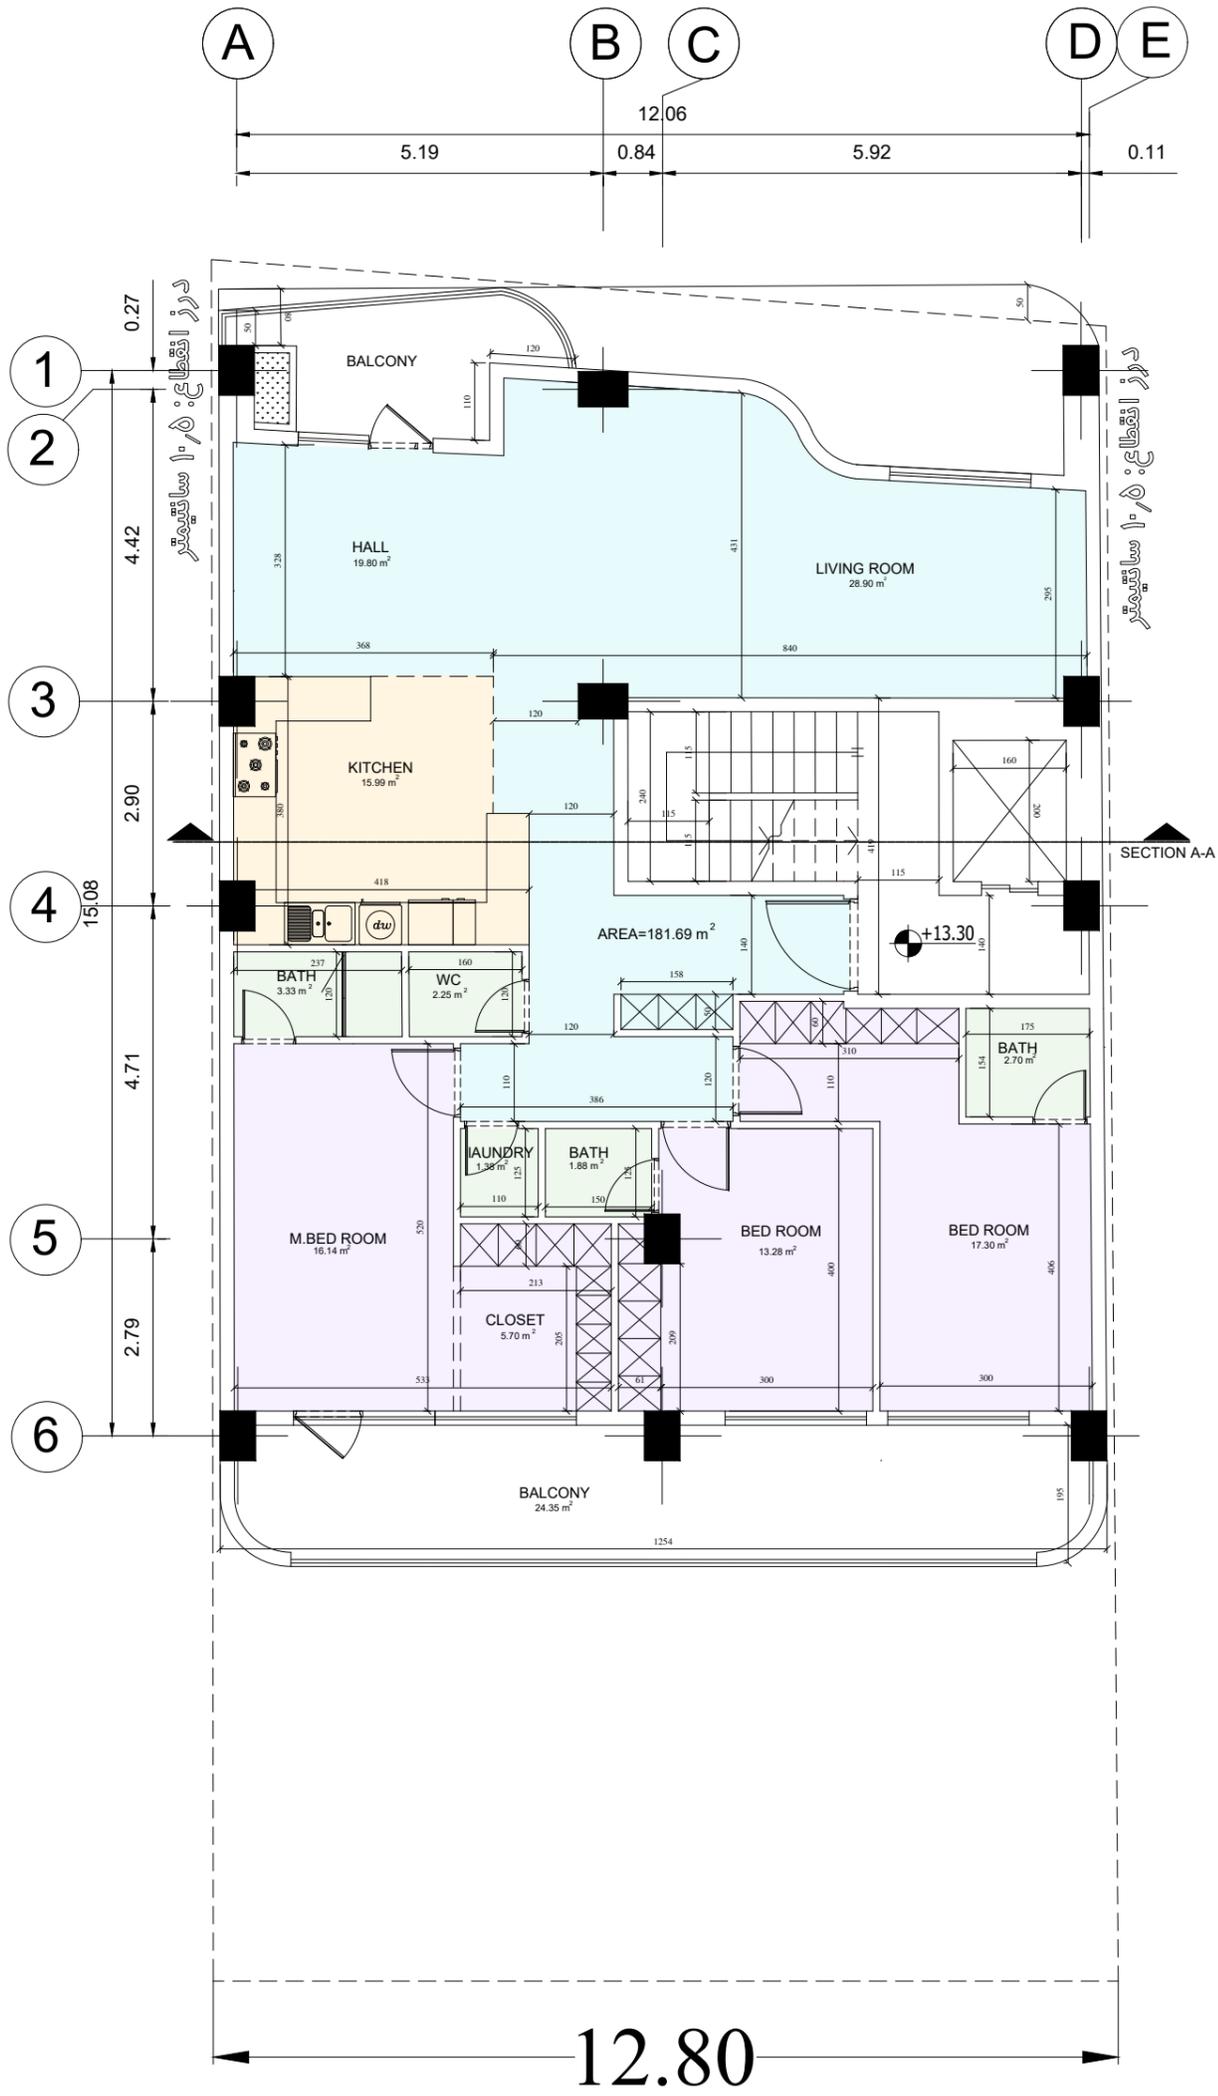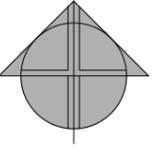


پلان طبقه سوم

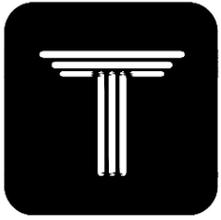


ROYAL
RESIDENCE
RAFSANJAN
COMPETITION

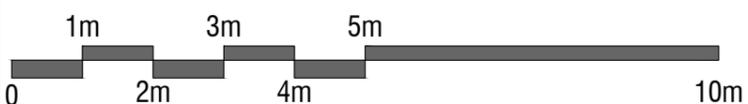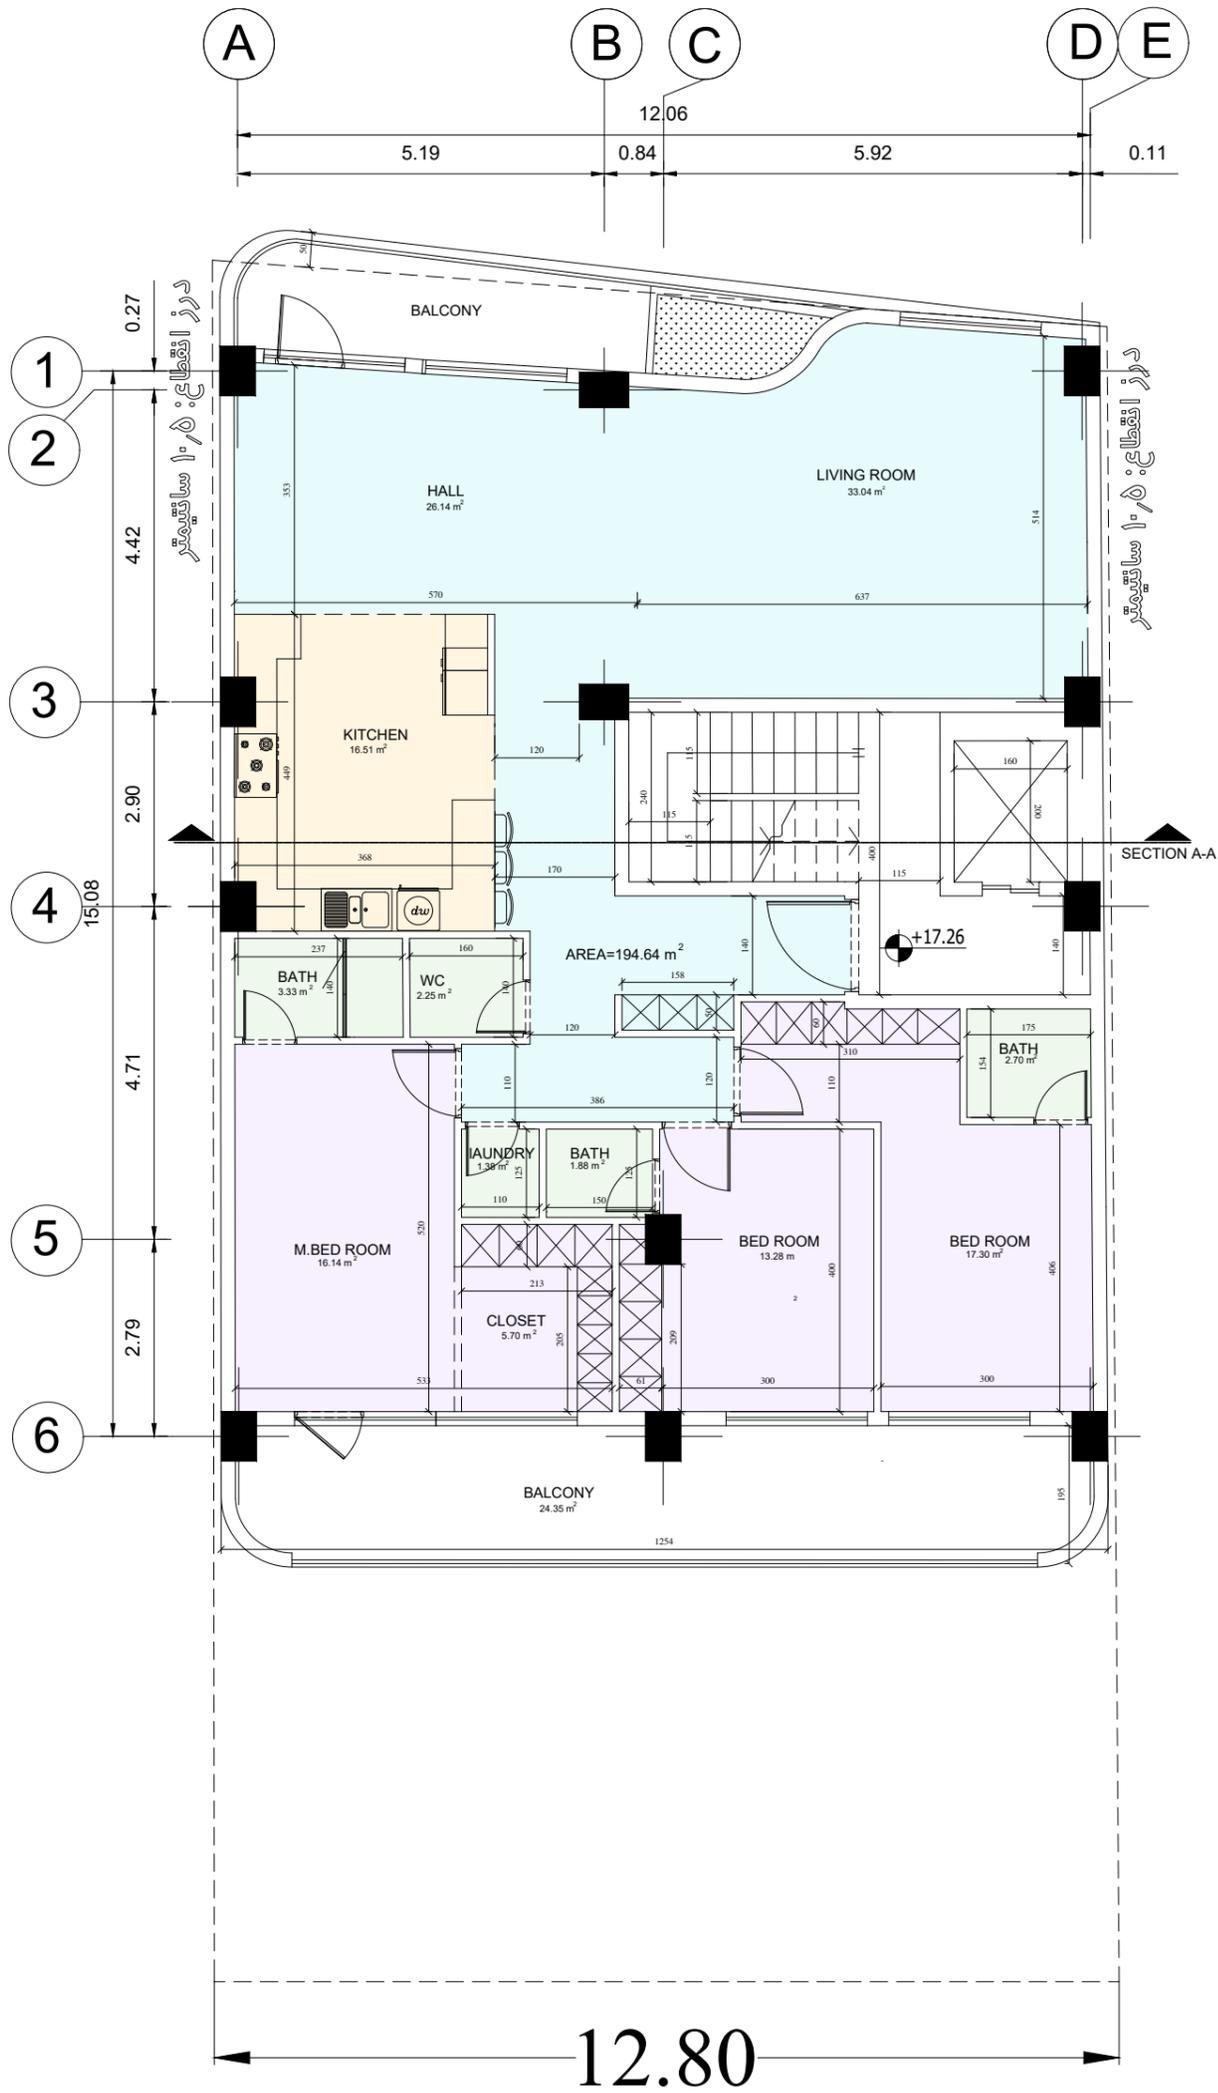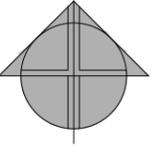

پلان طبقه چهارم

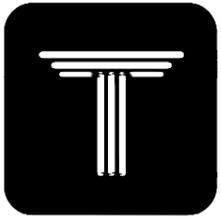

ROYAL
RESIDENCE
RAFSANJAN
COMPETITION

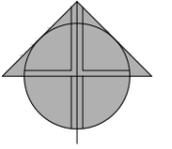

+25.22

+21.22

+17.26

+13.30



+9.34

+5.38

±0.00

+0.34




±0.00

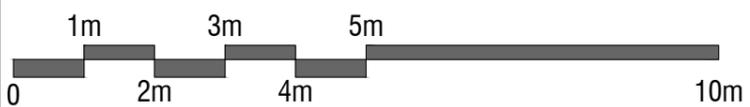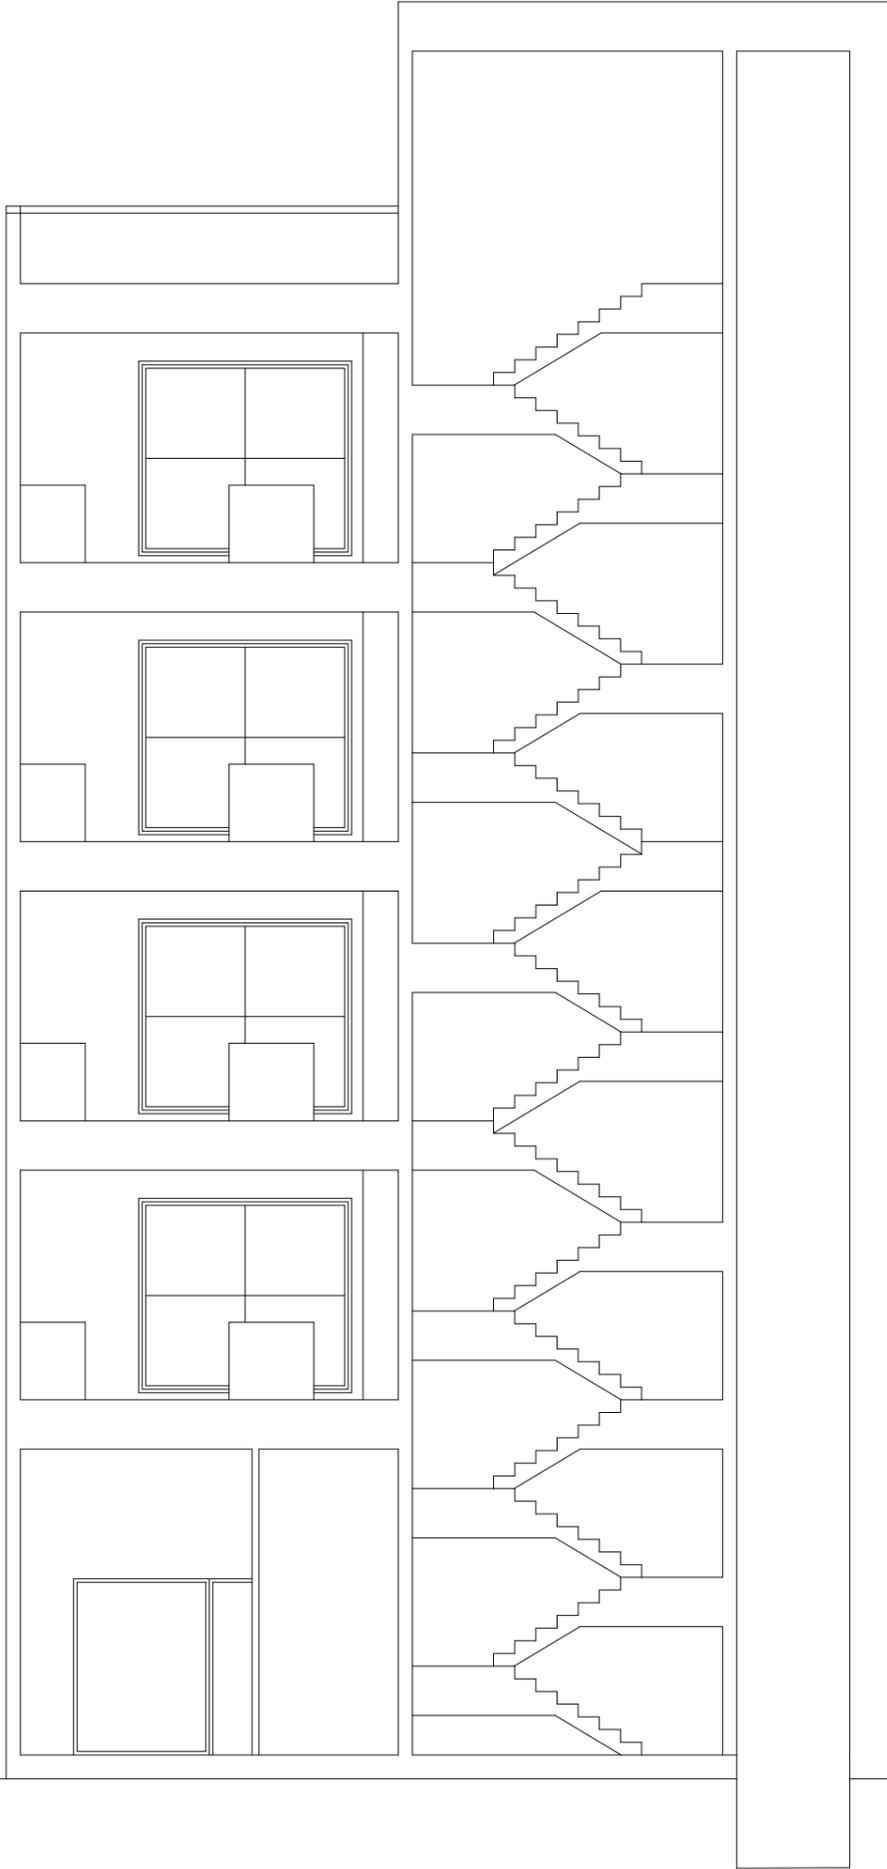

A-A برش






ROYAL
RESIDENCE
RAFSANJAN
COMPETITION

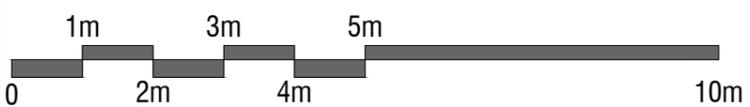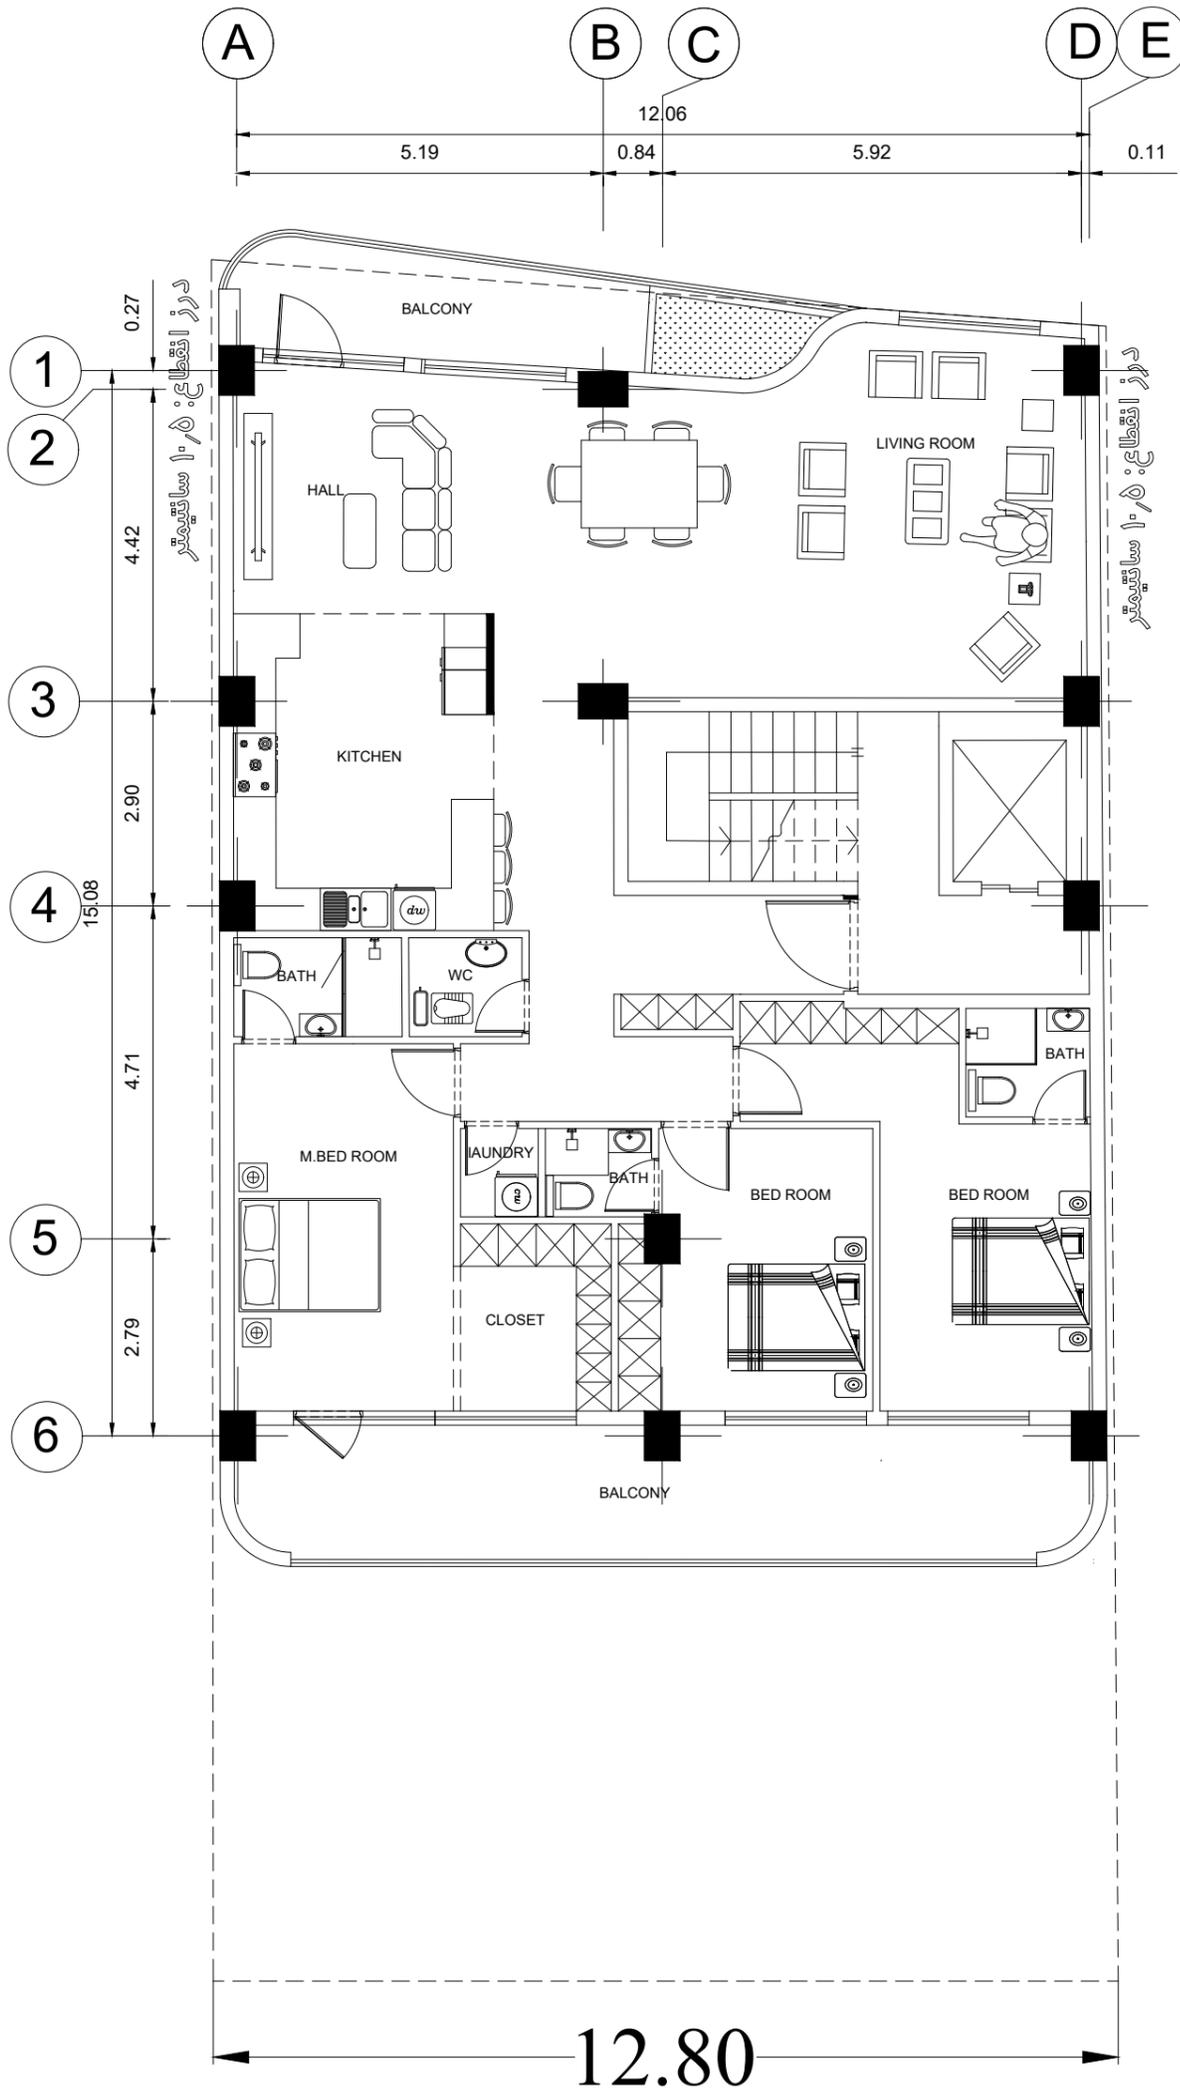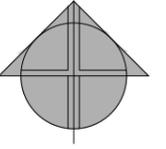


پلان مبلمان طبقه اول






ROYAL
RESIDENCE
RAFSANJAN
COMPETITION

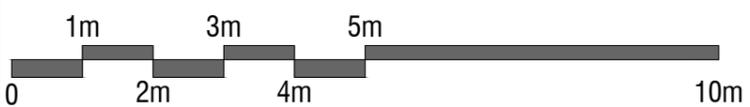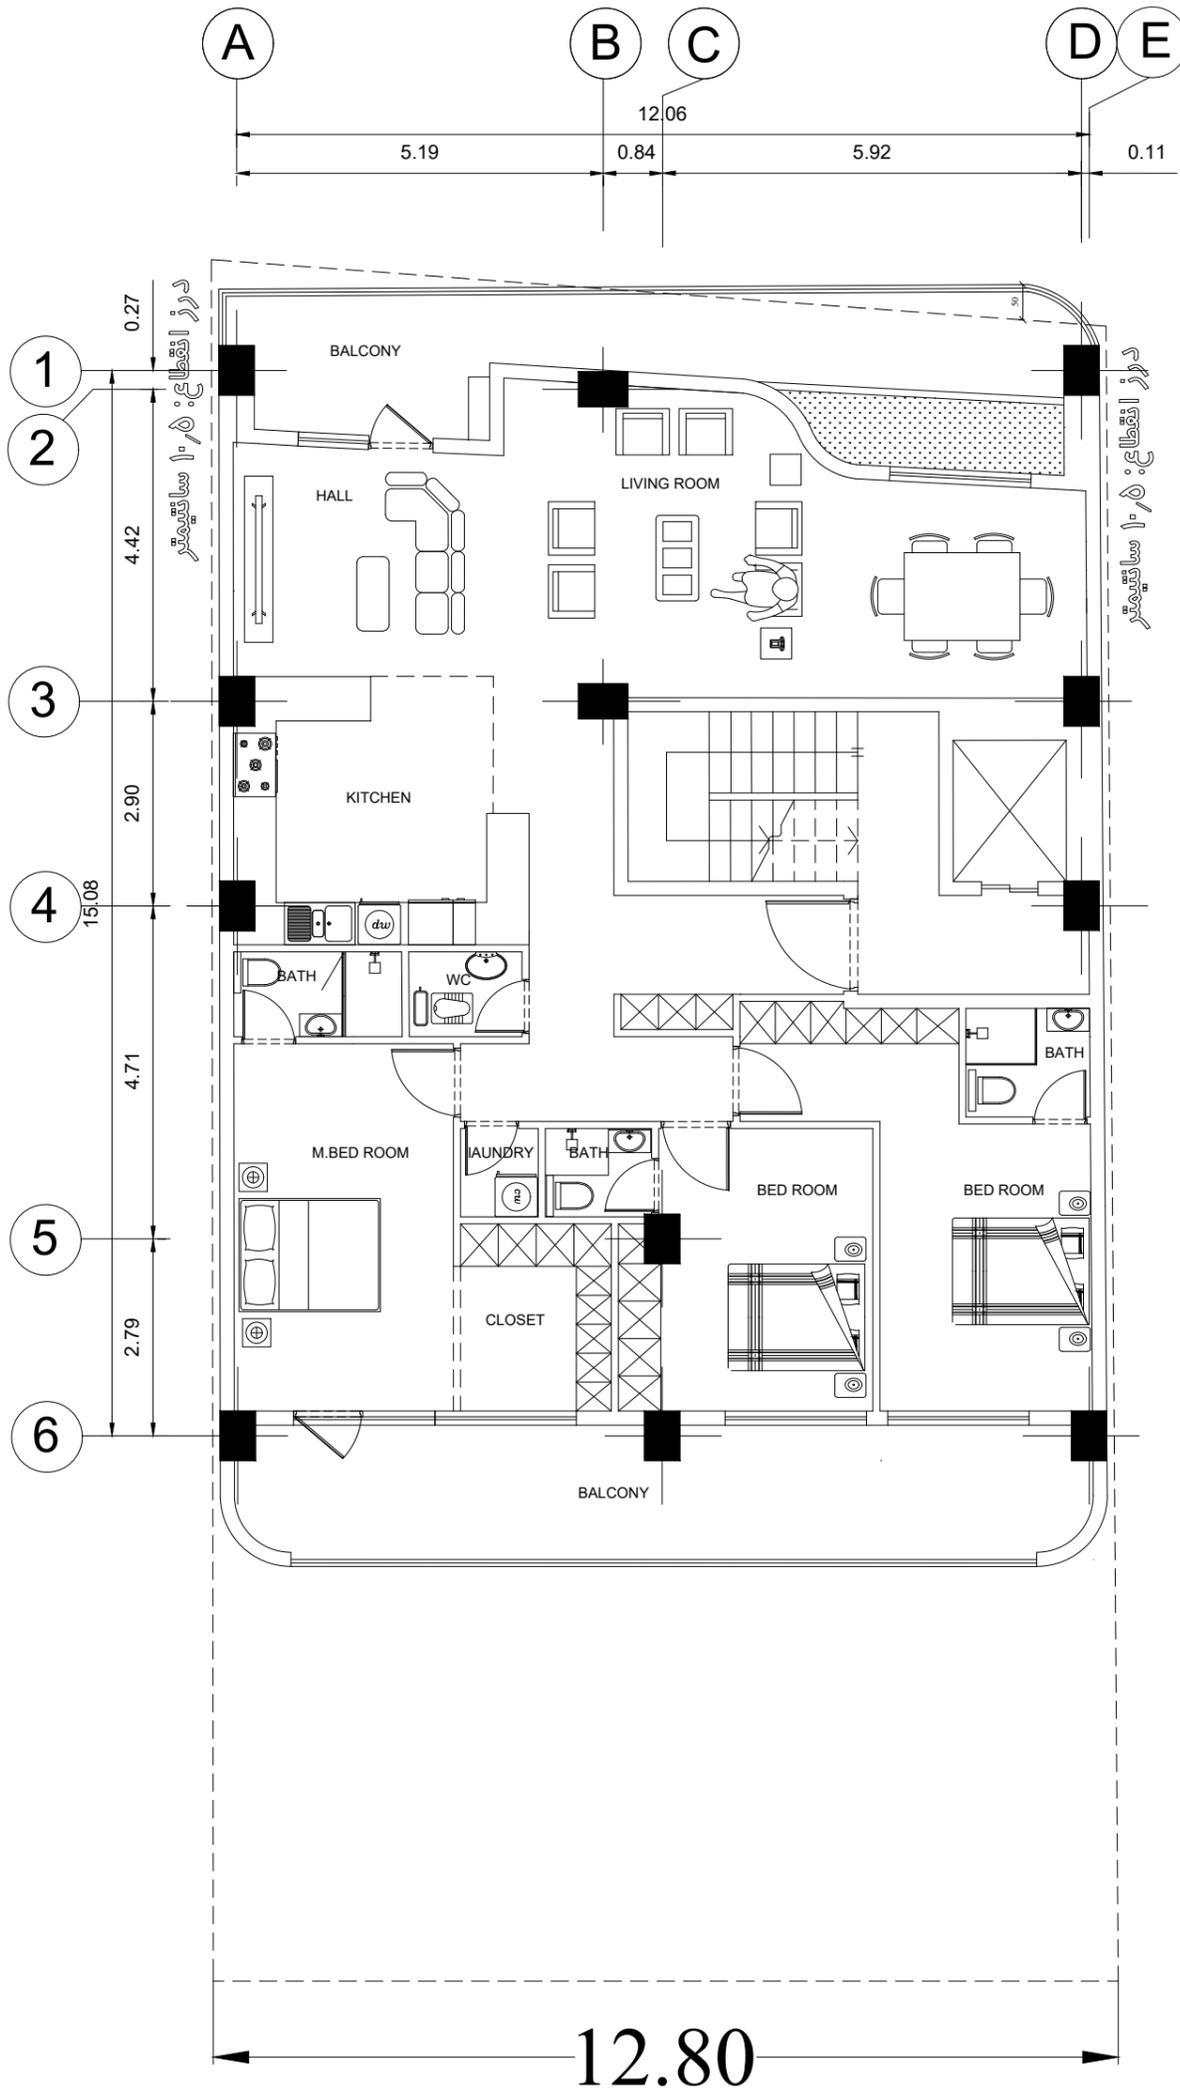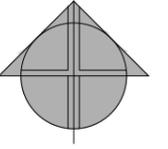


پلان میلمان طبقه دوم

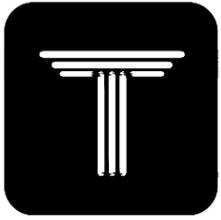




ROYAL
RESIDENCE
RAFSANJAN
COMPETITION

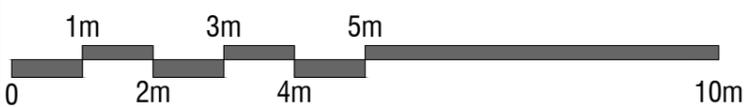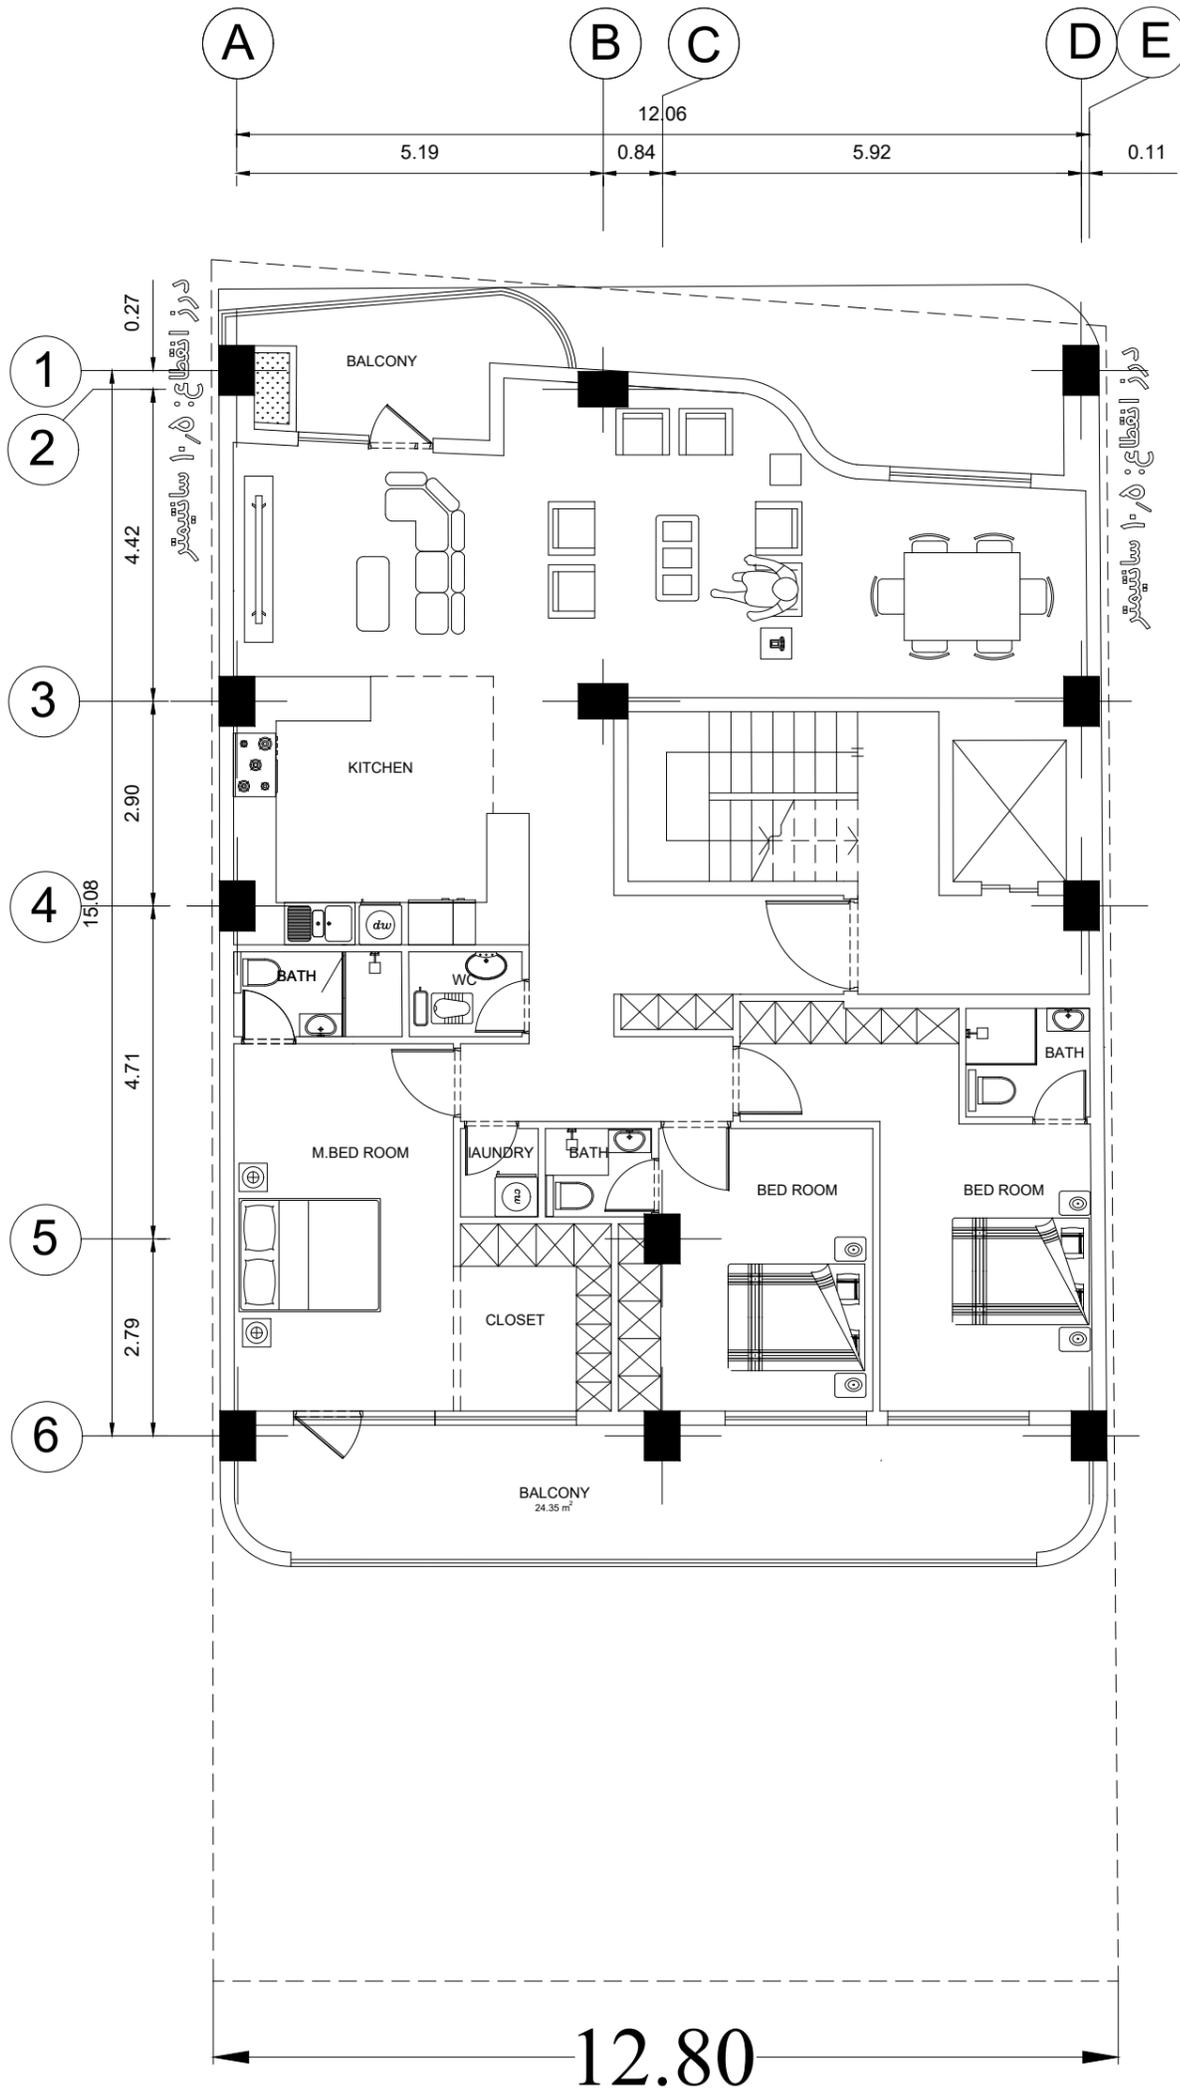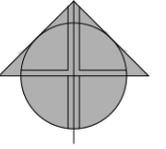

پلان میلمان طبقه سوم

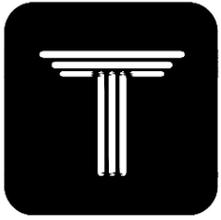

ROYAL
RESIDENCE
RAFSANJAN
COMPETITION

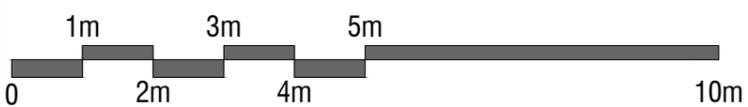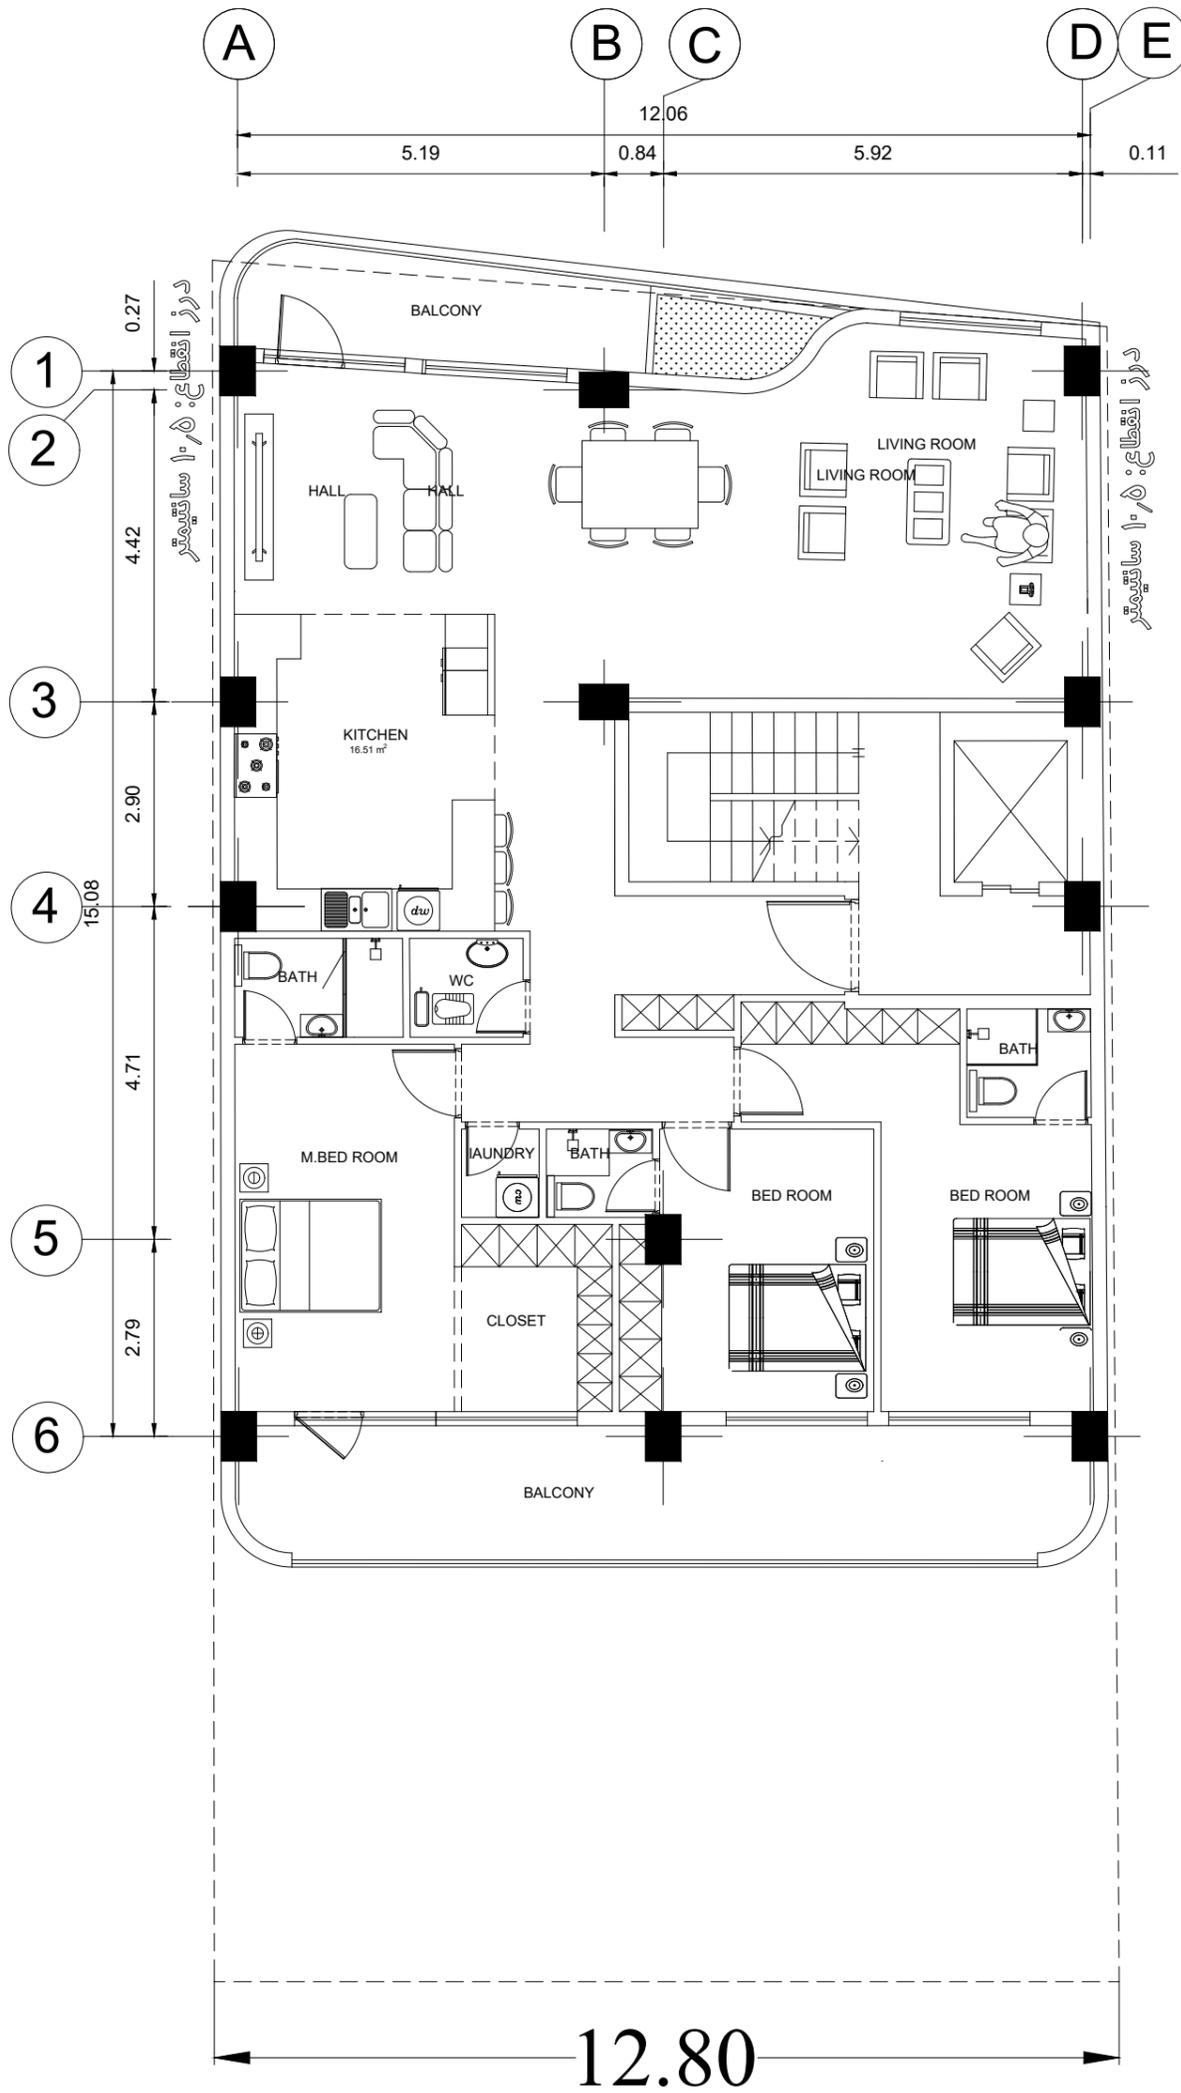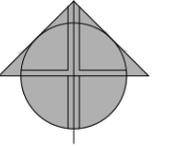

پلان مبلمان طبقه چهارم



جدول مساحت کلی مسابقه ساختمان 'روپال رزیدنس' رفسنجان

مساحت کل طبقه مساحت	انبار		پارکینگ تعداد	راه پله + آسانسور + لابی مساحت	مسکونی		کاربری طبقات
	مساحت	واحد			مساحت کل	واحد	
164.22	14.22	4	6	-	-	-	همکف
213.79	-	-	-	22.28	191.51	1	اول
219.81	-	-	-	22.28	197.53	1	دوم
203.97	-	-	-	22.28	181.69	1	سوم
216.92	-	-	-	22.28	194.64	1	چهارم
مساحت کل مجموعه	مجموع مساحت انبار		مجموع تعداد پارکینگ	-	مجموع مساحت مسکونی		جمع
1040.49	14.22	0	6	-	765.37	4	

دیوارهای مشترک بین فضای مسکونی و مشاعات (راه پله، آسانسور و لابی) جزء مساحت مسکونی محاسبه می شود

نیازی به پر کردن خانه های با علامت (-) نیست

لطفا پلی لاین مساحت کل طبقه و واحدهای مسکونی در فایل اتوکد ترسیم شود















