




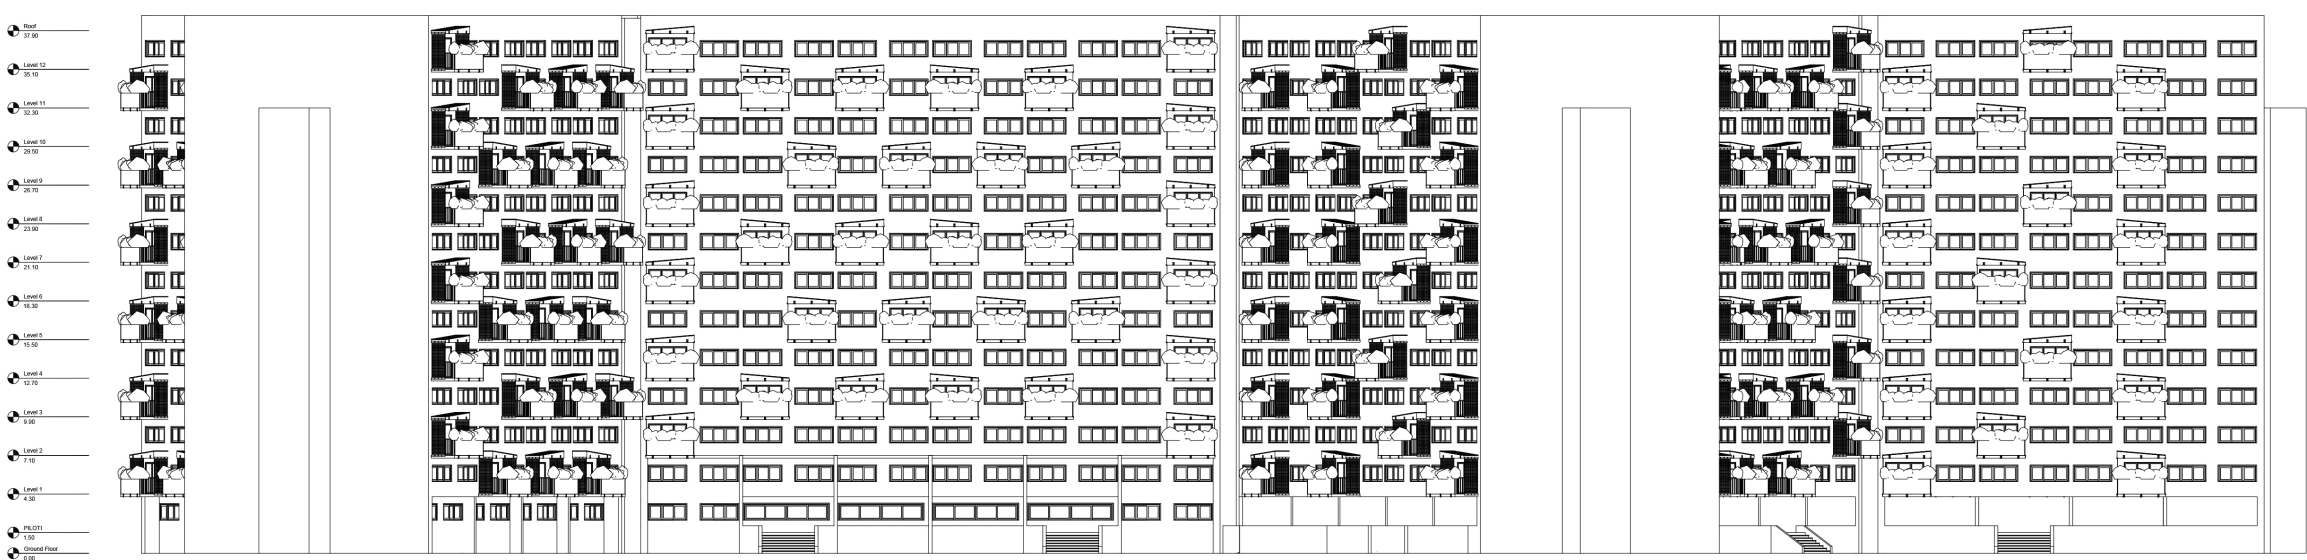


NORTH ELEVATION

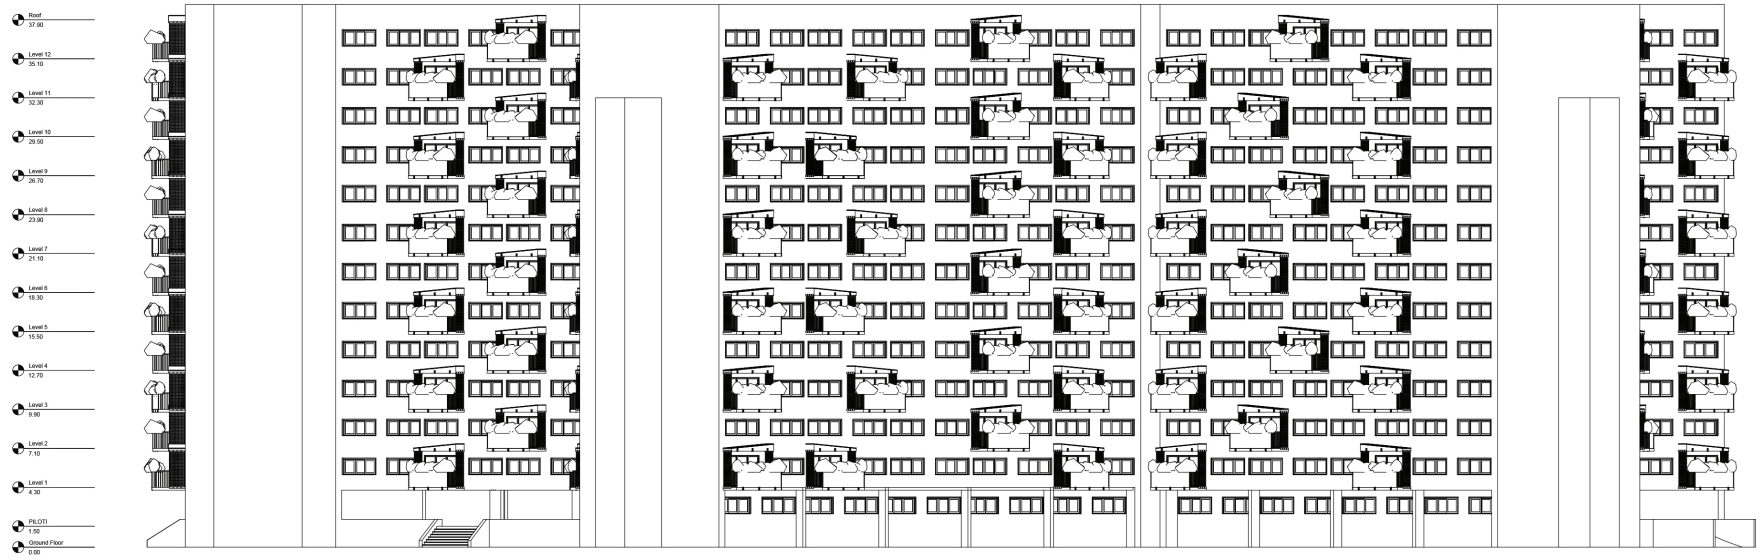

EAST ELEVATION

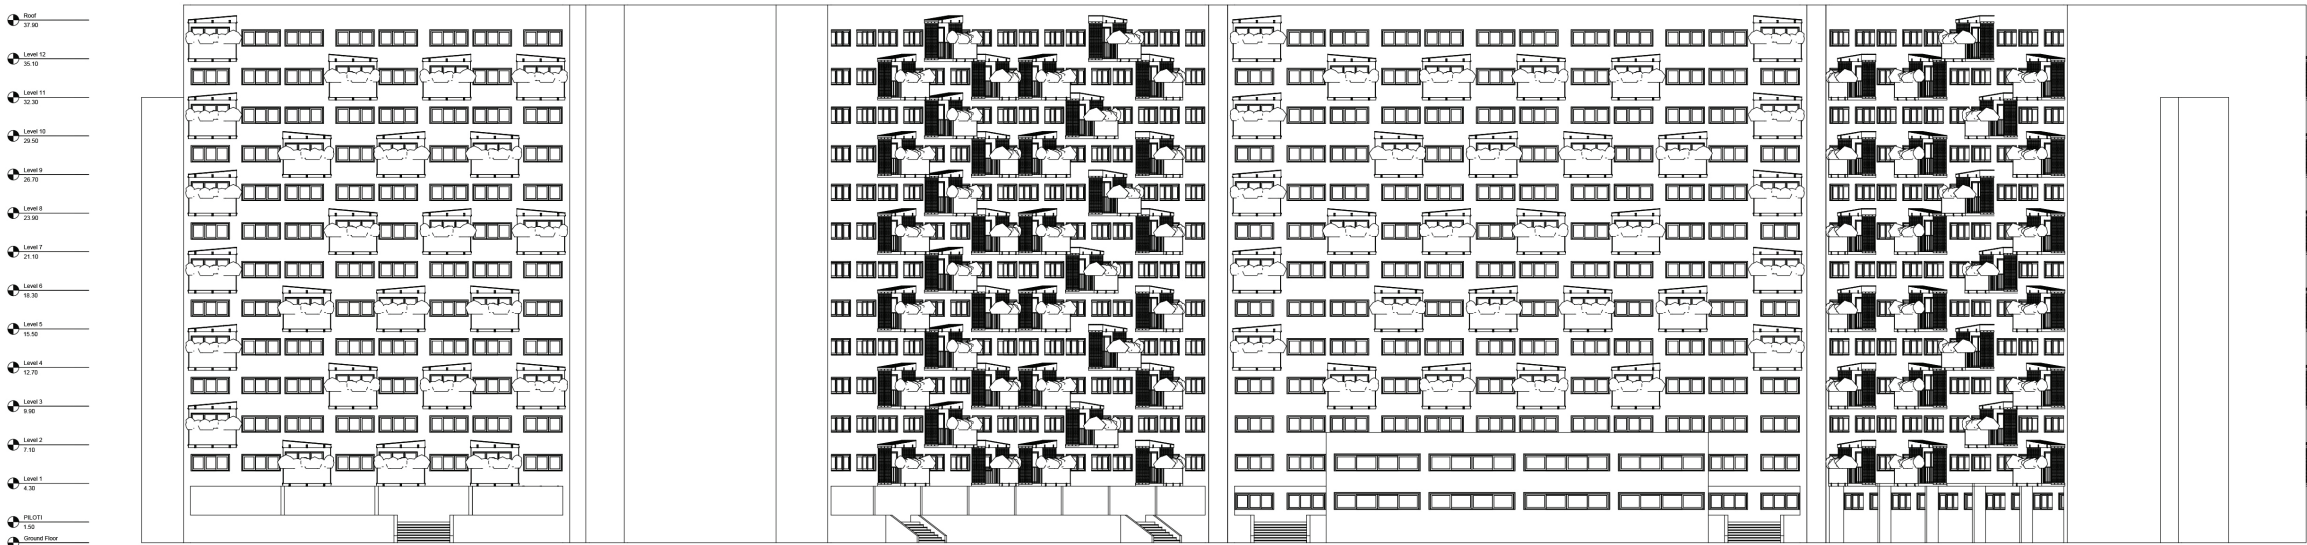


SOUTH ELEVATION

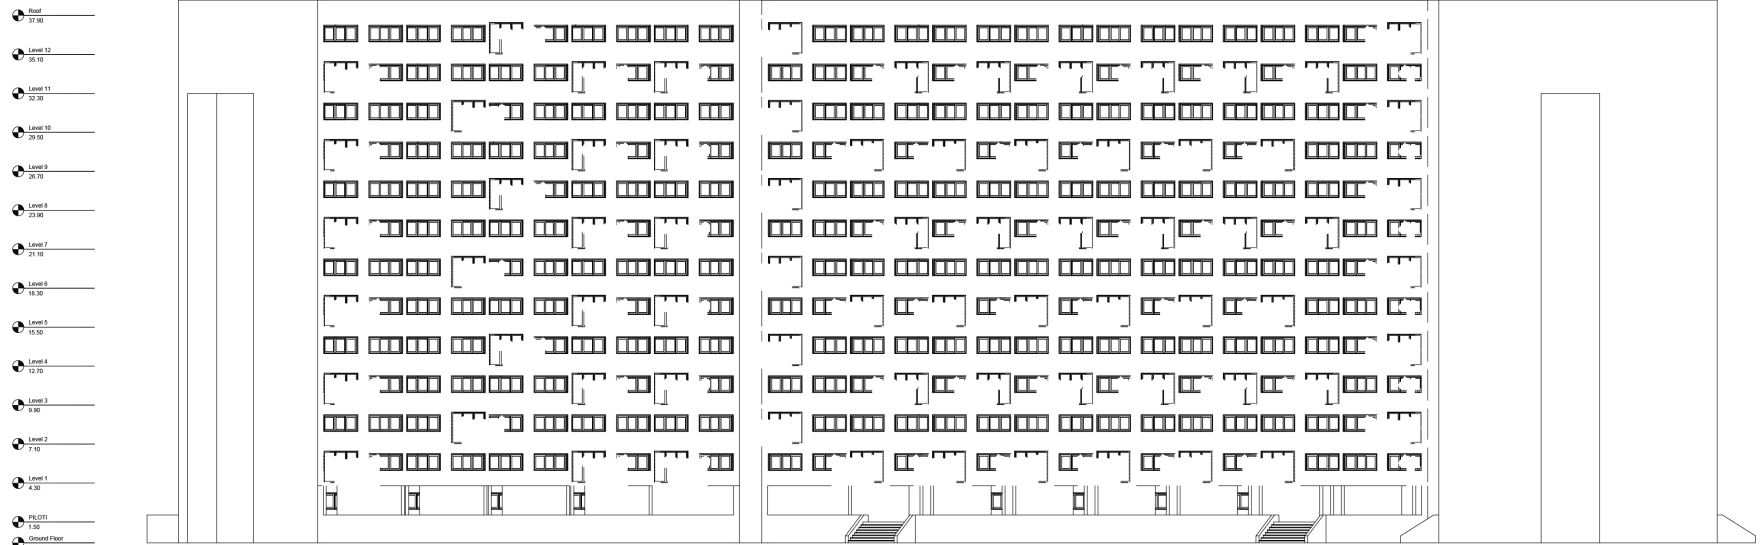

WEST ELEVATION

EKBATAN '75
Phase 2, Block 16
Elevations (with balconies)


EKBATAN '75
Phase 2, Block 16
Elevations (with balconies)

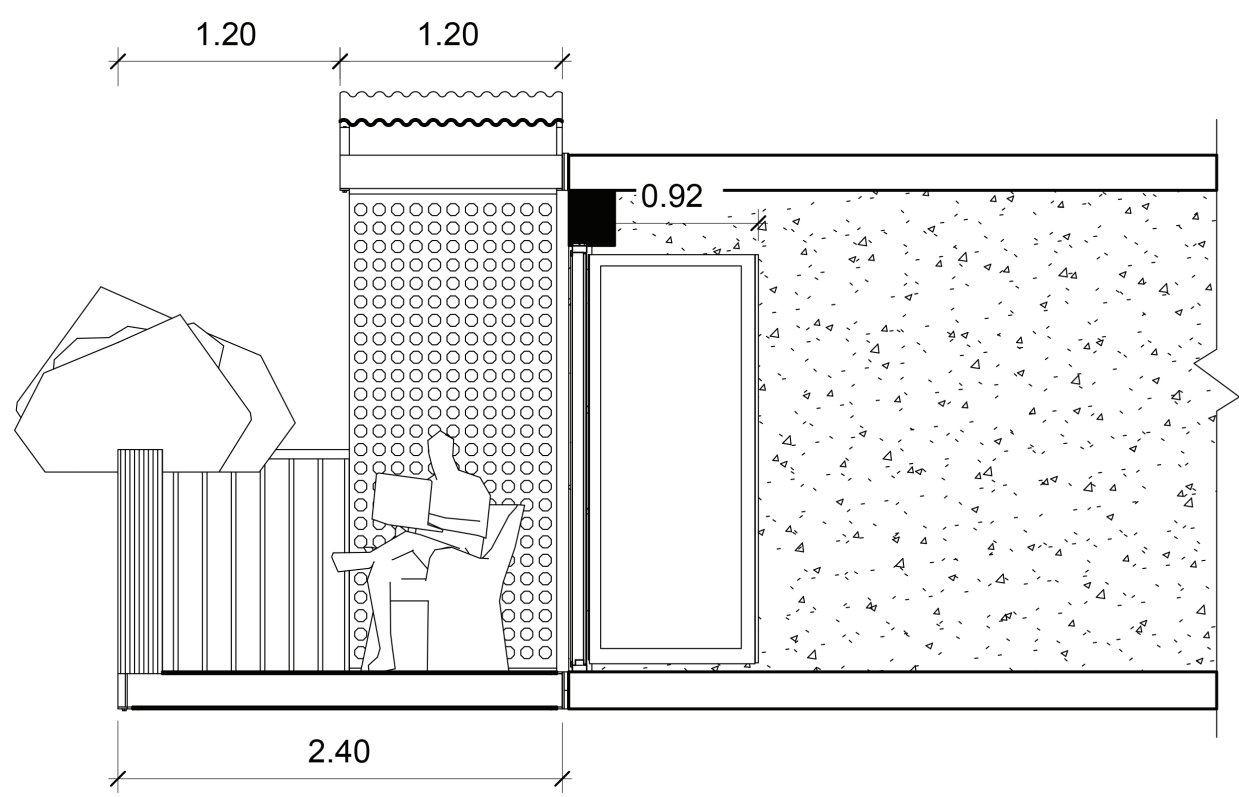


Section A-A



Balcony A

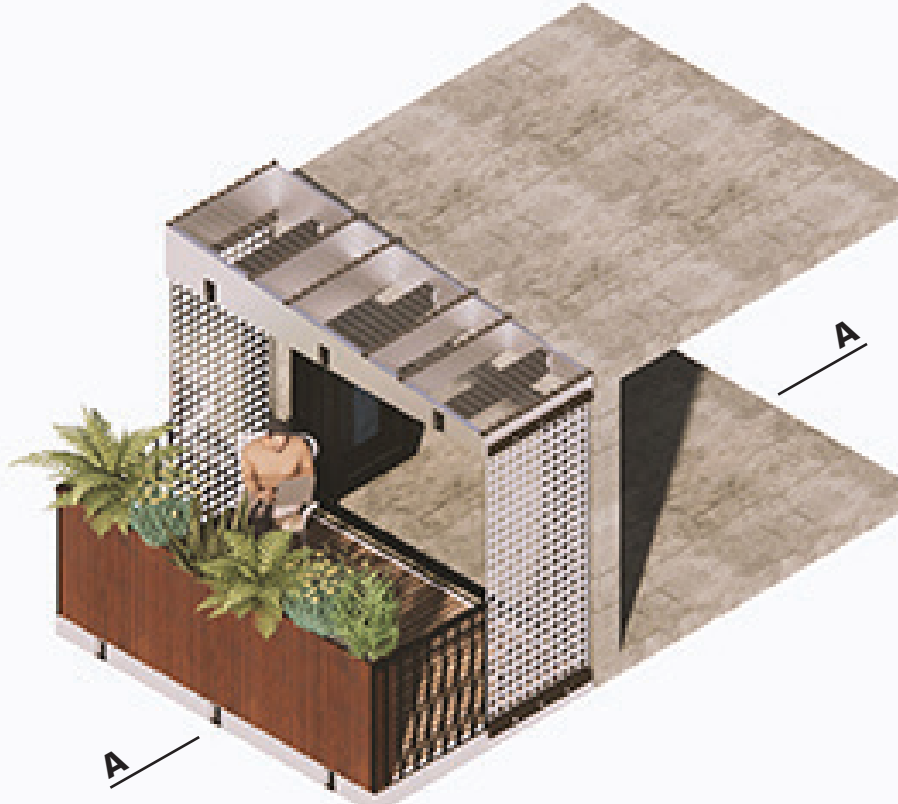

Balcony B

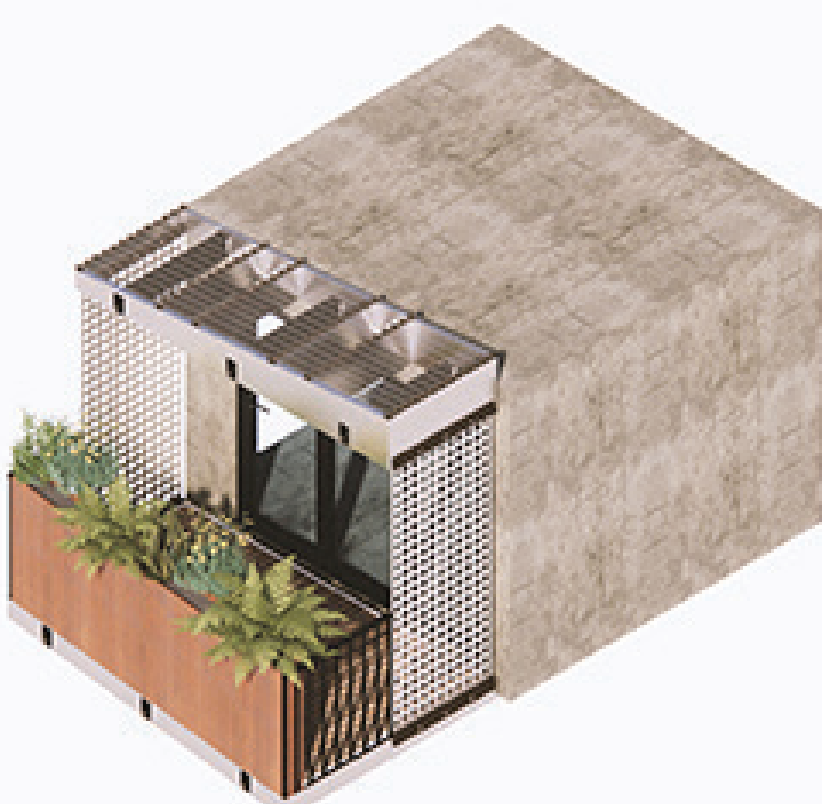

Balcony C

