

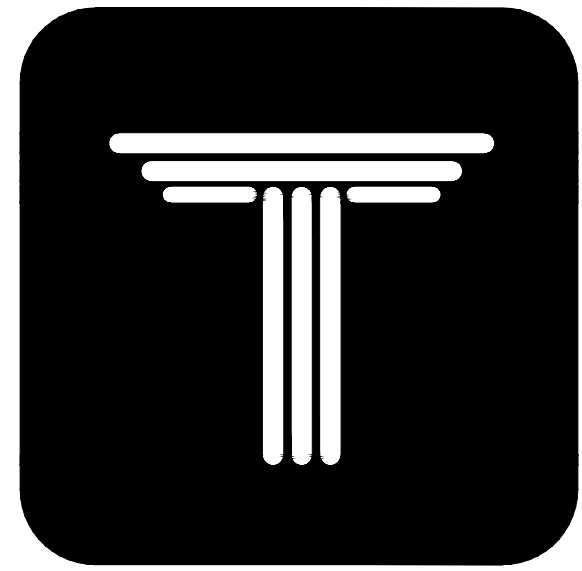


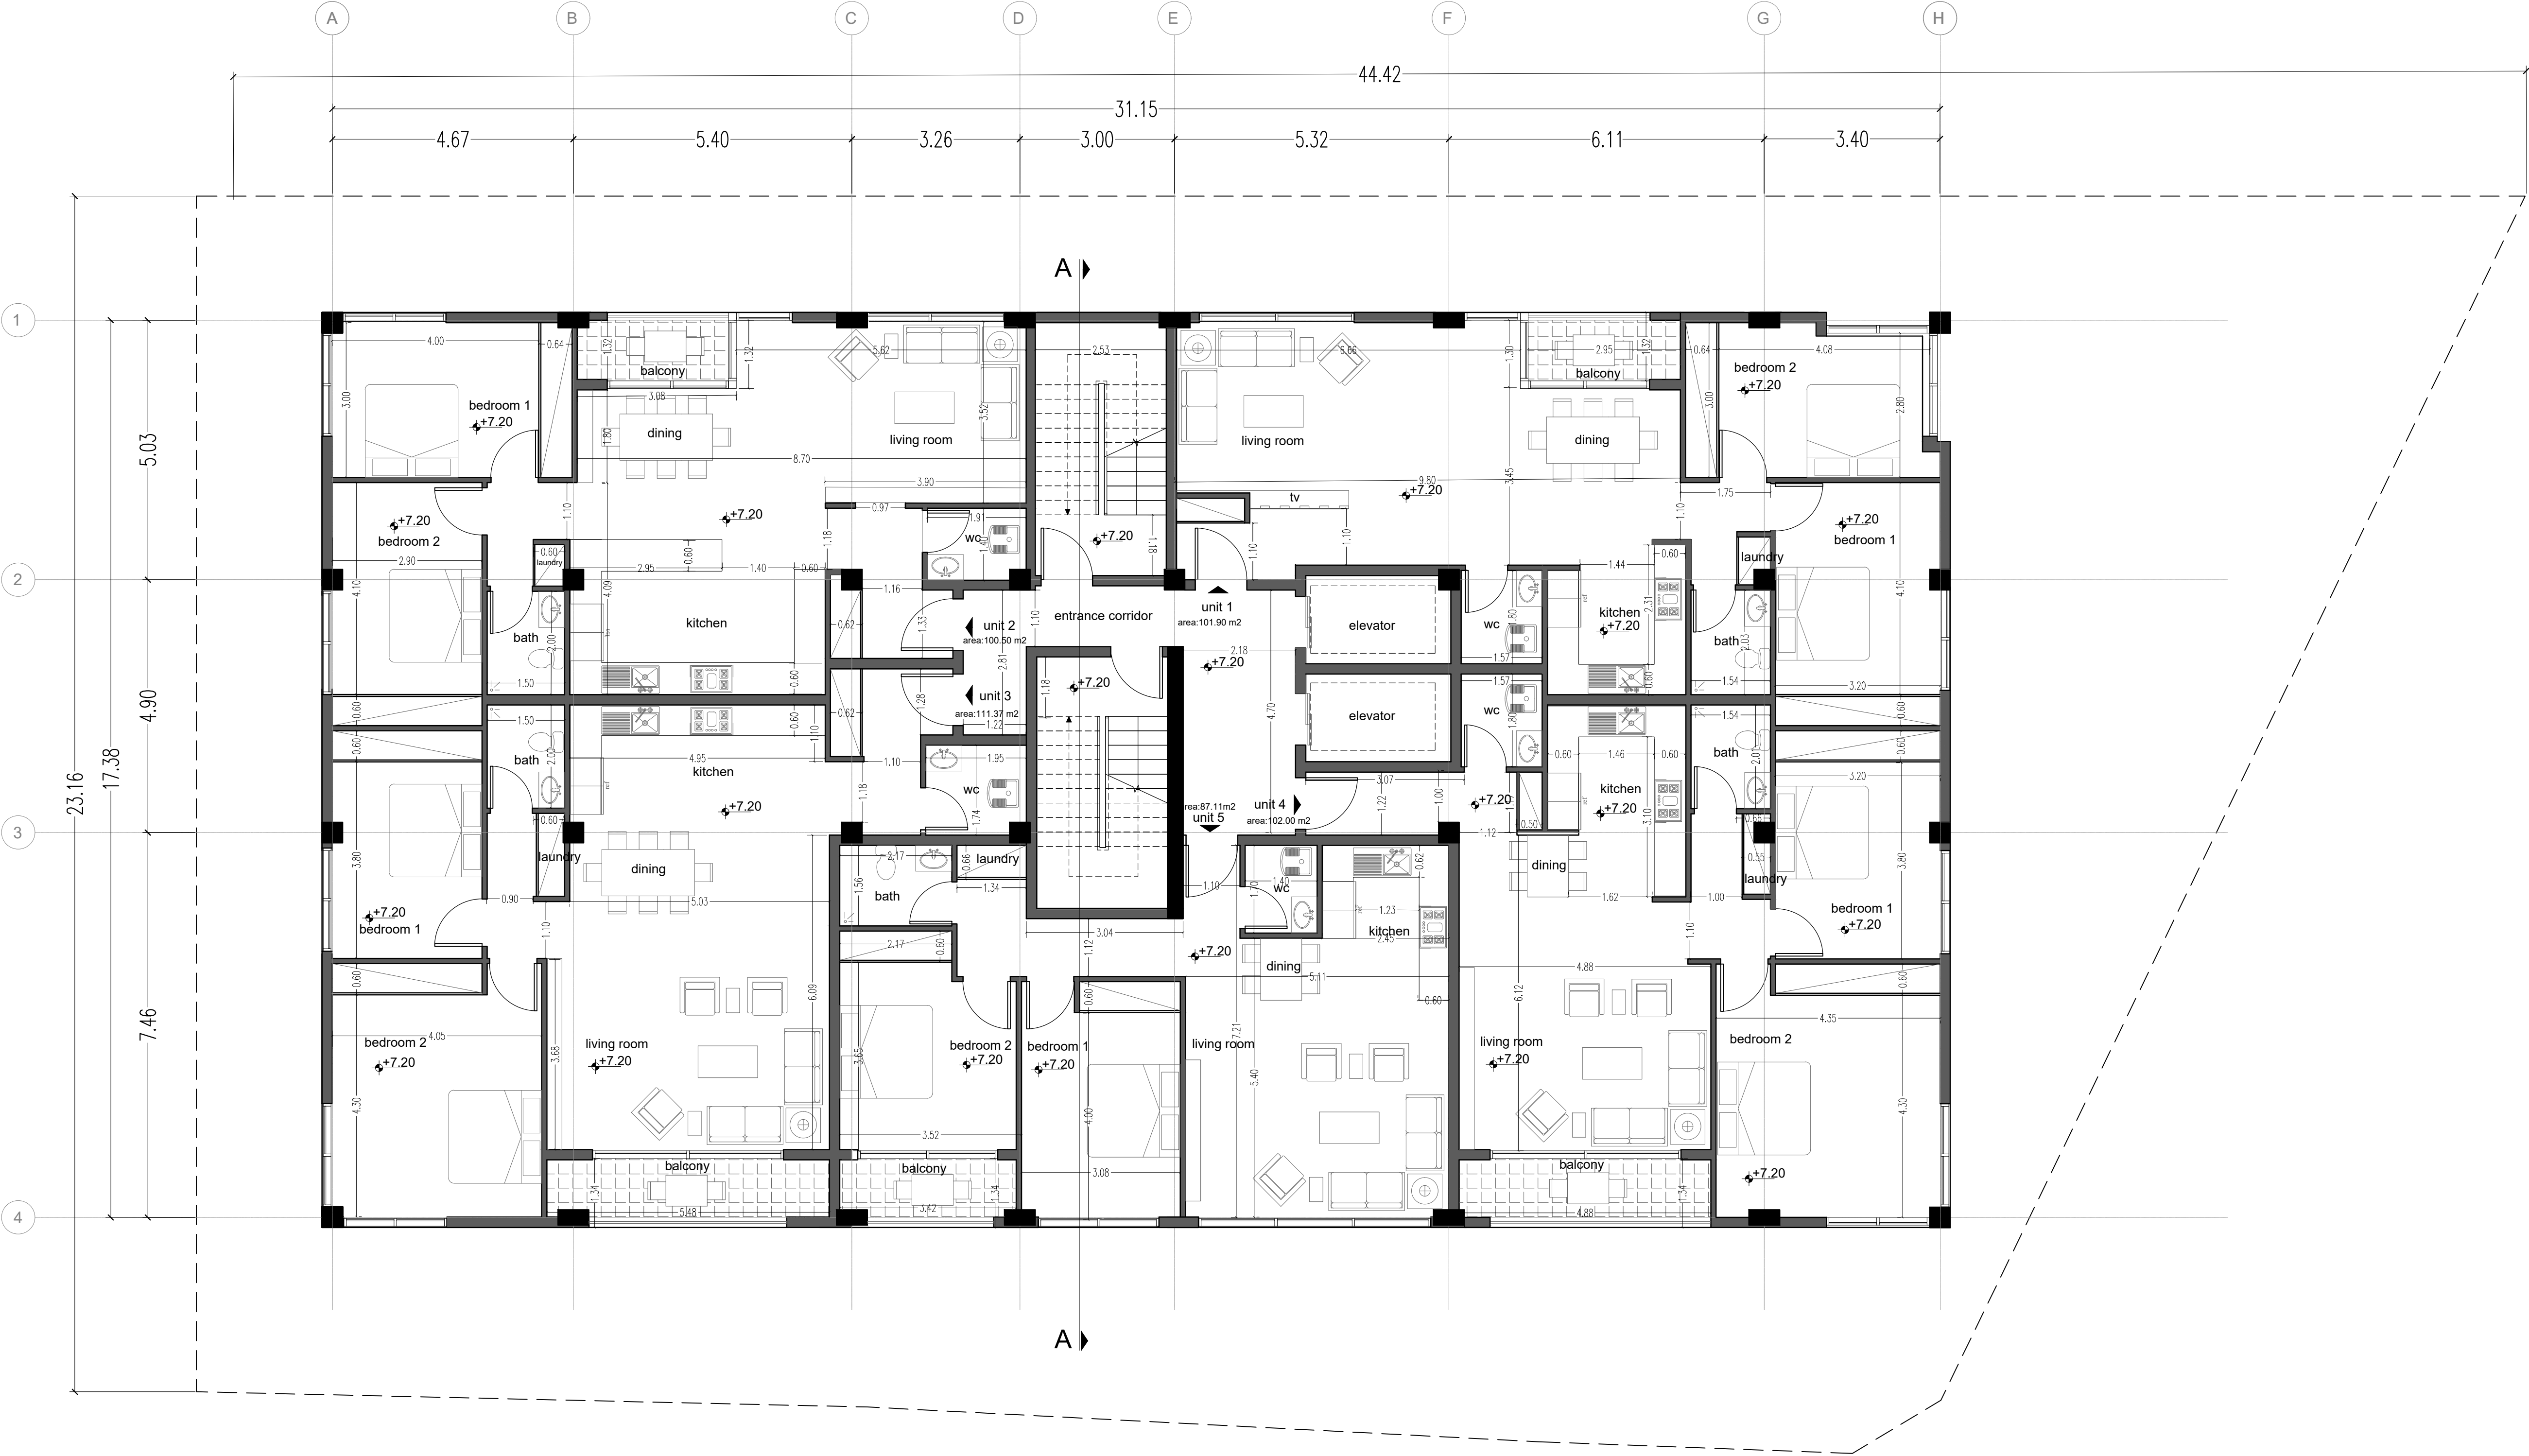

BEHSA
RESIDENCE
COMPETITION

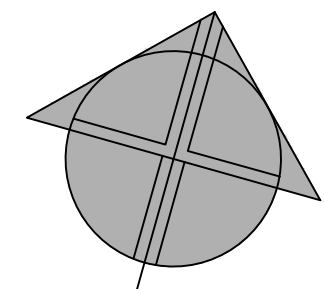

SECOND FLOOR PLAN

sc:1:100