
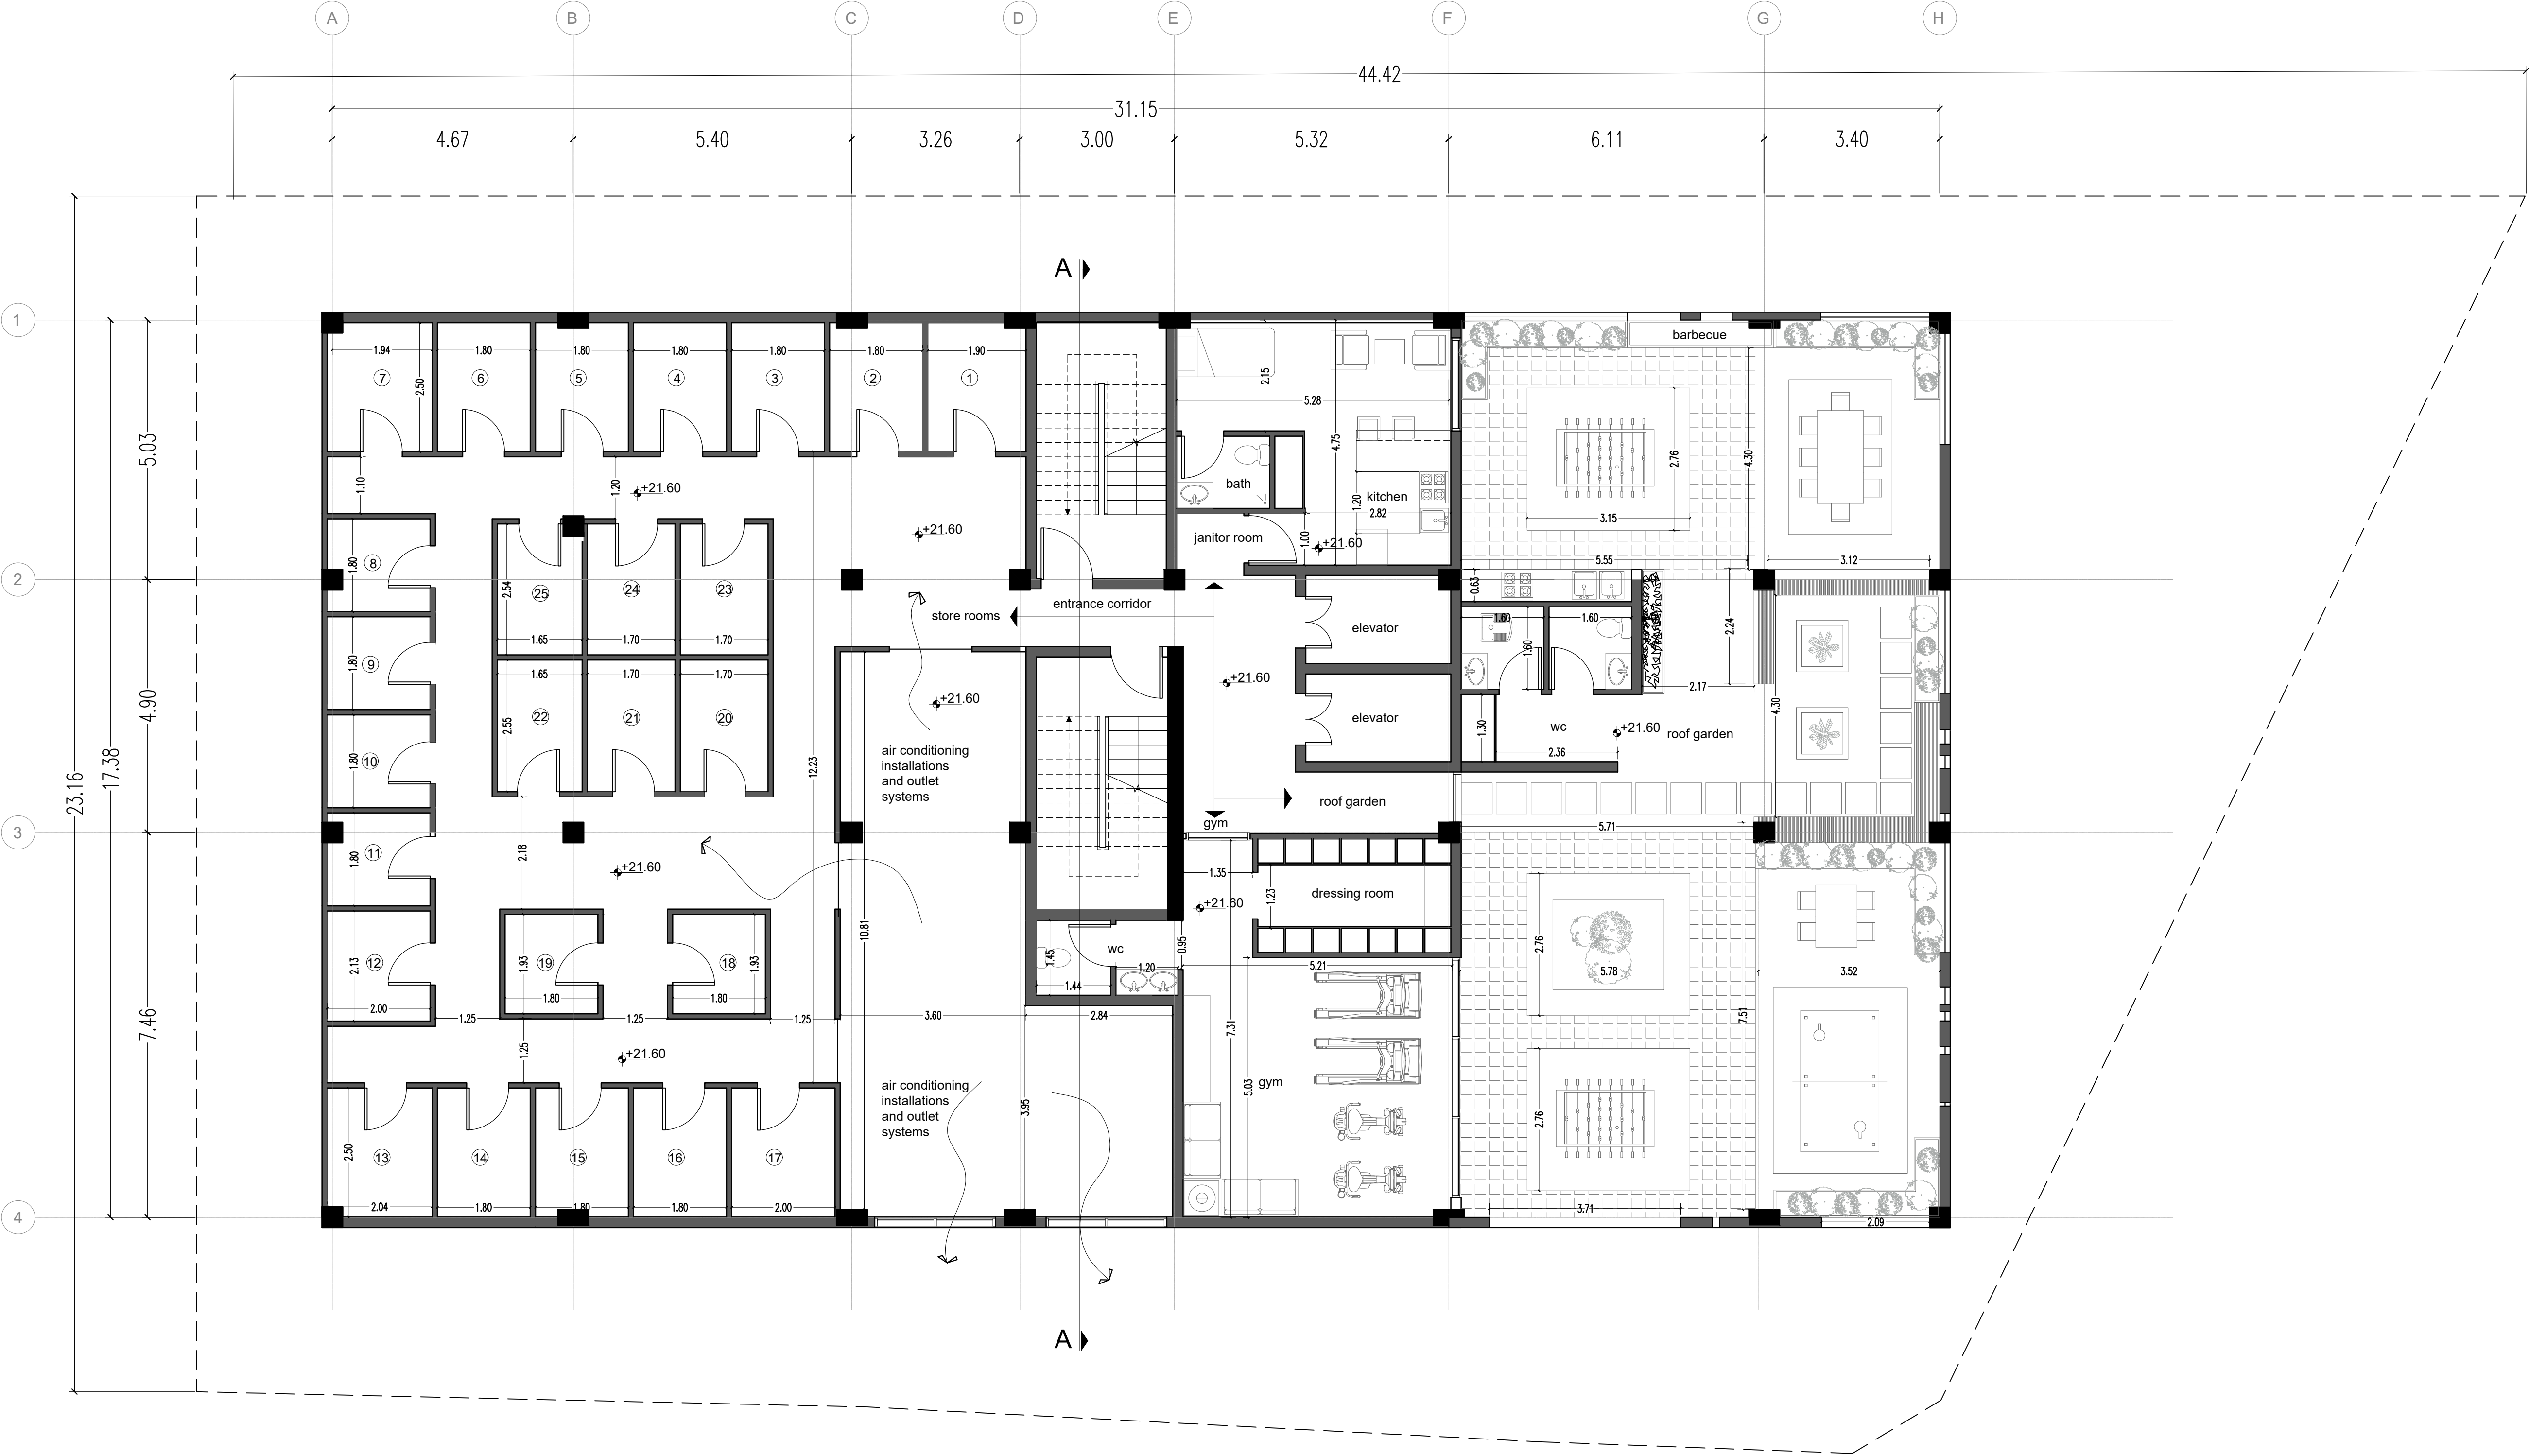


BEHSA
RESIDENCE
COMPETITION

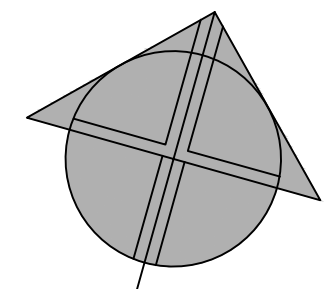

ROOF PLAN

sc:1:100