

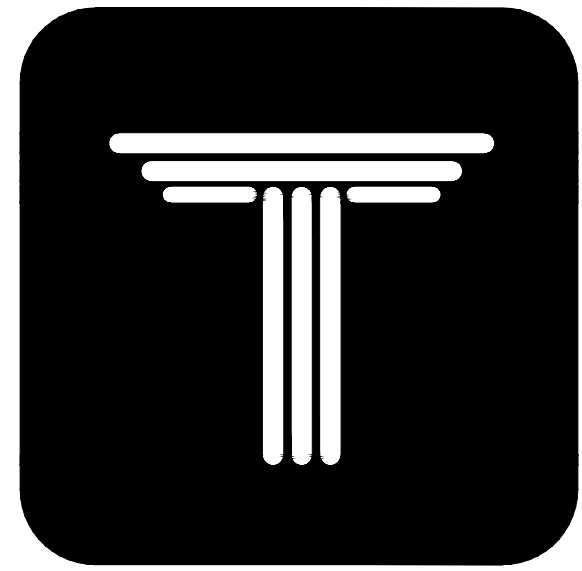


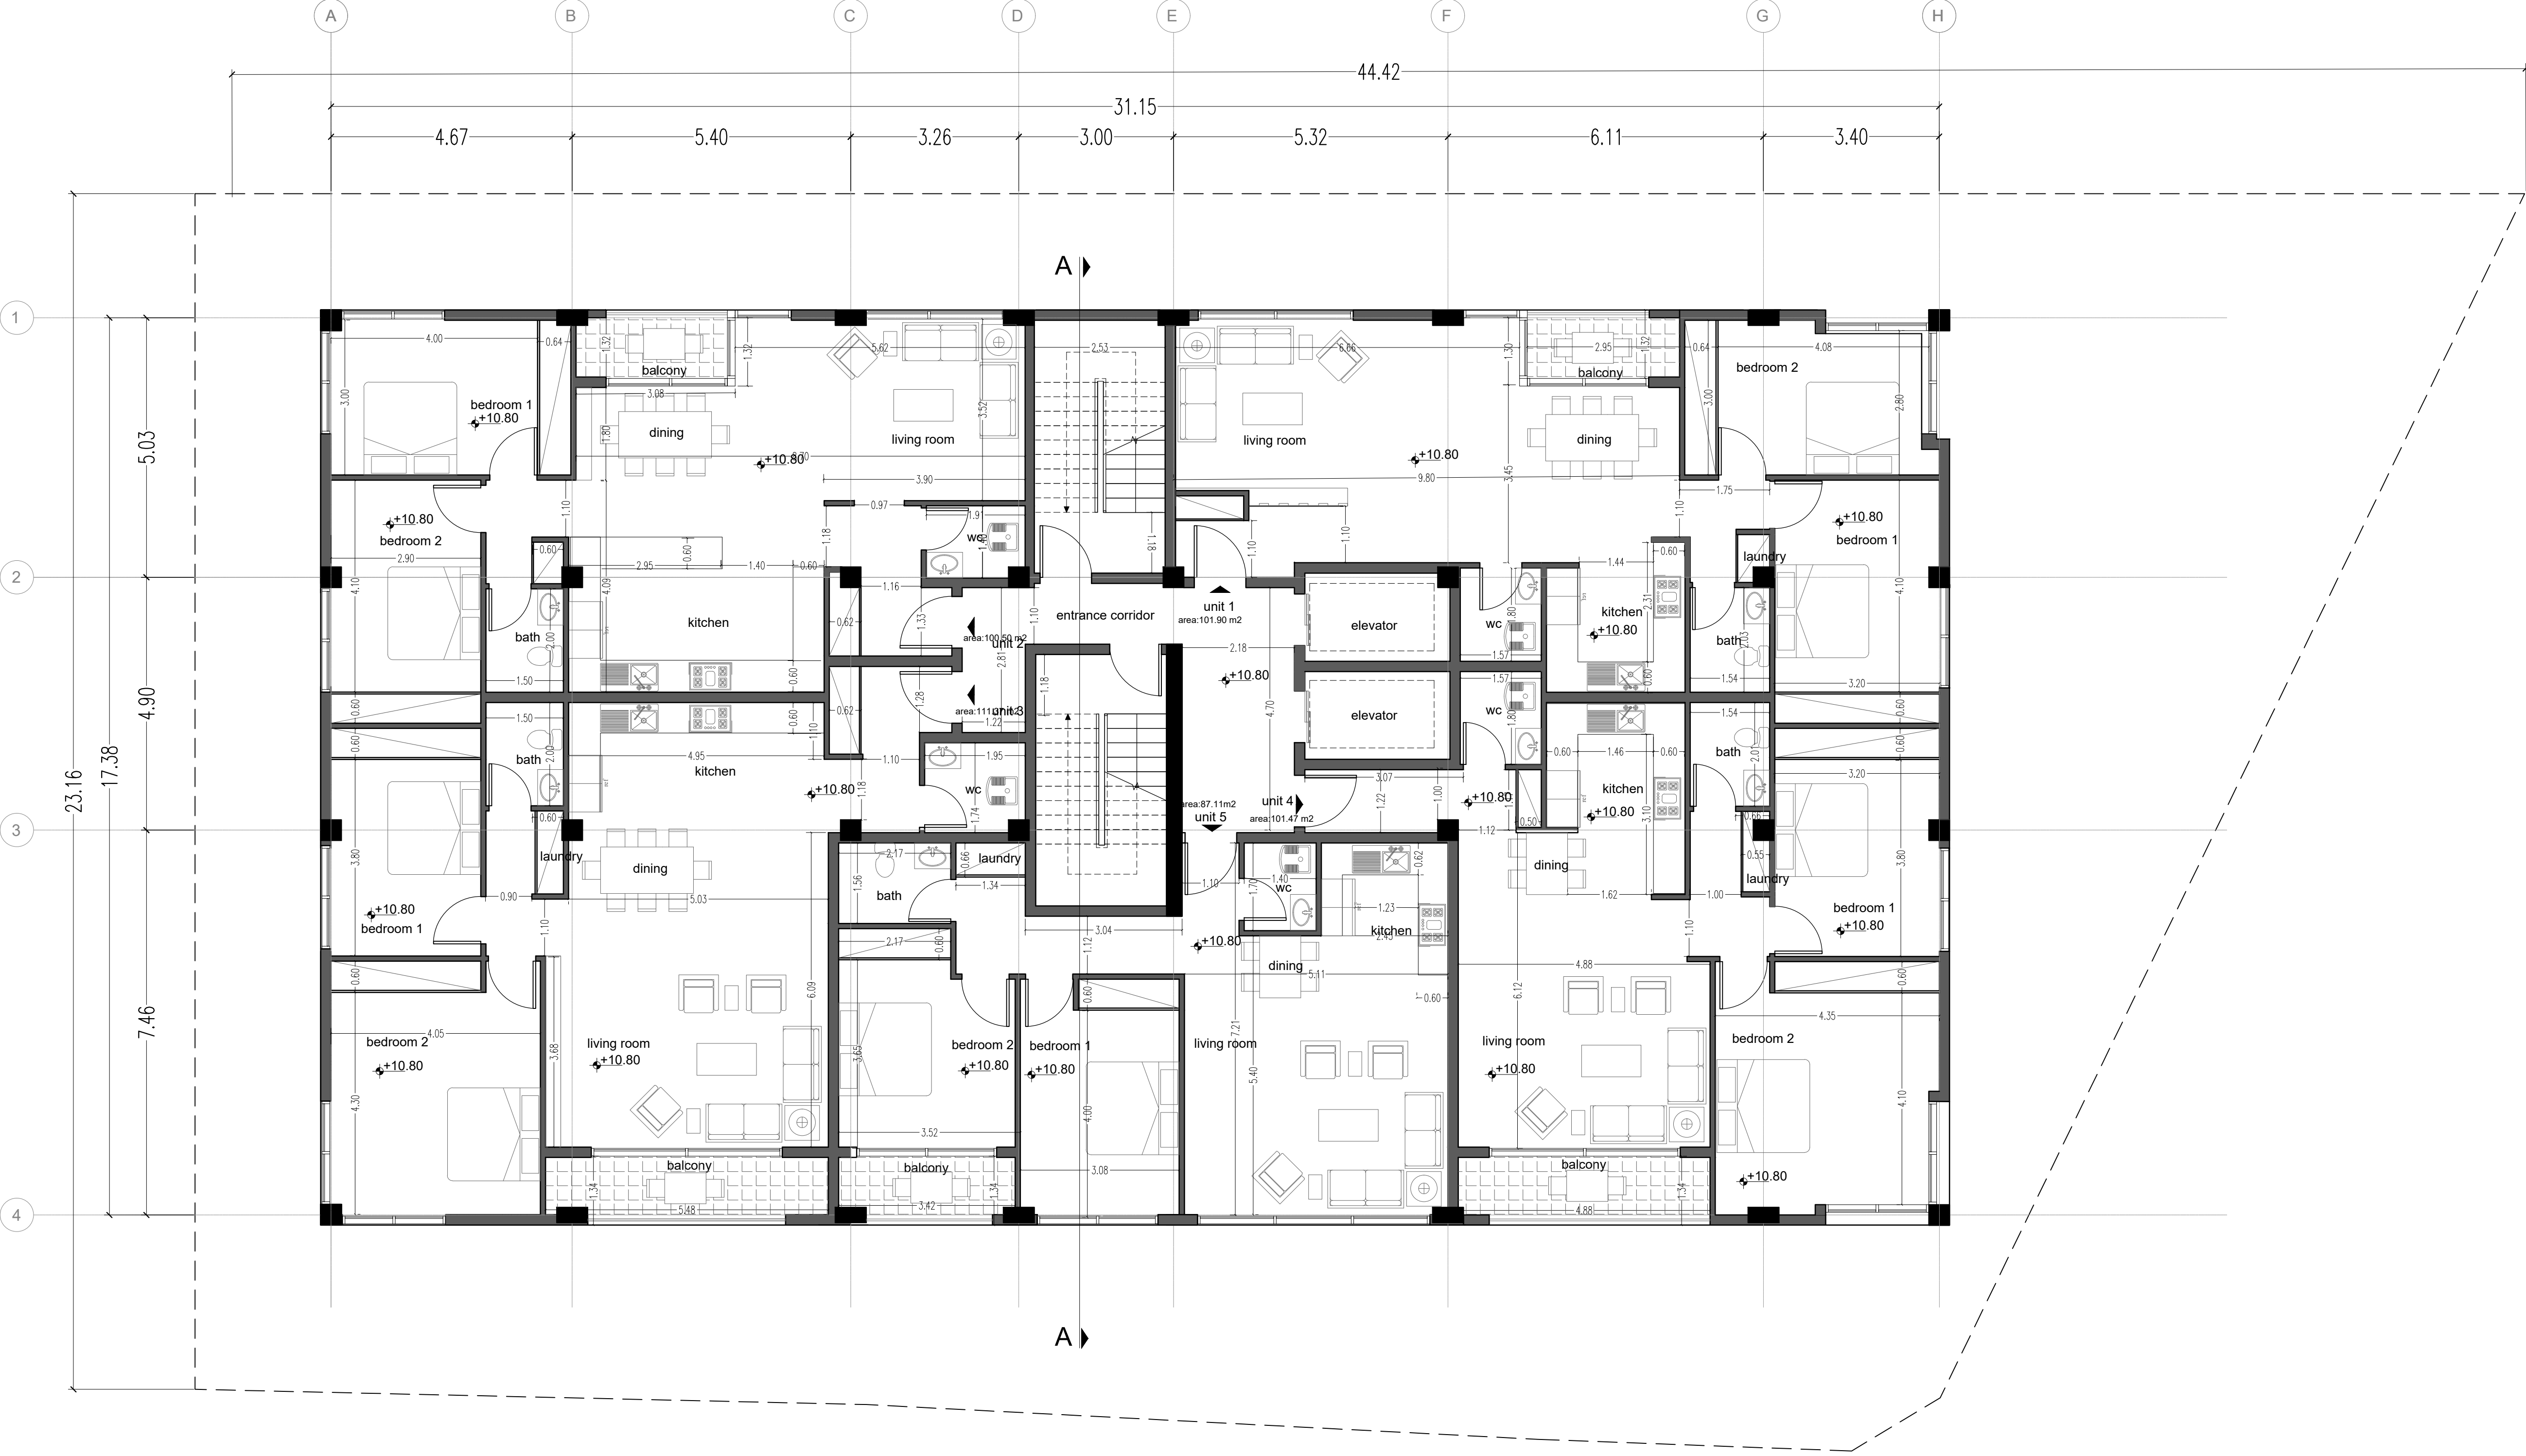

BEHSA
RESIDENCE
COMPETITION

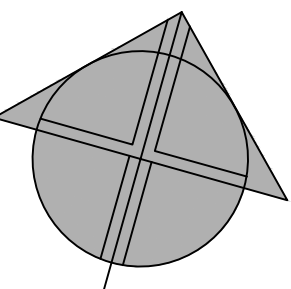

THIRD FLOOR PLAN

sc:1:100