
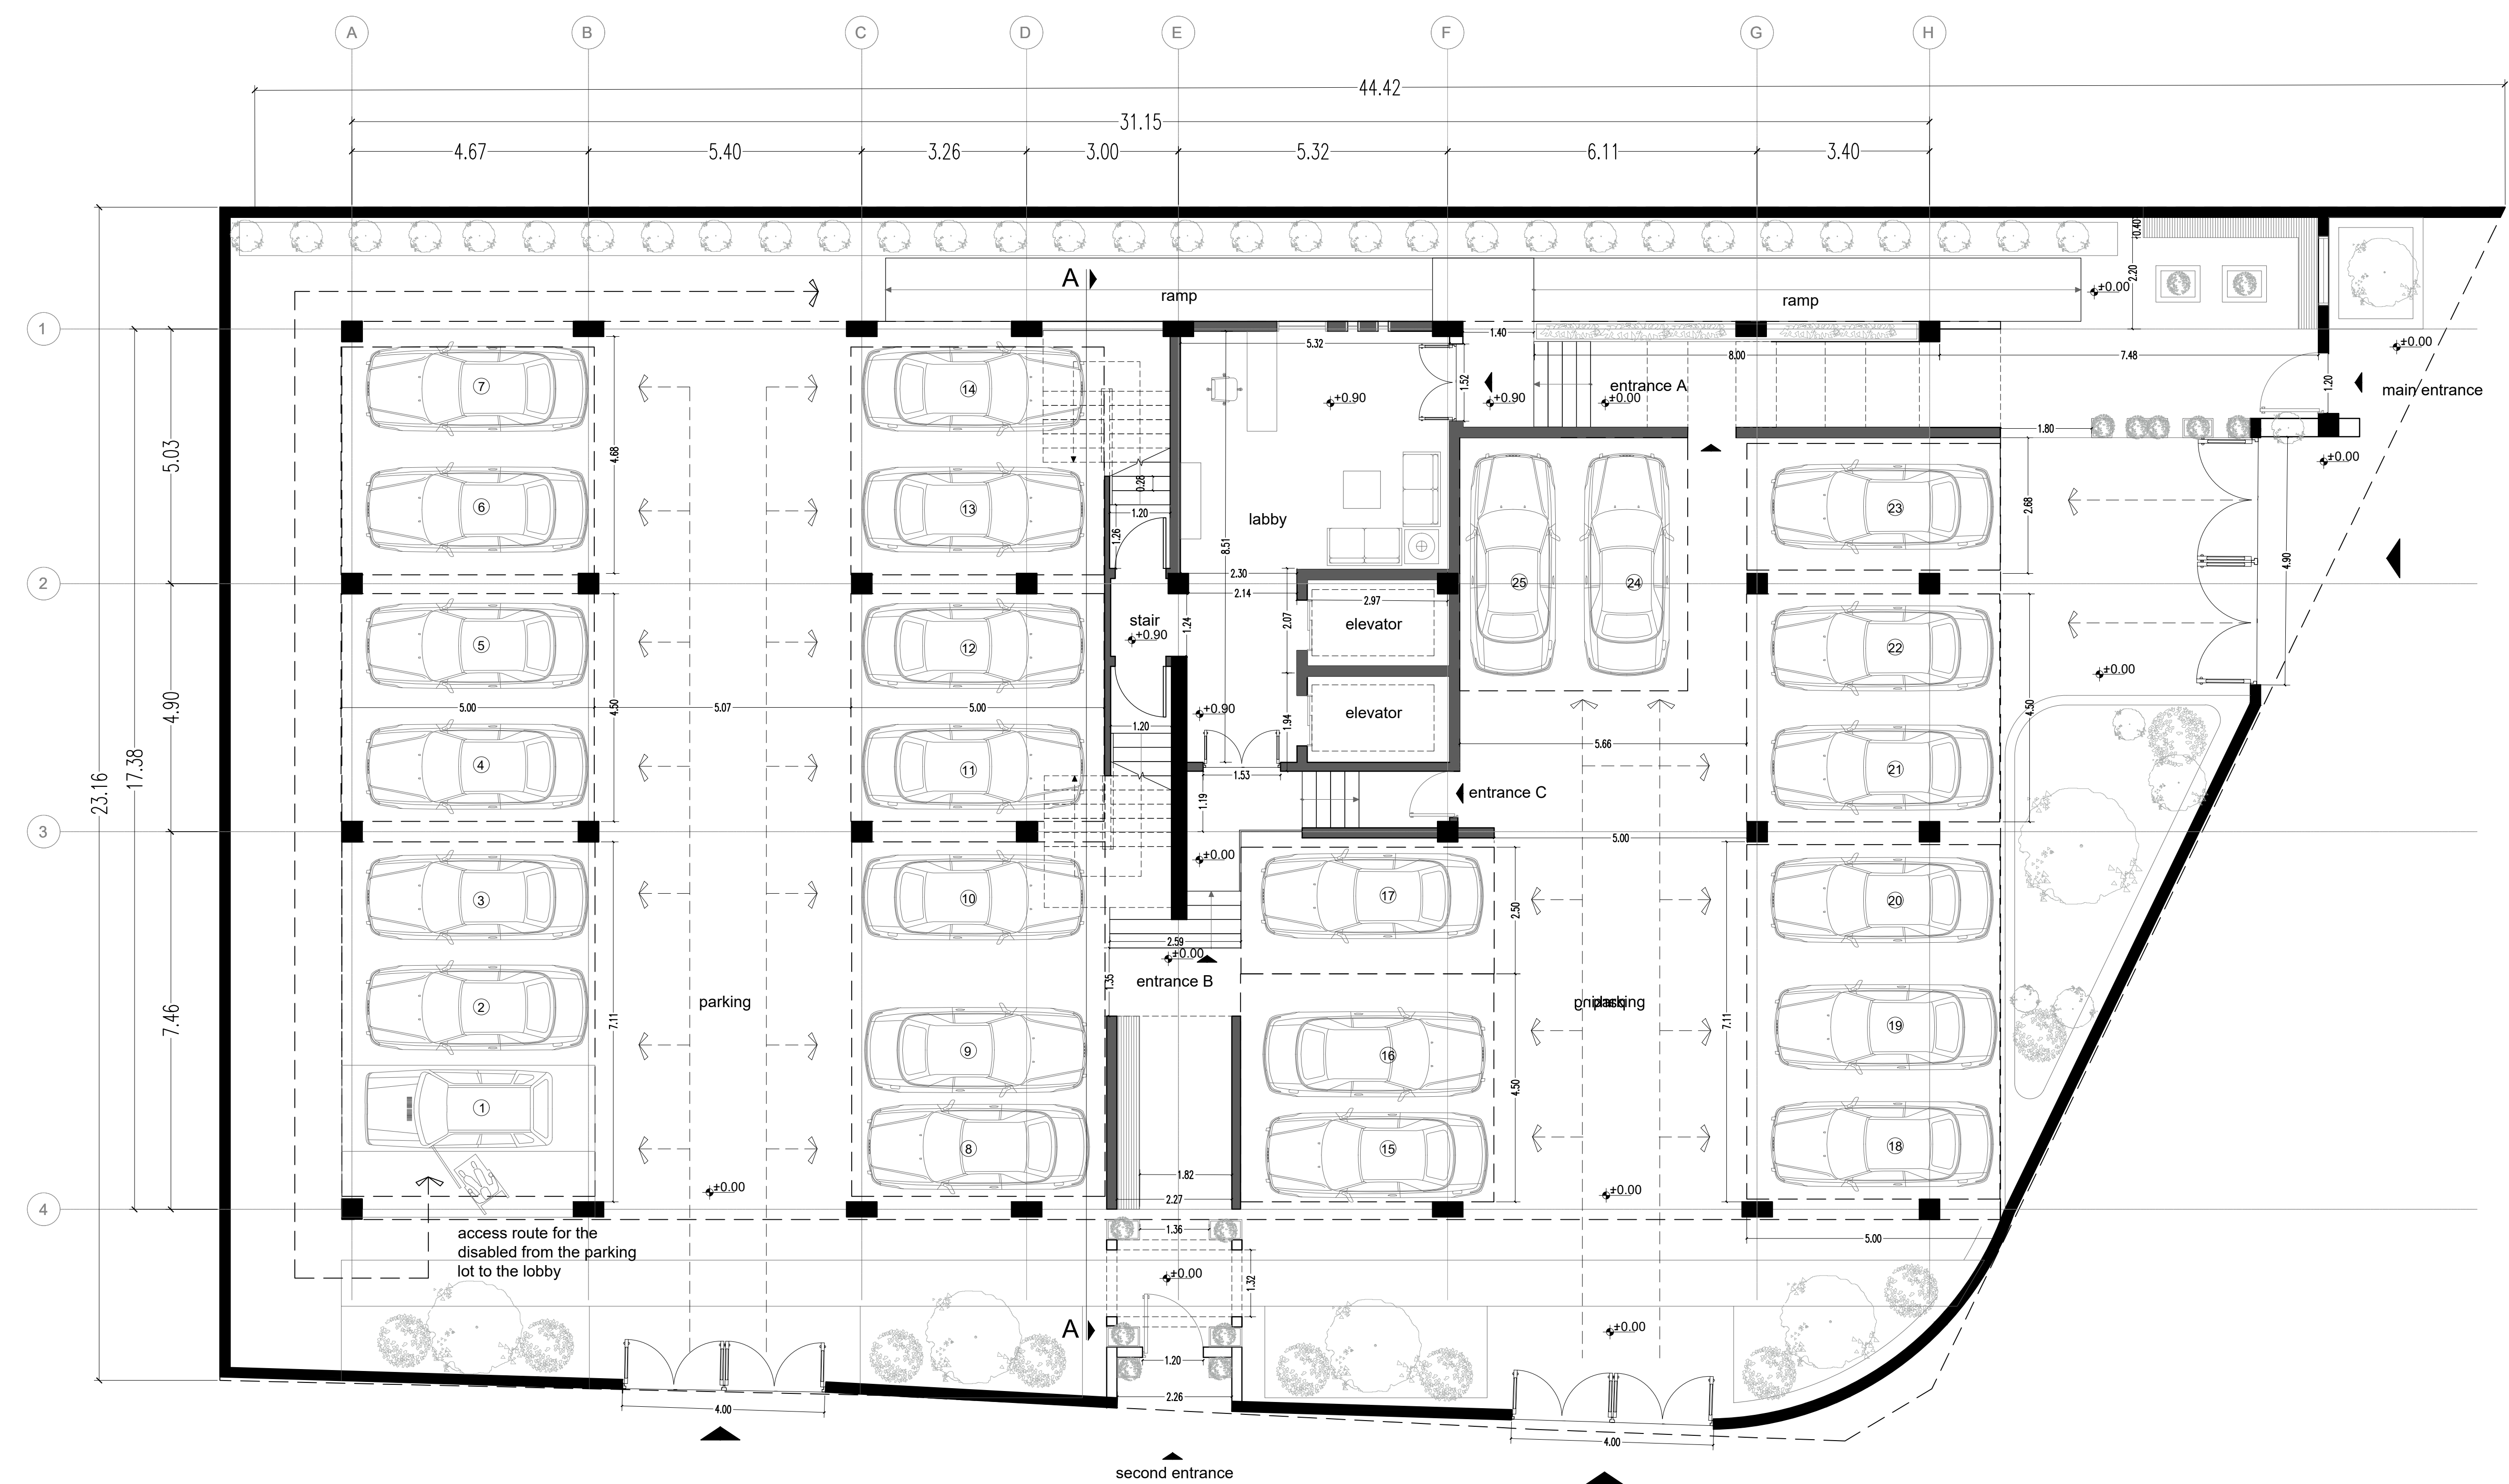


BEHSA
RESIDENCE
COMPETITION

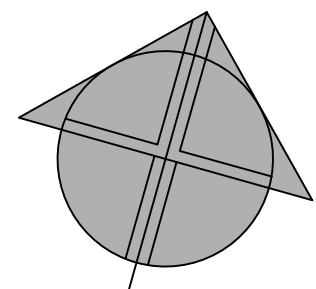

GROUND FLOOR PLAN

sc:1:100