
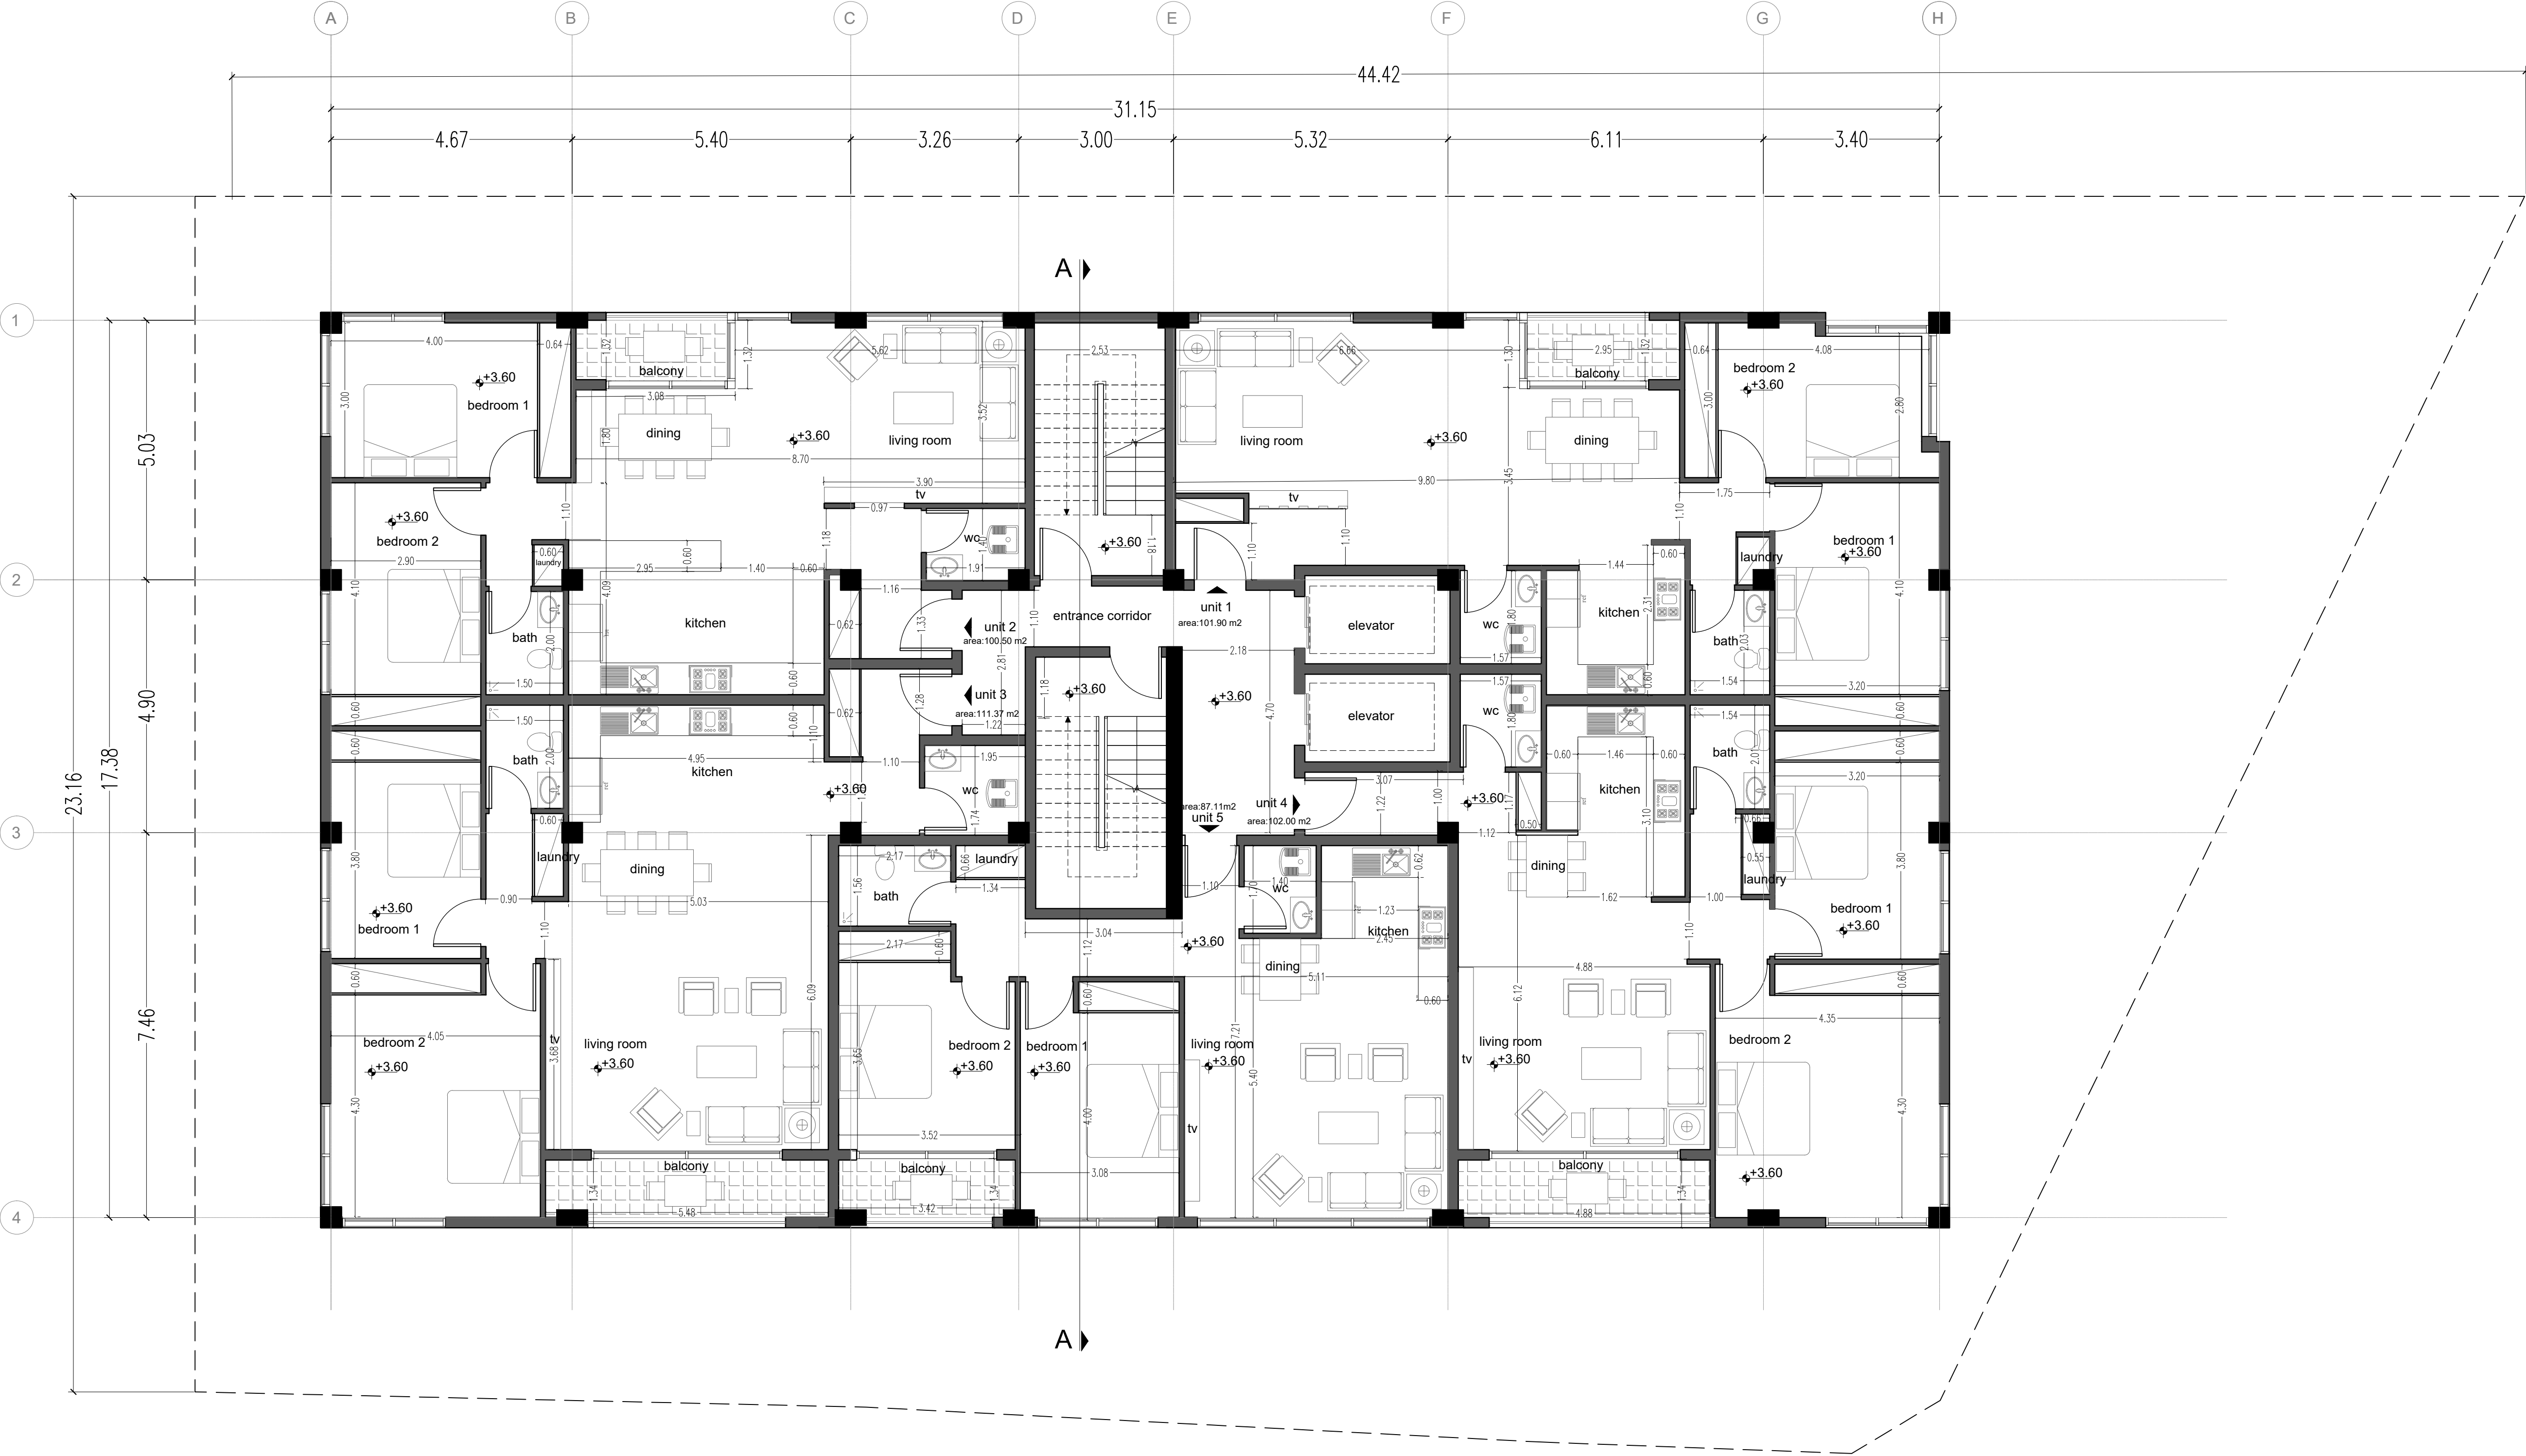


BEHSA  
RESIDENCE  
COMPETITION

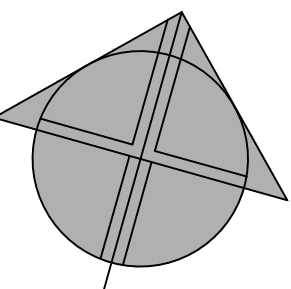

FIRST FLOOR PLAN

sc:1:100