
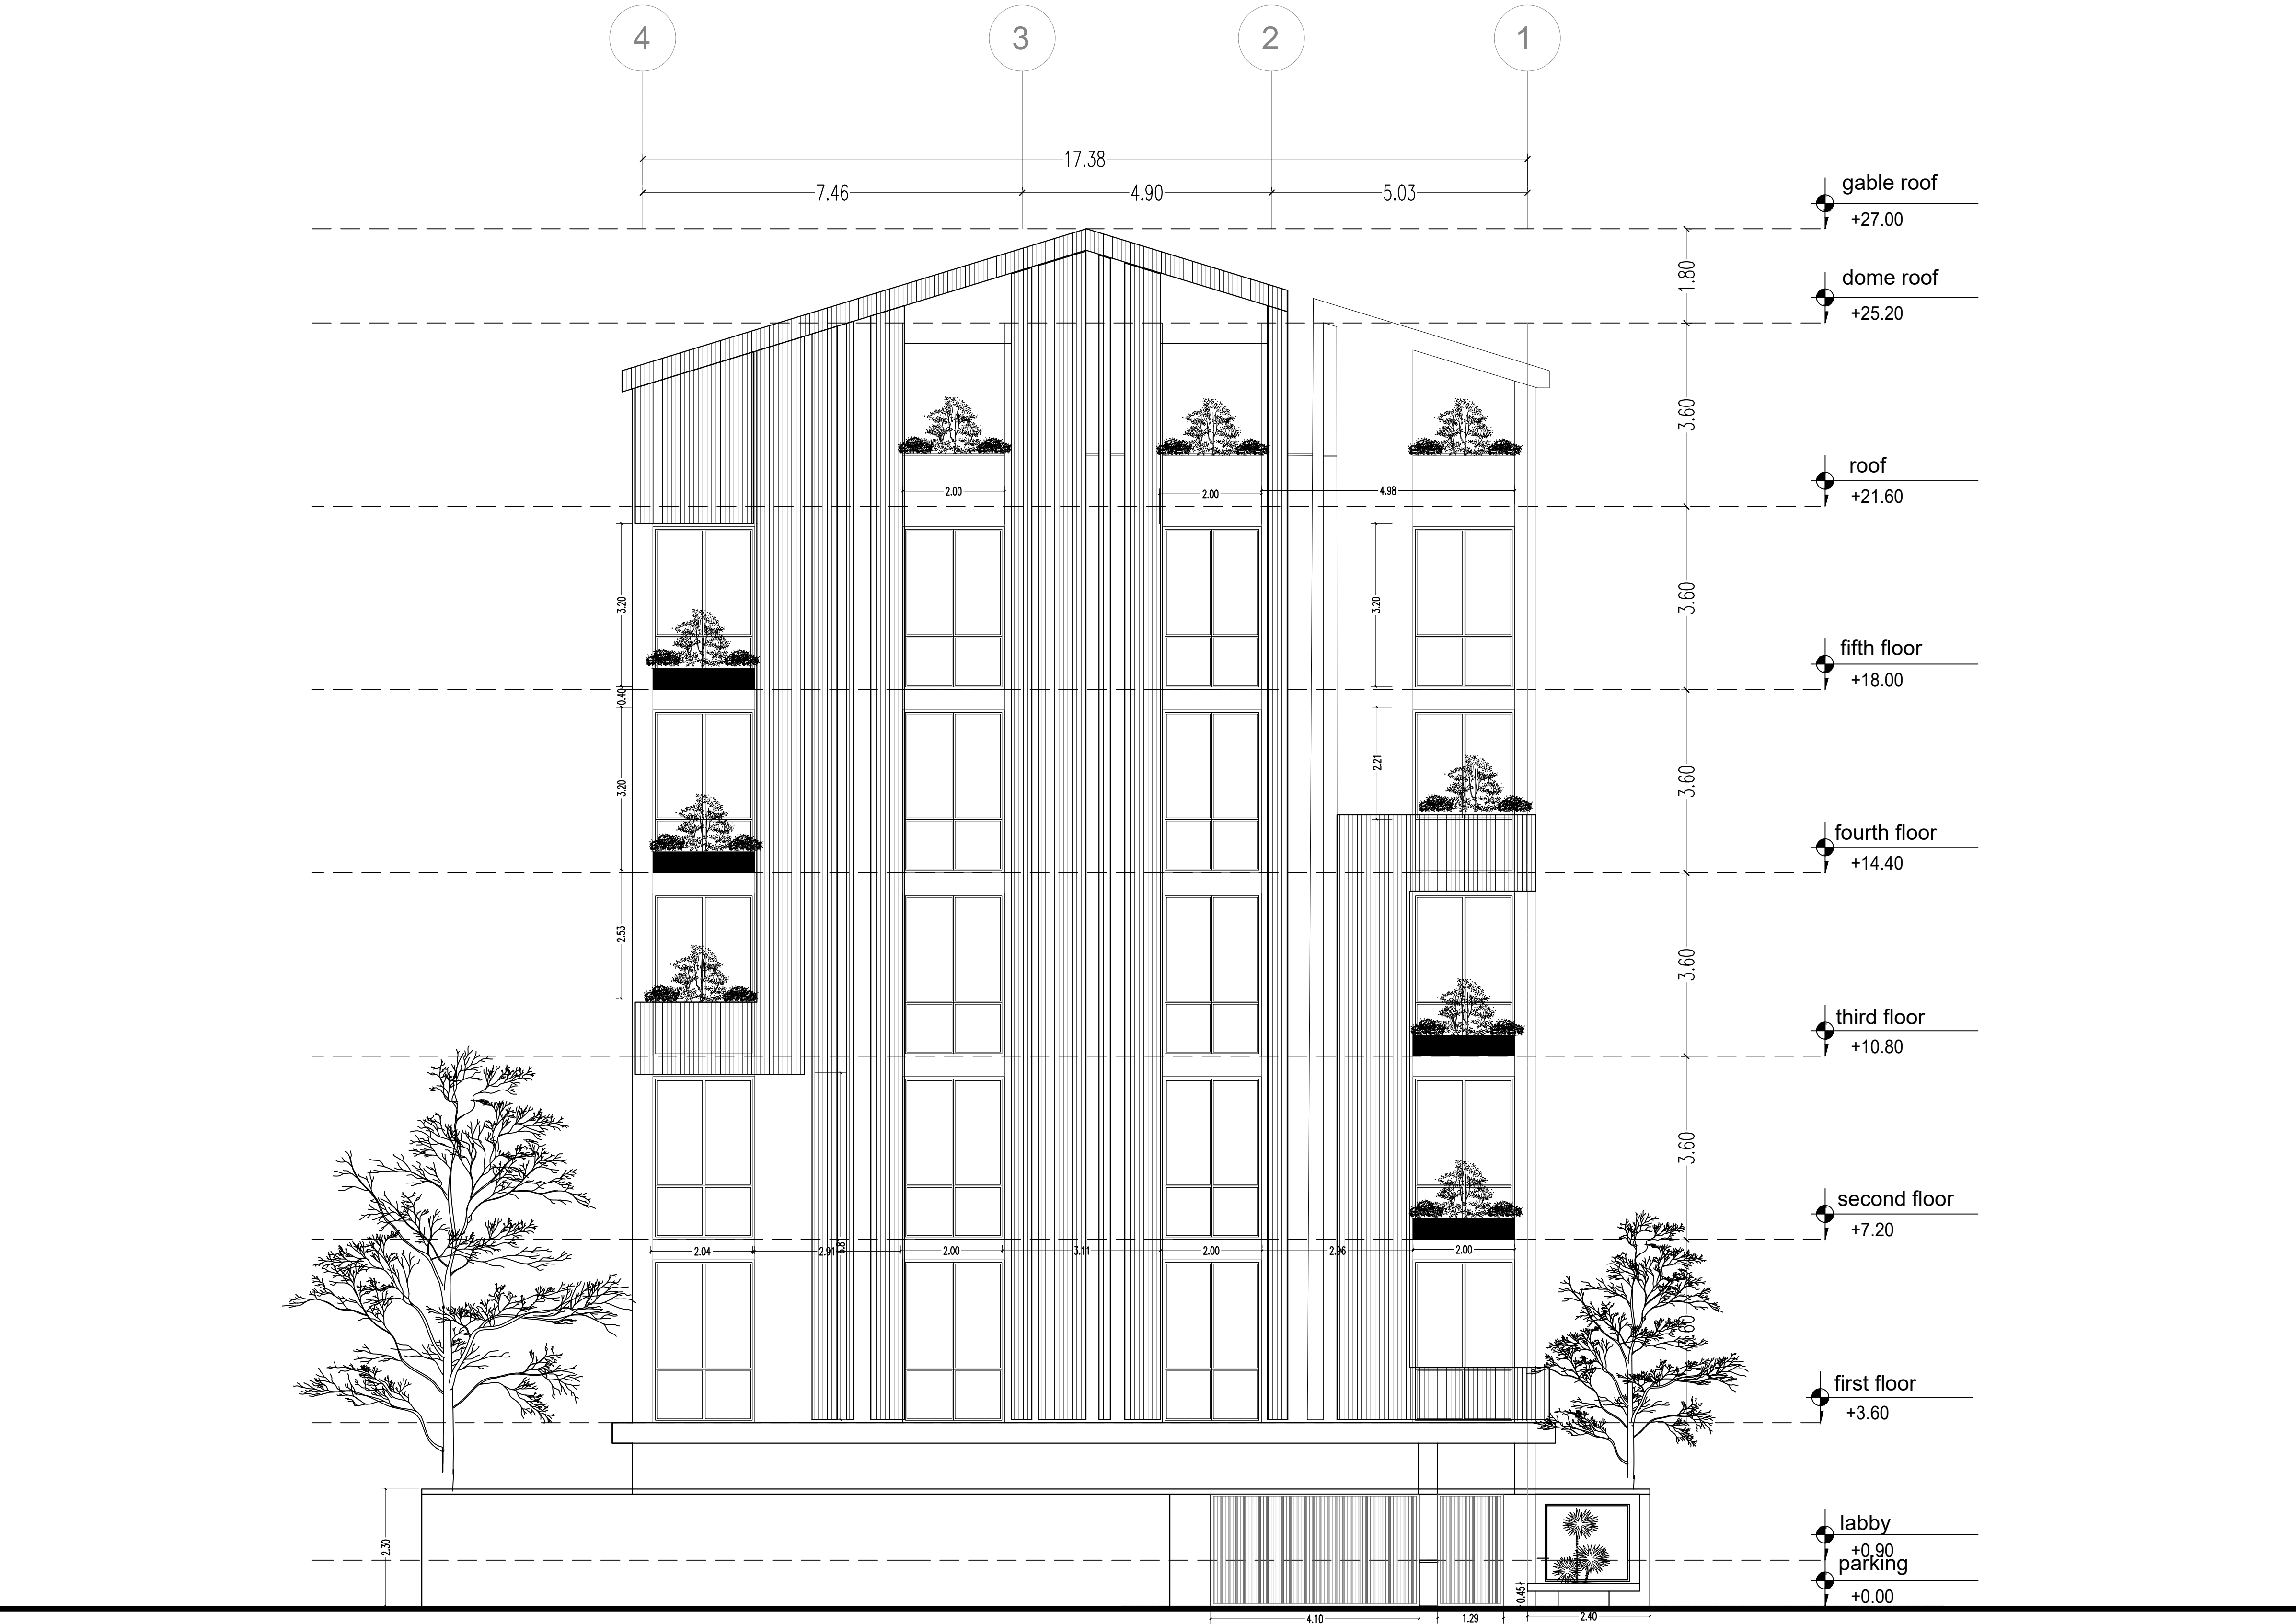


BEHSA
RESIDENCE
COMPETITION

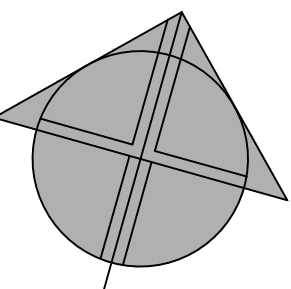

EAST VIEW

sc:1:100