

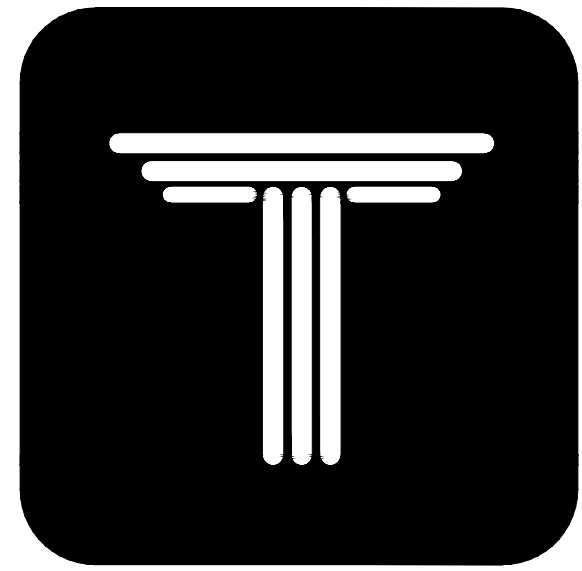


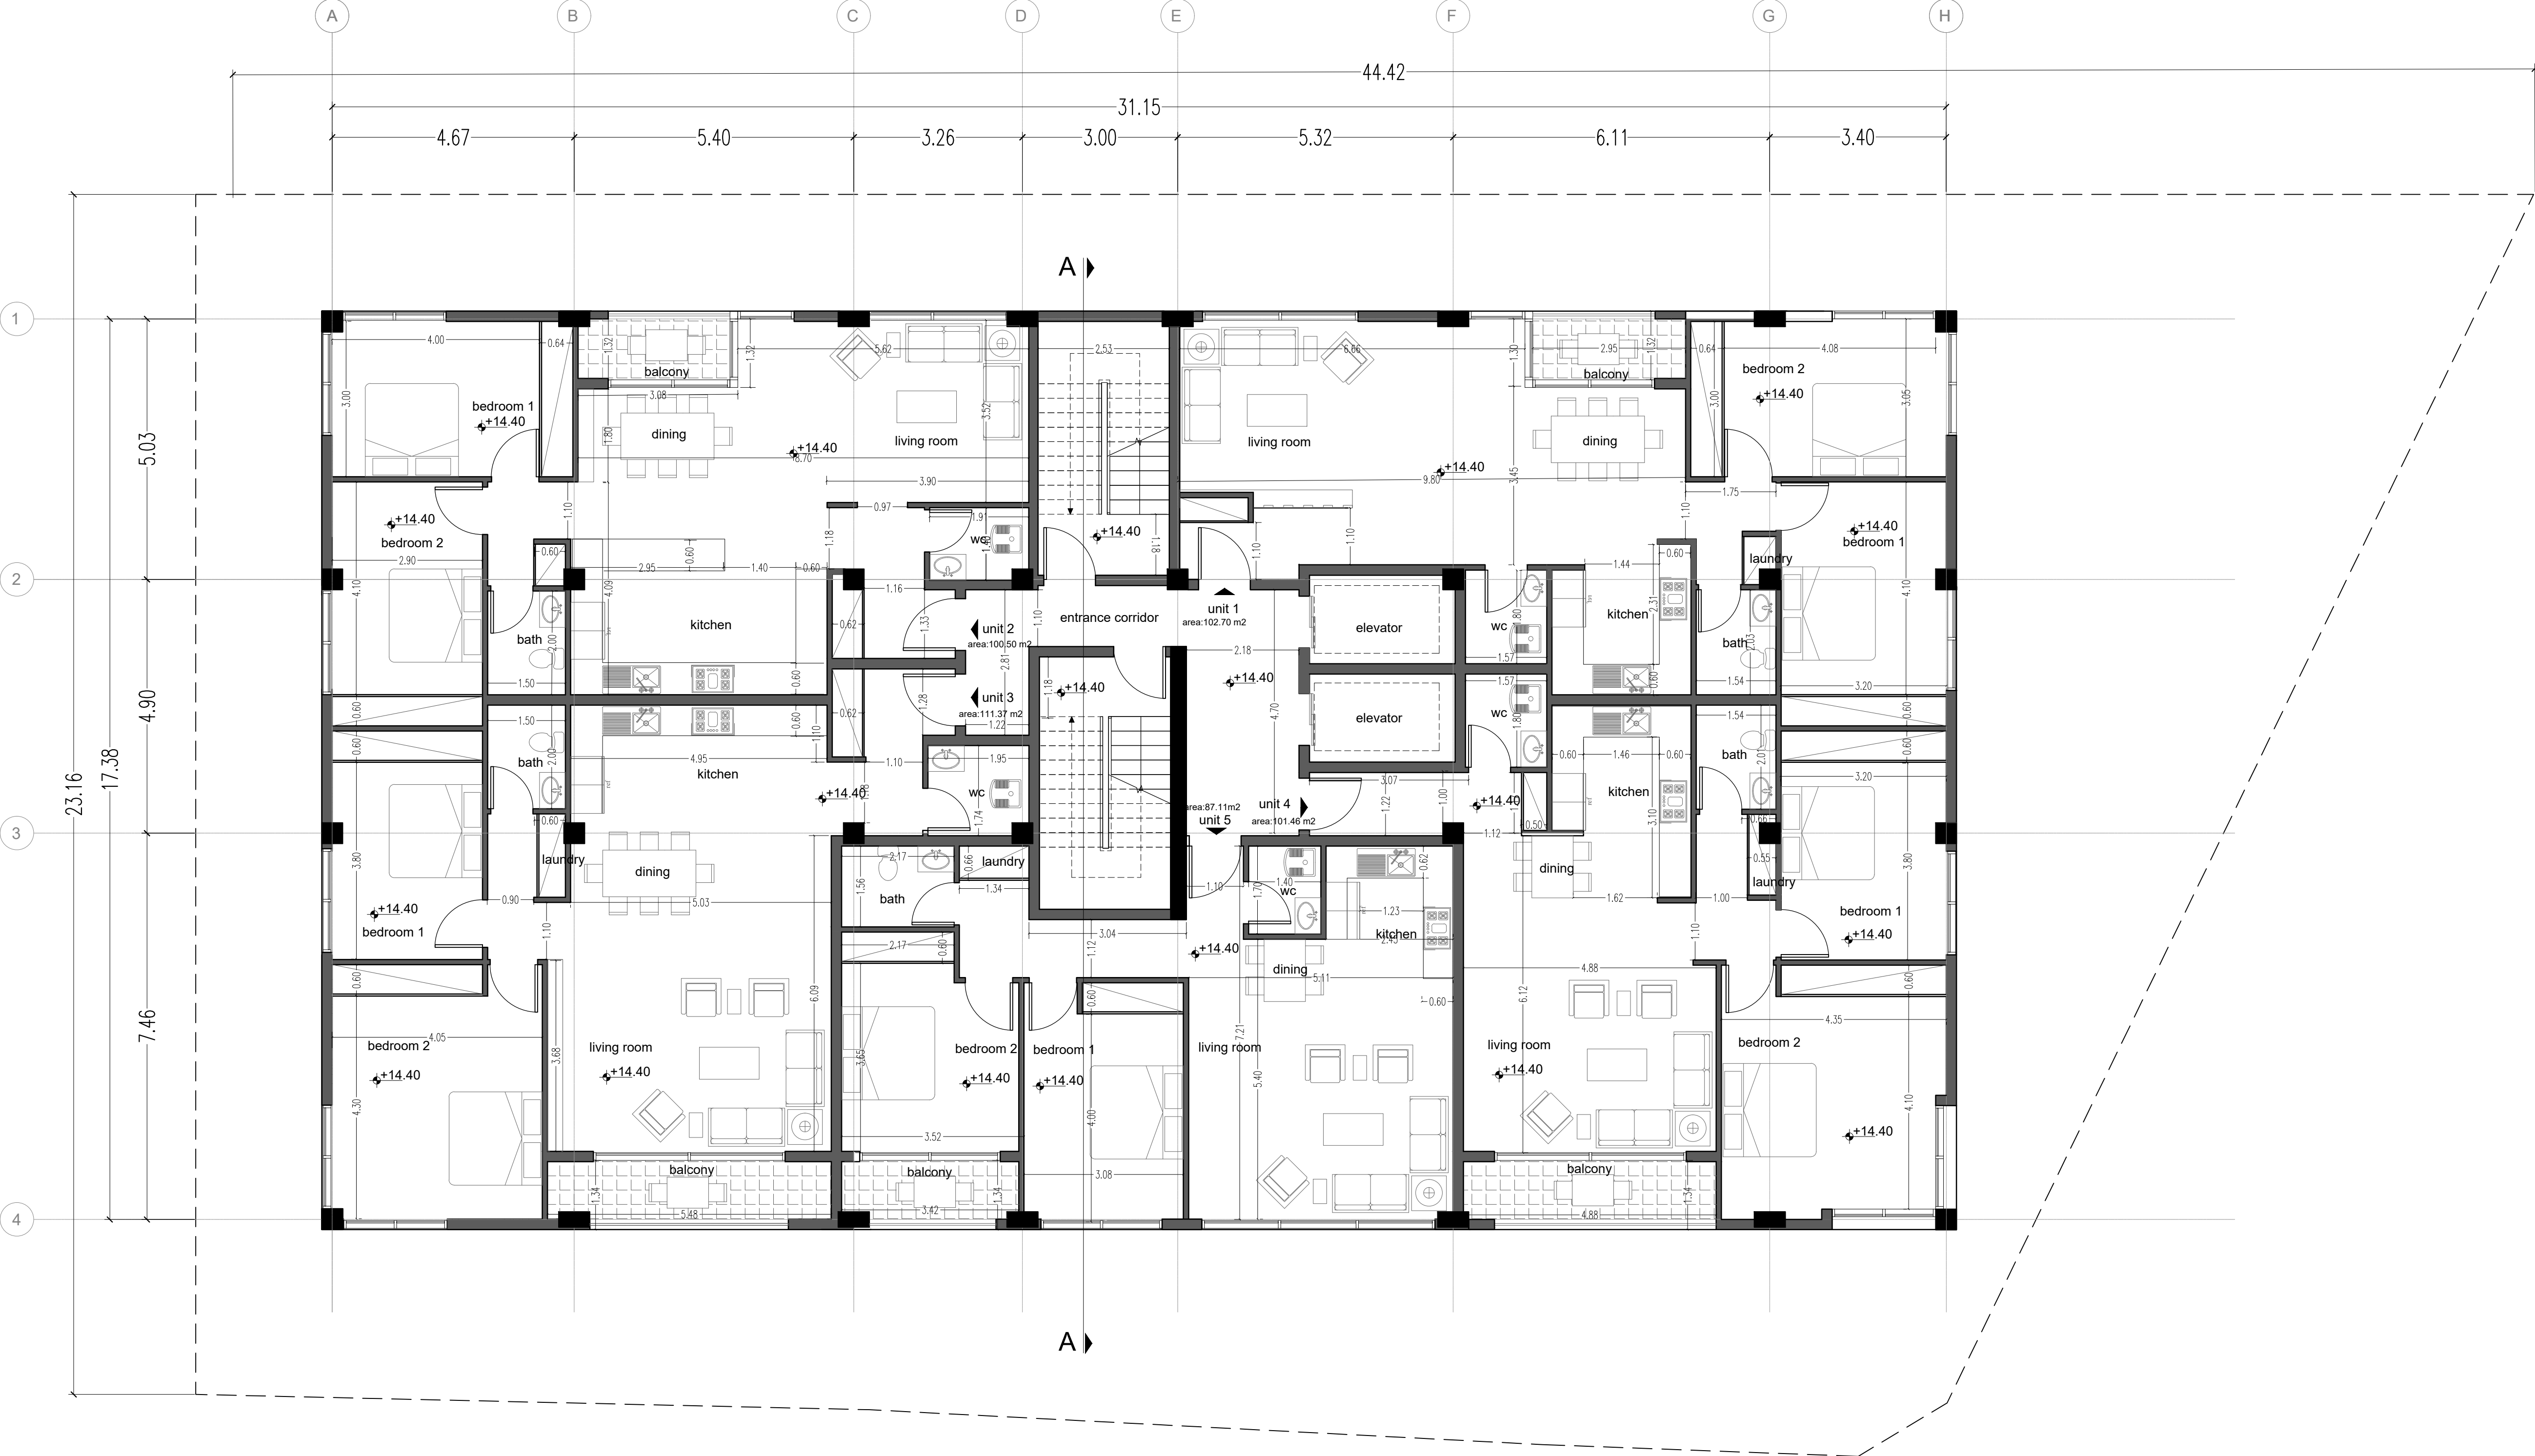

BEHSA
RESIDENCE
COMPETITION

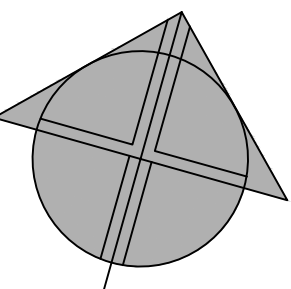

FORTH FLOOR PLAN

sc:1:100