
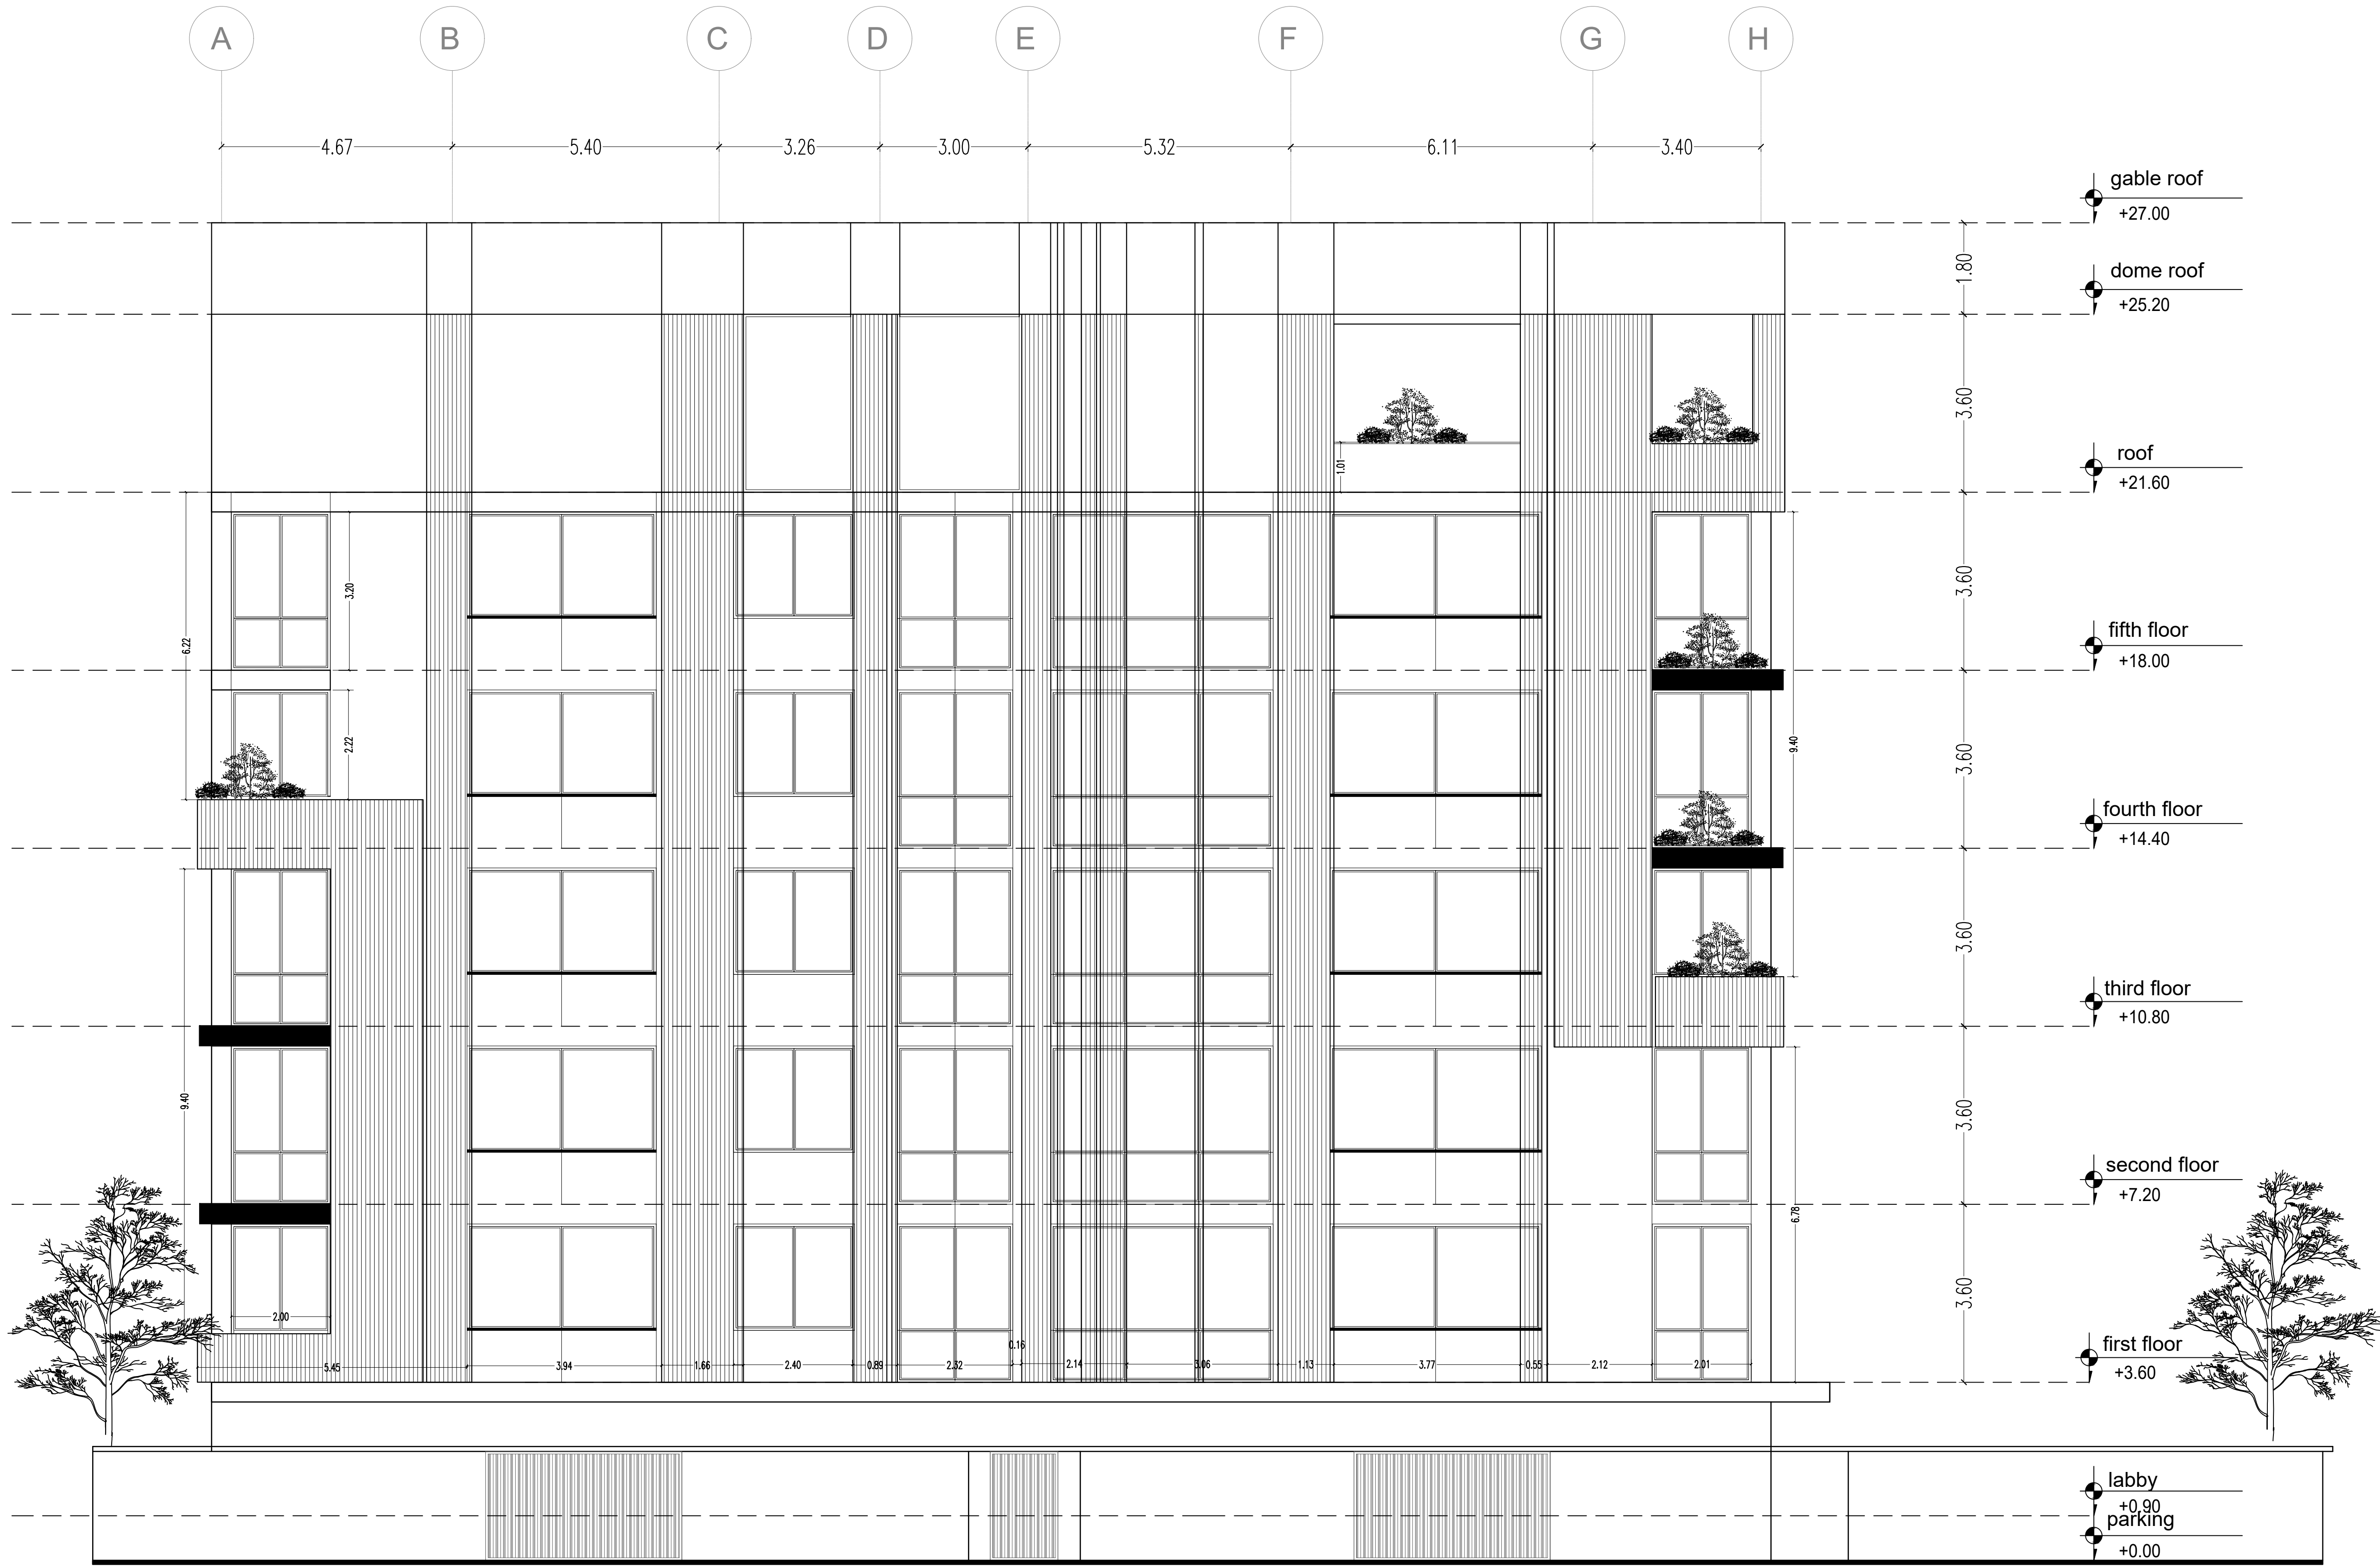


BEHSA
RESIDENCE
COMPETITION

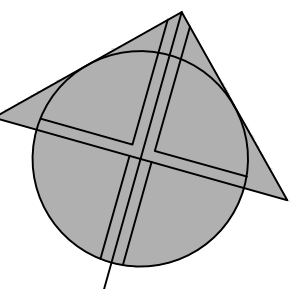

SOUTH VIEW

sc:1:100