

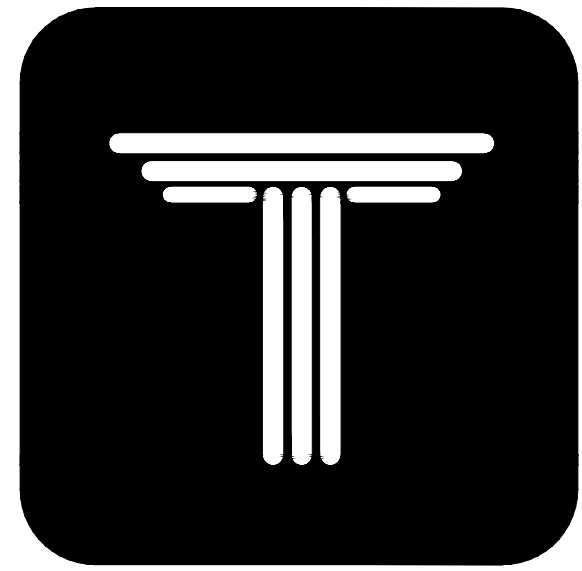


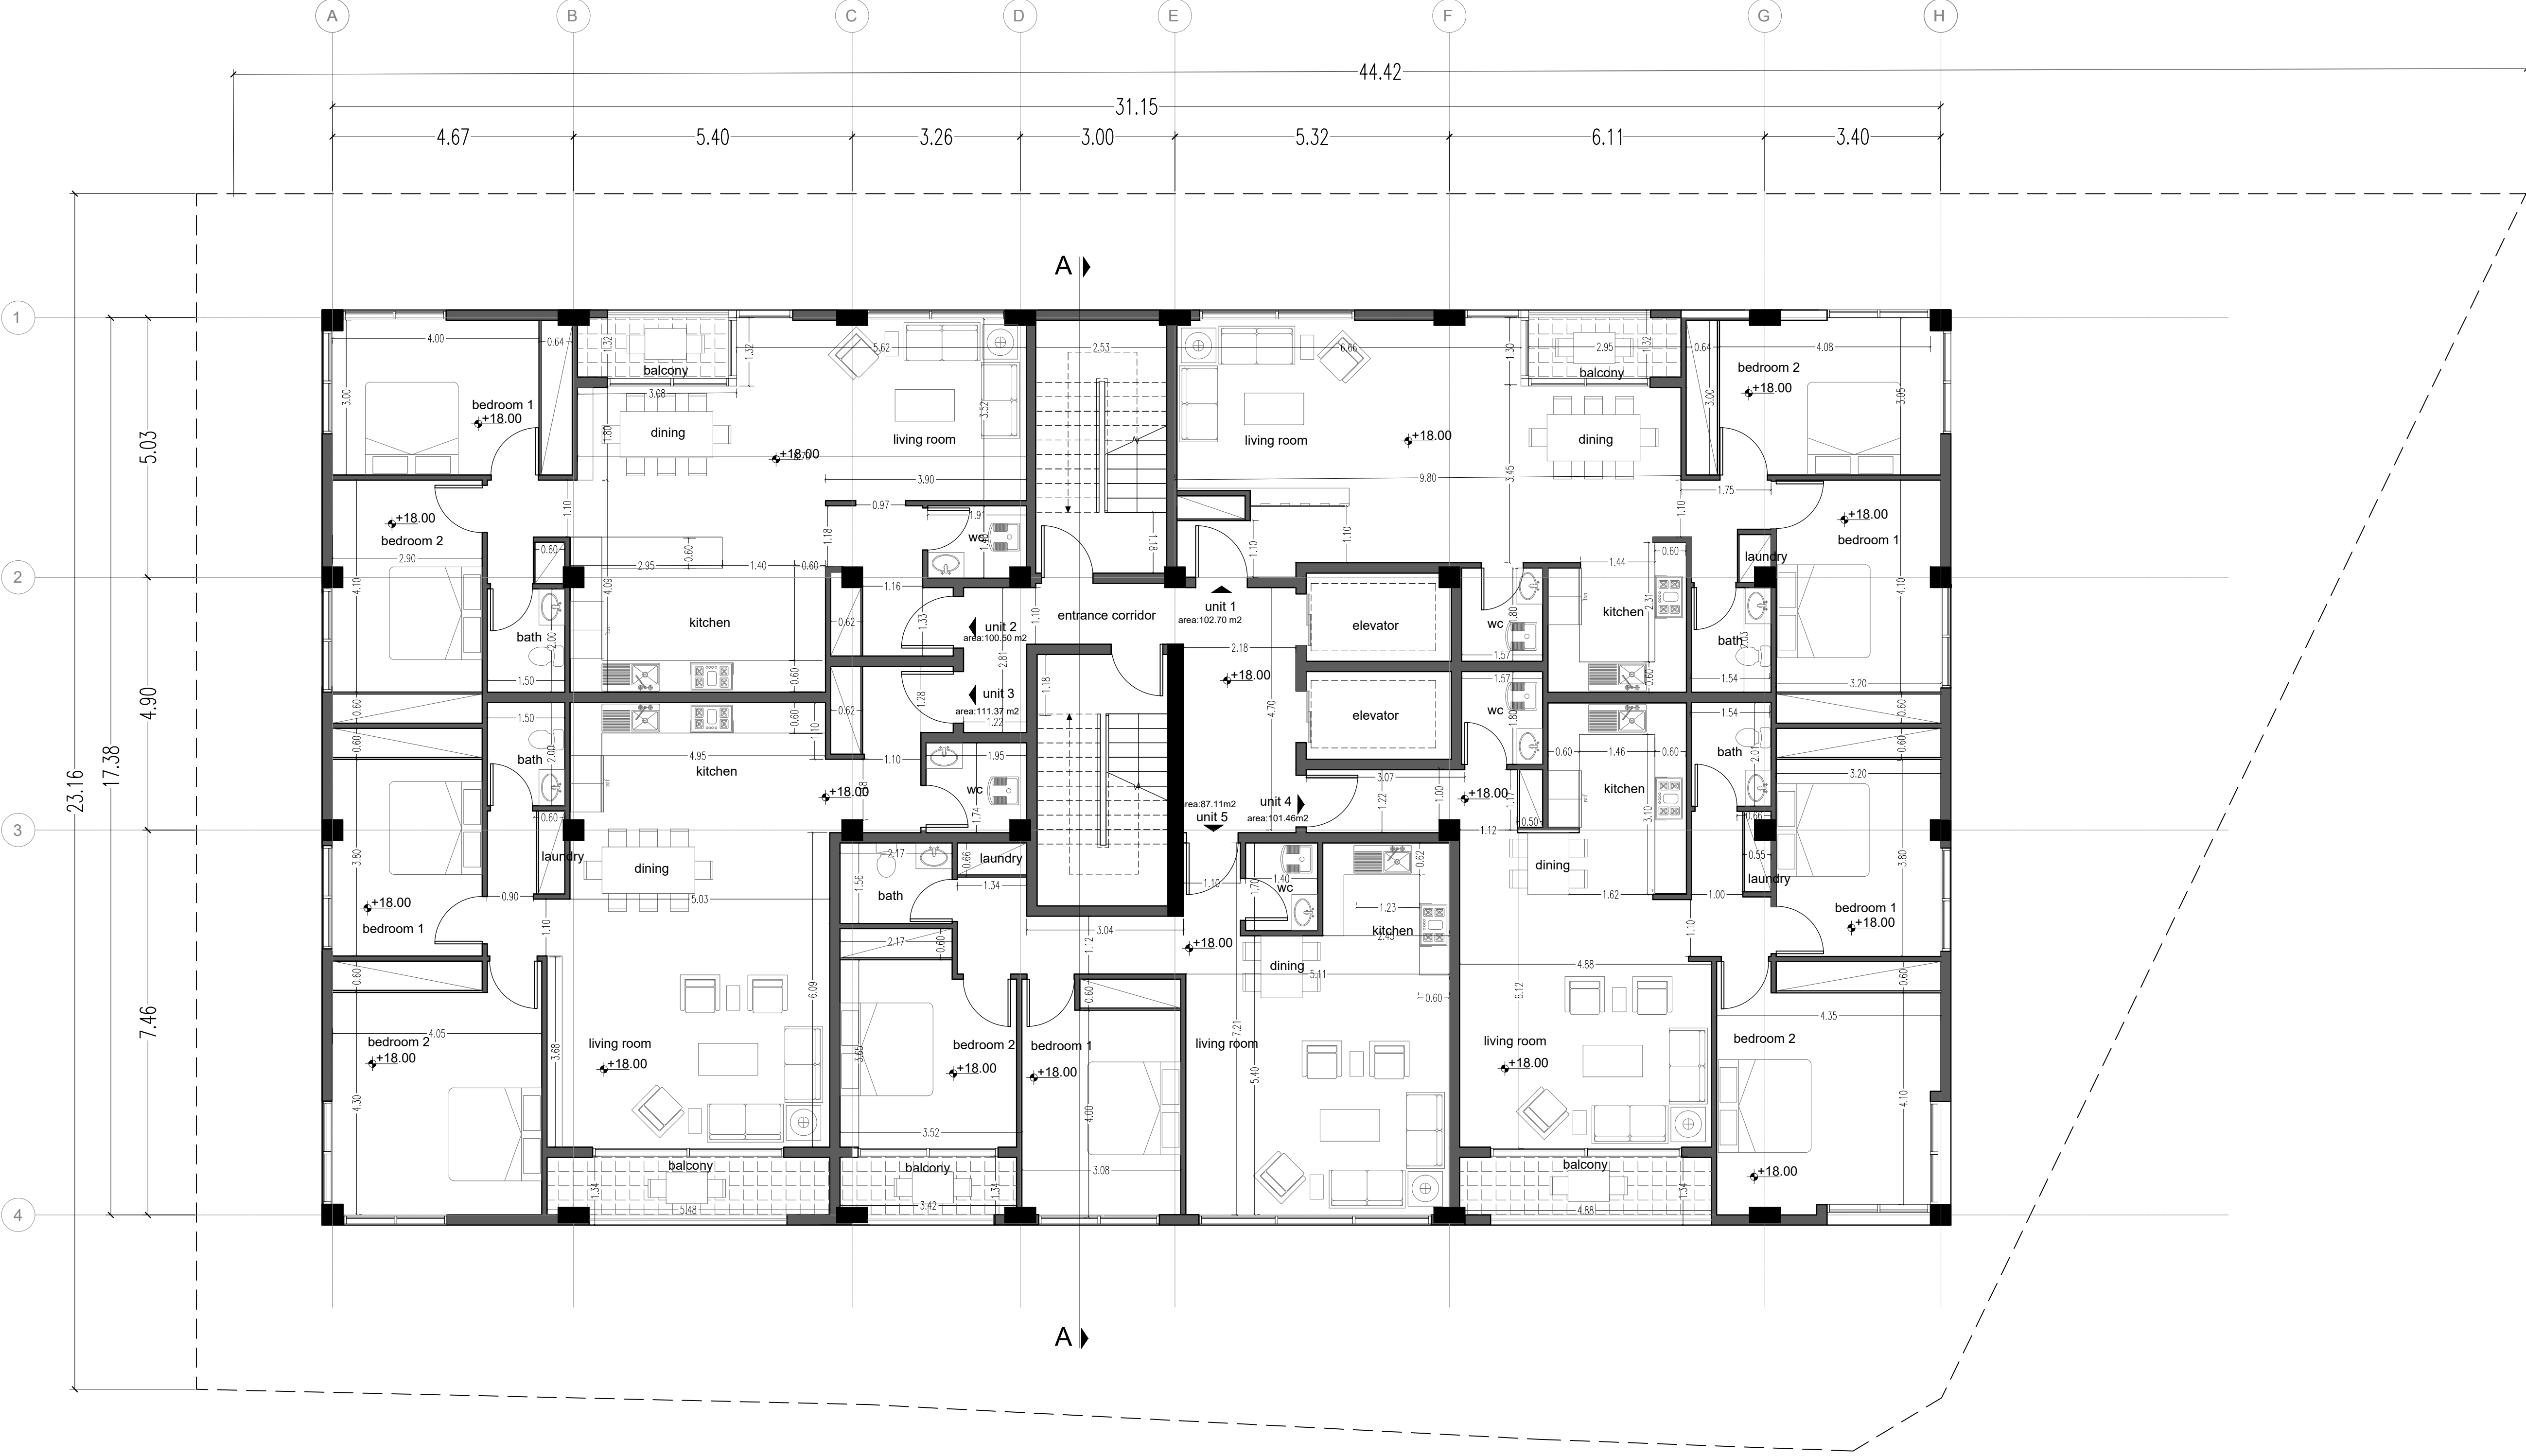

BEHSA
RESIDENCE
COMPETITION

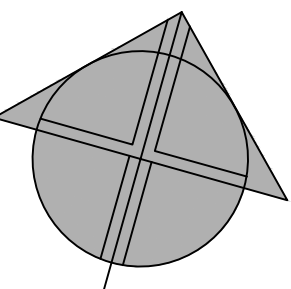

FIFTH FLOOR PLAN

sc:1:100