




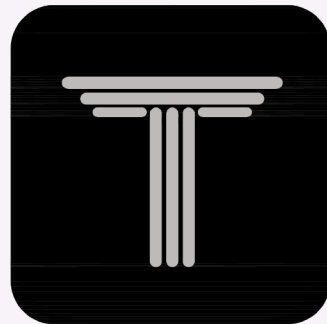

SELENA
COMPETITION

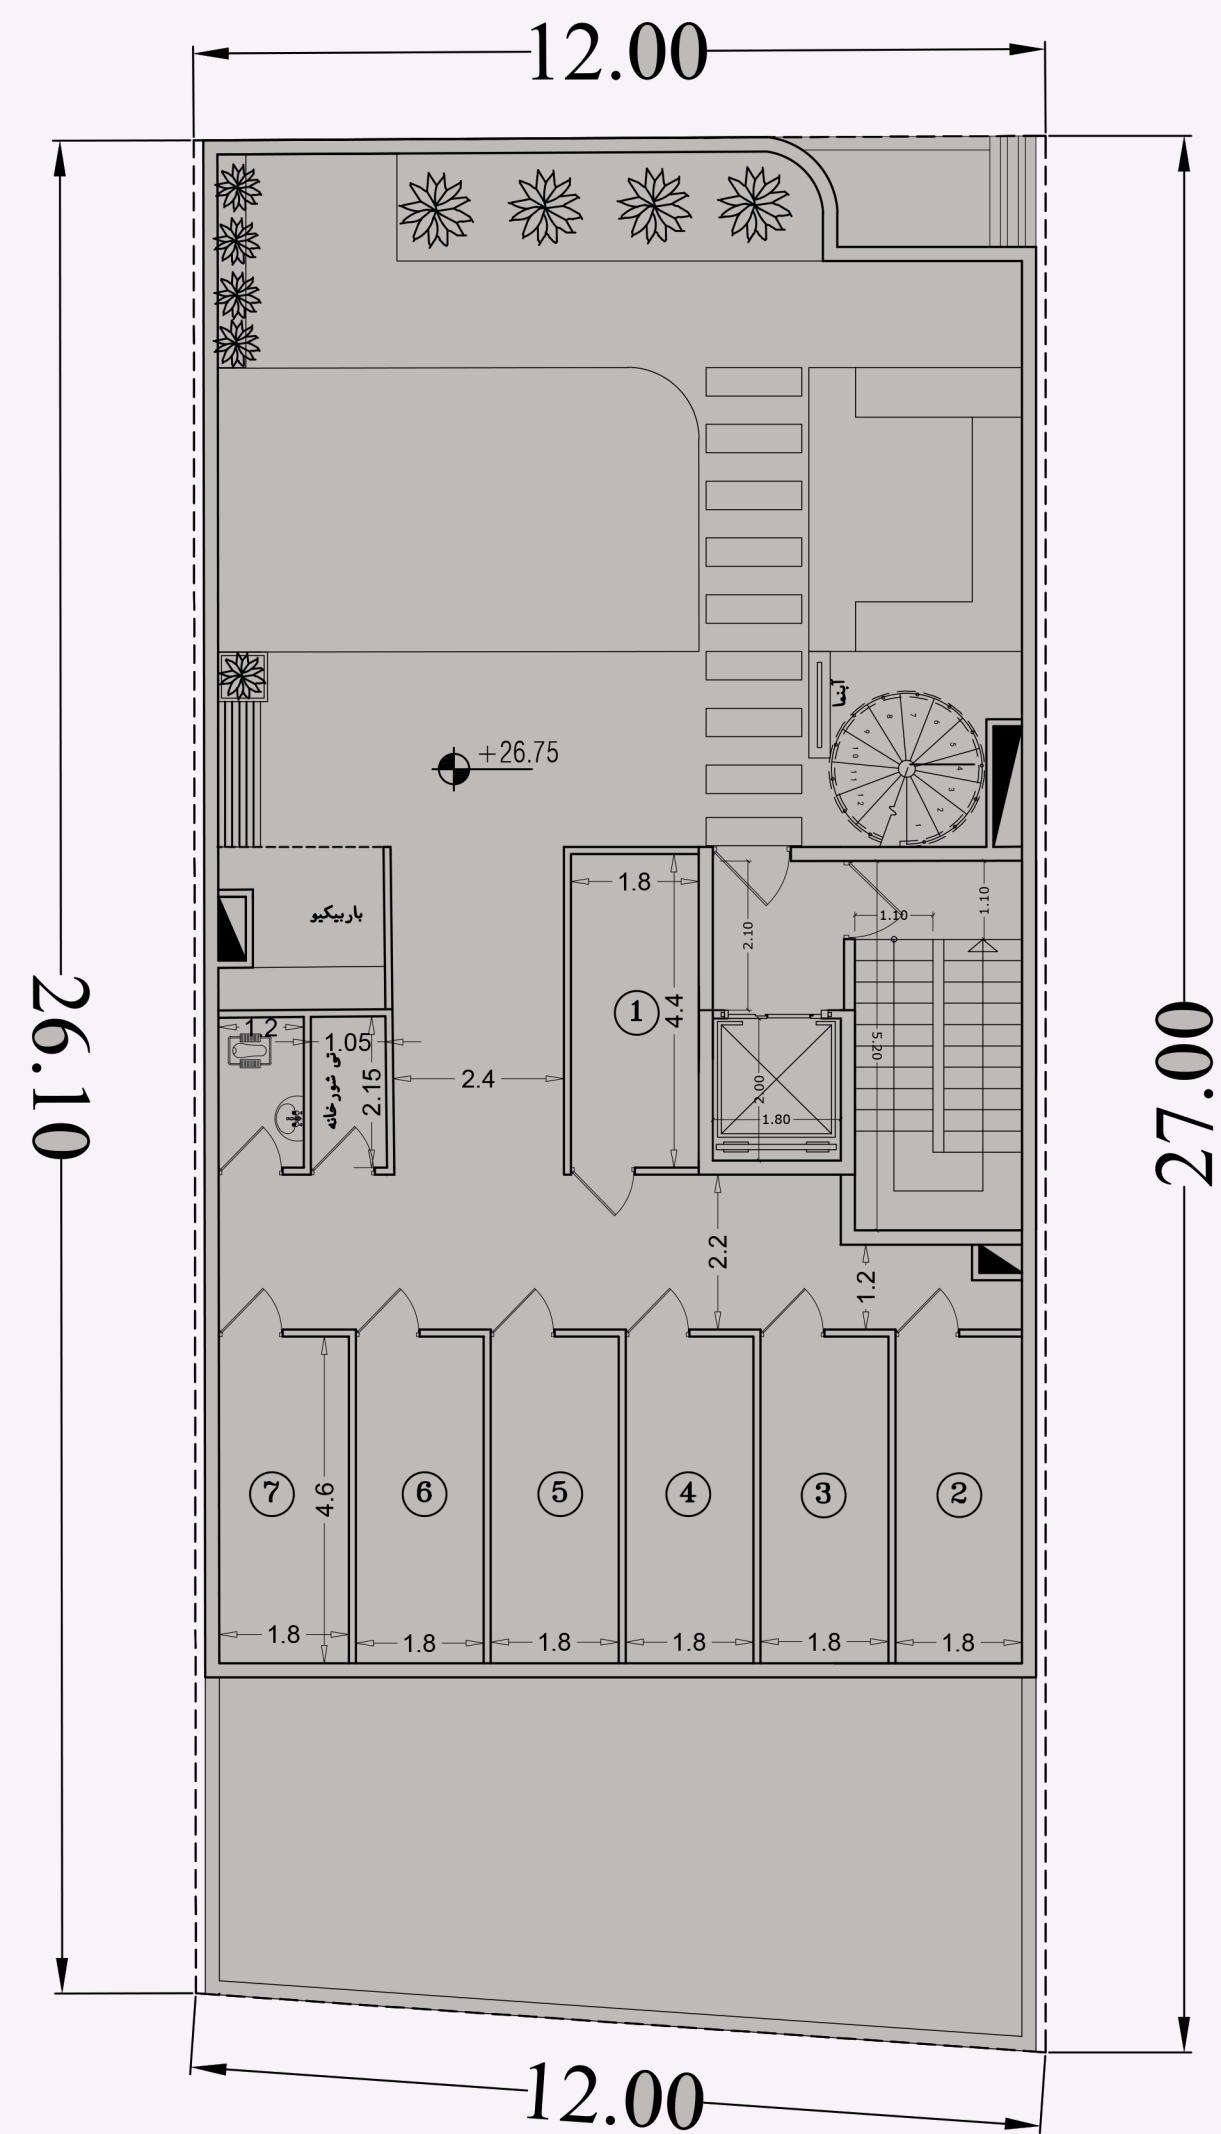

پلان بام

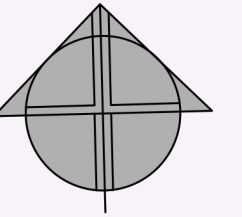