

MEHR
APARTMENT

INTRODUCTION

PLANS


EXTERIOR DESIGN


EXTERIOR VIEWS

SECTION


A-A , B-B

INTERIOR DESIGN
PLANS , FURNITURE

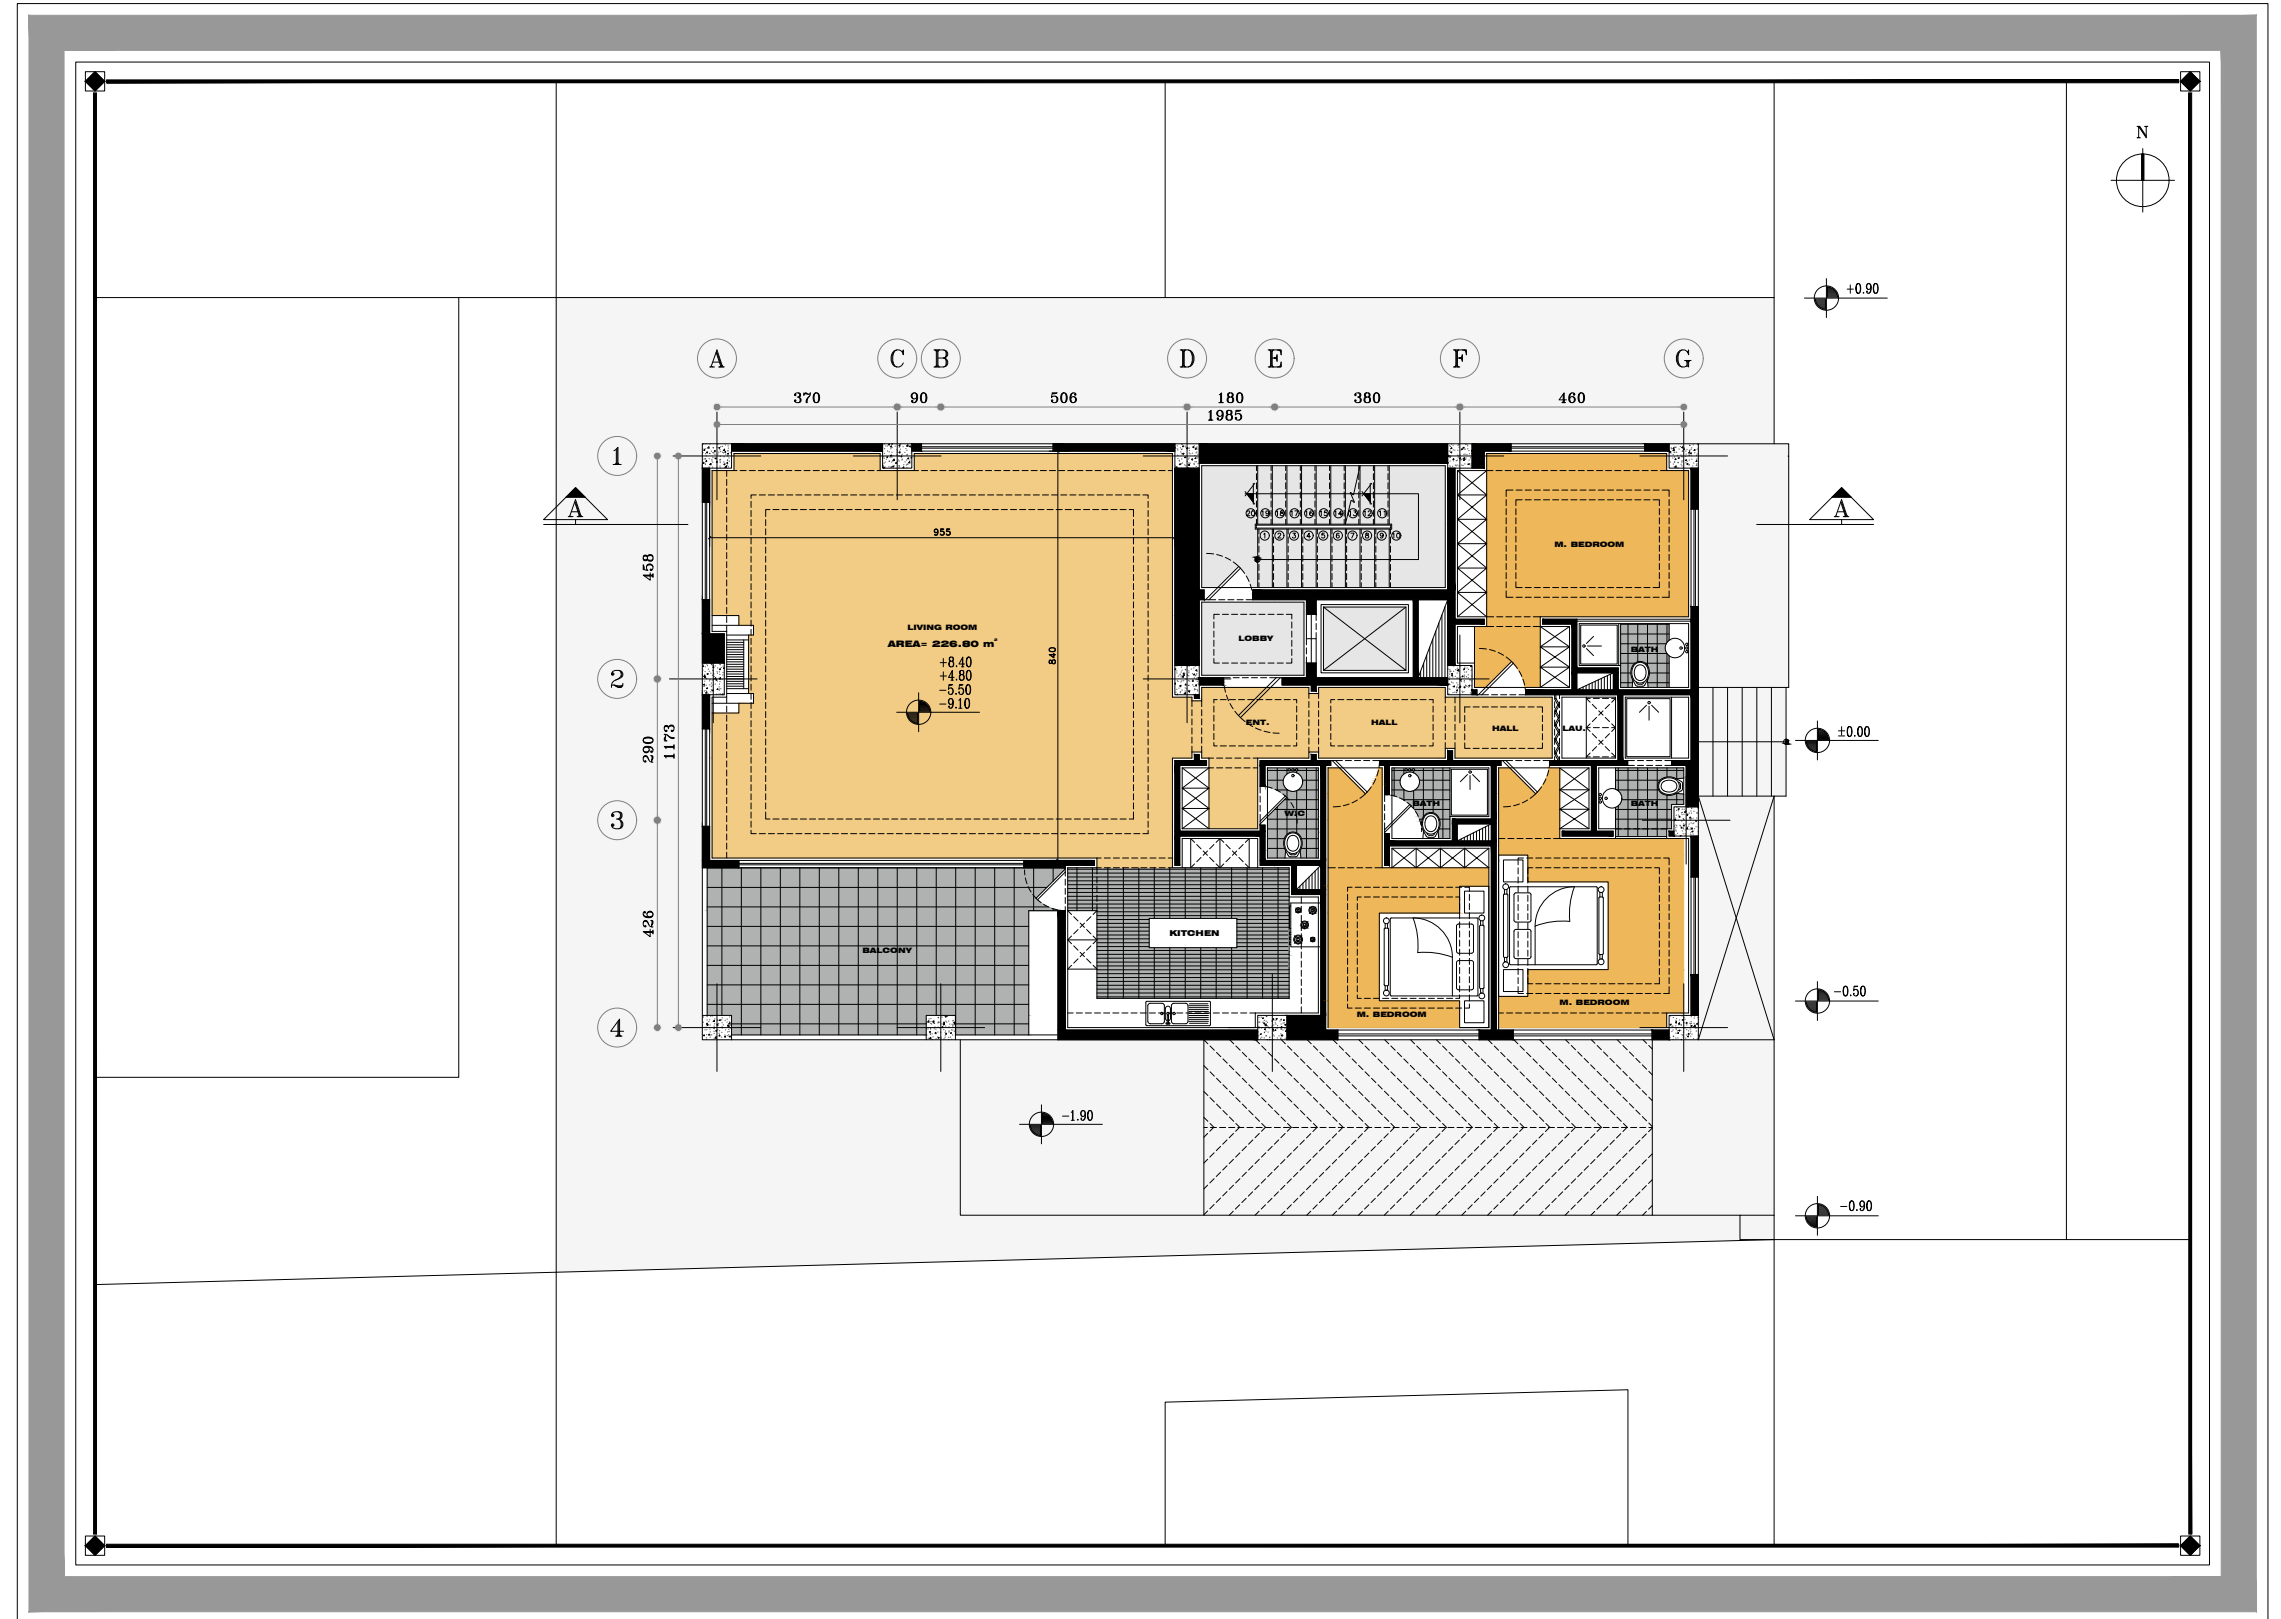


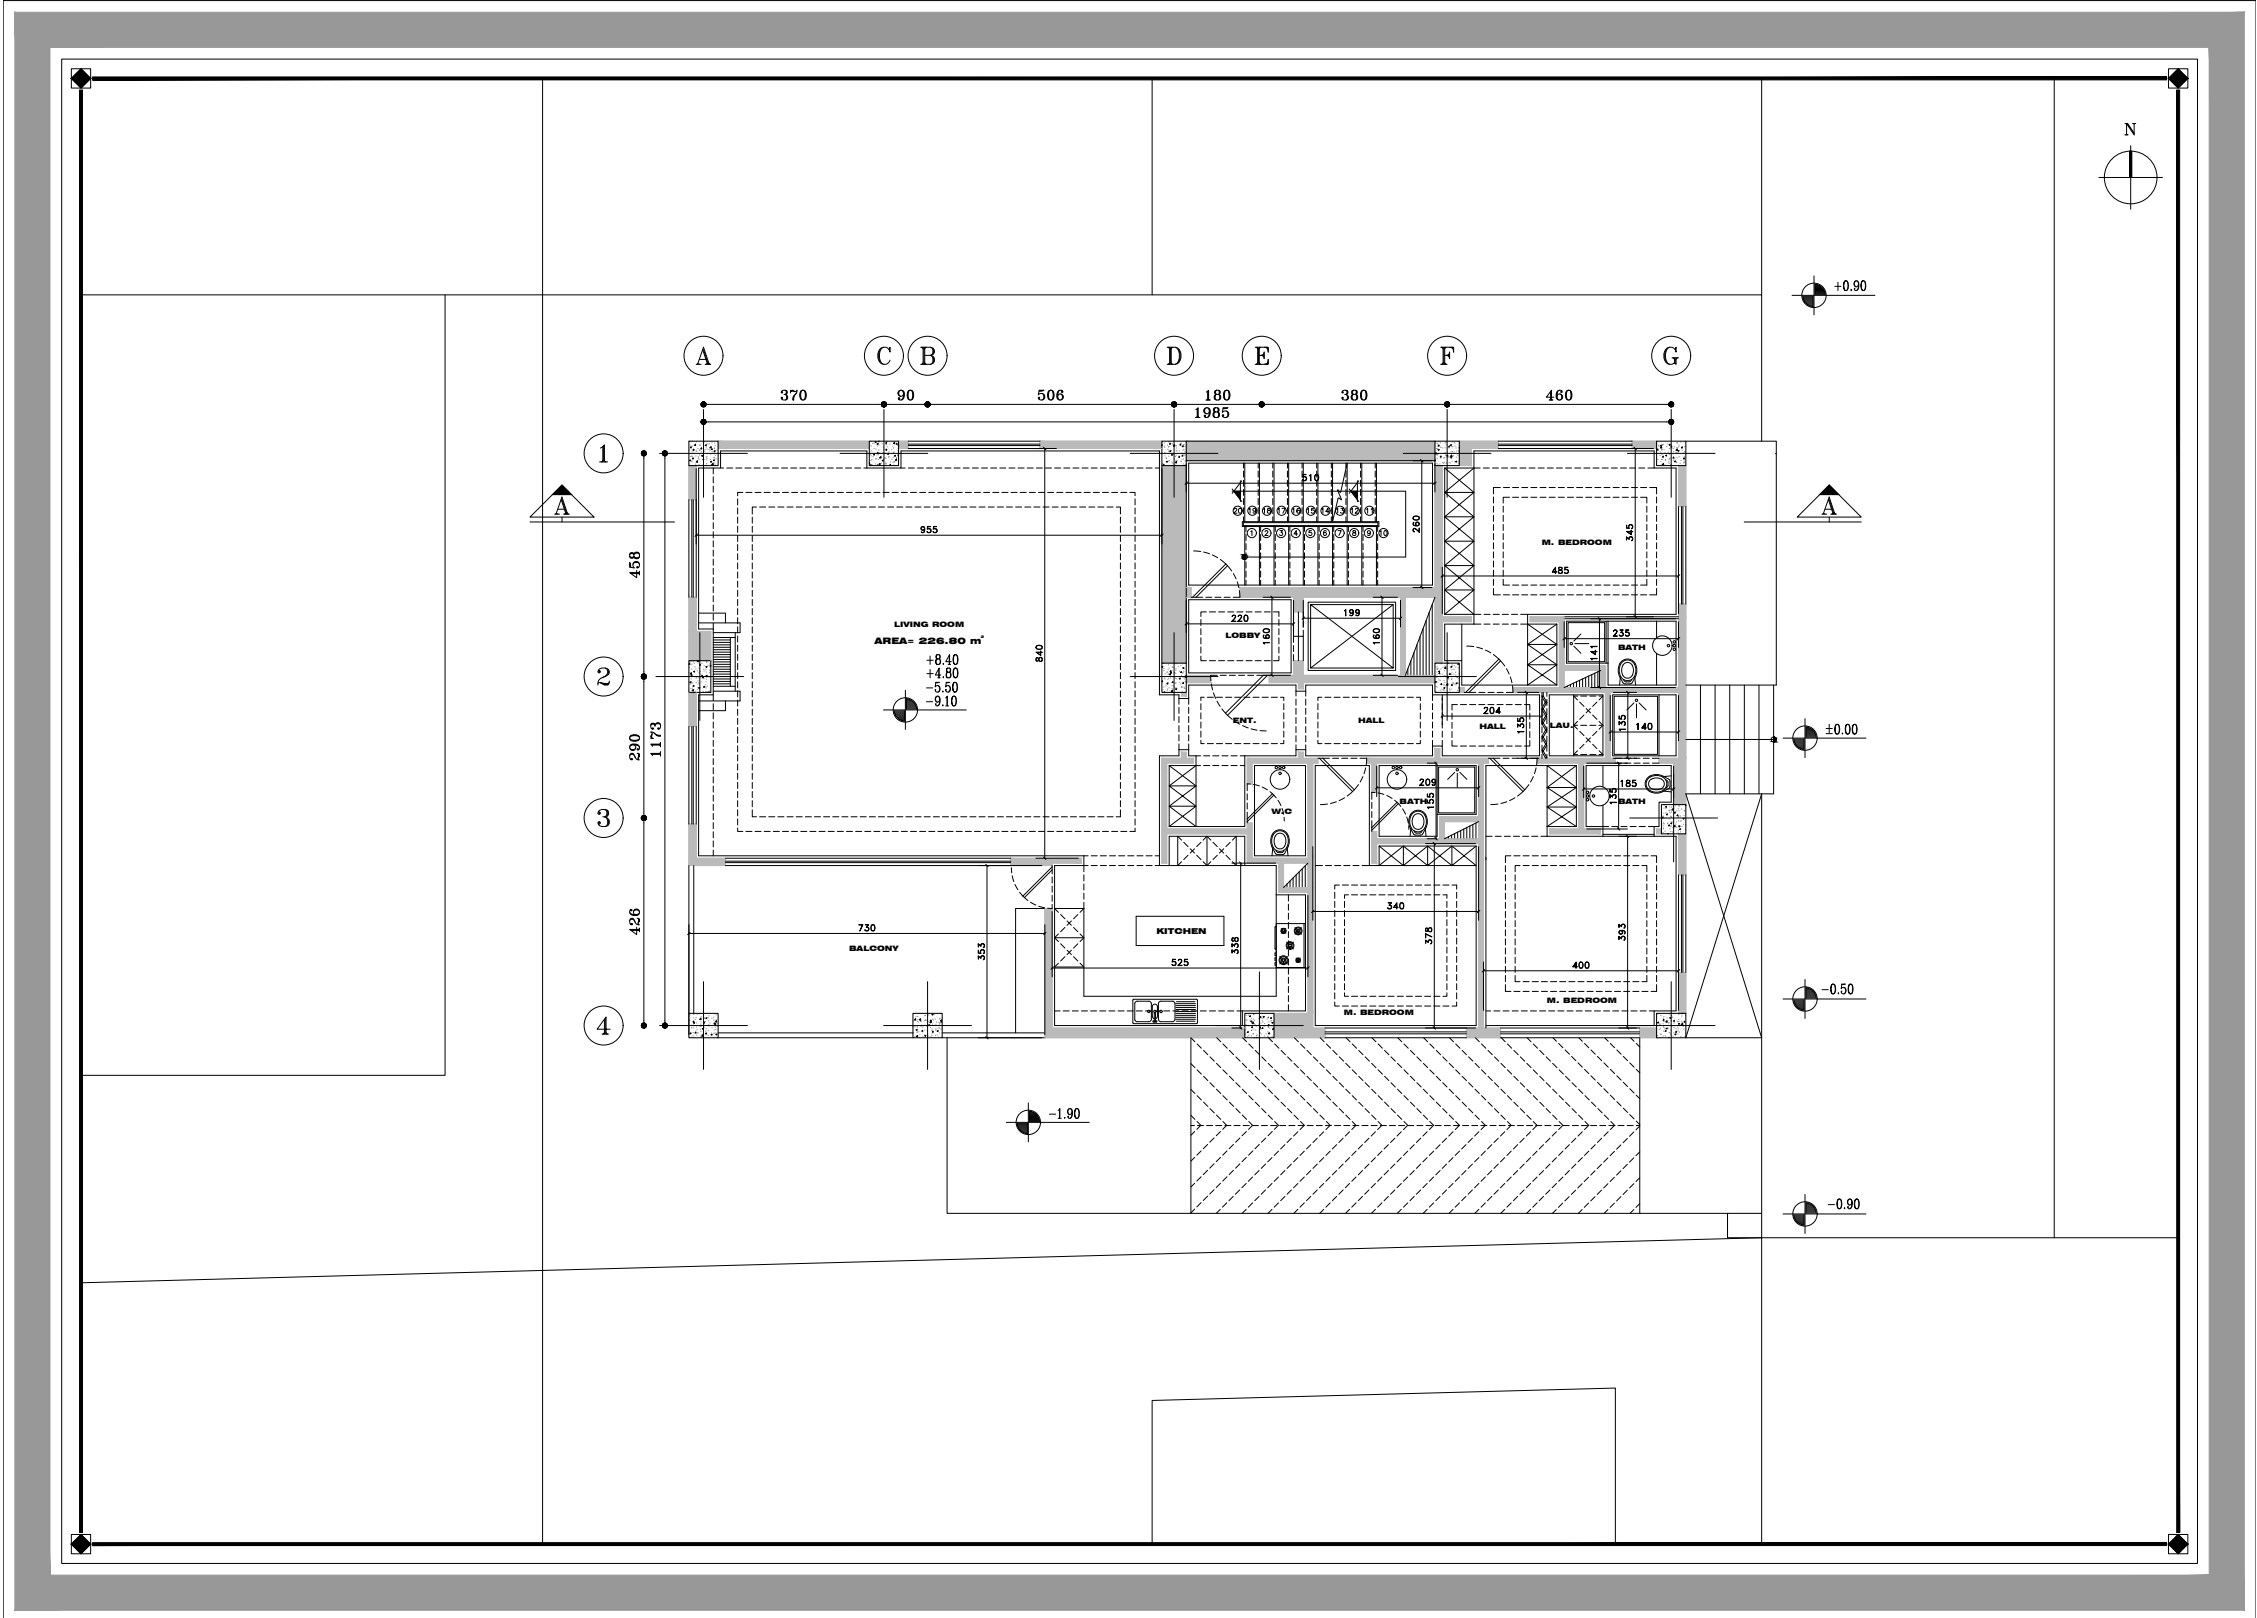


GROUND FLOOR PLAN

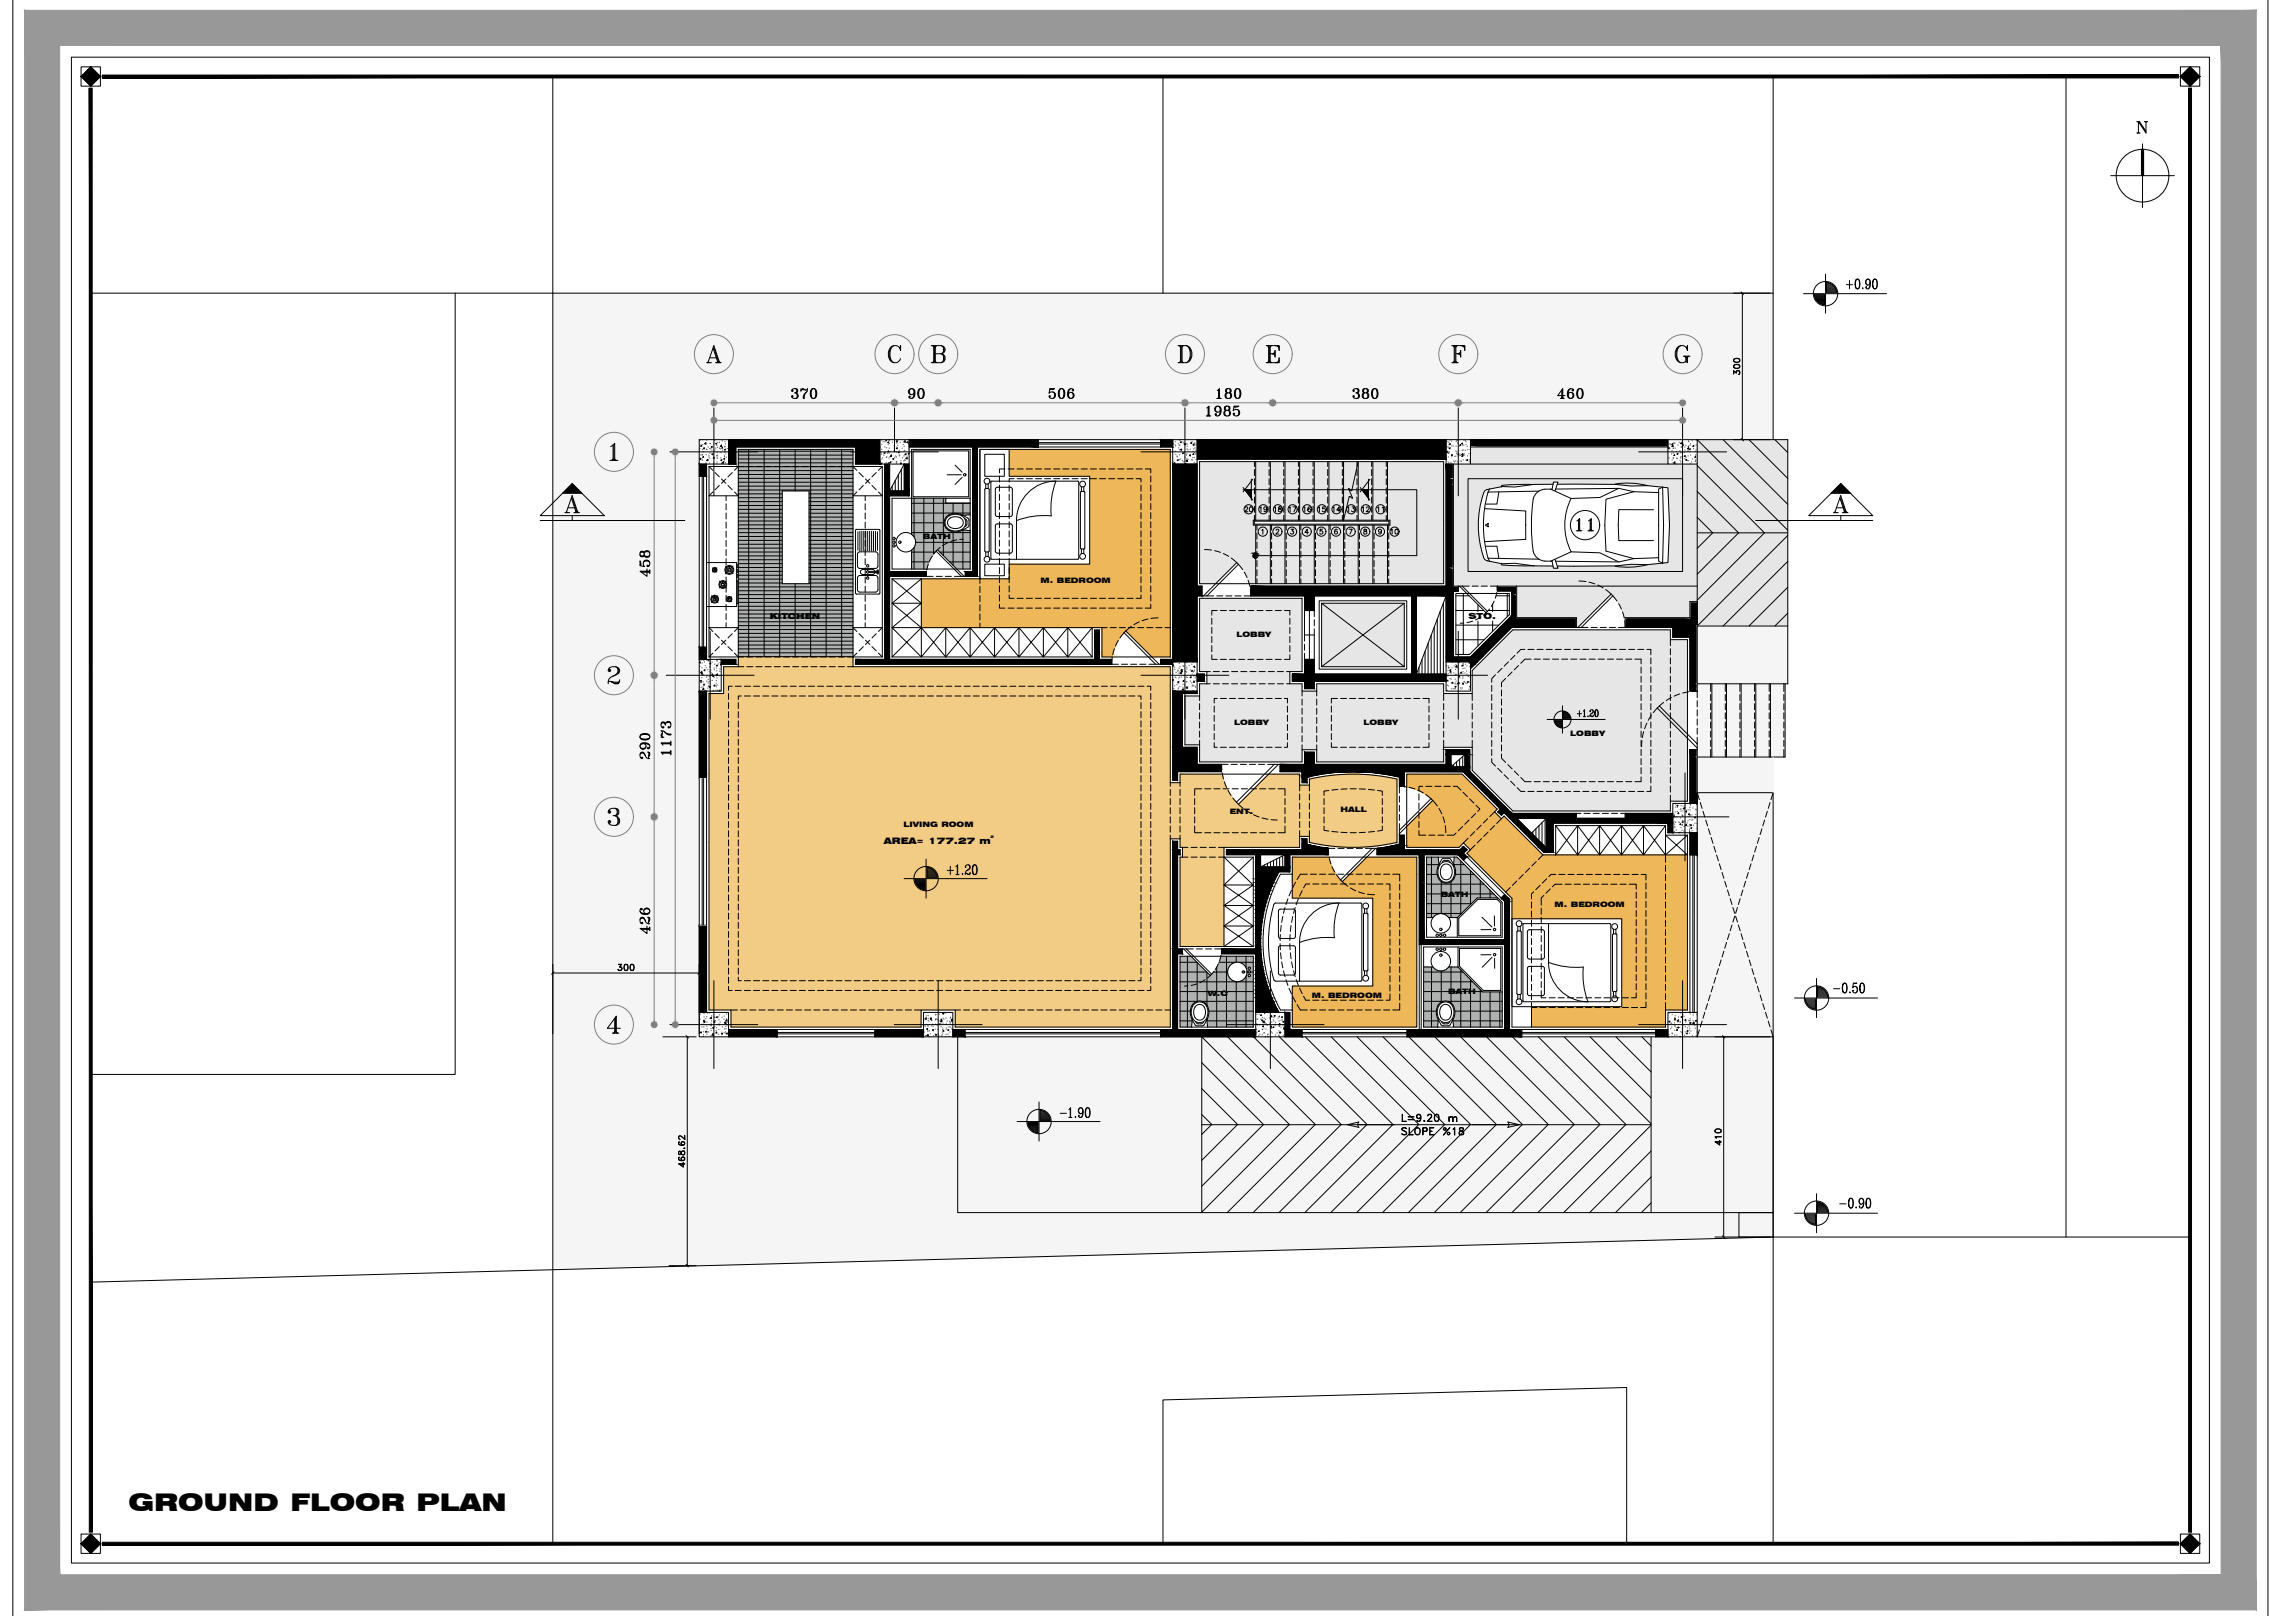



GROUND FLOOR PLAN

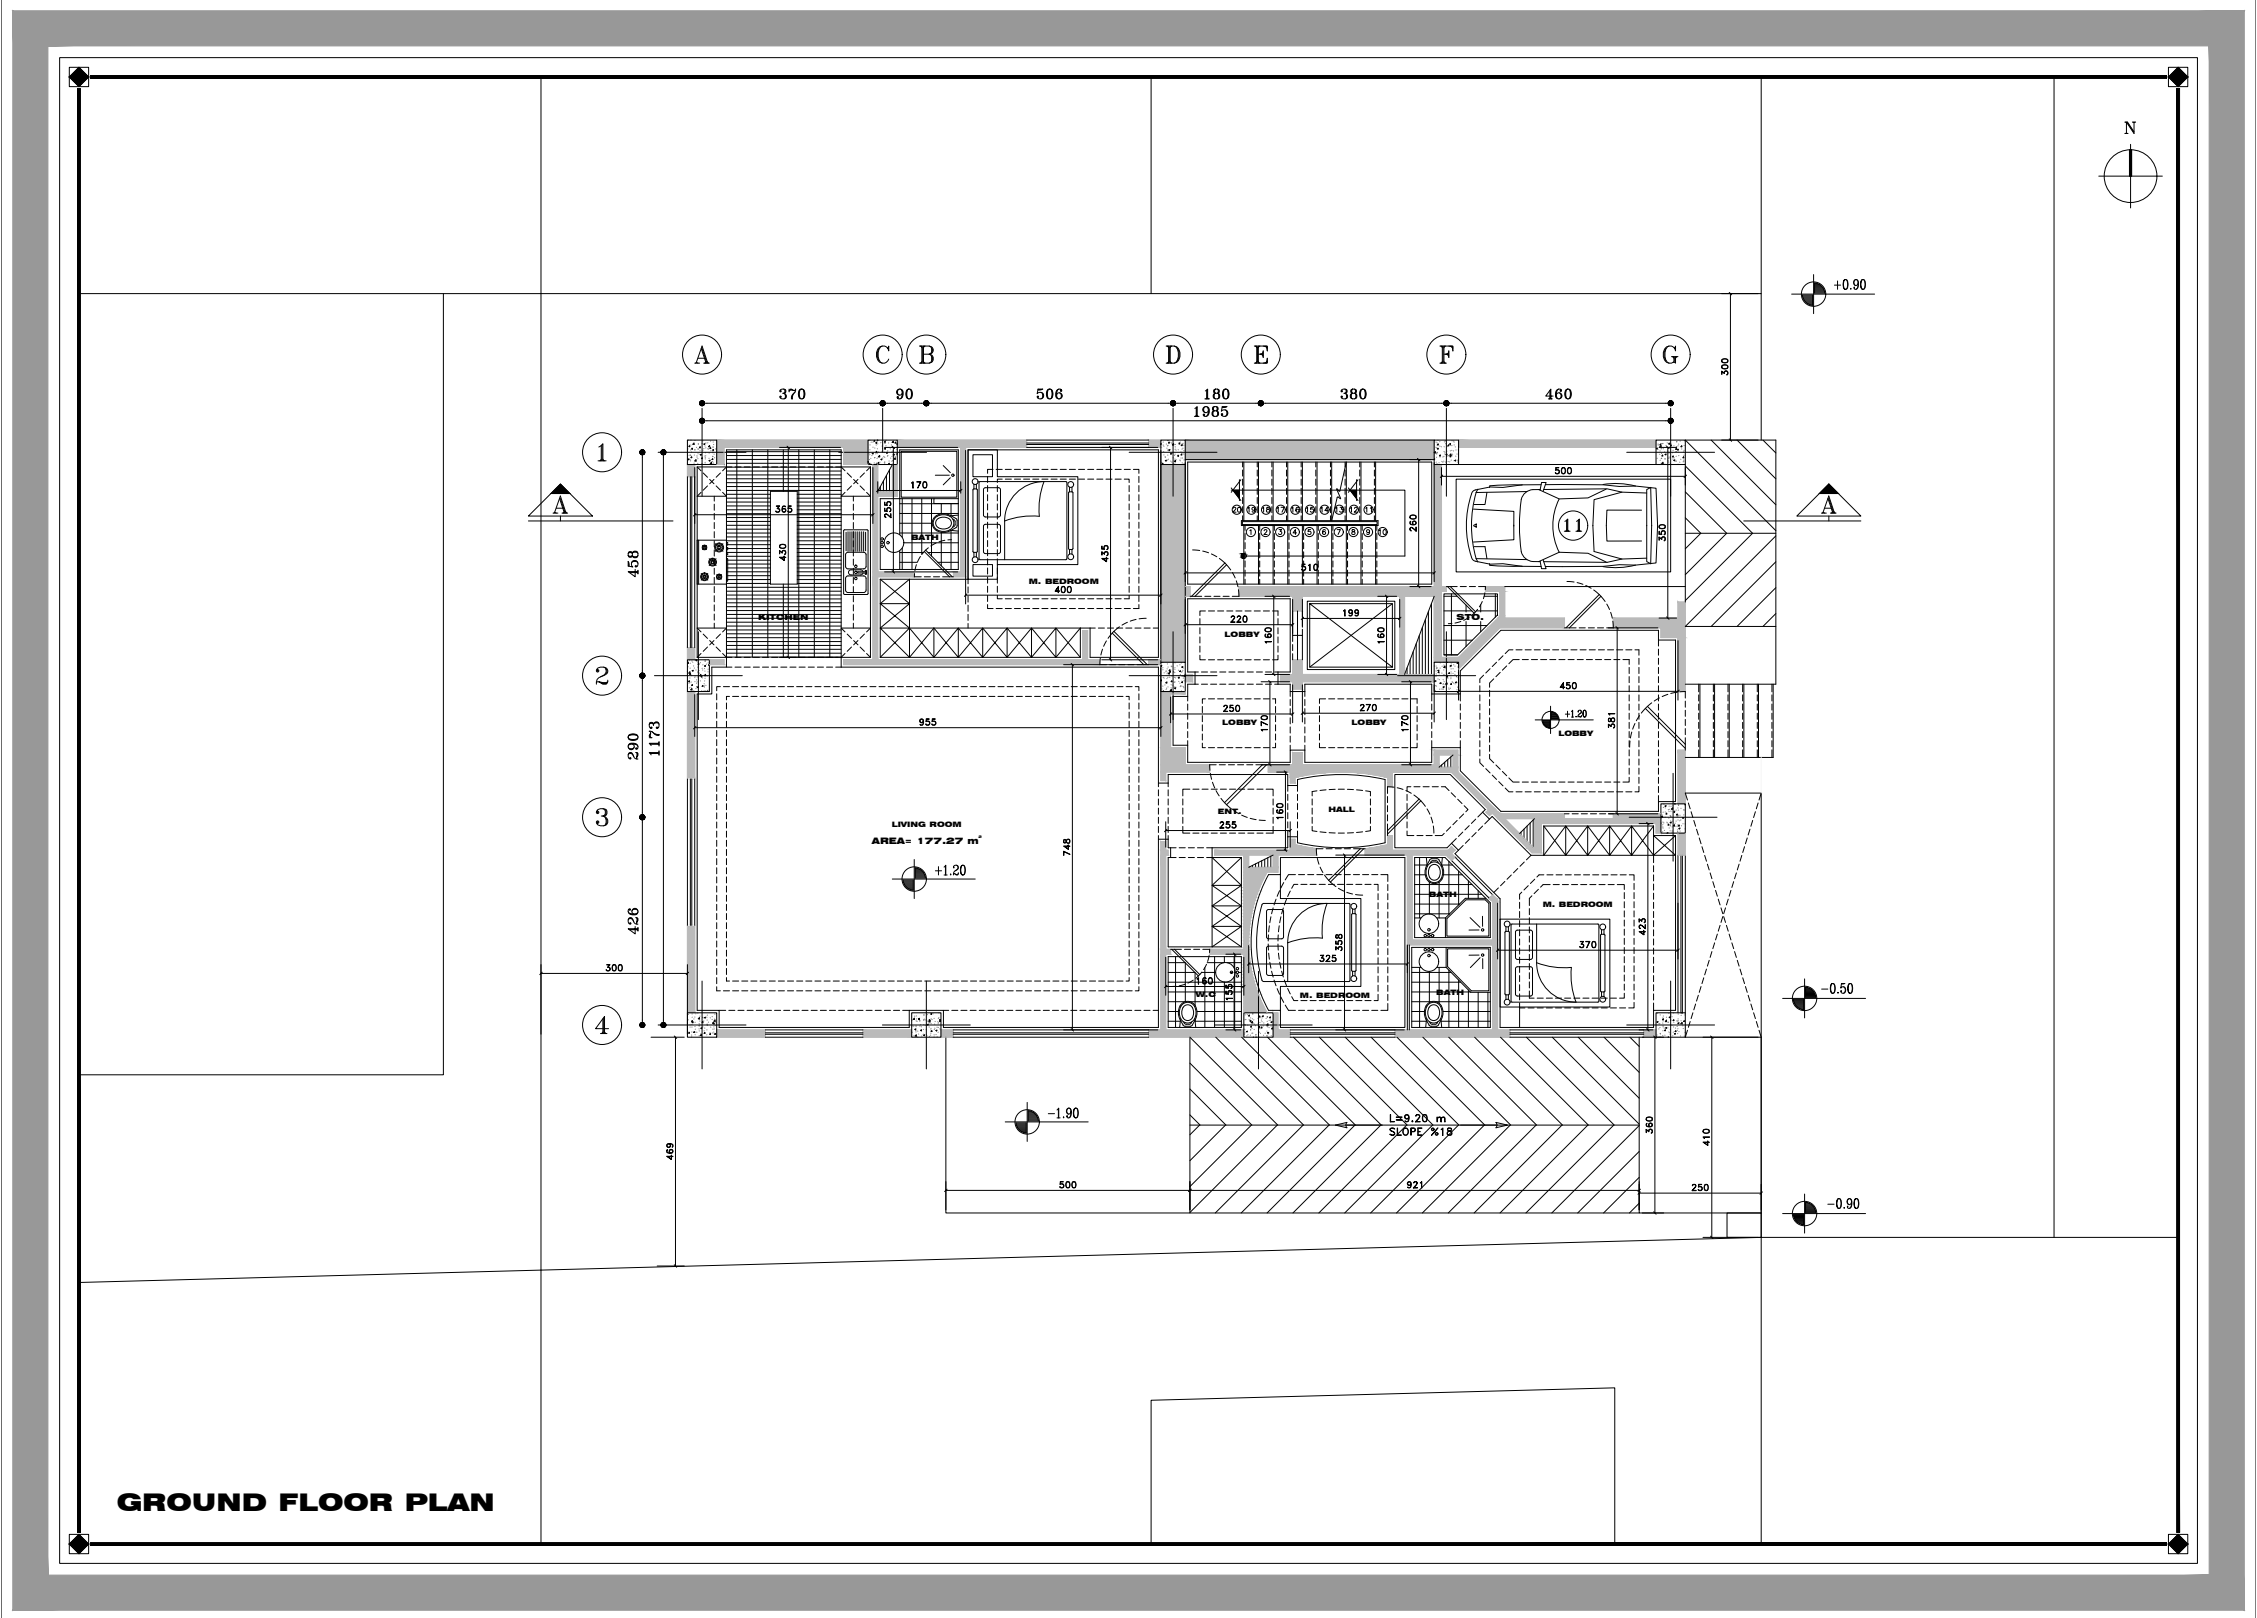



GROUND FLOOR PLAN

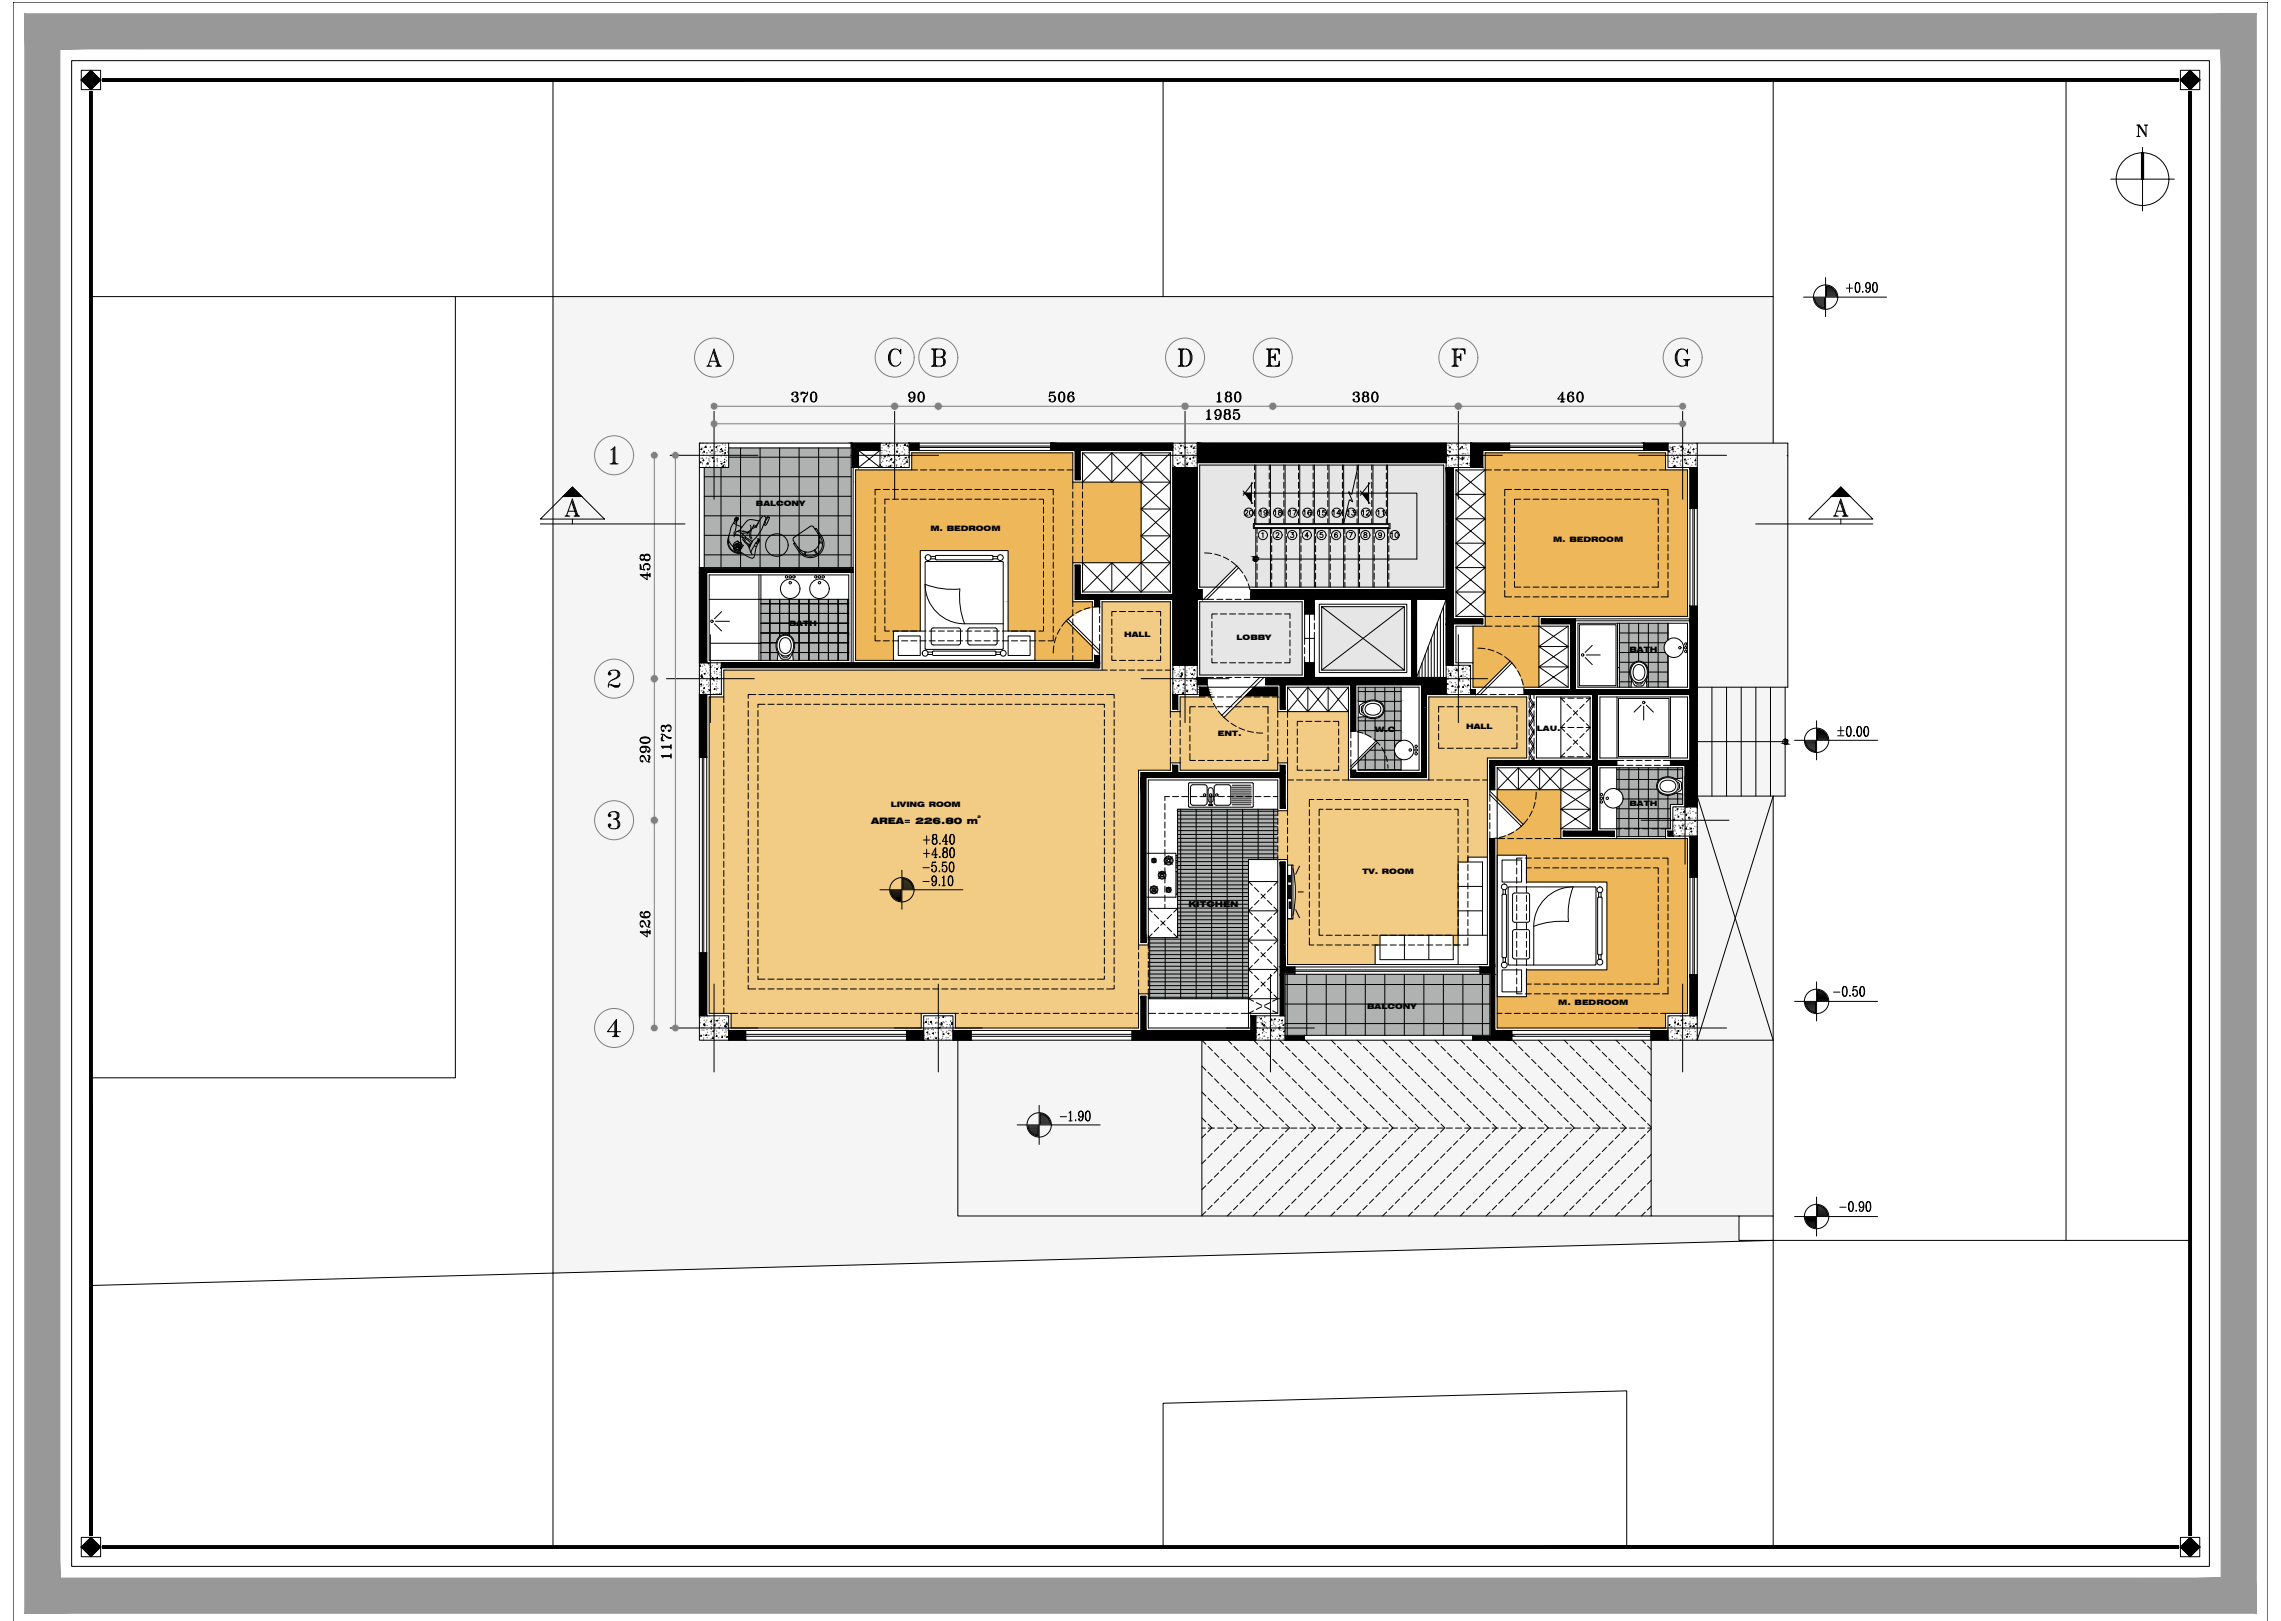


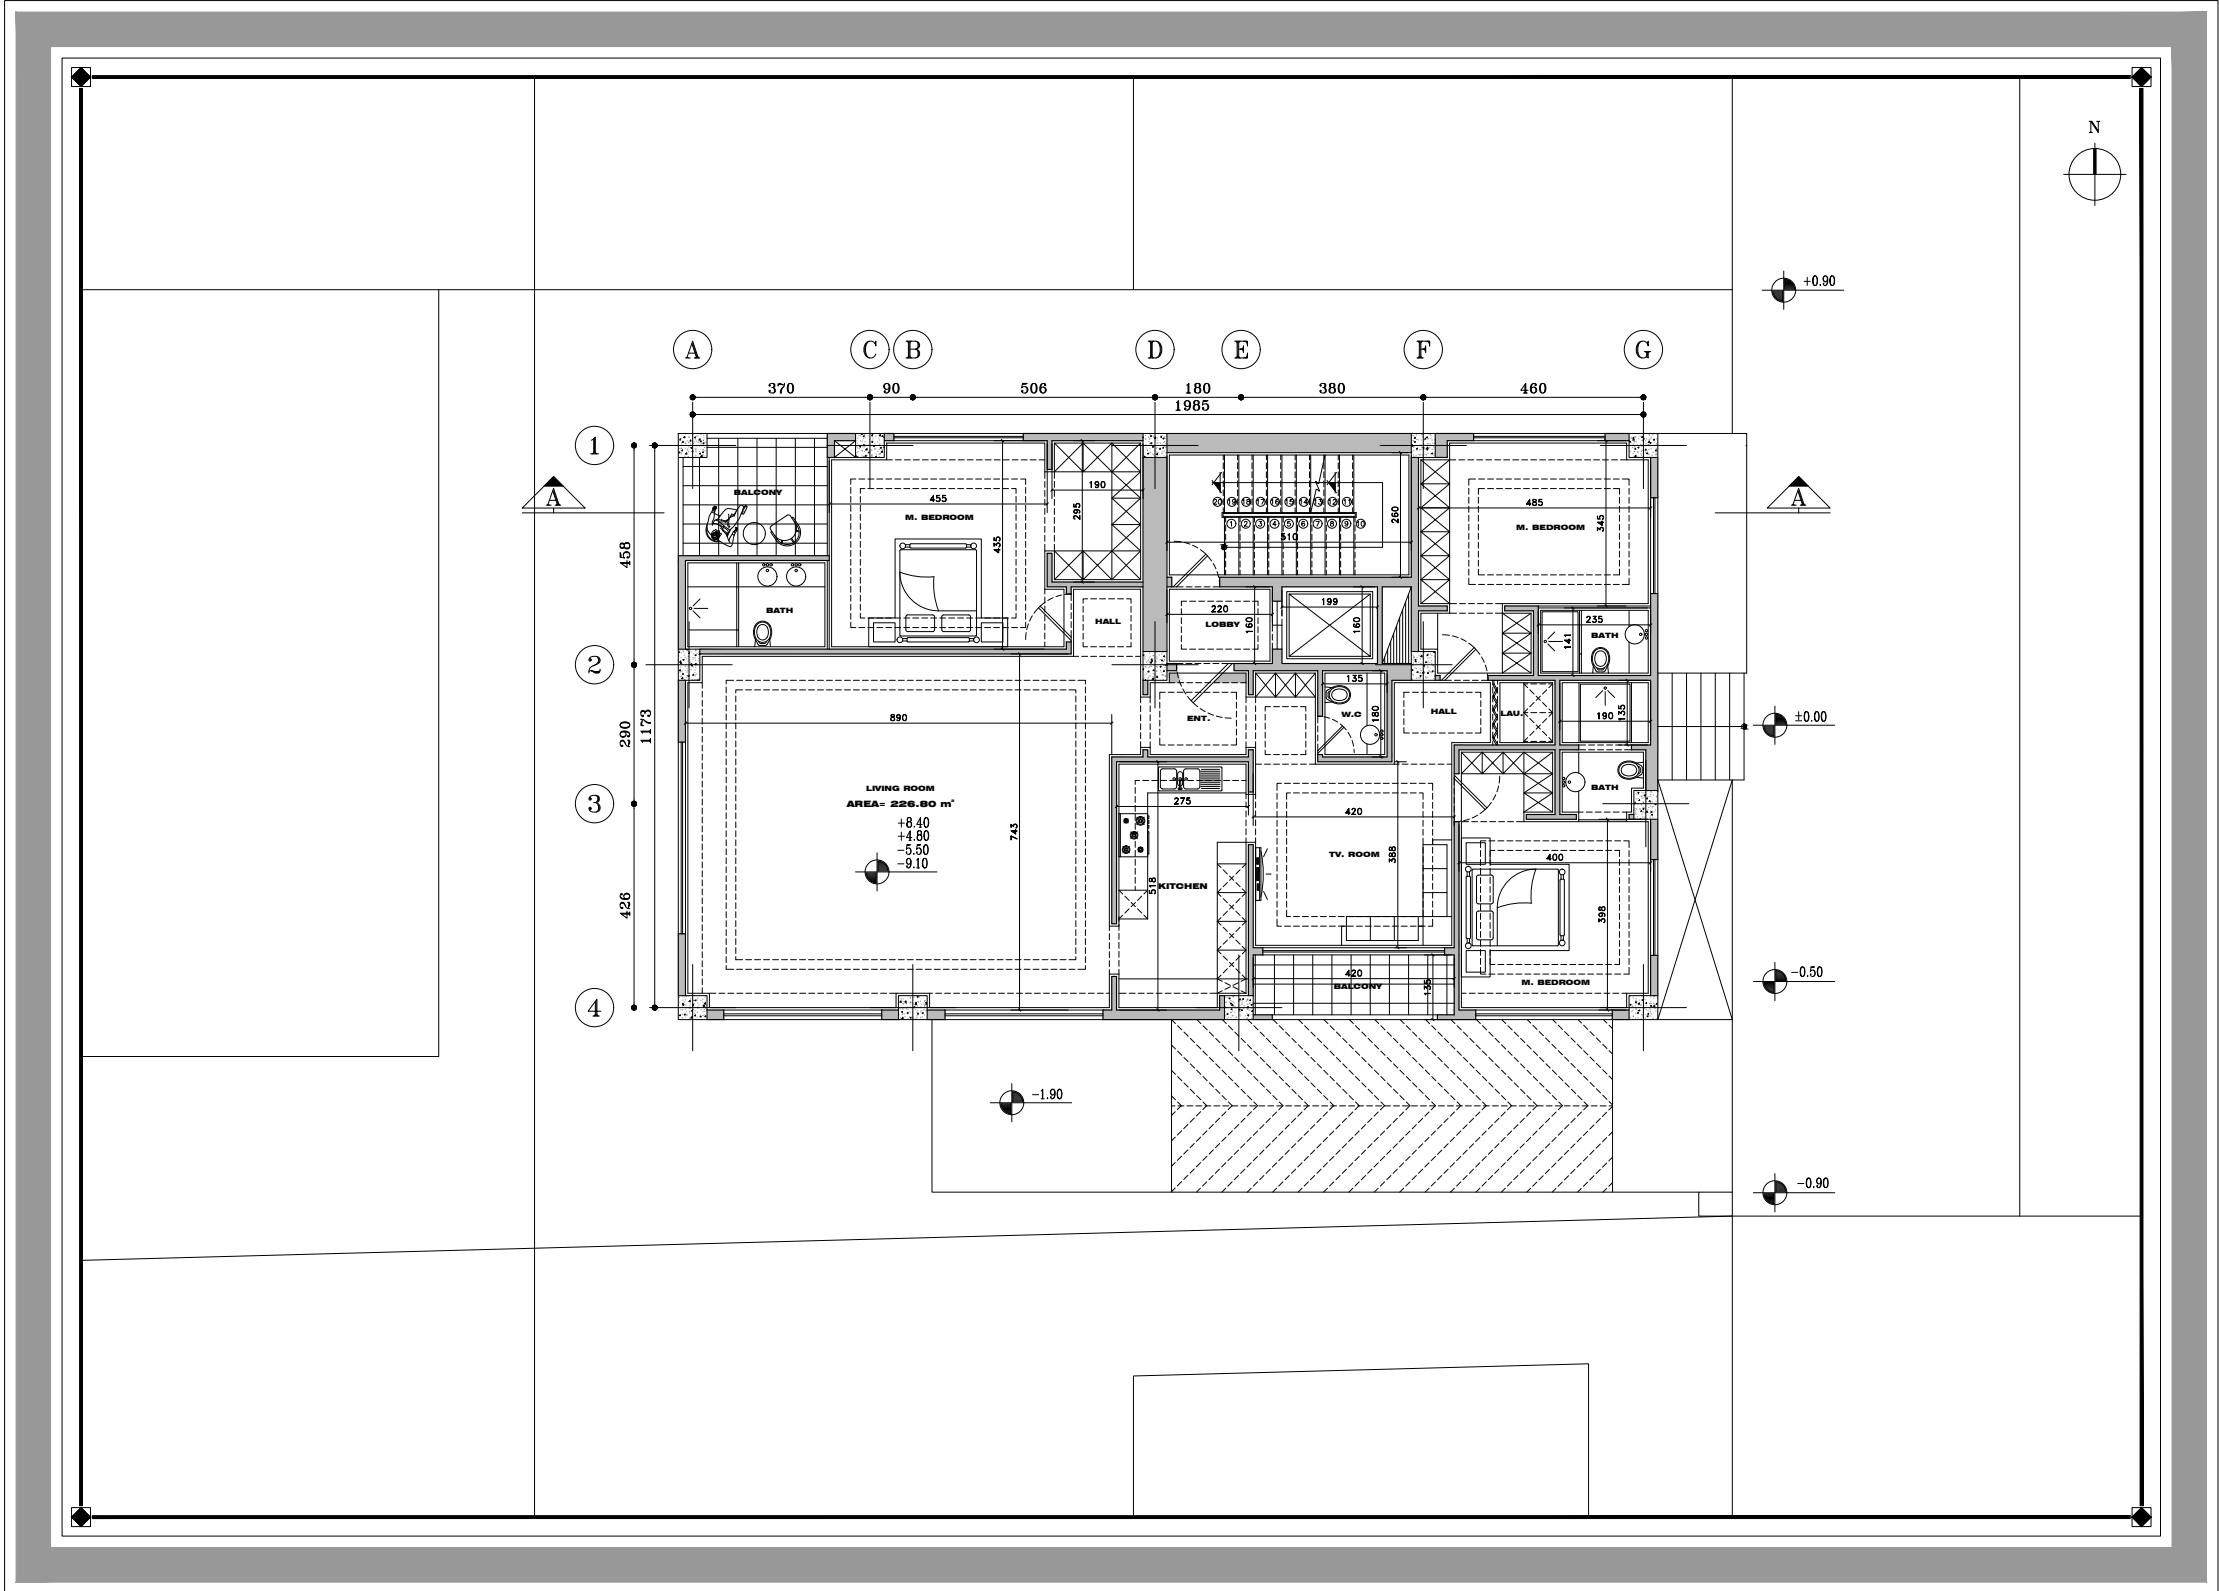


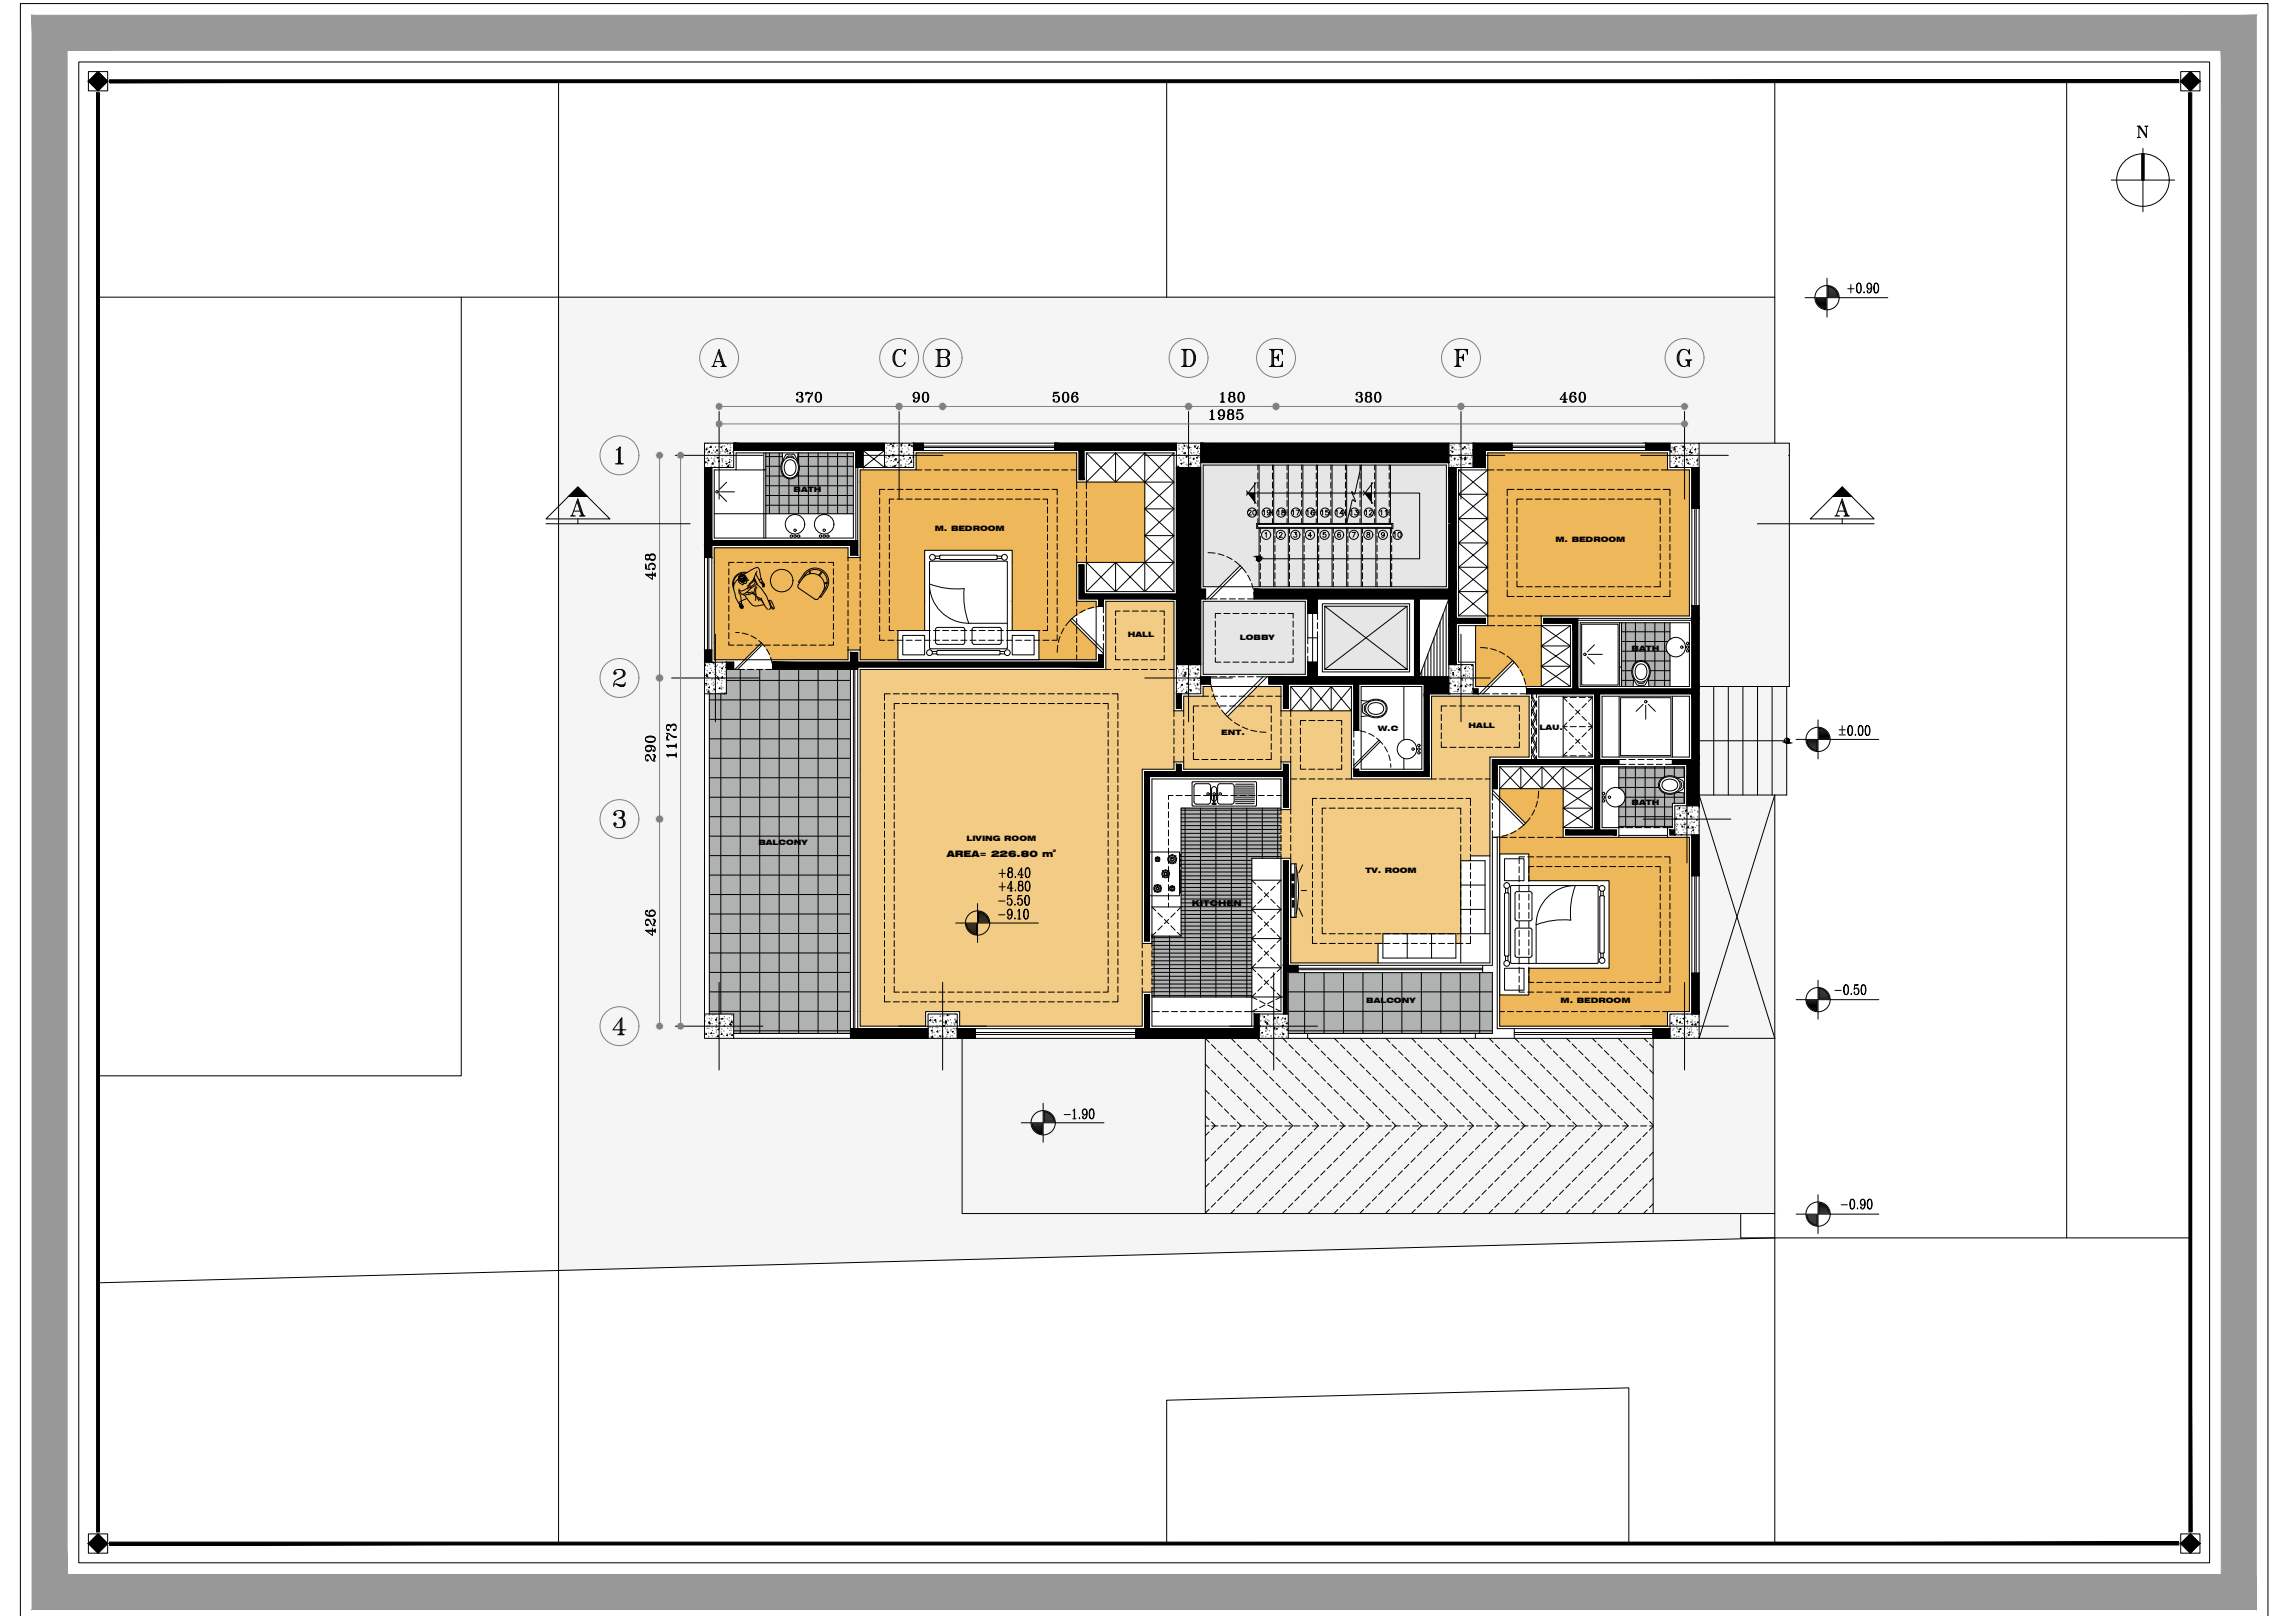

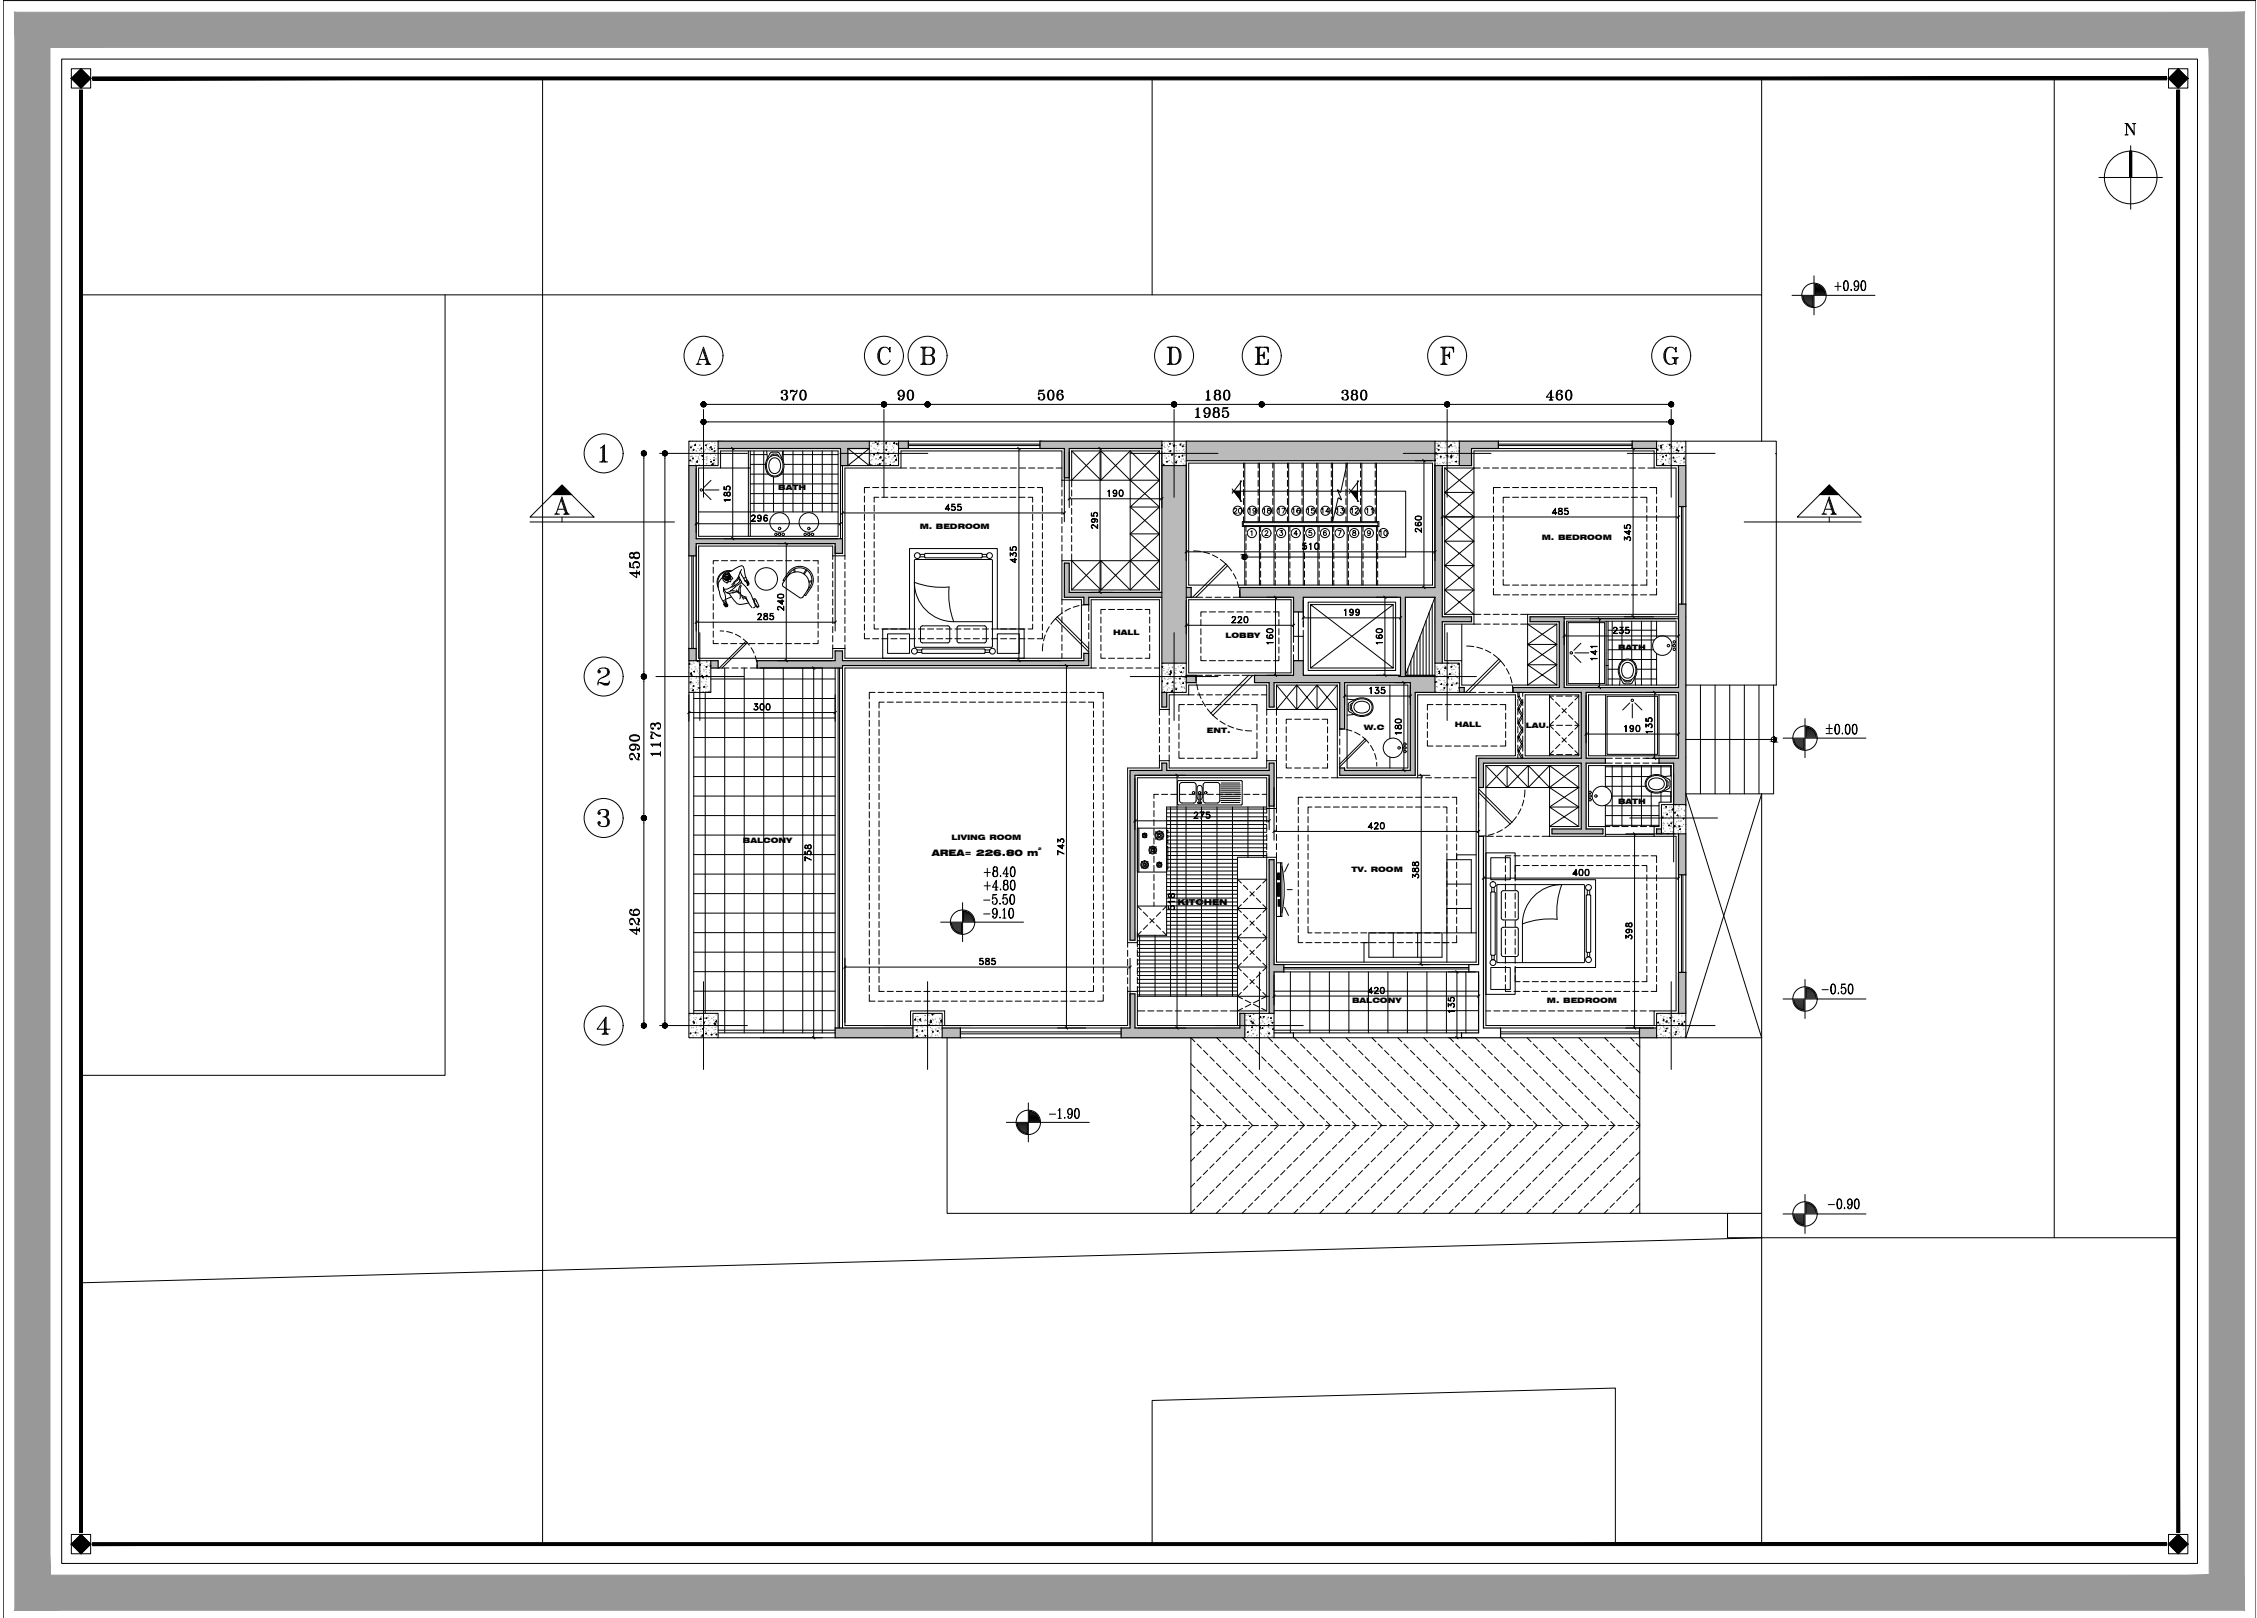


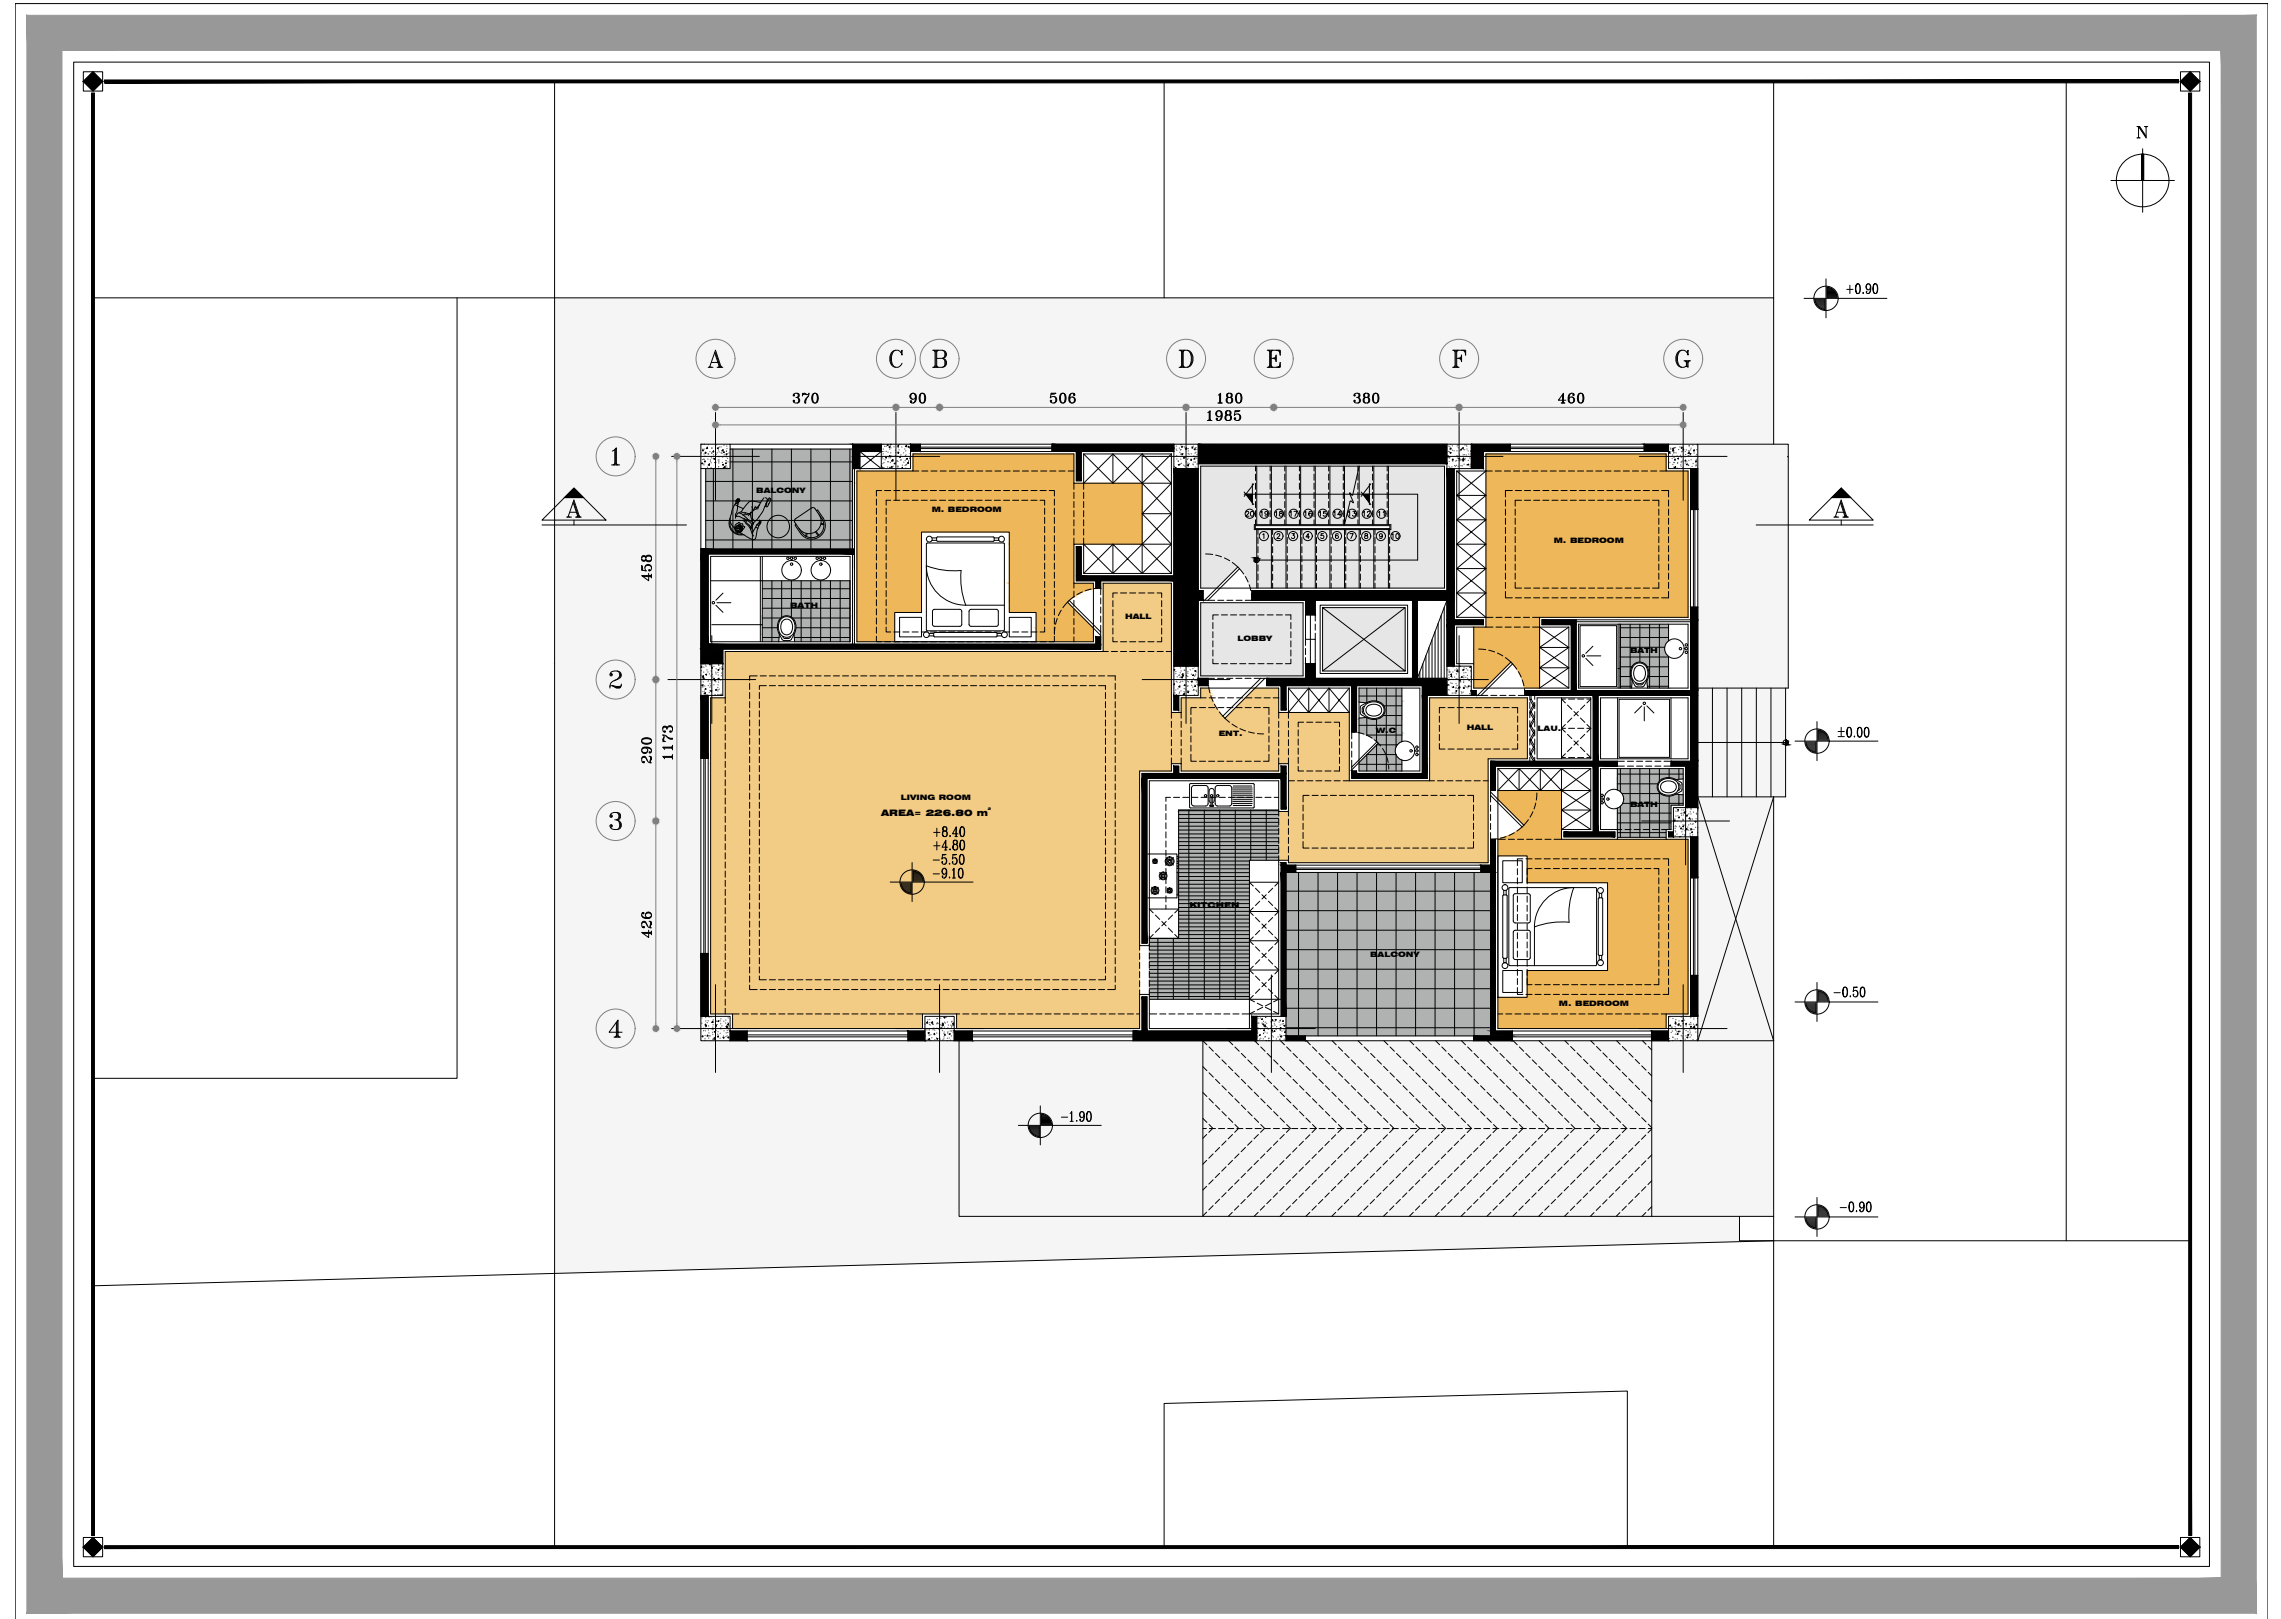

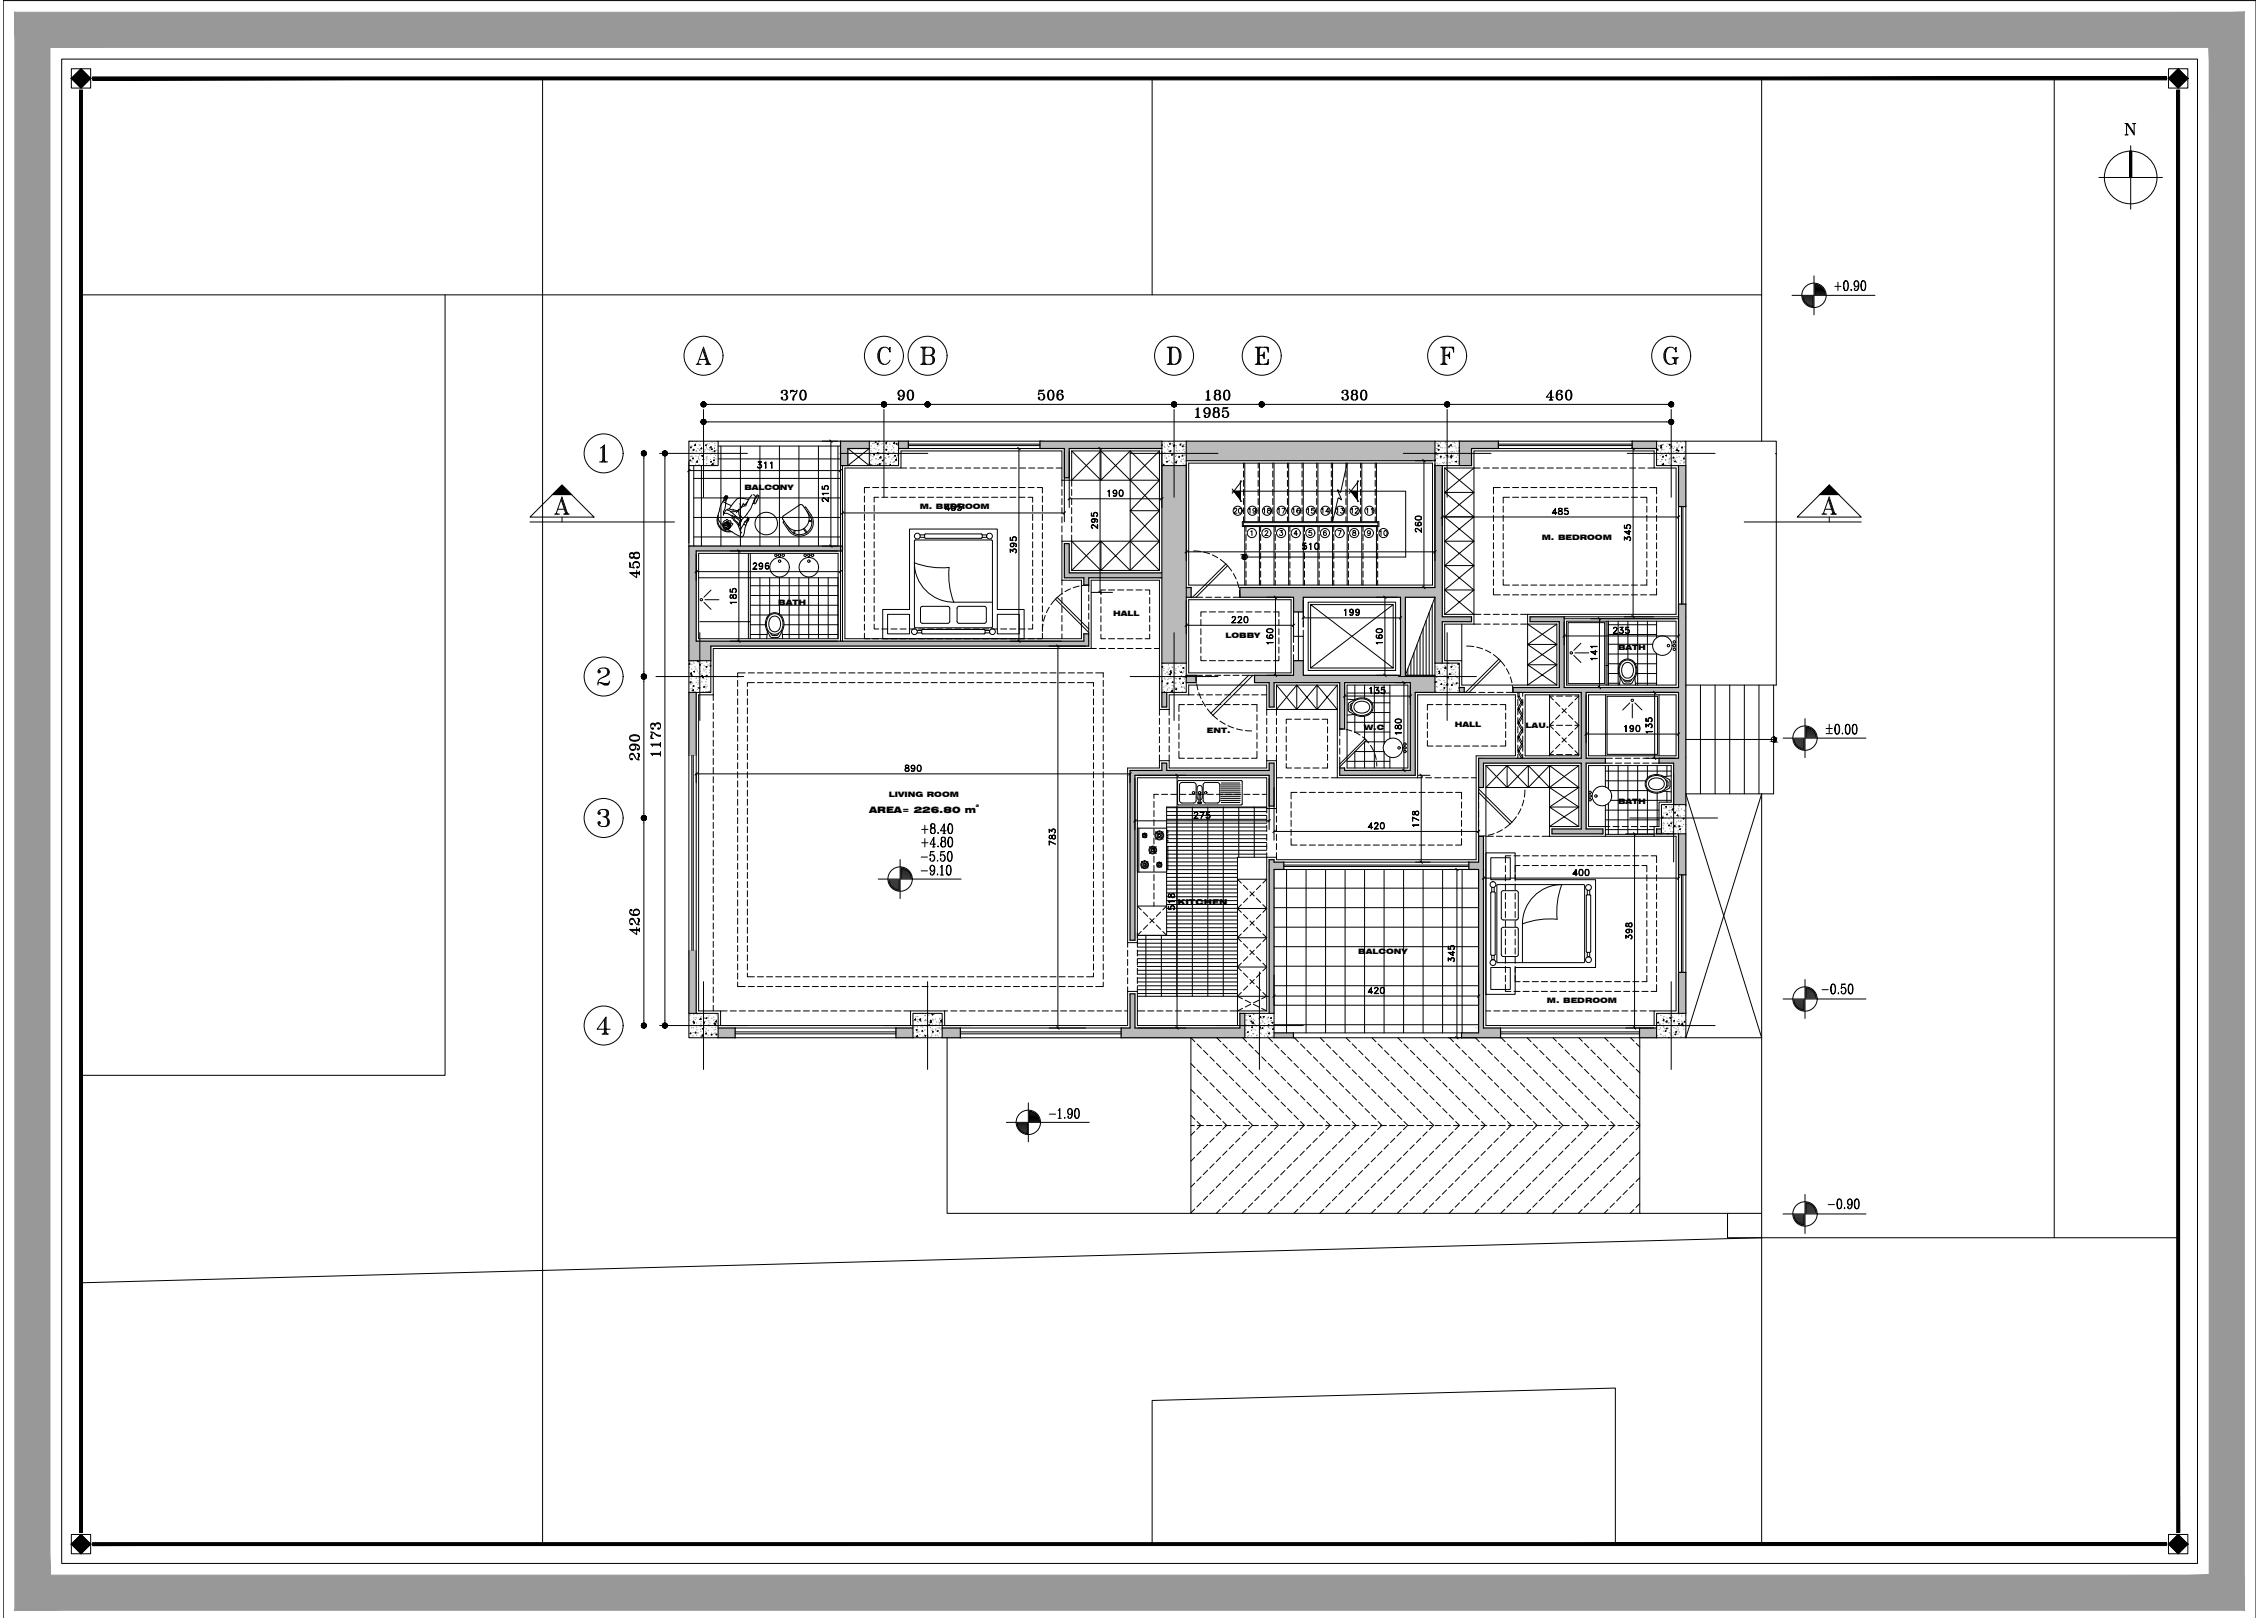


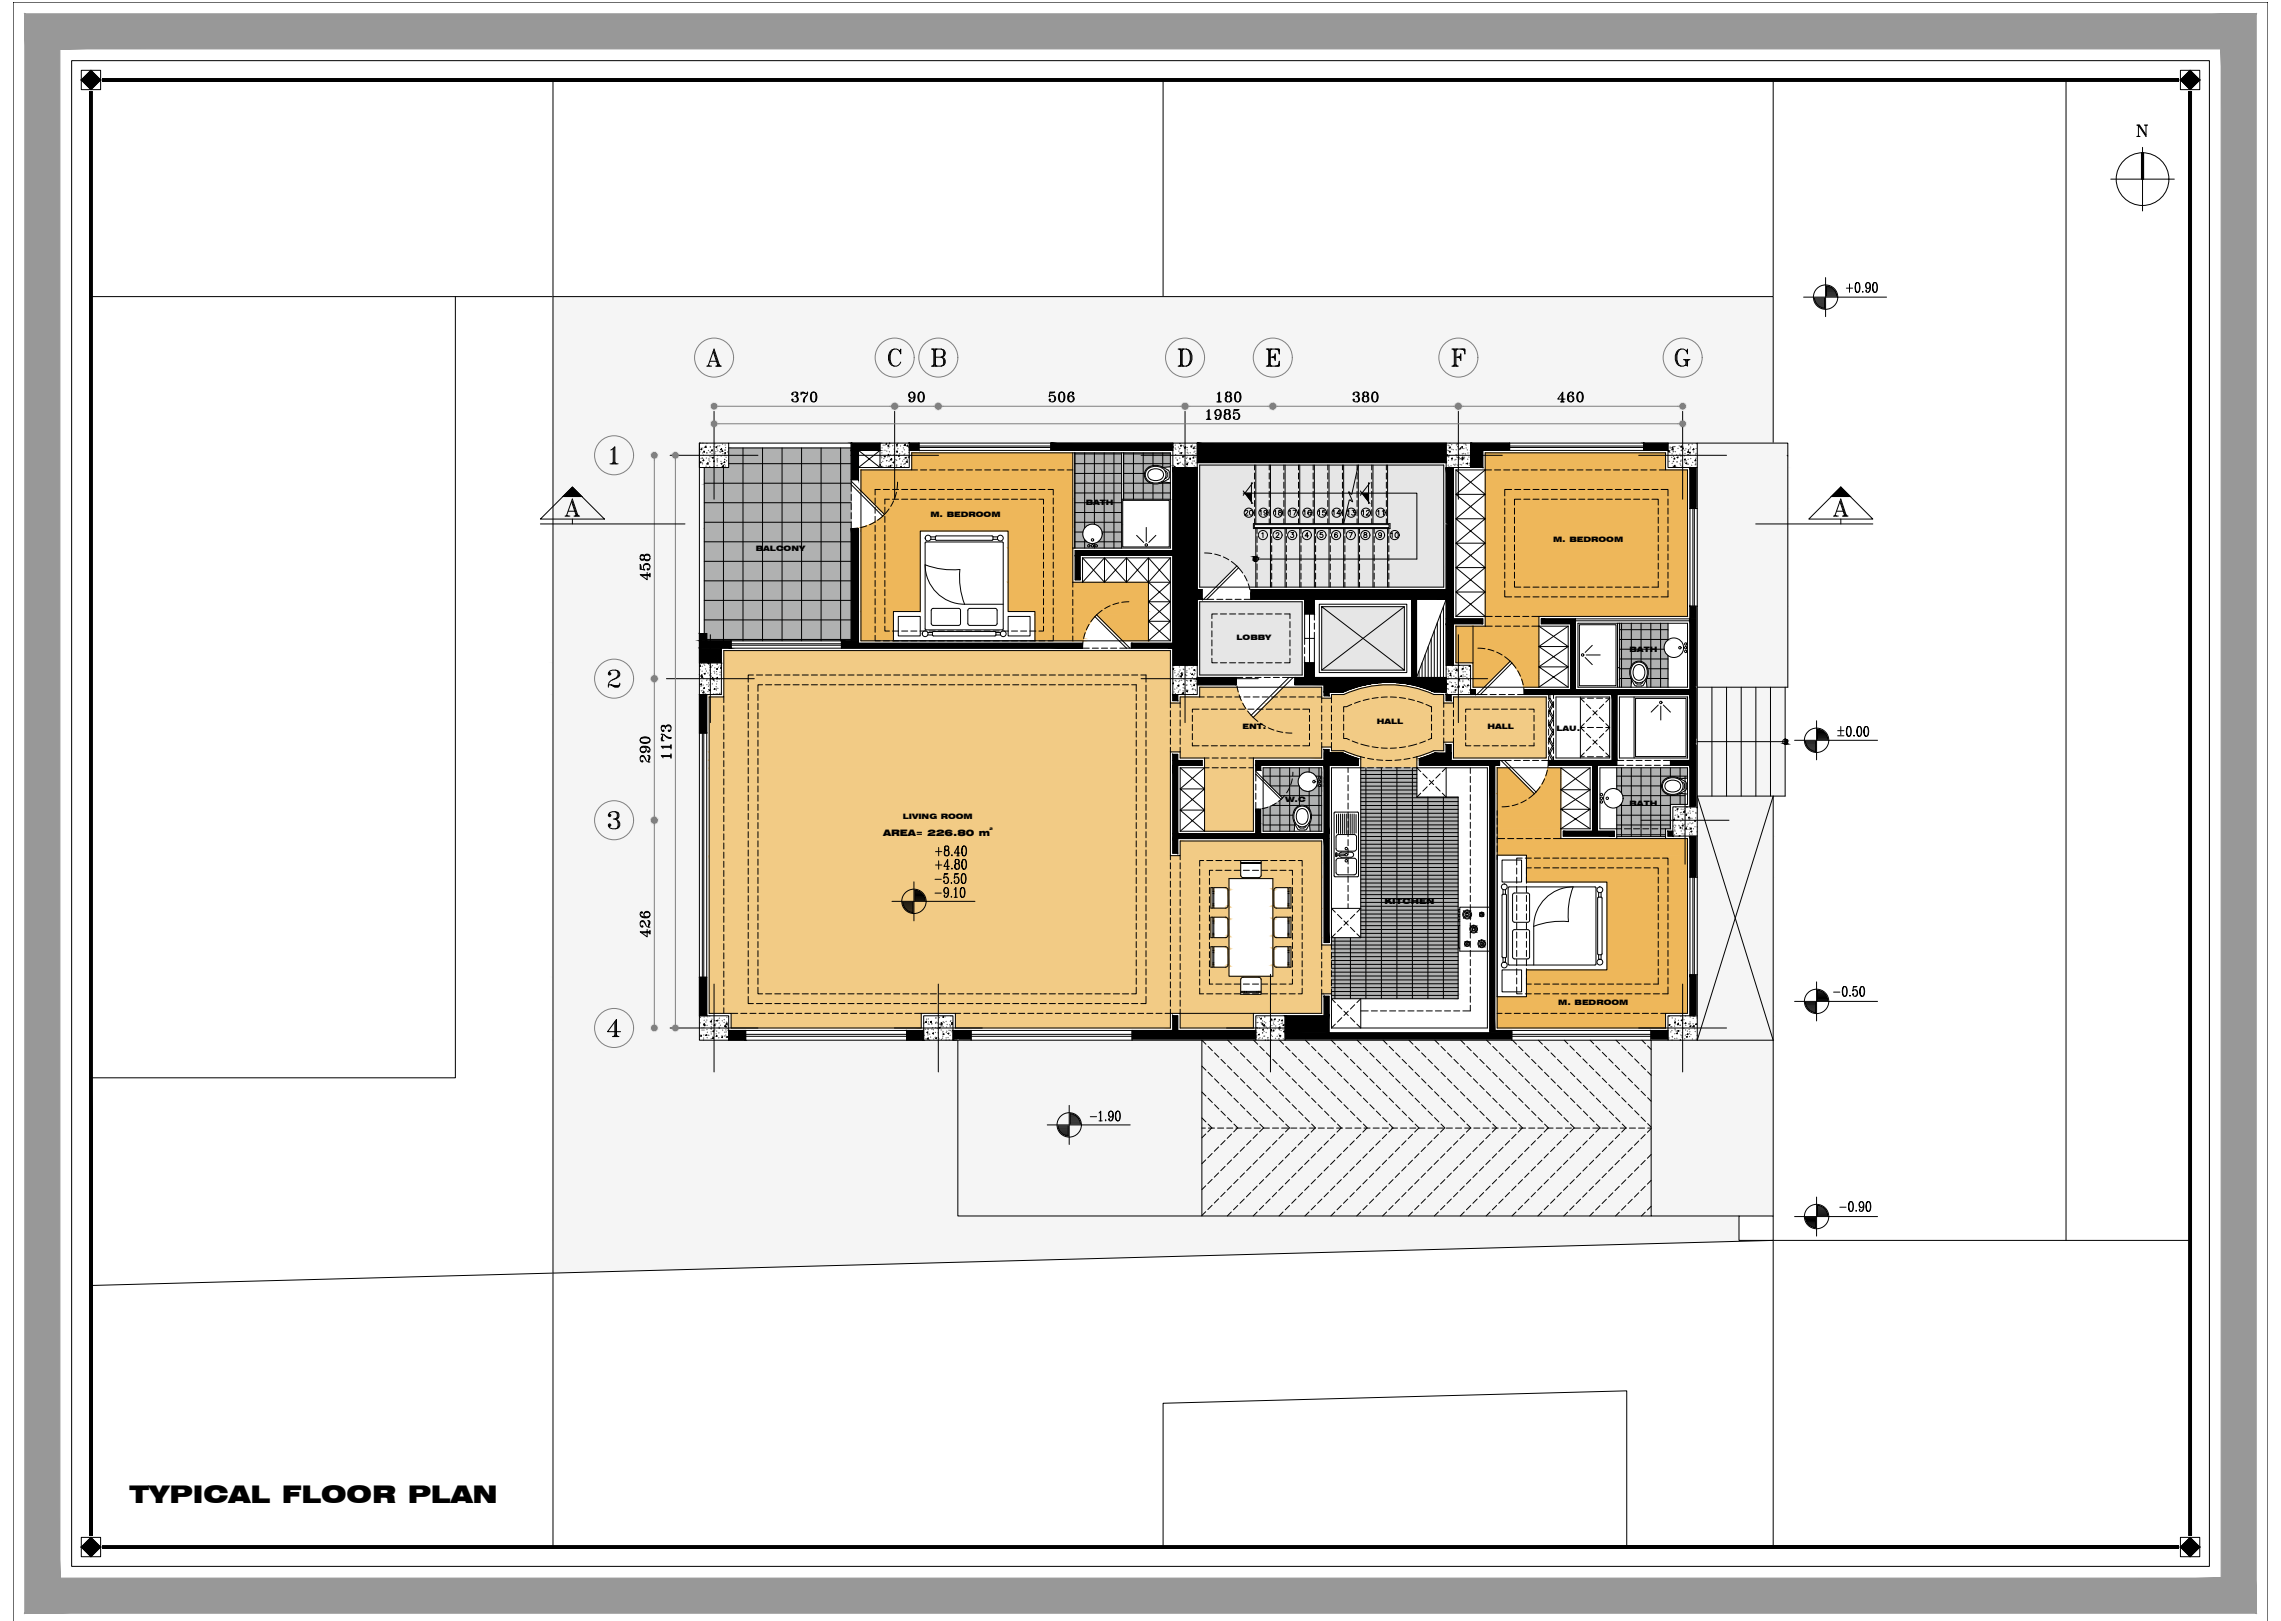


TYPICAL FLOOR PLAN

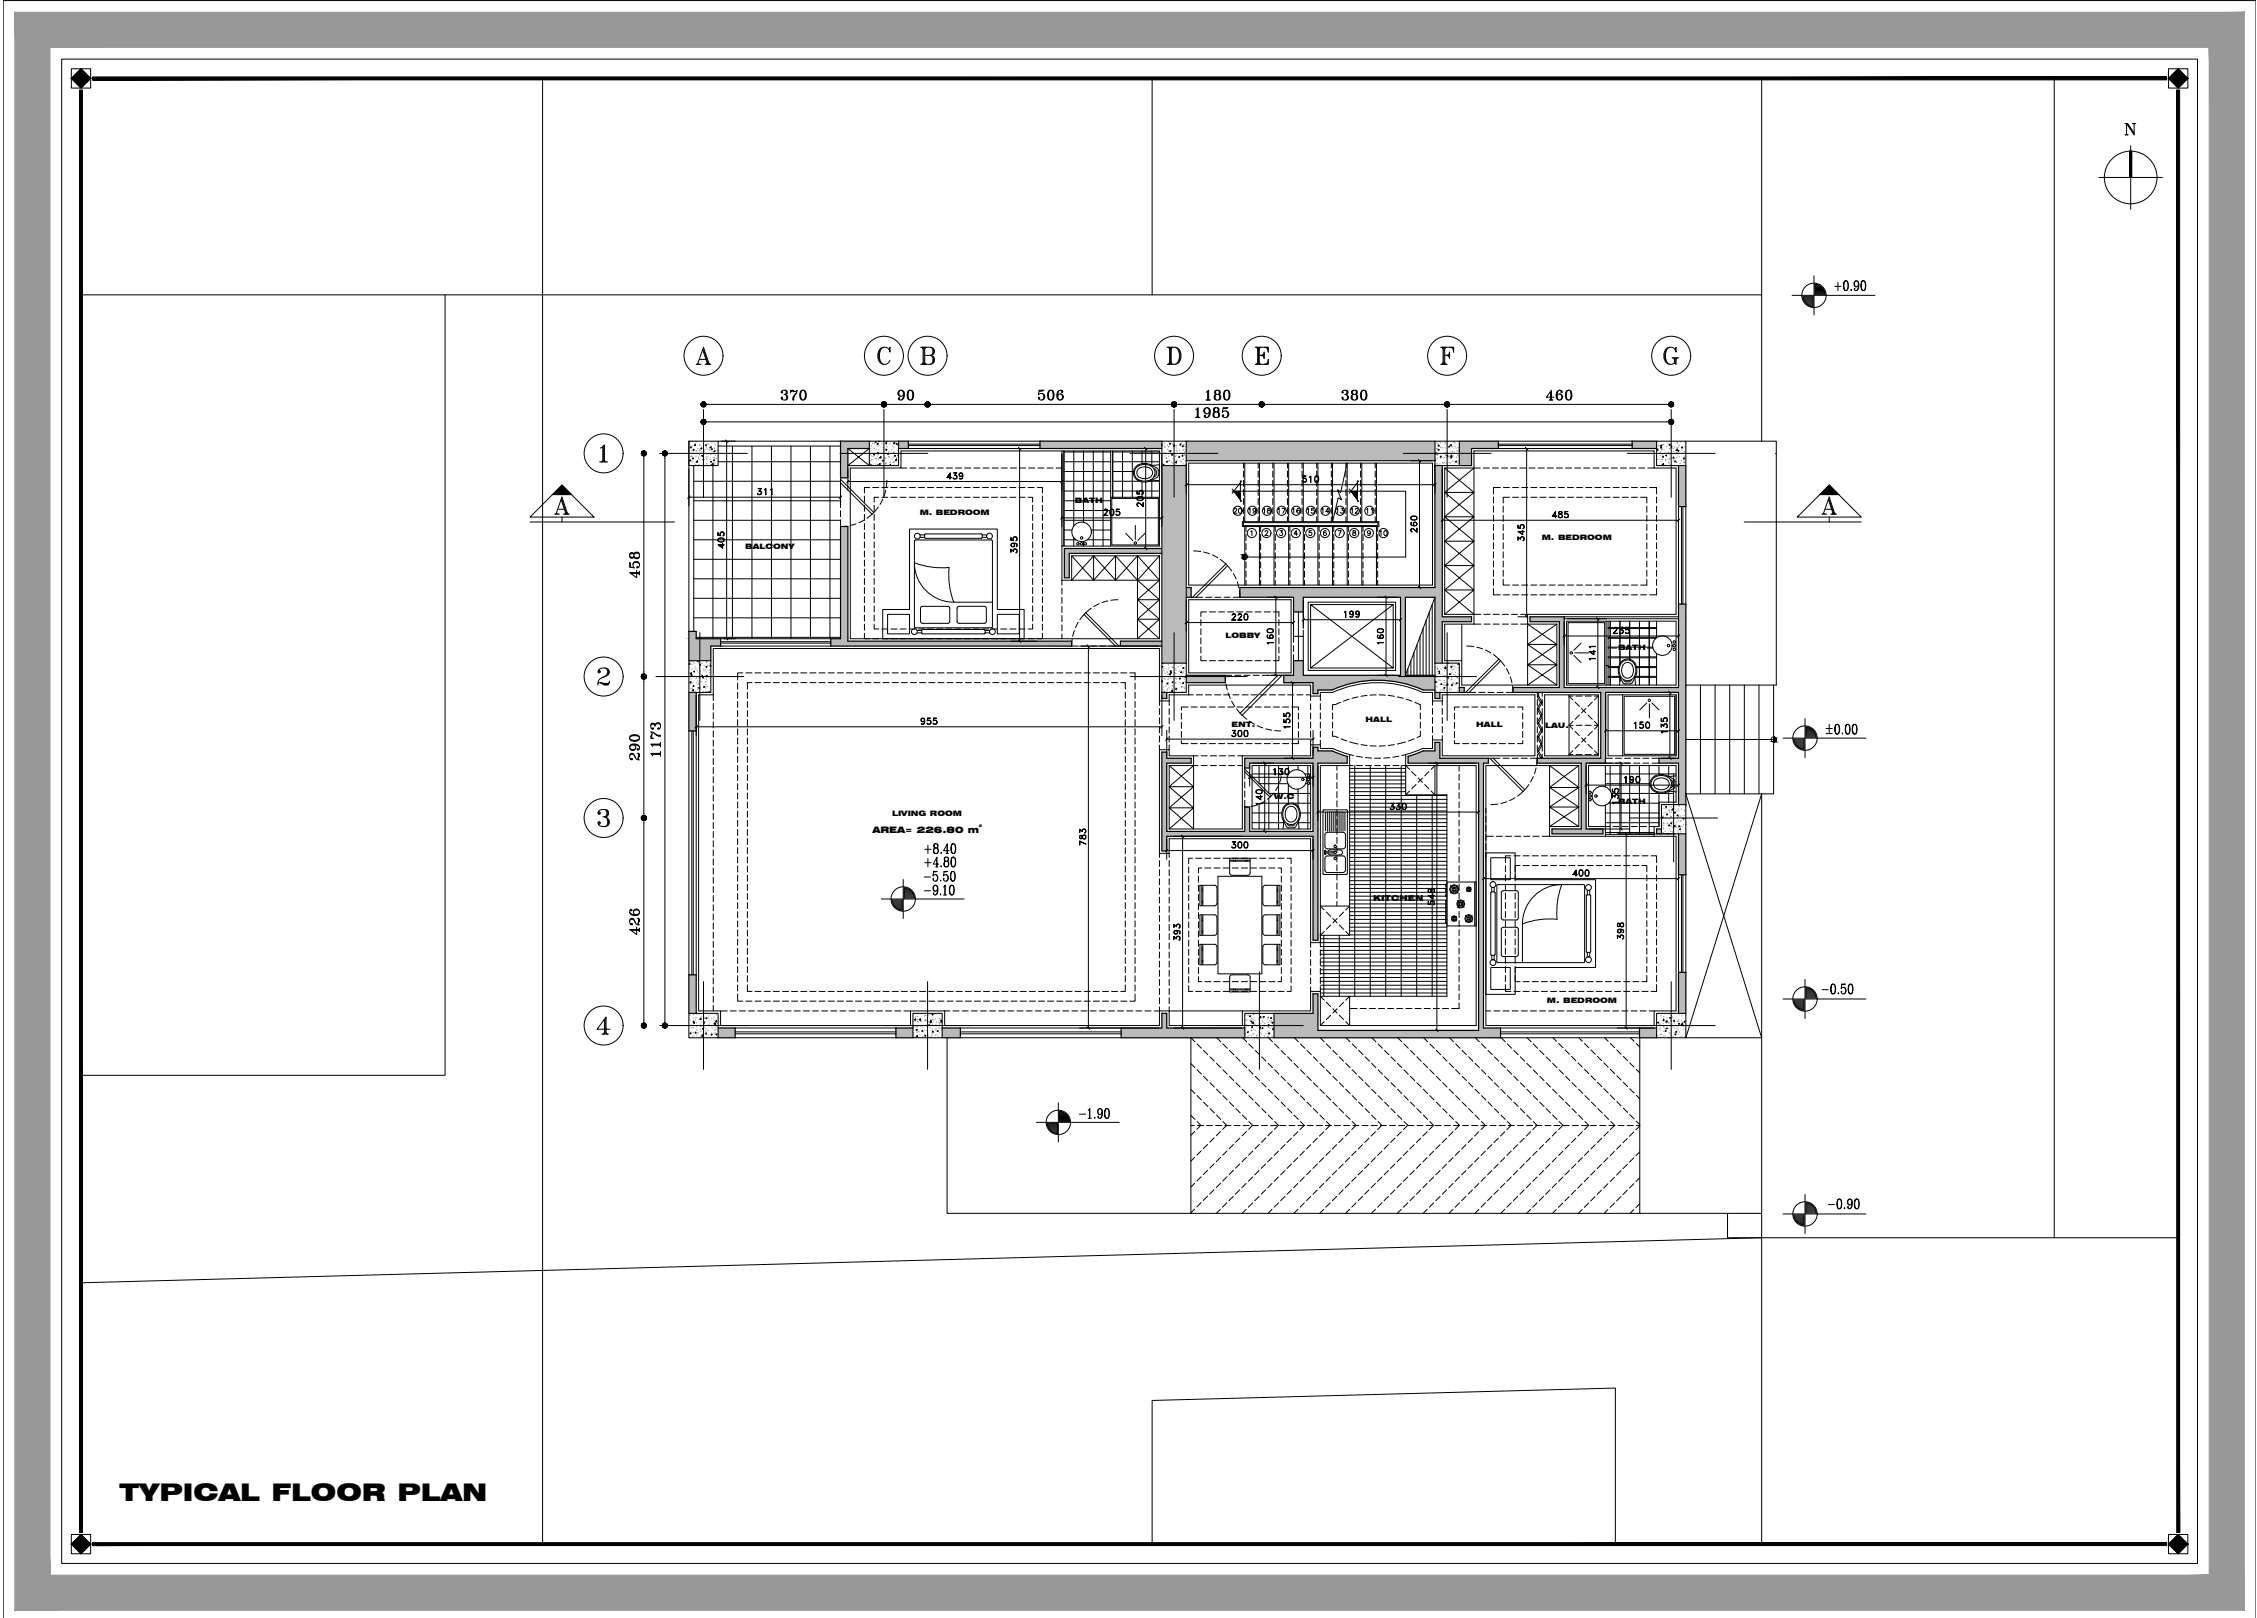



PARKING ALT:01

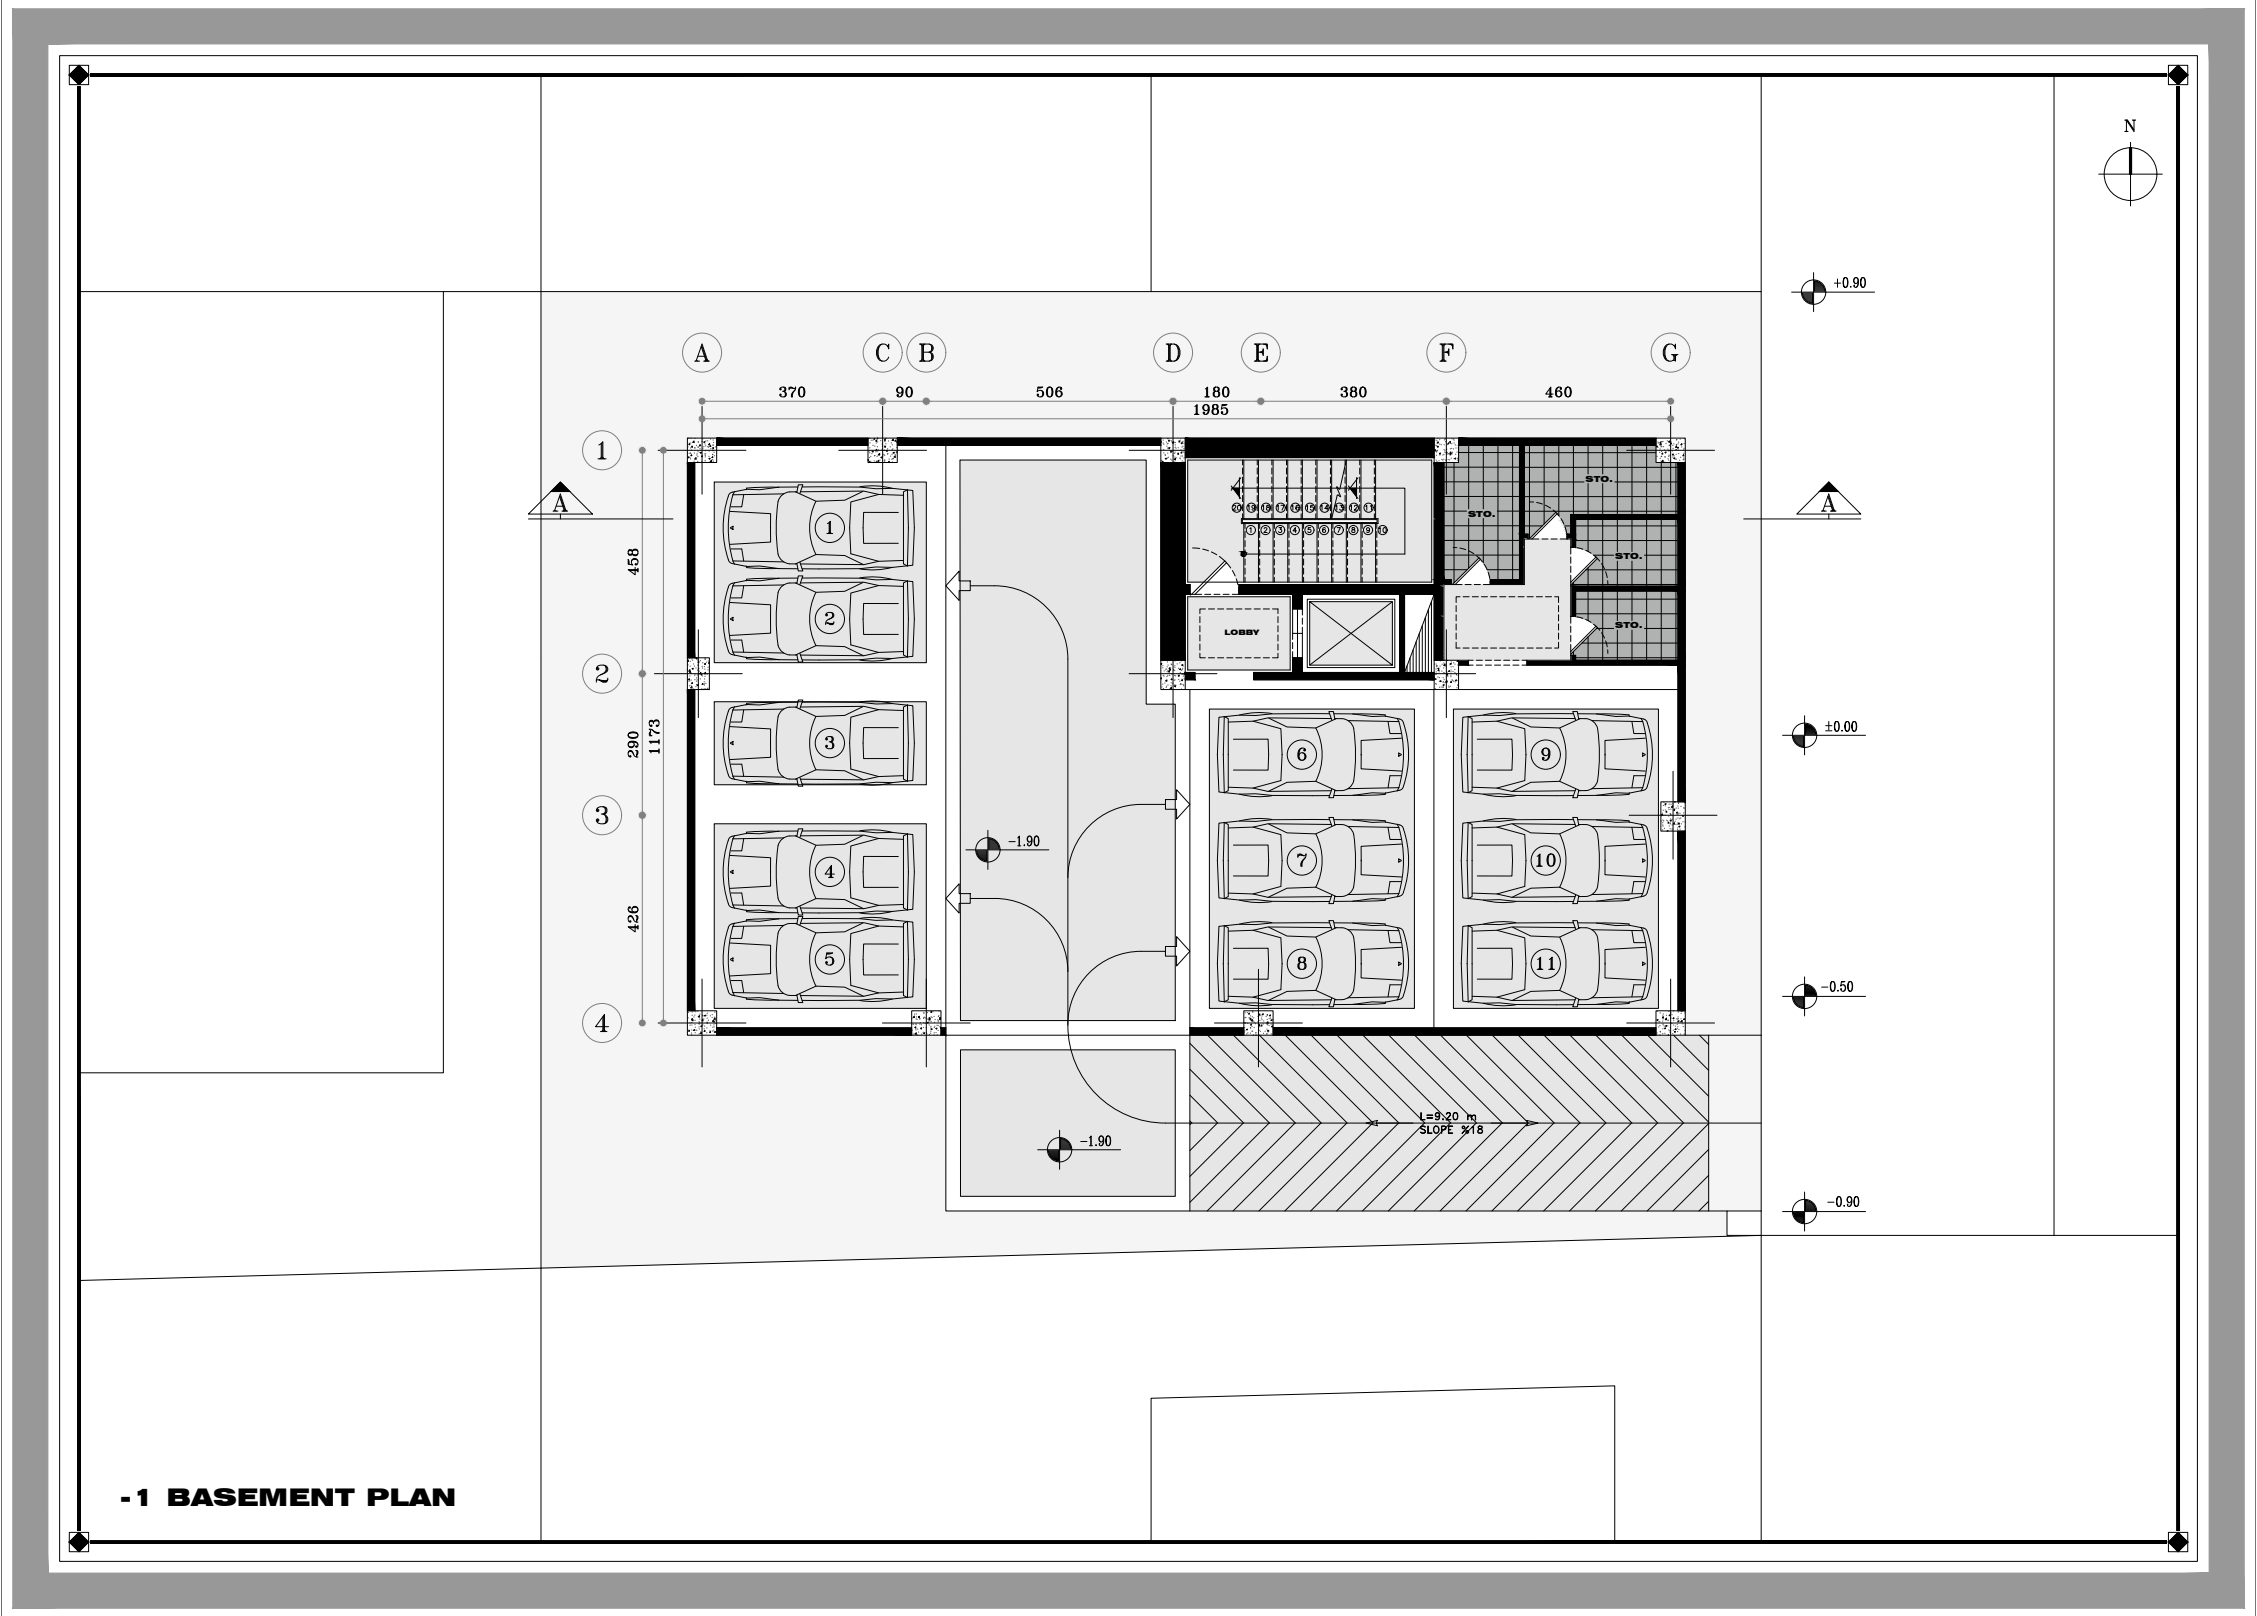

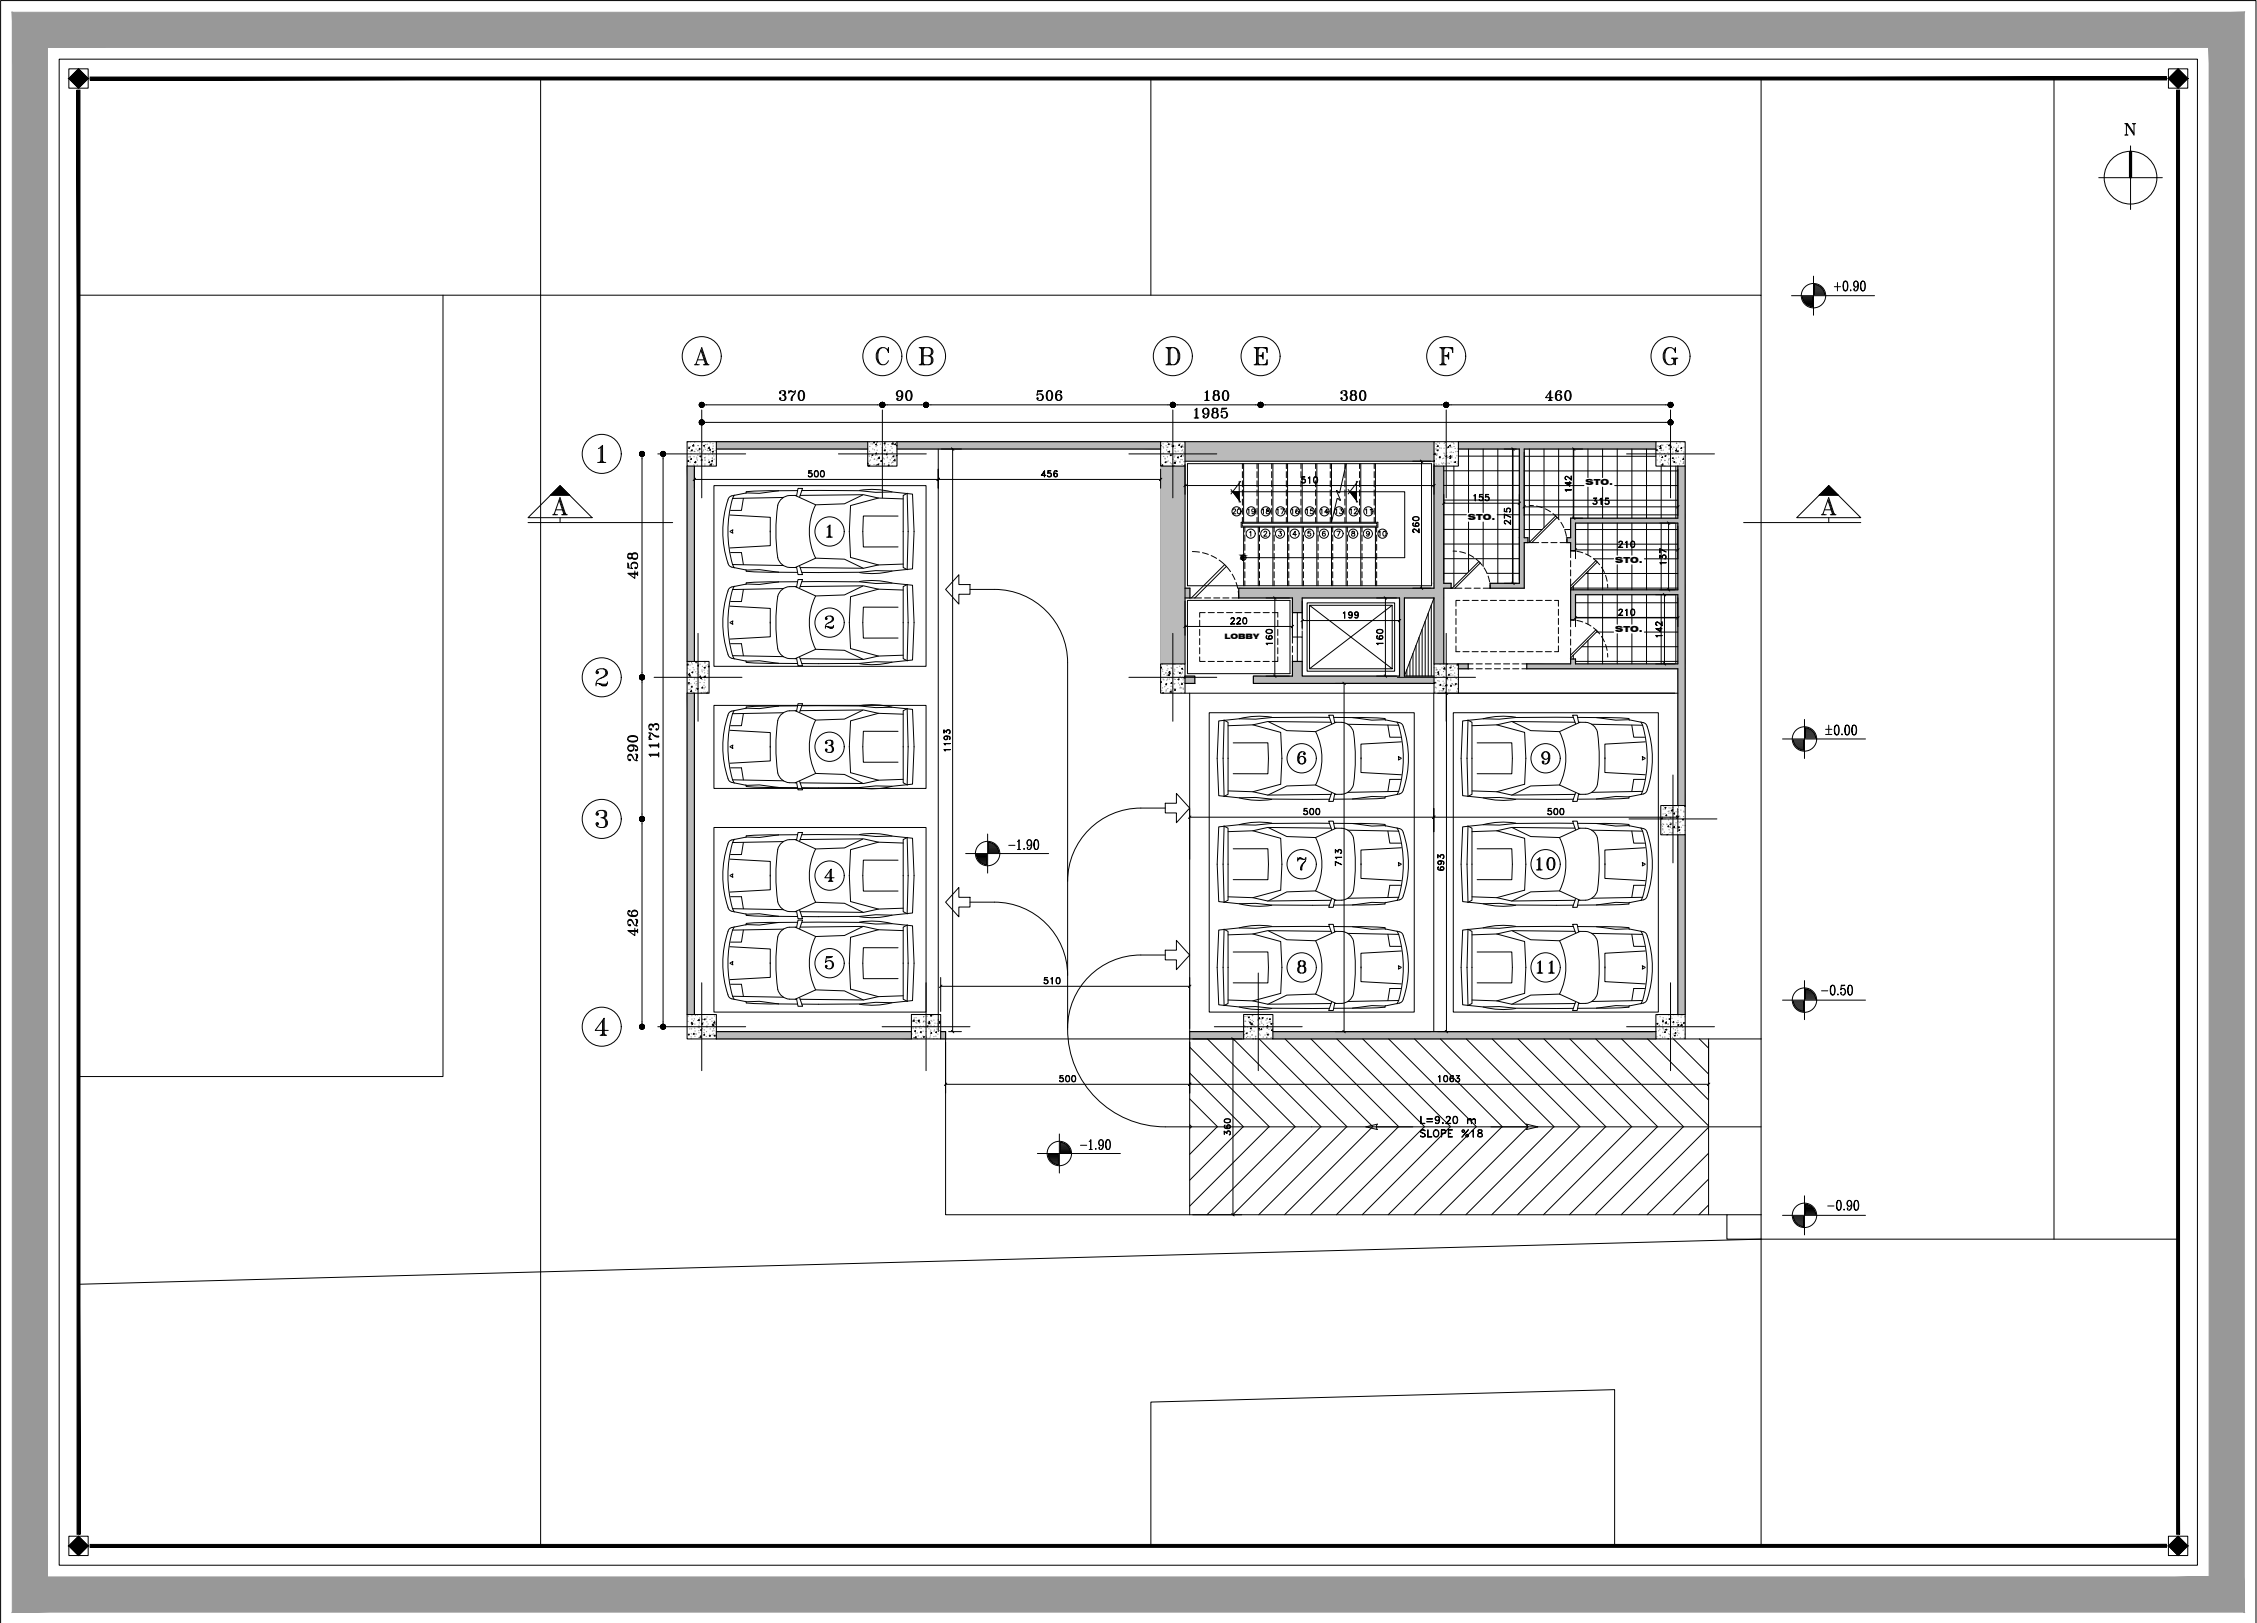



PARKING ALT:02

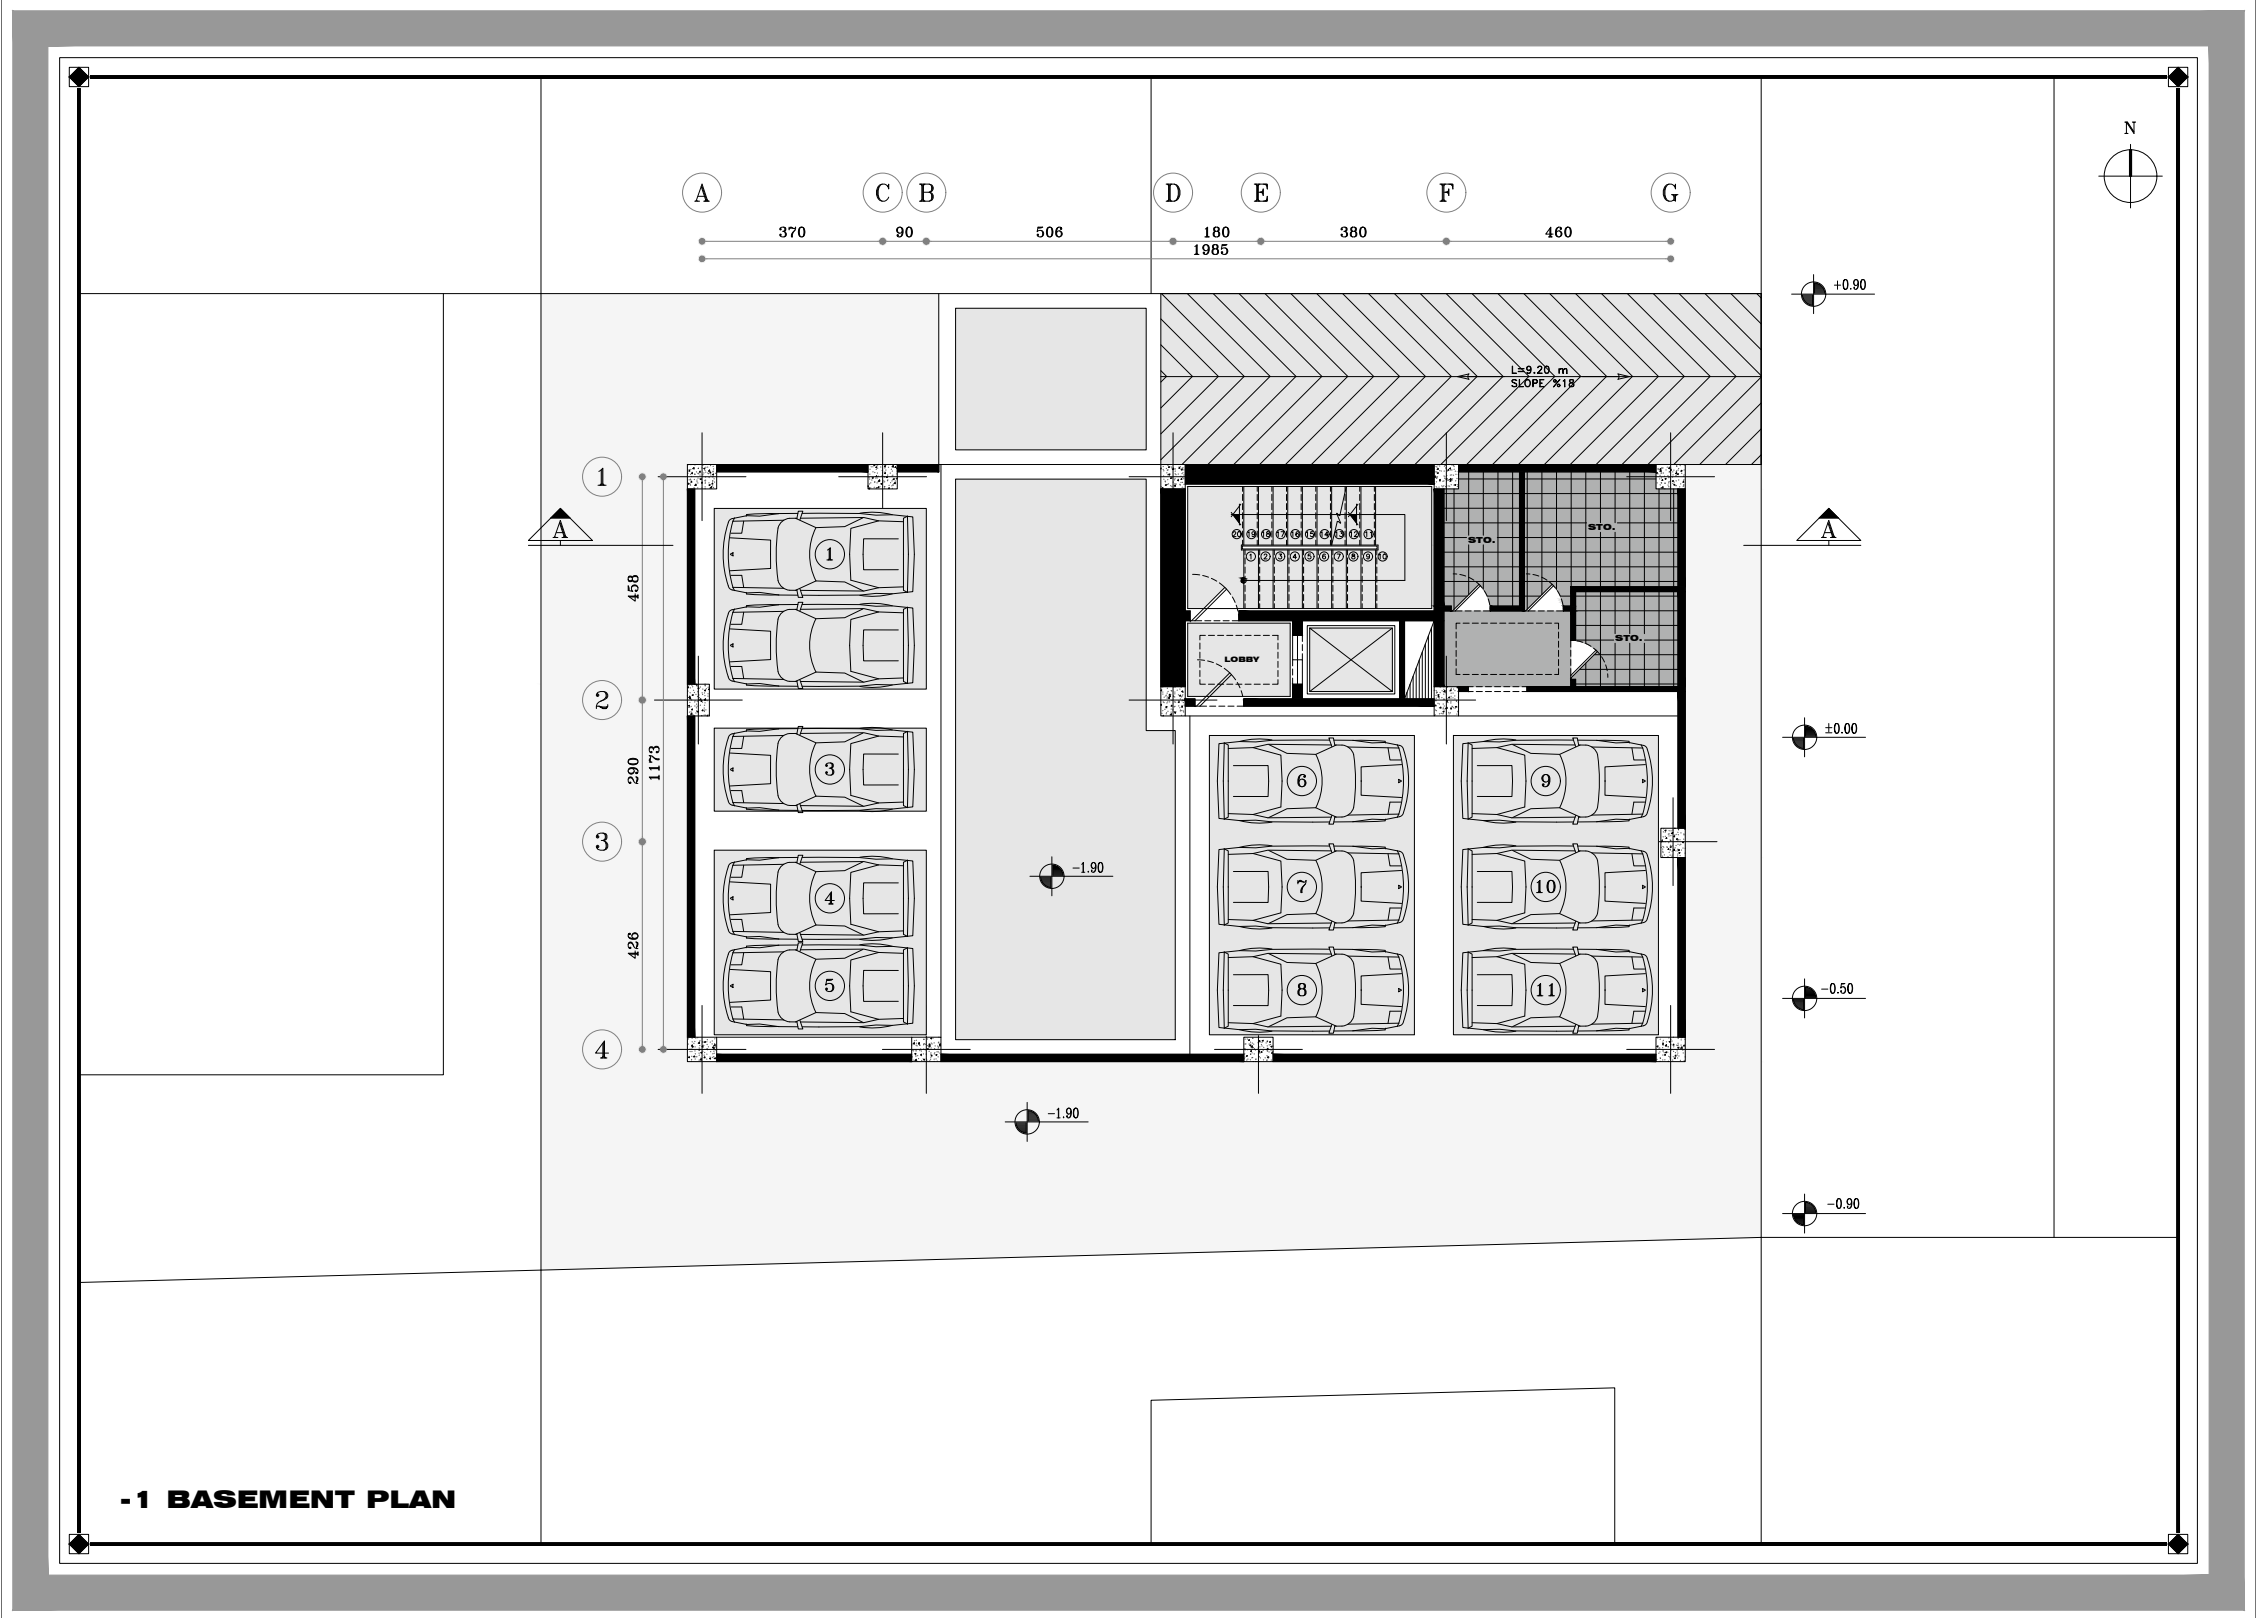

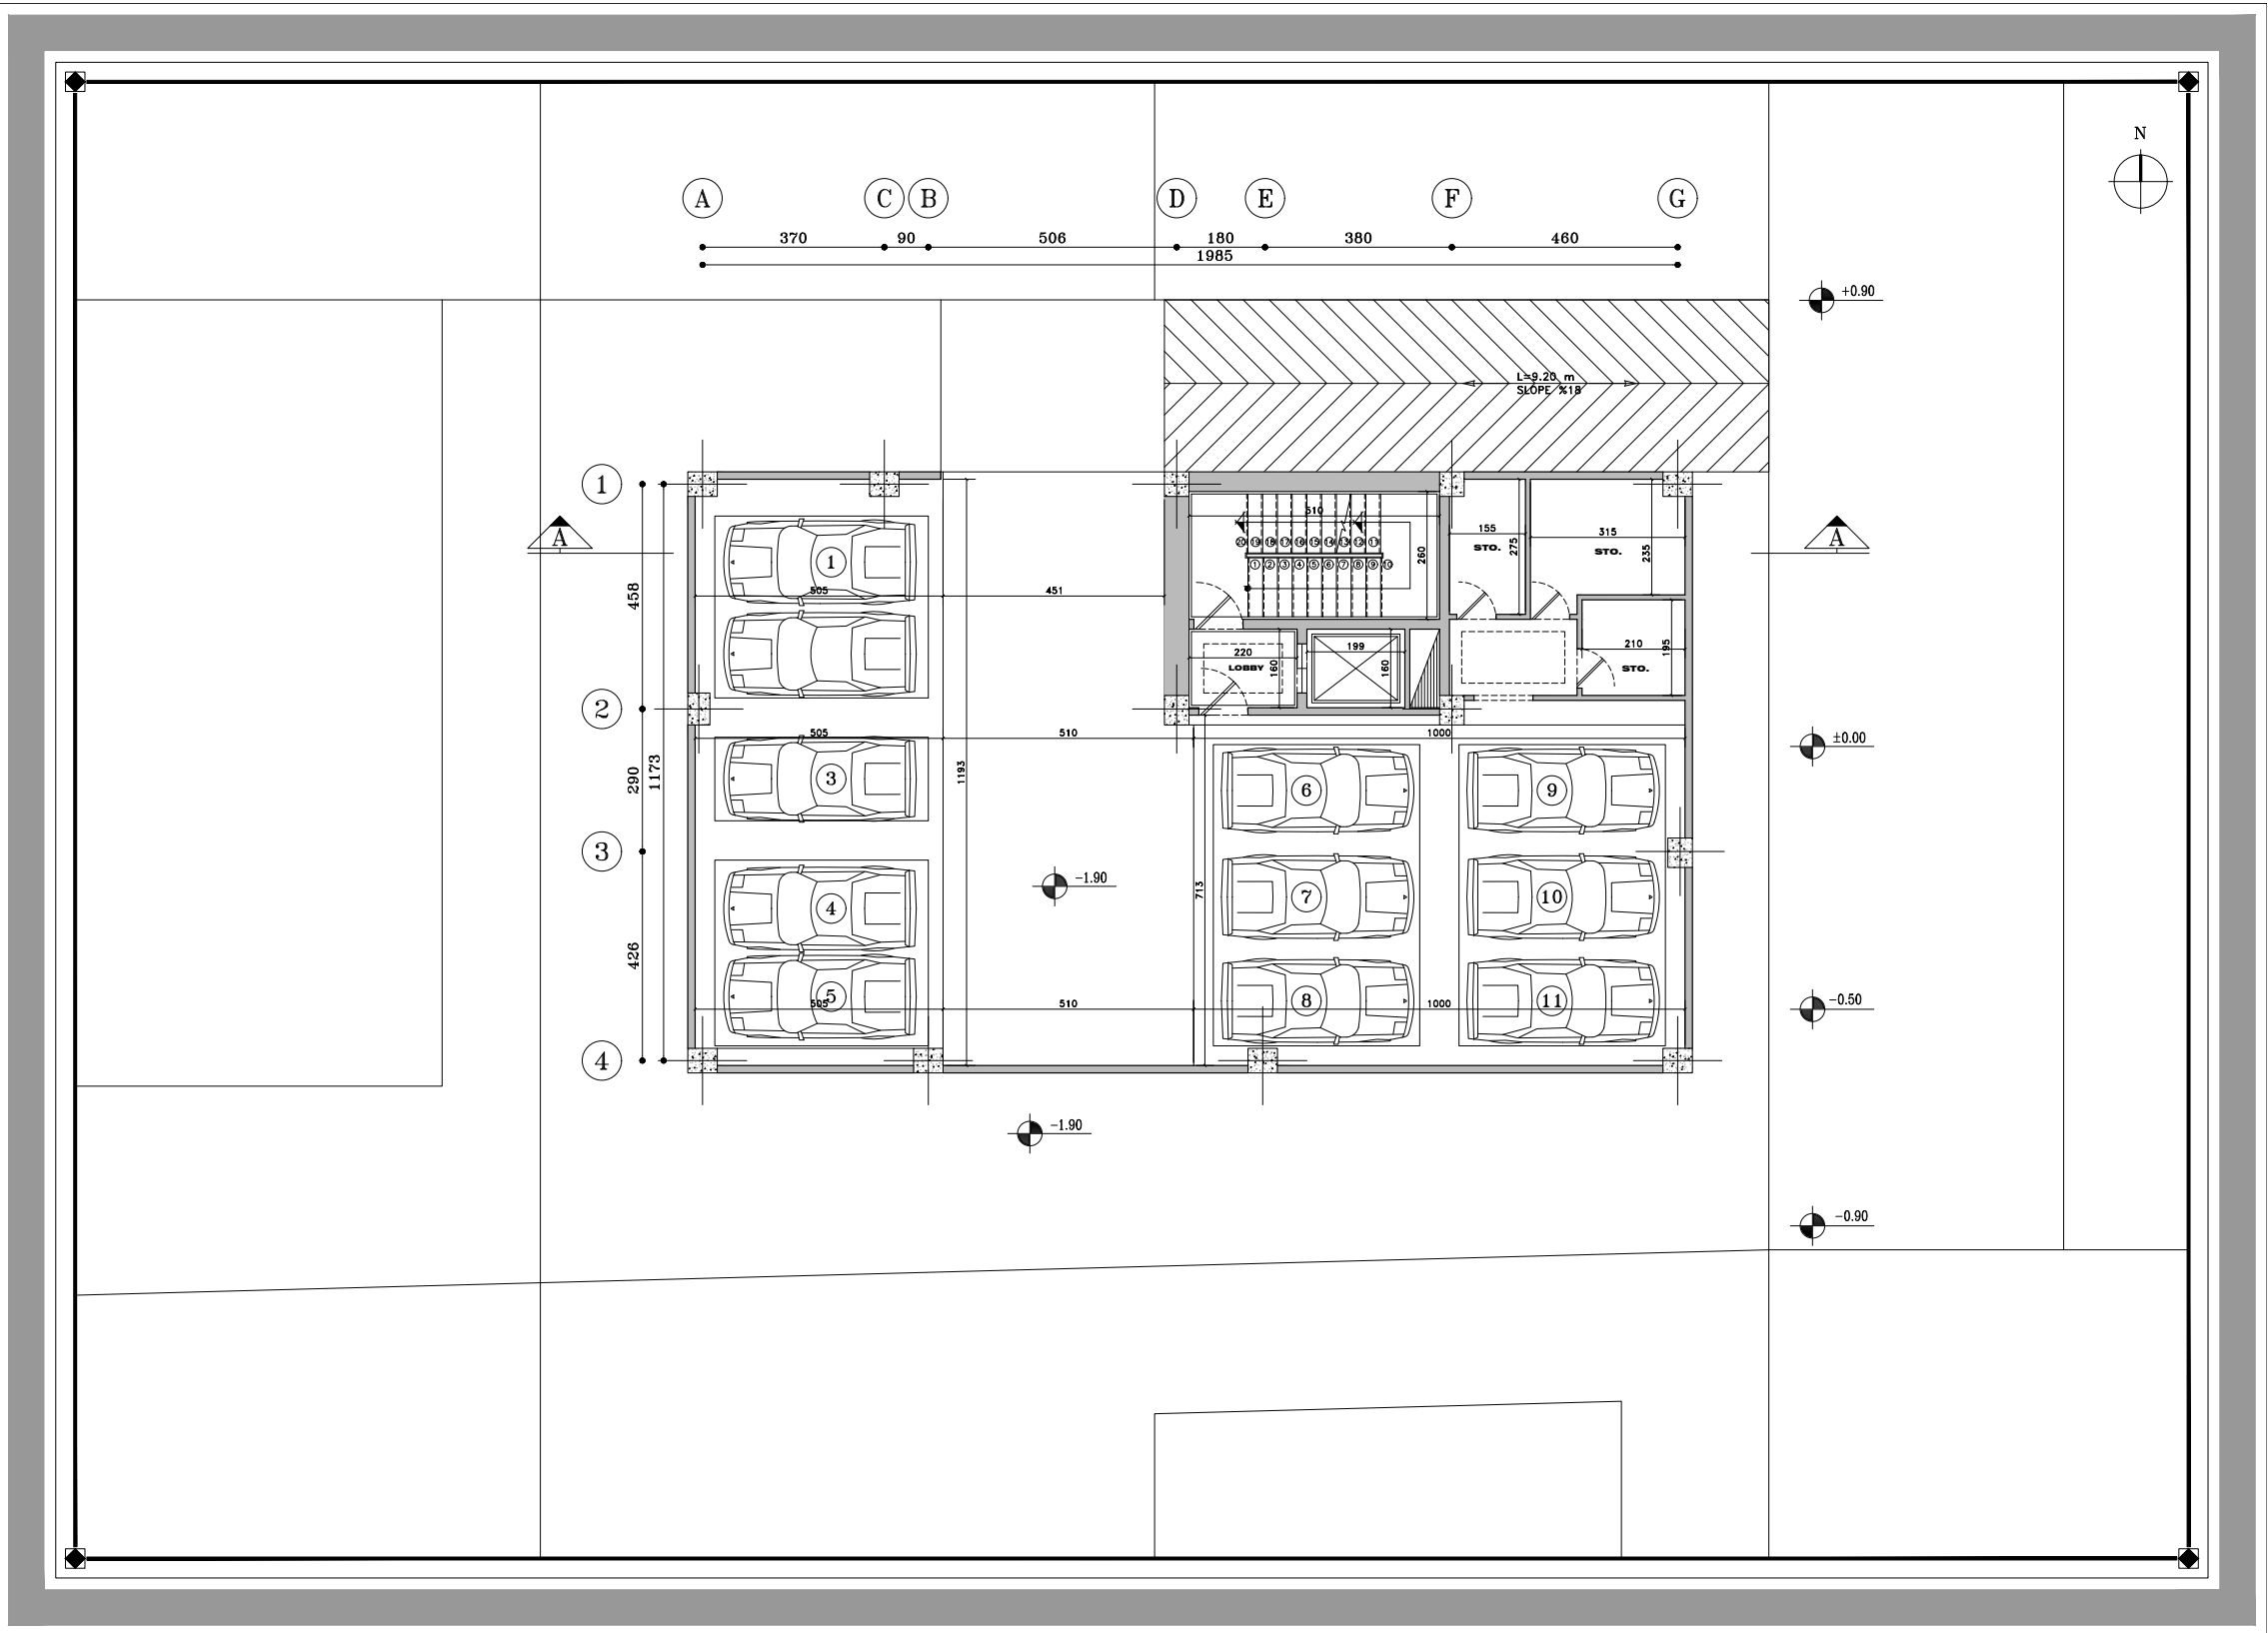



PARKING ALT:03

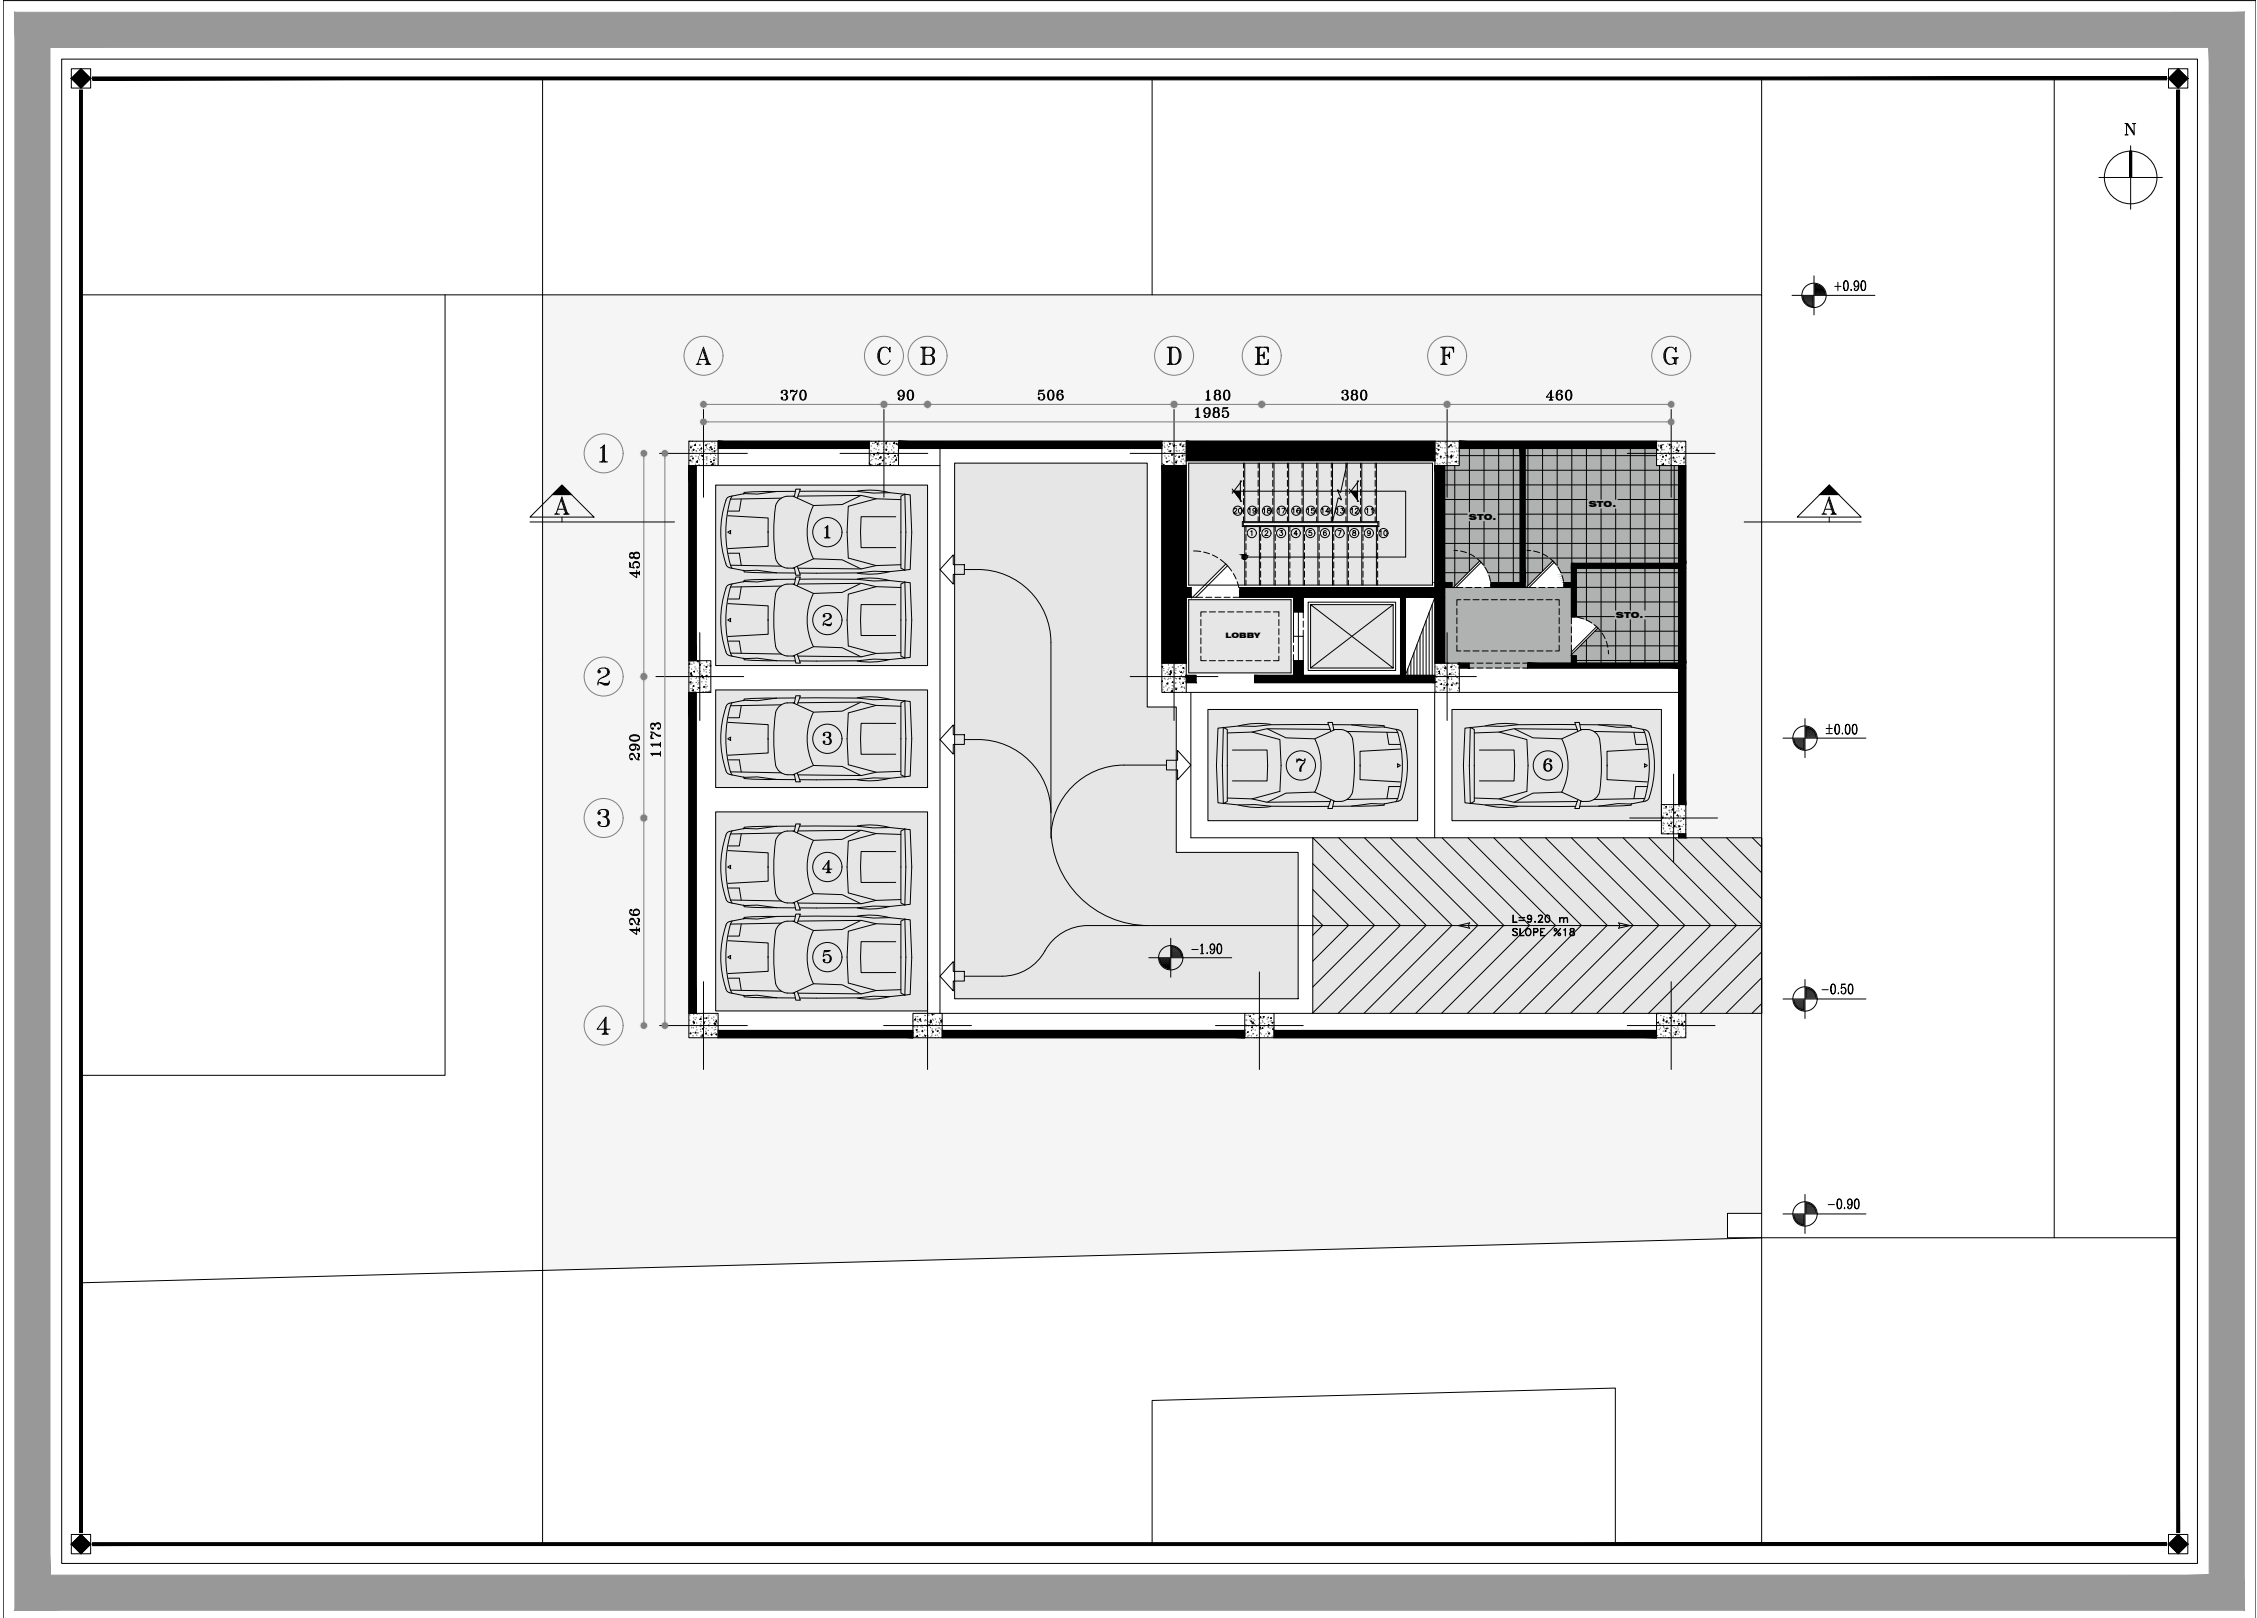

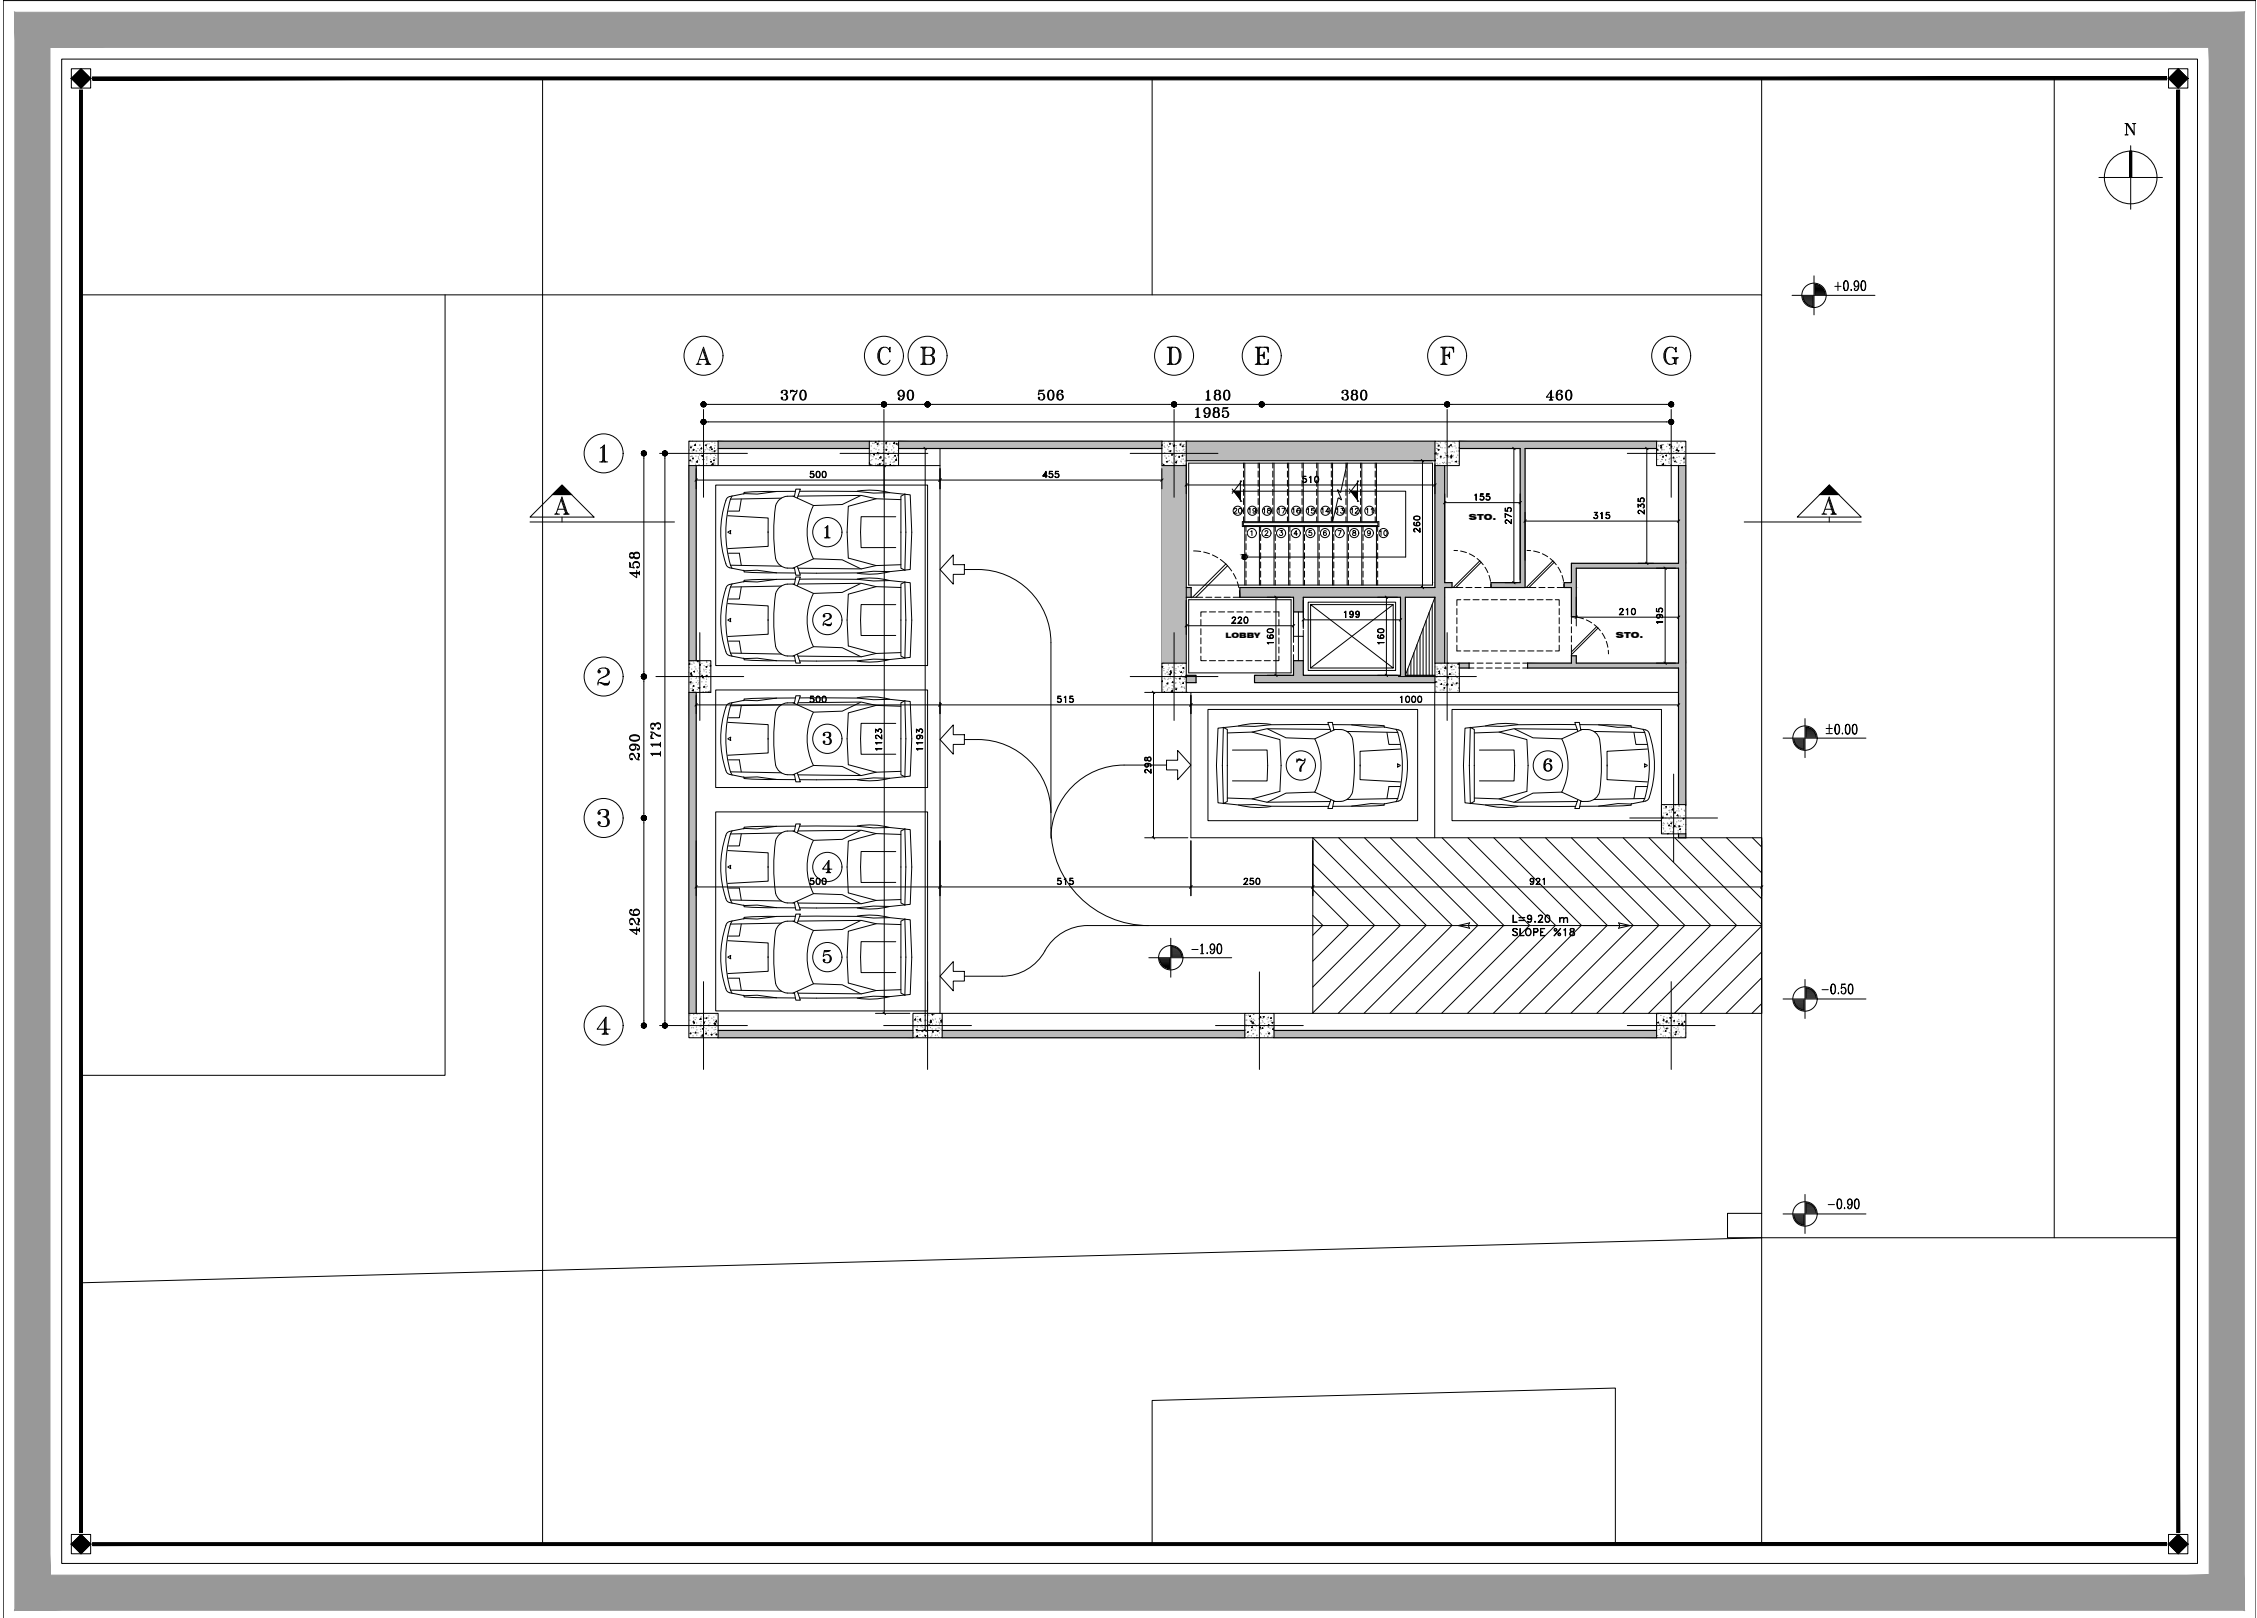

PARKING ALT:04

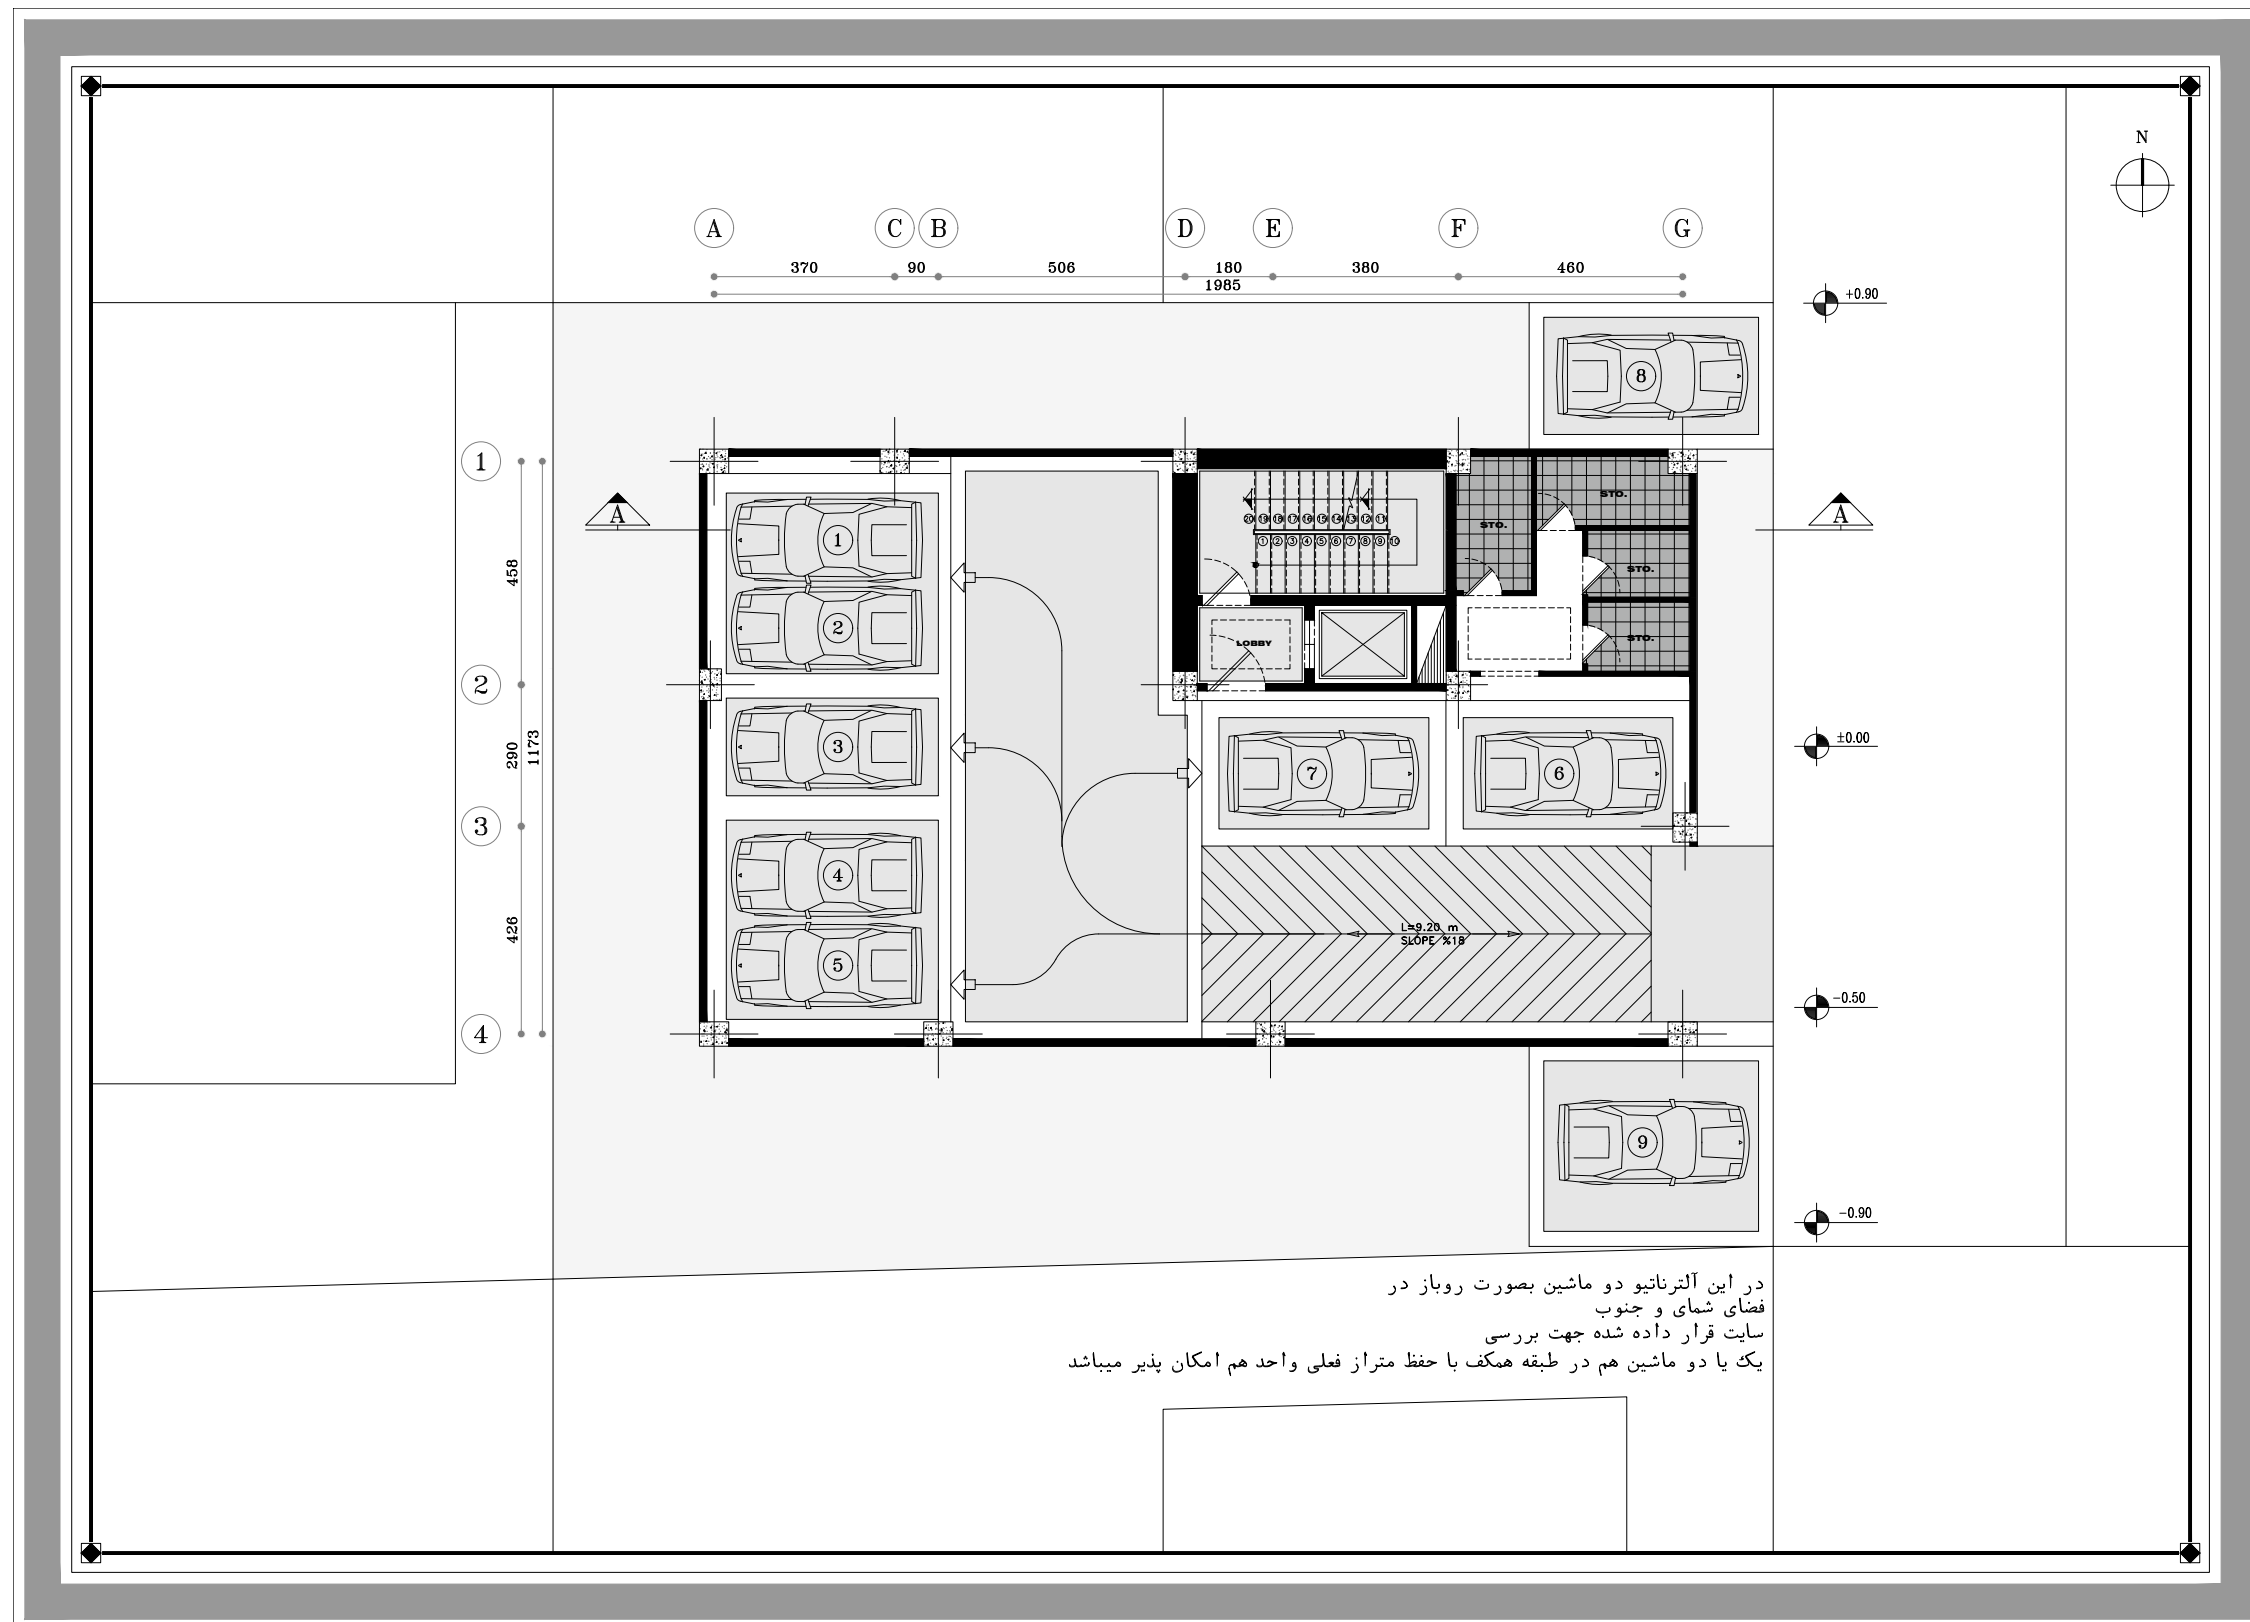

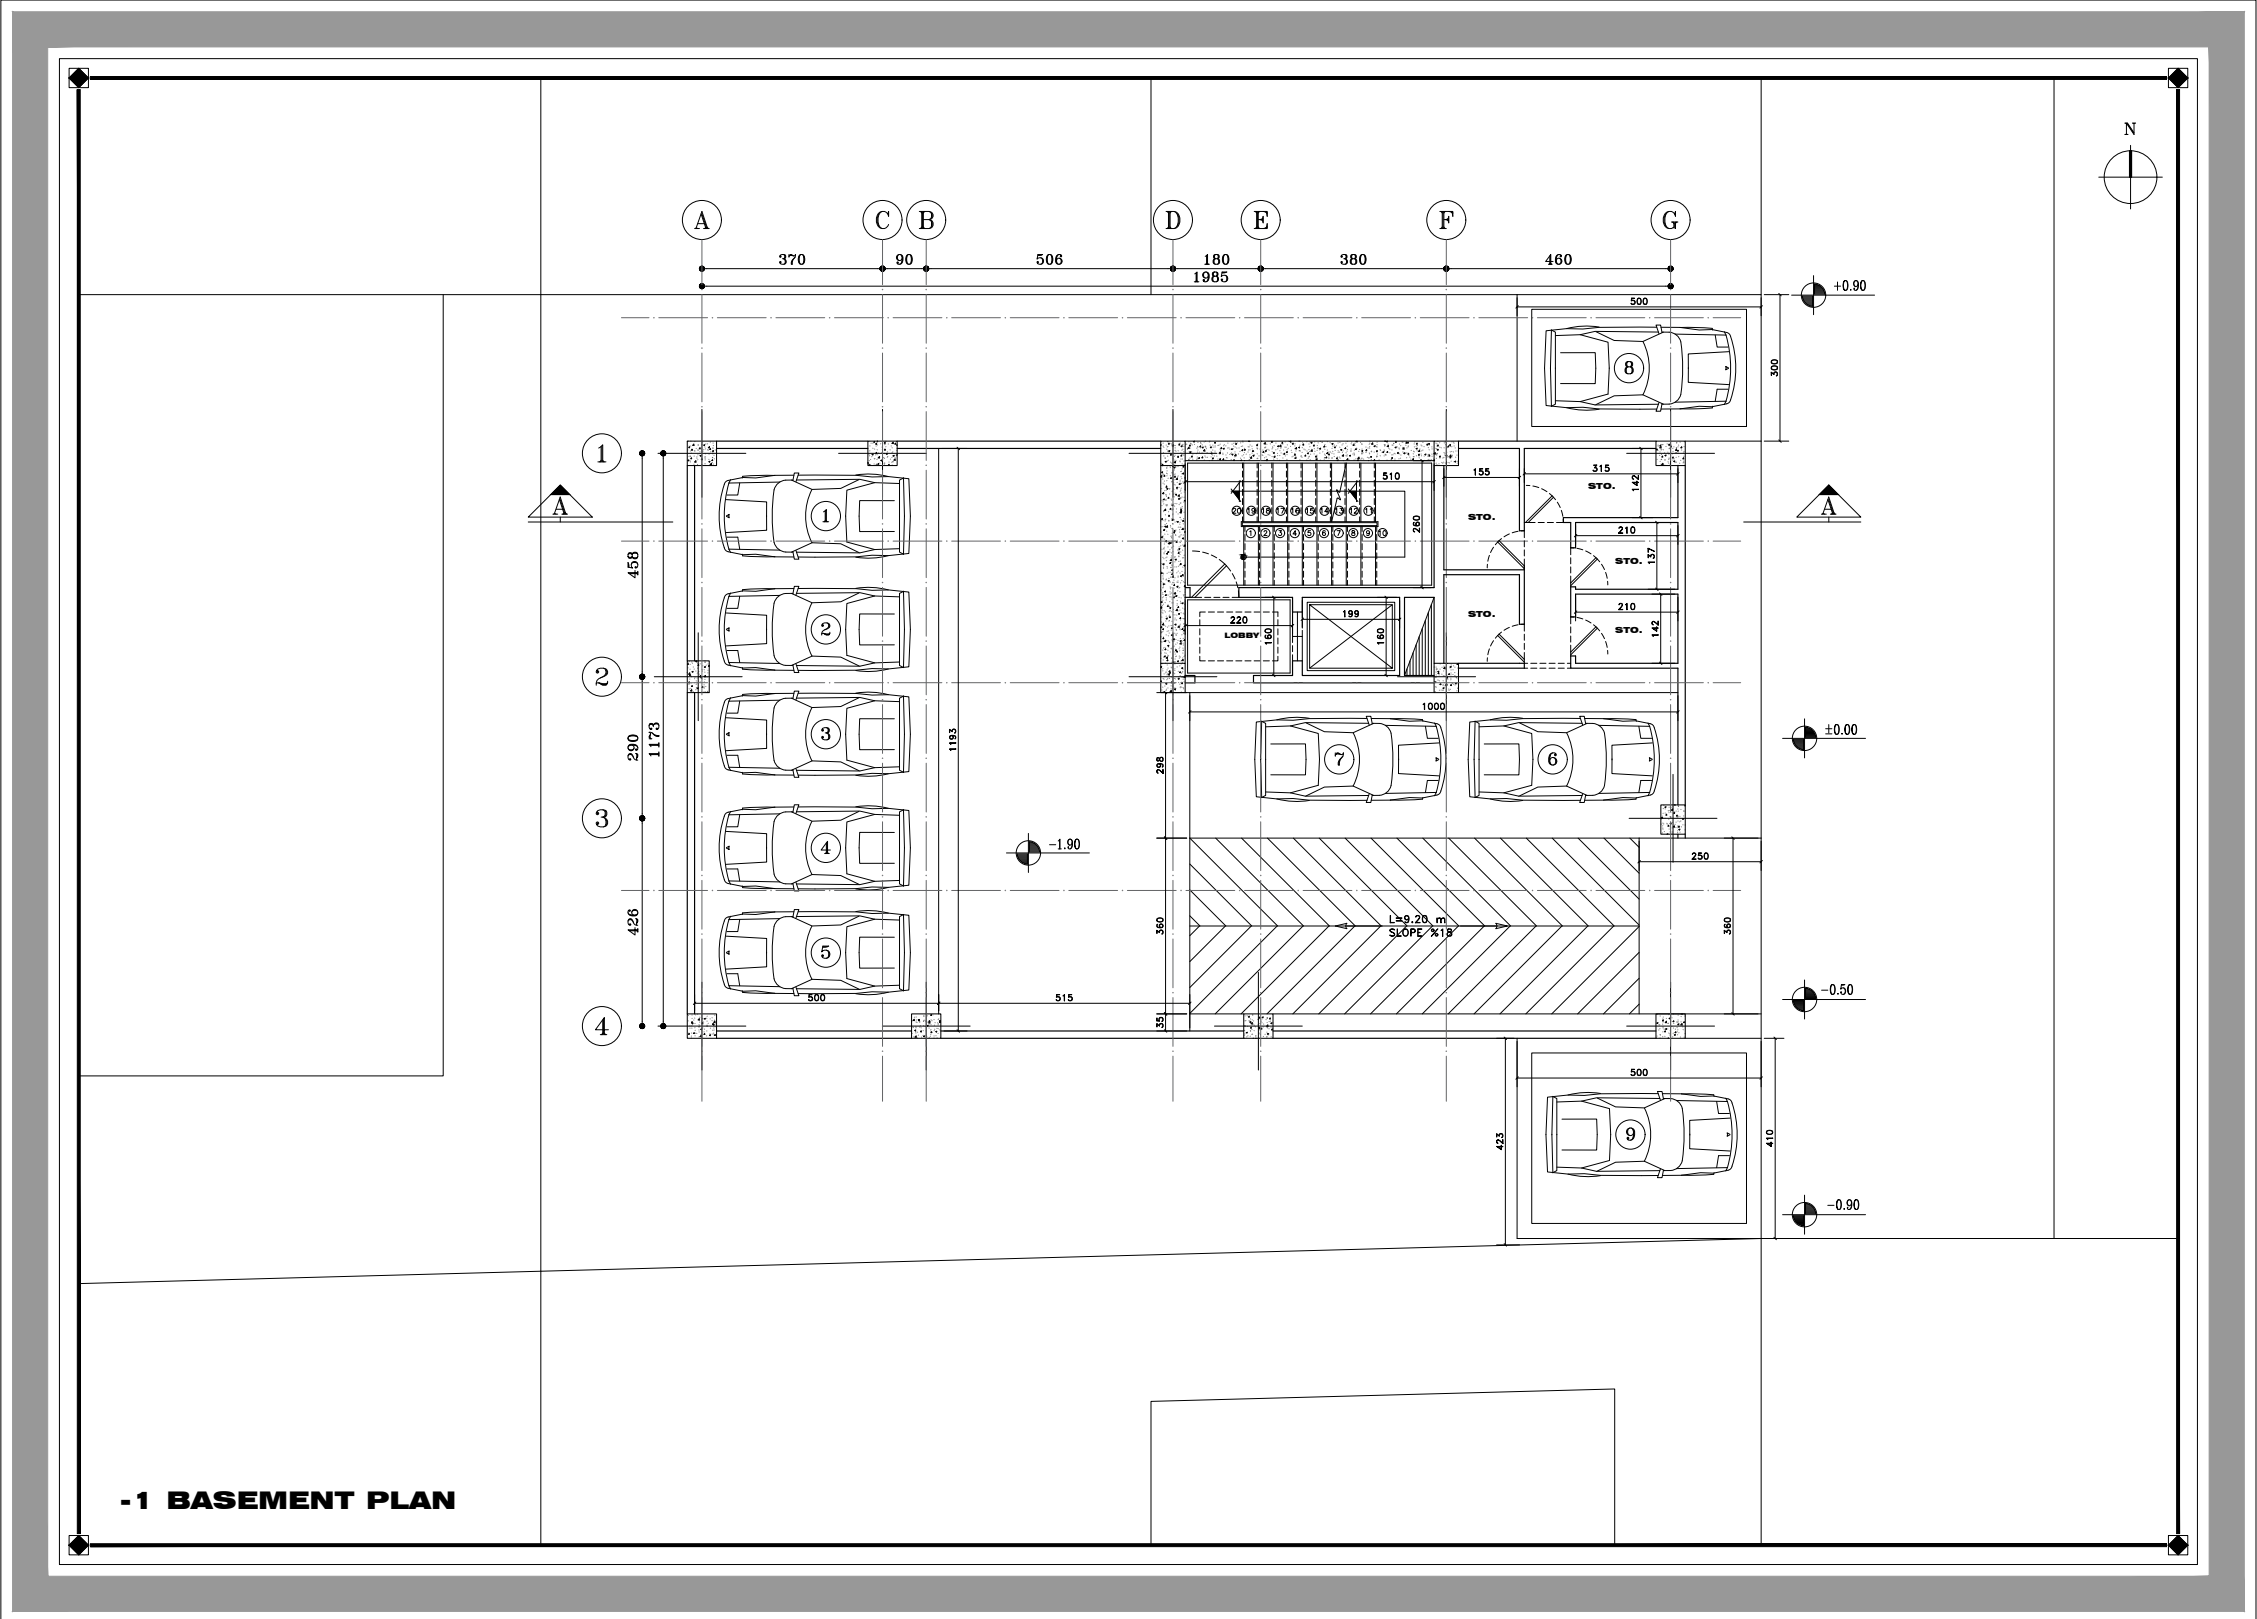

EXTERIOR DESIGN
EXTERIOR VIEWS












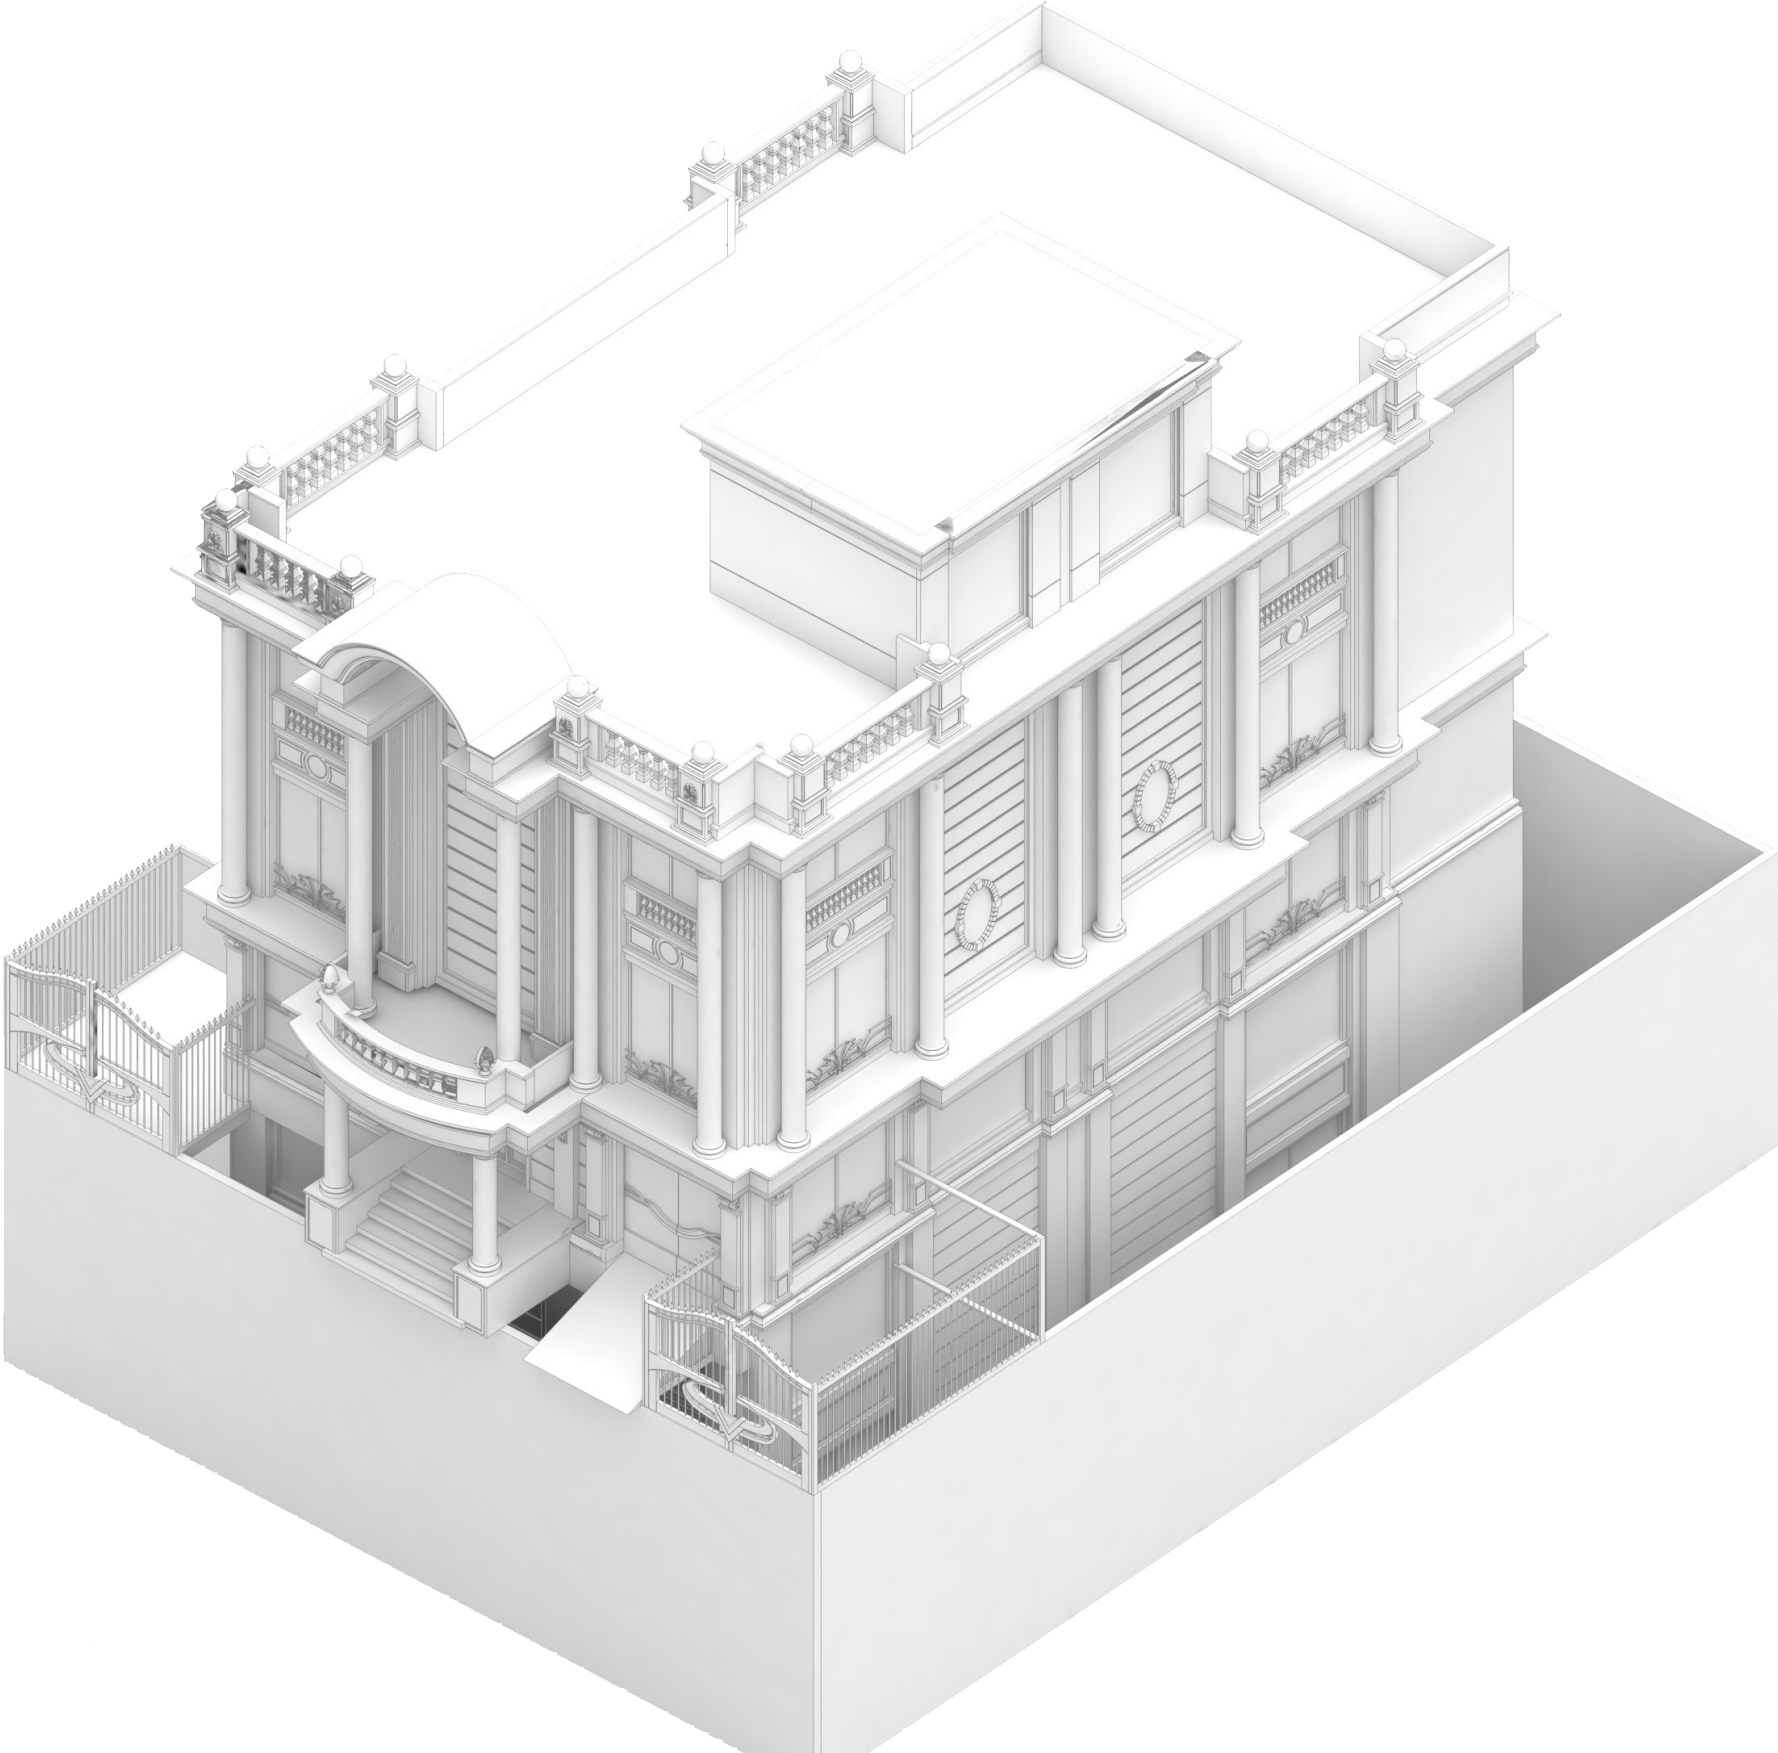




نمای شمال

نمای شرق

SECTION DESIGN
SECTION A-A , B-B

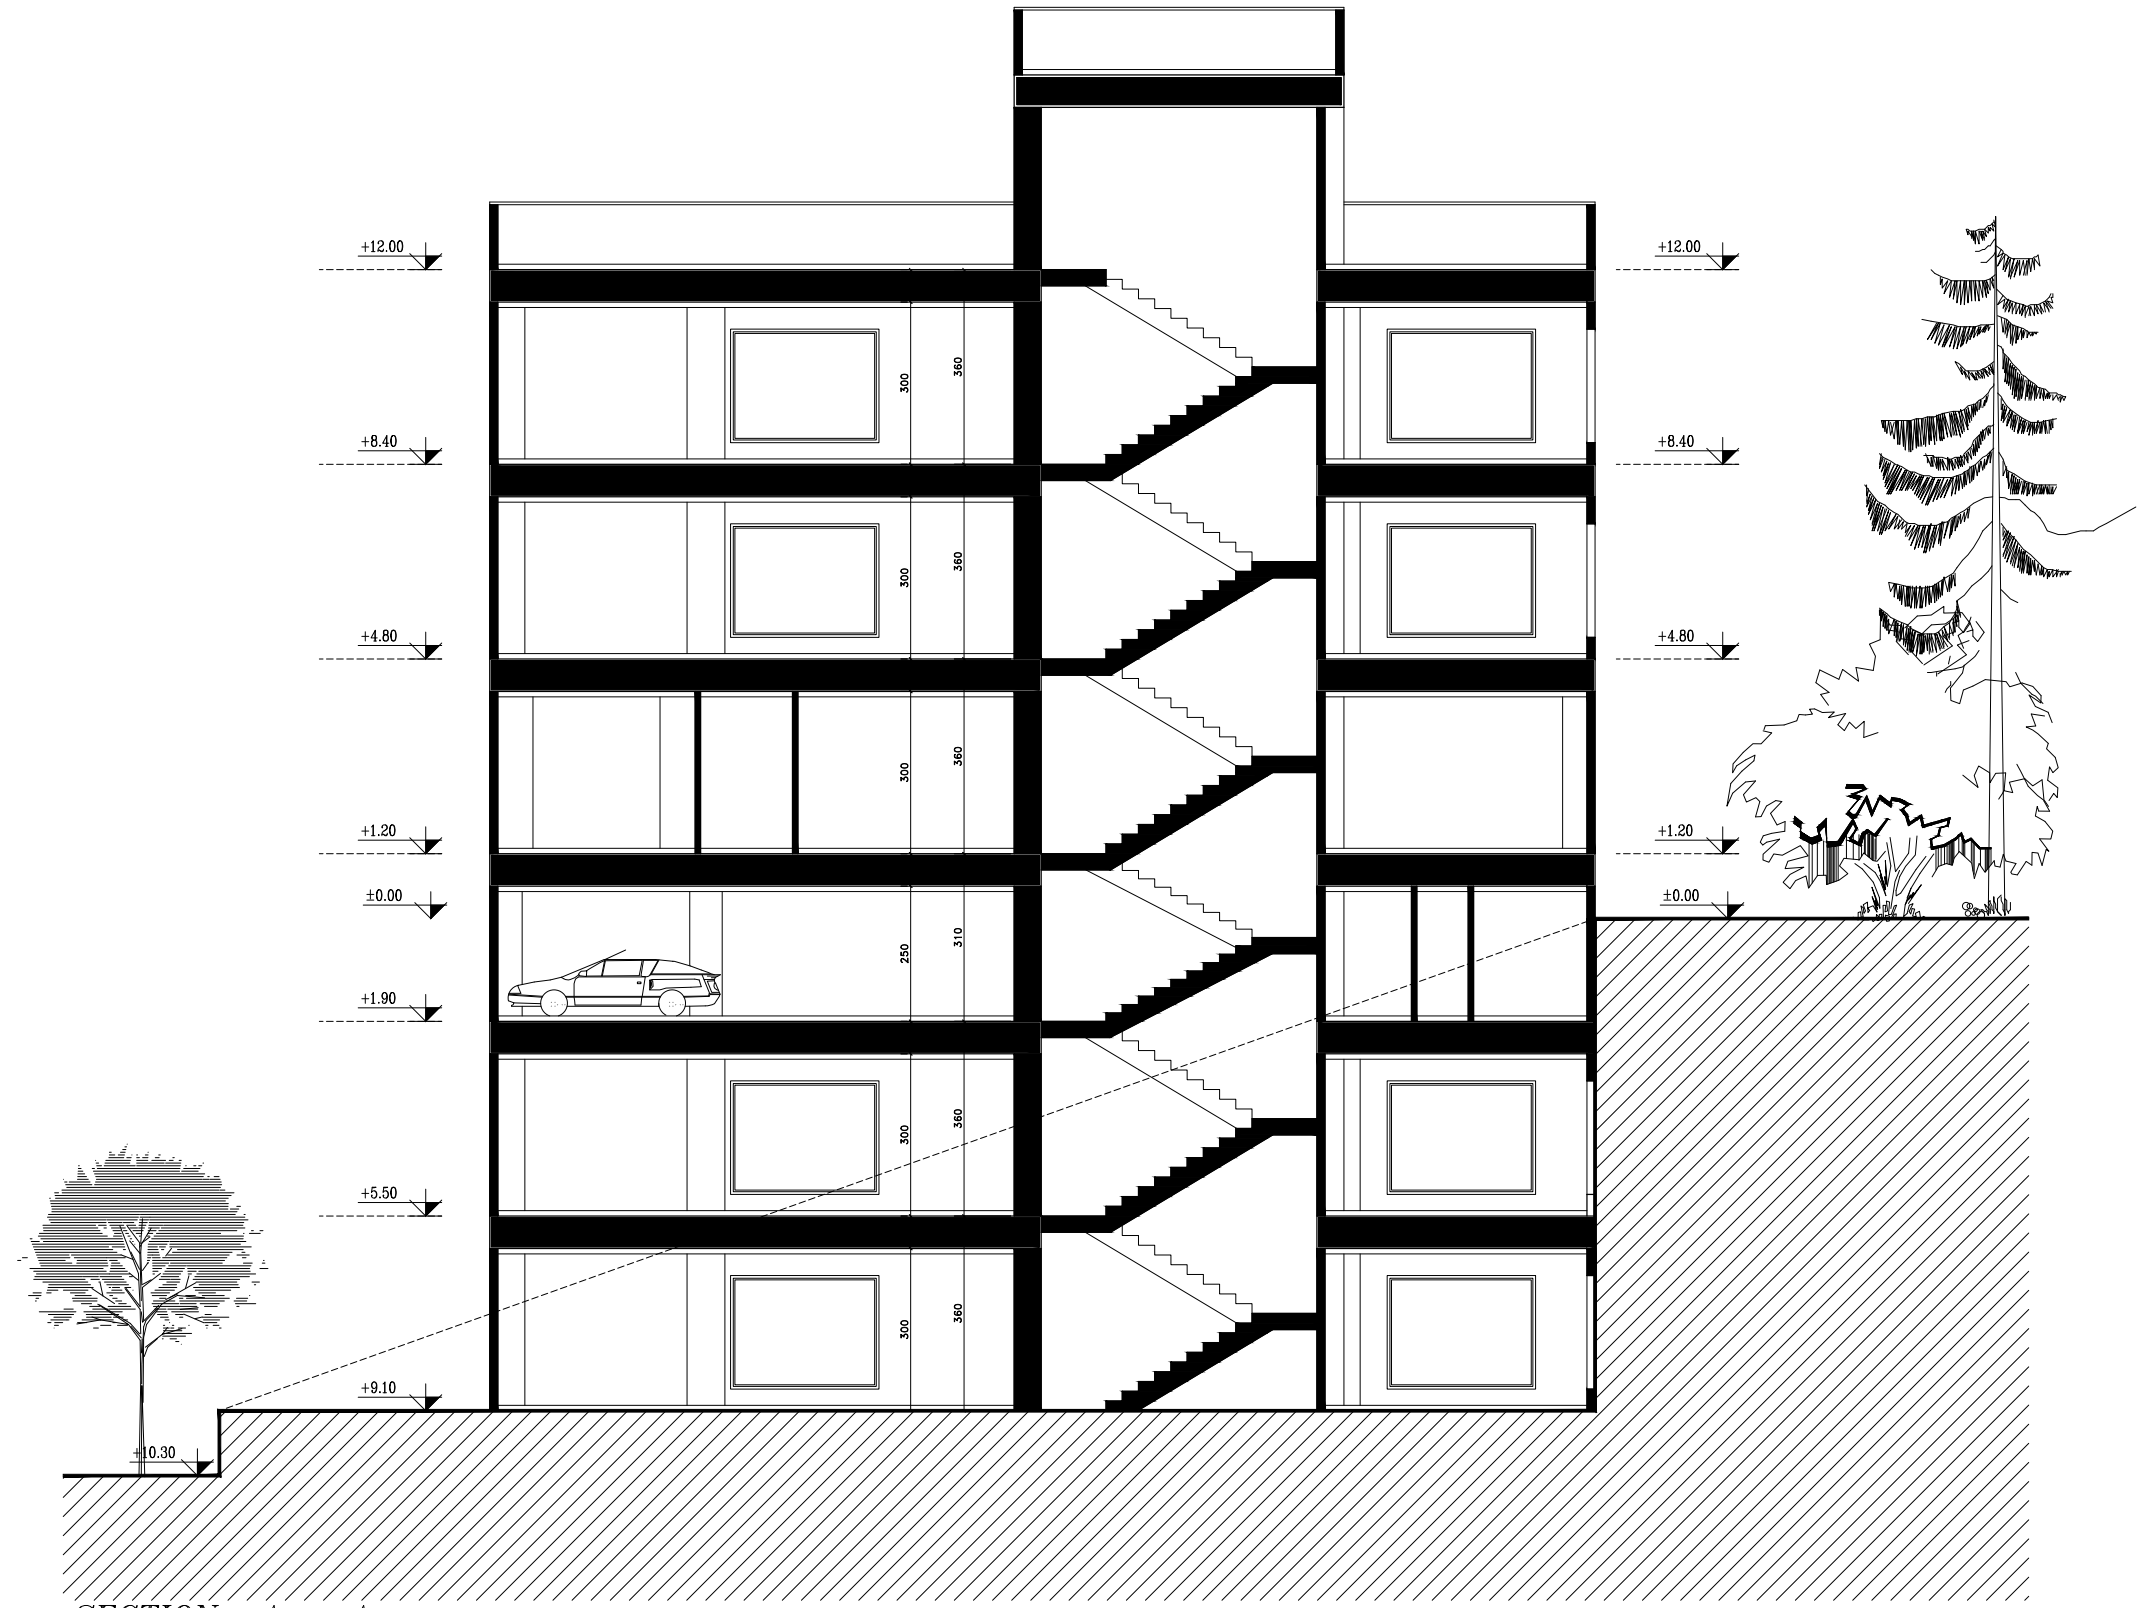

SECTION A - A