



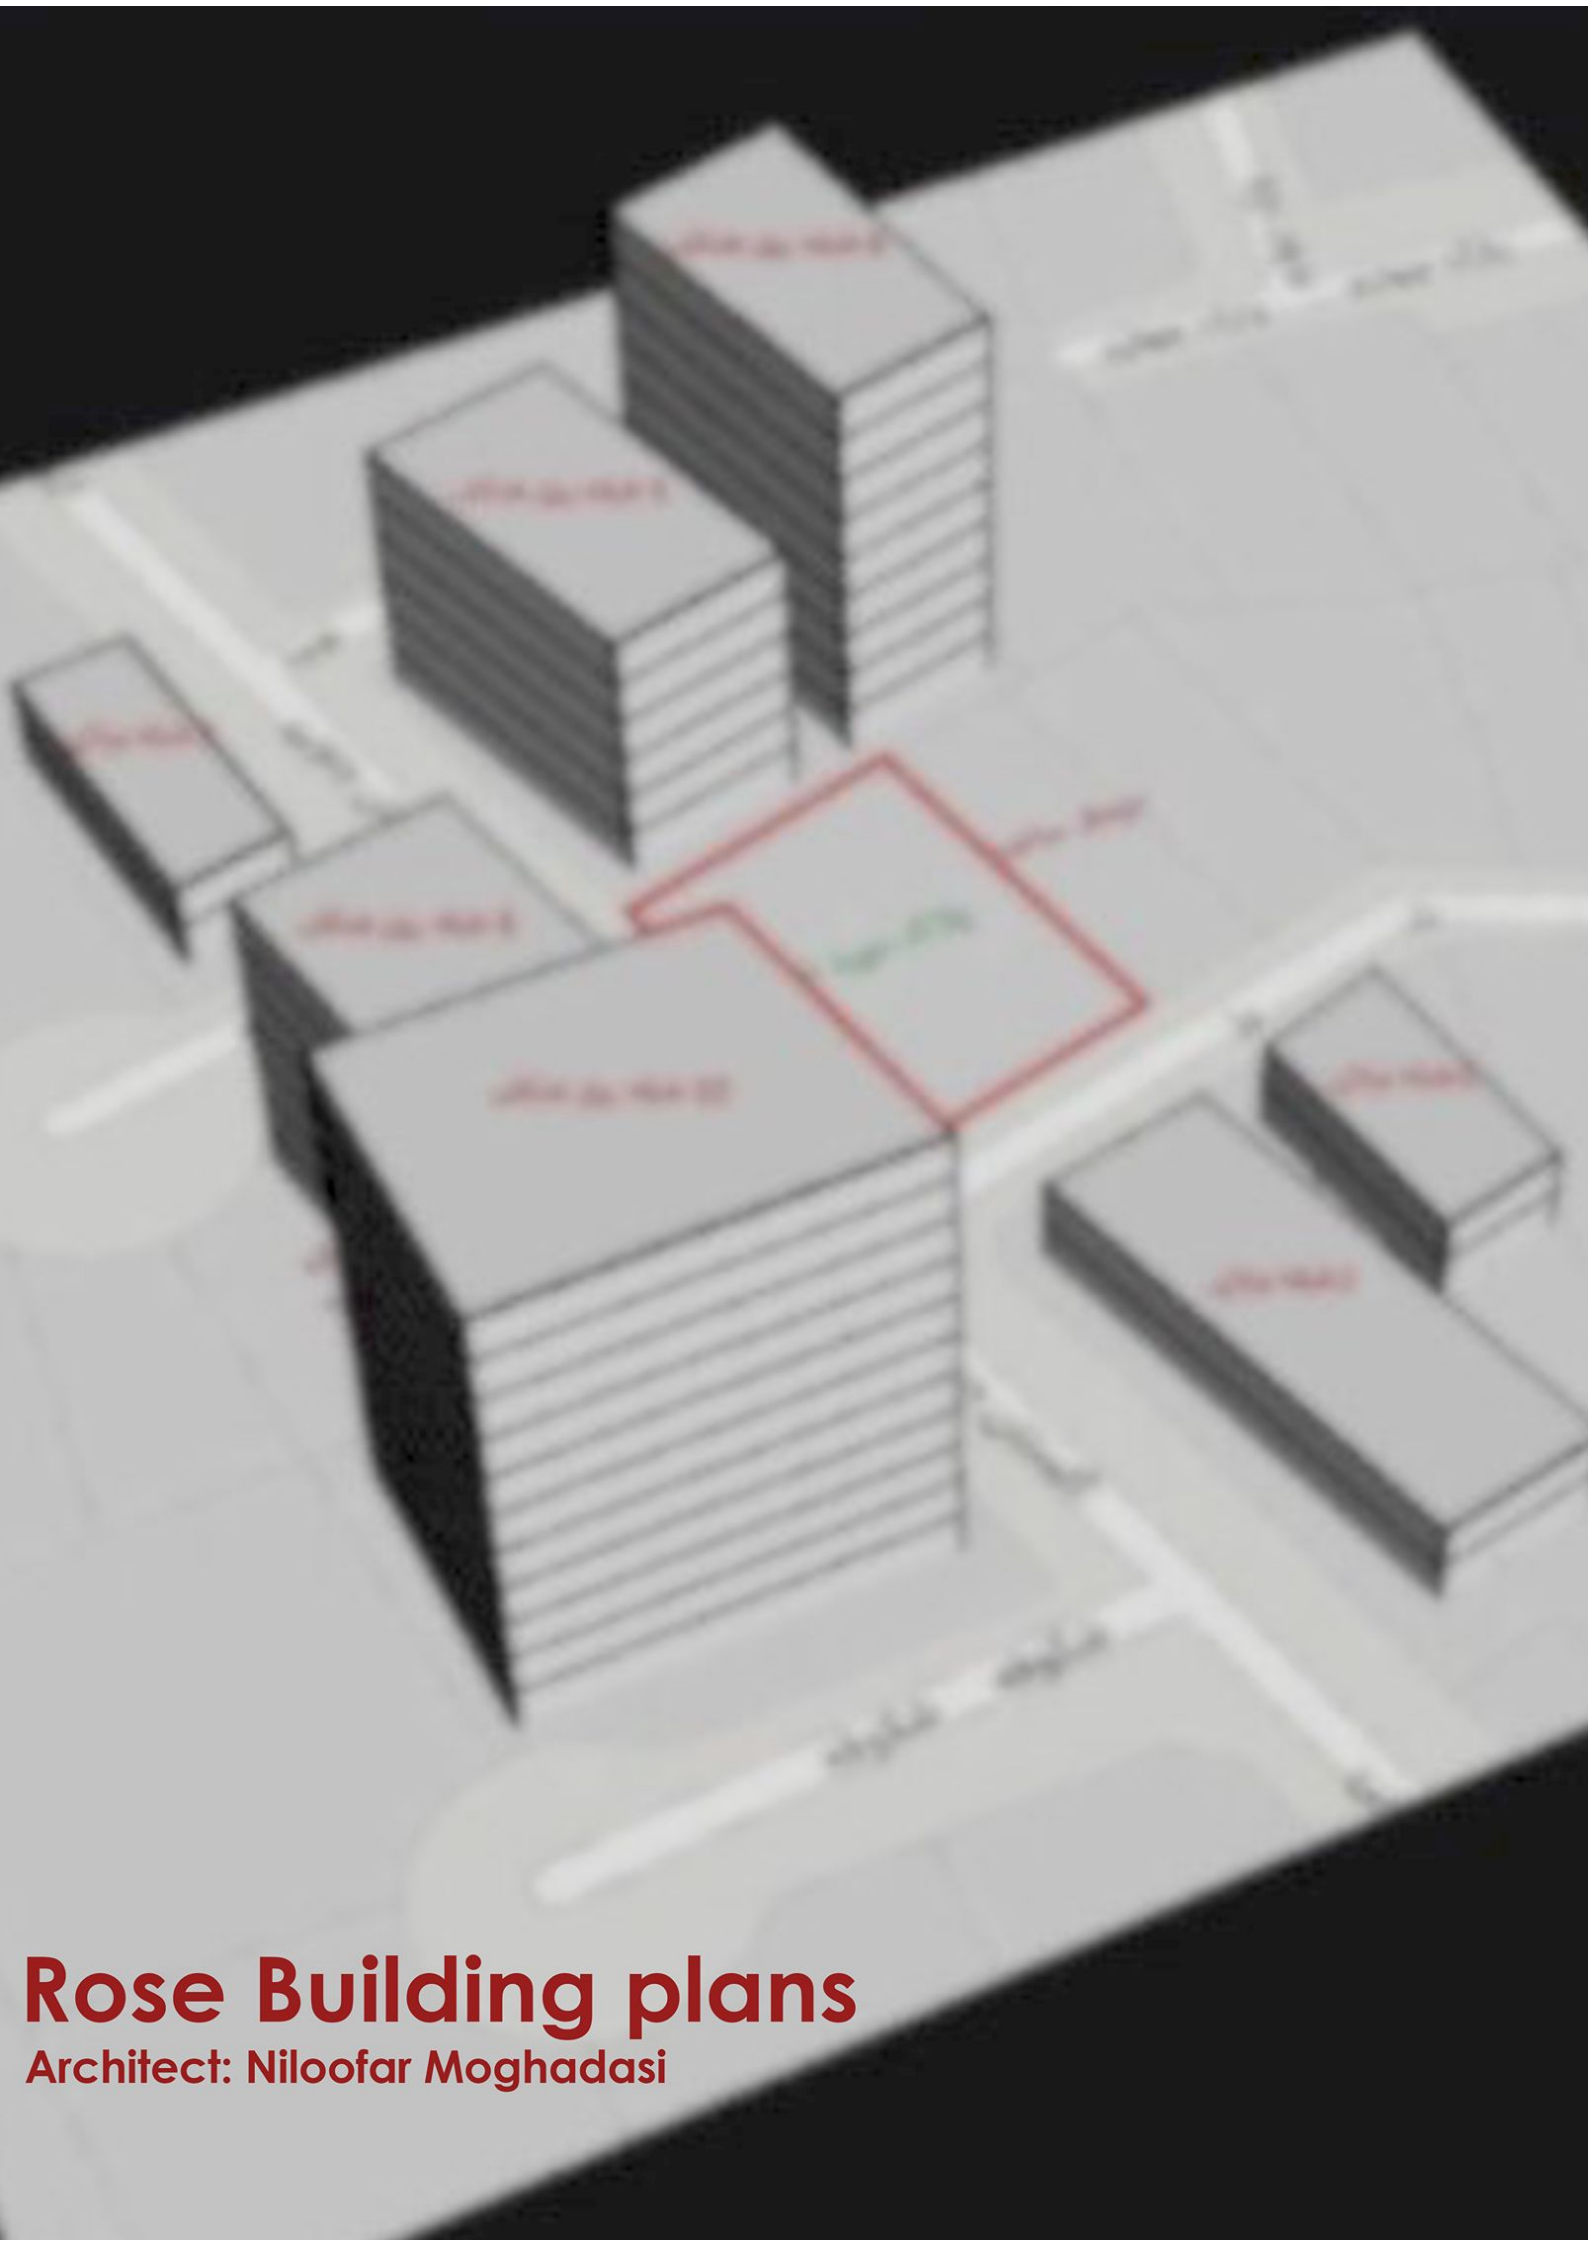


Rose Building plans


Architect: Niloofar Moghadasi

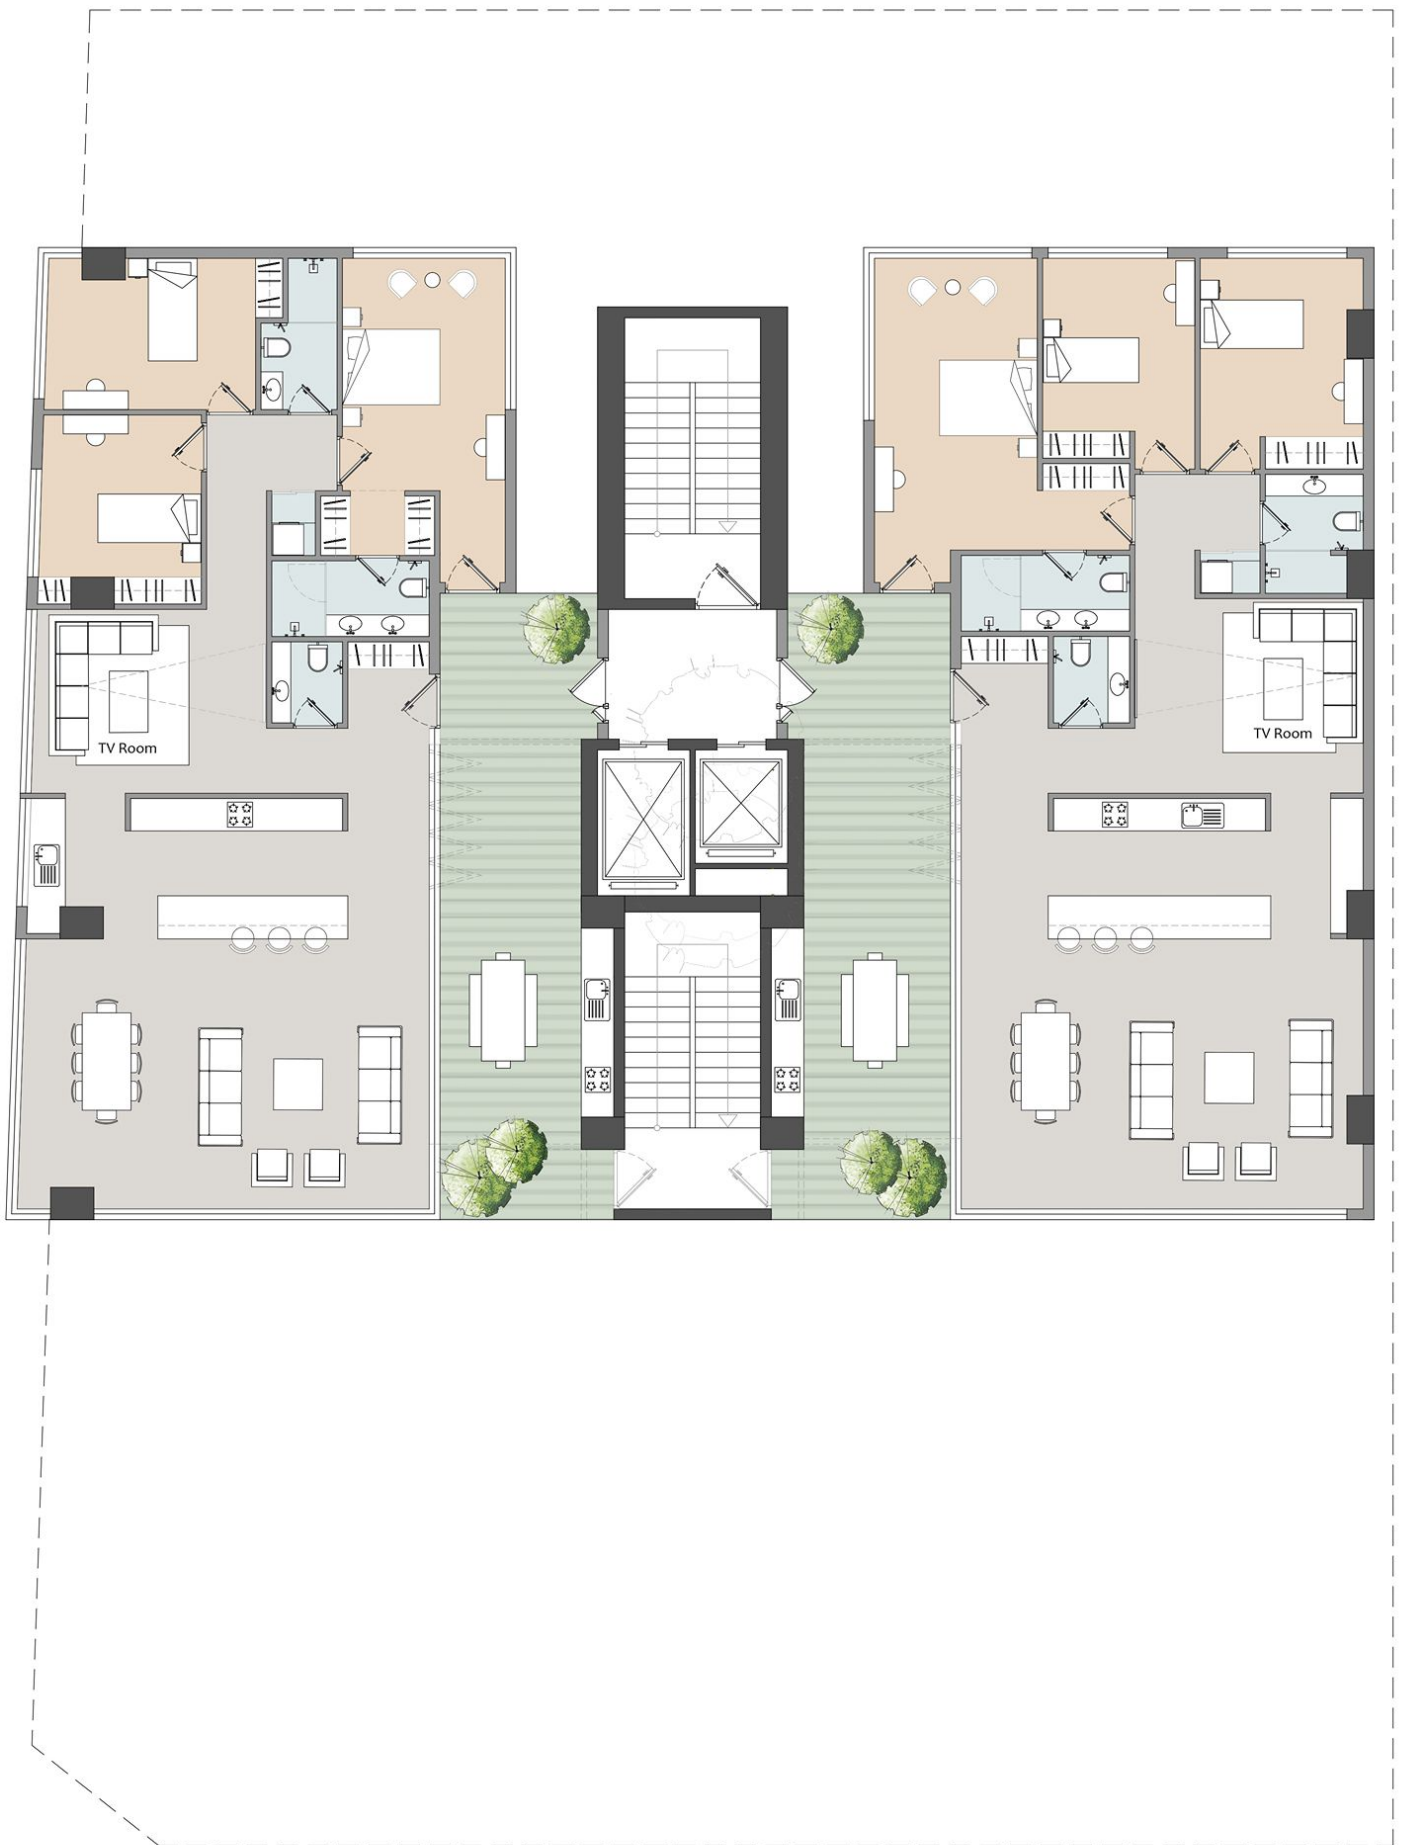


Floor plan

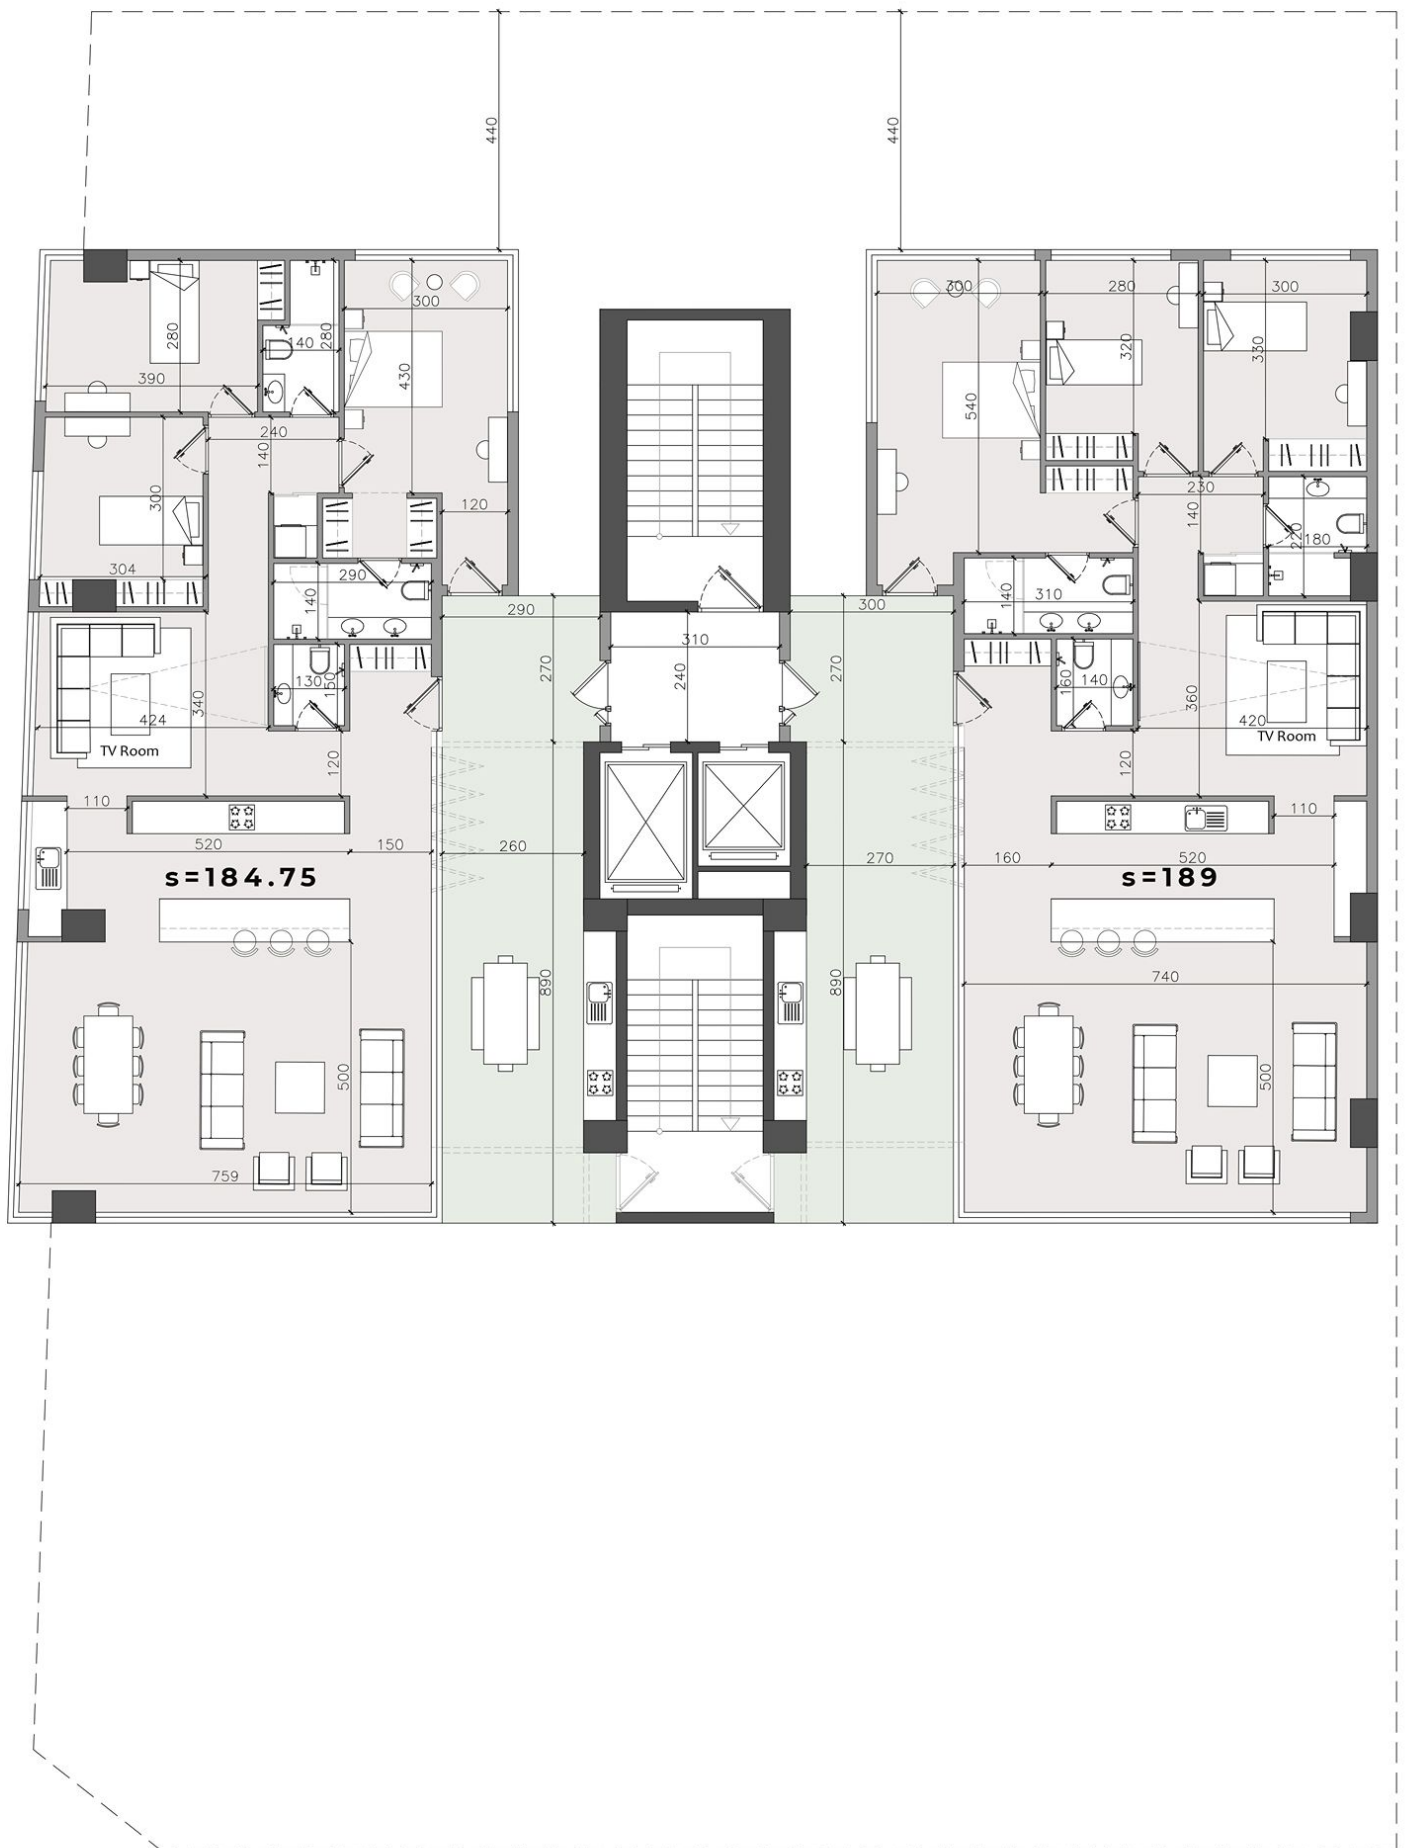


Floor plan

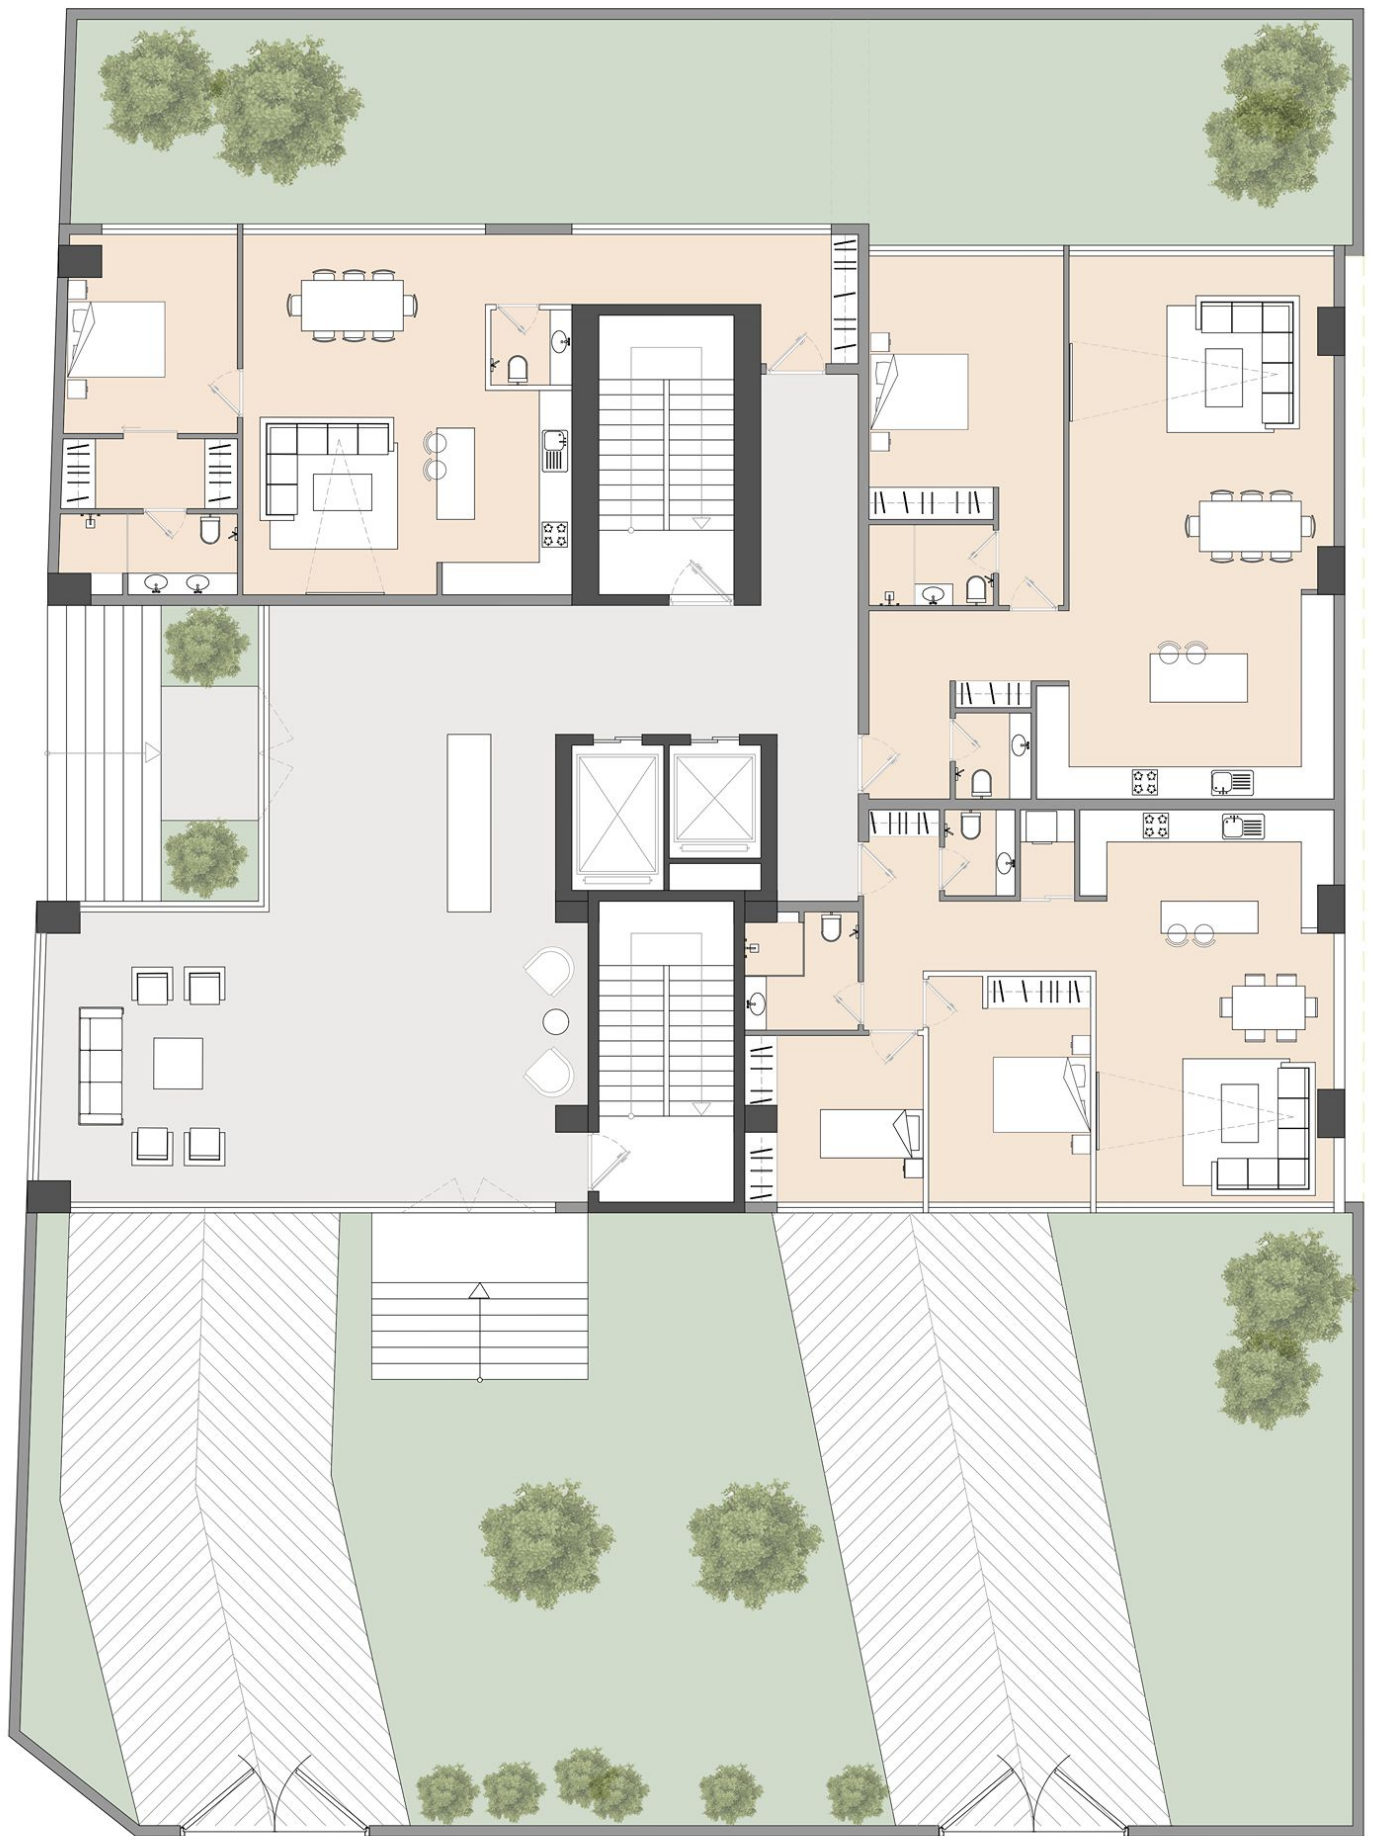


Ground floor

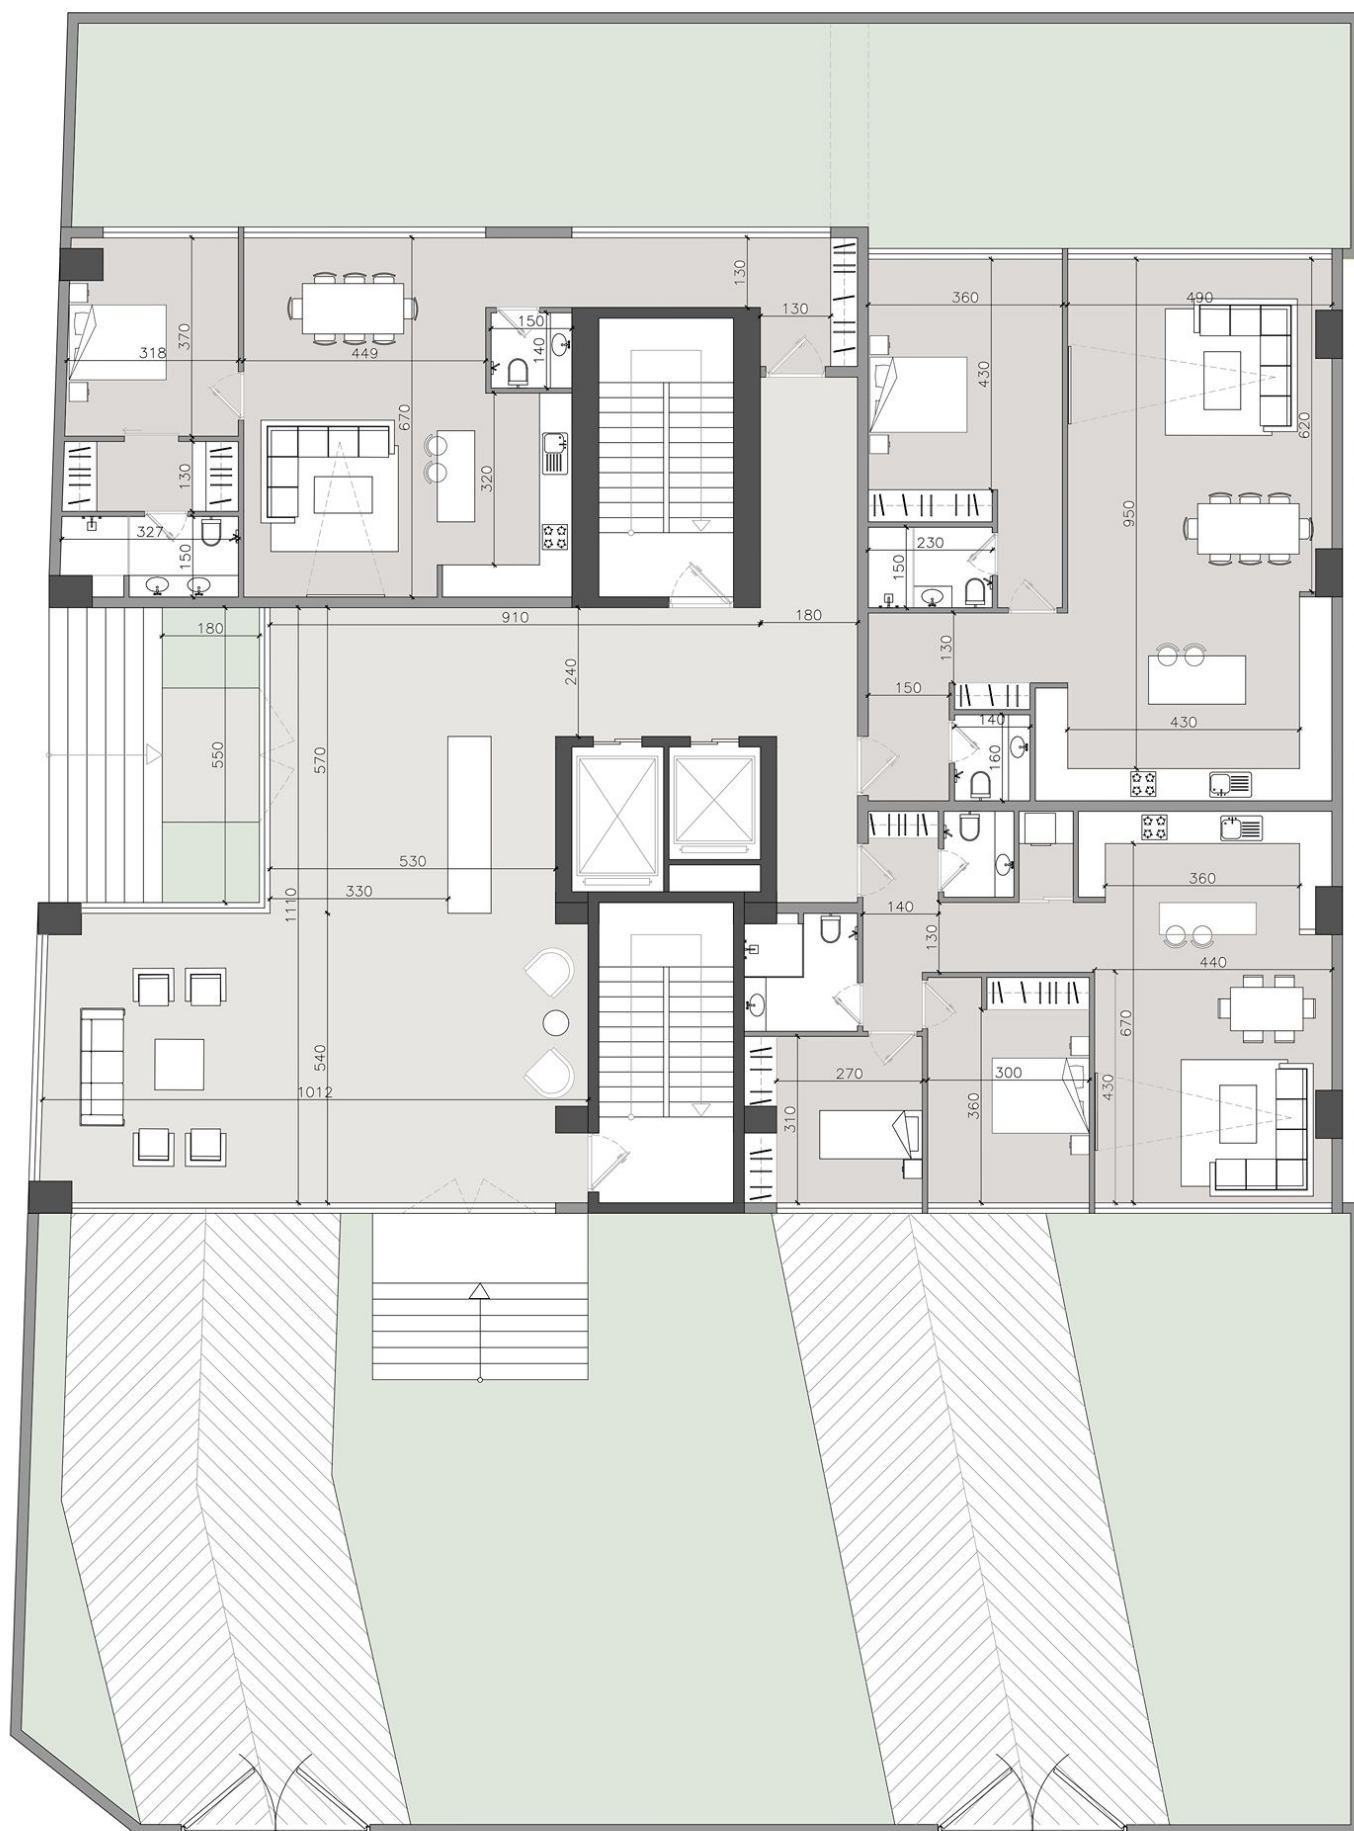


Ground floor

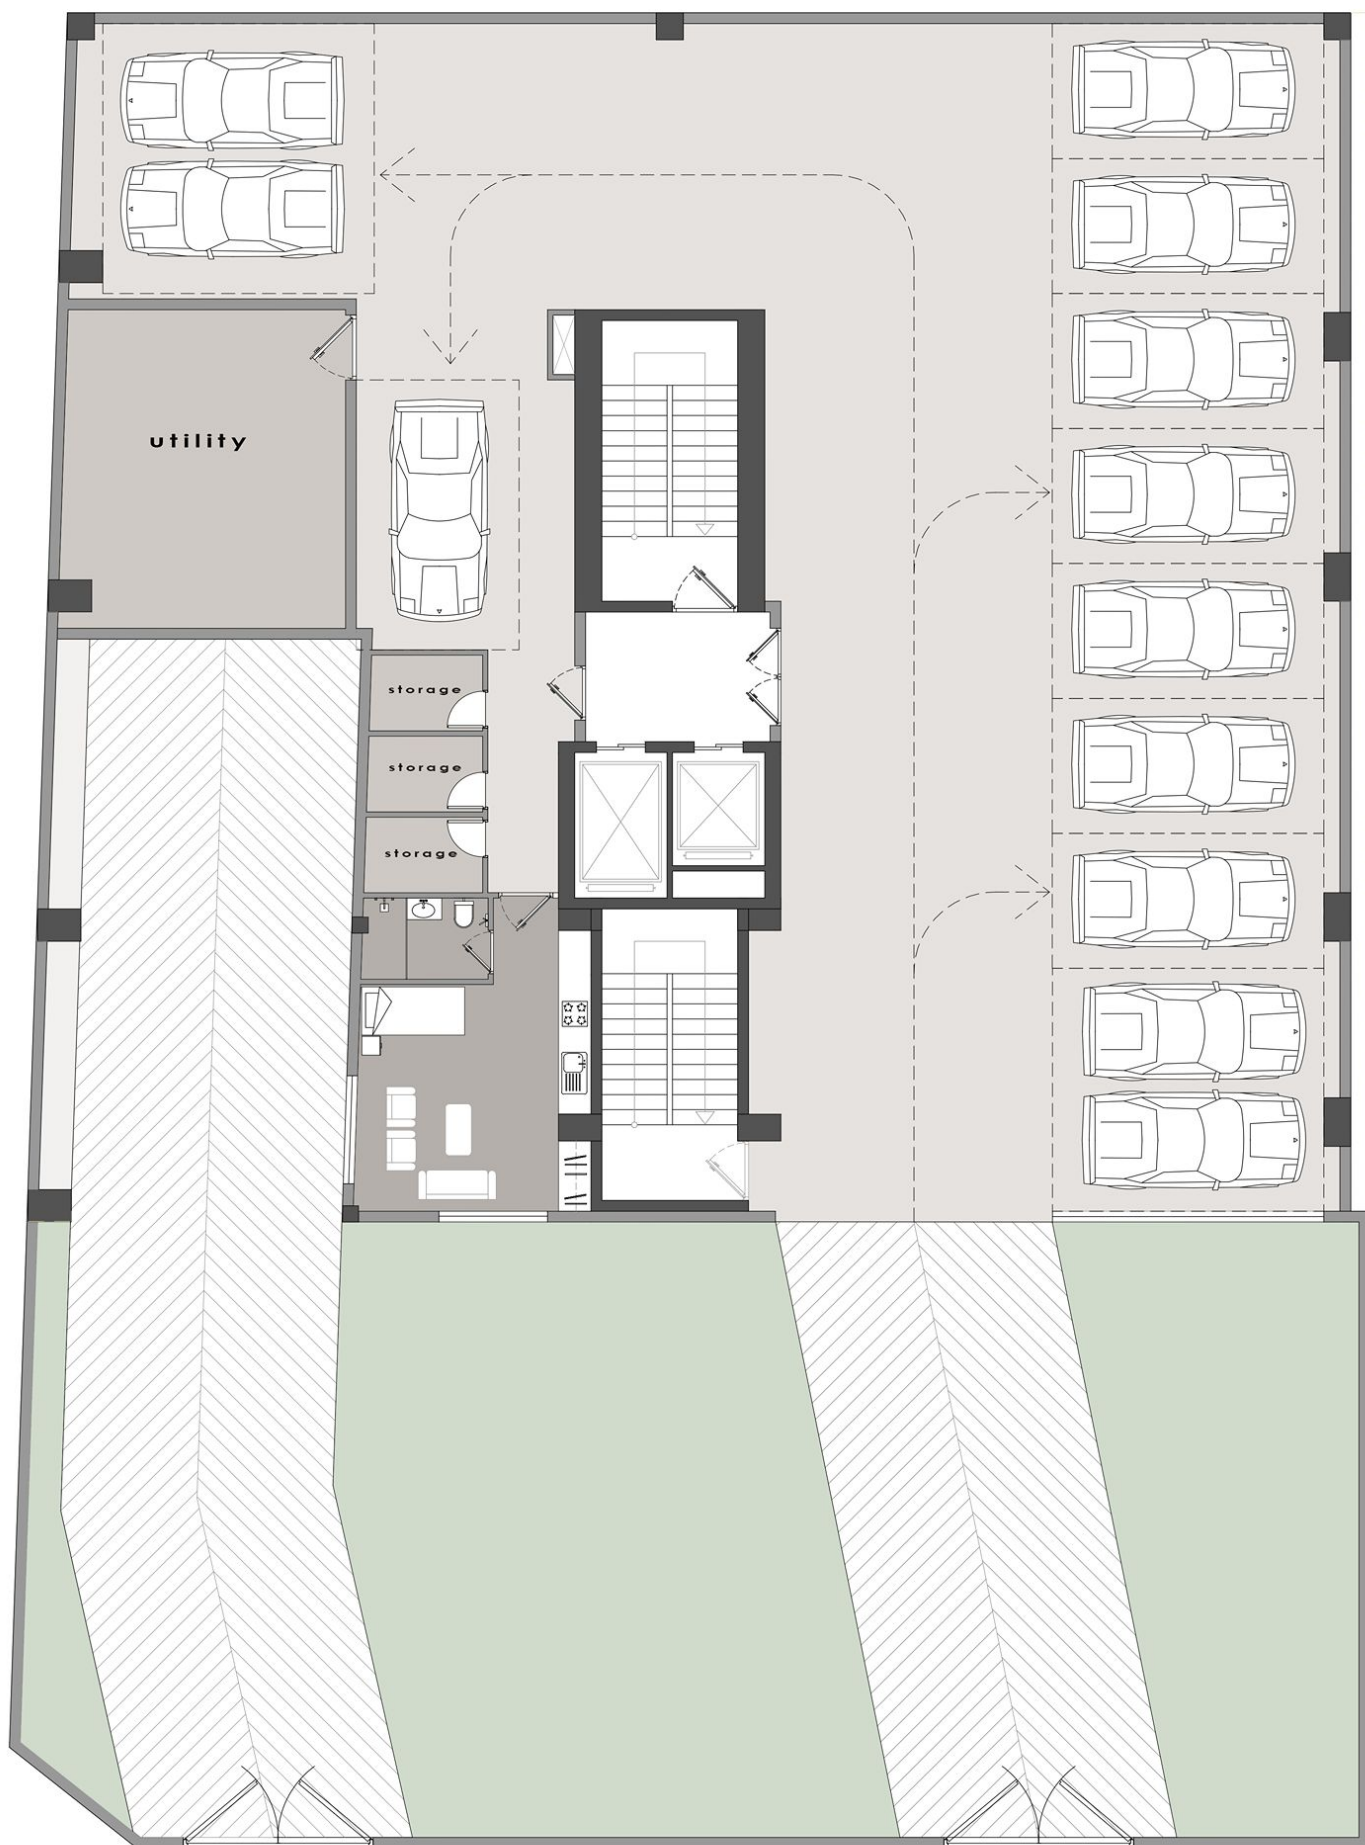


basement 1

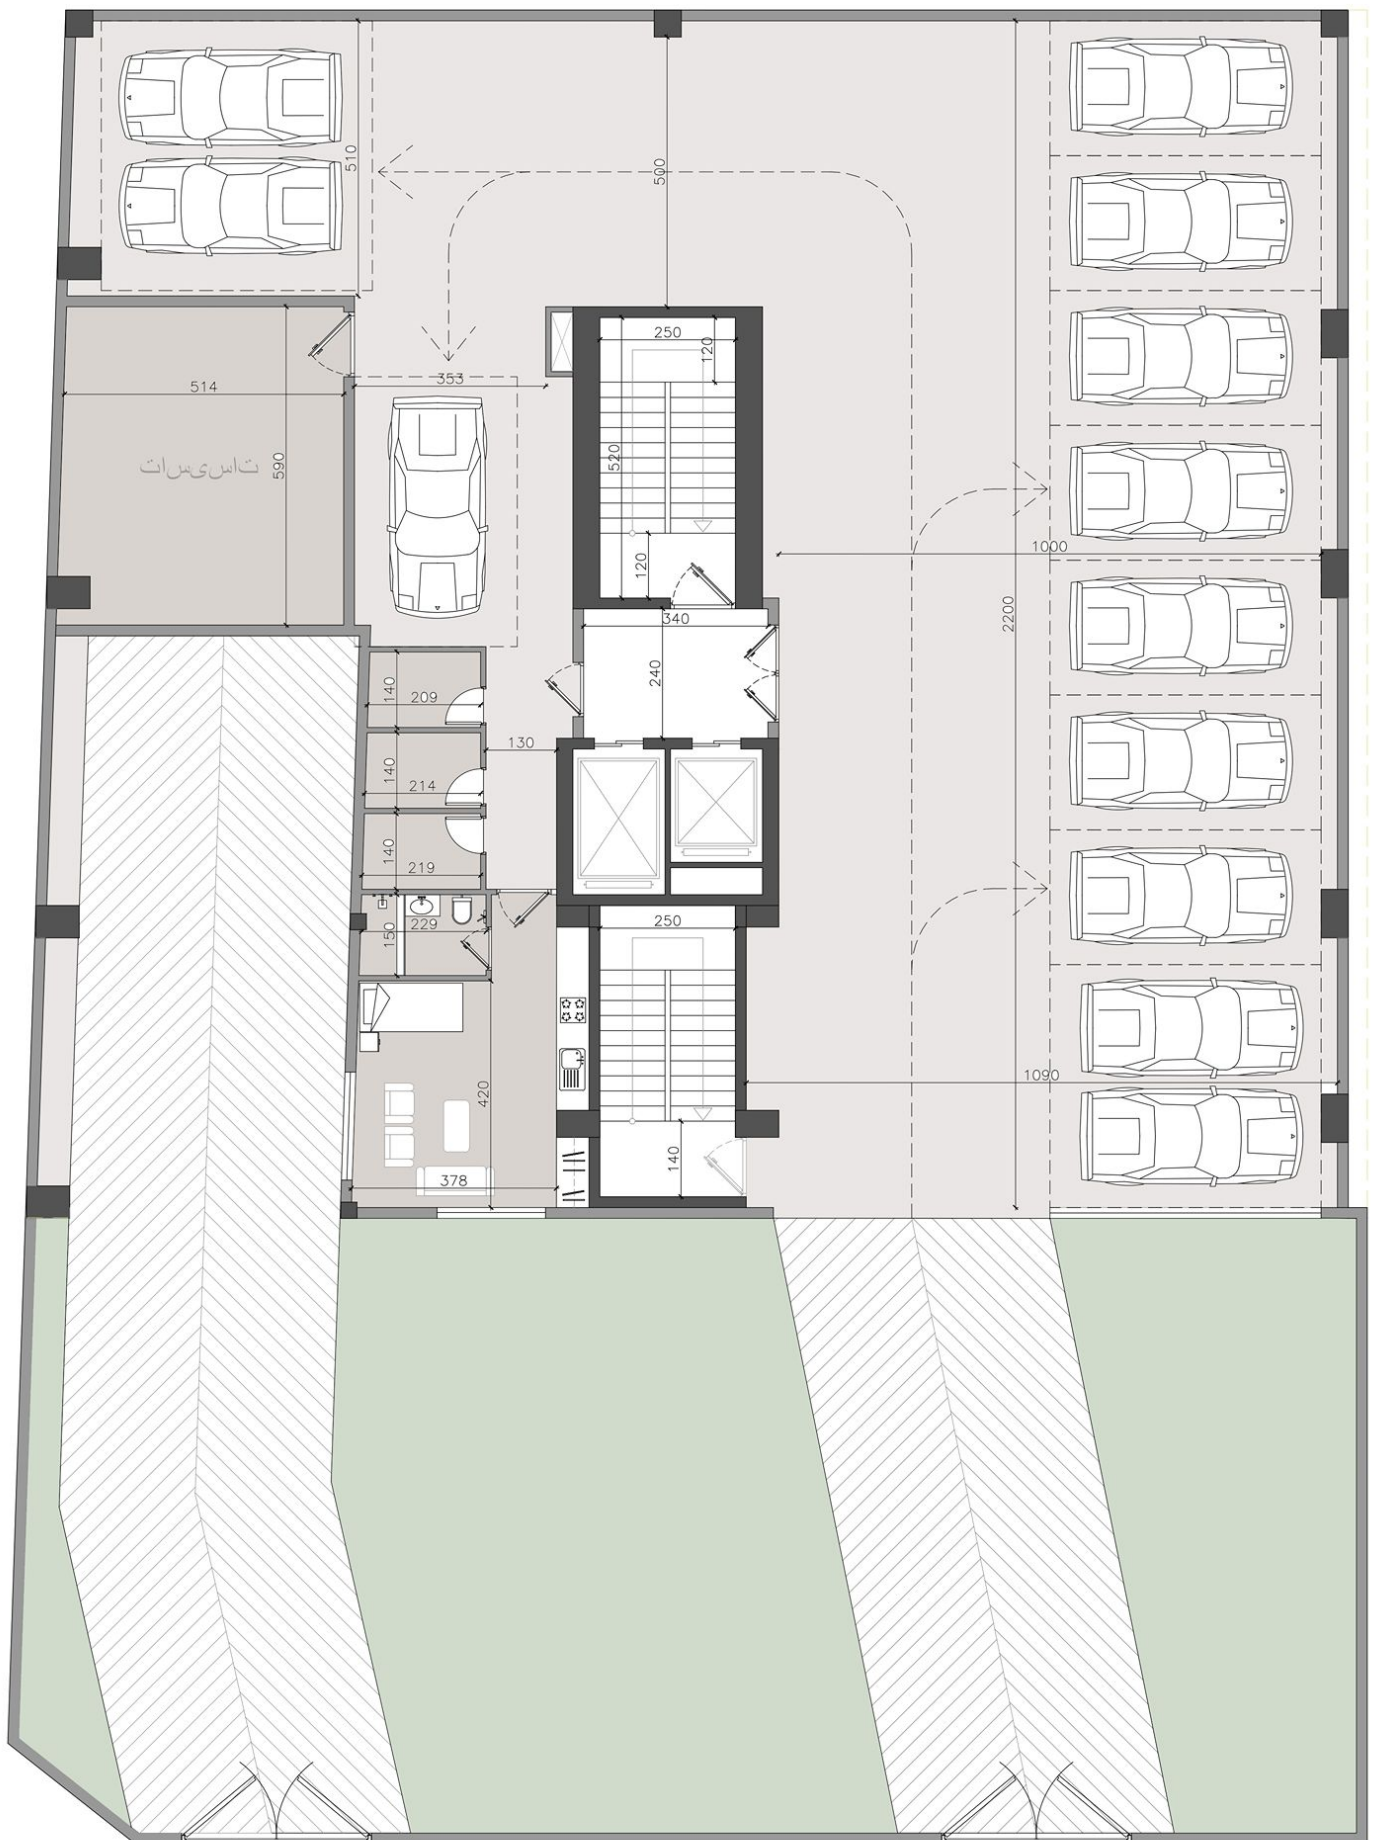


Basement 1

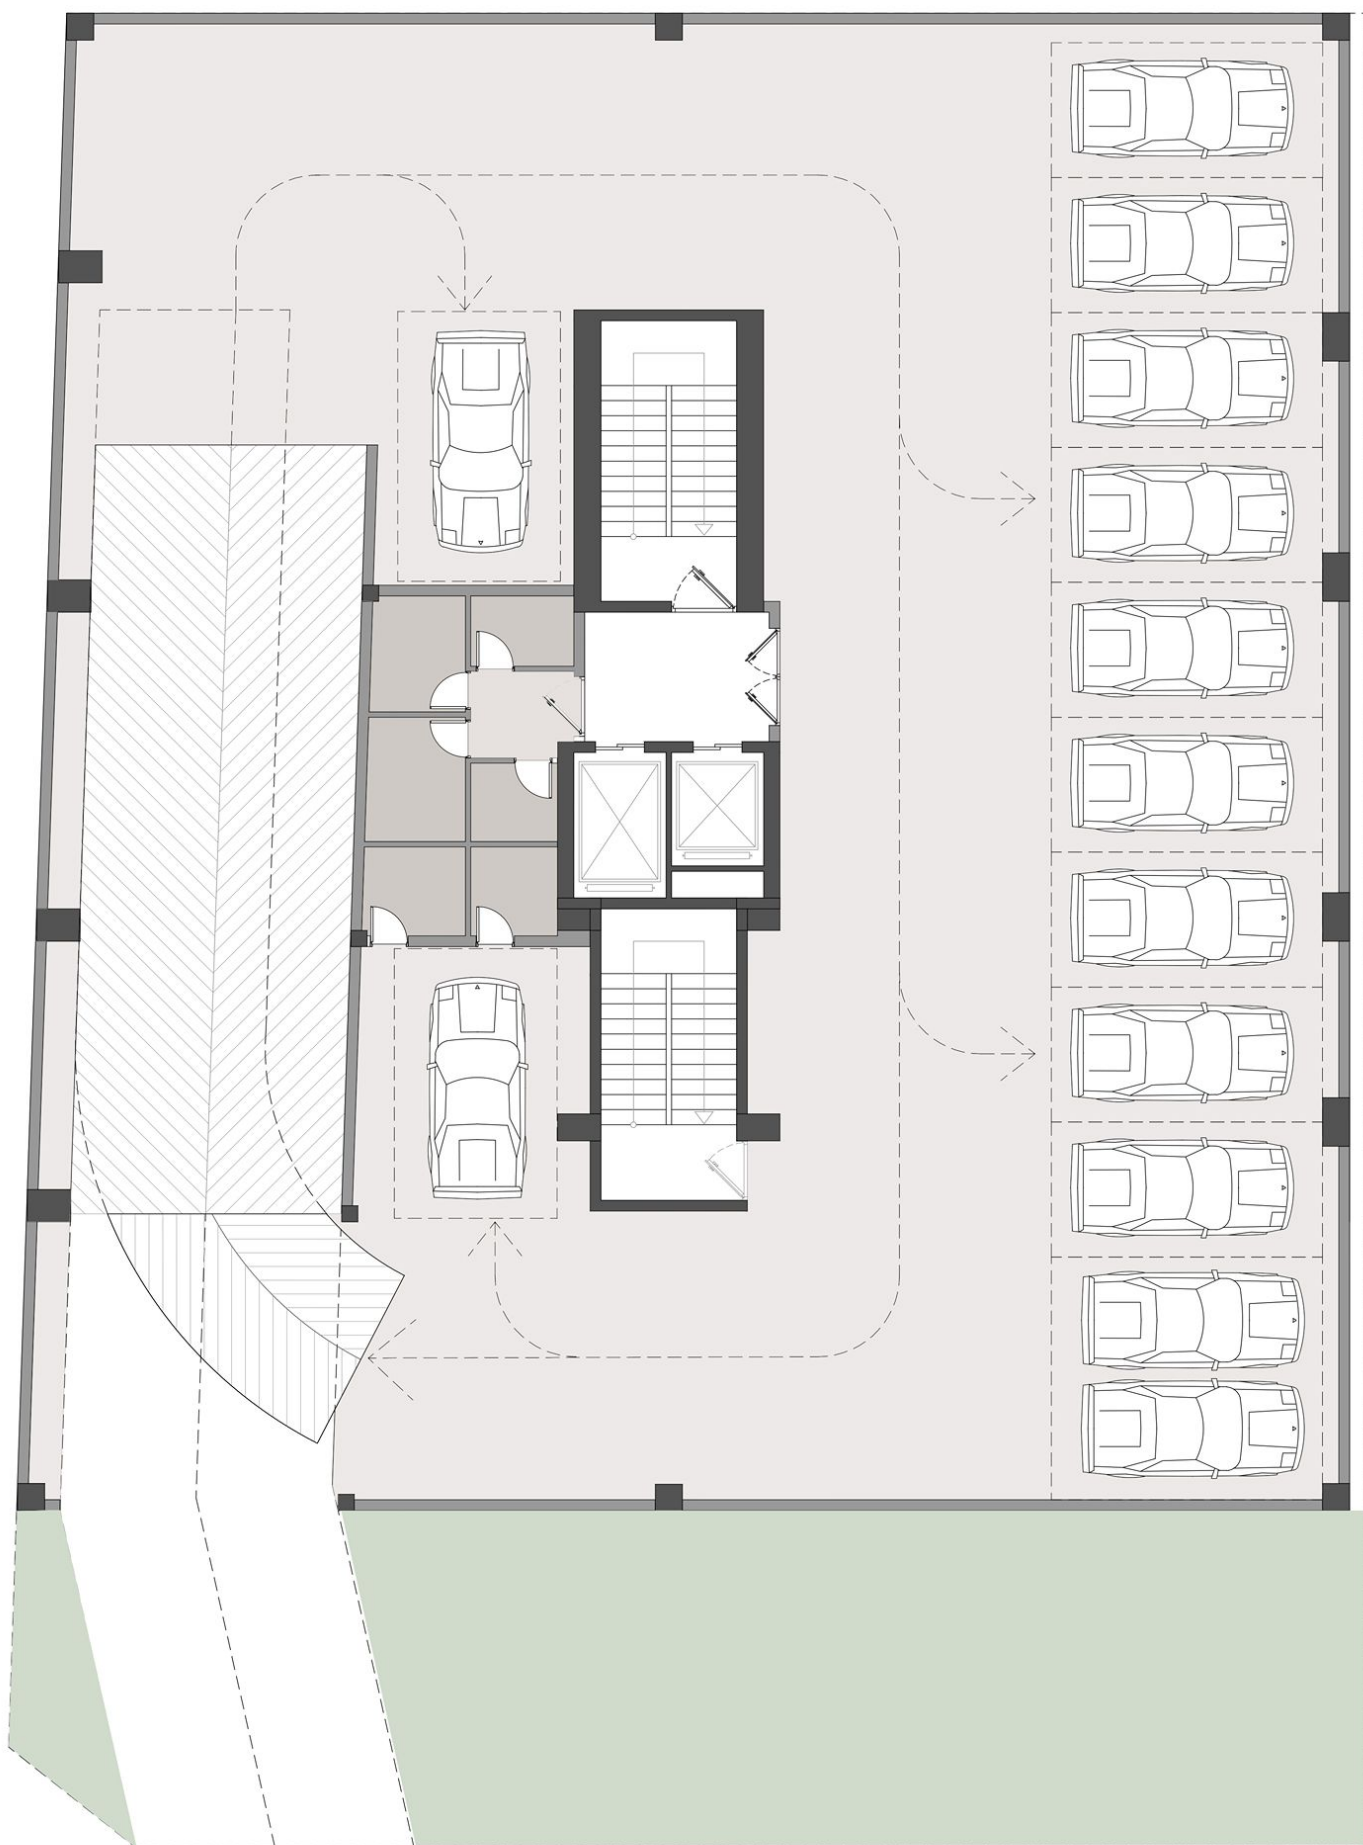

basement 2

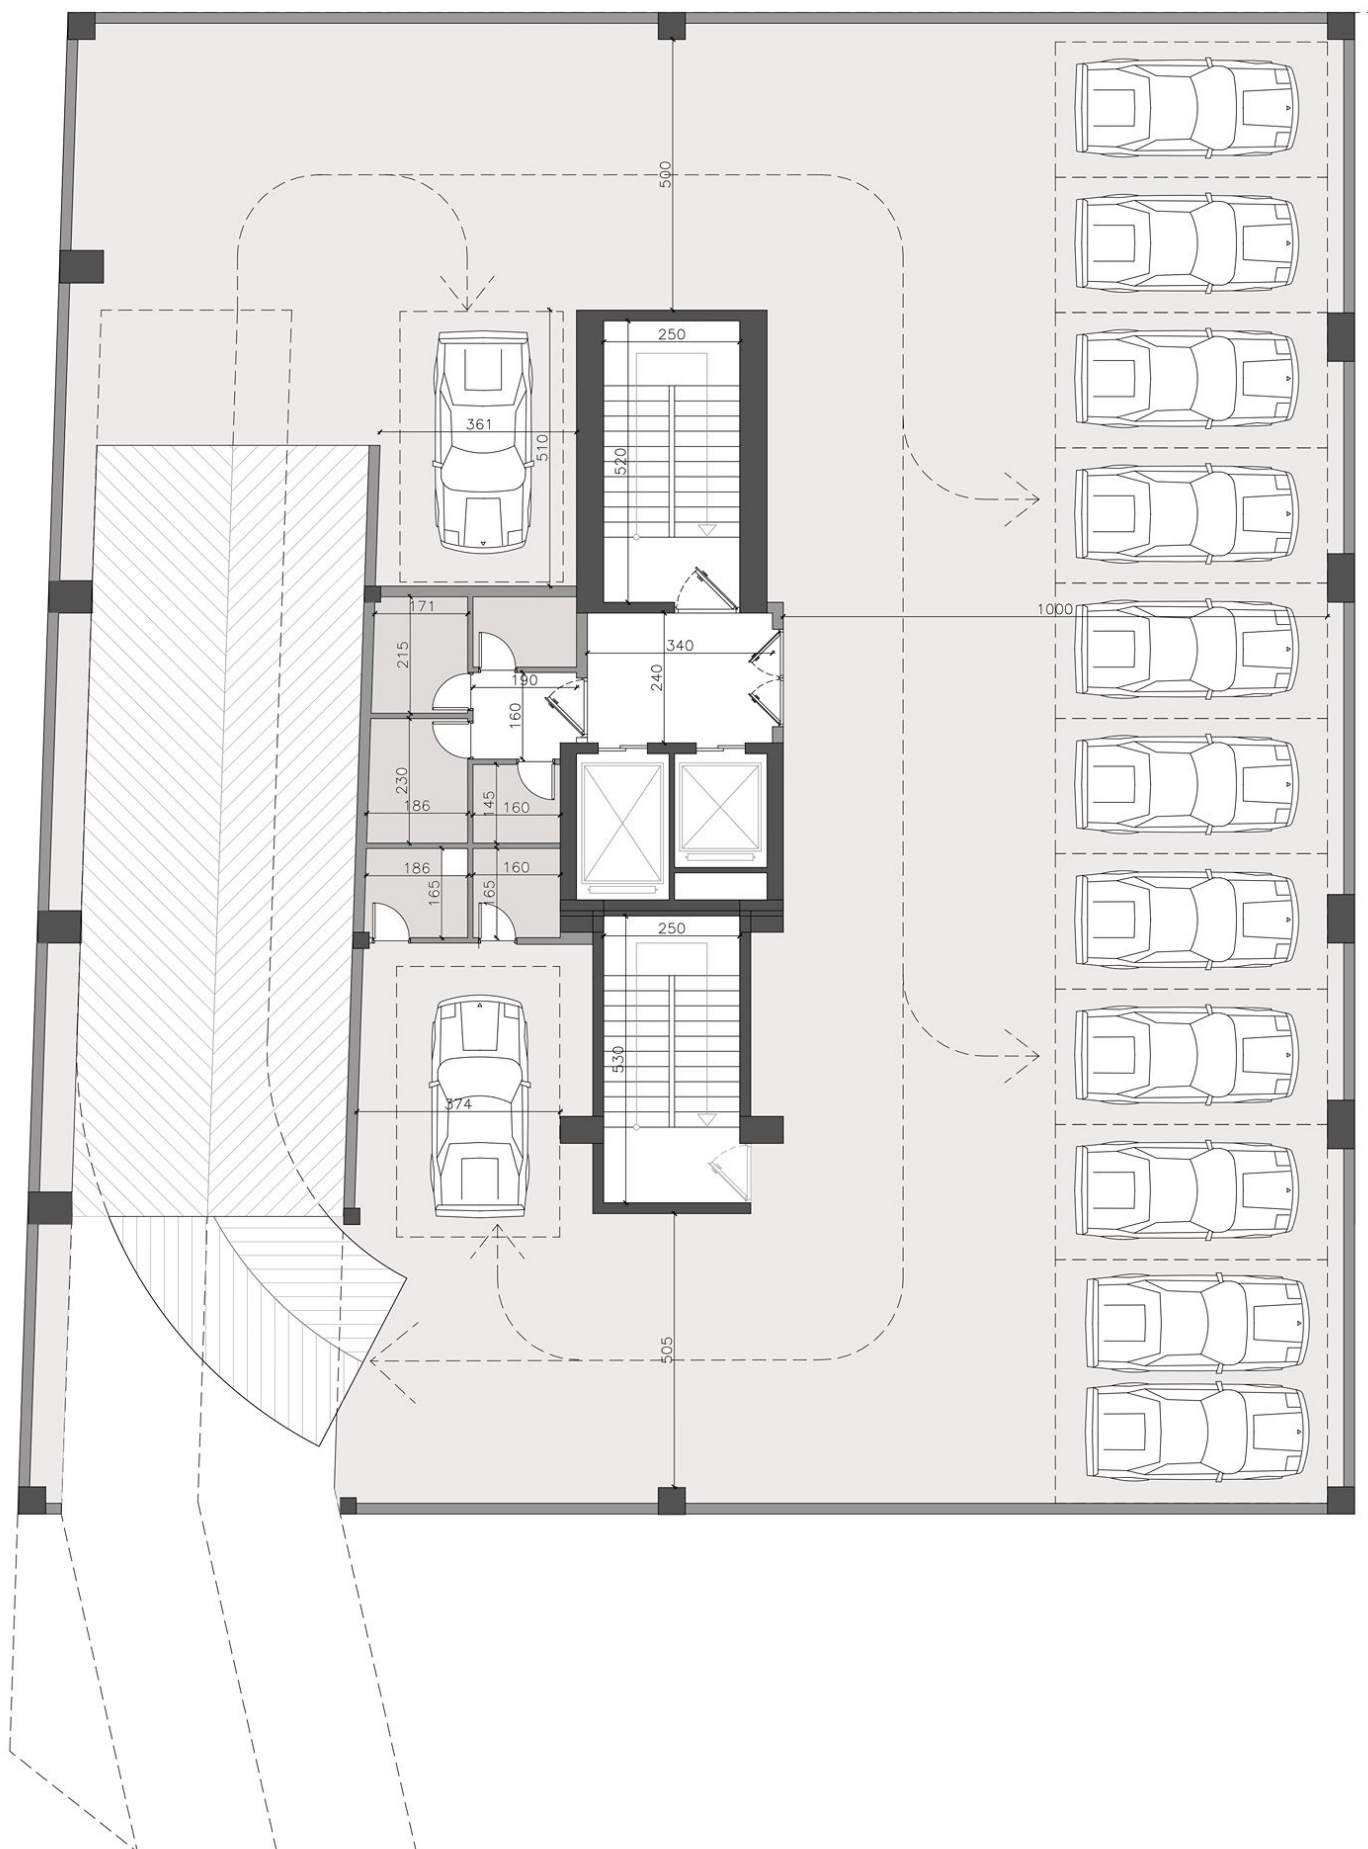

Basement 2

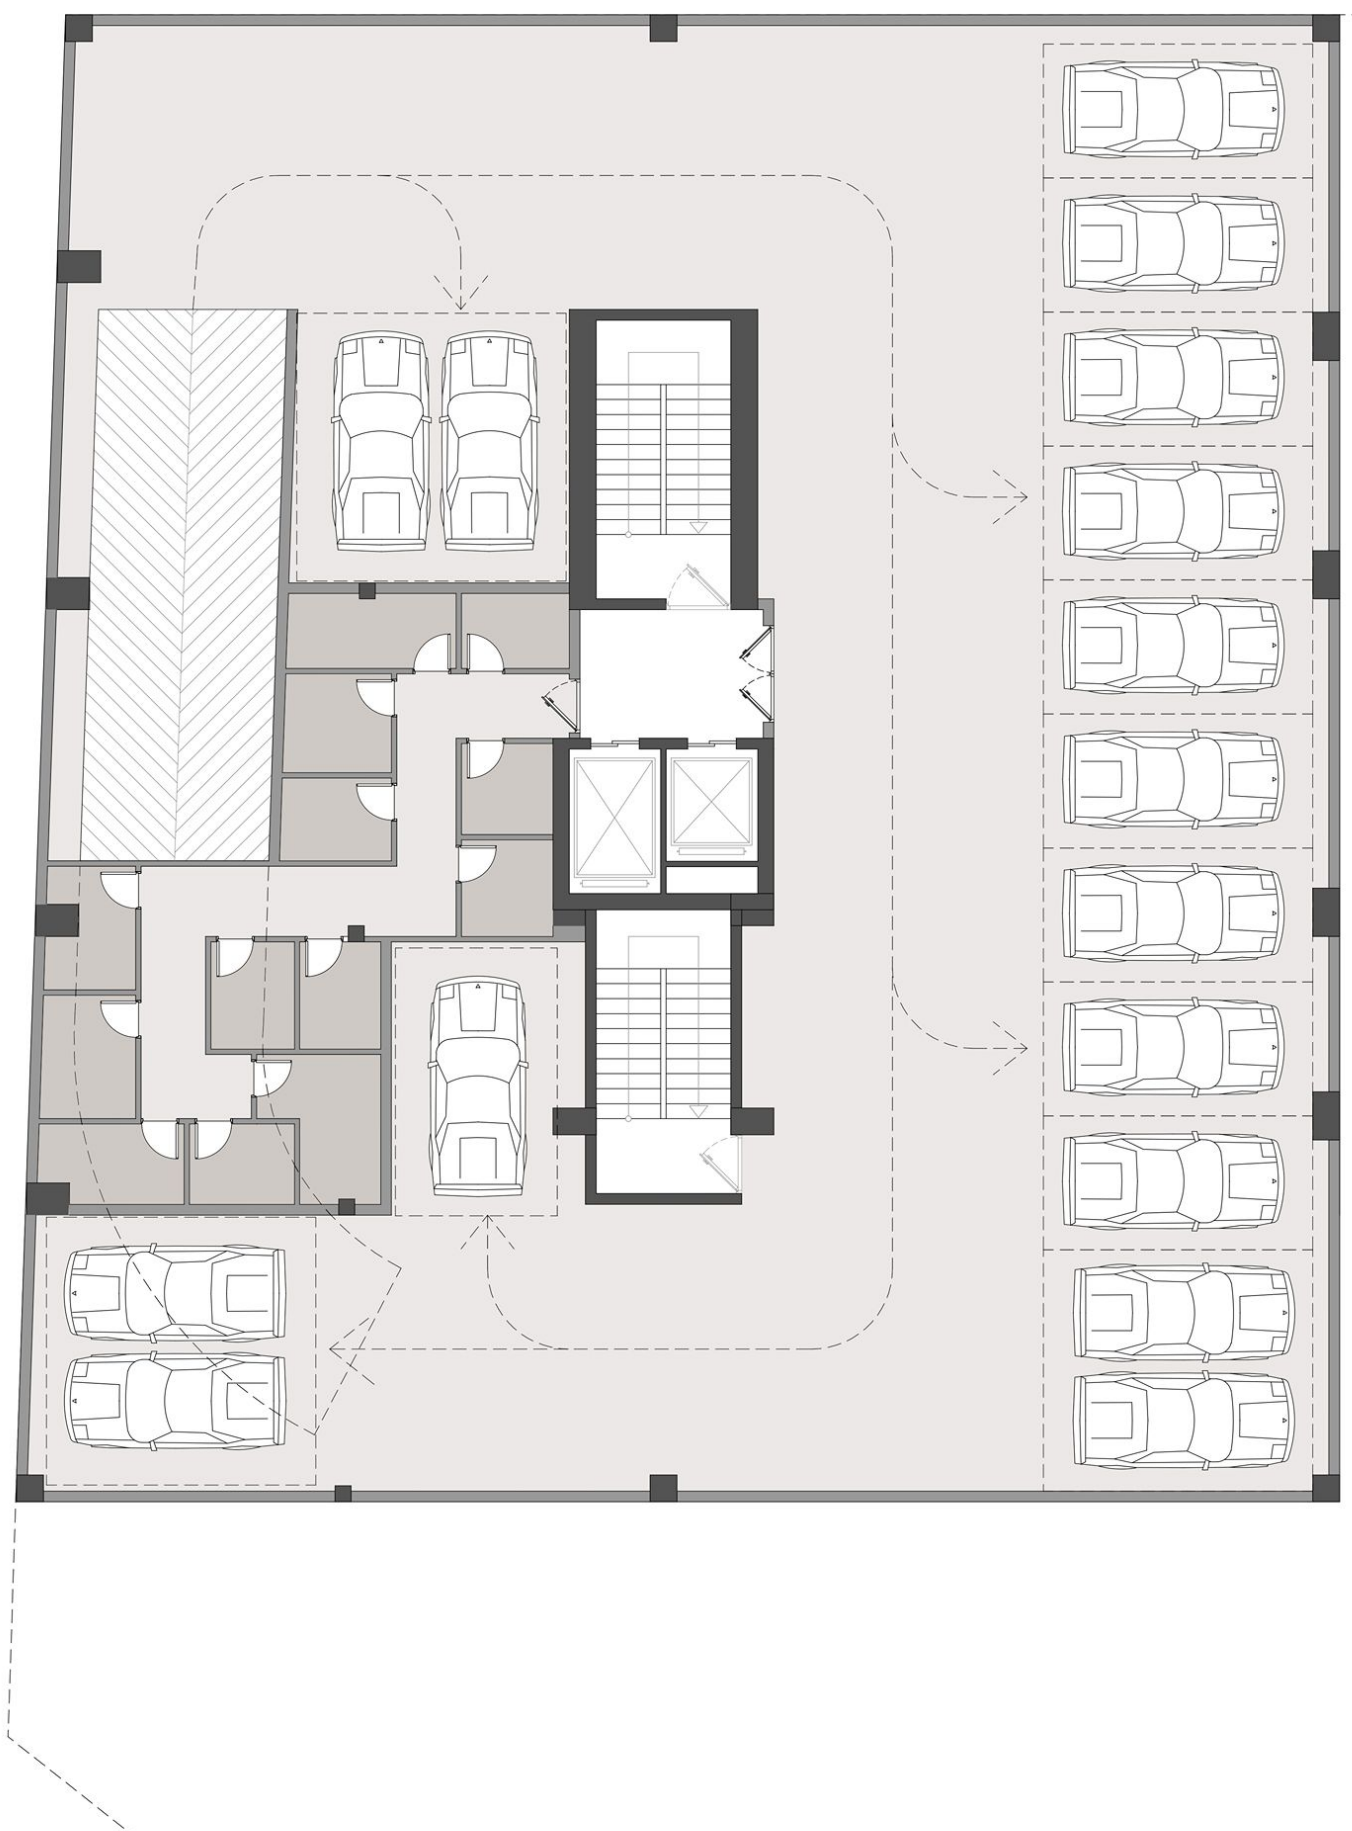

basement 3



Basement 3