



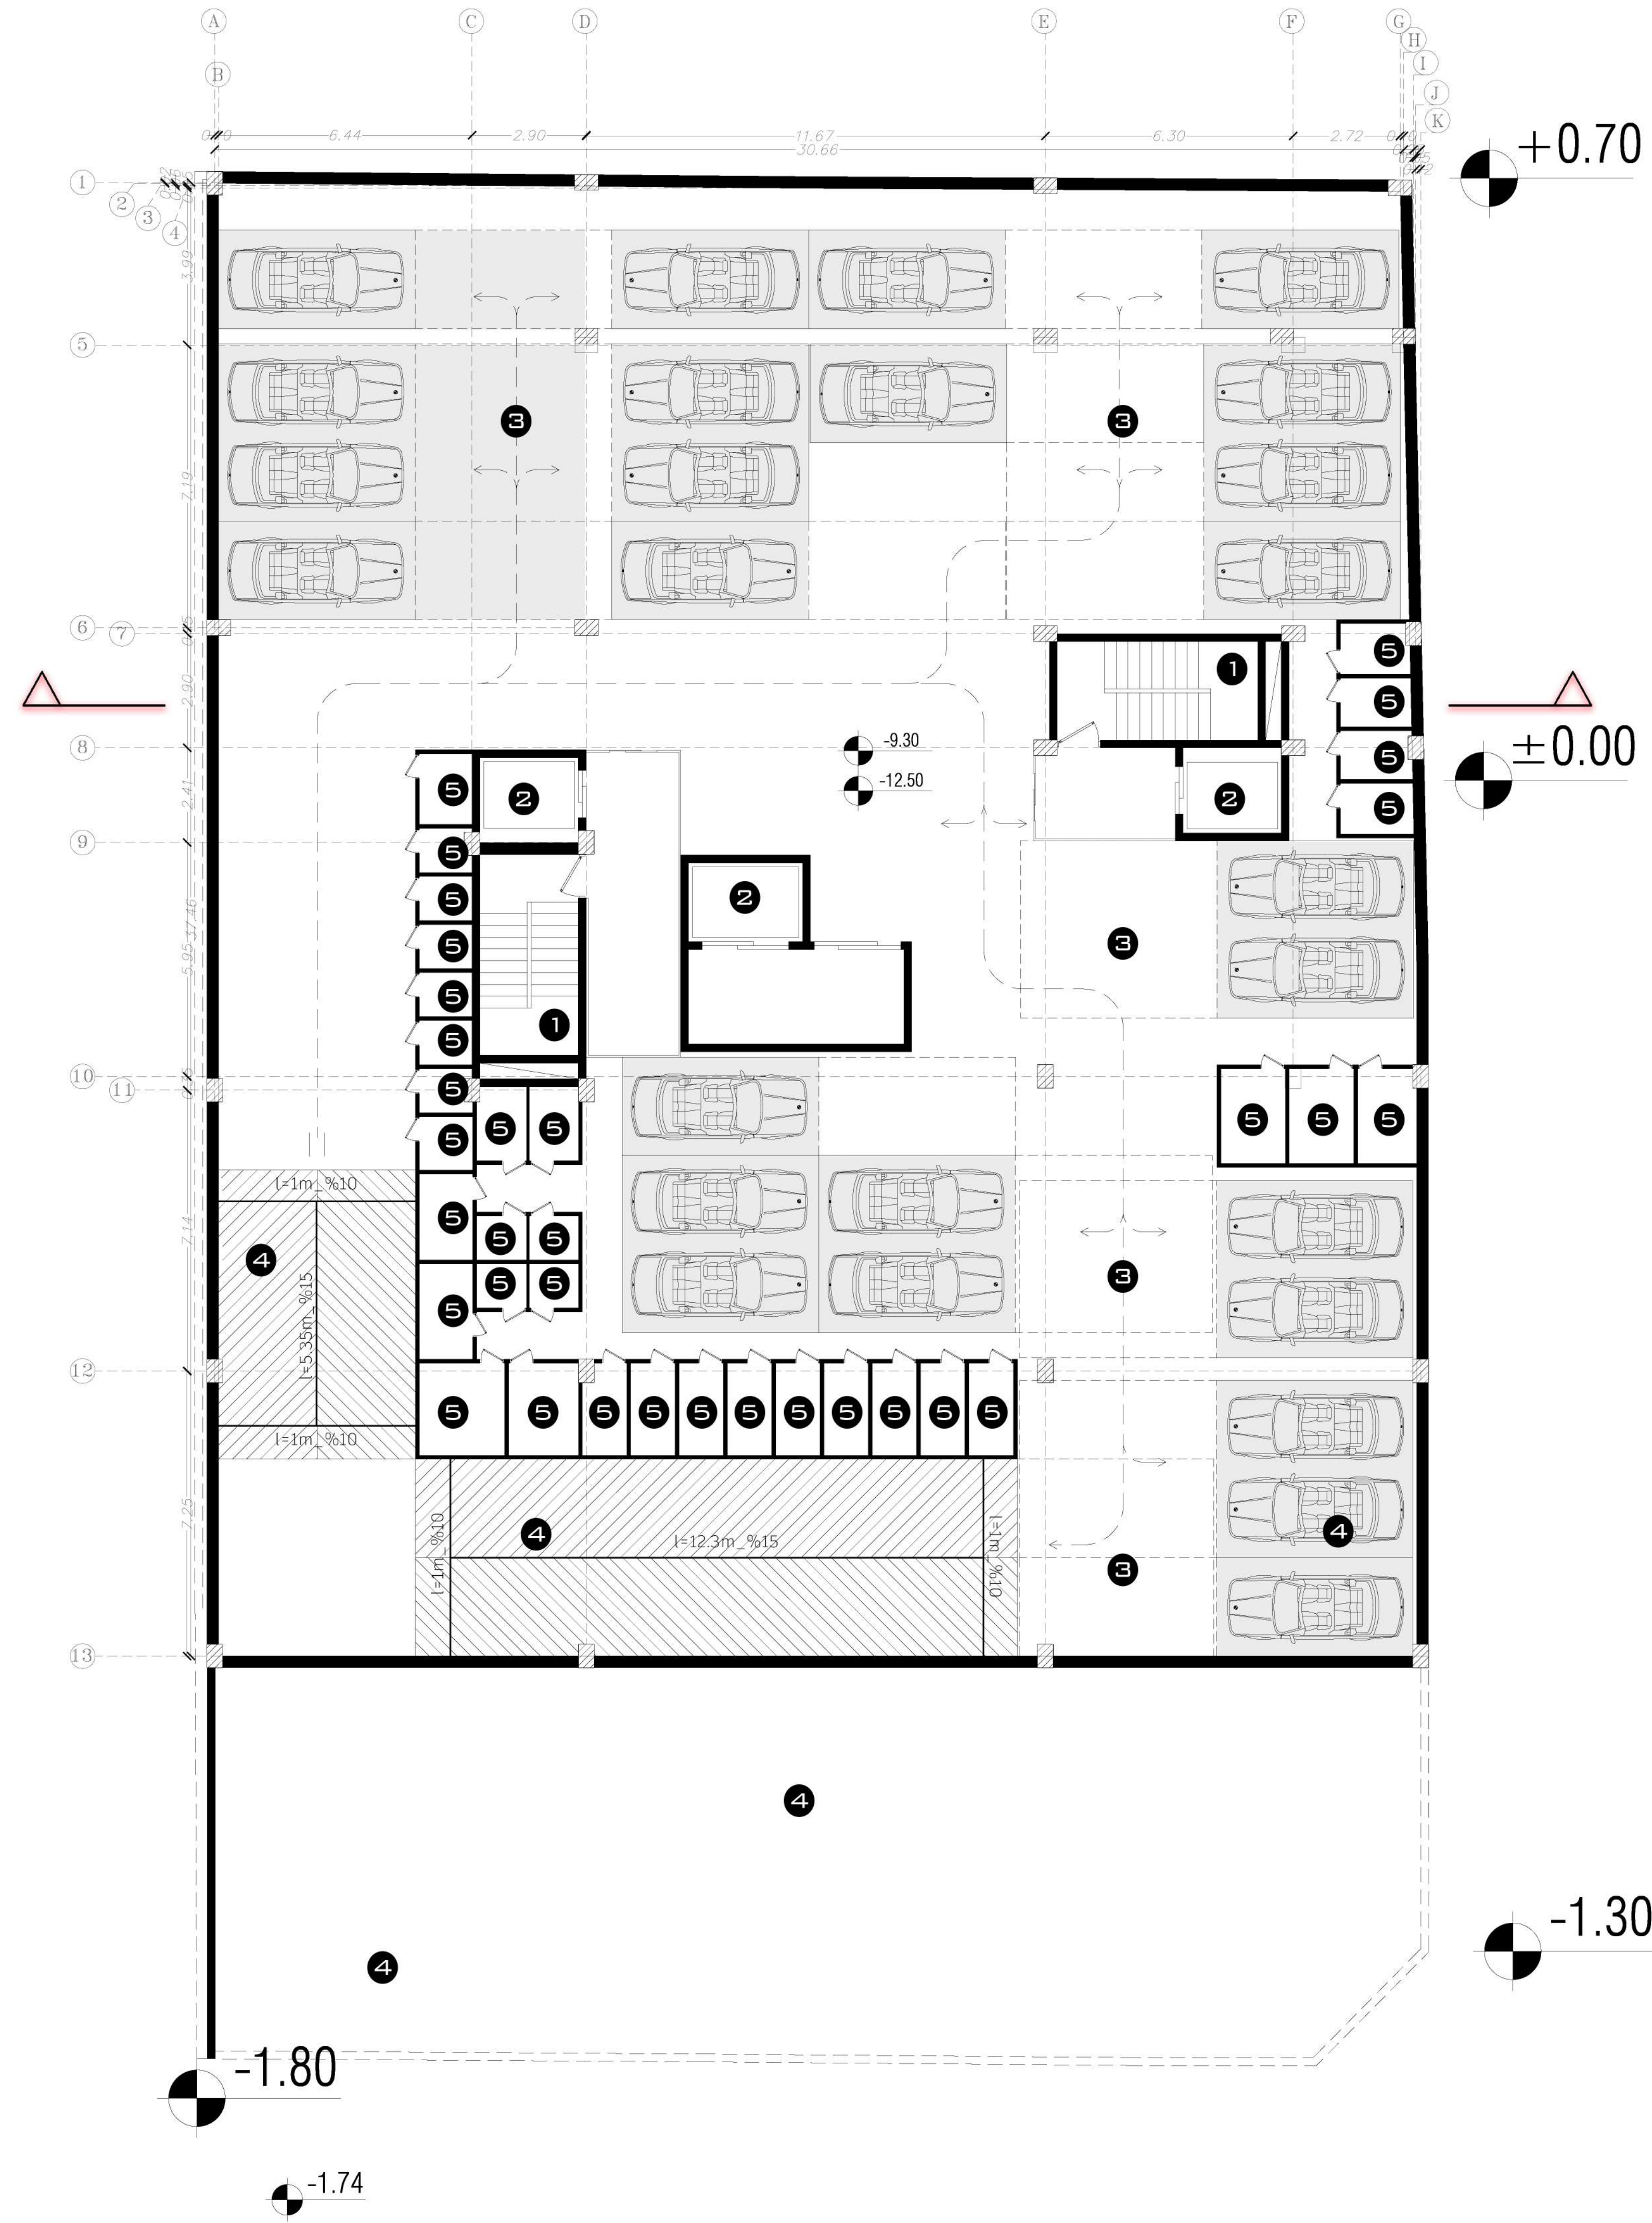

- 1 STAIRCASE
- 2 ELEVATOR
- 3 PARKING
- 4 RAMP
- 5 STORAGE
- 6 FACILITIES

-3_-4 FLOOR

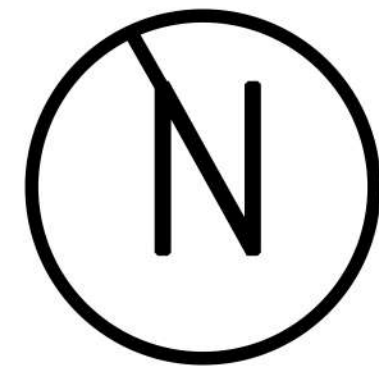