


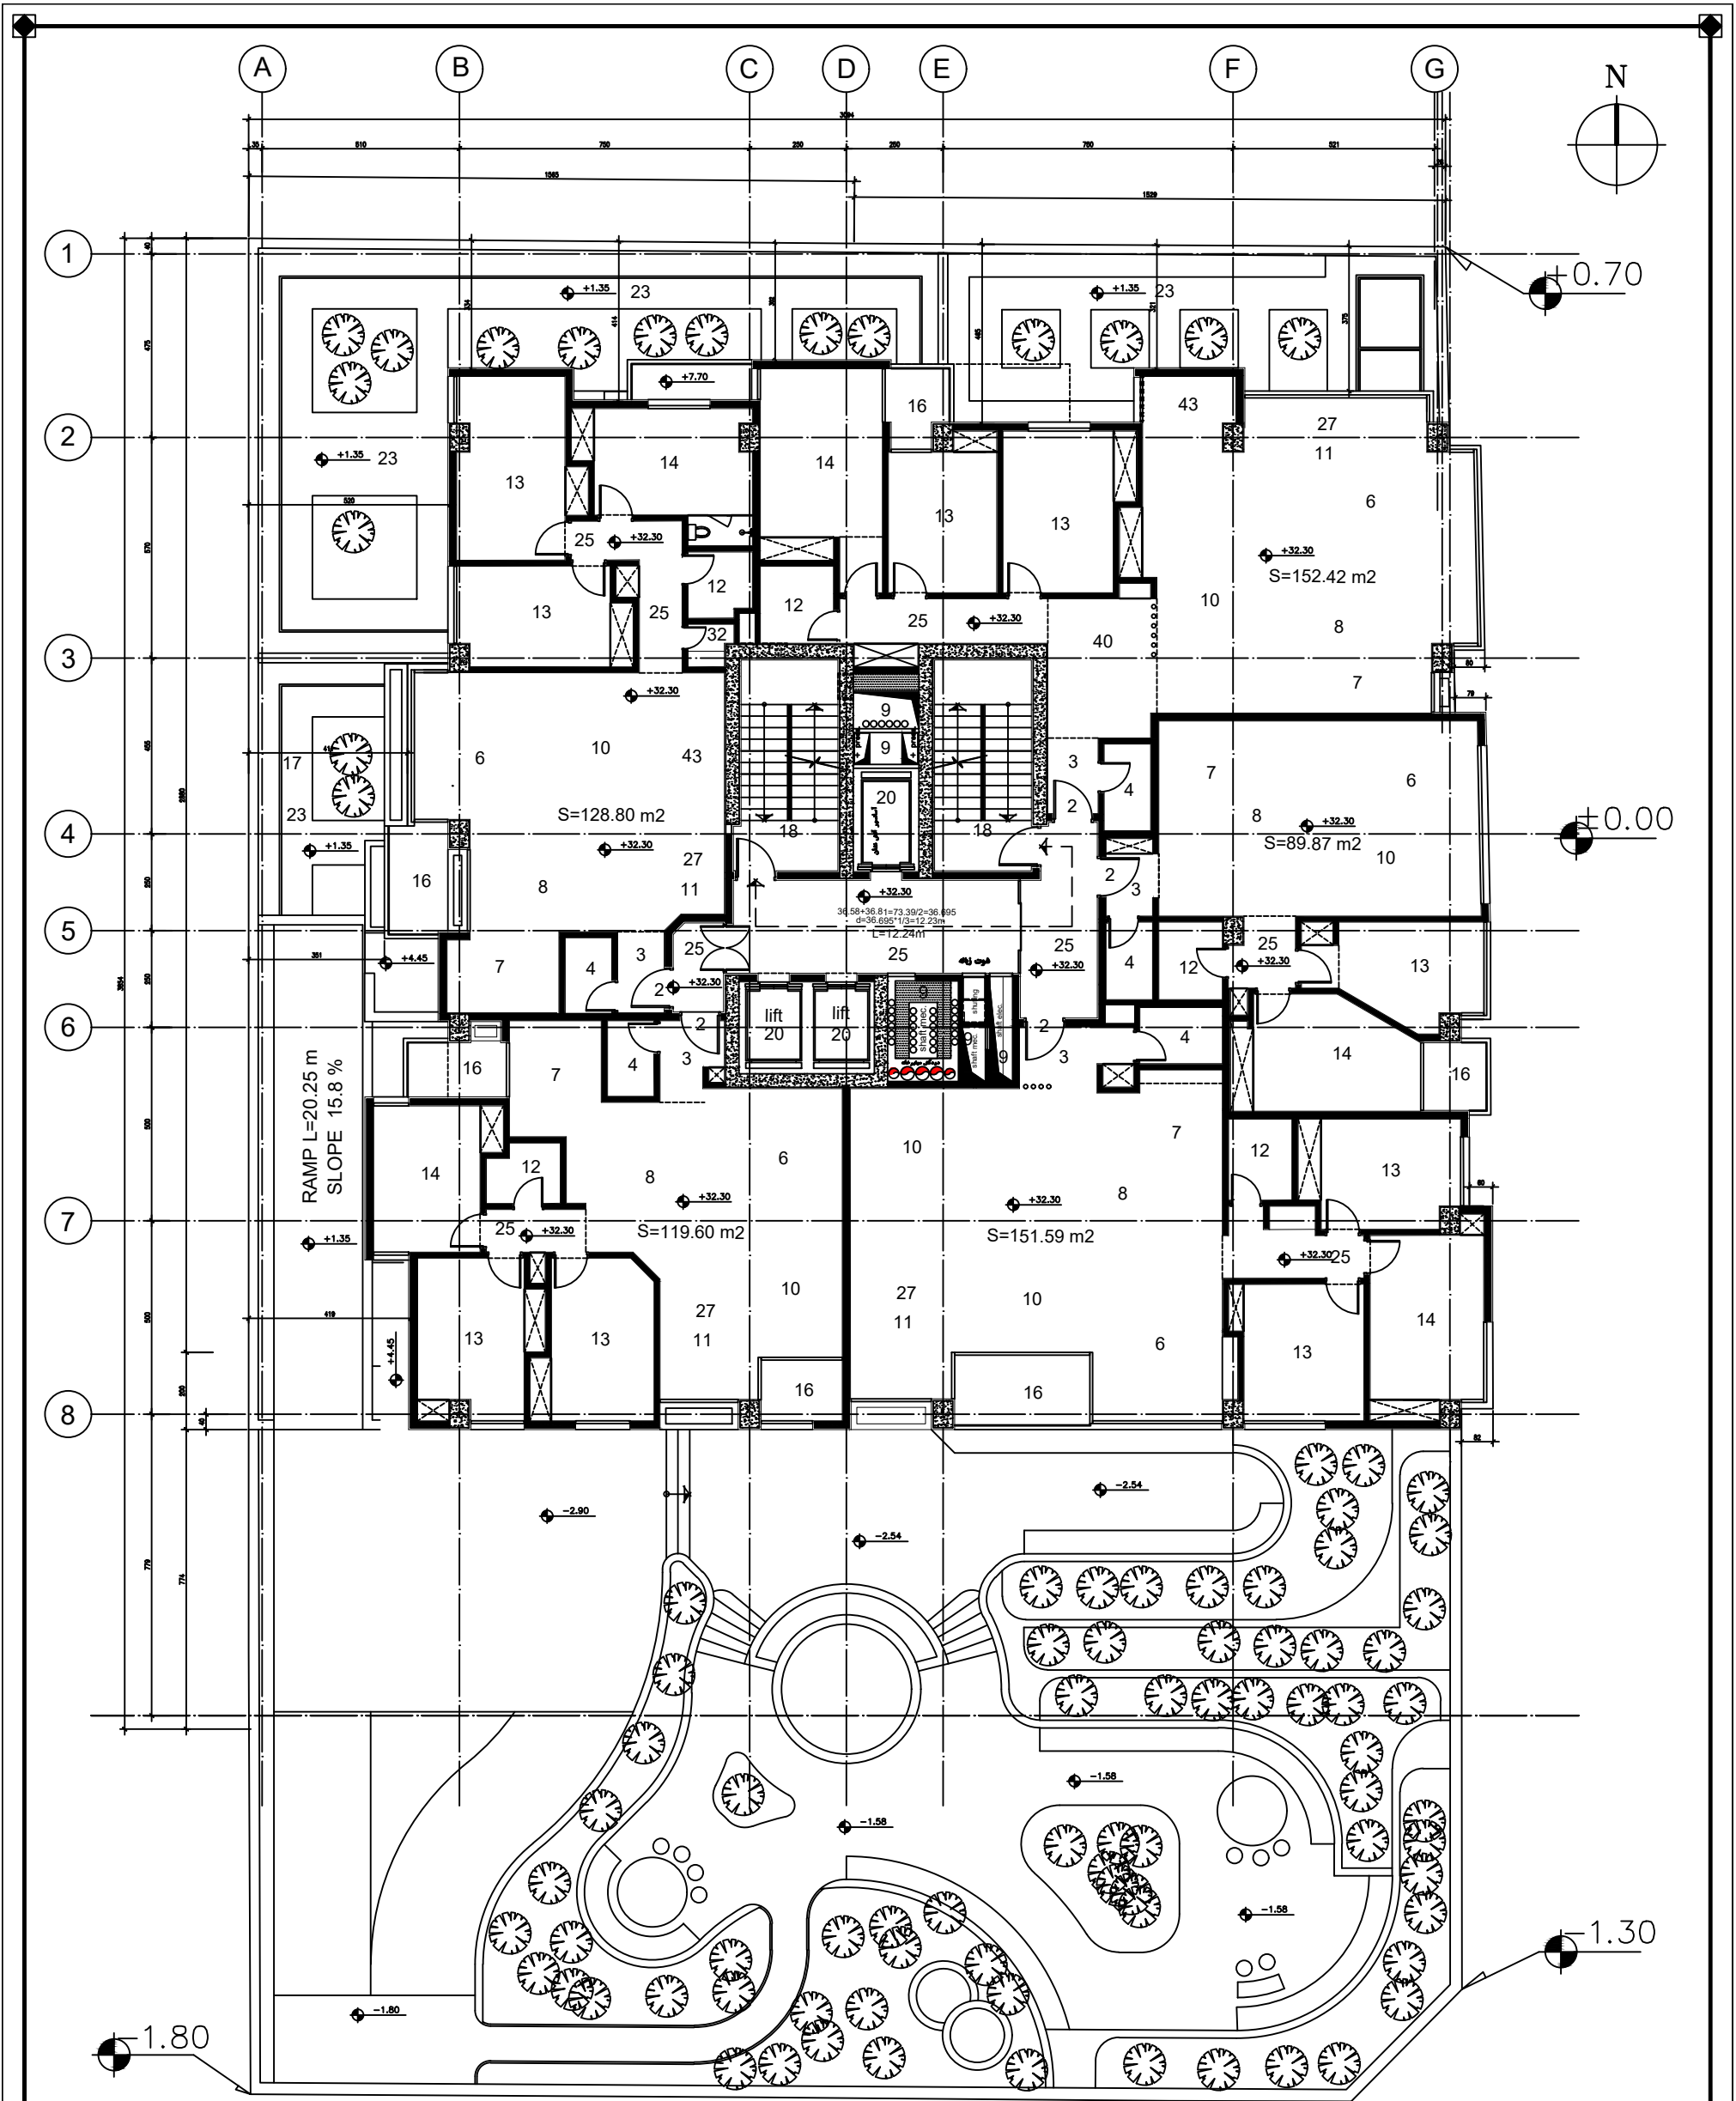

LEGEND

- | | | | | | | |
|------------------|-------------------|------------------|------------------|-----------------------|--------------------|-------------|
| 1-LOBBY | 9-DACT & SHAFT | 17-PATIO | 25-CORRIDOR | 33-BUDY BUILDING ROOM | 41-PUMP ROOM | 49-SQUASH |
| 2-ENTRANCE | 10-LIVING ROOM | 18-STAIR | 26-OFFICE ROOM | 34-BILLIARD ROOM | 42-ENTRY PARKING | 50-PLACE |
| 3-VESTIBOUL | 11-TV. ROOM | 19-PARKING | 27-SITTING ROOM | 35-CLOSED | 43-BAR | 51-REFINERY |
| 4-W.C | 12-BATH | 20-LIFT | 28-SWIMMING POOL | 36-SHOWER | 44-BARBIQUE | 52-SHUTING |
| 5- LAVER | 13-BEDROOM | 21-STORAGE | 29-SUNA | 37-JAQUESE | 45-SERVER&RAKE | |
| 6-DINING ROOM | 14-MASTER BEDROOM | 22-MACHINE HOUSE | 30-SPORTING | 38-PANTRY | 46-ELECTRICAL ROOM | |
| 7-KITCHEN | 15-SERVANT ROOM | 23-YARD | 31-CONFERENCE RM | 39-GARD ROOM | 47-CUSTODIANSHIP | |
| 8-BREAKFAST ROOM | 16-BALCONY | 24-RAMP | 32-LANDREY | 40-HALL | 48-COOKING FOOD | |

7 TH.FLOOR.PLAN

SCALE : 1:100

S=745.14 m2

DACT&SHAFT=1.9%

DACT&SHAFT=14.18m2

S=730.96 m2

IRANDOKHT RESIDENTIAL BUILDING

DATE : 1403/10/15