


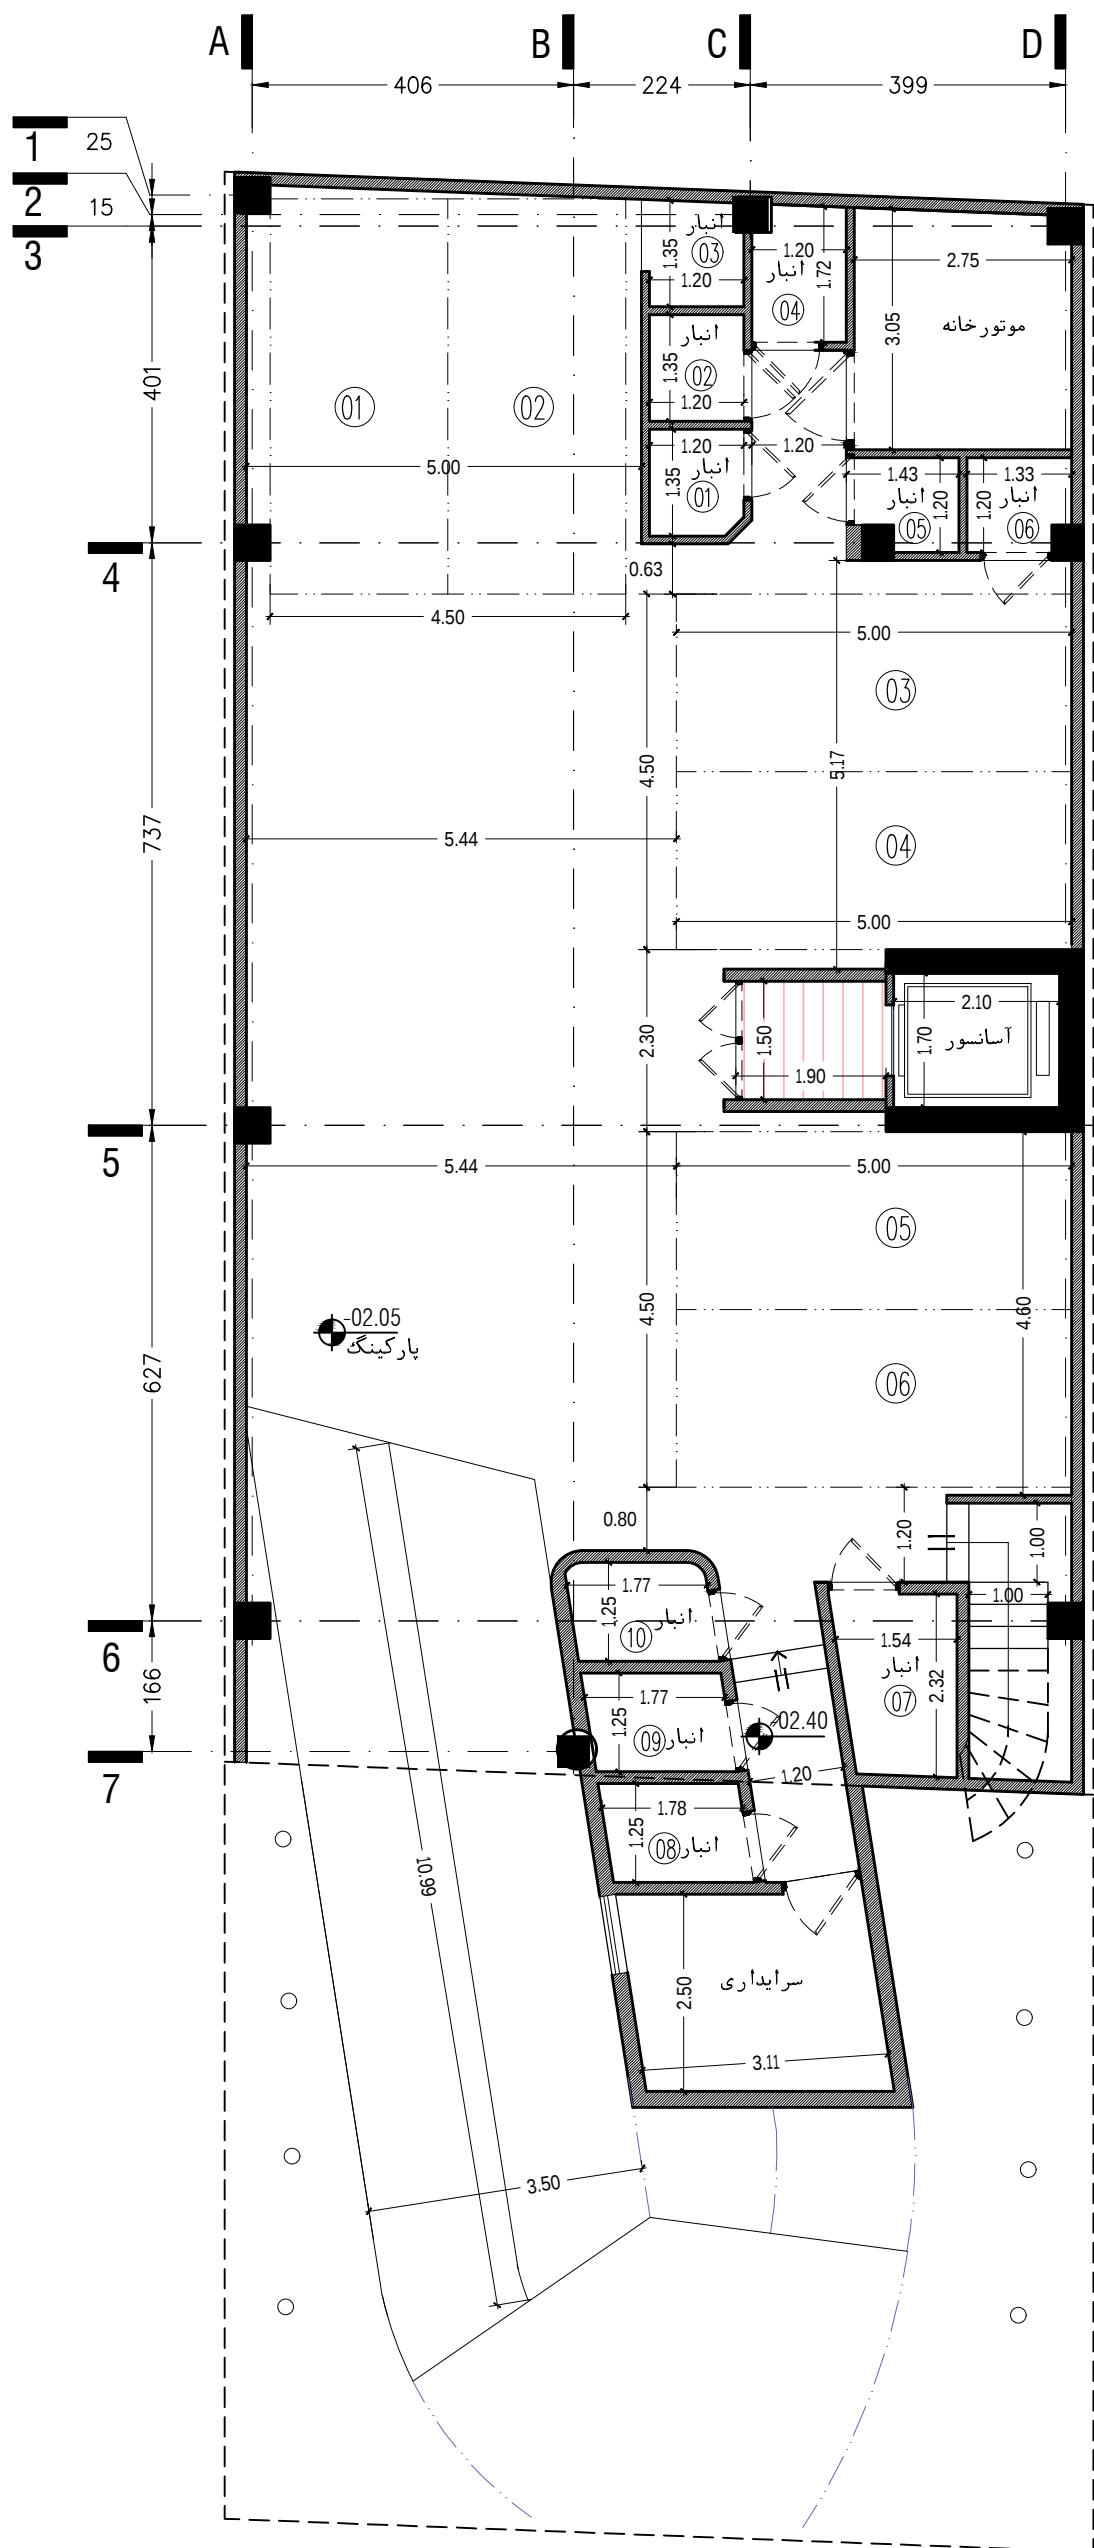

+0.05

+0.00

-0.05

زیرزمین ۱-