



SARVHAYE FAKHER

Tarh2Tarh Competition Platform





[illegible]



-1 PARKING PLAN

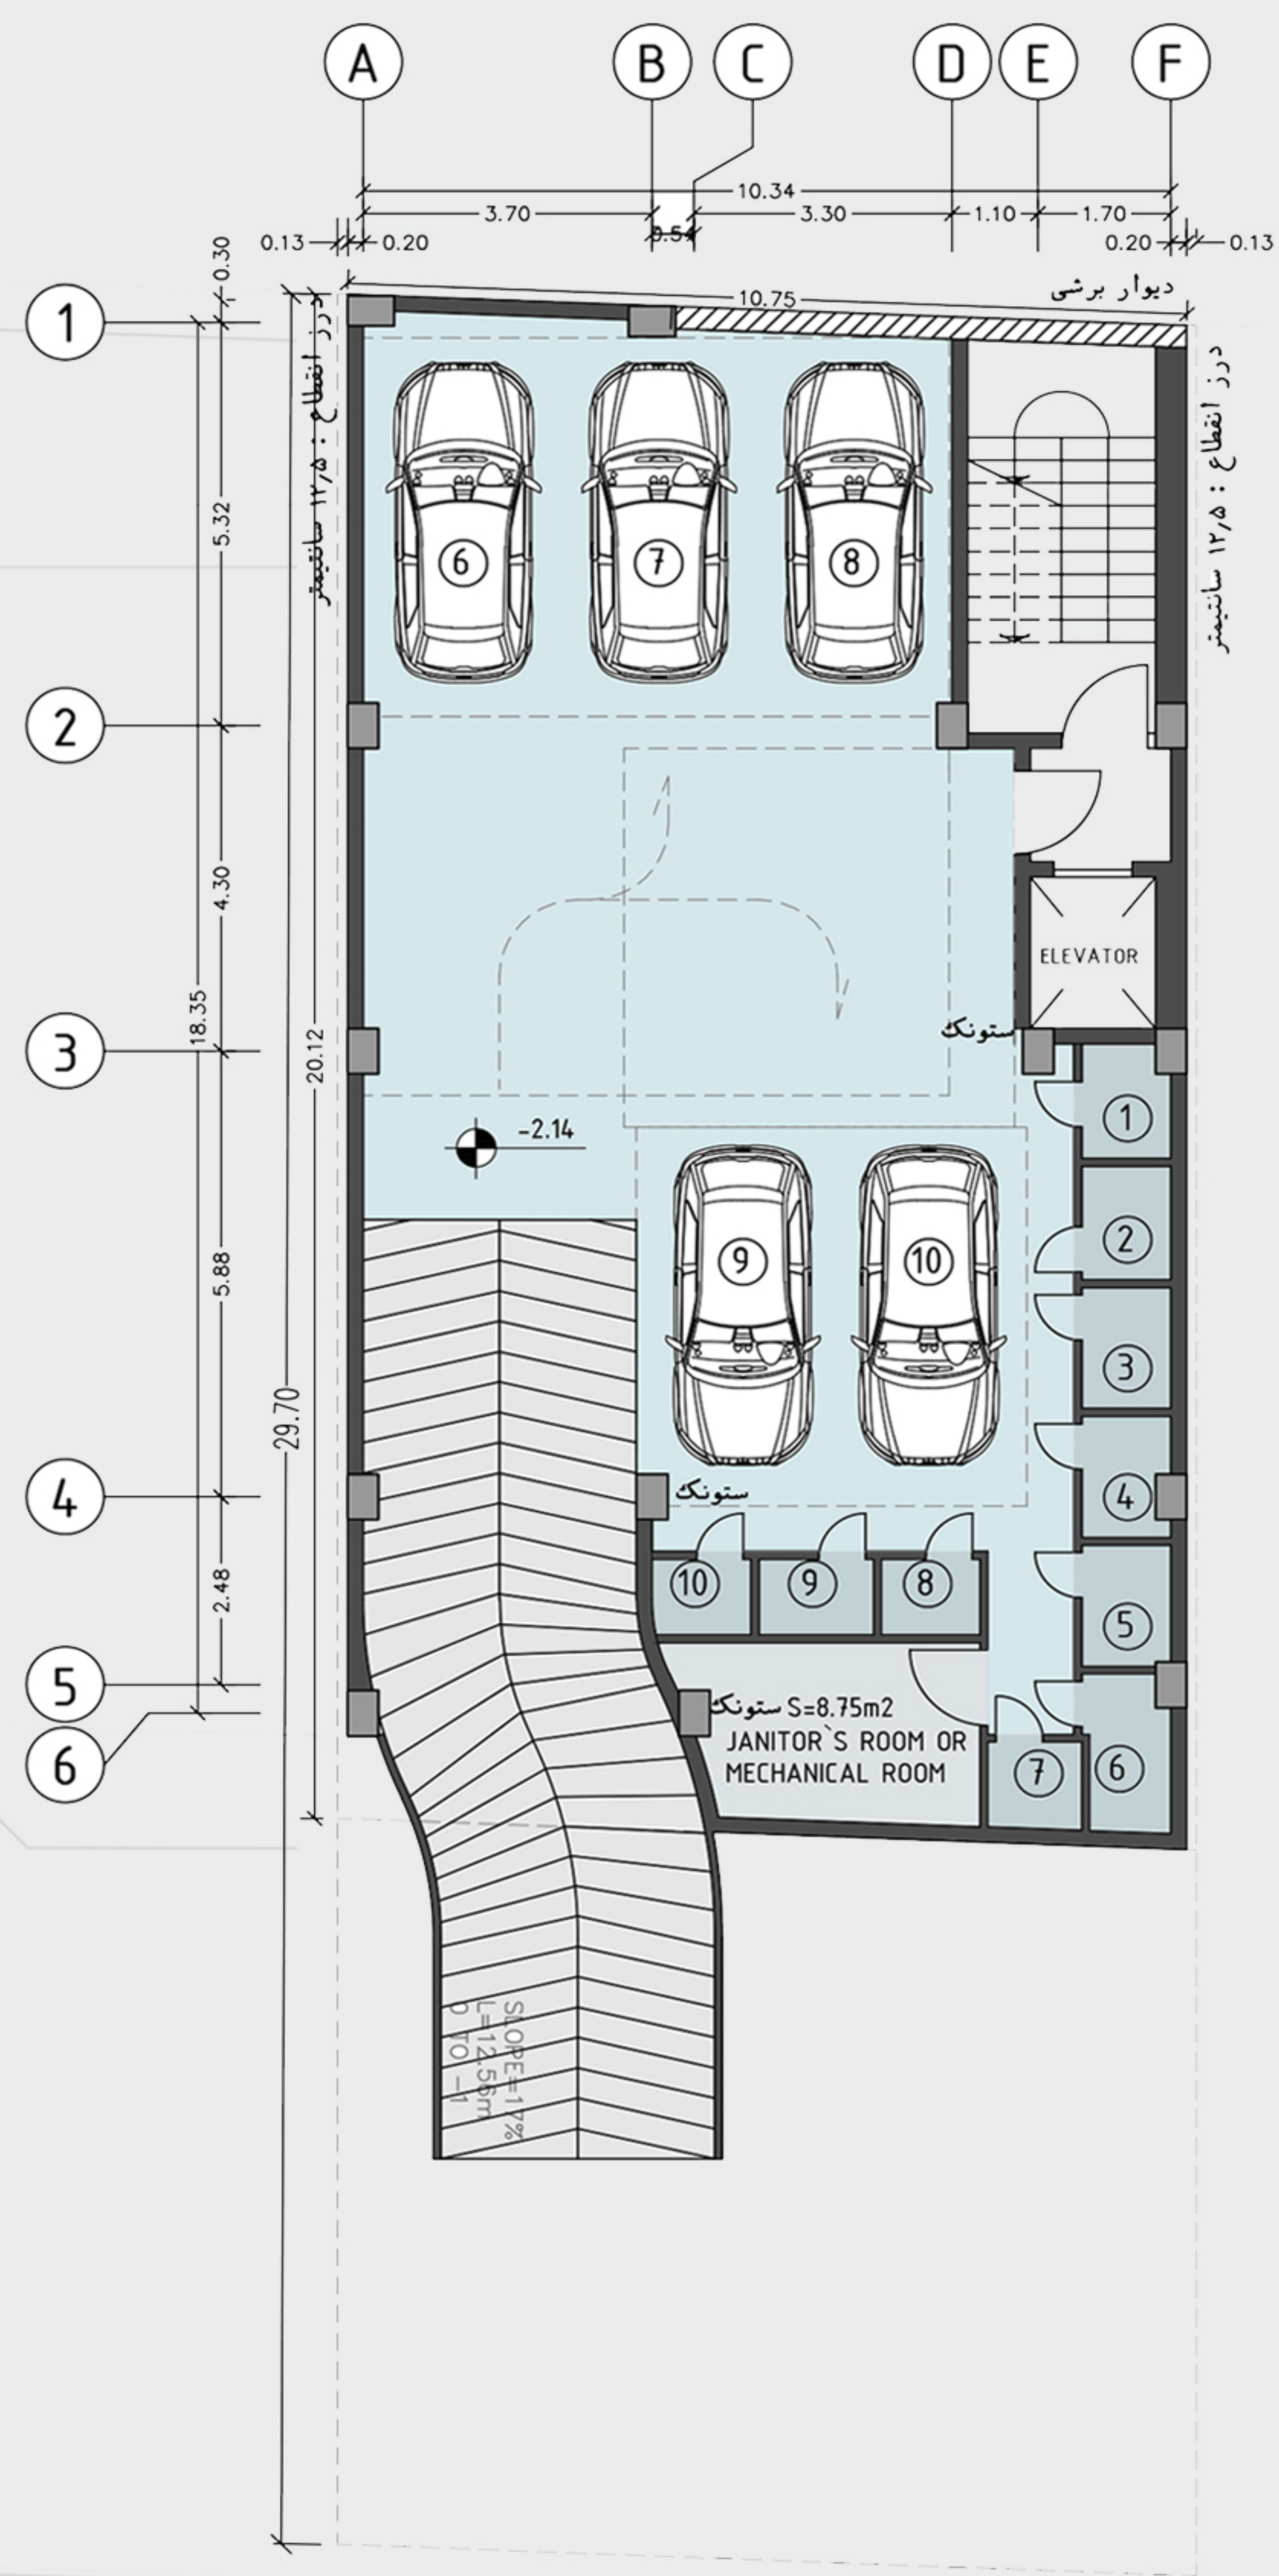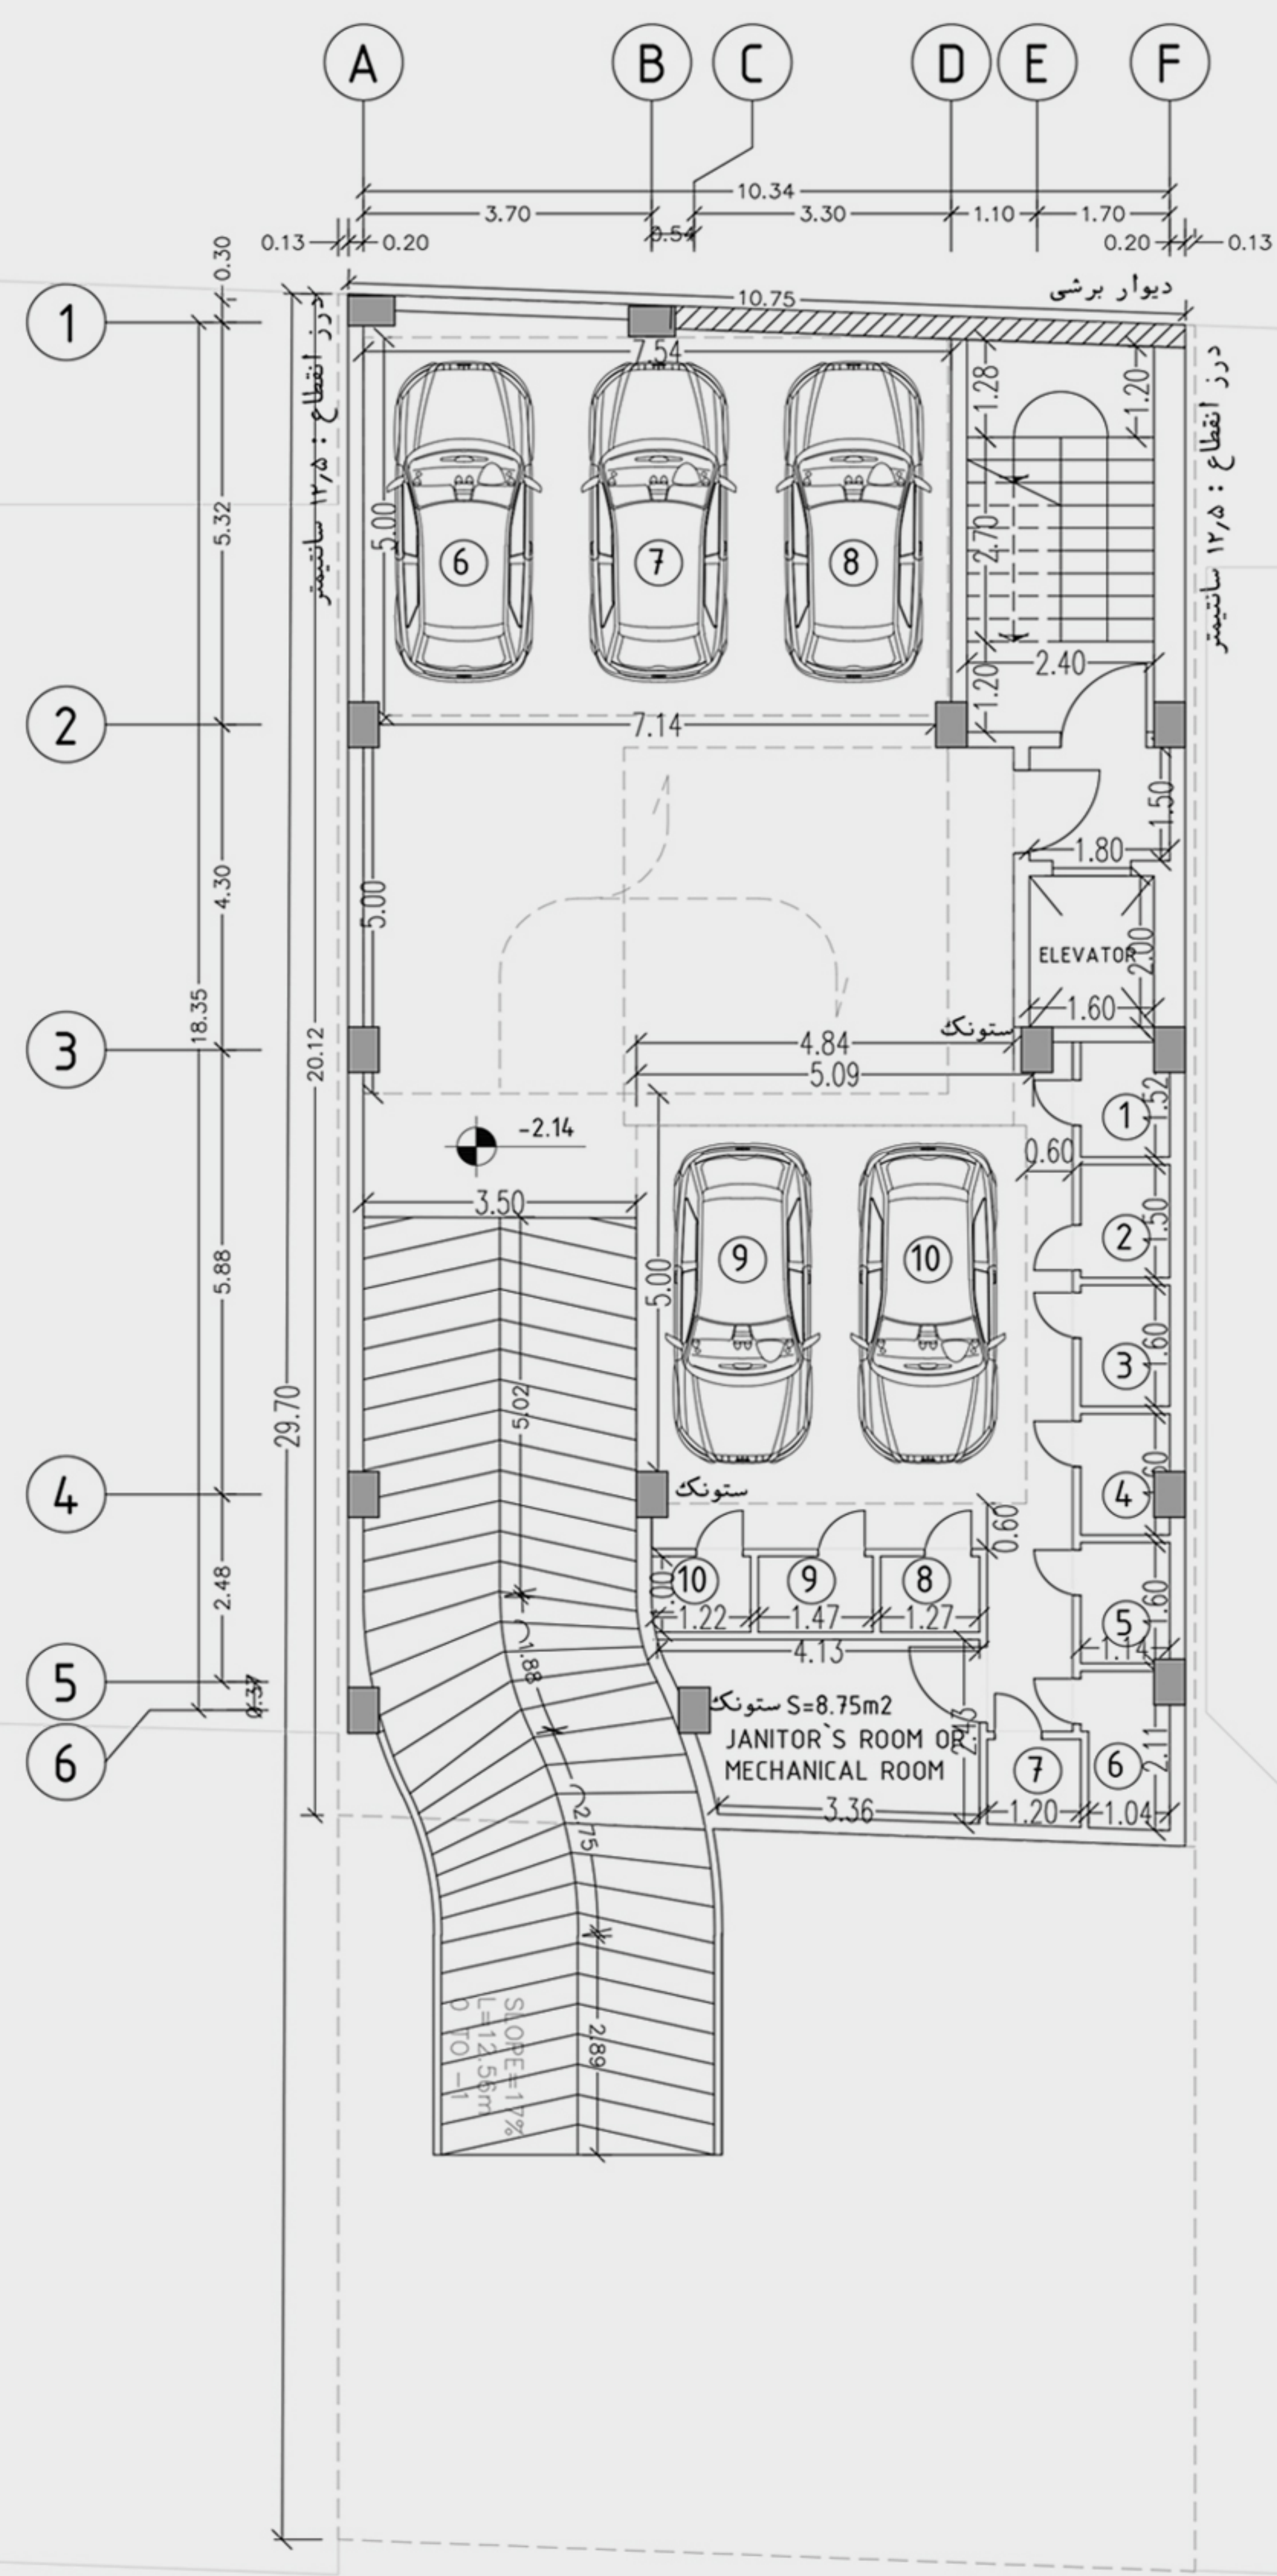


1st to 5th FLOOR PLAN (1st FLOOR BALCONY SAMPLE) 2-BEDROOM UNITS

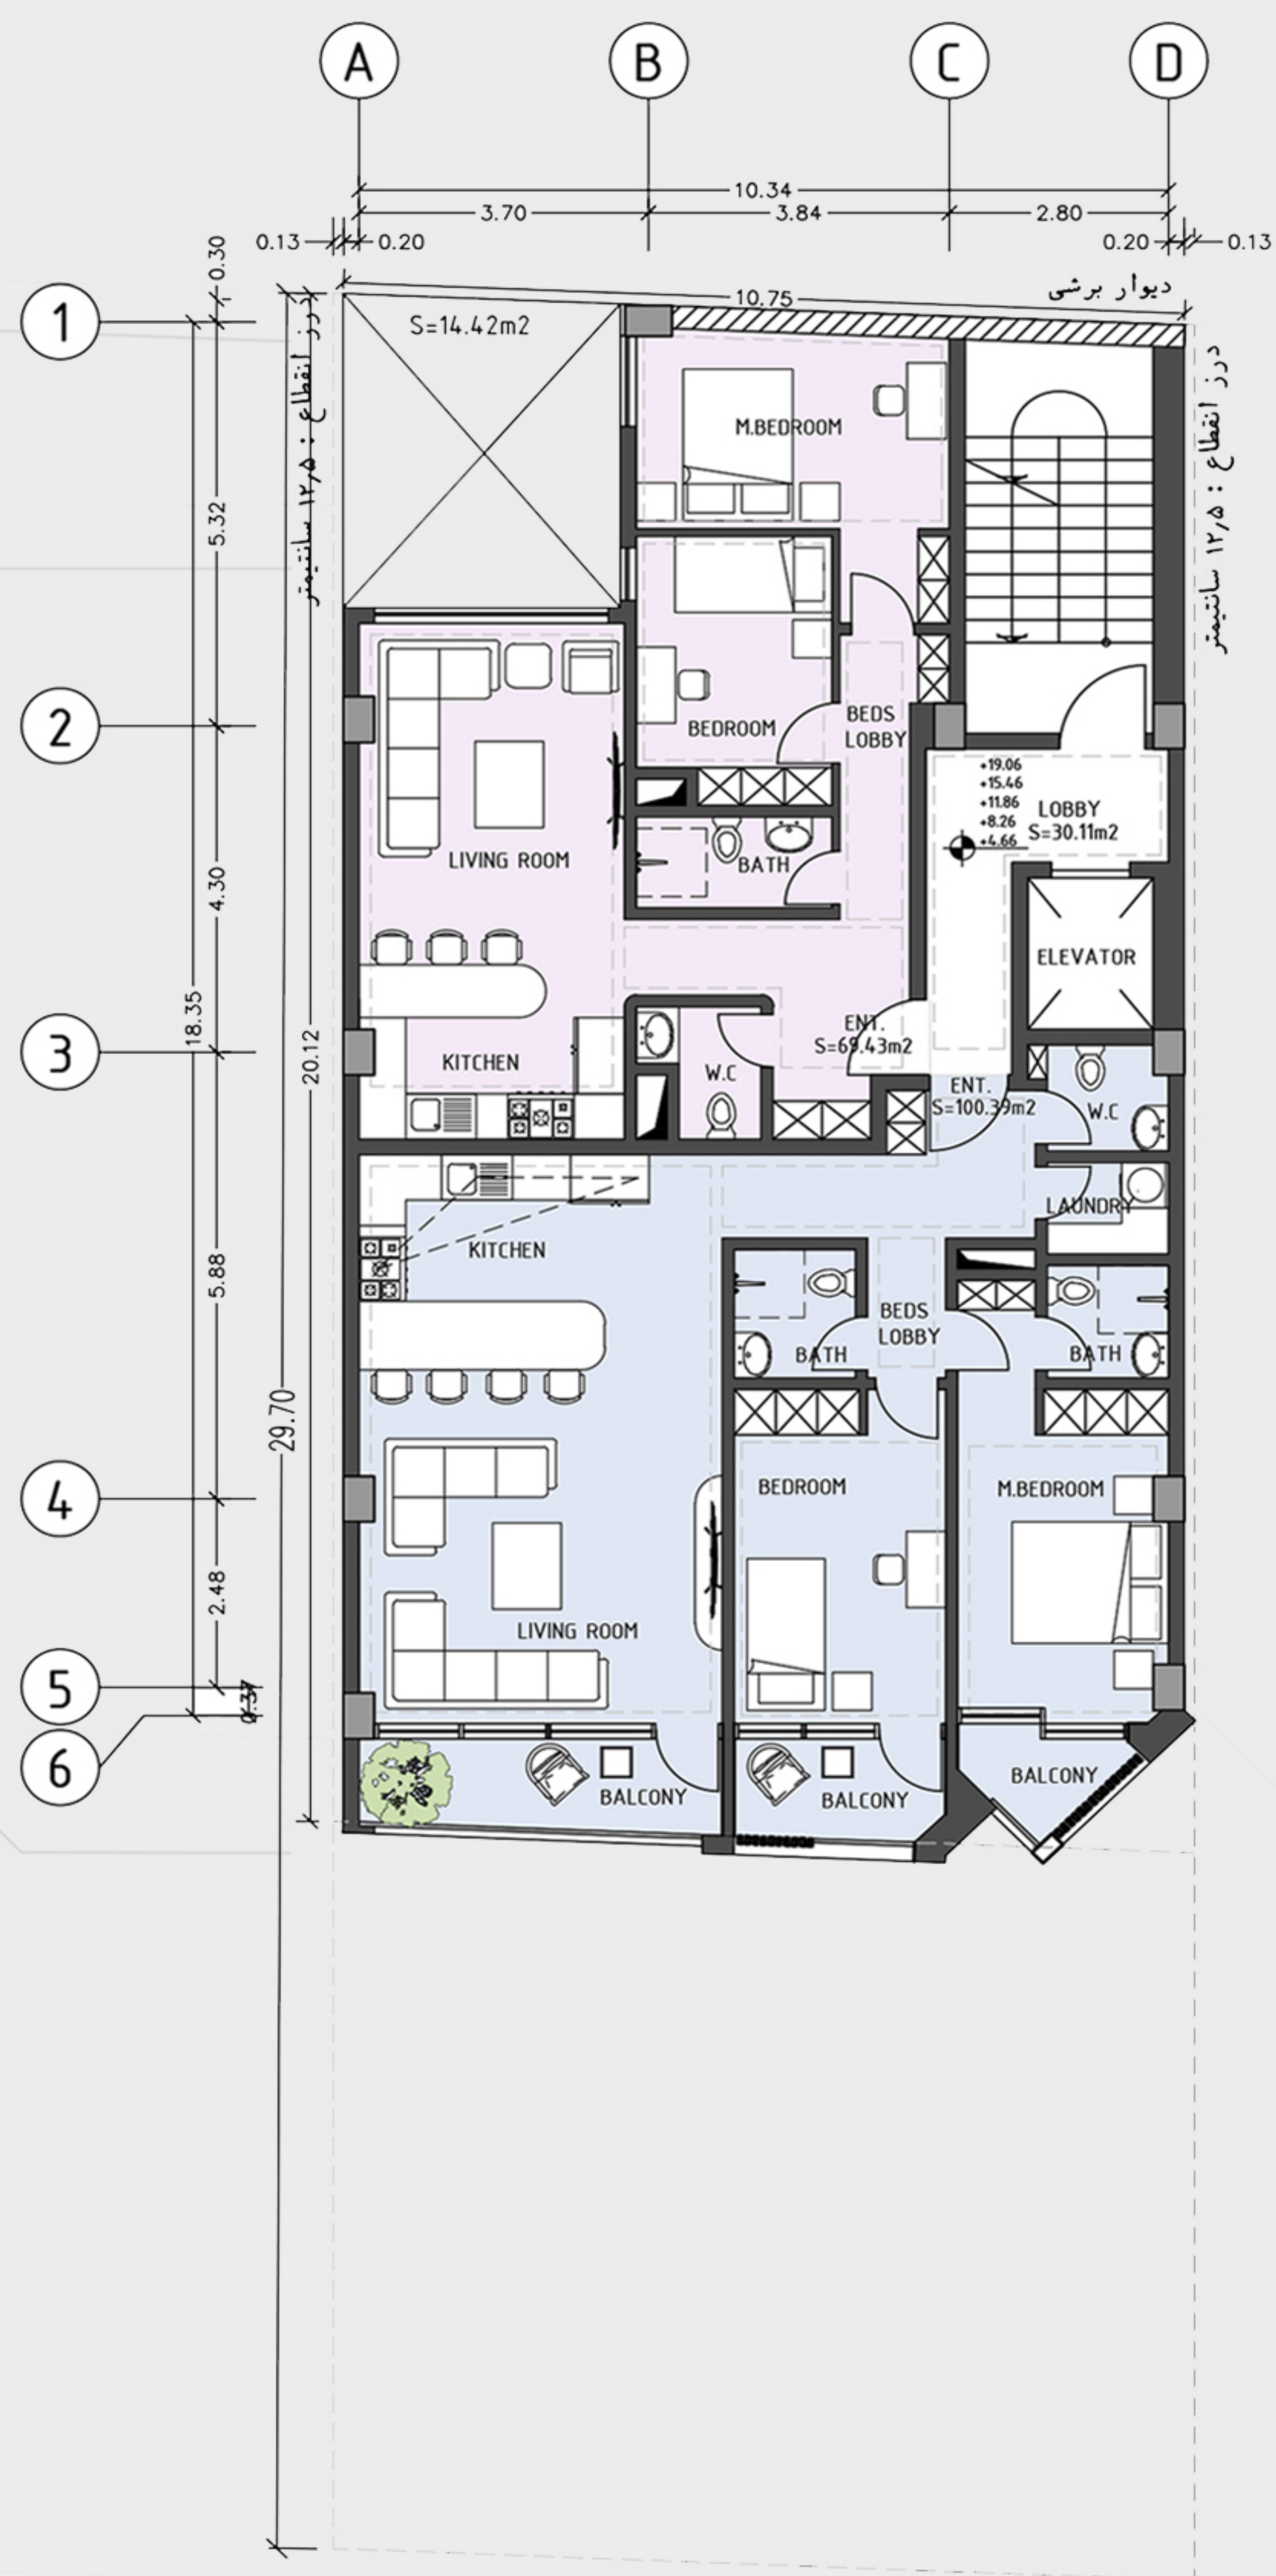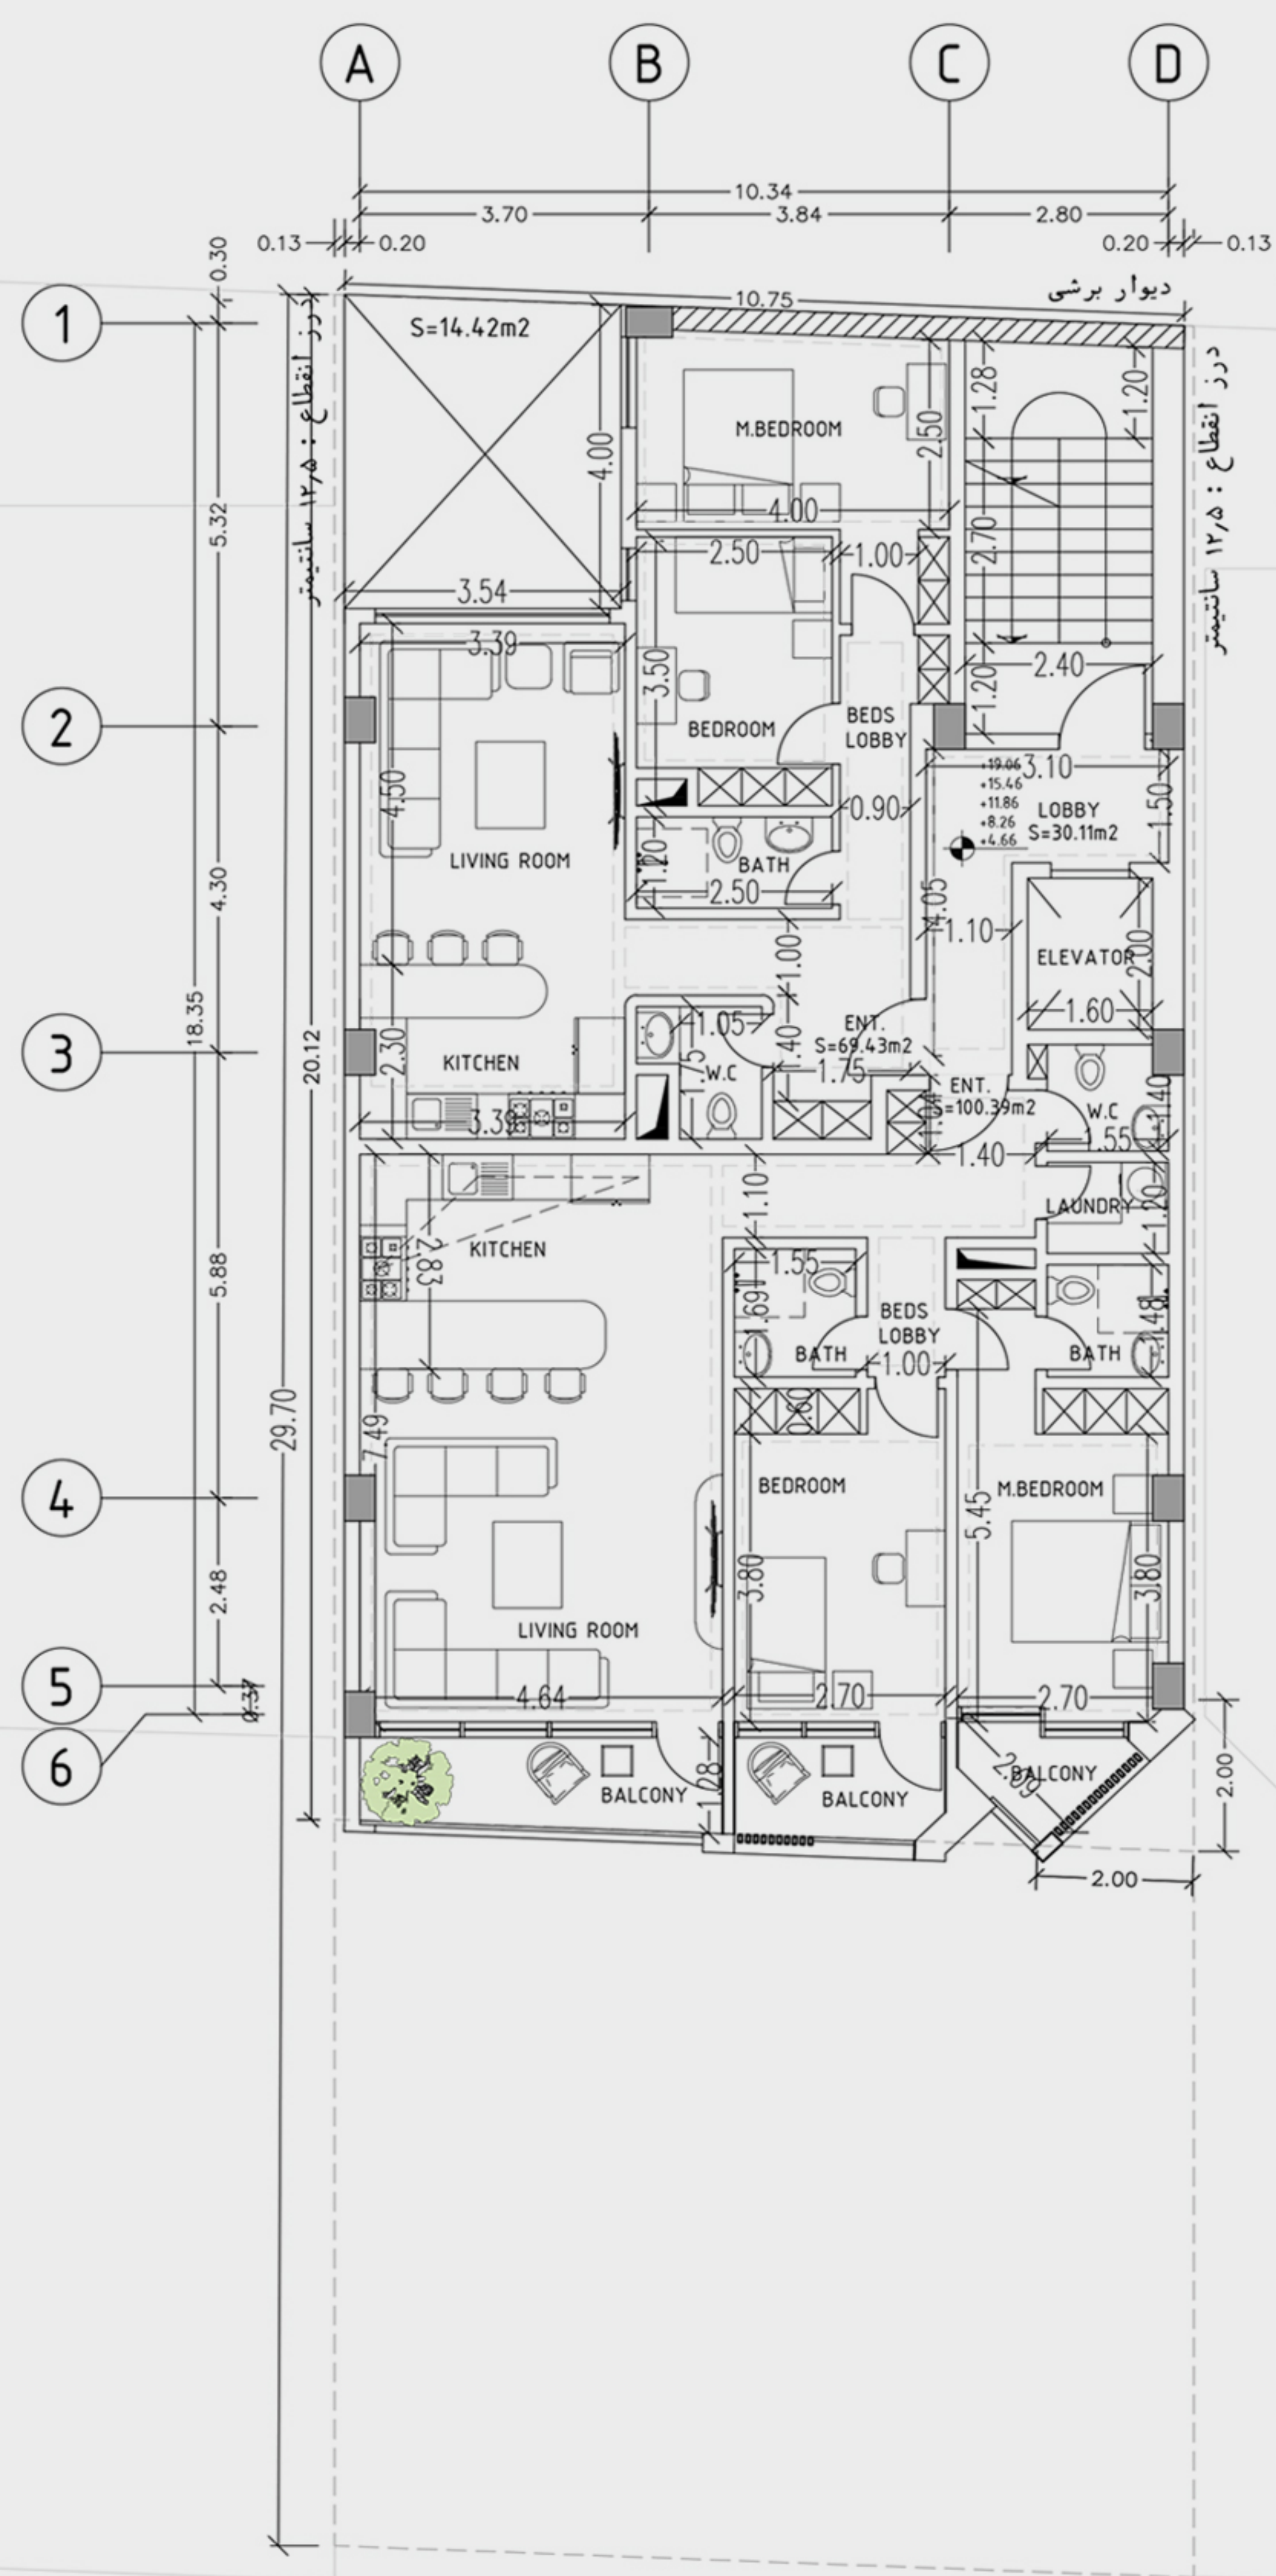

1st to 5th FLOOR PLAN (1st FLOOR BALCONY SAMPLE) 1 & 2-BEDROOM UNITS

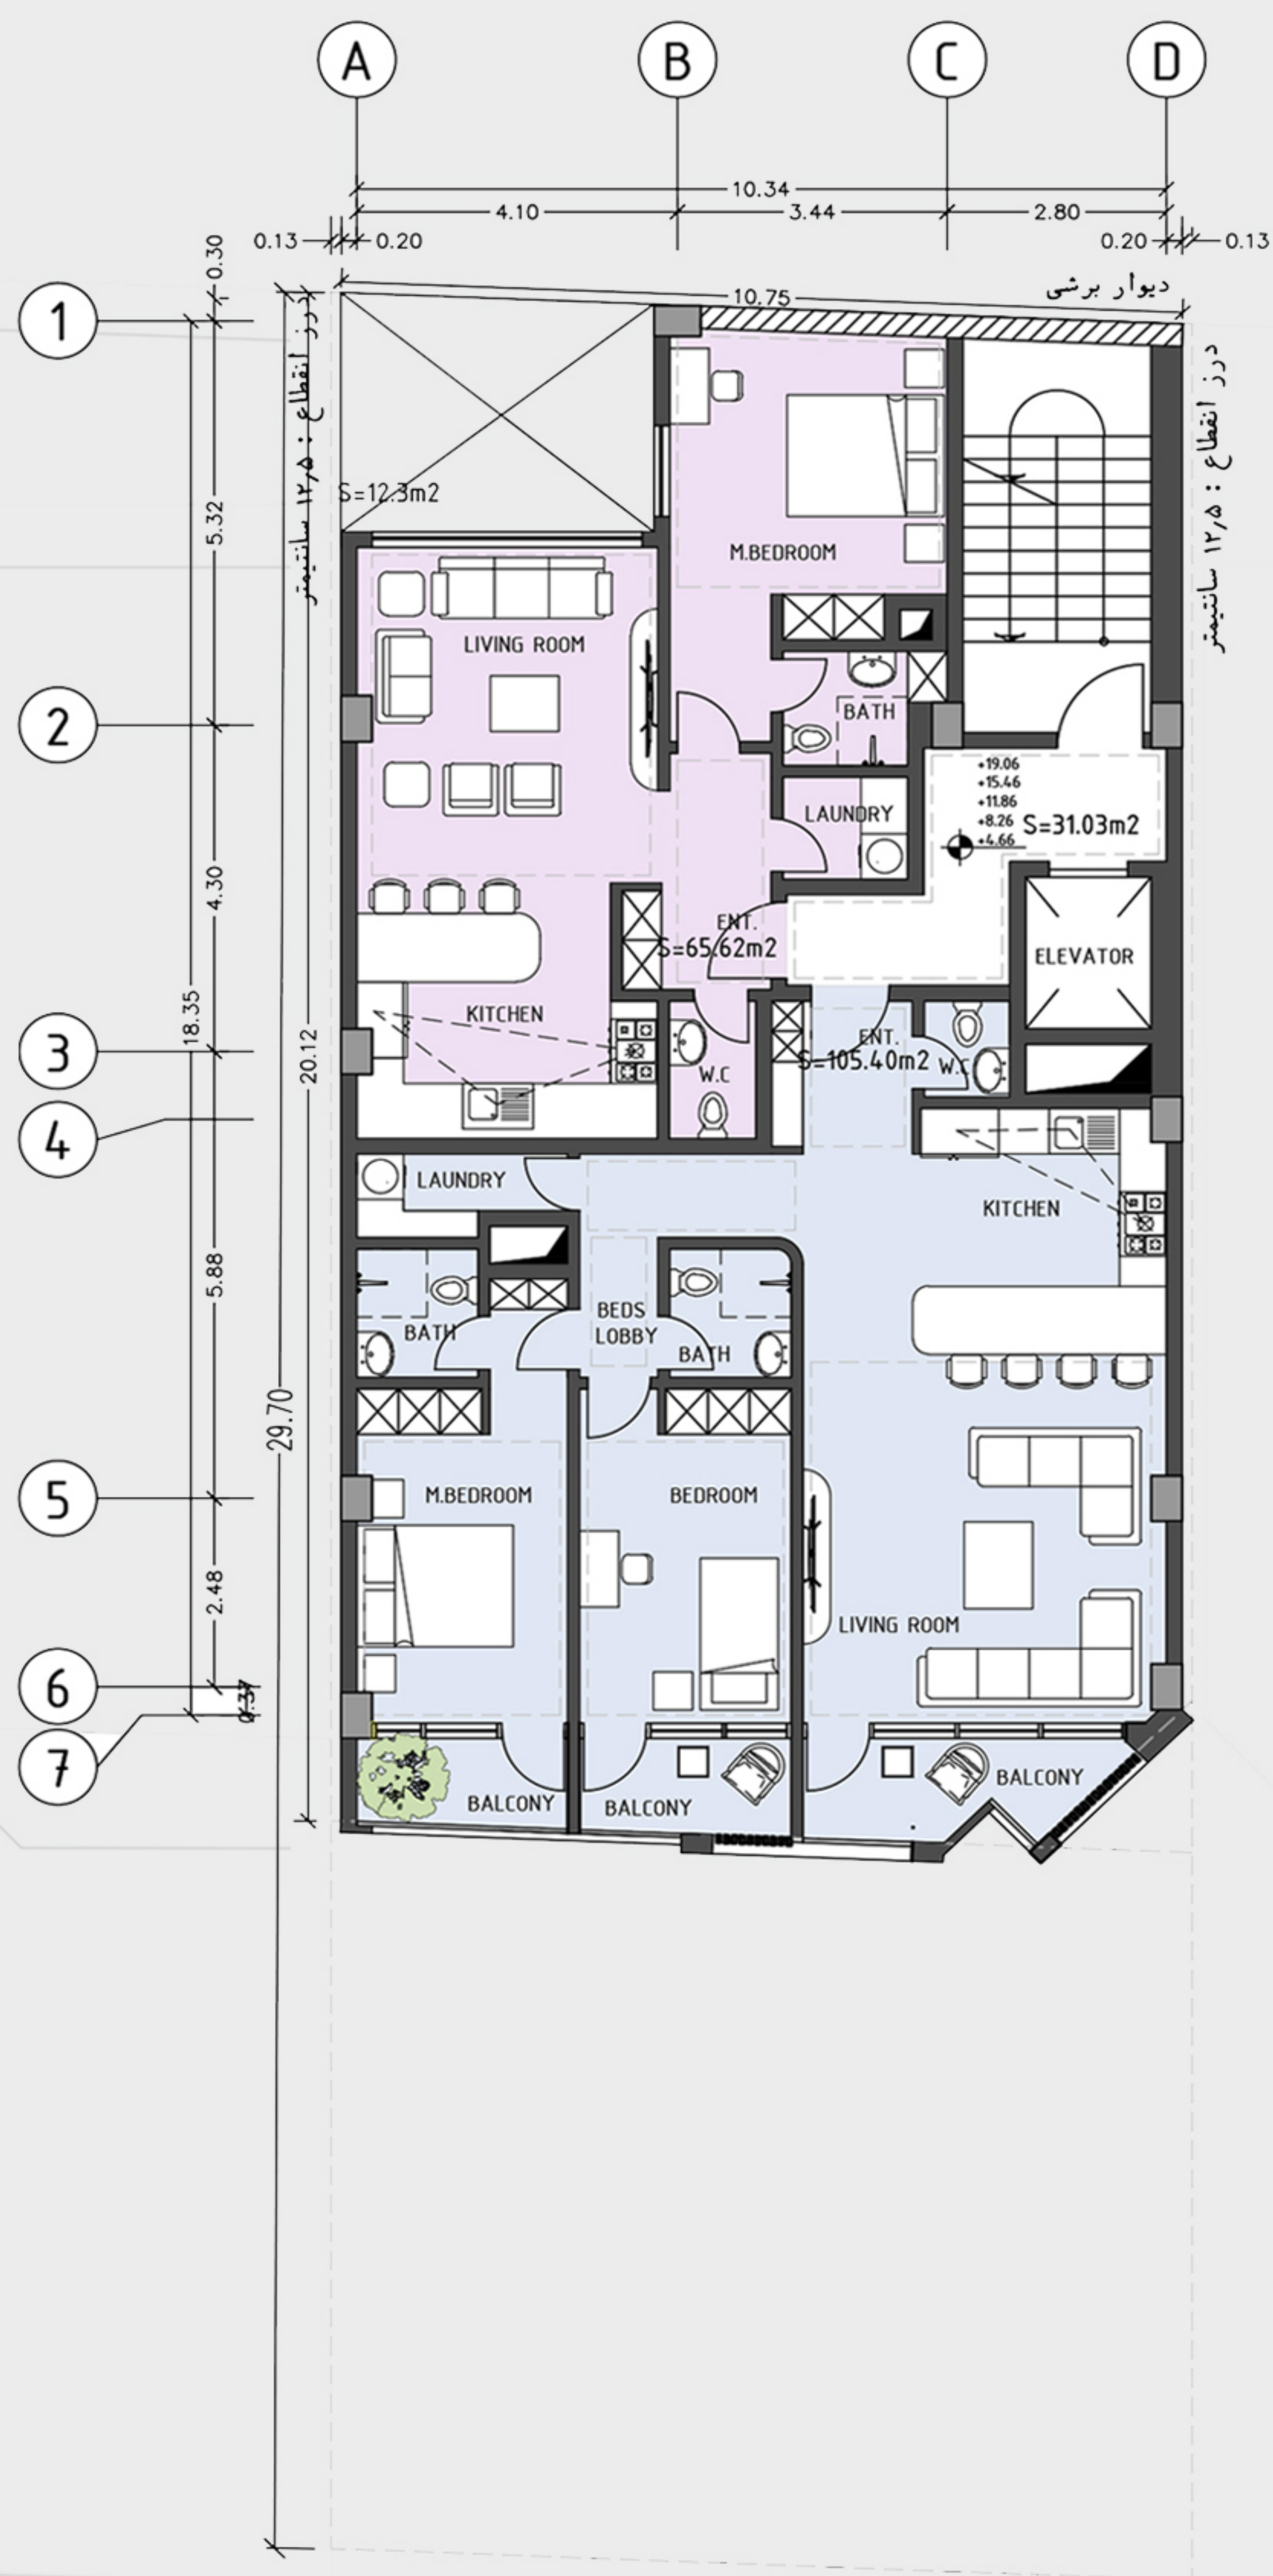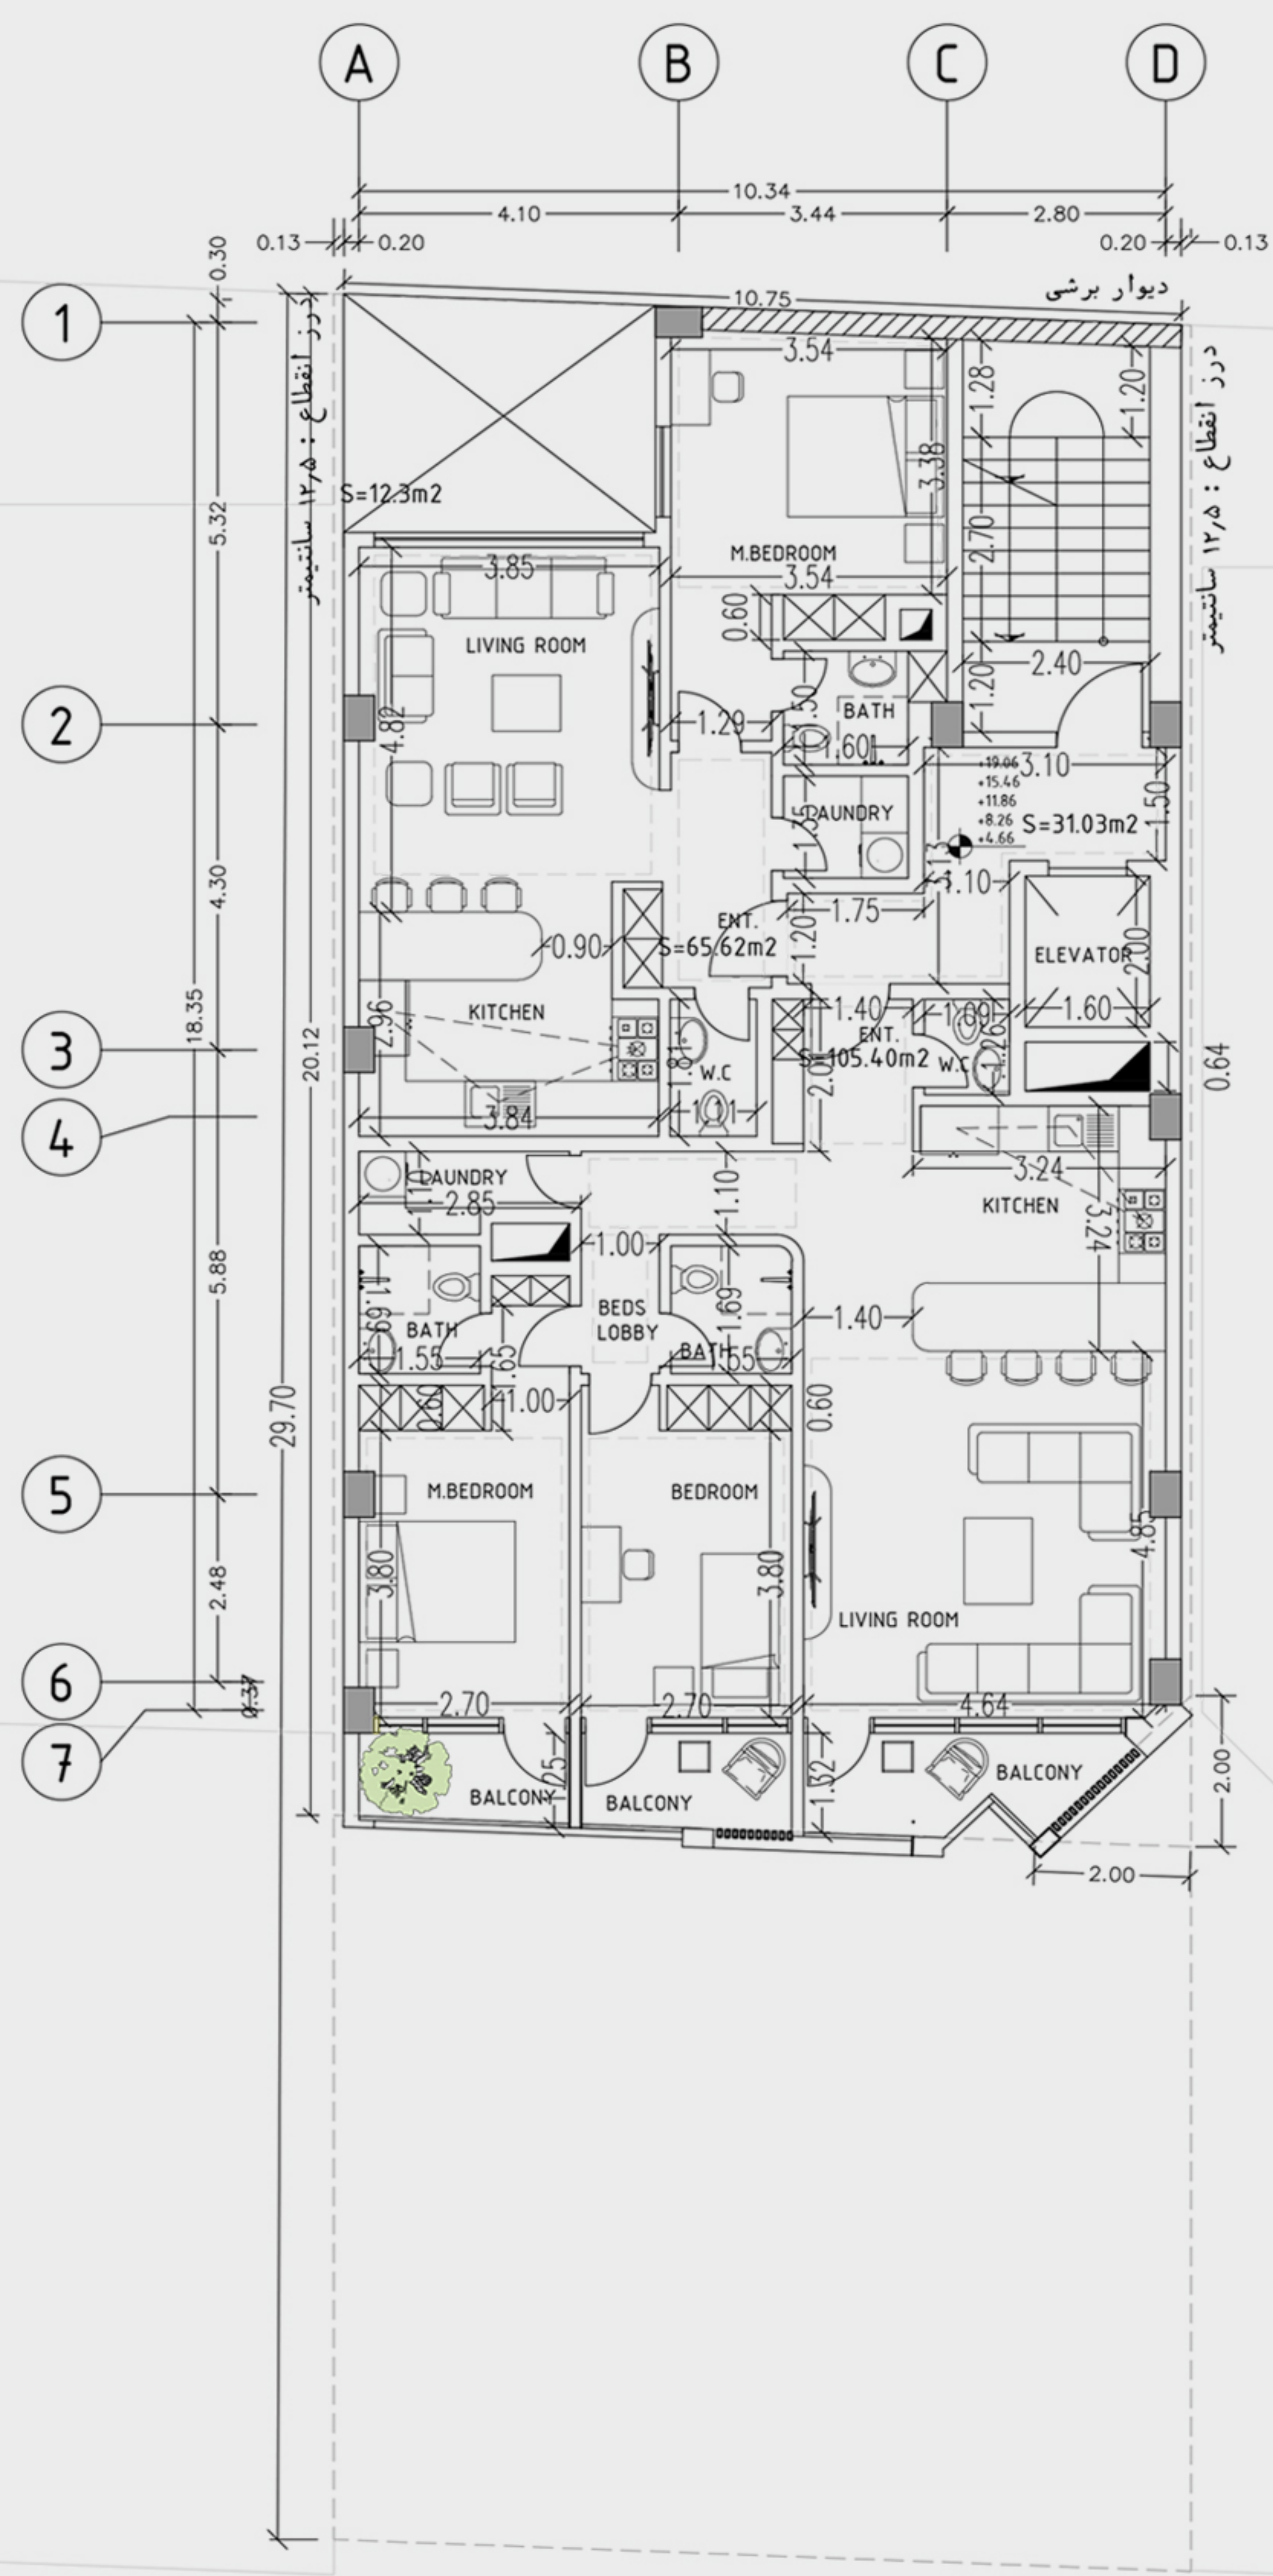

SECTION A-A

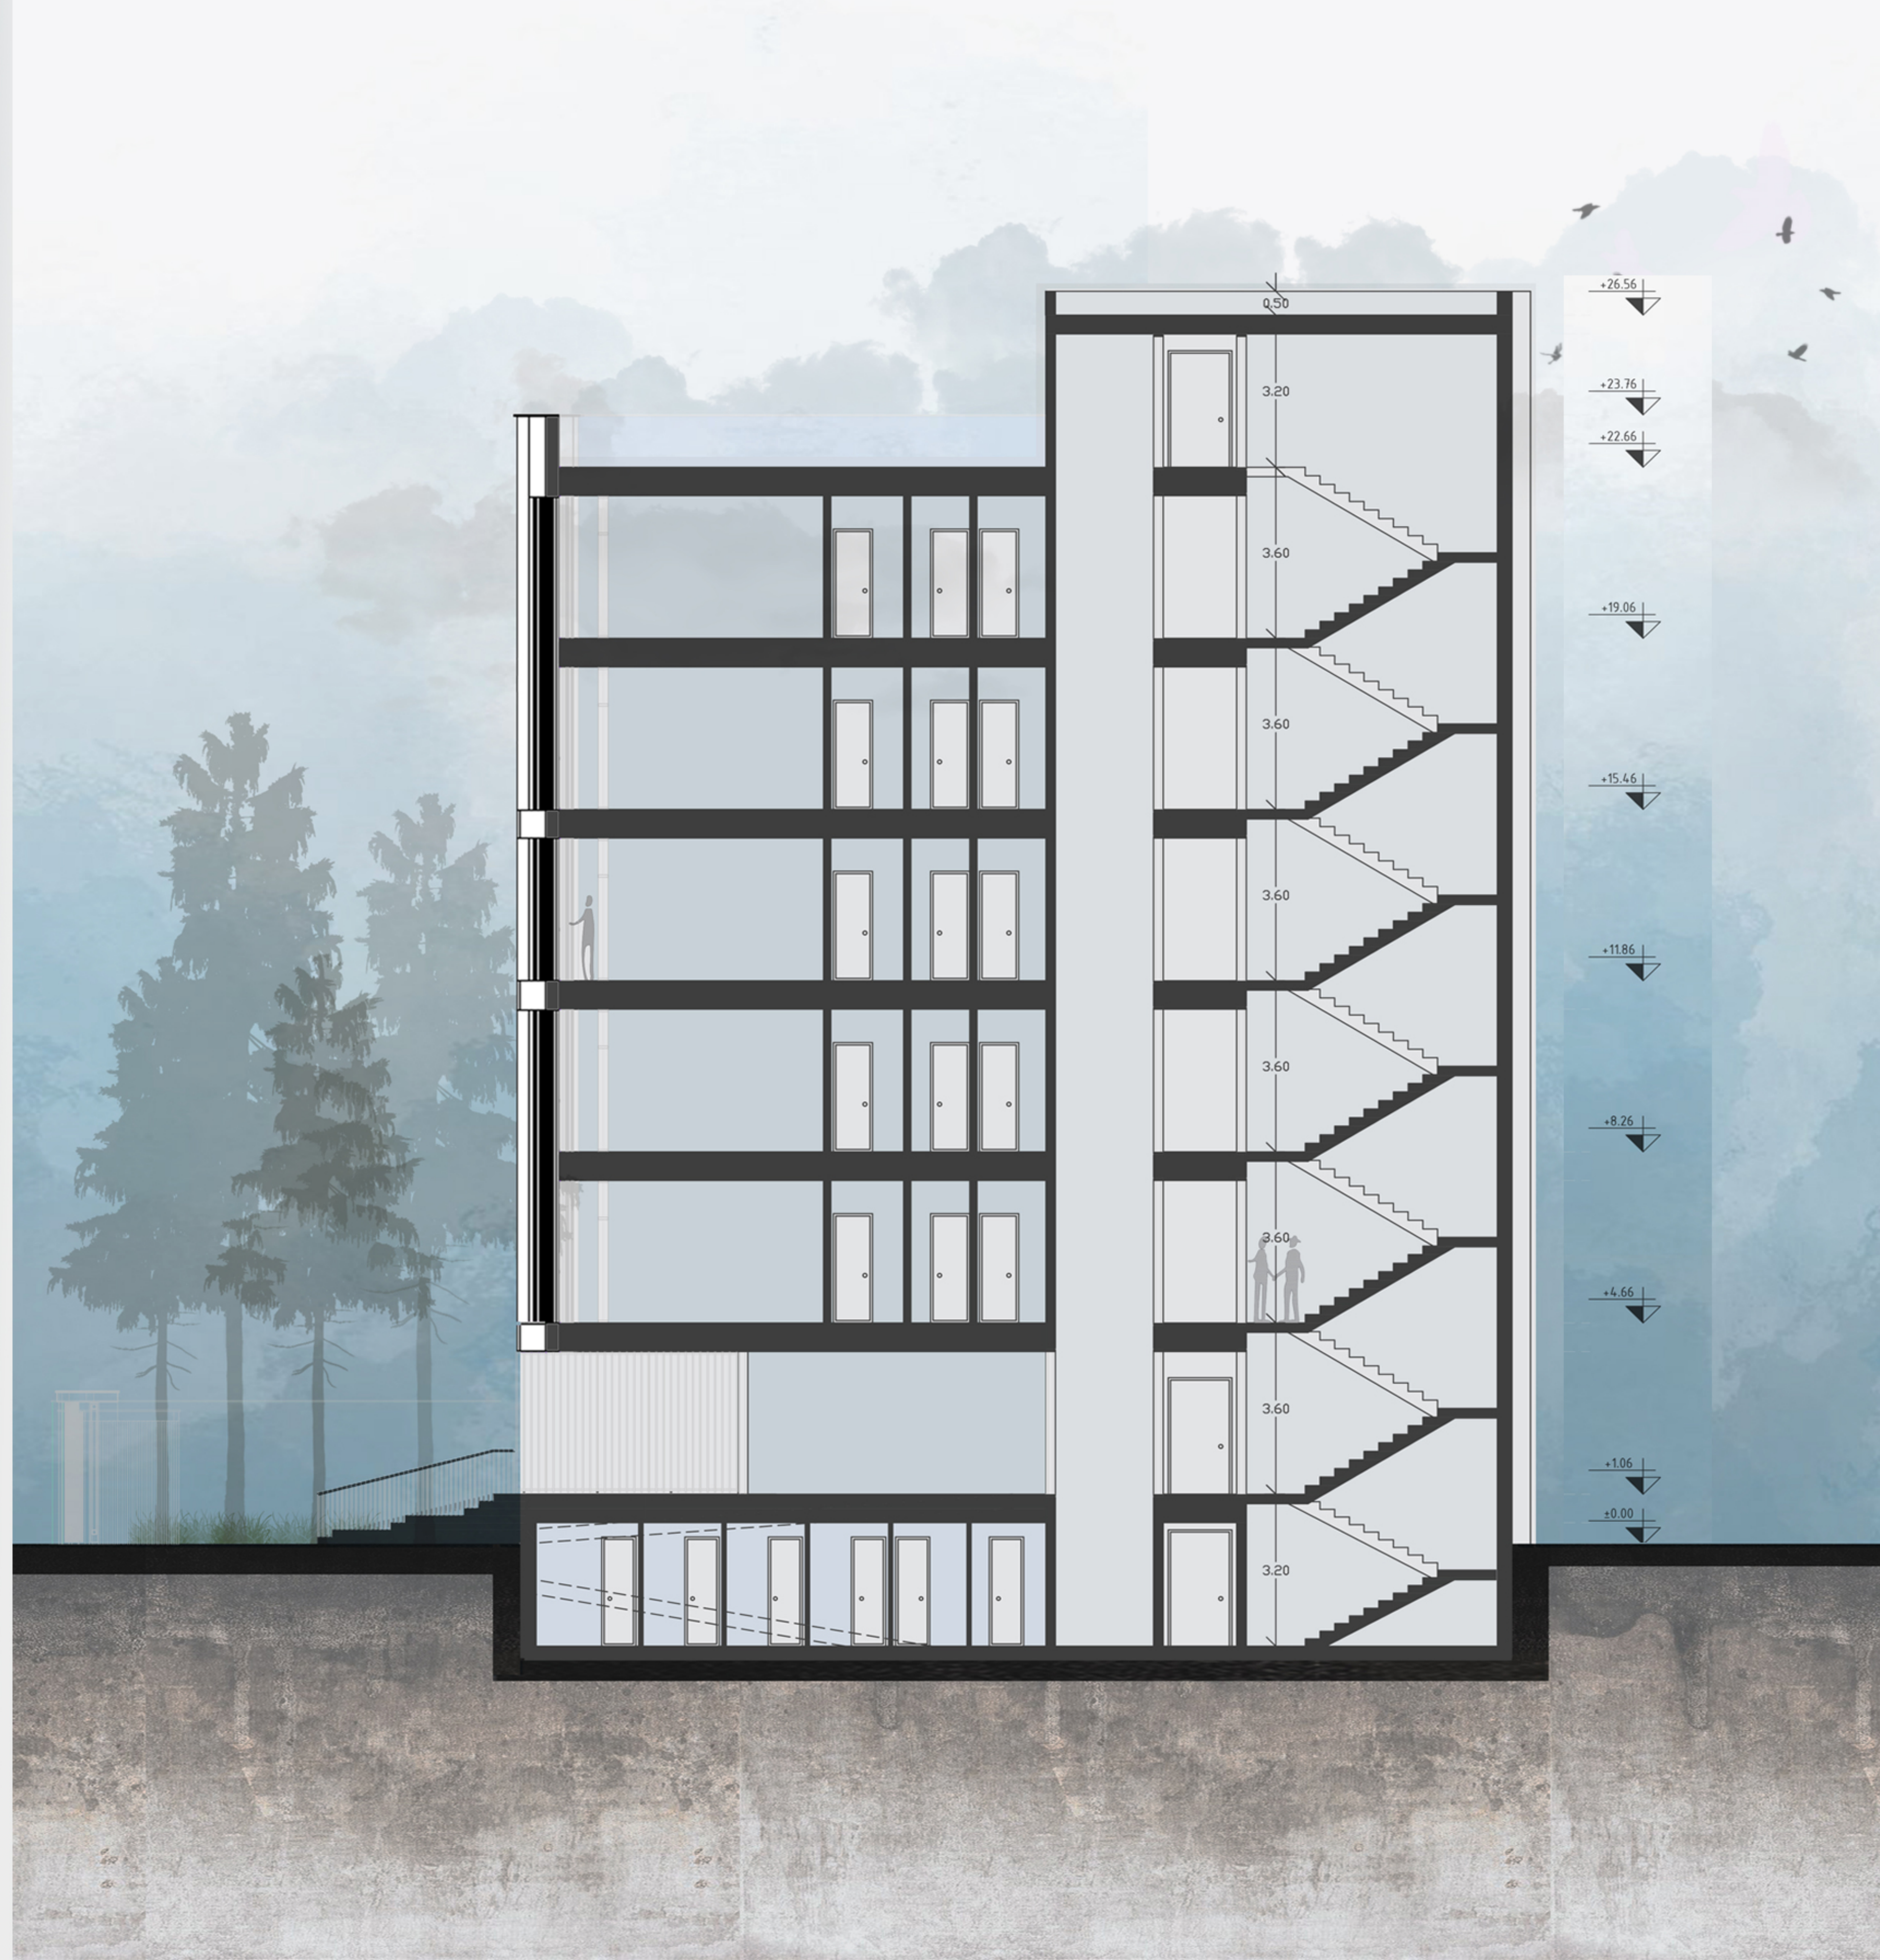



THANKS
