


VILLA
TERRACE
COMPETITION

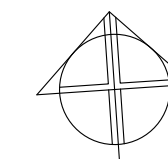

خیابان

آکس بلوار

خیابان

جدول



؟م؟x ؟b،


؟،؟}

کوچه



خیابان


سایت پلان

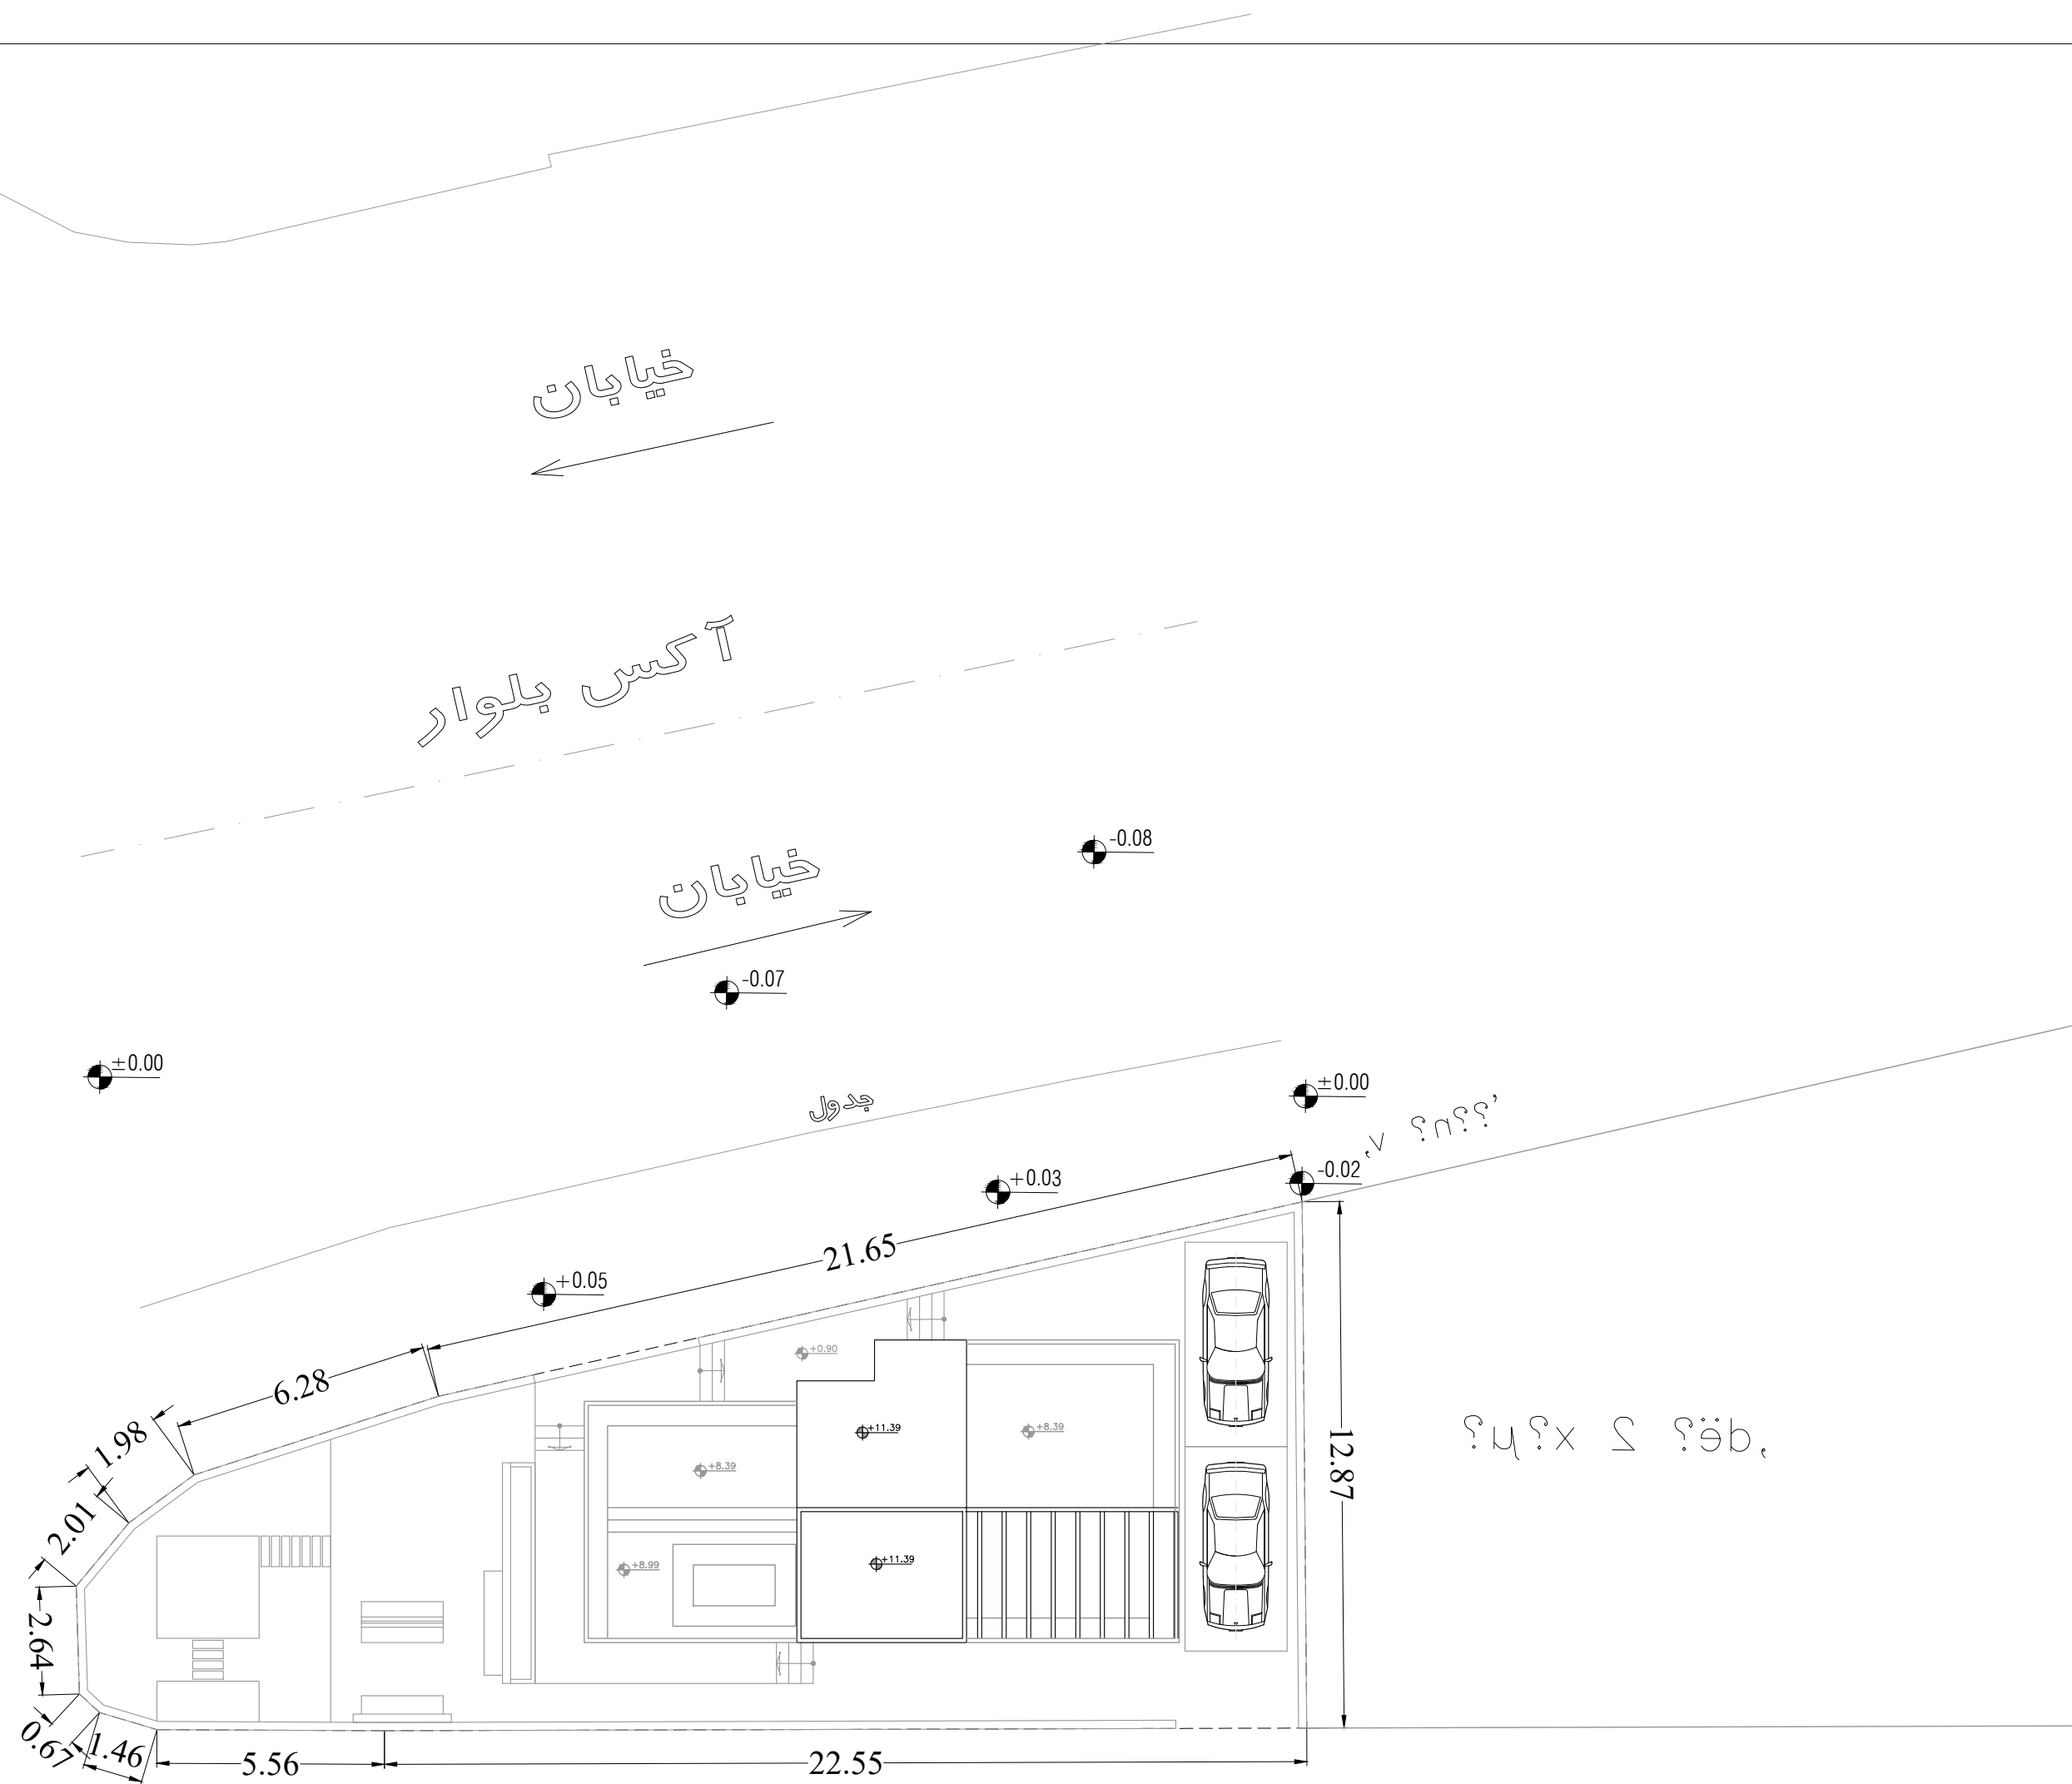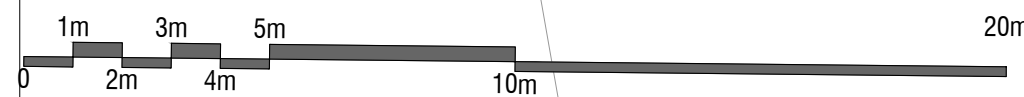

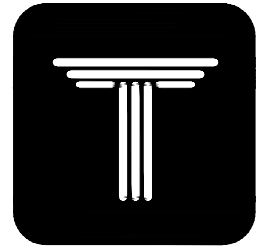



VILLA
TERRACE
COMPETITION

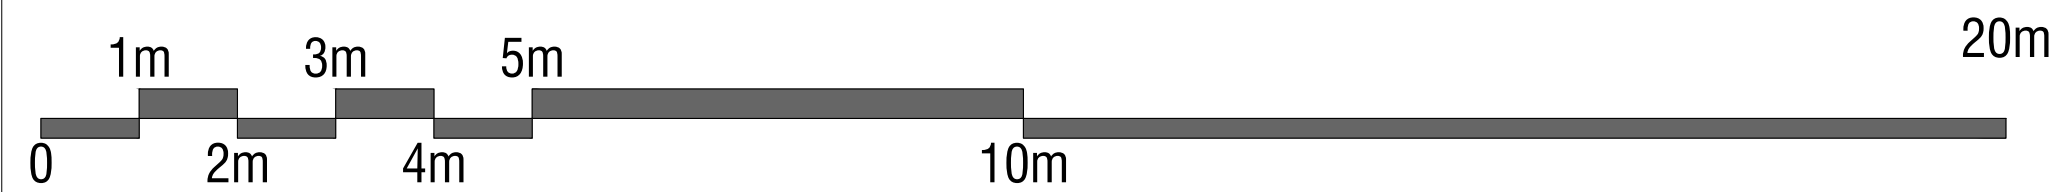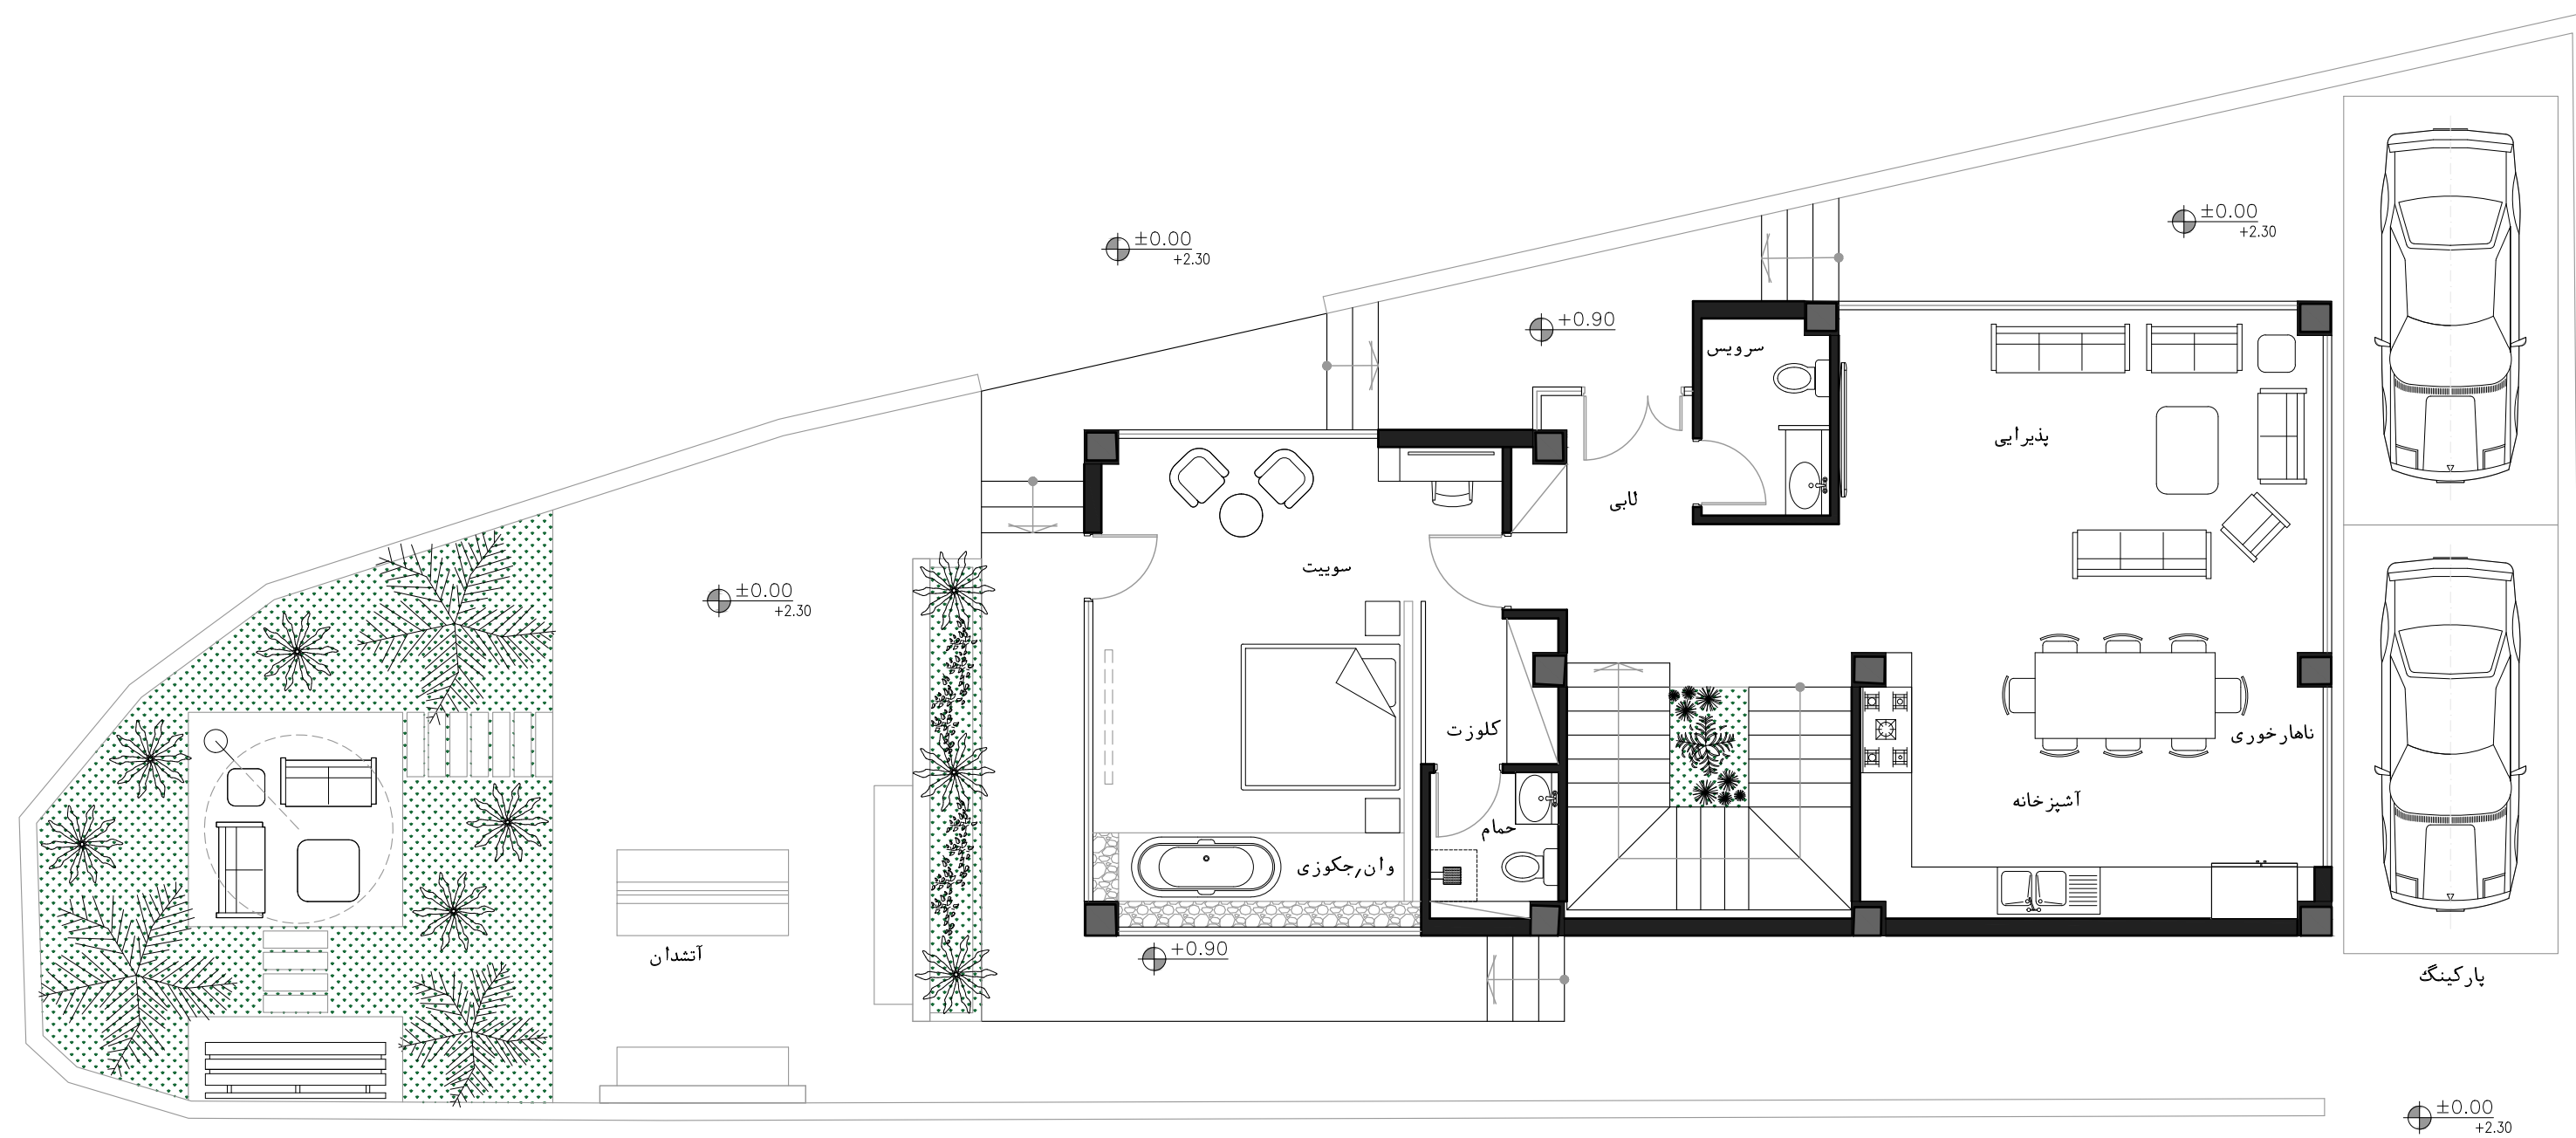


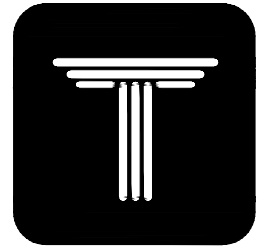


VILLA
TERRACE
COMPETITION

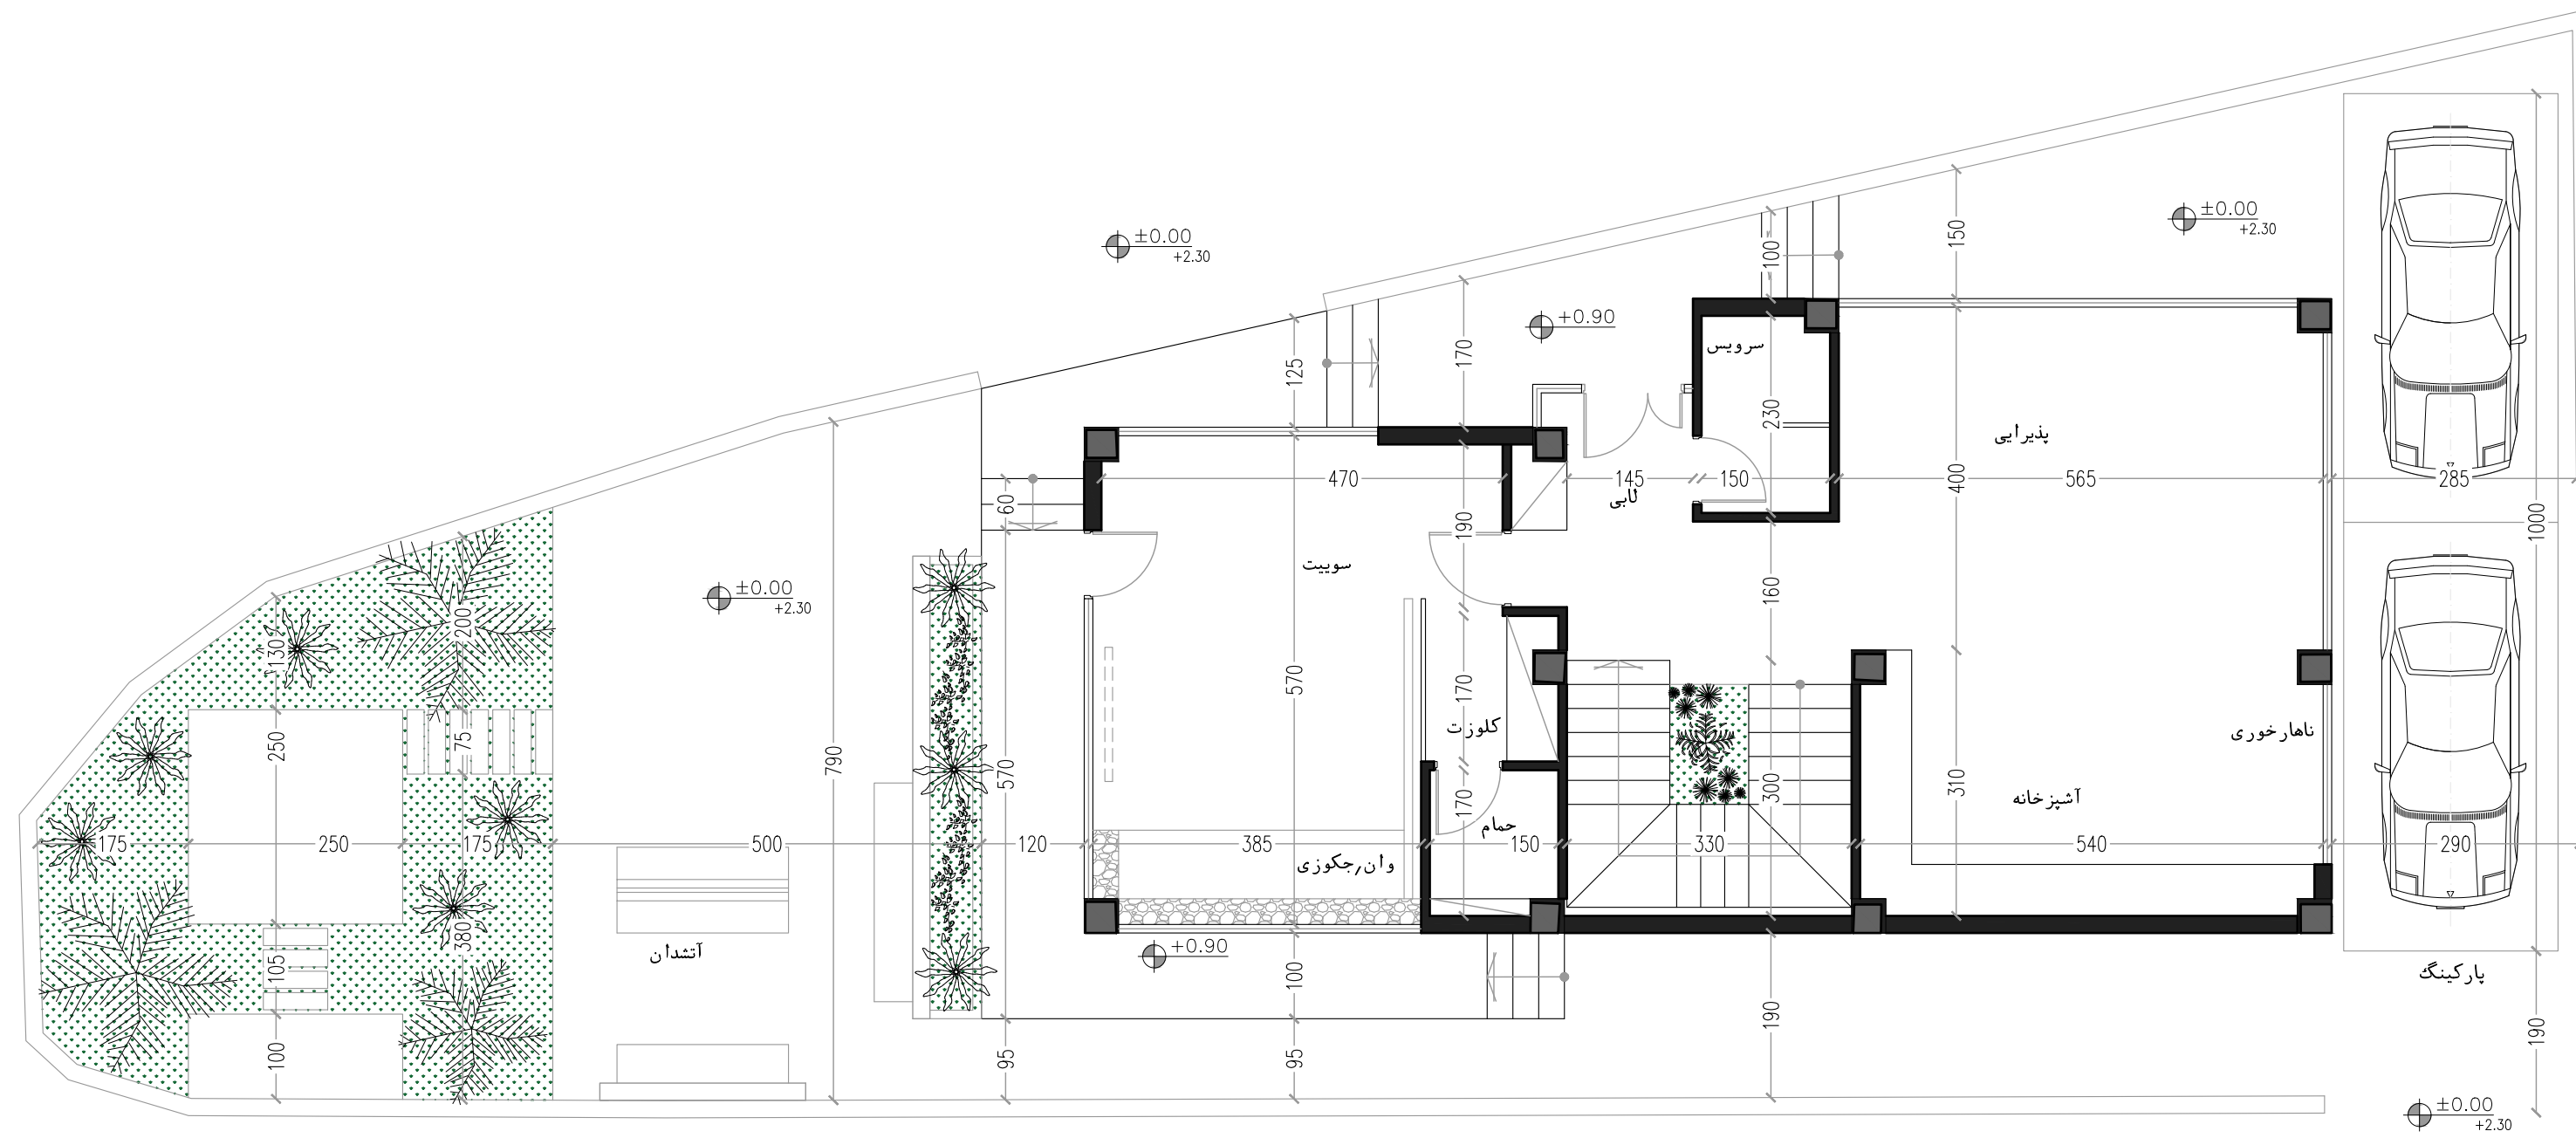


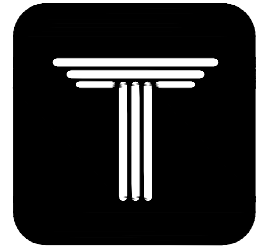



VILLA
TERRACE
COMPETITION

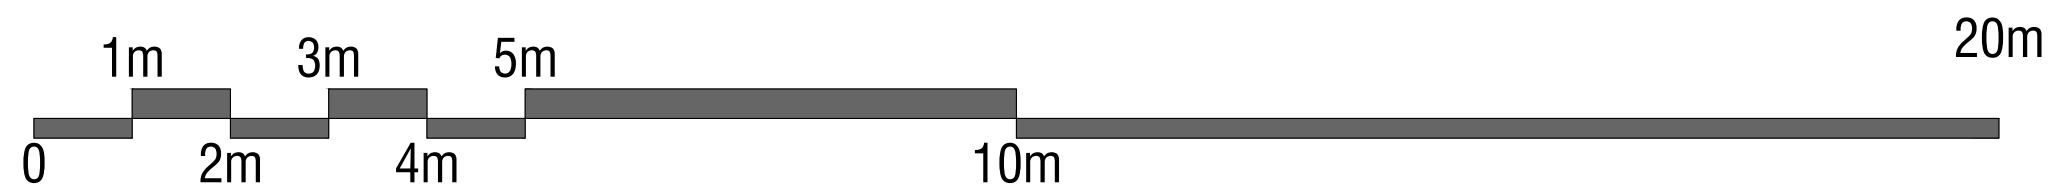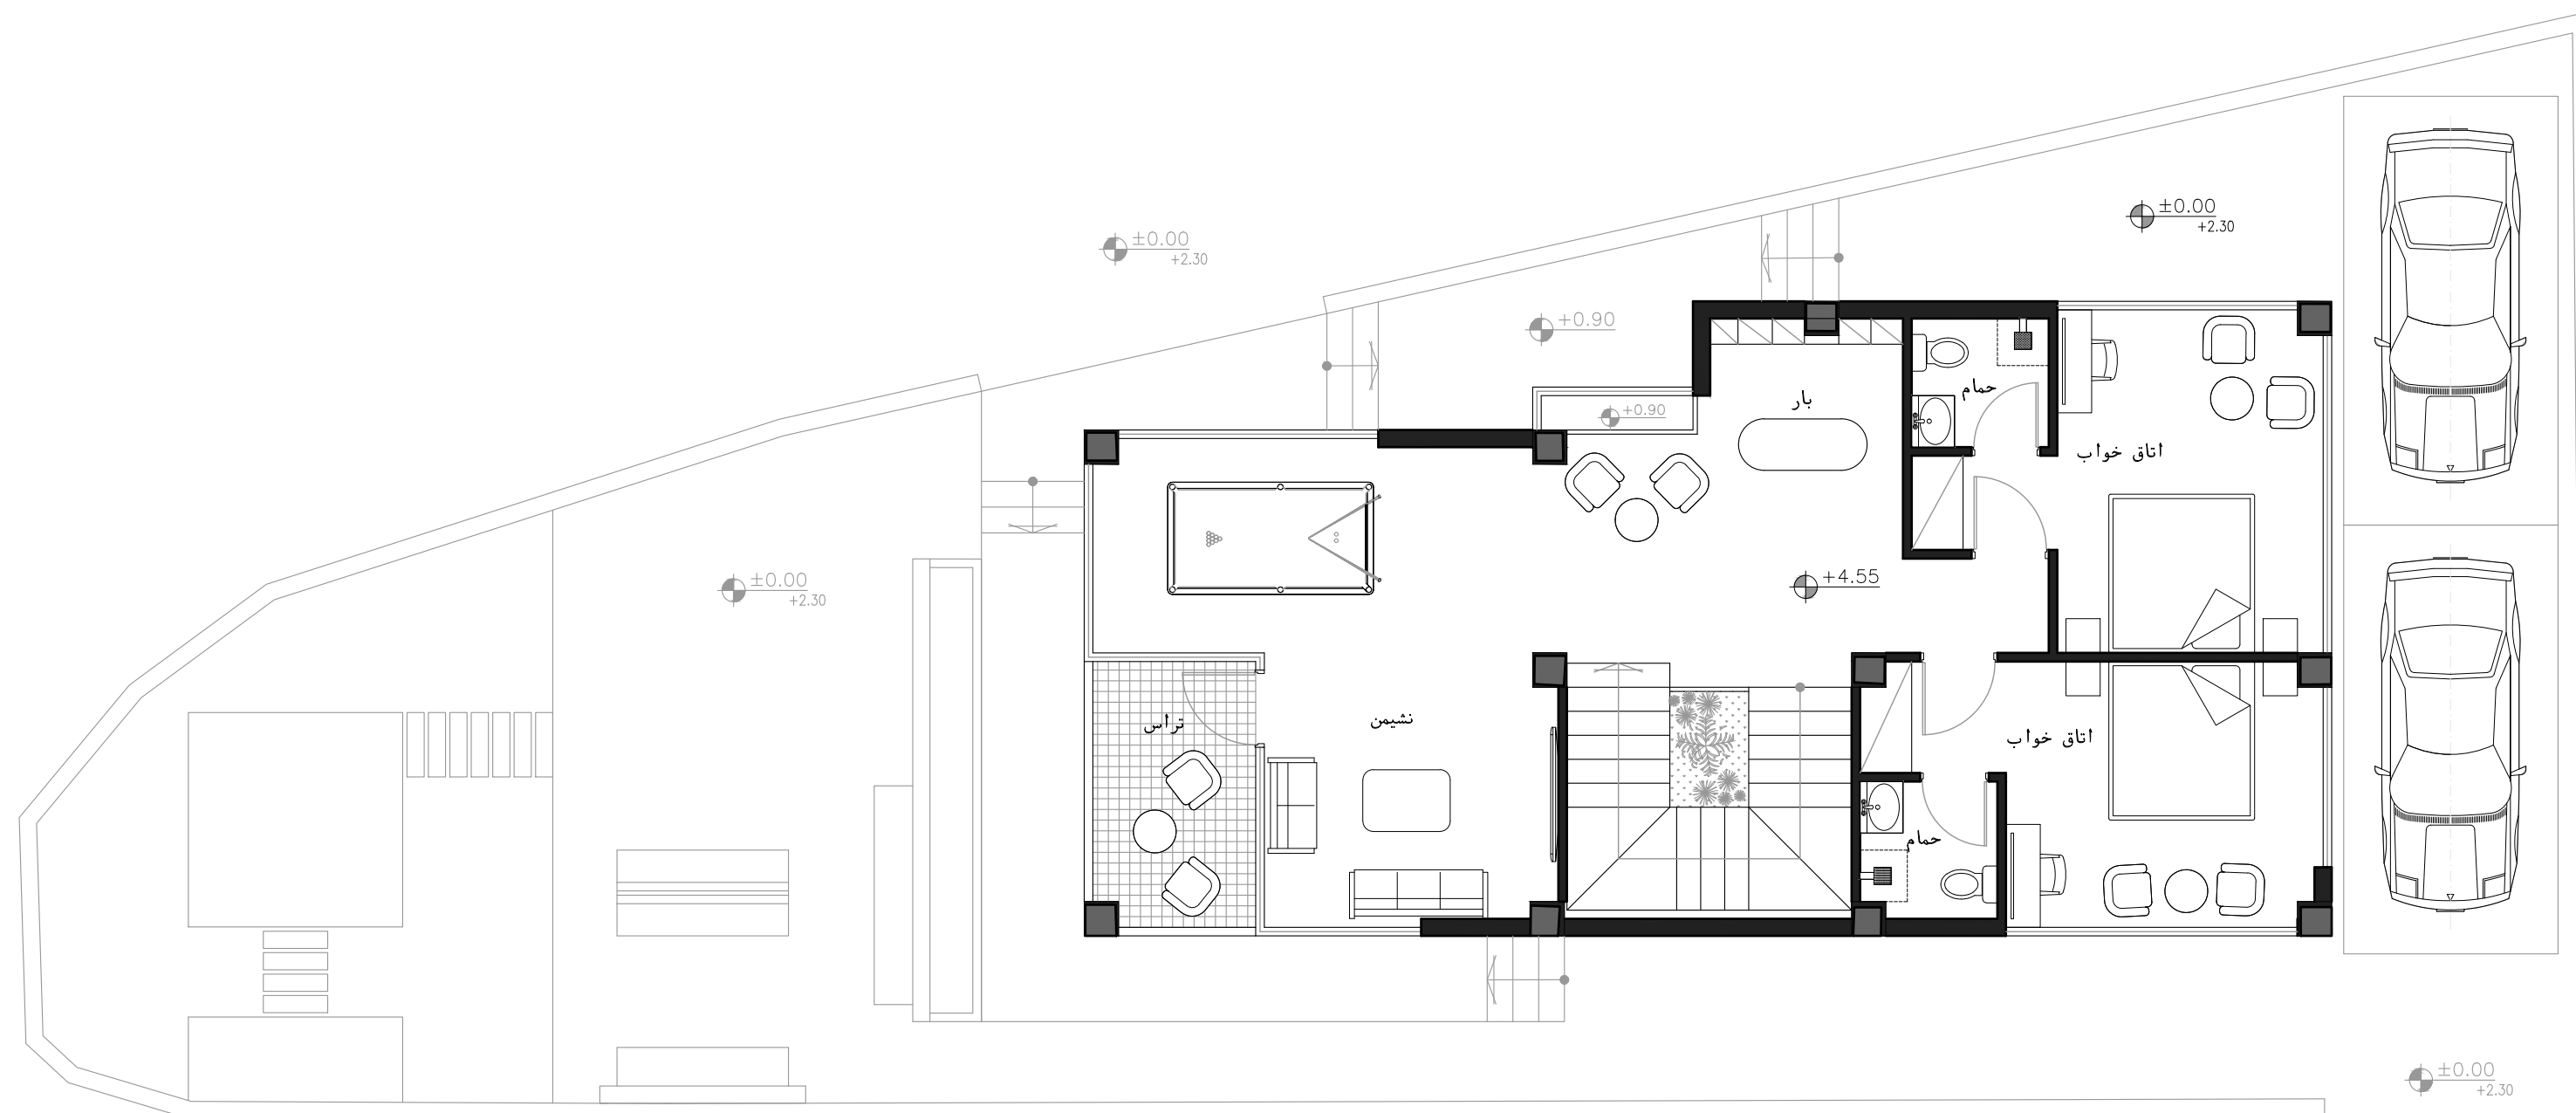


طبقه اول

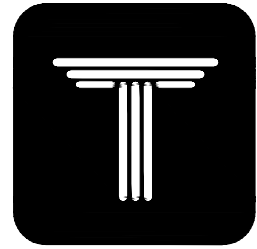



VILLA
TERRACE
COMPETITION

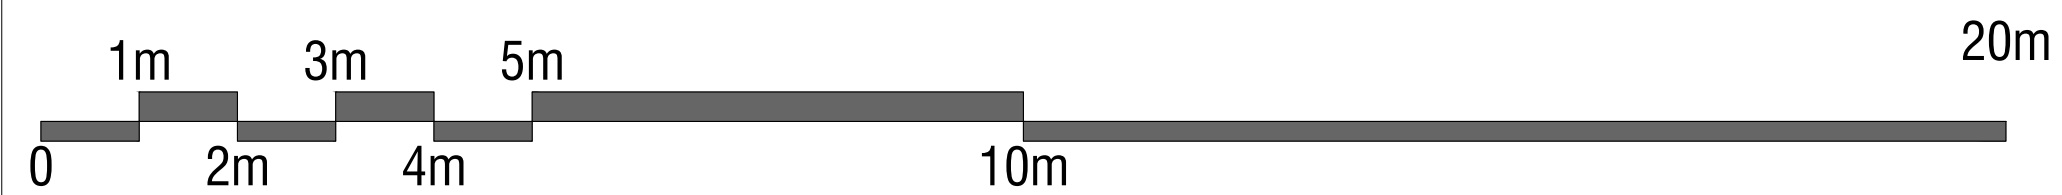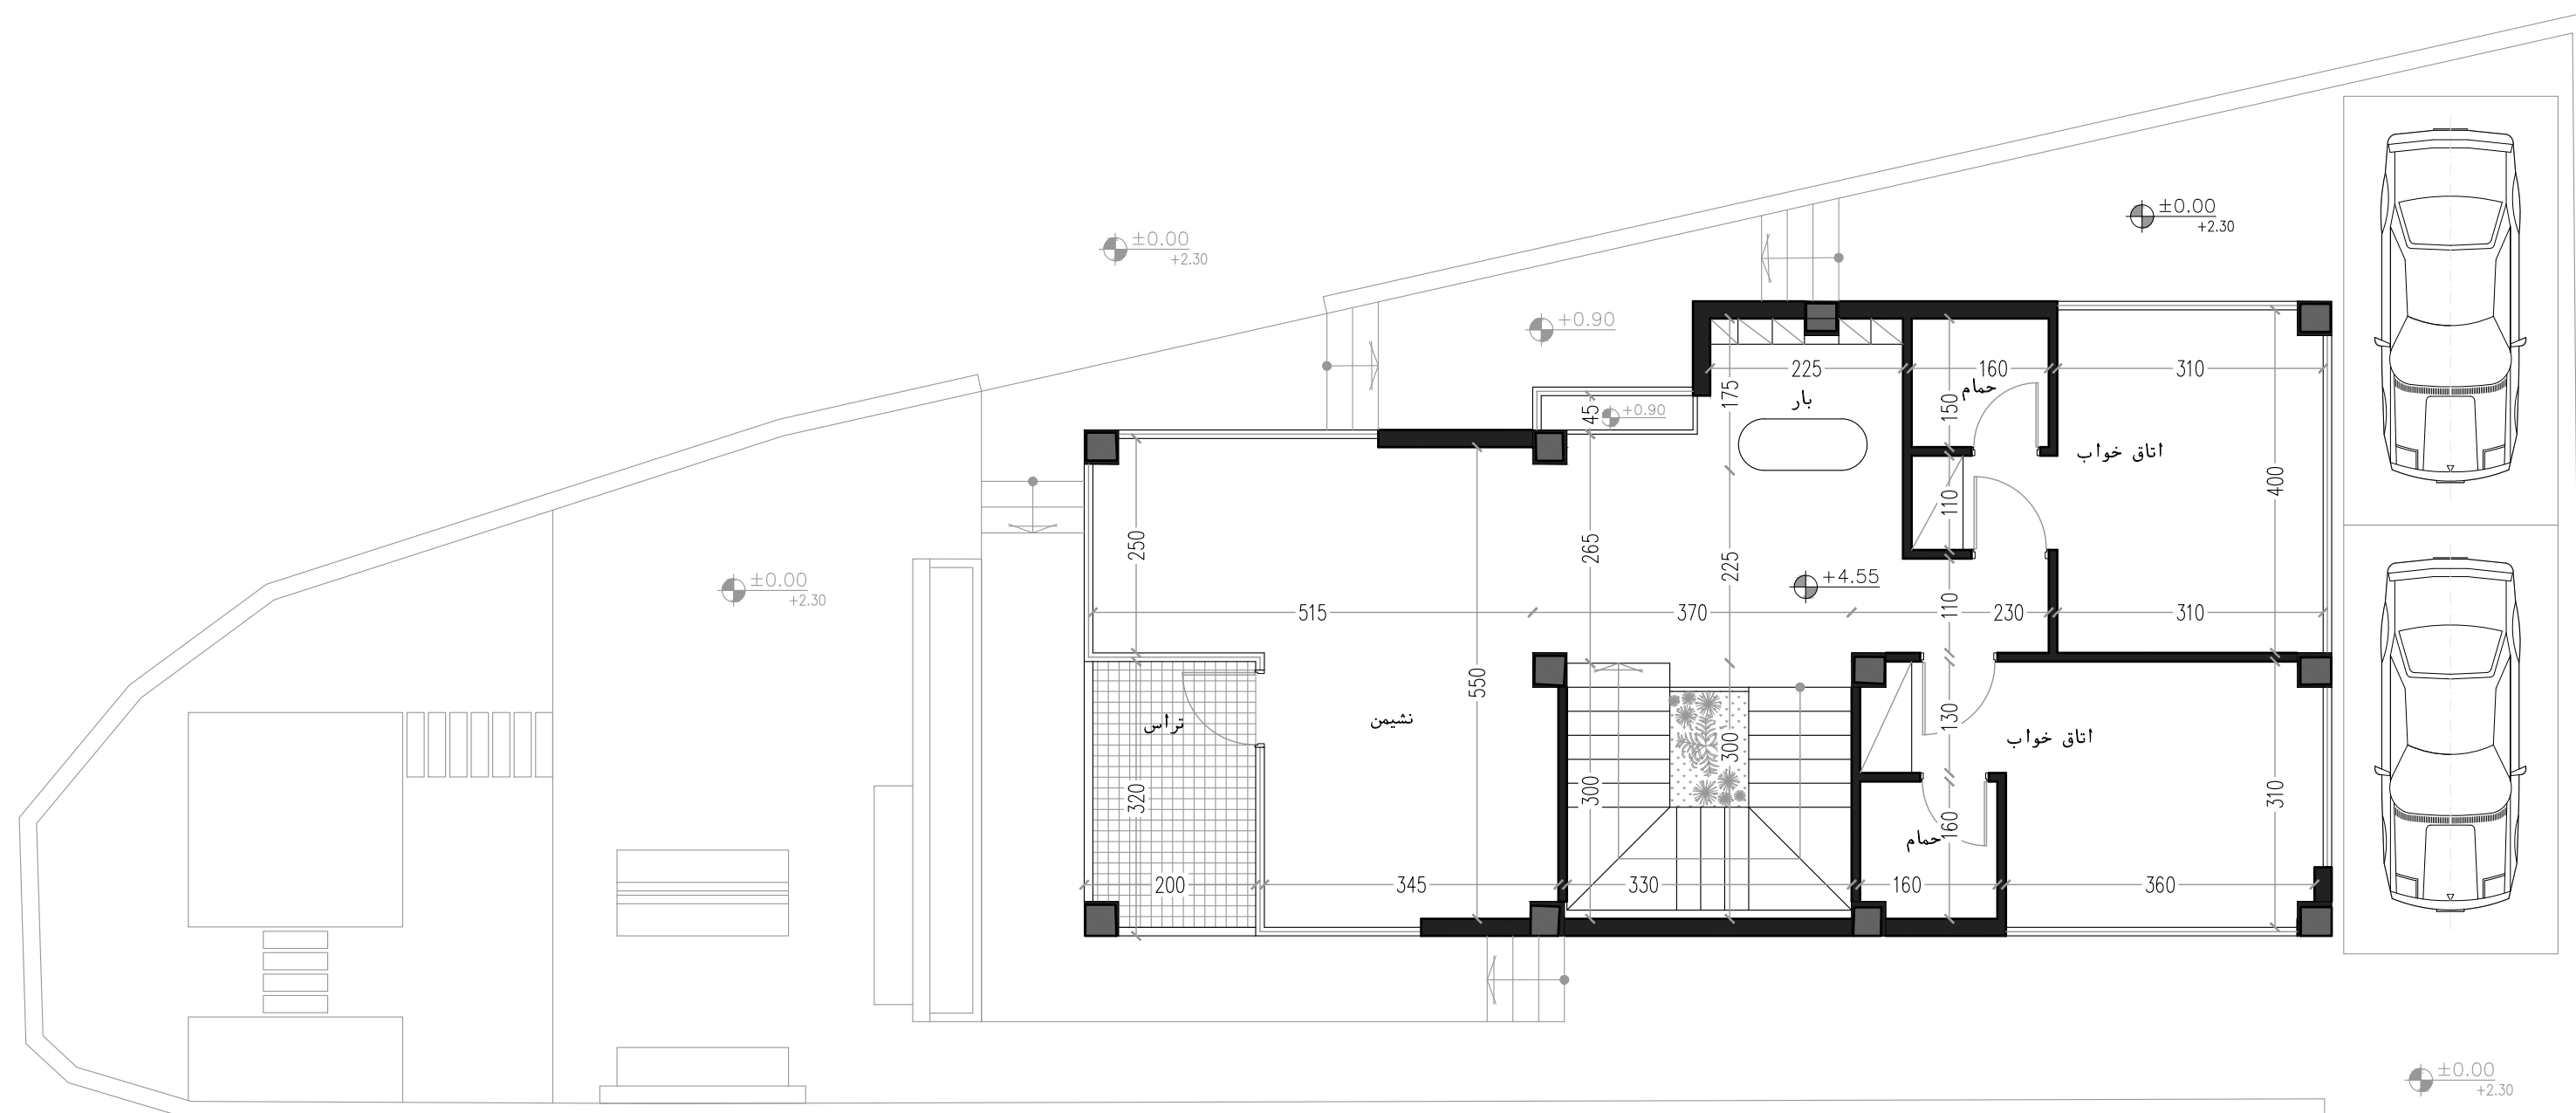



طبقه اول

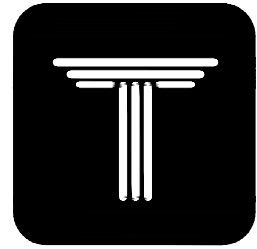



VILLA
TERRACE
COMPETITION

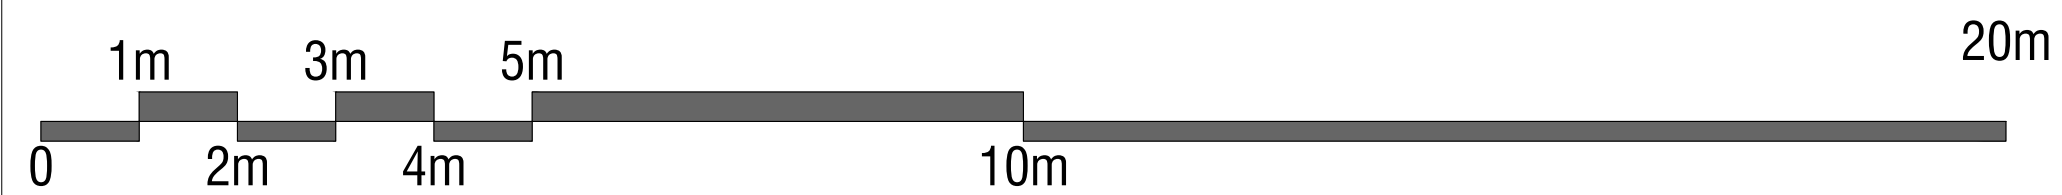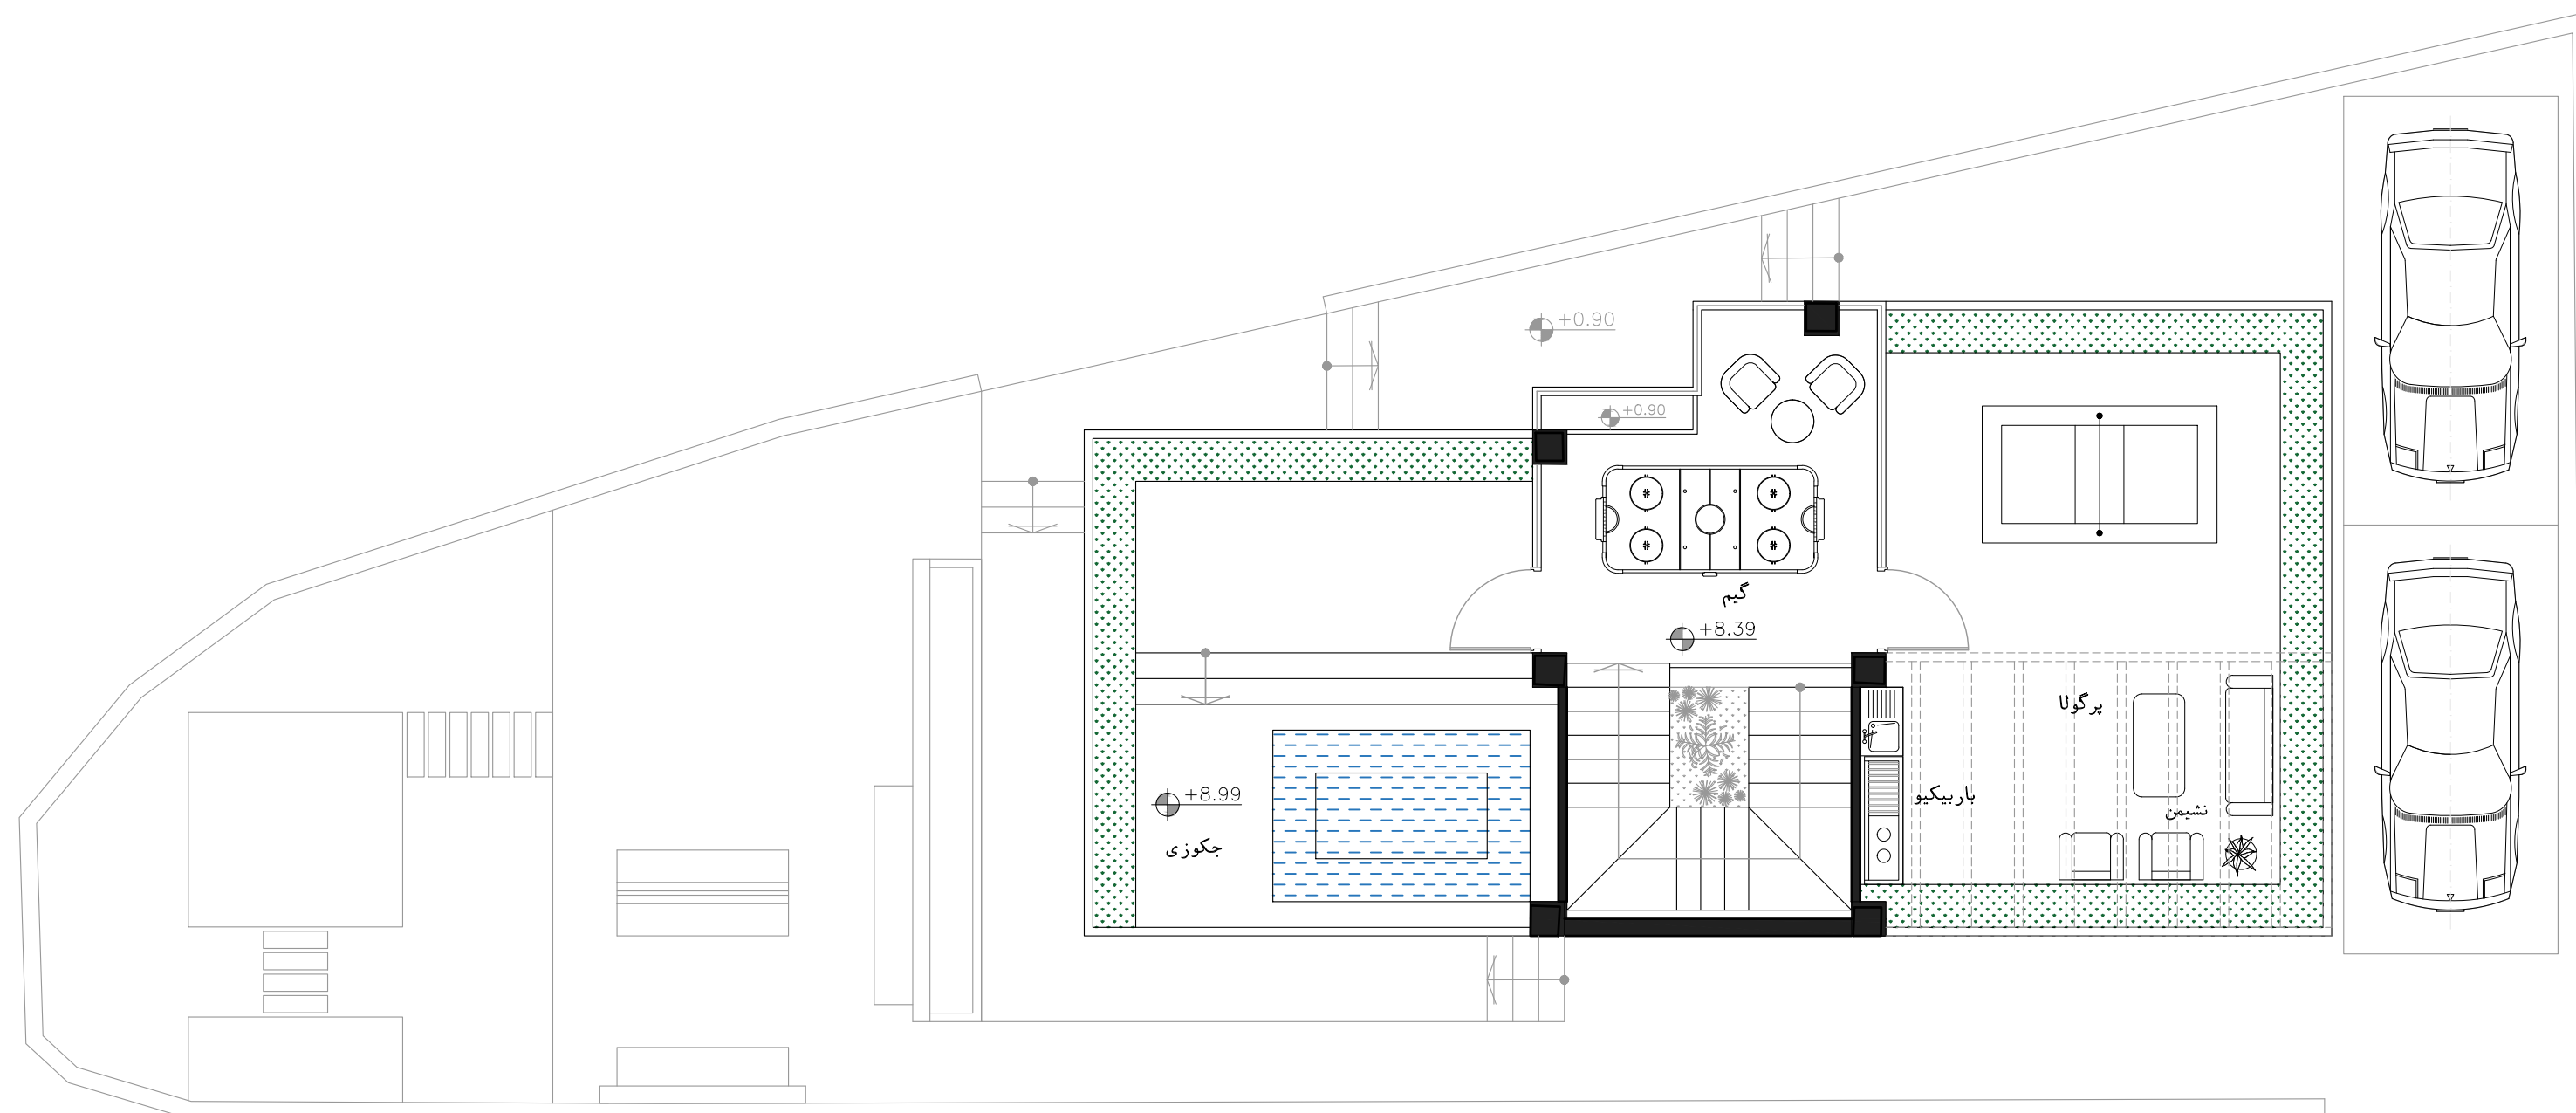

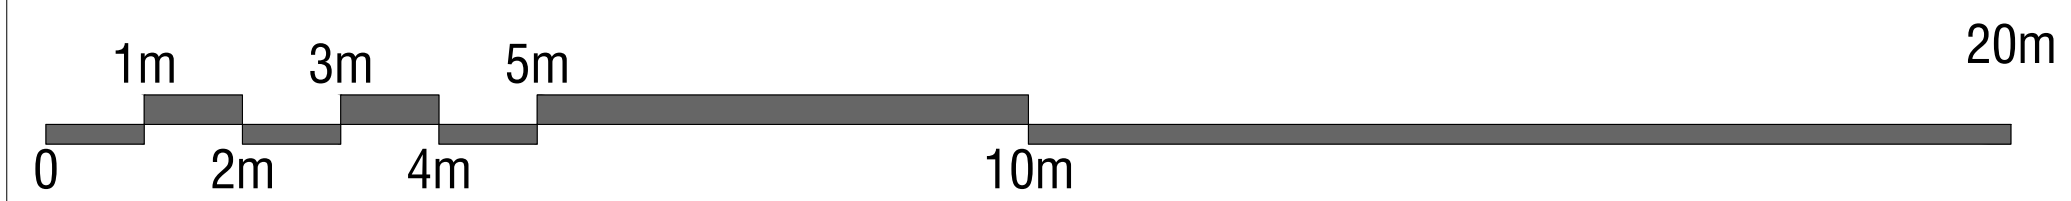


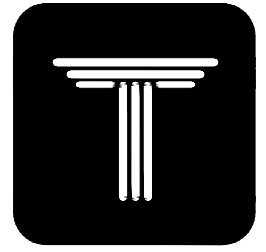

VILLA
TERRACE
COMPETITION

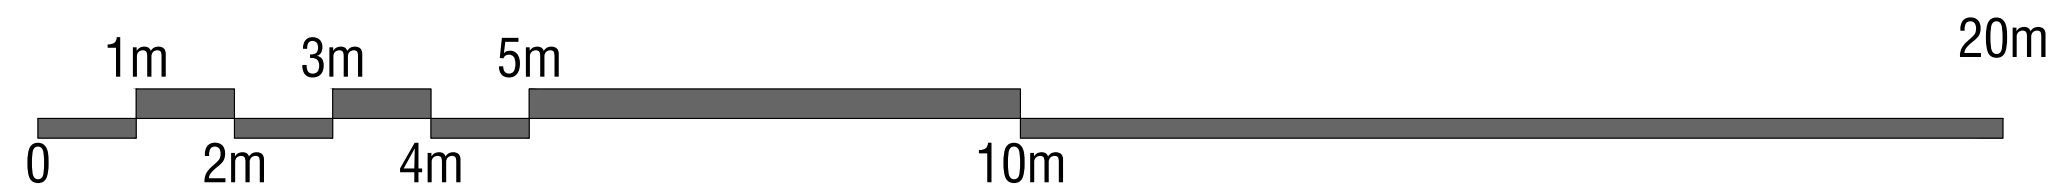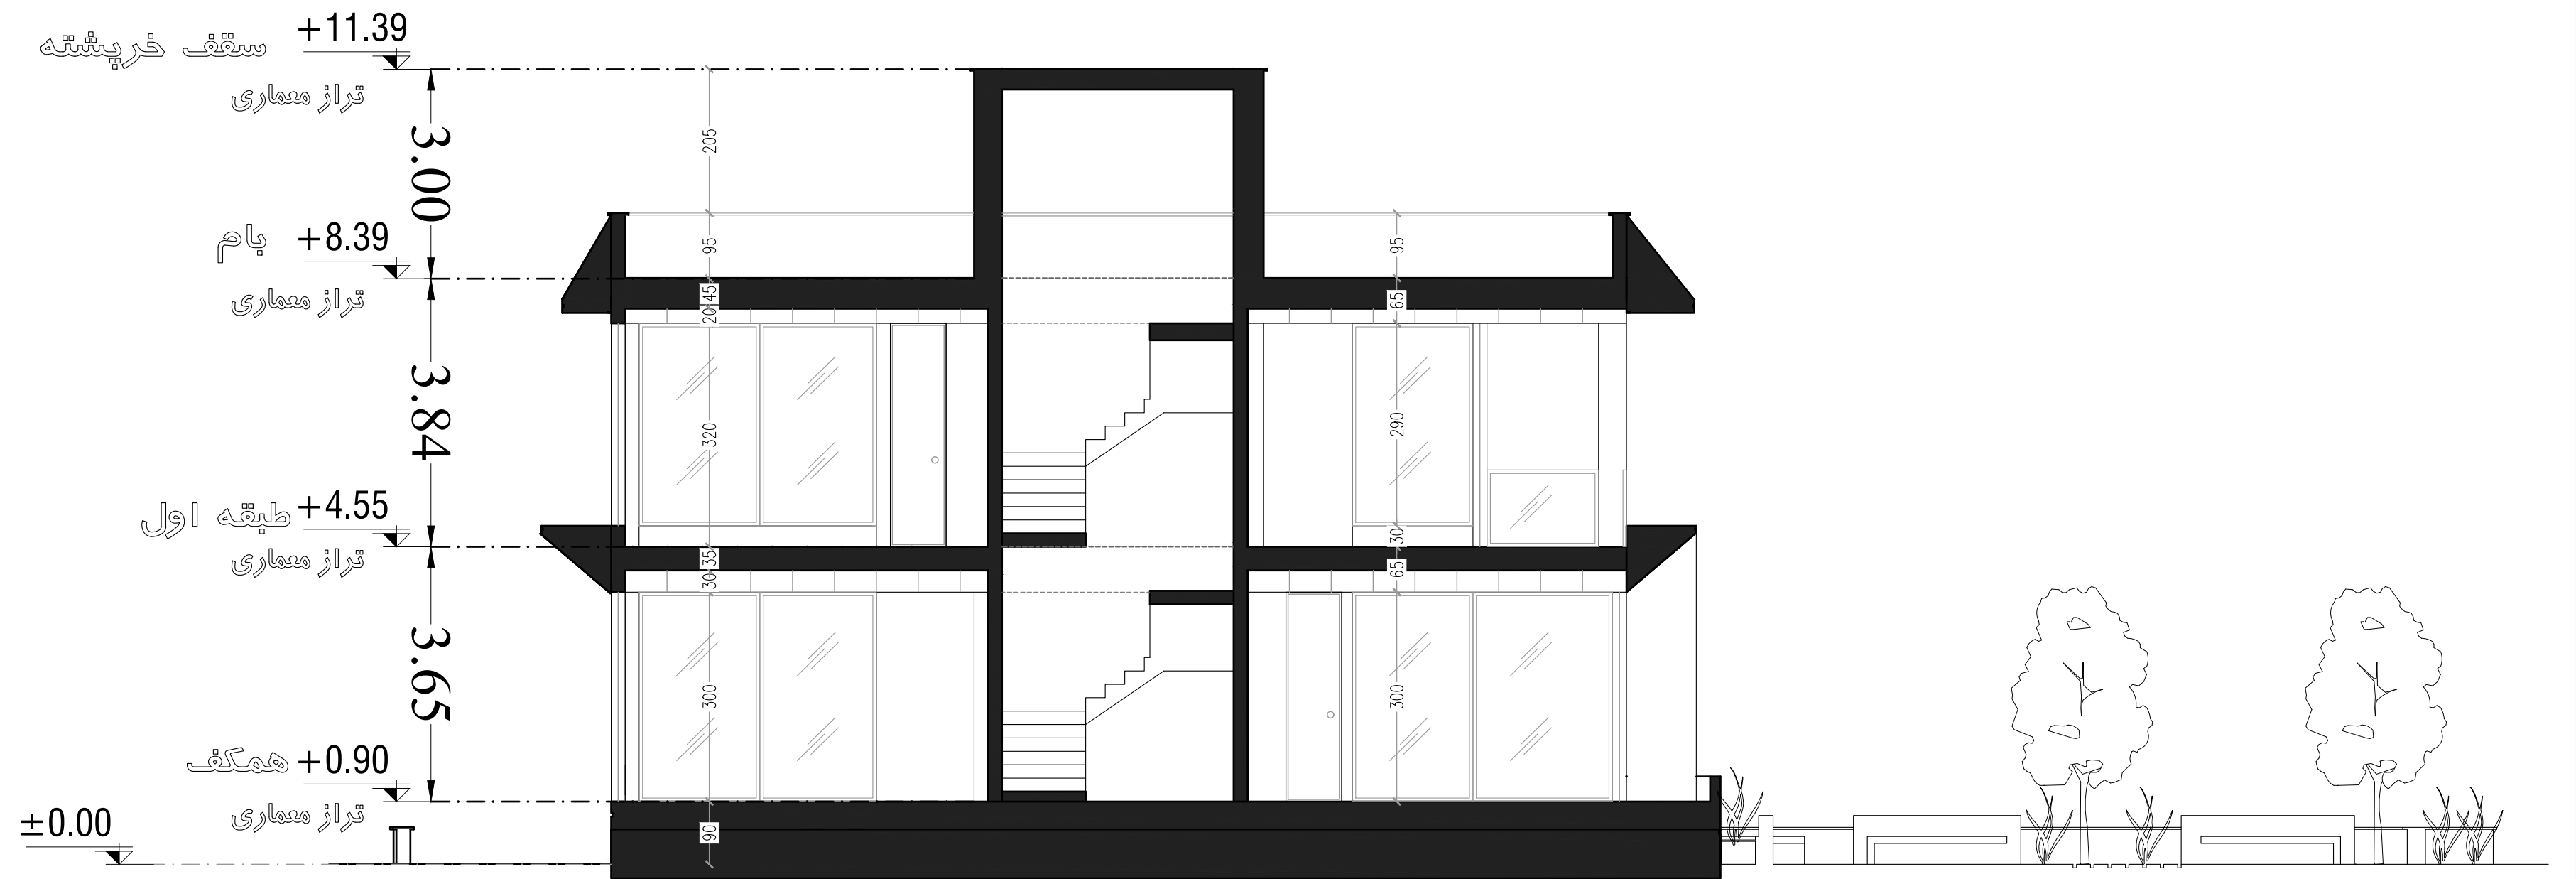

مقطع

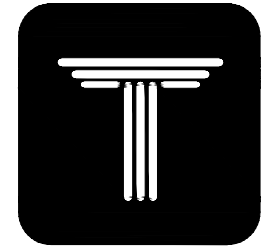


VILLA
TERRACE
COMPETITION

نمای جنوبی





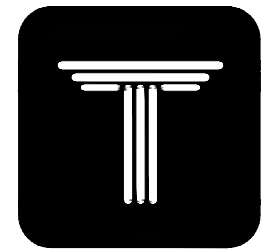


VILLA
TERRACE
COMPETITION

نمای شمالی





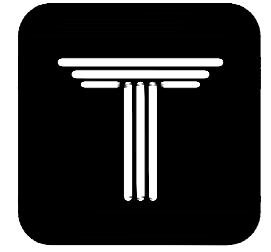


VILLA
TERRACE
COMPETITION

شمال غربی






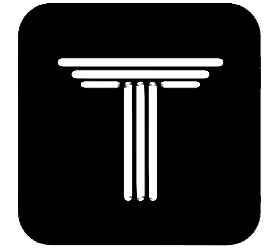

VILLA
TERRACE
COMPETITION

شمال شرقی




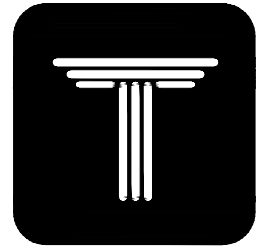

VILLA
TERRACE
COMPETITION

۹۹۹۵




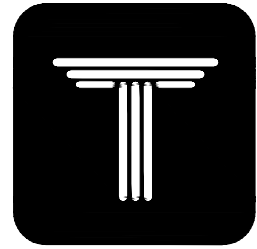

VILLA
TERRACE
COMPETITION

حيات




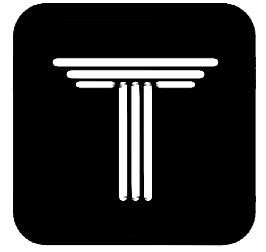

VILLA
TERRACE
COMPETITION

پام




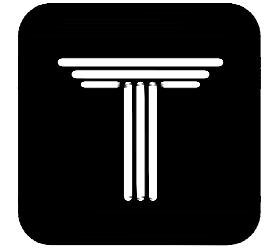

VILLA
TERRACE
COMPETITION

شب شمال غربی




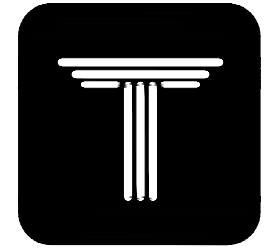

VILLA
TERRACE
COMPETITION

شب شمالی




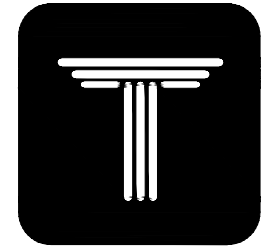

VILLA
TERRACE
COMPETITION

شب جنوب غربی




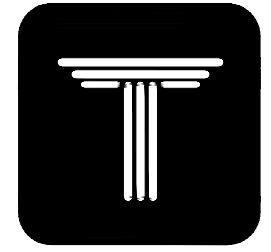

VILLA
TERRACE
COMPETITION


شب شرقی




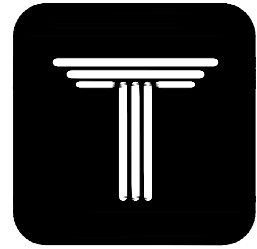

VILLA
TERRACE
COMPETITION

شب غریبی

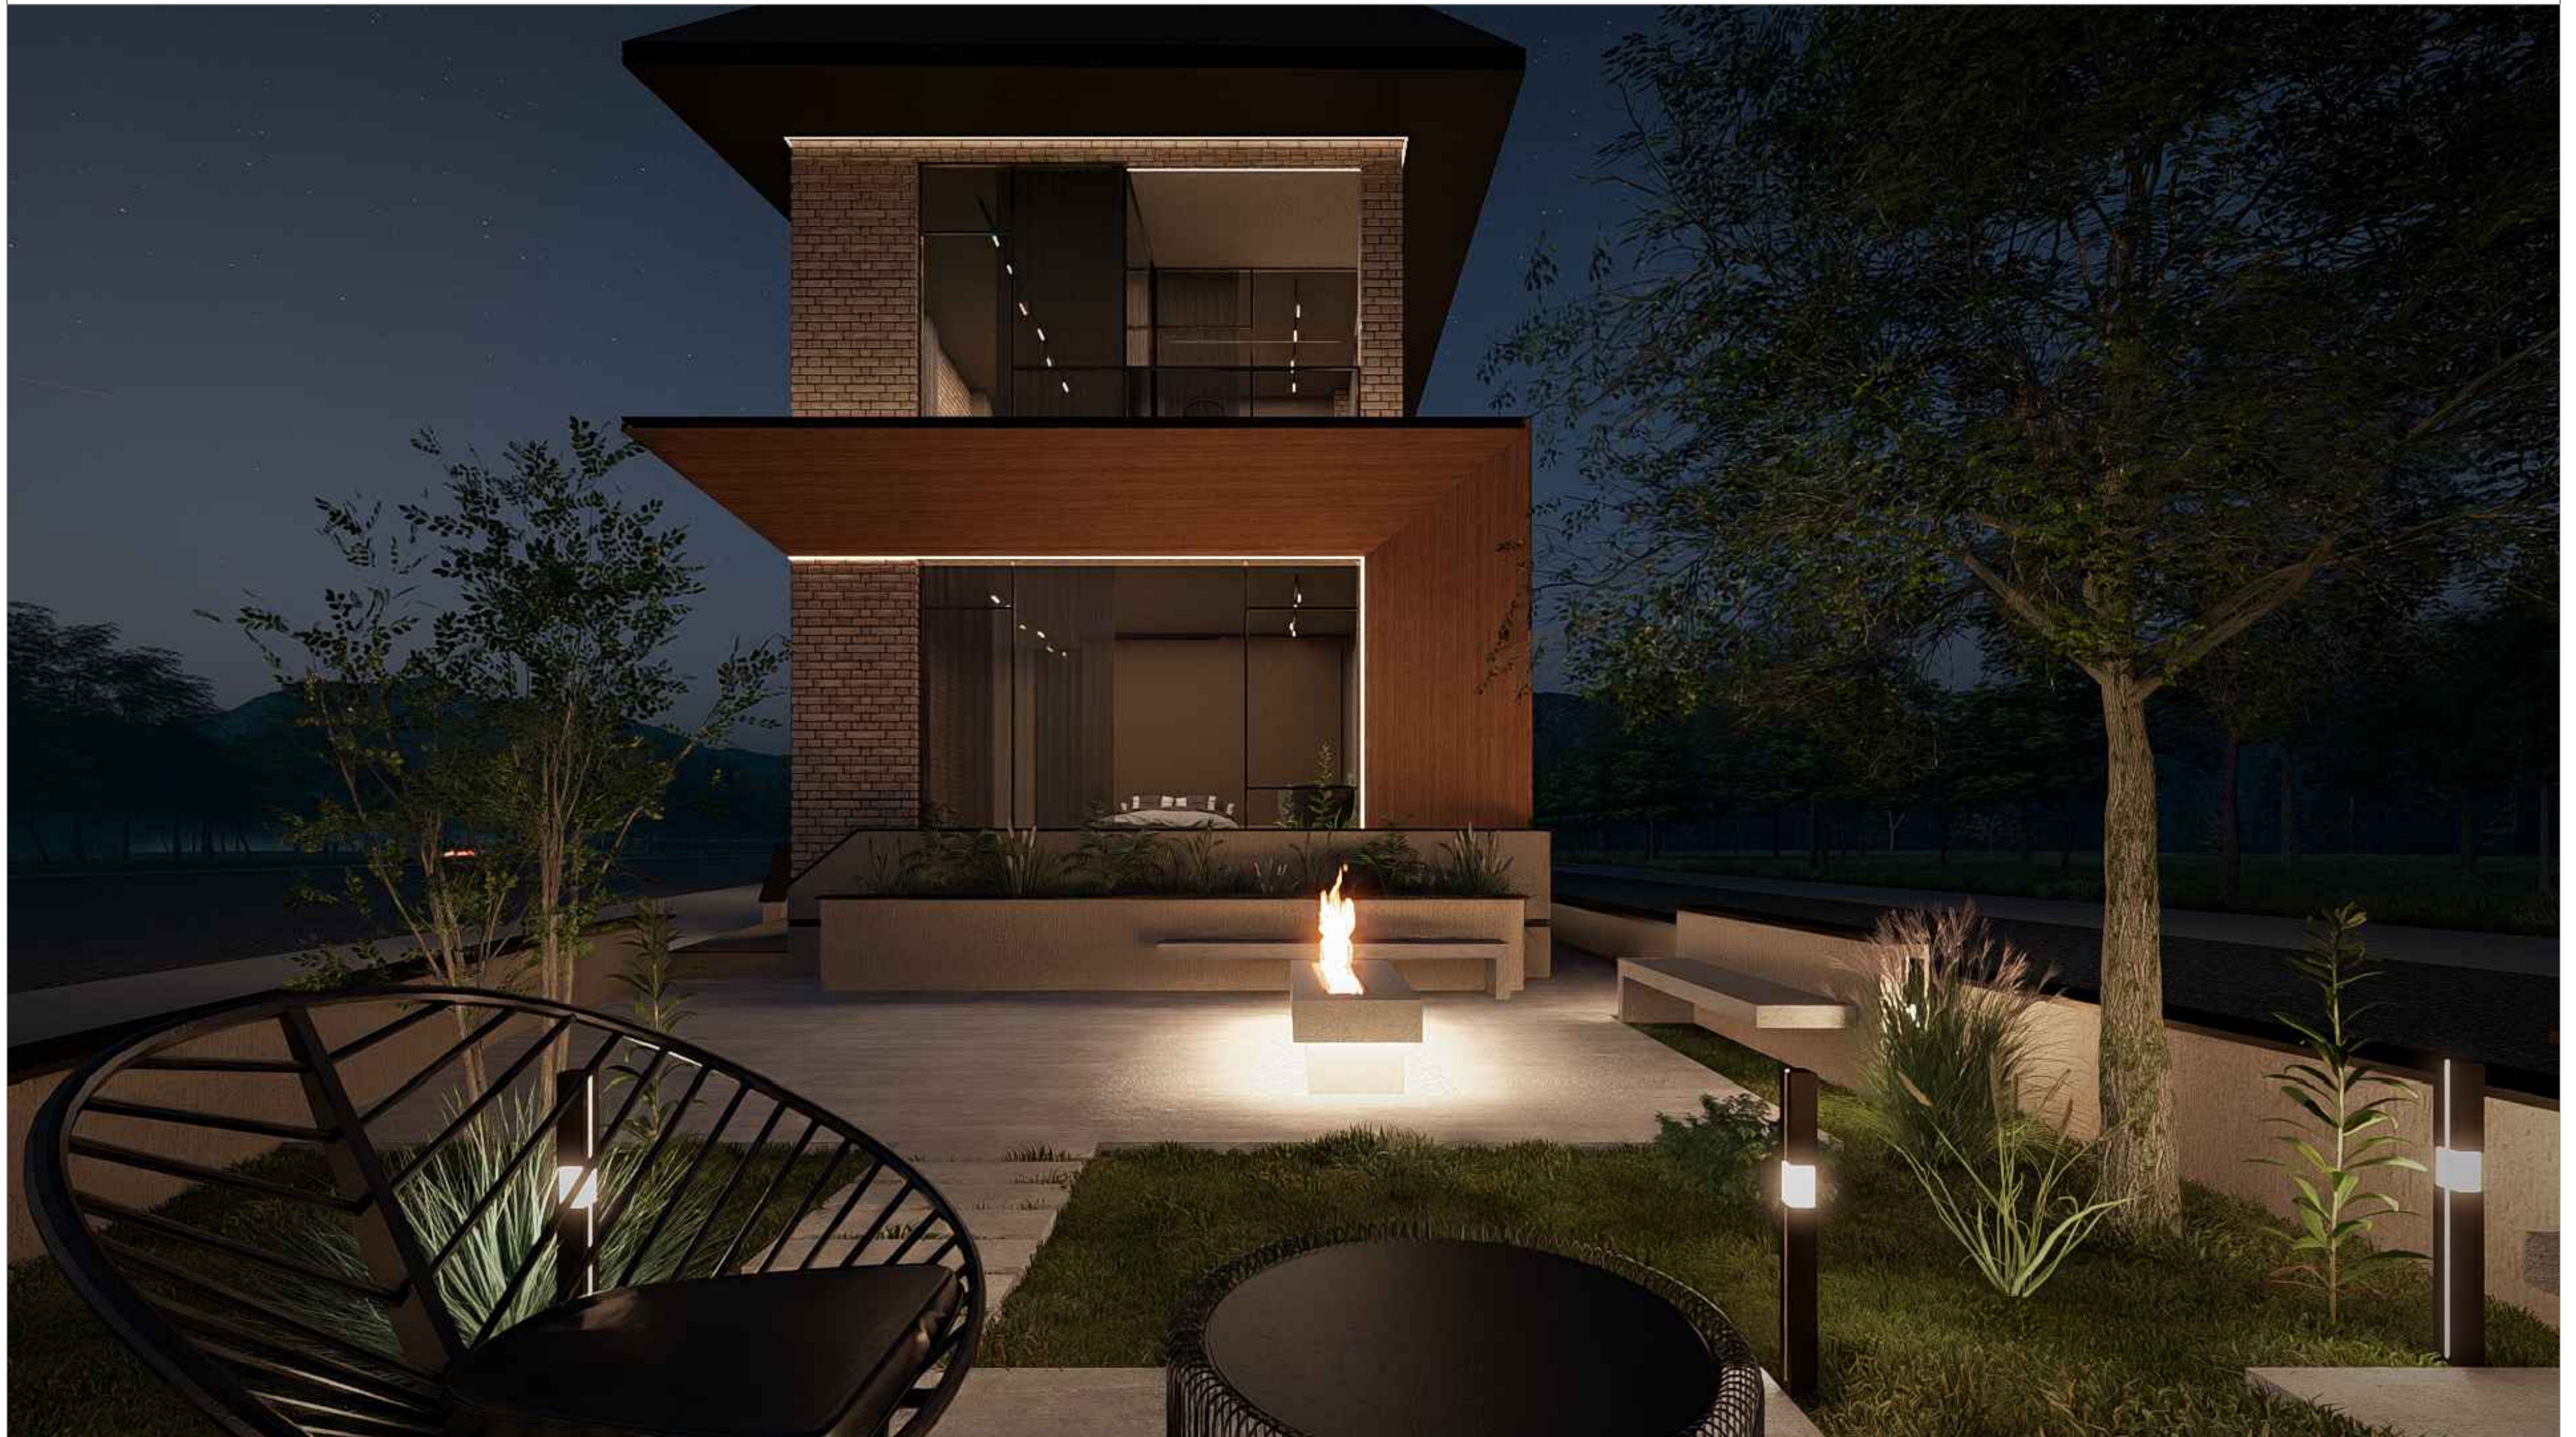

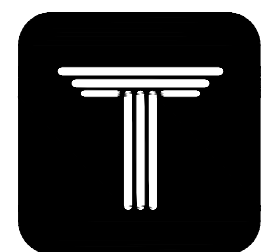

VILLA
TERRACE
COMPETITION

شب ورودی

