




• ویلا تراس نمک آبرود

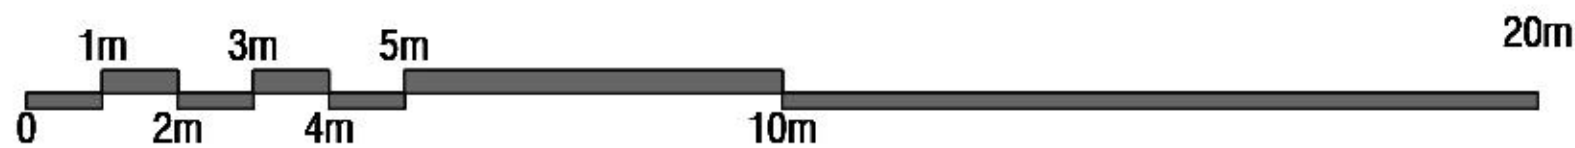



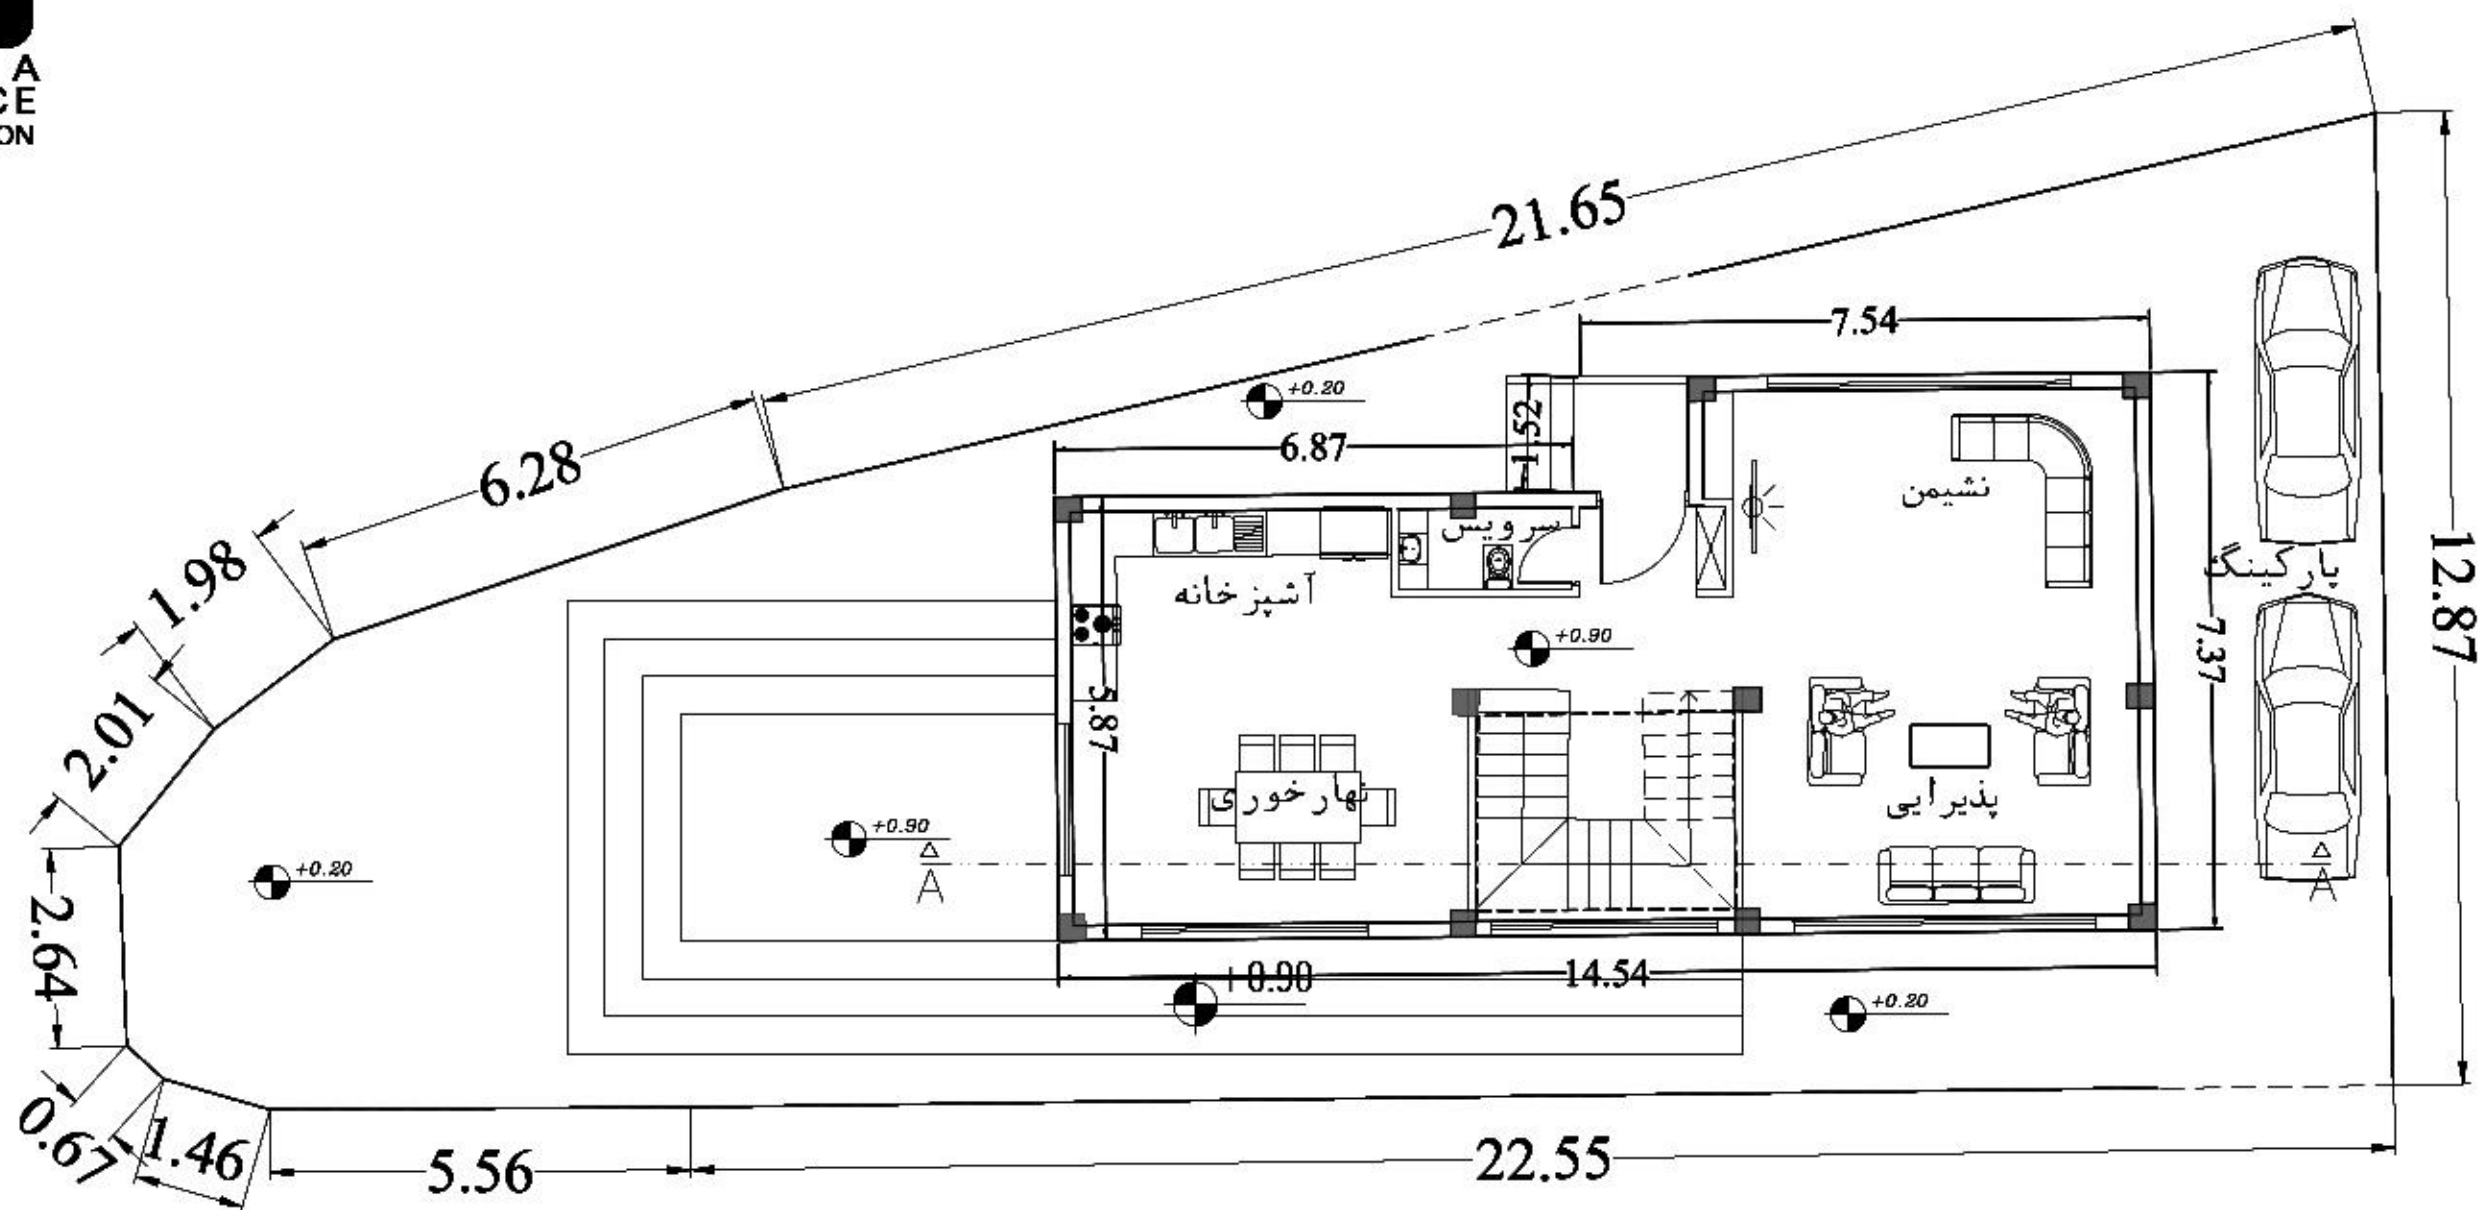


VILLA
TERRACE
COMPETITION

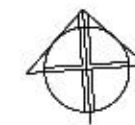






VILLA
TERRACE
COMPETITION

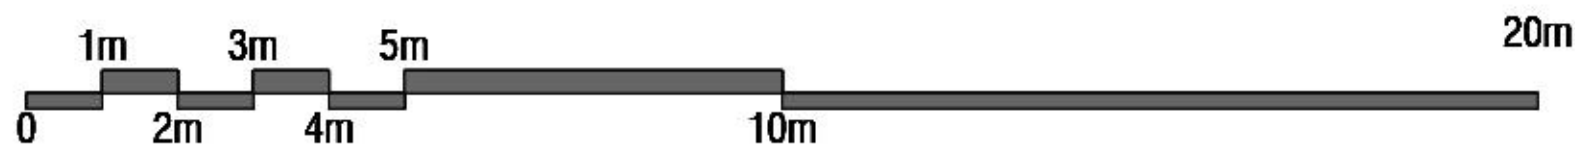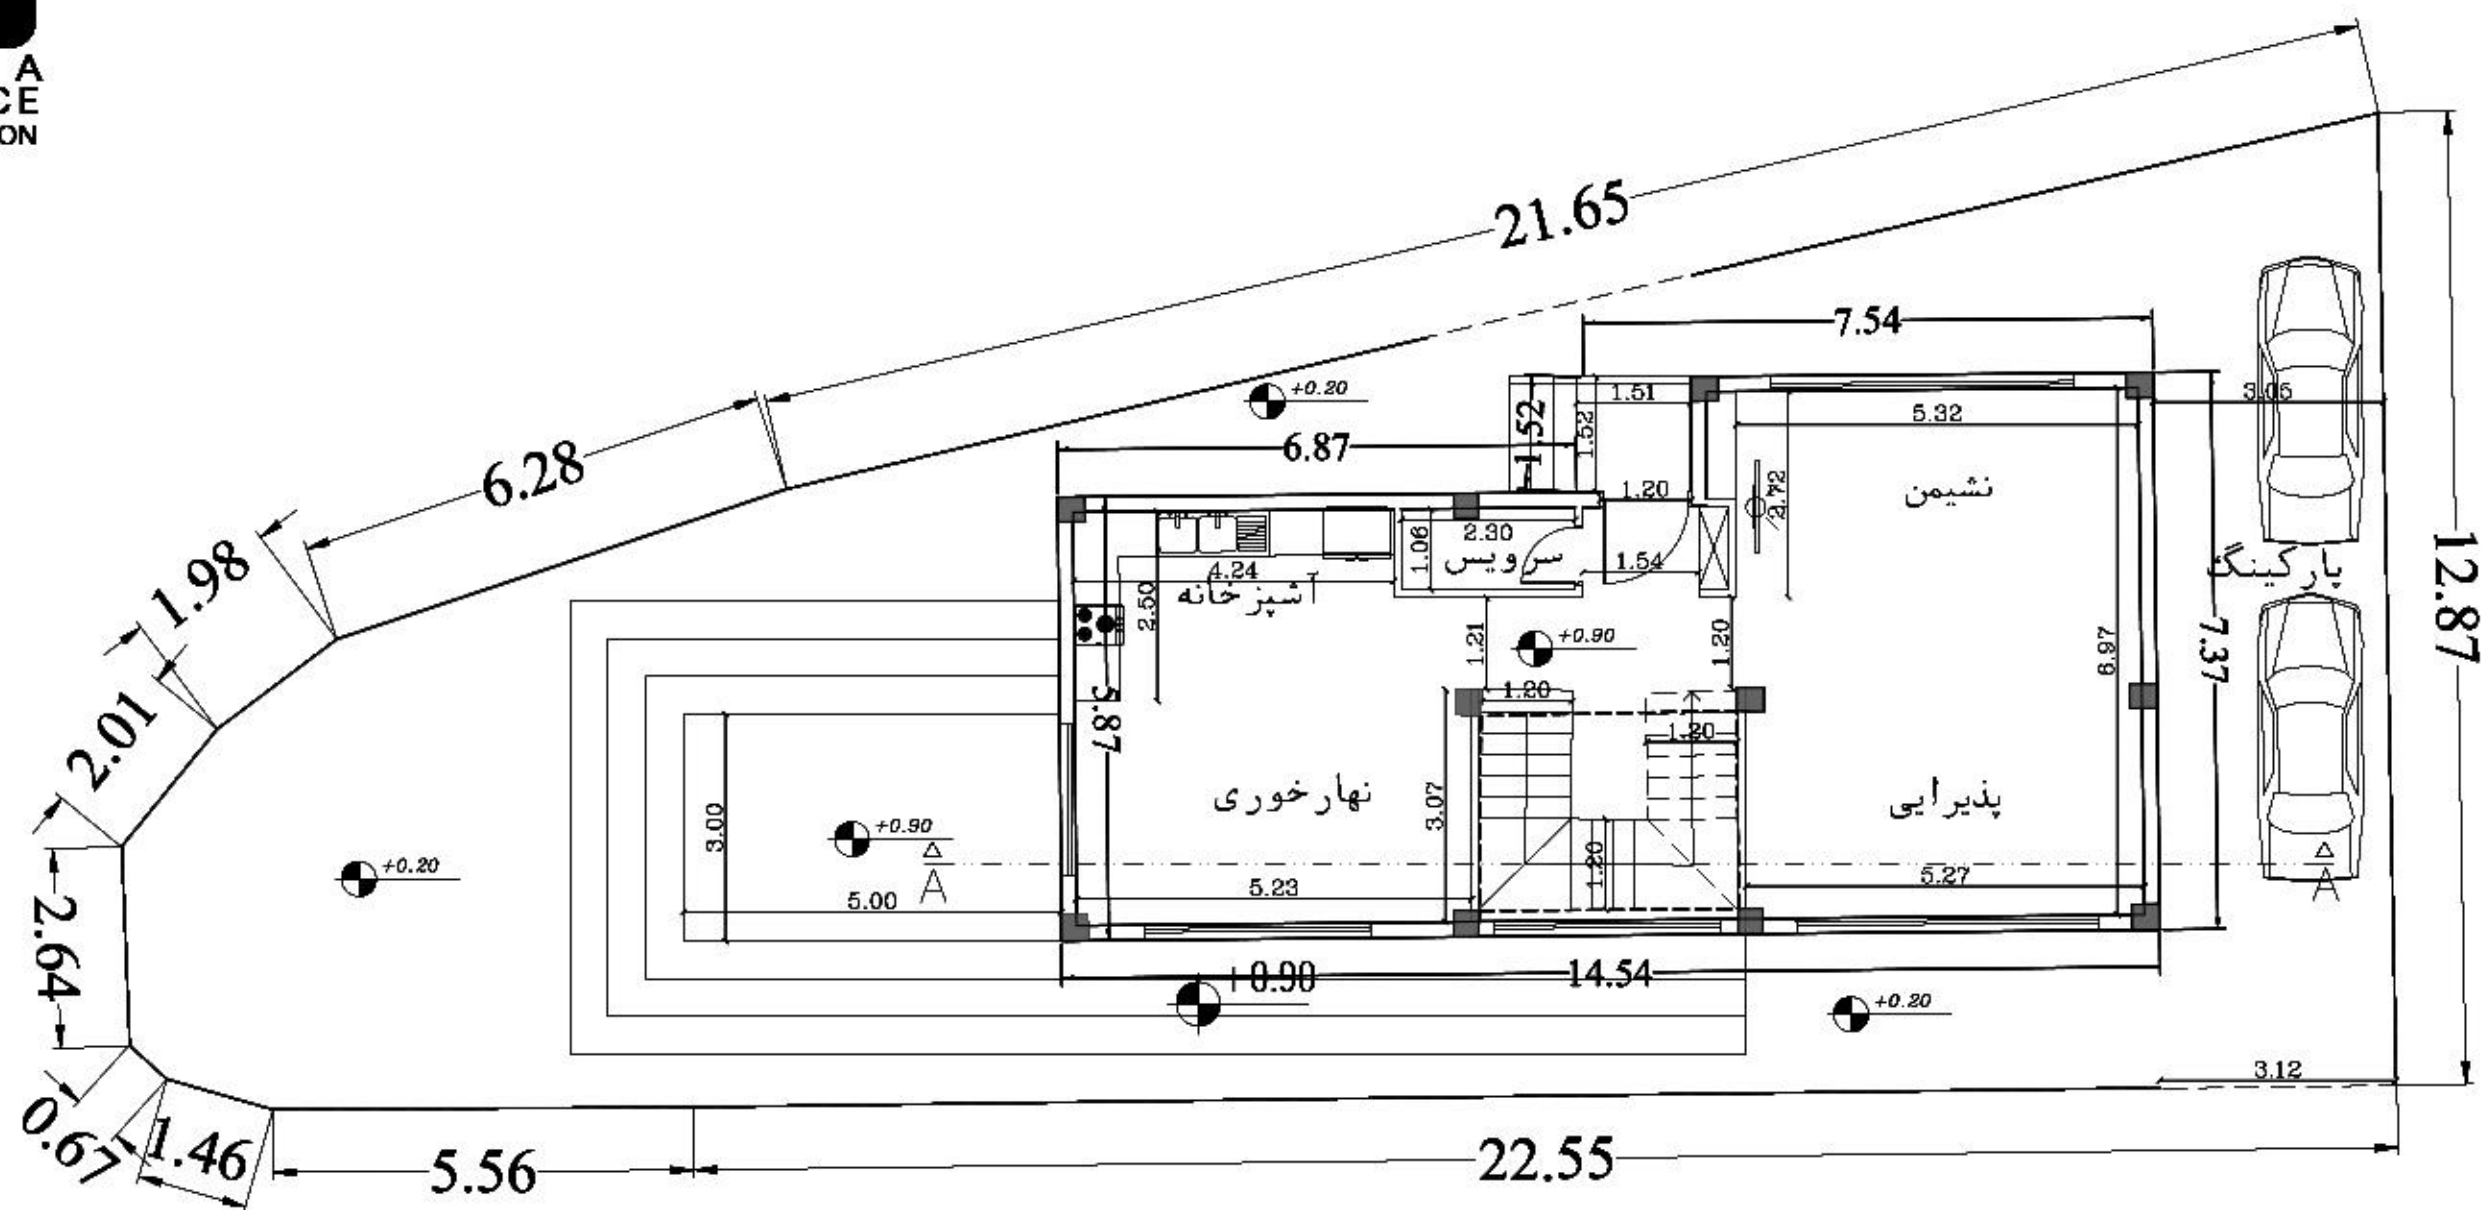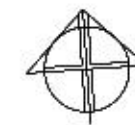






VILLA
TERRACE
COMPETITION

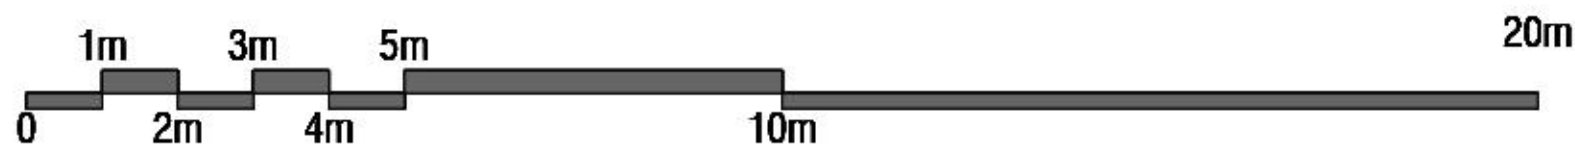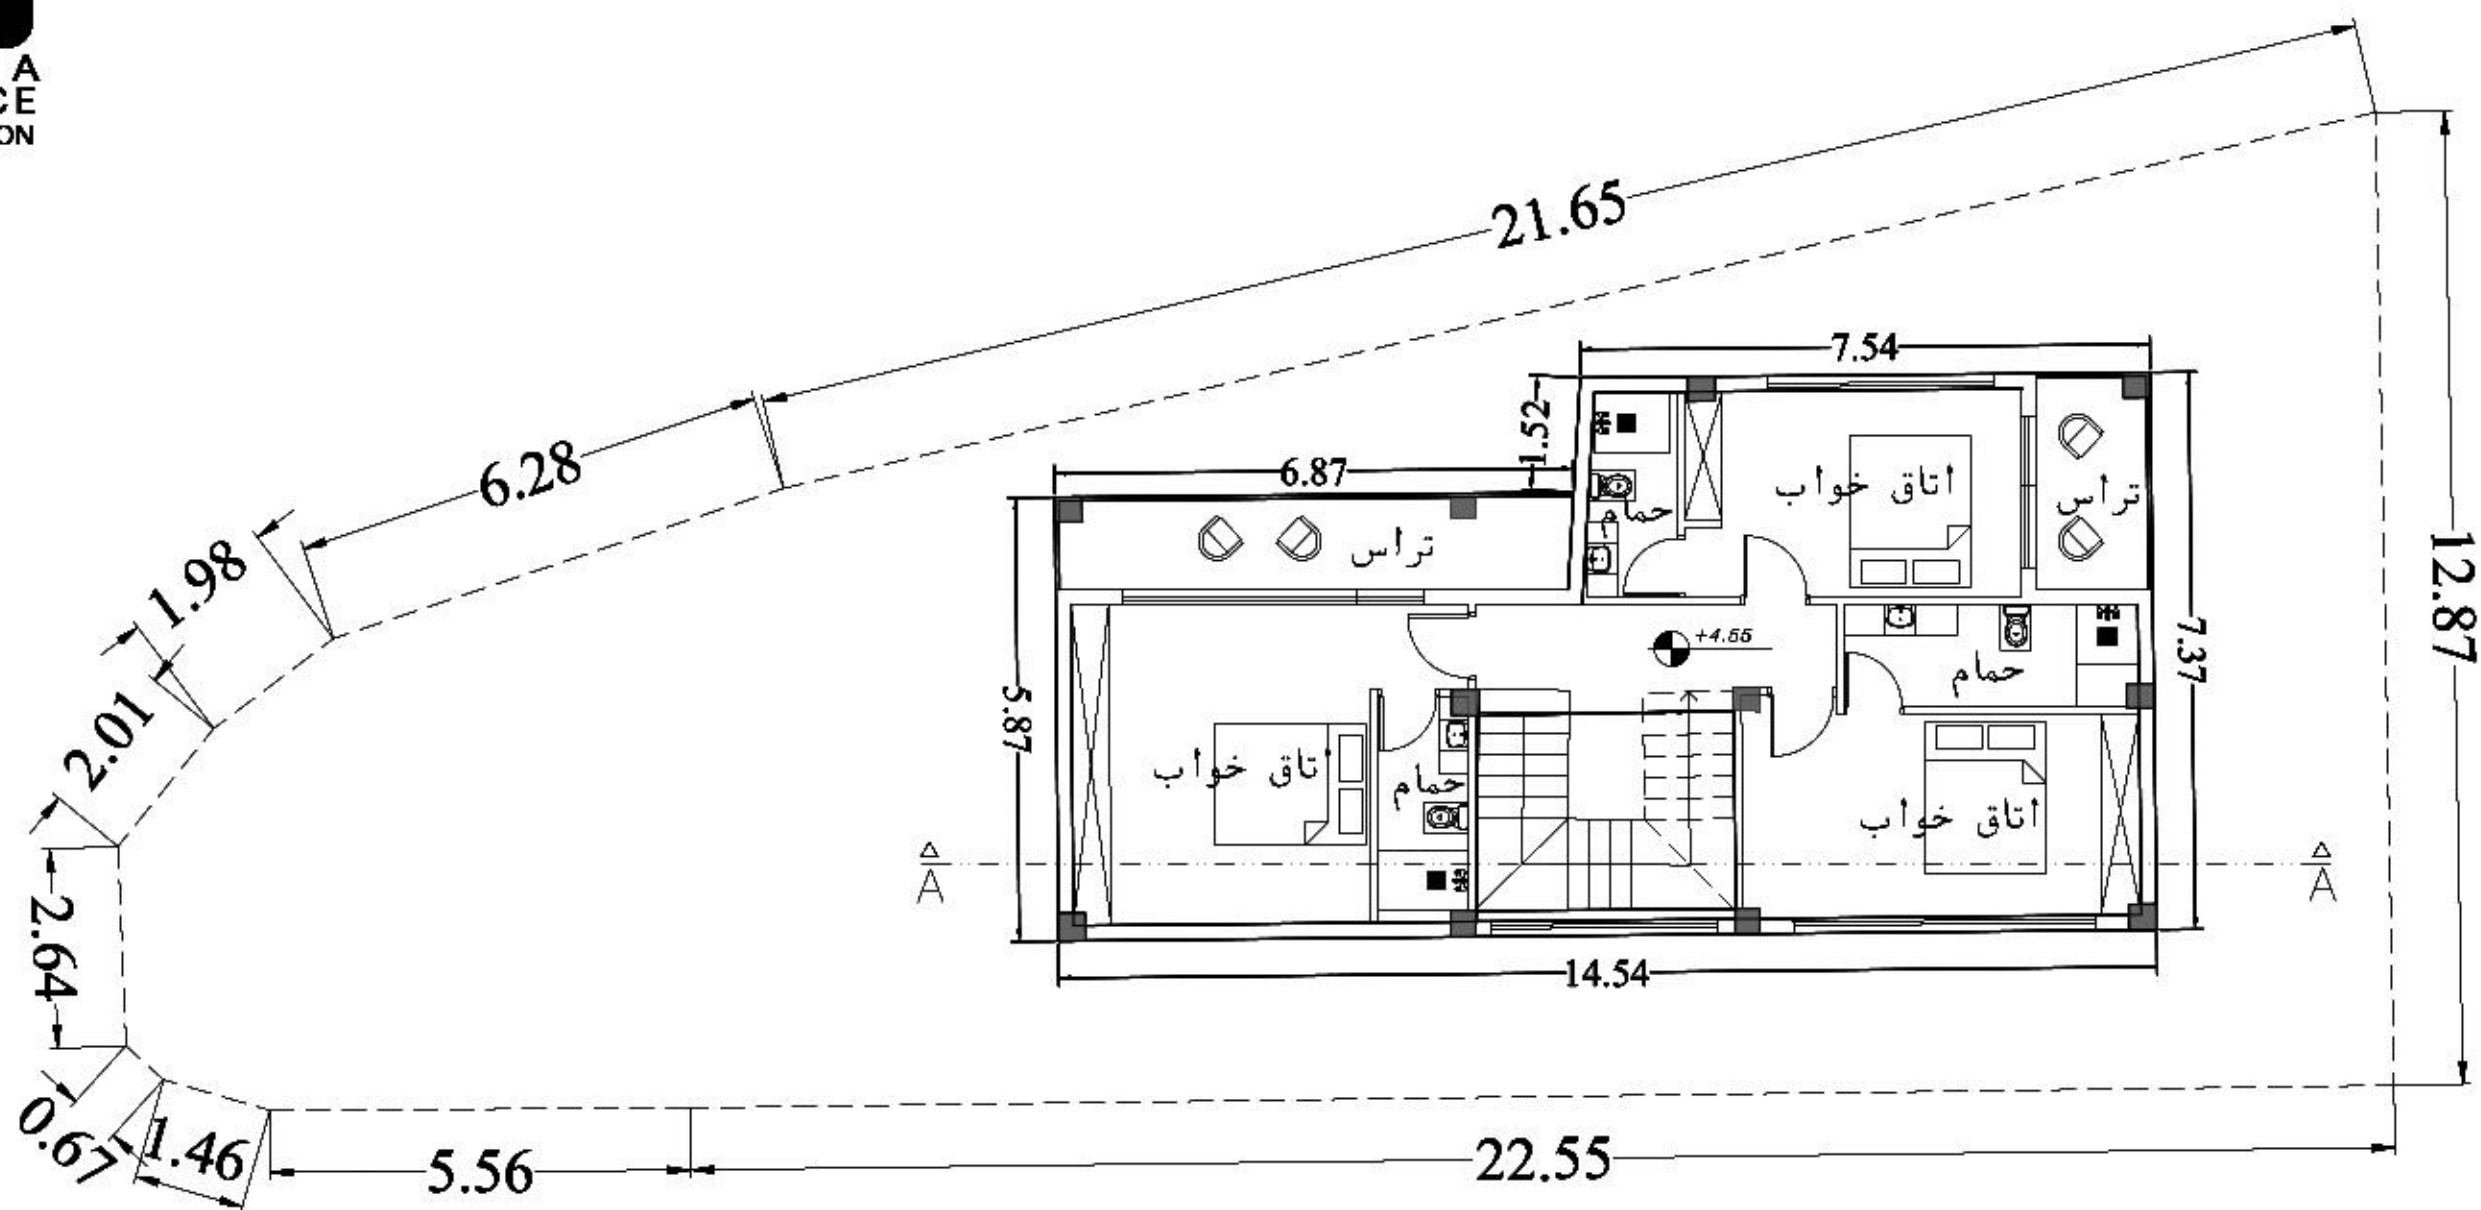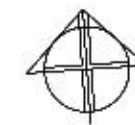






VILLA
TERRACE
COMPETITION

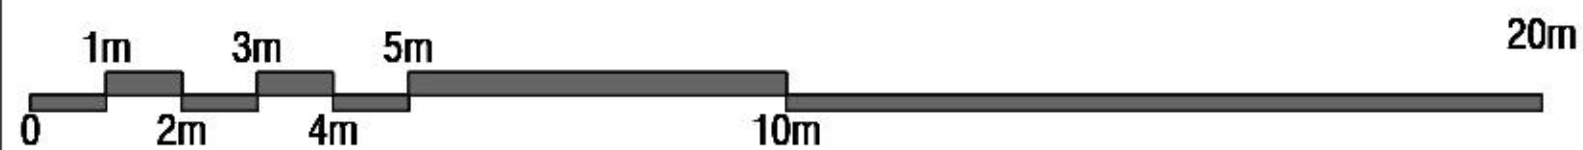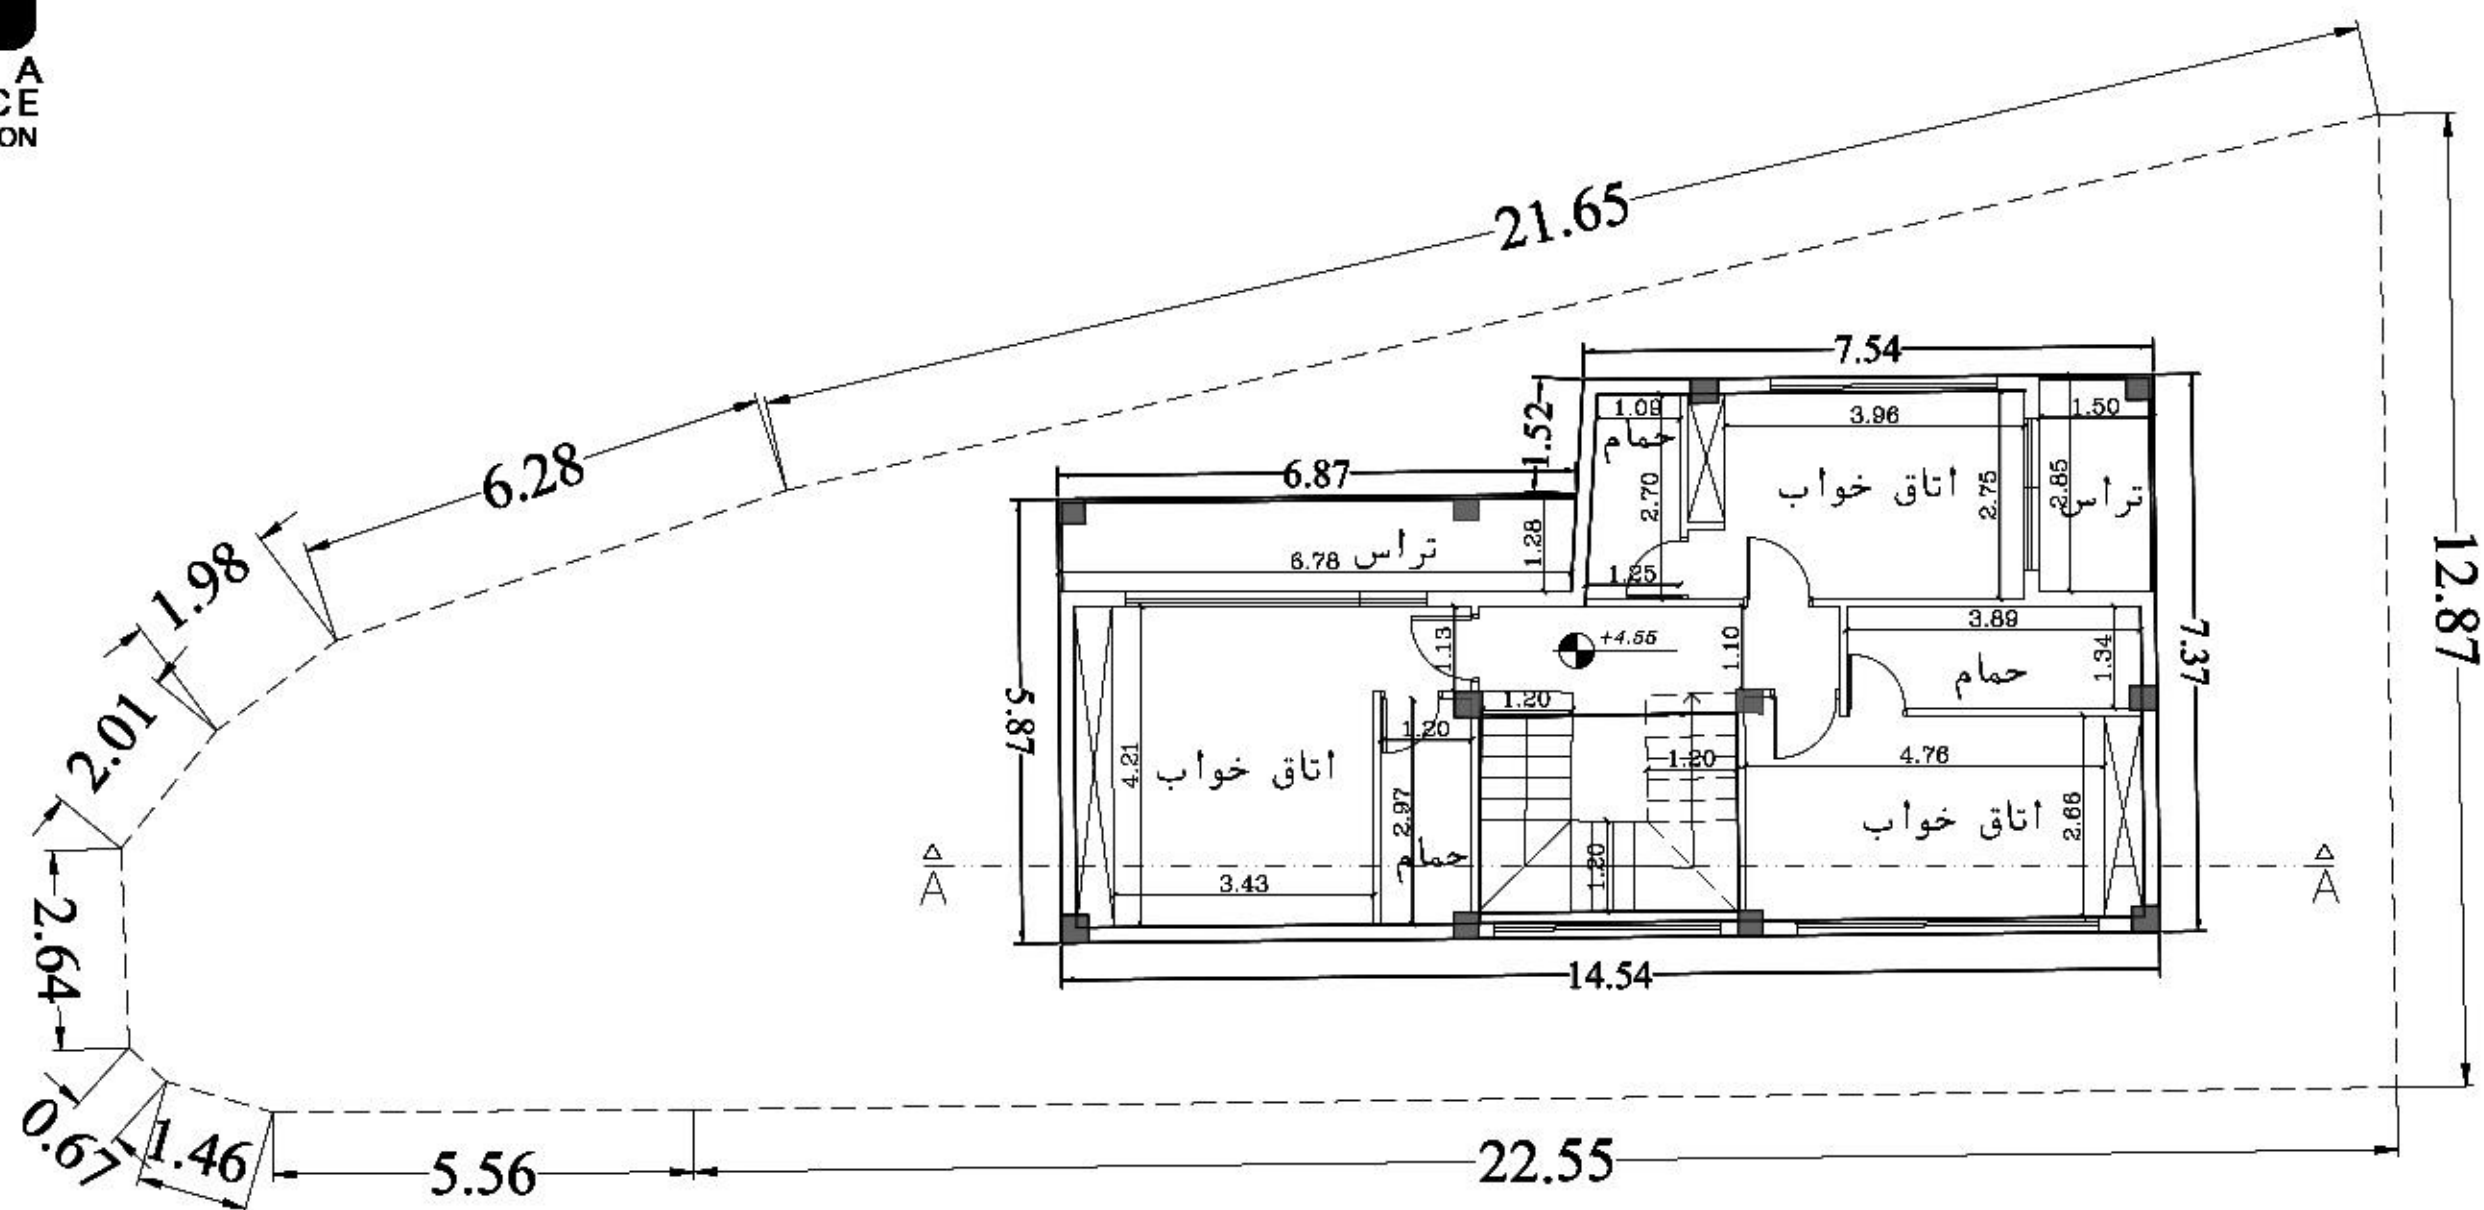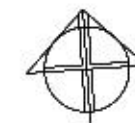

4/5 پلان اندازه گذاری طبقه اول



VILLA
TERRACE
COMPETITION

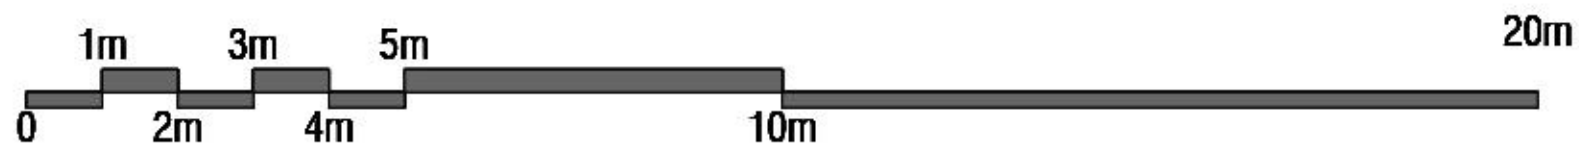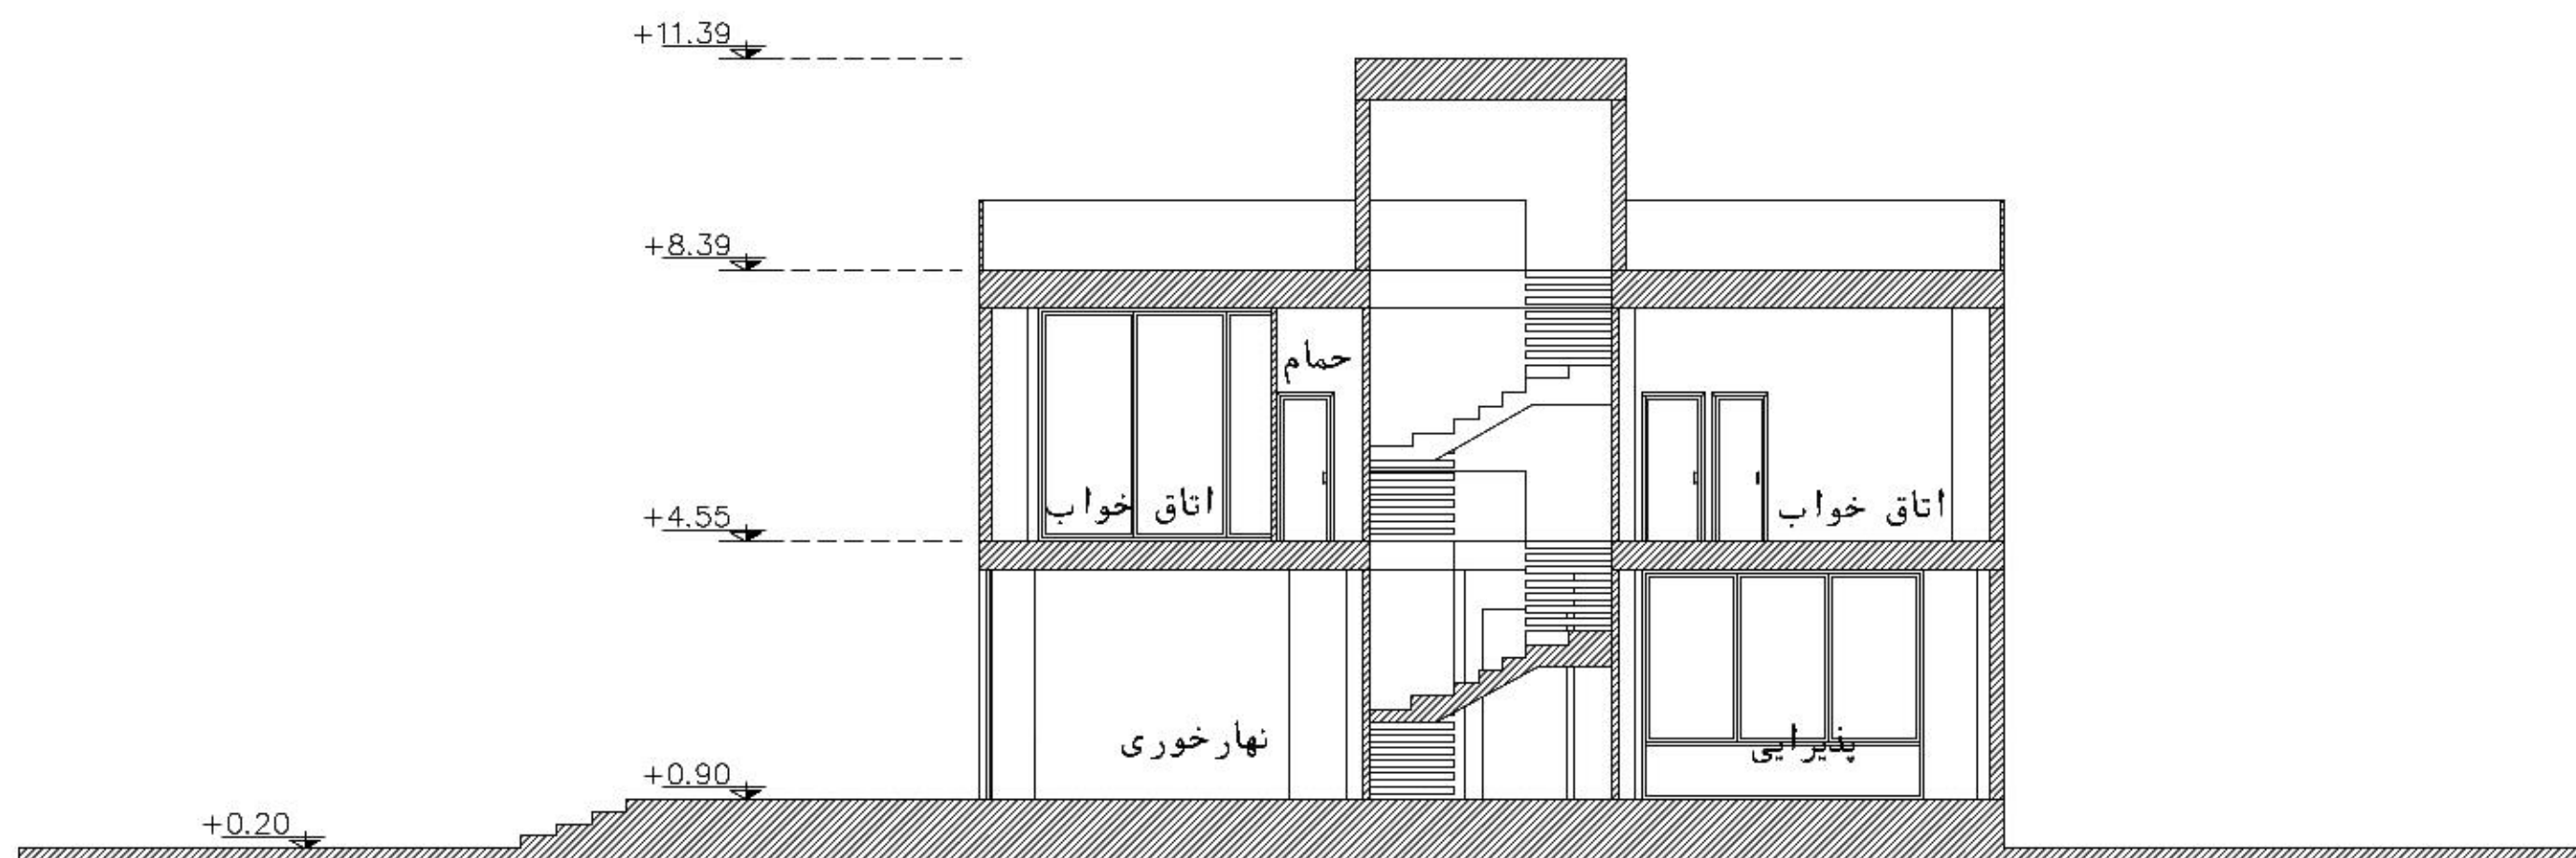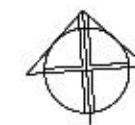

پریش A-A 5/5



























