


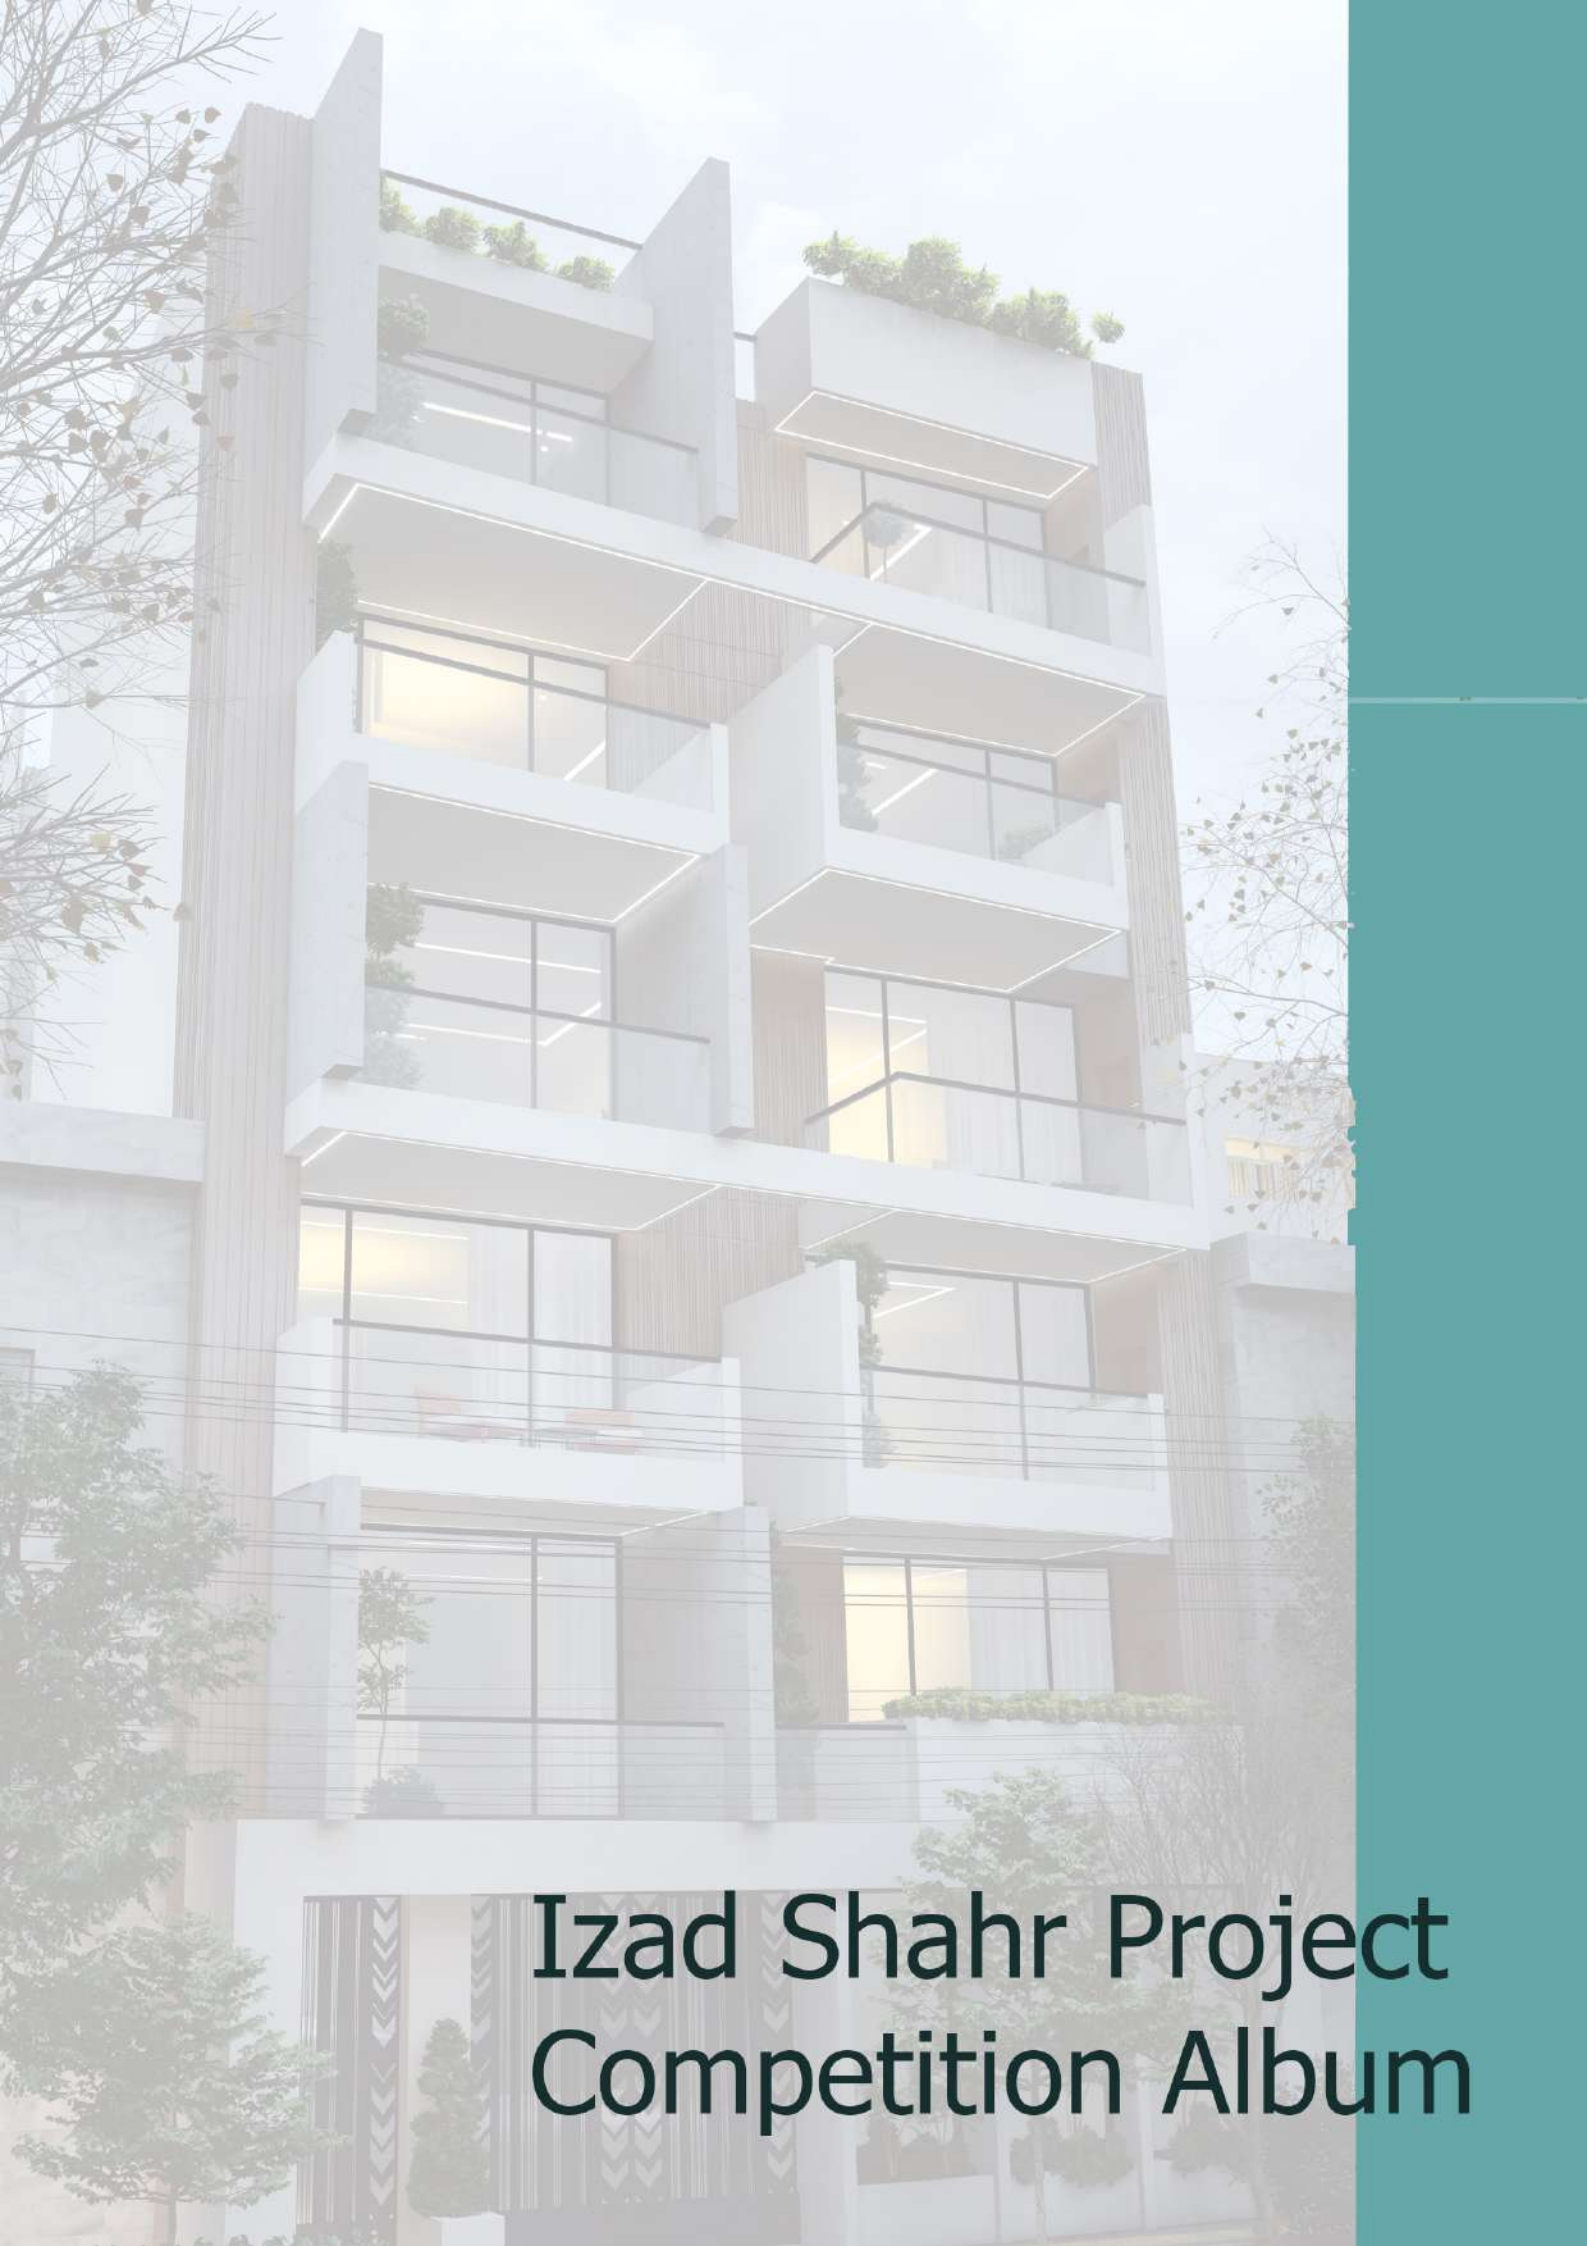


Izad Shahr Project Competition Album




Total Area Schedule


جدول مساحت							
مساحت کل طبقه	آنیار		پارکینگ	راه پله + اسکور+ لابی	مکونی		کاربری
	مساحت	واحد	تعداد	مساحت	مساحت واحدها	واحد	طبقات
412.28	25.00	15	08	-	-	-	زیر زمین ۱-
412.28	-	-	07	-	-	-	همکف
300.00	-	-	-	25.45	واحد ۱: 66.95 واحد ۲: 105.10 واحد ۳: 102.50	3	اول
300.00	-	-	-	25.45	واحد ۱: 66.95 واحد ۲: 105.10 واحد ۳: 102.50	3	دوم
300.00	-	-	-	25.45	واحد ۱: 66.95 واحد ۲: 105.10 واحد ۳: 102.50	3	سوم
300.00	-	-	-	25.45	واحد ۱: 66.95 واحد ۲: 105.10 واحد ۳: 102.50	3	چهارم
300.00	-	-	-	25.45	واحد ۱: 66.95 واحد ۲: 105.10 واحد ۳: 102.50	3	پنجم
مساحت کل مجموعه	مجموع مساحت آنیار	مجموع تعداد پارکینگ	-	-	مجموع مساحت مکونی	15	جمع
2324.56	25.00	15	15	-	1372.75		

Unit Area

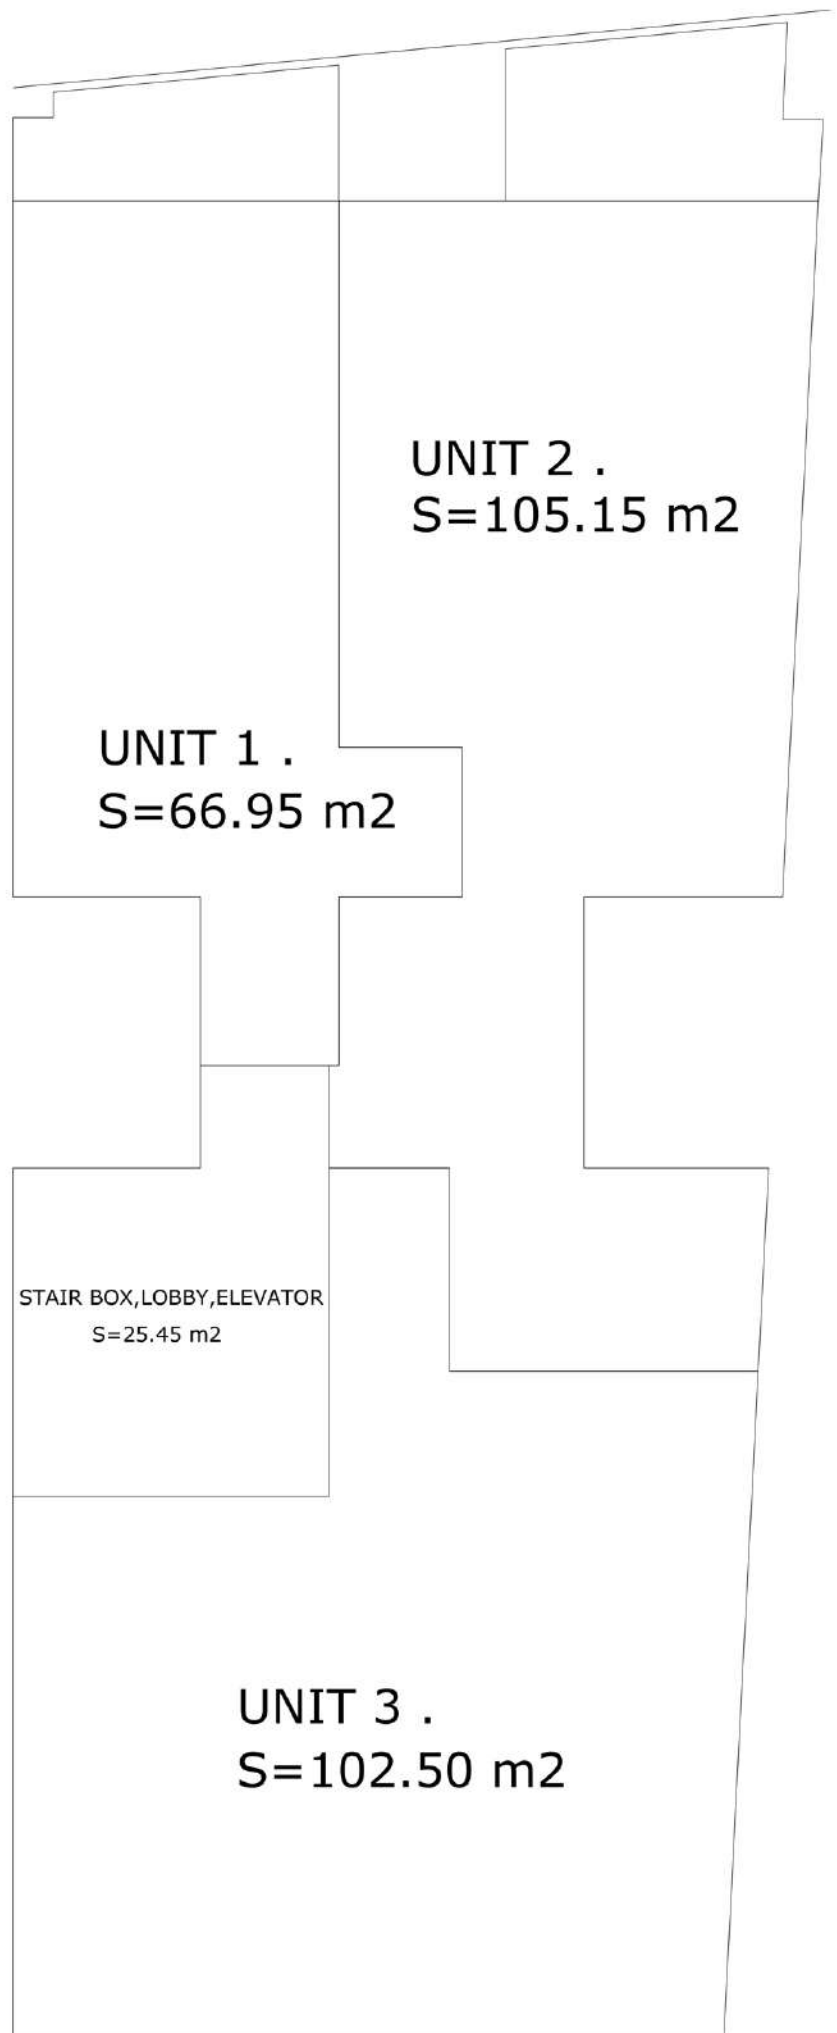

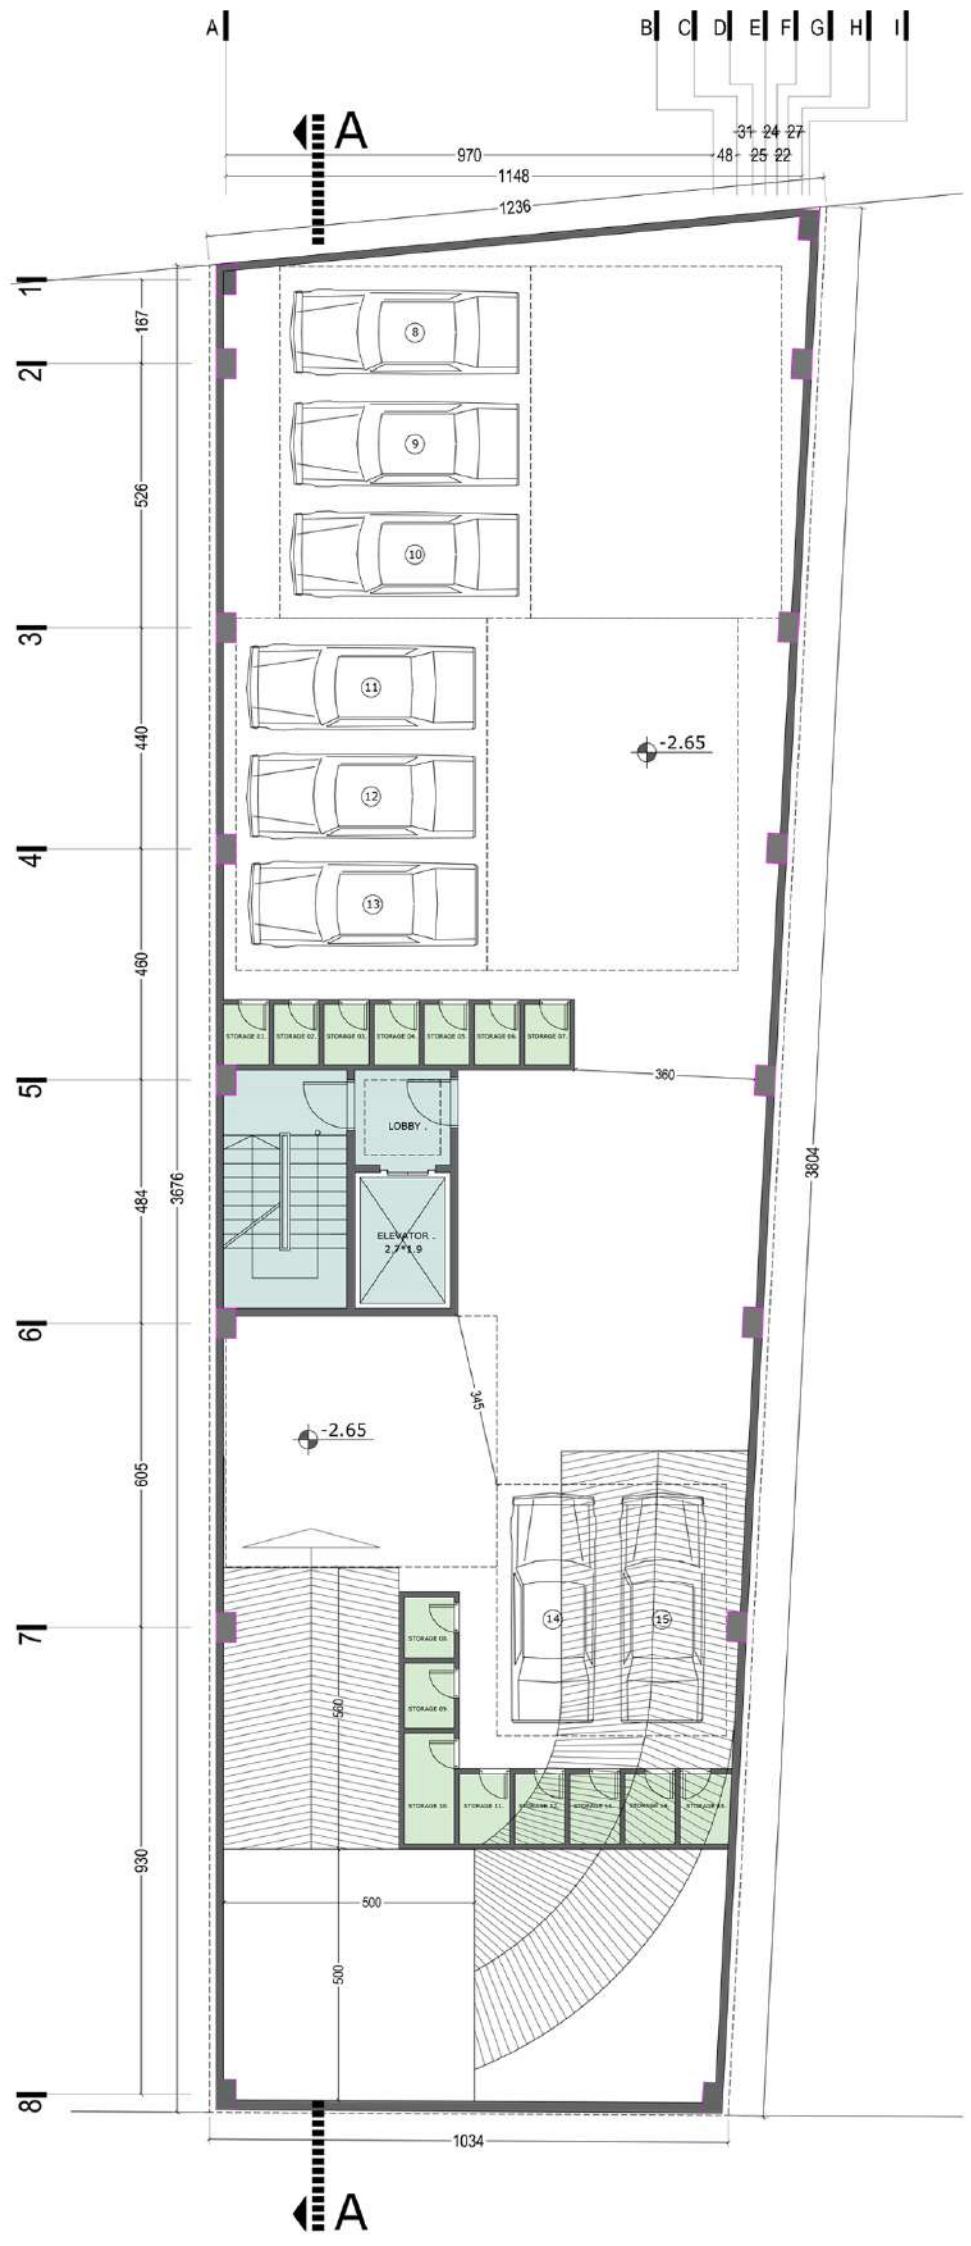


Ground Floor Plan

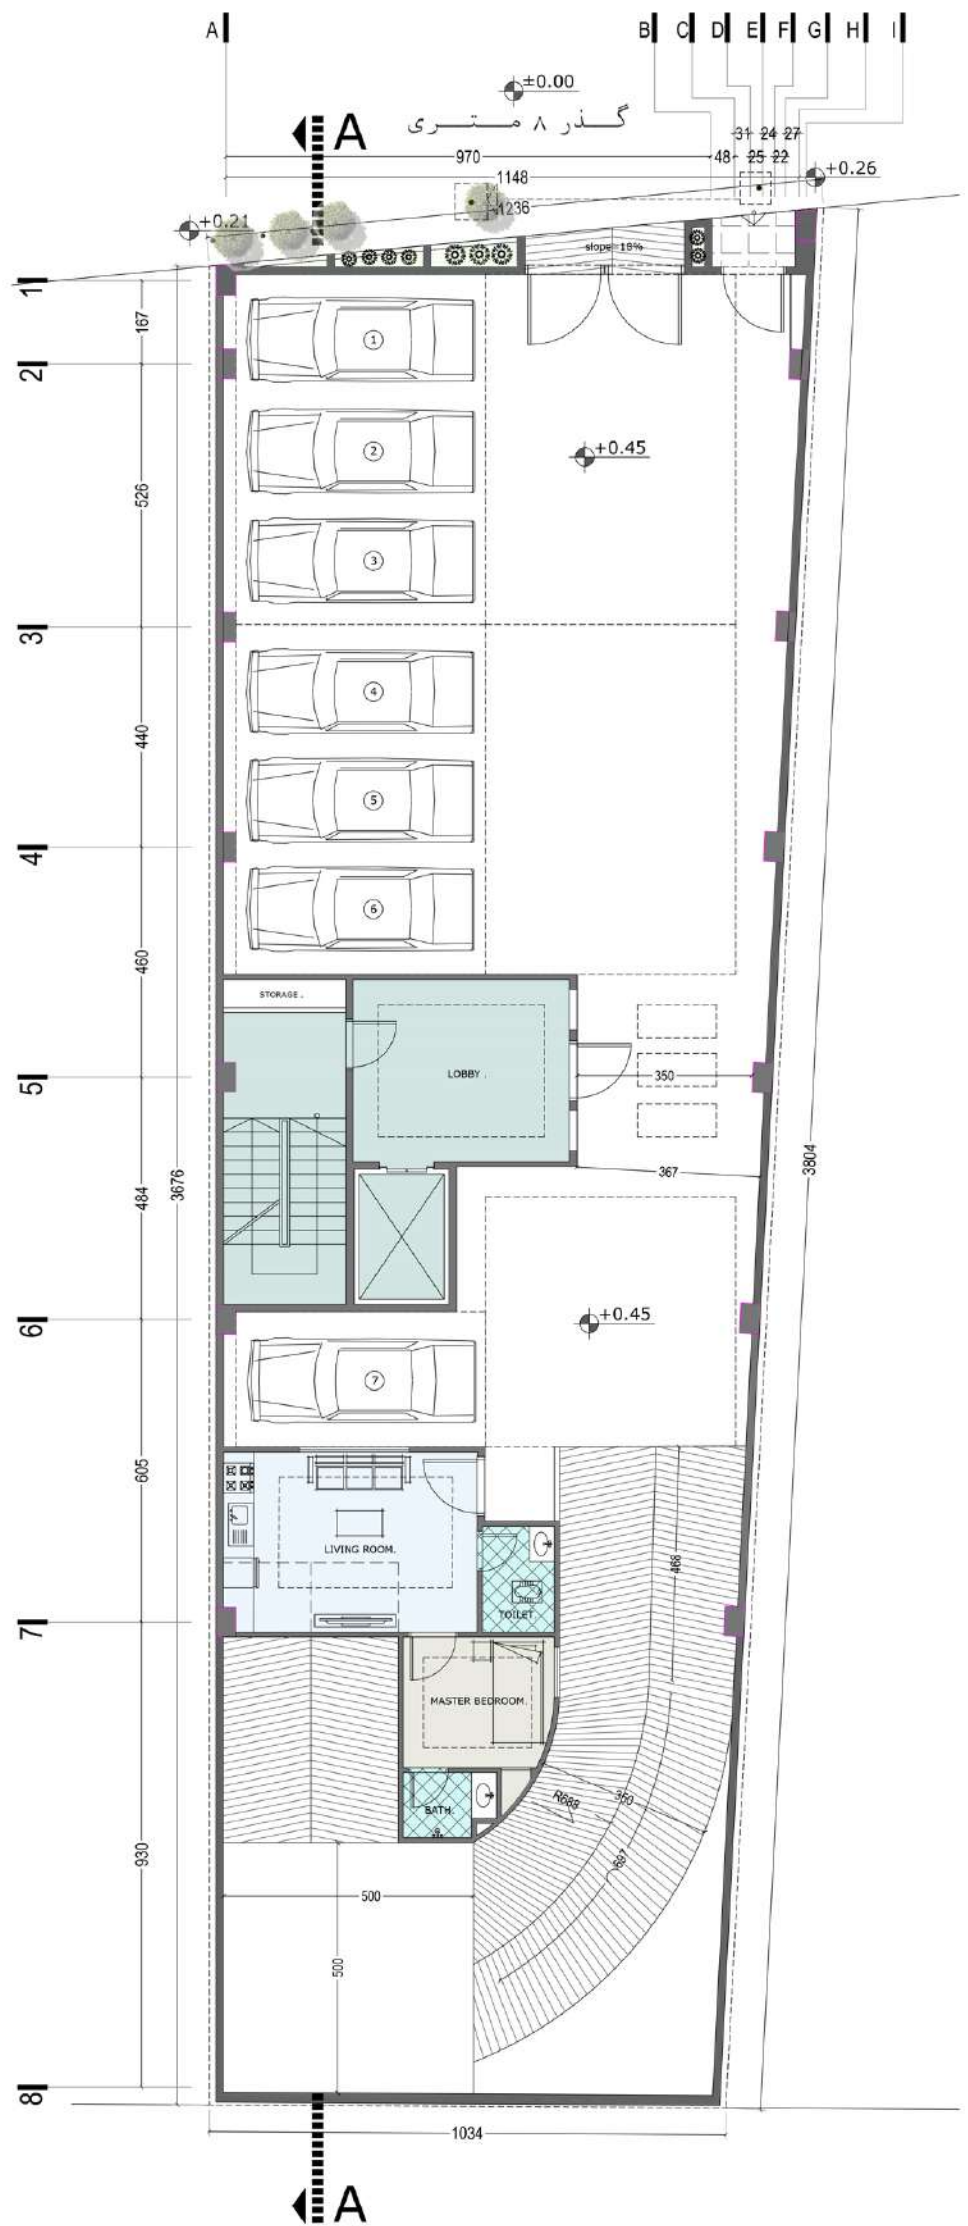





2nd & 4th Floor Plan

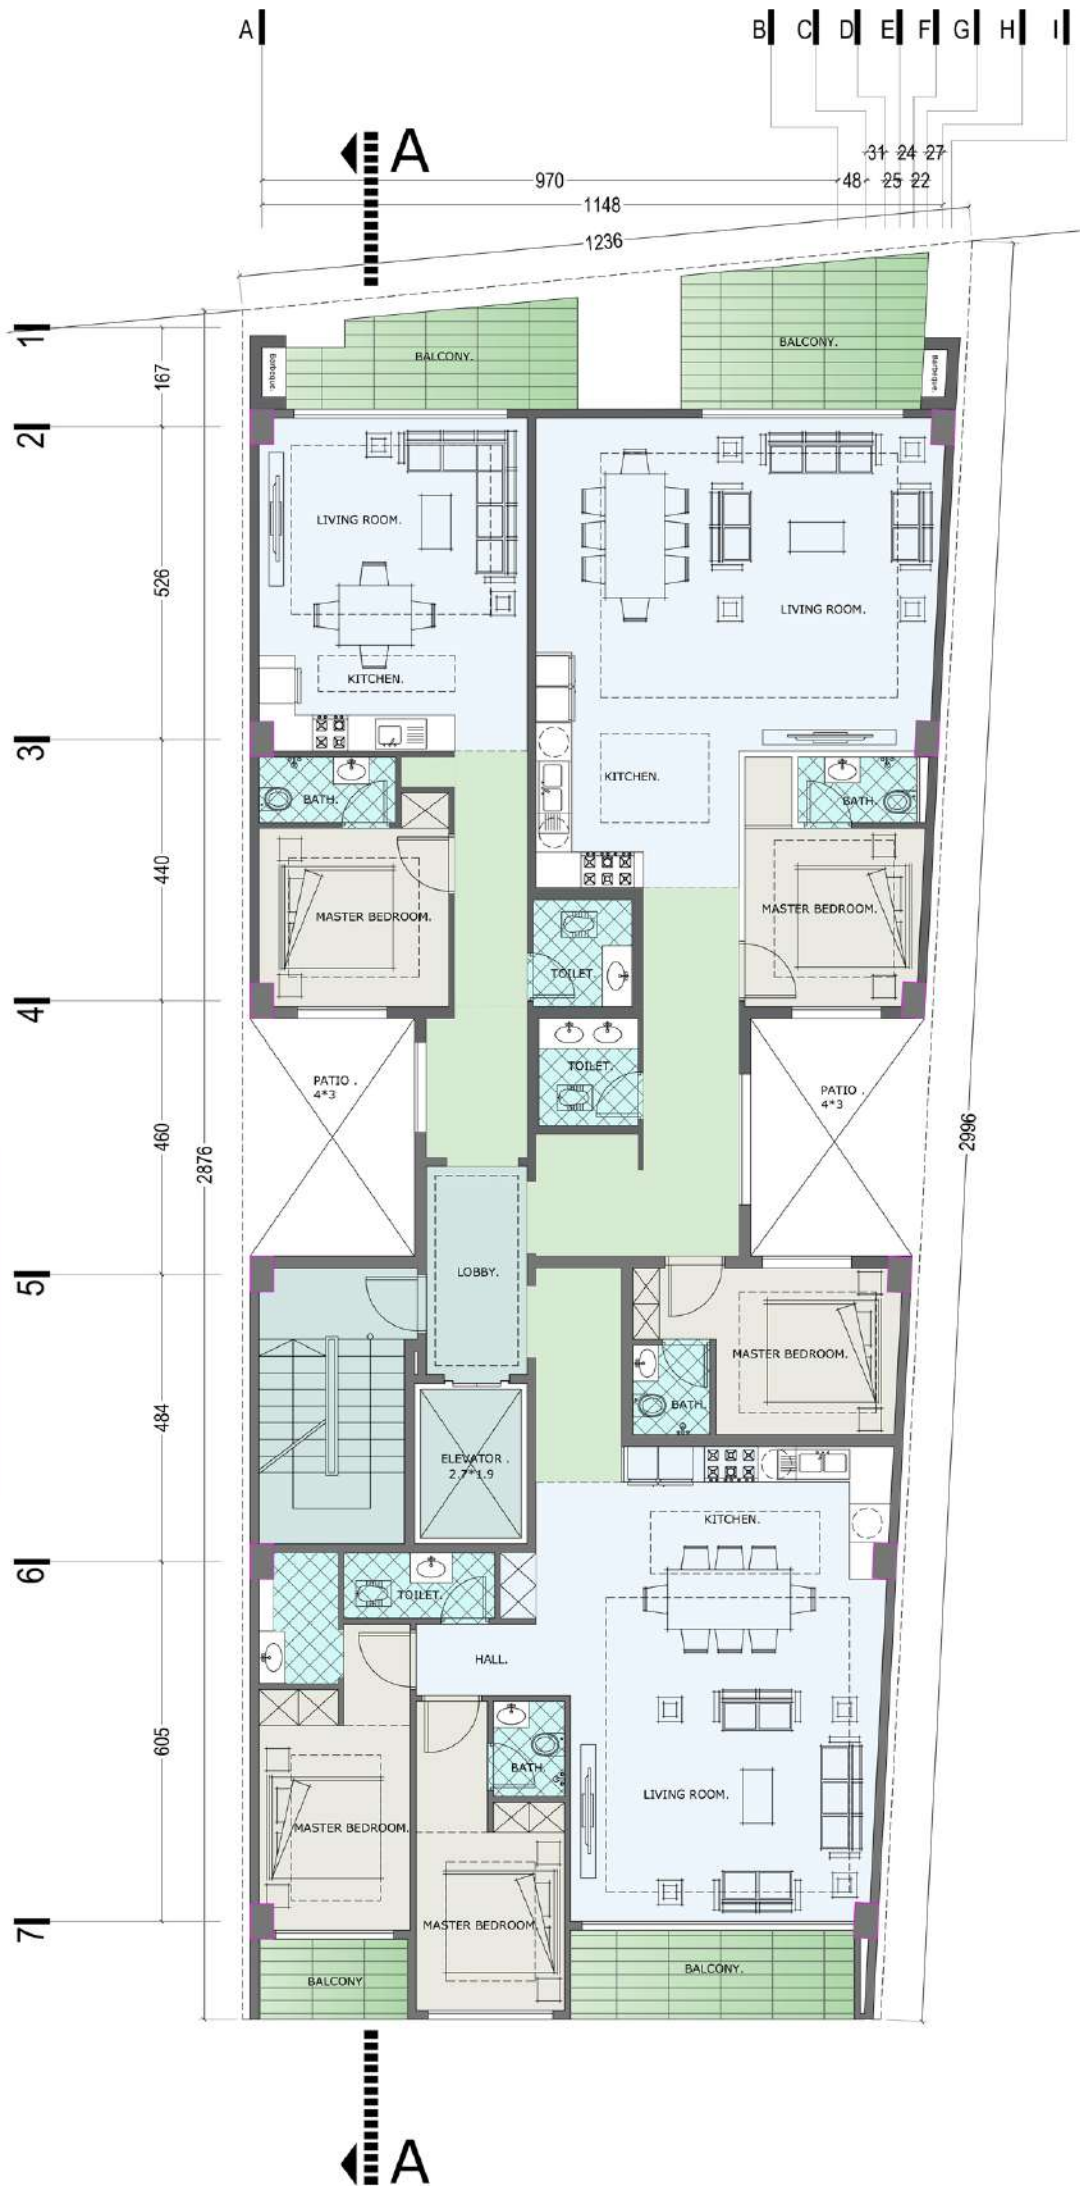


3rd & 5th Floor Plan

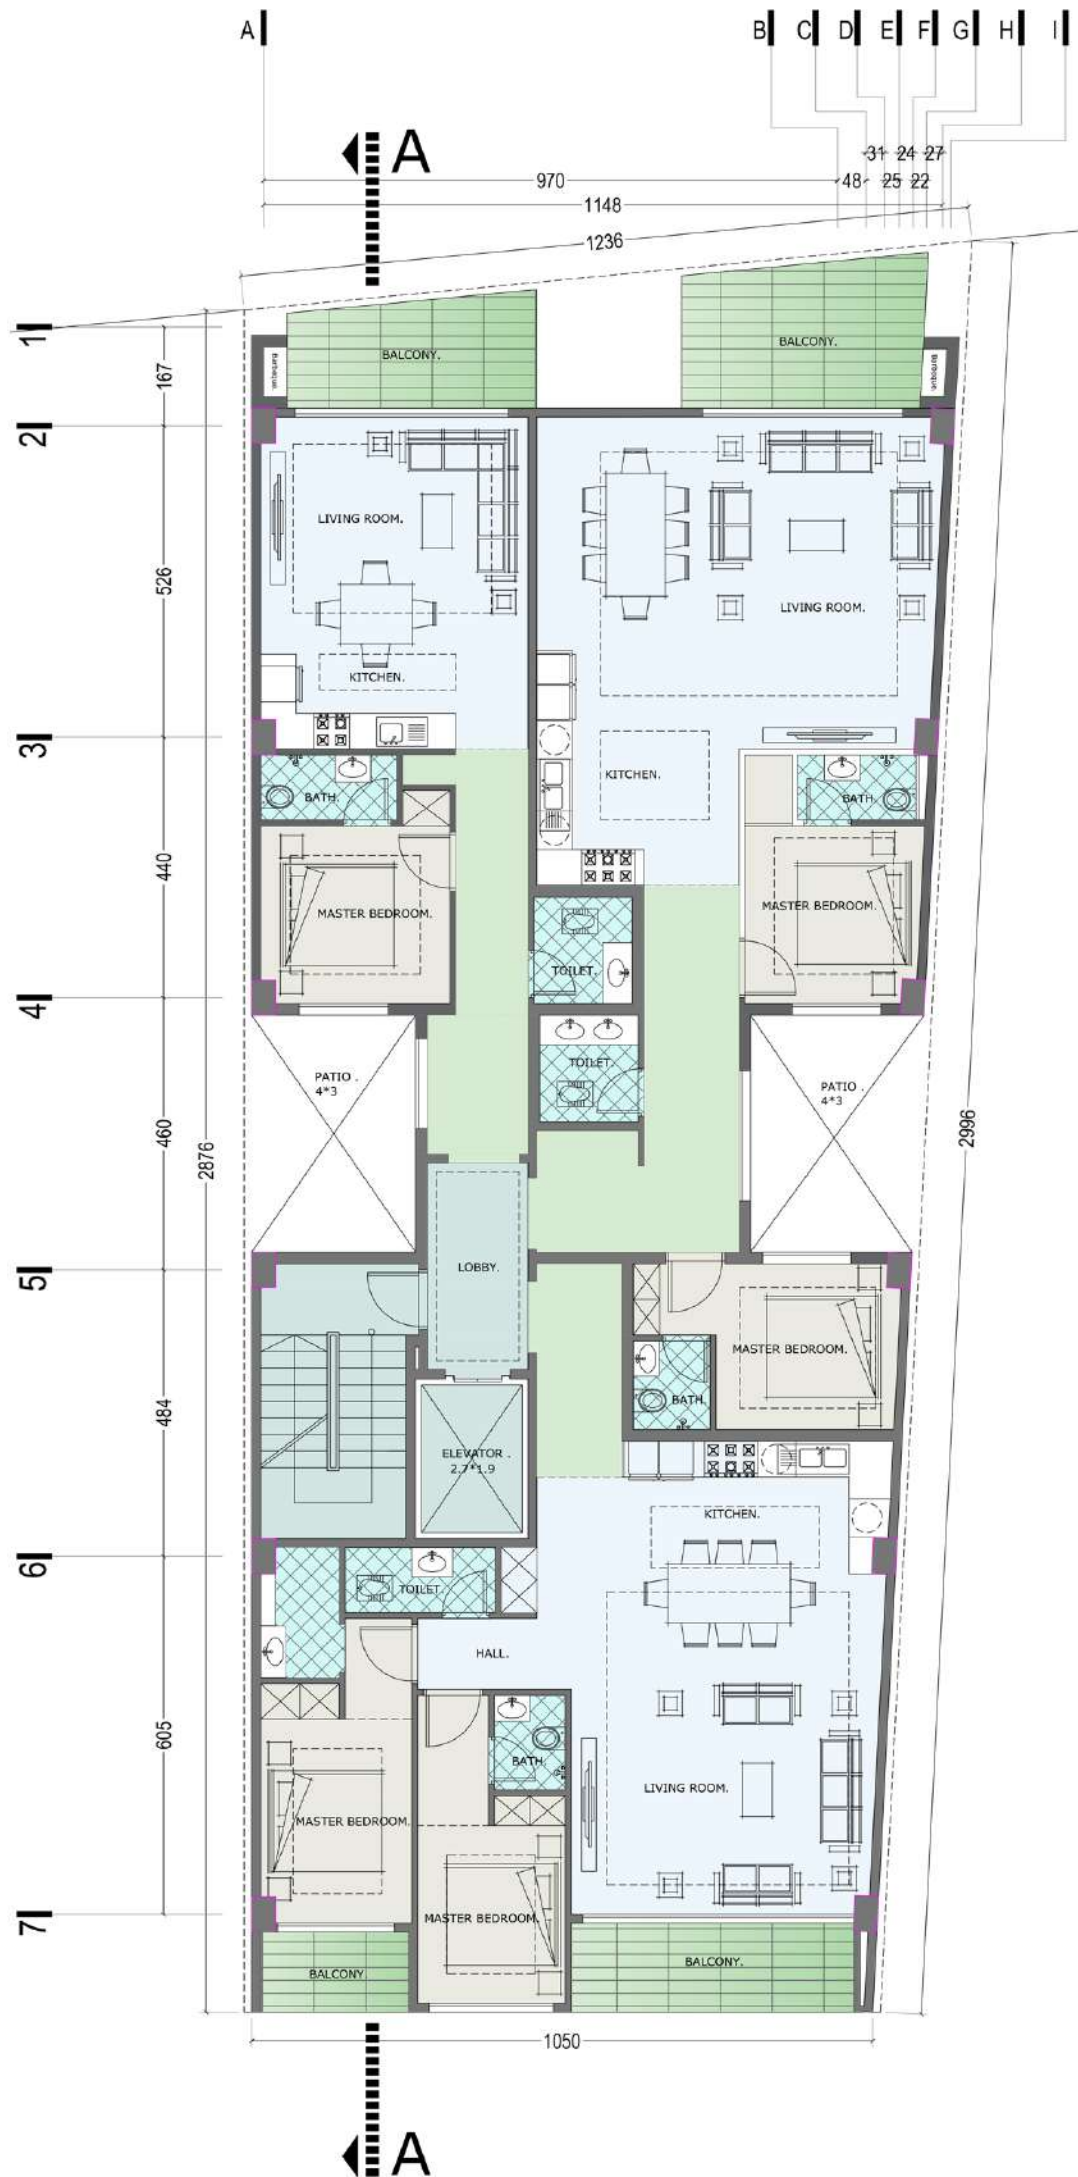


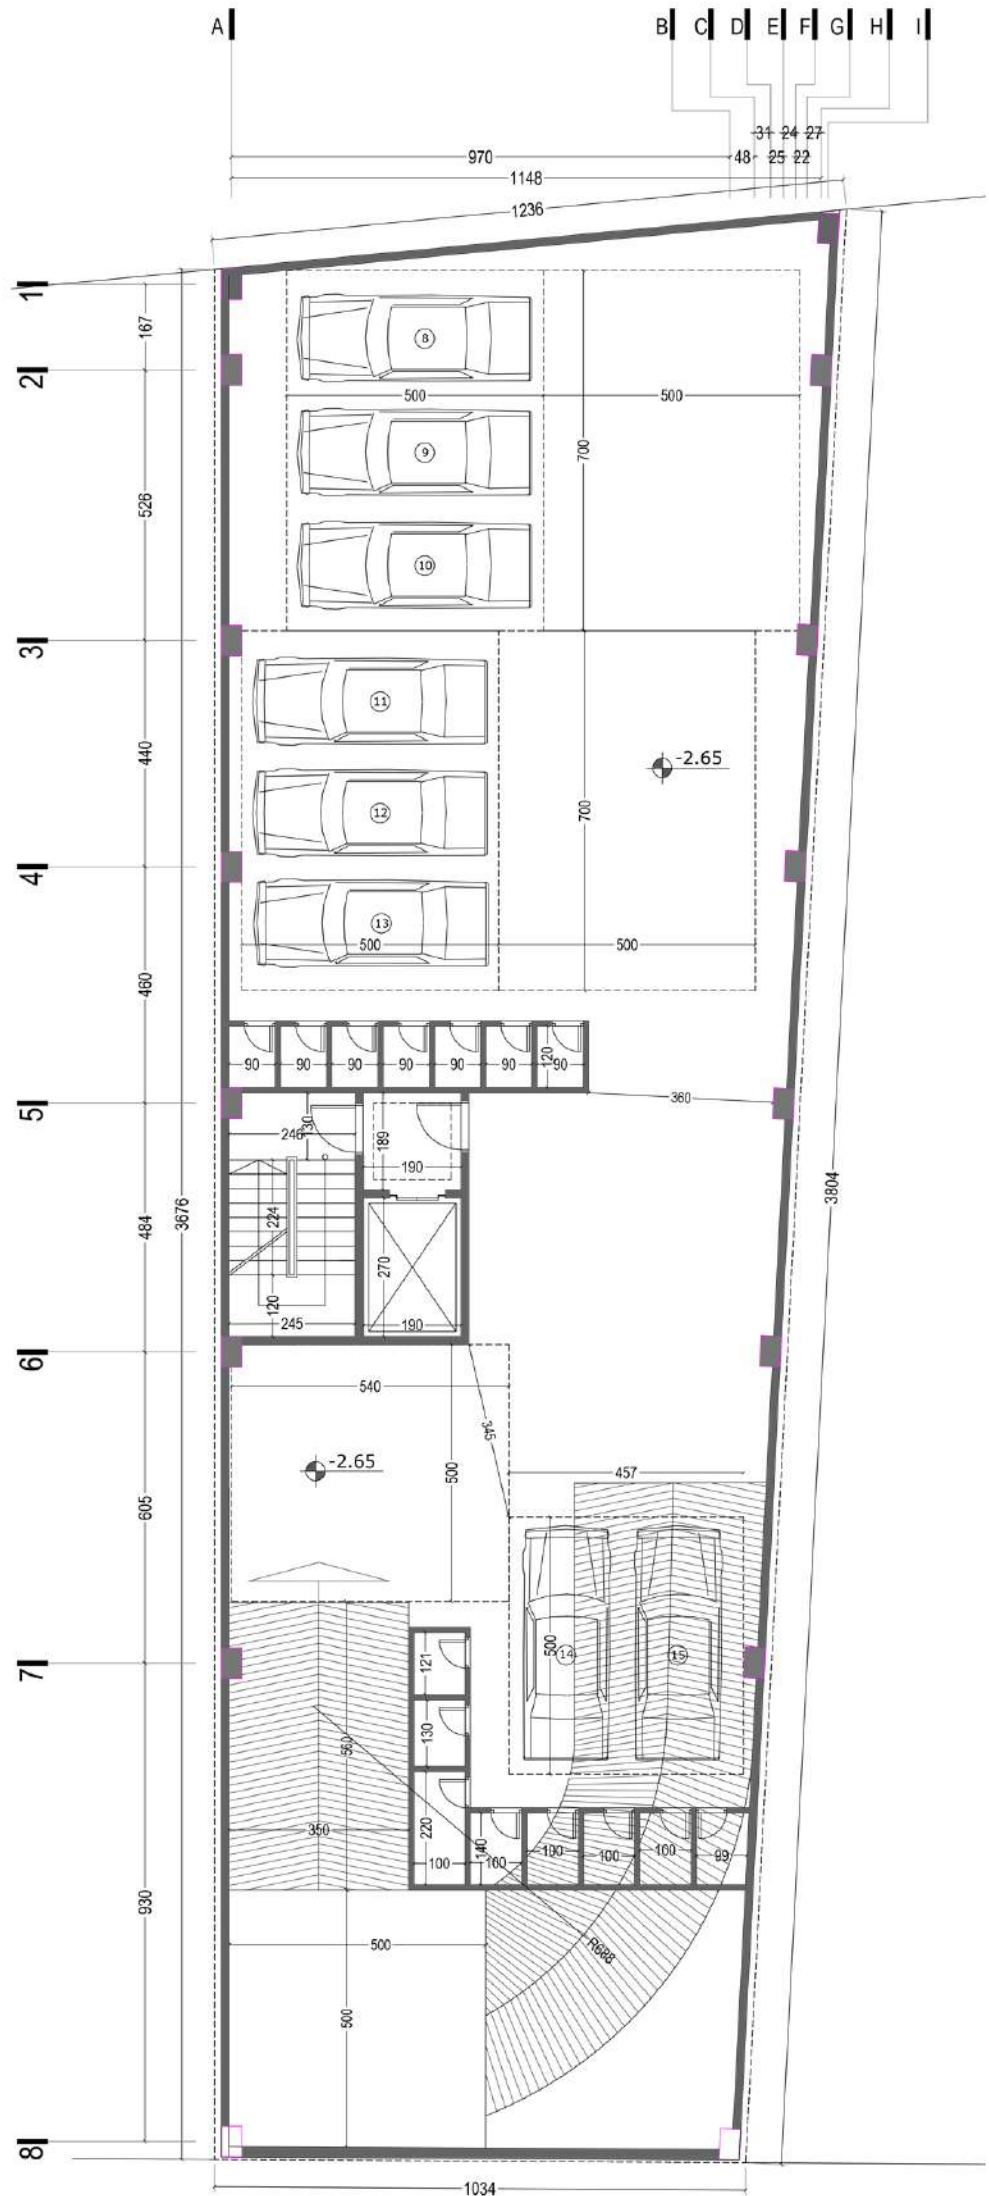


Ground Floor Dimension Plan

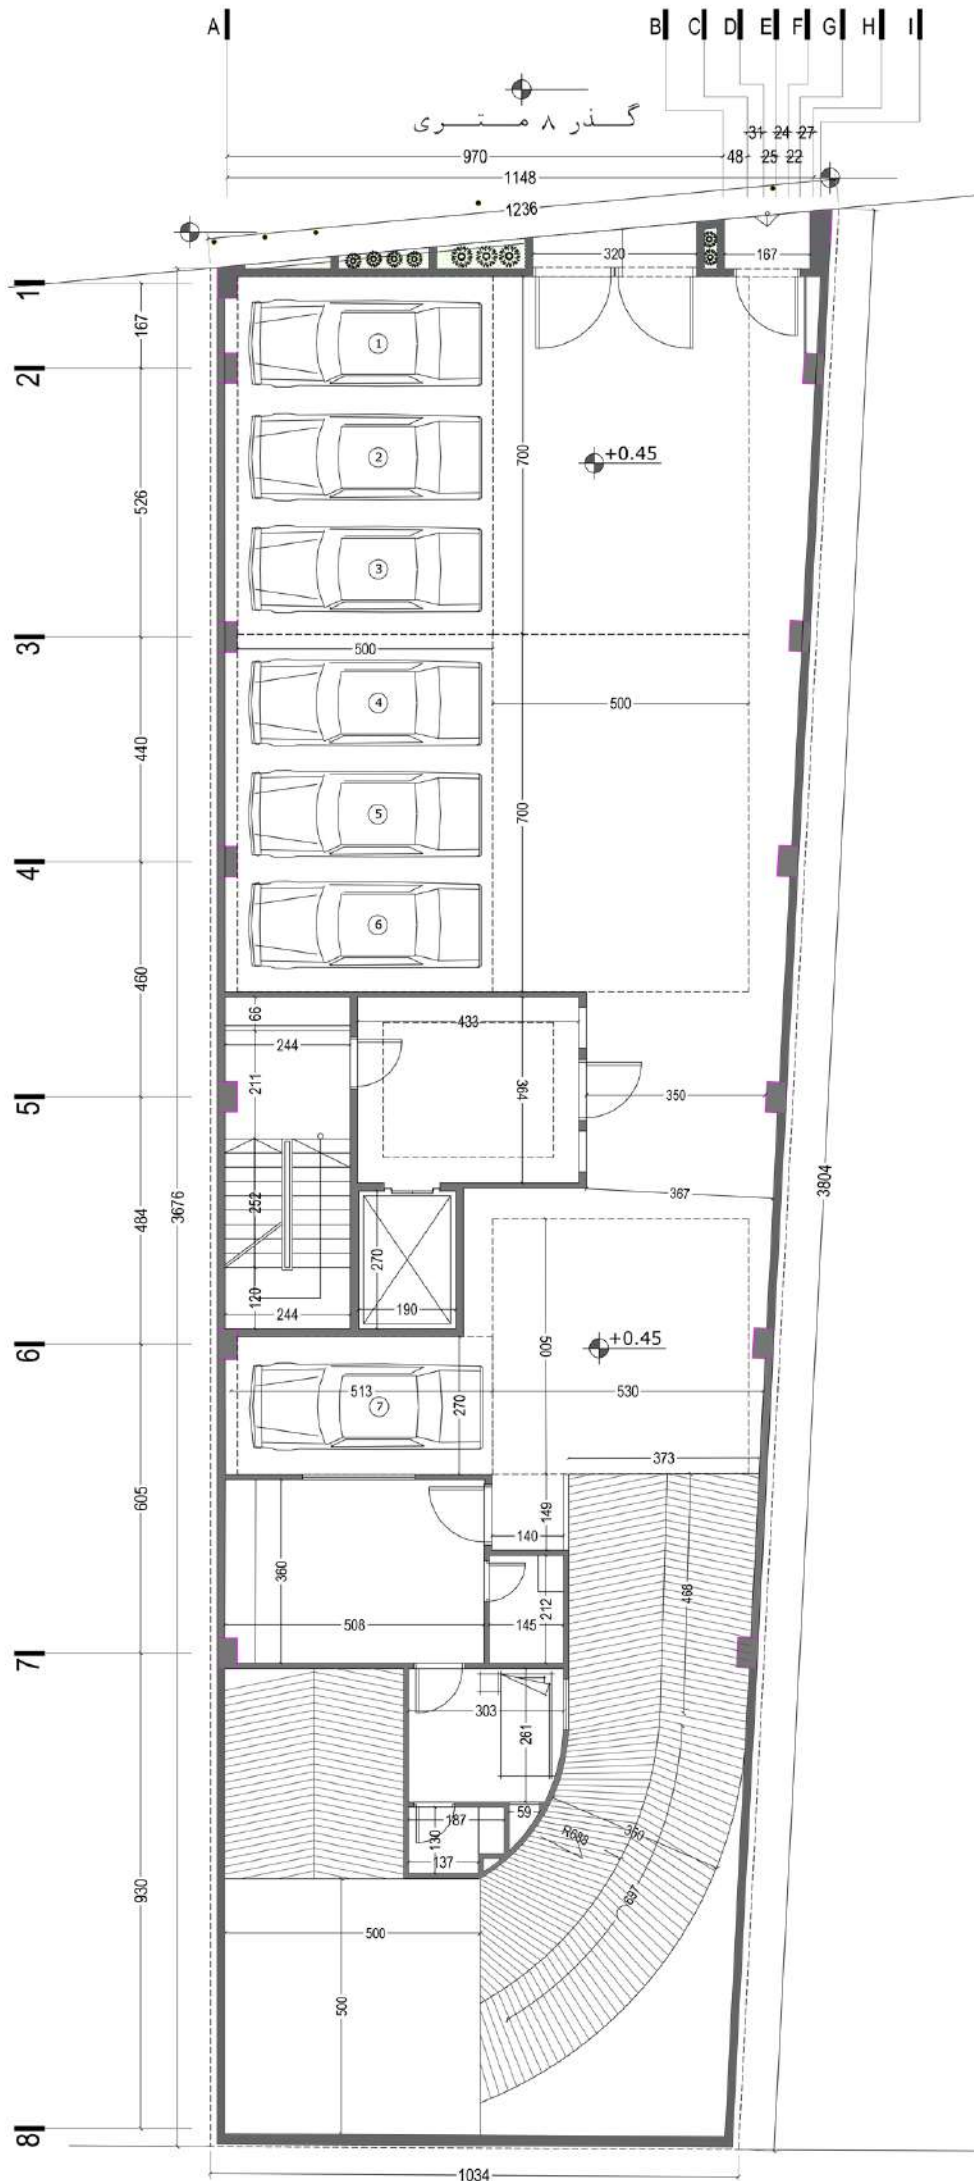


1st Floor Dimension Plan

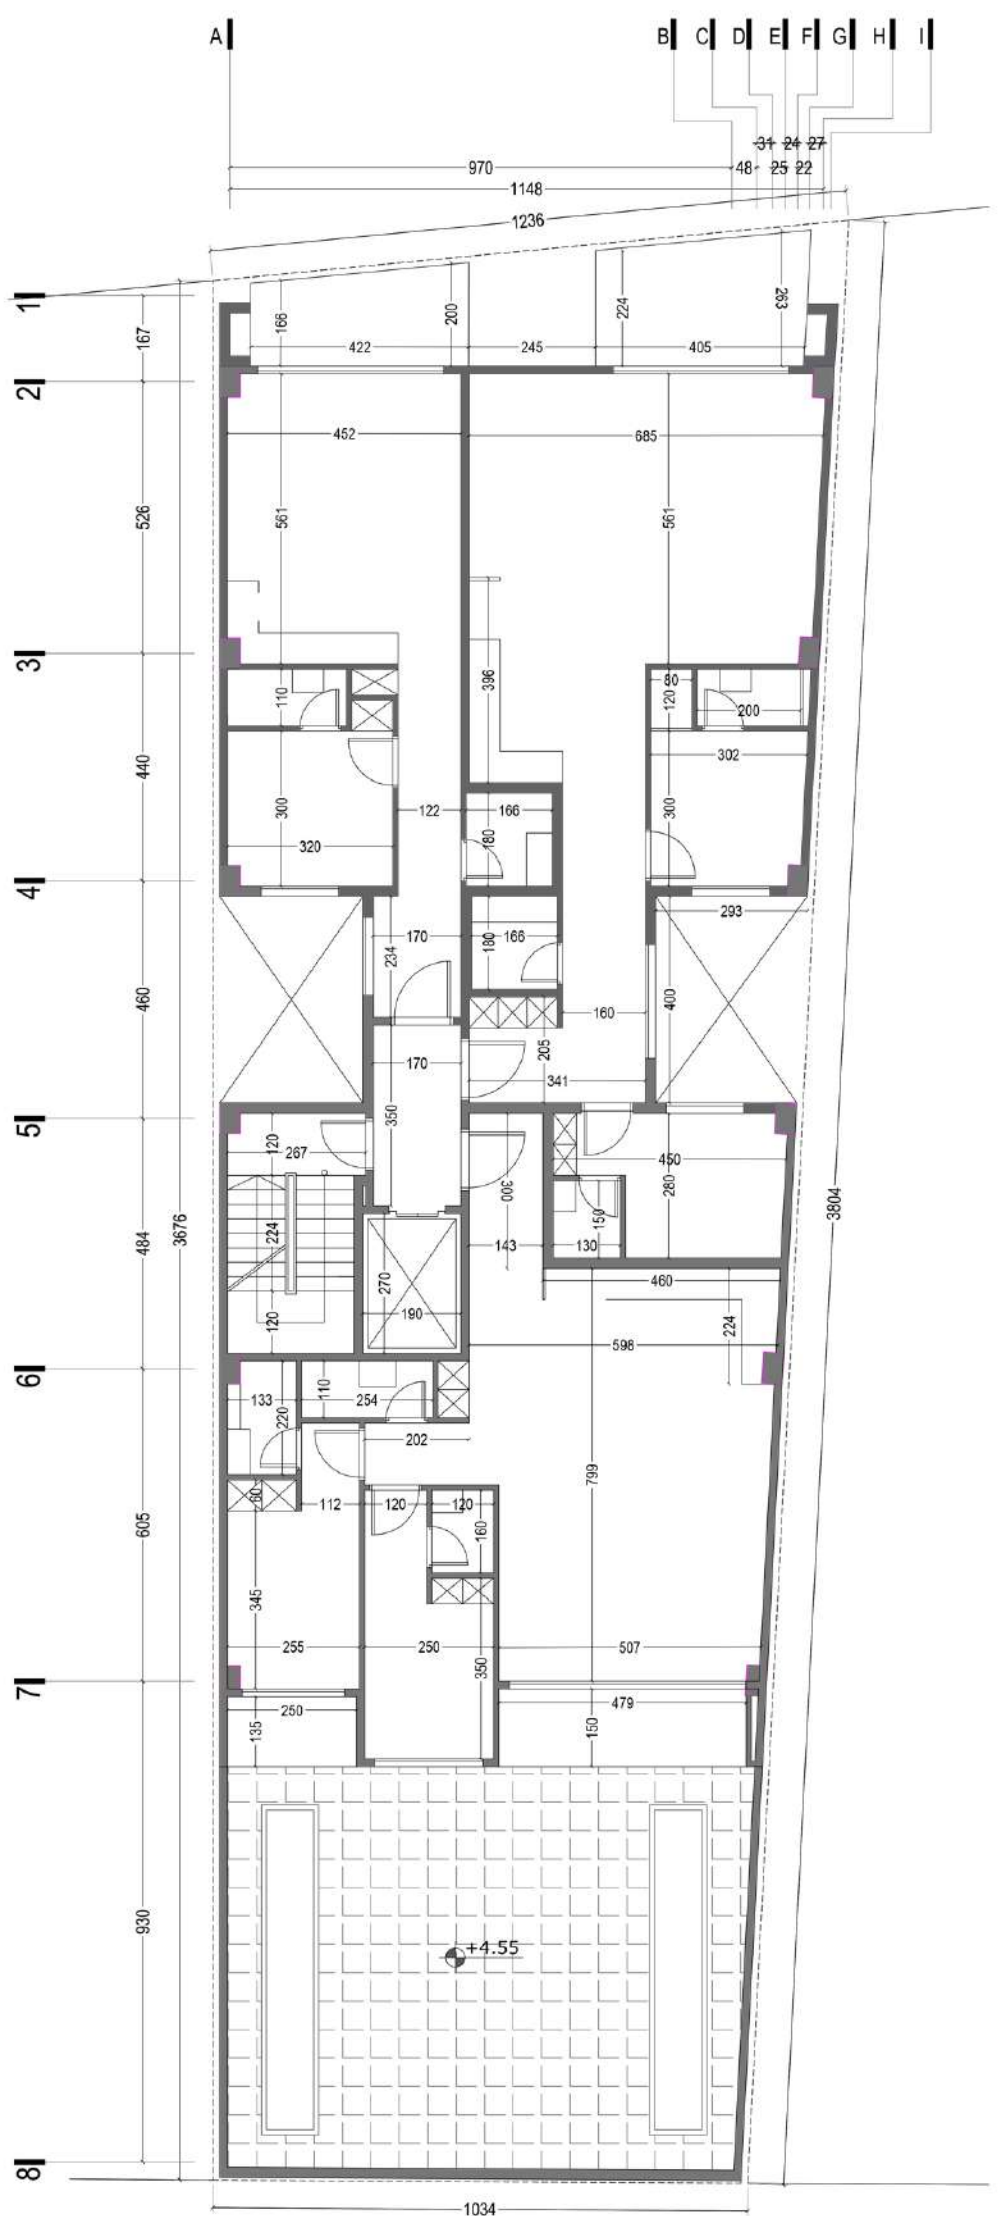

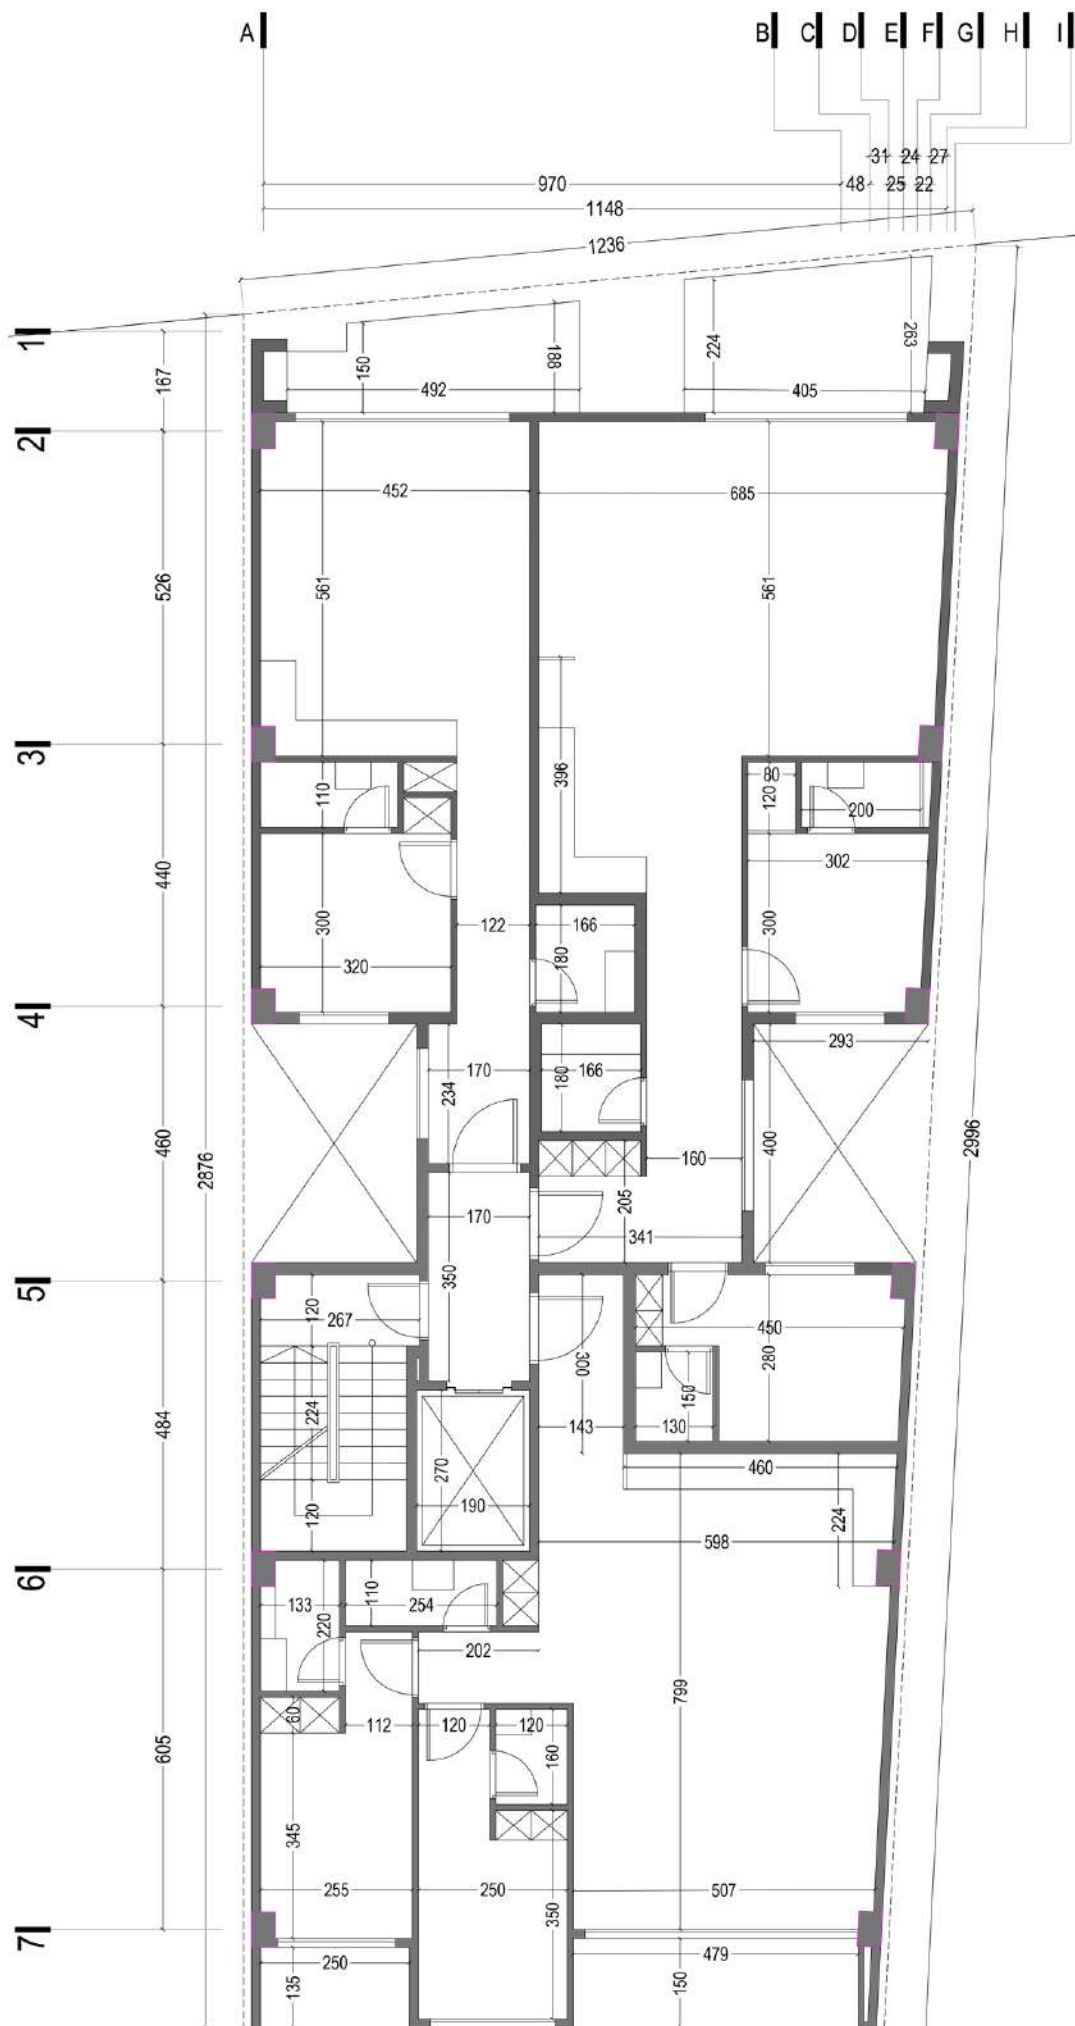

3rd & 5th Floor Dimension Plan

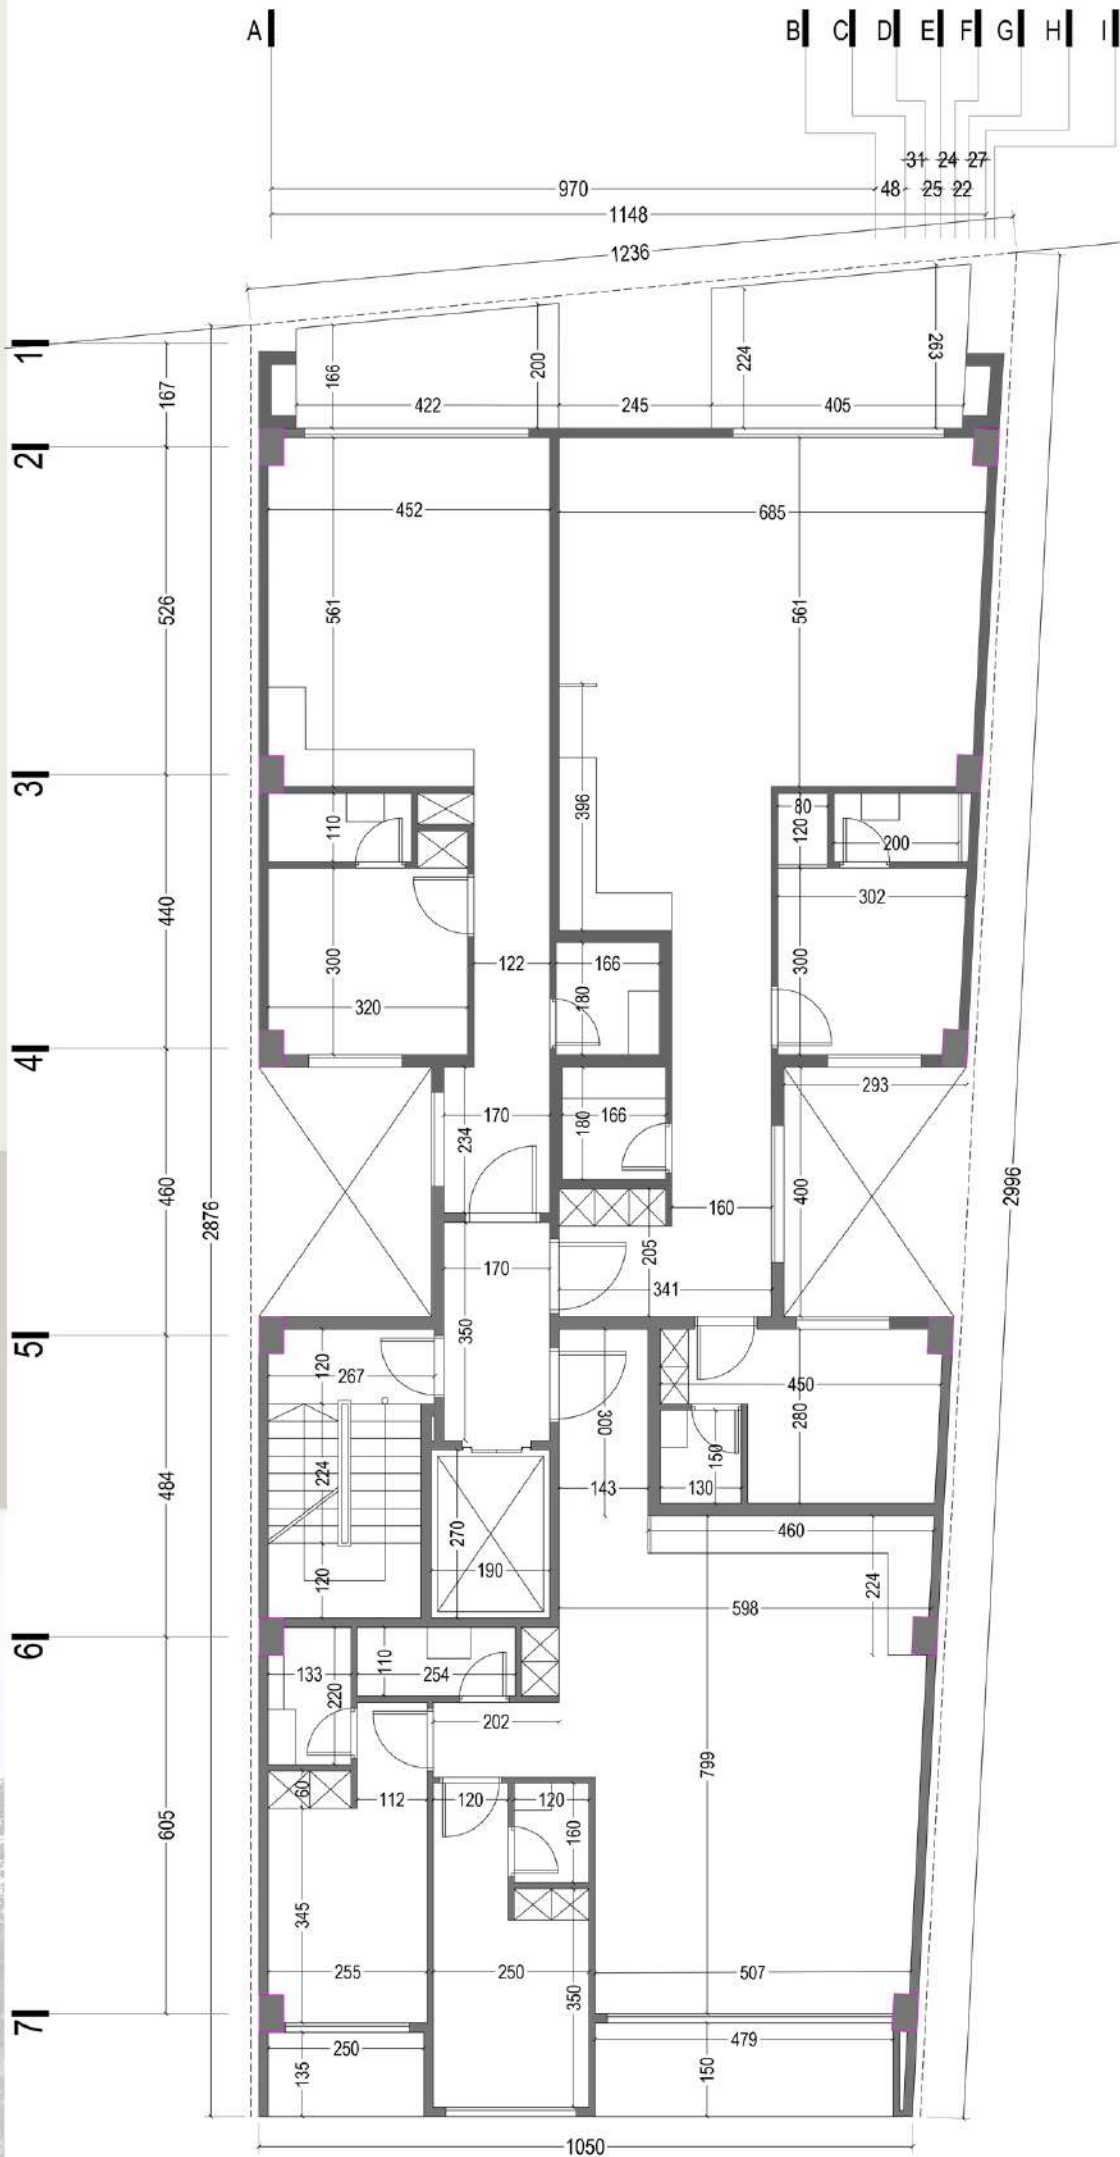

Section A-A

