



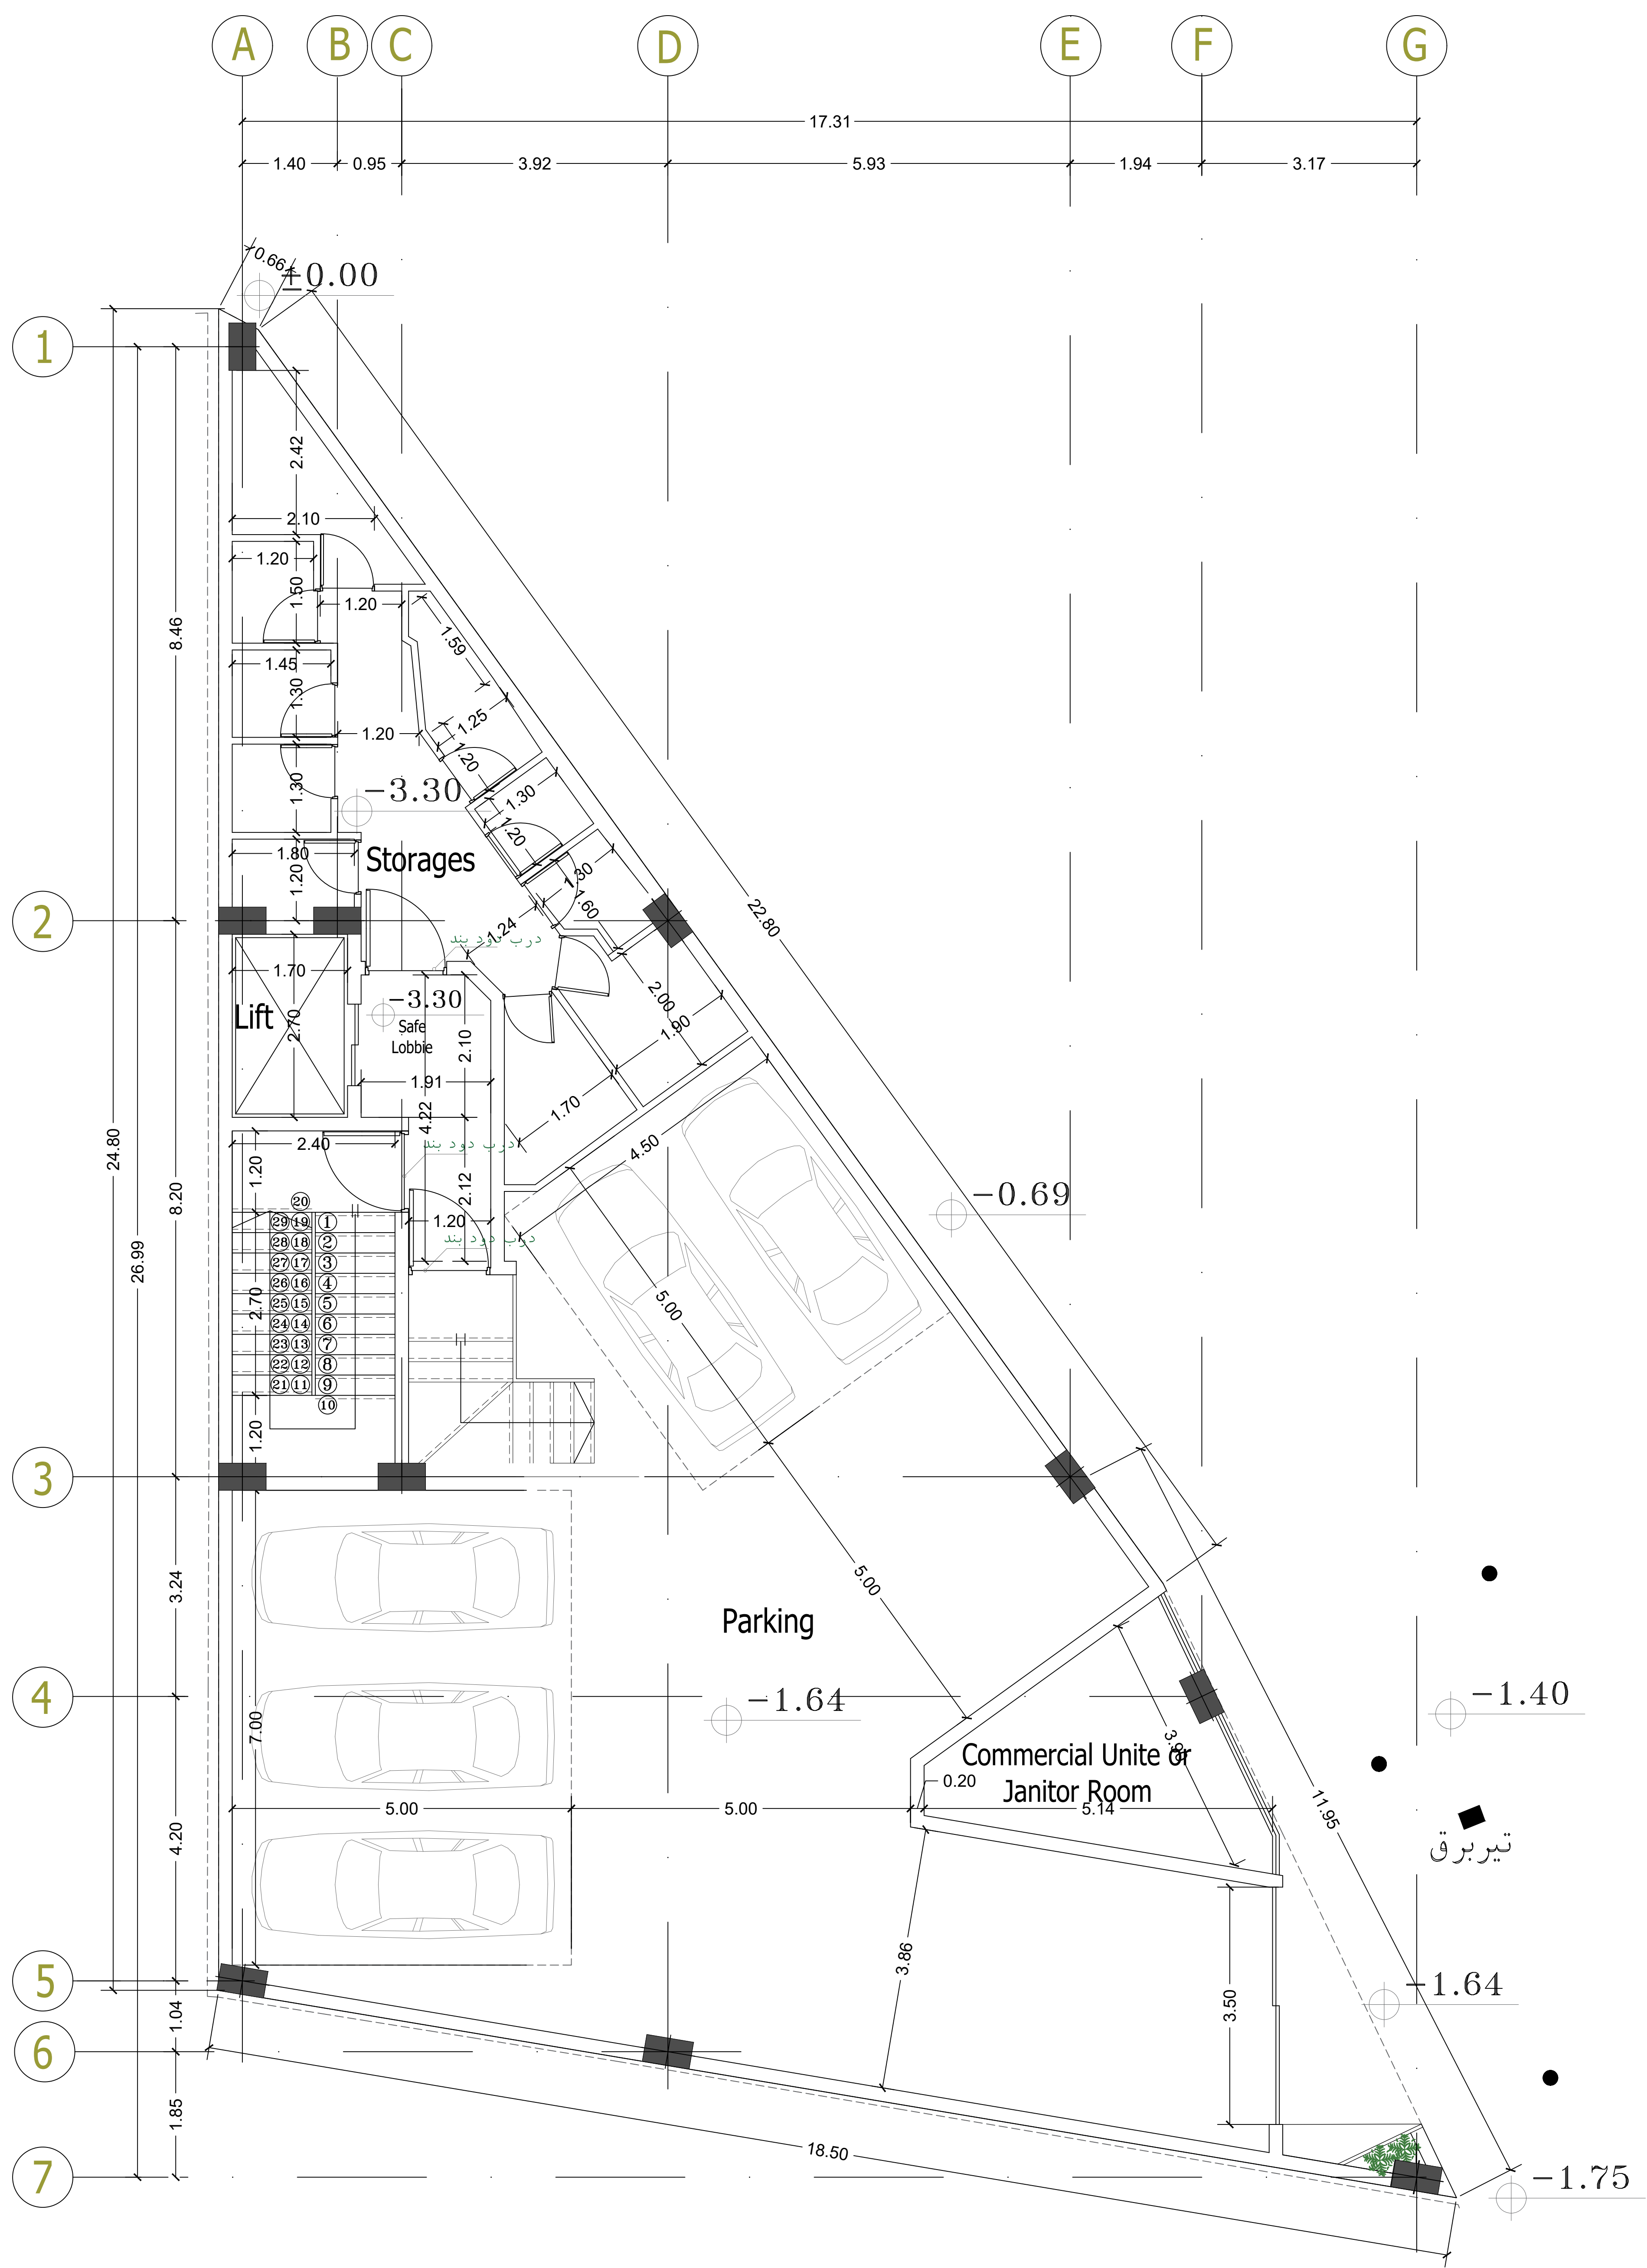

DRAWING TITLE:

Basetment

DATE	SIGNATURE	
DESIGNED BY:	SHIMA BARATI	
DRAWN BY:	SHIMA BARATI	
CHECKED BY:	TARH TO TARH	
APPROVED BY:	DEZASHIB COMPETITION	
METRIC UNIT	FIELD ARCHITECTURE	SCALE 1:100
DWG. NO.		REV. 01

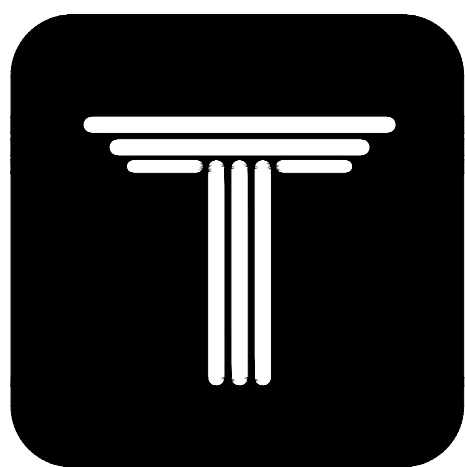

DEZASHIB
COMPETITION

SHEET NUMBER:

A-01

SCALE:

1.100

FUNCTION:

Residential

PROJECT TITLE:


Dimention

ORDERED BY:

DEZASHIB
COMPETITION

SIGN.	DATE	DESCRIPTION	REV.
CHECKED			


SIGN.	DATE		
CHECKED		DESCRIPTION	REV.

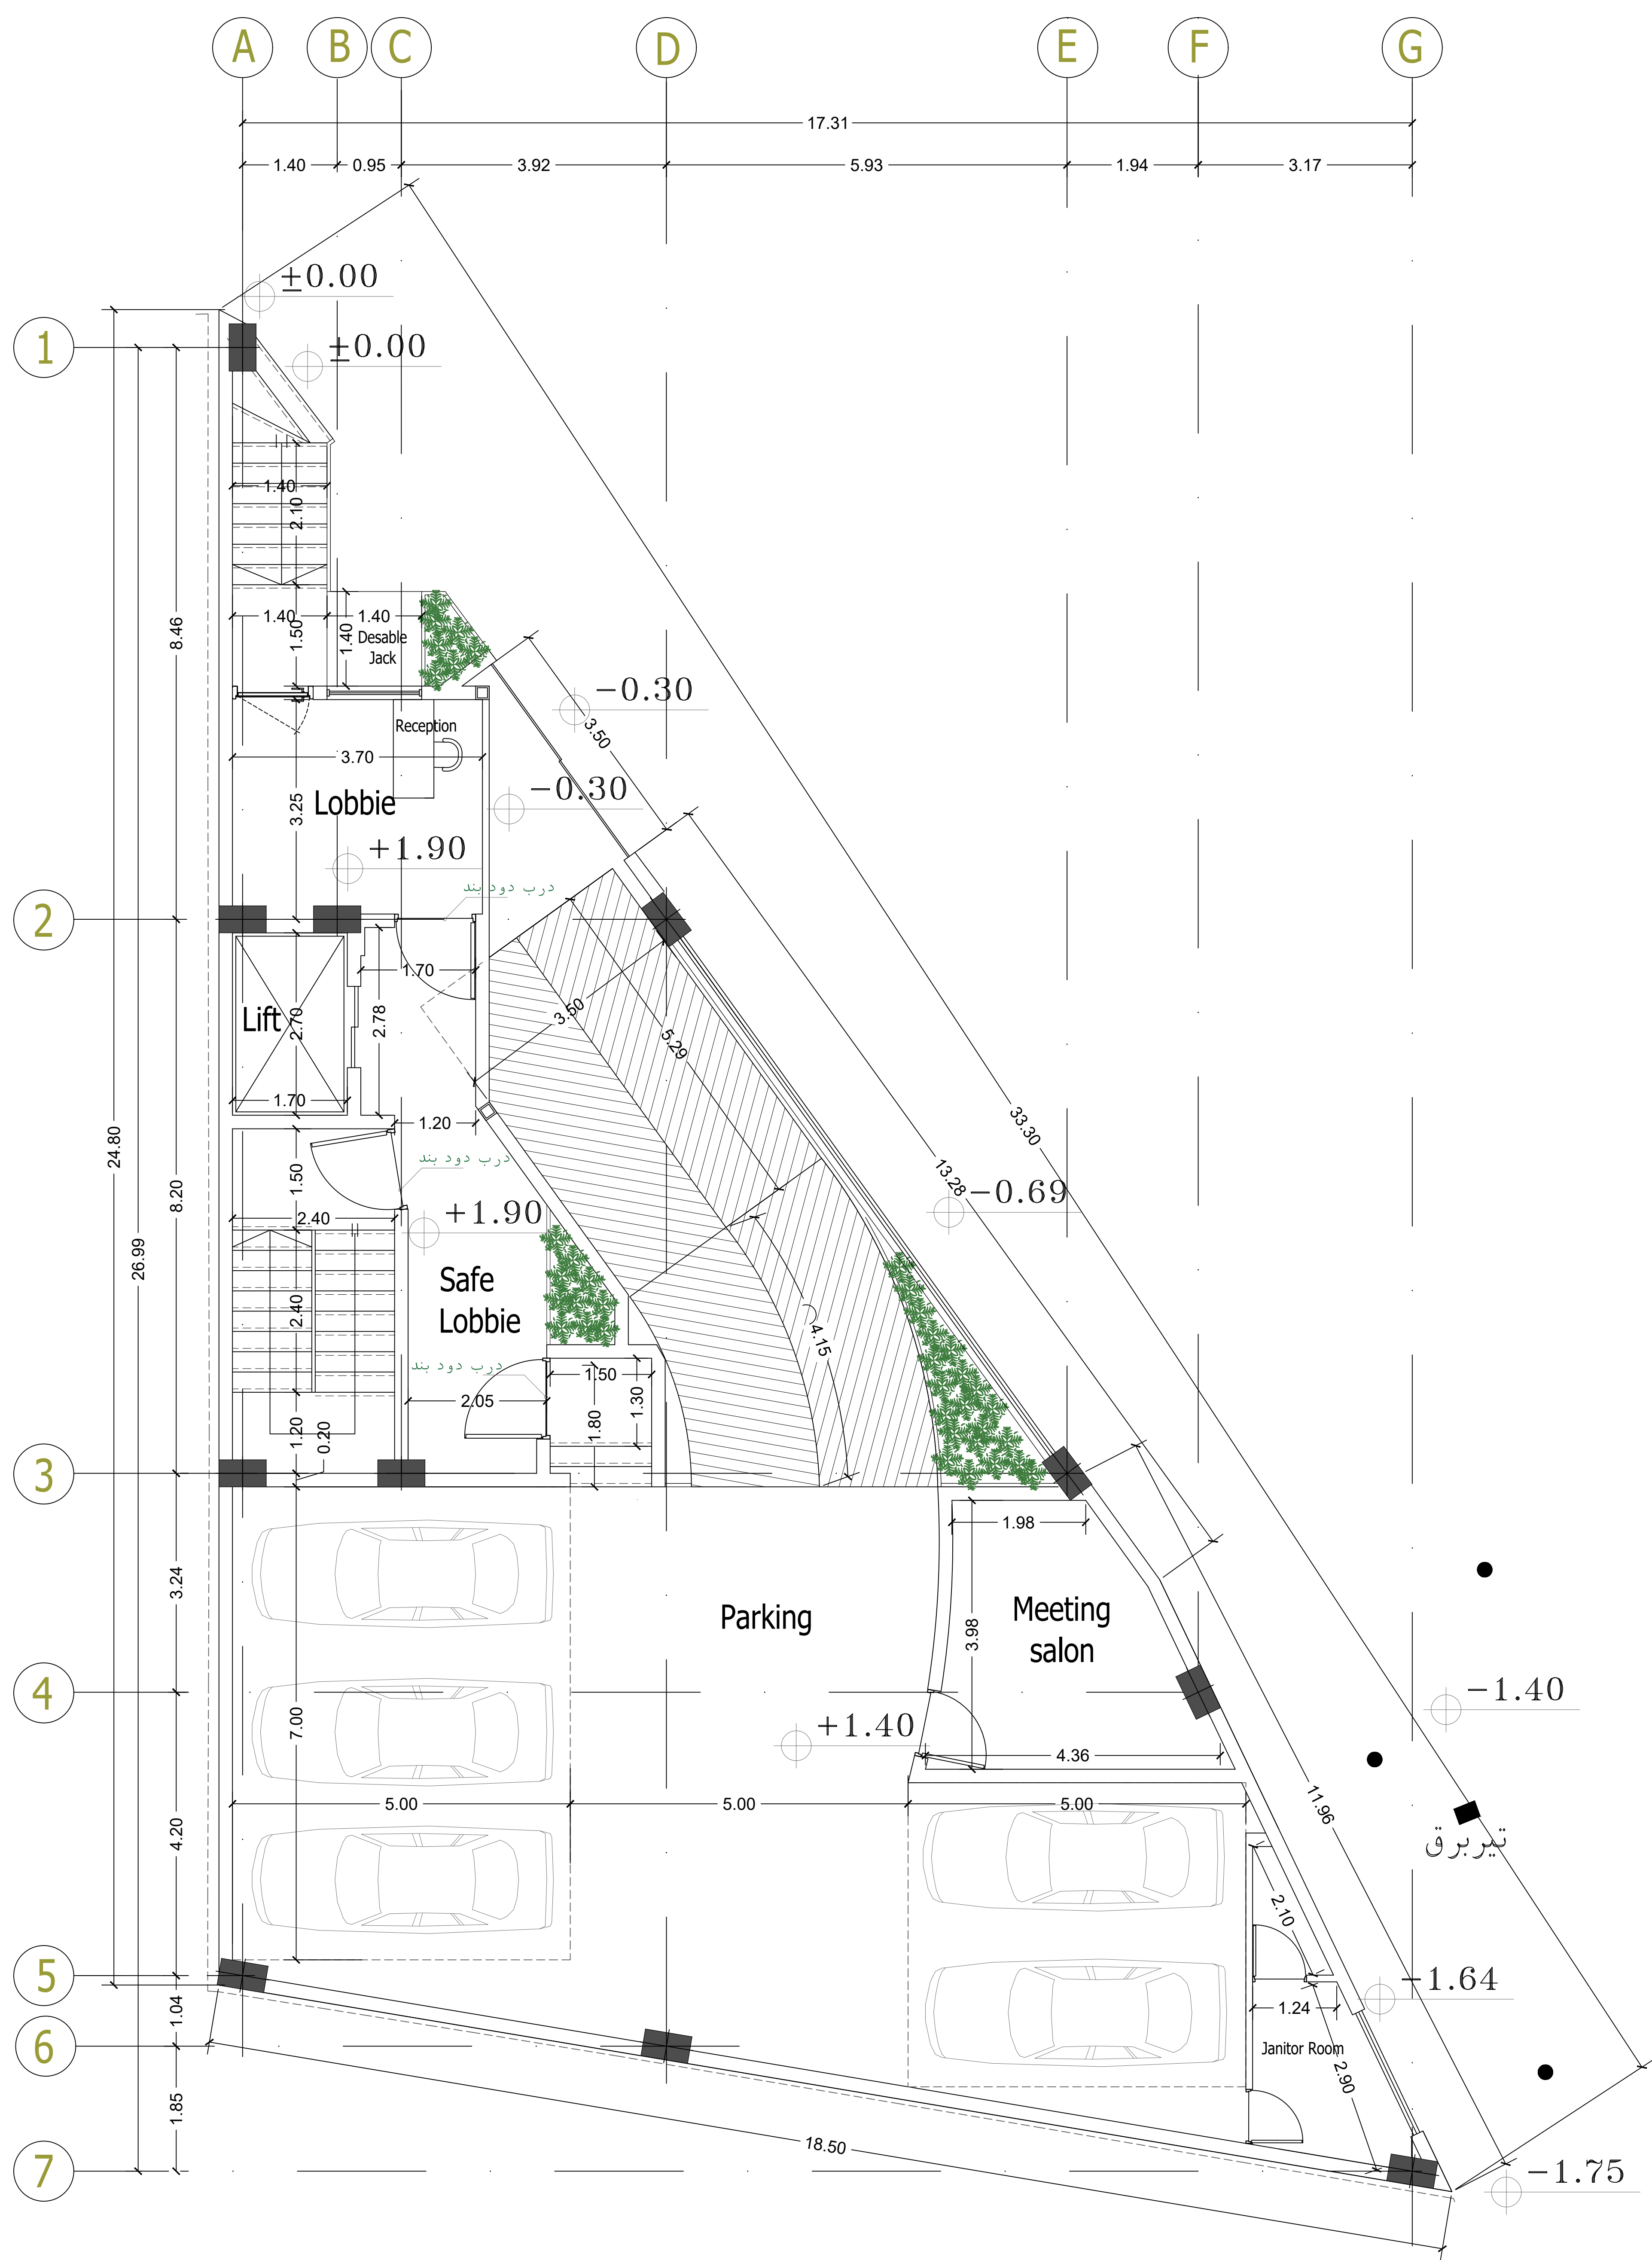

DRAWING TITLE:

Double Height Ground Floor

DATE	SIGNATURE	
DESIGNED BY:	SHIMA BARATI	
DRAWN BY:	SHIMA BARATI	
CHECKED BY:	TARH TO TARH	
APPROVED BY:	DEZASHIB COMPETITION	
METRIC UNIT	FIELD	ARCHITECTURE
DWG. NO.		SCALE: H:100 REV: 01

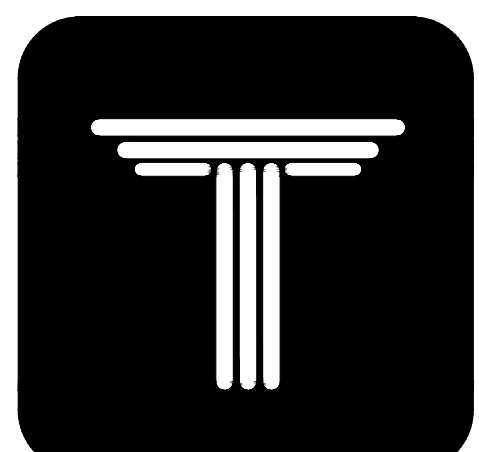

DEZASHIB
COMPETITION

SHEET NUMBER:

A-03

SCALE:

1.100

FUNCTION:

Residential


PROJECT TITLE:

Dimention

ORDERED BY:

DEZASHIB
COMPETITION


SIGN.	DATE	DESCRIPTION	REV.
CHECKED			

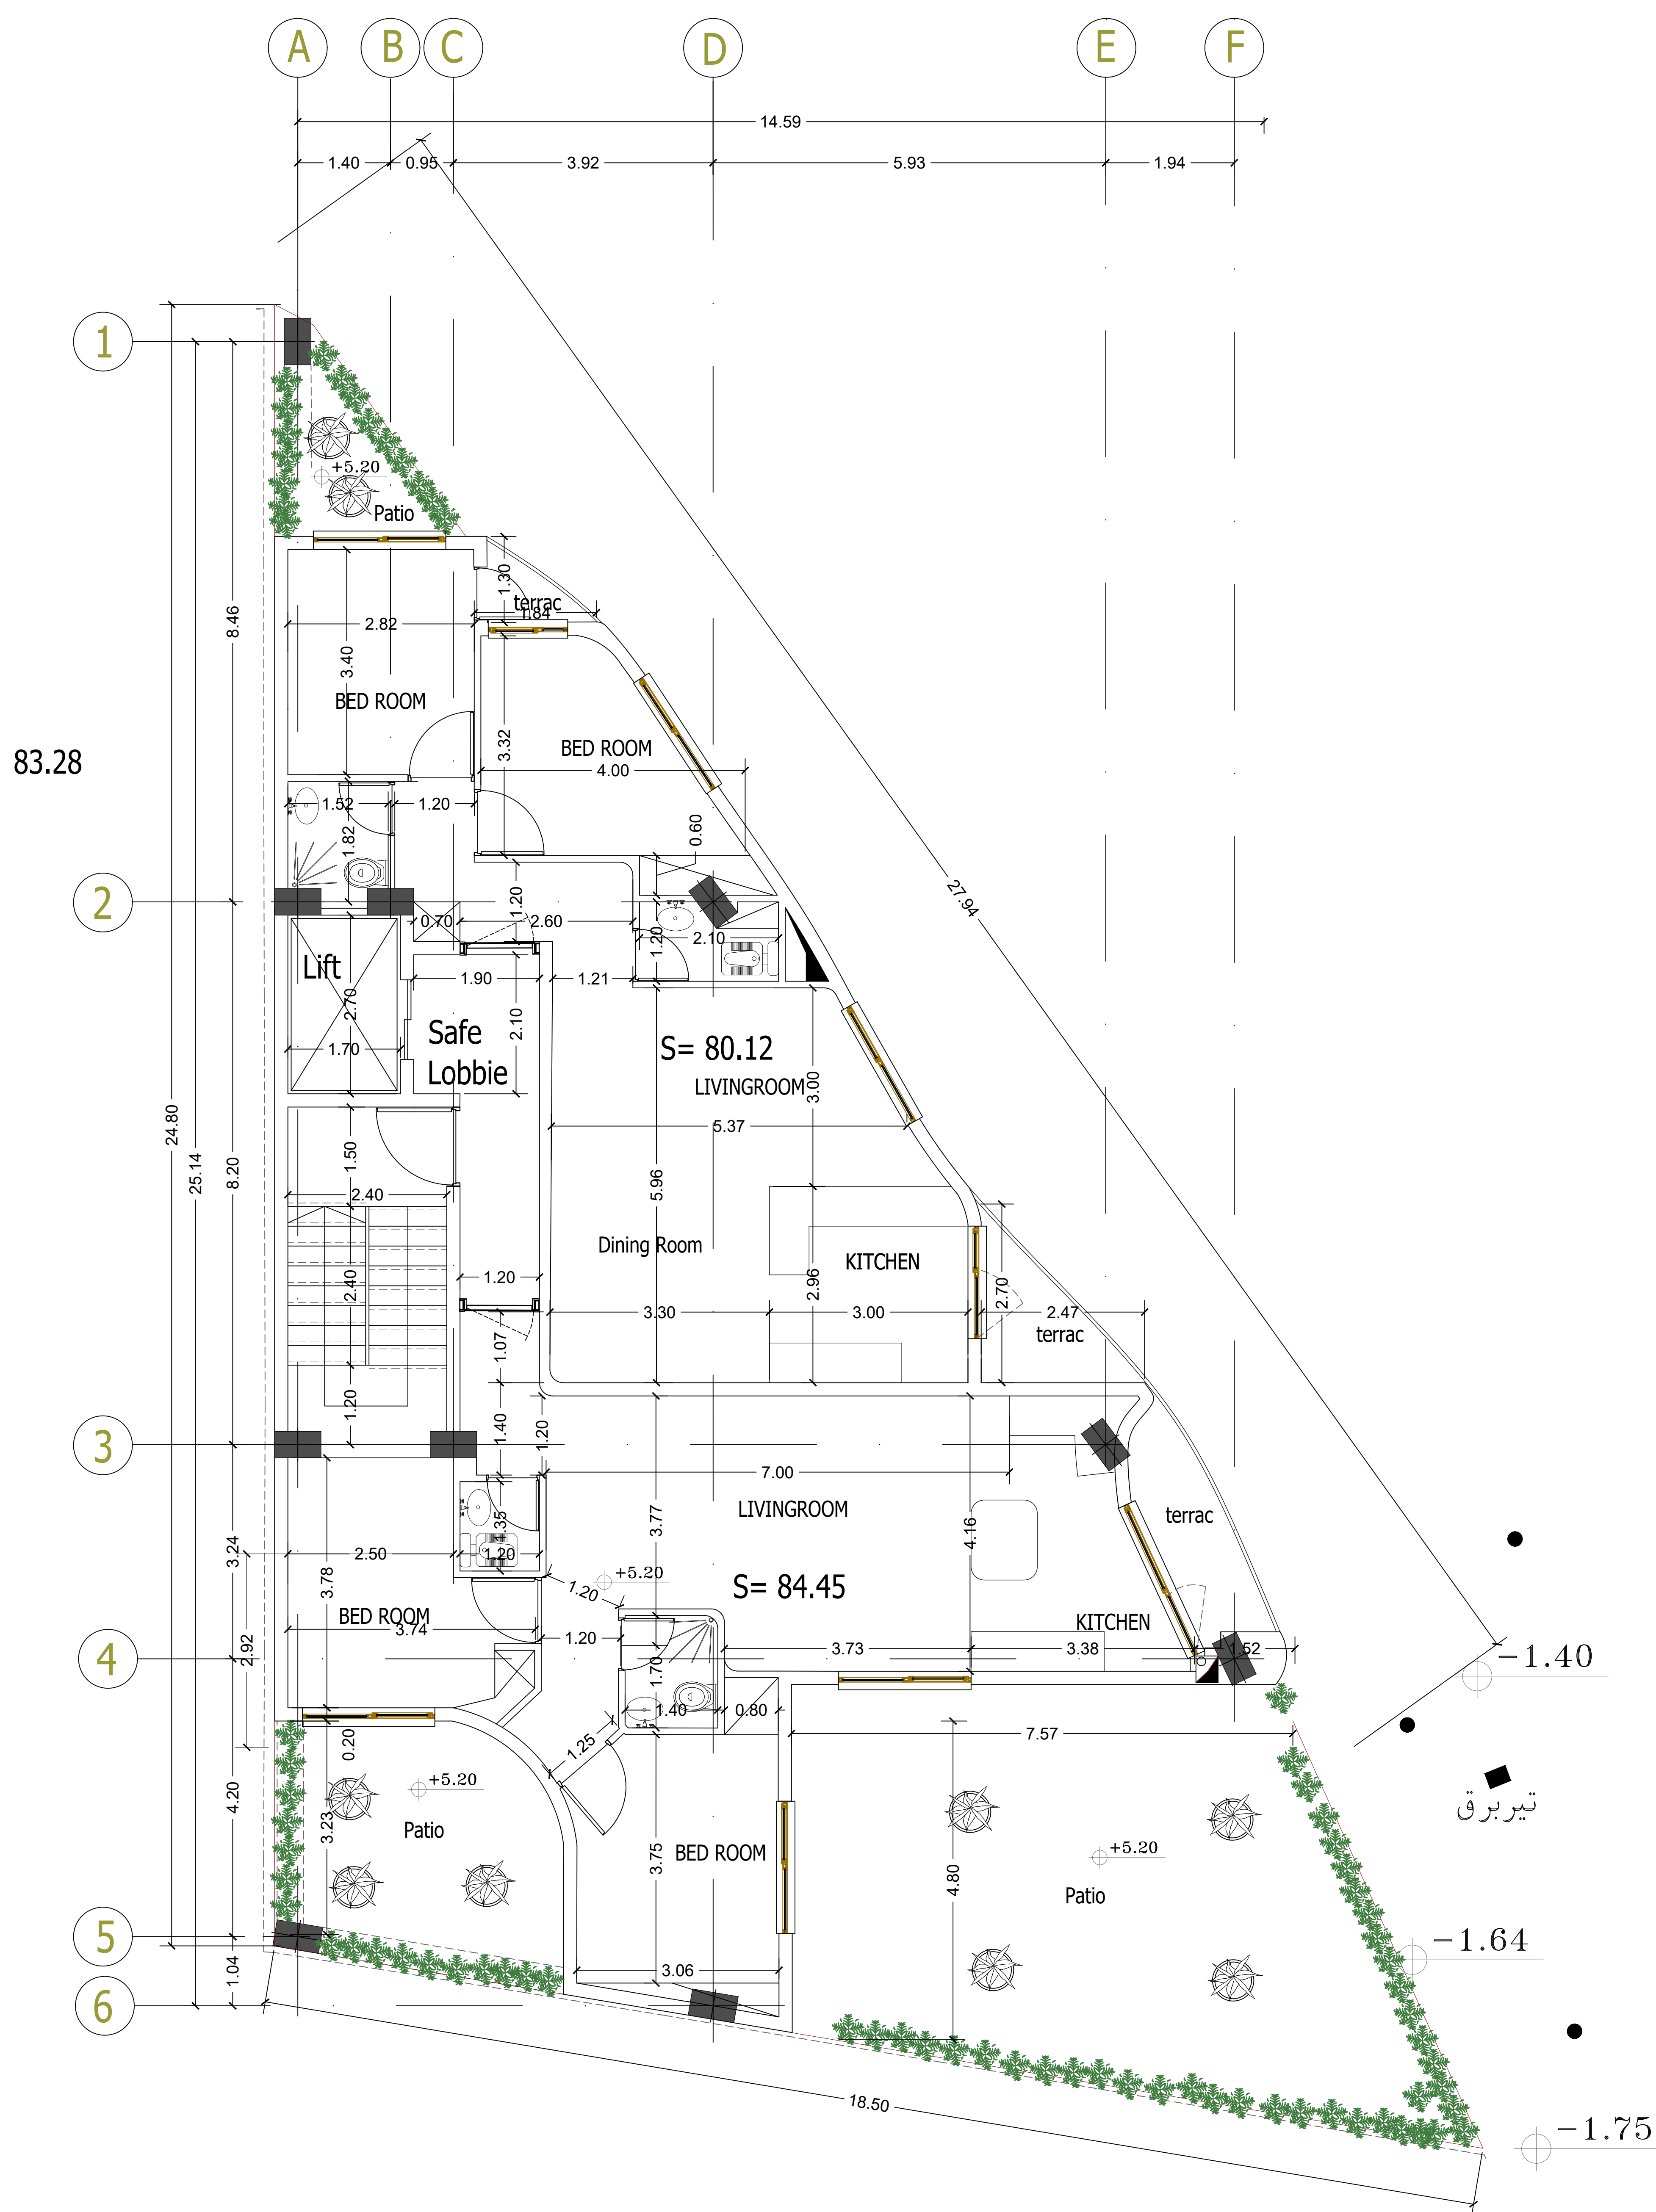

DRAWING TITLE:

Ground Floors

DATE	SIGNATURE	
DESIGNED BY:	SHIMA BARATI	
DRAWN BY:	SHIMA BARATI	
CHECKED BY:	TARH TO TARH	
APPROVED BY:	DEZASHIB COMPETITION	
METRIC UNIT	FIELD ARCHITECTURE	SCALE 1:100
DWG. NO.		REV. 01

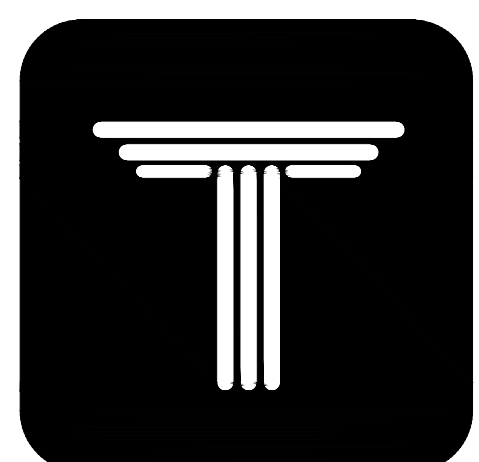

DEZASHIB
COMPETITION

SHEET NUMBER:

A-04

SCALE:

1.100

FUNCTION:

Residential


PROJECT TITLE:

Dimention

ORDERED BY:

DEZASHIB
COMPETITION


SIGN.	DATE	DESCRIPTION	REV.
CHECKED			

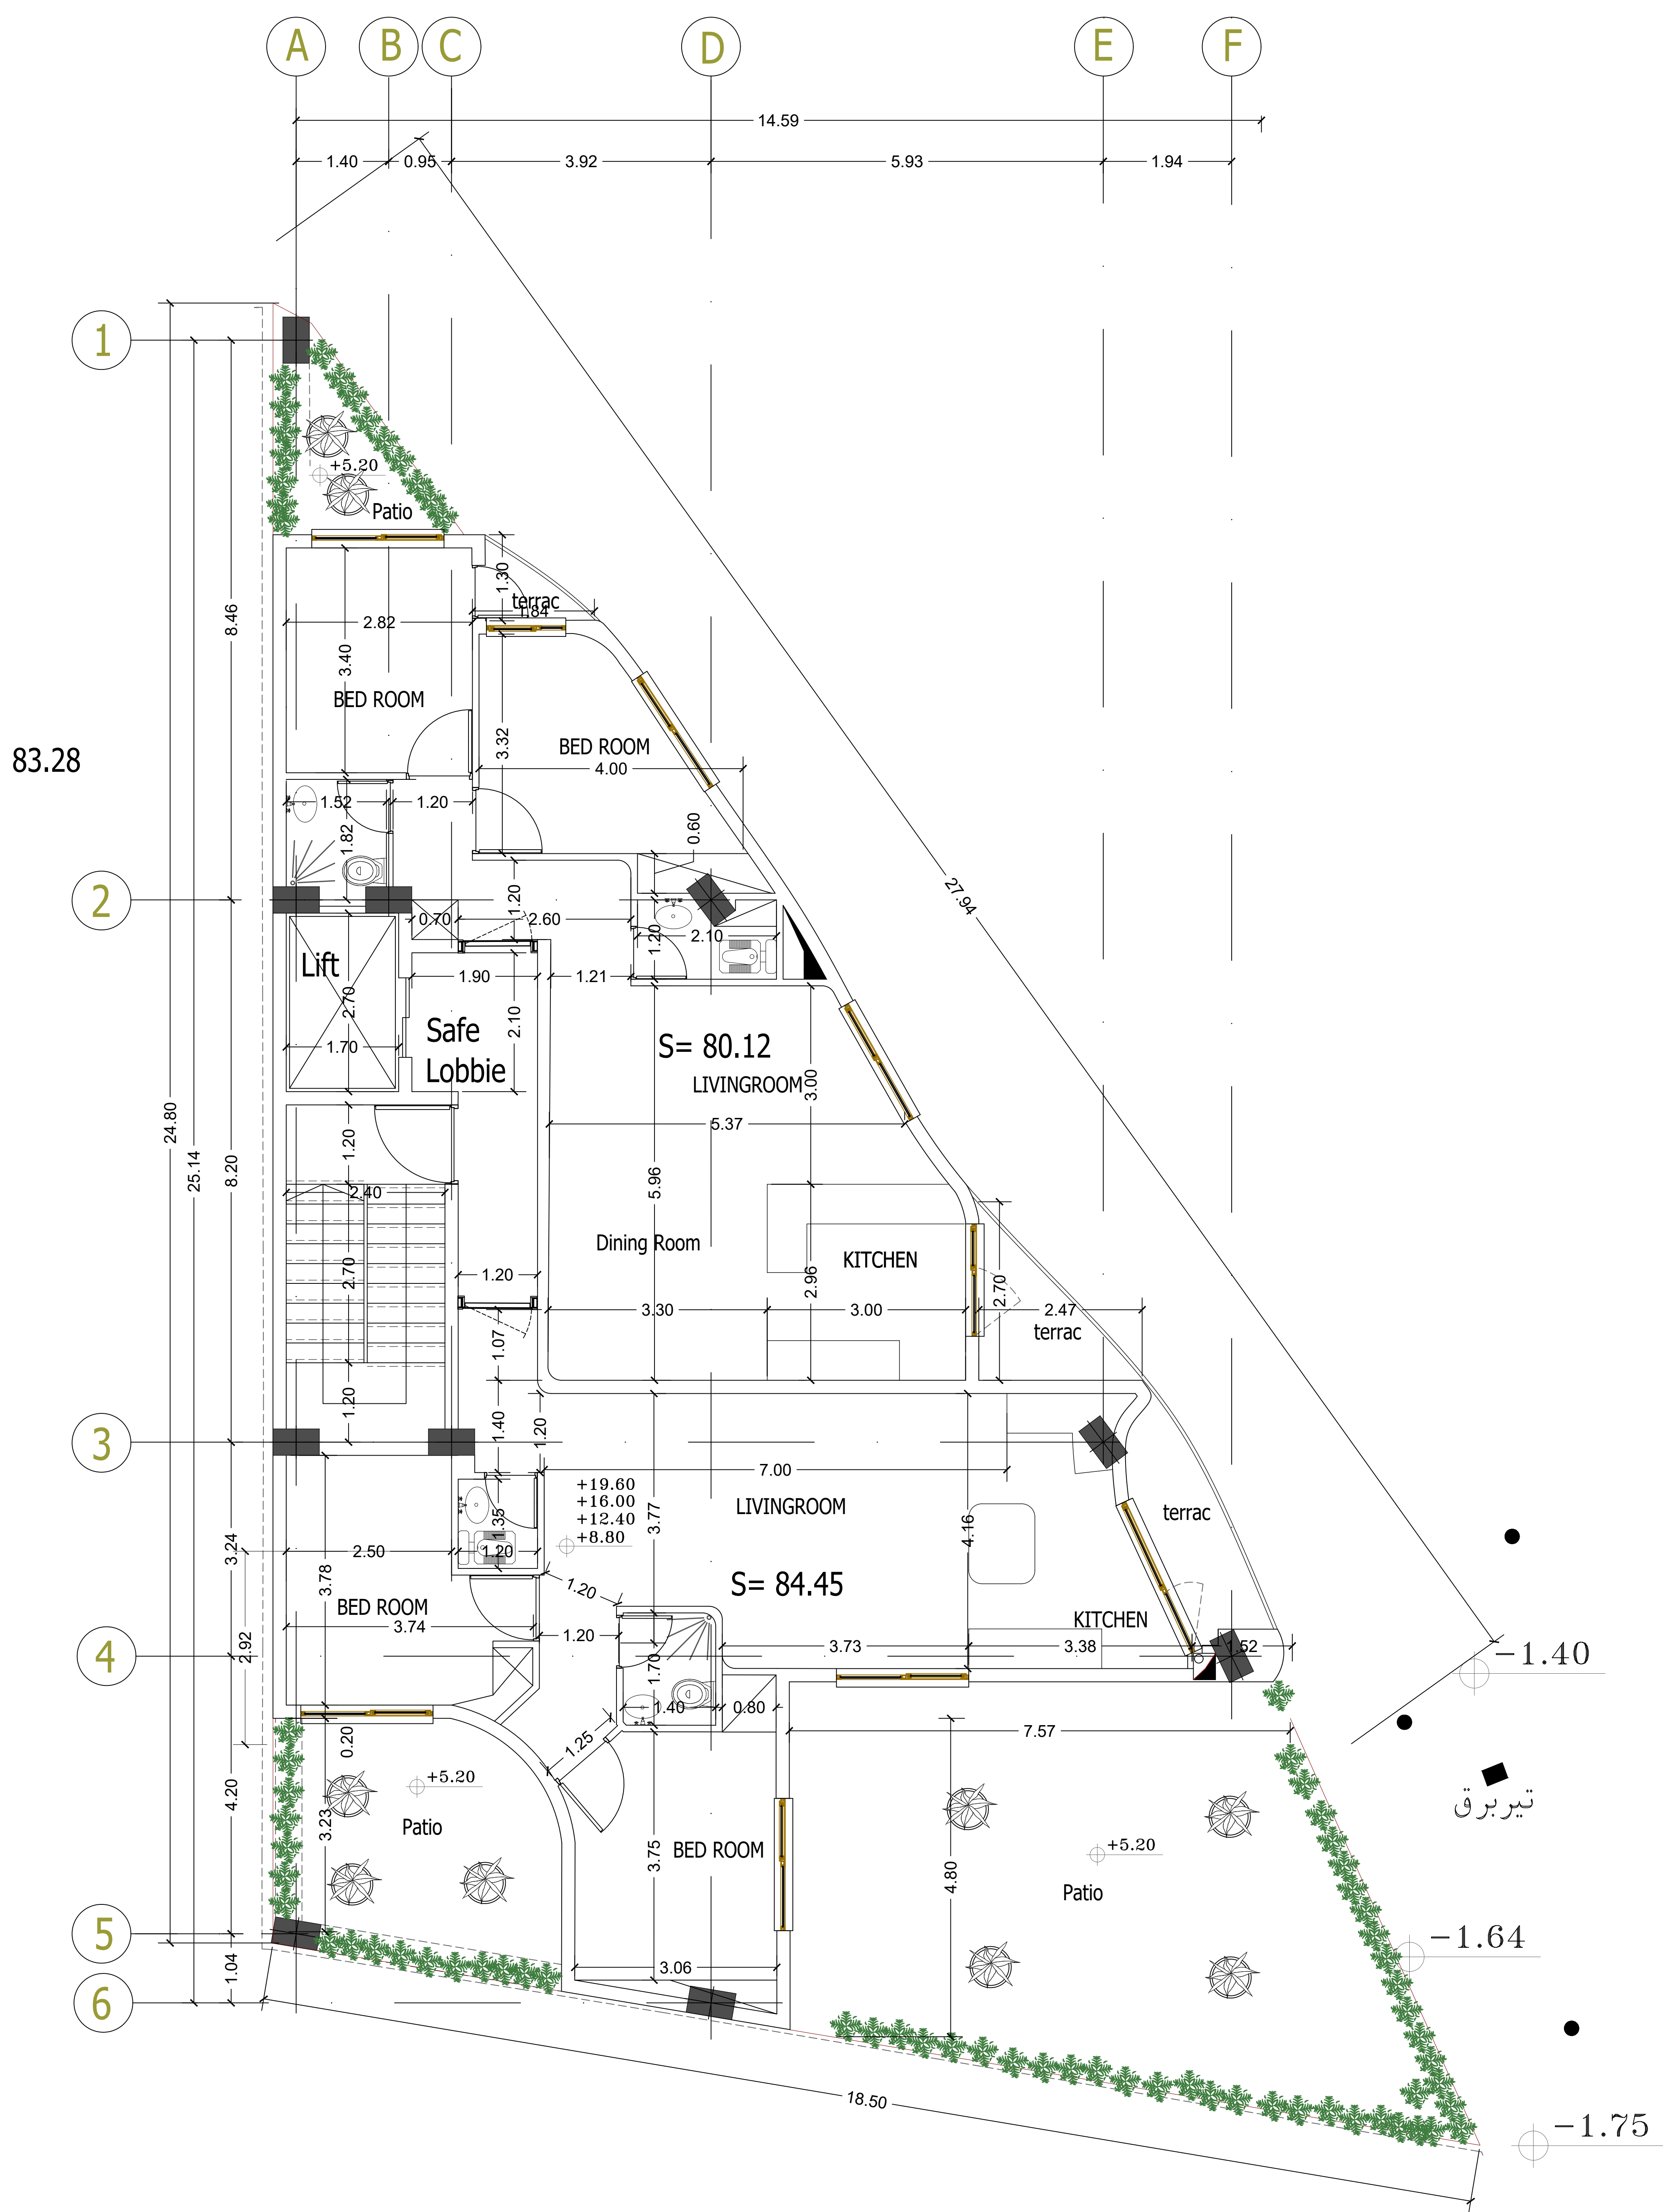

DRAWING TITLE:

Typical Floors

DATE	SIGNATURE
DESIGNED BY:	SHIMA BARATI
DRAWN BY:	SHIMA BARATI
CHECKED BY:	TARH TO TARH
APPROVED BY:	DEZASHIB COMPETITION
METERIC UNIT	FIELD ARCHITECTURE
DWG. NO.	SCALE
	REV. 01

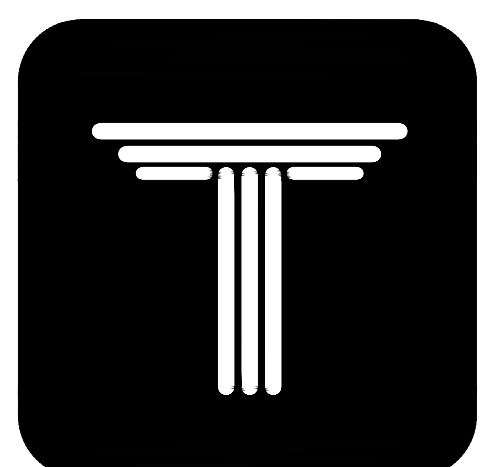

DEZASHIB
COMPETITION

SHEET NUMBER:

A-05

SCALE:

1.100

FUNCTION:

Residential


PROJECT TITLE:

Dimention

ORDERED BY:

DEZASHIB
COMPETITION

SIGN.	DATE	DESCRIPTION	REV.
CHECKED			

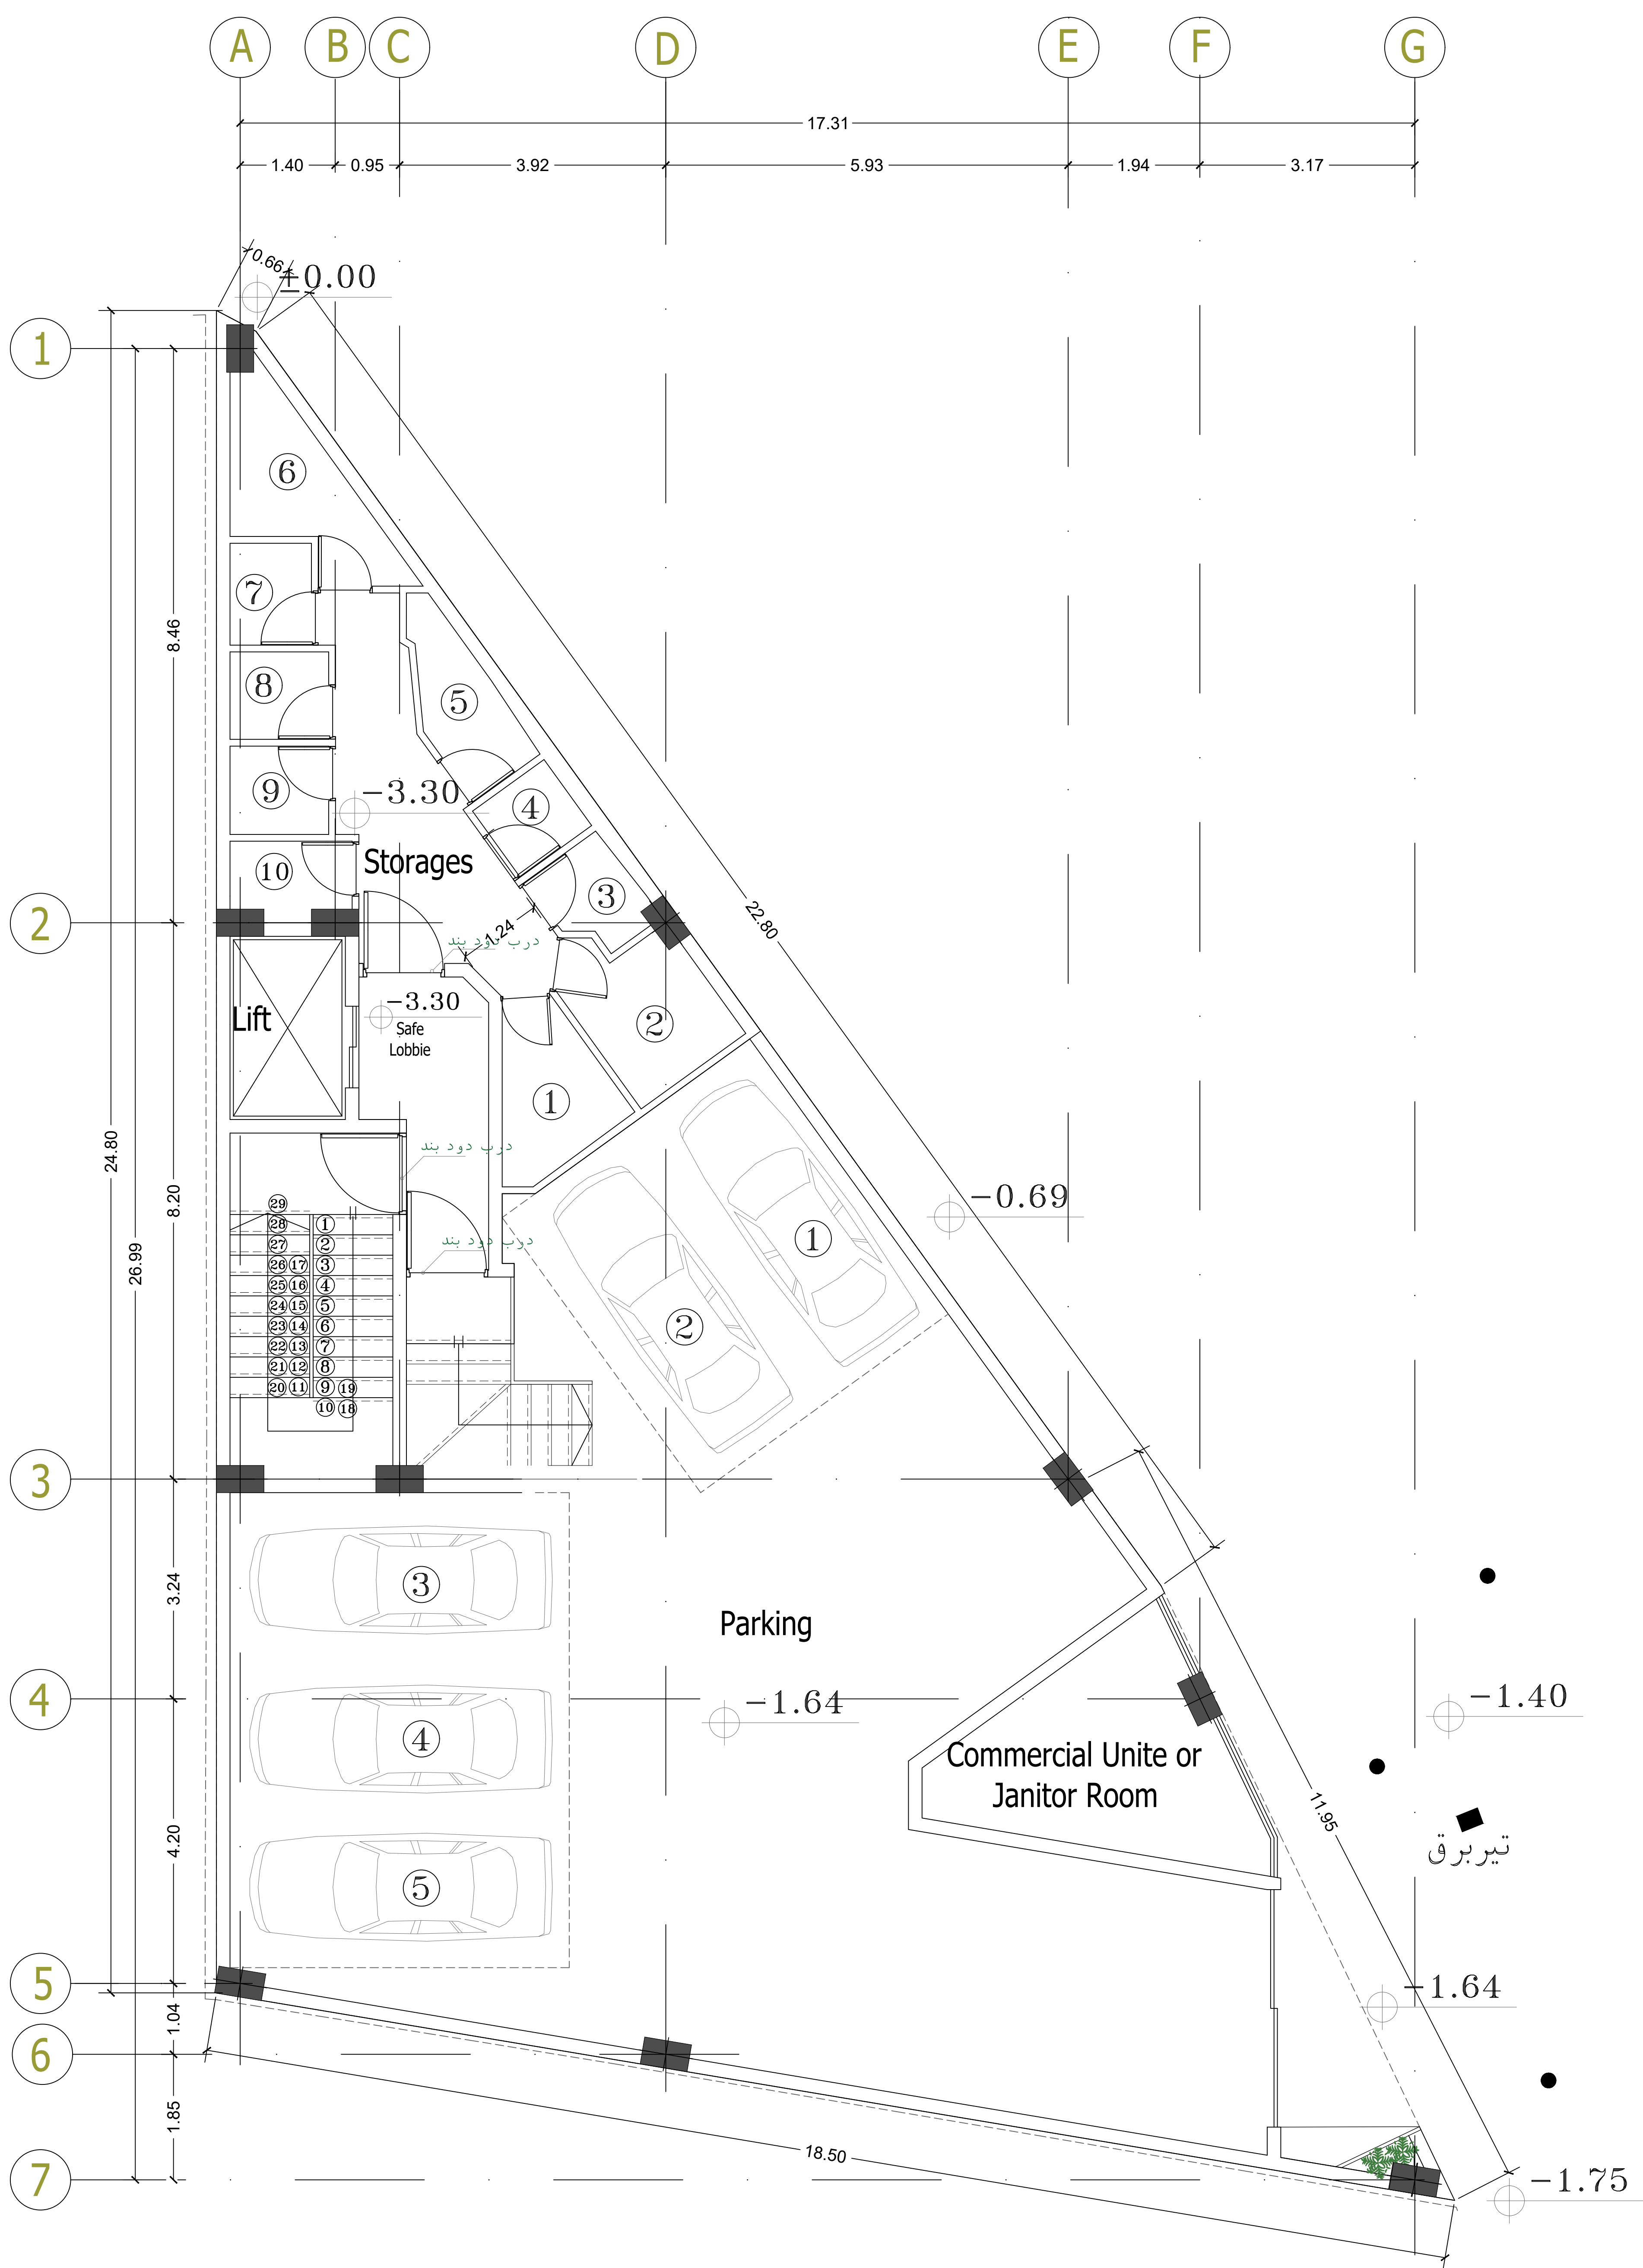

DRAWING TITLE:

Basetment

DATE	SIGNATURE	
DESIGNED BY:	SHIMA BARATI	
DRAWN BY:	SHIMA BARATI	
CHECKED BY:	TARH TO TARH	
APPROVED BY:	DEZASHIB COMPETITION	
METERIC UNIT	ARCHITECTURE	1:100
DWG. NO.	FIELD	SCALE REV. 01



SHEET NUMBER:

A-06

SCALE:

1.100

FUNCTION:

Residential

SIGN.	DATE	DESCRIPTION	REV.
CHECKED			


PROJECT TITLE:

Furniture

ORDERED BY:

DEZASHIB COMPETITION


SIGN.	DATE		
CHECKED		DESCRIPTION	REV.

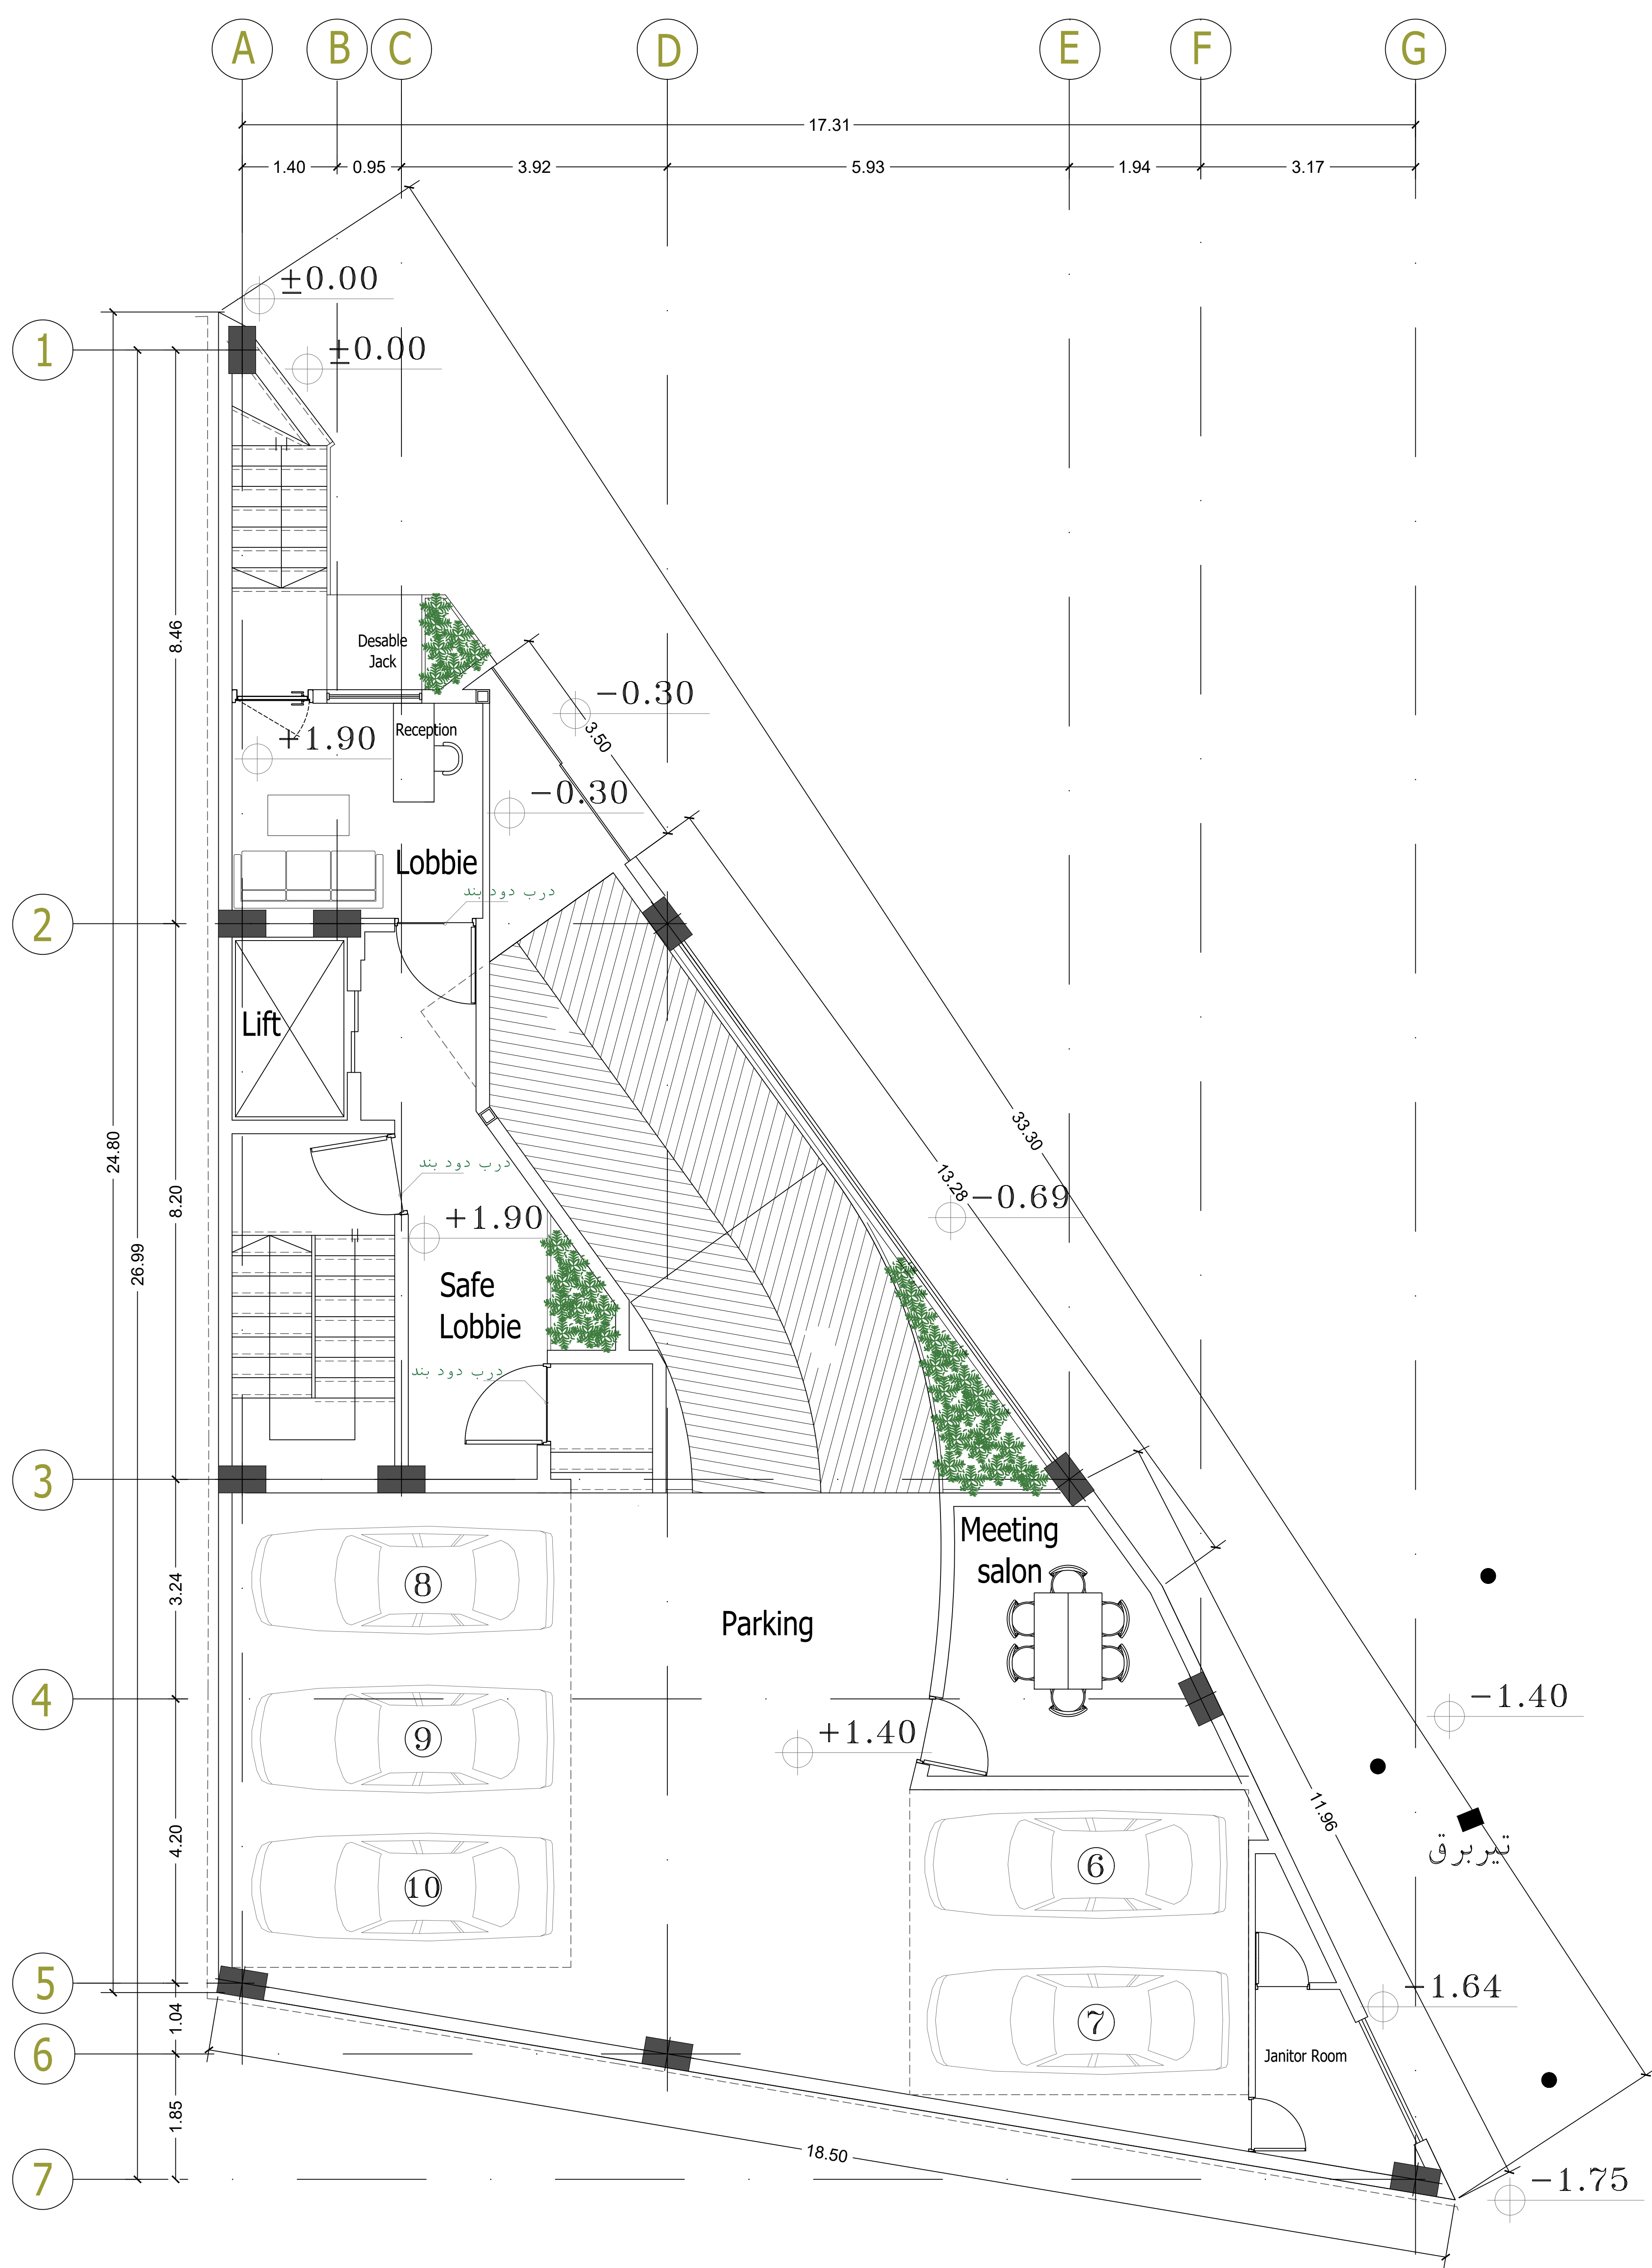

DRAWING TITLE:

Double Height
Ground Floor

DATE	SIGNATURE	
DESIGNED BY:	SHIMA BARATI	
DRAWN BY:	SHIMA BARATI	
CHECKED BY:	TARH TO TARH	
APPROVED BY:	DEZASHIB COMPETITION	
METRIC UNIT	FIELD ARCHITECTURE	1:100 SCALE
DWG. NO.		REV. 01

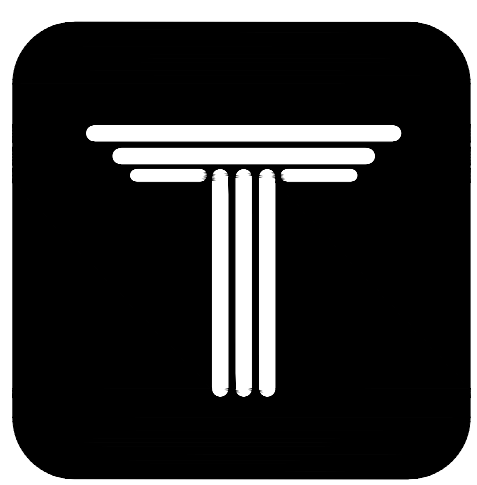

DEZASHIB
COMPETITION

SHEET NUMBER:

A-08

SCALE:

1.100

FUNCTION:

Residential


PROJECT TITLE:

Furniture

ORDERED BY:

DEZASHIB
COMPETITION


SIGN.	DATE		
CHECKED		DESCRIPTION	REV.

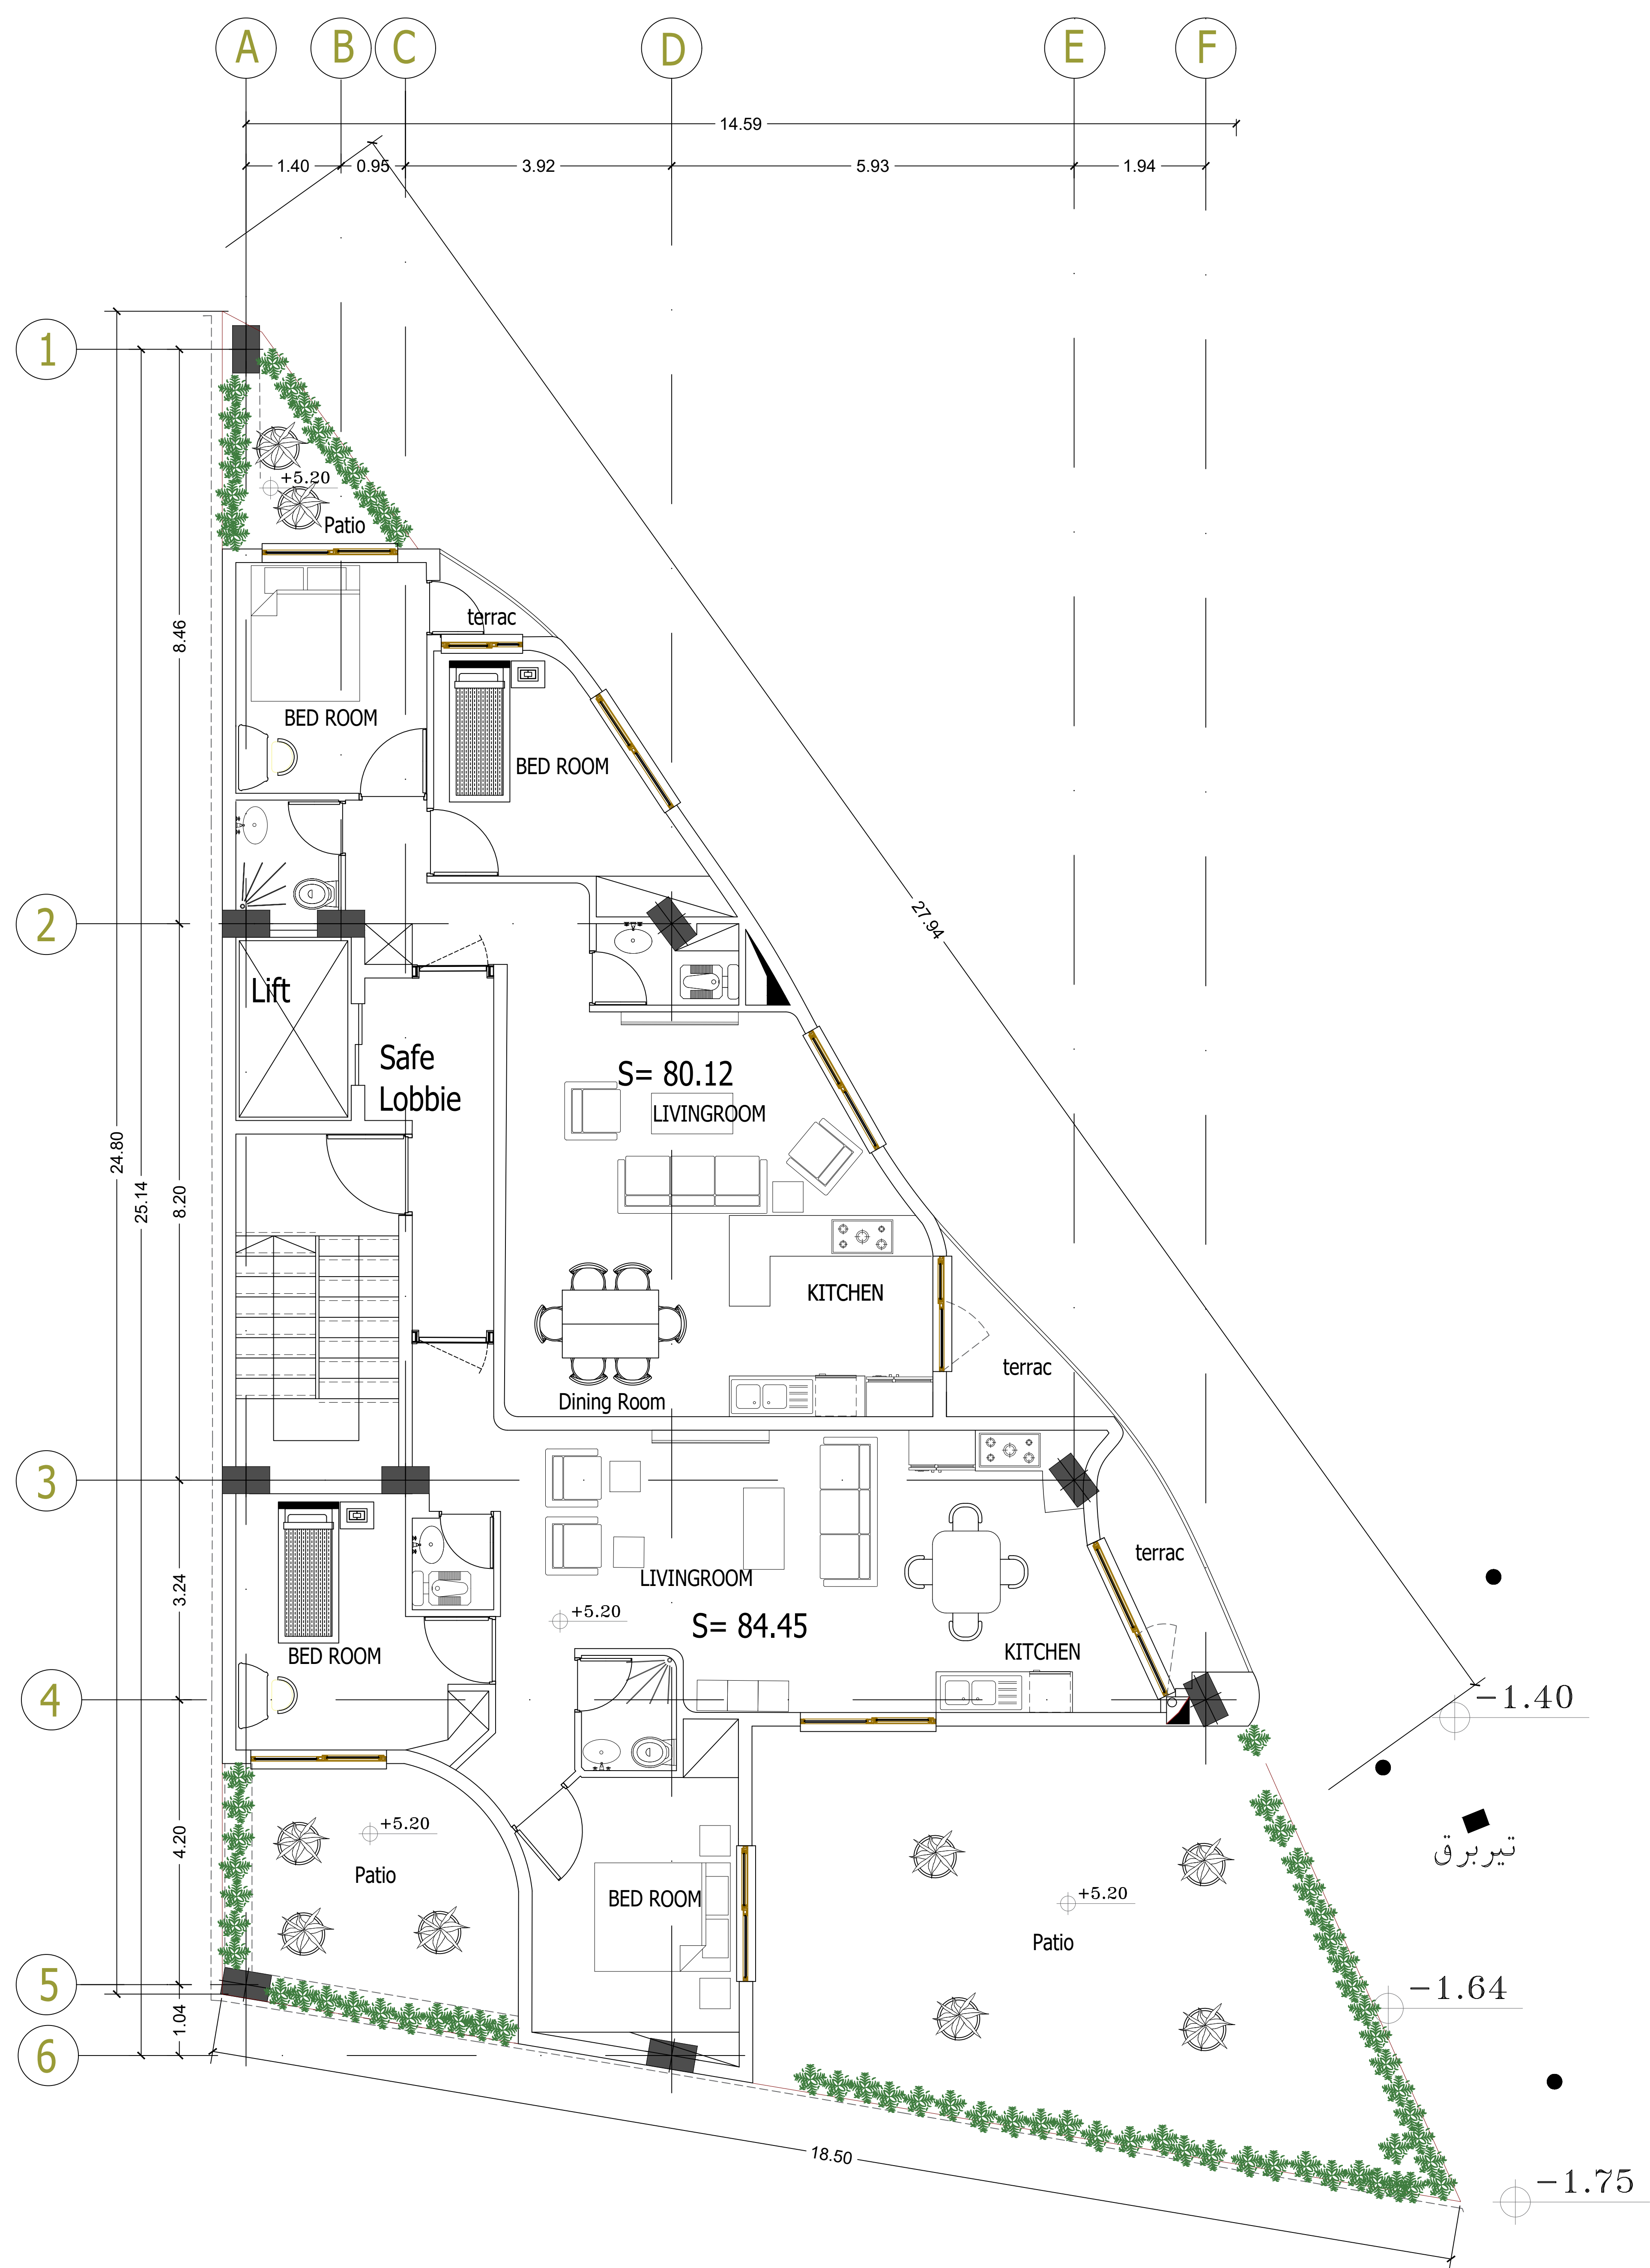

DRAWING TITLE:

Ground Floors

DATE	SIGNATURE	
DESIGNED BY:	SHIMA BARATI	
DRAWN BY:	SHIMA BARATI	
CHECKED BY:	TARH TO TARH	
APPROVED BY:	DEZASHIB COMPETITION	
METERIC UNIT	FIELD	ARCHITECTURE
DWG. NO.		1:100 SCALE REV. 01

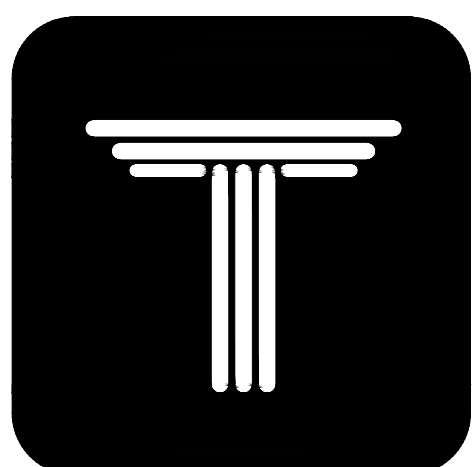

DEZASHIB
COMPETITION

SHEET NUMBER:

A-09

SCALE:

1.100

FUNCTION:

Residential


PROJECT TITLE:

Furniture

ORDERED BY:

DEZASHIB
COMPETITION


SIGN.	DATE	DESCRIPTION	REV.
CHECKED			

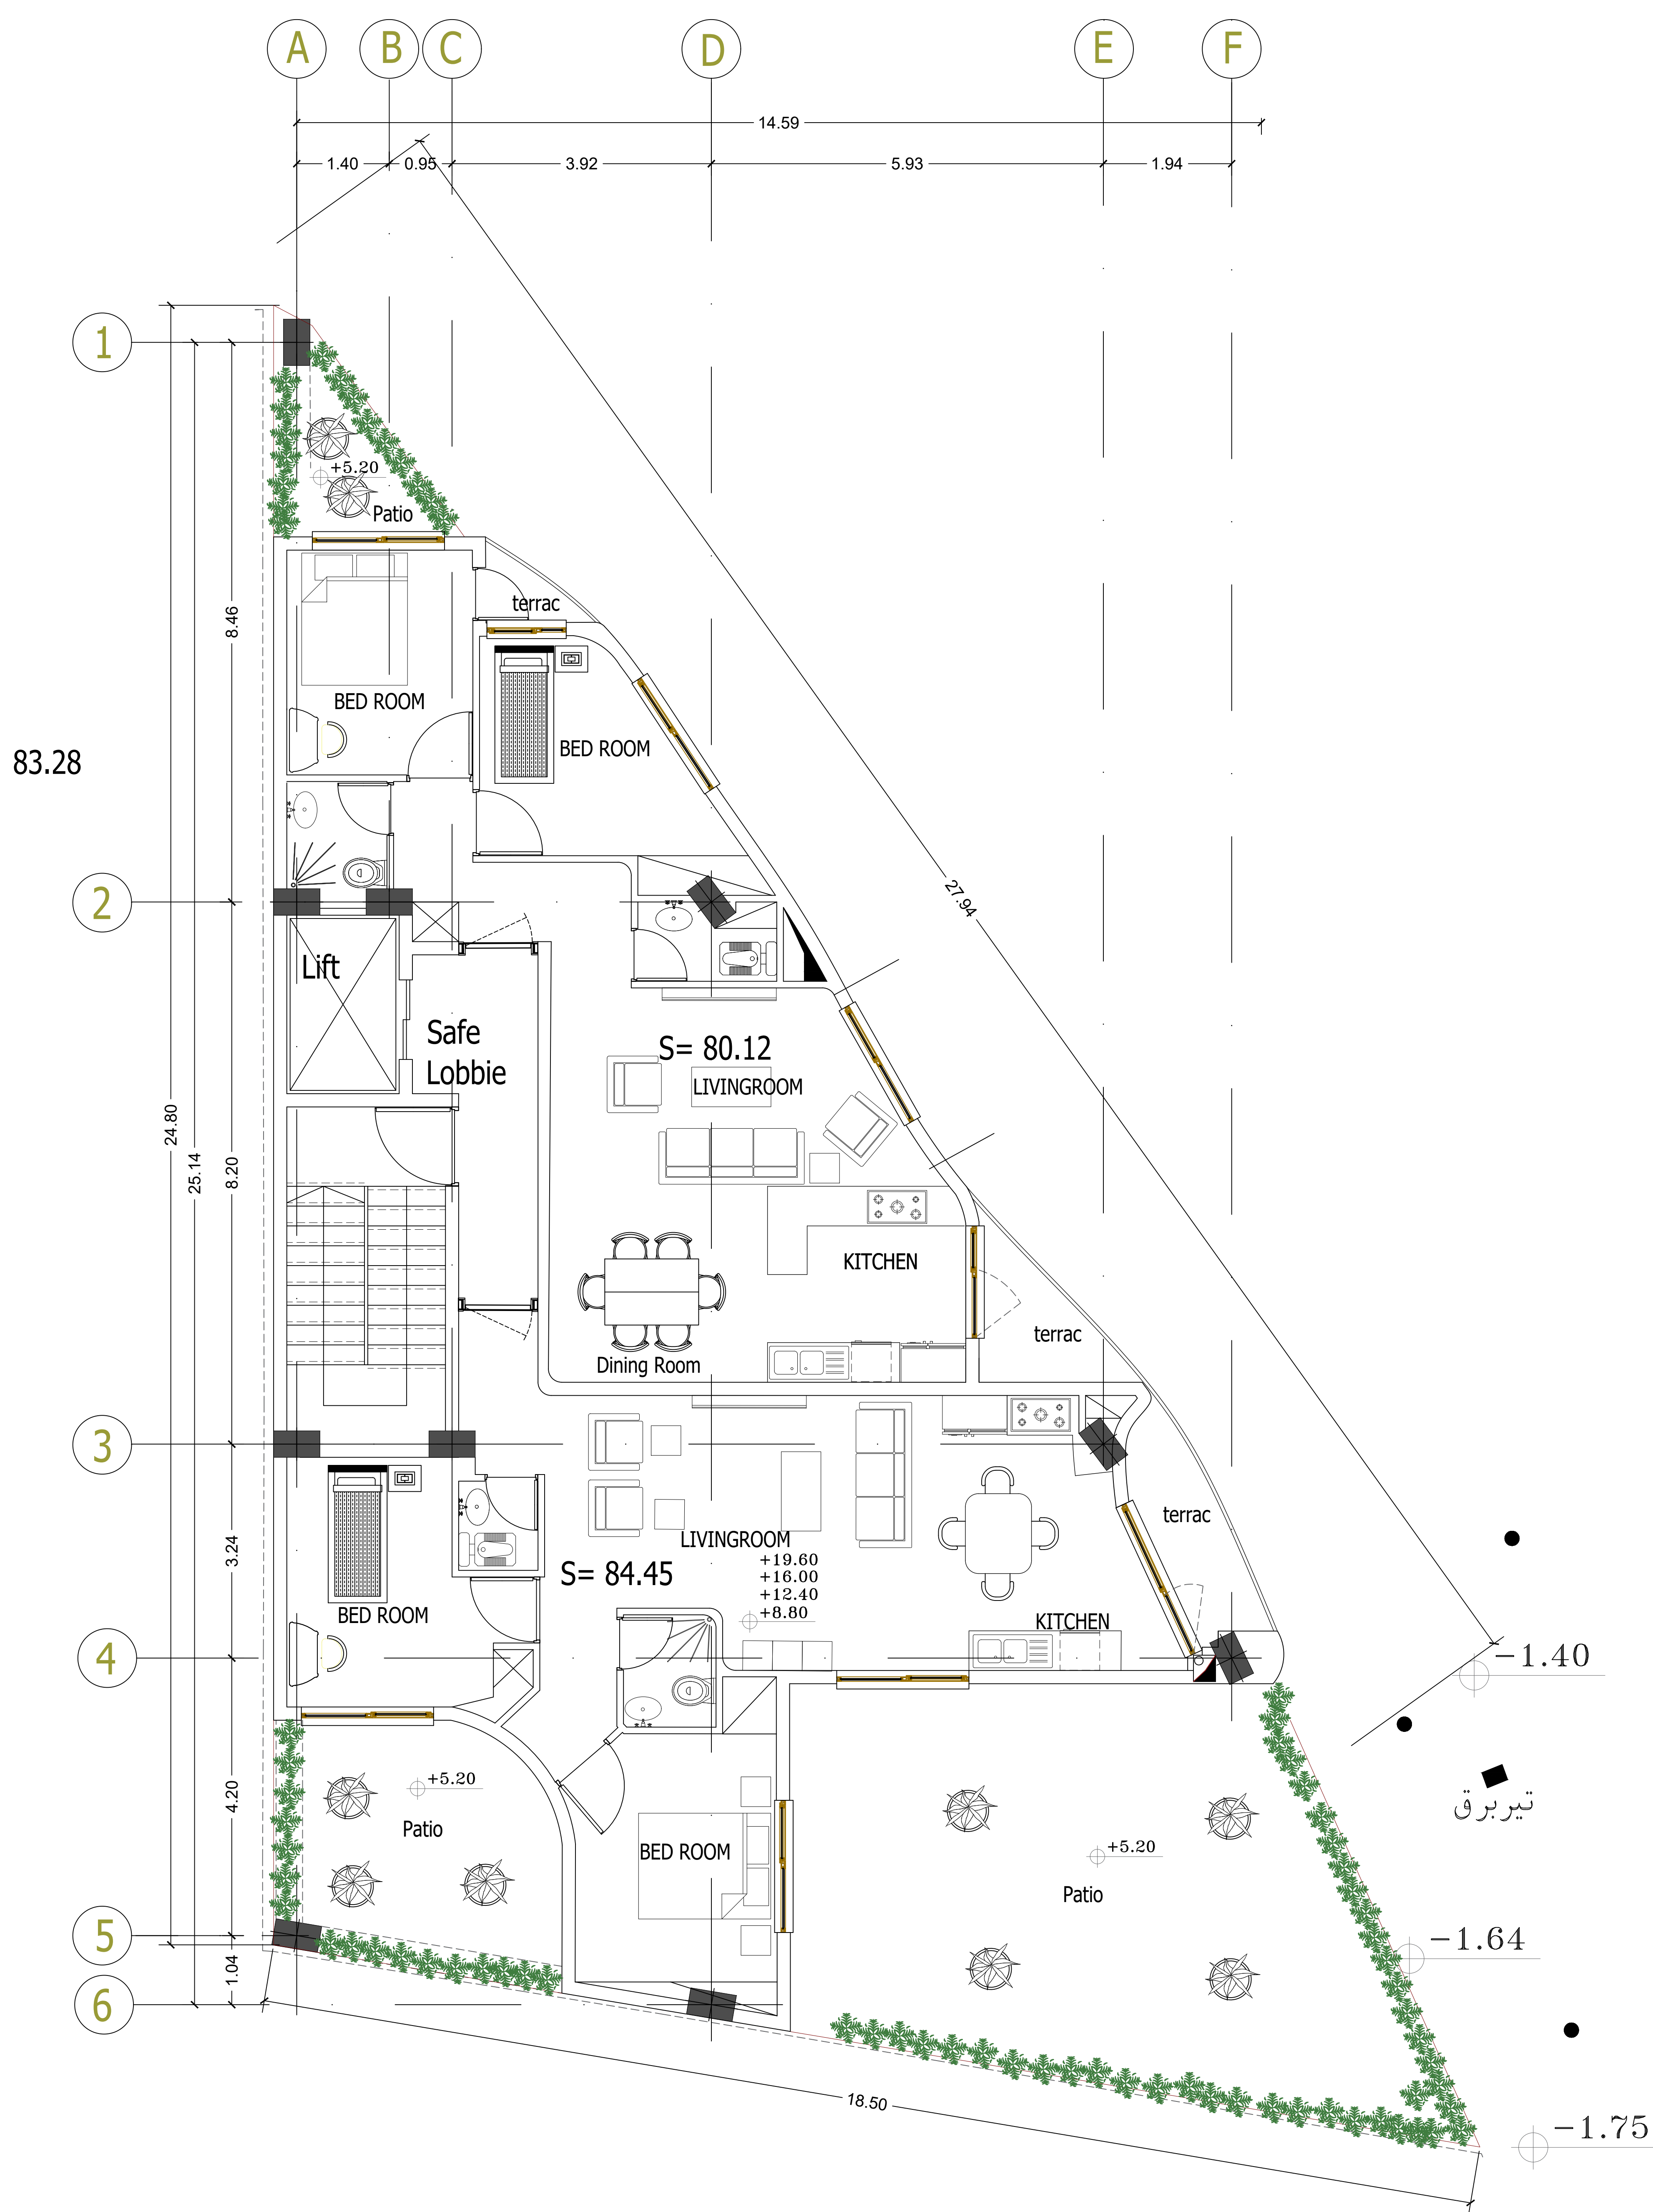

DRAWING TITLE:

Typical Floors

DATE	SIGNATURE	
DESIGNED BY:	SHIMA BARATI	
DRAWN BY:	SHIMA BARATI	
CHECKED BY:	TARH TO TARH	
APPROVED BY:	DEZASHIB COMPETITION	
METRIC UNIT	FIELD ARCHITECTURE	SCALE 1:100
DWG. NO.		REV. 01

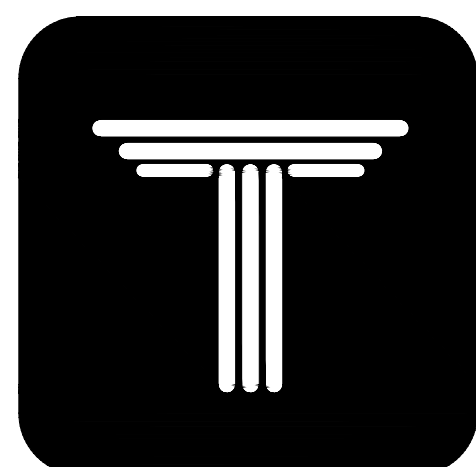

DEZASHIB
COMPETITION

SHEET NUMBER:

A-10

SCALE:

1.100

FUNCTION:

Residential


SIGN.	DATE	DESCRIPTION	REV.
CHECKED			


PROJECT TITLE:

Furniture

ORDERED BY:

**DEZASHIB
COMPETITION**

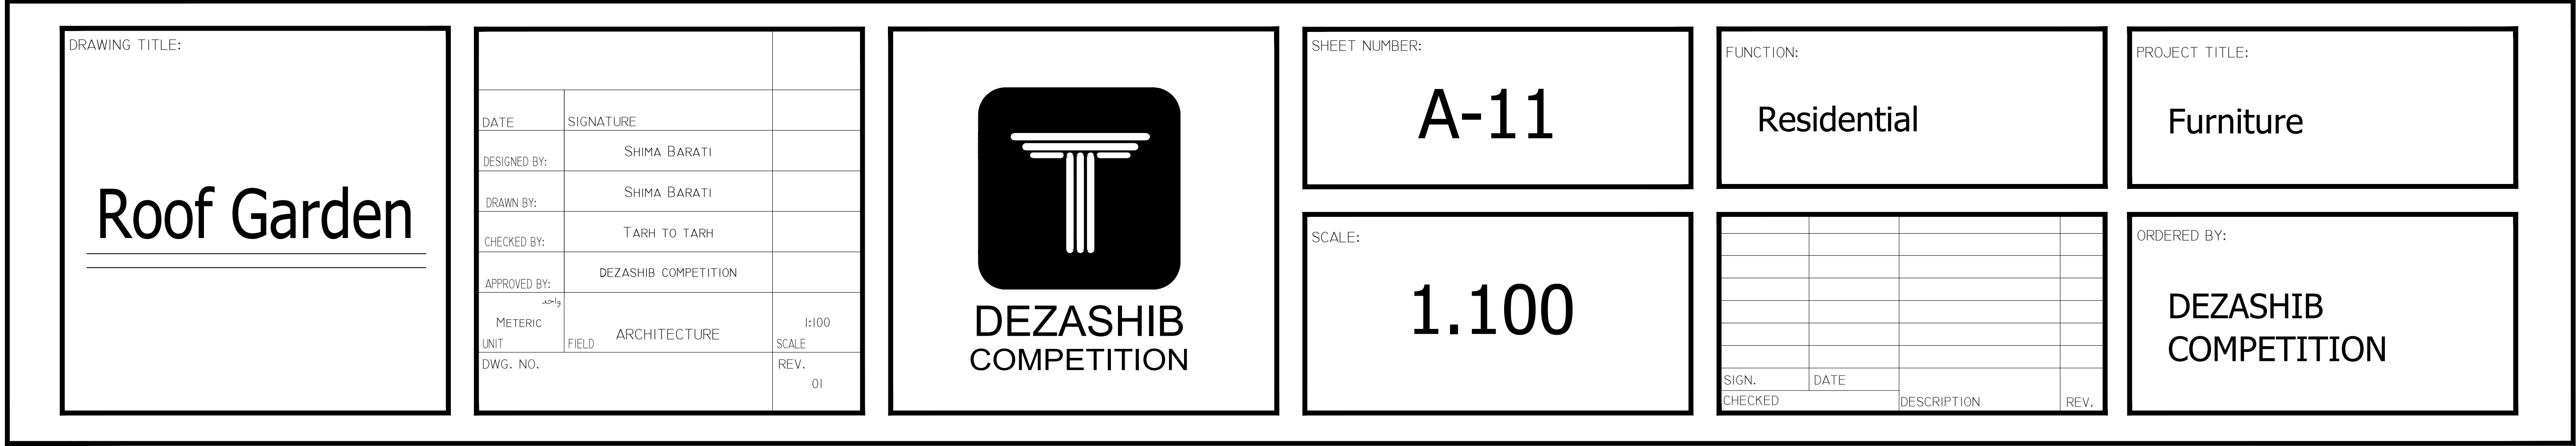

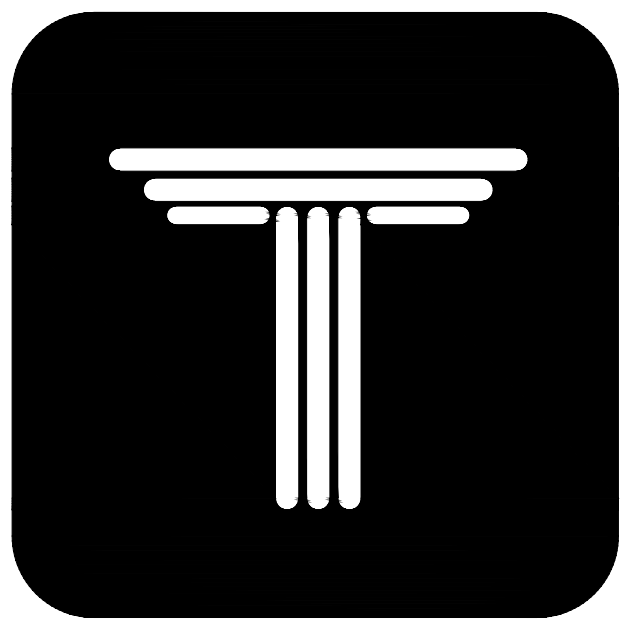


DEZASHIB
COMPETITION

جدول مساحت کلی مسابقه گروه بنیان

مساحت کل طبقه	انبار		پارکینگ	راه پله + آسانسور + لابی	مسکونی			کاربری طبقه
	مساحت	واحد			مساحت واحدها	مساحت	واحد	
252.00	44.81	10	05	-	-	-	-	زیرزمین ۱-
252.00	-	-	05	-	-	-	-	همکف
178.50	-	-	-	13.93	واحد ۱: 80.12 واحد ۲: 84.45	164.57	2	اول
178.50	-	-	-	13.93	واحد ۱: 80.12 واحد ۲: 84.45	164.57	2	دوم
178.50	-	-	-	13.93	واحد ۱: 80.12 واحد ۲: 84.45	164.57	2	سوم
178.50	-	-	-	13.93	واحد ۱: 80.12 واحد ۲: 84.45	164.57	2	چهارم
178.50	-	-	-	13.93	واحد ۱: 80.12 واحد ۲: 84.45	164.57	2	پنجم
مساحت کل مجموعه	مجموع مساحت انبار		مجموع تعداد پارکینگ	-	مجموع مساحت مسکونی			{±}؟
1396.5	44.81	0	10	-	822.85		10	

دیوارهای مشترک بین فضای مسکونی و مشاعات (راه پله، آسانسور و لابی) جزء مساحت مسکونی محاسبه می شود
نیازی به پر کردن خانه های با علامت (-) نیست
لطفا پلی لاین مساحت کل طبقه و واحدهای مسکونی در فایل اتوکد ترسیم شود

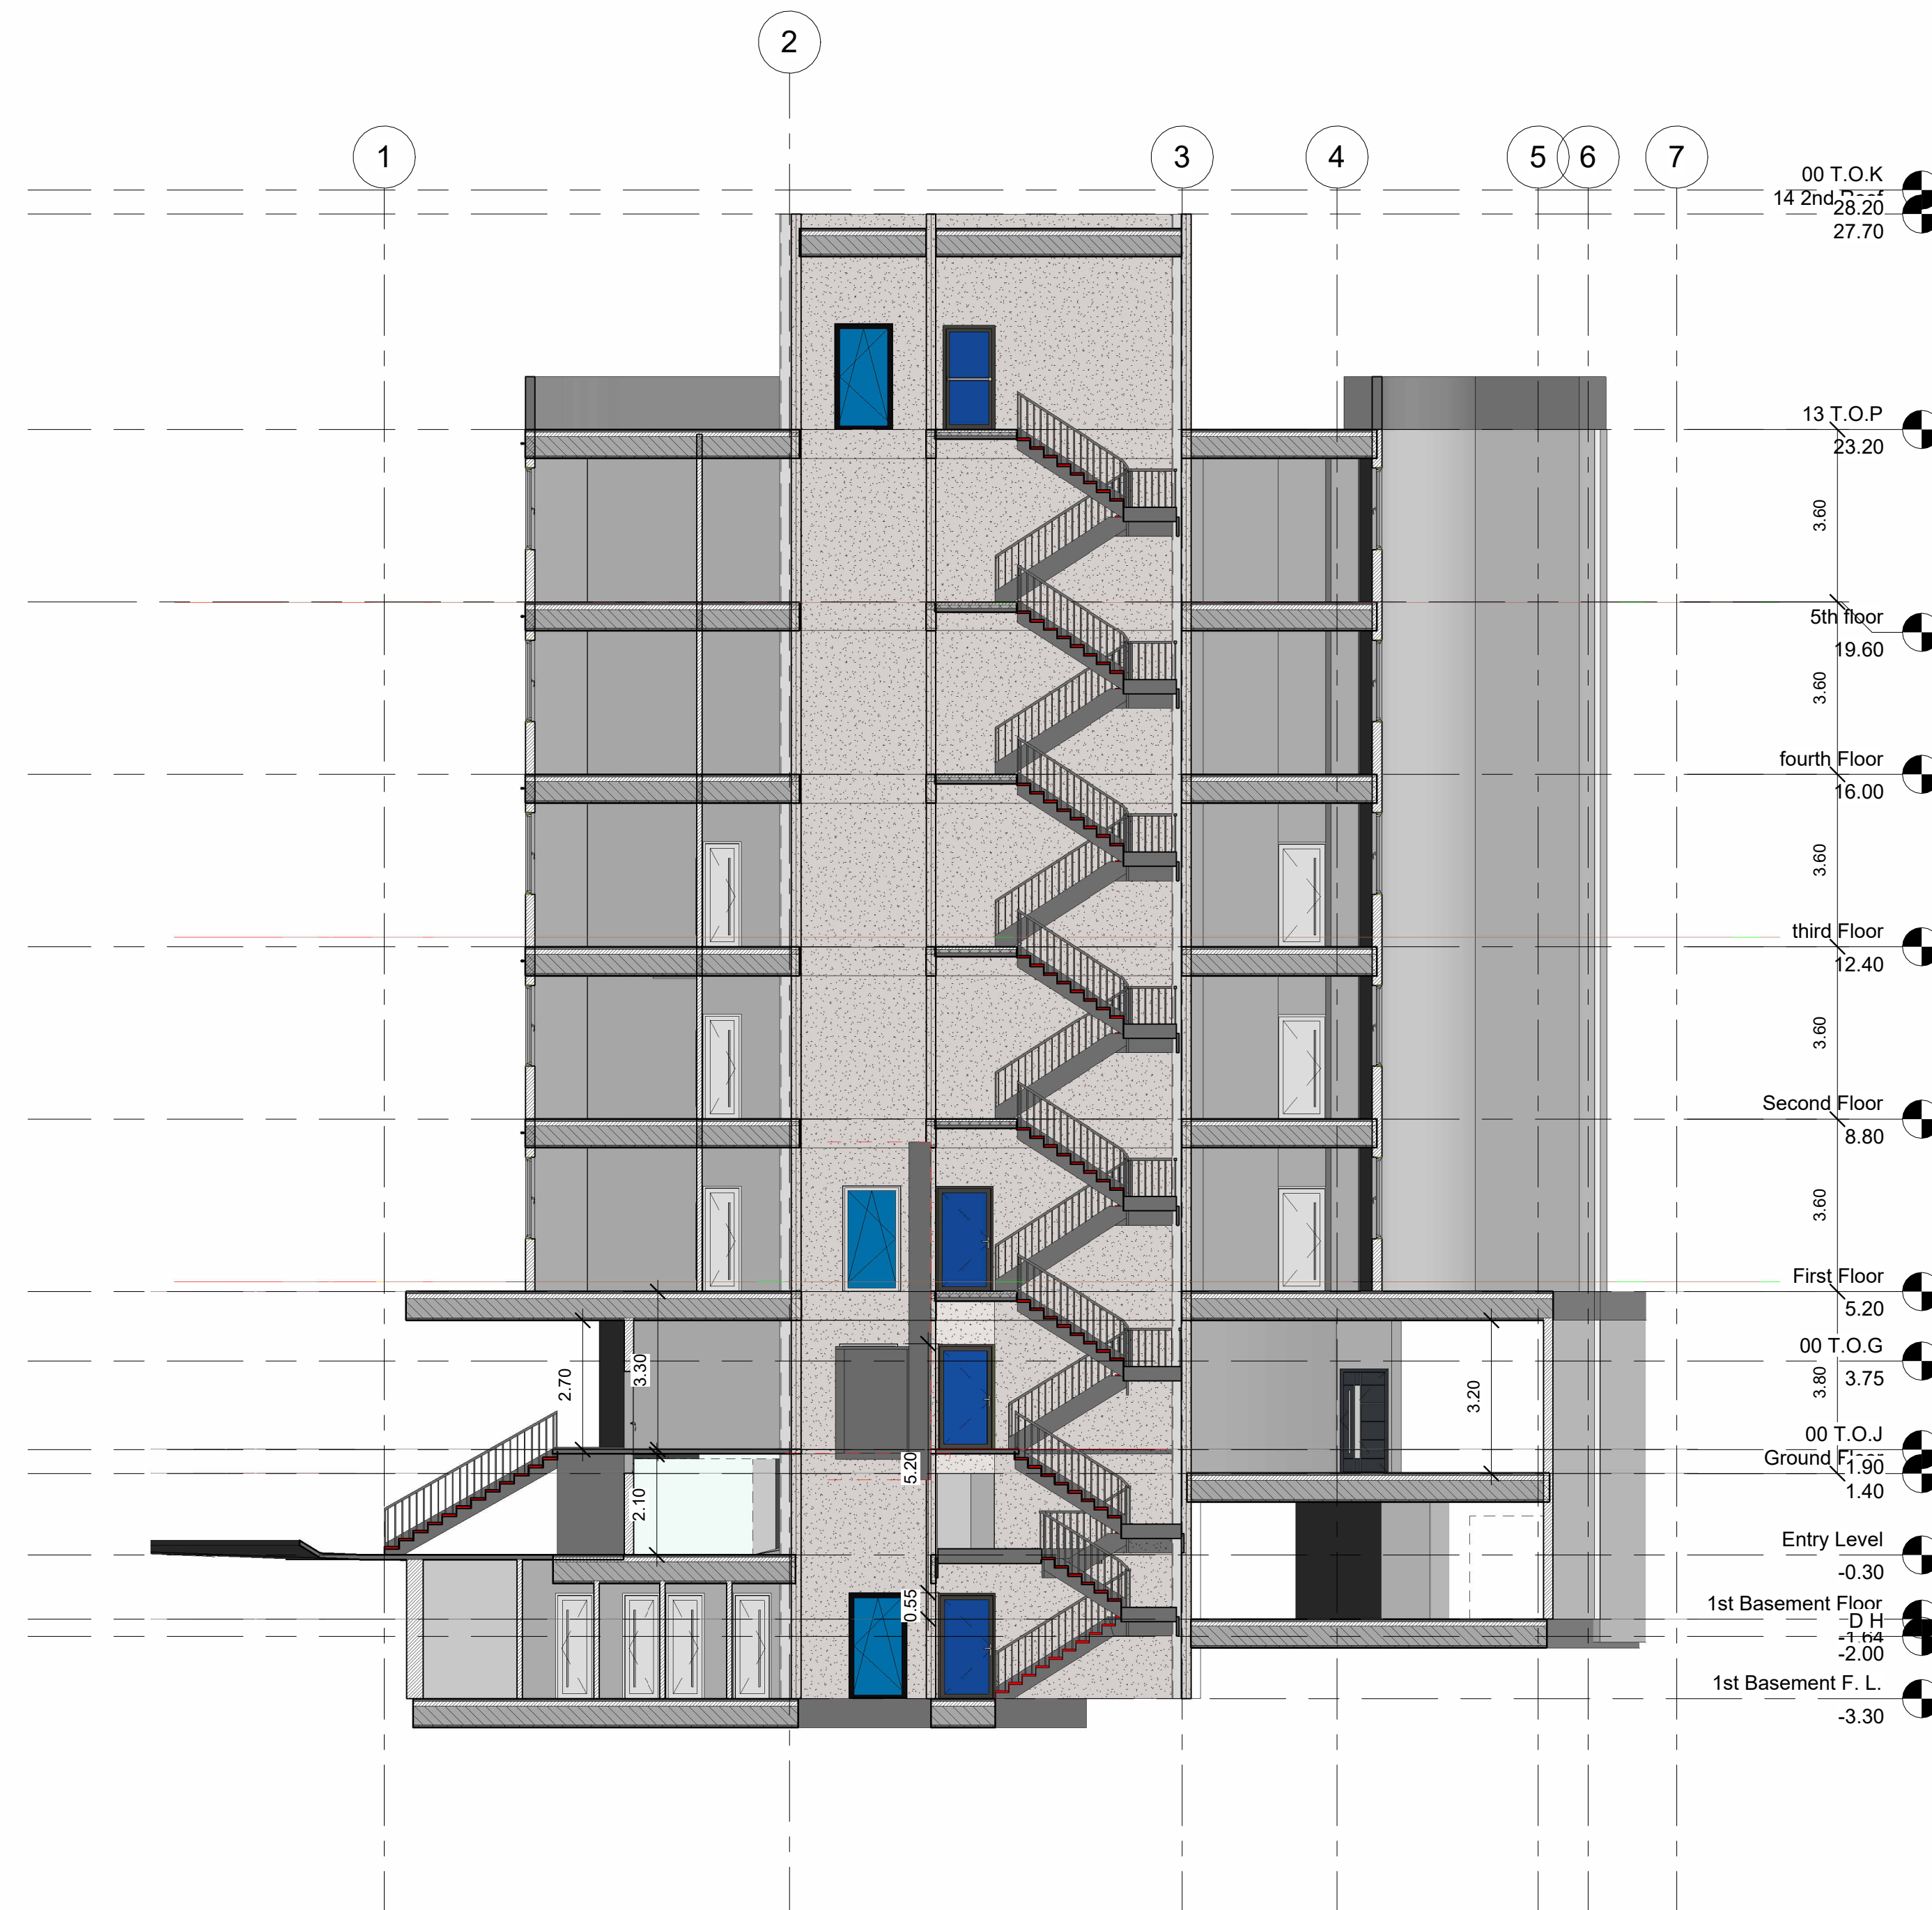


1 Section A
1 : 100

[illegible][illegible]

Owner
Dezashib Project

Section A.A

Project number	0001
Date	Issue Date
Drawn by	Shima Barati
Checked by	Tarh to Tarh
A101	
Scale	1 : 100

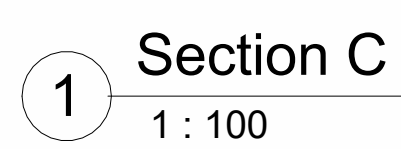

Consultant
Address
Address
Phone
Fax
e-mail

Owner	
Dezashib Project	
Section C.C	
Project number	0001
Date	Issue Date
Drawn by	Shima Barati
Checked by	Tarh to Tarh
A103	
Scale	1 : 100