


BASEMENT -1
TOTAL AREA | 629 M2
PARKING NUMBER | 17 ALL:38

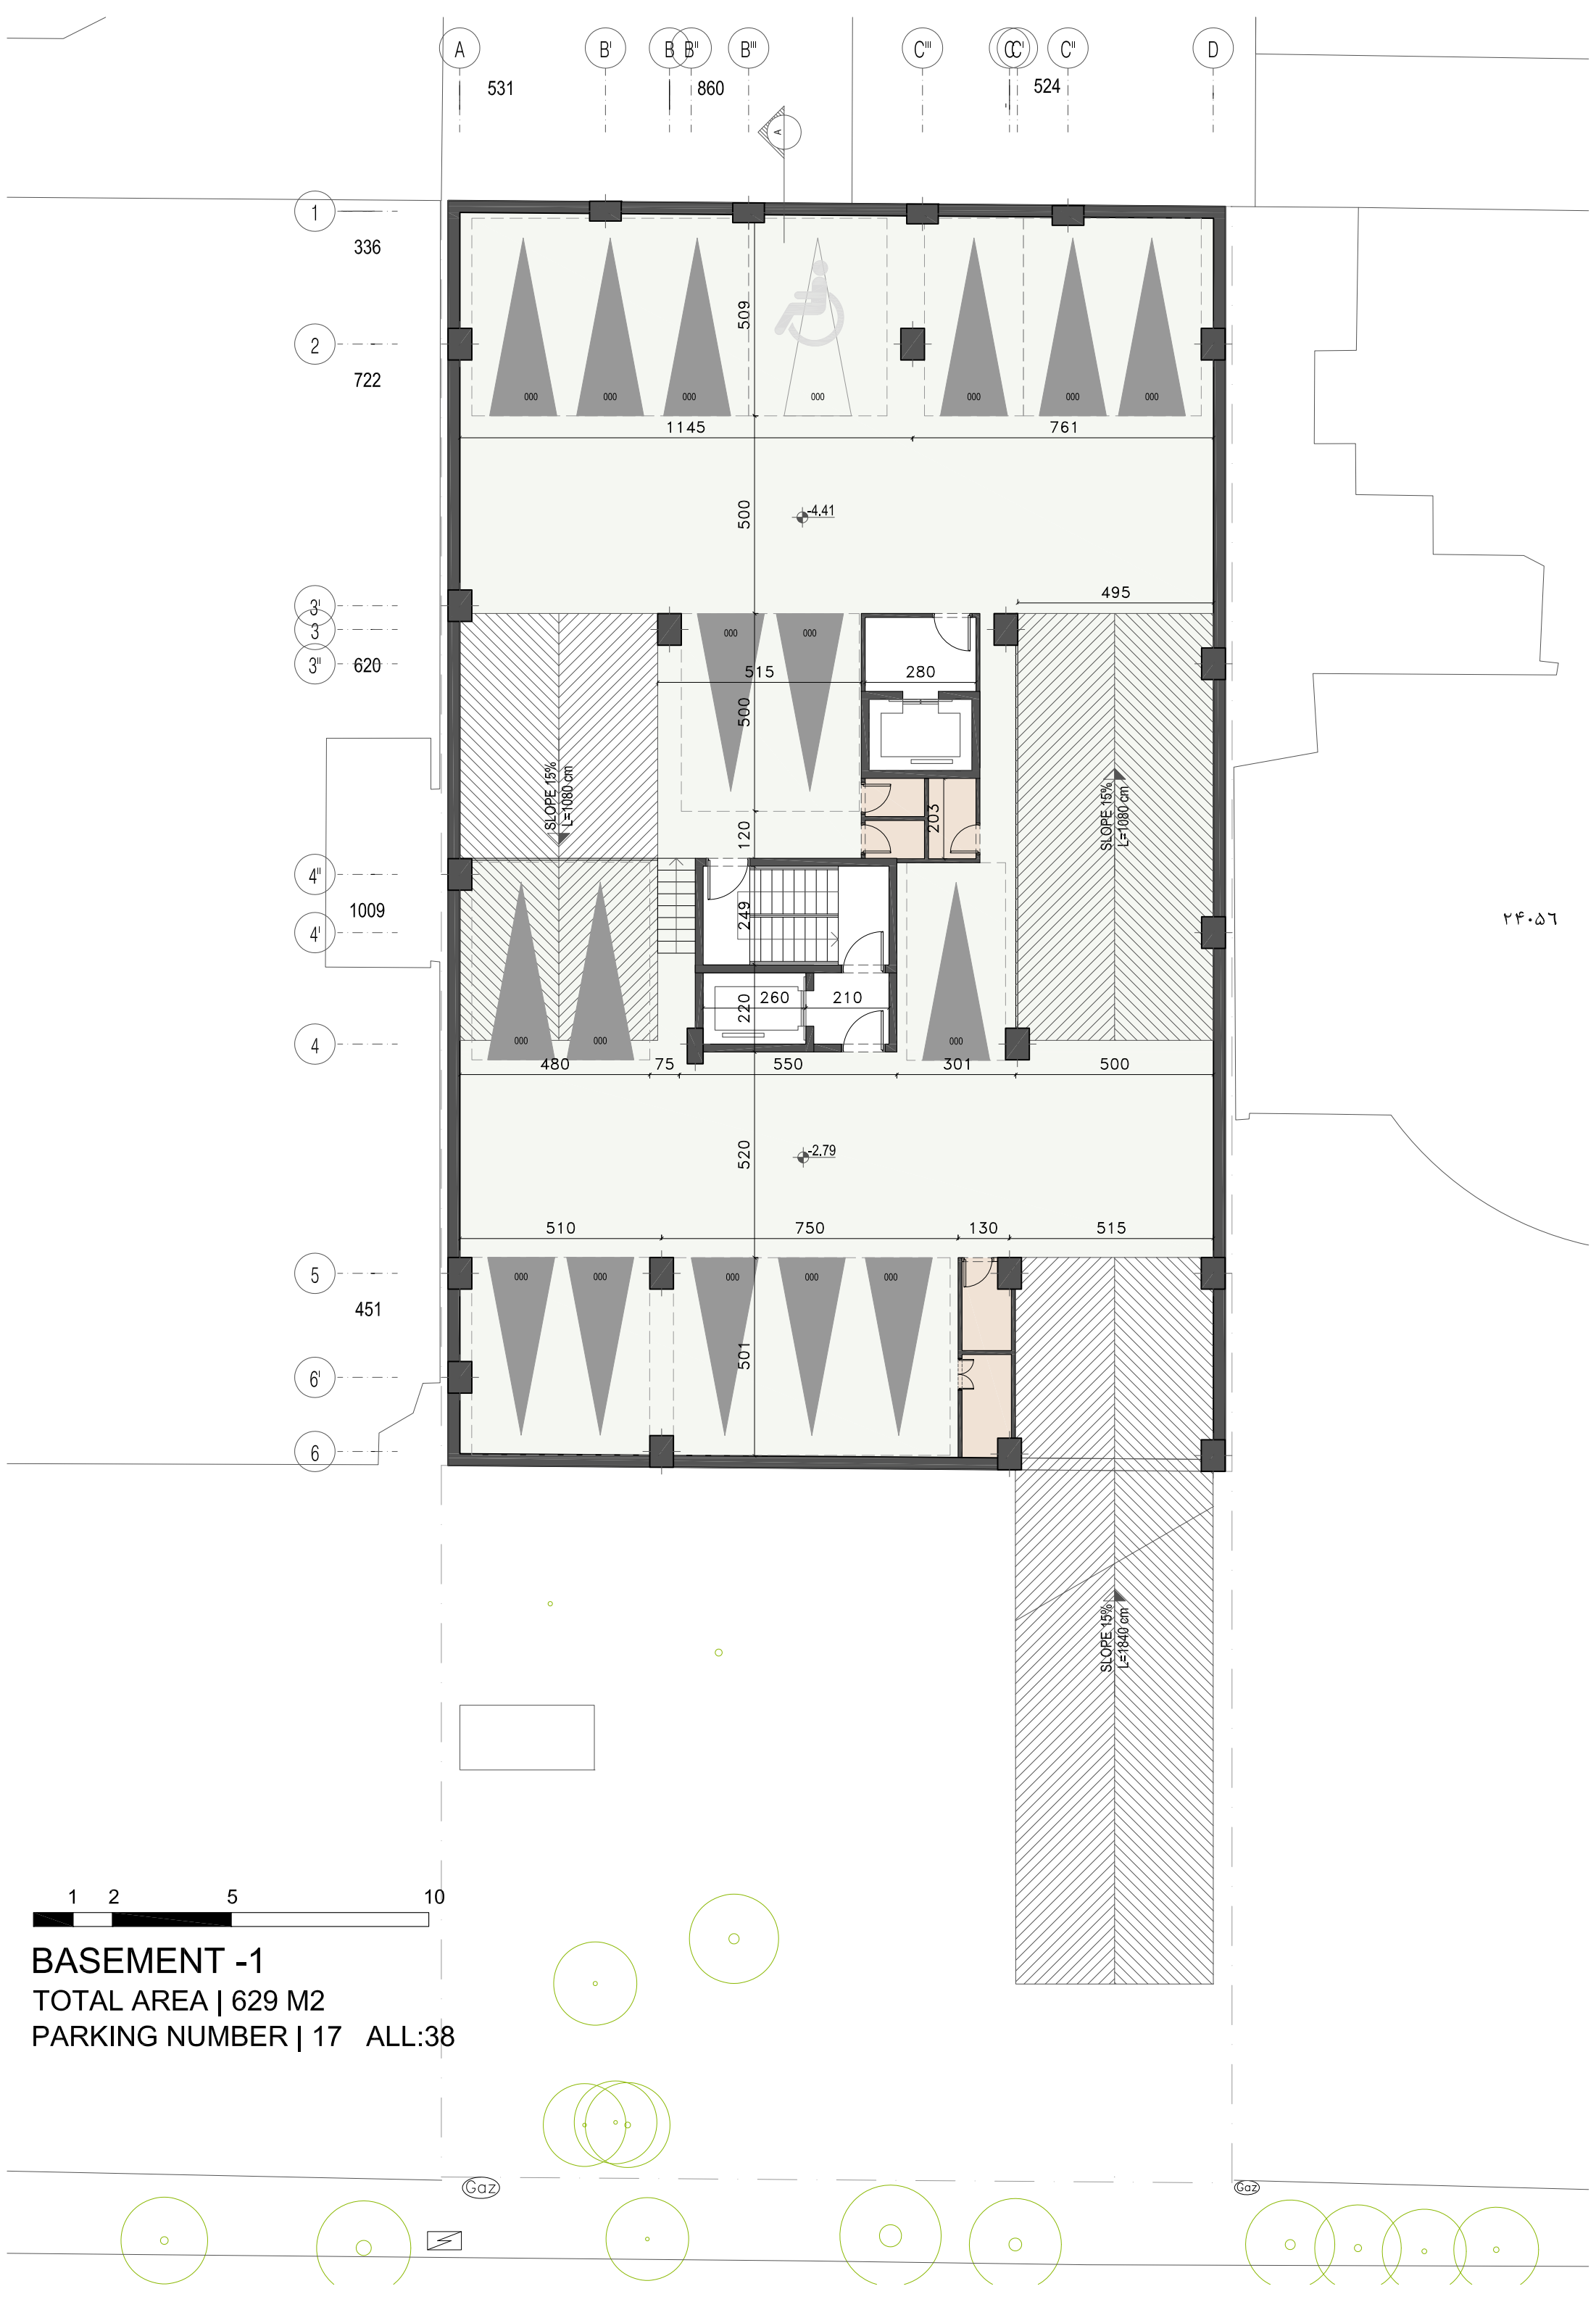


1 2 5 10



GROUND FLOOR PLAN

TOTAL AREA | 627 M2


PARKING NUMBER | 33 ALL:83

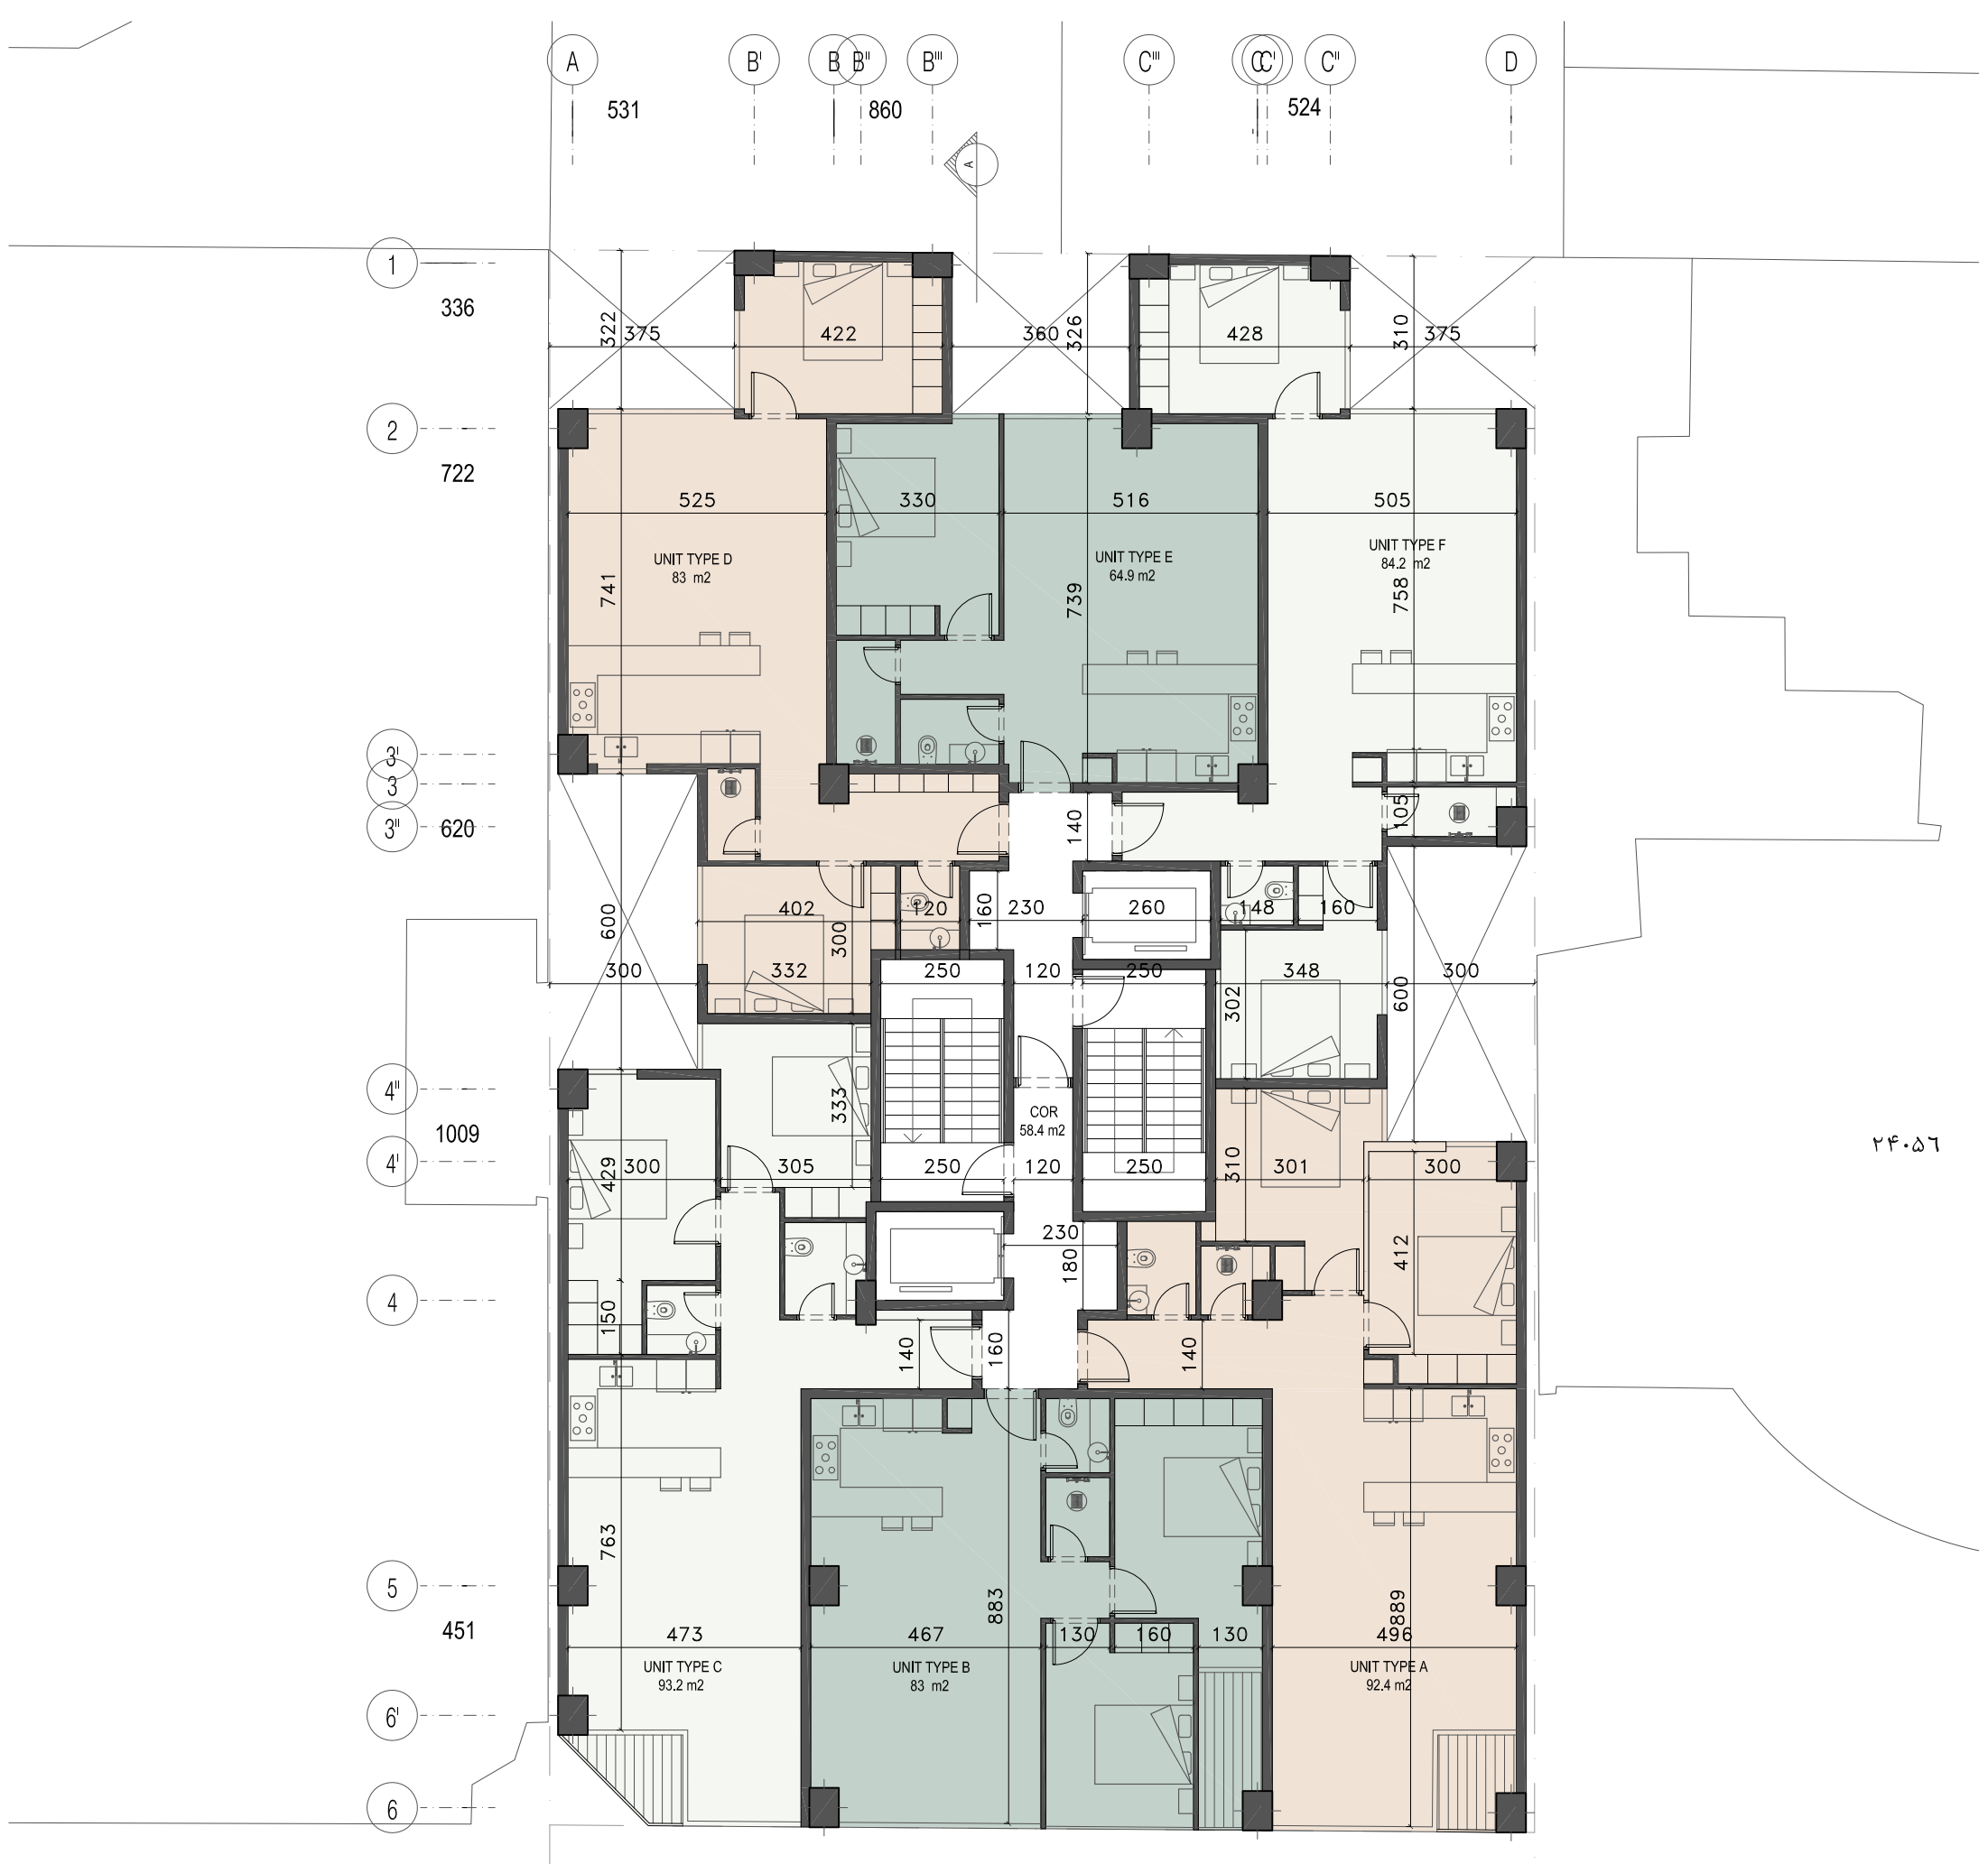

TYPICAL FLOOR PLAN

TOTAL RESIDENTIAL AREA | 559.10 M2

TOTAL AREA | 500.7 M2

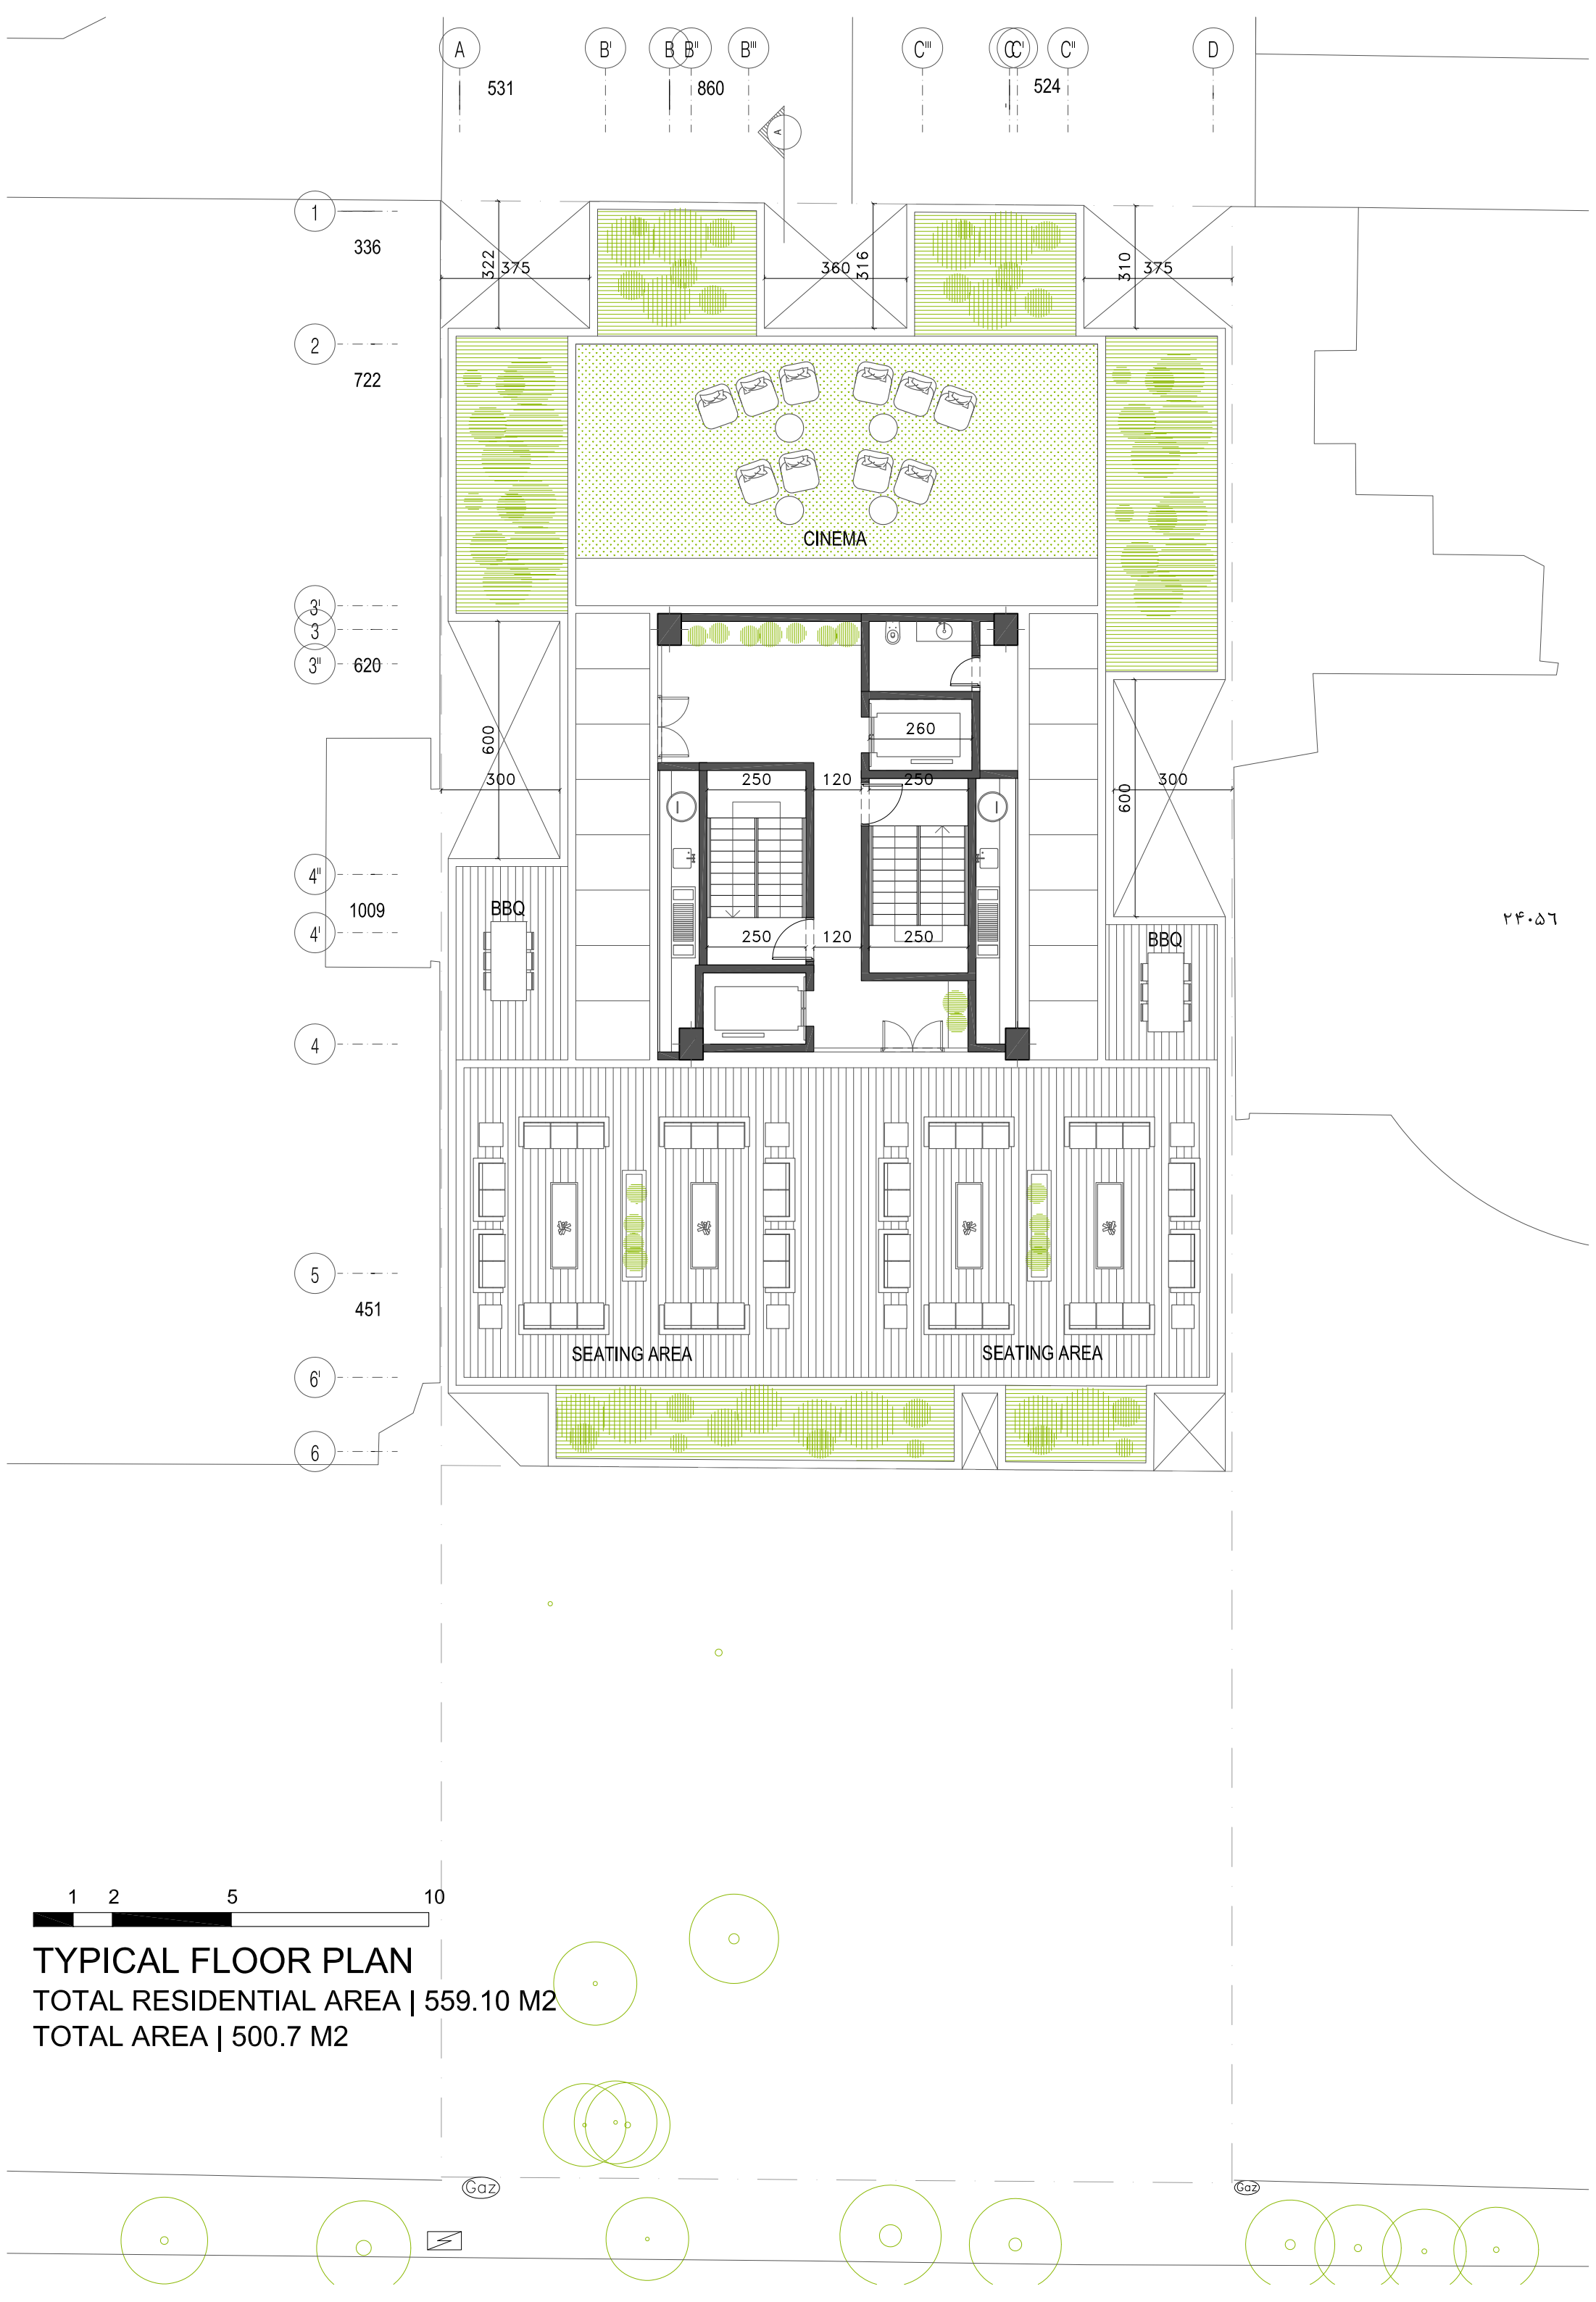


TYPICAL FLOOR PLAN

TOTAL RESIDENTIAL AREA | 559.10 M2

TOTAL AREA | 500.7 M2



ROOF TOP	+26.55
SIXTH FLOOR	+22.95
FIFTH FLOOR	+19.35
FOURTH FLOOR	+15.75
THIRD FLOOR	+12.15
SECOND FLOOR	+8.55
FIRST FLOOR	+4.95
GROUND FLOOR	+0.45
	+0.00
BASEMENT -1	-2.79
BASEMENT -1	-4.41
BASEMENT -2	-6.03
BASEMENT -2	-7.56

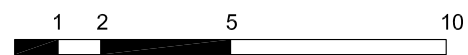

SECTION A-A