

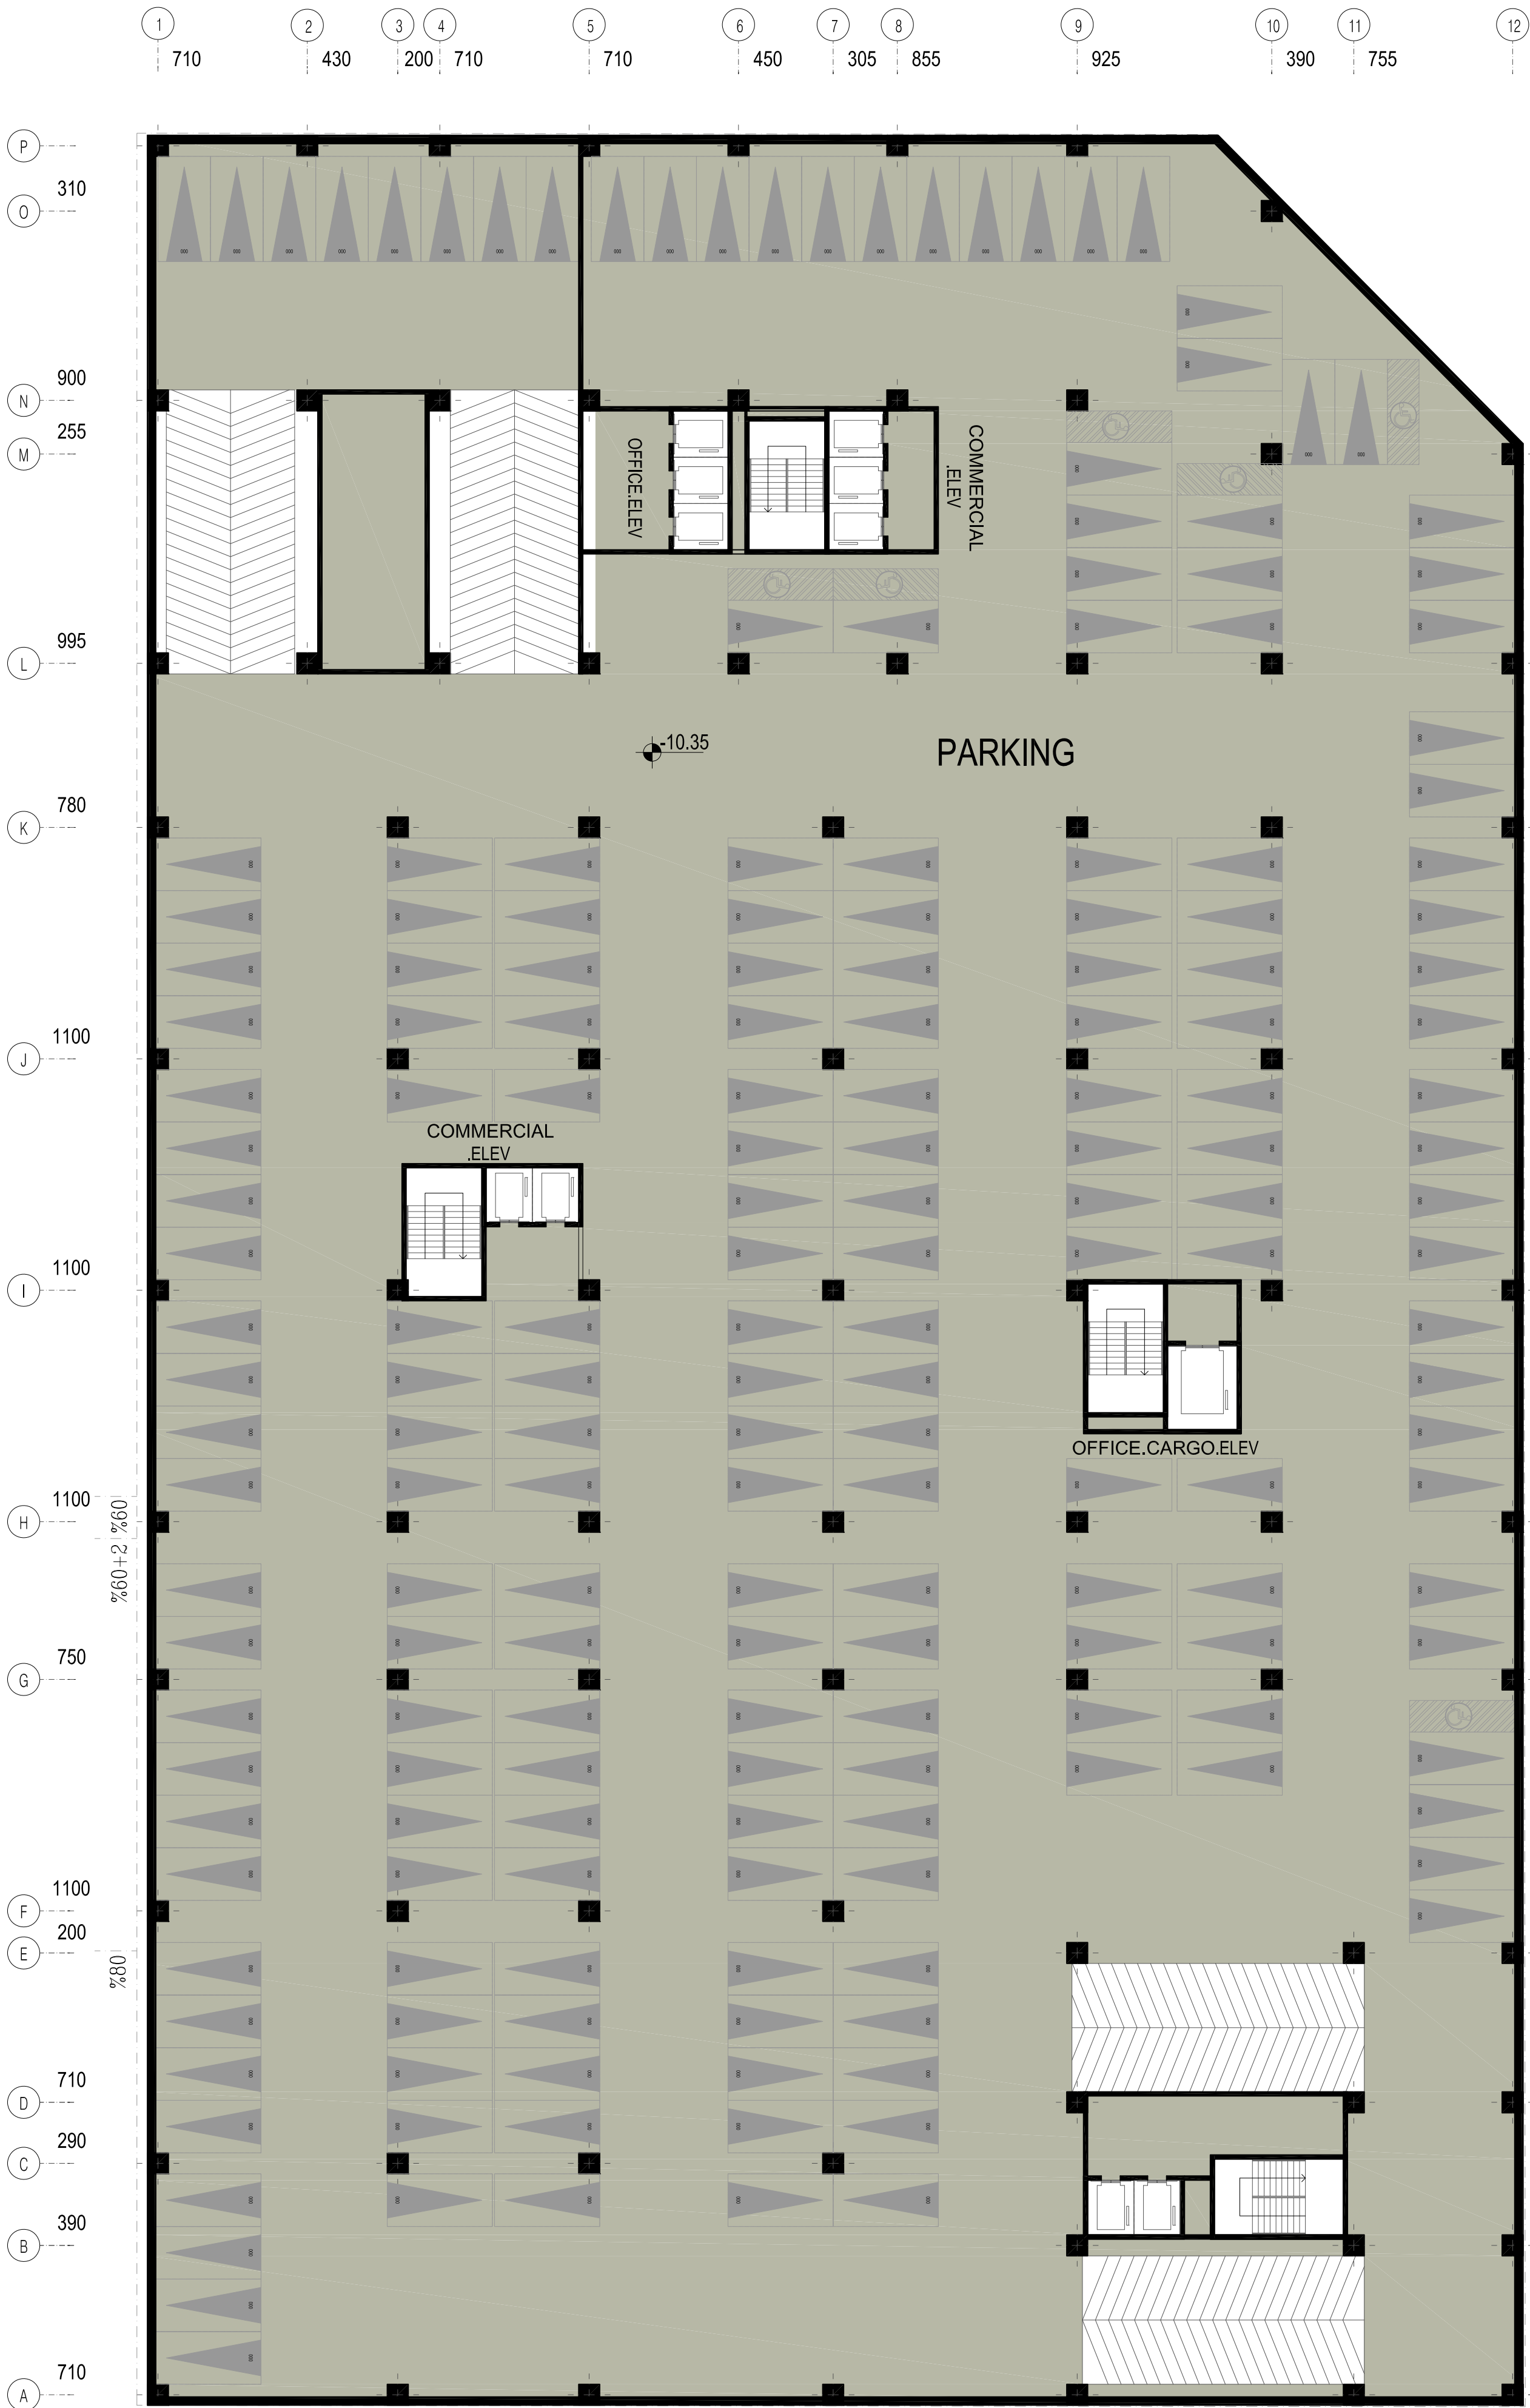
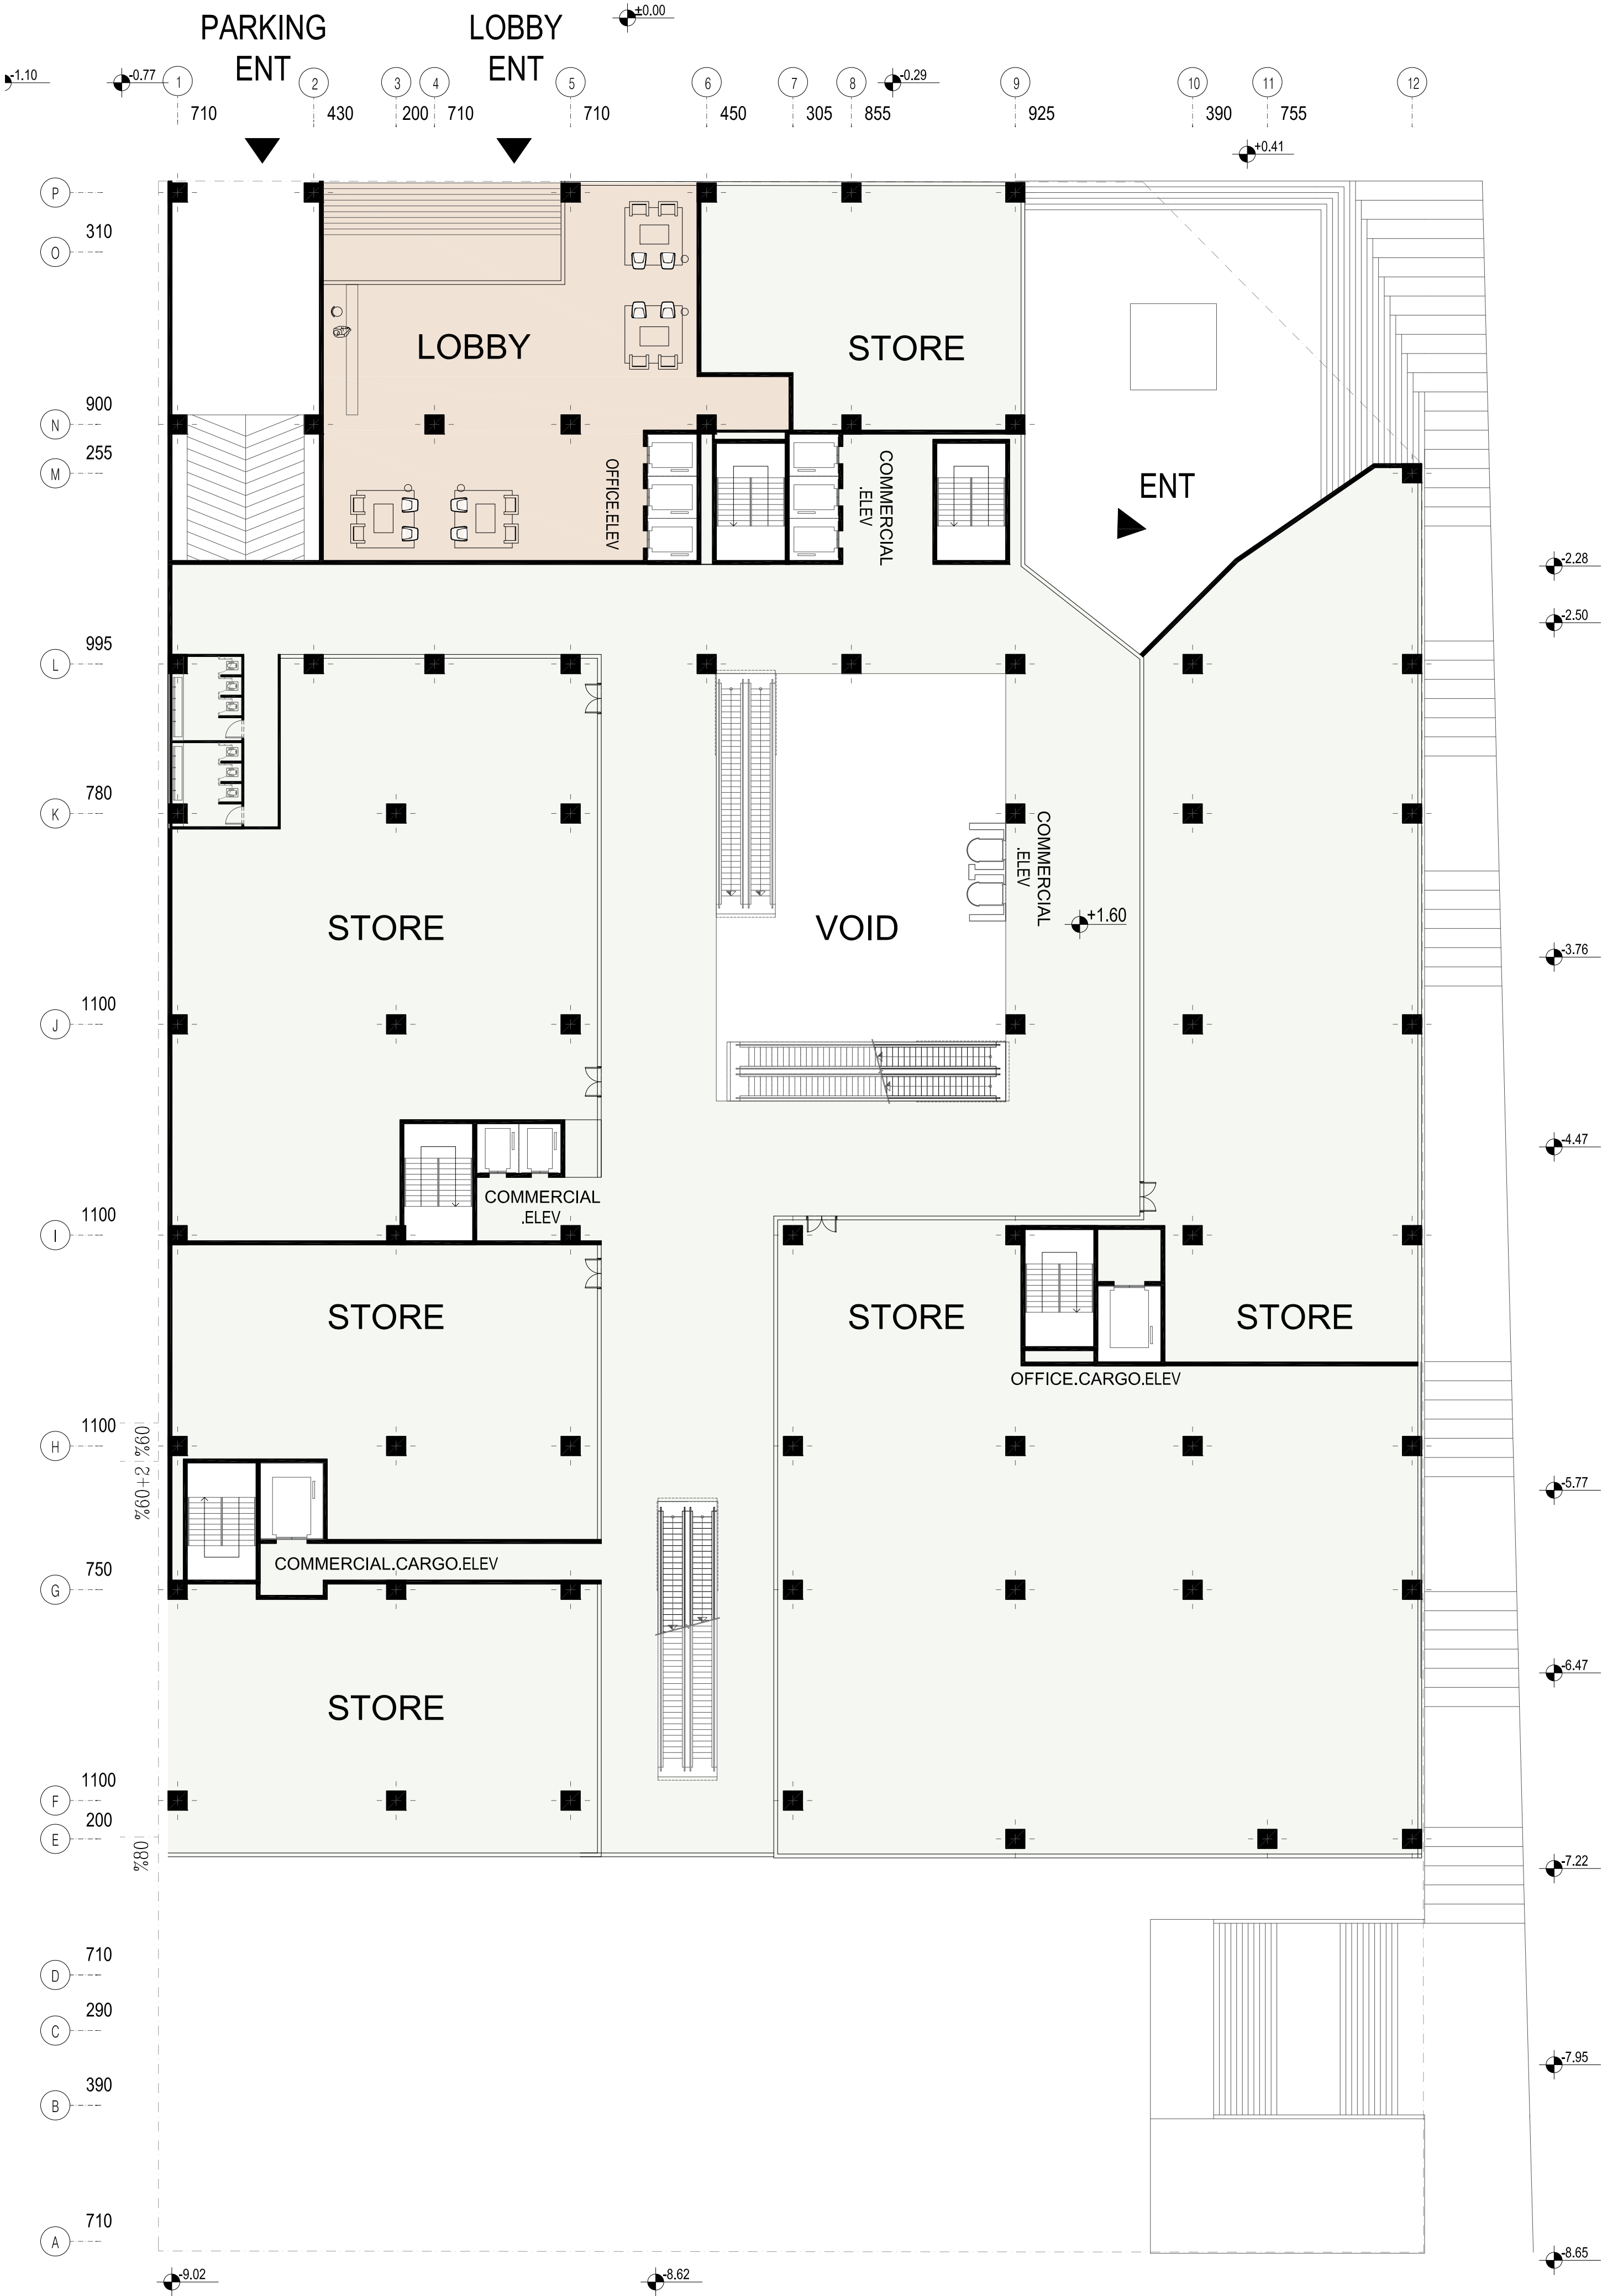



BASEMENT -3
TOTAL AREA | 6950 M2

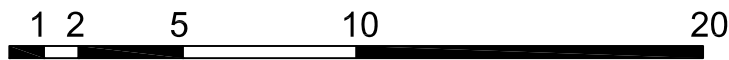

1 2 5 10 20
GROUND FLOOR PLAN
TOTAL AREA | 4750 M2

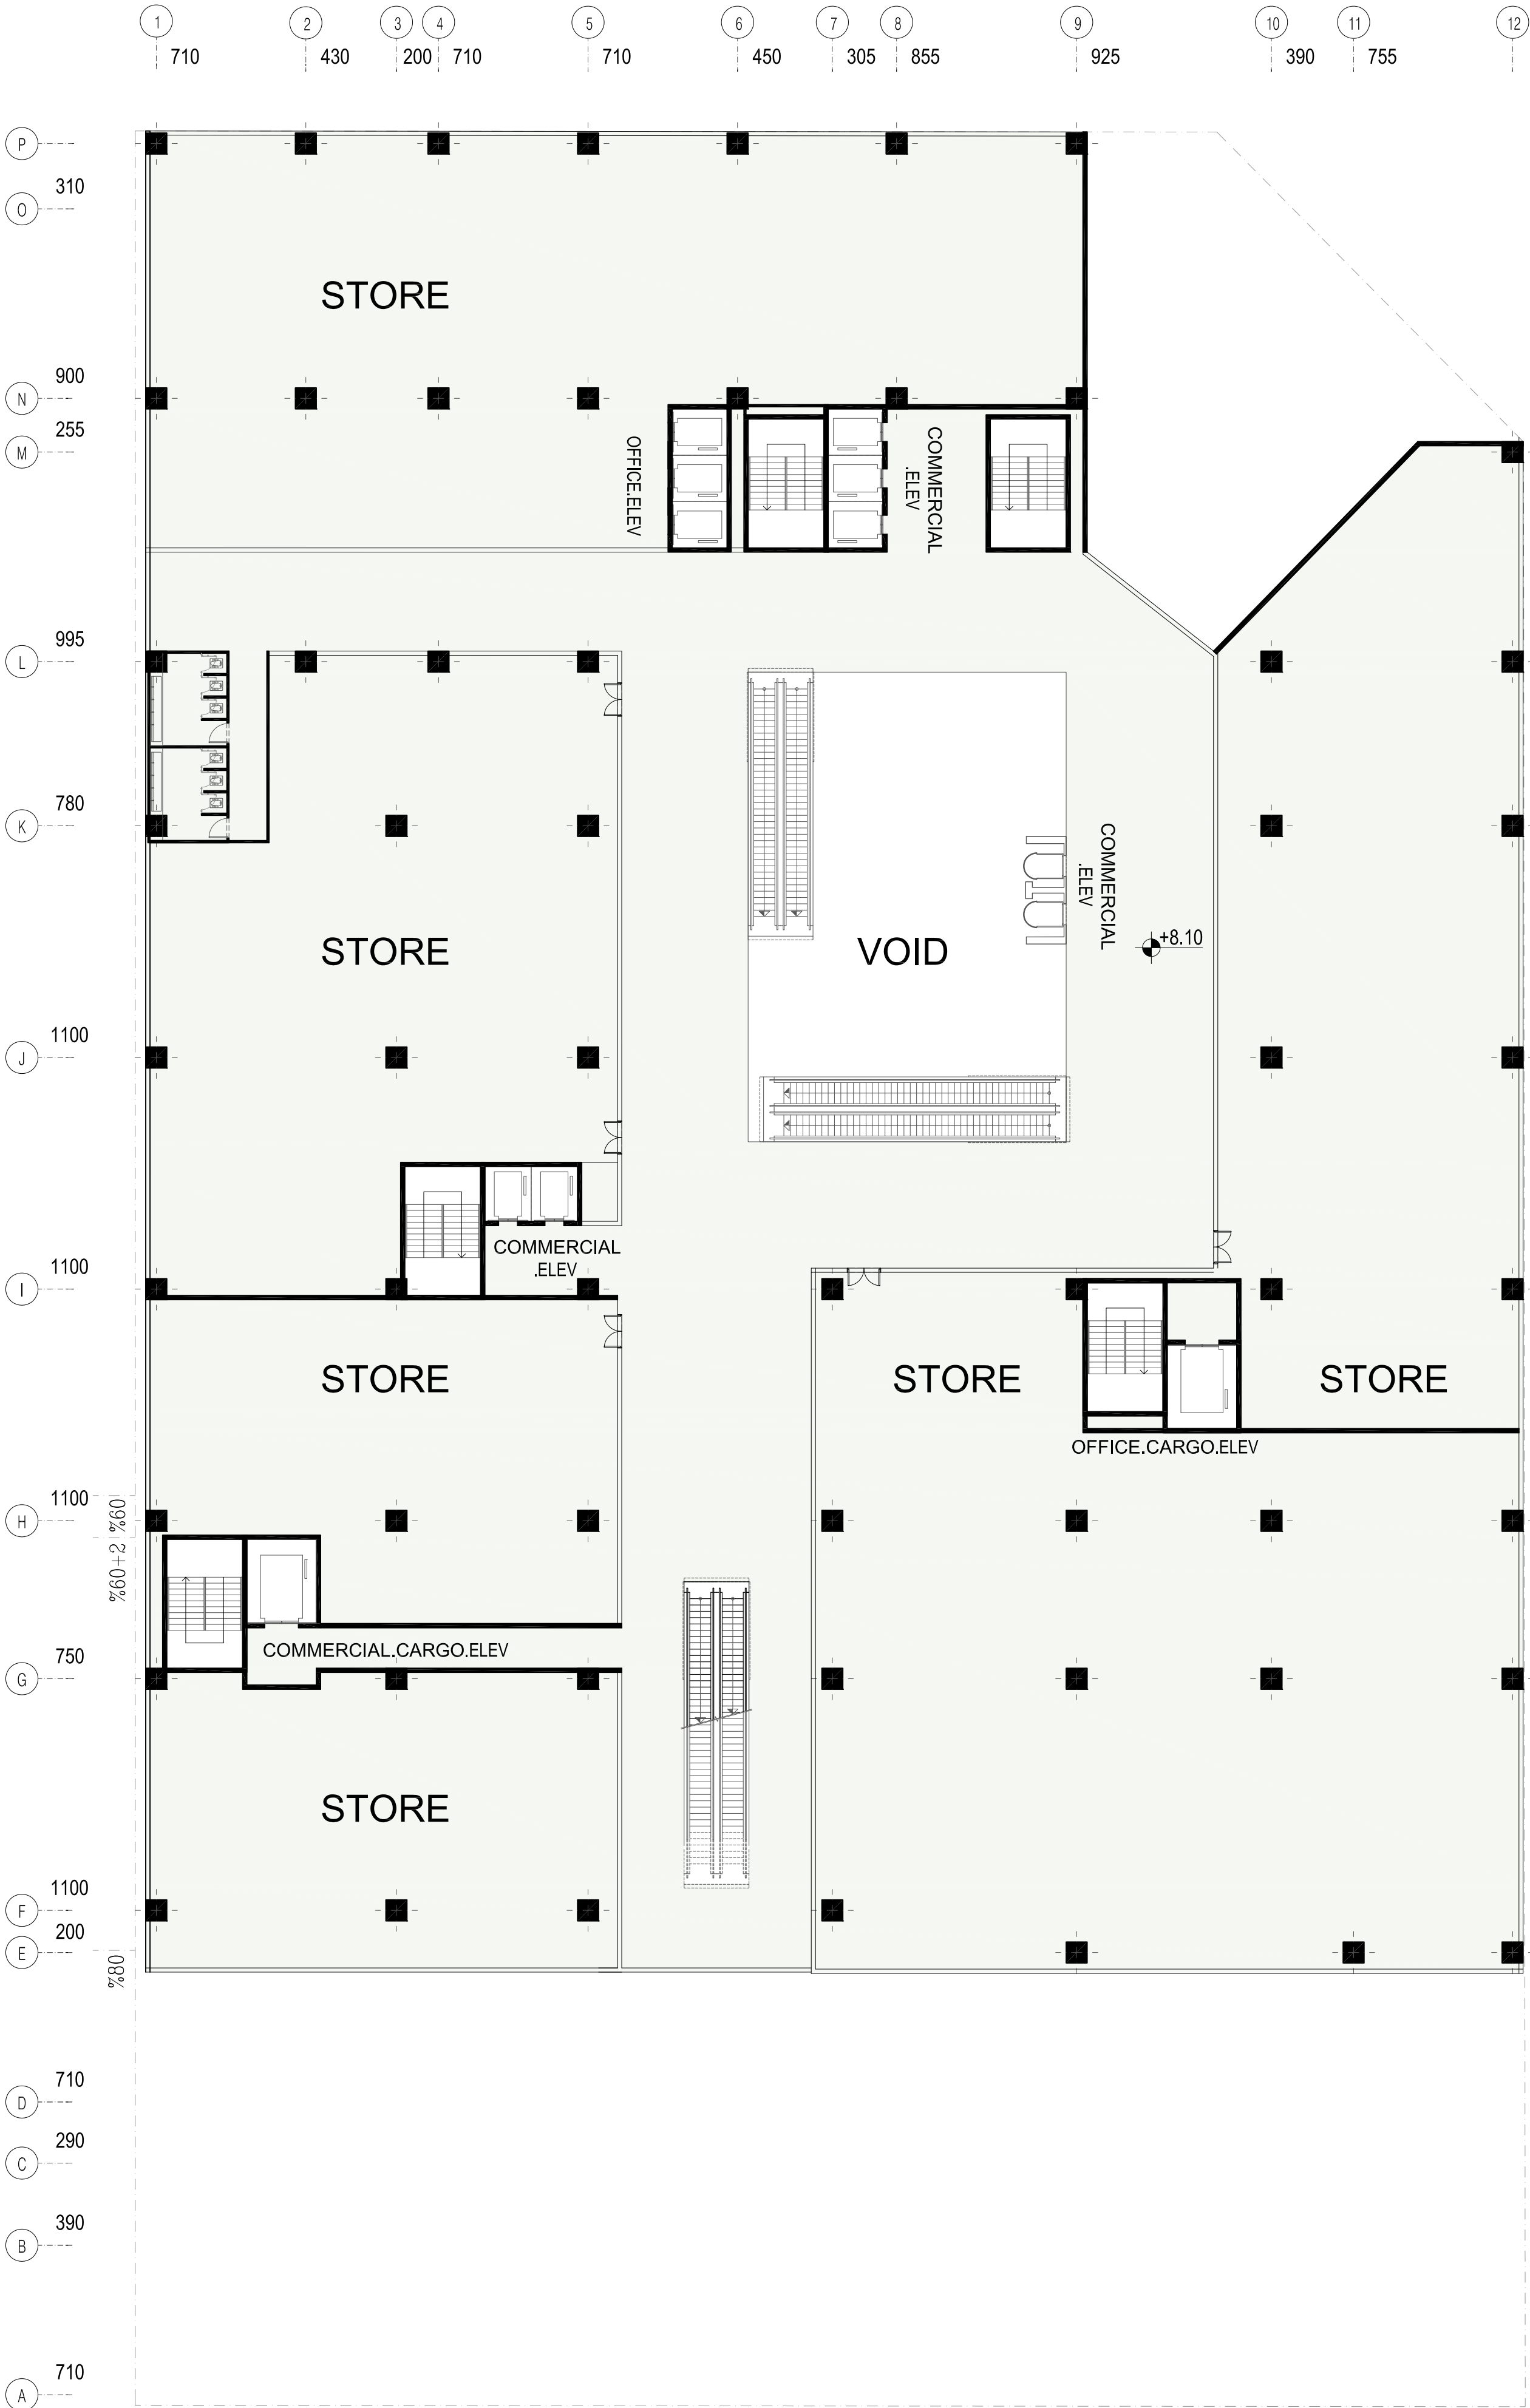

1ST FLOOR PLAN
TOTAL AREA | 4900 M2


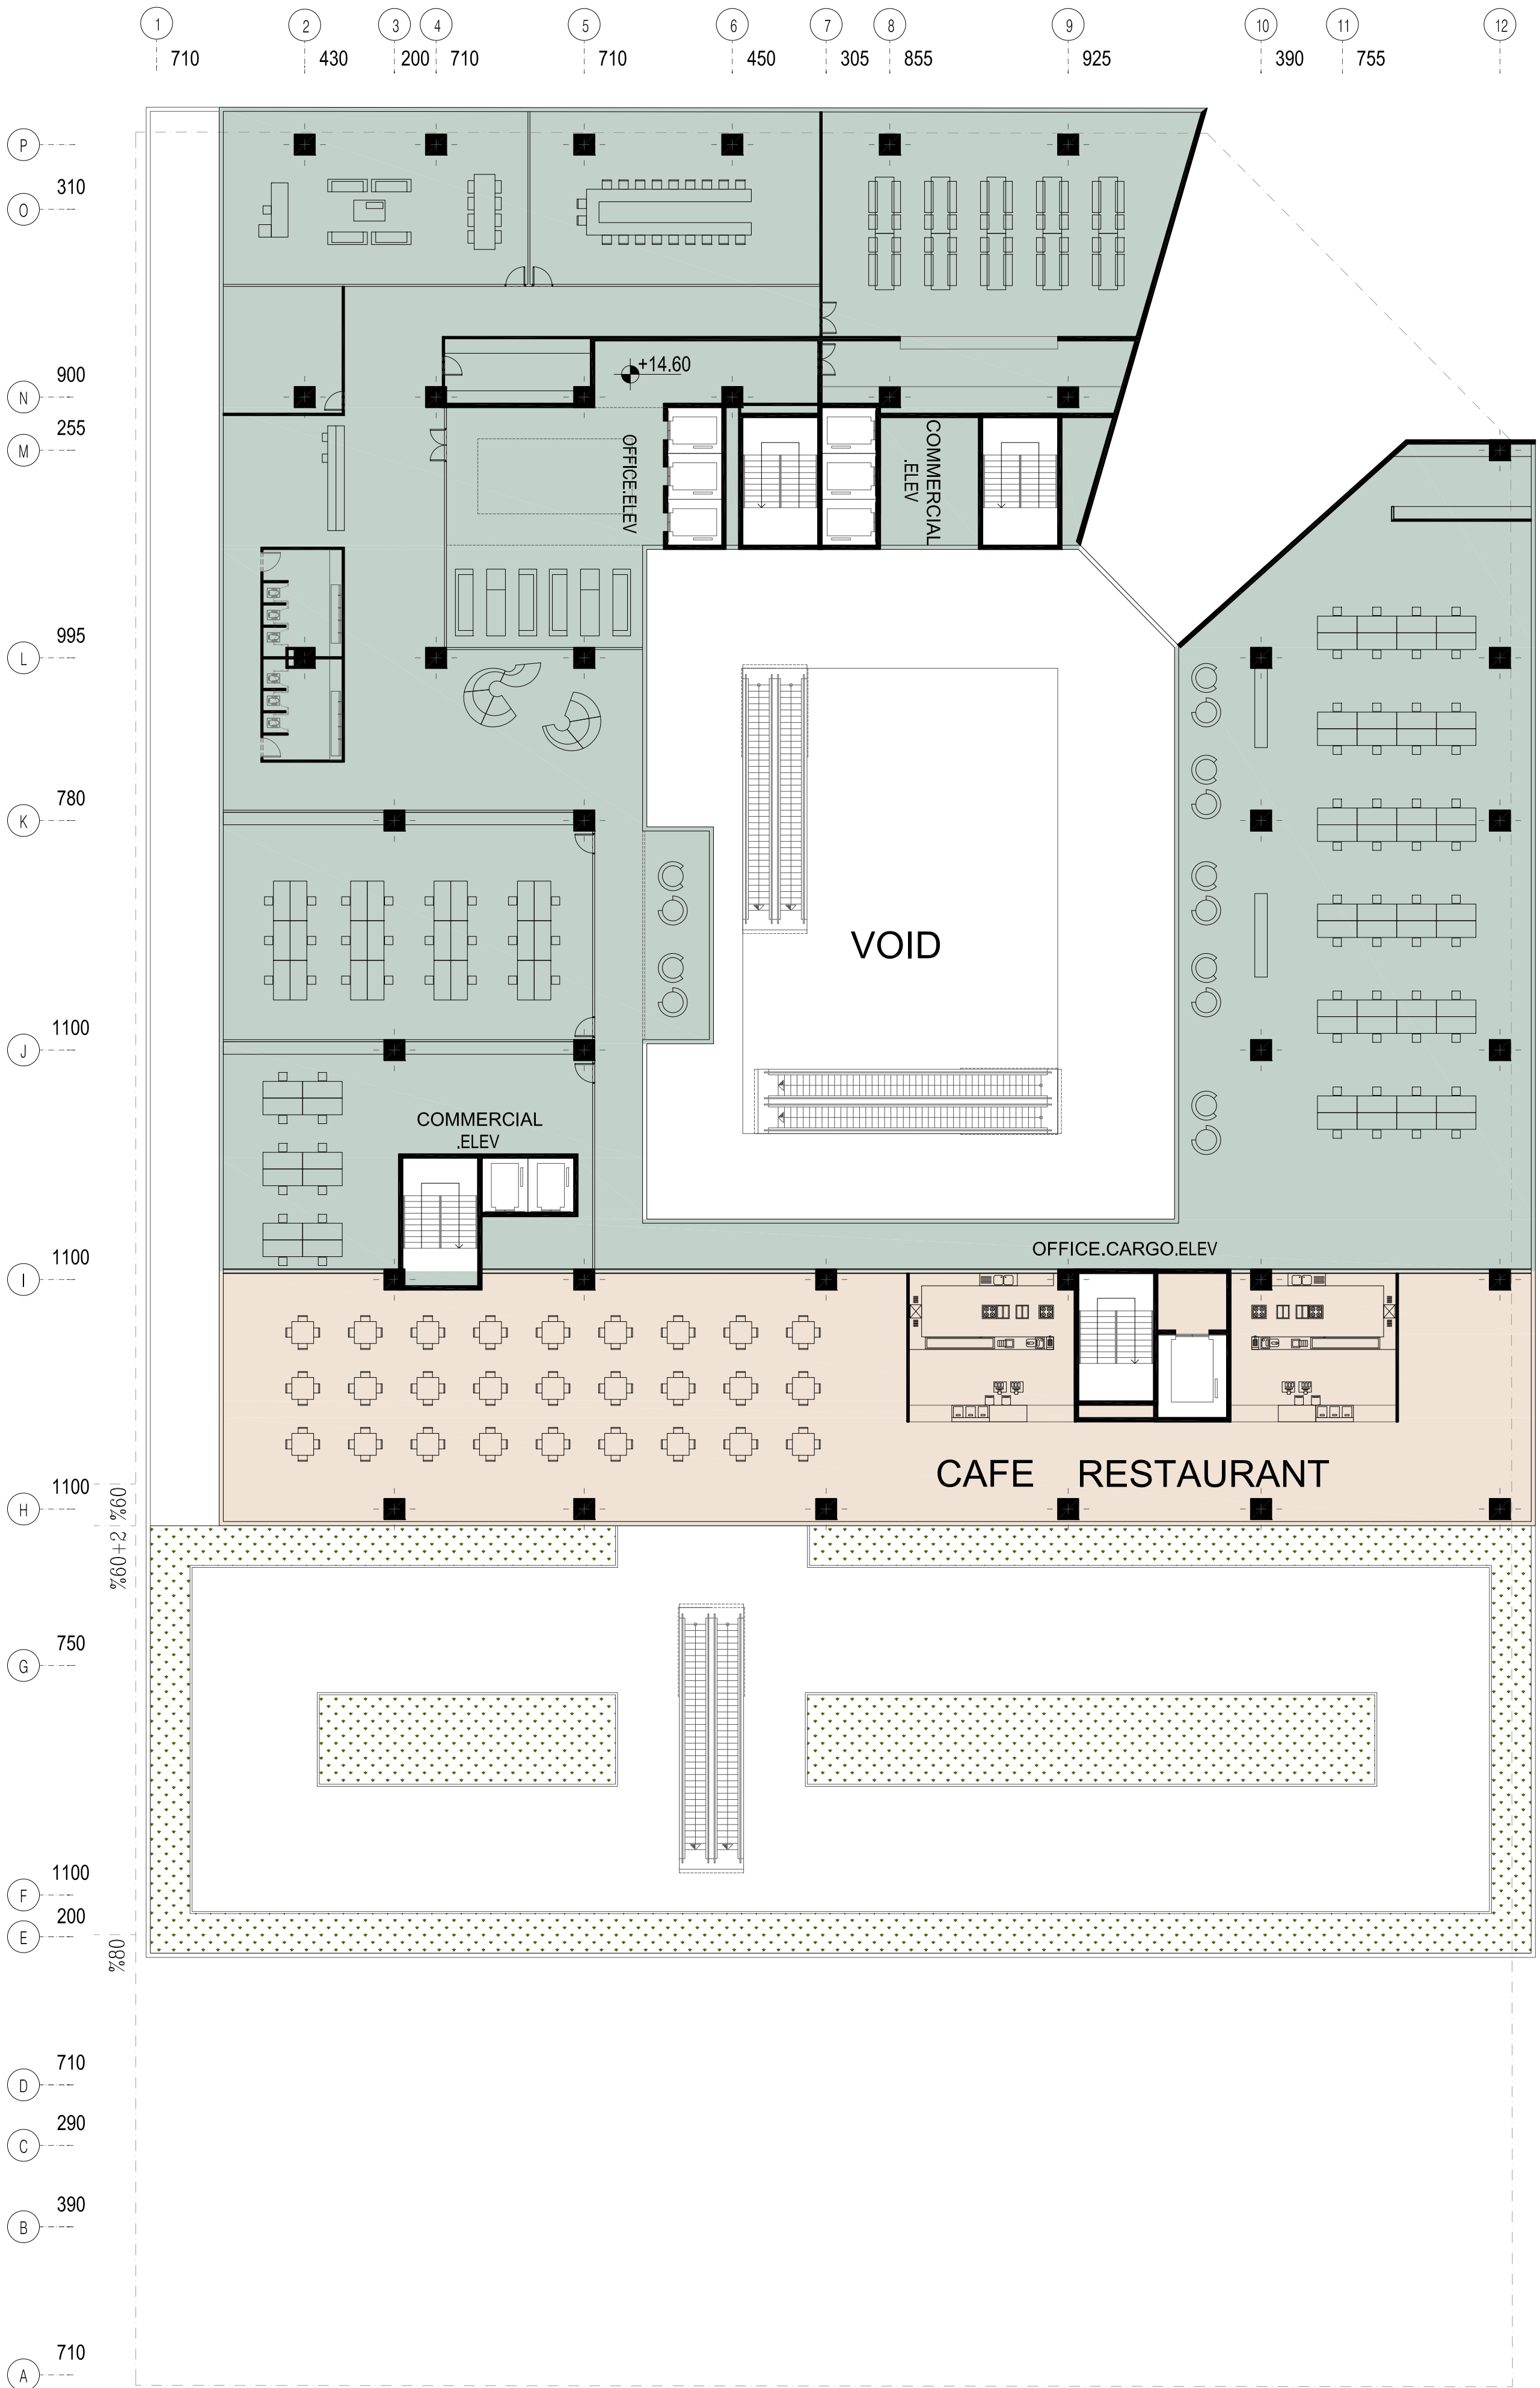


1 2 5 10 20


+2 FLOOR PLAN
TOTAL AREA | 3185 M2



TYPICAL OFFICE FLOOR PLAN
TOTAL AREA | 3185 M2

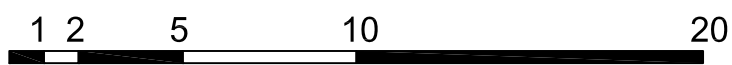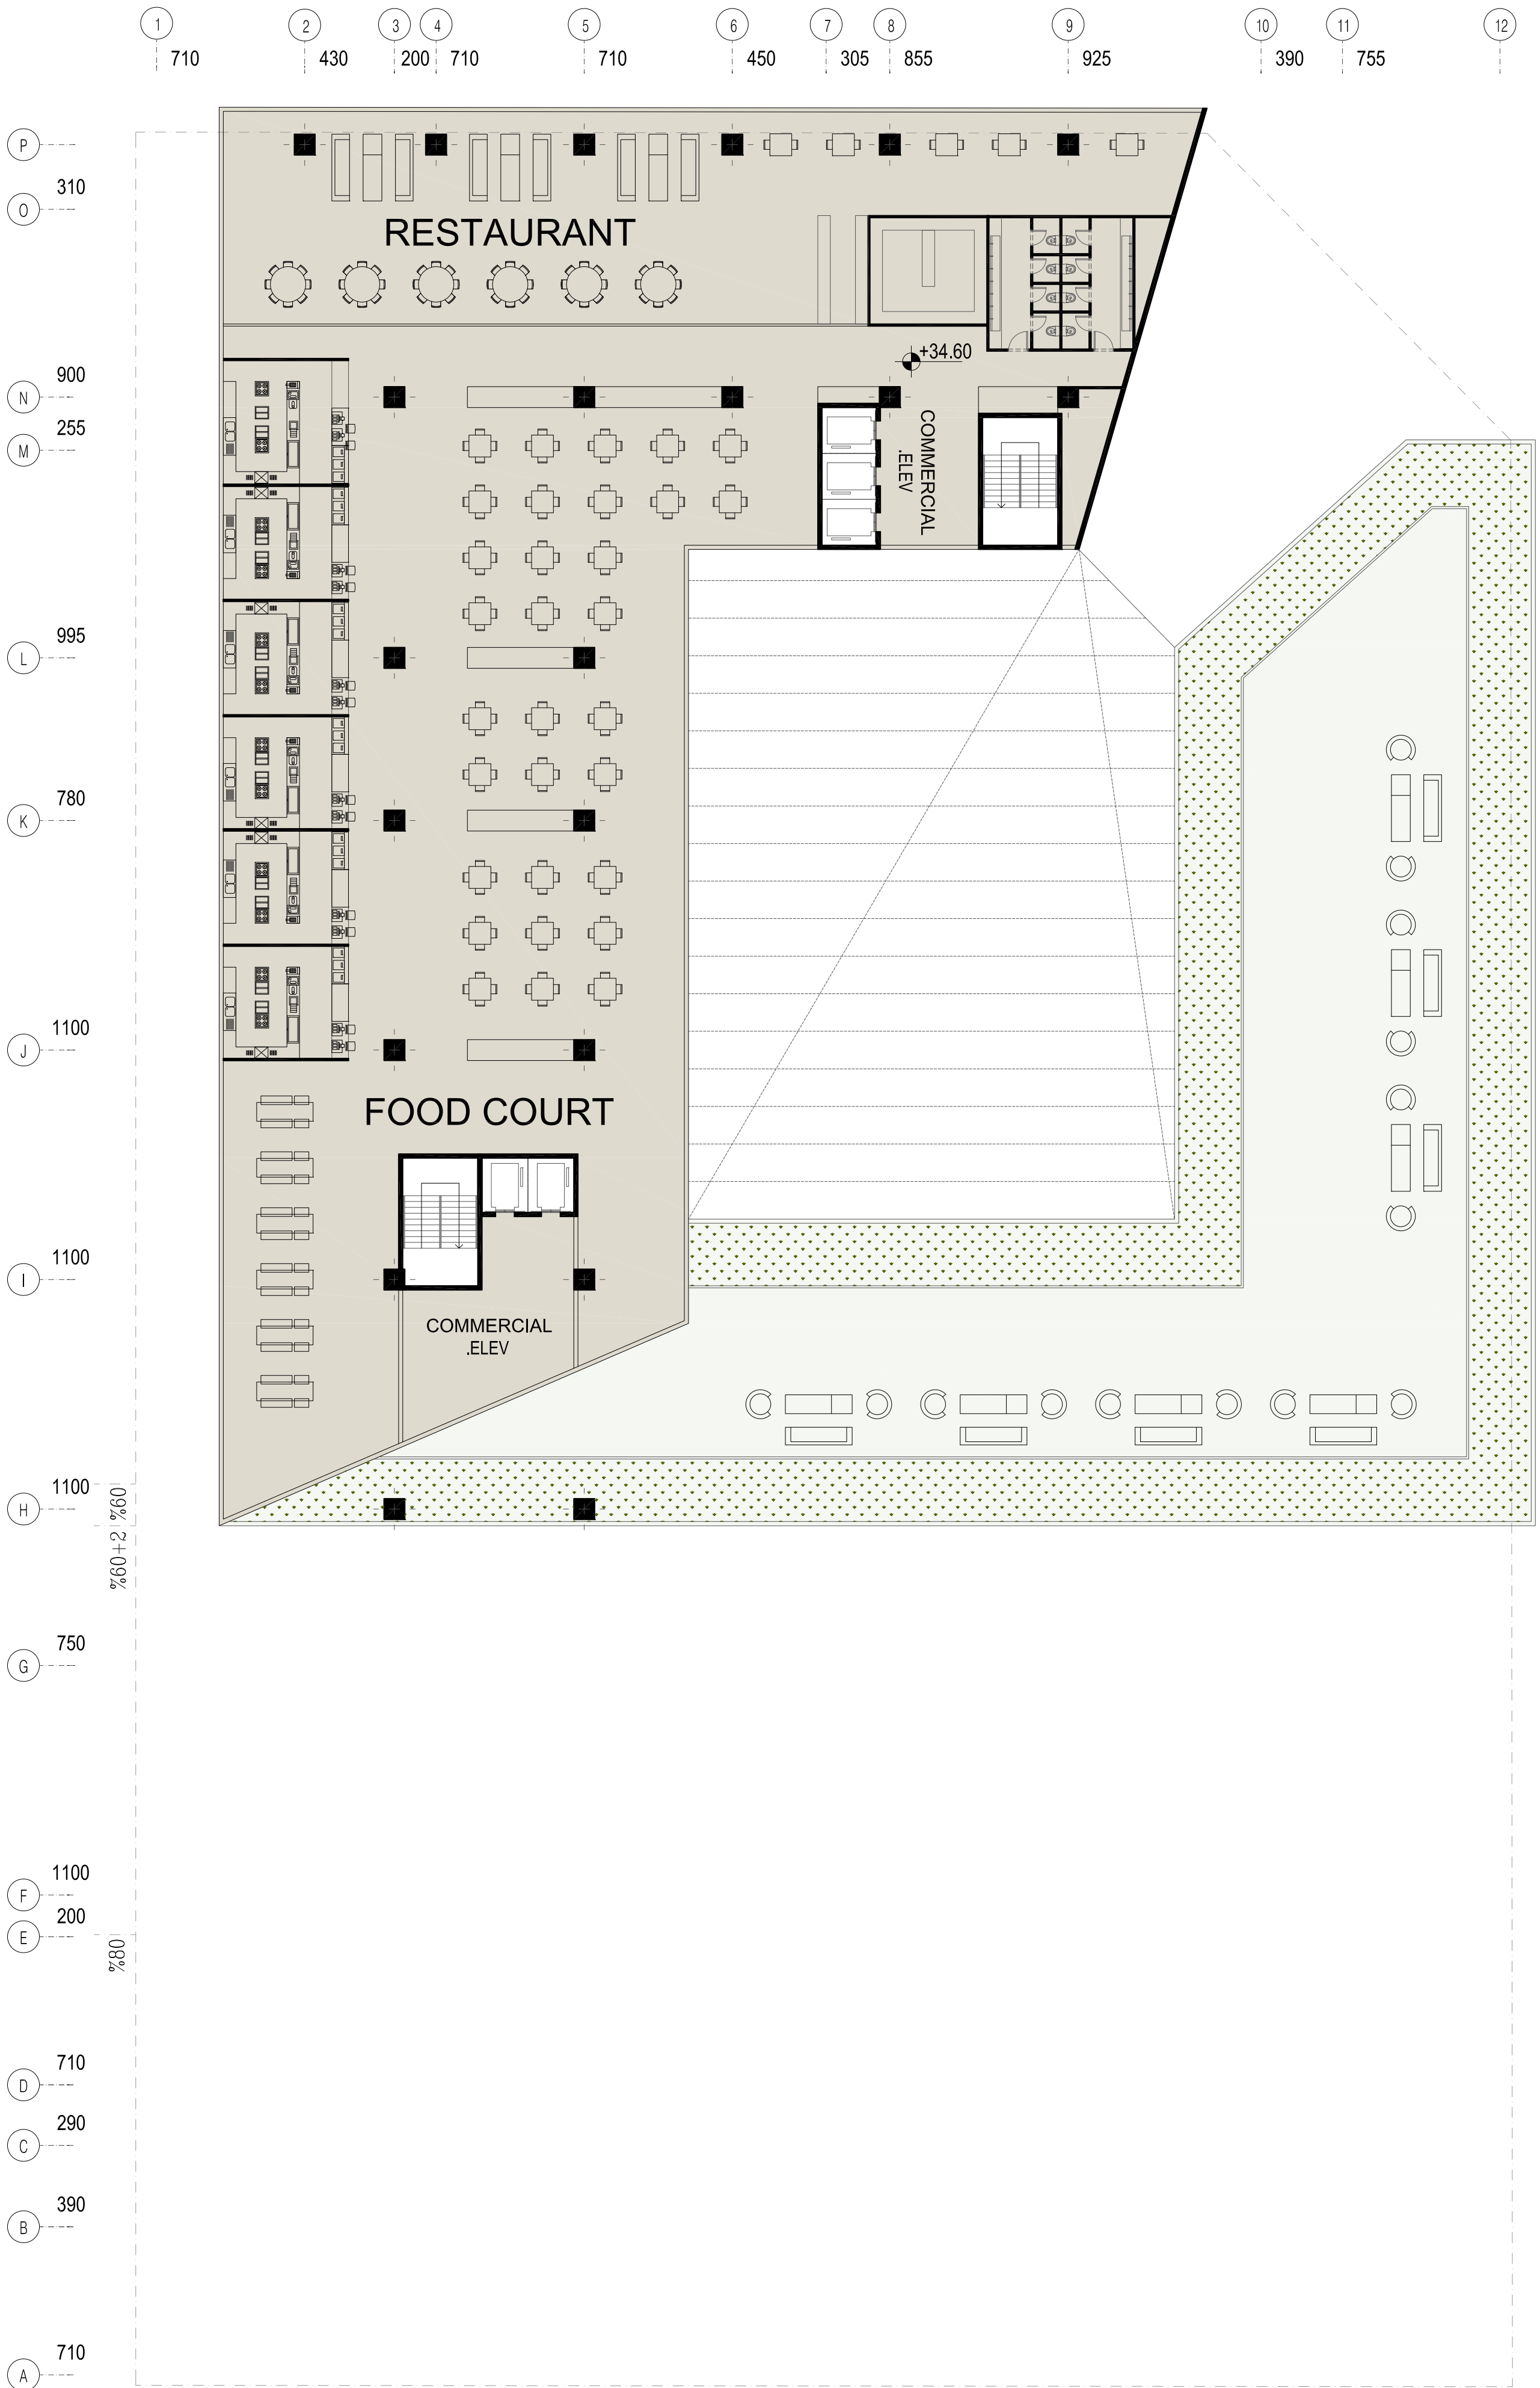

6TH FLOOR PLAN
TOTAL AREA | 1881M2

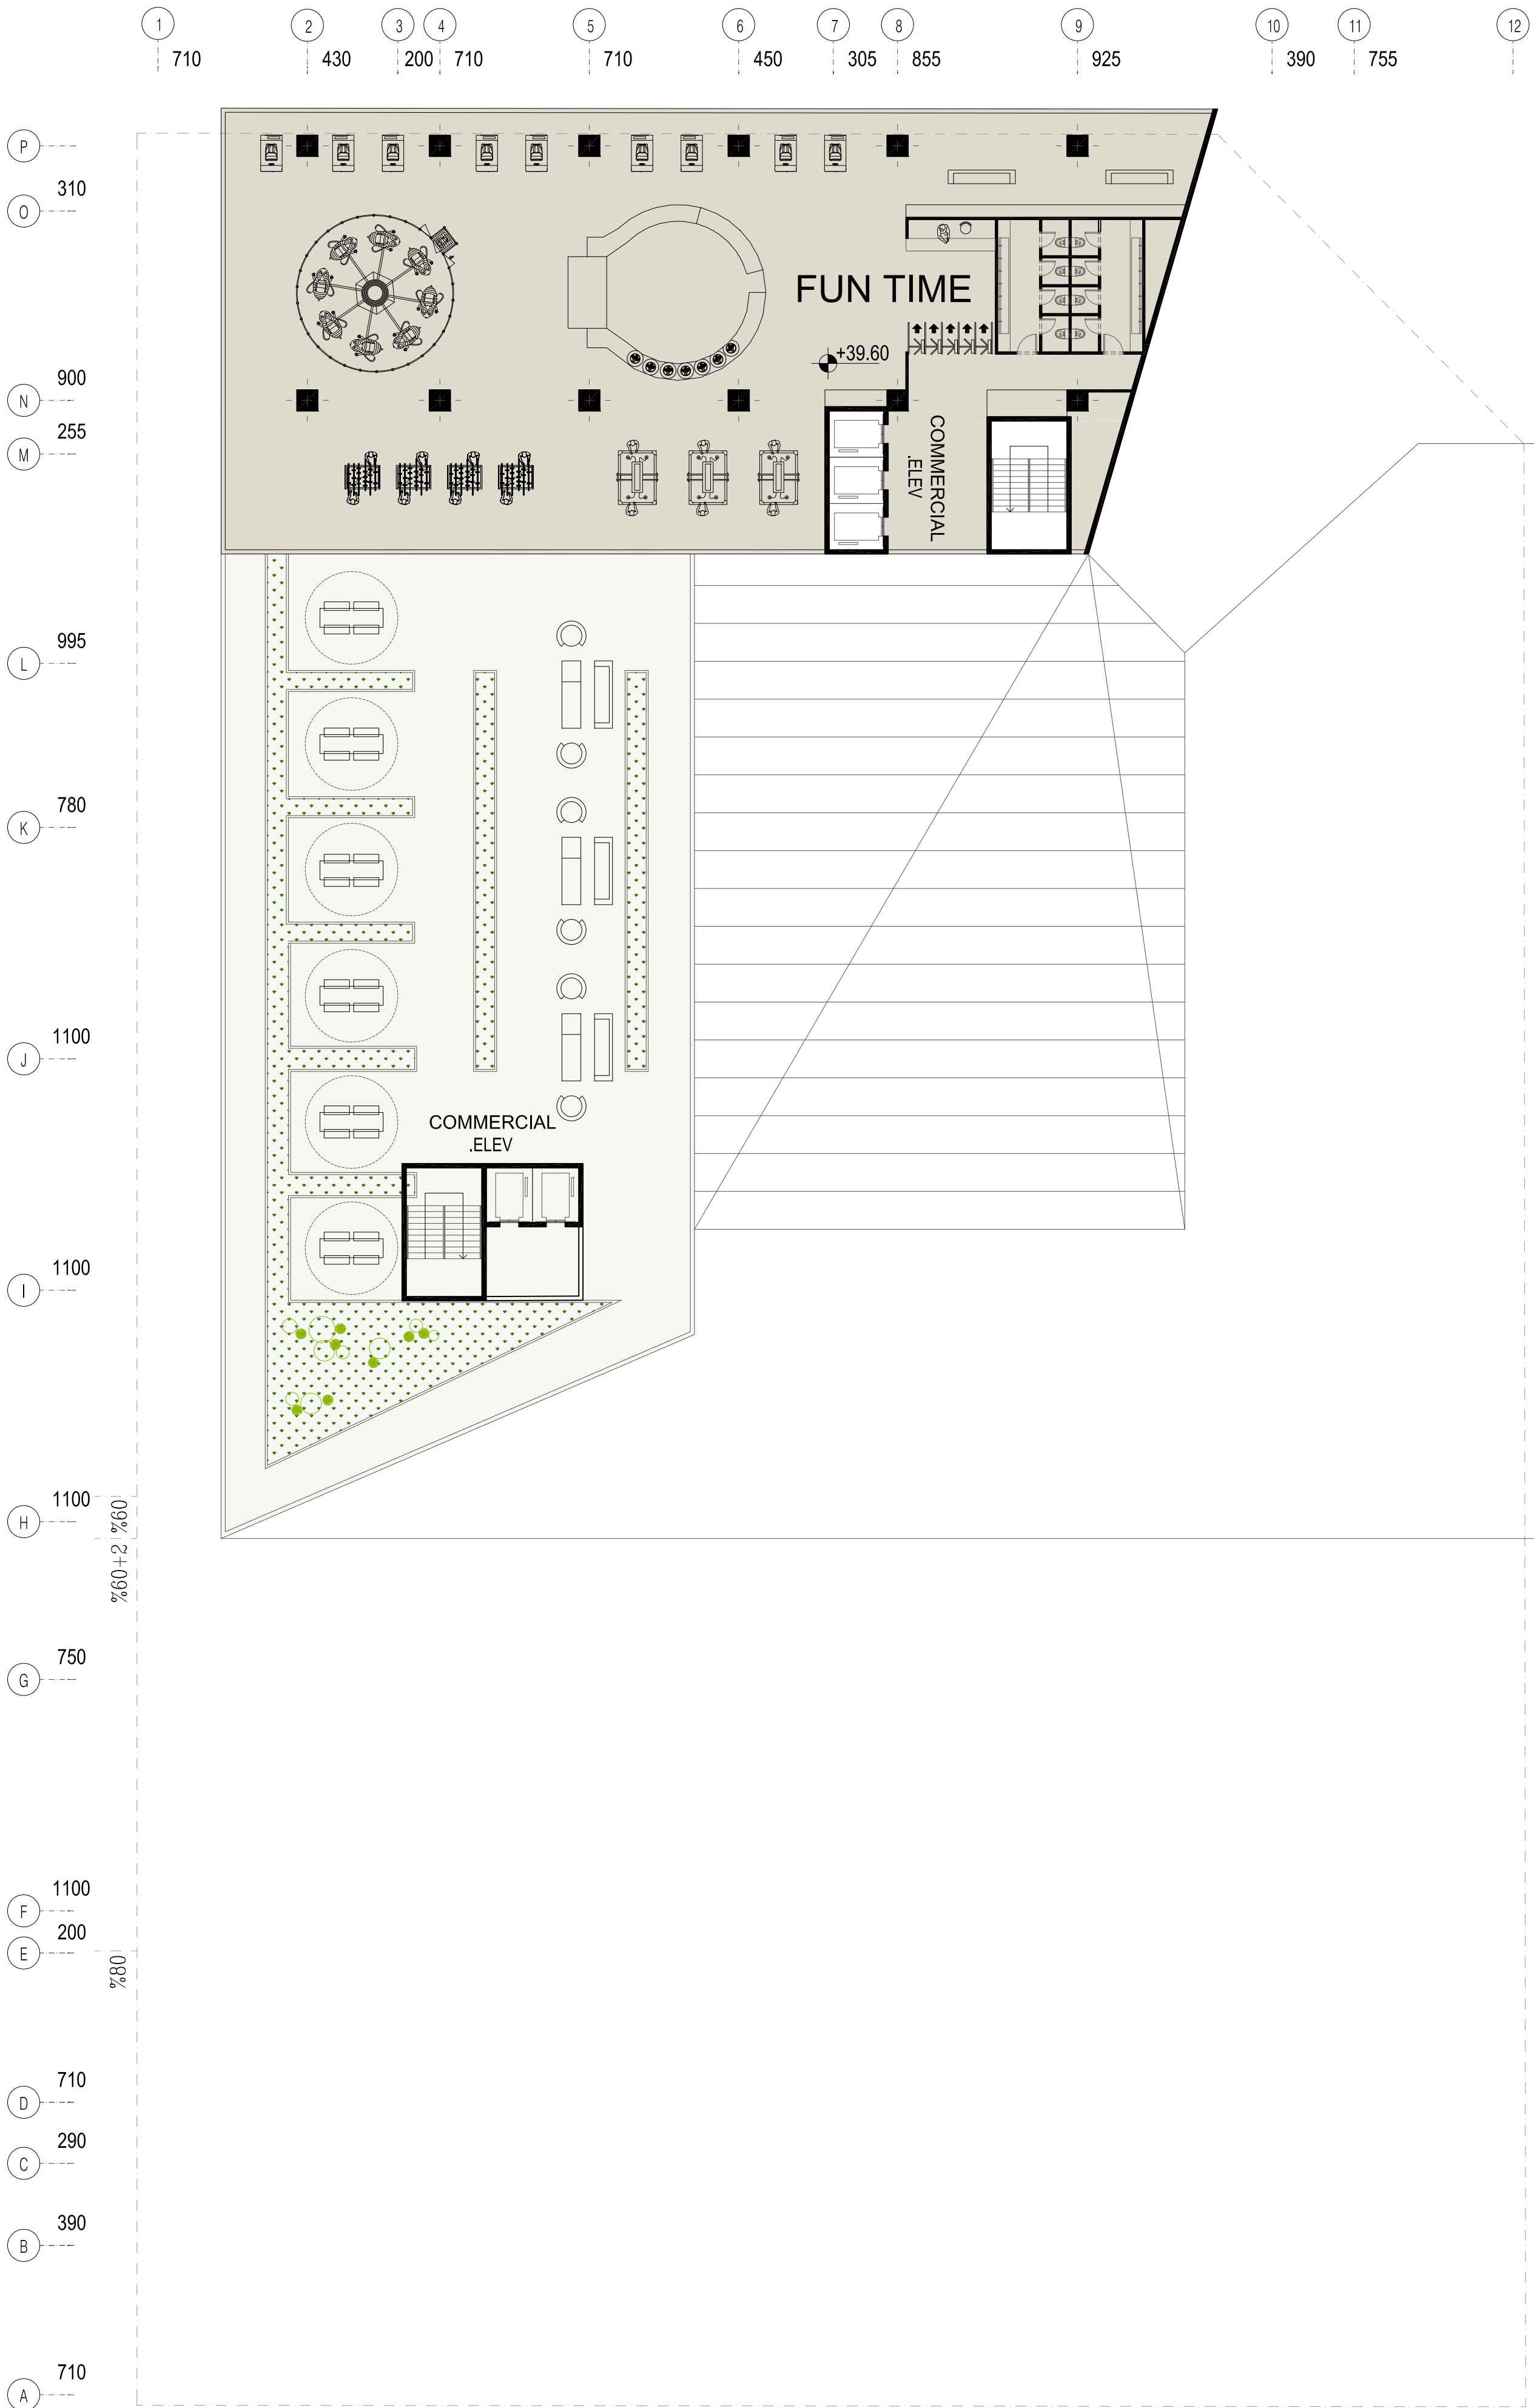

7TH FLOOR PLAN
TOTAL AREA | 937 M2

