

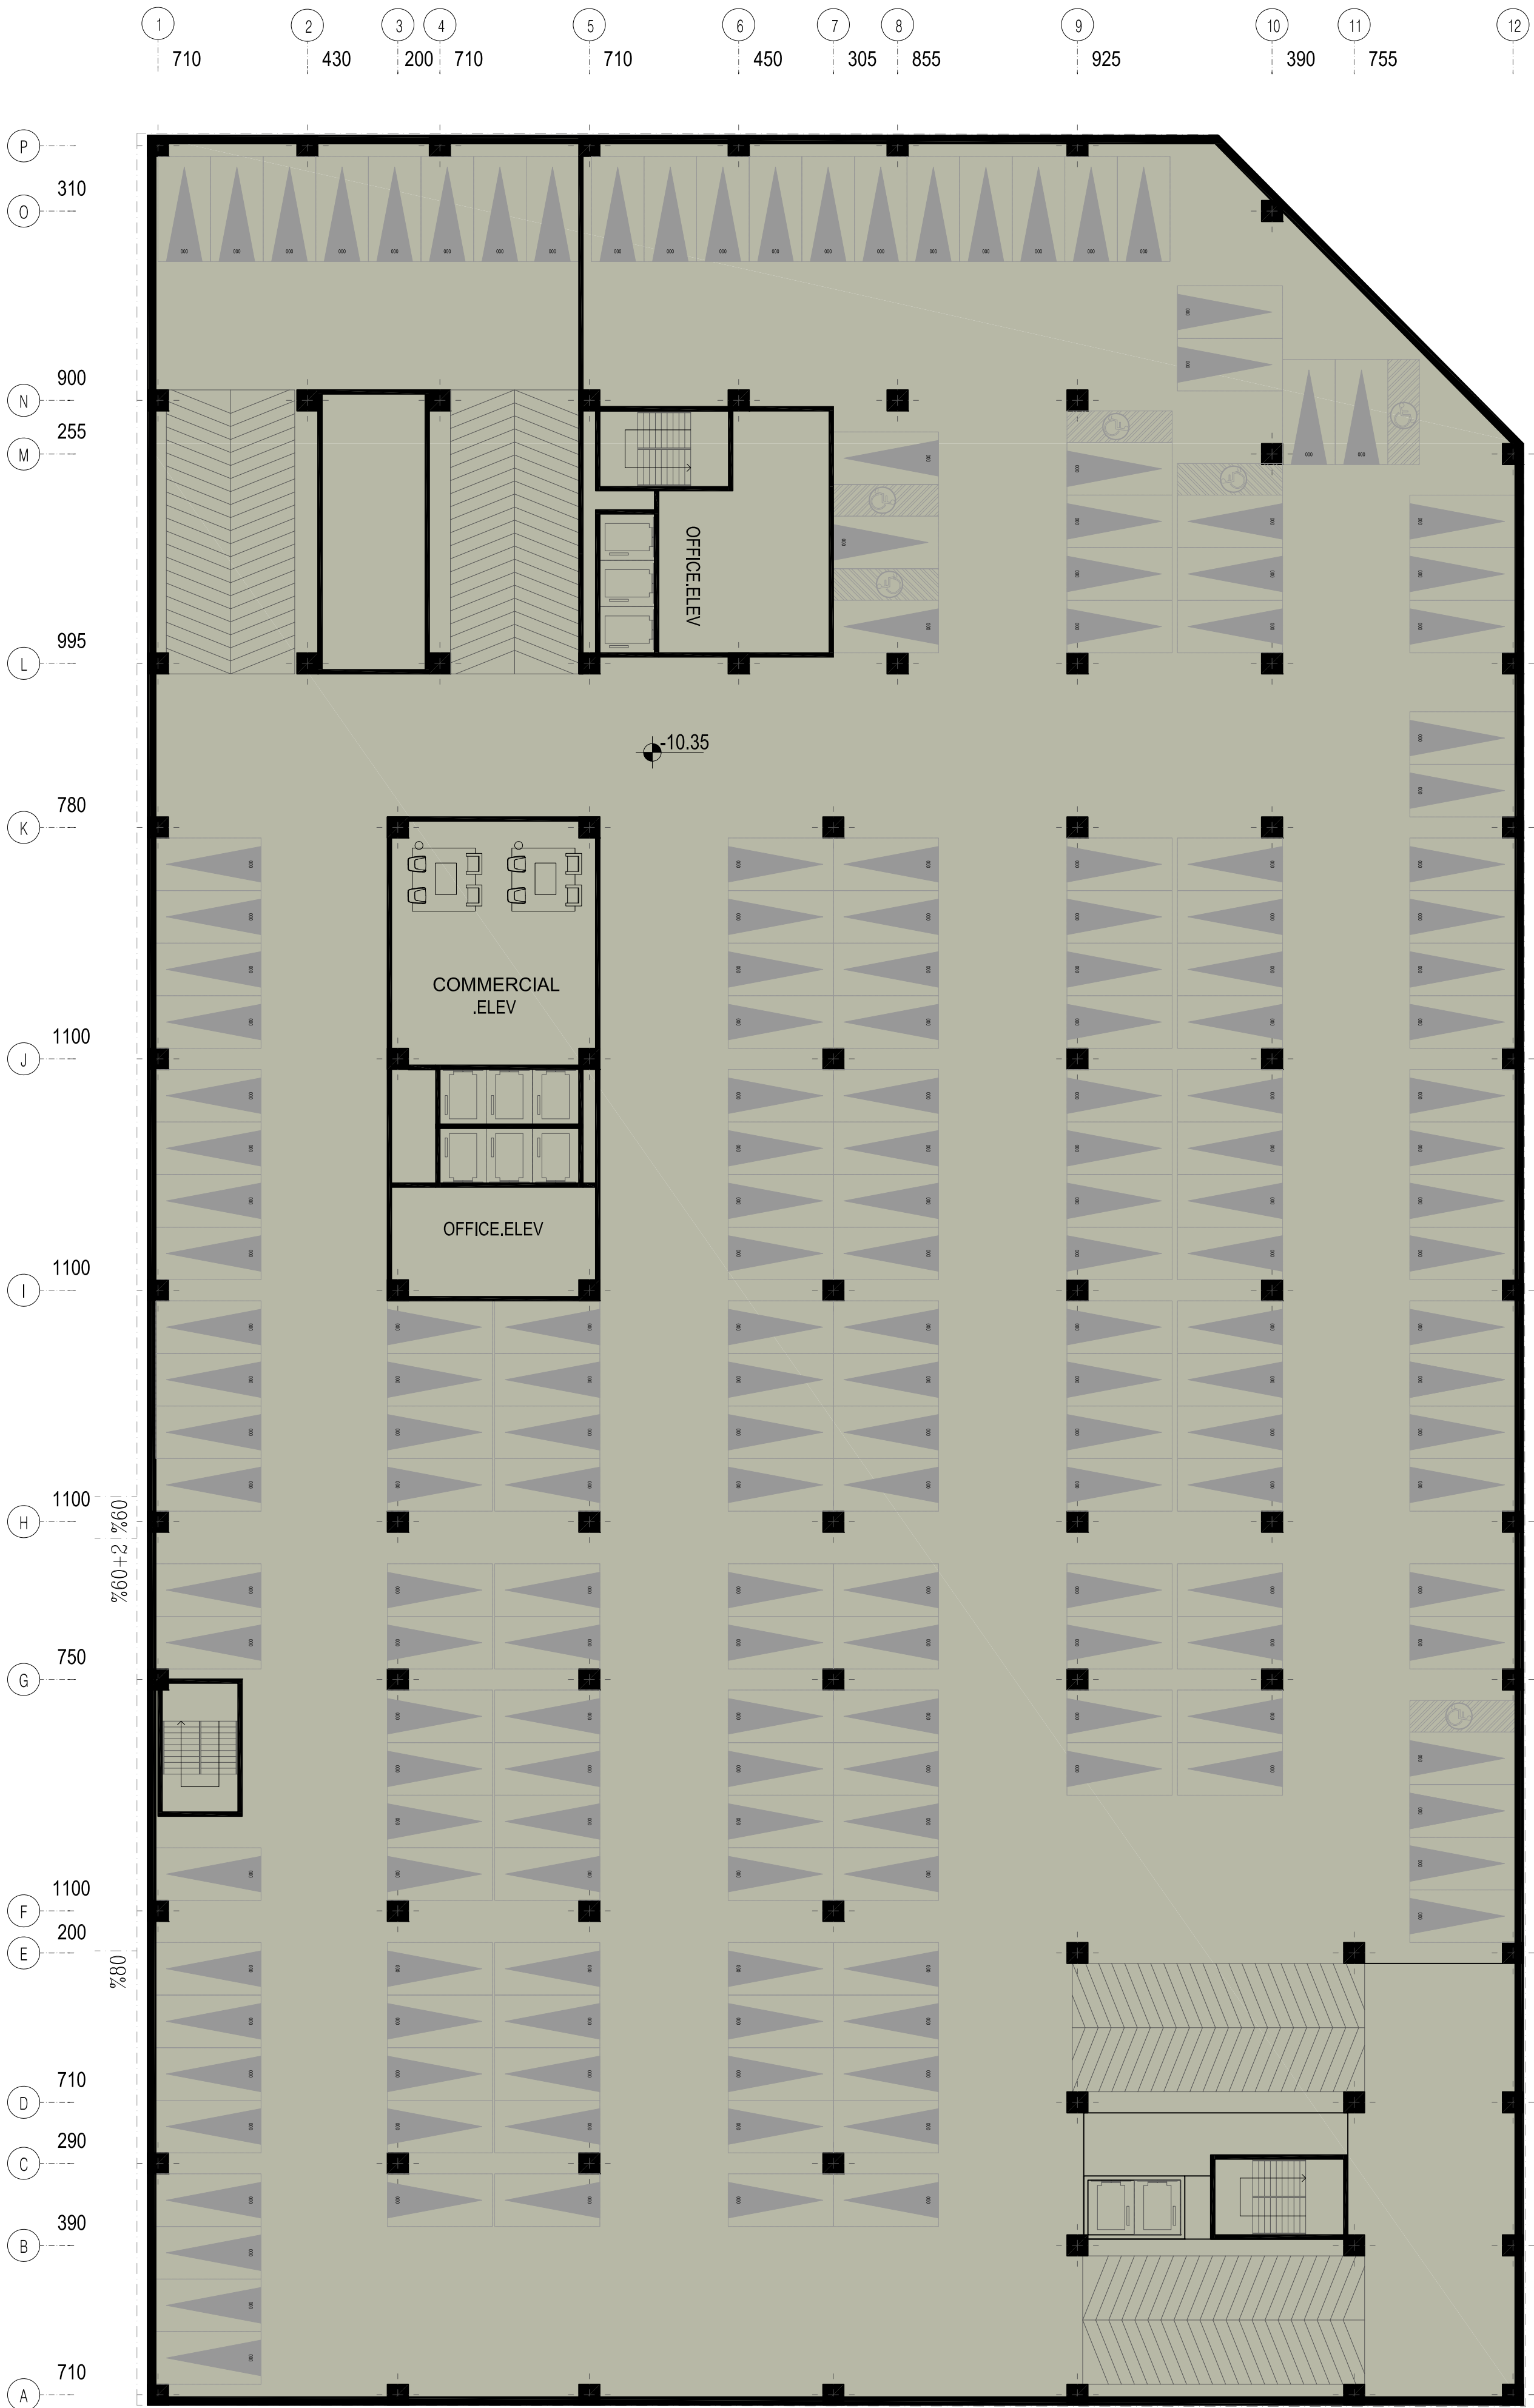
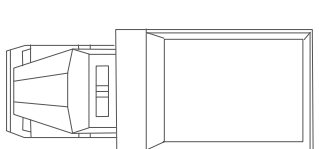




BASEMENT -3
TOTAL AREA | 6950 M2

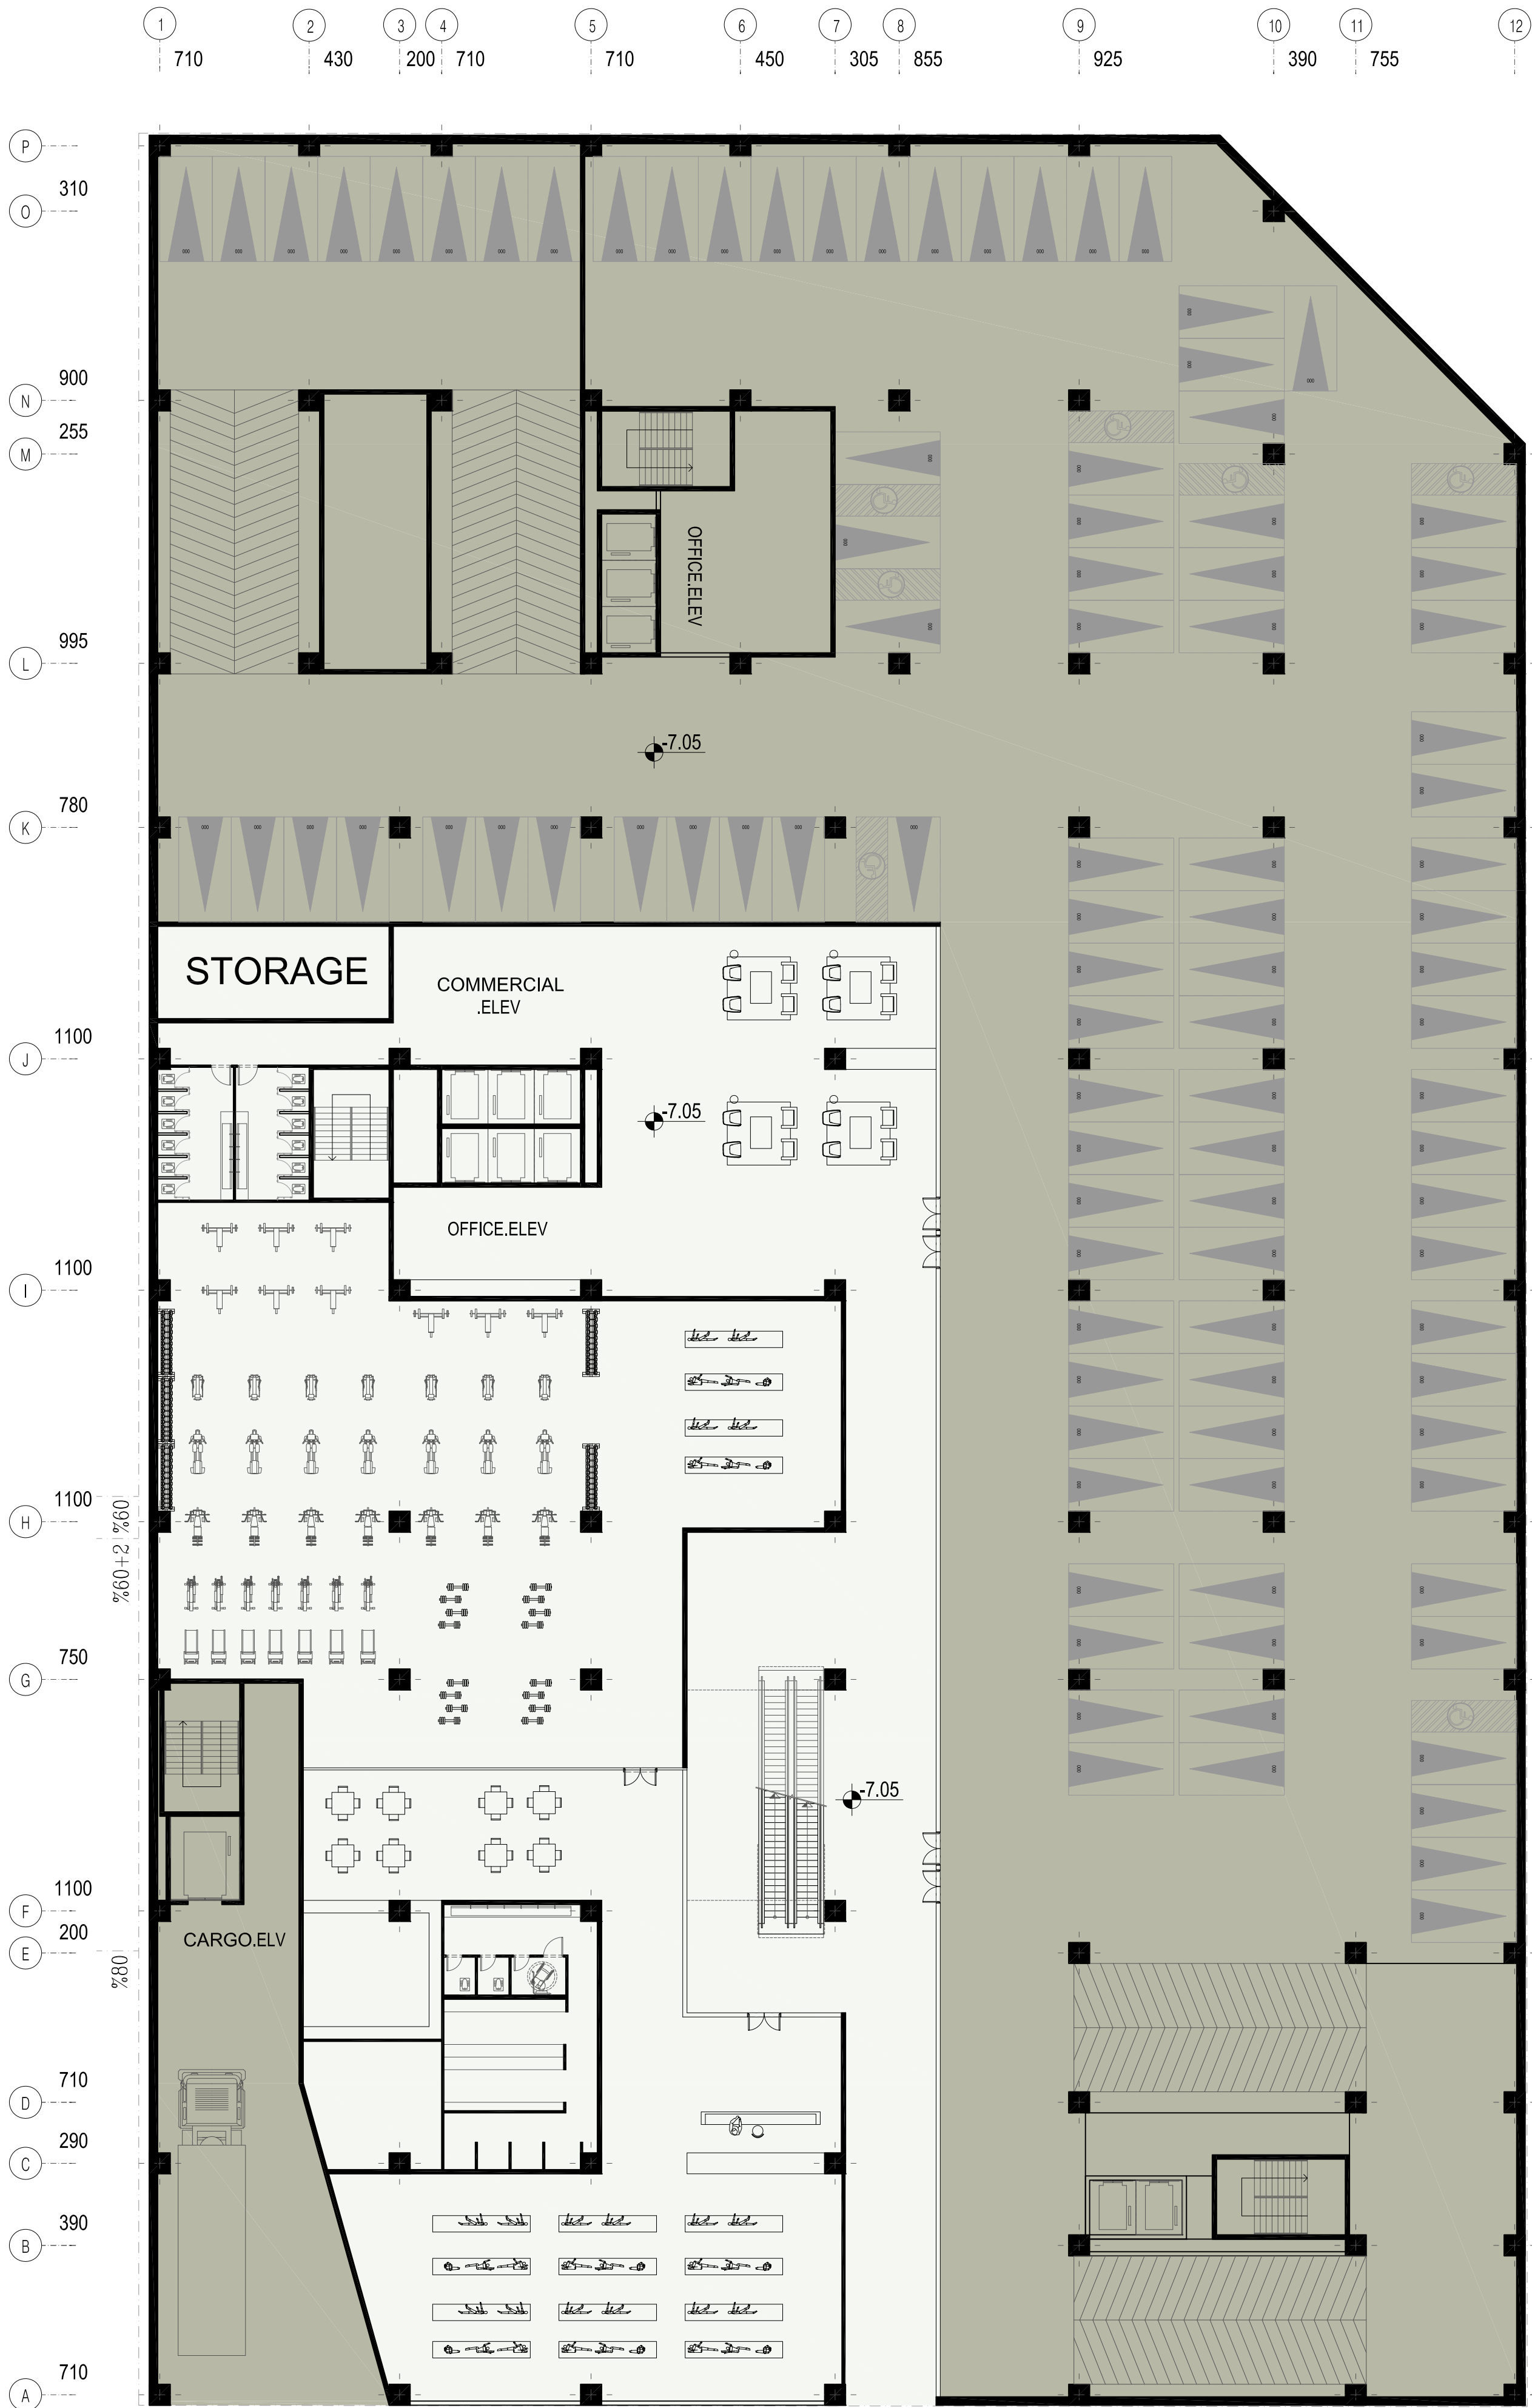

GYM ENT

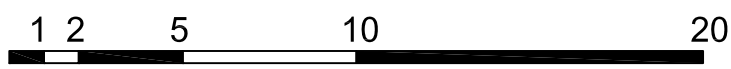


BASEMENT -2
TOTAL AREA | 6950 M2

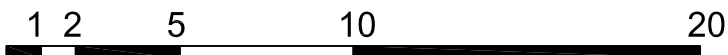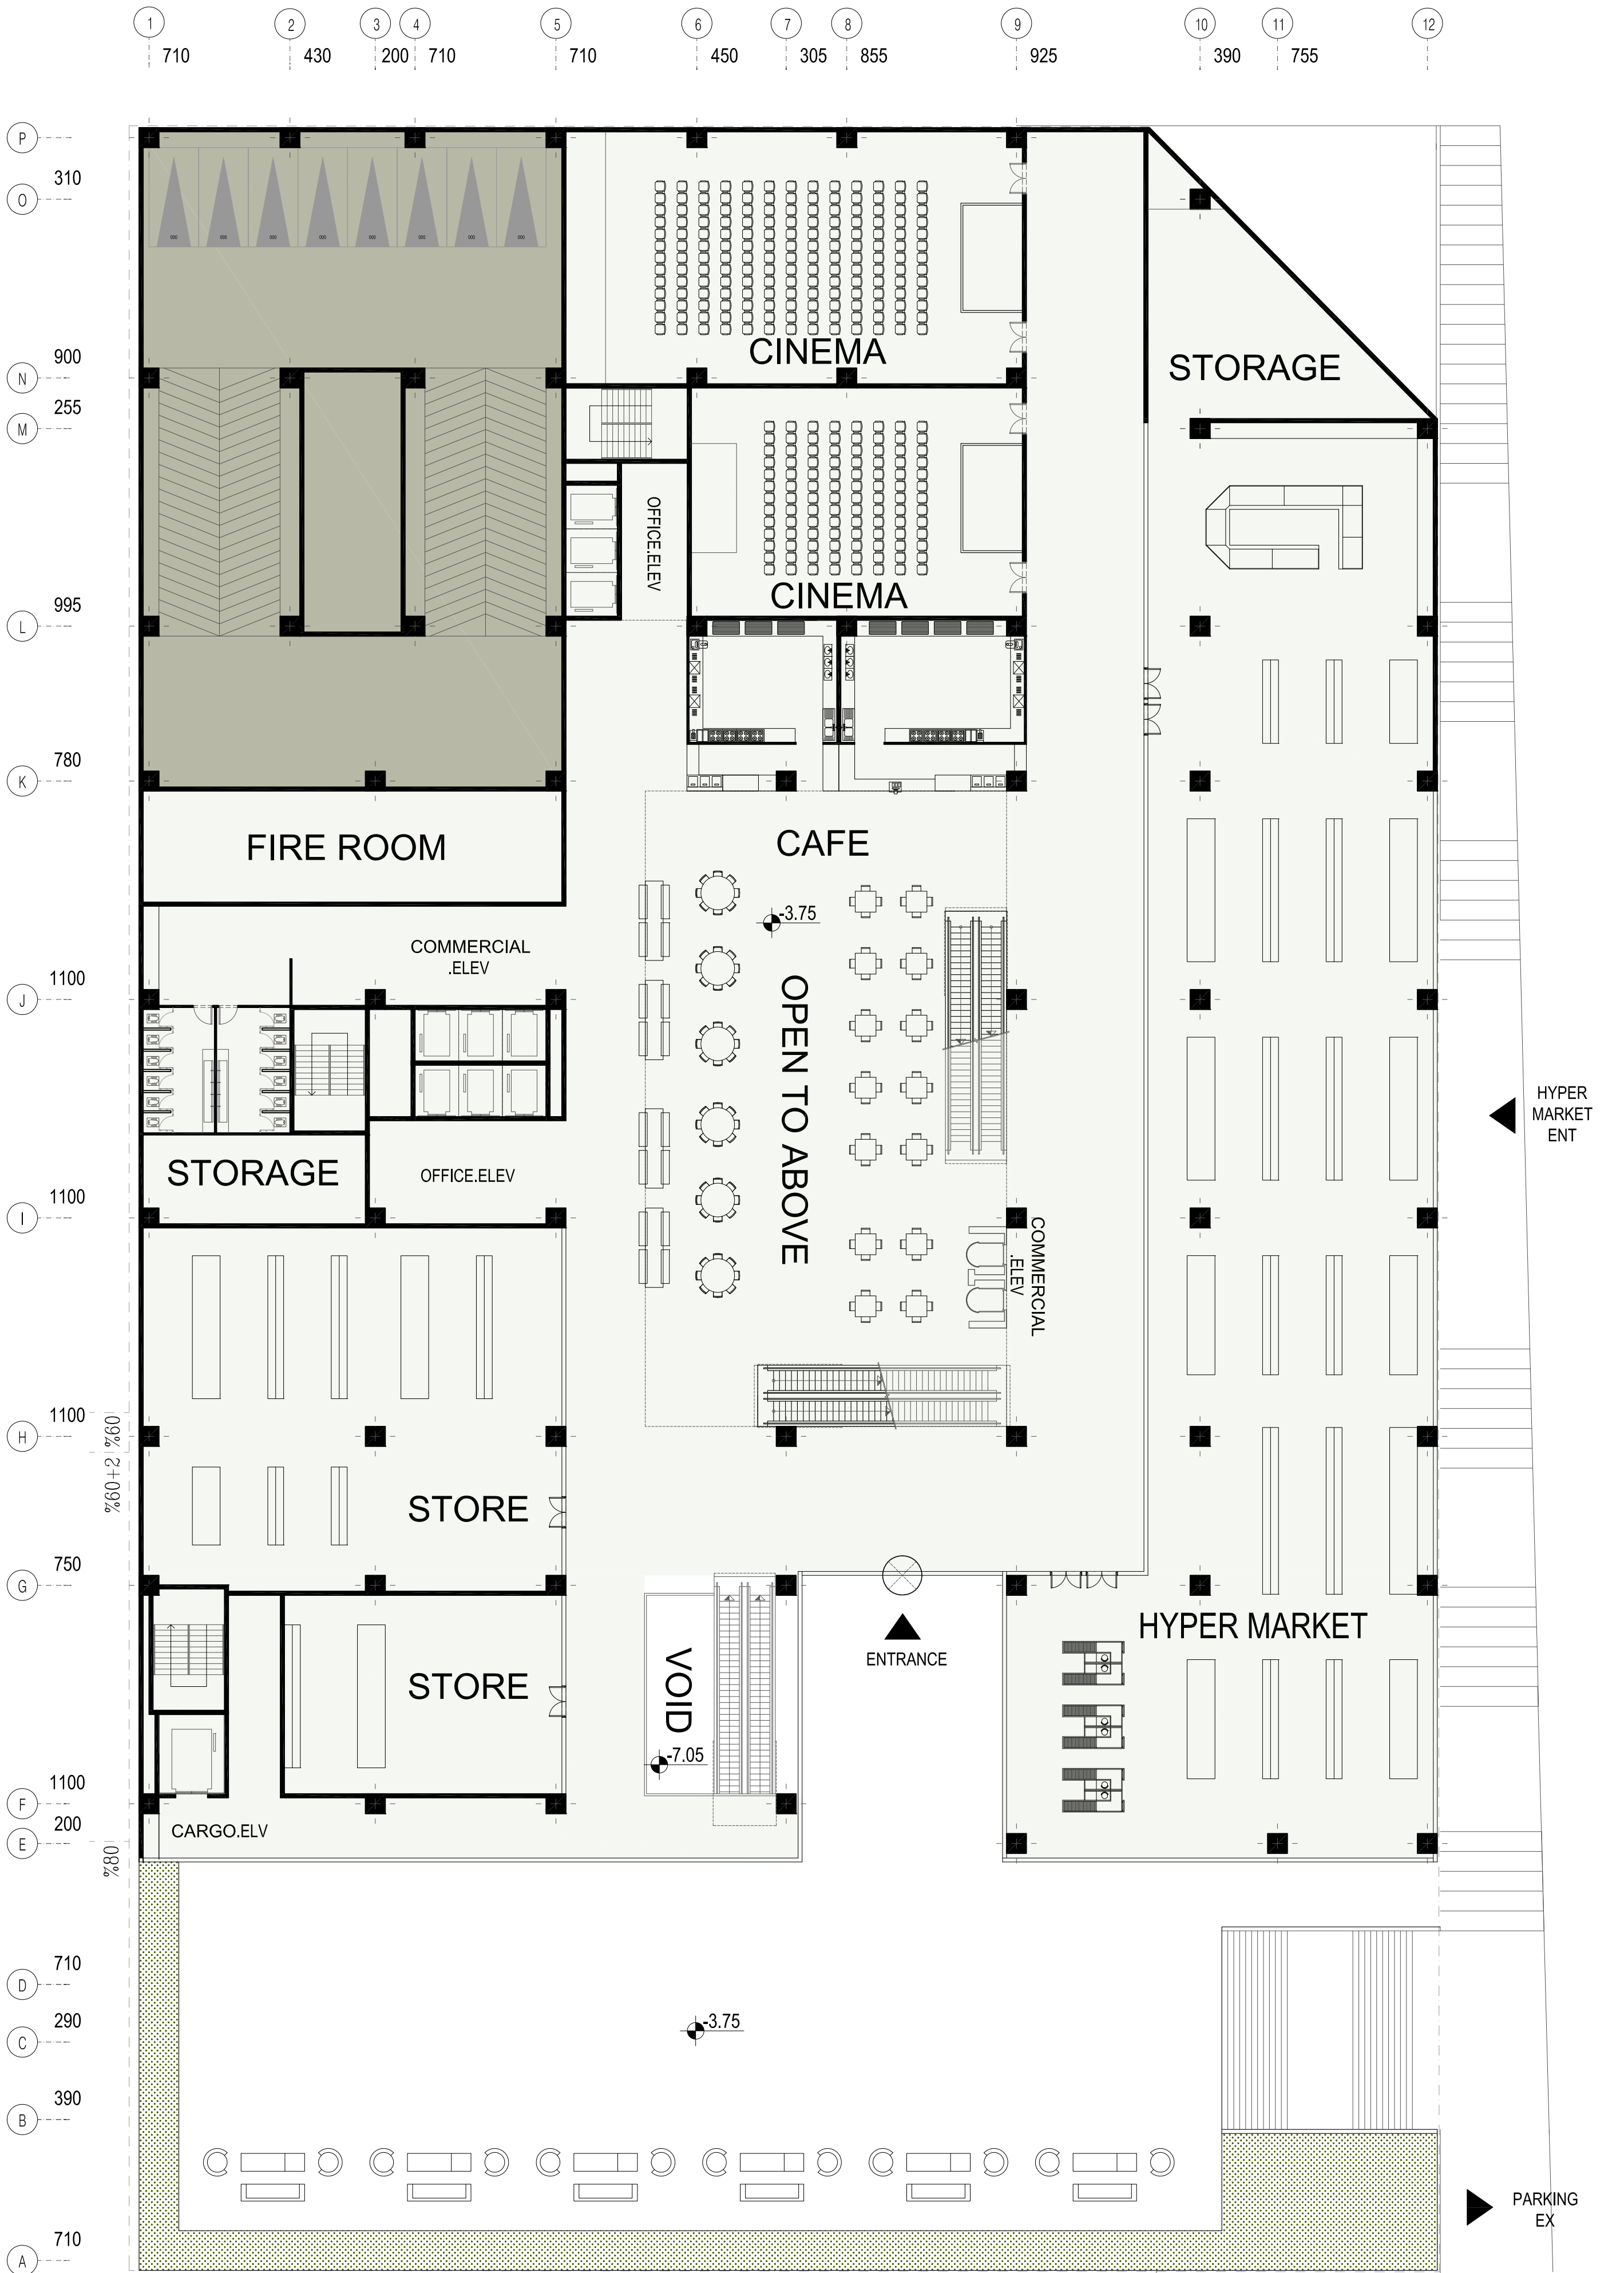


BASEMENT -1
TOTAL AREA | 5450 M2



1 2 5 10 20
GROUND FLOOR PLAN
TOTAL AREA | 4355 M2

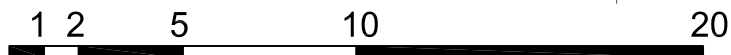


1ST FLOOR PLAN
TOTAL AREA | 3972 M2

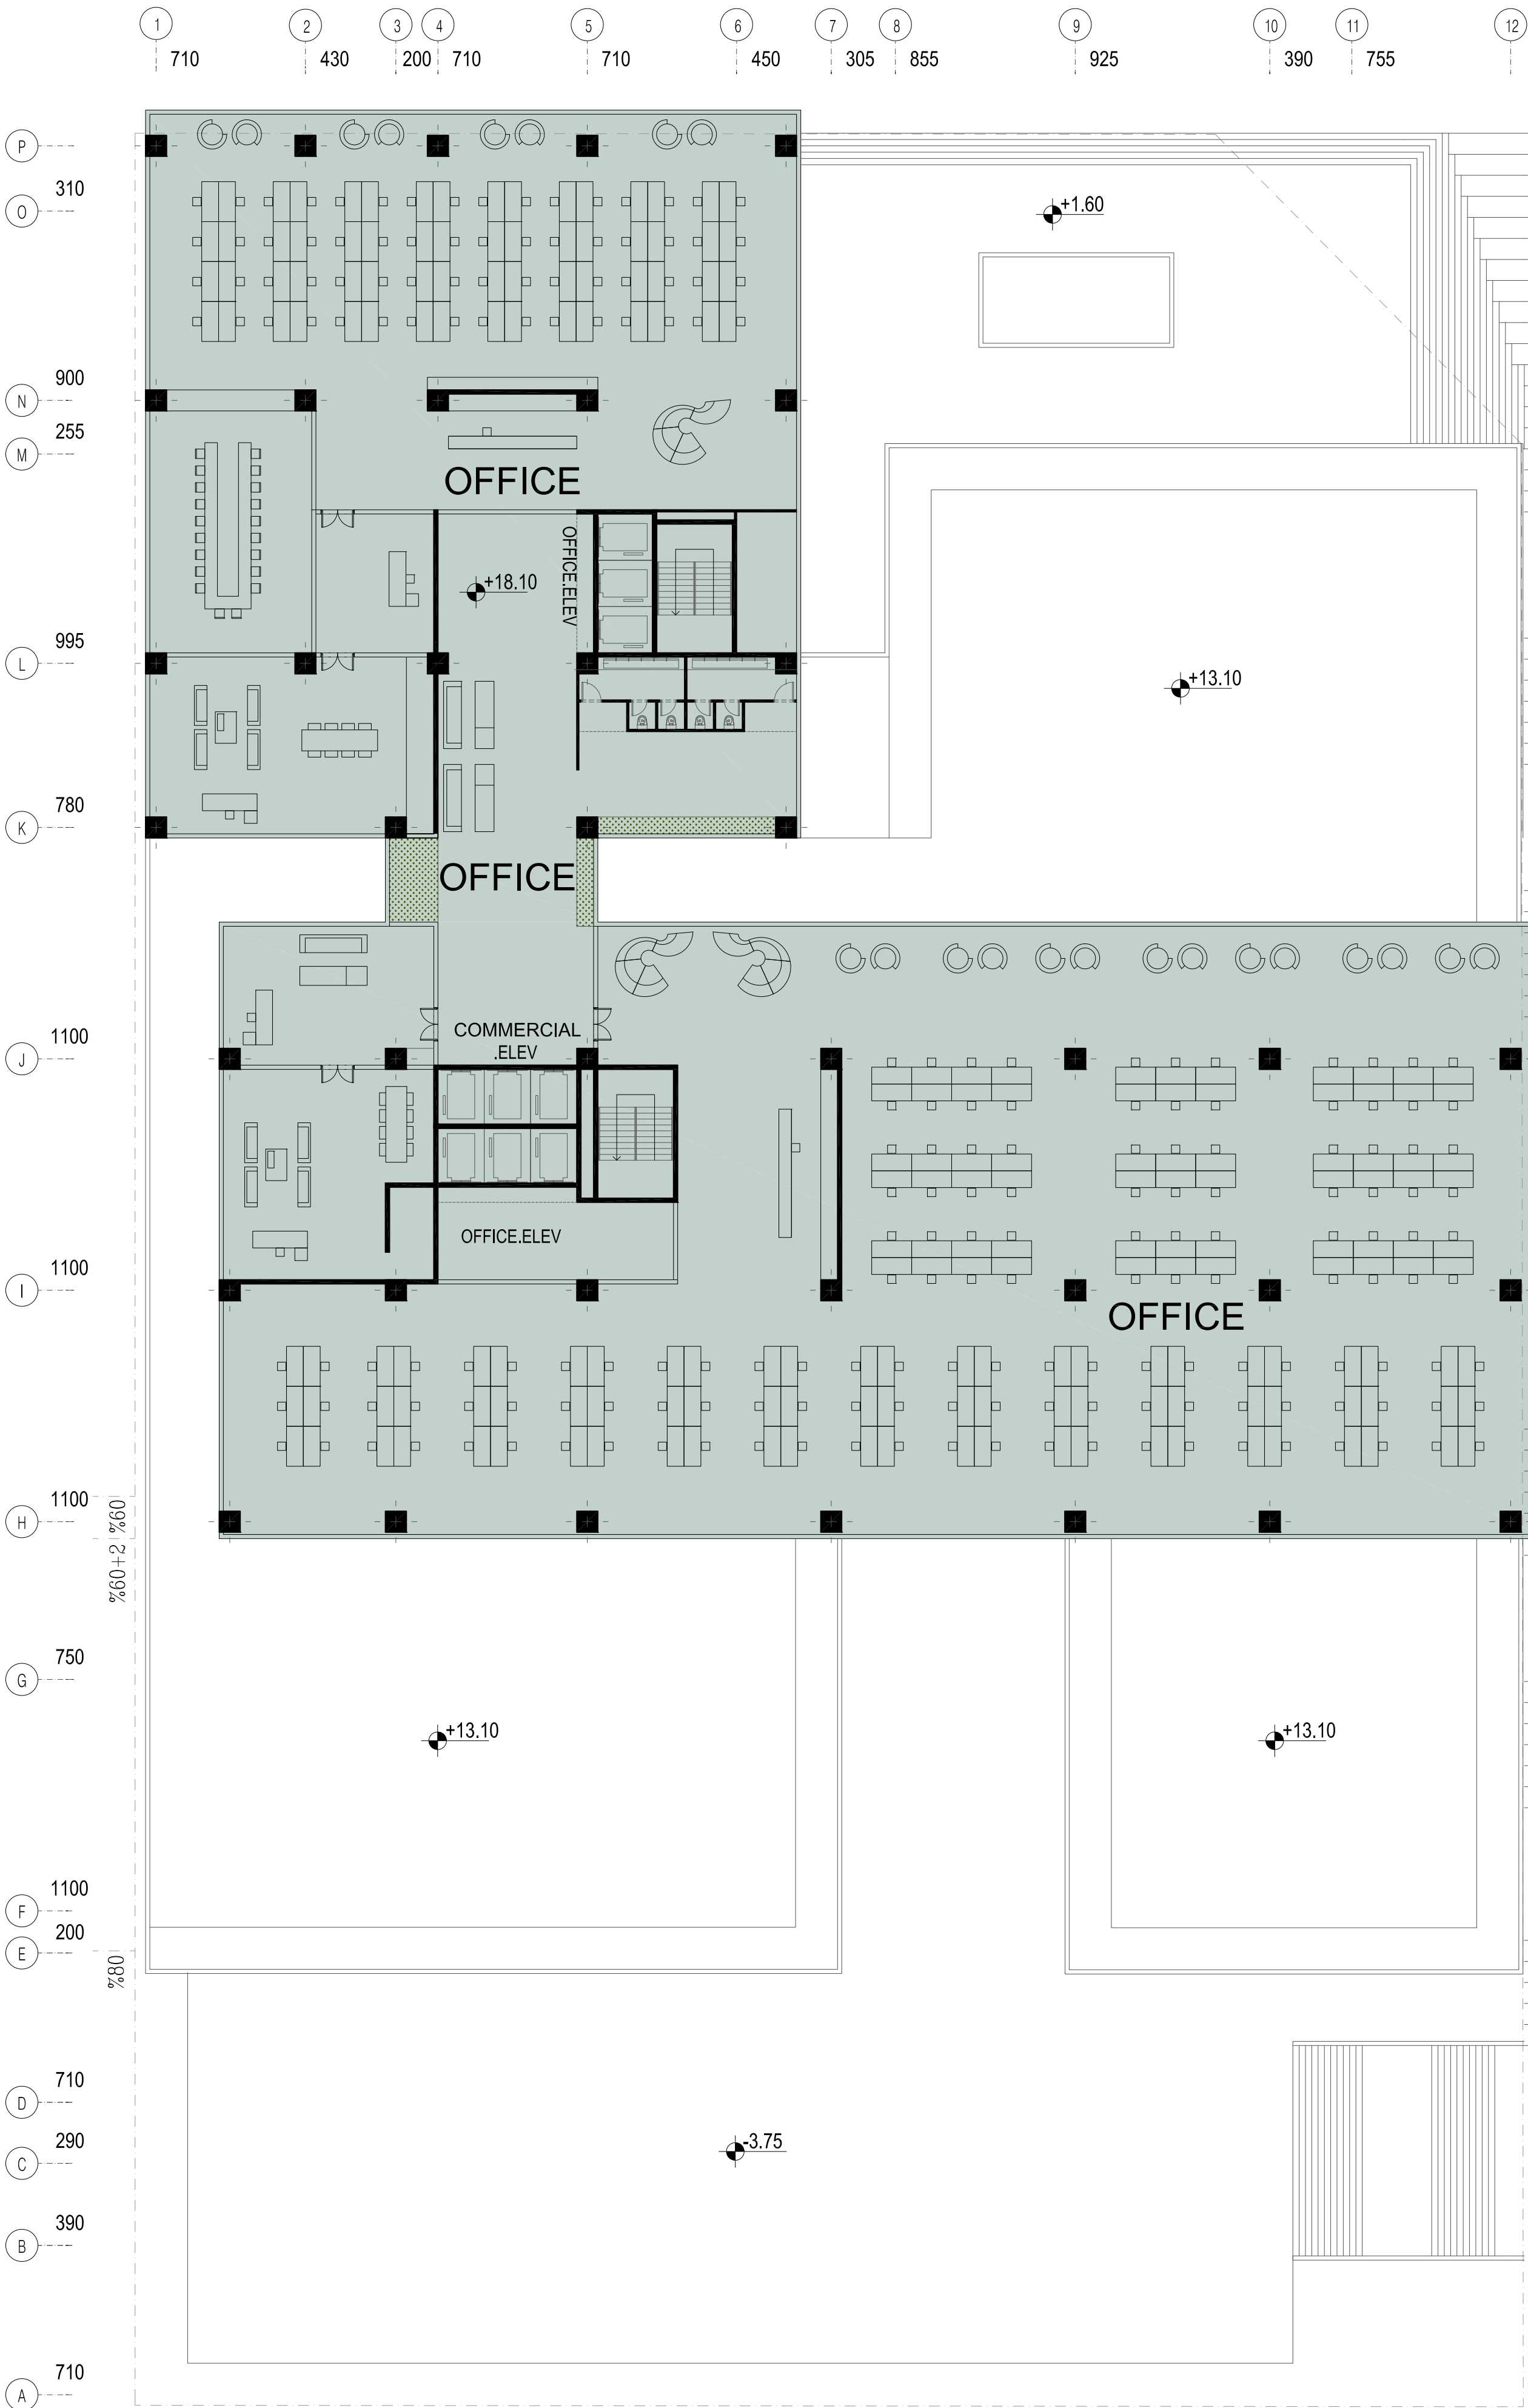


1 2 5 10 20

3RD , 4TH, 5TH FLOOR PLAN
TOTAL AREA | 2969 M2

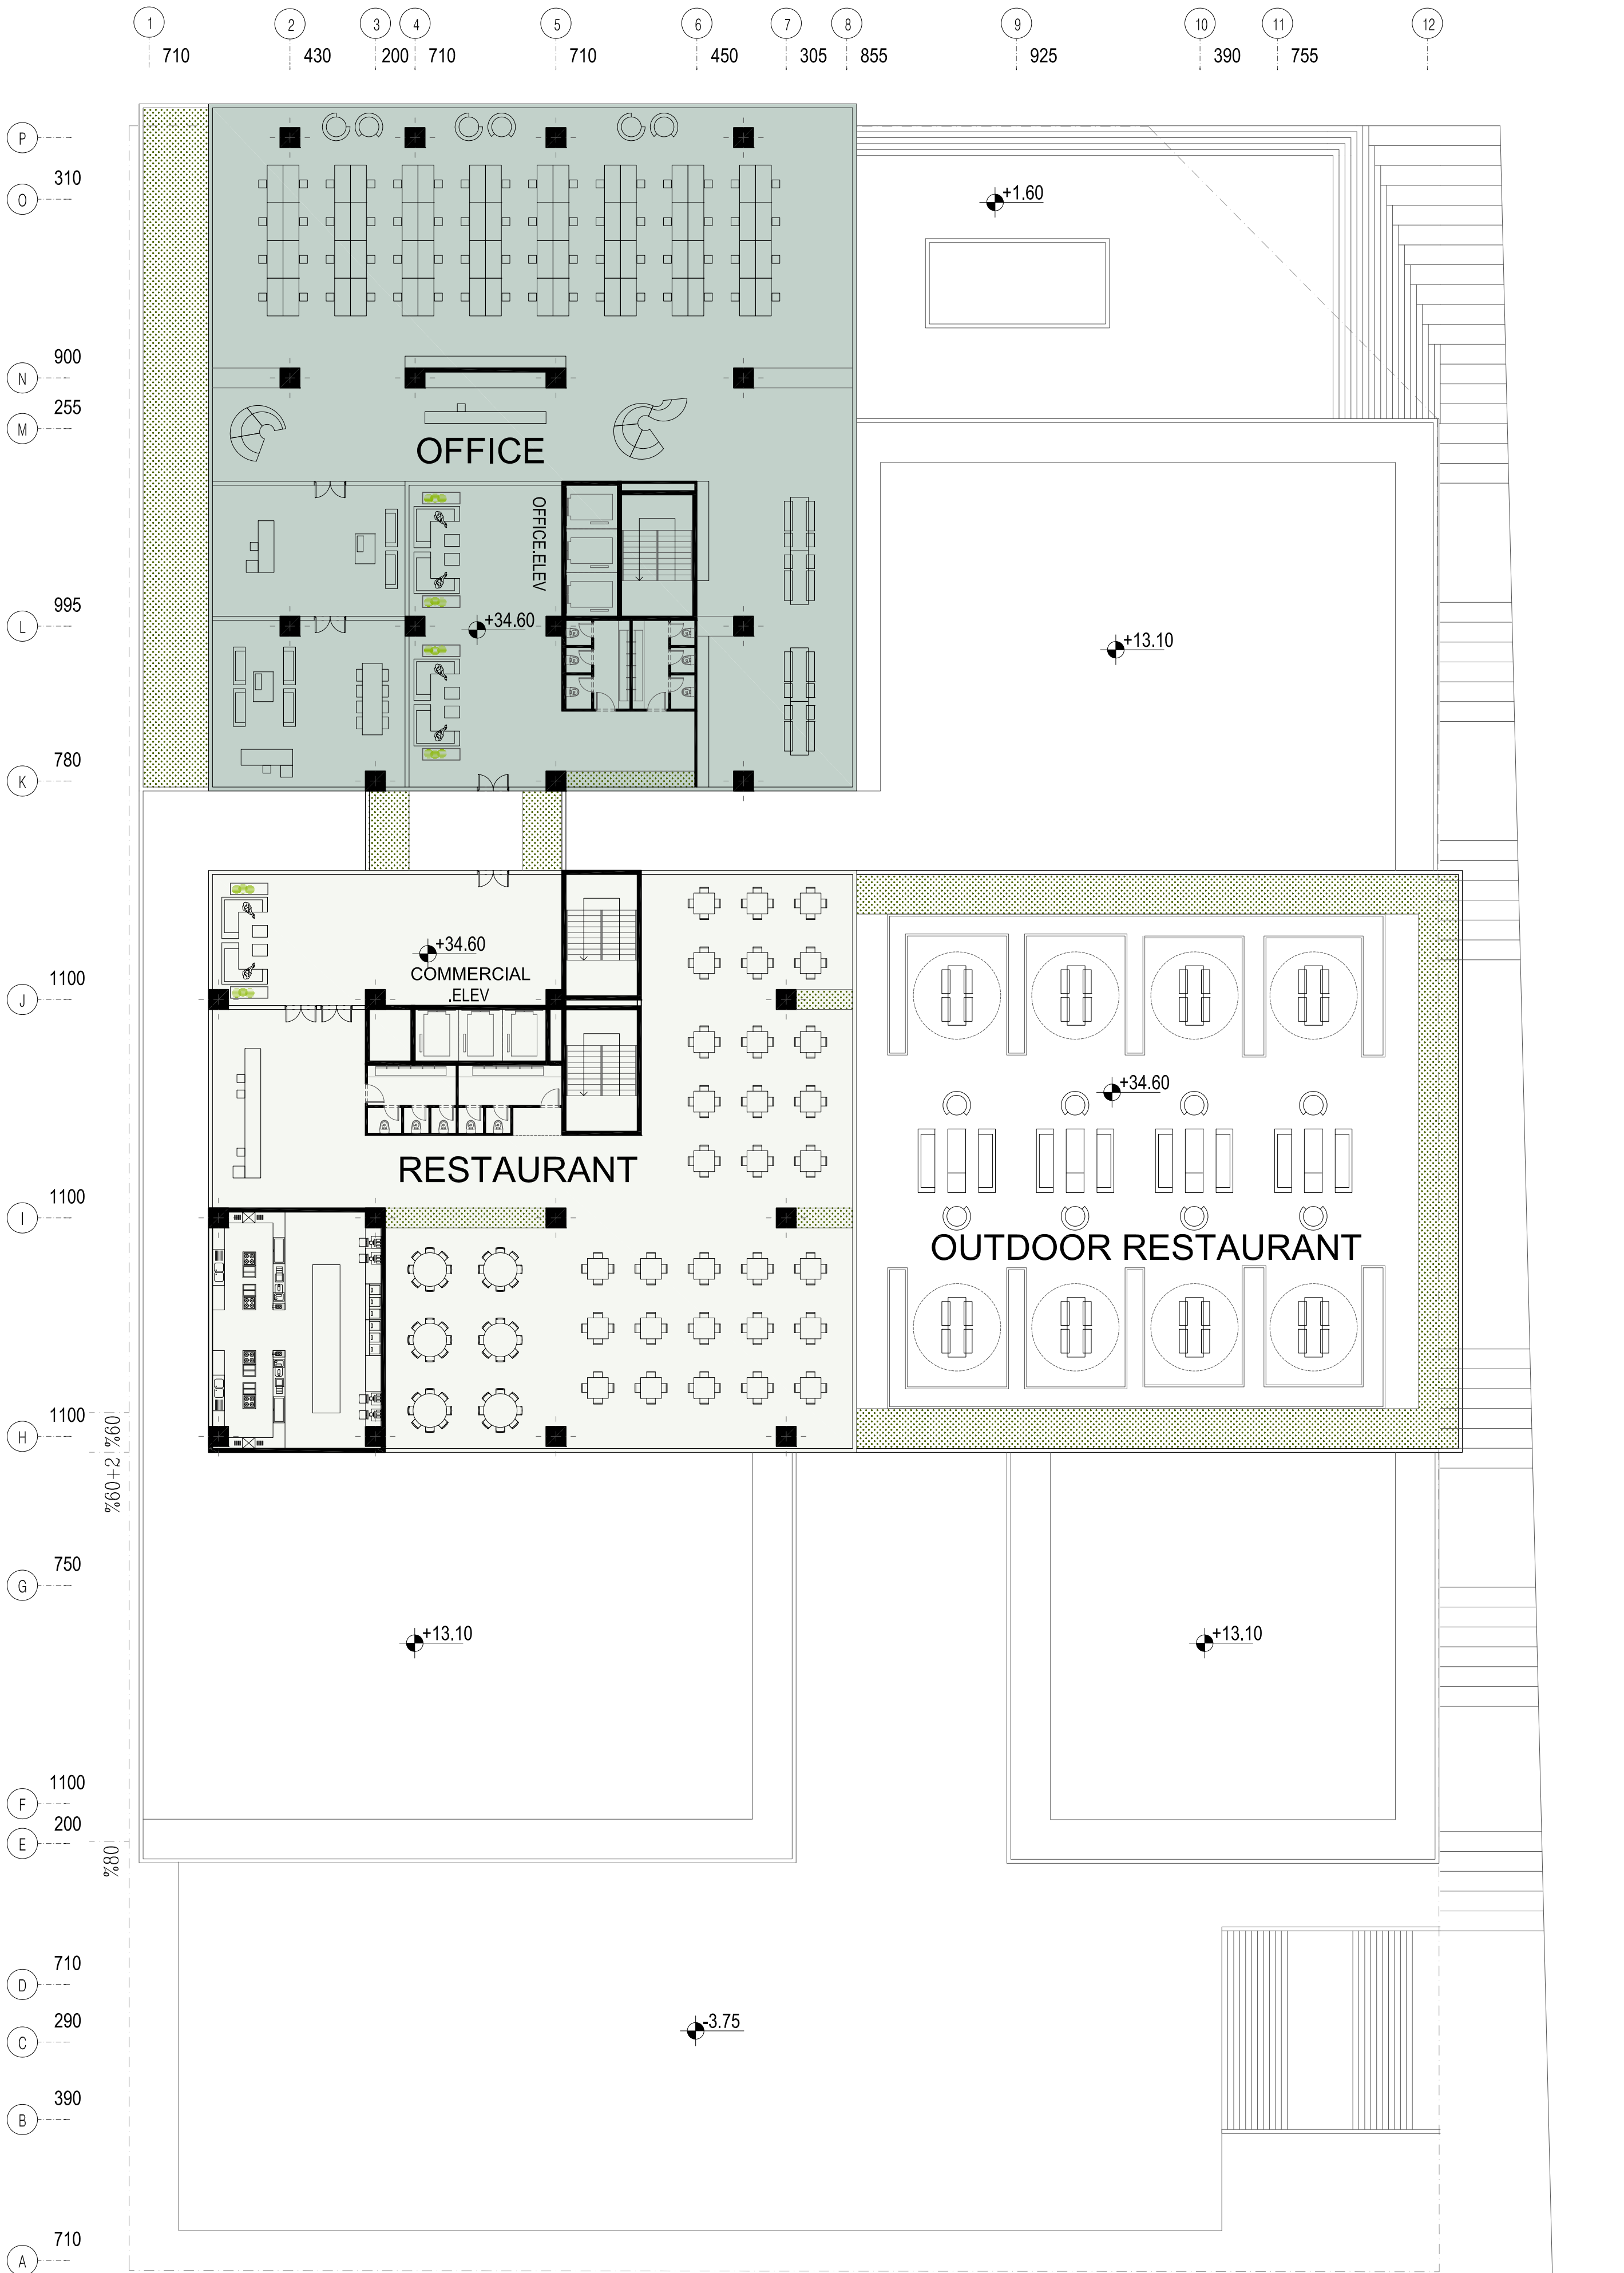

6TH FLOOR PLAN
TOTAL AREA | 2085 M2

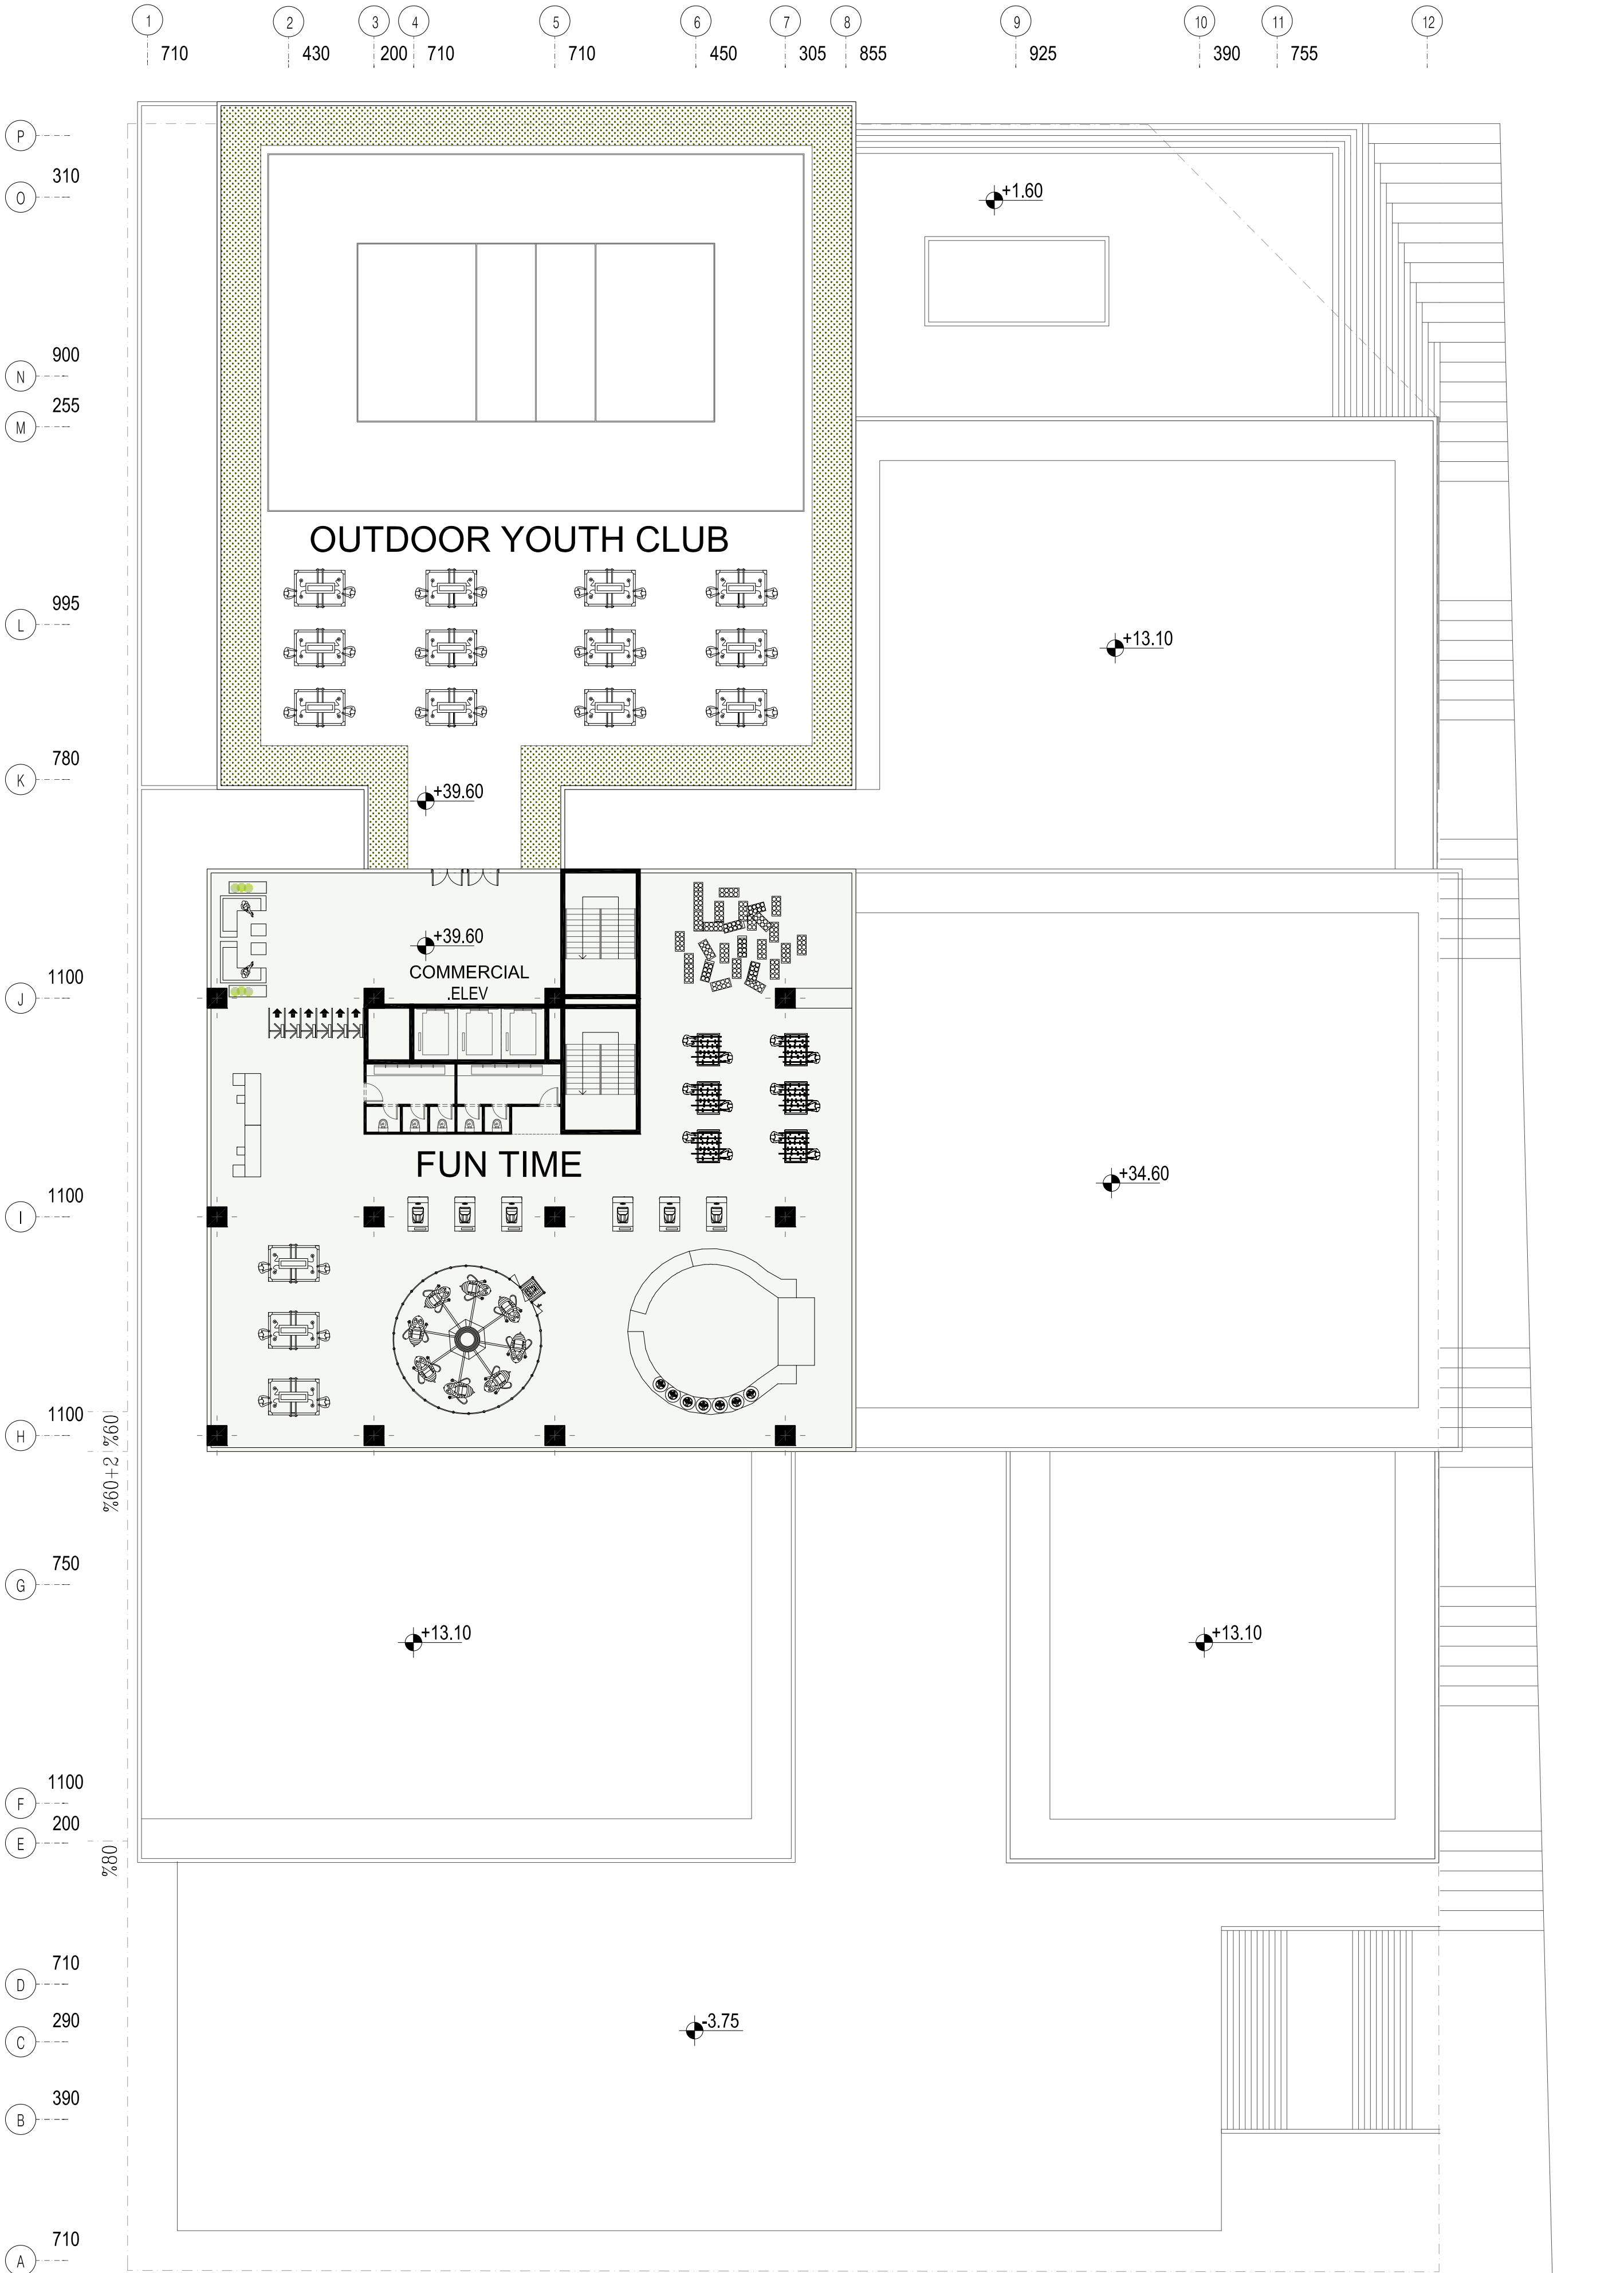

1 2 5 10 20

7TH FLOOR PLAN
TOTAL AREA | 956 M2