



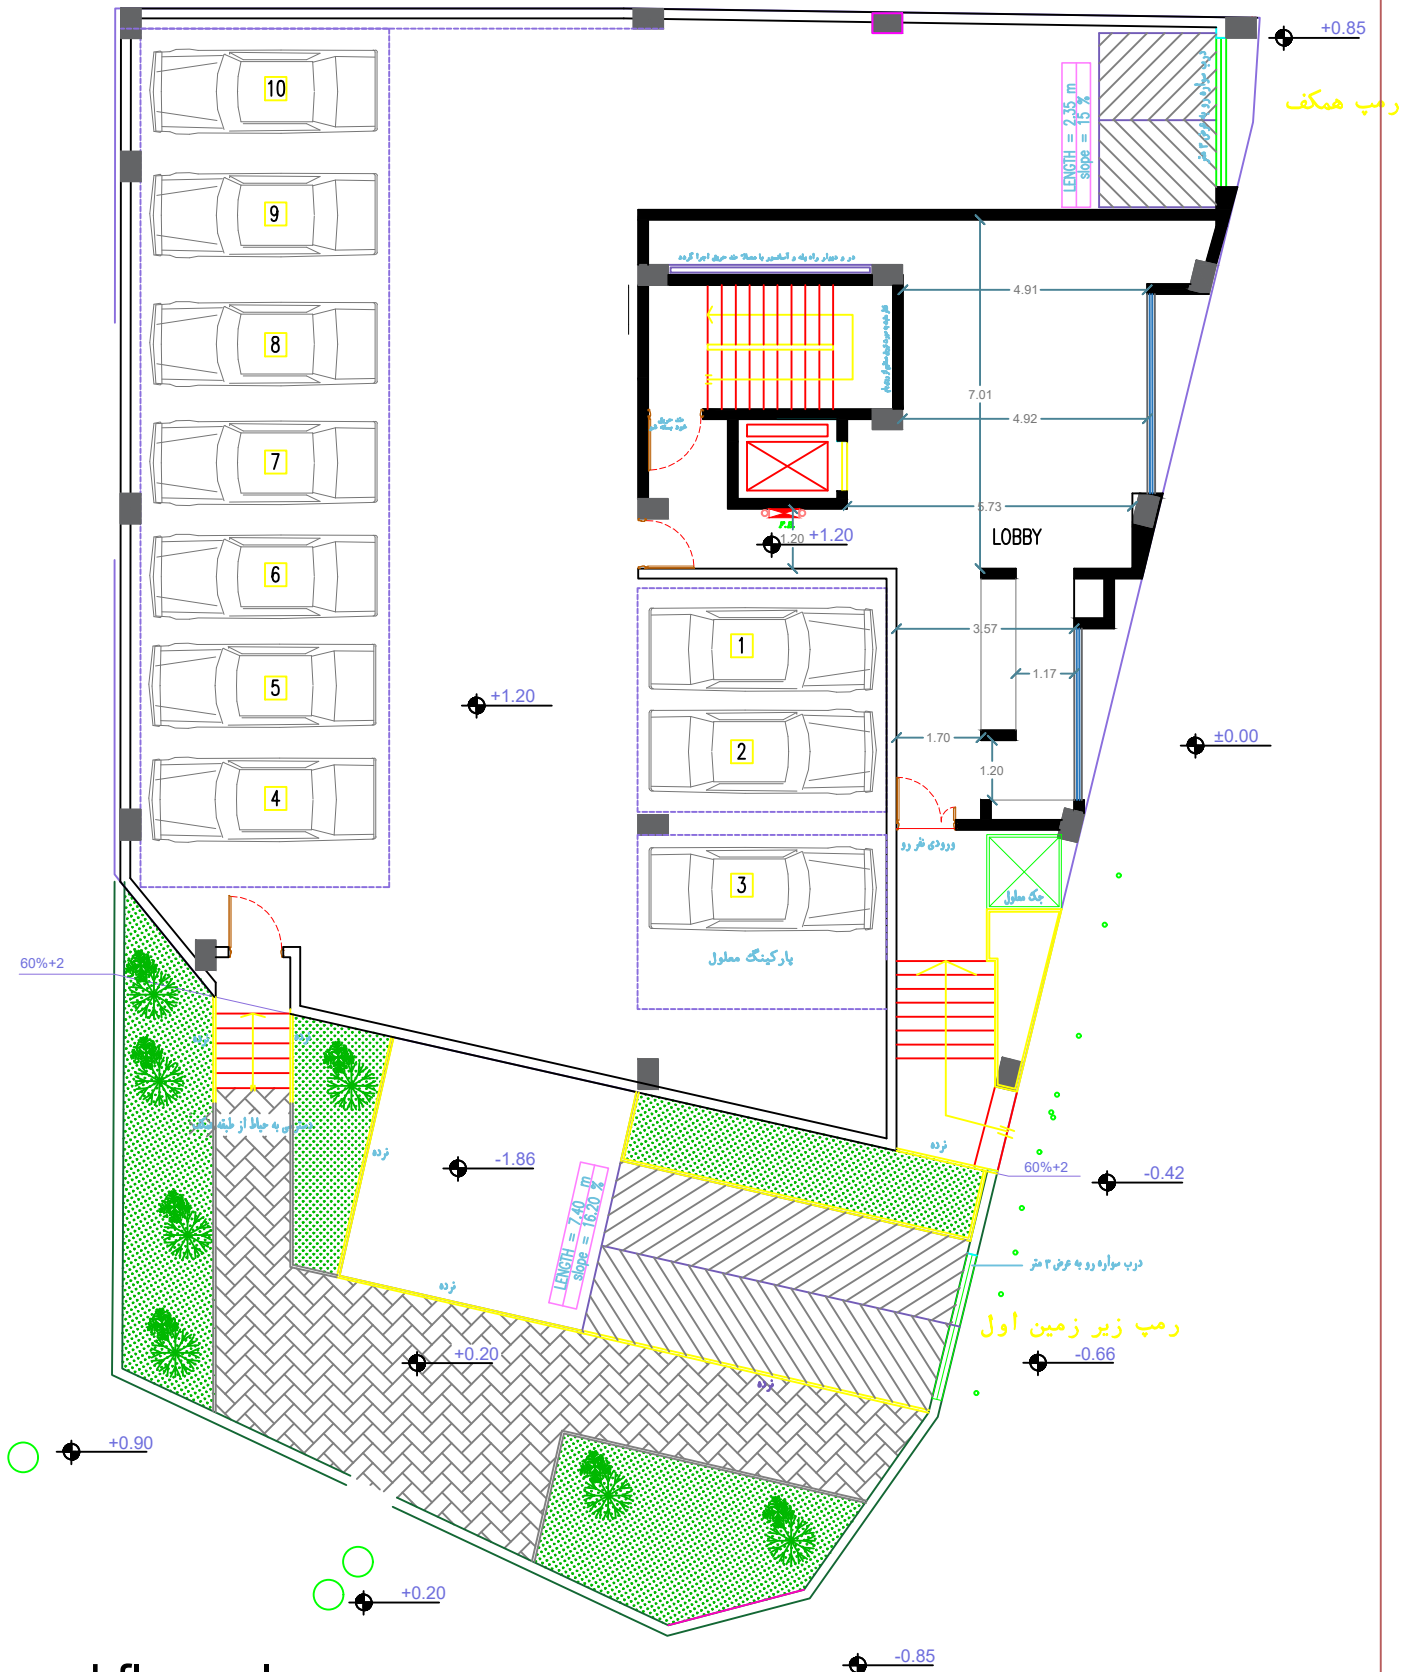

KEYKAVOOS
BUILDING
COMPETITION

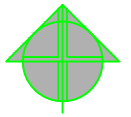

ground floor plan