


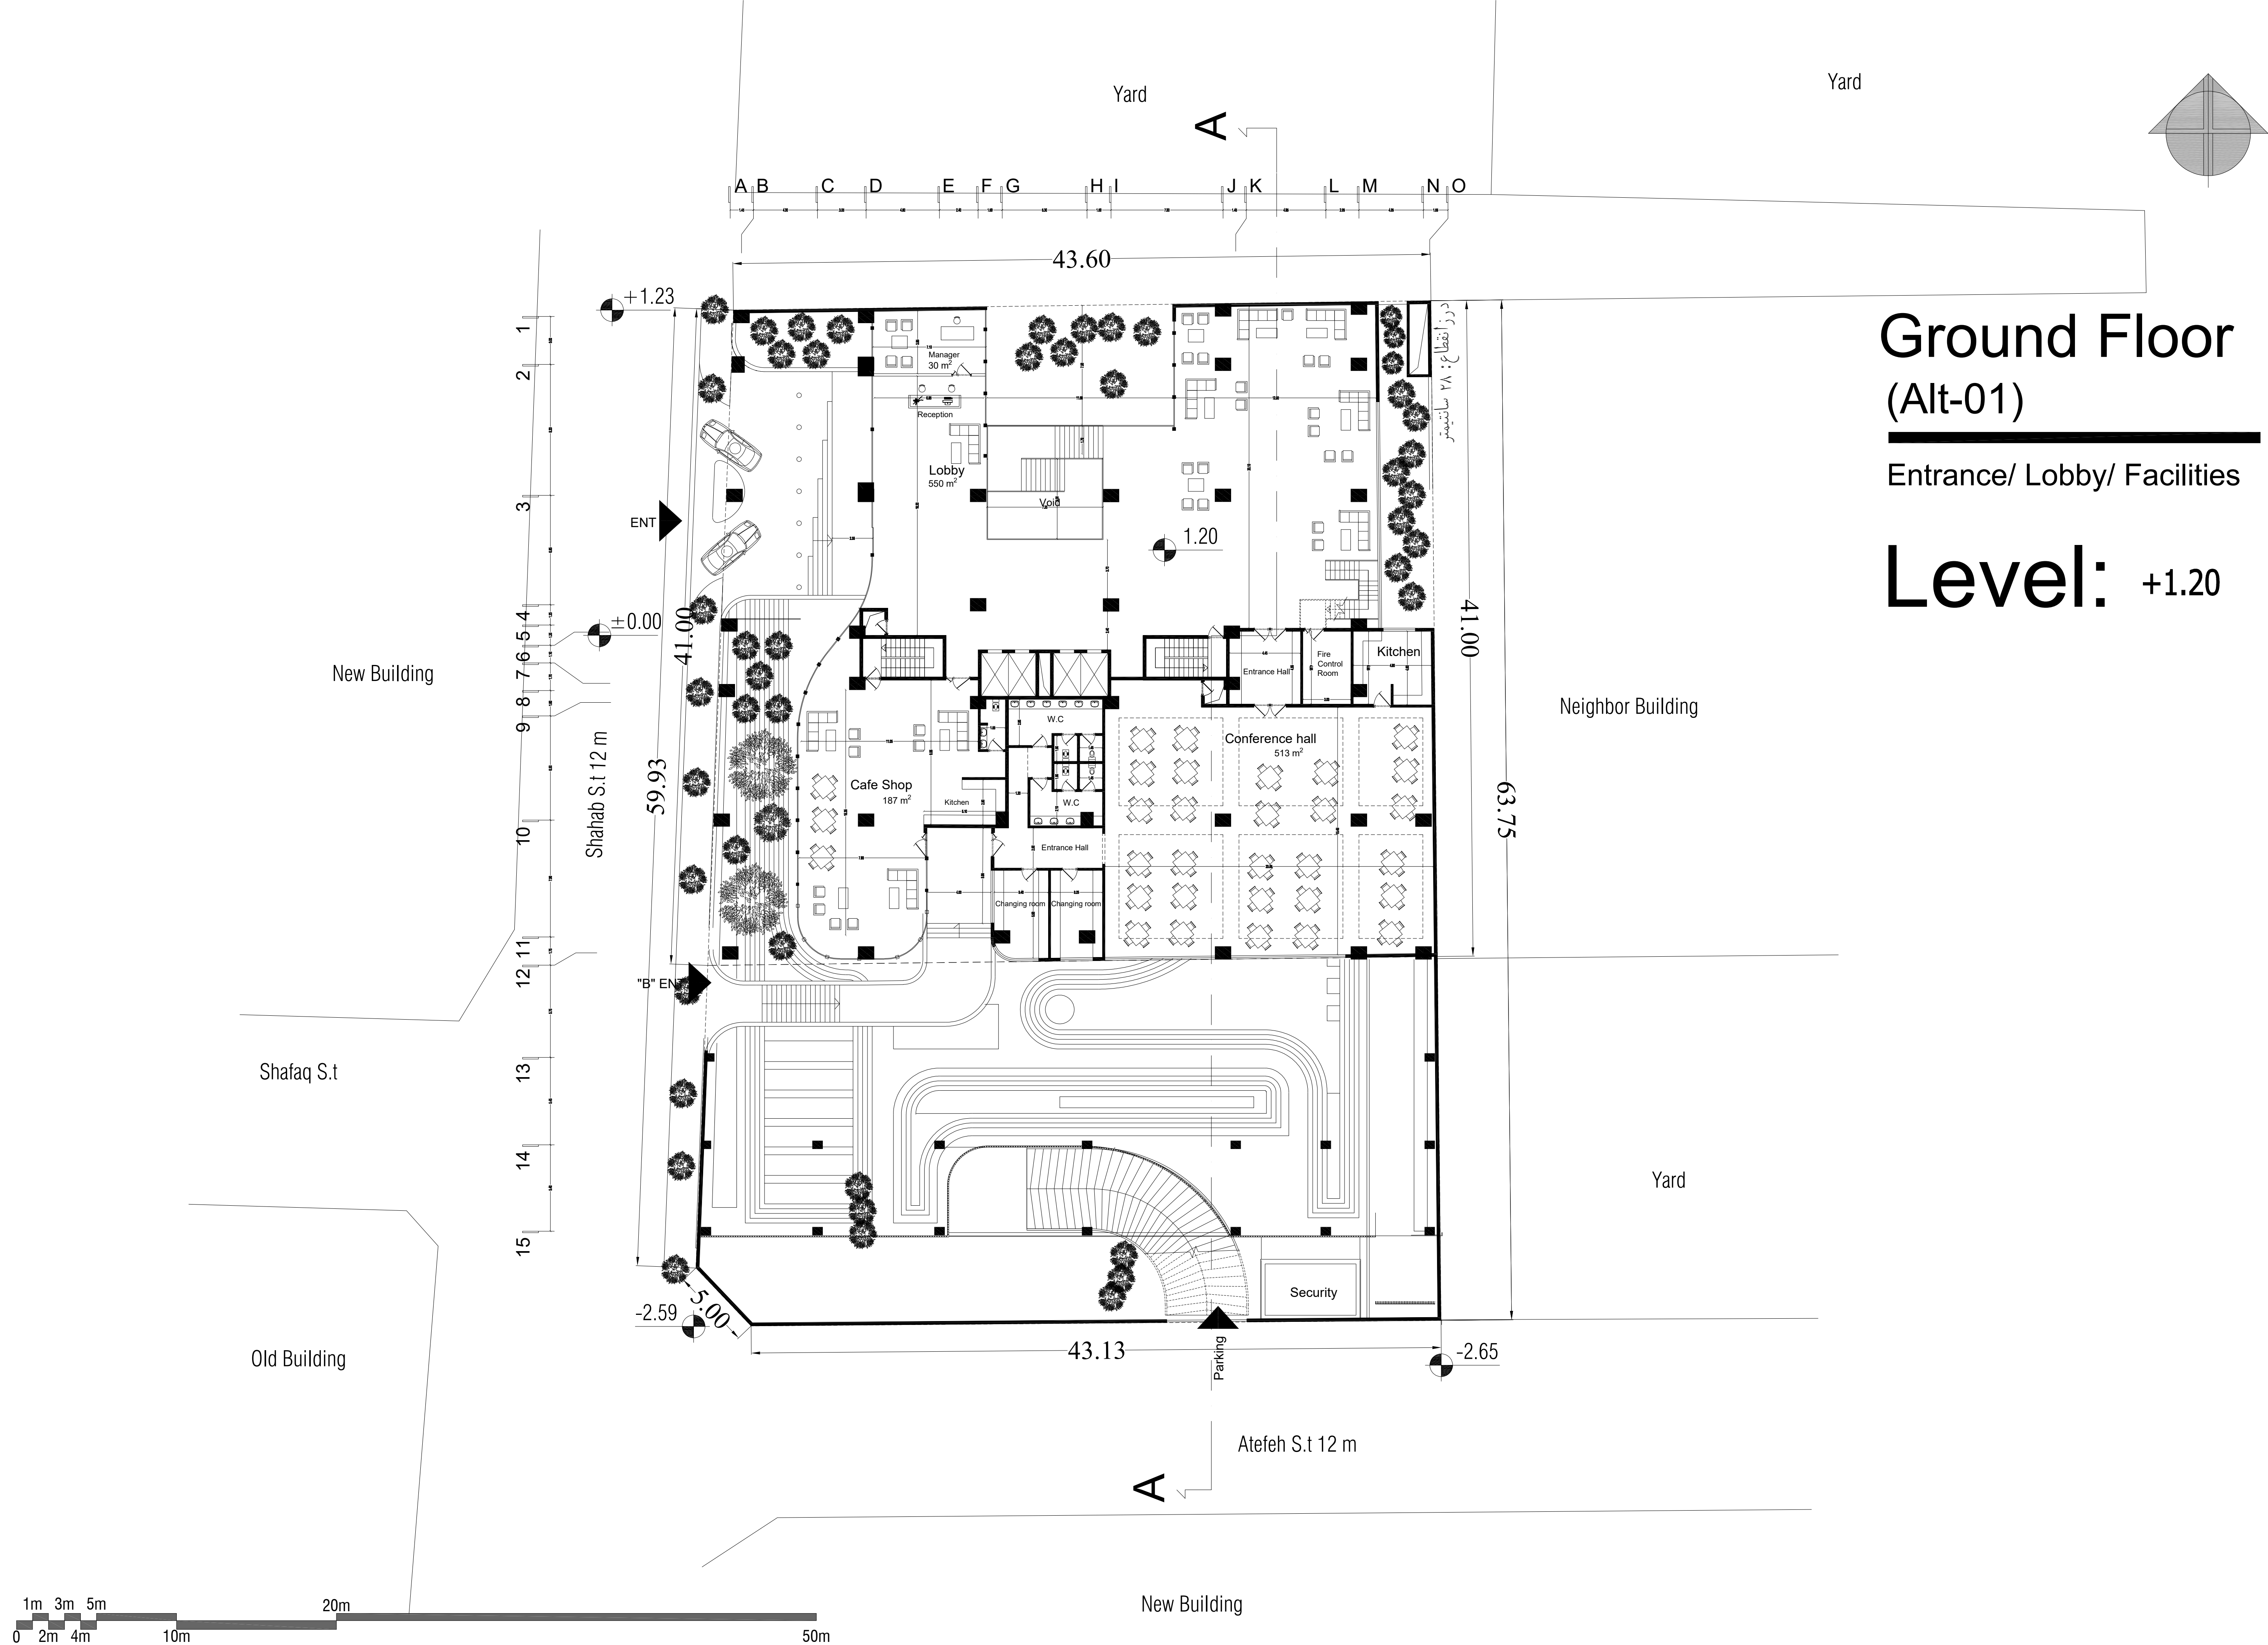

Ground Floor (Alt-01)

Entrance/ Lobby/ Facilities

Level: +1.20



Ground Floor (Alt-03)

Entrance/ Lobby/ Facilities
Residential


Level: +1.20




New Building

Shafaq S.t

Old Building

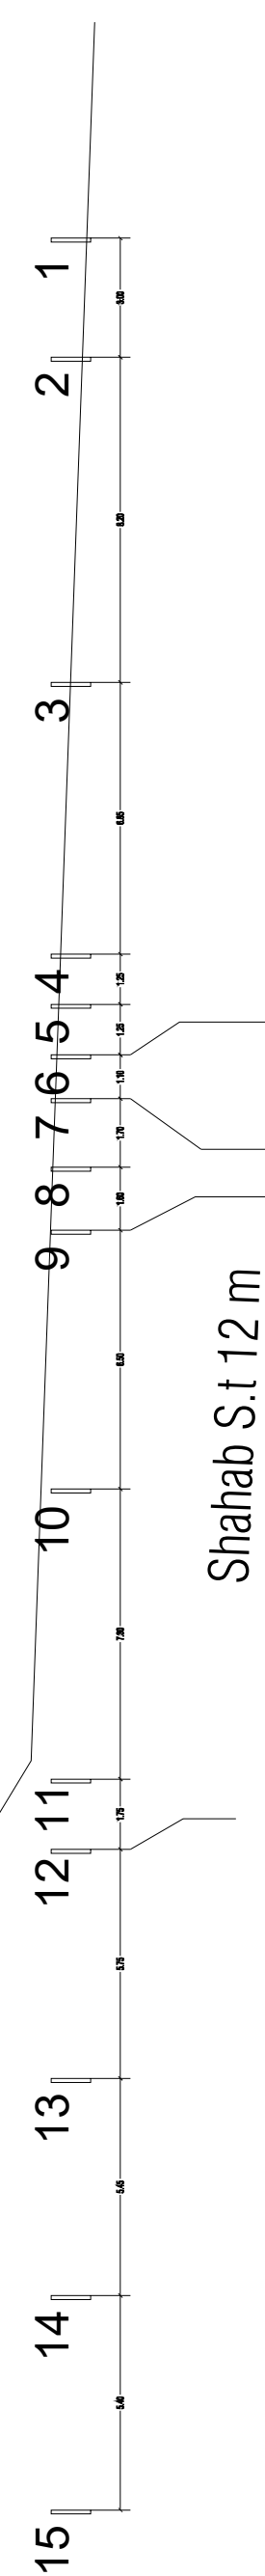

Shahab S.t 12 m

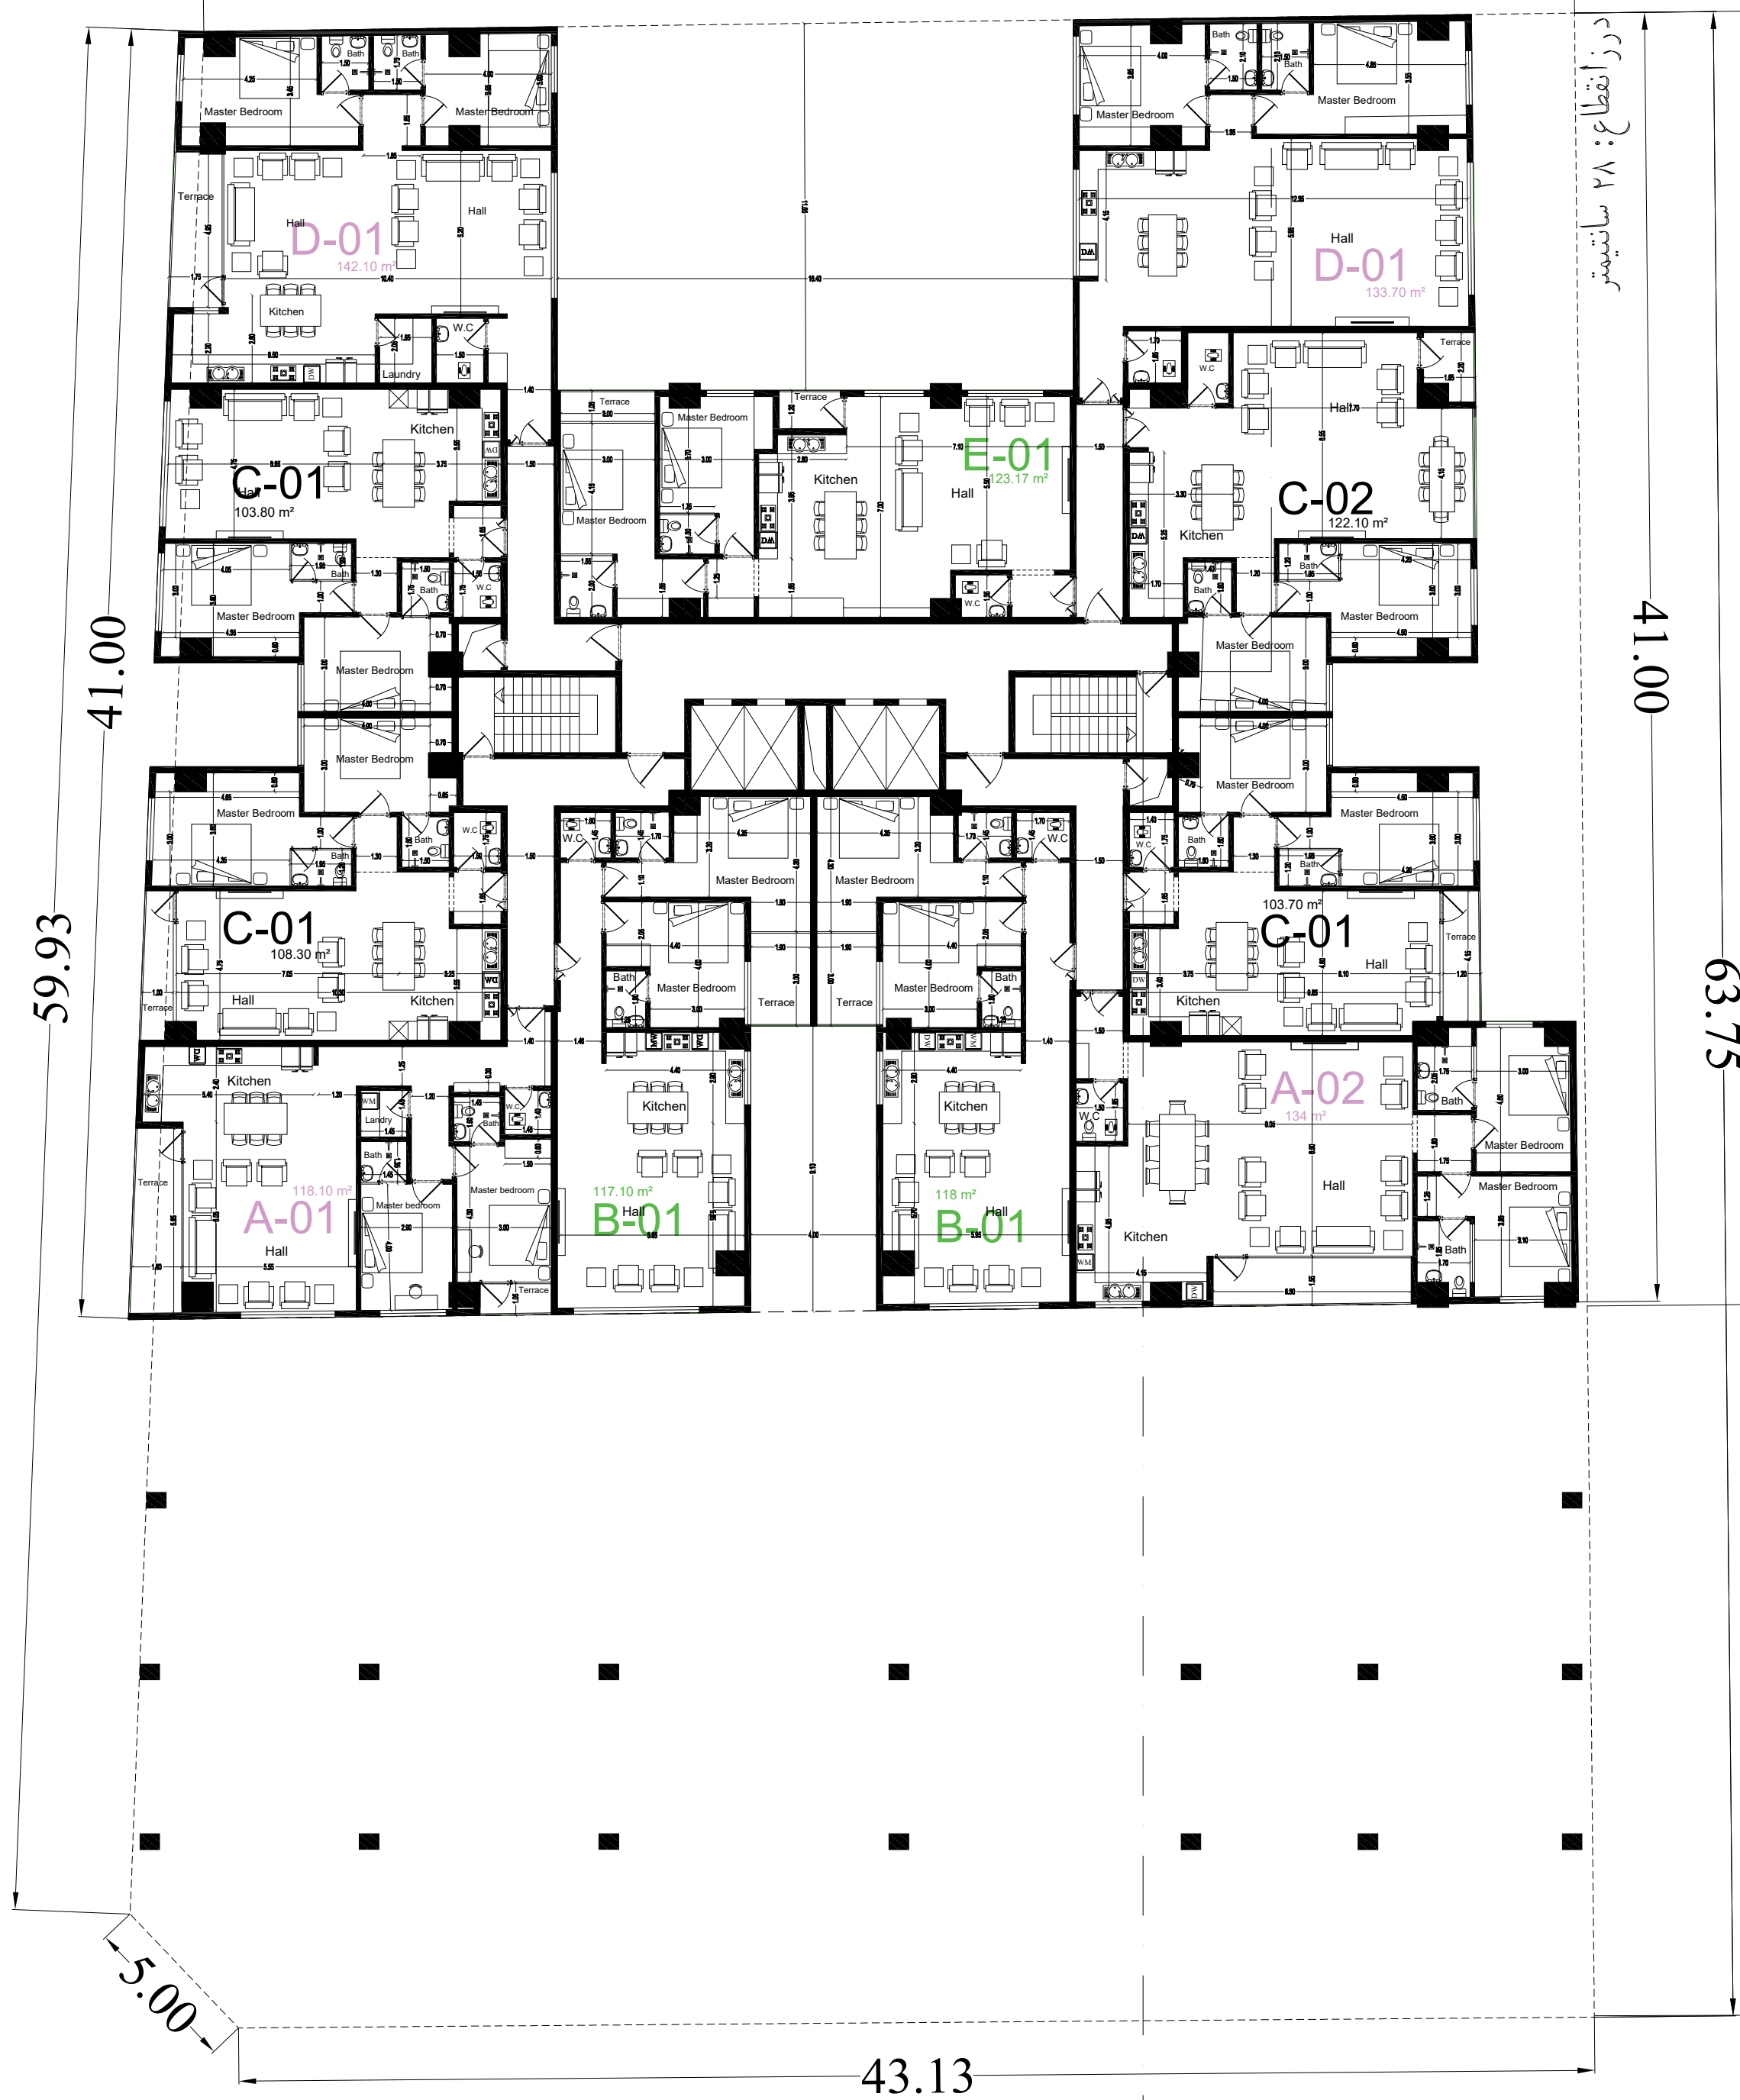

Atefeh S.t 12 m

New Building

Yard


Yard

Neighbor Building

1-8 Floors

11*8 Units
88 Parking Required

Level: +33.42
+29.82
+26.22
+22.62
+19.02
+15.42
+11.82
+8.22

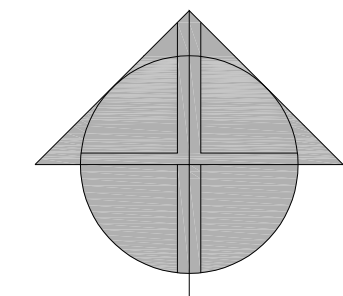



1-8 Floors (Curved Facade)

11*8 Units
88 Parking Required

Level:	+33.42
	+29.82
	+26.22
	+22.62
	+19.02
	+15.42
	+11.82
	+8.22

1 to 8

11 * 8 = 88 Apartments
88 Parking required




9/10 Floors


7*2 Units
28 Parking Required



Level: +40.62
+37.02

Roof Garden
Level: +44.22

Roof

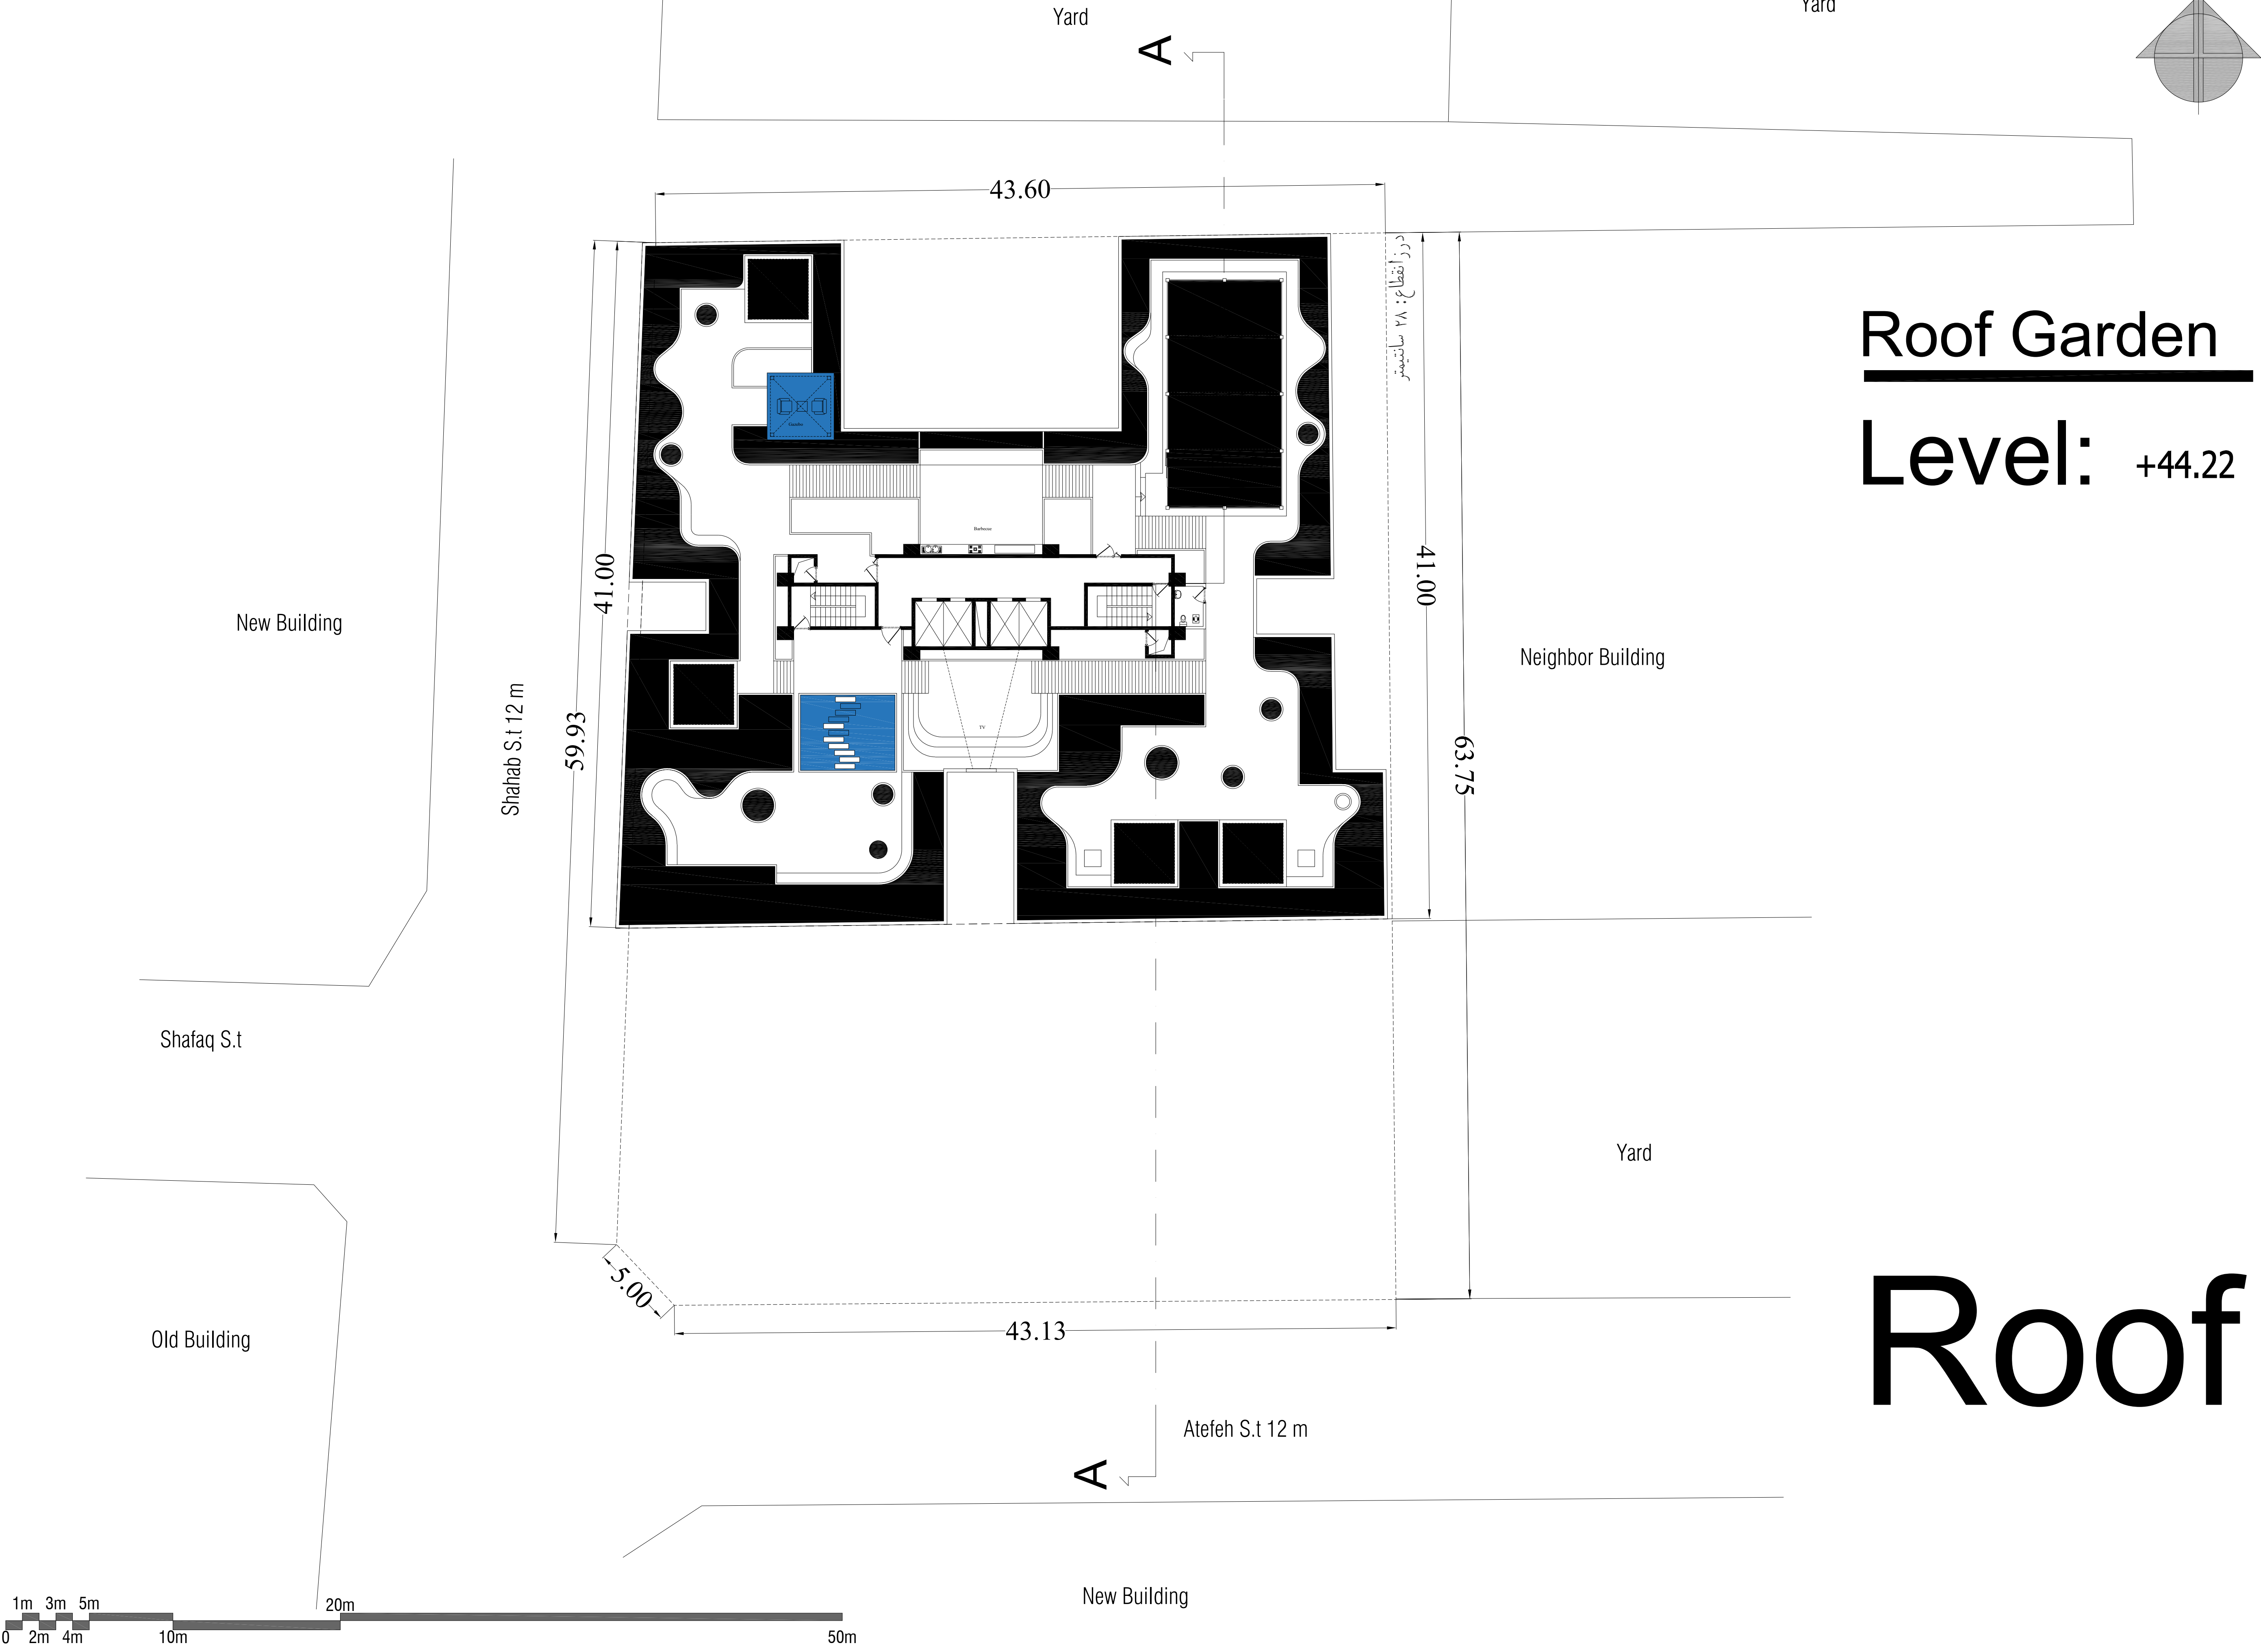


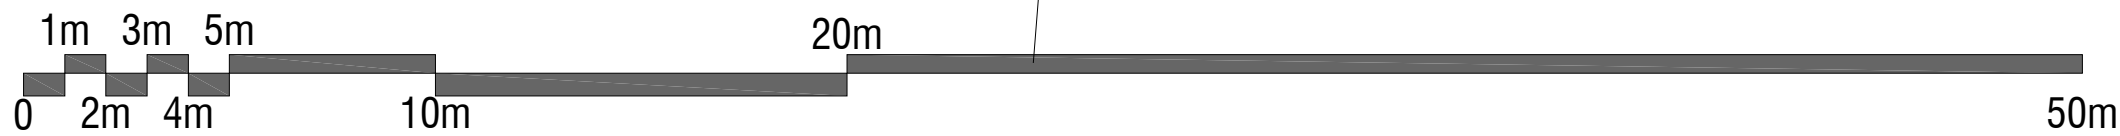


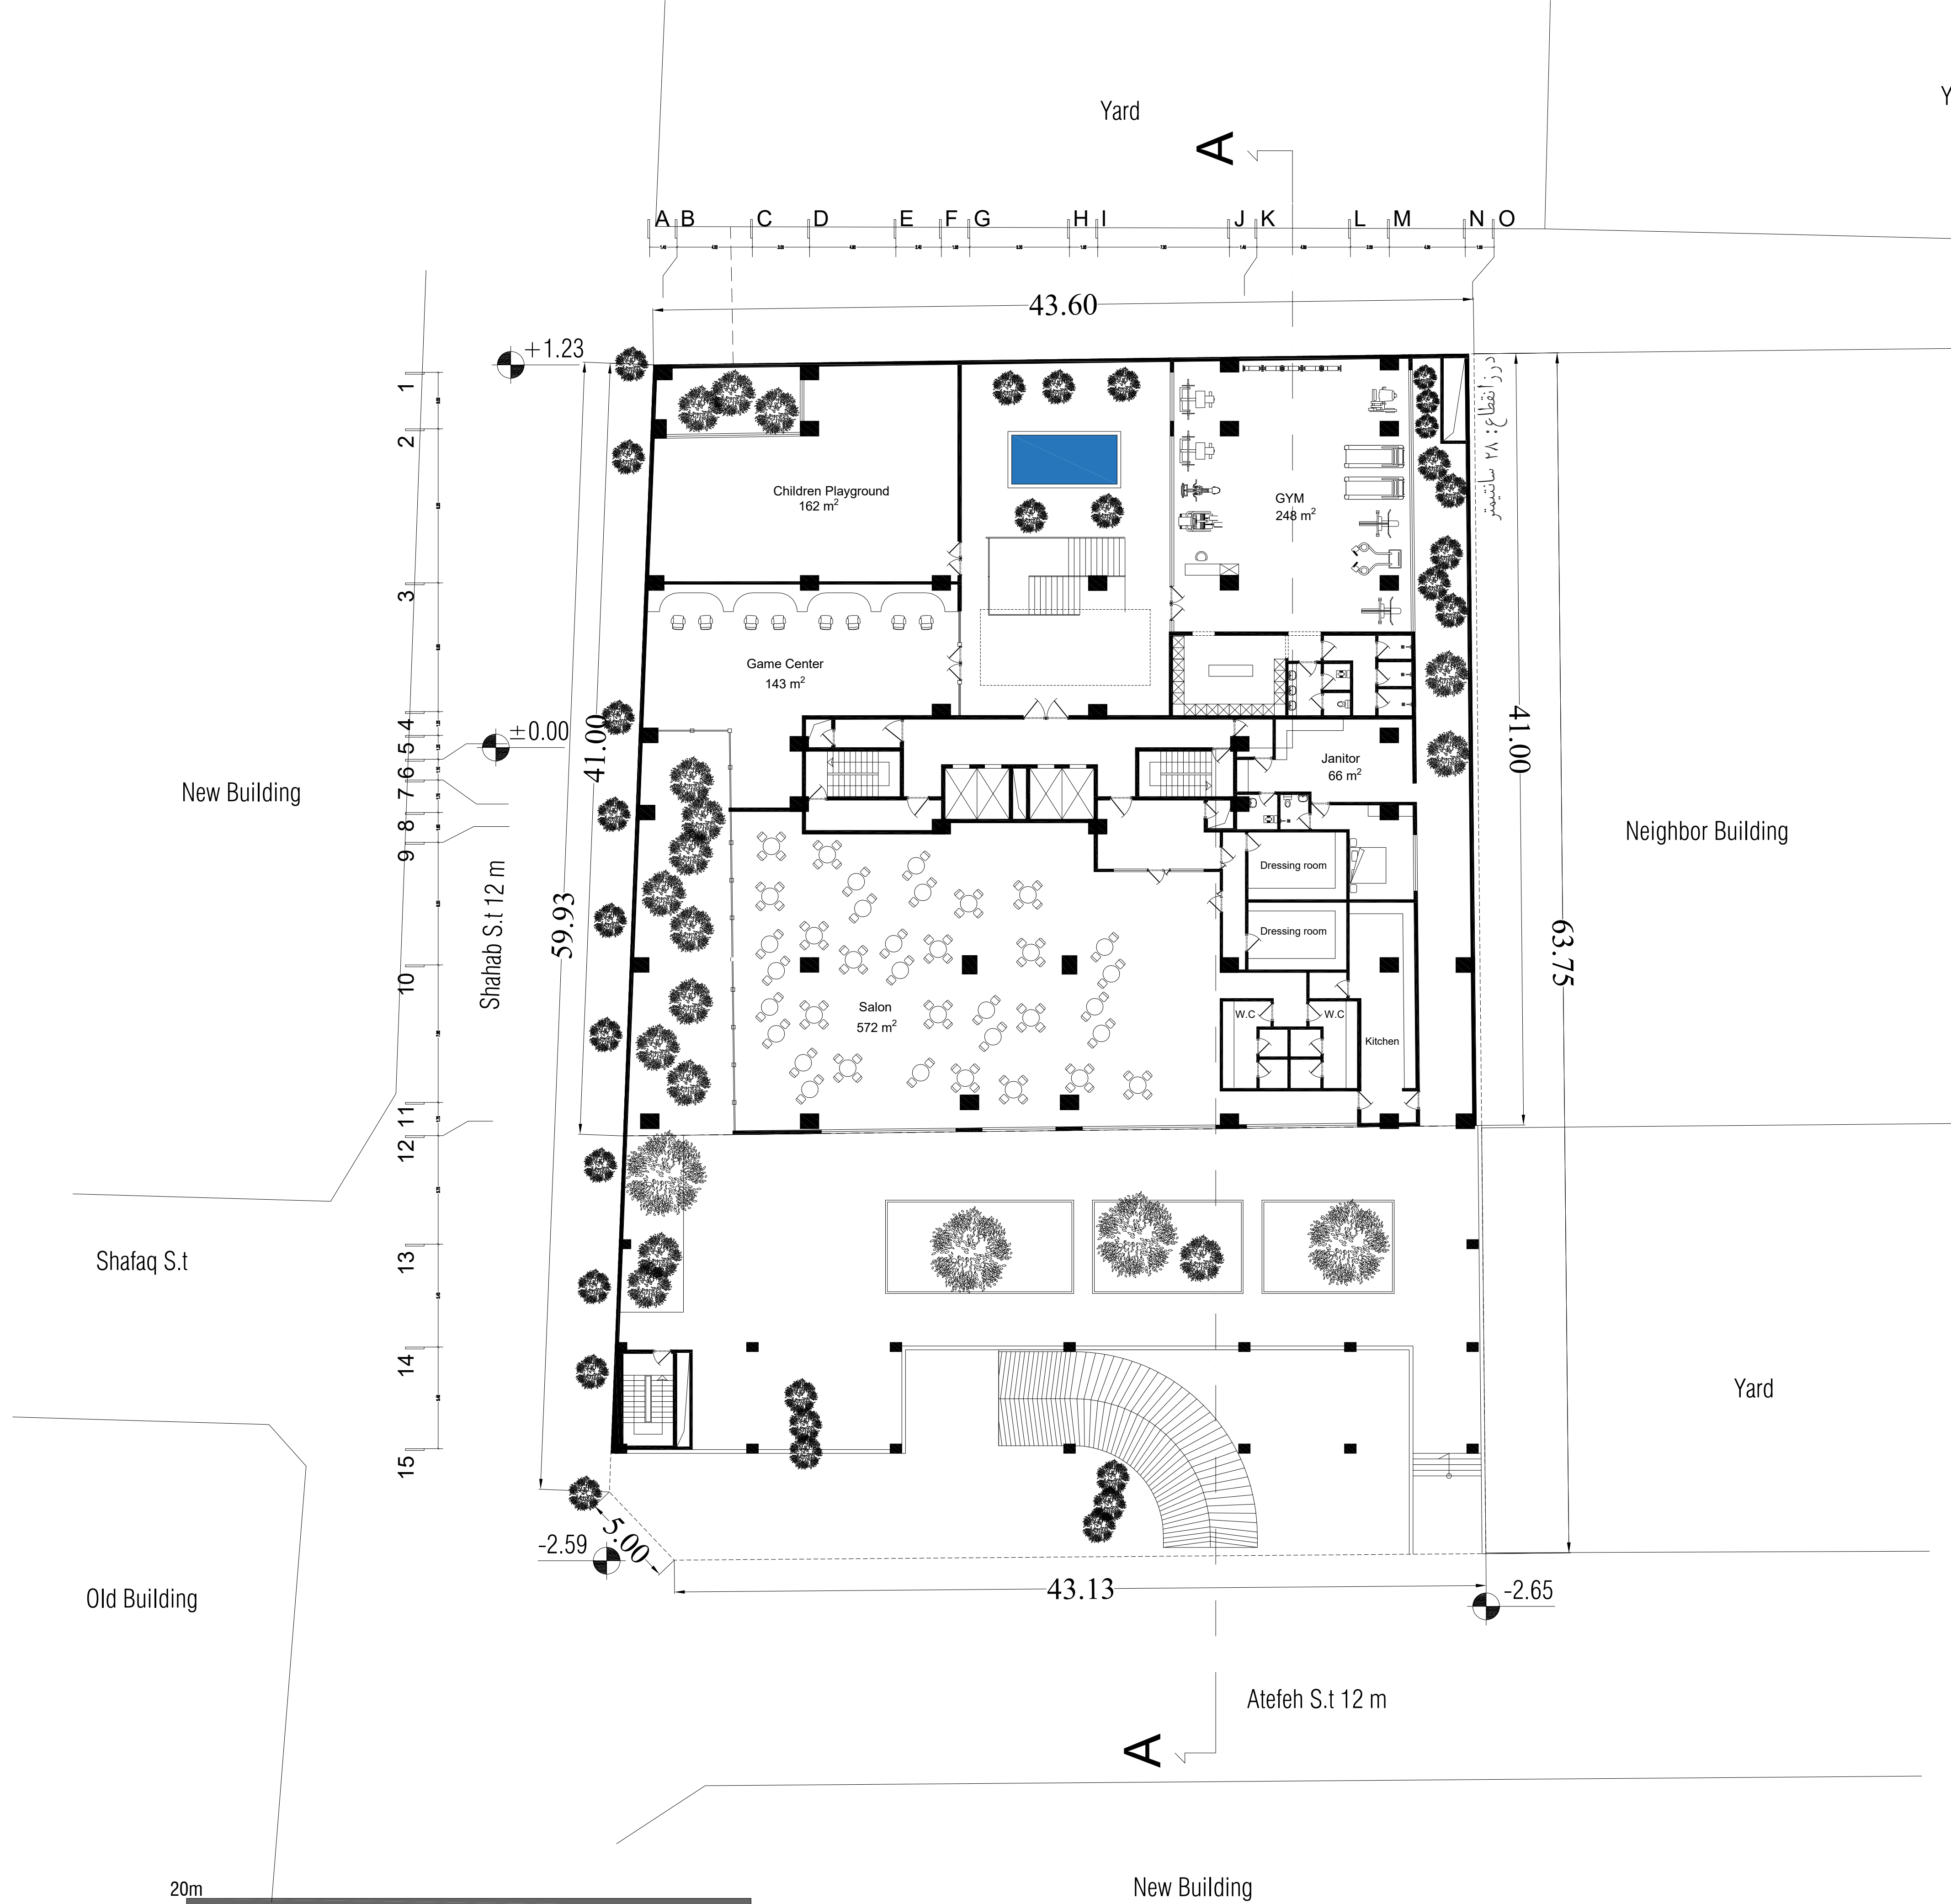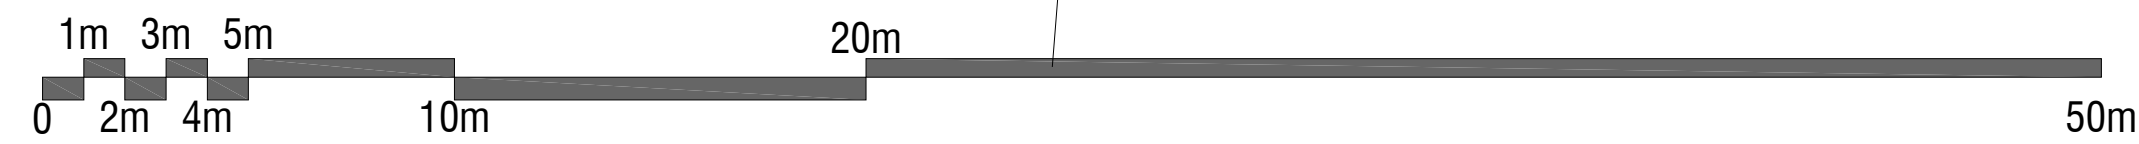

1st Basement (Alt-02)

Entertainment / Sport Complex


Level: -2.22

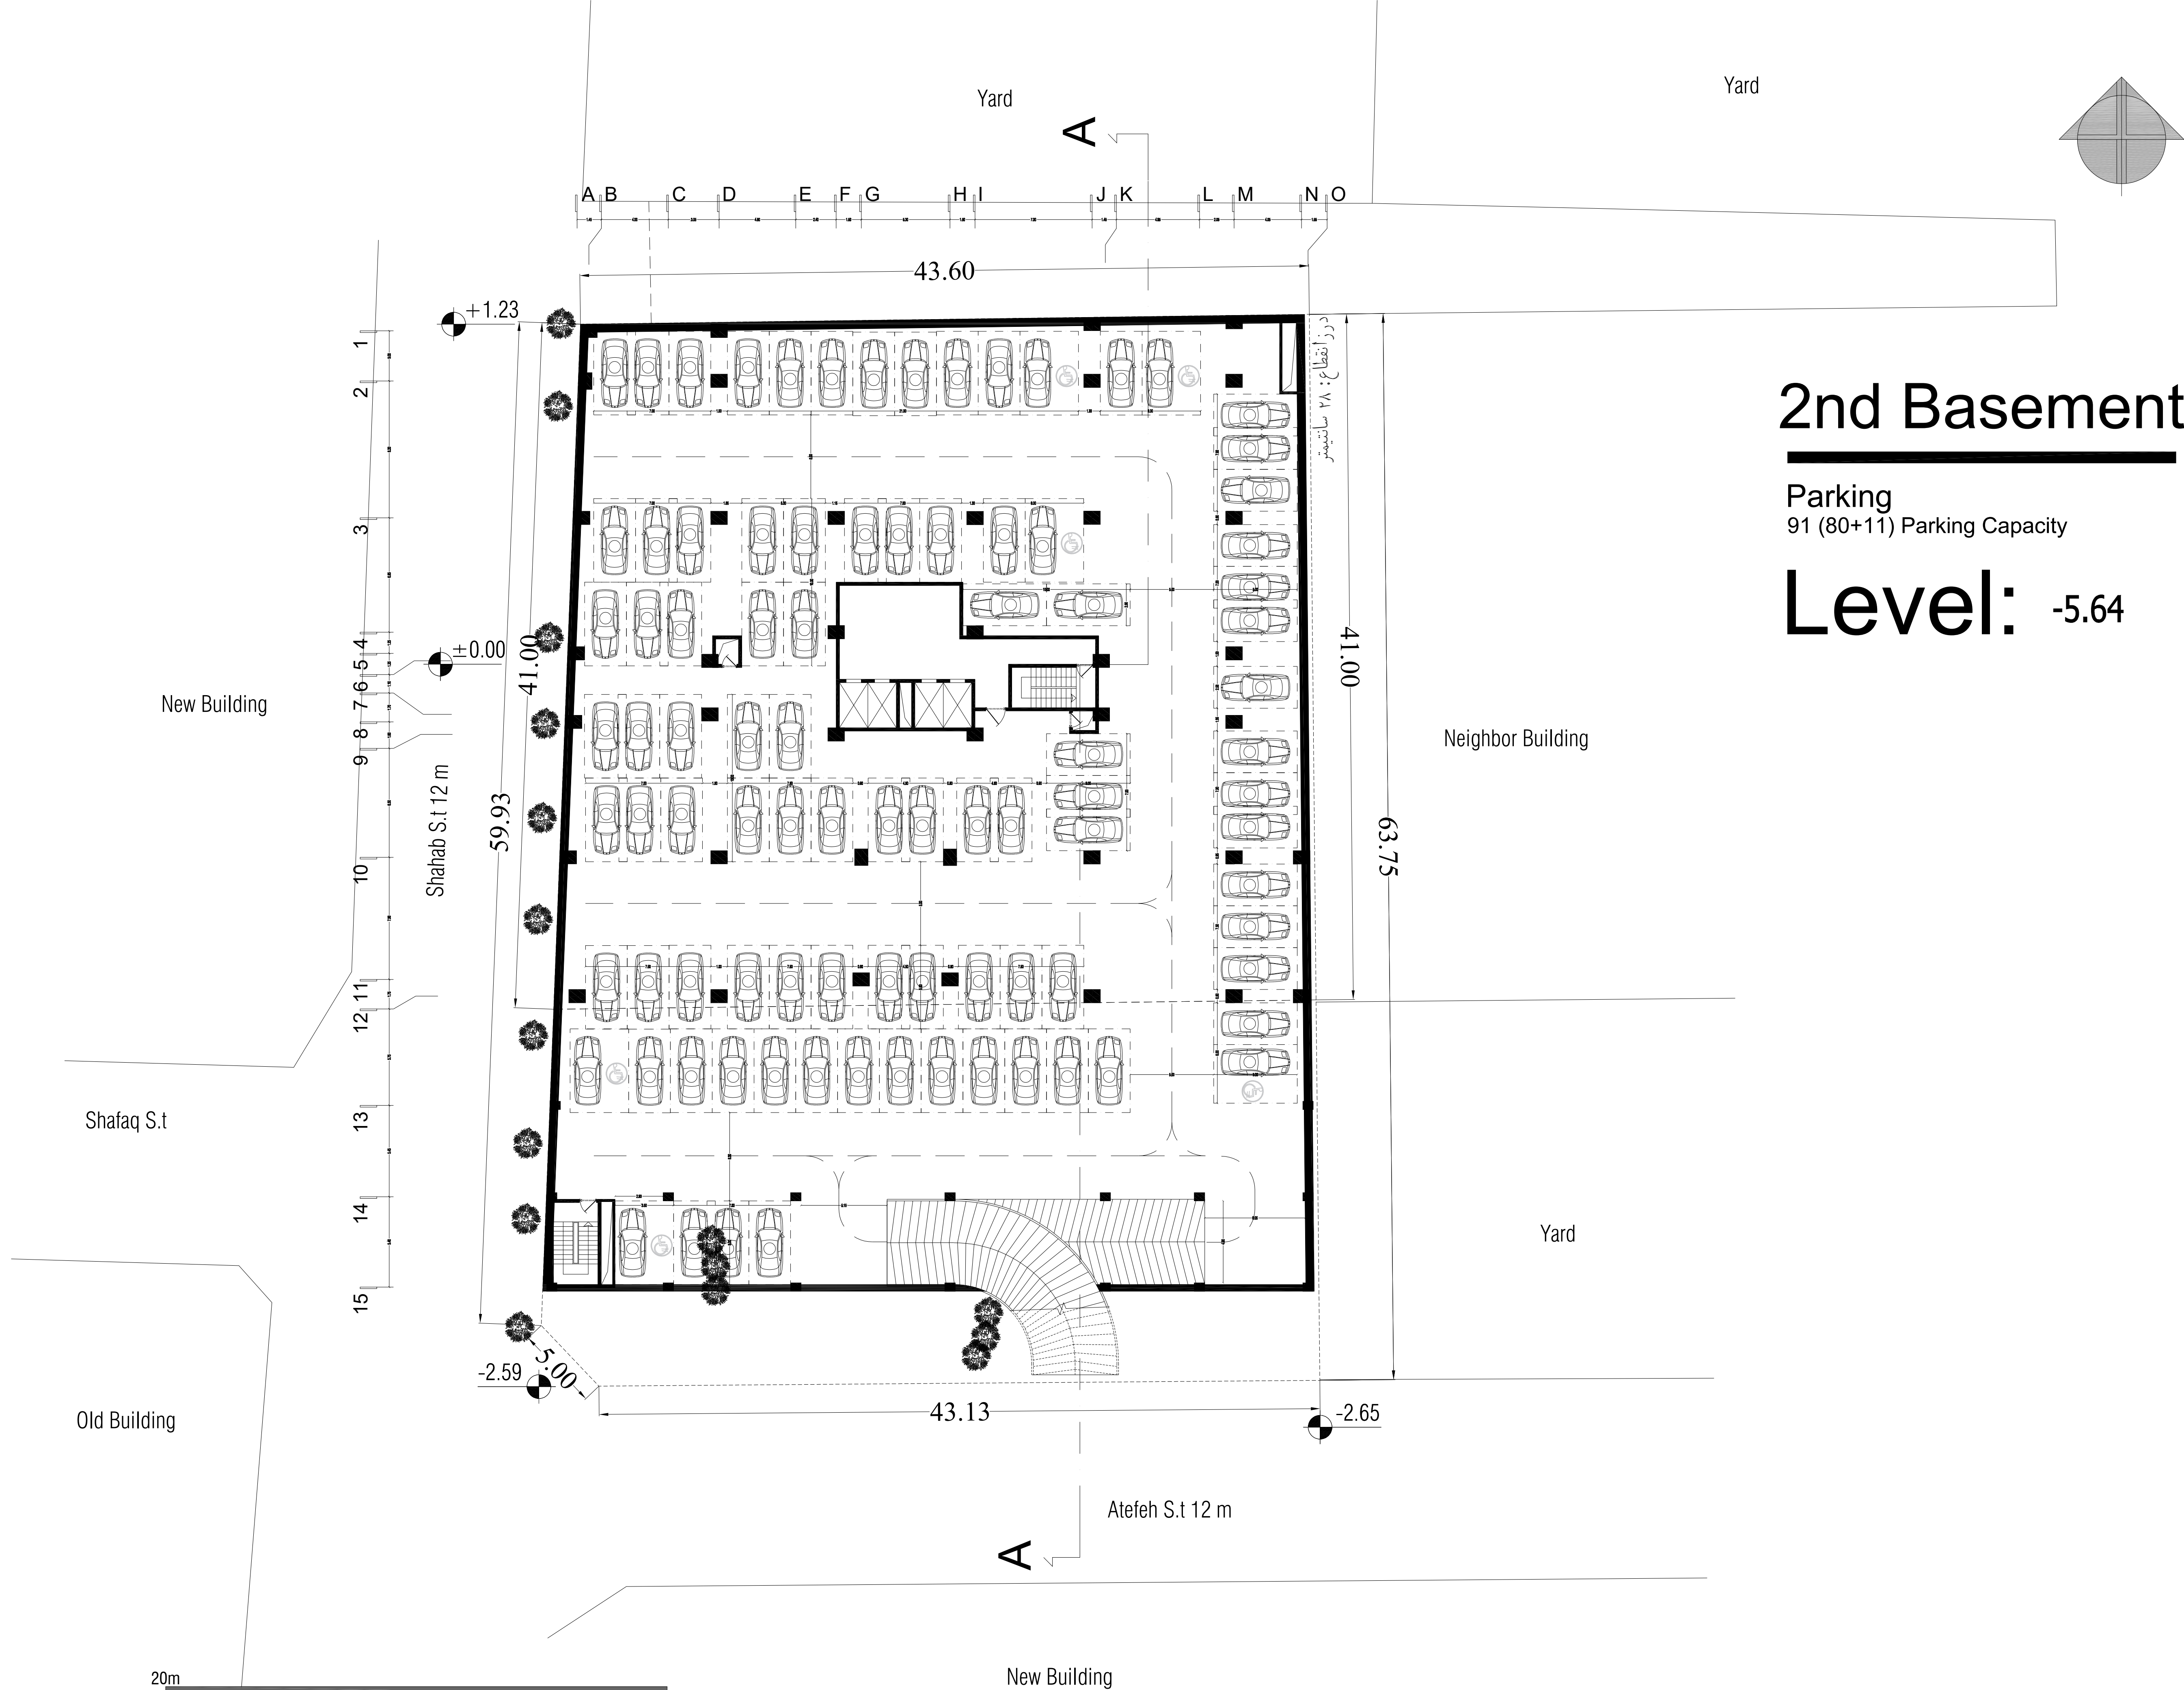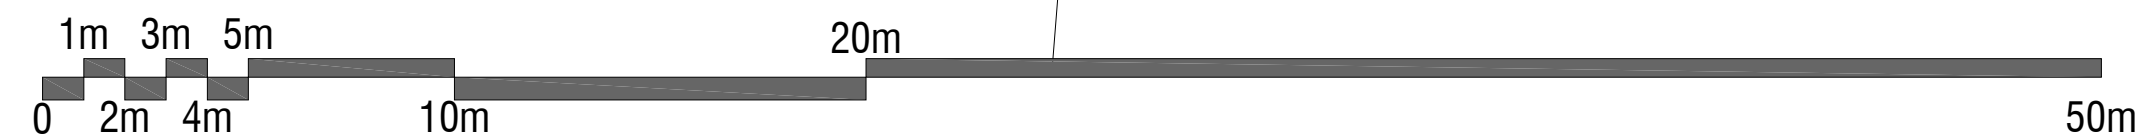


2nd Basement

Parking
91 (80+11) Parking Capacity

Level: -5.64

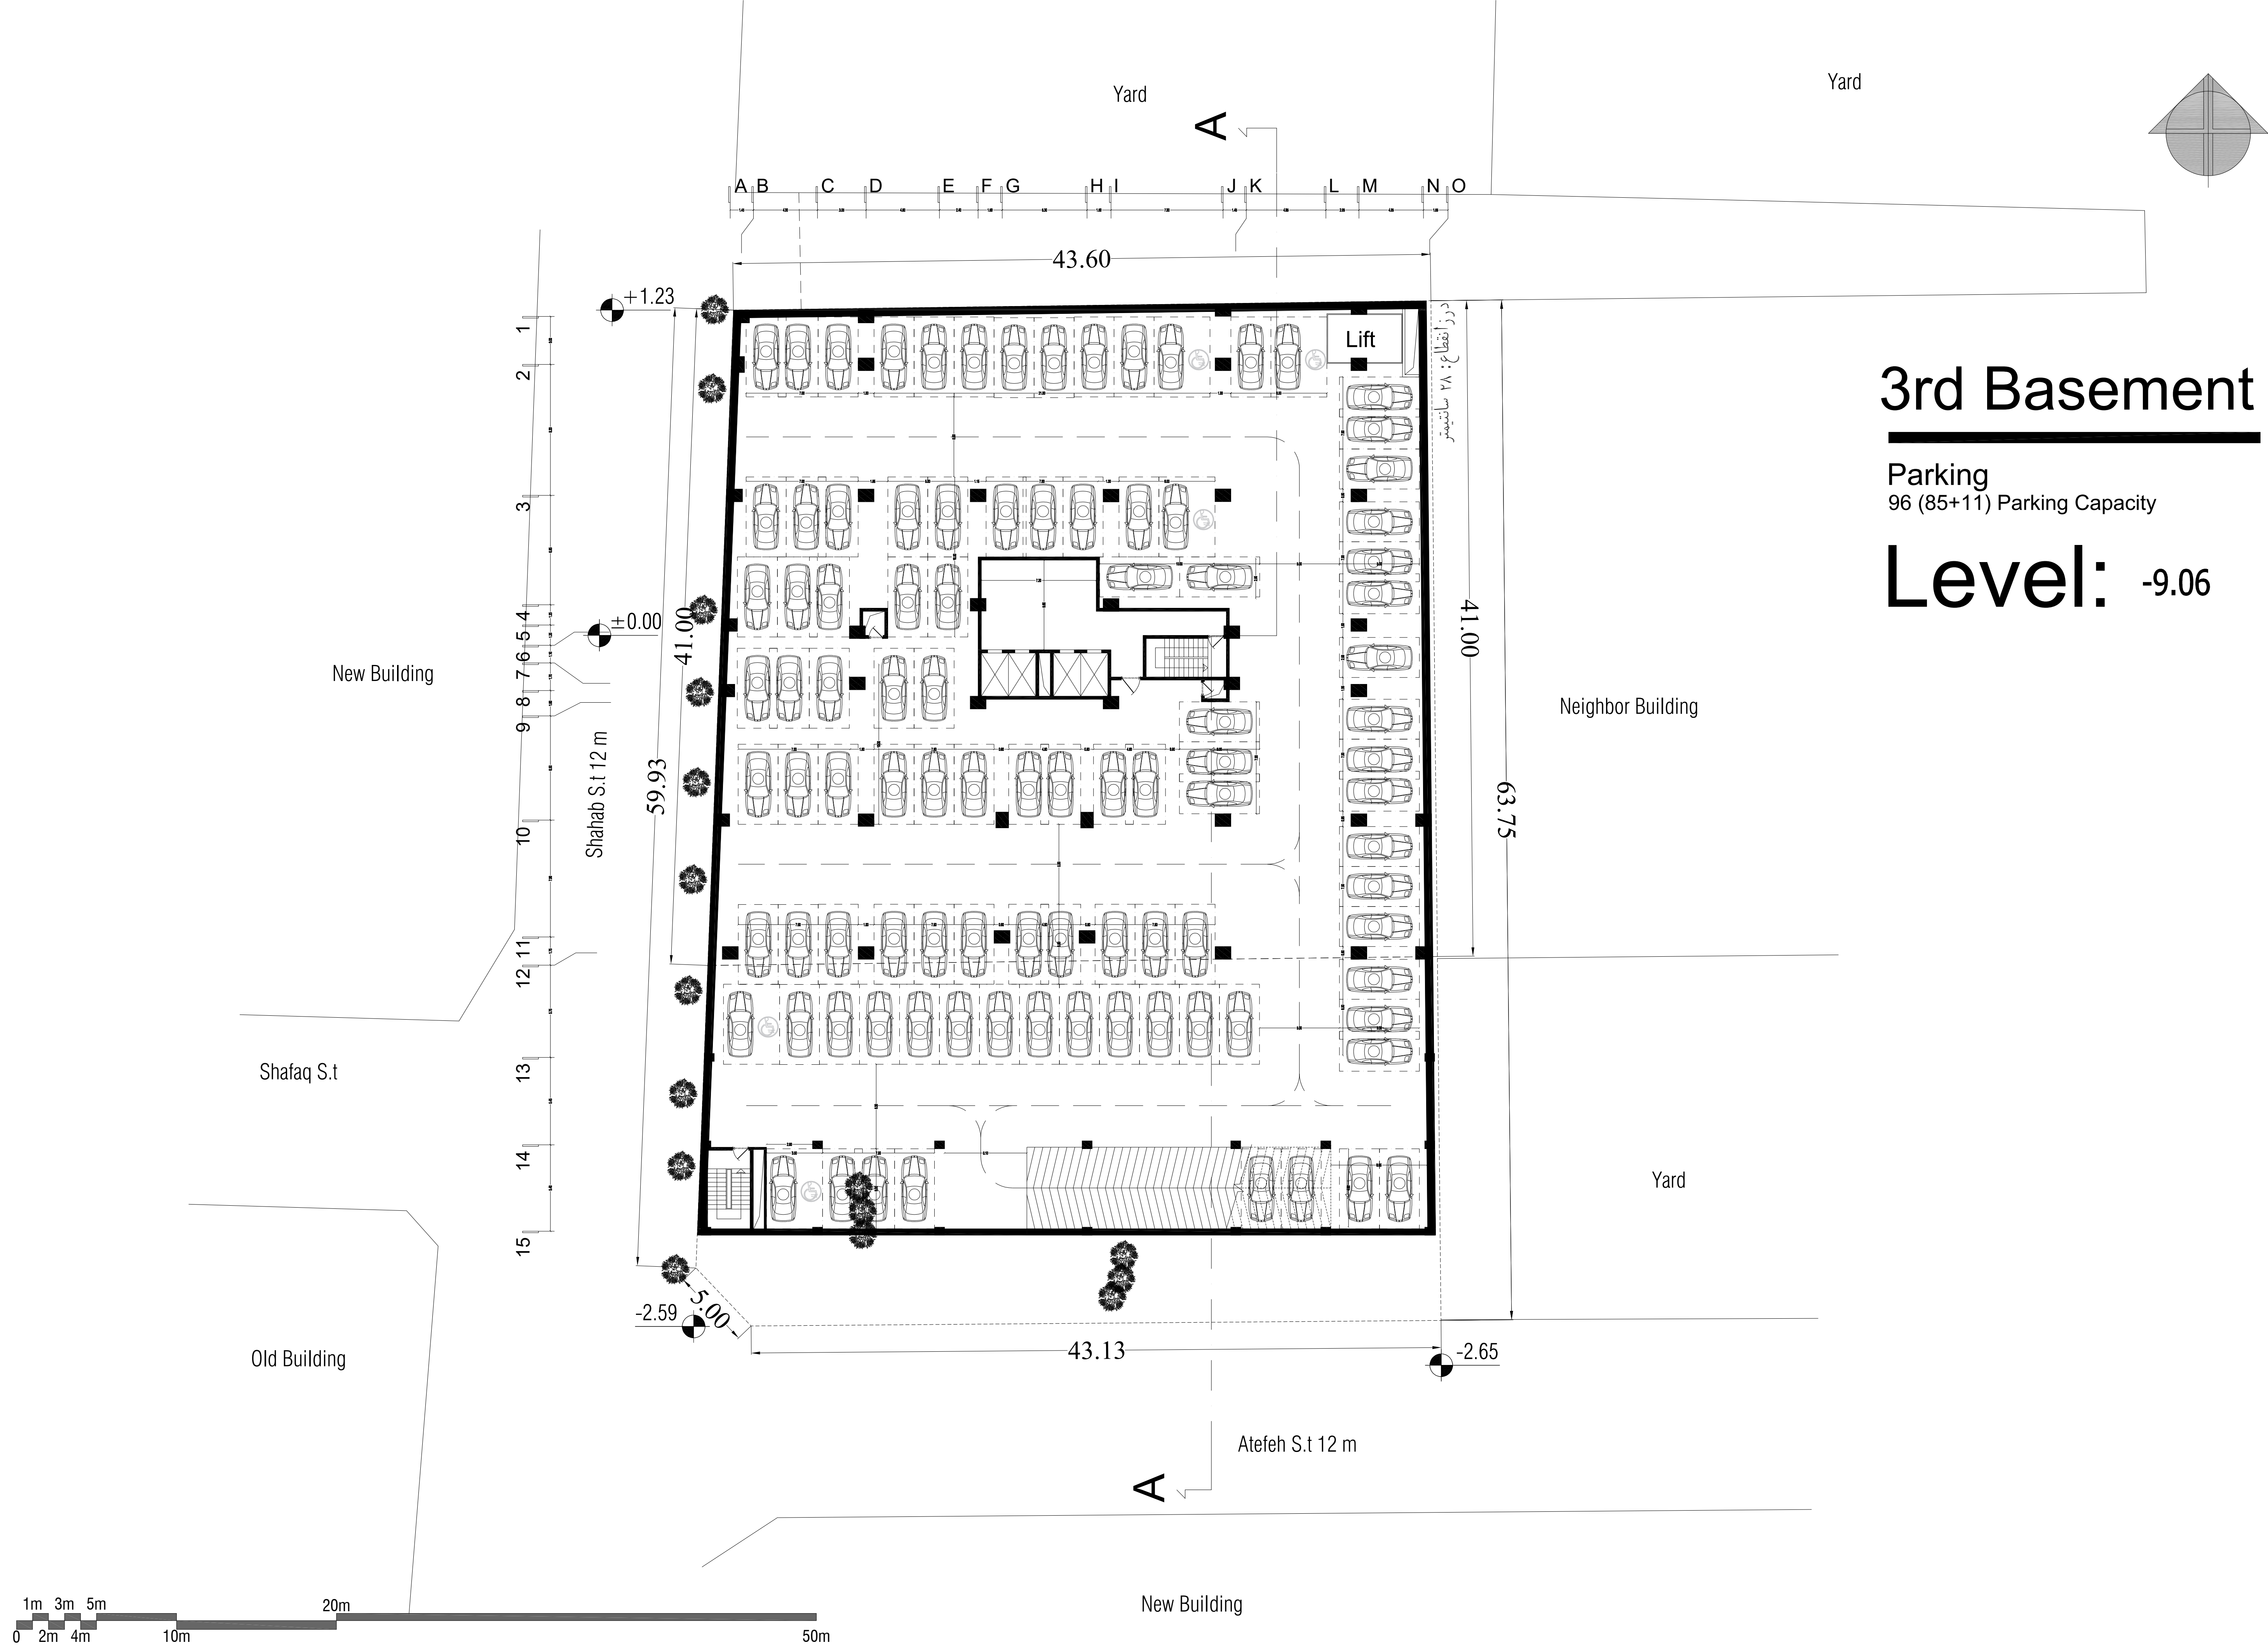

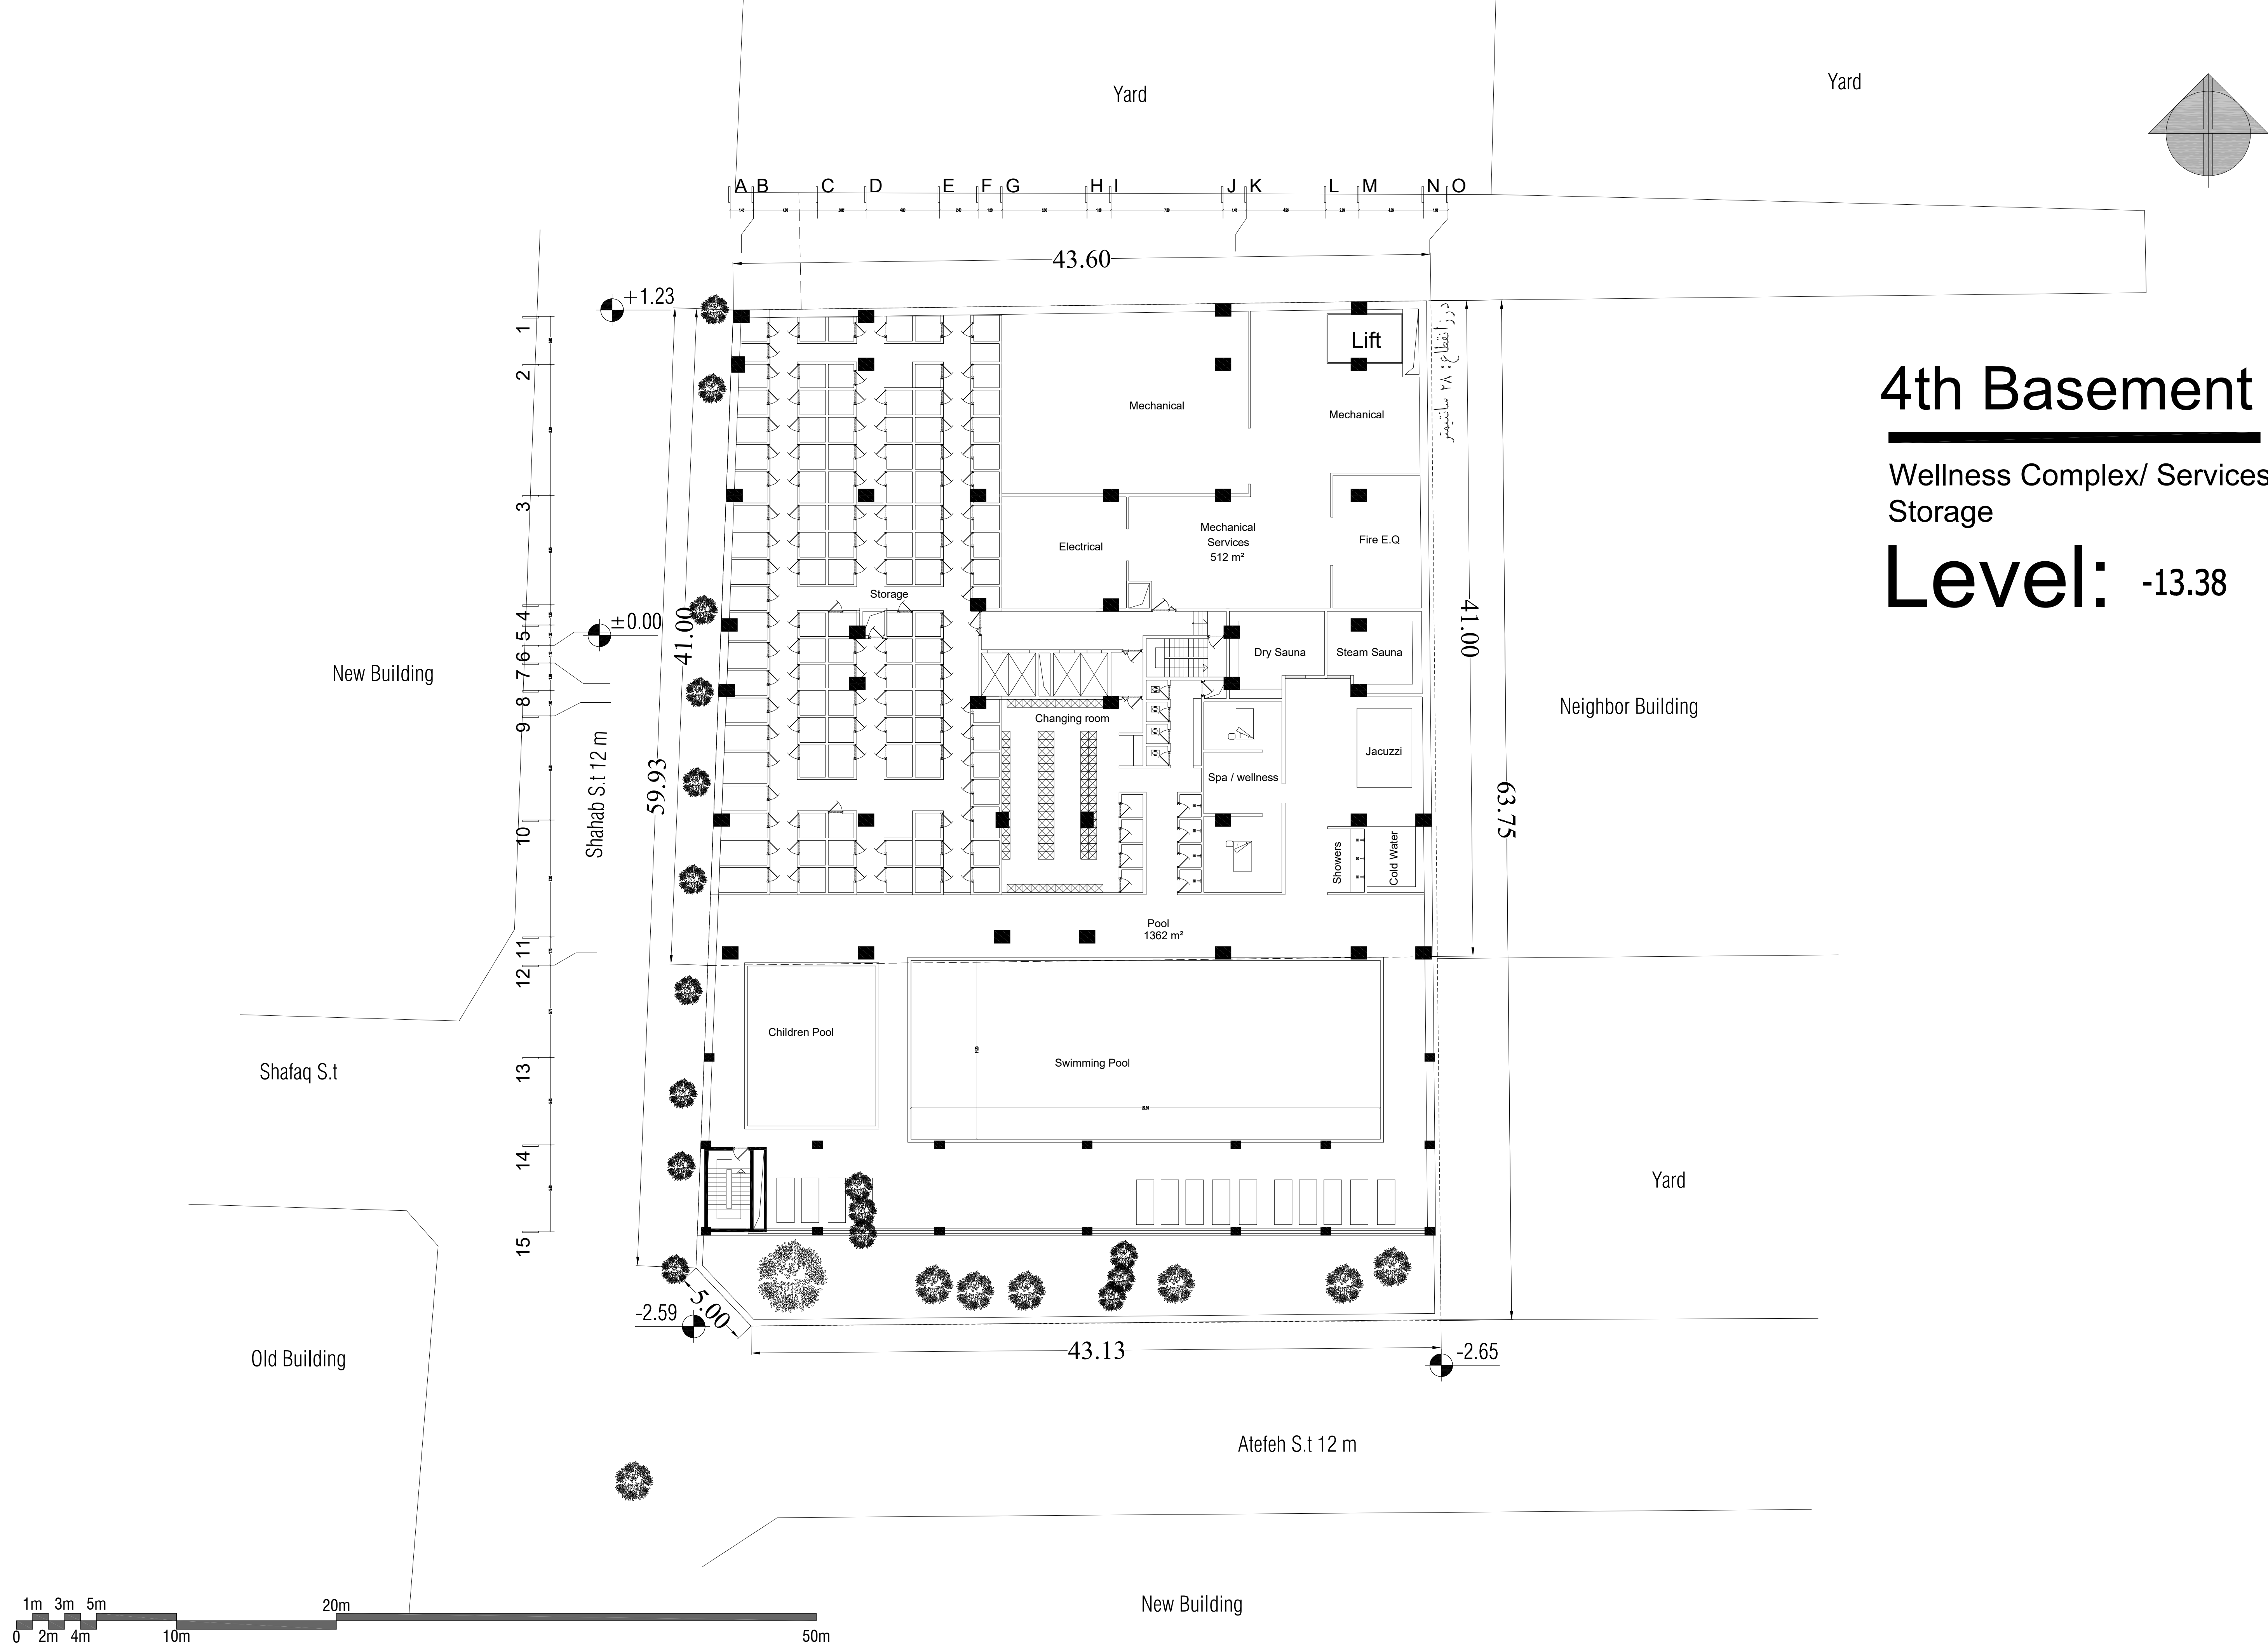

4th Basement

Wellness Complex/ Services/
Storage

Level: -13.38

SHAHAB BUILDING COMPETITION

مساحت کل مسوول
روزی گذر

جدول مساحت کلی مسابقه ساختمان شهاب										
طبقه	کامیونیتی	مساحت مسکونی		راه پله + آسانسور و بای	پارکینگ خودرو	پارکینگ دوچرخه	انبار	مساحت مسکونی	مساحت کل طبقه	مساحت کل مسوول
		مساحت	مساحت واحد					مساحت		
زمین ۱-۲	-	-	-	-	-	-	-	2600	399.10	108
زمین ۳-۴	-	-	-	-	85	11	-	2600	-	-
زمین ۵-۶	-	-	-	-	80	11	-	2600	-	-
زمین ۷-۸	-	-	-	-	-	-	-	1456	-	-
هنگام	04	716.80	1: 80.80*2 واحد 2: 106.60*2 واحد 3: 84.80 واحد 4: 86.20*2 واحد	-	-	-	-	1424.20	-	-
اول	11	1330.65	1: 142.10 واحد 2: 123.17 واحد 3: 133.70 واحد 4: 122.10 واحد 5: 103.70 واحد 6: 134.00 واحد 7: 118.00 واحد	164.00	-	-	-	1494.65	-	-
دوم	11	1330.65	1: 142.10 واحد 2: 123.17 واحد 3: 133.70 واحد 4: 122.10 واحد 5: 103.70 واحد 6: 134.00 واحد 7: 118.00 واحد	164.00	-	-	-	1494.65	-	-
سوم	11	1330.65	1: 142.10 واحد 2: 123.17 واحد 3: 133.70 واحد 4: 122.10 واحد 5: 103.70 واحد 6: 134.00 واحد 7: 118.00 واحد	164.00	-	-	-	1494.65	-	-
چهارم	11	1330.65	1: 142.10 واحد 2: 123.17 واحد 3: 133.70 واحد 4: 122.10 واحد 5: 103.70 واحد 6: 134.00 واحد 7: 118.00 واحد	164.00	-	-	-	1494.65	-	-
پنجم	11	1330.65	1: 142.10 واحد 2: 123.17 واحد 3: 133.70 واحد 4: 122.10 واحد 5: 103.70 واحد 6: 134.00 واحد 7: 118.00 واحد	164.00	-	-	-	1494.65	-	-
ششم	11	1330.65	1: 142.10 واحد 2: 123.17 واحد 3: 133.70 واحد 4: 122.10 واحد 5: 103.70 واحد 6: 134.00 واحد 7: 118.00 واحد	164.00	-	-	-	1494.65	-	-
هفتم	11	1330.65	1: 142.10 واحد 2: 123.17 واحد 3: 133.70 واحد 4: 122.10 واحد 5: 103.70 واحد 6: 134.00 واحد 7: 118.00 واحد	164.00	-	-	-	1494.65	-	-
هشتم	11	1330.65	1: 142.10 واحد 2: 123.17 واحد 3: 133.70 واحد 4: 122.10 واحد 5: 103.70 واحد 6: 134.00 واحد 7: 118.00 واحد	164.00	-	-	-	1494.65	-	-
نهم	07	1321.75	1: 202.20 واحد 2: 188.30 واحد 3: 208.70 واحد 4: 206.80 واحد 5: 162.37 واحد 6: 160.80 واحد 7: 192.30 واحد	172.90	-	-	-	1494.65	-	-
دهم	07	1321.75	1: 202.20 واحد 2: 188.30 واحد 3: 208.70 واحد 4: 206.80 واحد 5: 162.37 واحد 6: 160.80 واحد 7: 192.30 واحد	172.90	-	-	-	1494.65	-	-
جمع		مساحت مسکونی		-	مساحت کل مسوول	22	مساحت کل مسوول	25626.70	399.10	108

دیوارهای مشترک بین فضاهای مسکونی و مشاعات(راه پله، آسانسور و لابی) جزء مساحت مسکونی محاسبه می شود
نیازی به پر کردن خانه های با علاقت (-) نیست
لطفاً پلی لاین مساحت کل طبقه و واحدهای مسکونی در فایل اتوکد ترسیم شود