










20







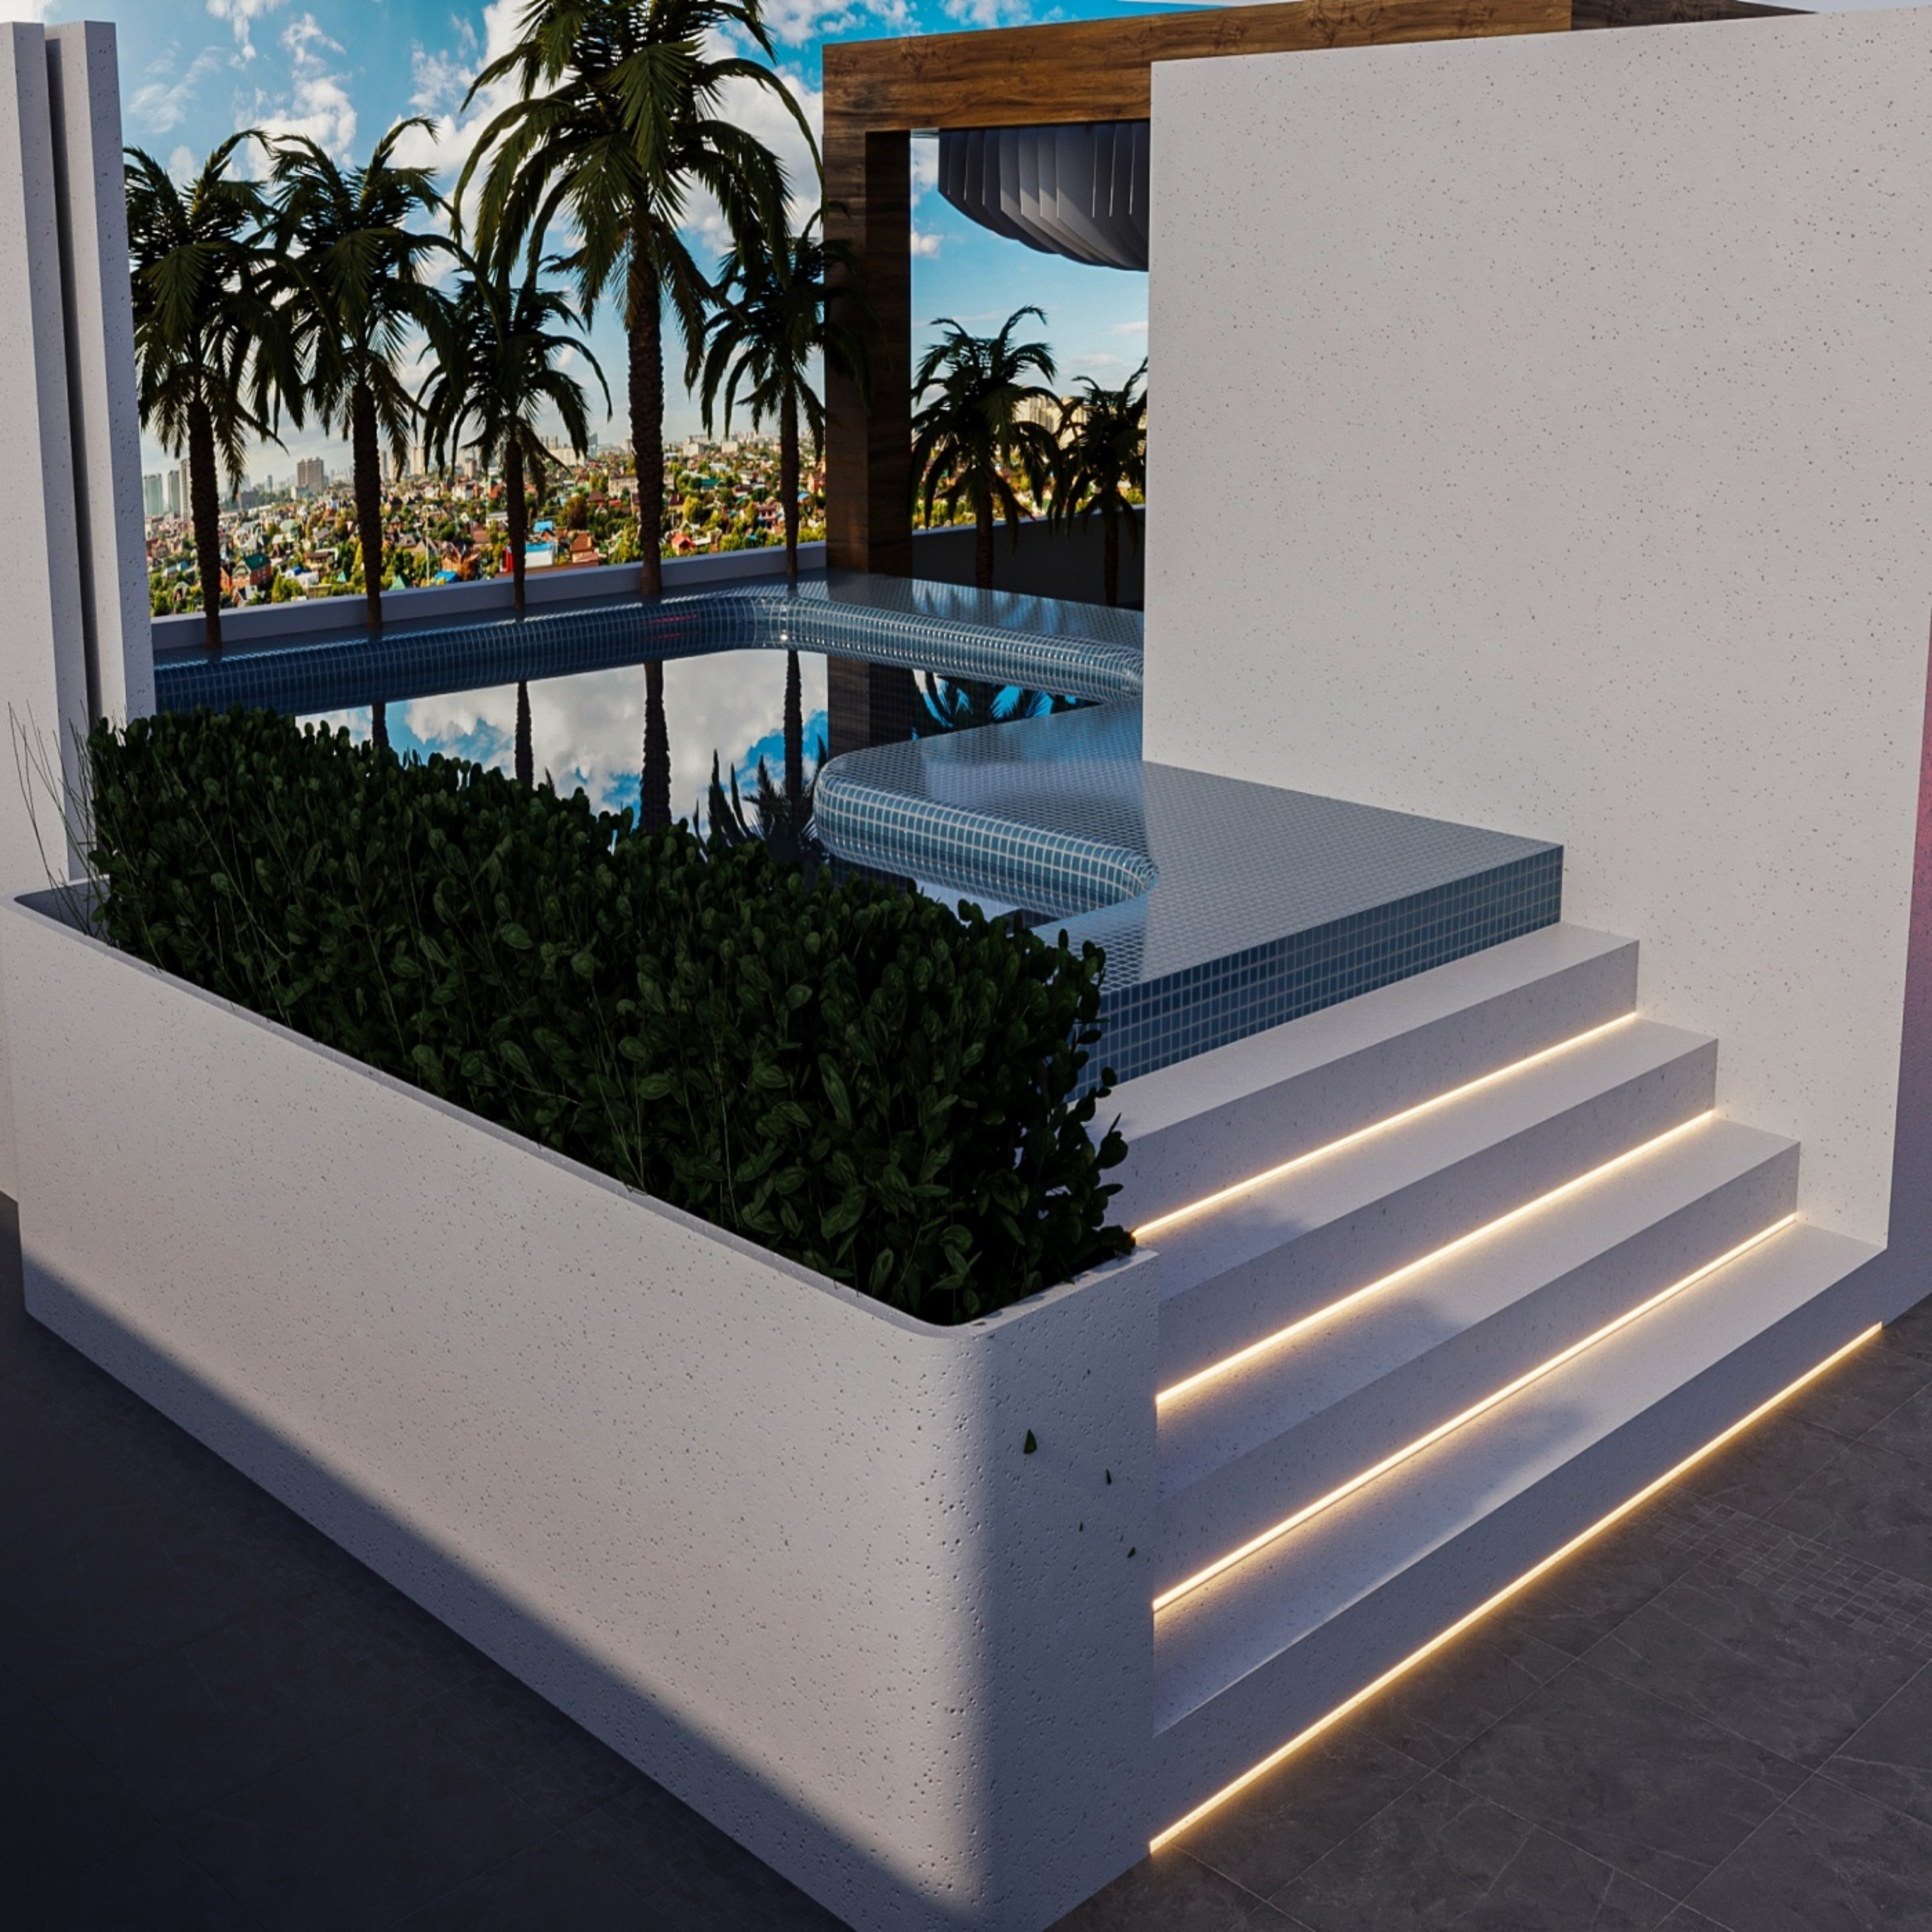


















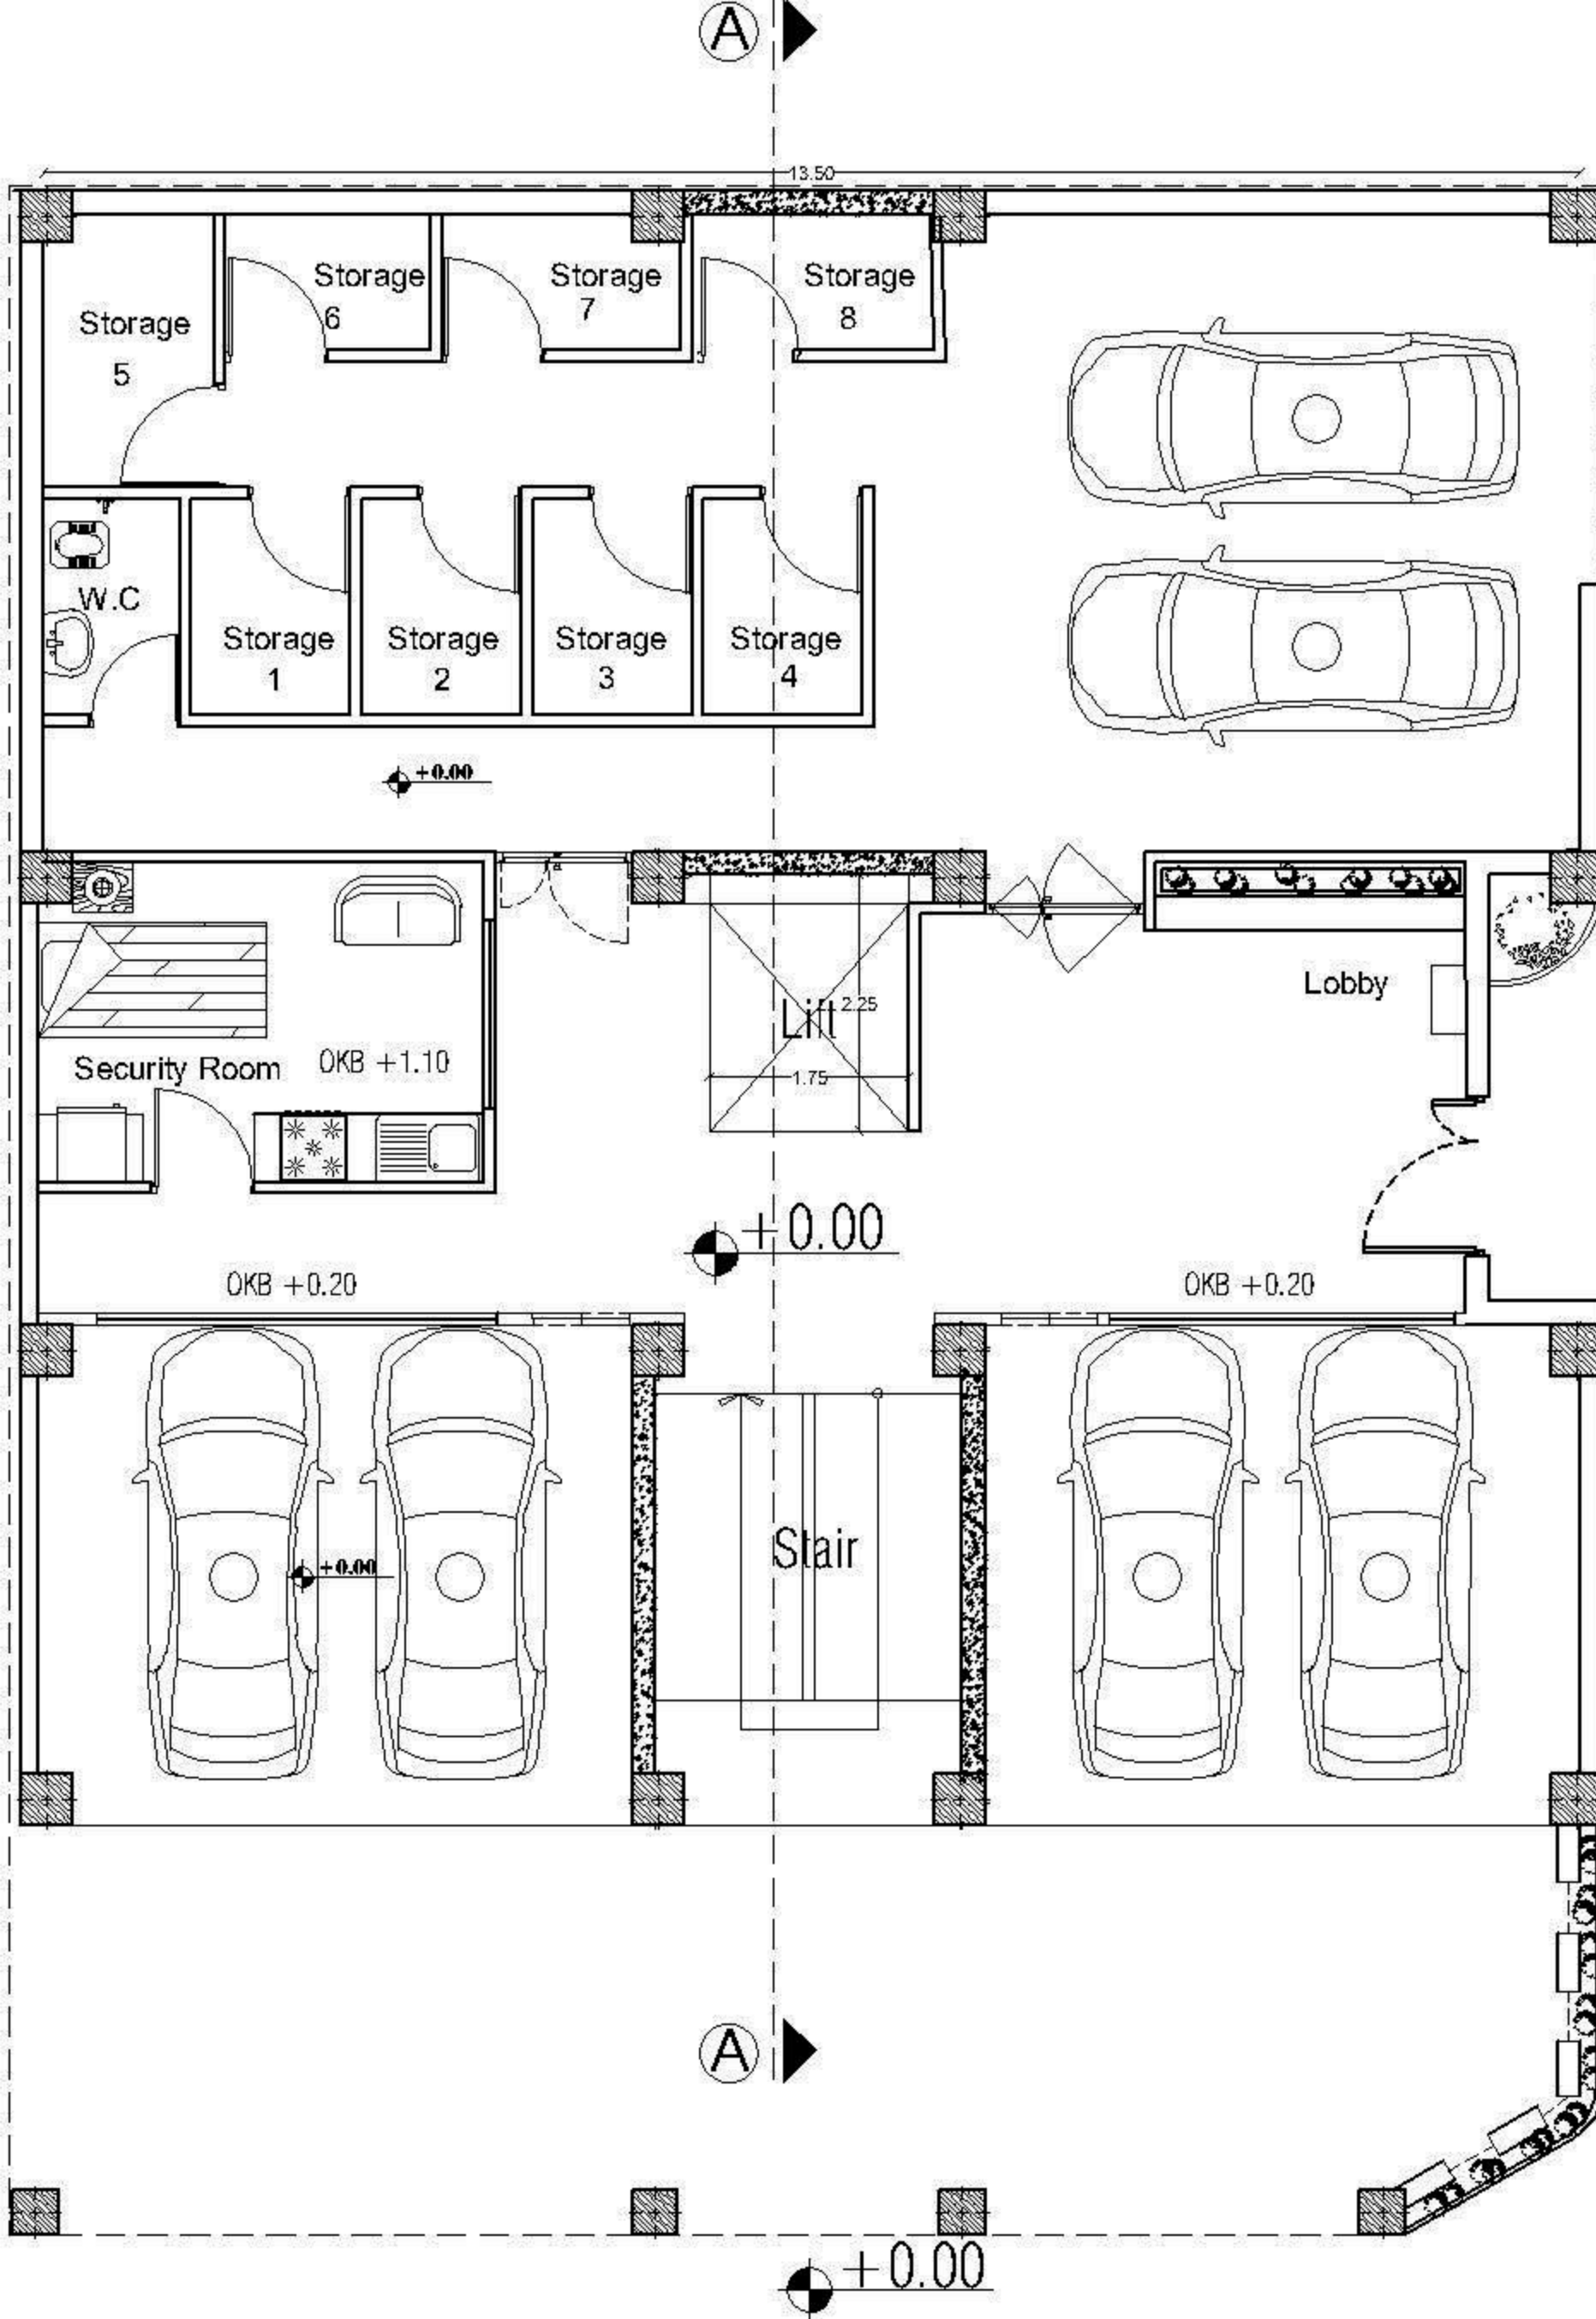


Ground Floor Furniture Plan

scale 1:100




scale 1:100

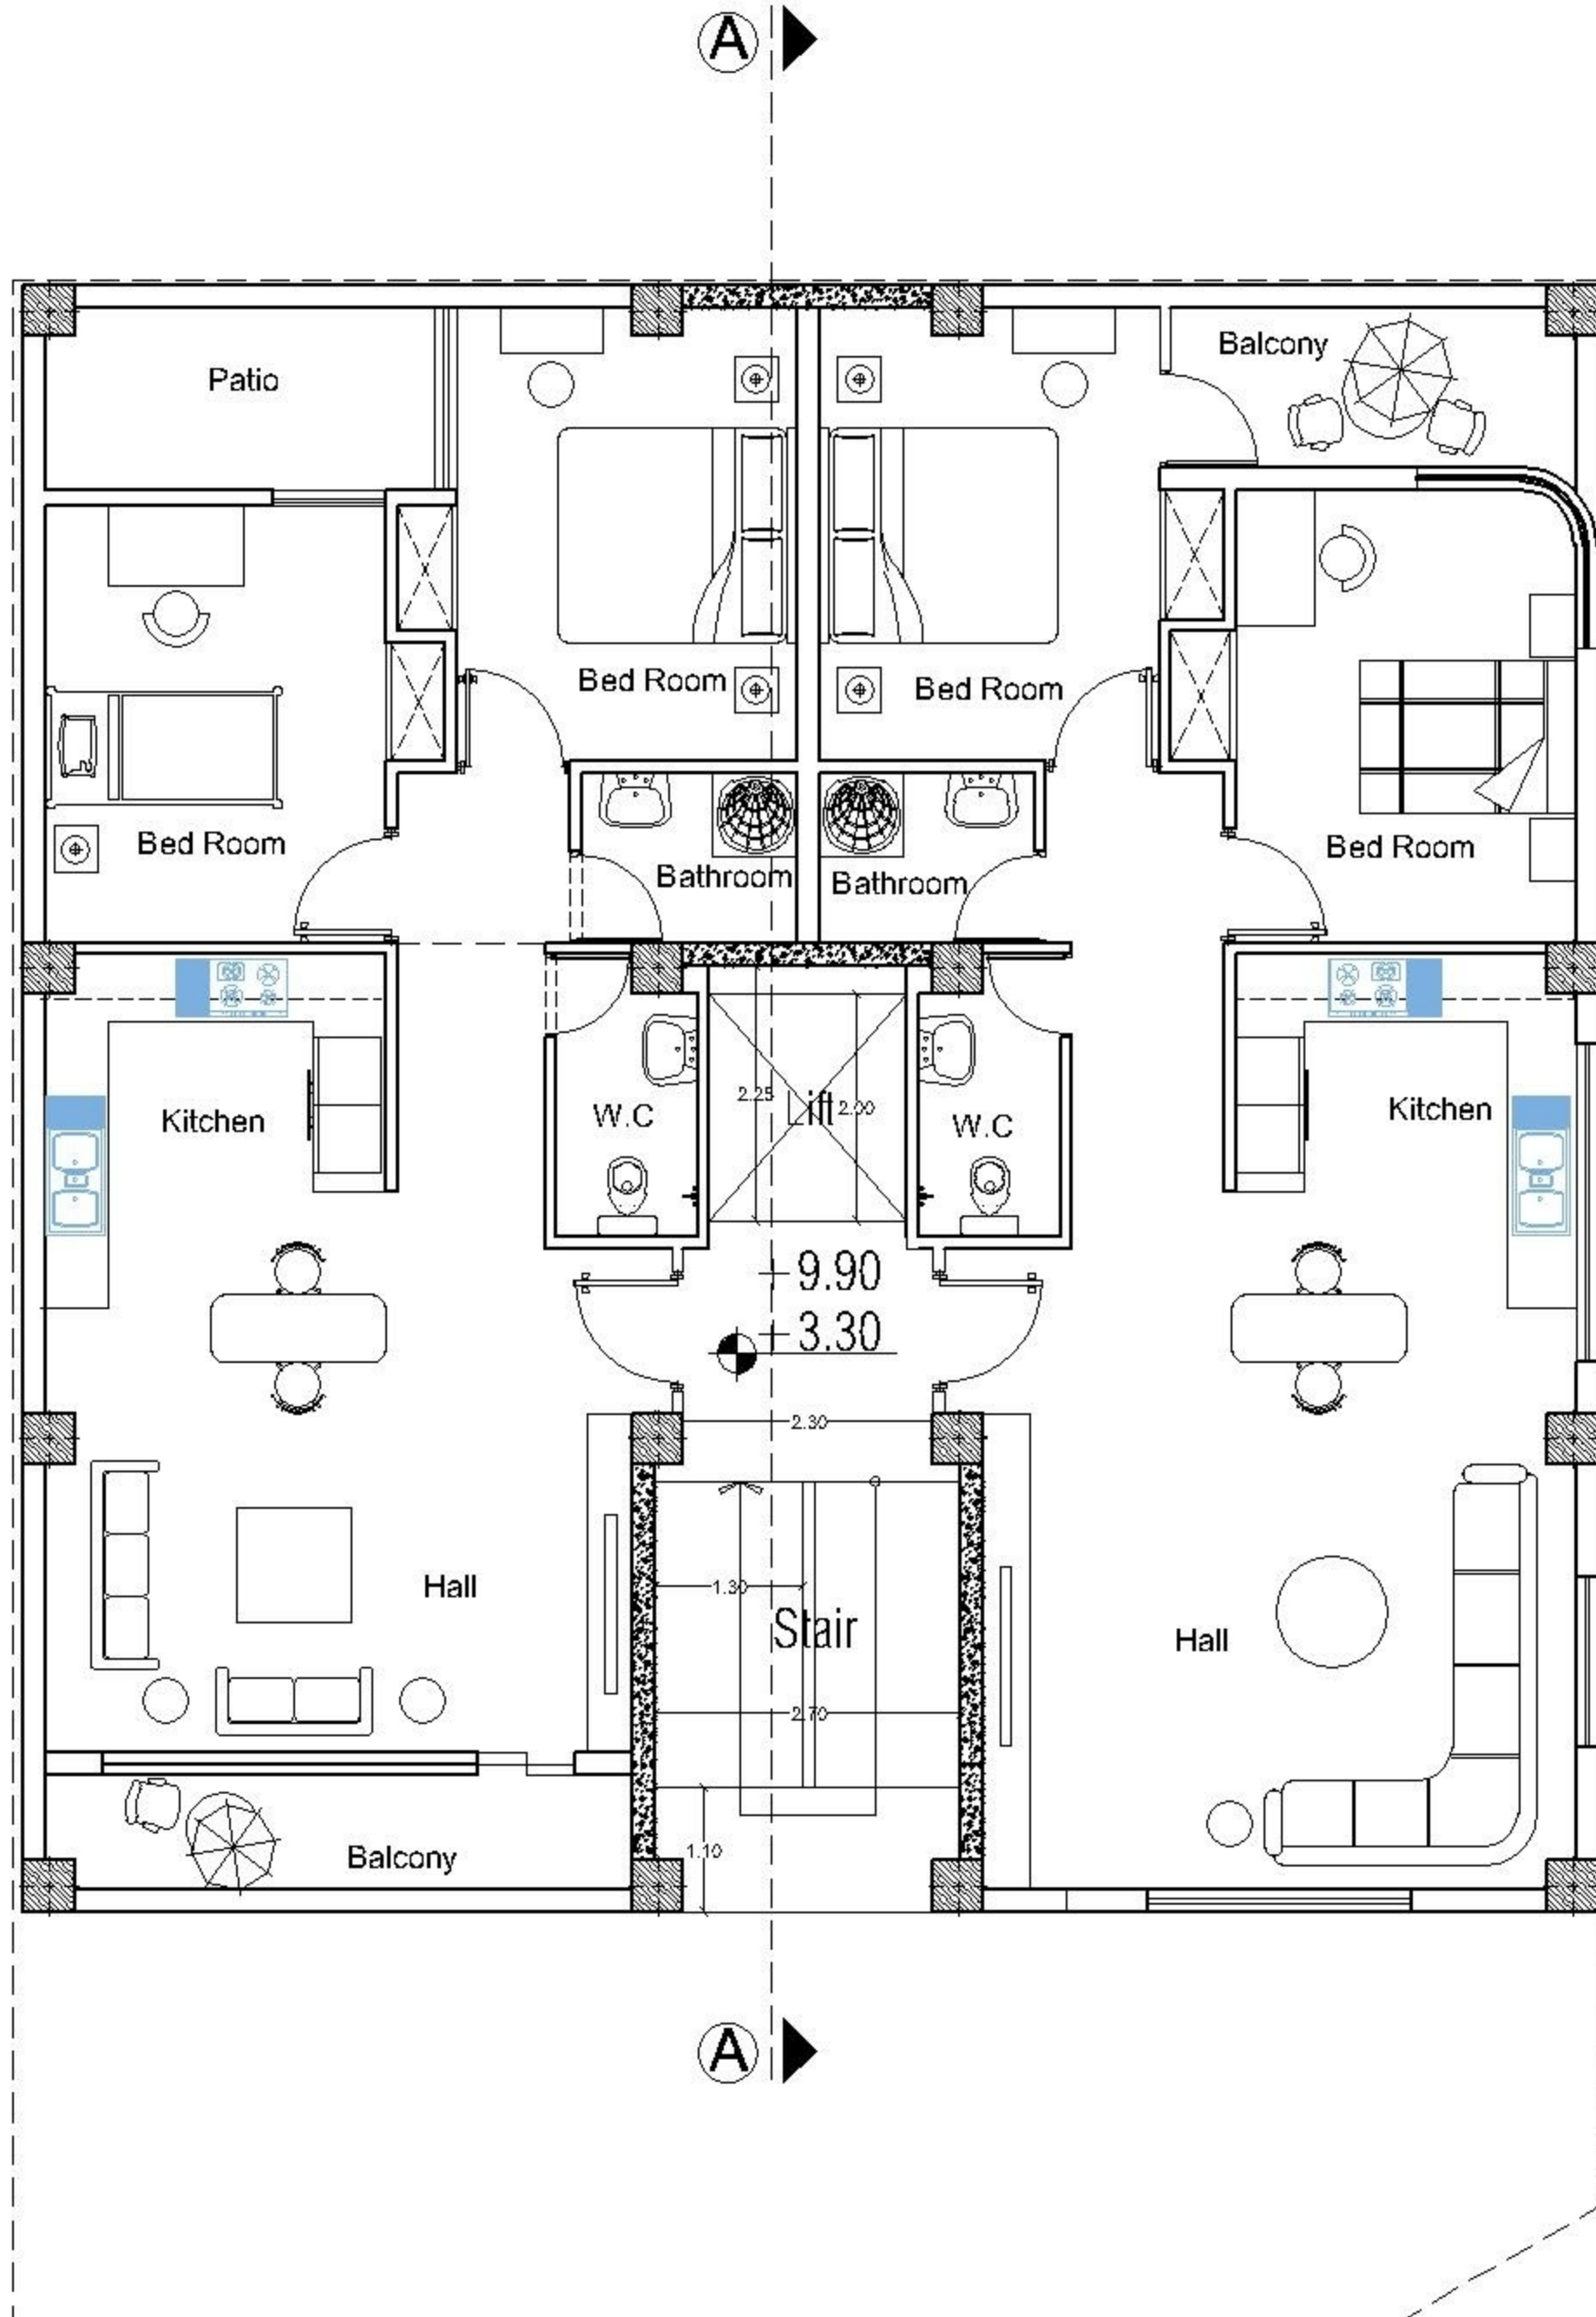


First & Third Floor Furniture Plan

scale 1:100

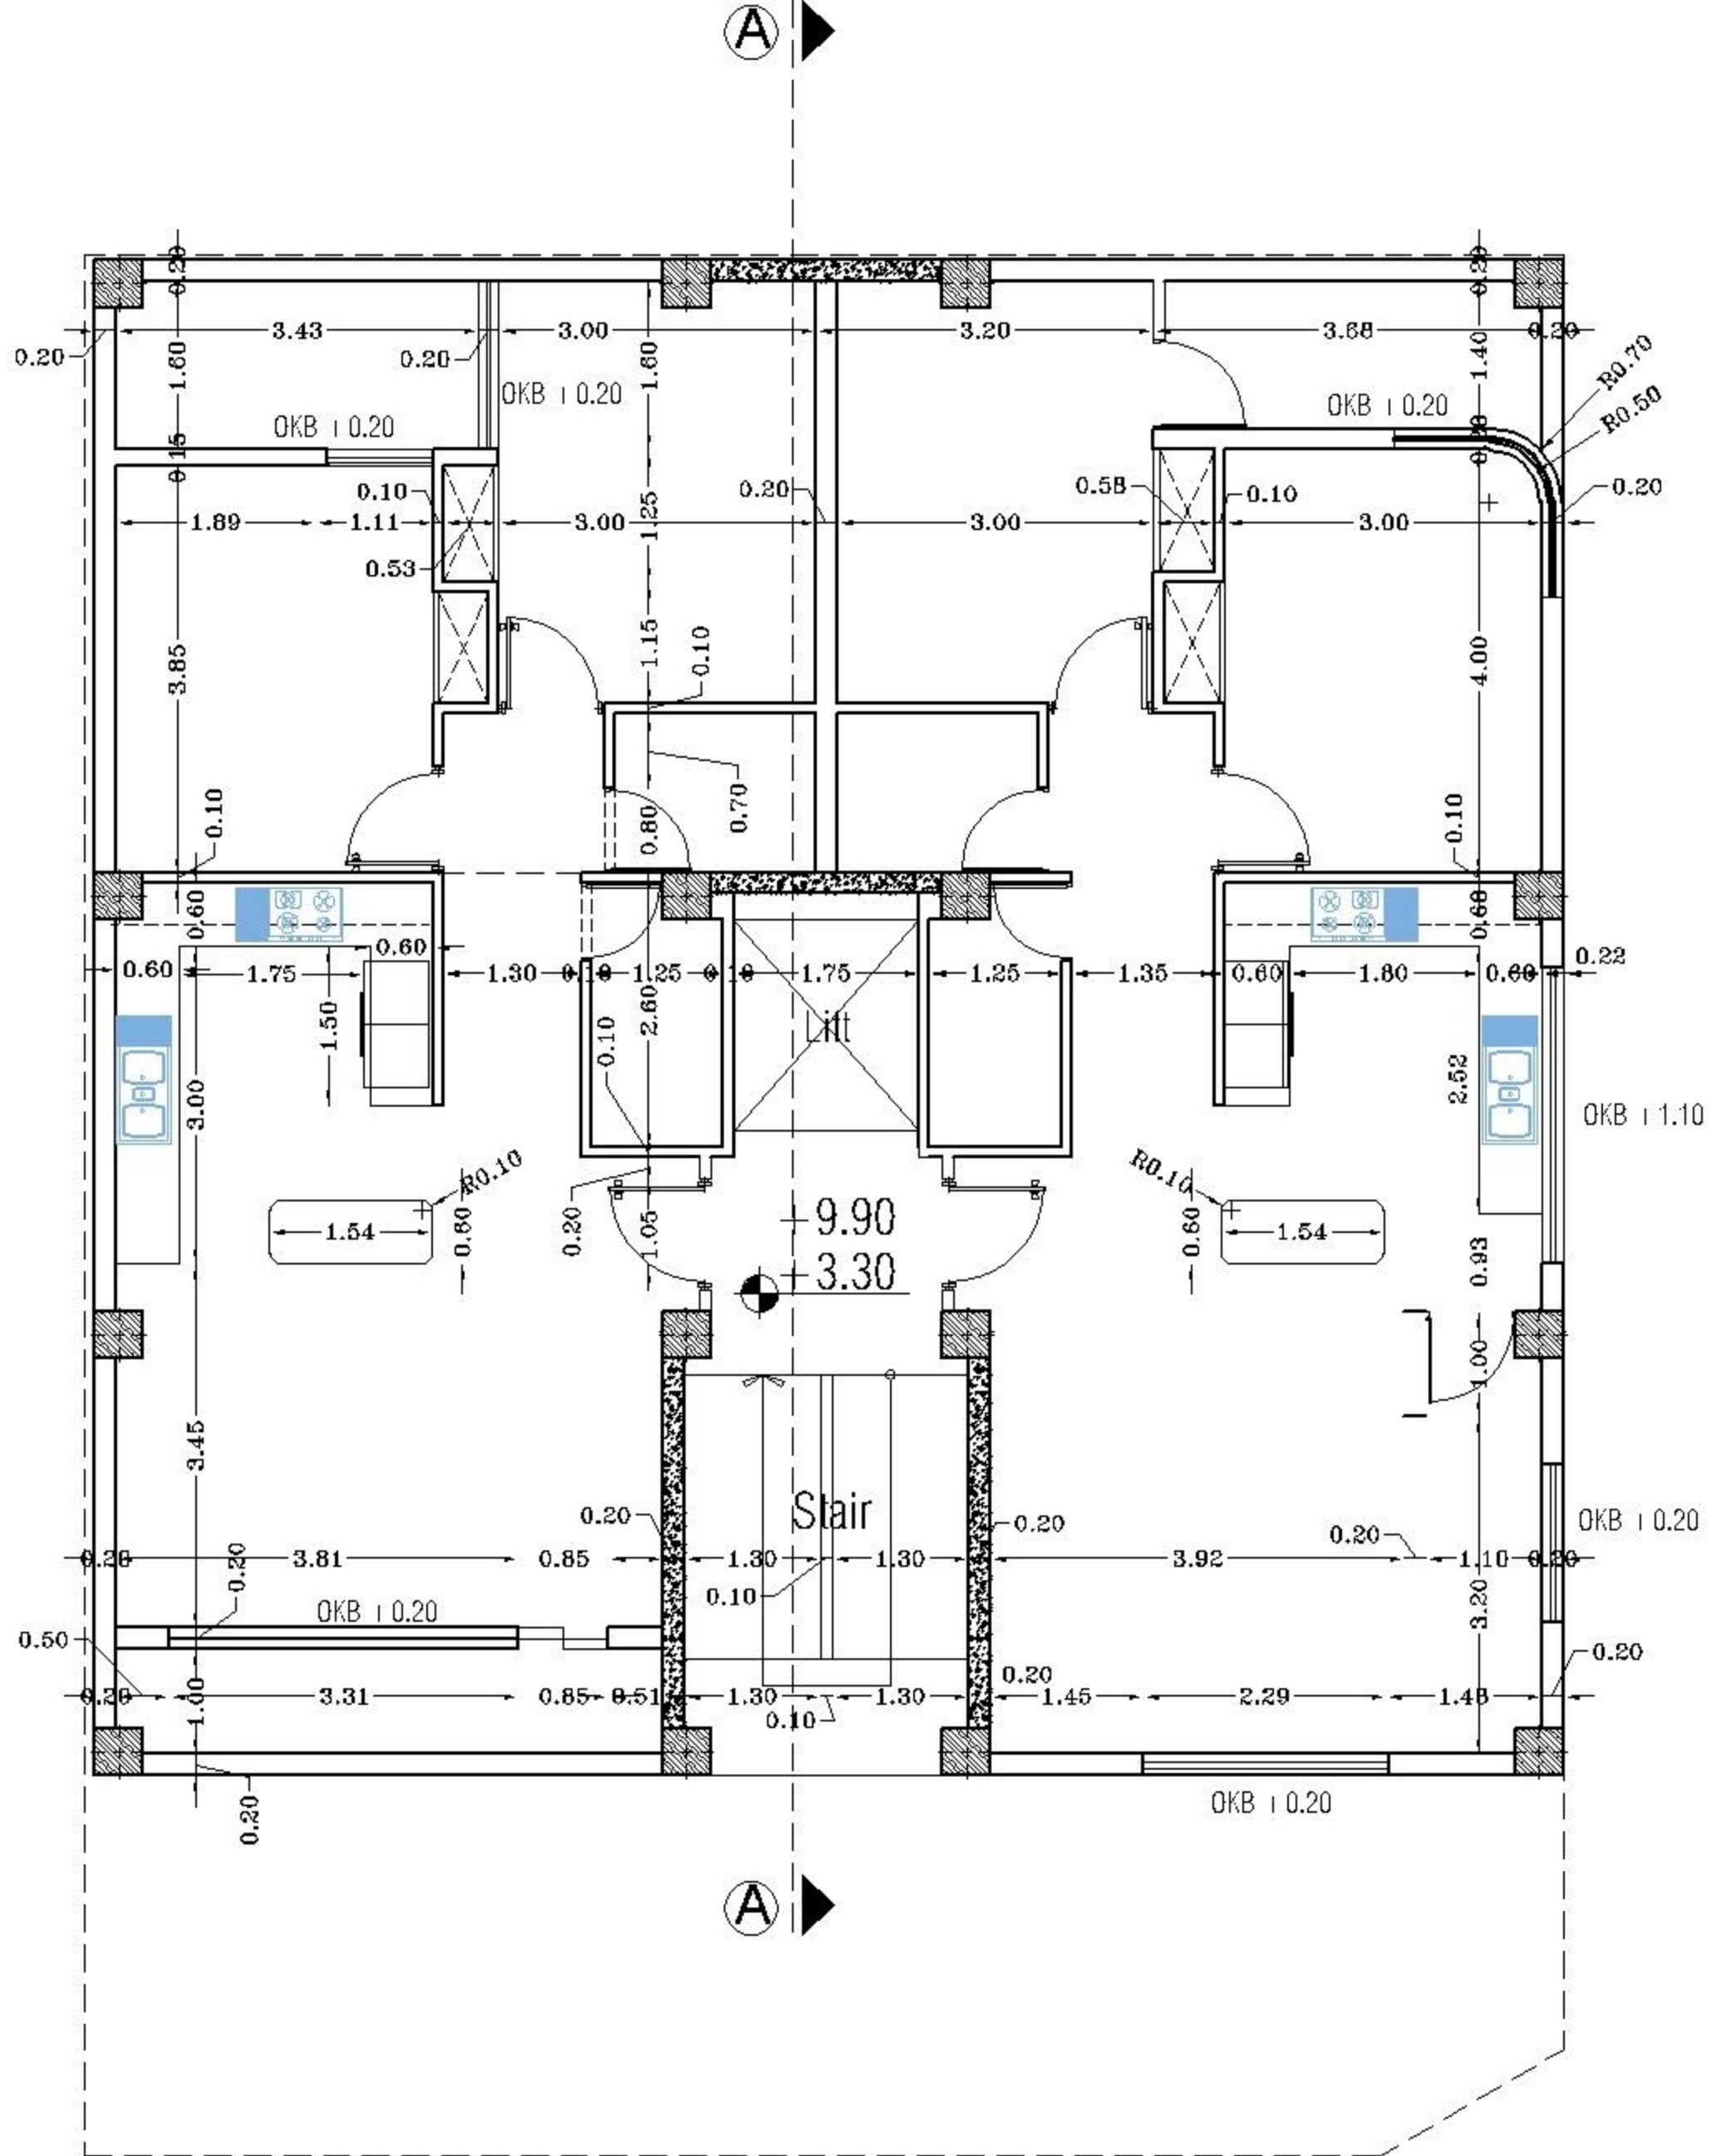

First & Third Floor Dimension Plan


scale 1:100

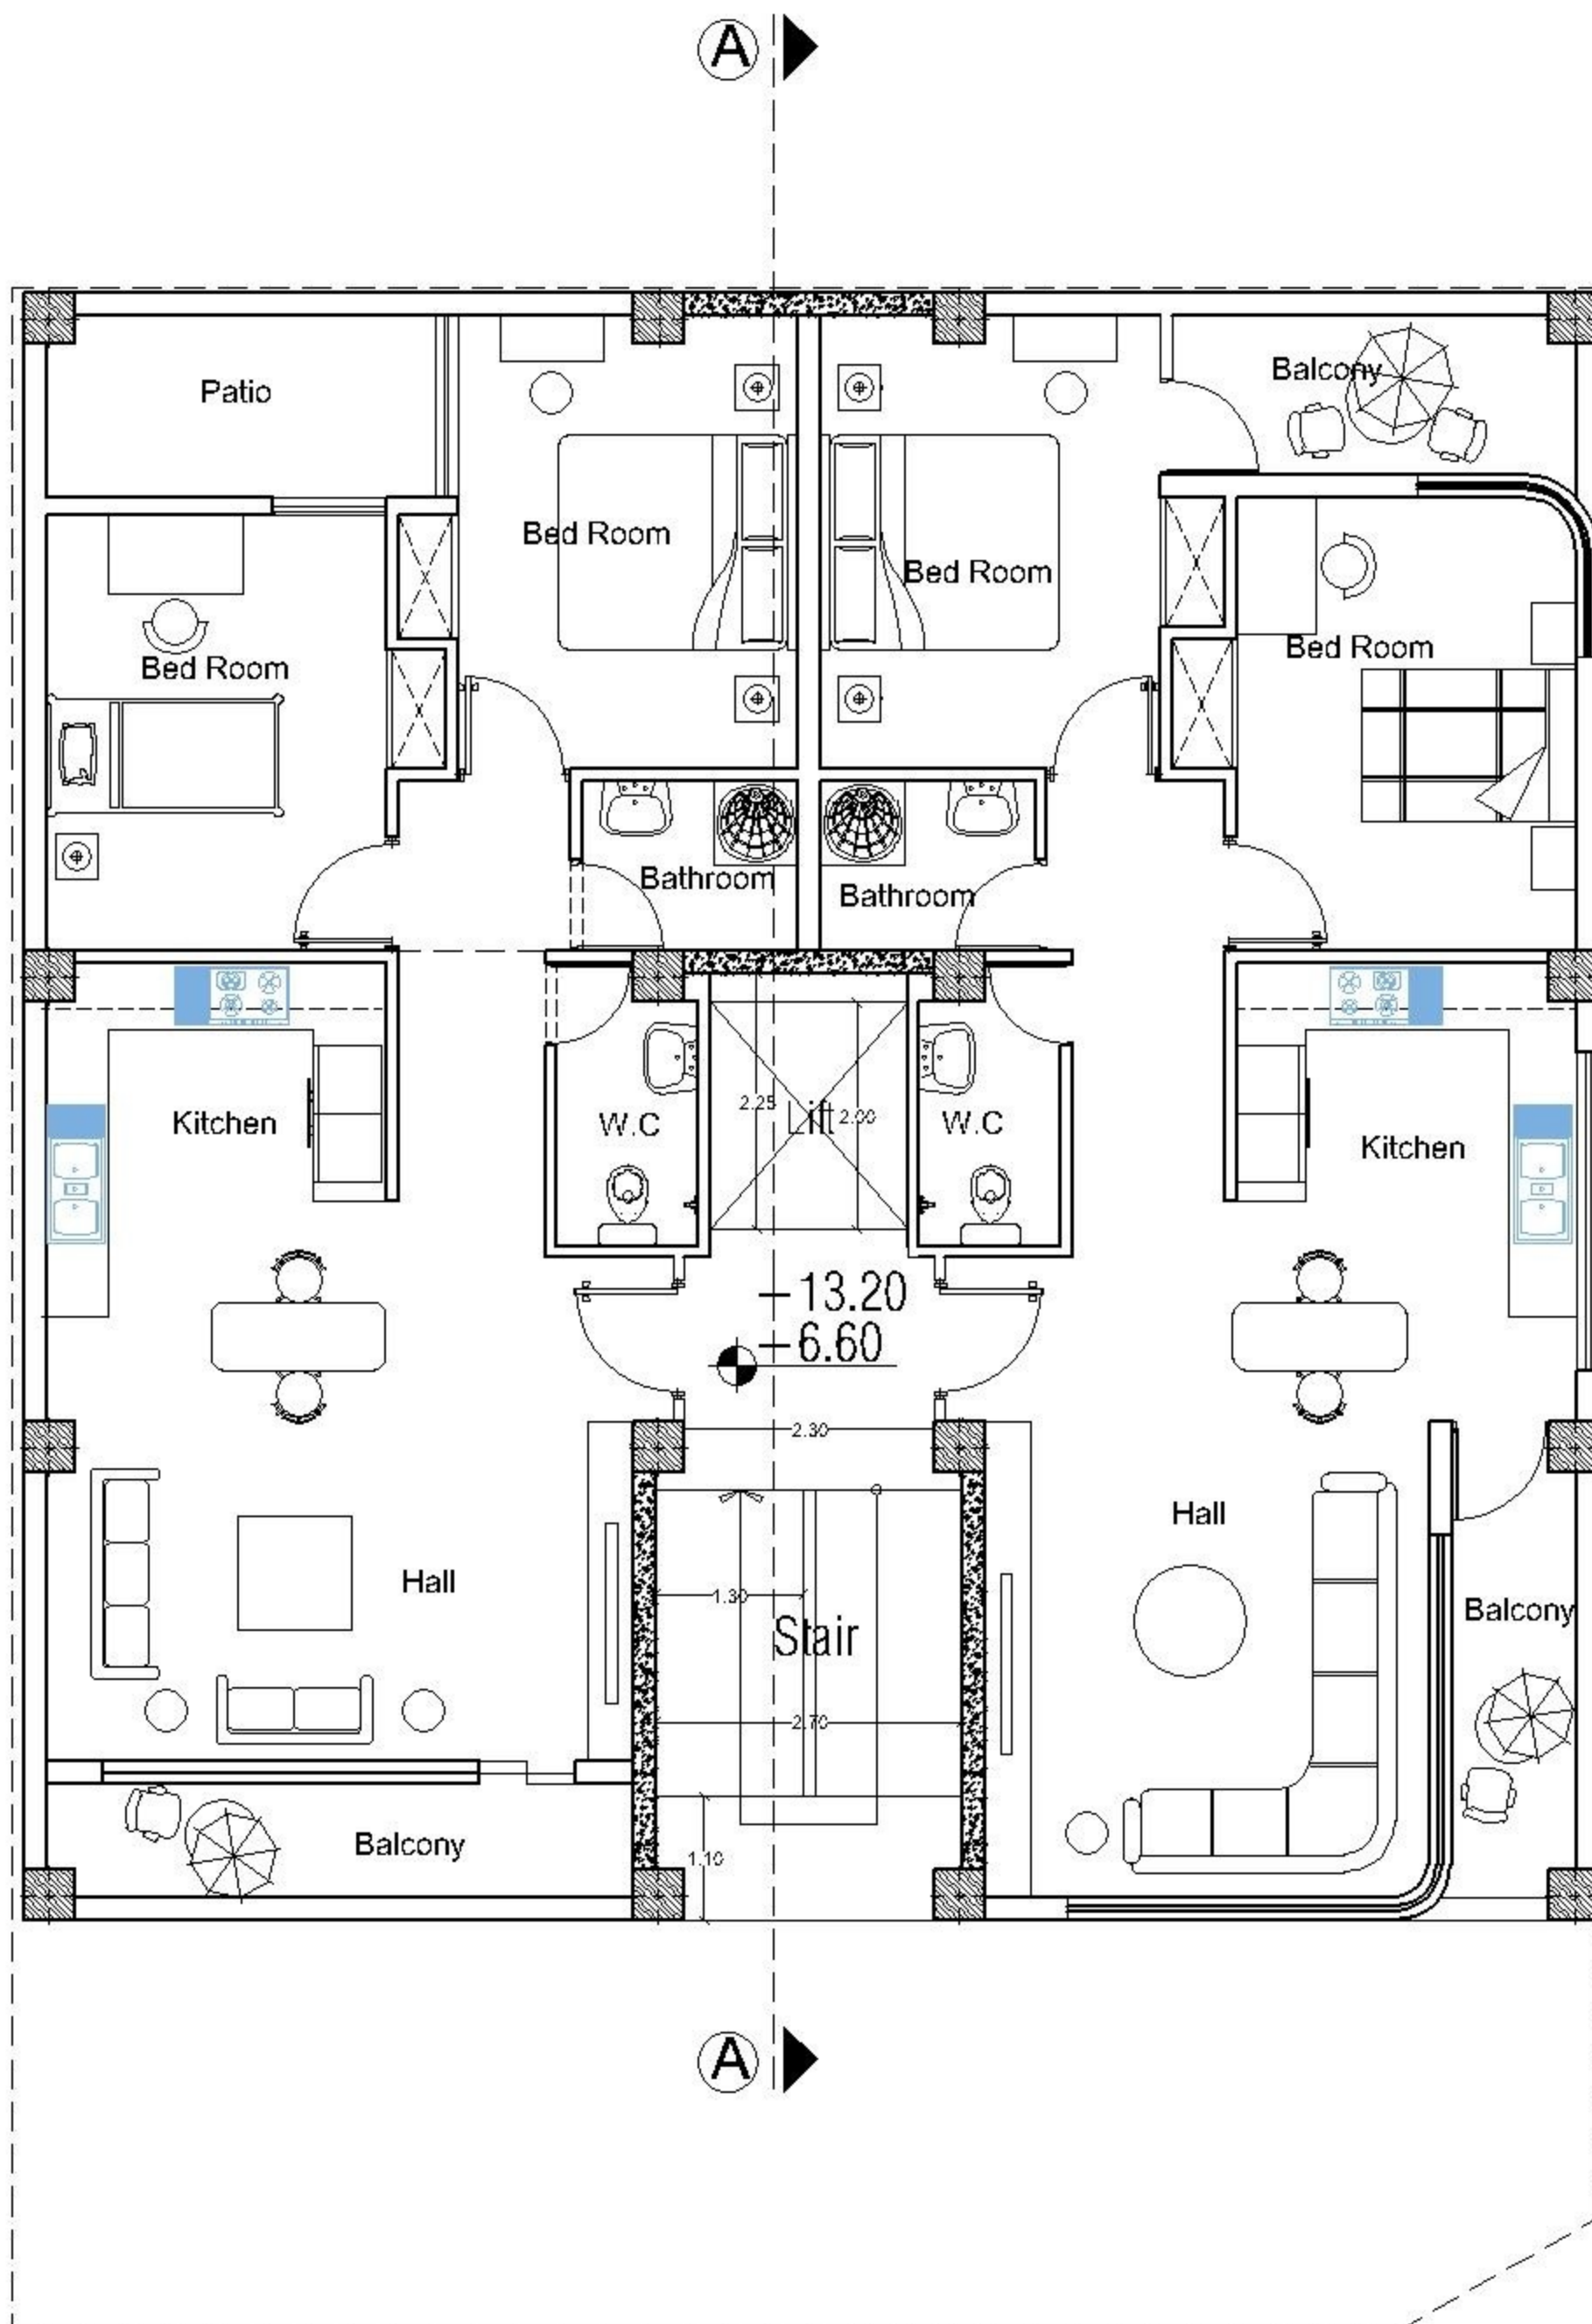

Second & Forth Floor Furniture Plan

scale 1:100

scale 1:100

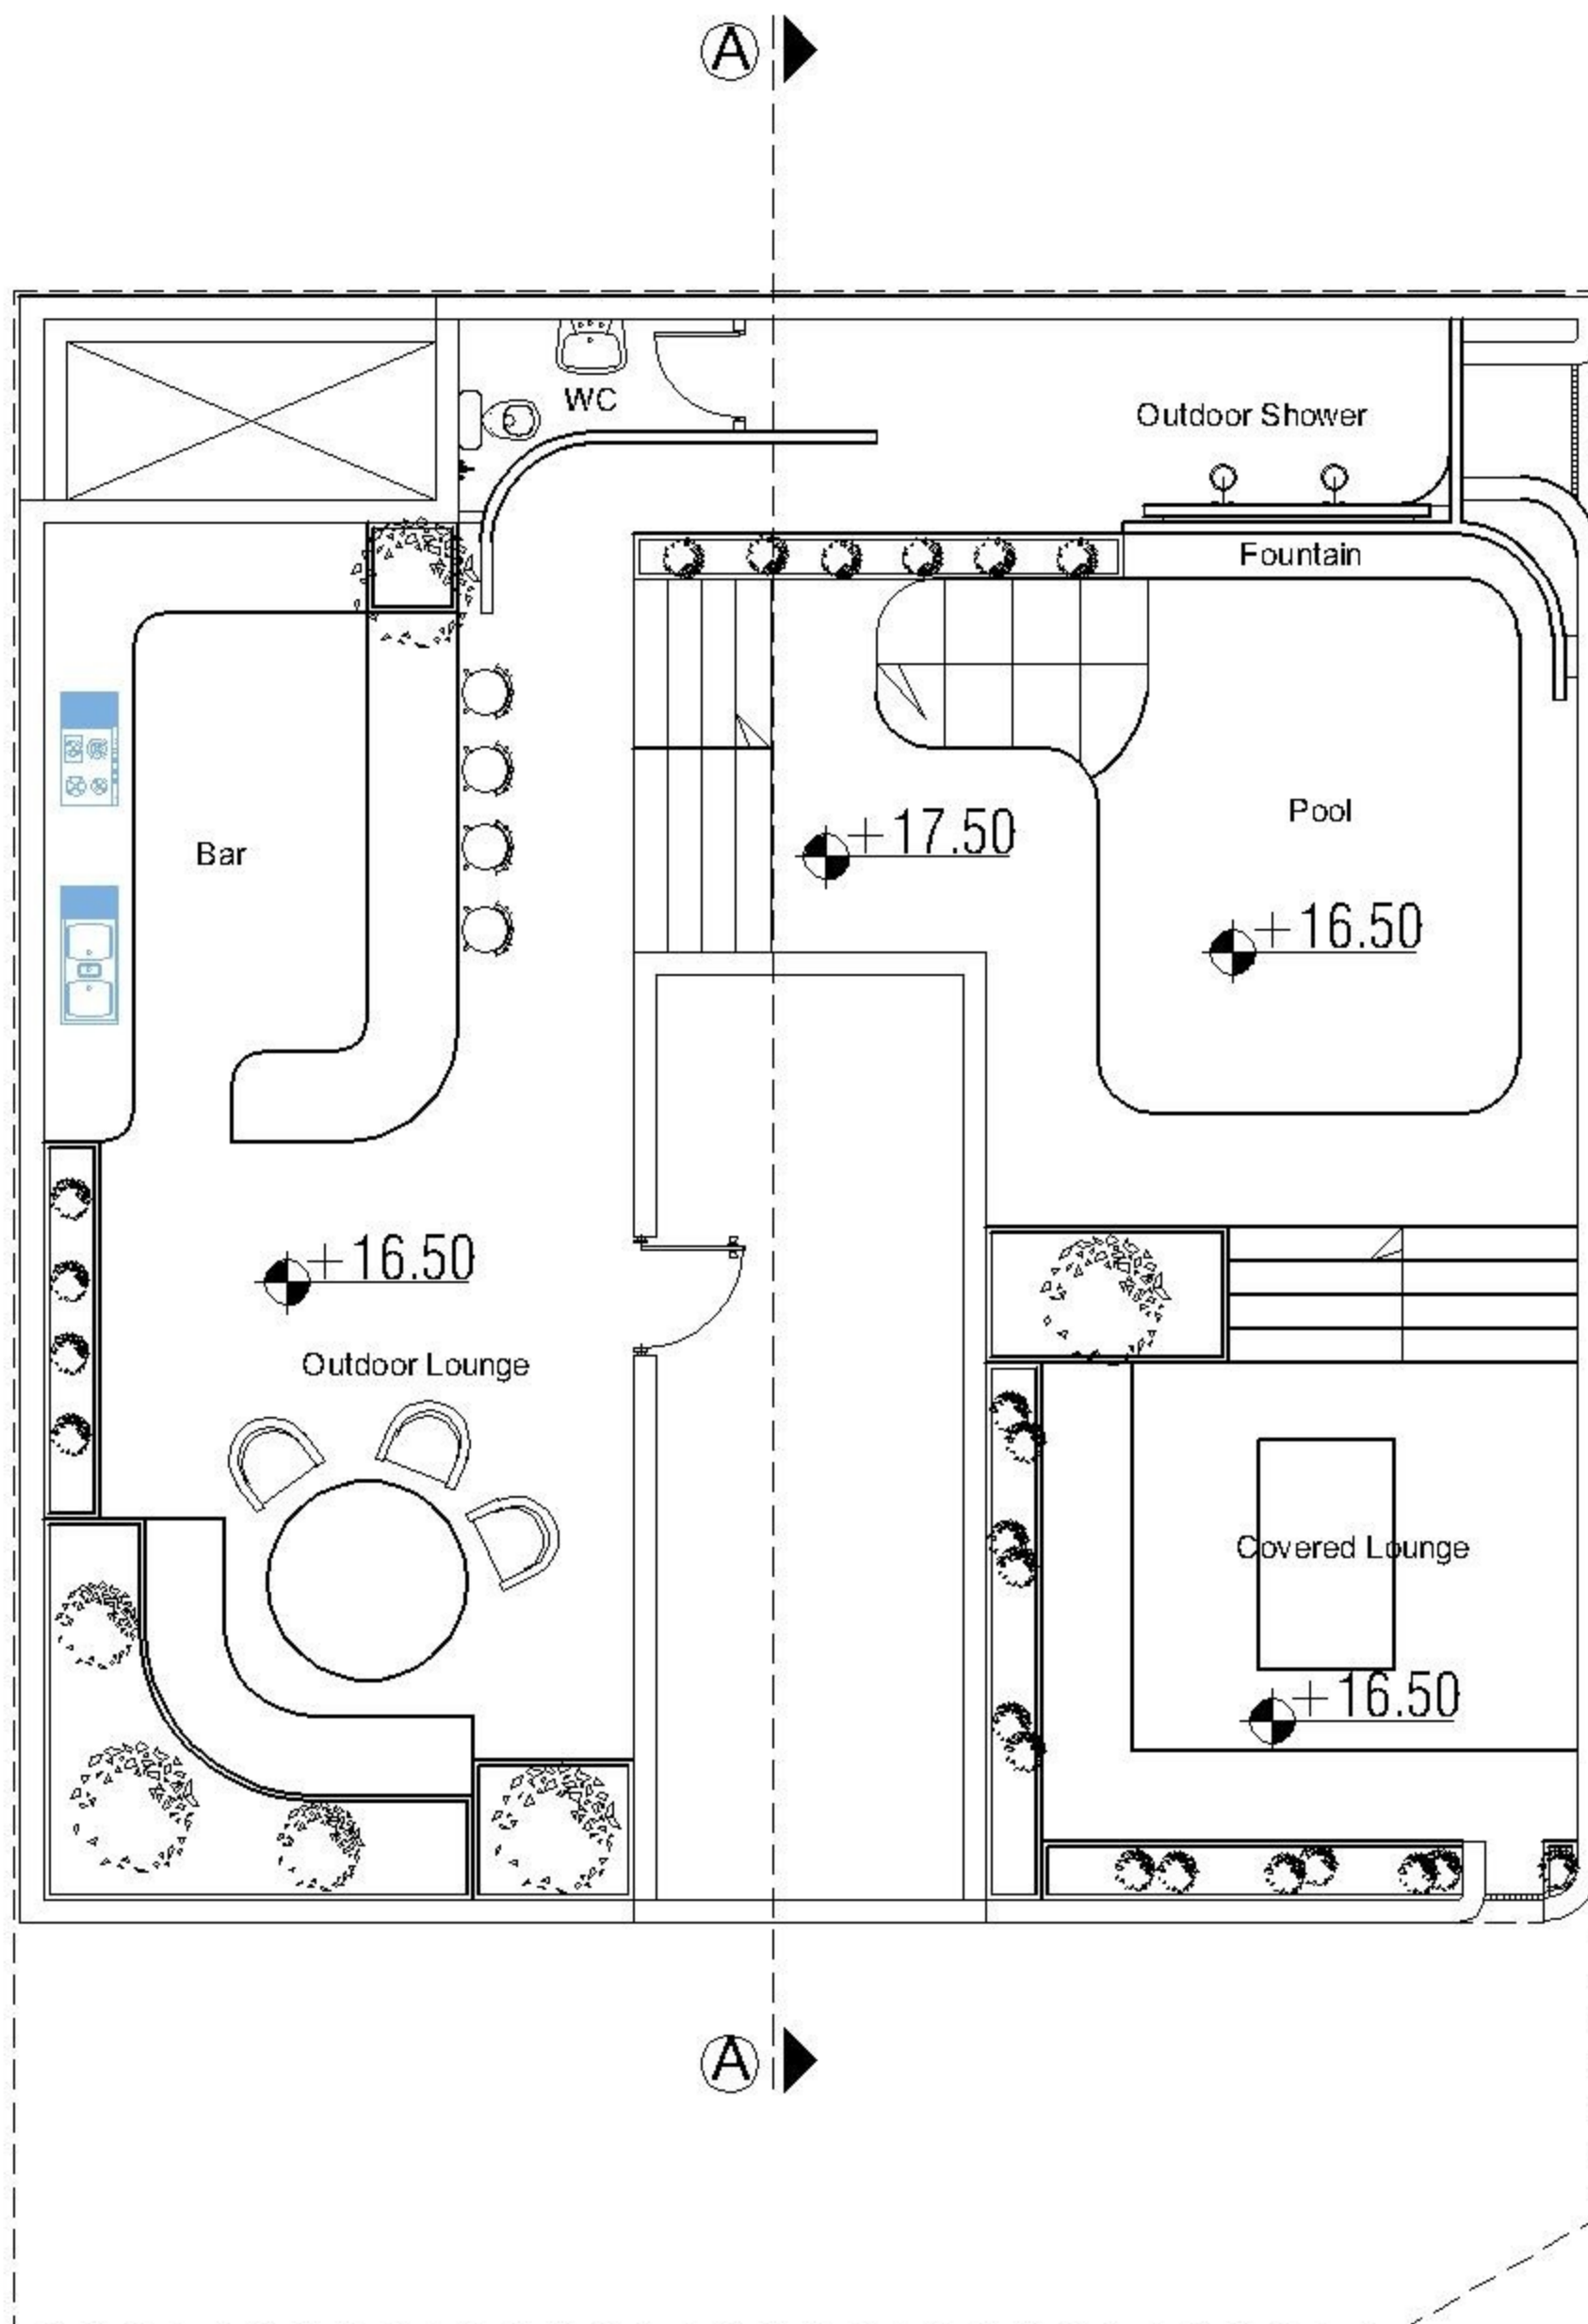

Roof Garden Furniture Plan

scale 1:100

