


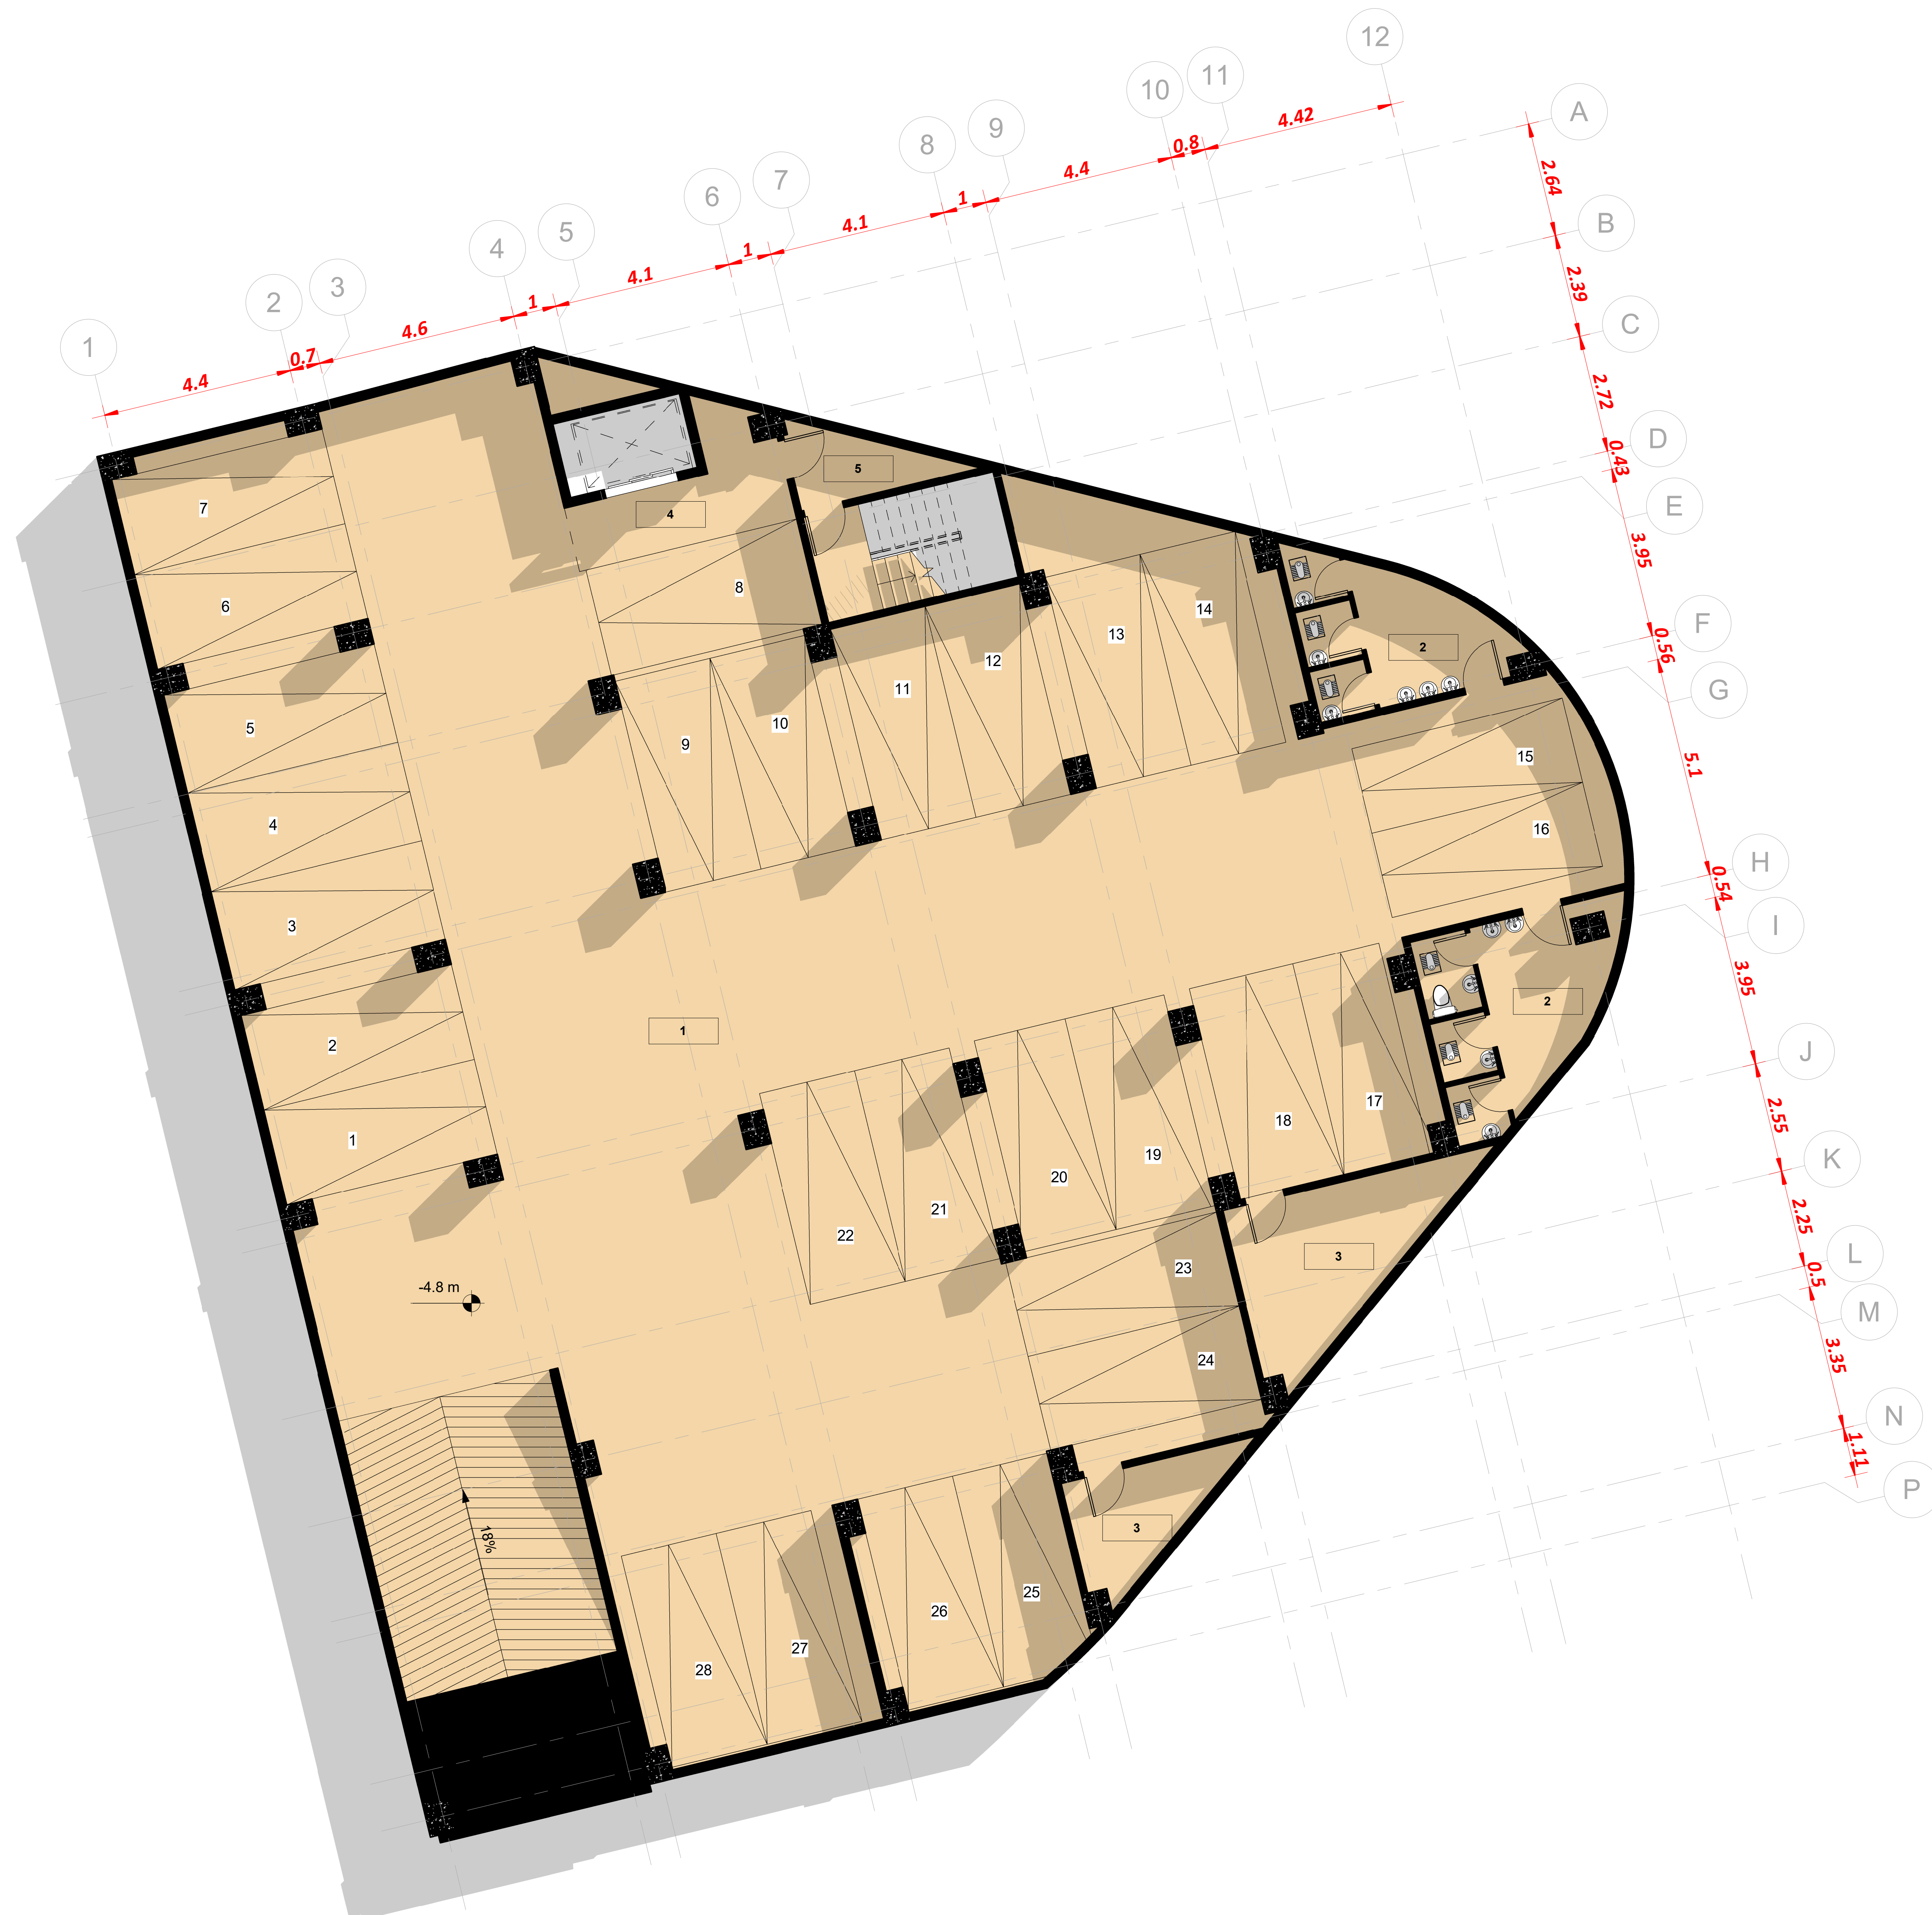

1 Annotation second
basement
1:100