


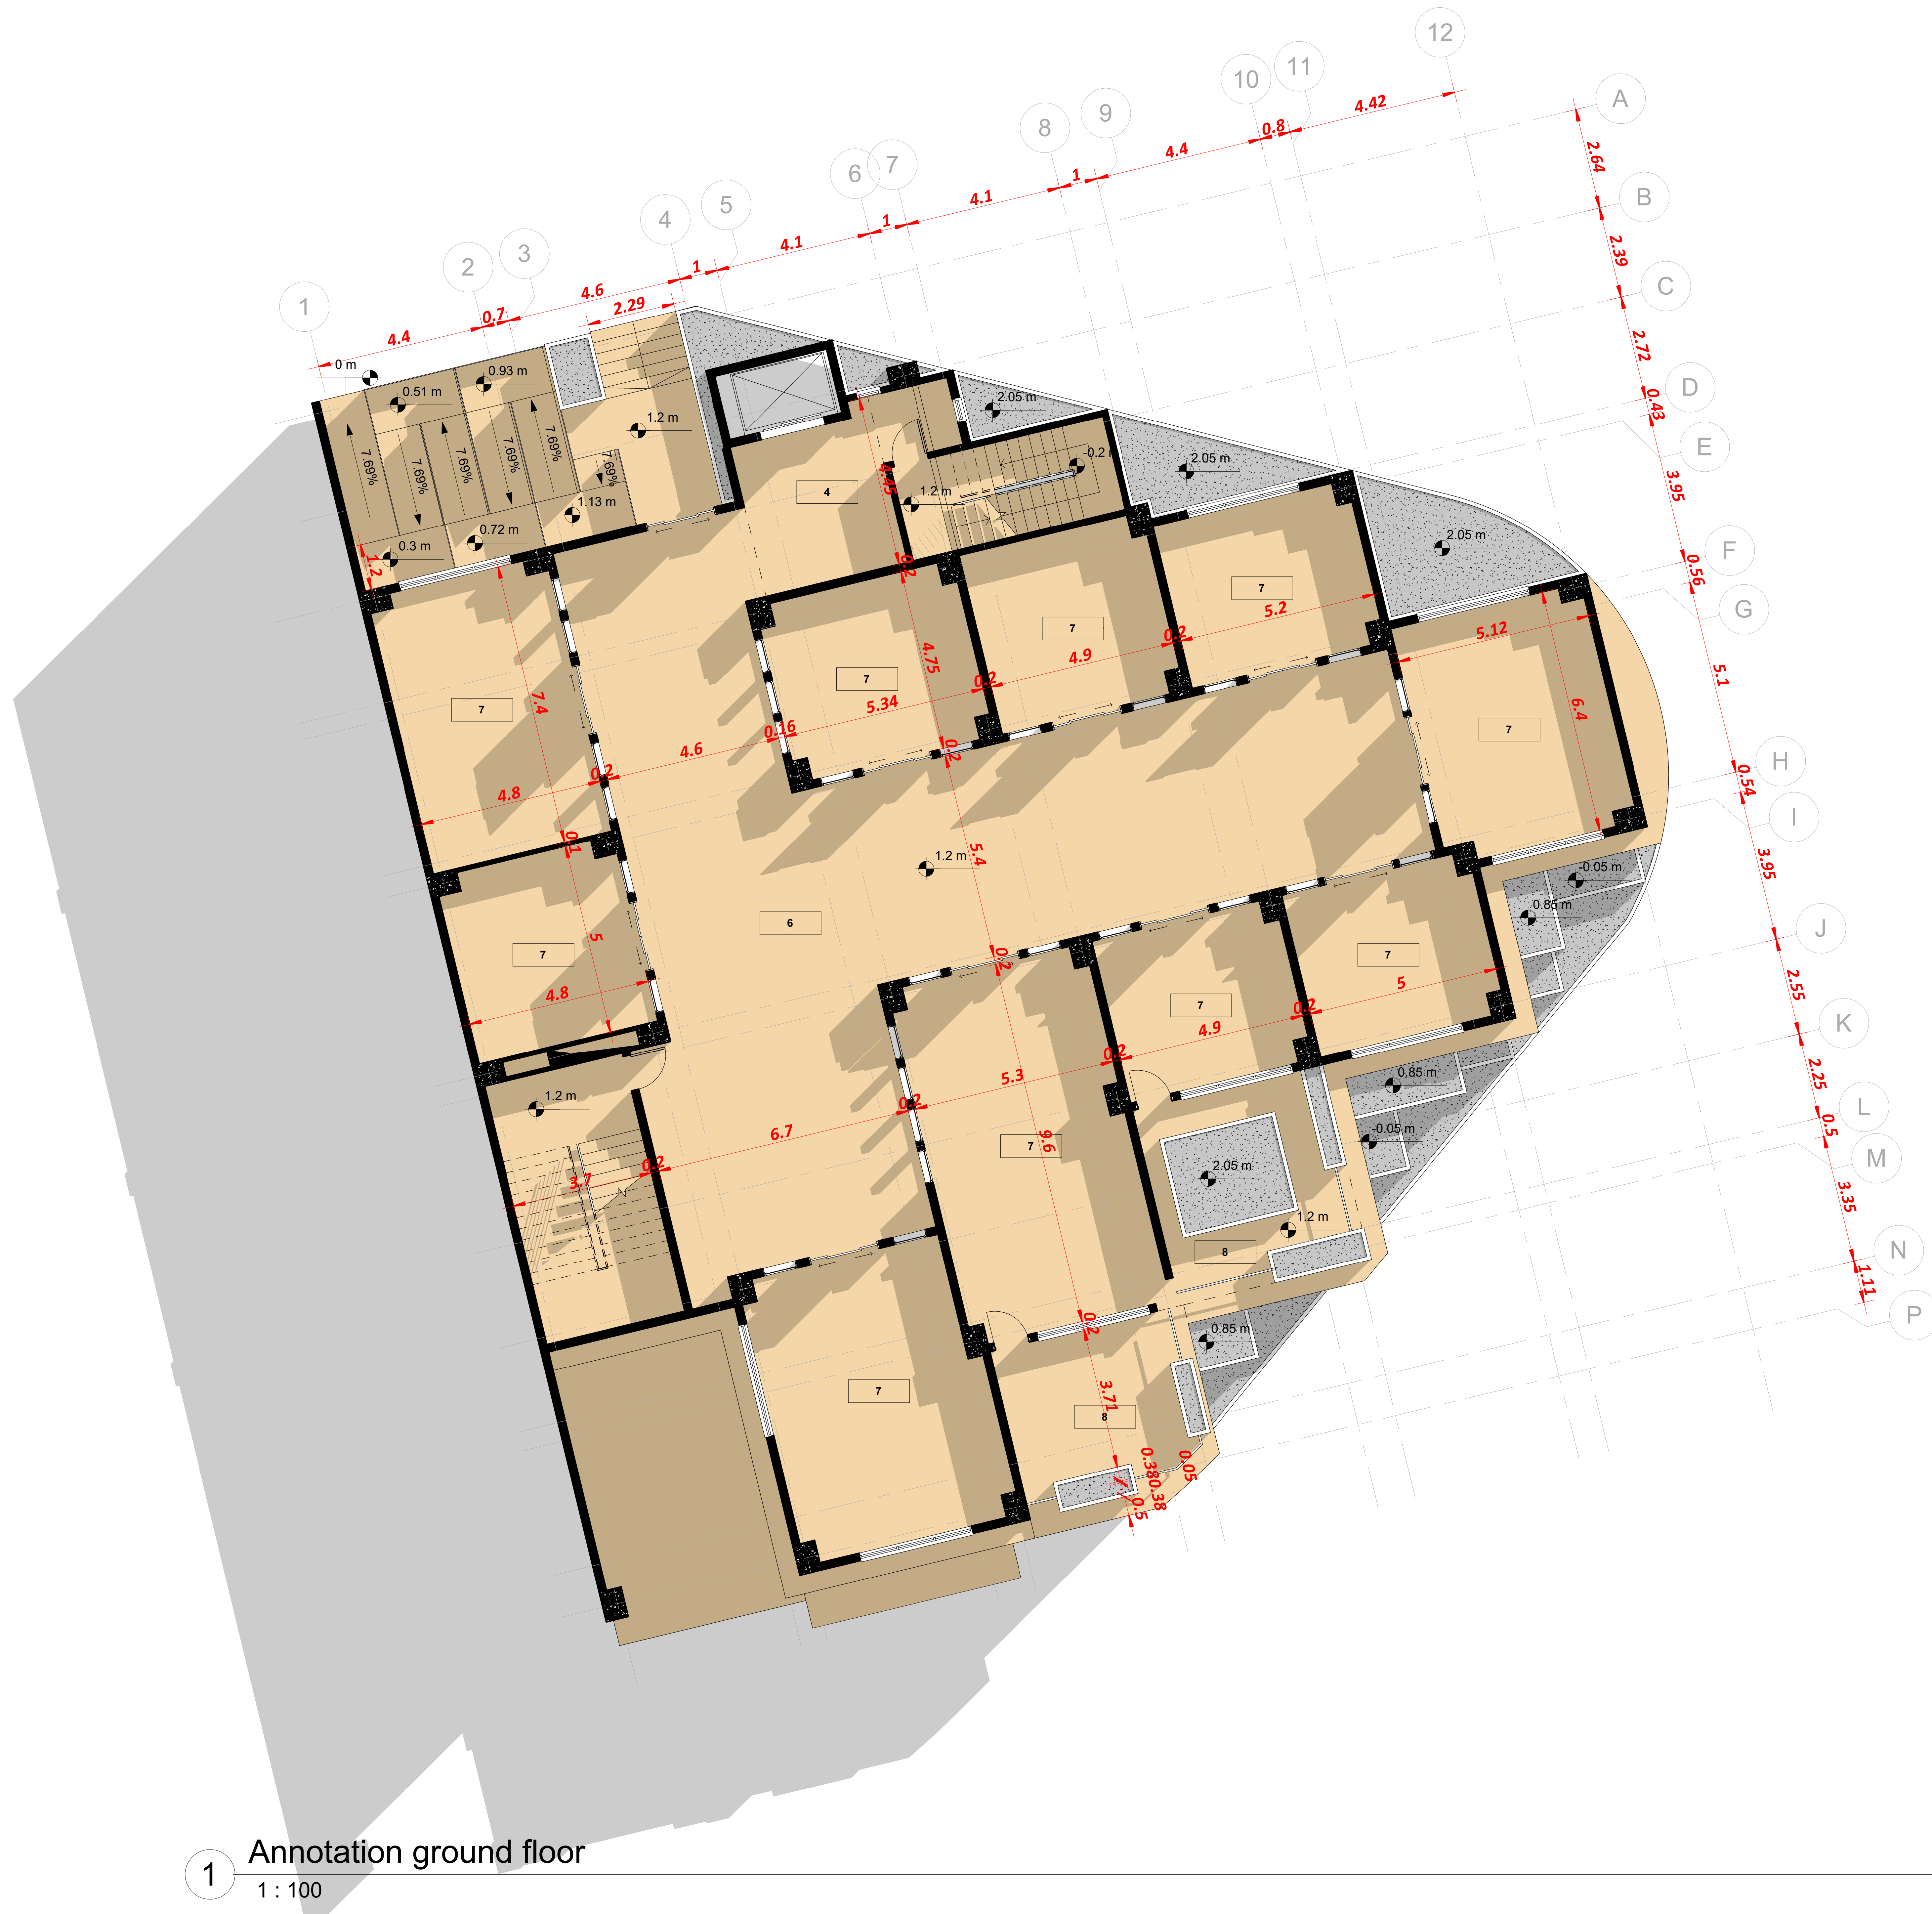

1 Annotation ground floor  
1:100