

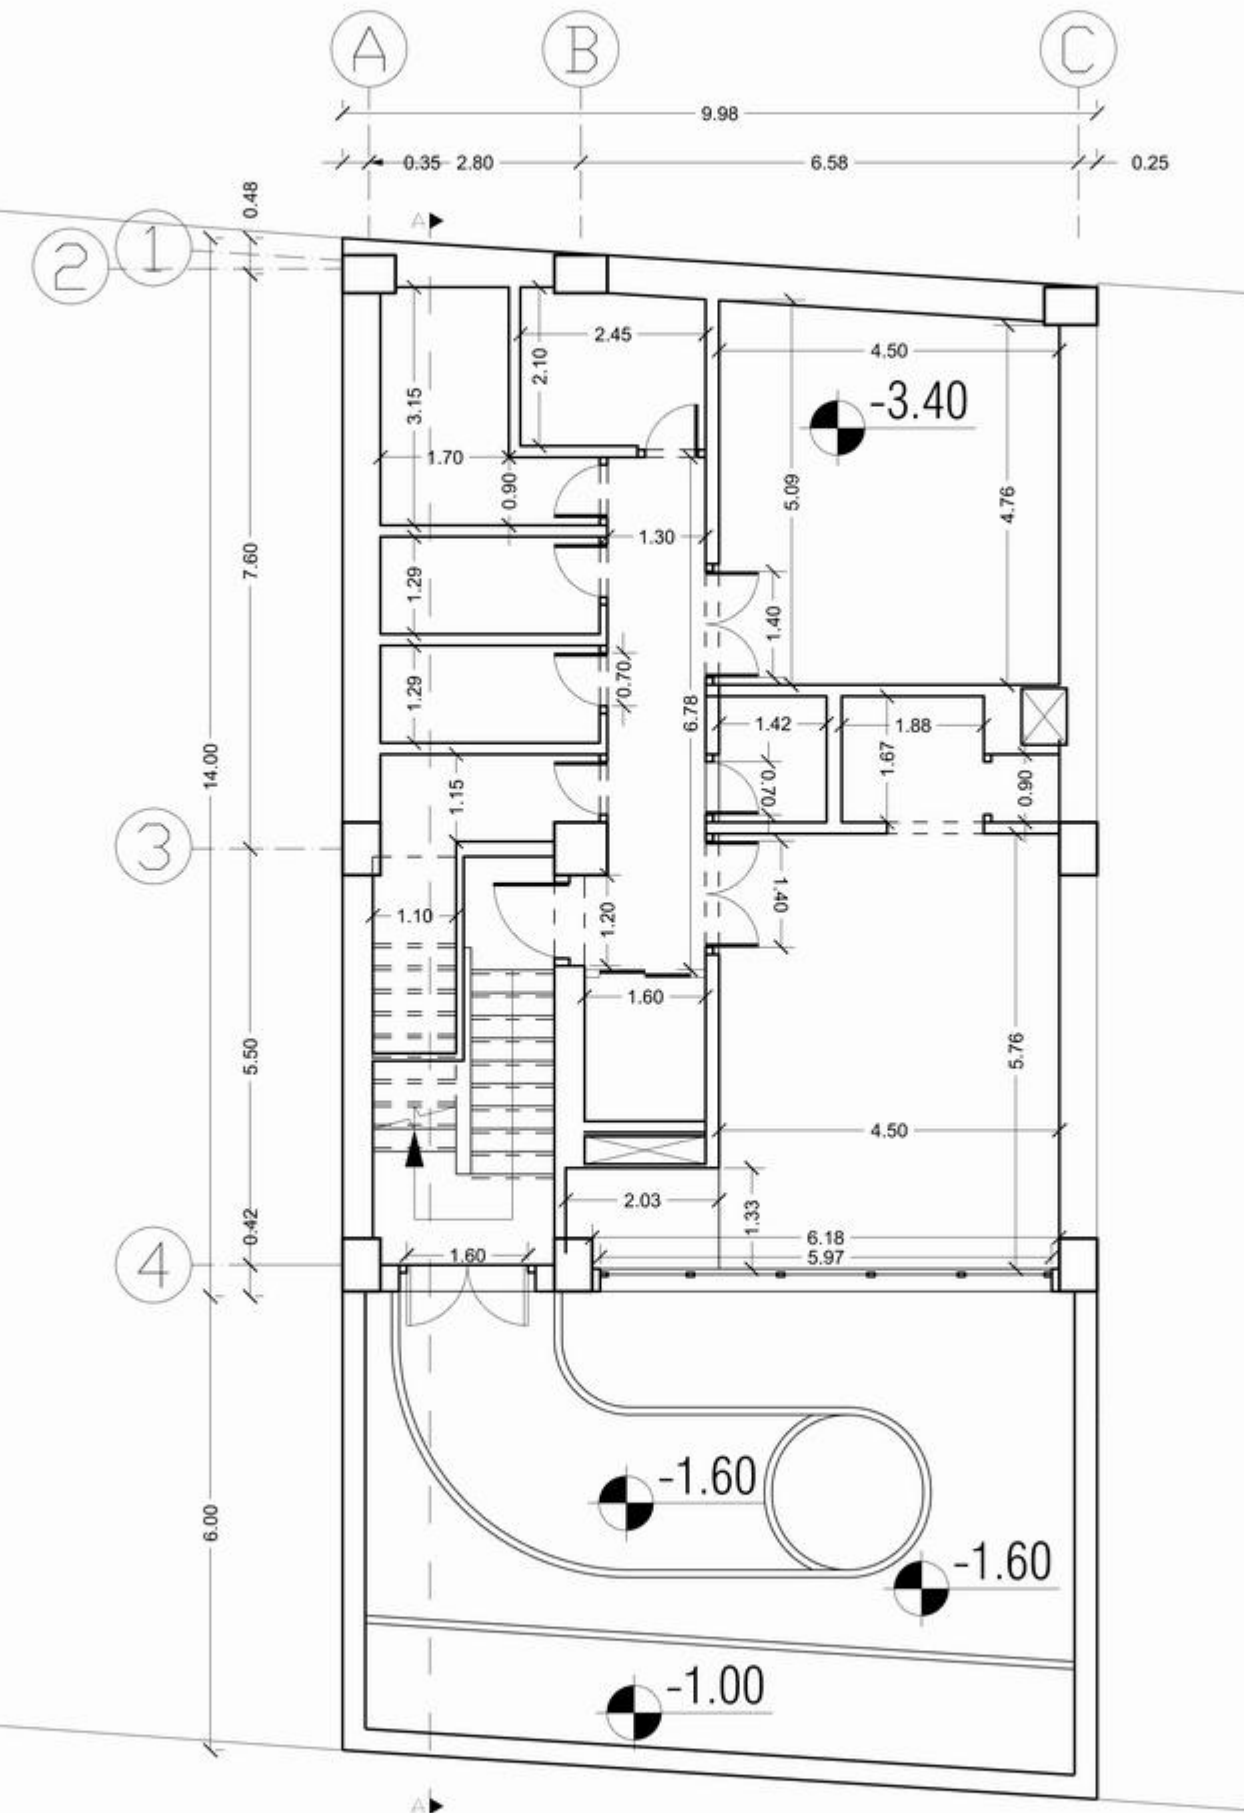



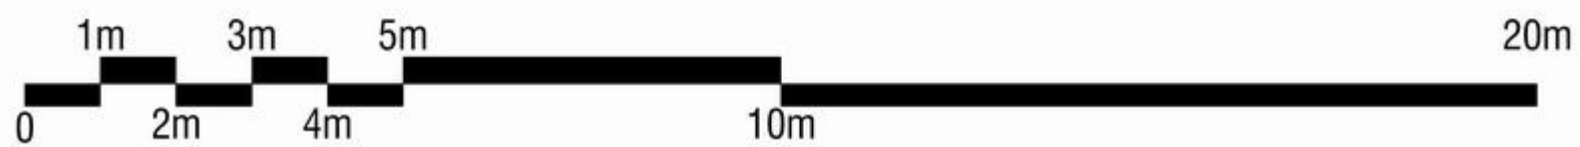


DENZA RESIDENCE COMPETITION

- 1-STORE
- 2-POWER SYSTEM
- 3-CHANGING ROOM
- 4-HALL
- 5-WC
- 6-GARDEN

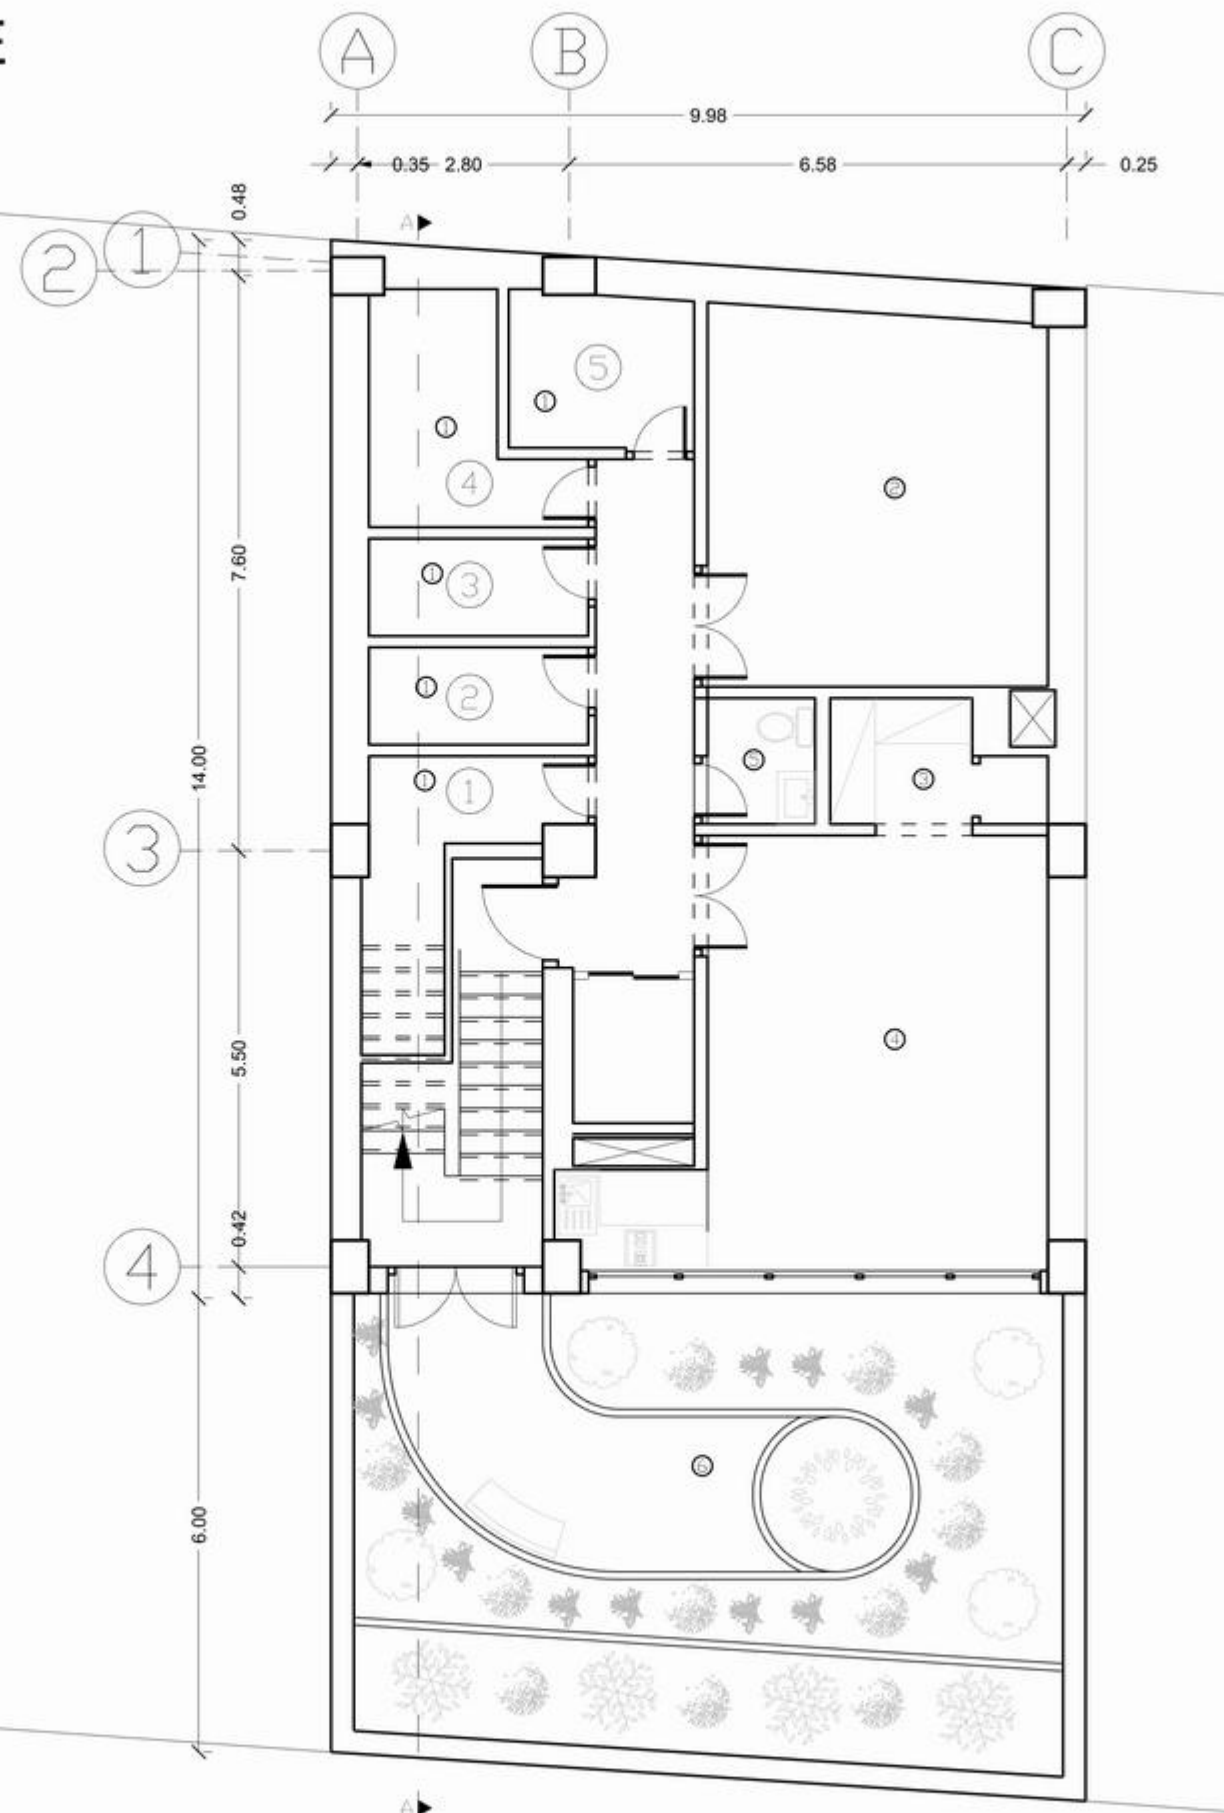

Underground Plans 1/8


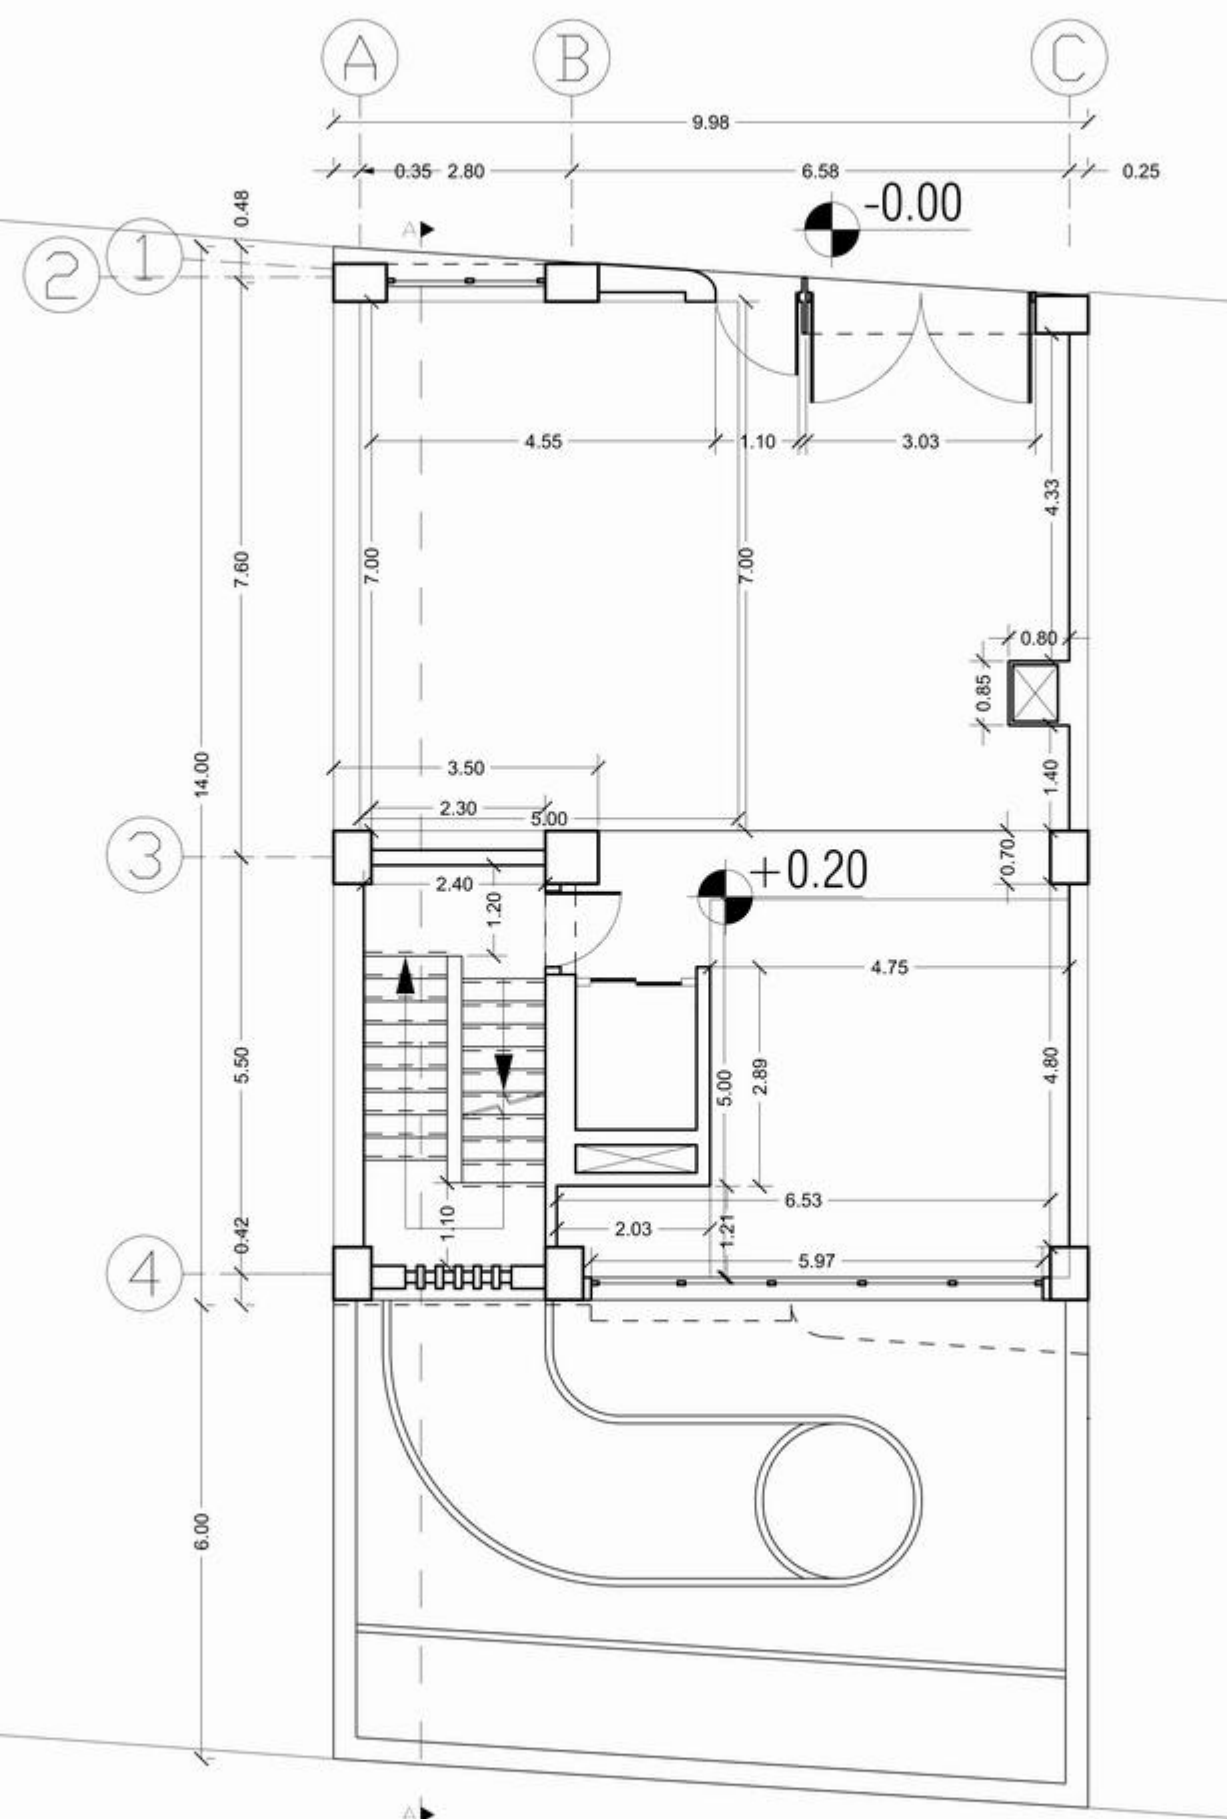
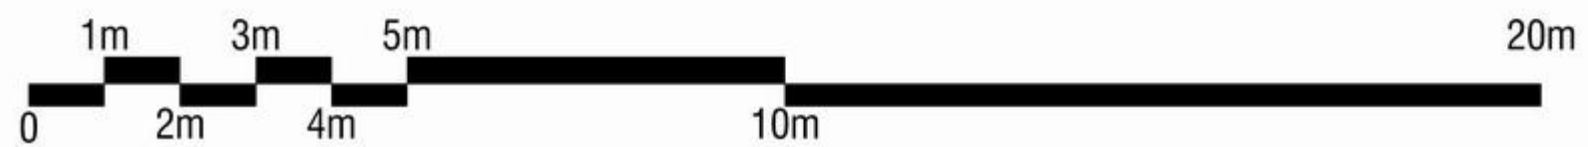


Ground Floor Plans 2/8



DENZA RESIDENCE COMPETITION




- 1-LIVING ROOM
- 2-KITCHEN
- 3-ROOM
- 4-WC
- 5-BALCONY
- 6-LAUNDRY
- 7-DINING ROOM

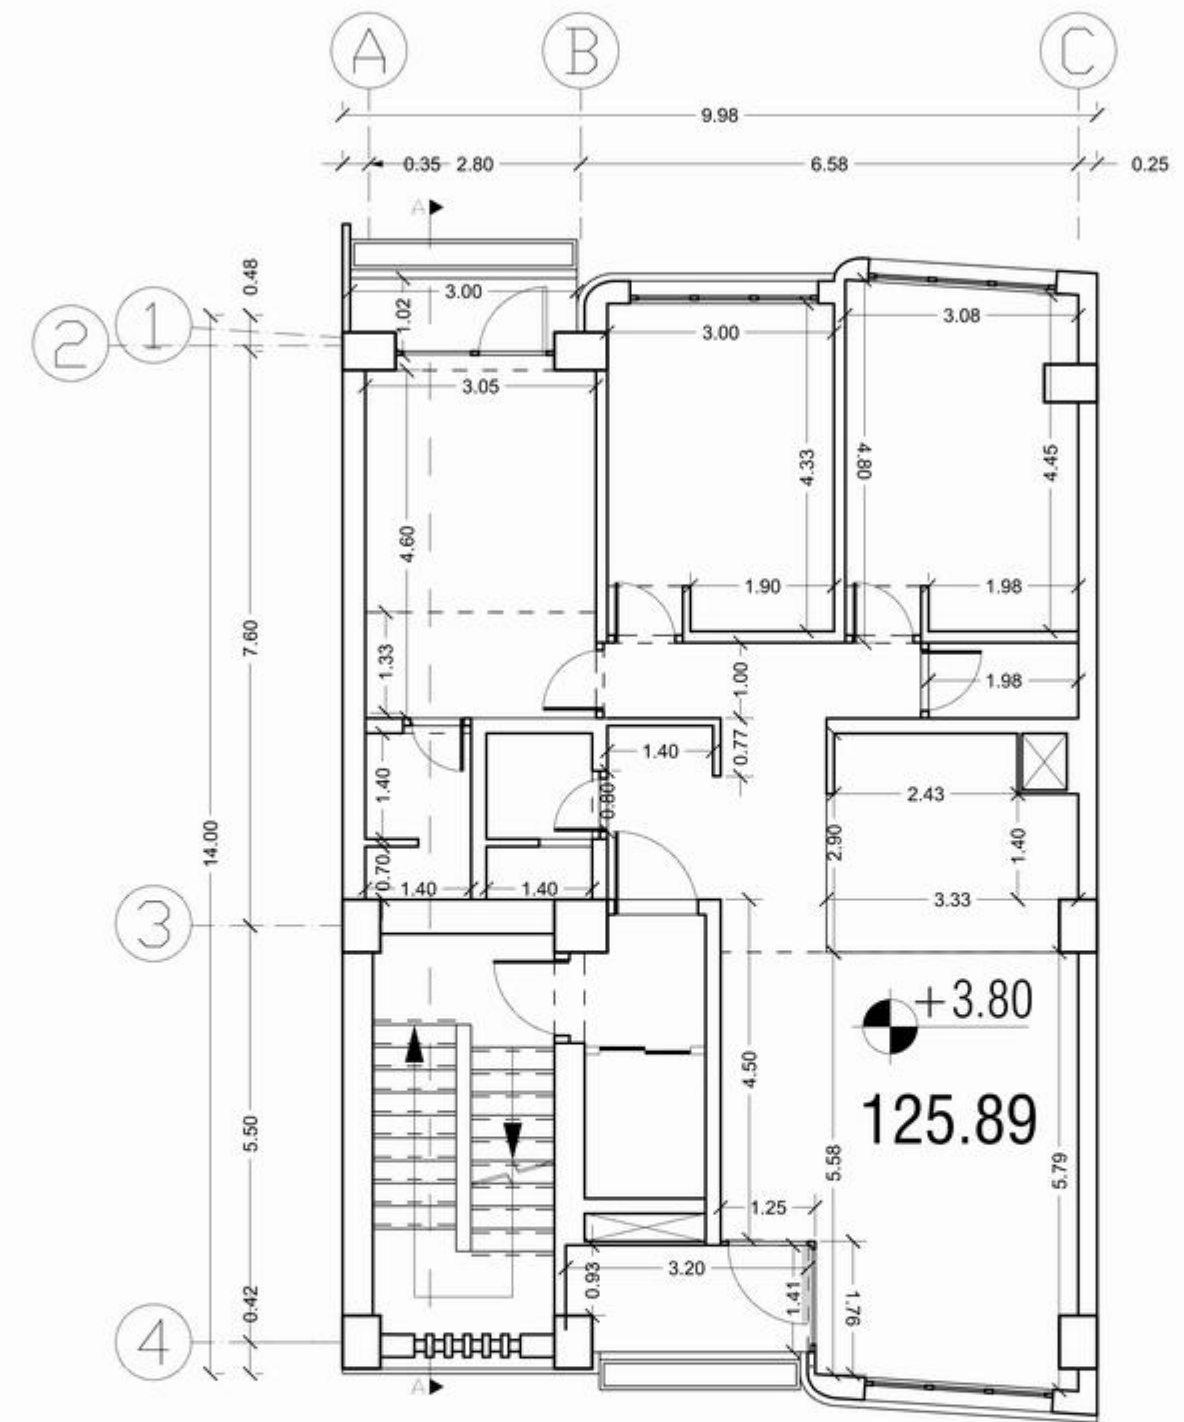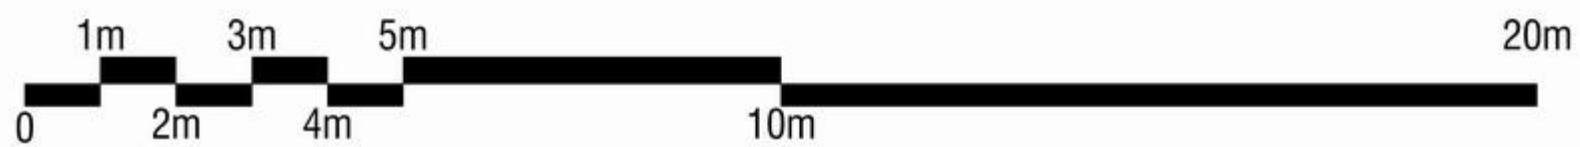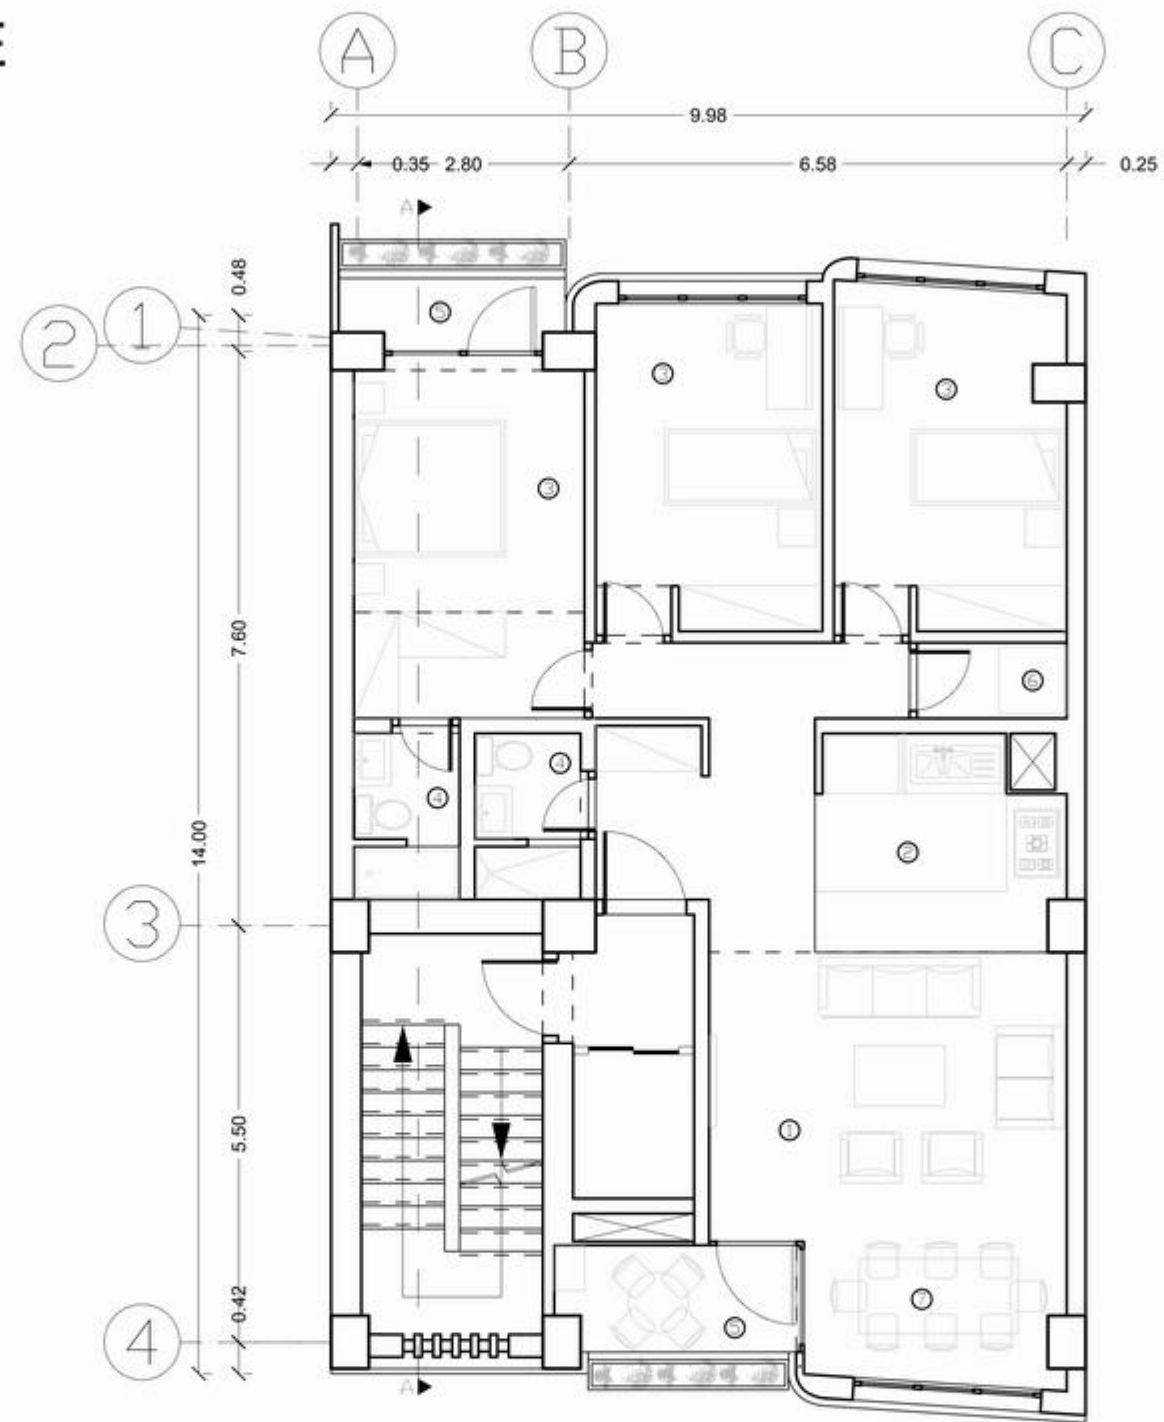



DENZA RESIDENCE COMPETITION


- 1-LIVING ROOM
- 2-KITCHEN
- 3-ROOM
- 4-WC
- 5-BALCONY
- 6-LAUNDRY

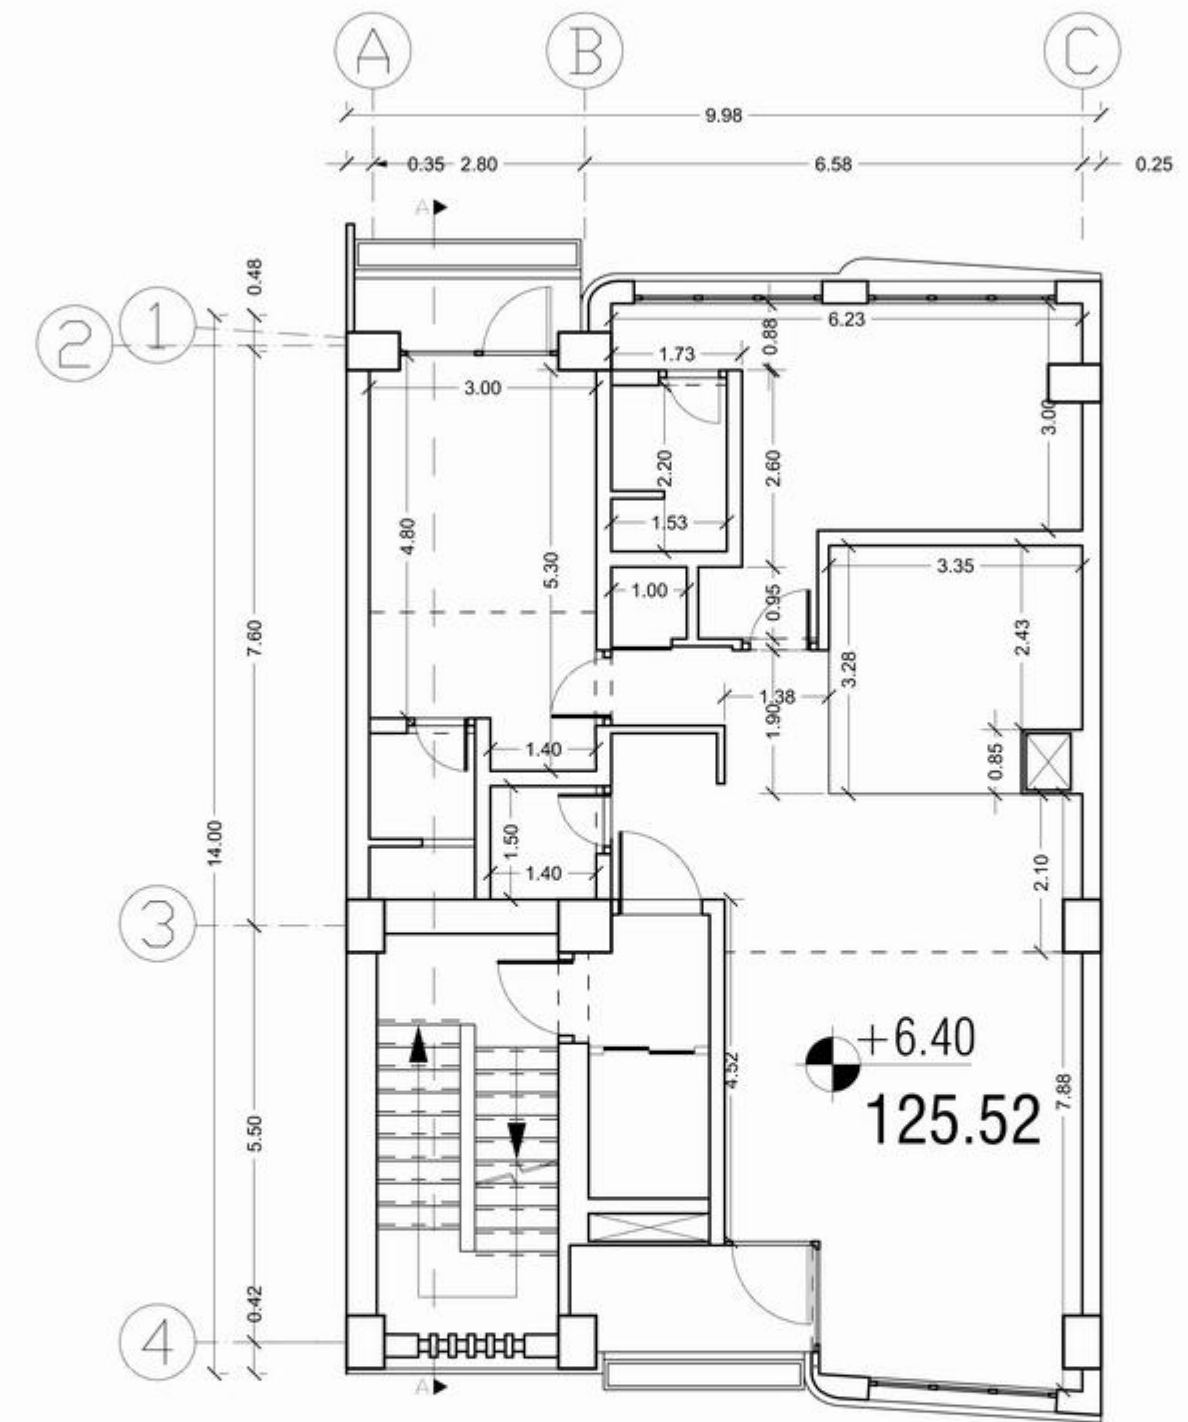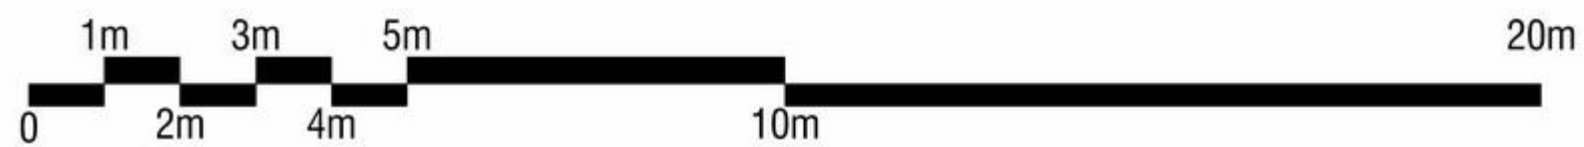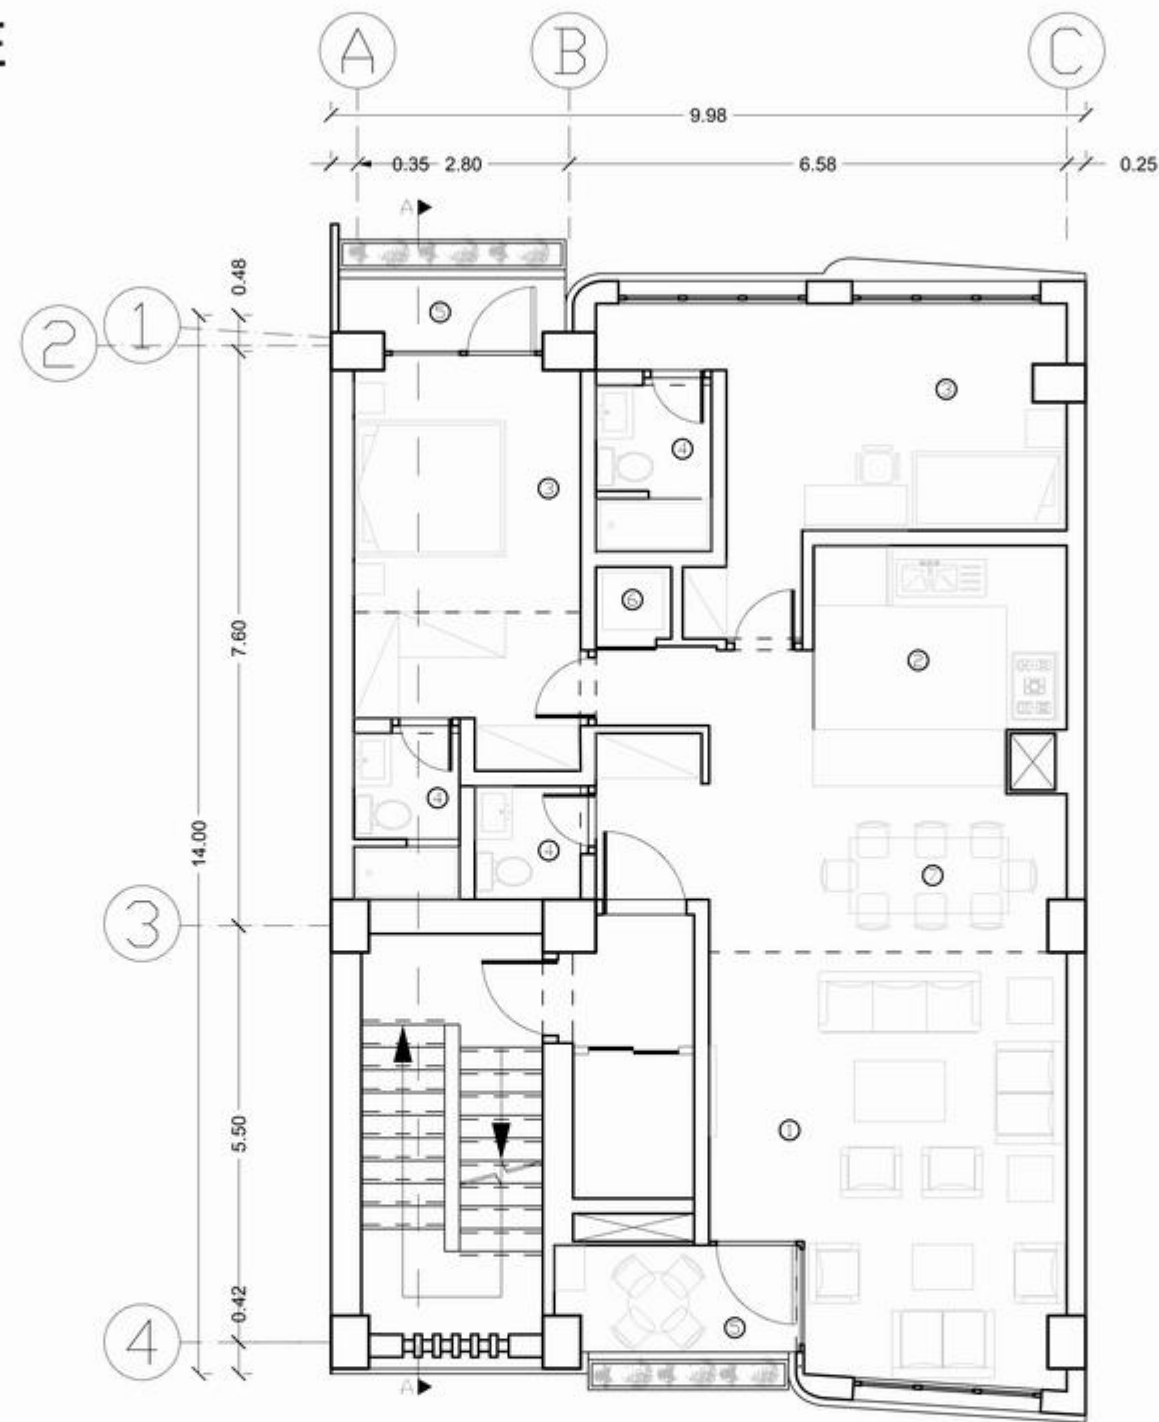



2nd Floor Plans 4/8



DENZA RESIDENCE COMPETITION

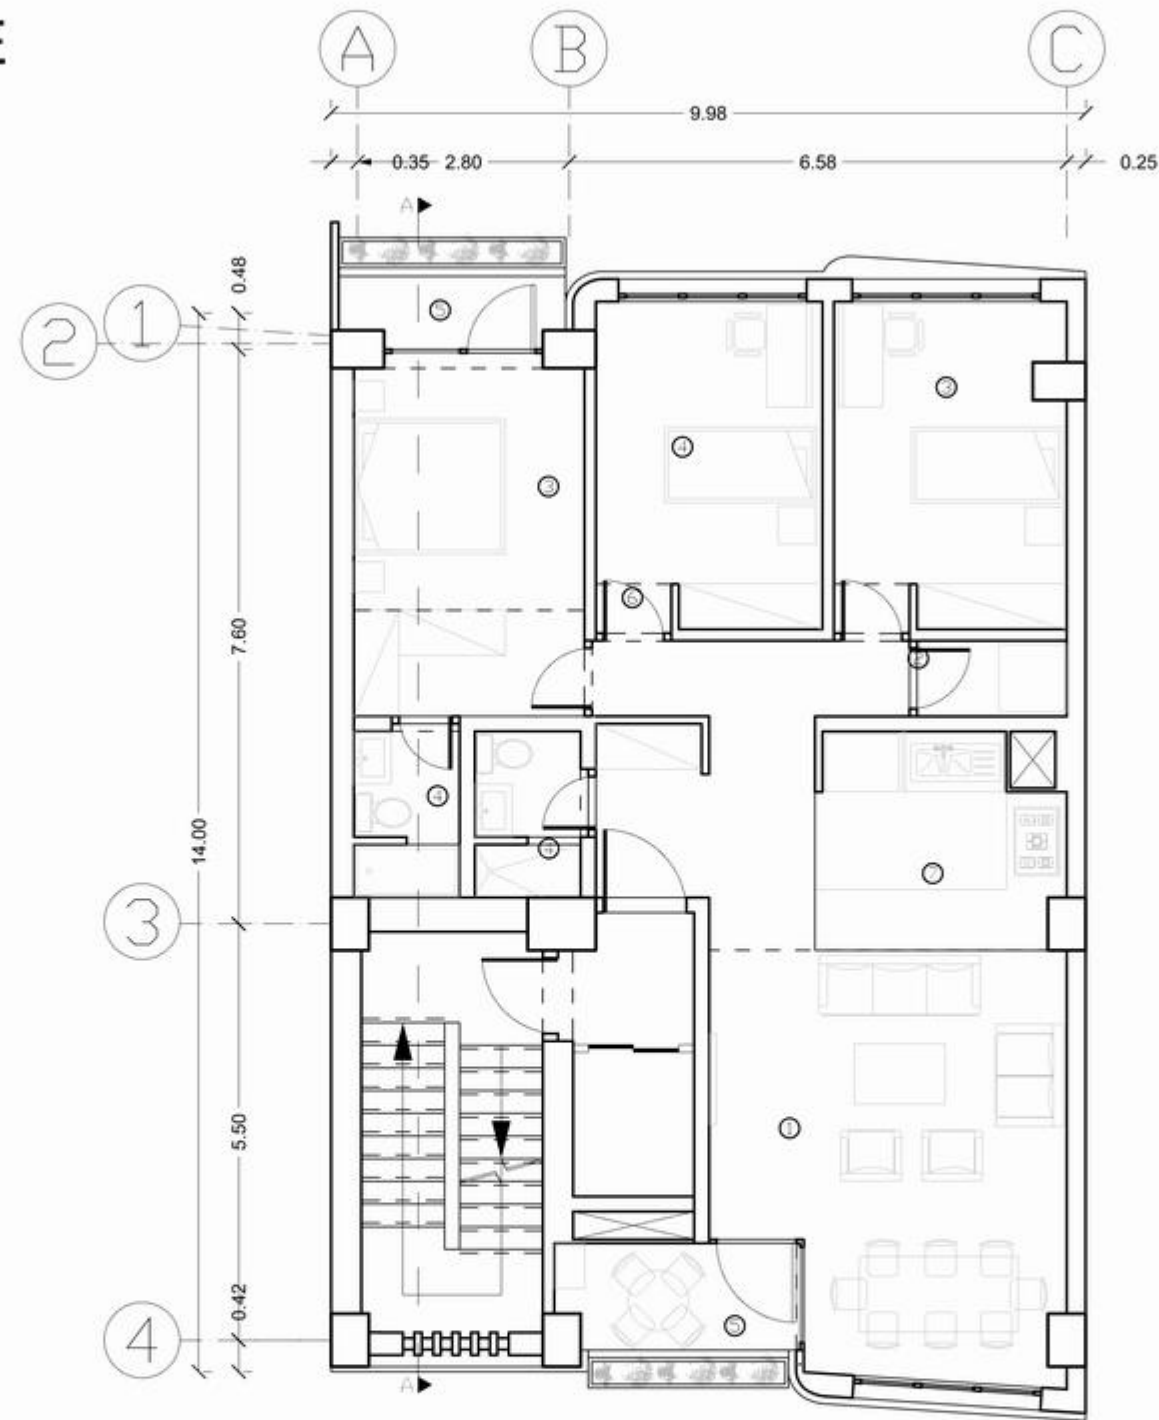

1-LIVING ROOM
2-KITCHEN
3-ROOM
4-WC
5-BALCONY
6-LAUNDRY


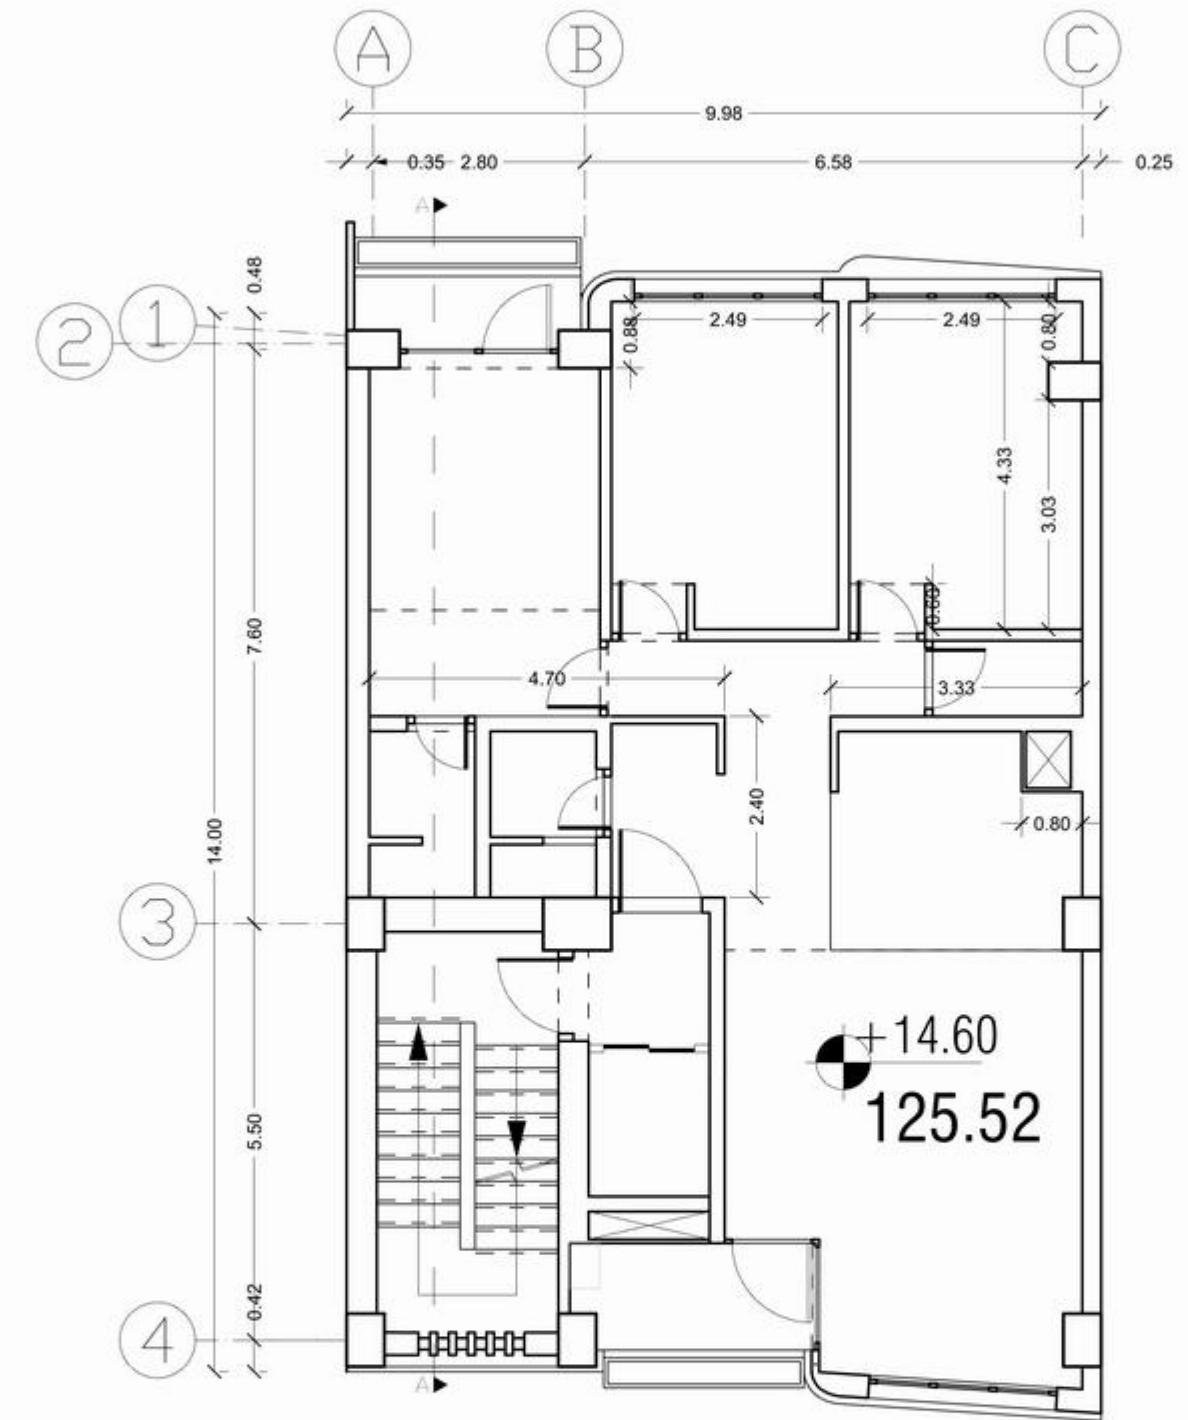
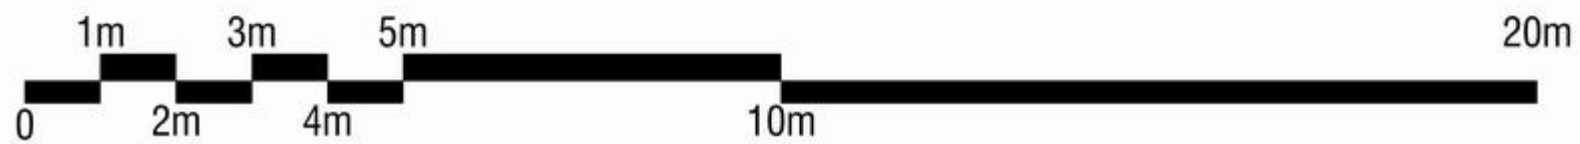


4th Floor Plans **5/8**



DENZA RESIDENCE COMPETITION


1-WC
2-BBQ
3-PERGOLA

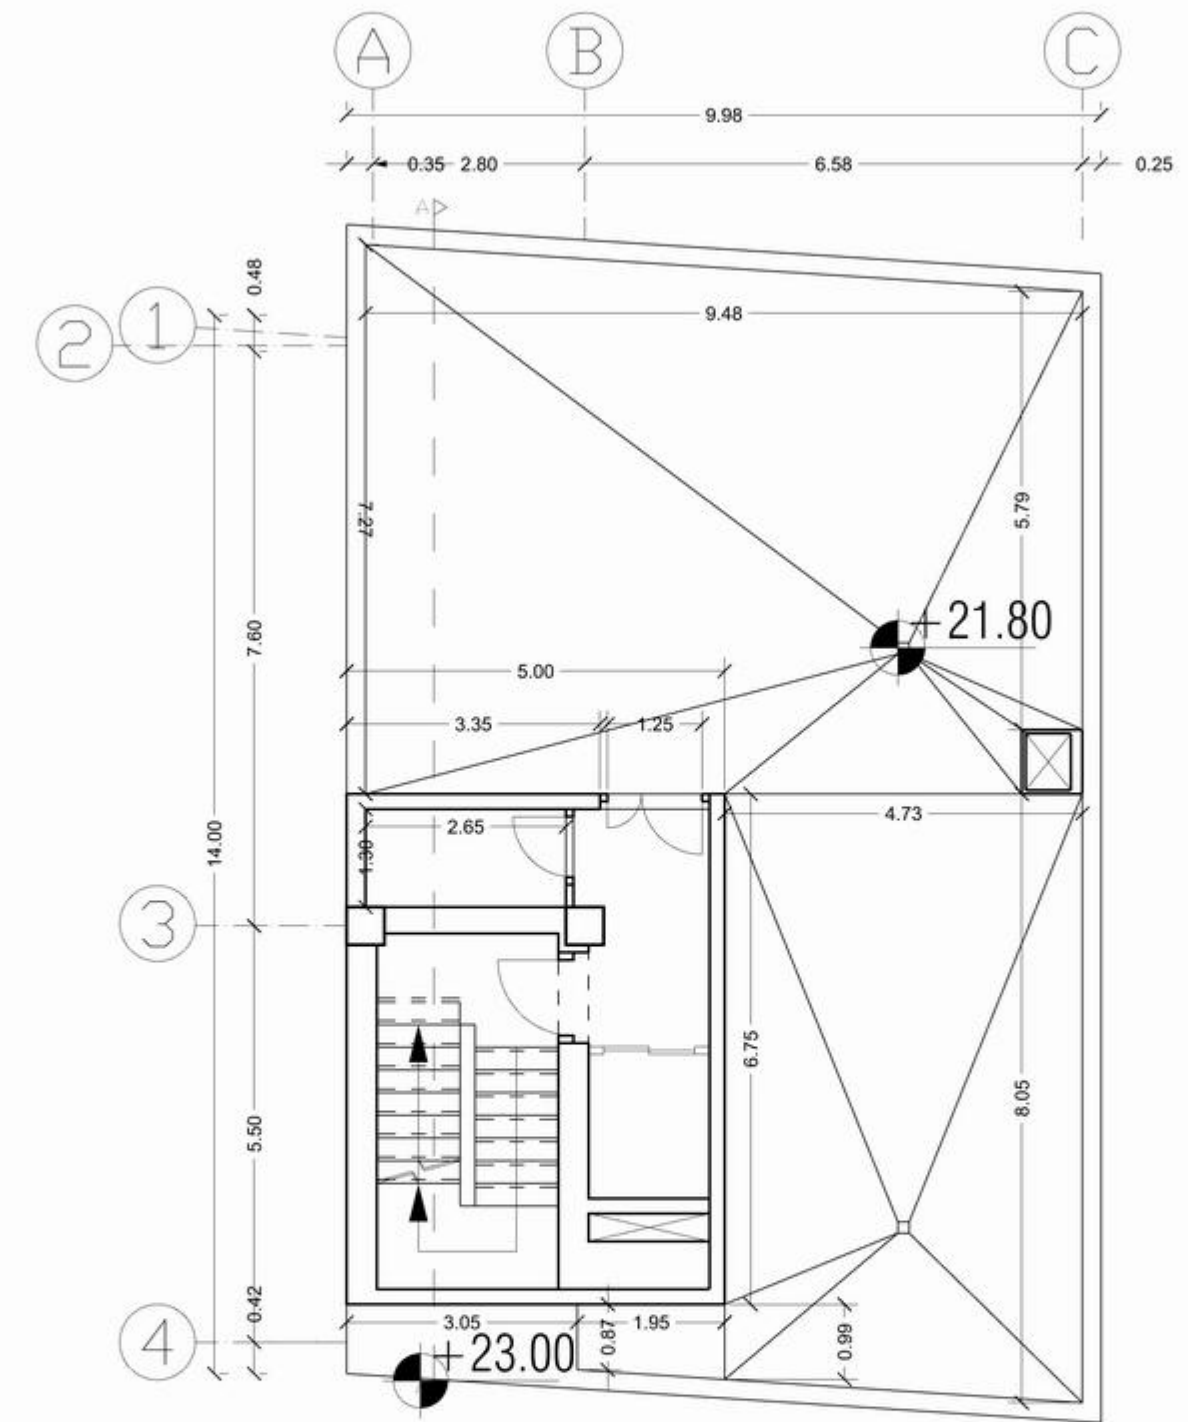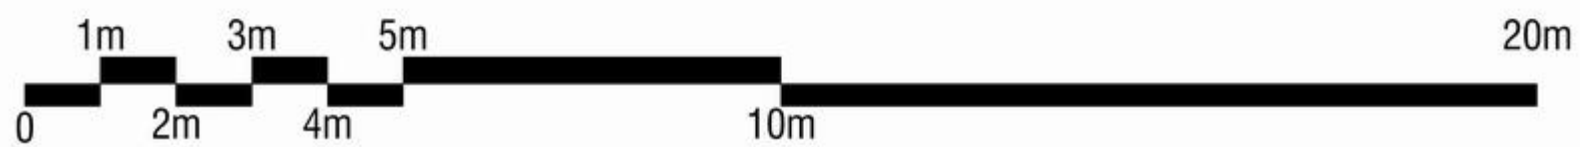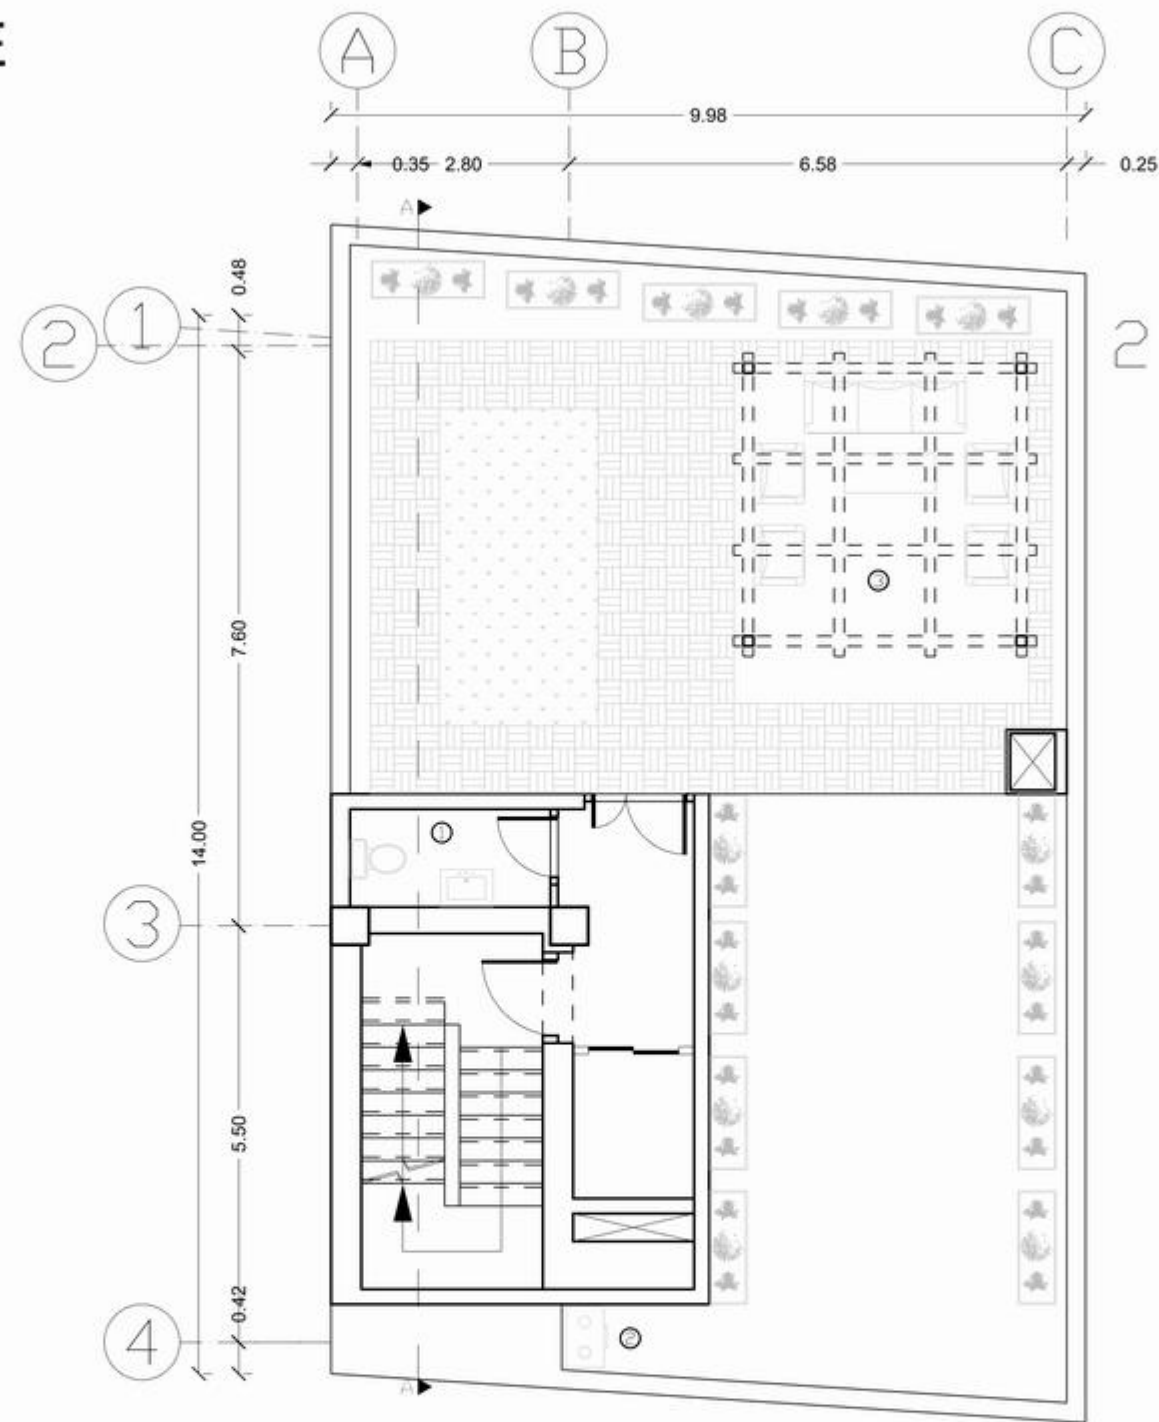

Roof Plans 6/8



DENZA
RESIDENCE
COMPETITION

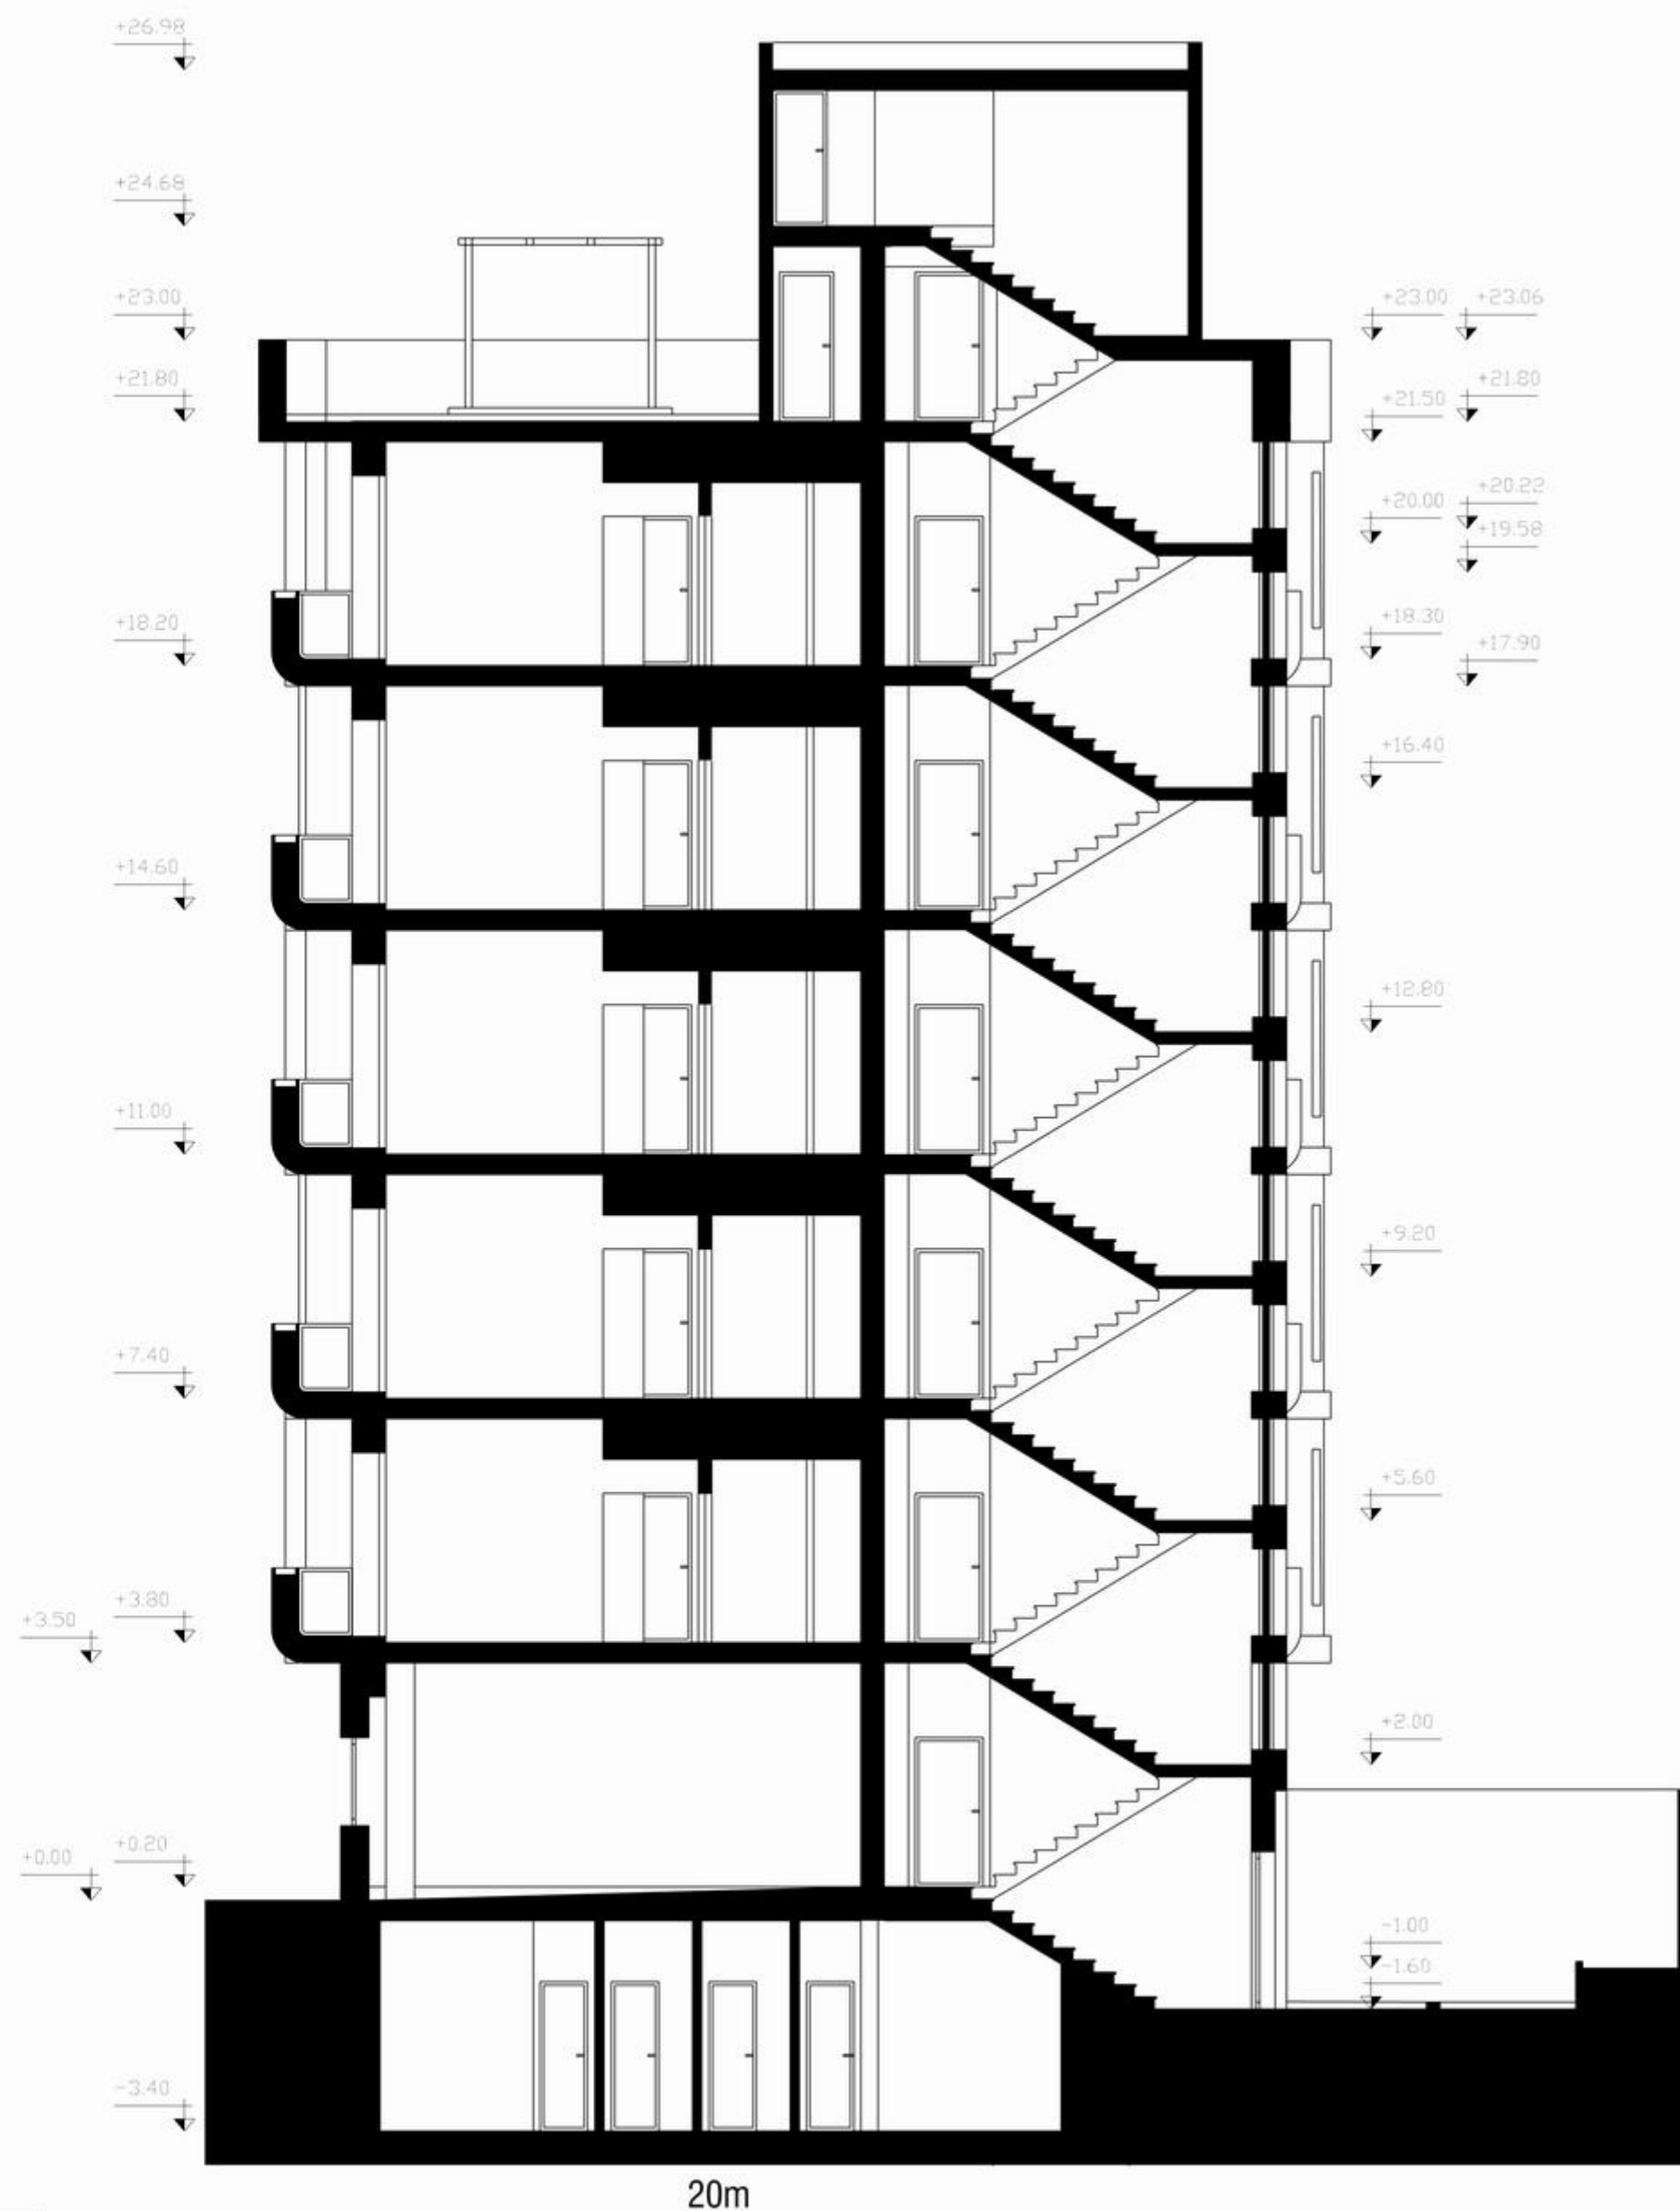

section A-A 7/8



DENZA
RESIDENCE
COMPETITION

جدول مساحت کلی مسابقه دنزا رزیدنس

کاربری طبقات	مسکونی		راه پله + آسانسور+لابی	پارکینگ	انبار		مساحت کل طبقه مساحت
	مساحت	واحد			مساحت	واحد	
زیرزمین ۱-	-	-	-	-	36.23	5	135.78
همکف	-	-	-	5	-	-	135.78
اول	125.89	1	23.62	-	-	-	149.51
دوم	125.52	1	23.62	-	-	-	149.14
سوم	125.89	1	23.62	-	-	-	149.51
چهارم	125.52	1	23.62	-	-	-	149.14
پنجم	125.89	1	23.62	-	-	-	149.51
جمع	مجموع مساحت مسکونی		-	مجموع تعداد پارکینگ	مجموع مساحت انبار		مساحت کل مجموعه
	628.71	5	-	5	36.23	5	1018.37

دیوارهای مشترک بین فضای مسکونی و مشاعات (راه پله، آسانسور و لابی) جزء مساحت مسکونی محاسبه می شود

نیازی به پر کردن خانه های با علامت (-) نیست

لطفاً پلی لاین مساحت کل طبقه و واحدهای مسکونی در فایل اتوکد ترسیم شود











پوشش مسطحی سفید

گرم‌آبیت مسطحی

آجر نما طوسی تیره

فلان‌رنگین فولادی مسطحی
چهاره داخلی گالوانیزه

تایل بتن اکسپوز شیار بهمن
سفید

فلان‌رنگین فولادی مسطحی

پنجره برزخی مسطحی

دور تا دور پنجره
گرم‌آبیت مسطحی

درب فولادی مسطحی

آجر نما طوسی تیره











پوشش سیمانی سفید

بلوک شیشه ای نیمه شفاف
آبی

آجر نما طوسی تیره

پوشش سیمانی سفید



سنجد زمینی

سنگ رودخانه ای
درشت

موزاییک پلیمری طوسی روشن





فلاورباکس چوب پلاست

چمن مصنوعی

تایل چوب پلاست پاژلی

موزاییک پلیمری طوسی روشن

بدنه فولاد مشکی

سرامیک پرسلانی طوسی 20*120

میکرو سمنت سفید

سرامیک پرسلانی ضخیم
طرح سنگ مشکی

سرامیک پرسلانی ضخیم طرح سنگ سفید

سرامیک پرسلانی ضخیم طرح دار سفید مشکی
Lorem Ipsum

