



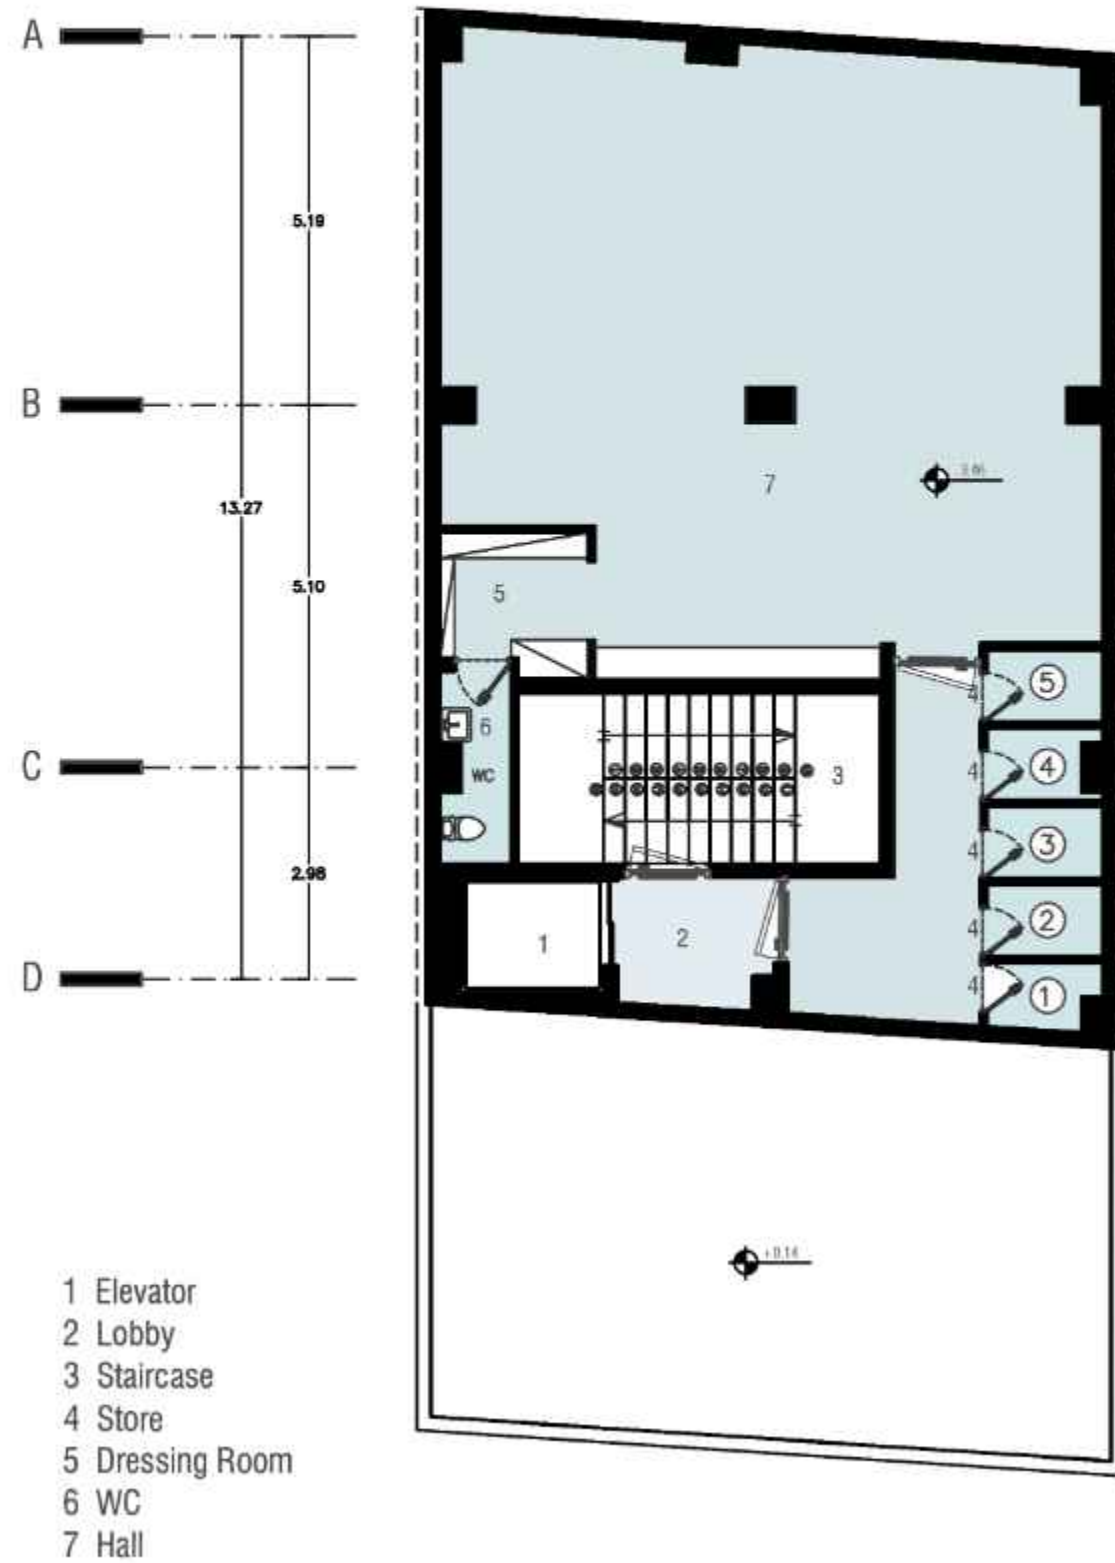



Denza Residence

T A R H 2 T A R H

Store : 5

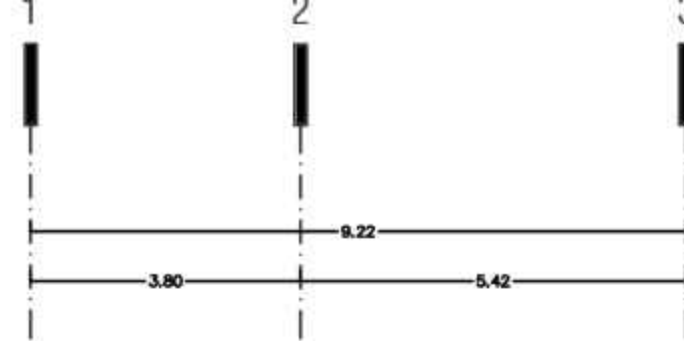

Denza Residence

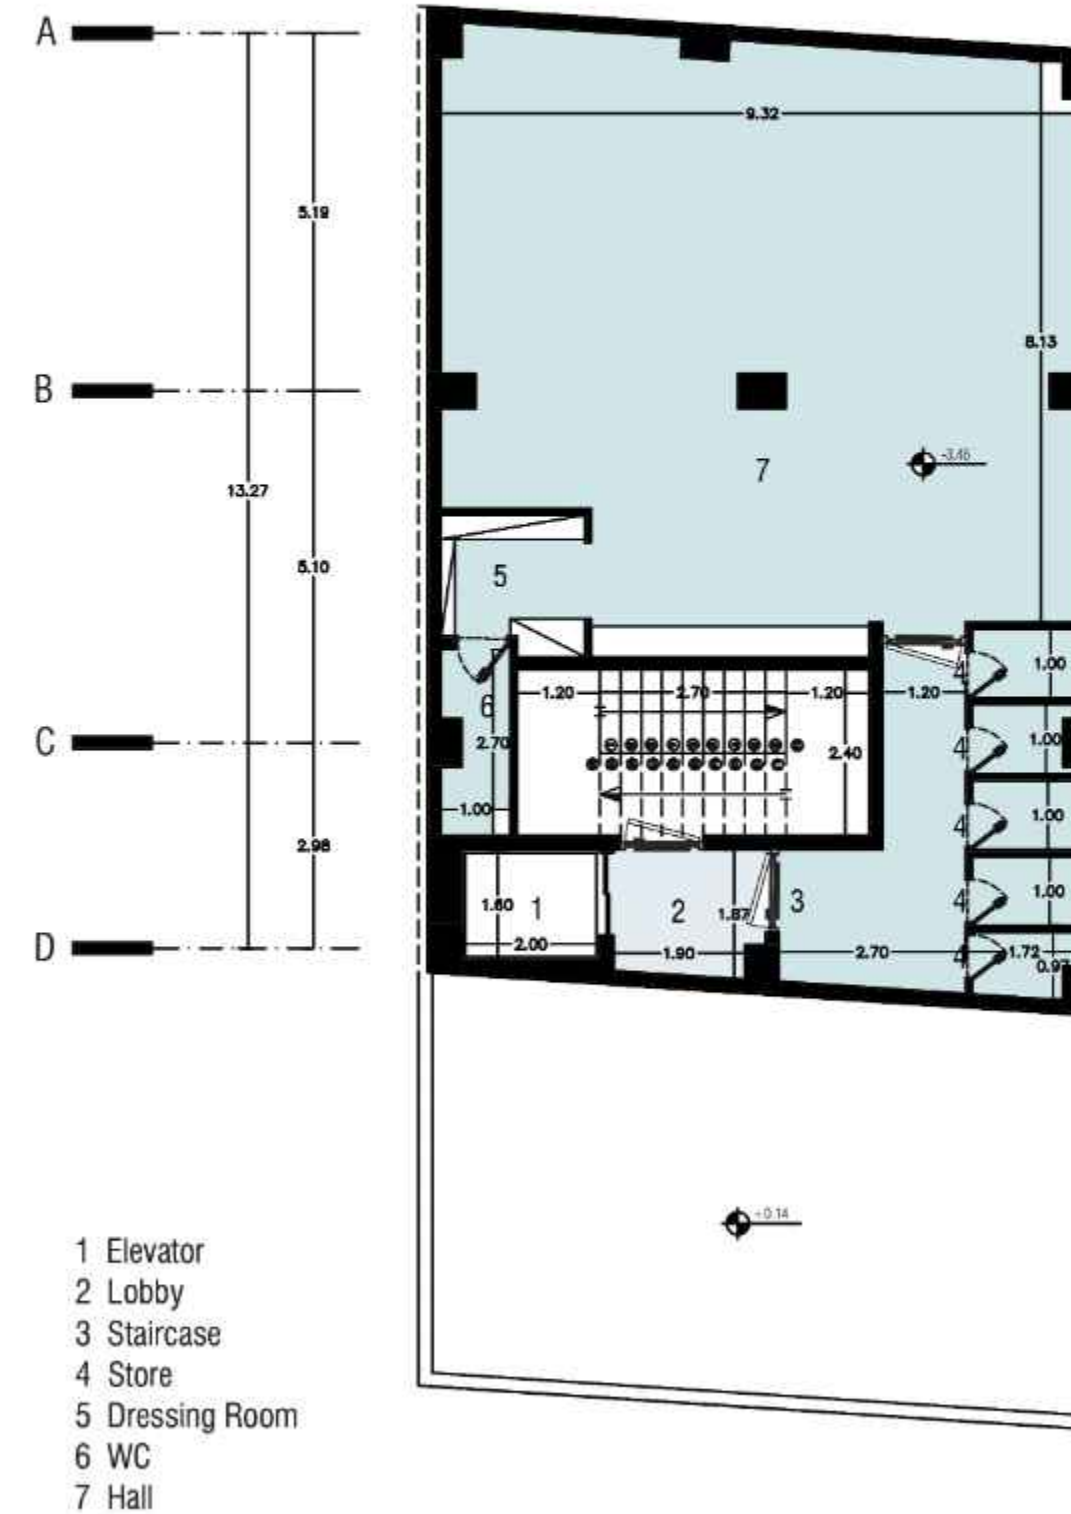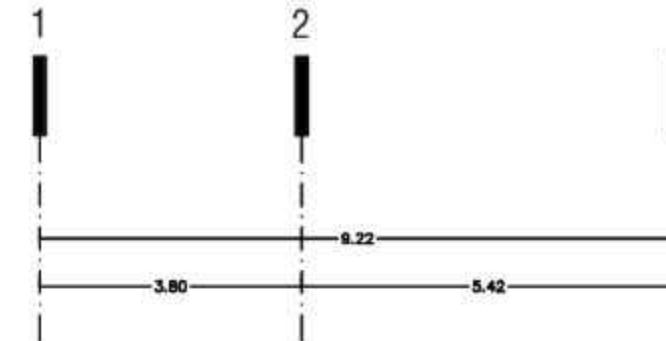



Denza Residence

plan

Ground floor

LEVEL: +0.14

Parking : 5

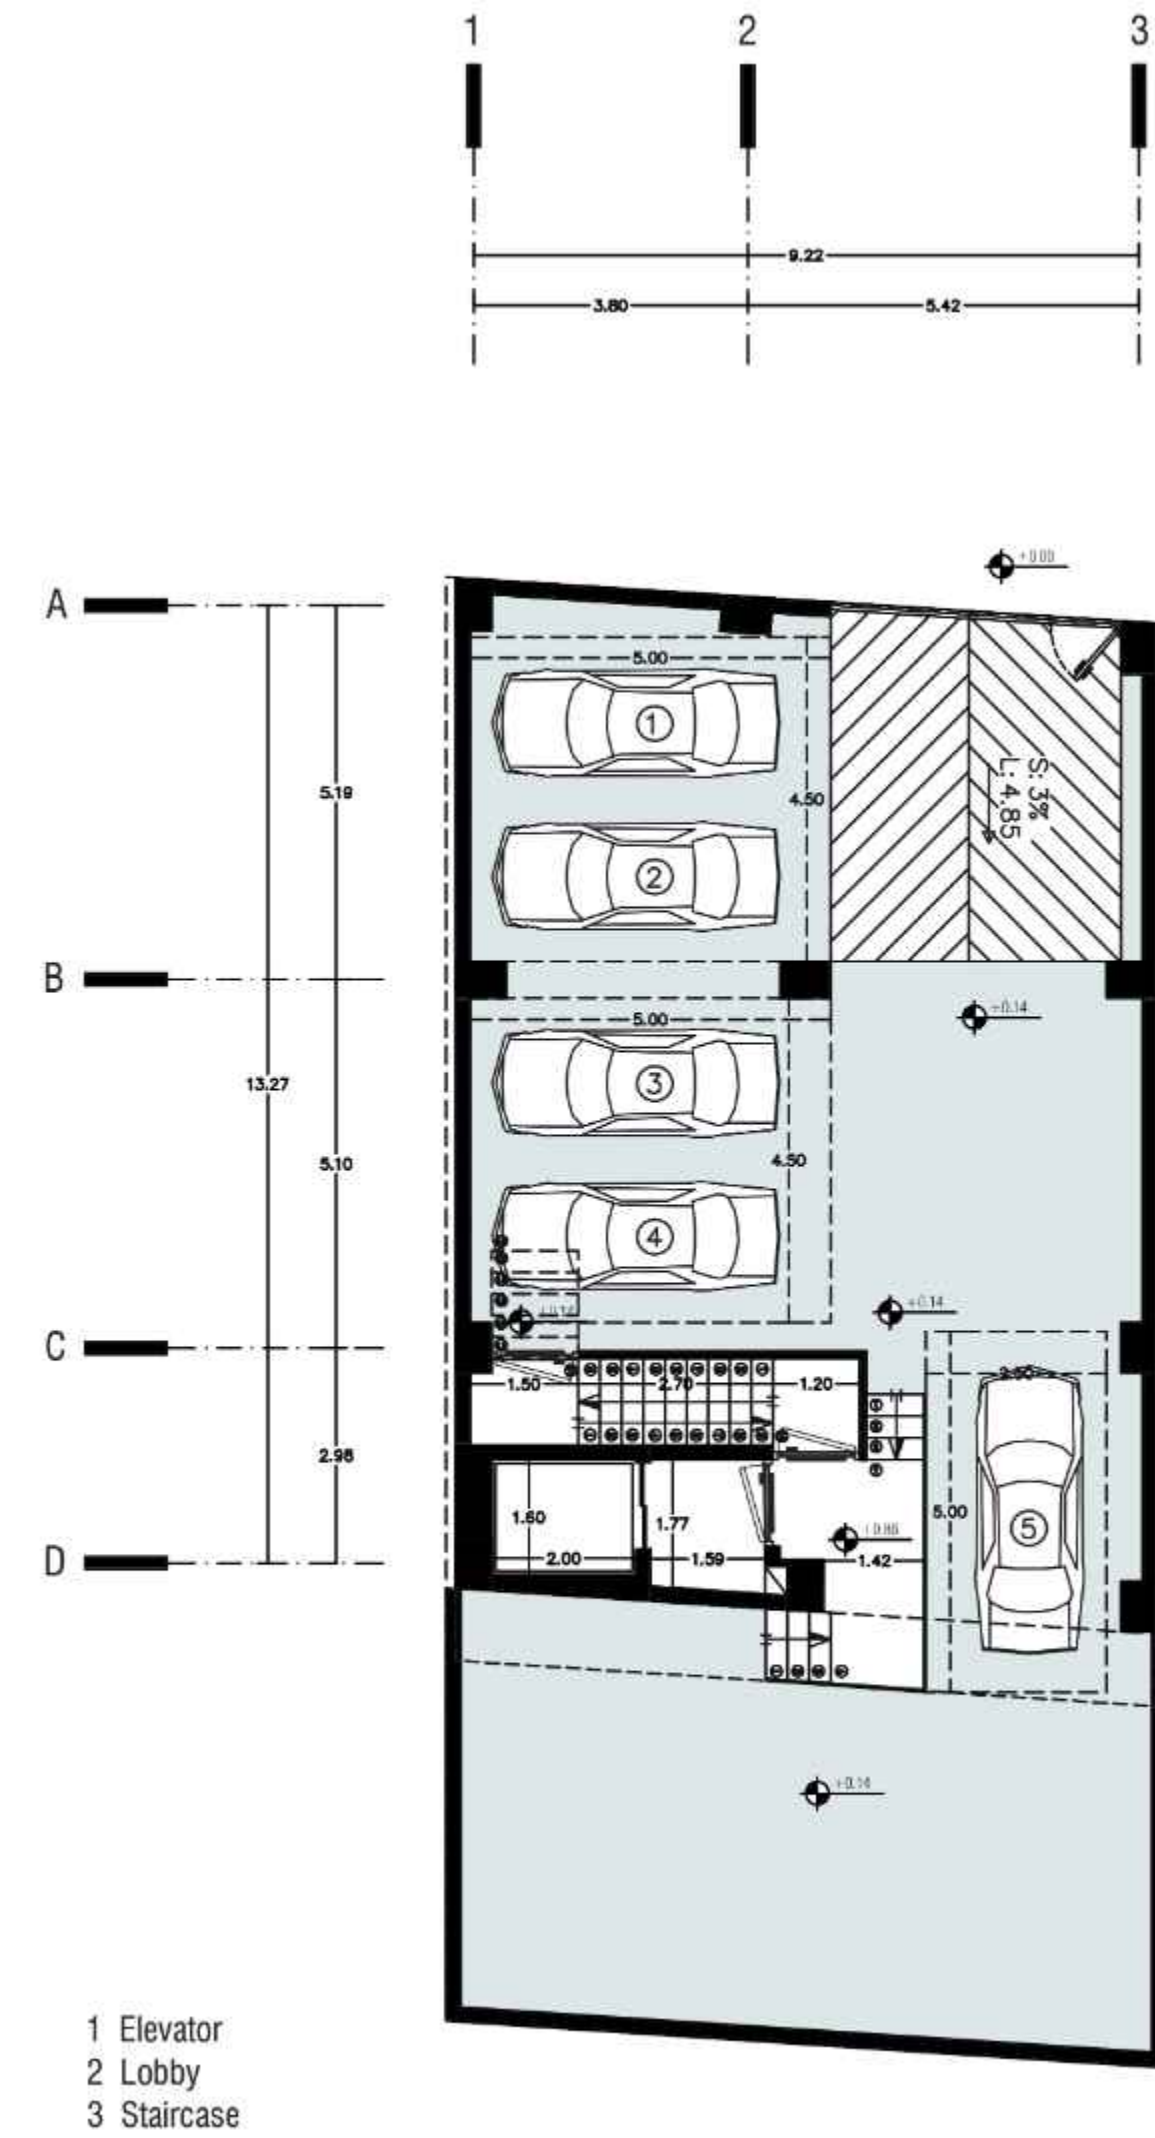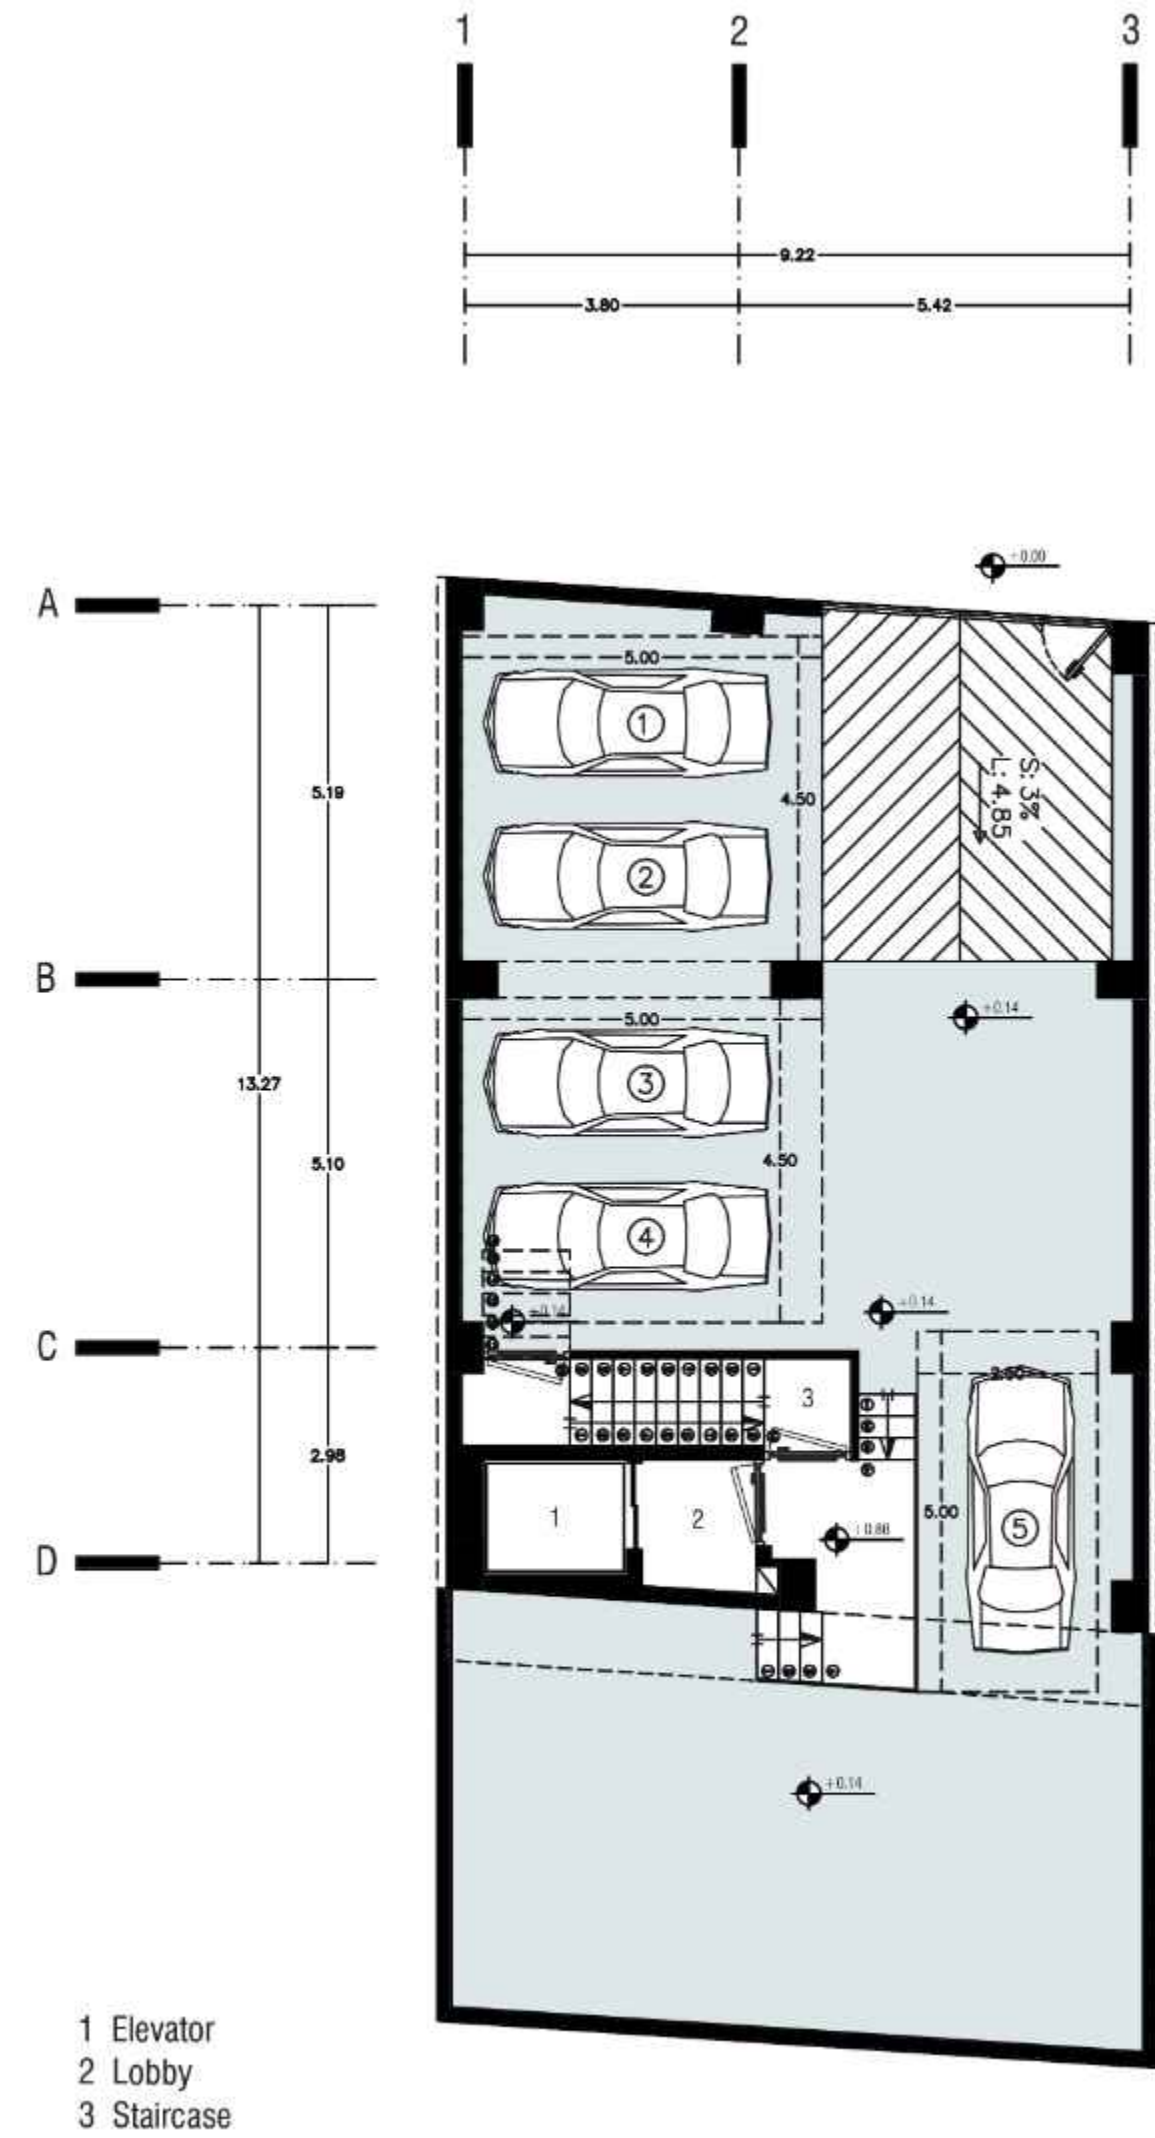

plan

Floor 1-3-5

Area: 123.50m

LEVEL: +3.74
+10.94
+14.54
+18.14



Denza Residence




Denza Residence

plan


Floor 2

LEVEL: +7.34

Area: 123.50m


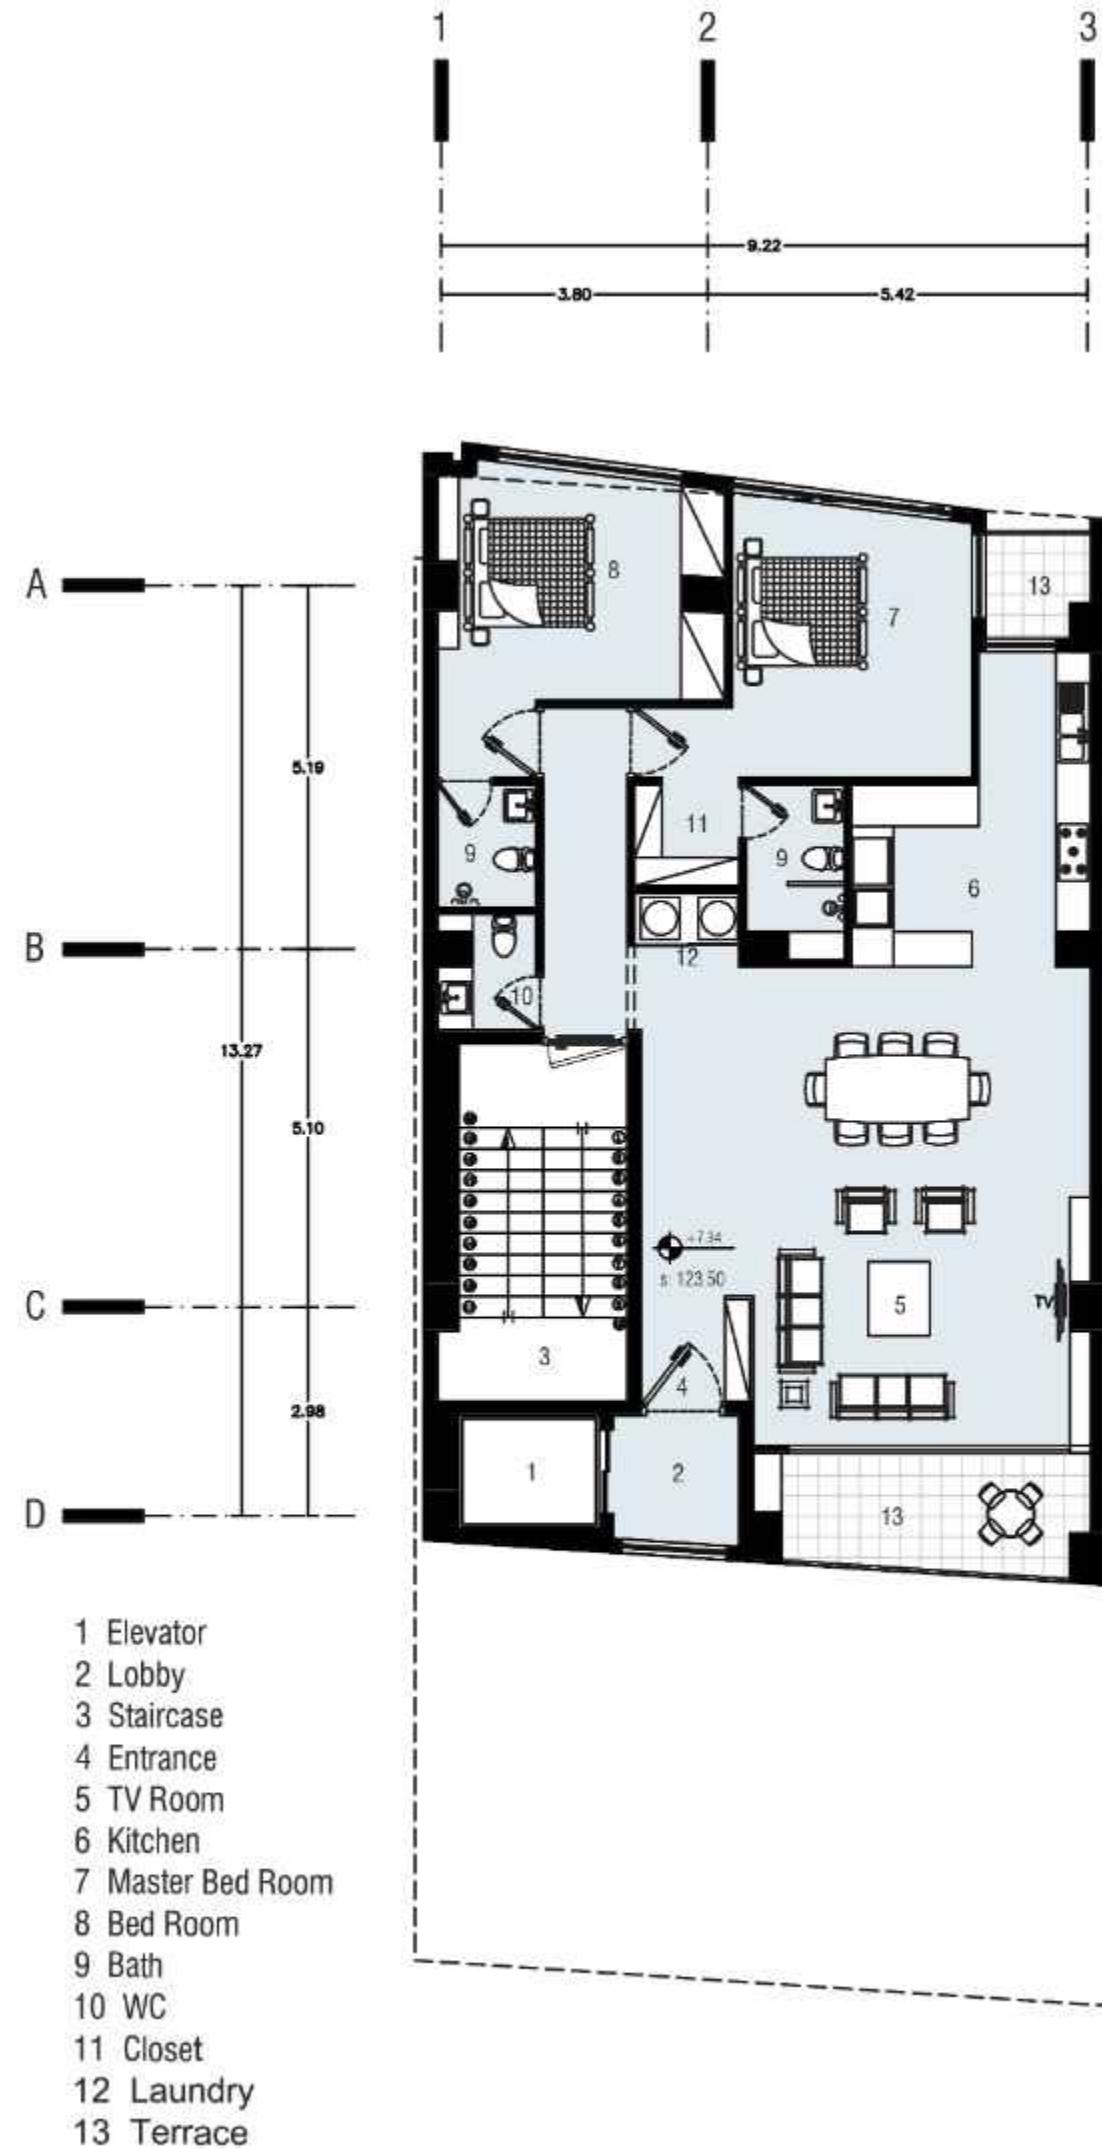


Denza Residence

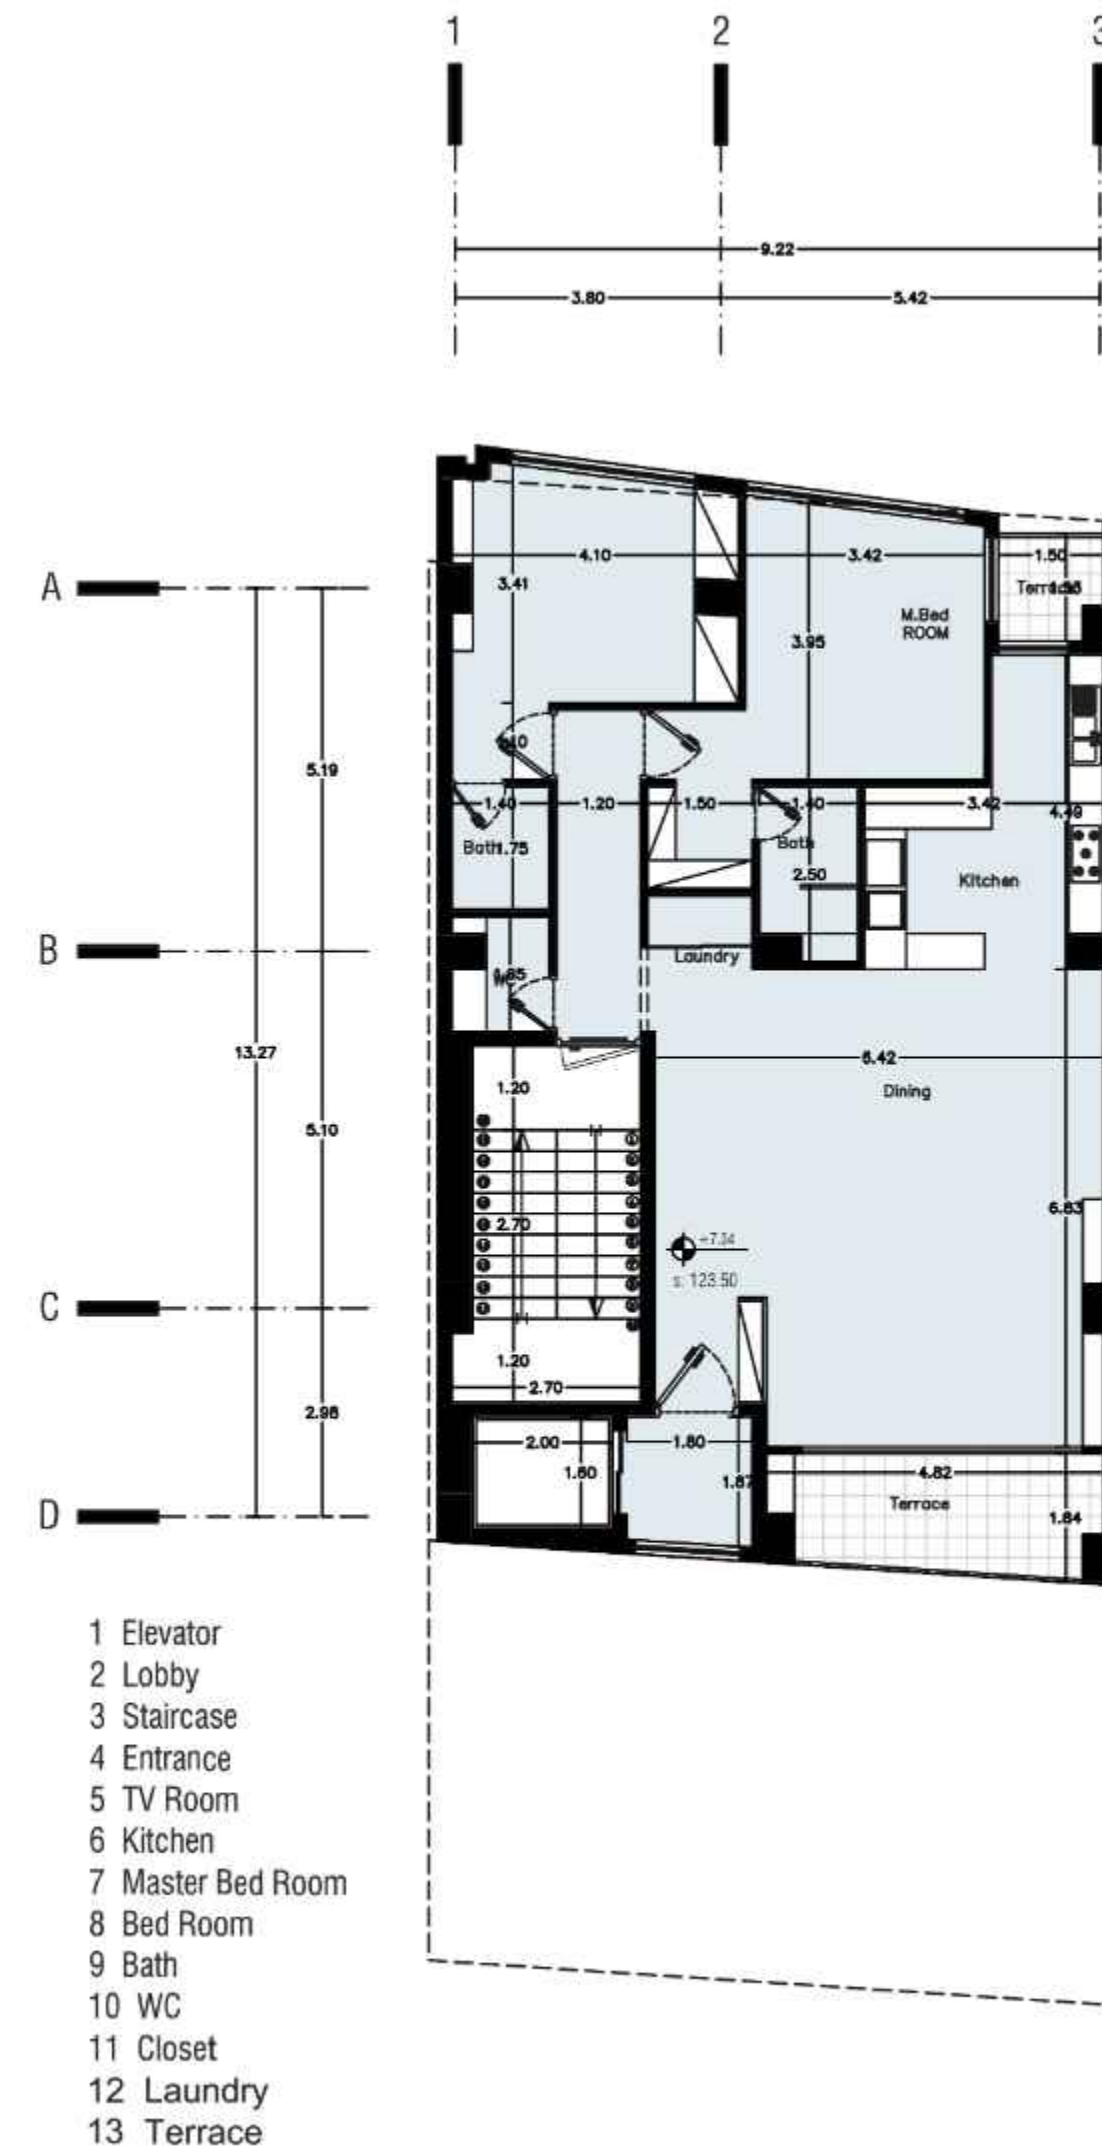



Denza Residence

plan
Roof
LEVEL: +21.74

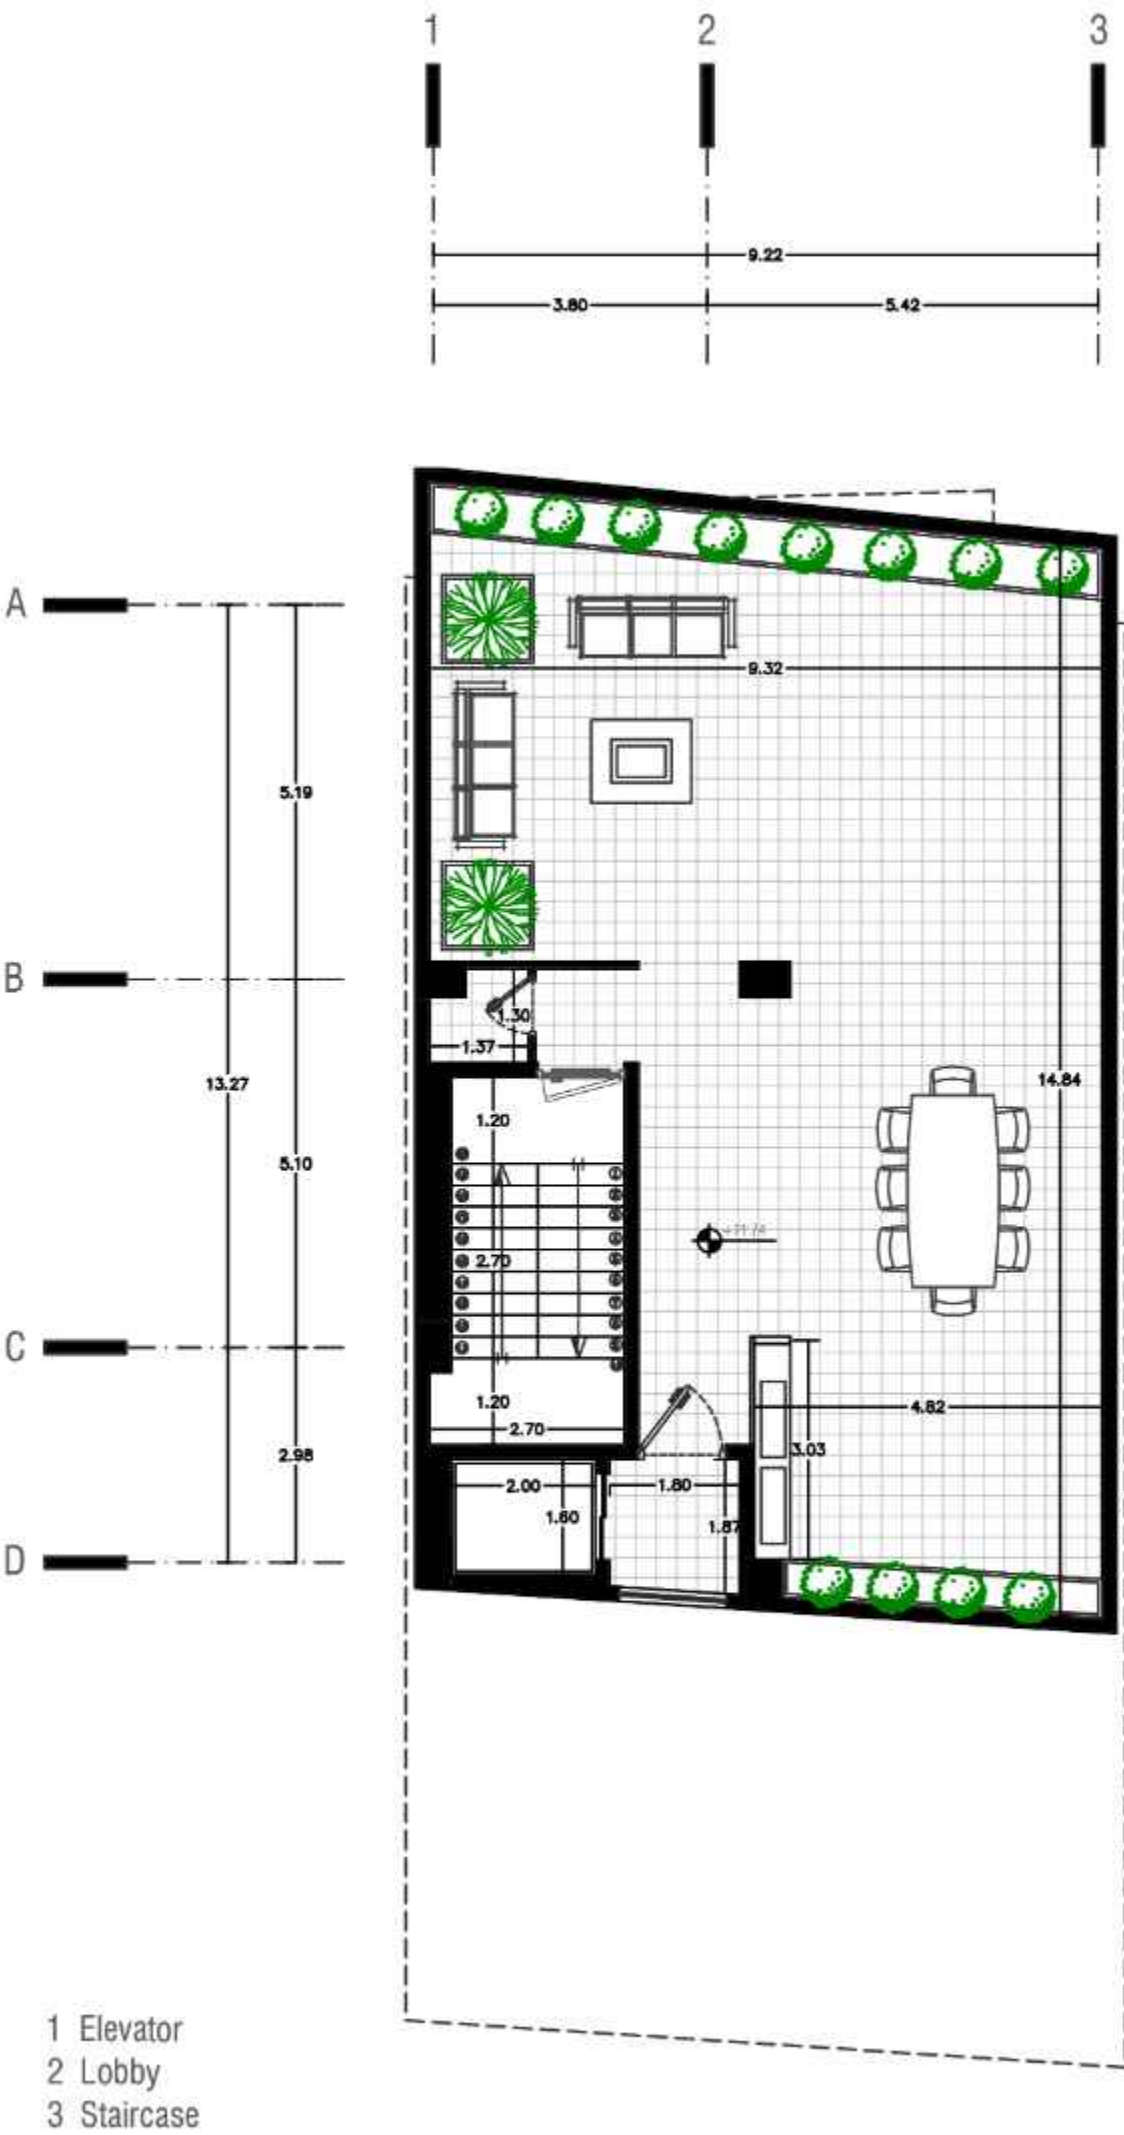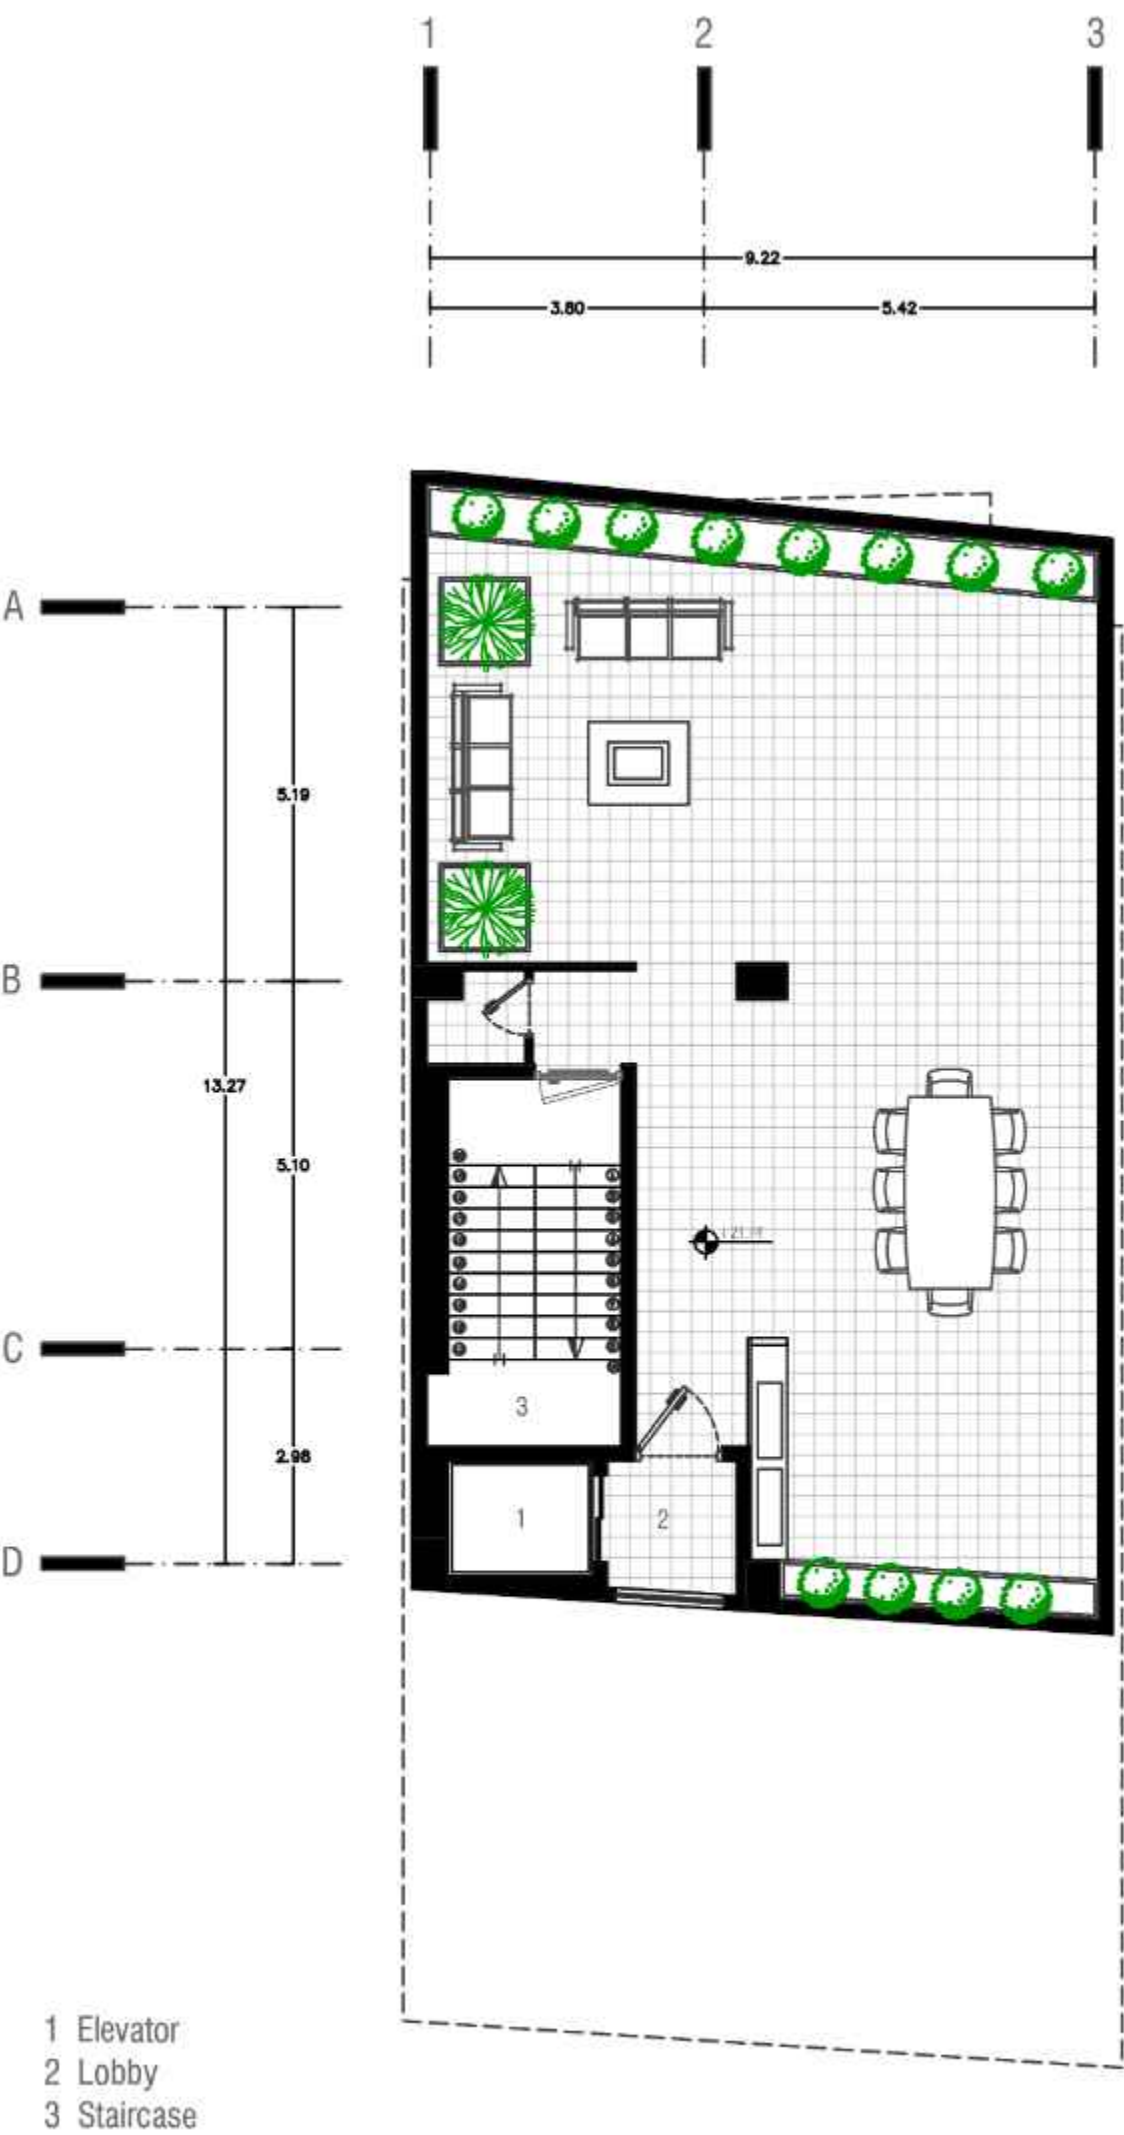

Facade

3D

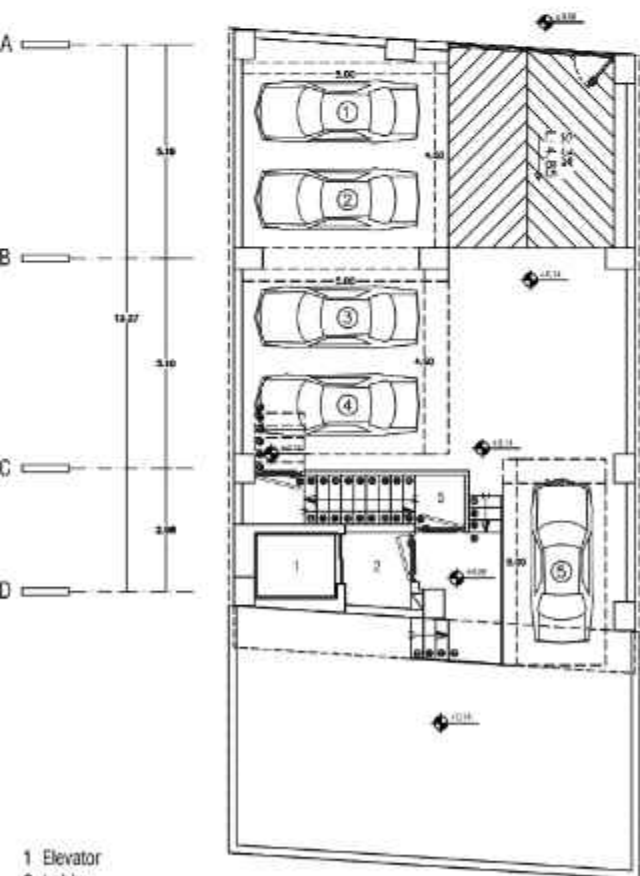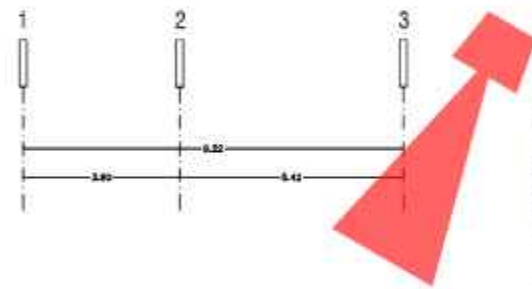


1 Elevator
2 Lobby
3 Staircase

Denza Residence





Facade

3D

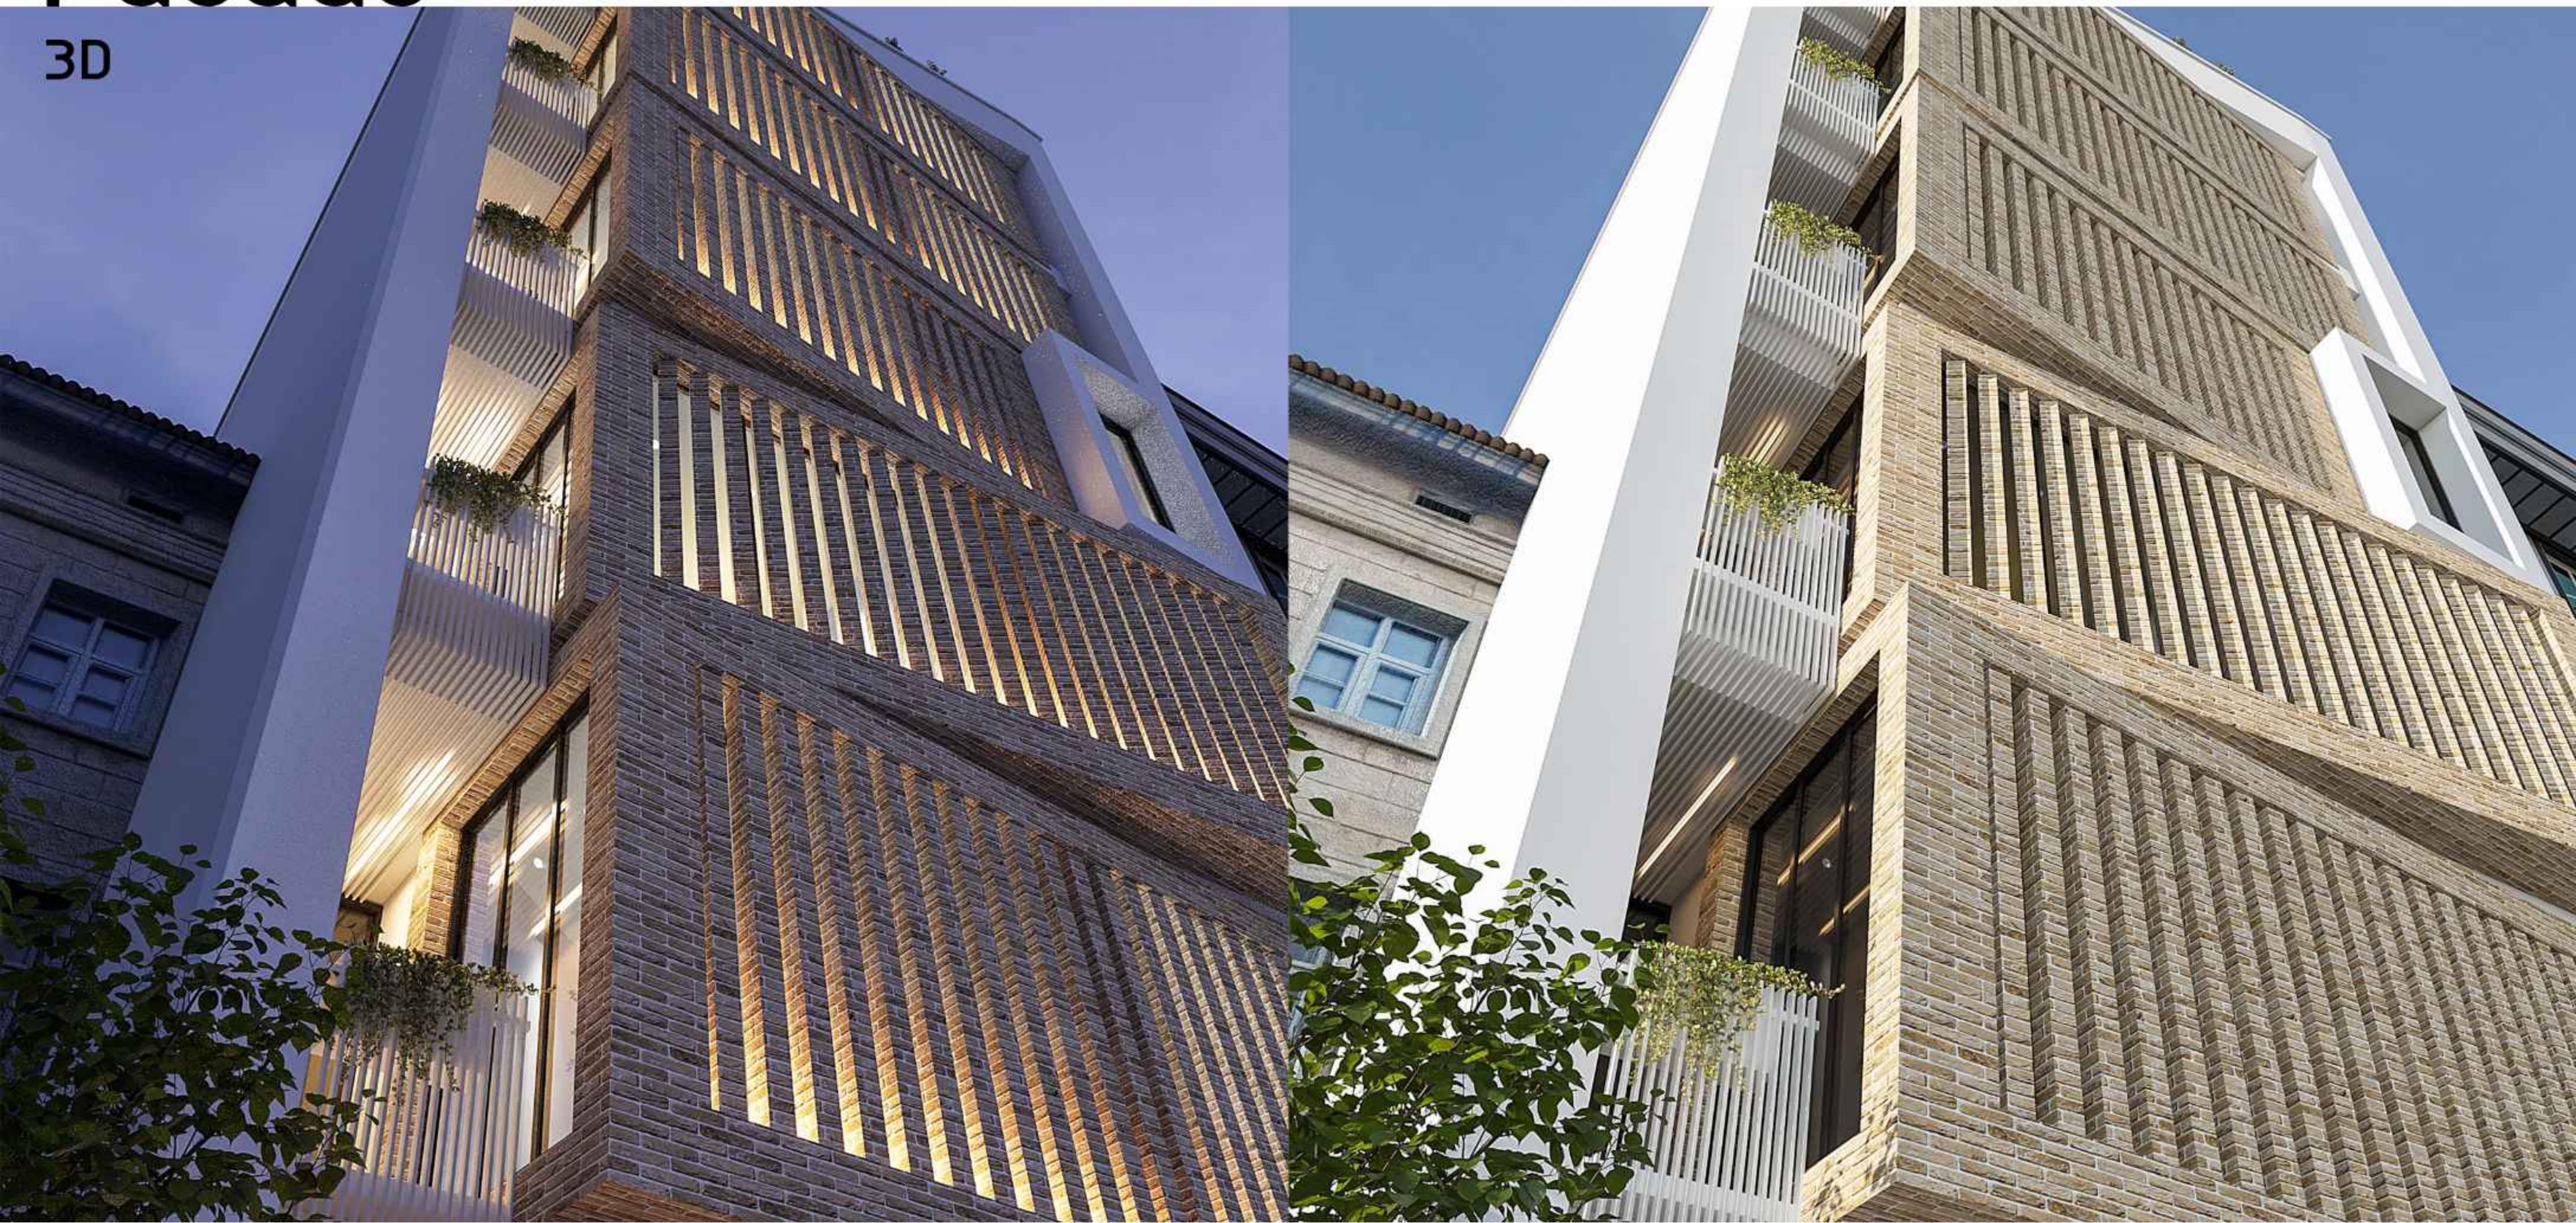


Facade

3D

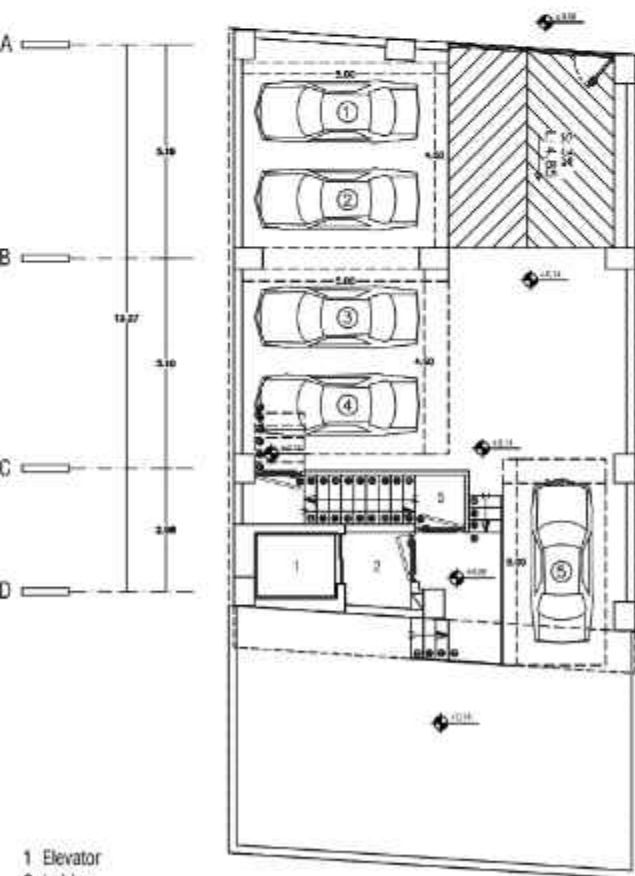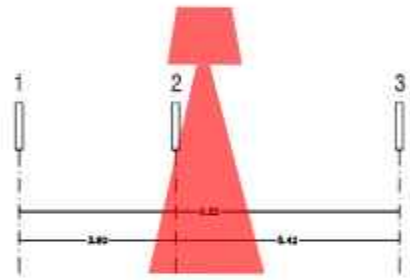



1 Elevator
2 Lobby
3 Staircase

Denza Residence

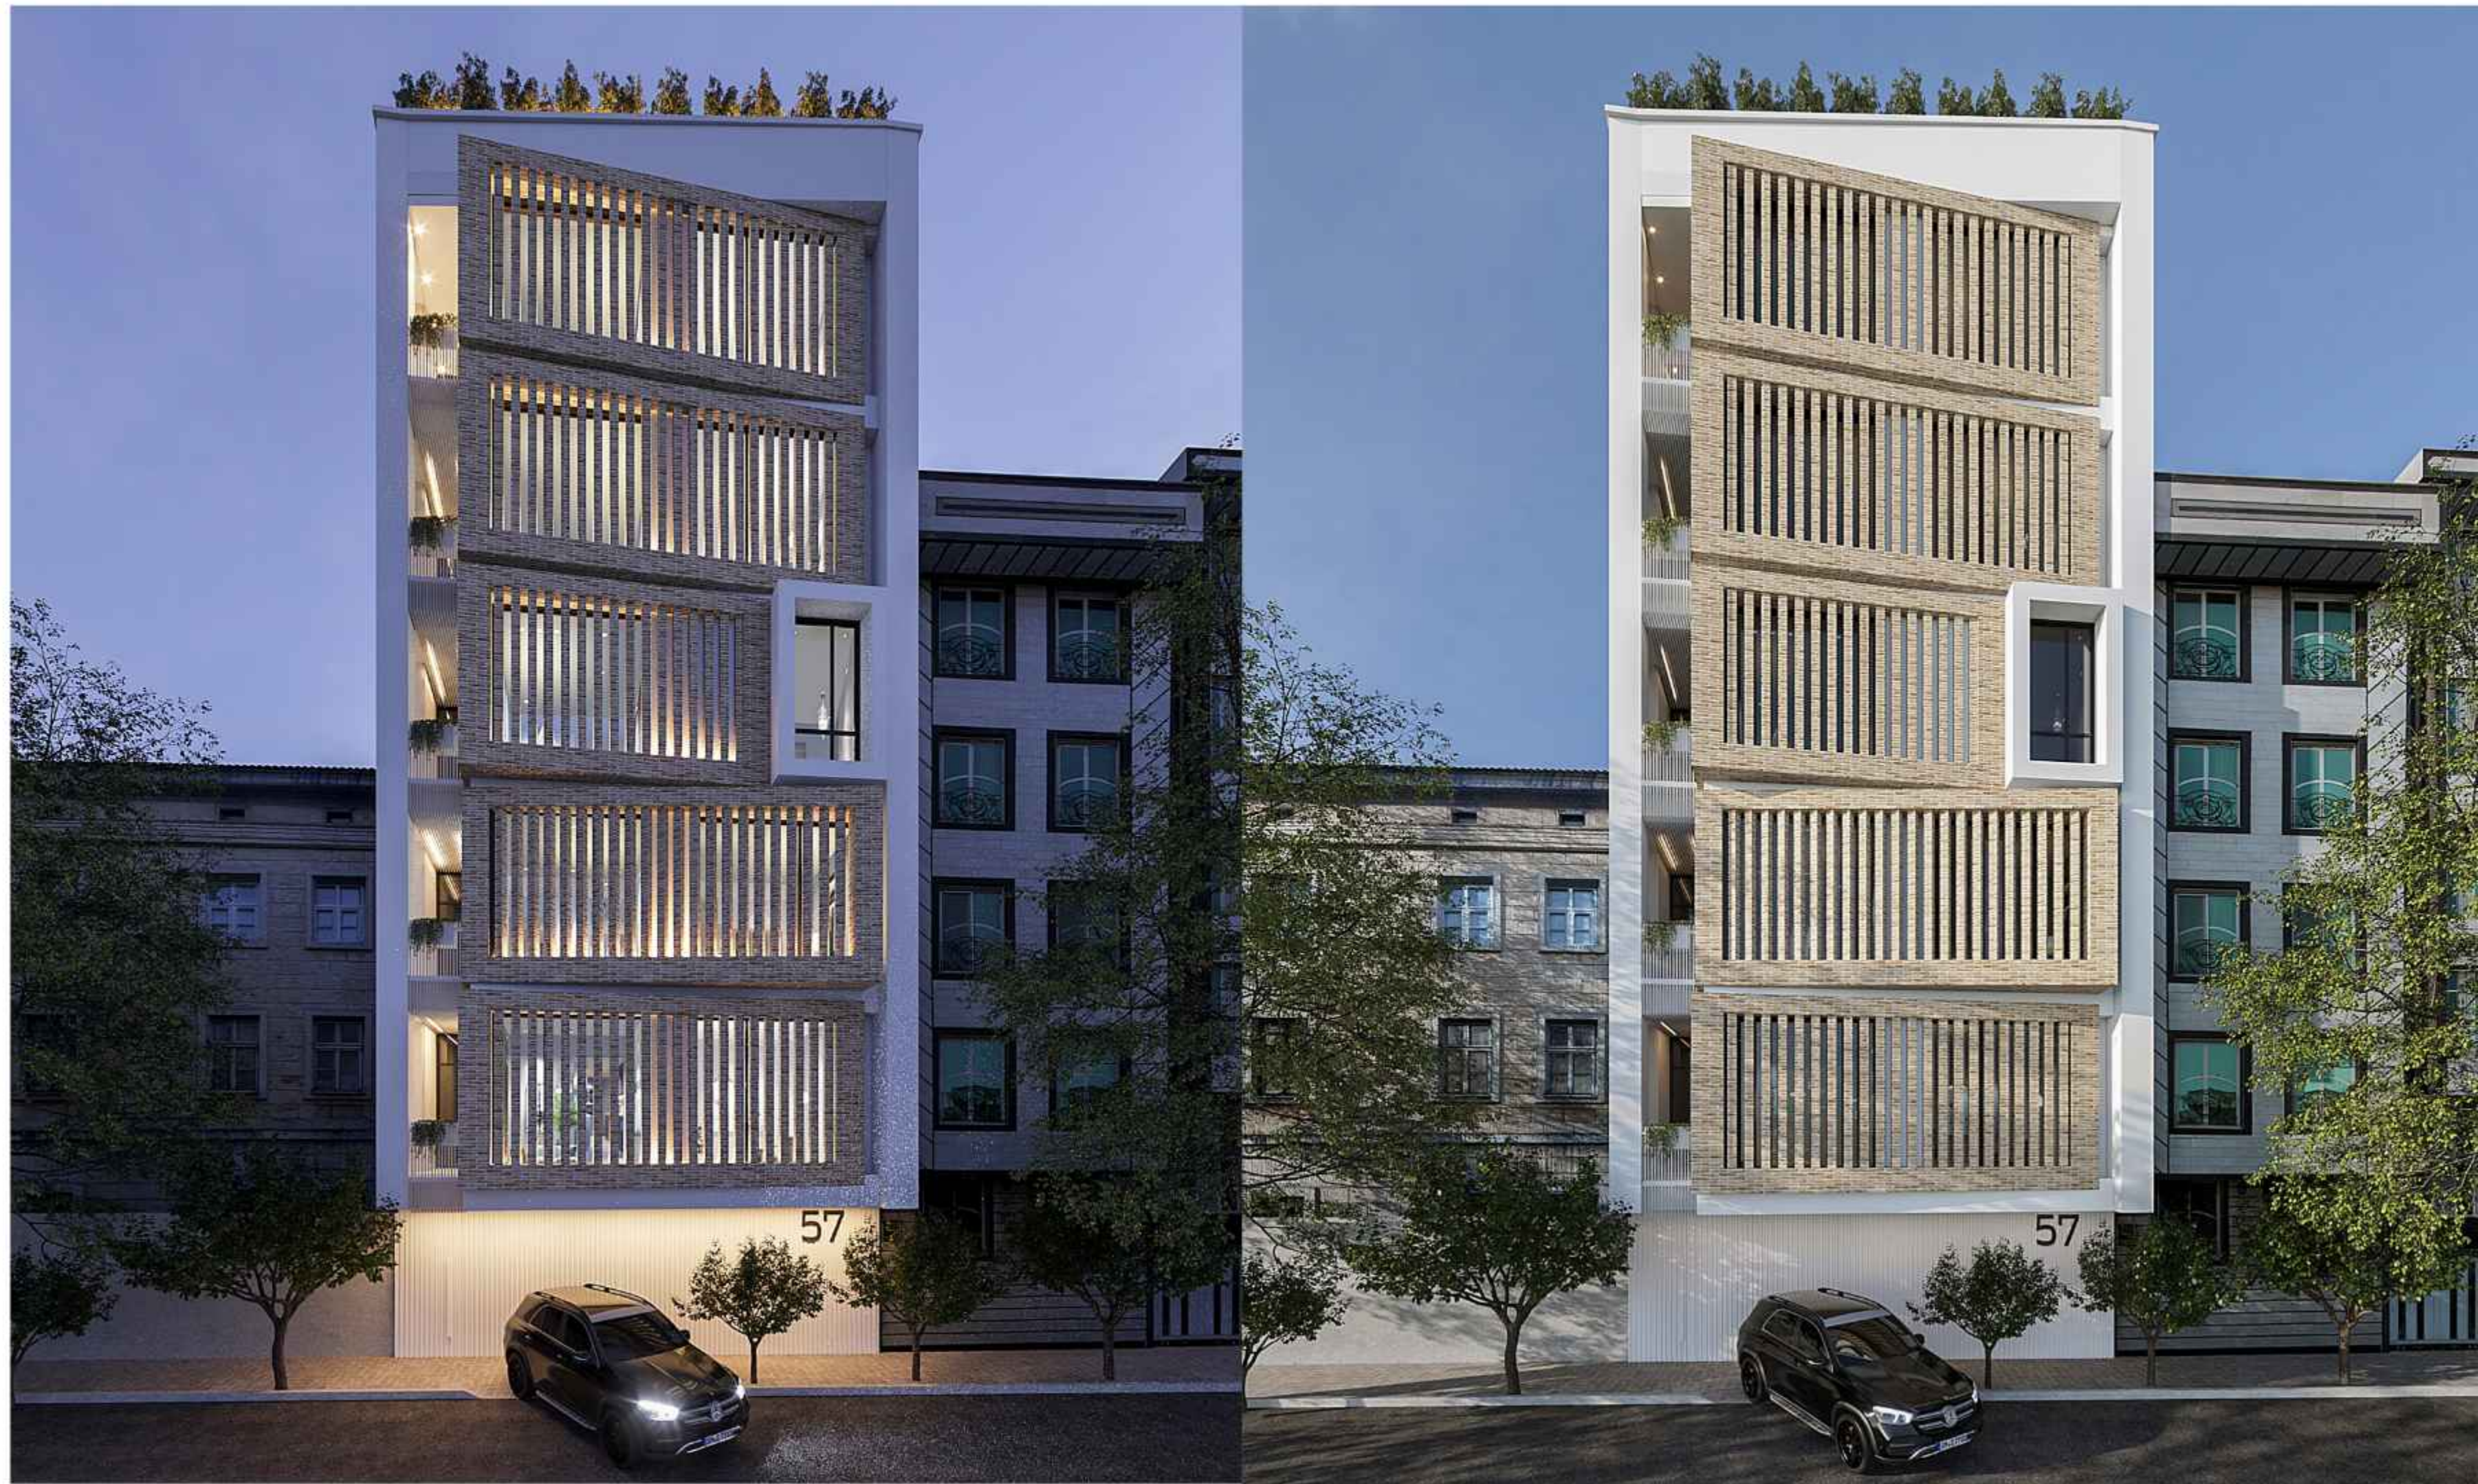

Facade

3D

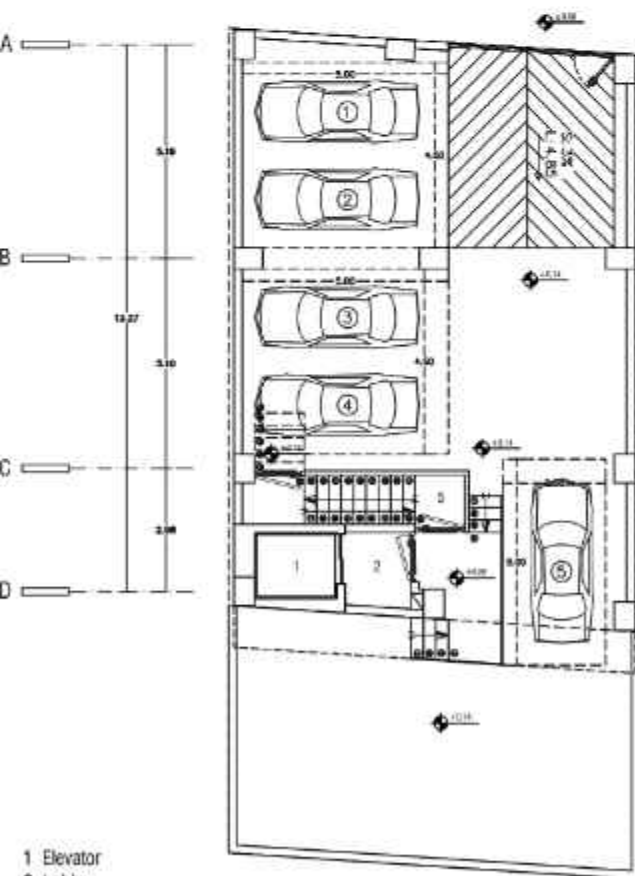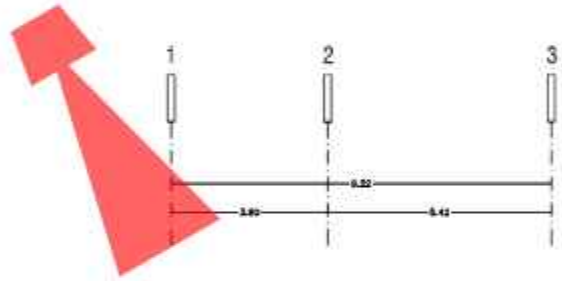



1 Elevator
2 Lobby
3 Staircase

Denza Residence




Facade

3D

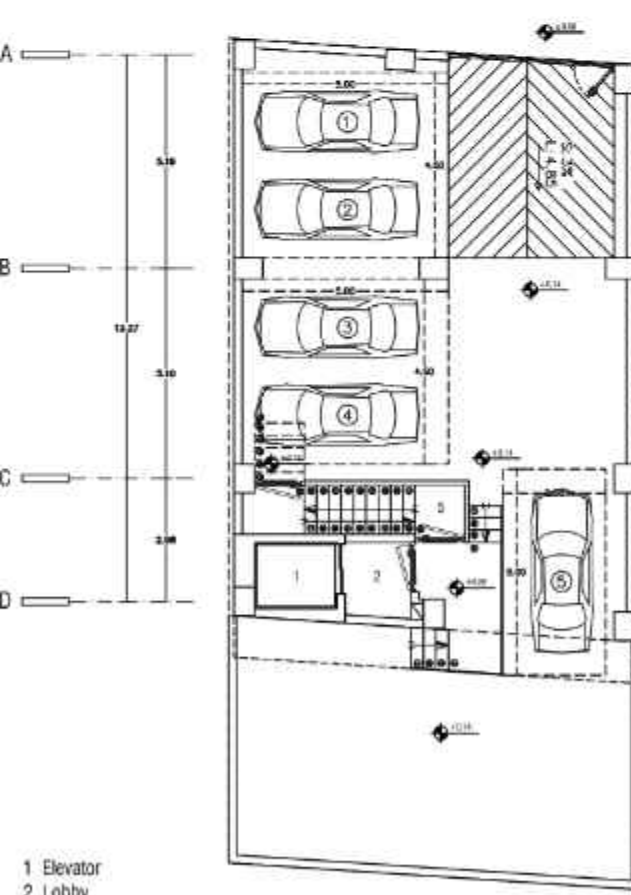
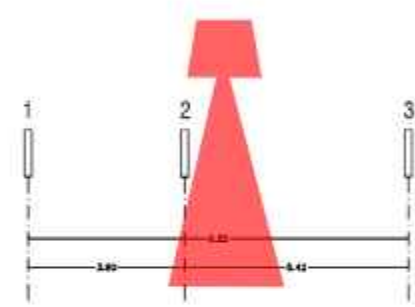


Denza Residence

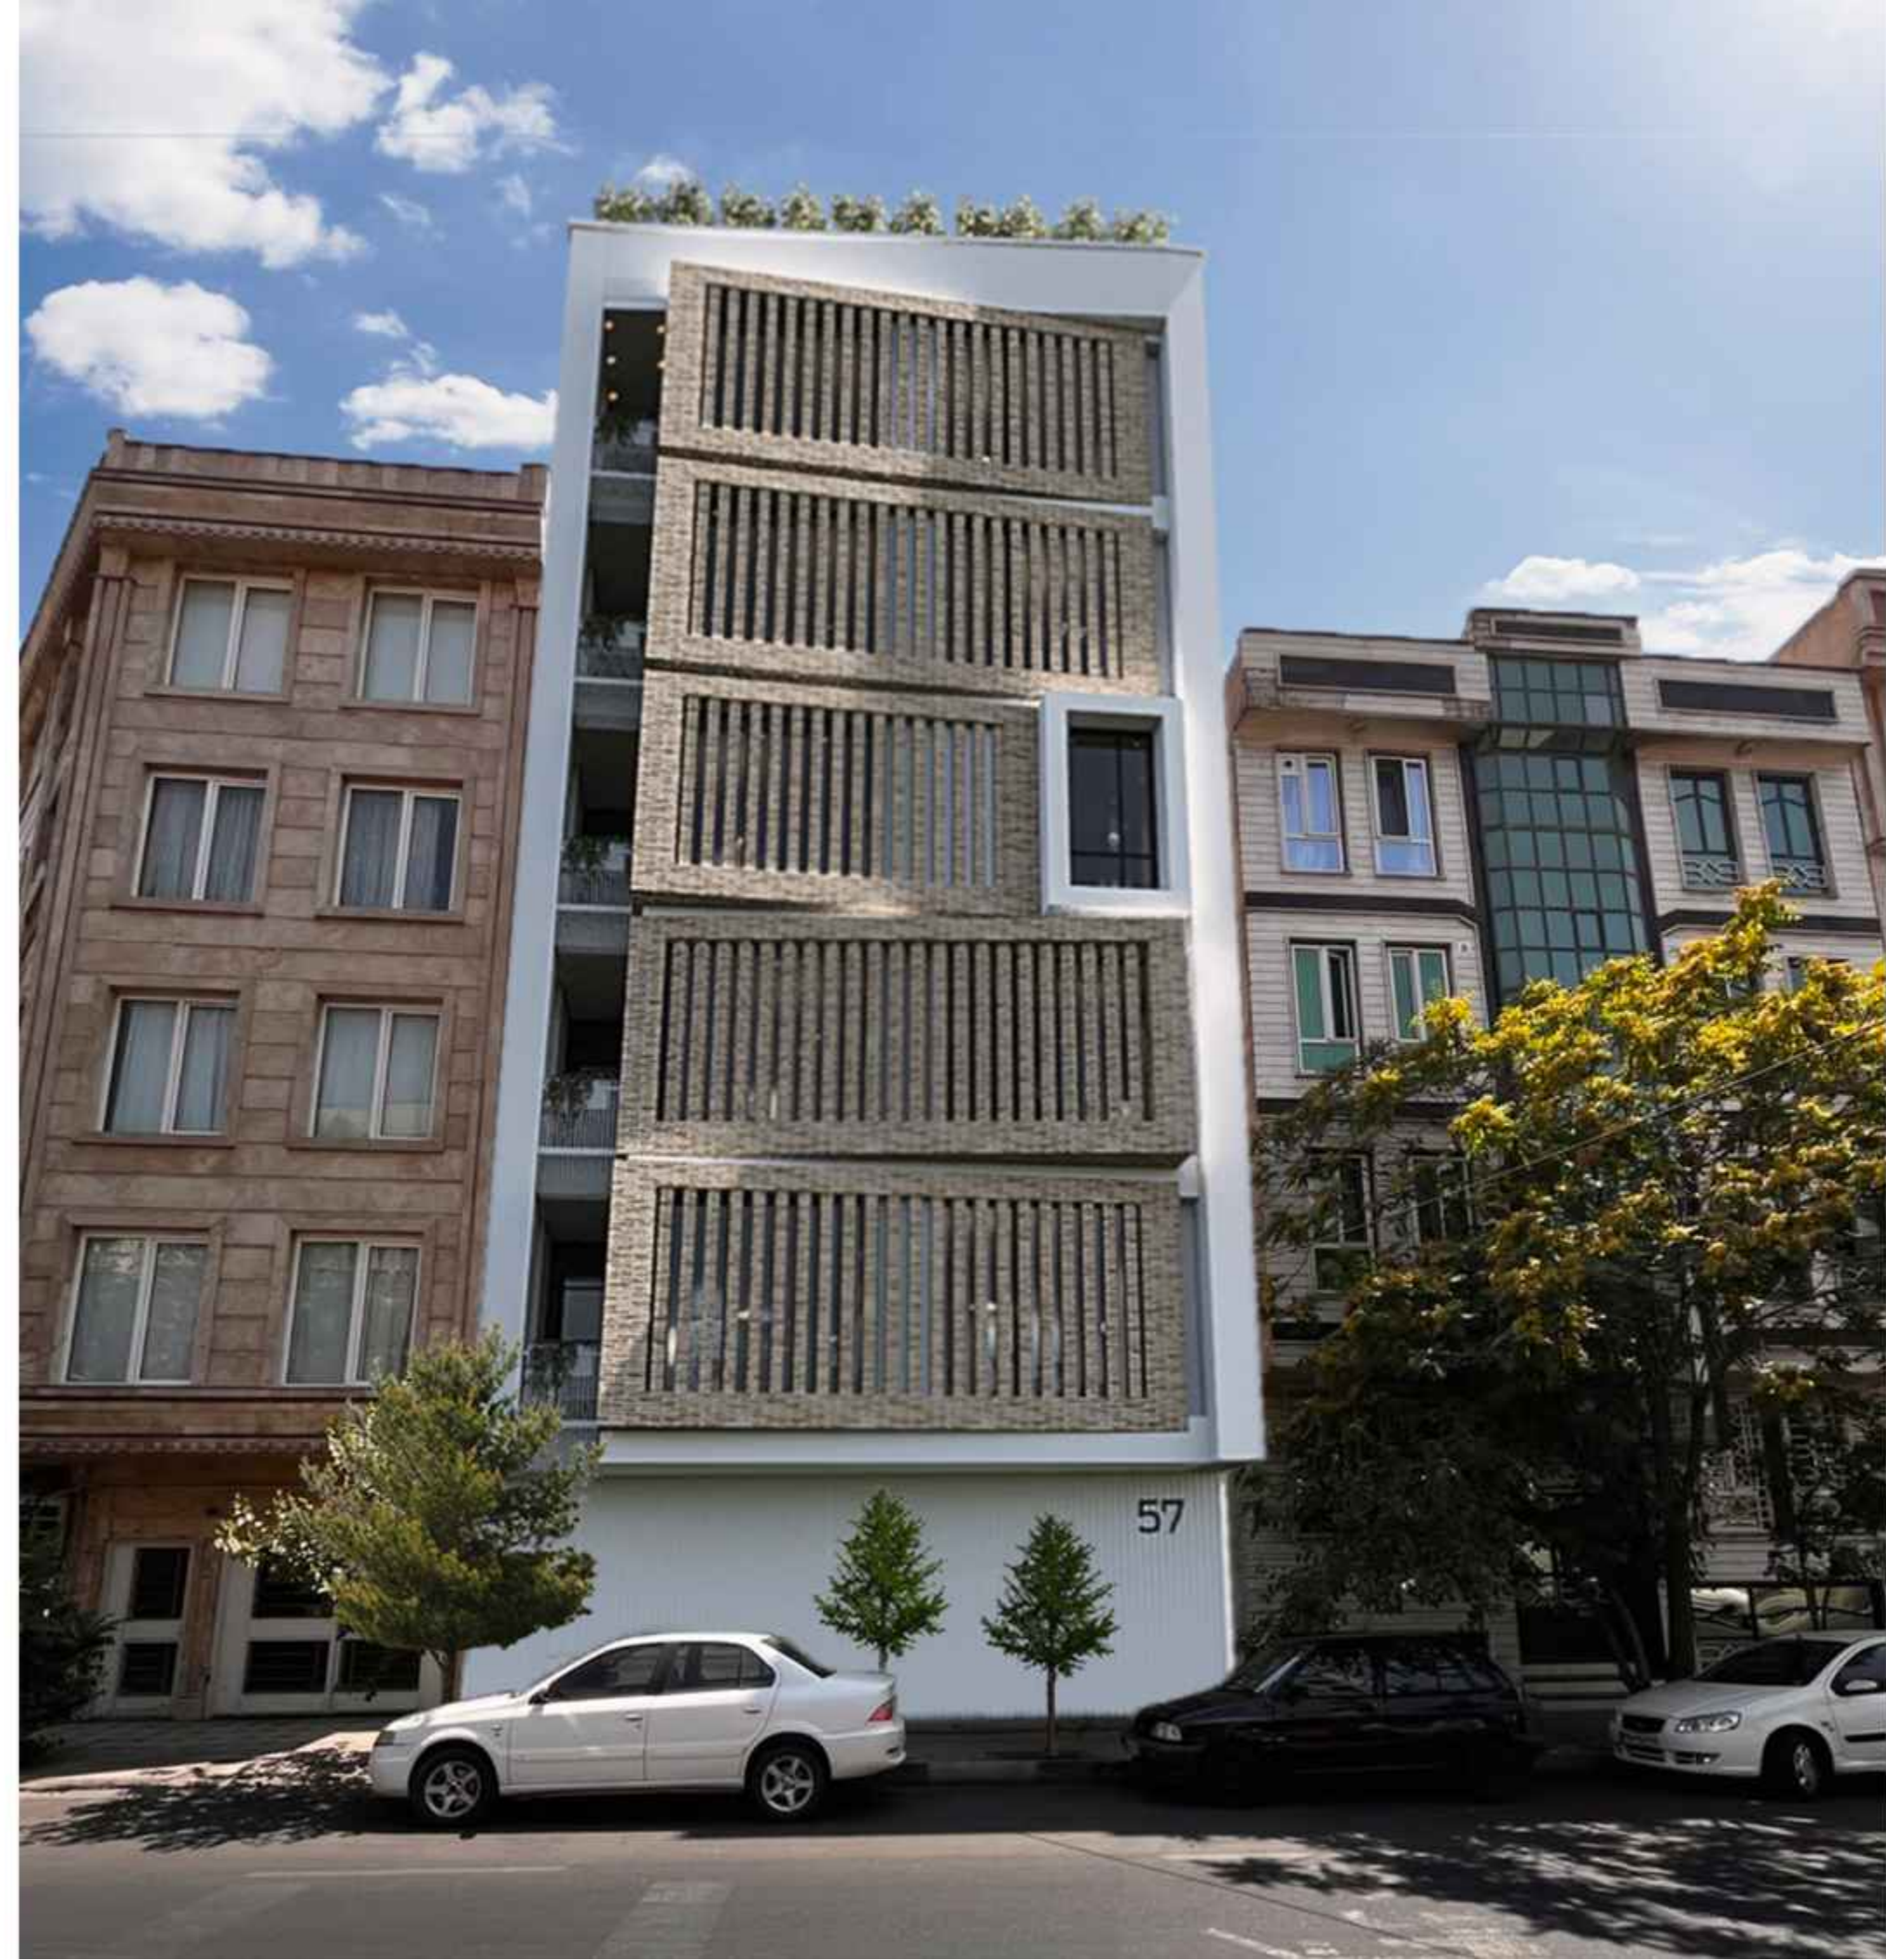

Facade

3D

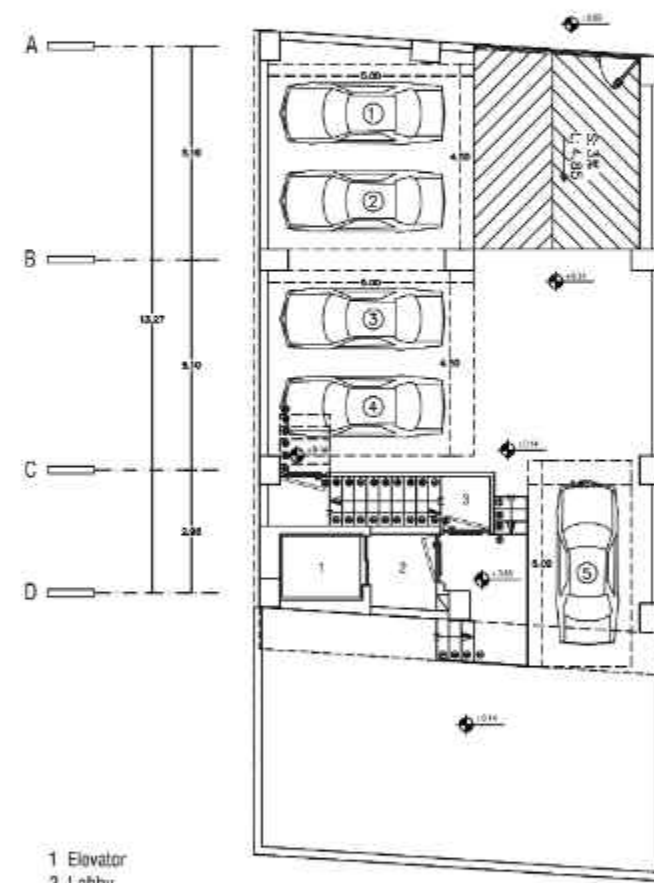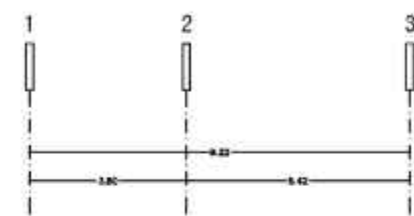

- 1 Elevator
- 2 Lobby
- 3 Staircase

Denza Residence




Roof




Parking

Interior Design

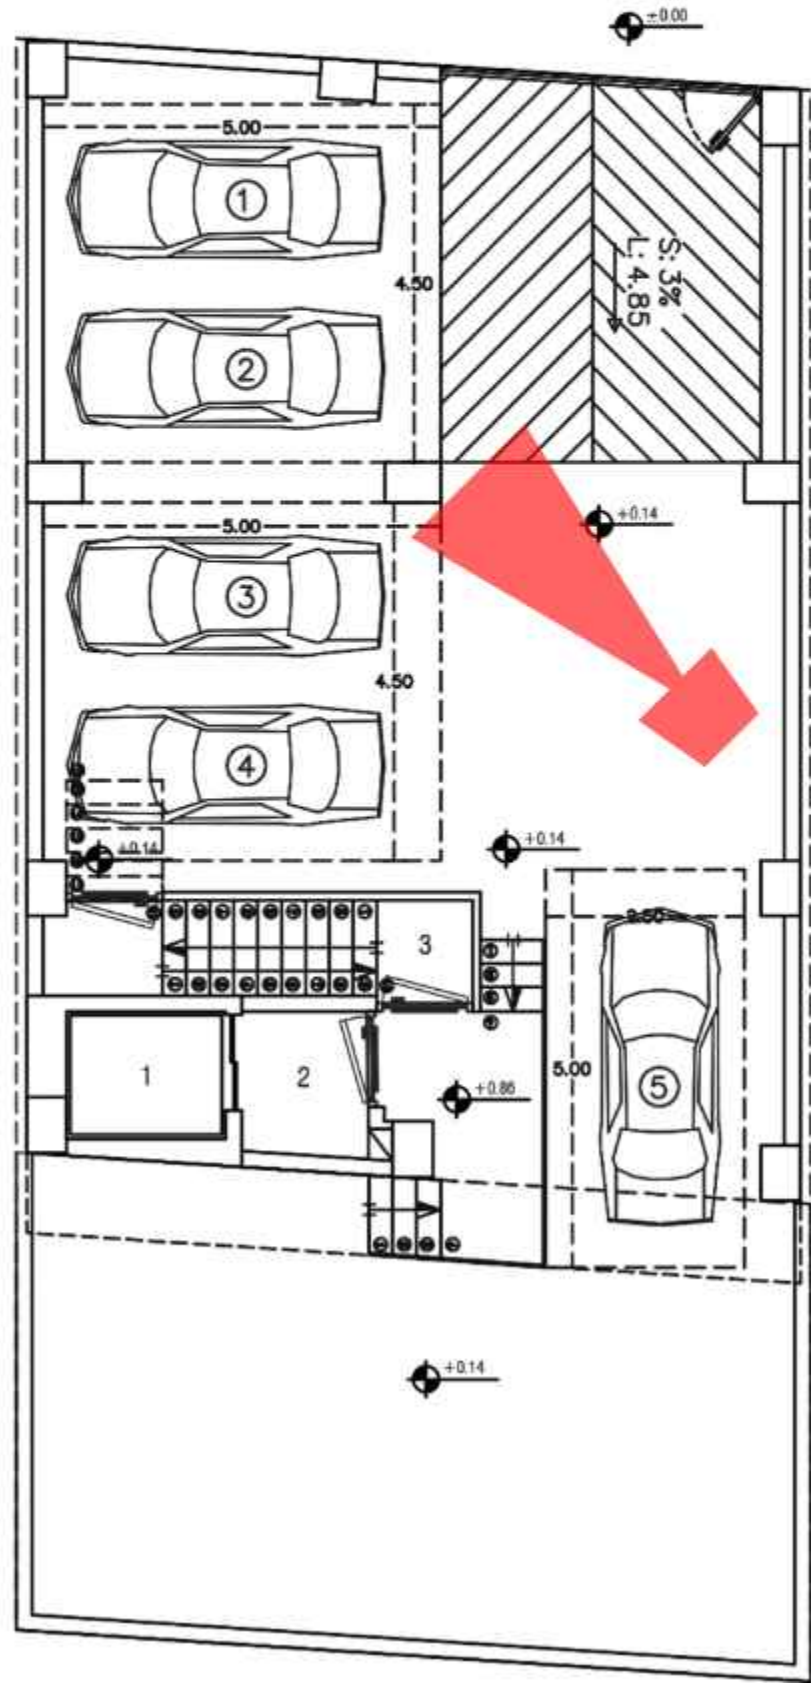


Parking

Interior Design

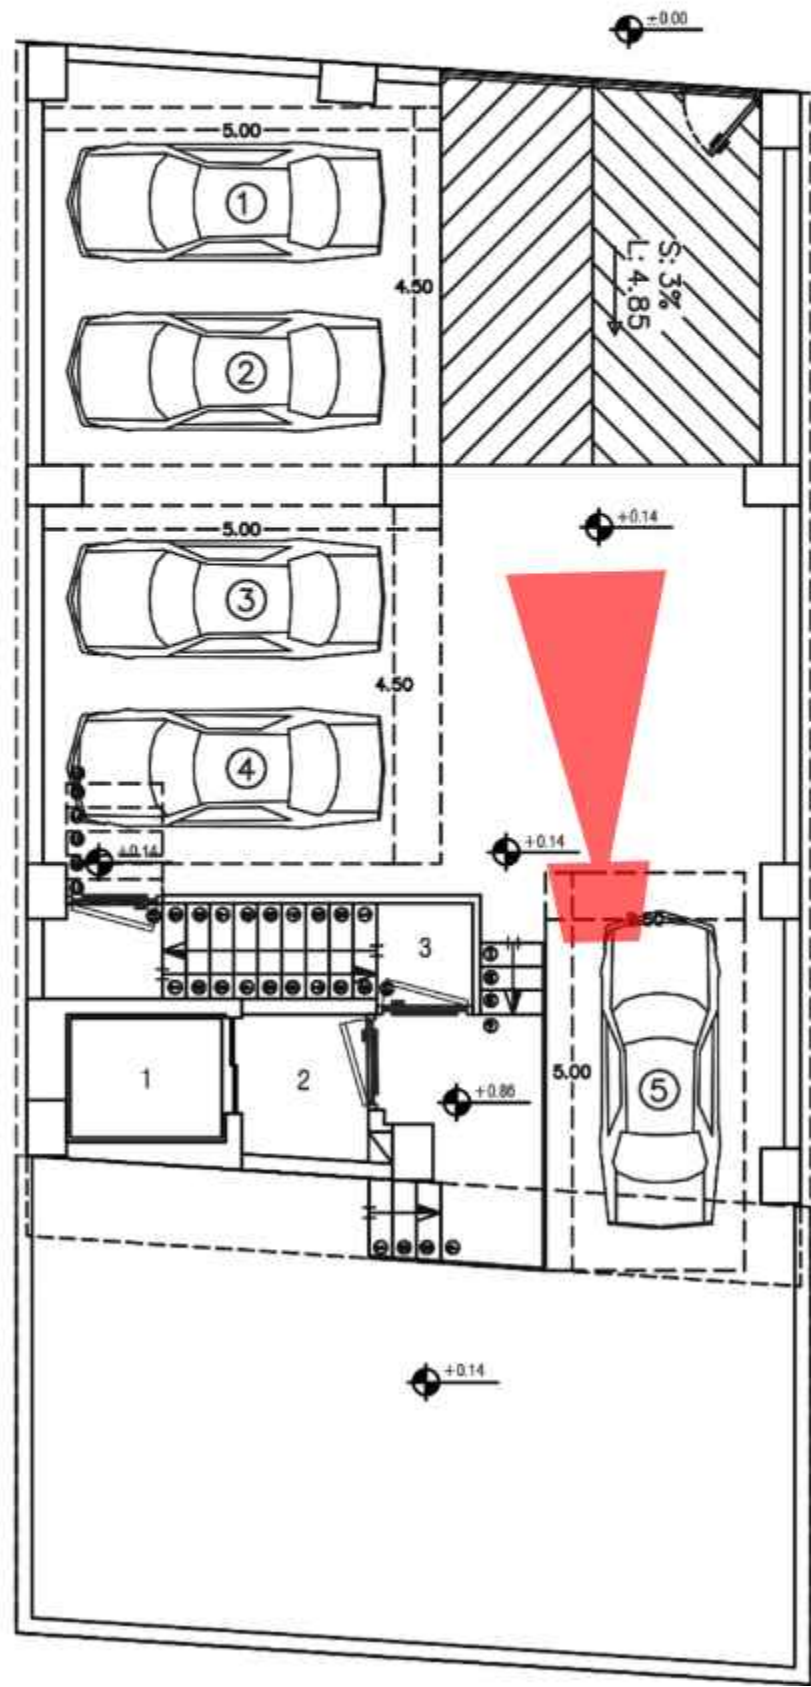

Loby

Interior Design

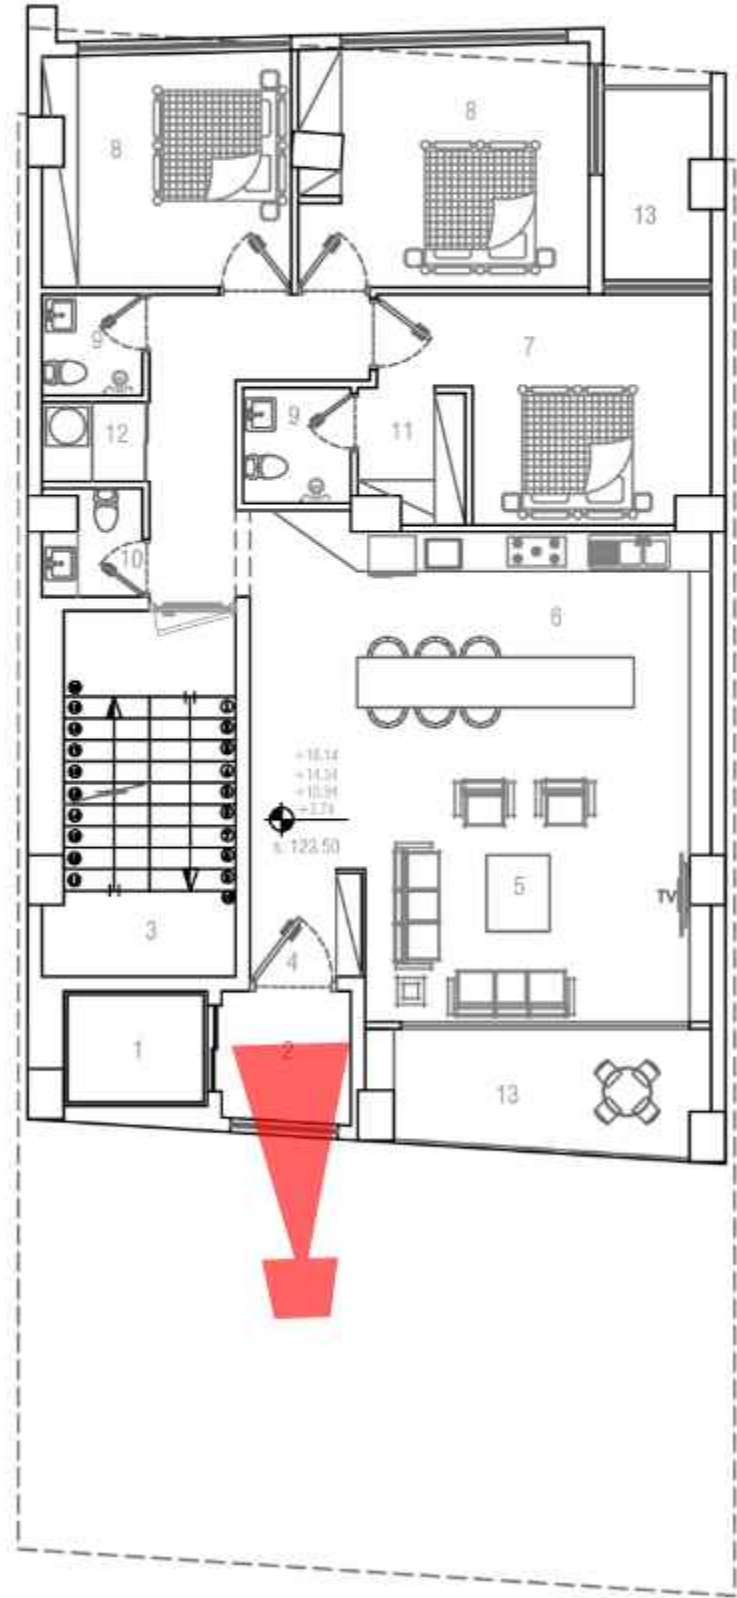

جدول مساحت کلی مسابقه دفتر ارزیدنس


کاربری طبقات	مسکونی		راه پله + آسانسور، لابی	پارکینگ	انبار		مساحت کل طبقه
	مساحت	واحد			مساحت	واحد	
زیرزمین ۱-	-	-	-	-	10.84	5	136.06
همکف	-	-	-	5	-	-	136.06
اول	123.50	1	24.01	-	-	-	147.51
دوم	123.50	1	24.01	-	-	-	147.51
سوم	123.50	1	24.01	-	-	-	147.51
چهارم	123.50	1	24.01	-	-	-	147.51
پنجم	123.50	1	24.01	-	-	-	147.51
جمع	مجموع مساحت مسکونی		-	مجموع تعداد پارکینگ	مجموع مساحت انبار		مساحت کل مجموعه
	617.50	5	-	5	10.84	5	0000.00

دیوارهای مشترک بین فوهای مسکونی و مشاعات (راه پله، آسانسور و لابی) جزء مساحت مسکونی محاسبه می شود

نیازی به پر کردن خانه های با علامت (-) نیست

لطفاً پلی لاین مساحت کل طبقه و واحدهای مسکونی در فایل اتوکد ترسیم شود

Section

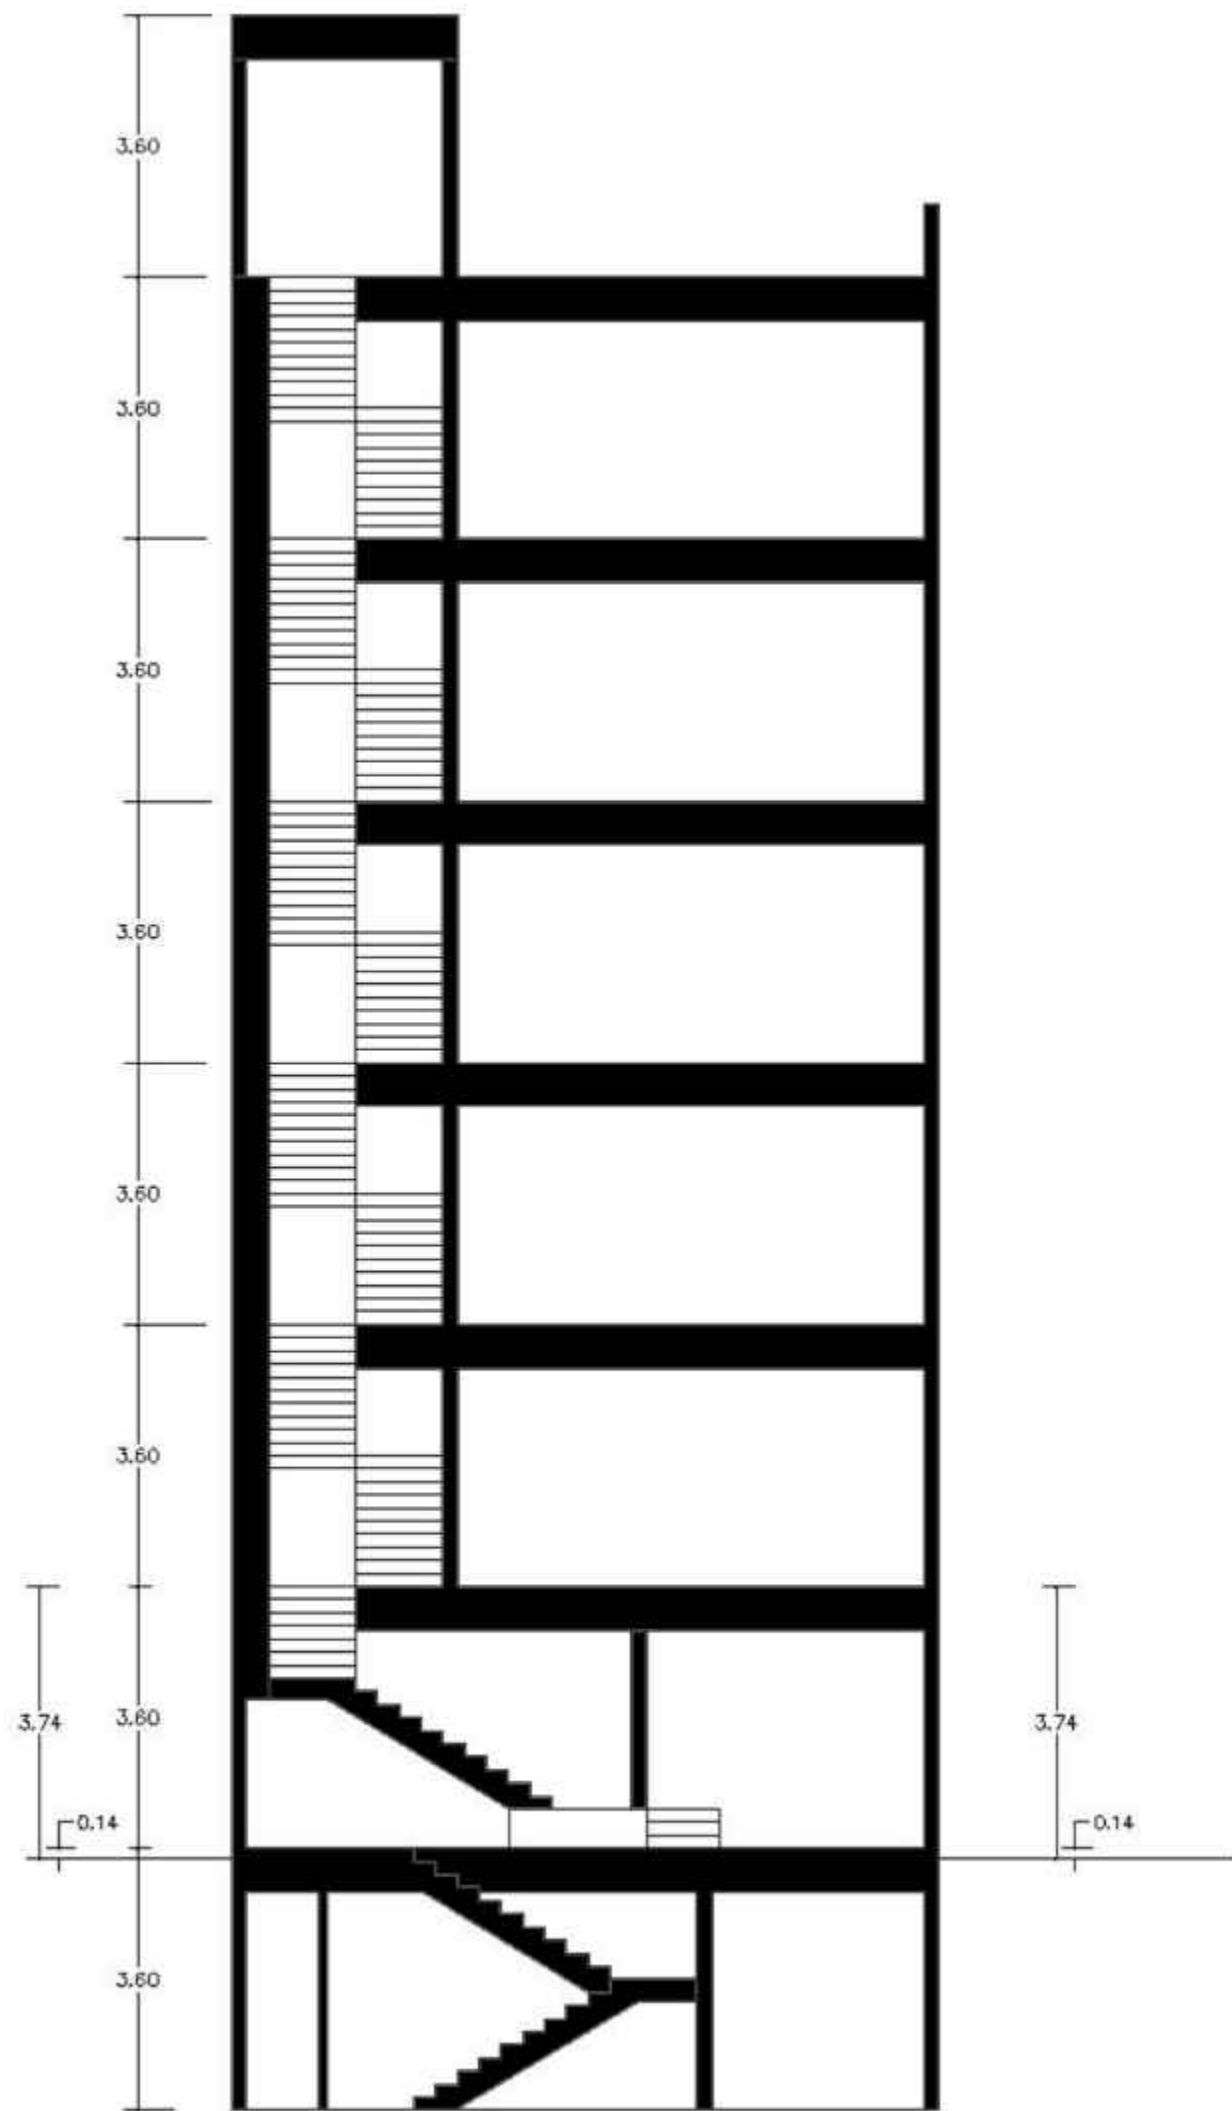

Material

آجر گری با بندکشی سفید

میکرو سمنت سفید برند هایکا یا سنگ سفید چینی

آجر گری با بندکشی سفید

رنگ و رنگ اپوکسی کف

سنگ گرانیت فراوری شده

