




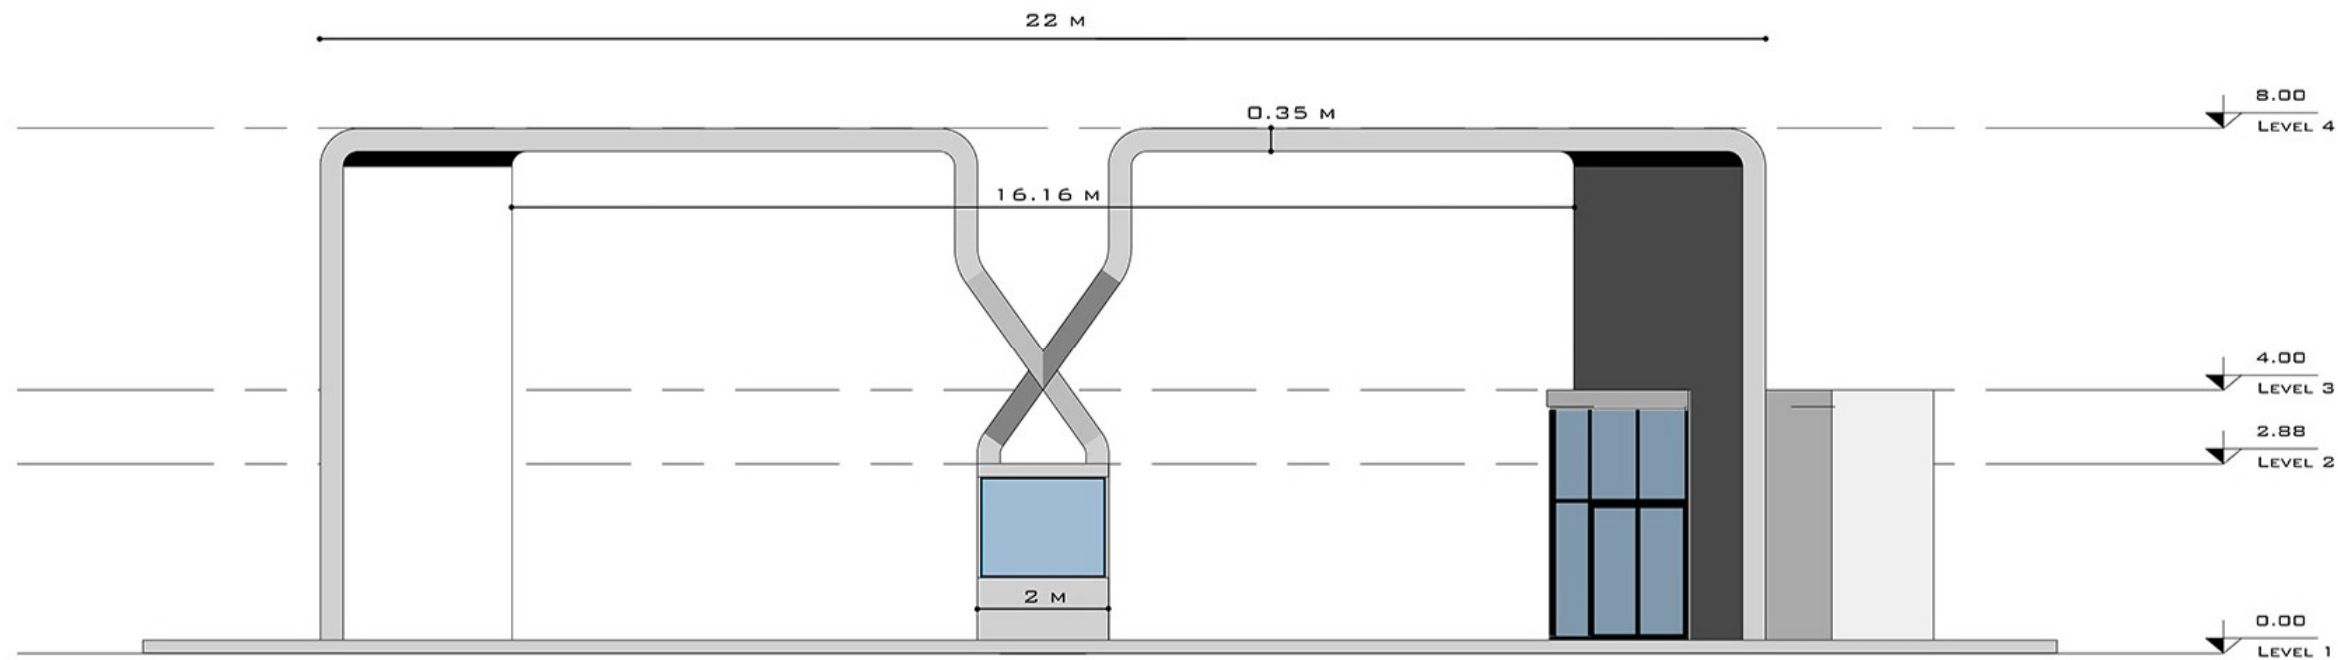


FRONT VIEW

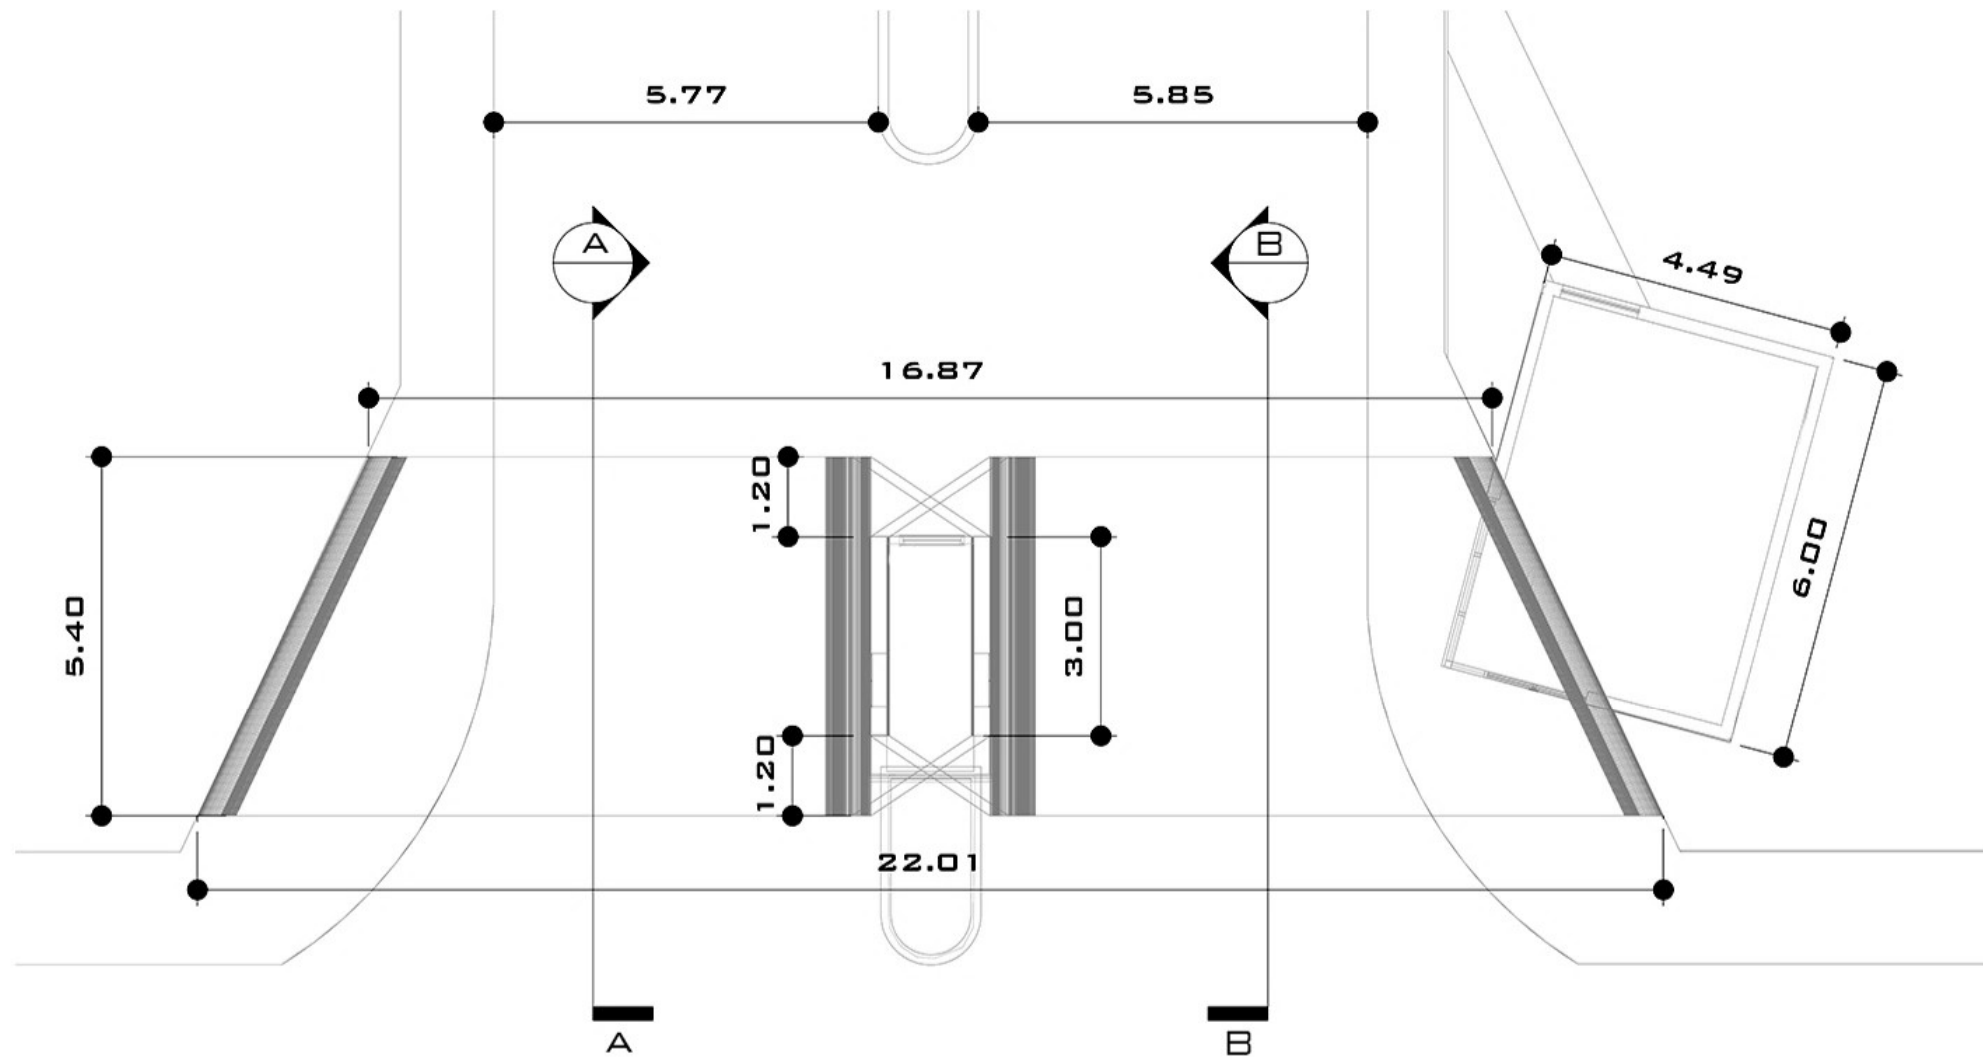


TOP VIEW

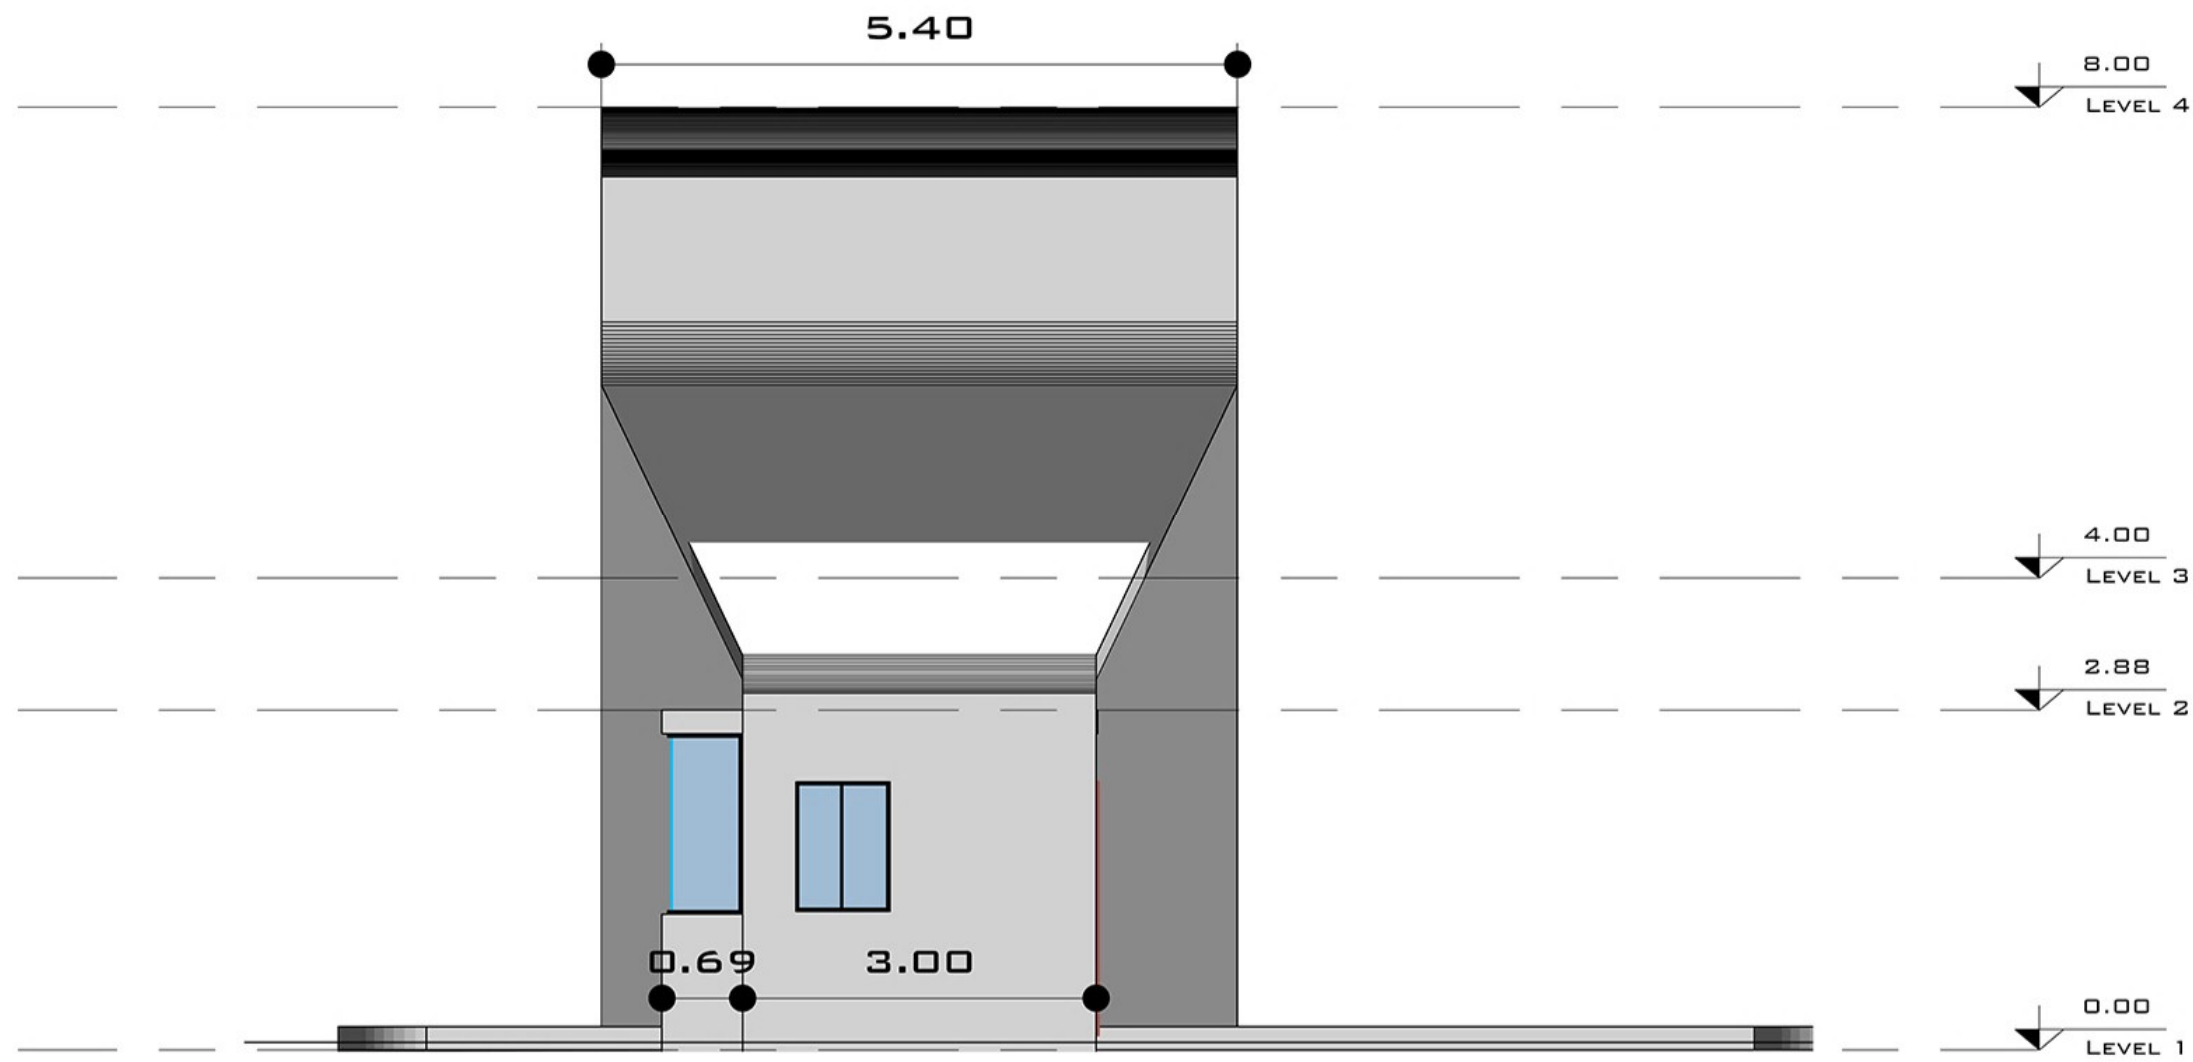

SECTION B-B

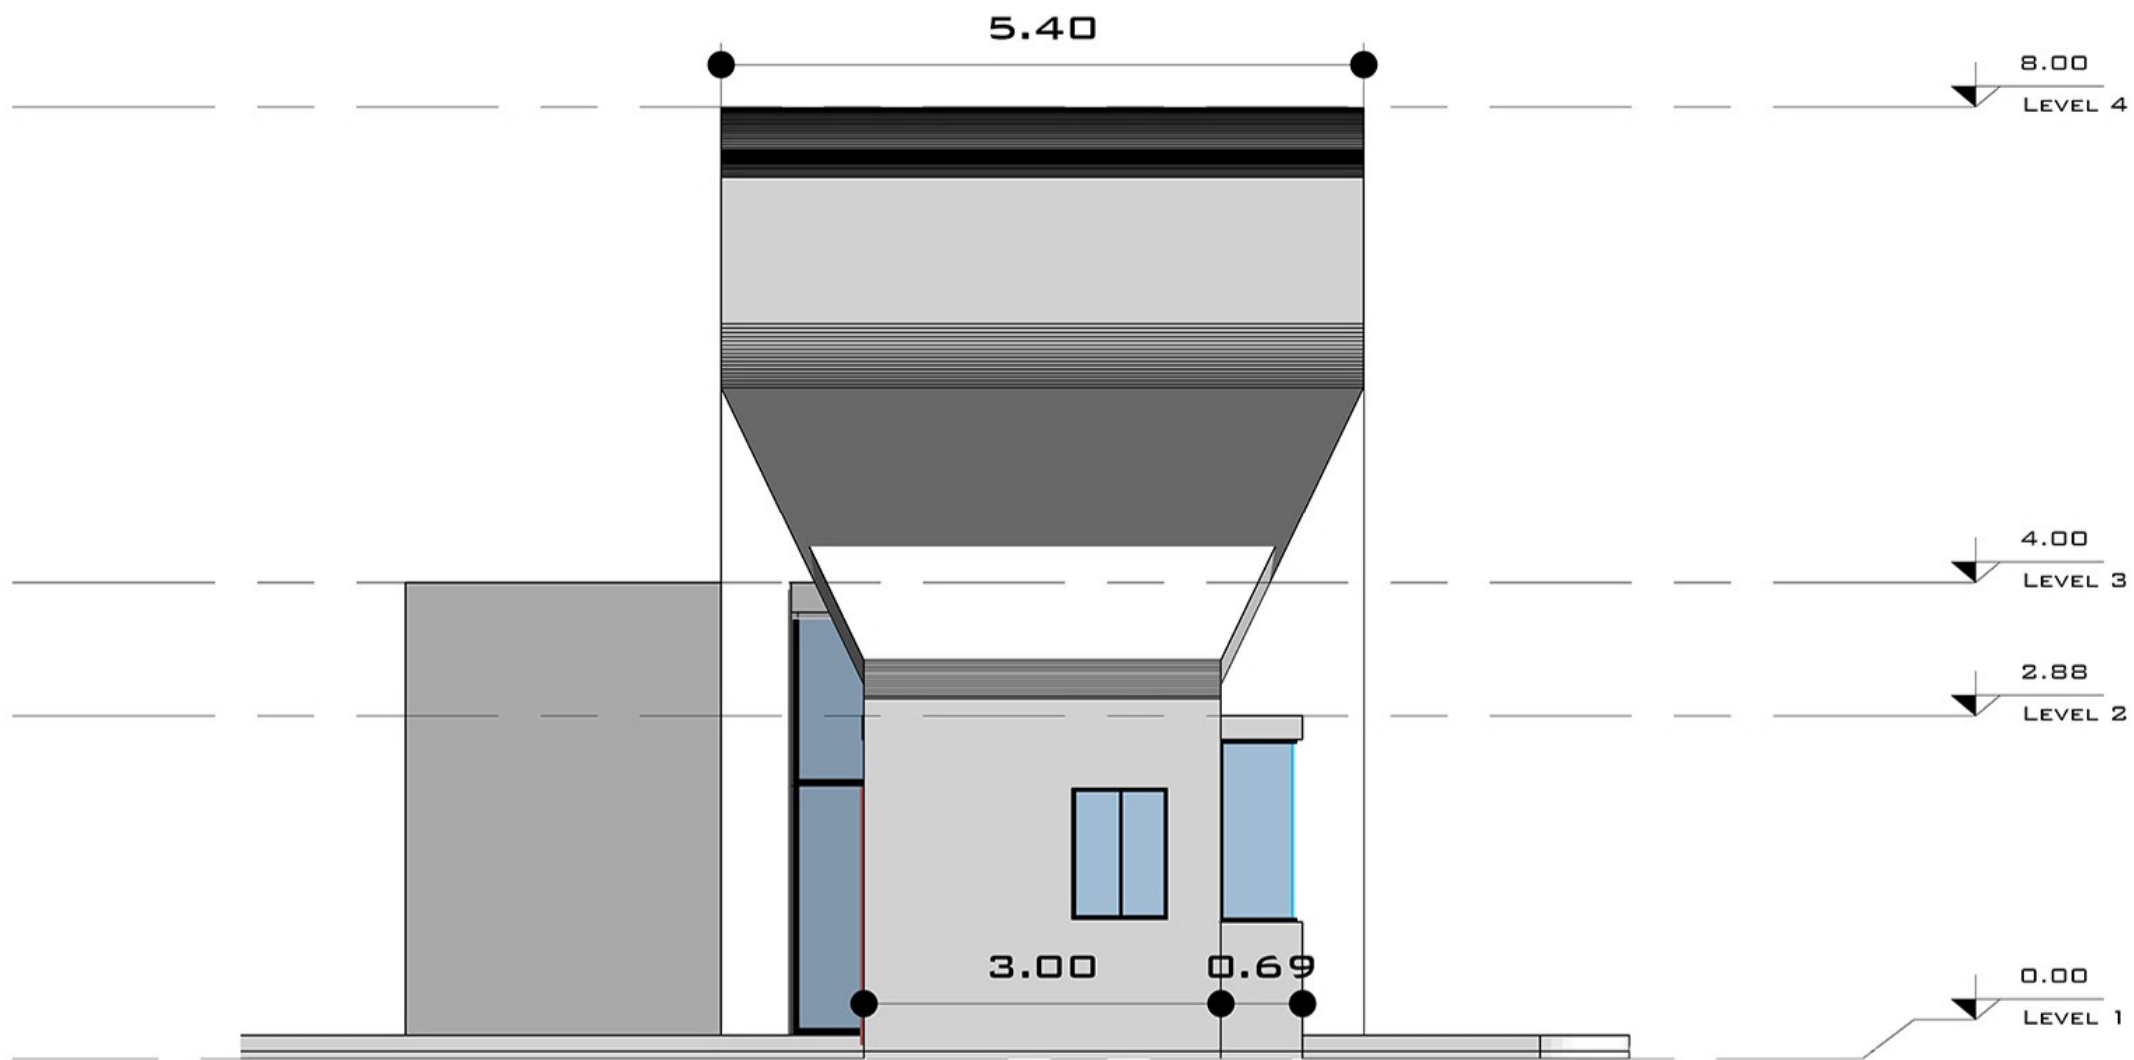


SECTION A-A

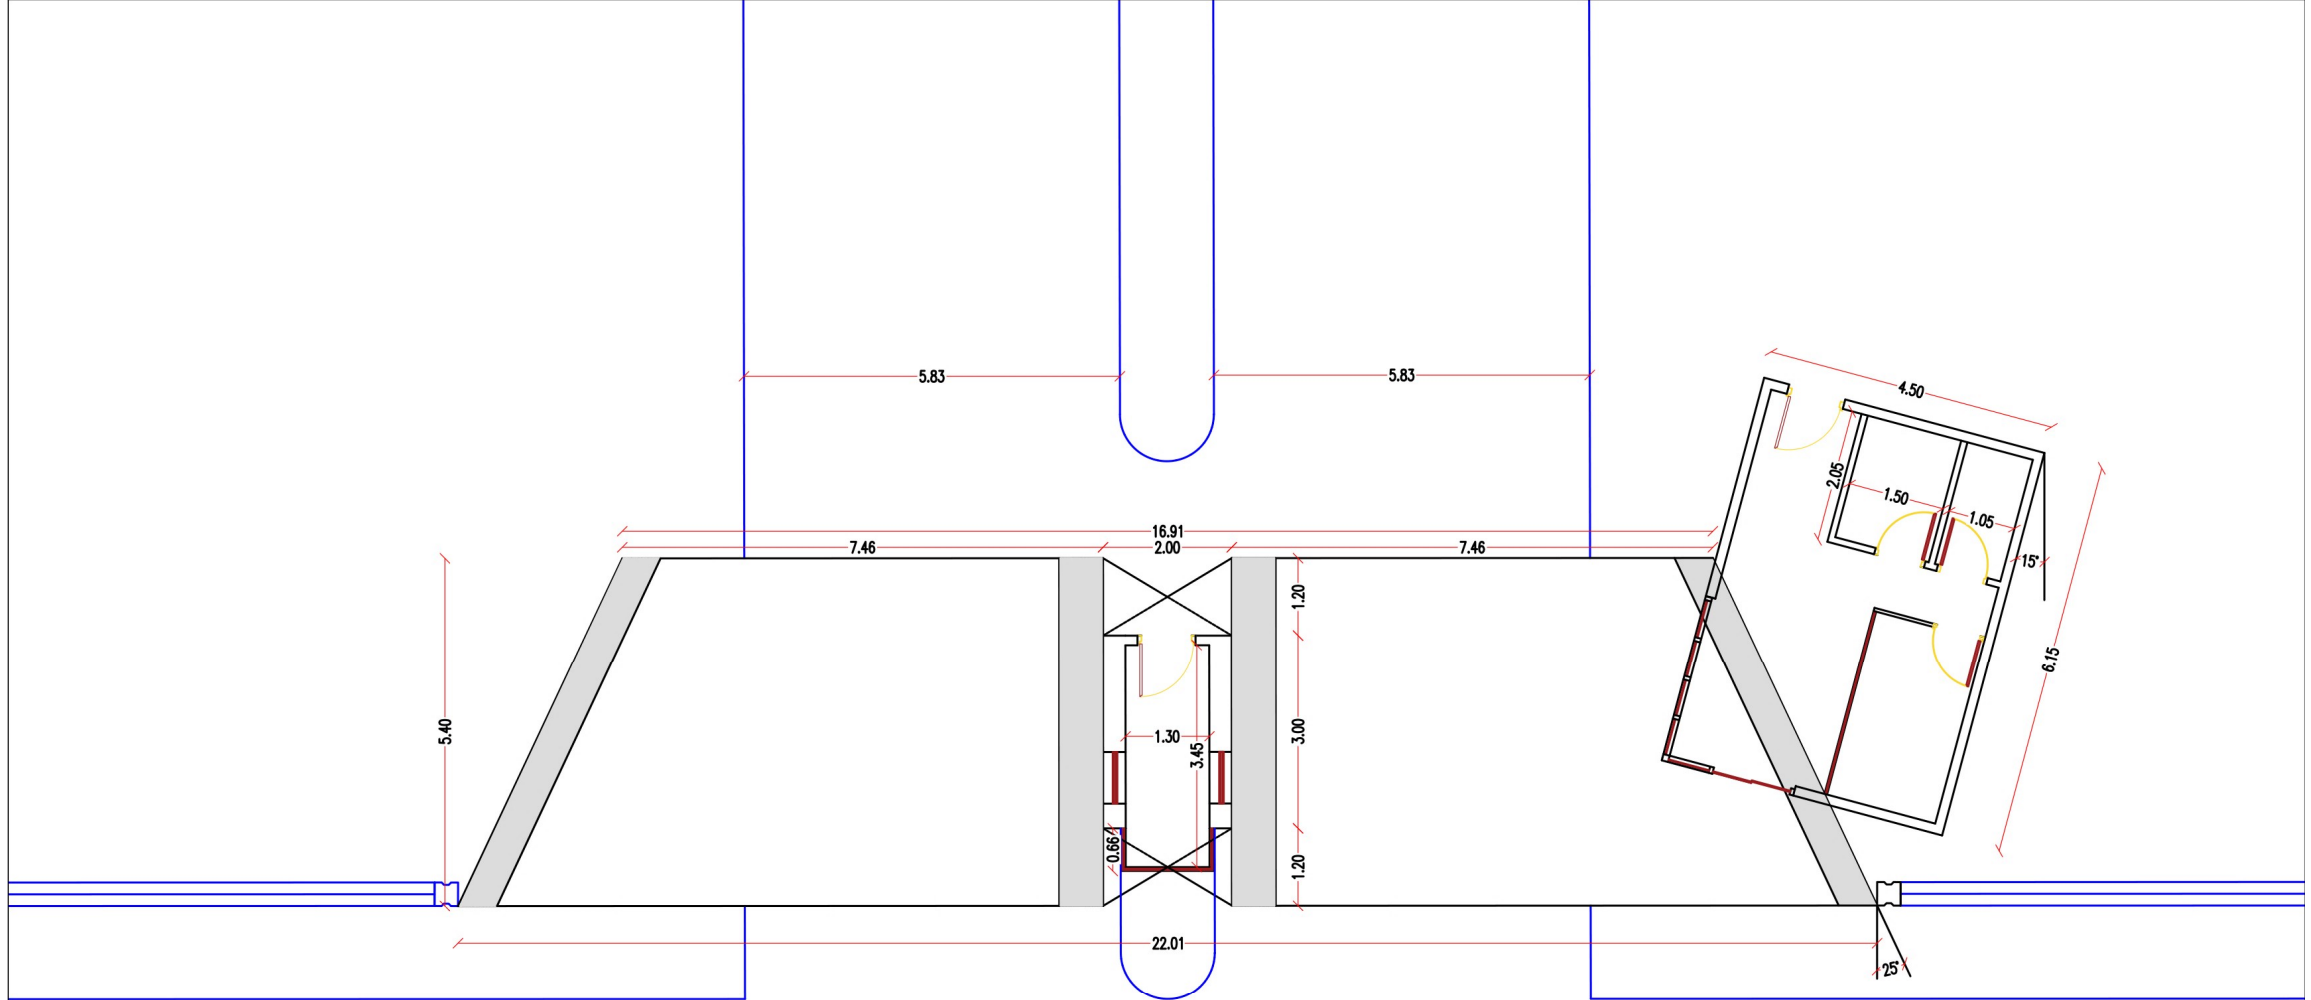

پلان اندازه گذاری

1:100

SCALE.

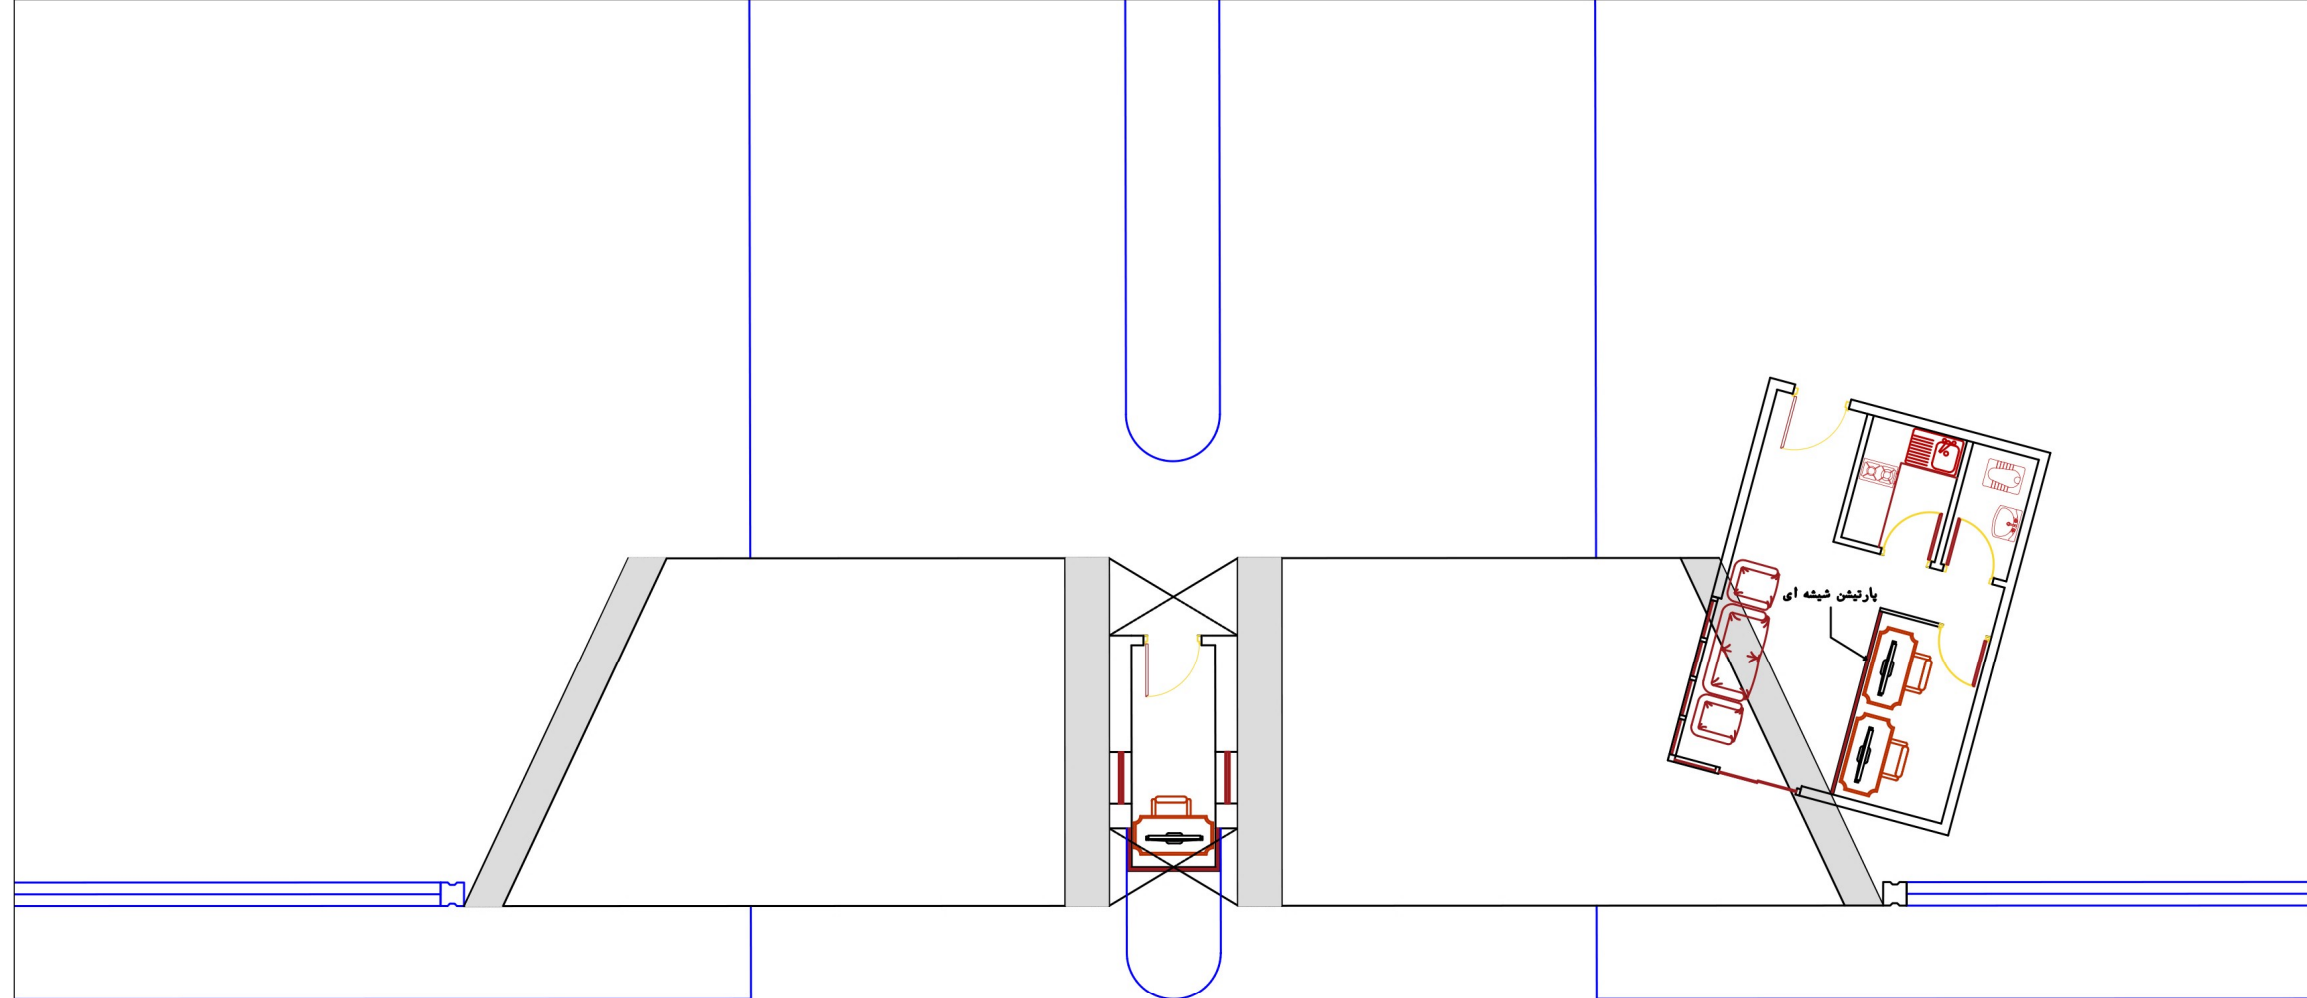

پلان مبلمان

1:100

SCALE.