

Typical 6 Unit Dimention Plan

Unit 1 S=188.00m²


Unit 2 S=240.00m²

Unit 3 S=188.00m²

Unit 4 S=225.00m²

Unit 5 S=295.00 m²

Unit 6 S=225.00m²

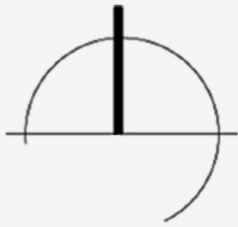

Typical 6 Unit Plan

Unit 1 S=188.00m²



Unit 2 S=240.00m²

Unit 3 S=188.00m²

Unit 4 S=225.00m²

Unit 5 S=295.00 m²

Unit 6 S=225.00m²

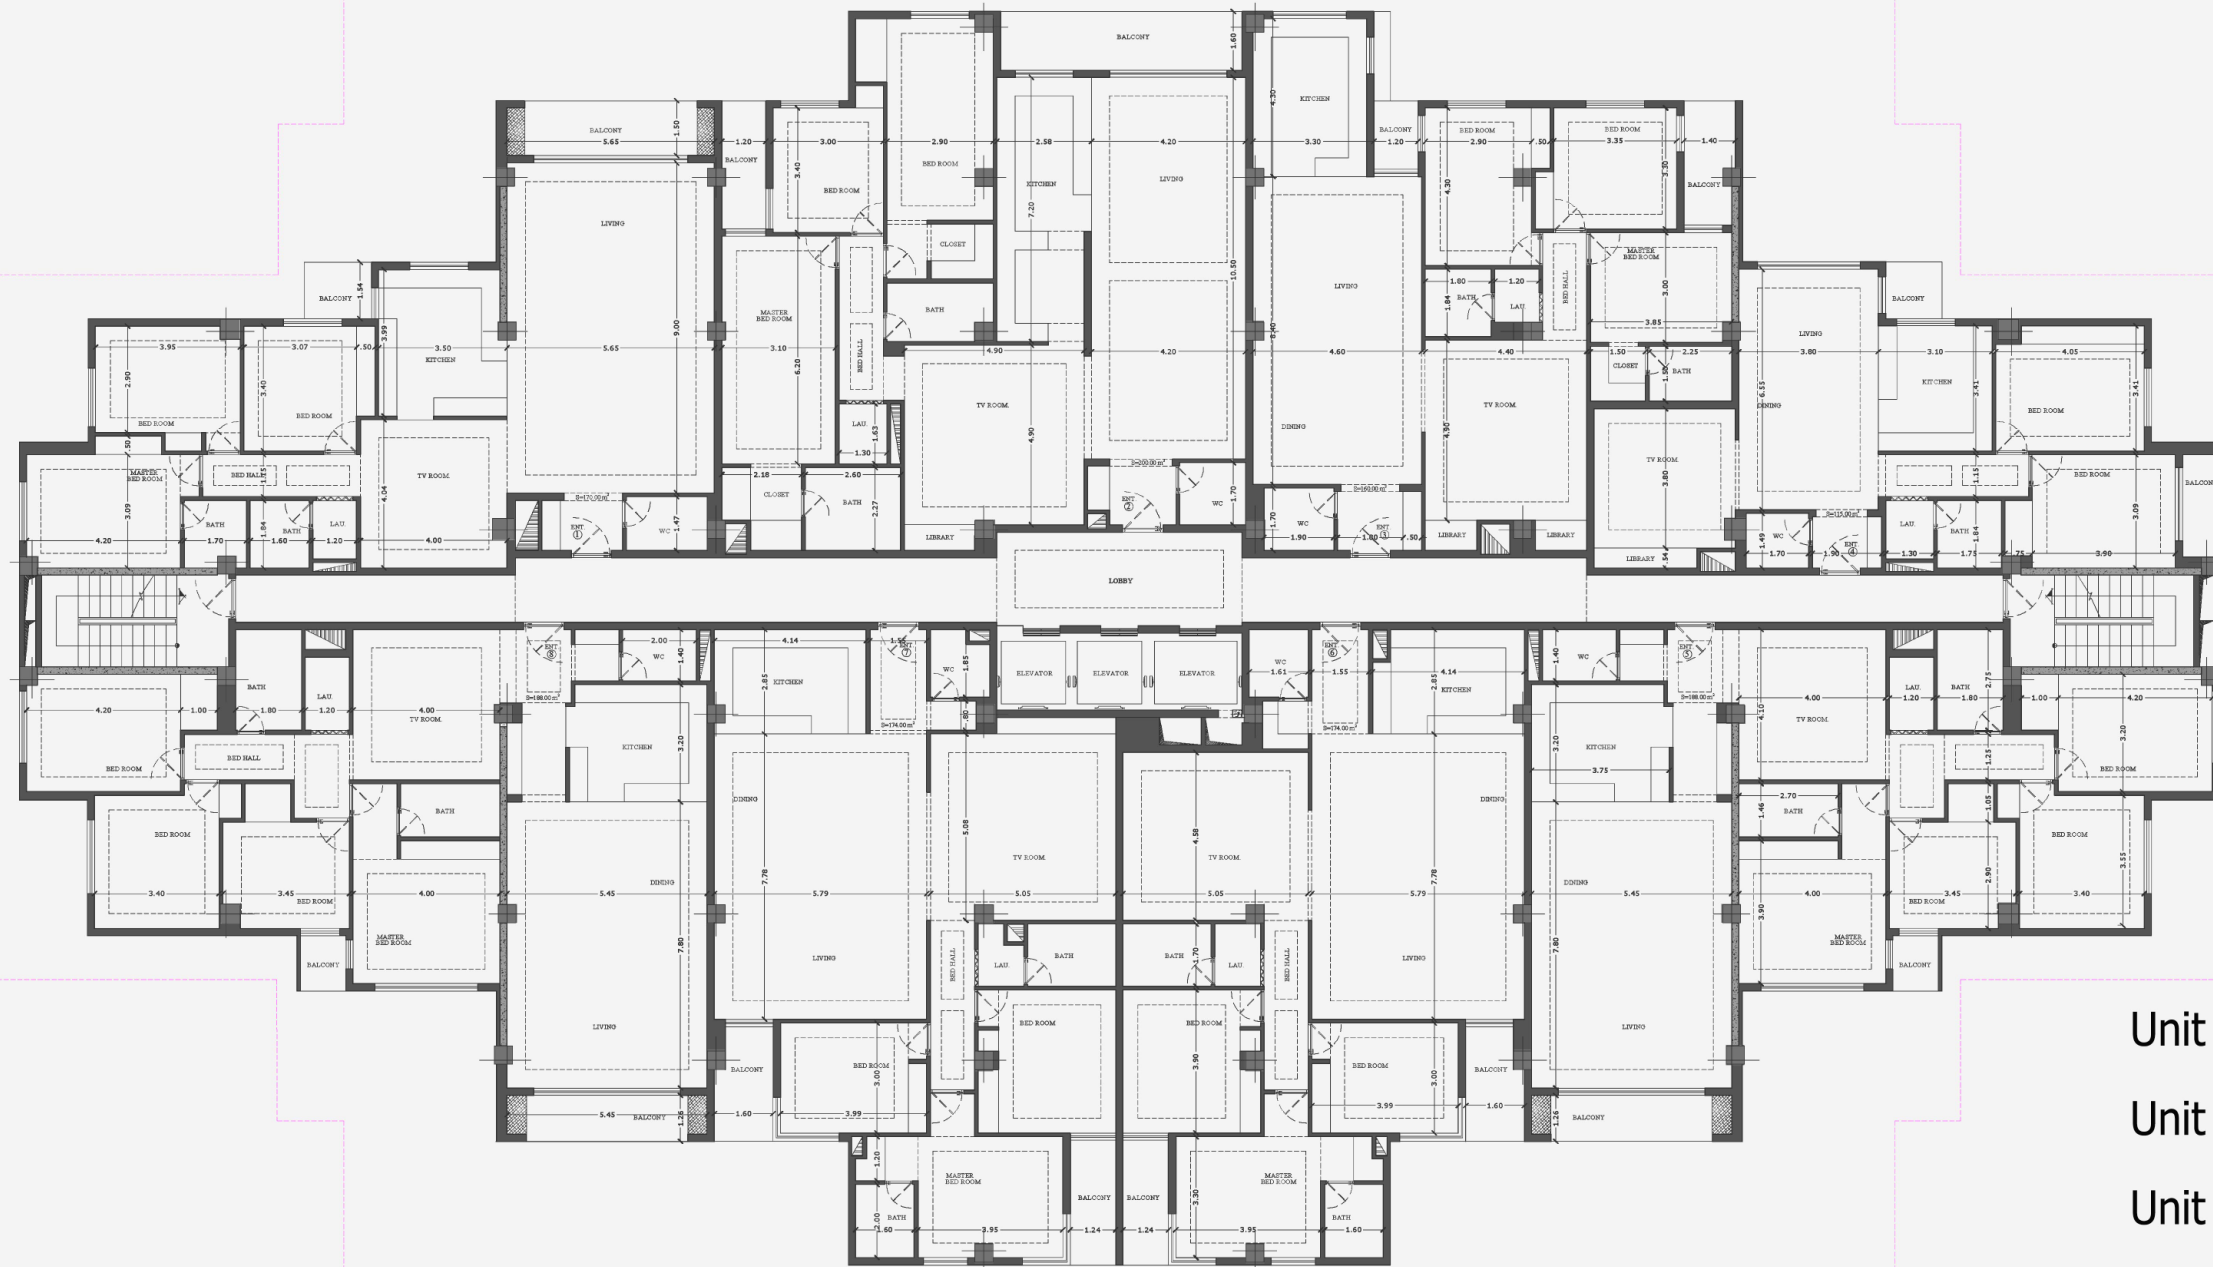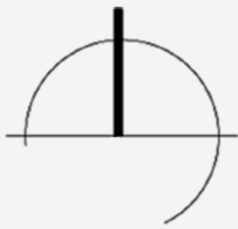

Typical 8 Unit Dimention Plan

Unit 1 S=170.00m²

Unit 2 S=200.00m²

Unit 3 S=160.00m²


Unit 4 S=115.00m²

Unit 5 S=188.00m²

Unit 6 S=174.00m²

Unit 7 S=174.00m²

Unit 8 S=188.00m²

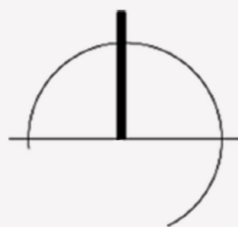

Typical 8 unit plan

Unit 1 S=170.00m²

Unit 2 S=200.00m²

Unit 3 S=160.00m²



Unit 4 S=115.00m²

Unit 5 S=188.00m²

Unit 6 S=174.00m²

Unit 7 S=174.00m²

Unit 8 S=188.00m²

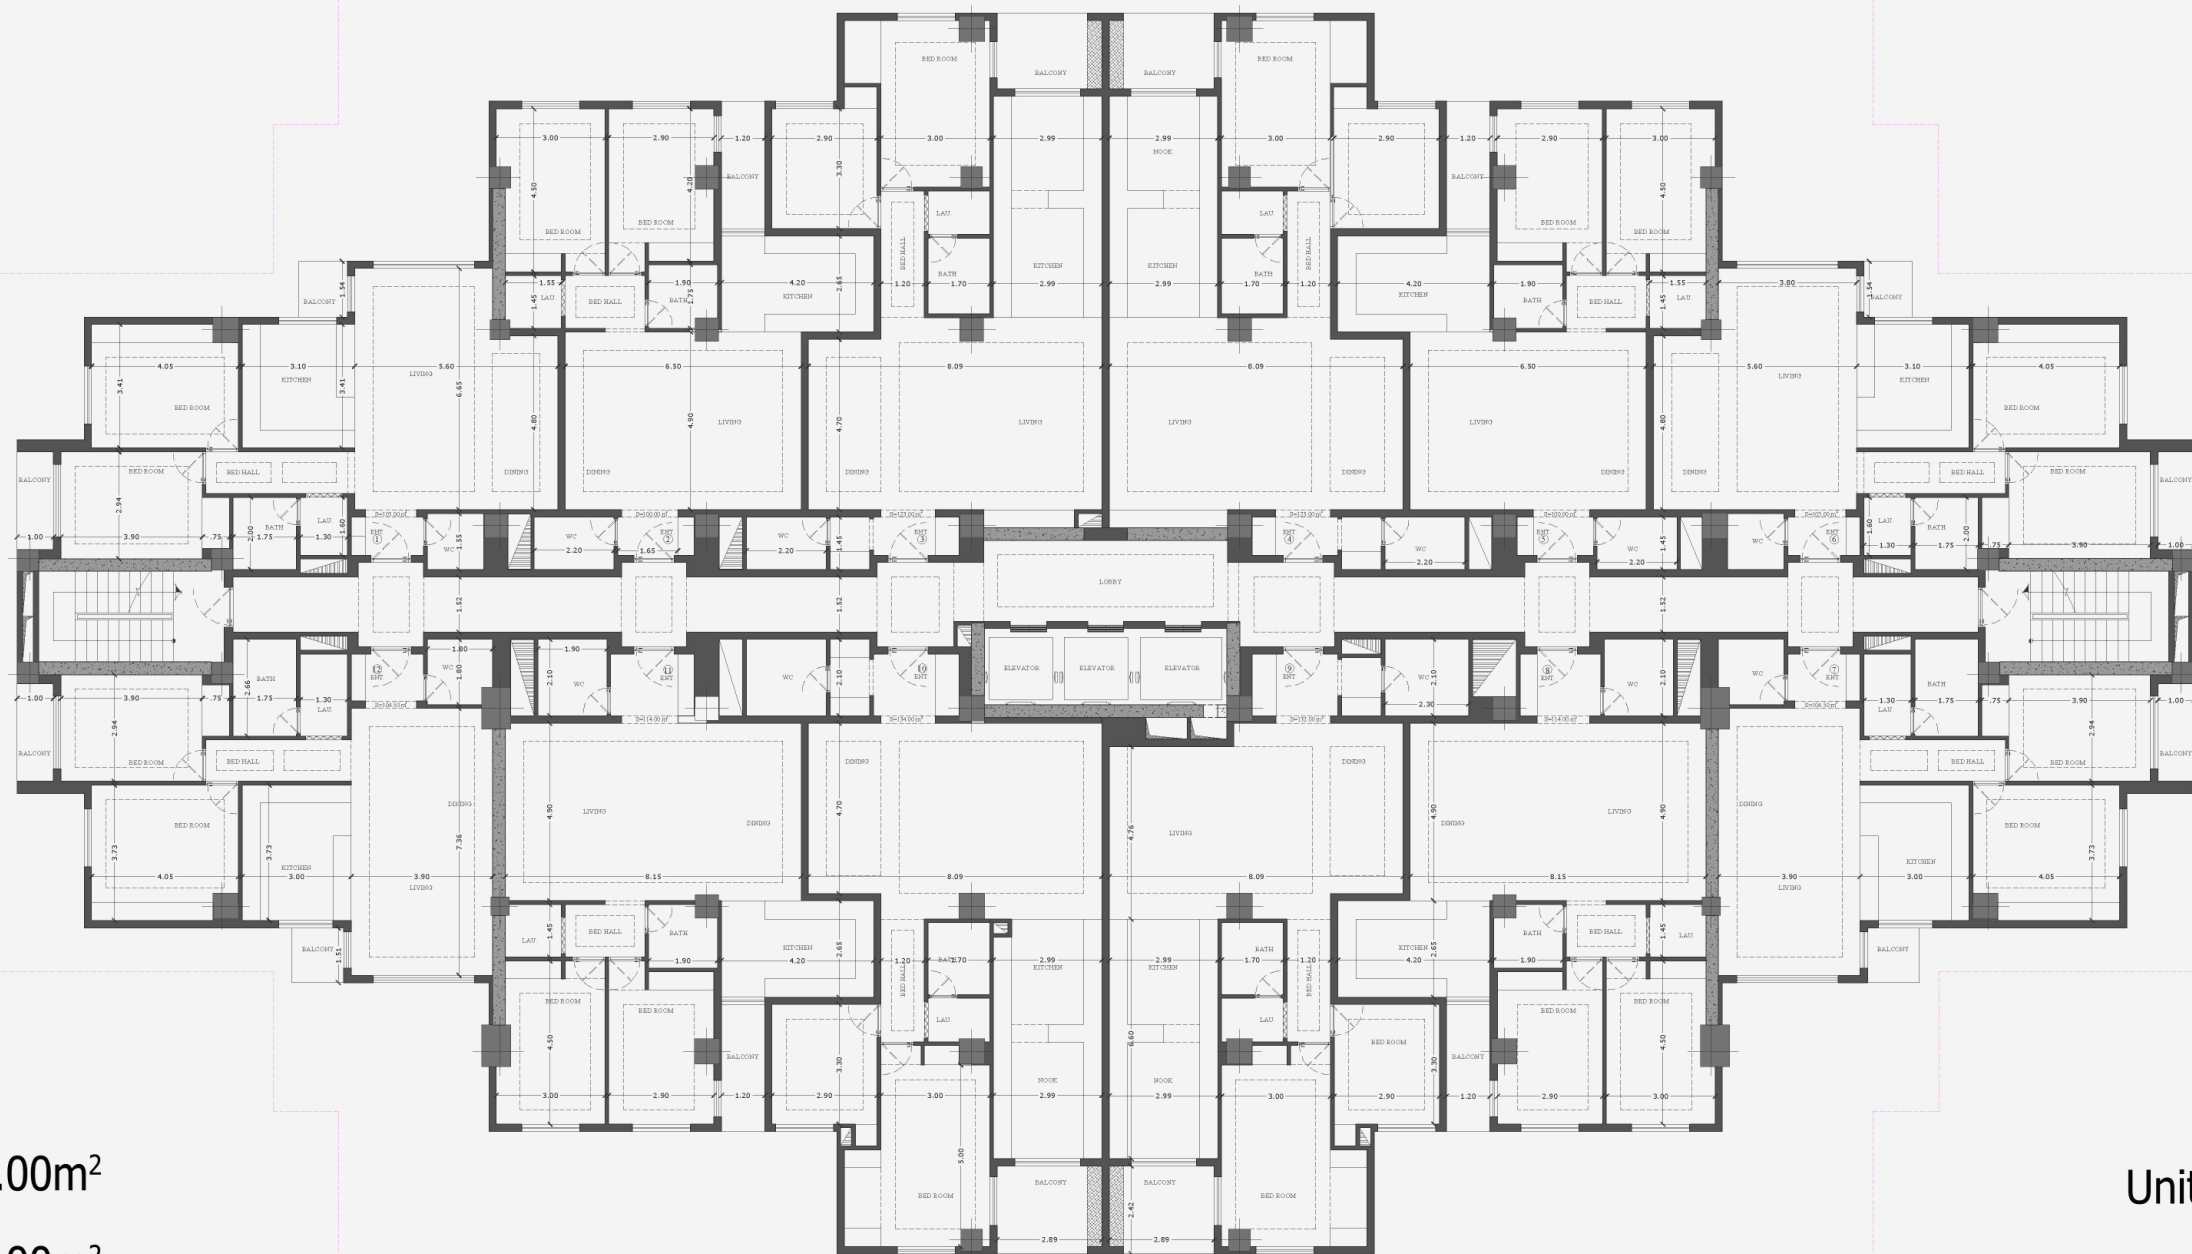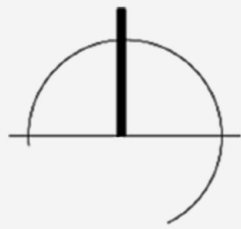

Typical 12 Dimition Plan

Unit 7 S=104.00m²

Unit 8 S=114.00m²

Unit 9 S=132.00m²

Unit 10 S=134.00m²

Unit 11 S=114.00m²

Unit 12 S=104.50m²

Unit 1 S=105.00m²



Unit 2 S=100.00m²

Unit 3 S=123.00m²

Unit 4 S=123.00m²

Unit 5 S=100.00 m²

Unit 6 S=105.00m²

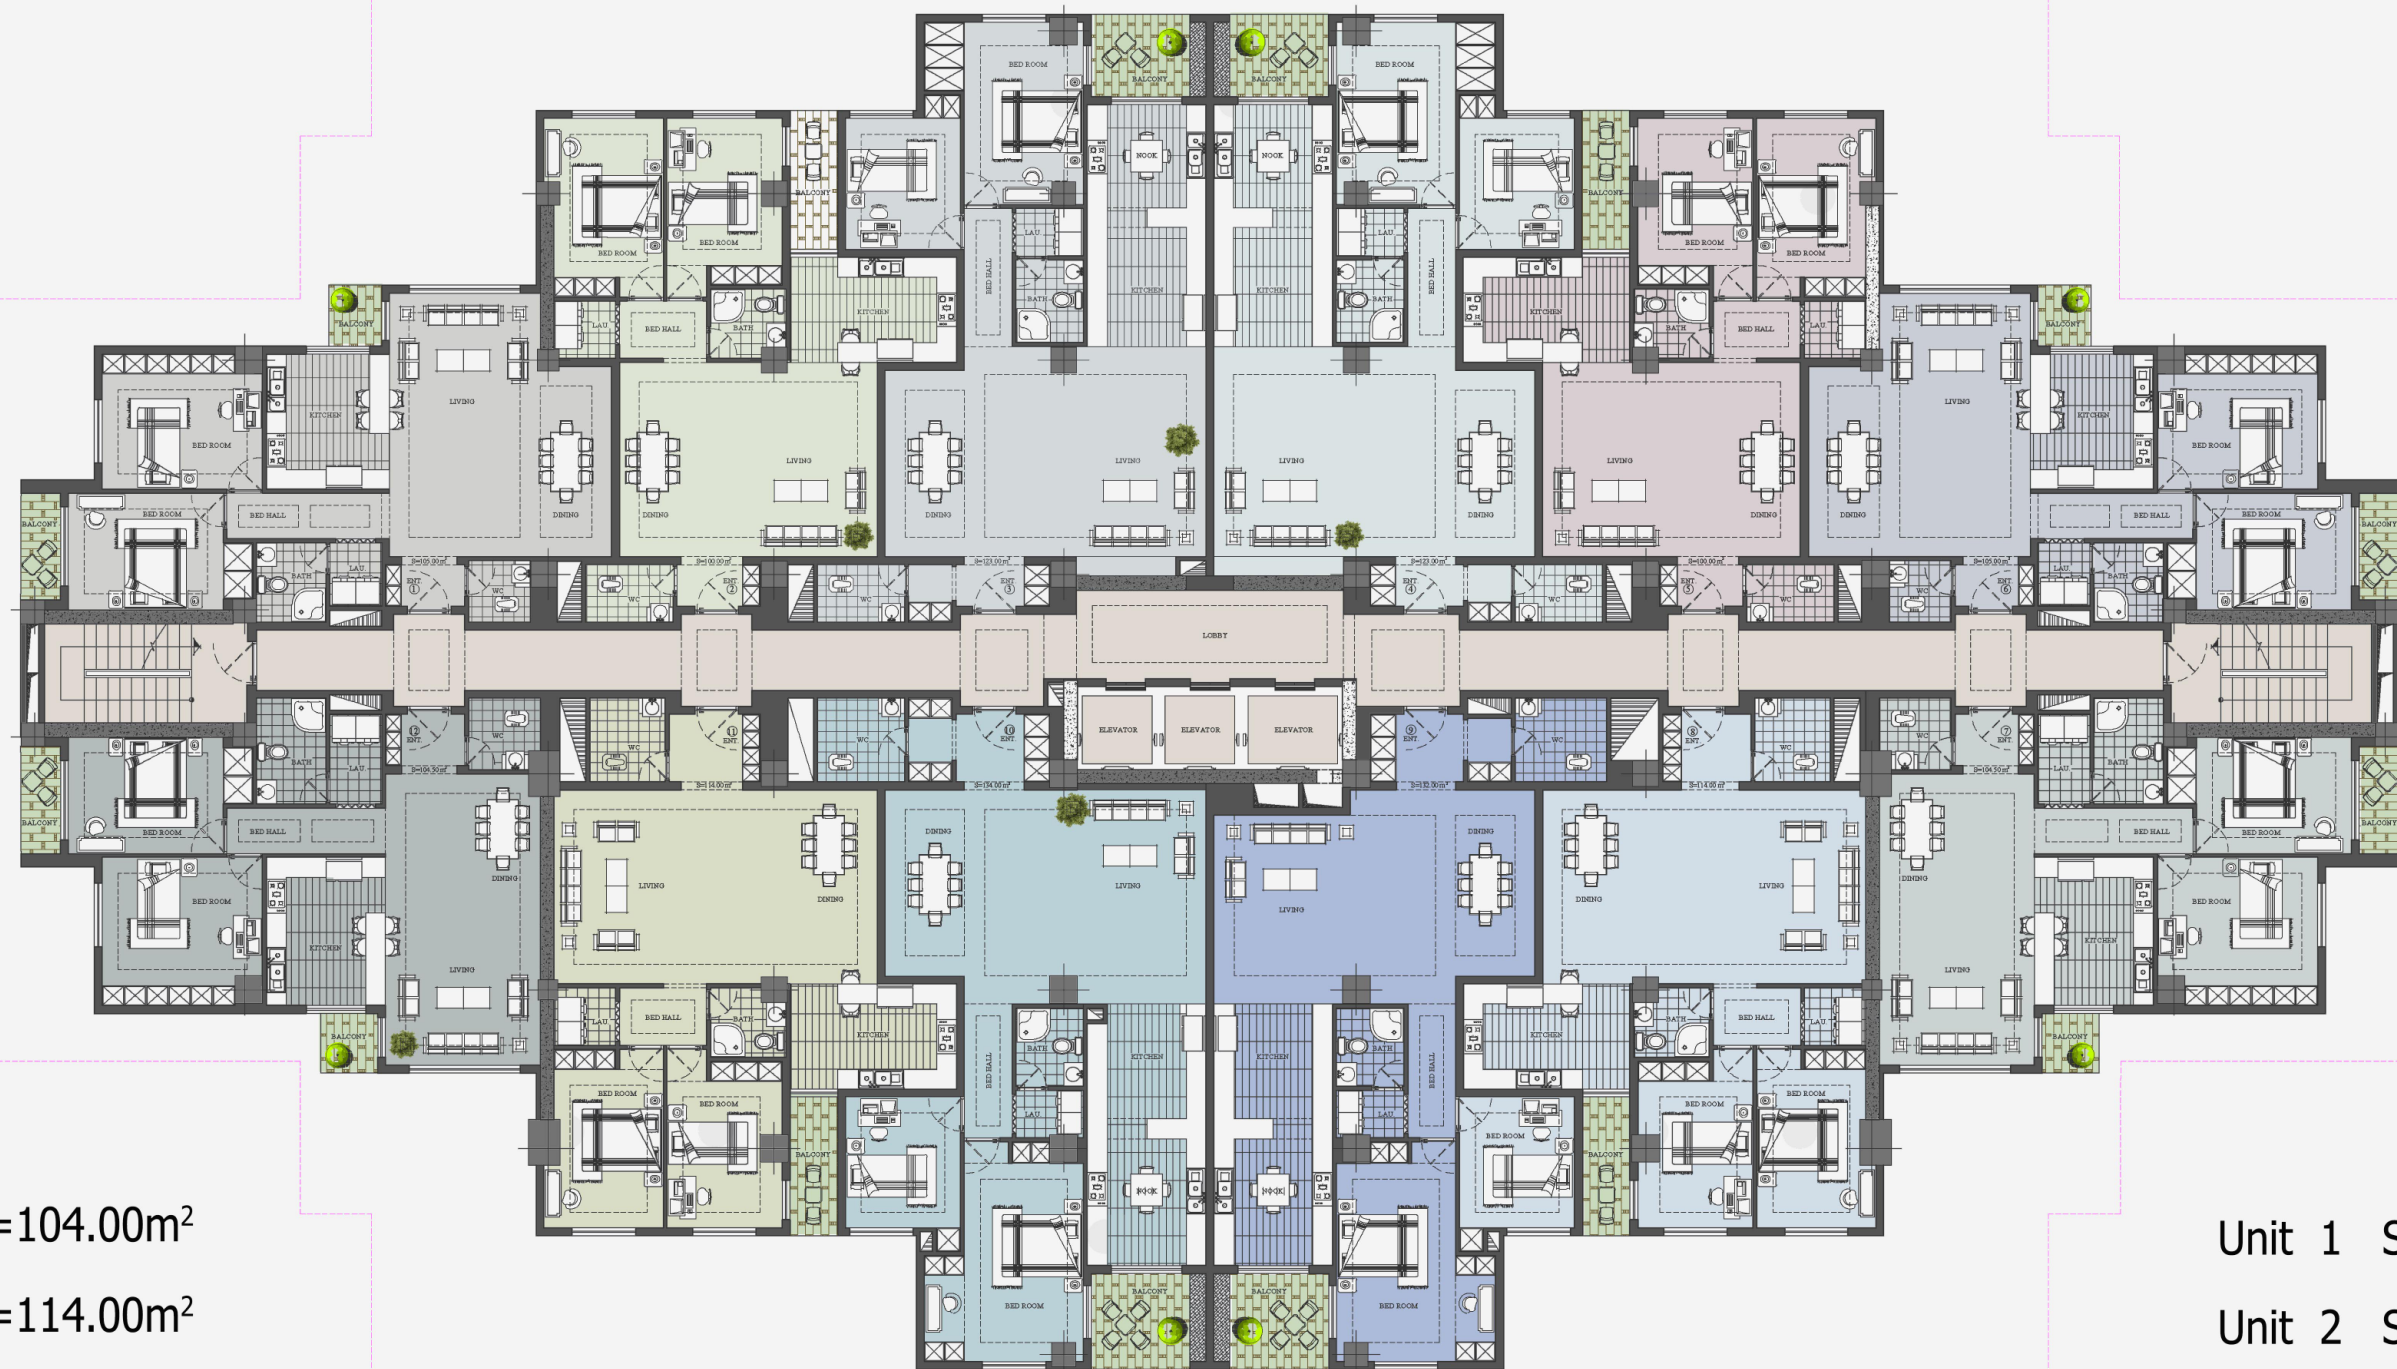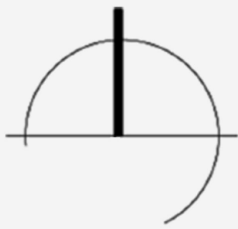

Unit 7 S=104.00m²
Unit 8 S=114.00m²
Unit 9 S=132.00m²
Unit 10 S=134.00m²
Unit 11 S=114.00m²
Unit 12 S=104.50m²

Typical 12 Unit Plan

Unit 1 S=105.00m²
Unit 2 S=100.00m²
Unit 3 S=123.00m²
Unit 4 S=123.00m²
Unit 5 S=100.00 m²
Unit 6 S=105.00m²