


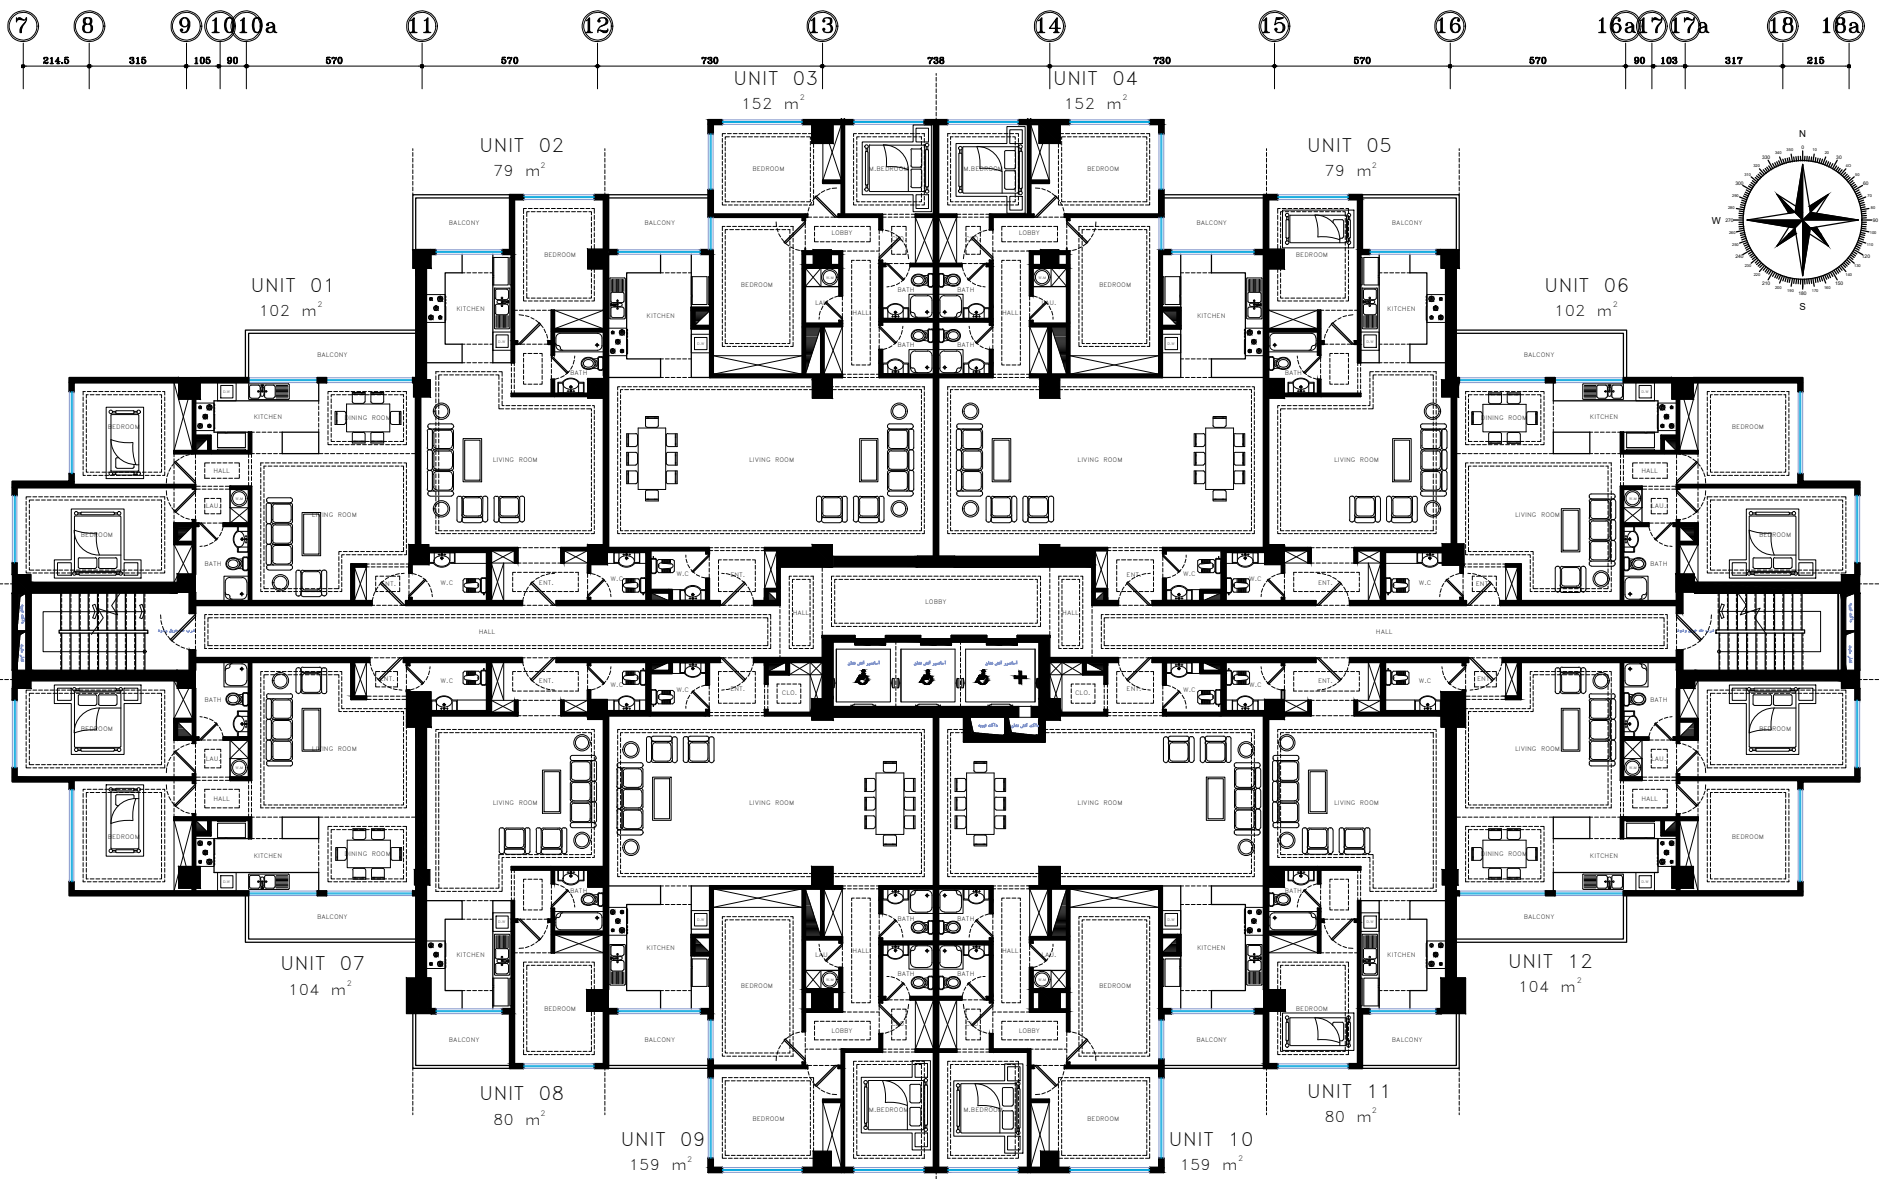


TehranSar 02 Residence
12 UNITS

پلان ۱۲ واحدی

TYPICAL FLOOR PLAN

SC. 1:100

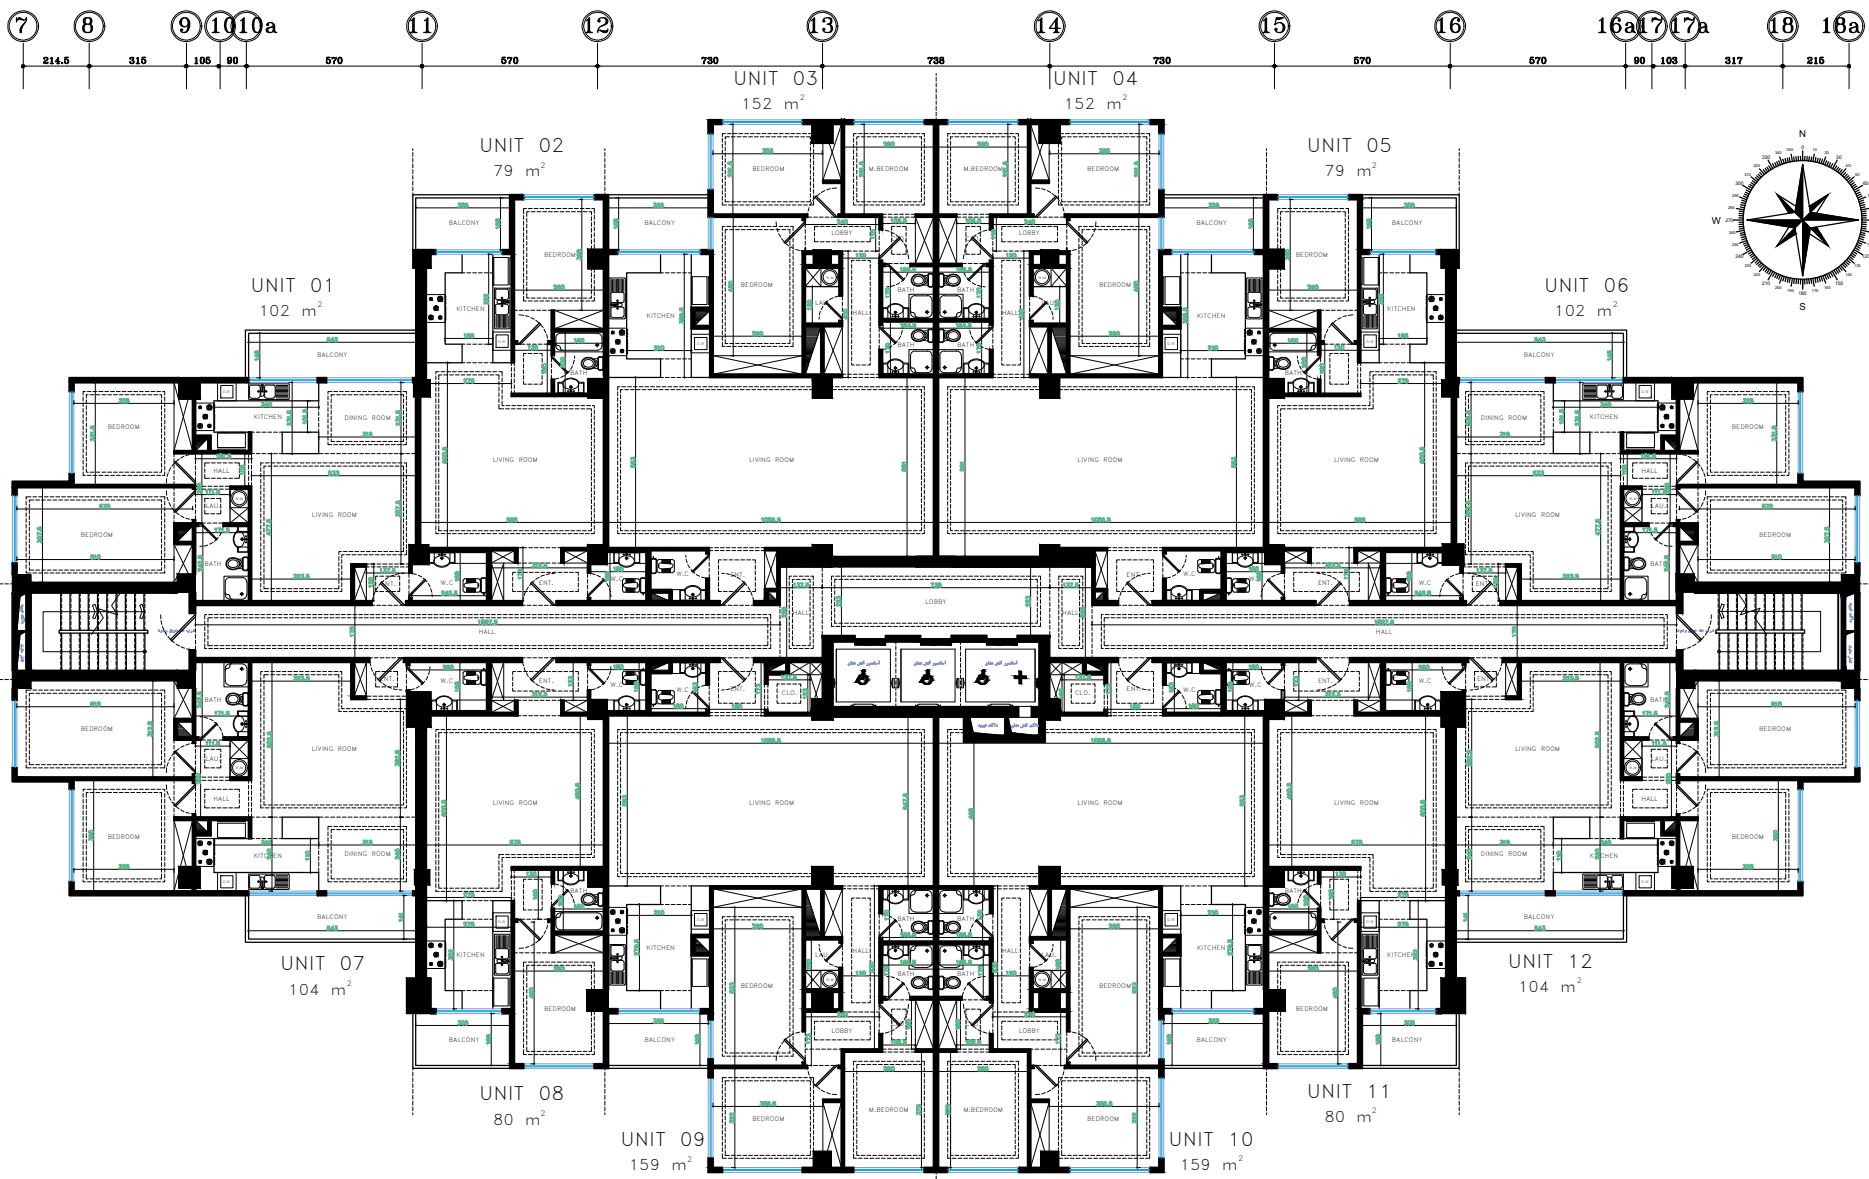

TehranSar 02 Residence
12 UNITS


پلان ۱۲ واحدی

TYPICAL FLOOR PLAN

SC. 1:100

7 8 9 10 10a 11 12 13 14 15 16 16a 17 17a 18 18a

E 410
F 280
G 190
H 90
I 280
J 90
K 280
L 90
M 510
N 280
O 190
P 90
Q


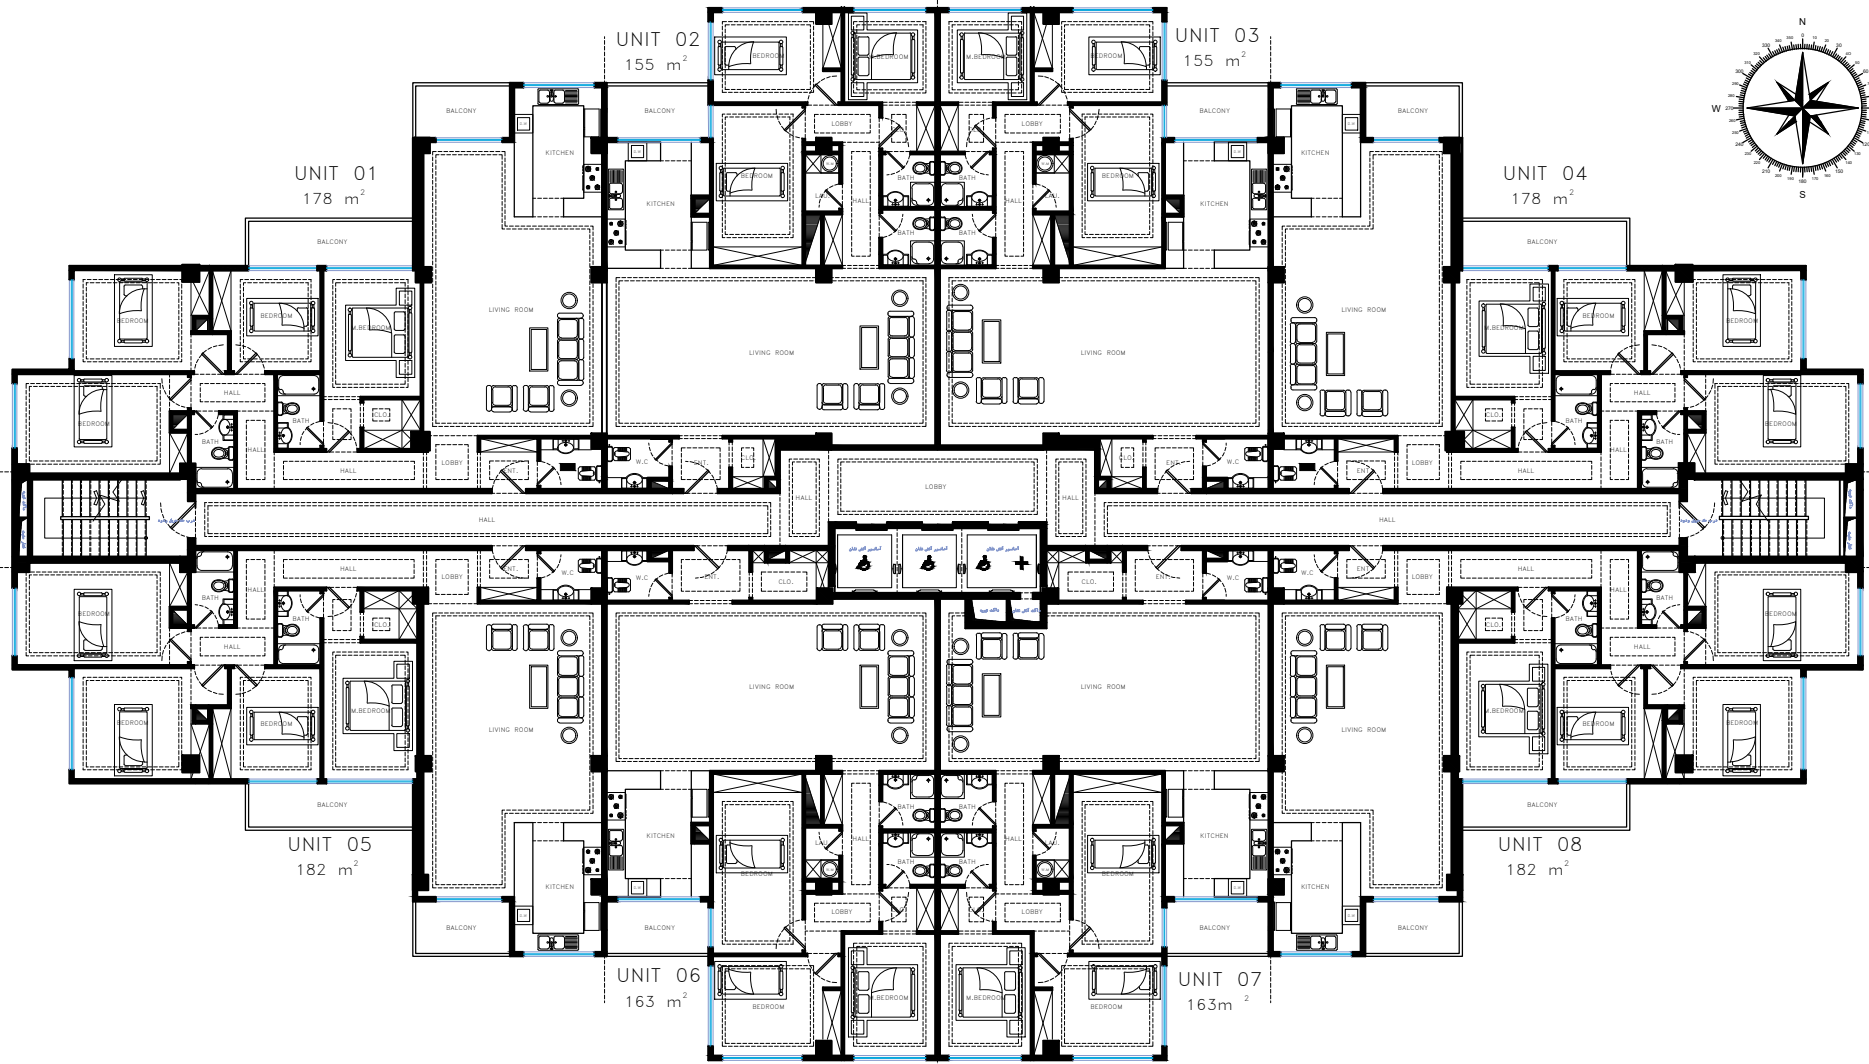


TehranSar 02 Residence
8 UNITS

پلان ۸ واحدی
TYPICAL FLOOR PLAN
SC. 1:100

7 8 9 10 10a 11 12 13 14 15 16 16a 17 17a 18 18a

E 410
F 290
G 190
H 90
I 350
J 230
K 110
L 10
M 510
N 220
O 180
P 150
Q 120

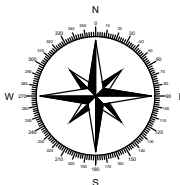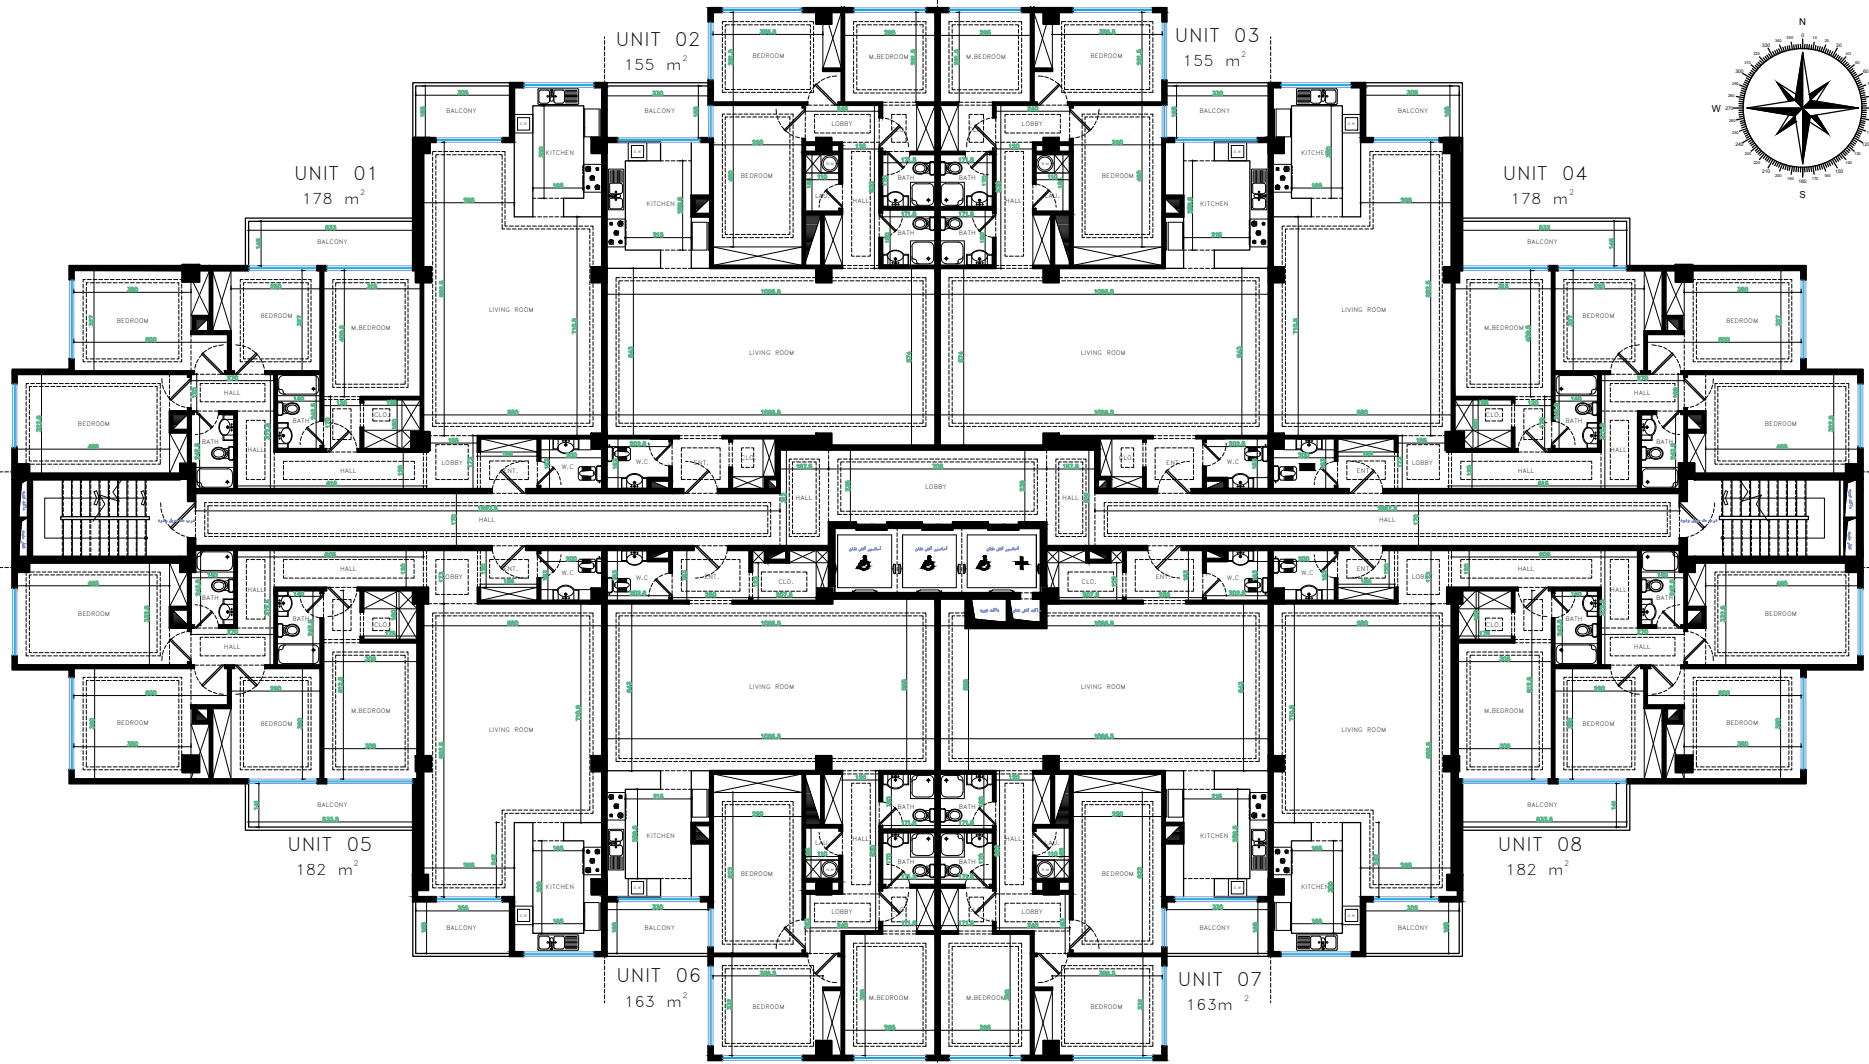

TehranSar 02 Residence
8 UNITS

پلان ۸ واحدی
TYPICAL FLOOR PLAN
SC. 1:100

7 8 9 10 10a 11 12 13 14 15 16 16a 17 17a 18 18a

214.5 315 105 80 570 570 730 738 730 570 570 80 103 317 215

UNIT 02
222 m²

UNIT 01
218 m²

UNIT 03
224 m²

UNIT 04
228 m²

UNIT 06
228 m²


UNIT 05
231 m²

پلان ۶ واحدی

TYPICAL FLOOR PLAN

SC. 1:100

TehranSar 02 Residence
6 UNITS

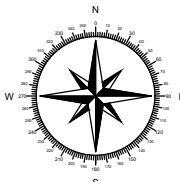

7 8 9 10 10a 11 12 13 14 15 16 16a 17 17a 18 18a

214.5 315 105 80 570 670 730 738 730 570 570 80 103 317 215

UNIT 02
222 m²

UNIT 01
218 m²

UNIT 03
224 m²

UNIT 04
228 m²

UNIT 06
228 m²

UNIT 05
231 m²

پلان ۶ واحدی

TYPICAL FLOOR PLAN

SC. 1:100

TehranSar 02 Residence
6 UNITS

