





YAS VILLA

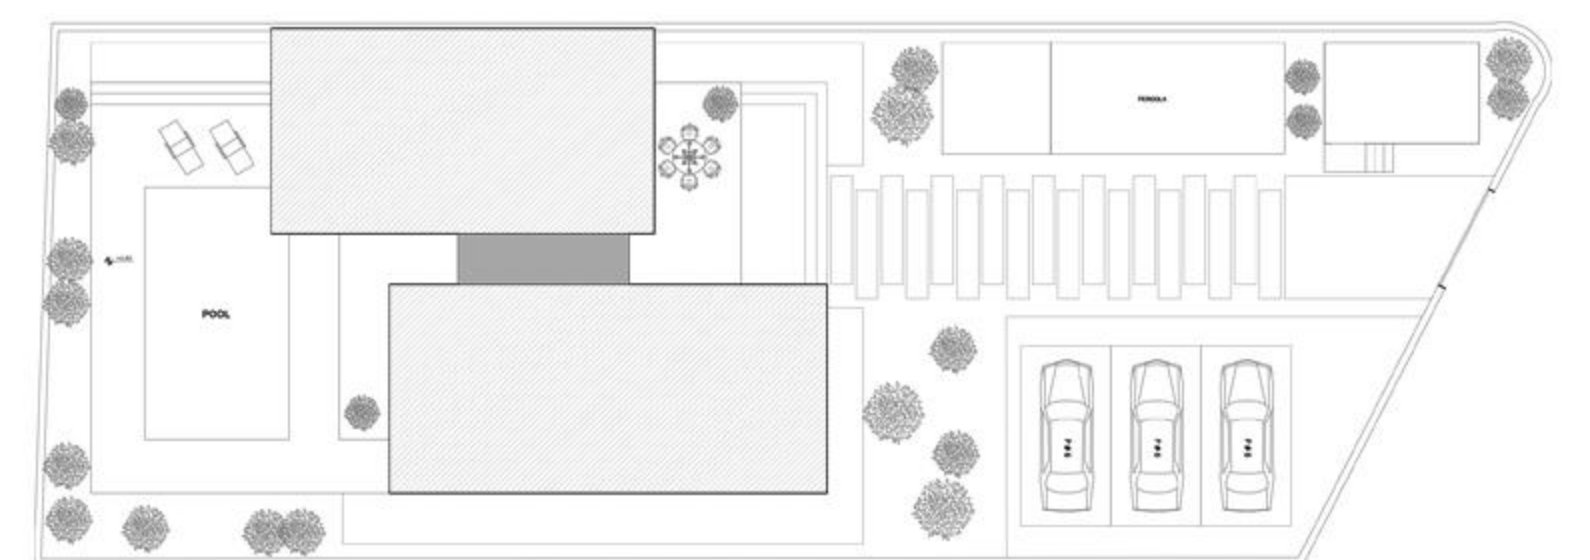


SITE PLAN — ARCHITECTURAL PLAN



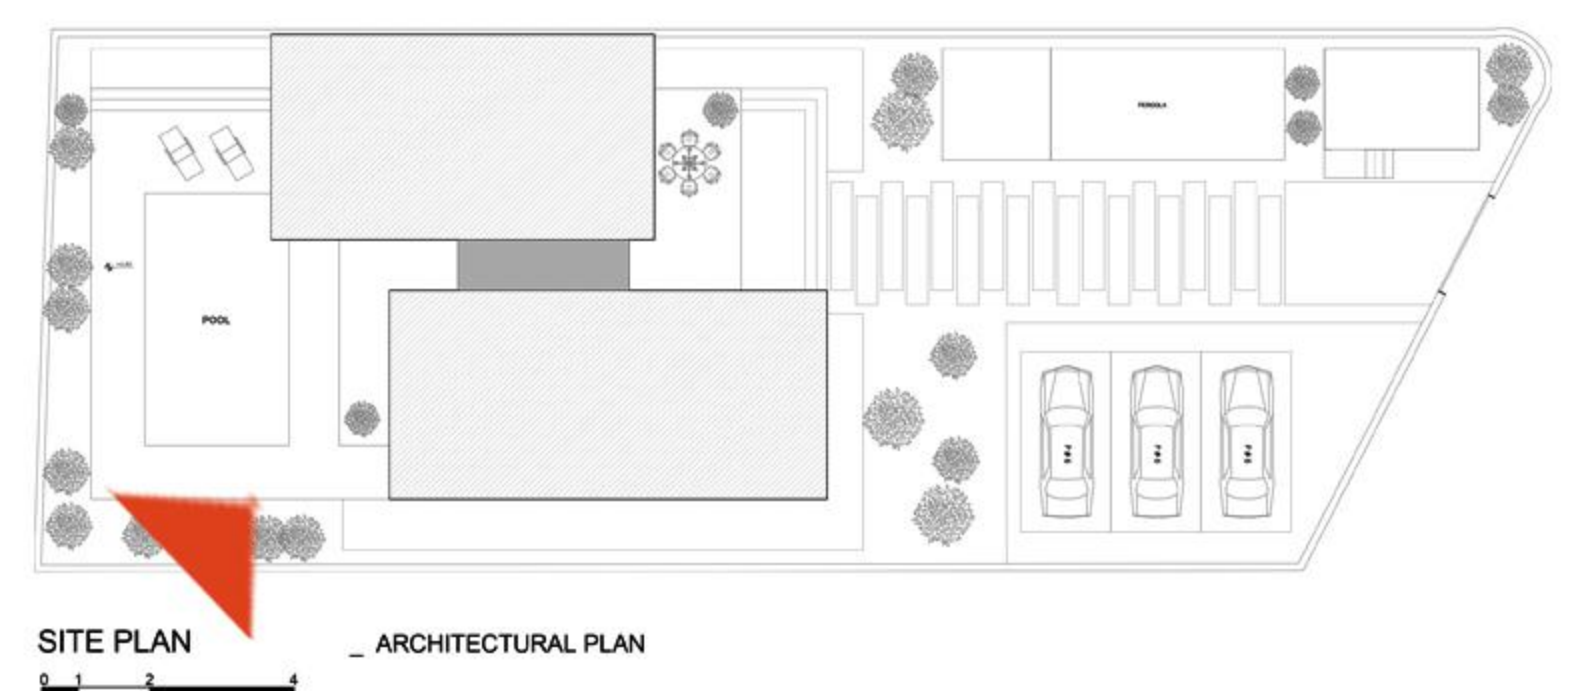


SITE PLAN


ARCHITECTURAL PLAN

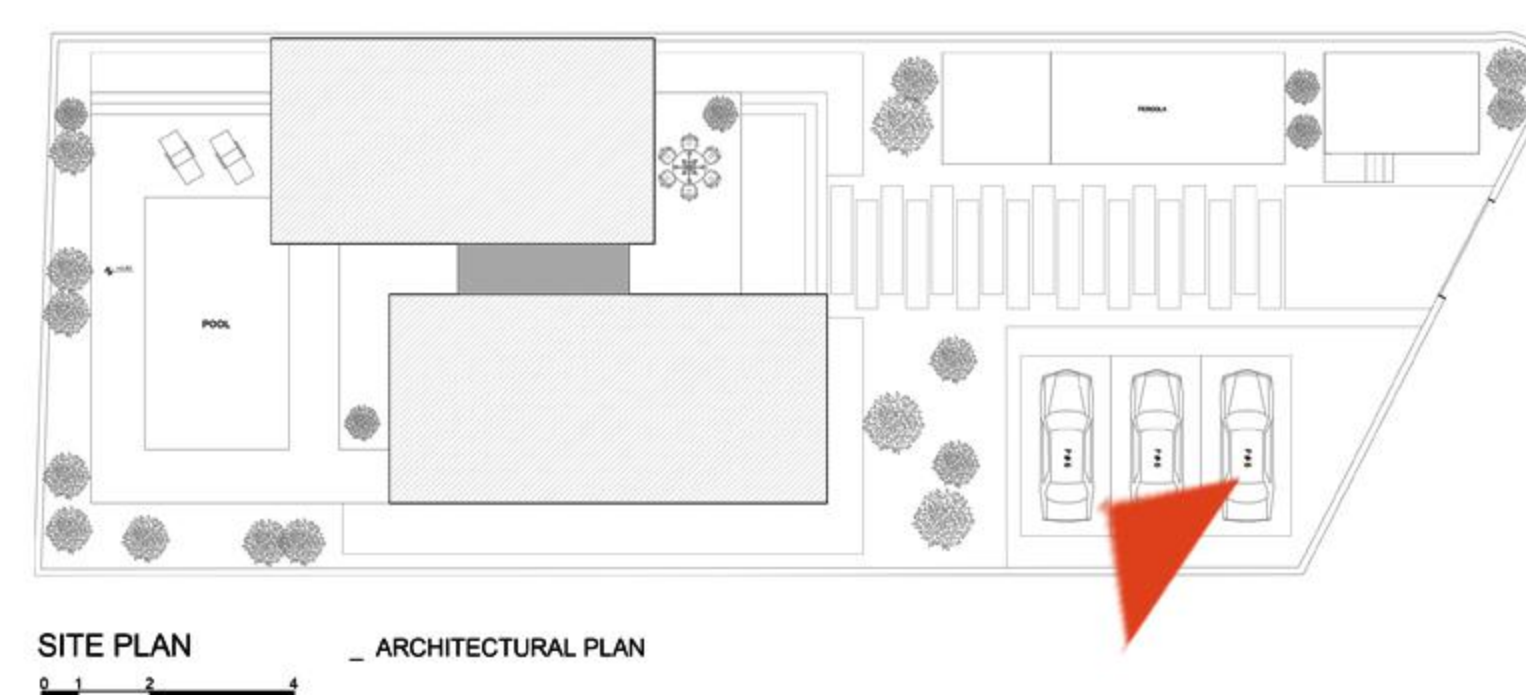


SITE PLAN — ARCHITECTURAL PLAN

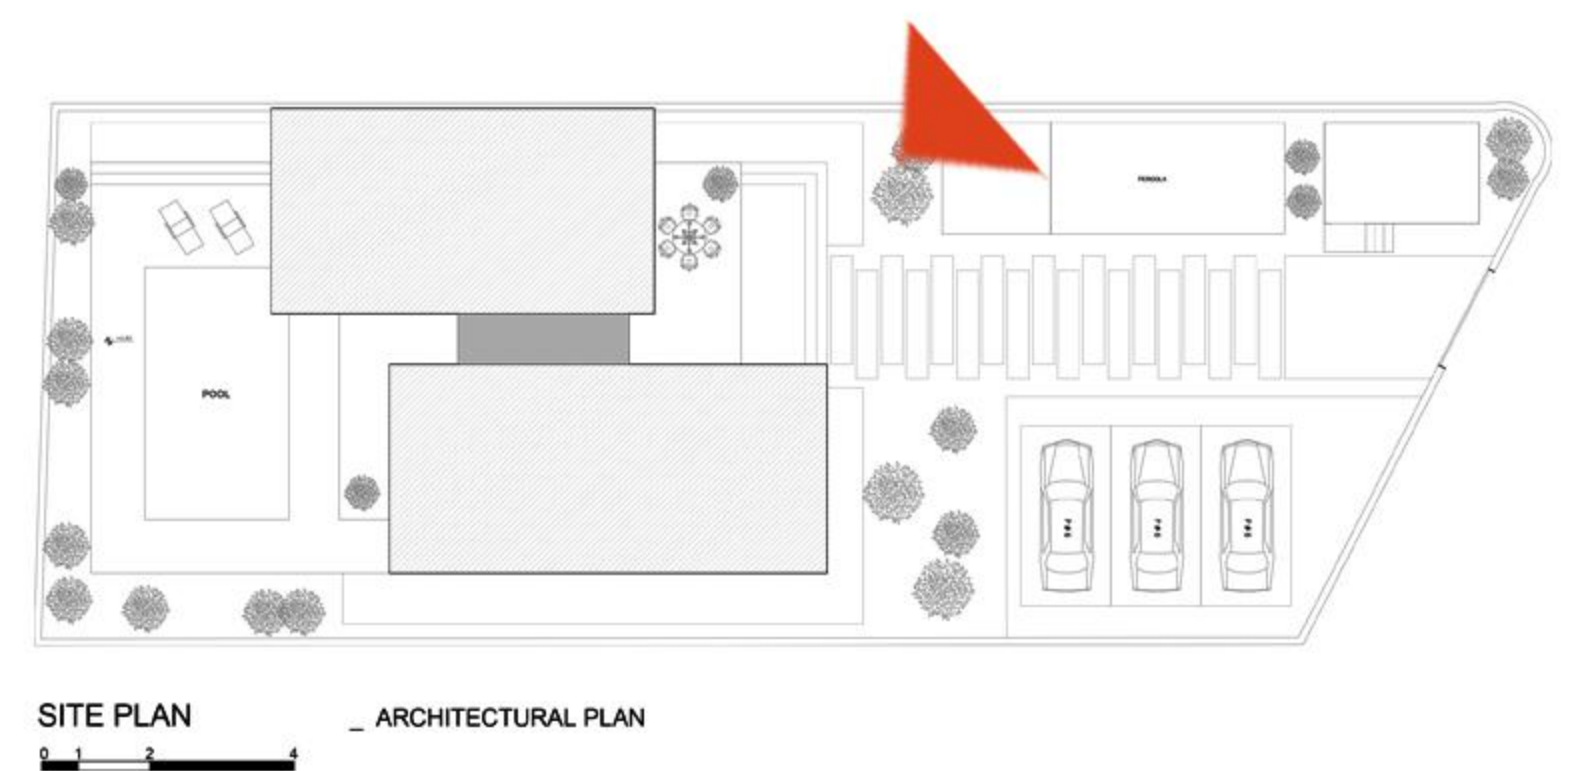


SITE PLAN — ARCHITECTURAL PLAN
0 1 2 4

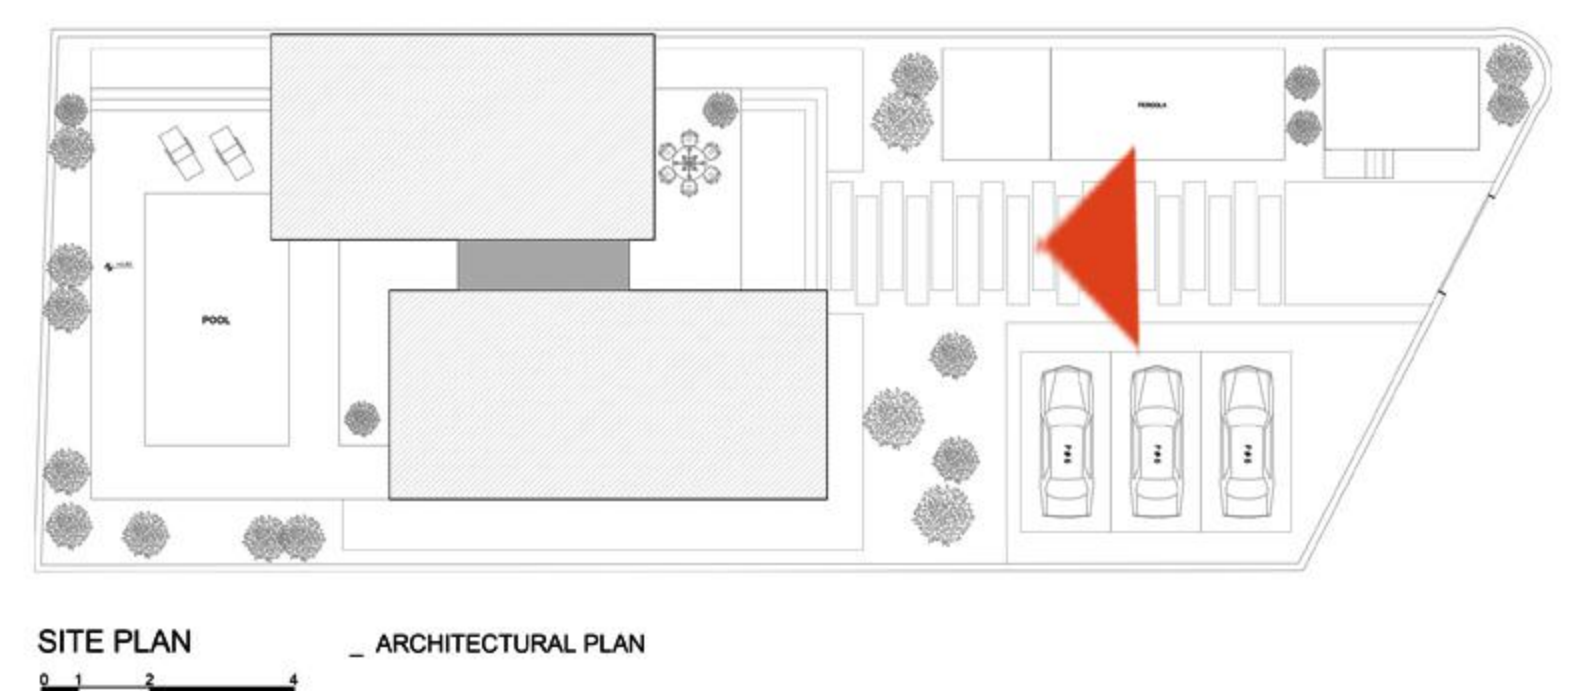


SITE PLAN _ ARCHITECTURAL PLAN

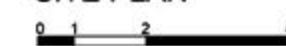


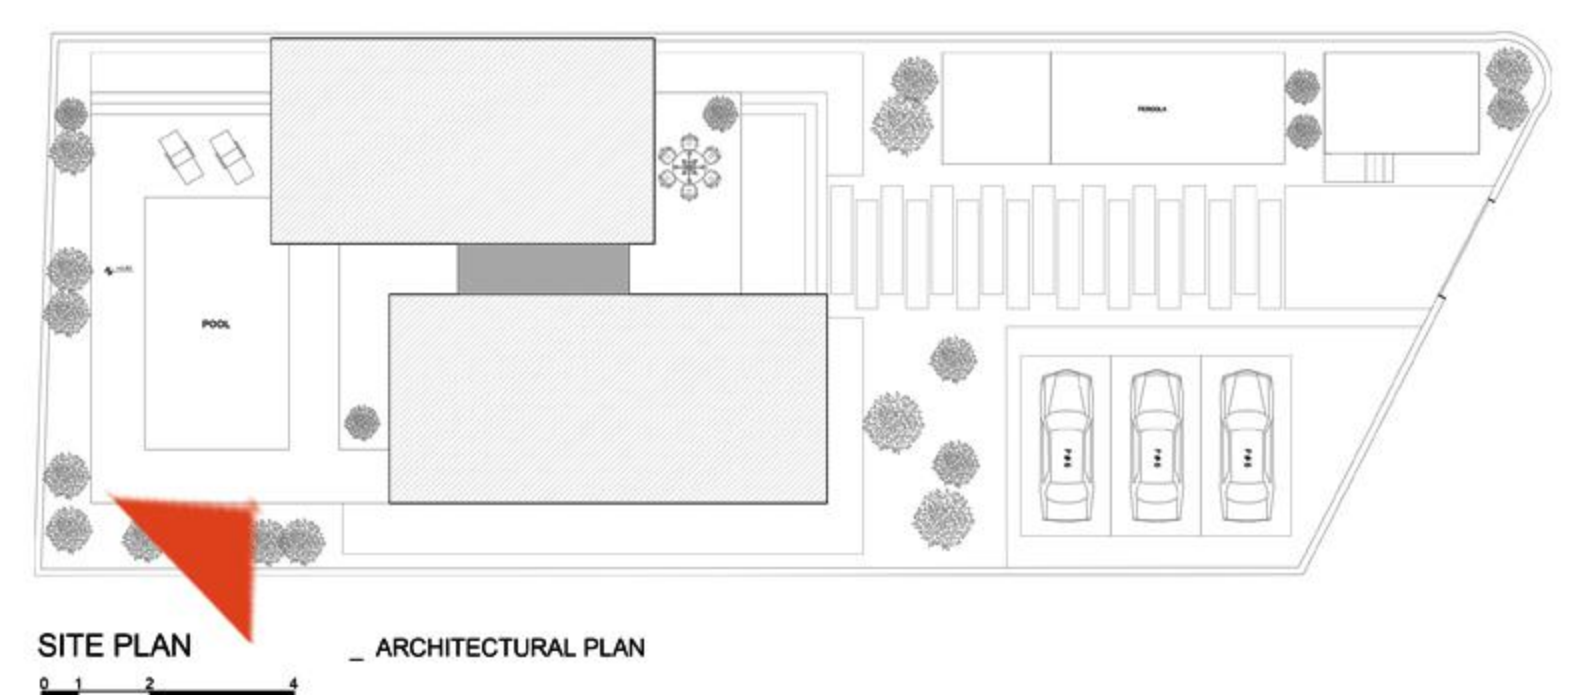


SITE PLAN — ARCHITECTURAL PLAN

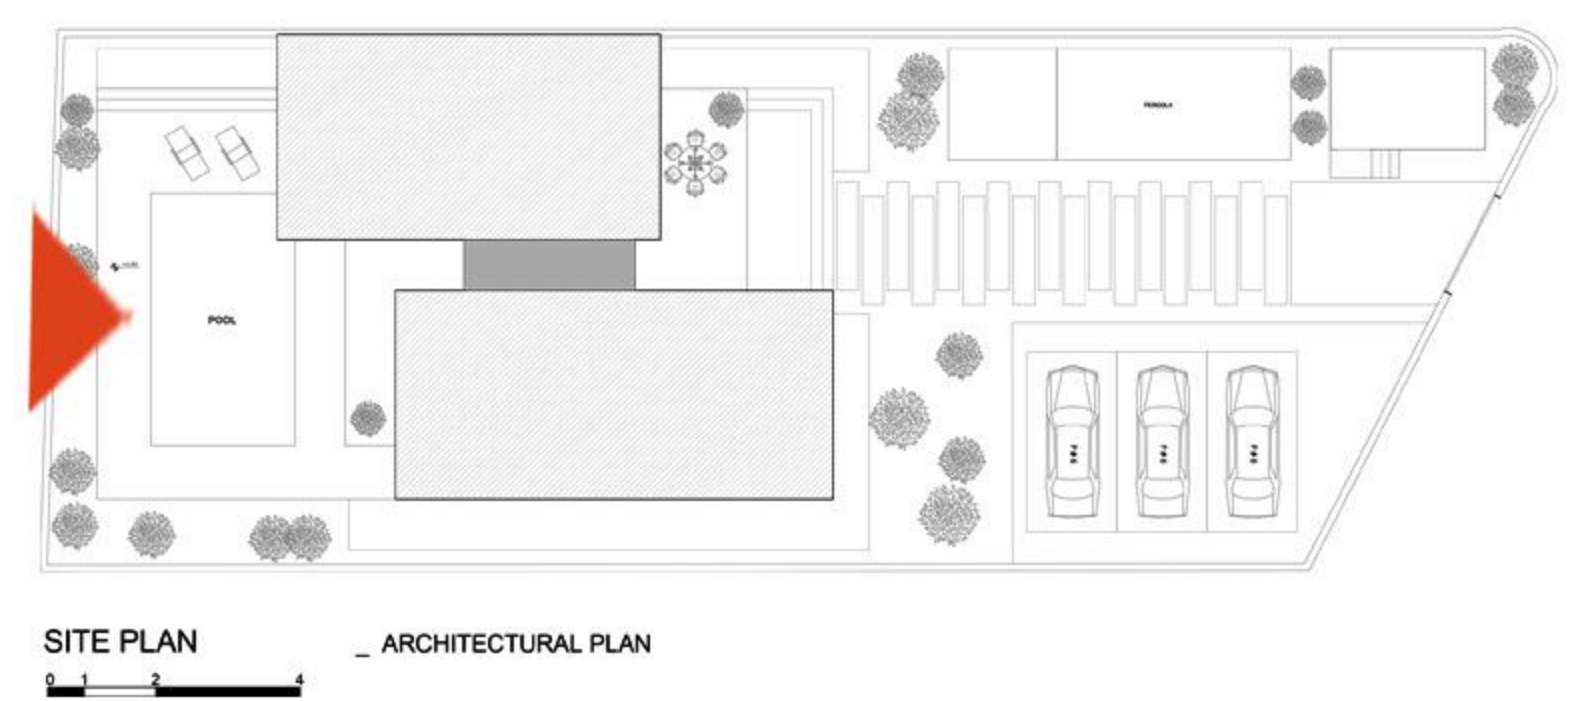


SITE PLAN _ ARCHITECTURAL PLAN
0 1 2 4

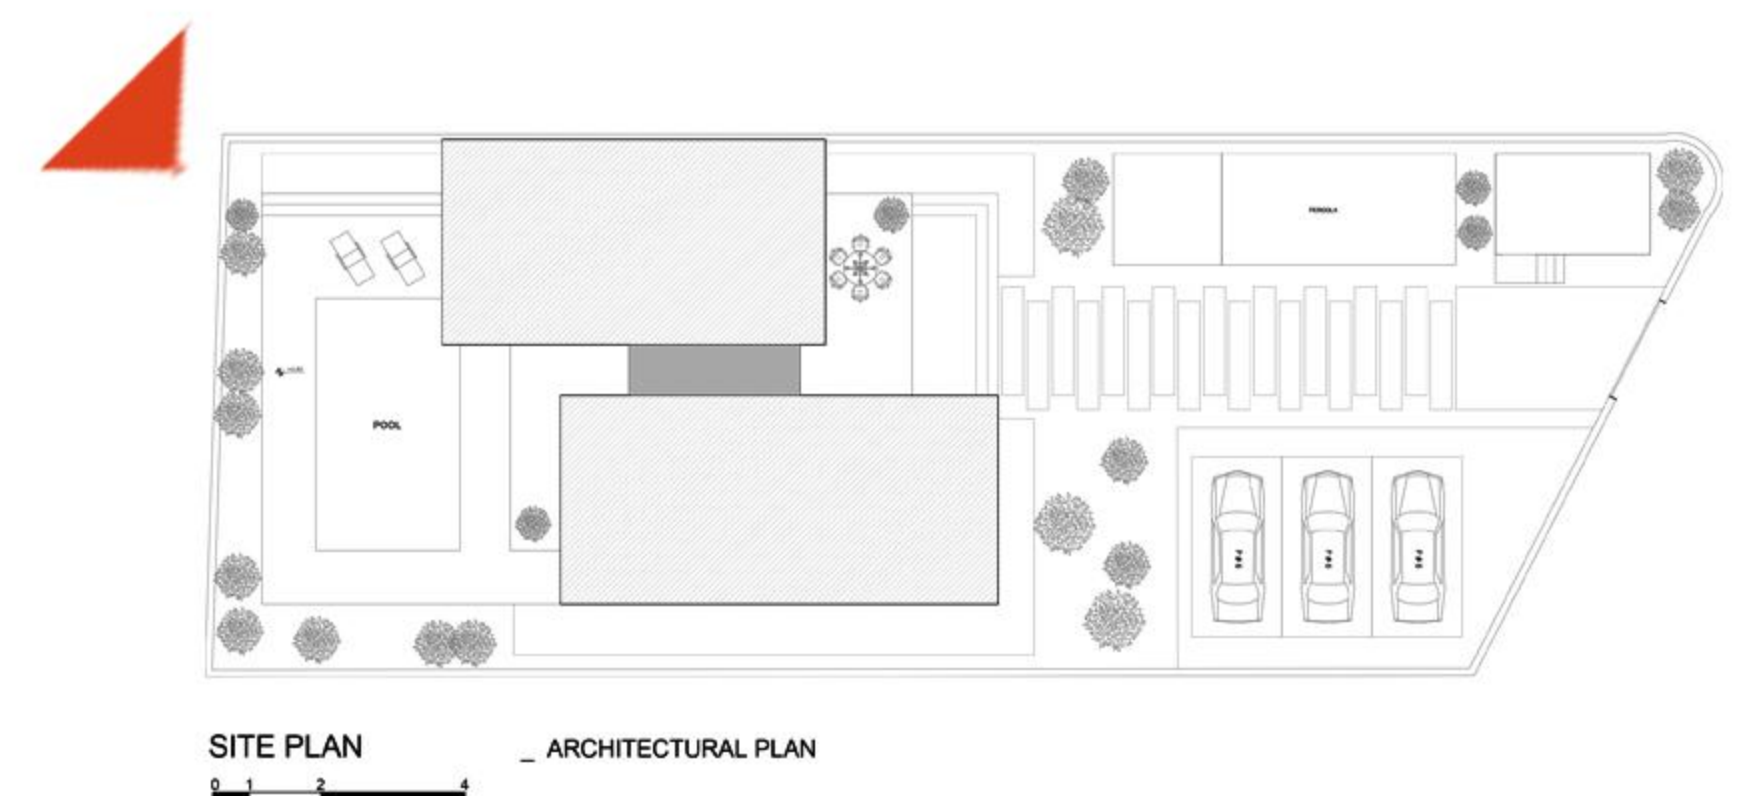


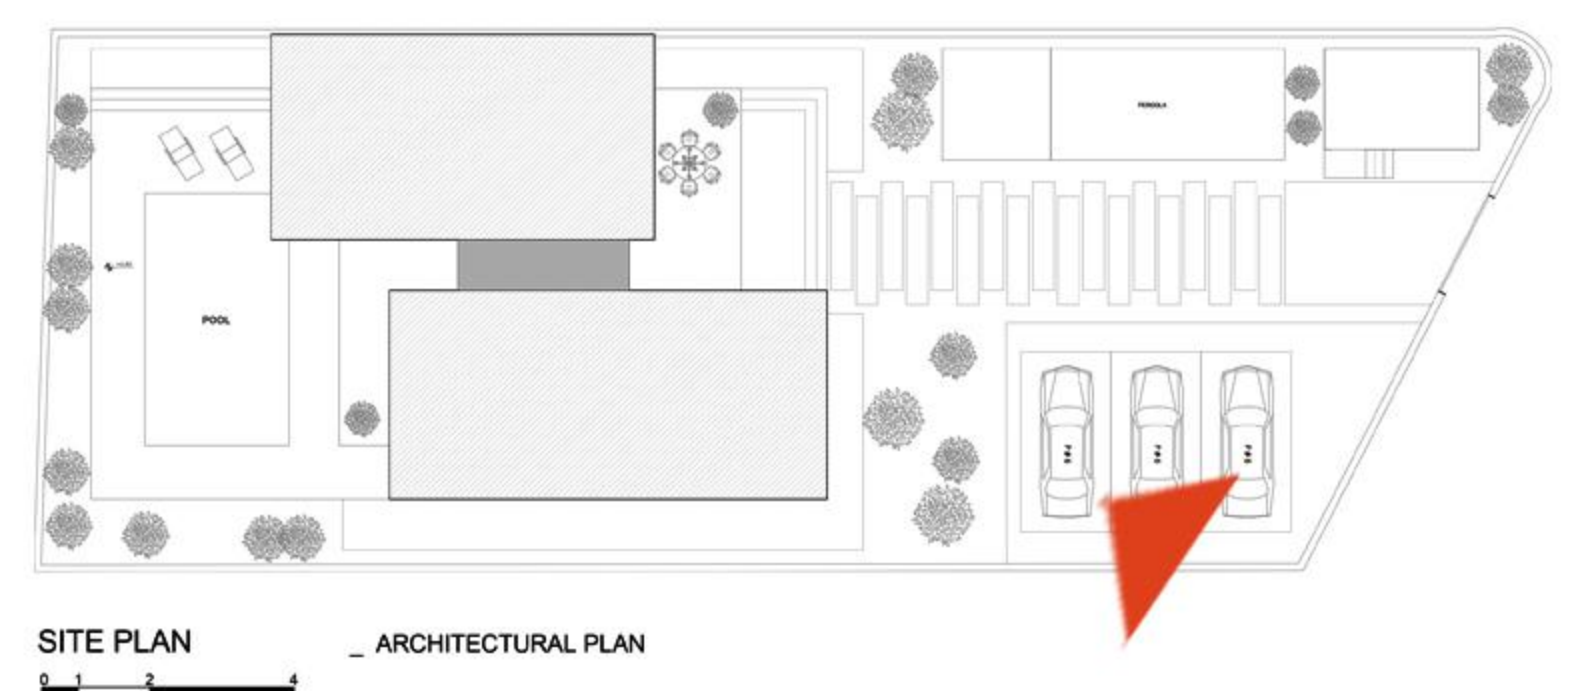

SITE PLAN _ ARCHITECTURAL PLAN


0 1 2 4

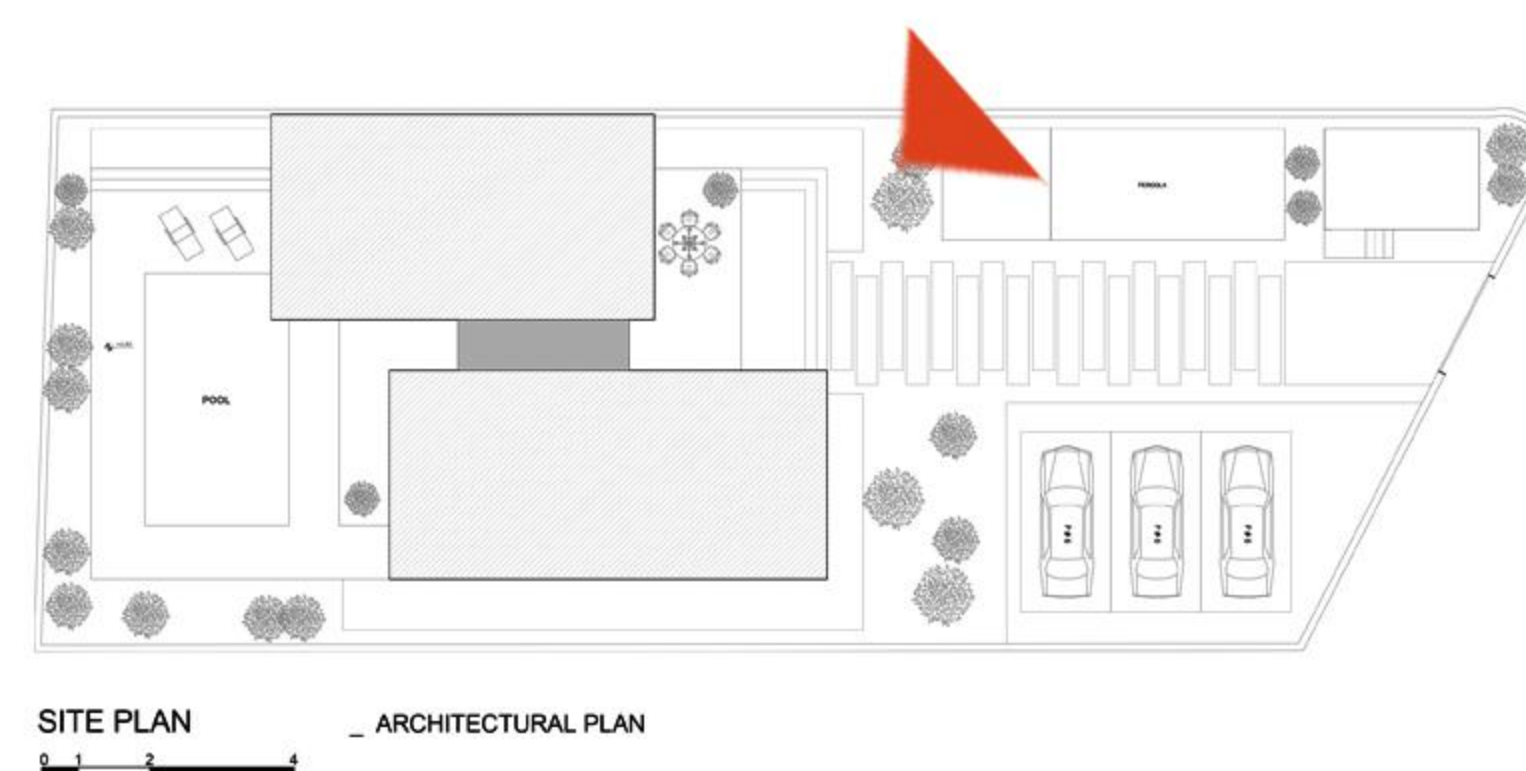


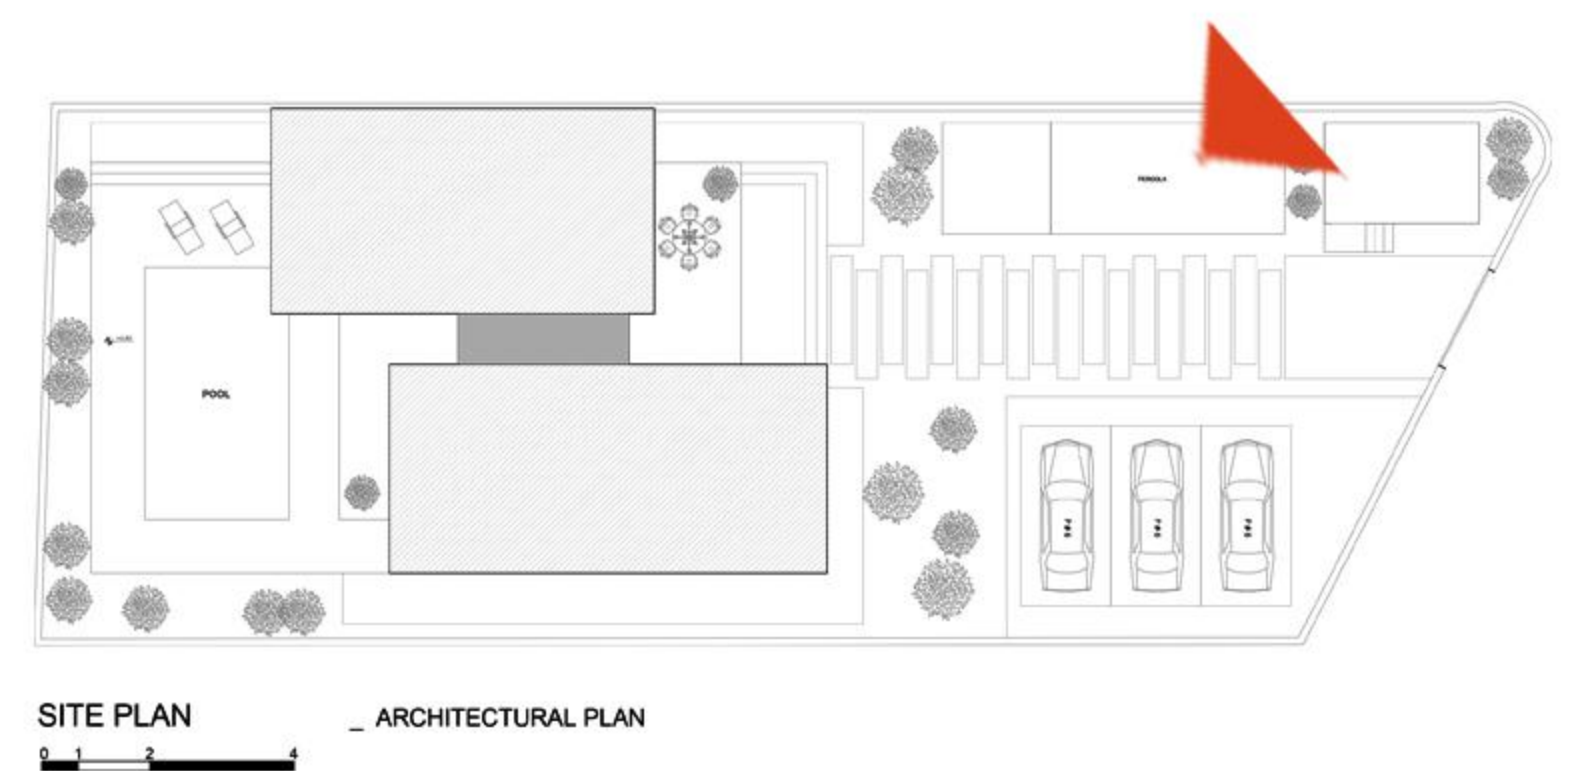




GROUND FLOOR _ ARCHITECTURAL PLAN

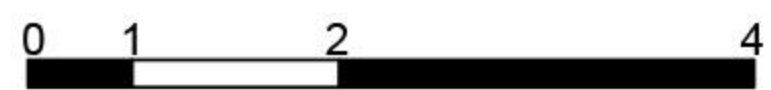

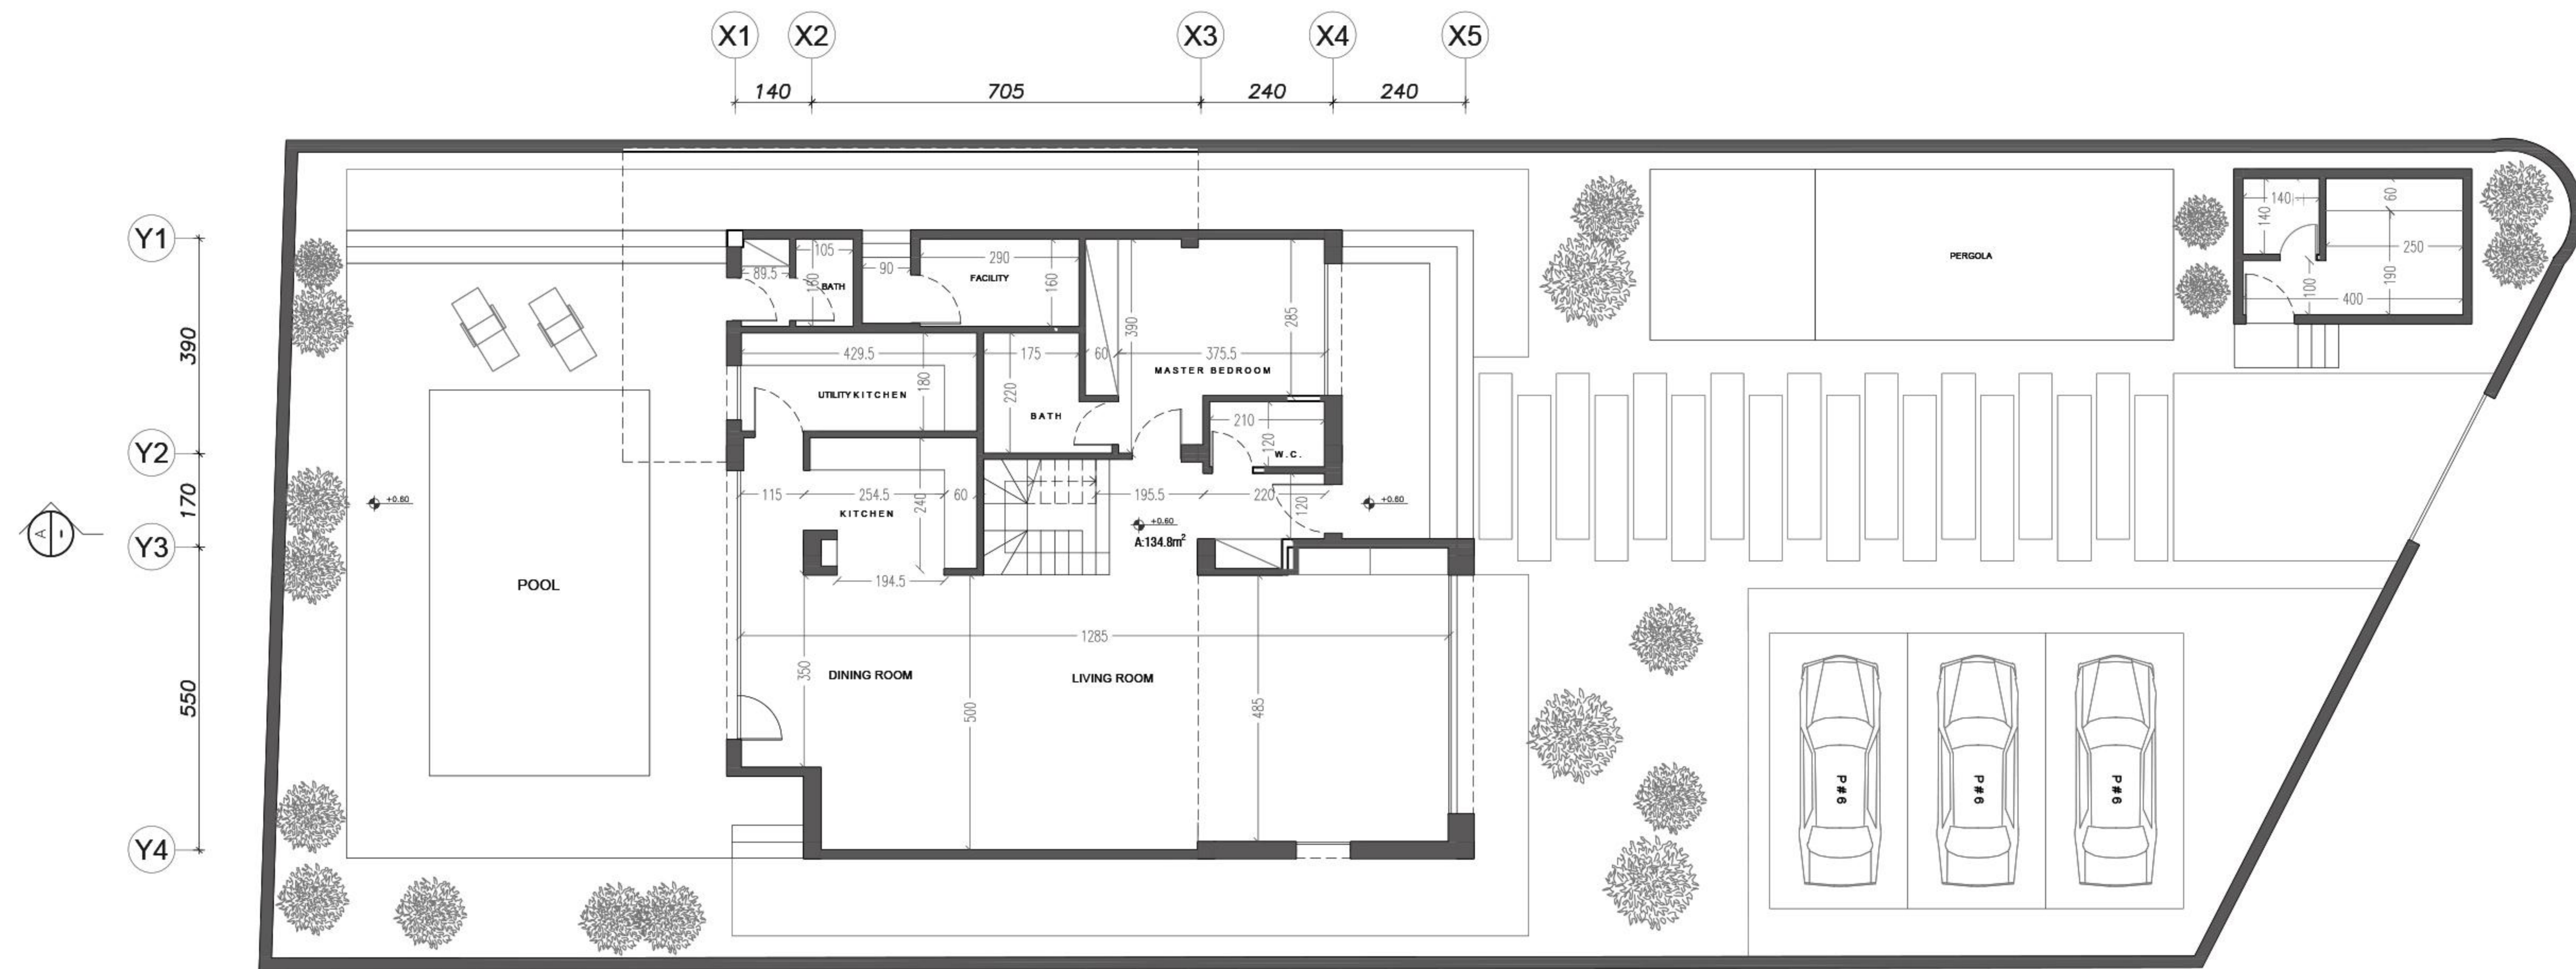


GROUND FLOOR _ DIMENSION PLAN




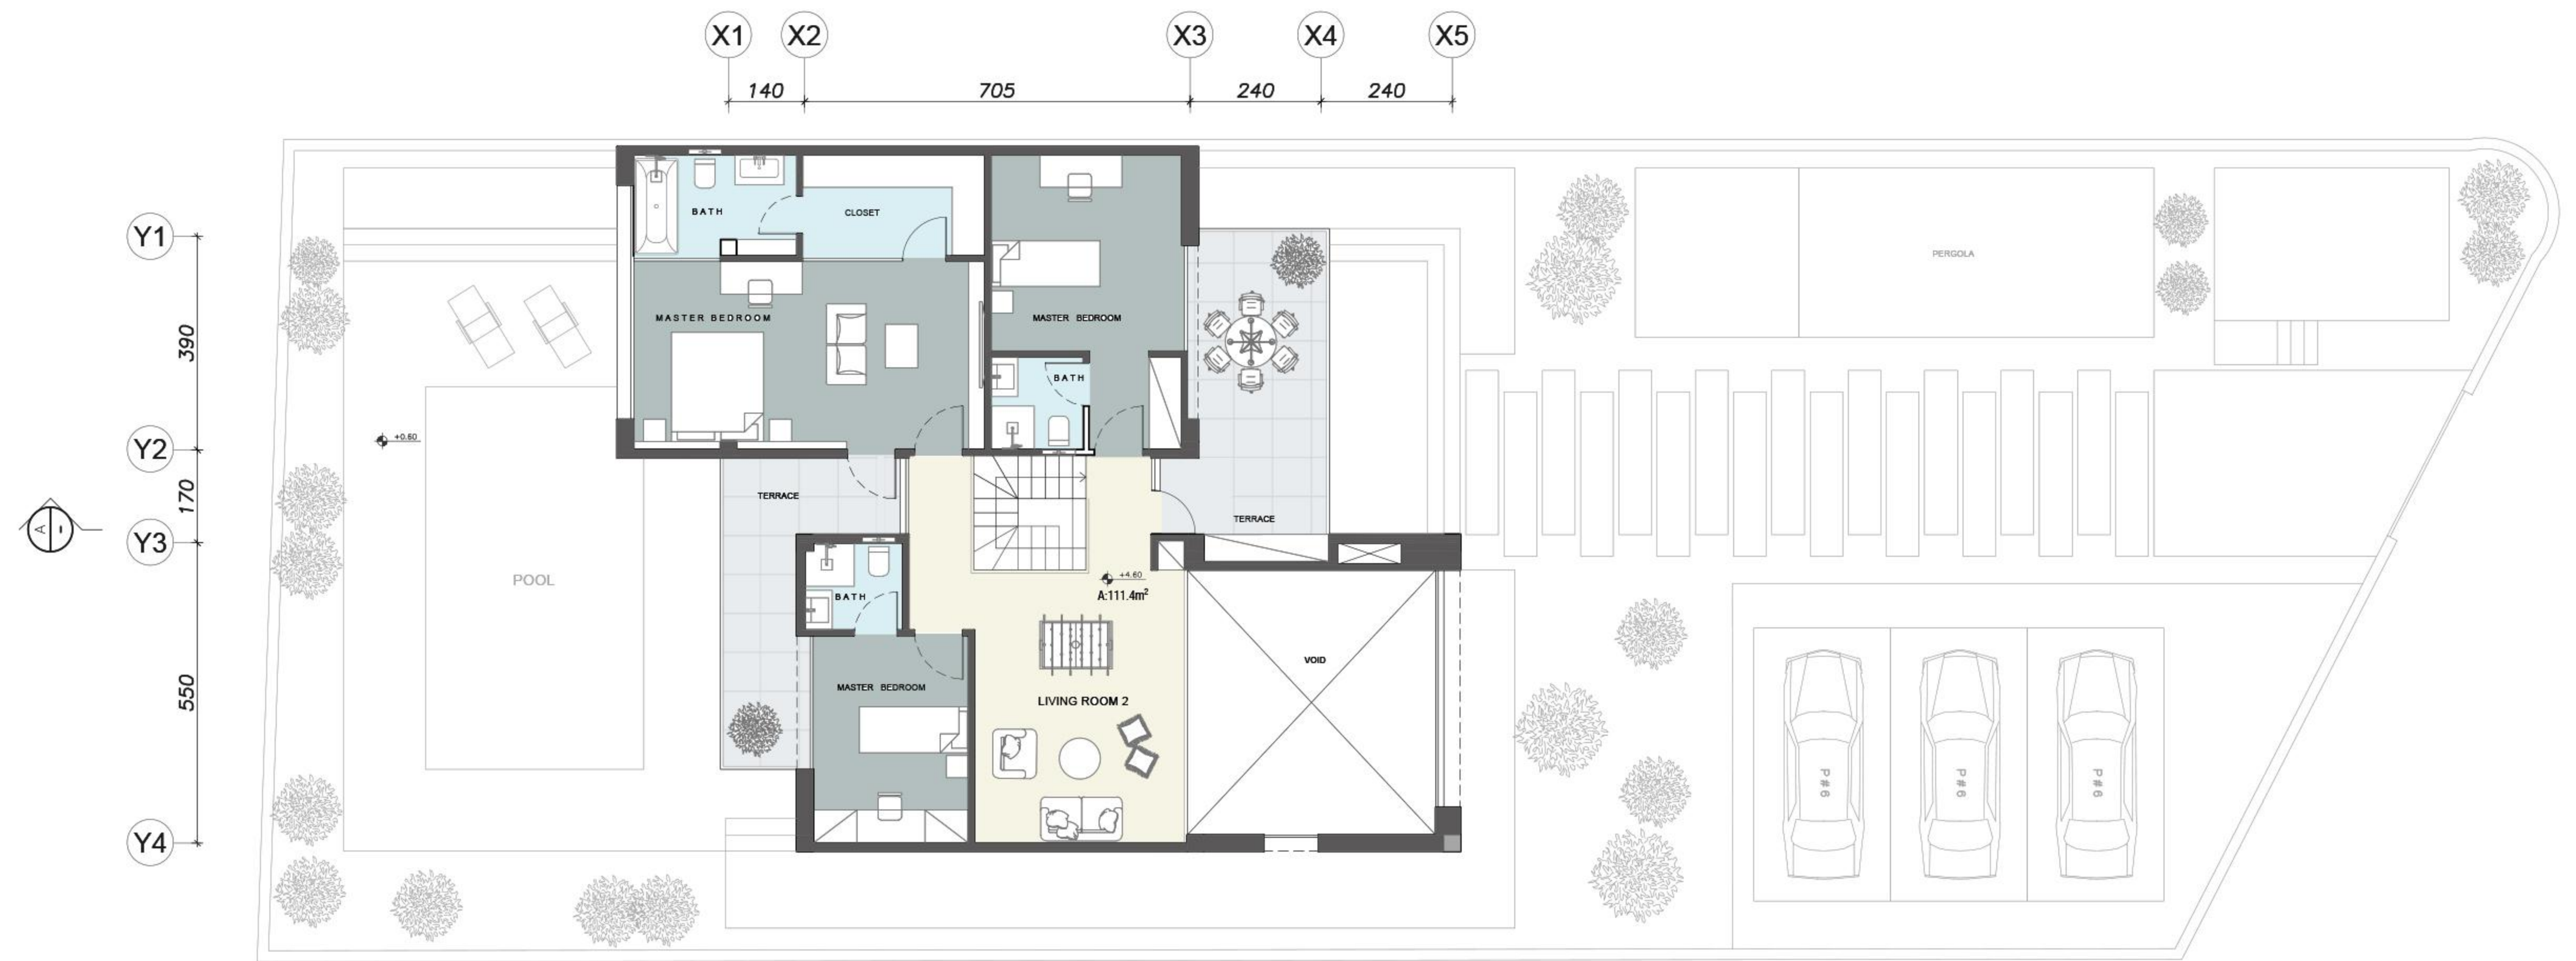

FIRST FLOOR


_ ARCHITECTURAL PLAN

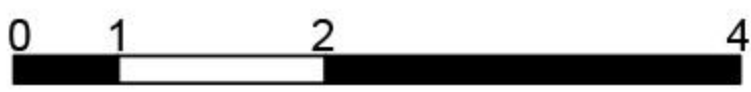

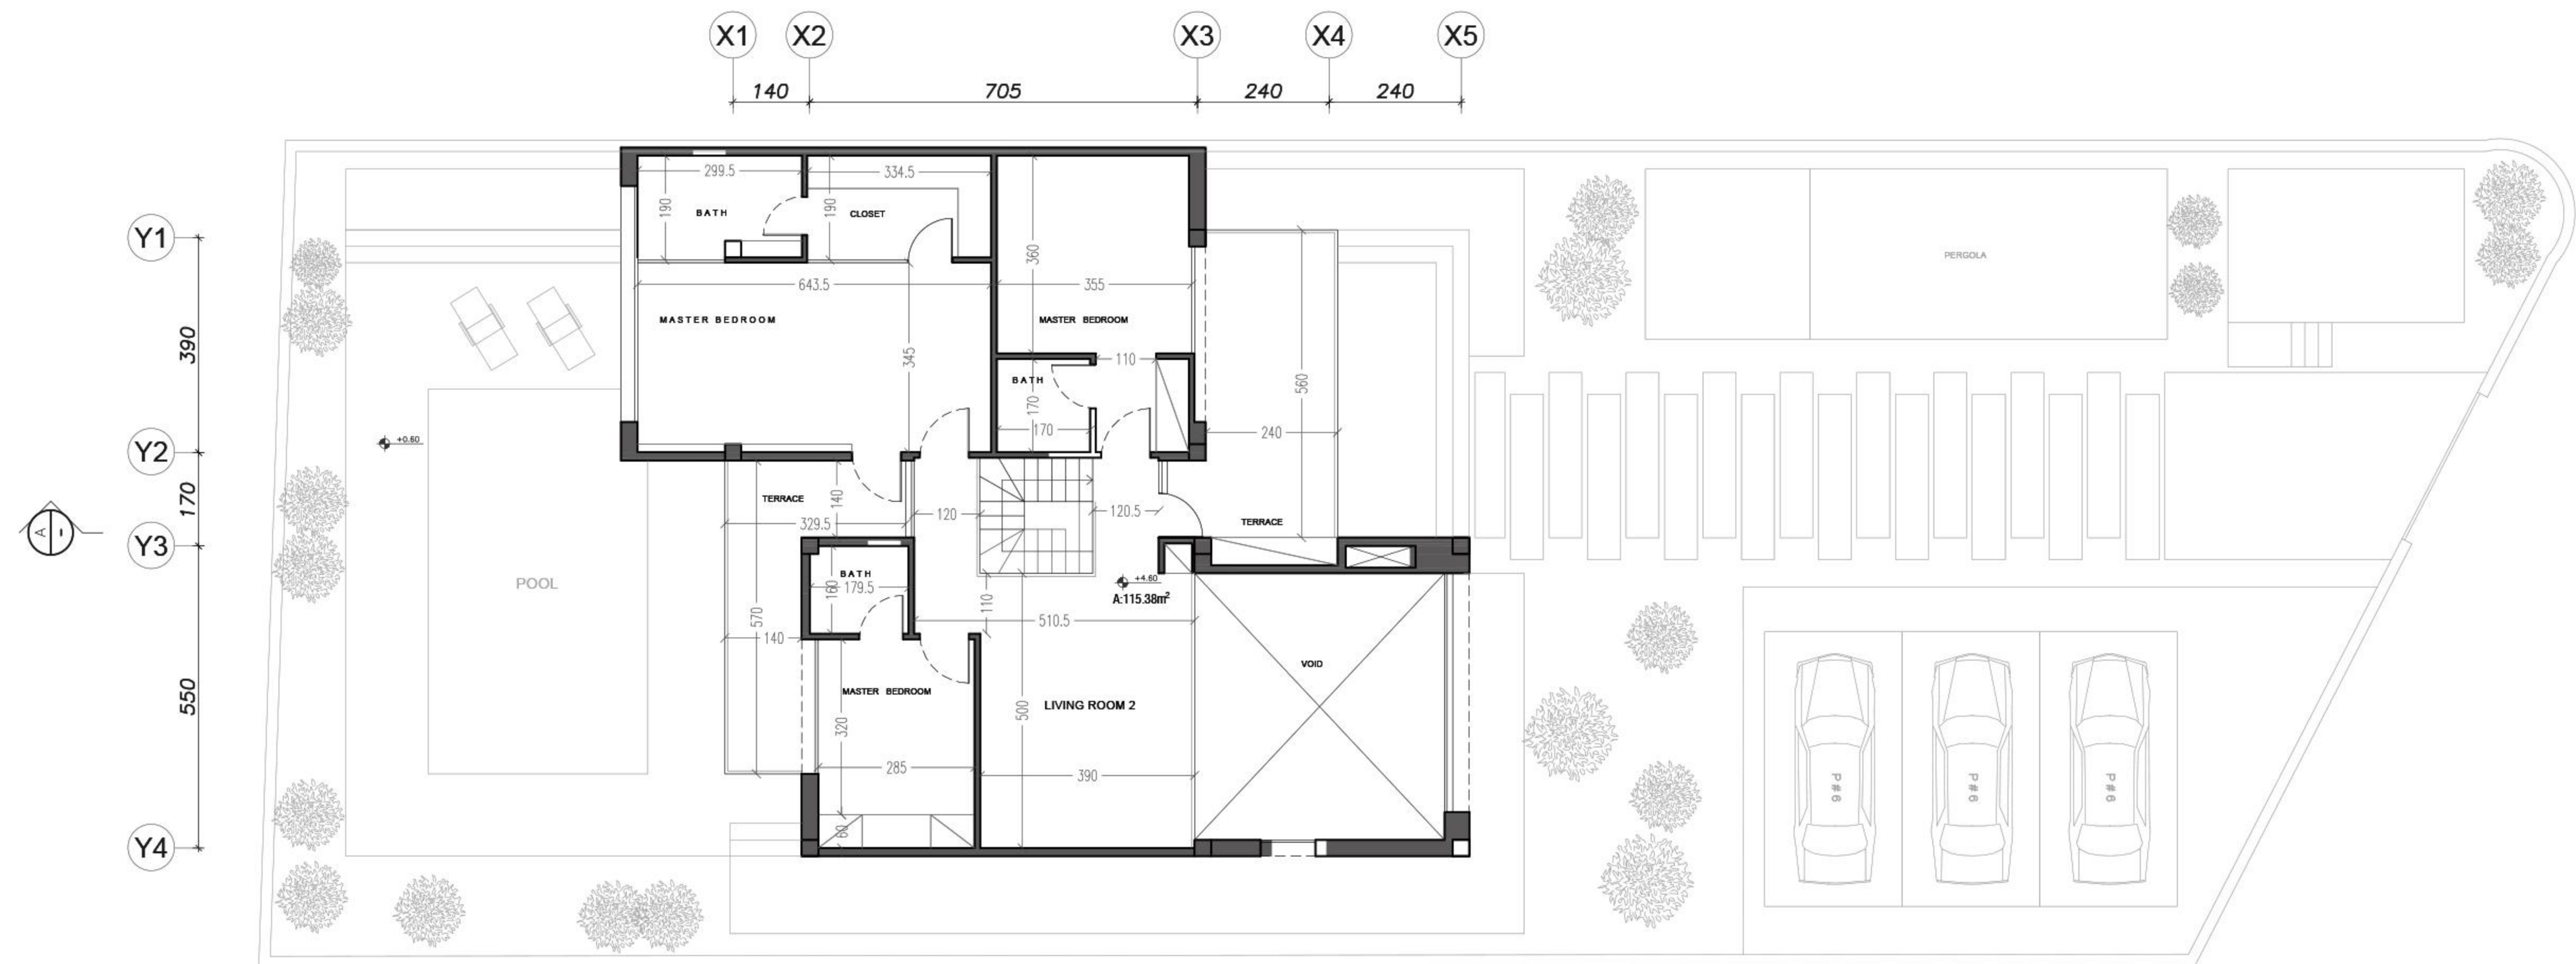


FIRST FLOOR

_ DIMENSION PLAN

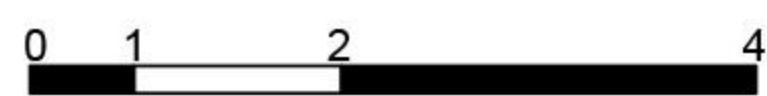




EAST ELEVATION

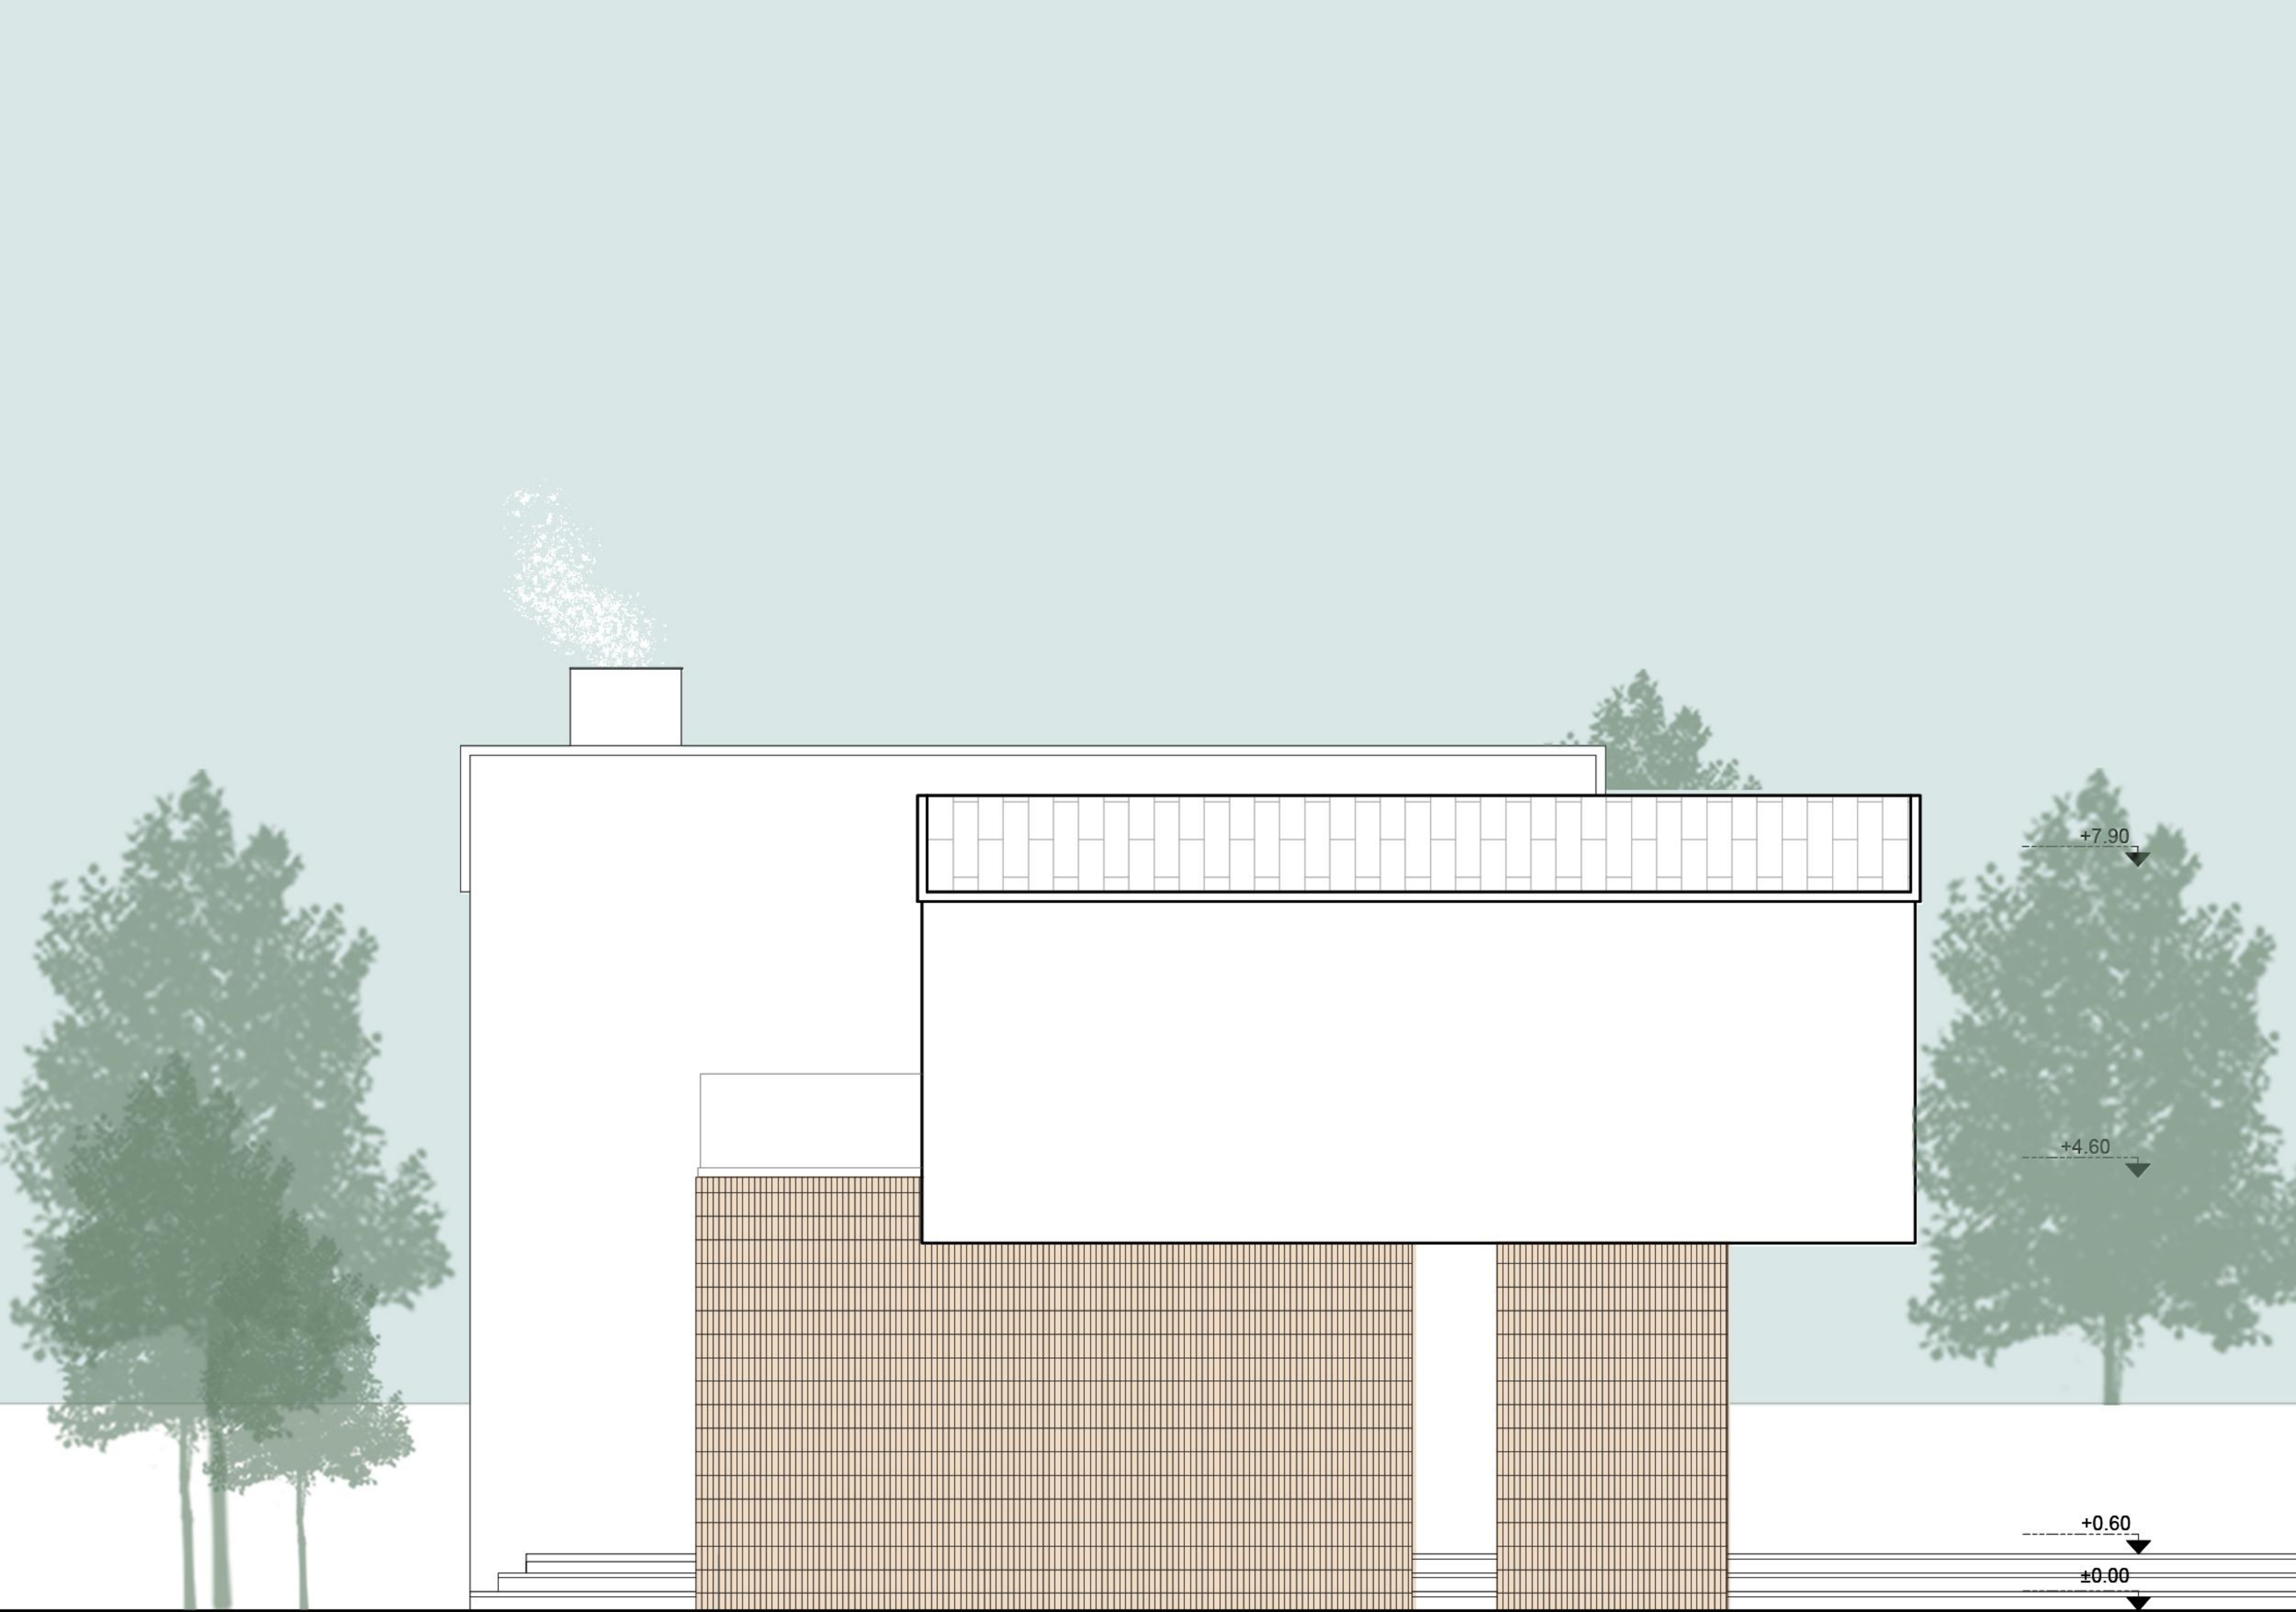


NORTH ELEVATION



WEST ELEVATION

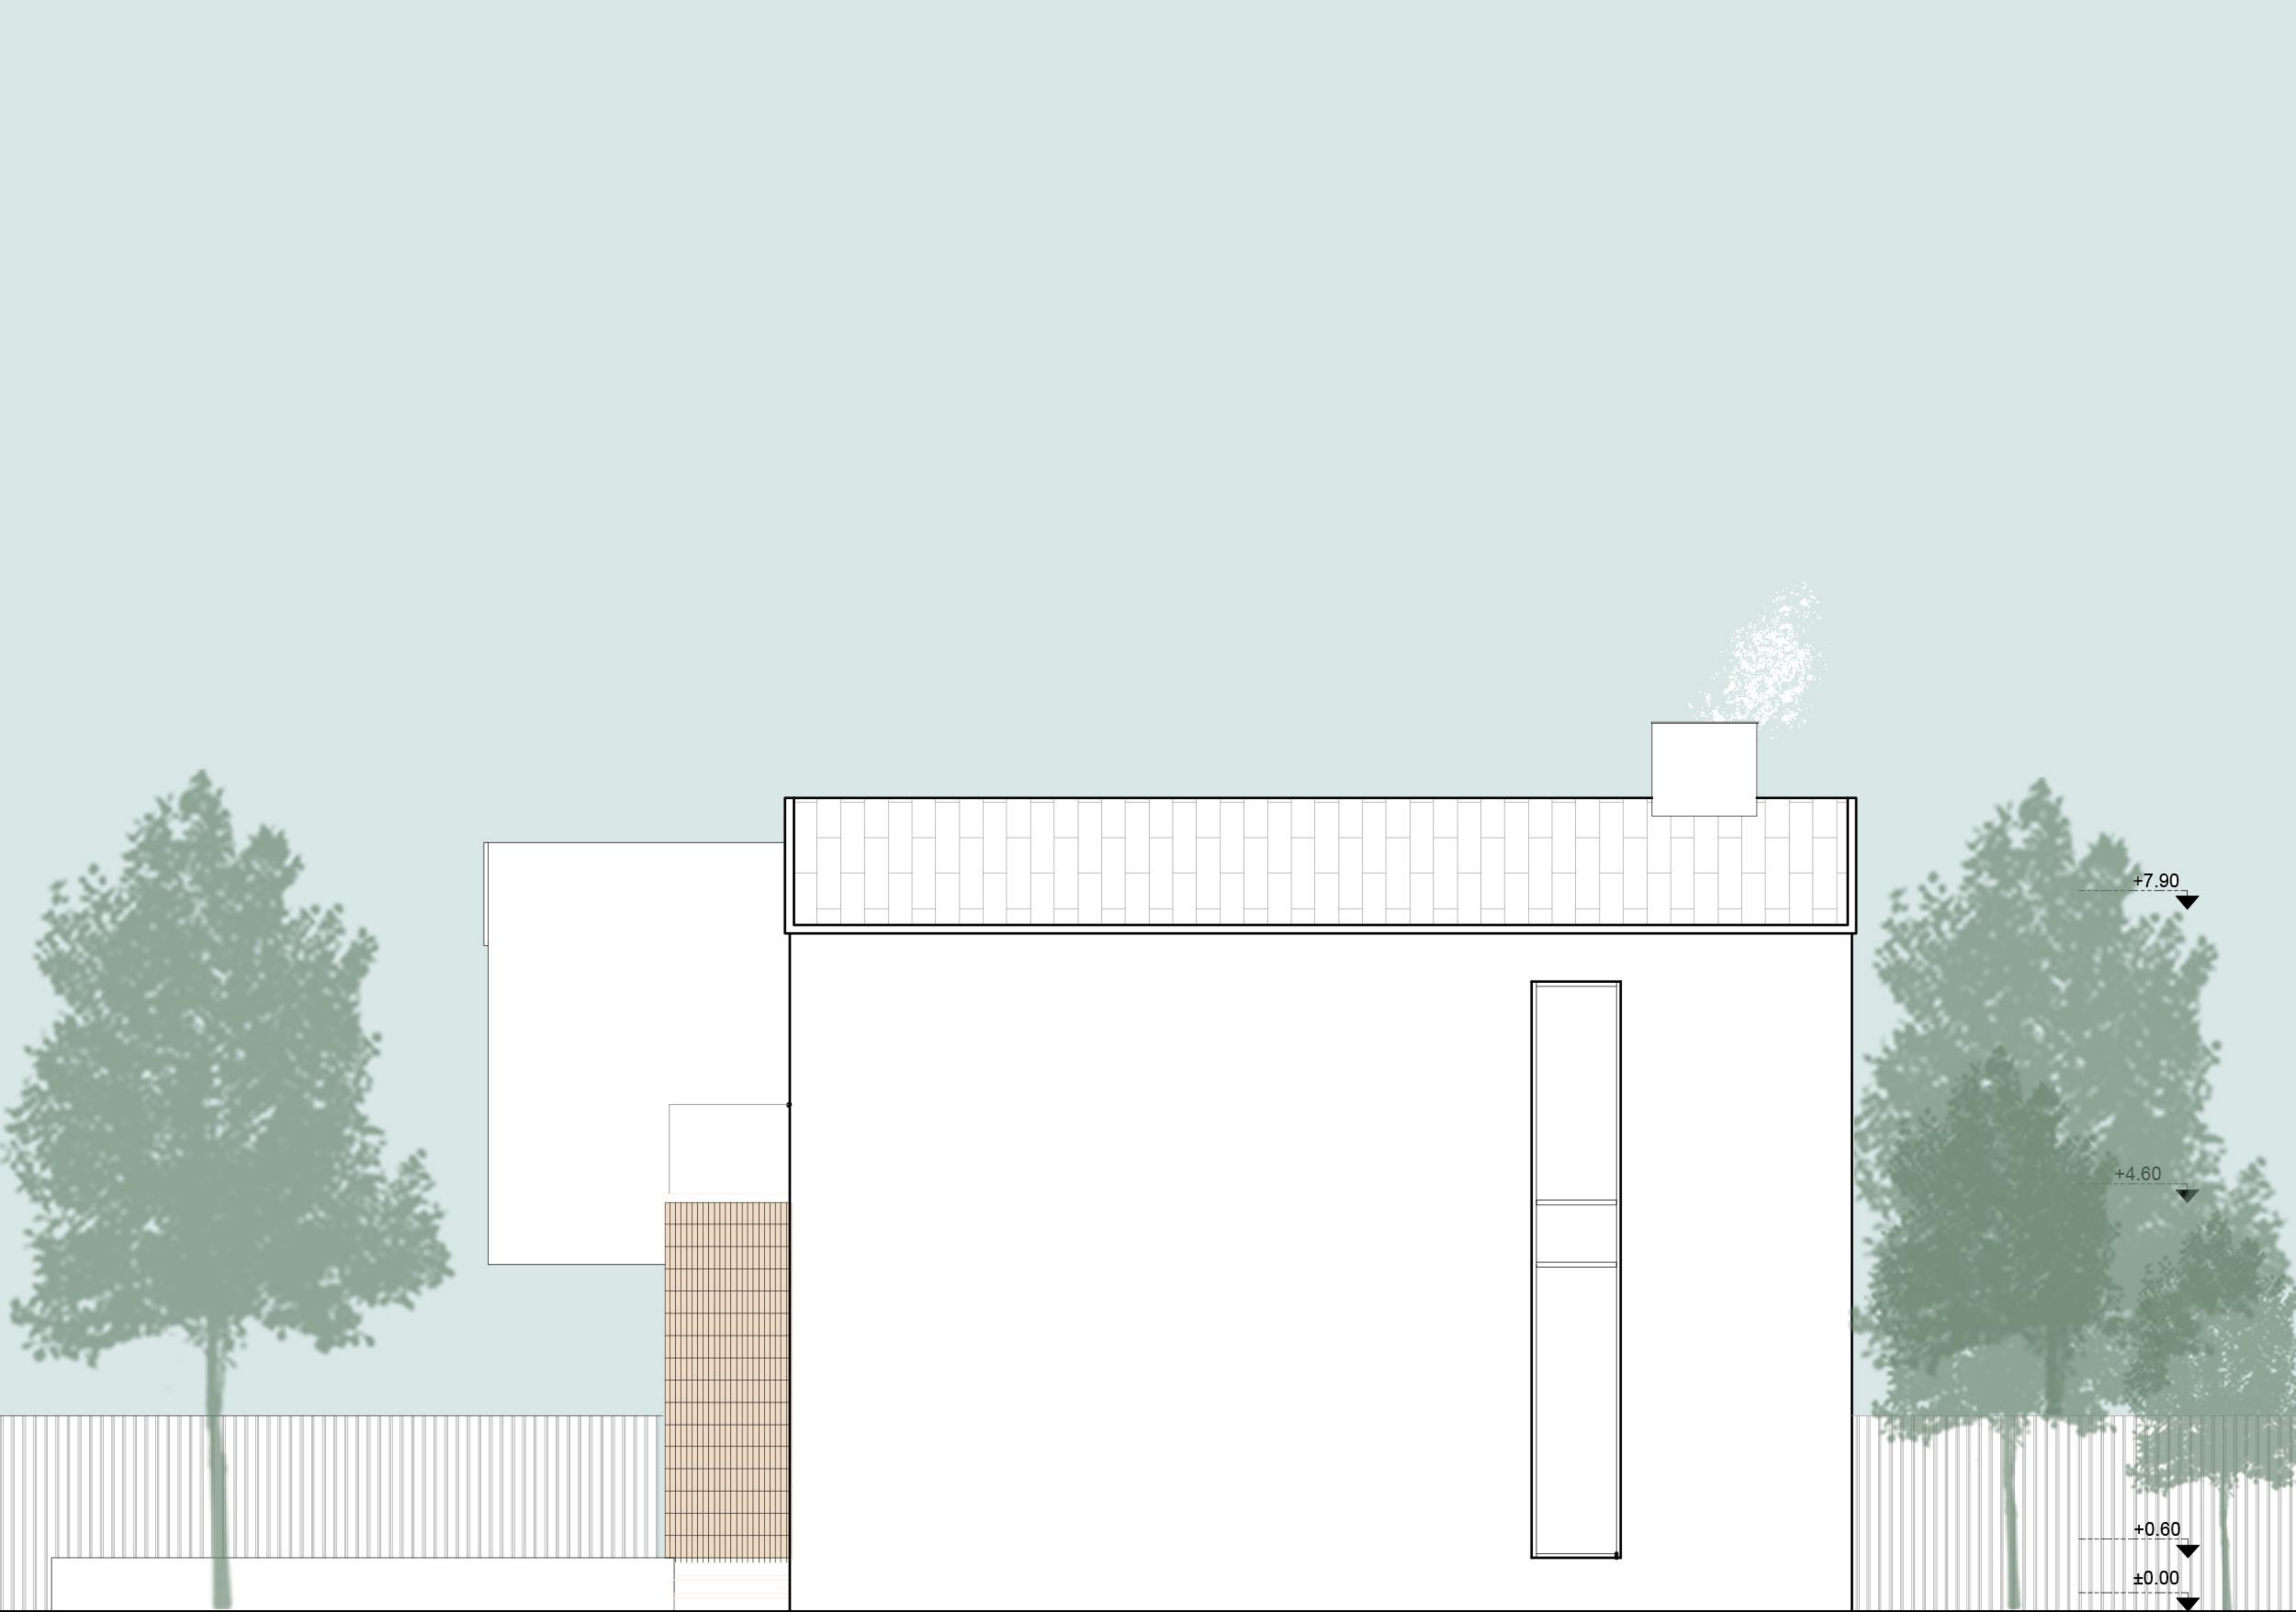

SOUTH ELEVATION

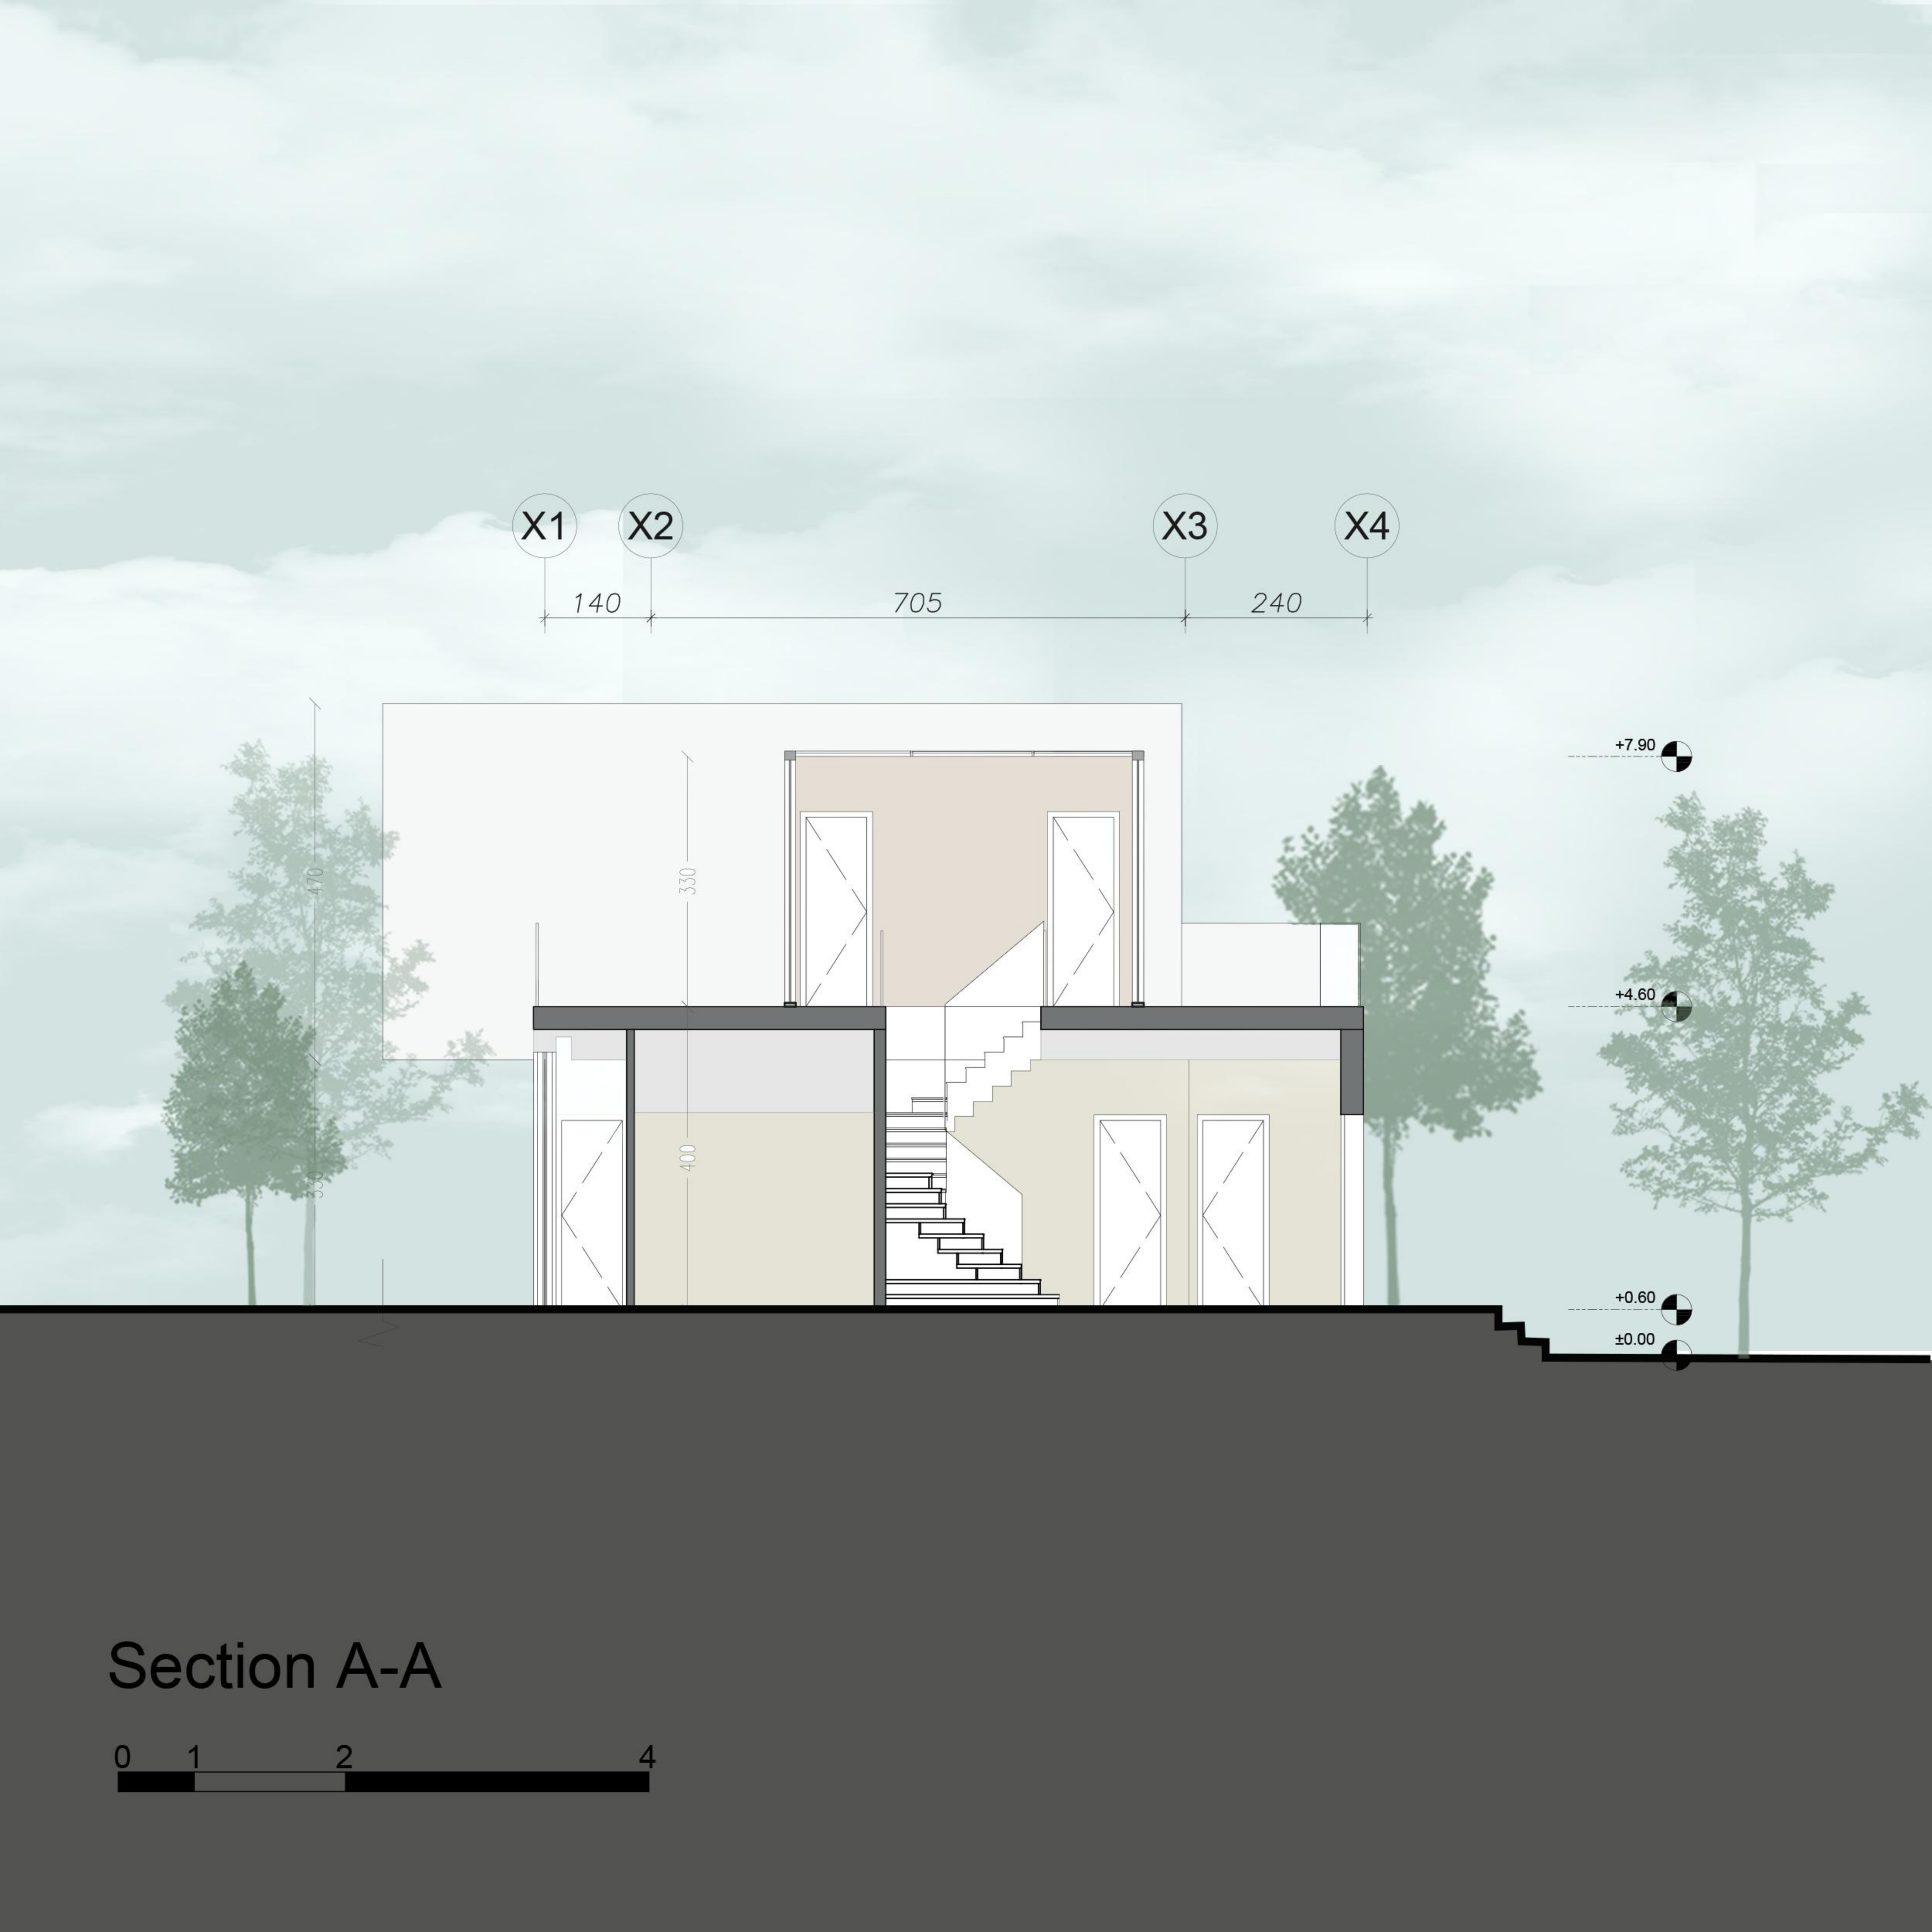

X1

X2

X3

X4

140

705

240

470

330

400

+7.90


+4.60

+0.60

±0.00

Section A-A

0 1 2 4

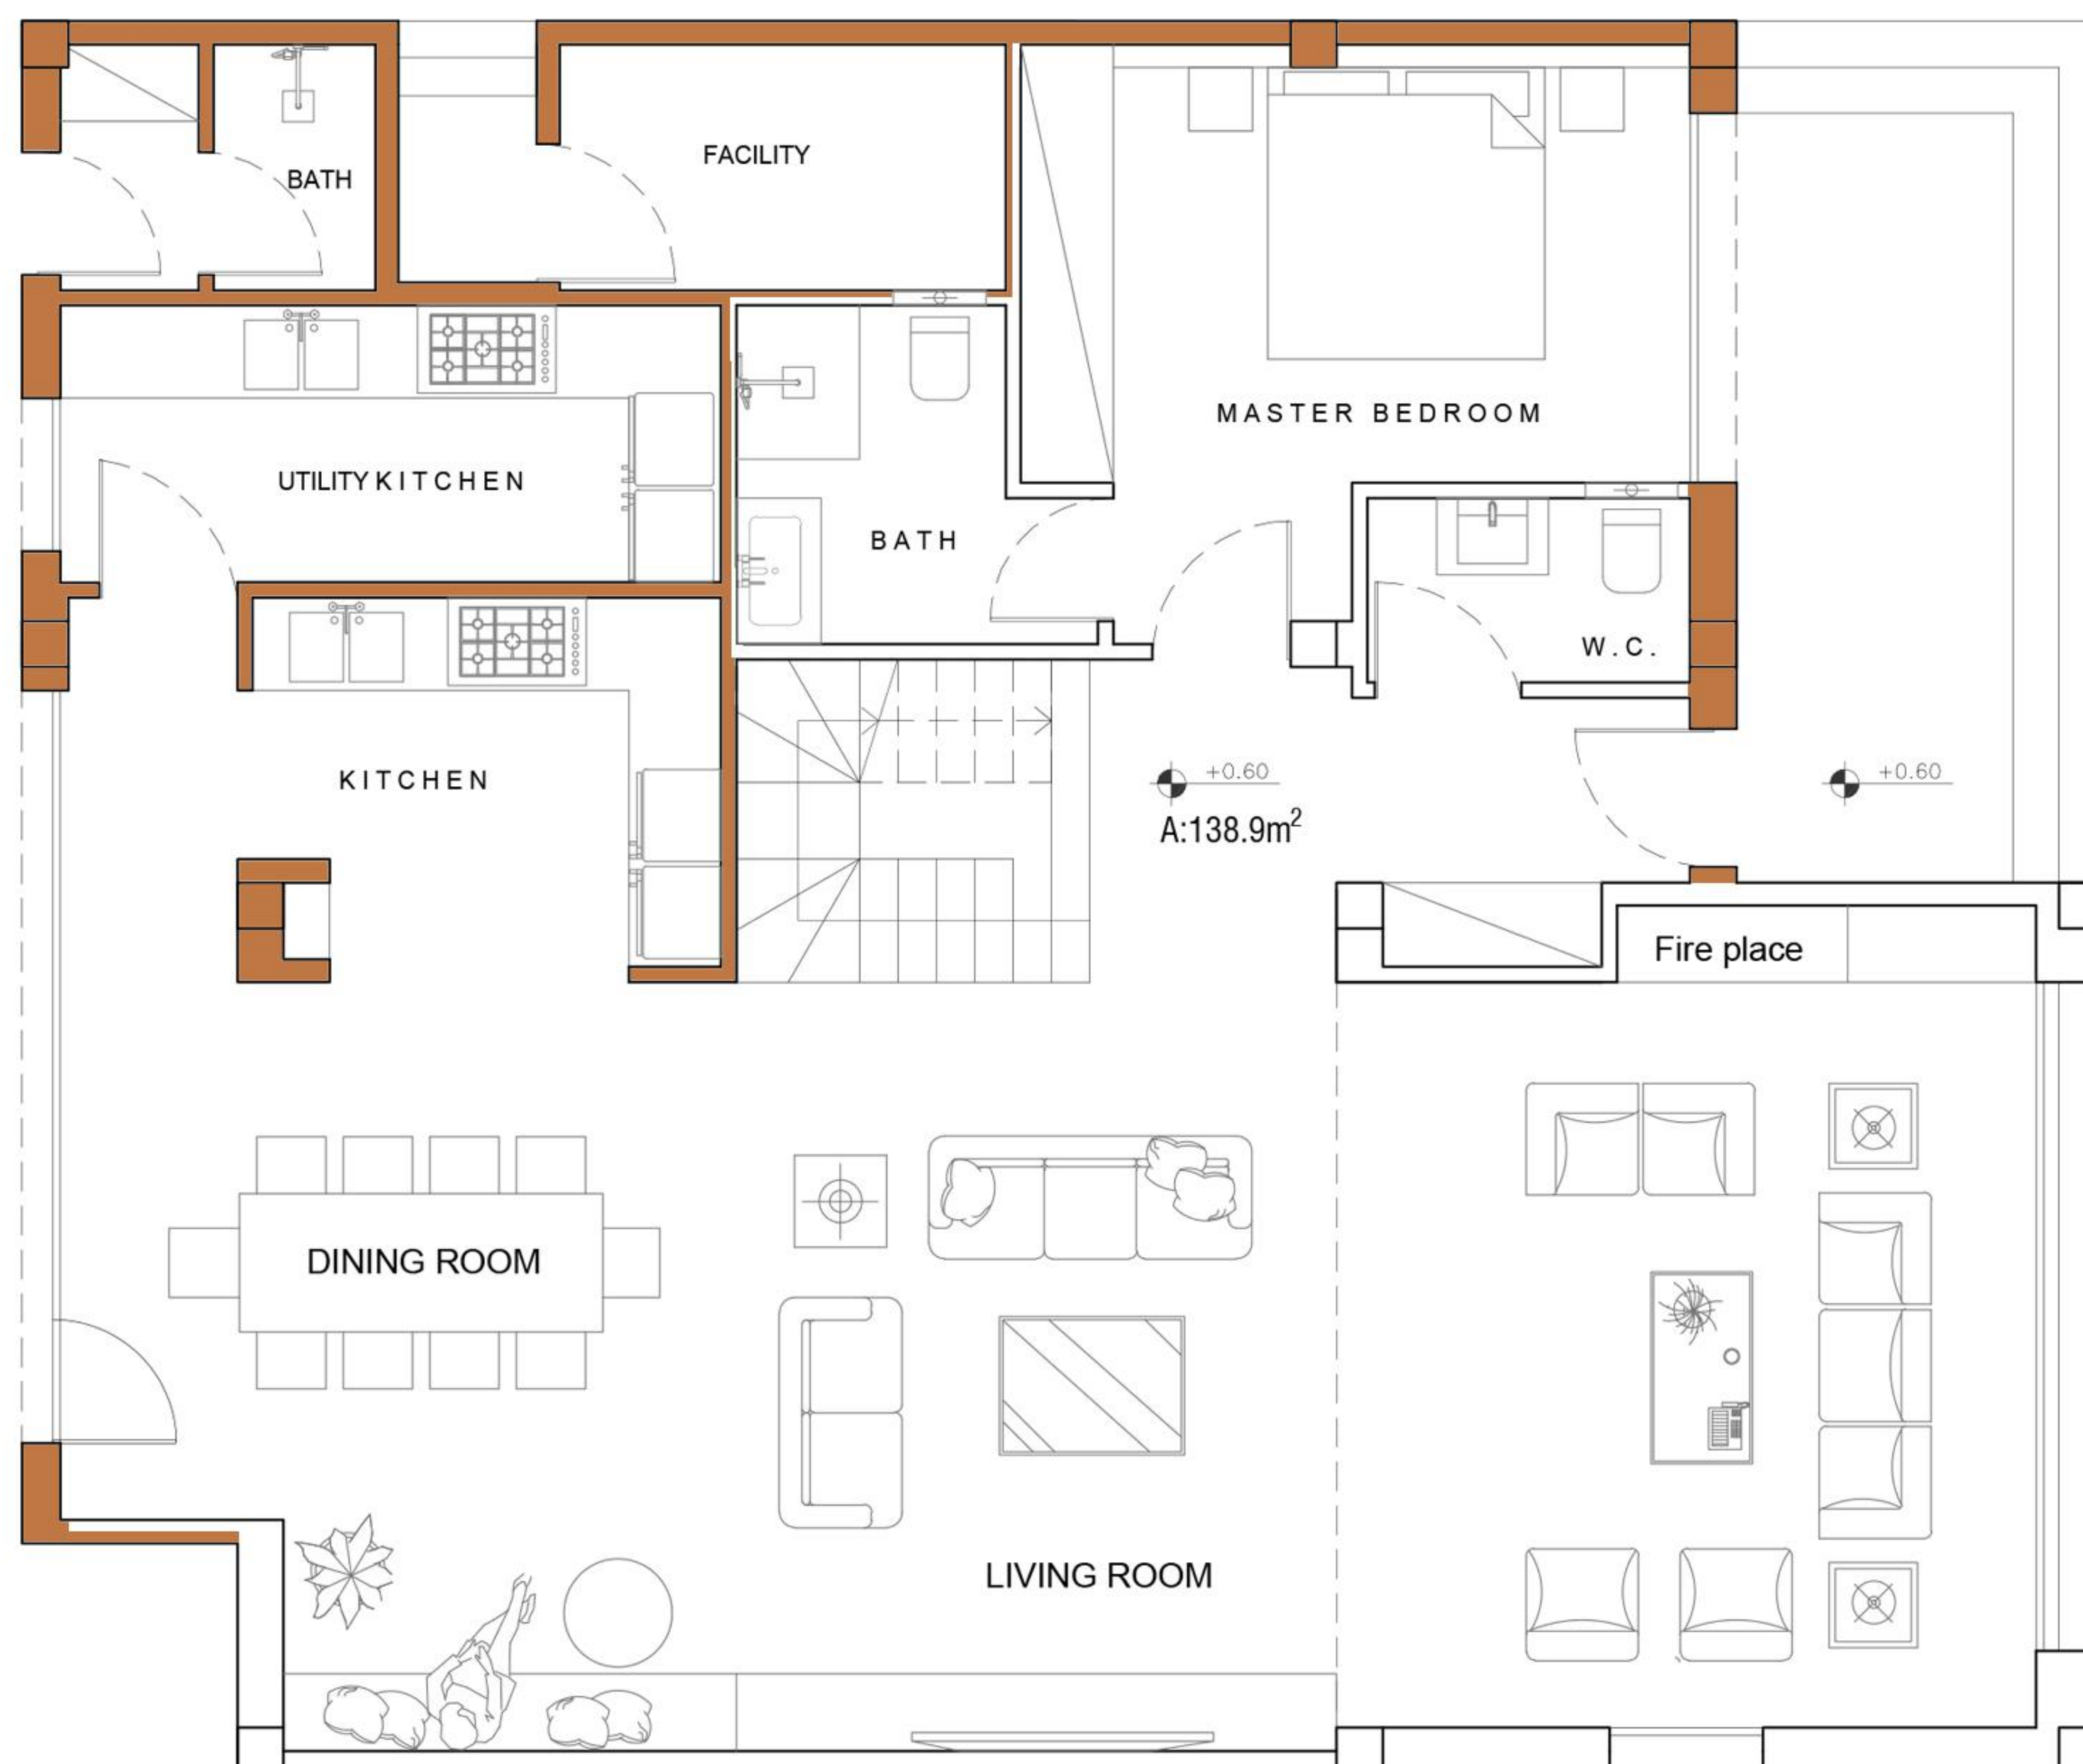

GROUND FLOOR

در طراحی داخلی ، سعی بر آن بوده که دیواره های آجری خارجی در داخل نیز امتداد یابند تا یکپارچگی بین نمای بیرونی و فضای داخلی احساس شود.

