




FURNITURE PLAN

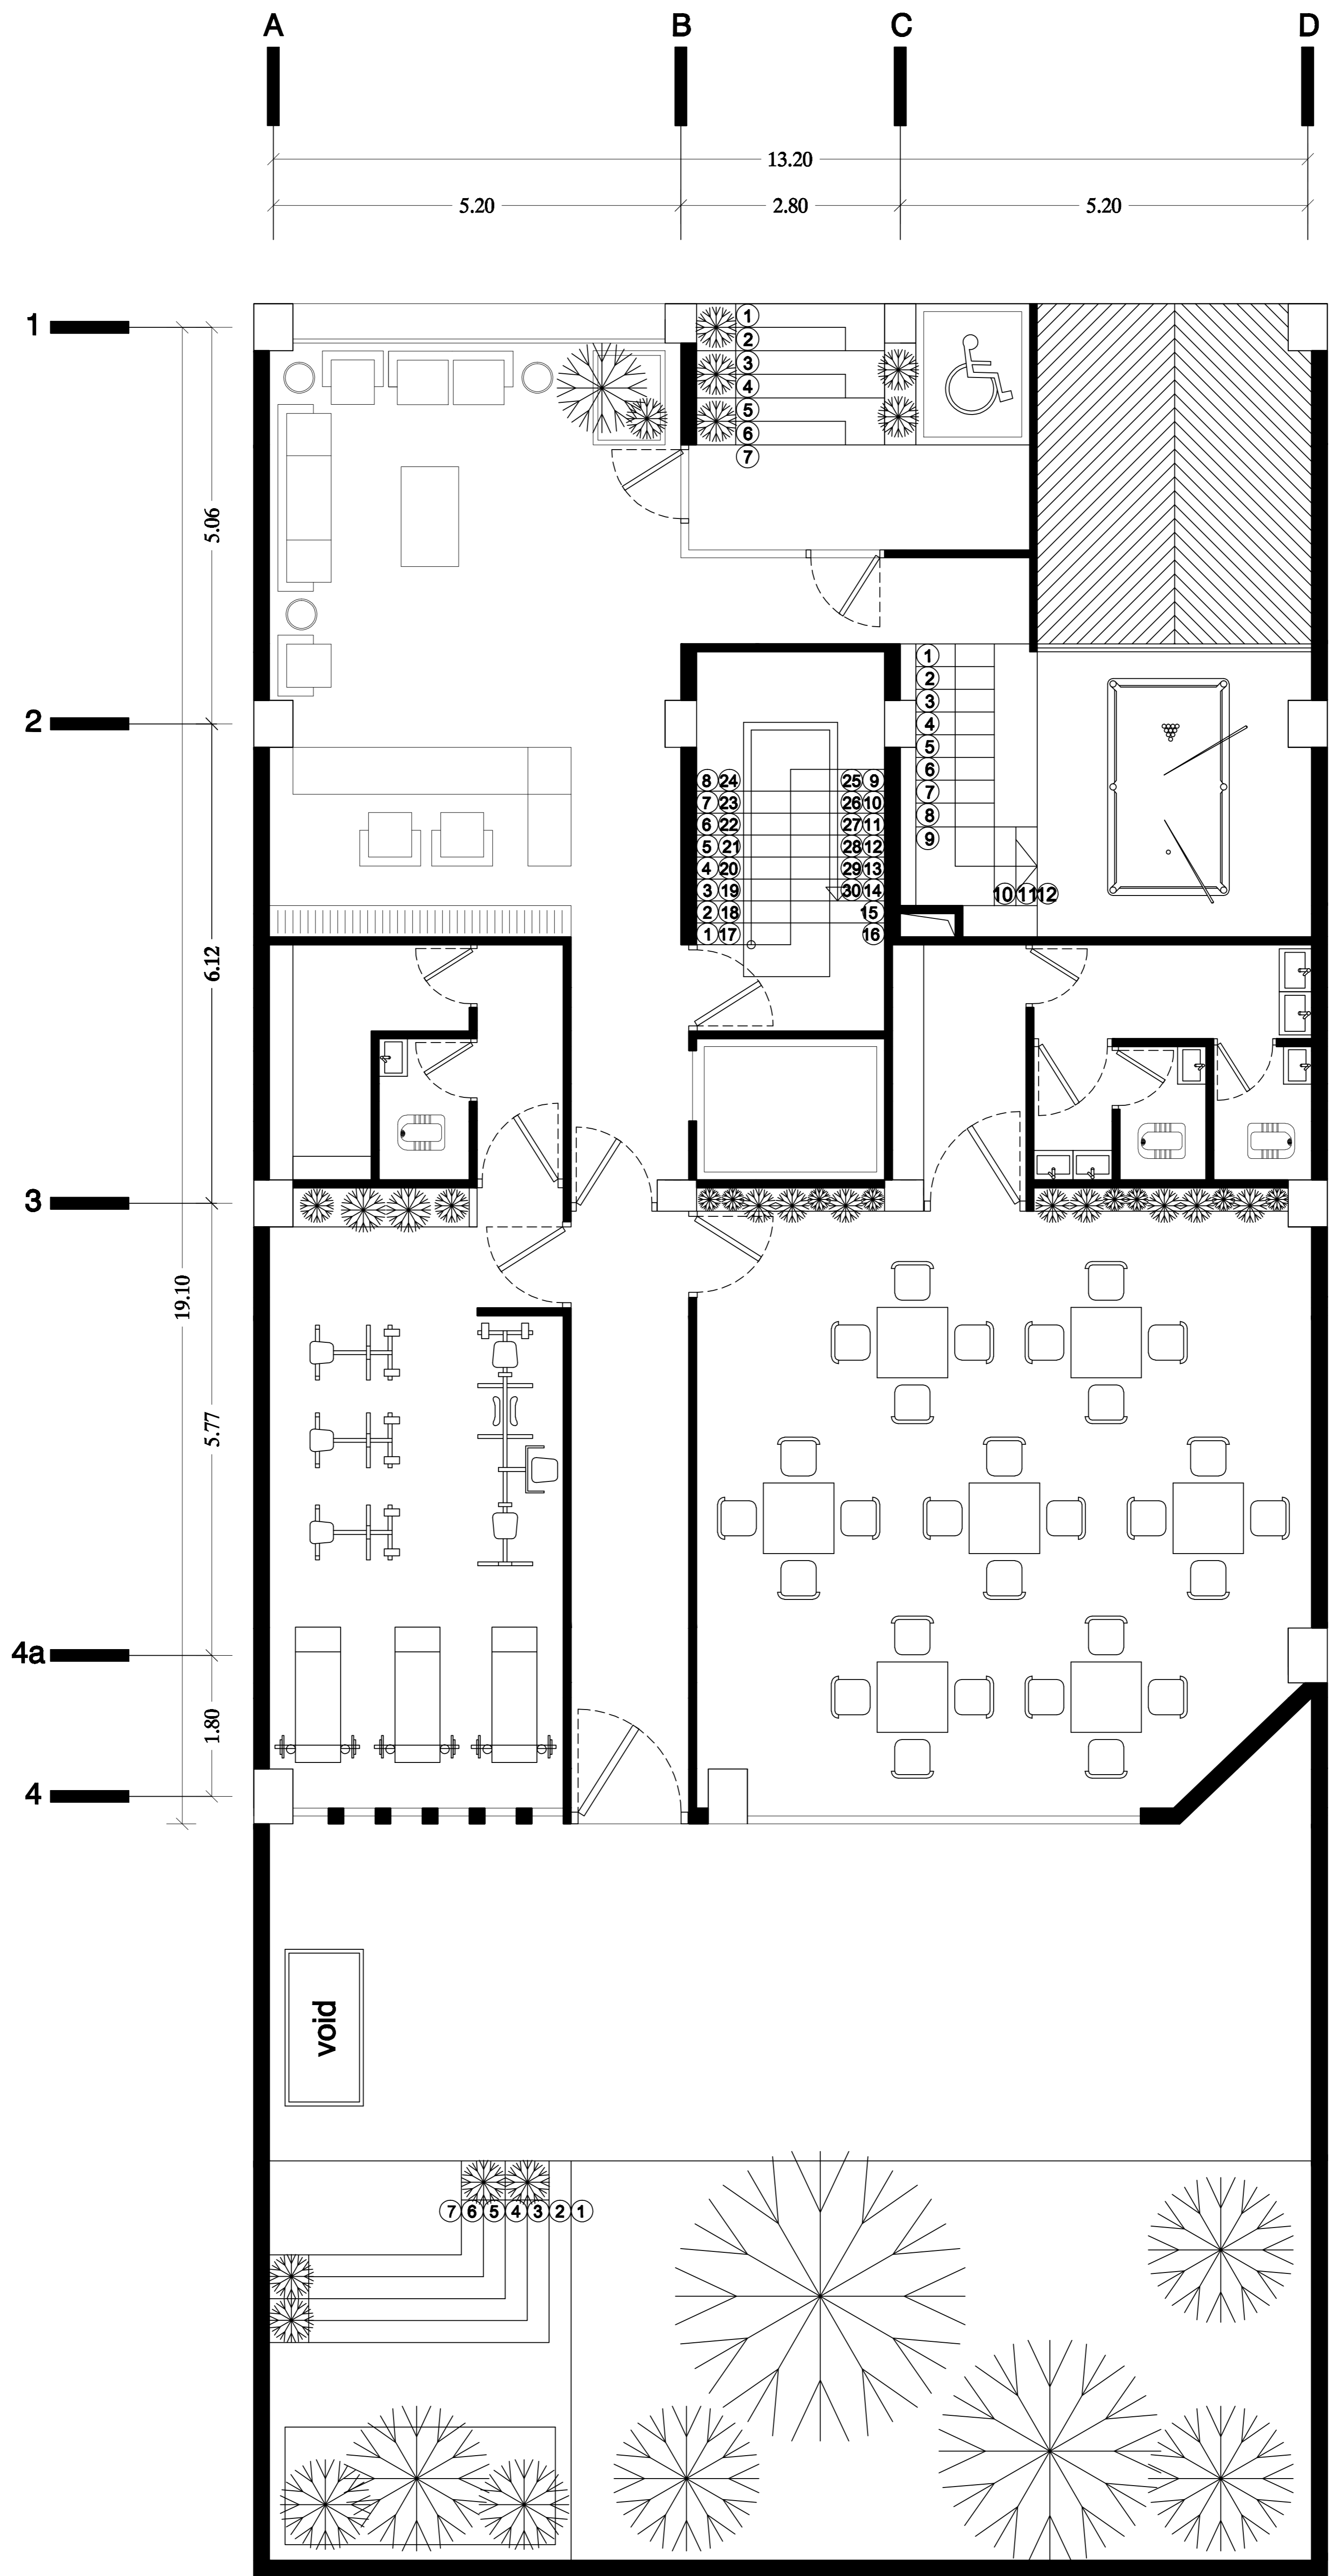


GROUND FLOOR

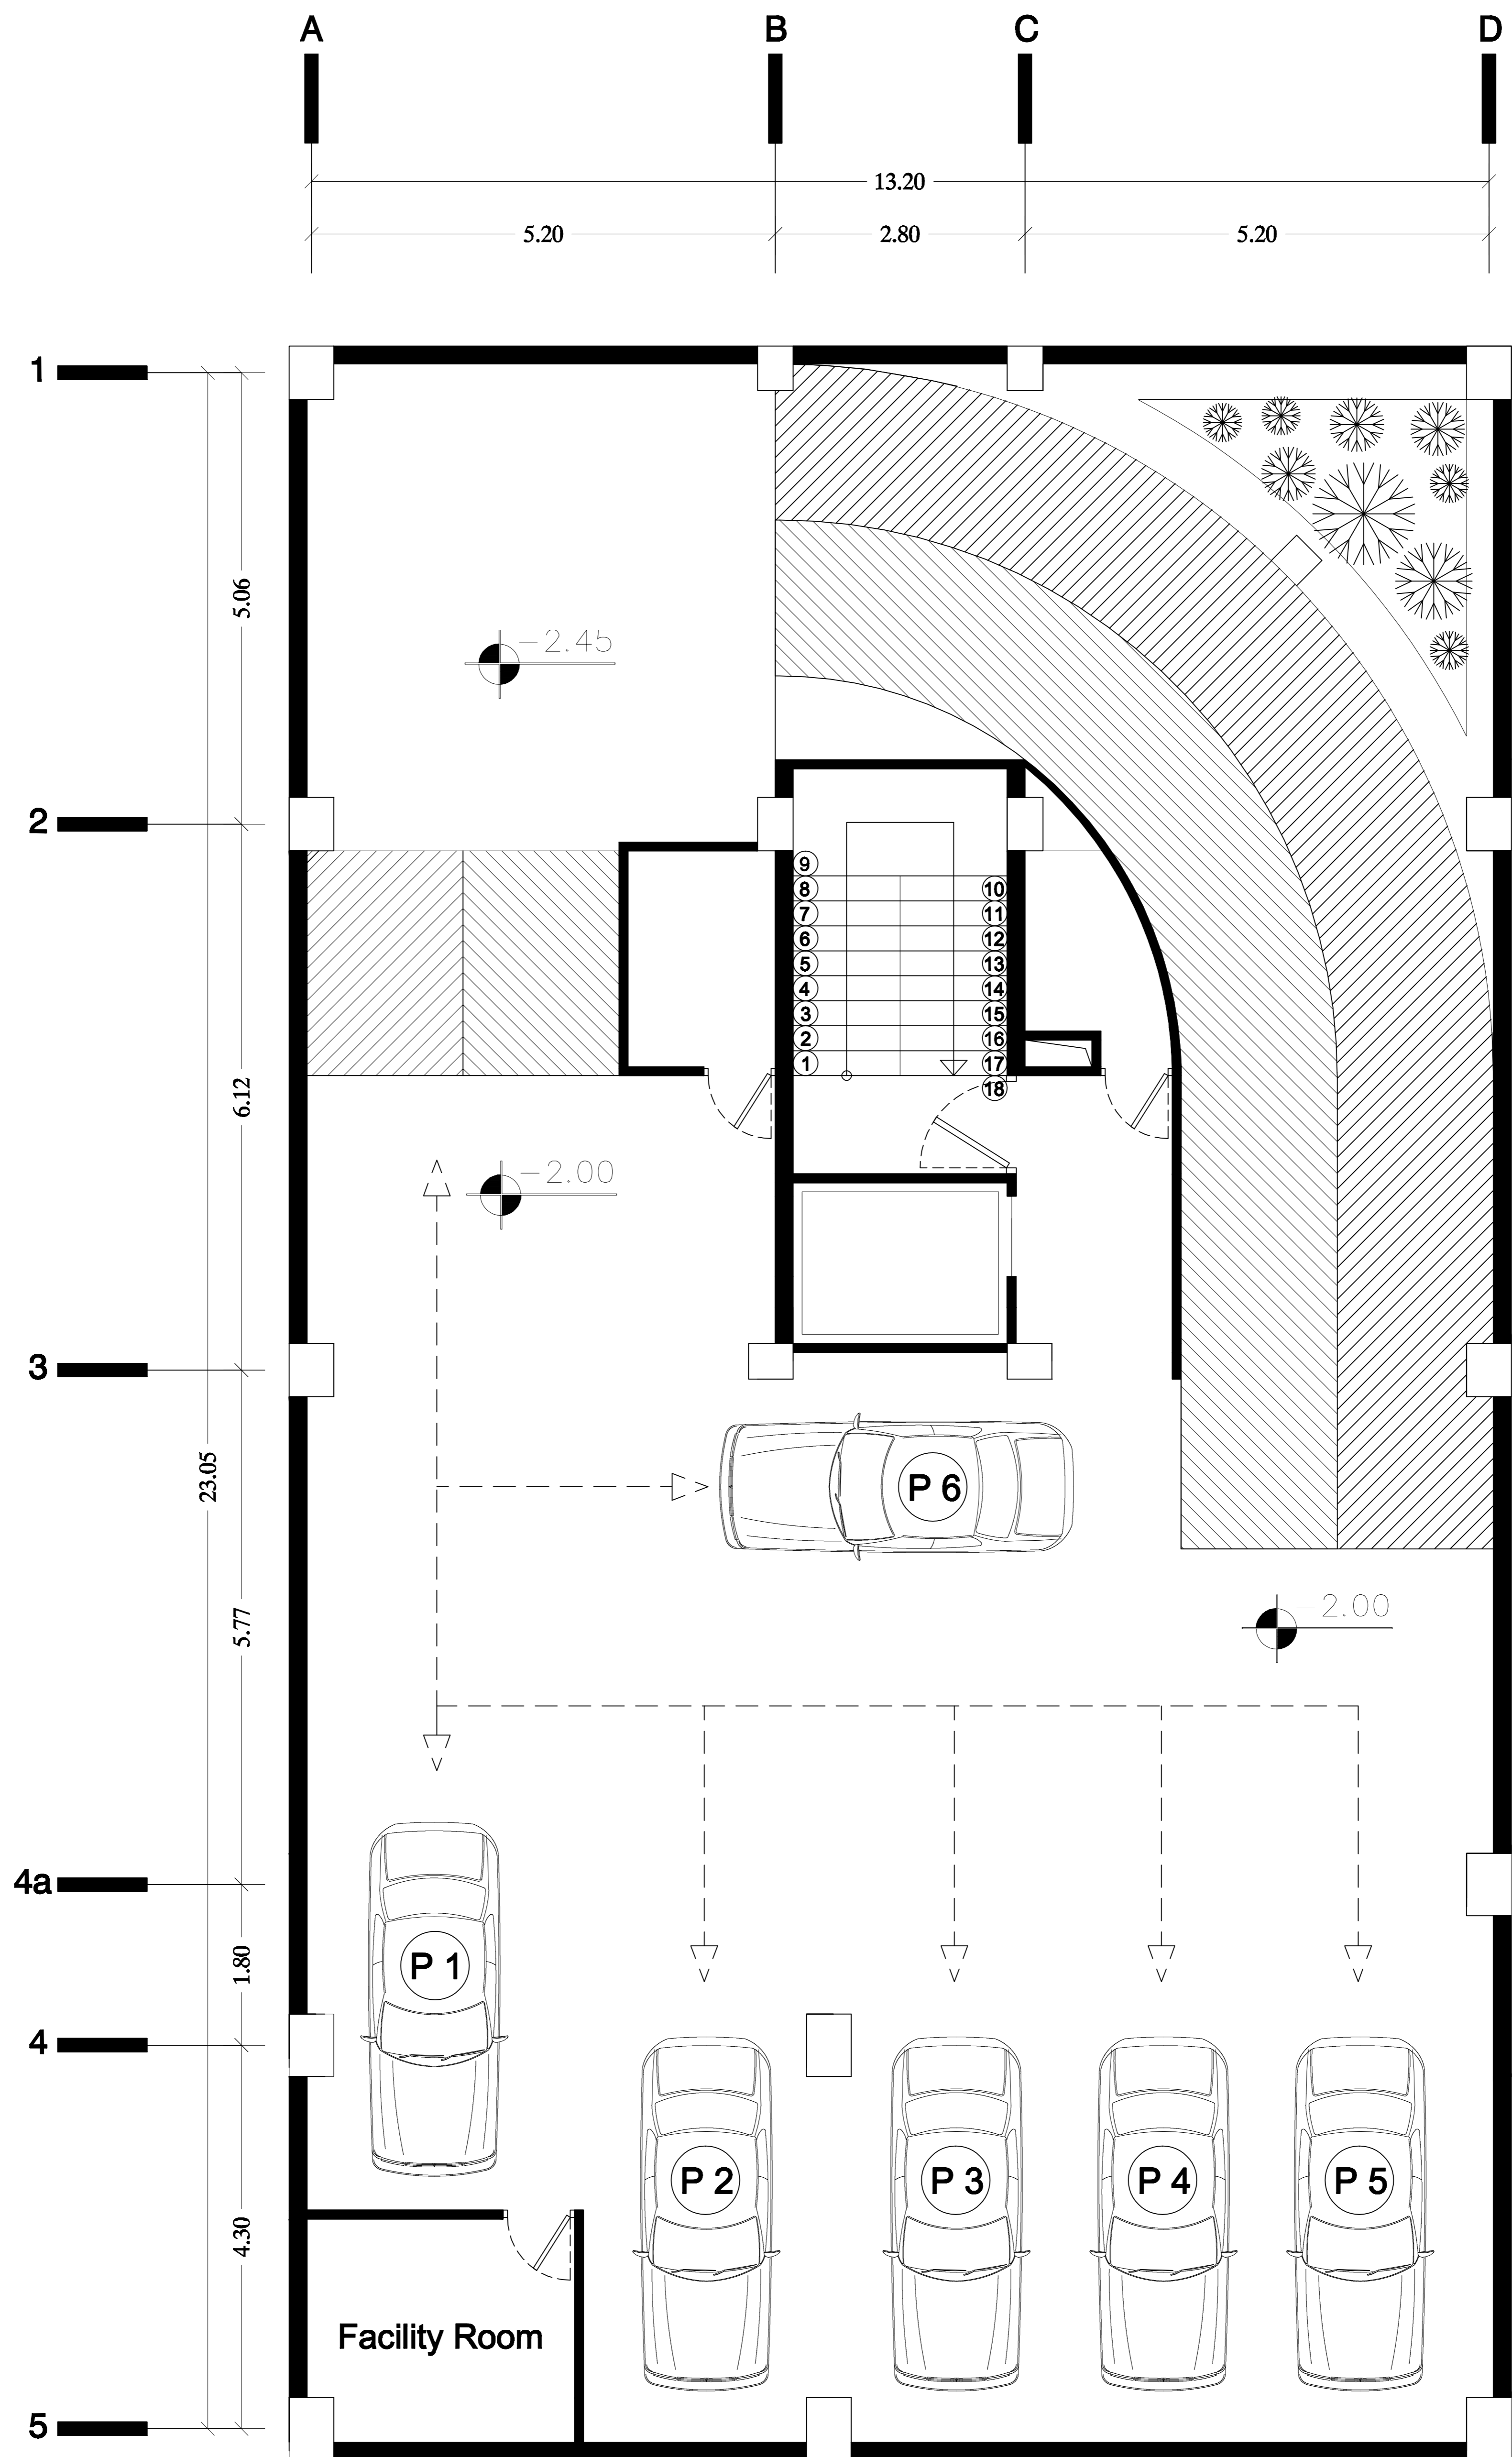


BASMENT FLOOR -1

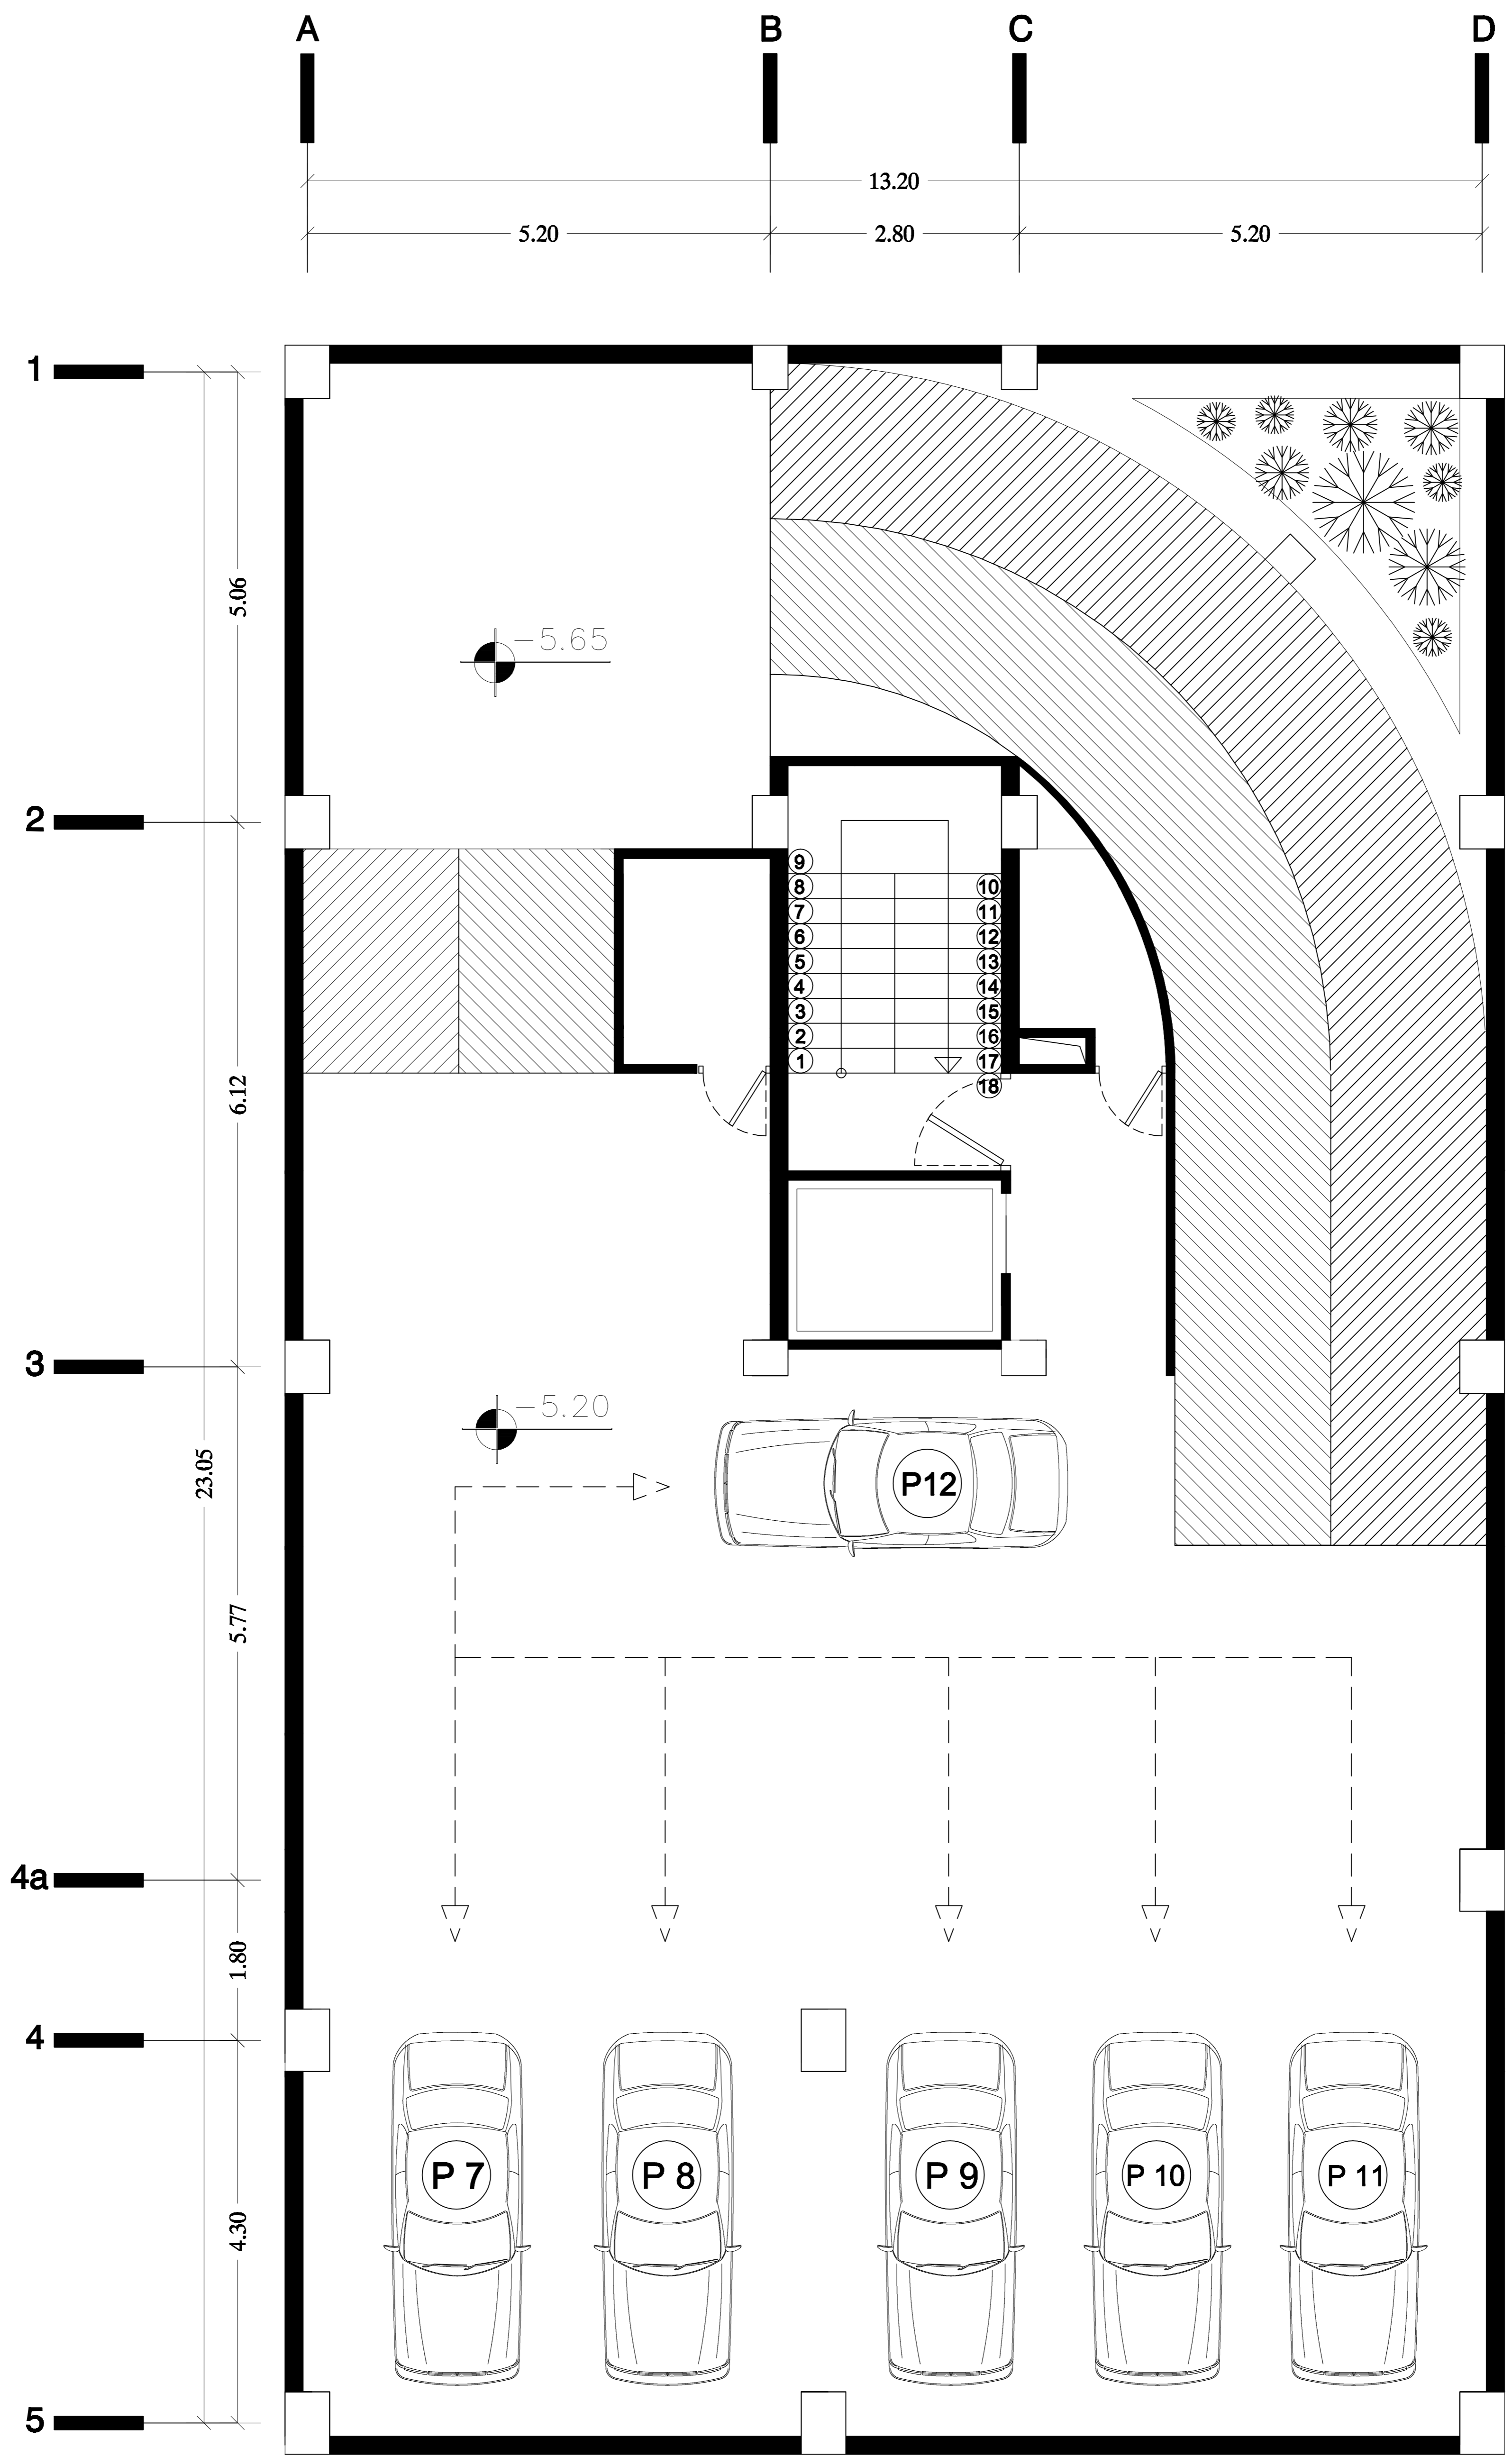

BASMENT FLOOR -2

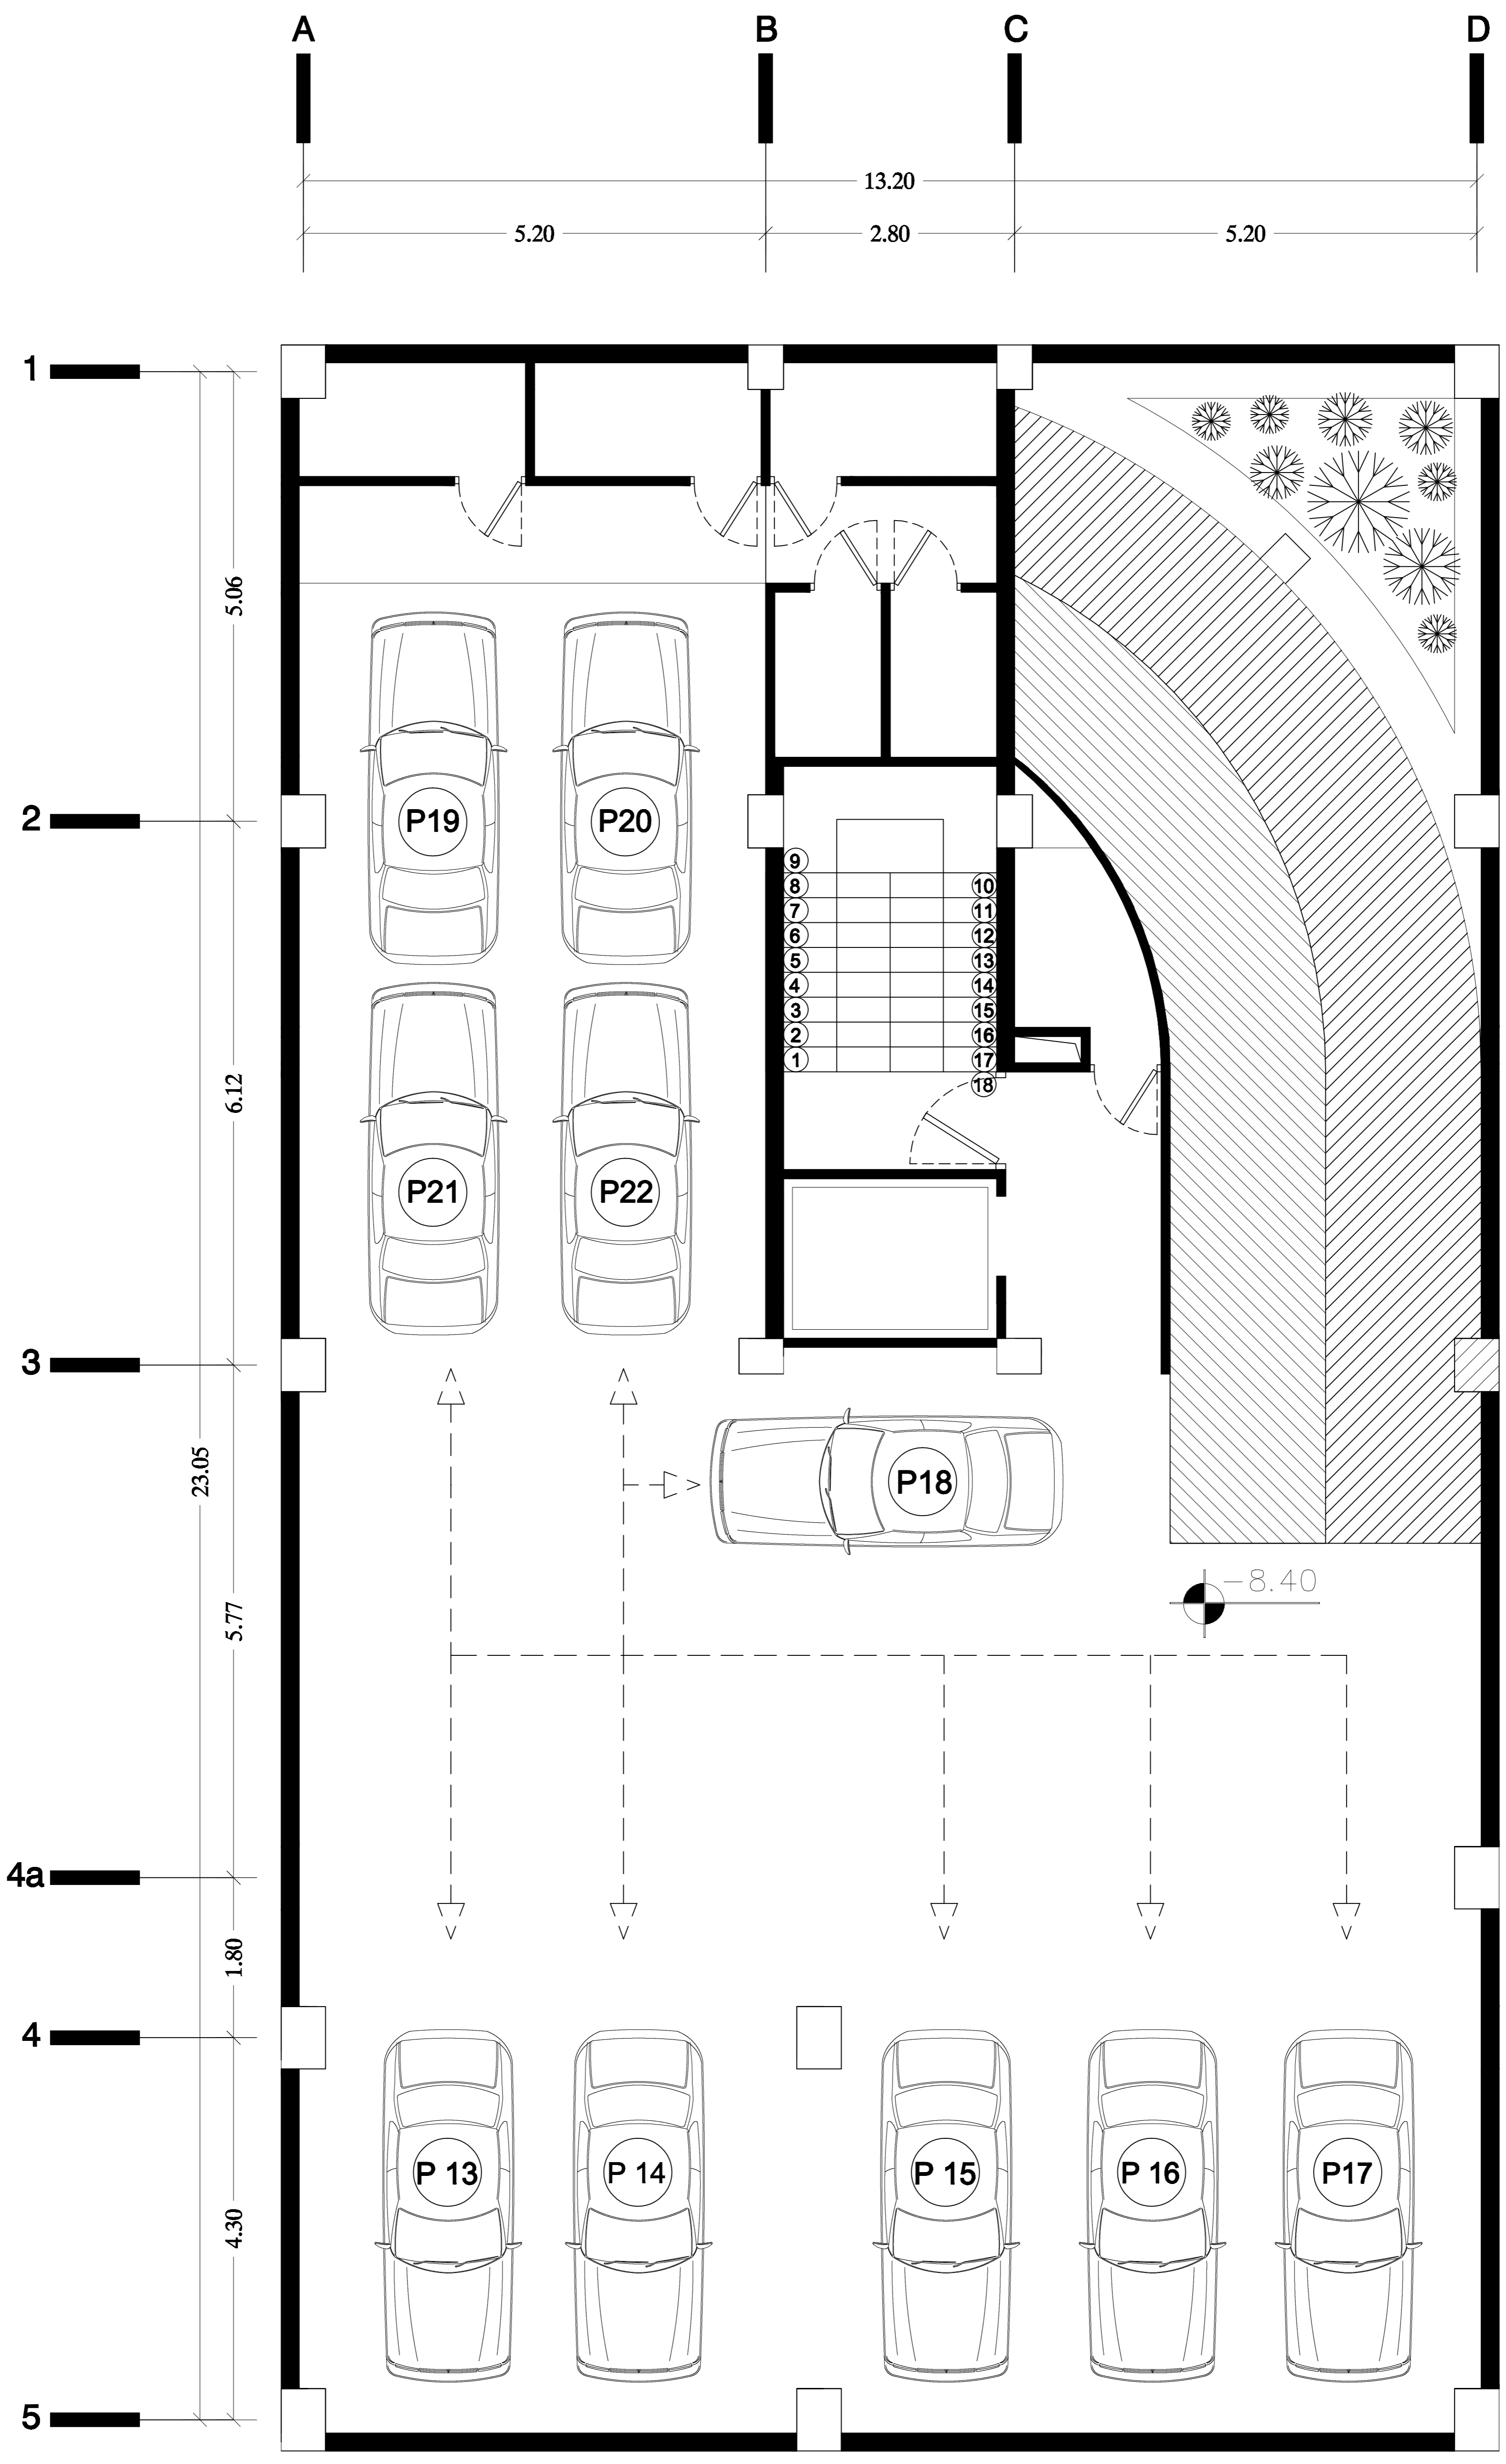


BASMENT FLOOR -3

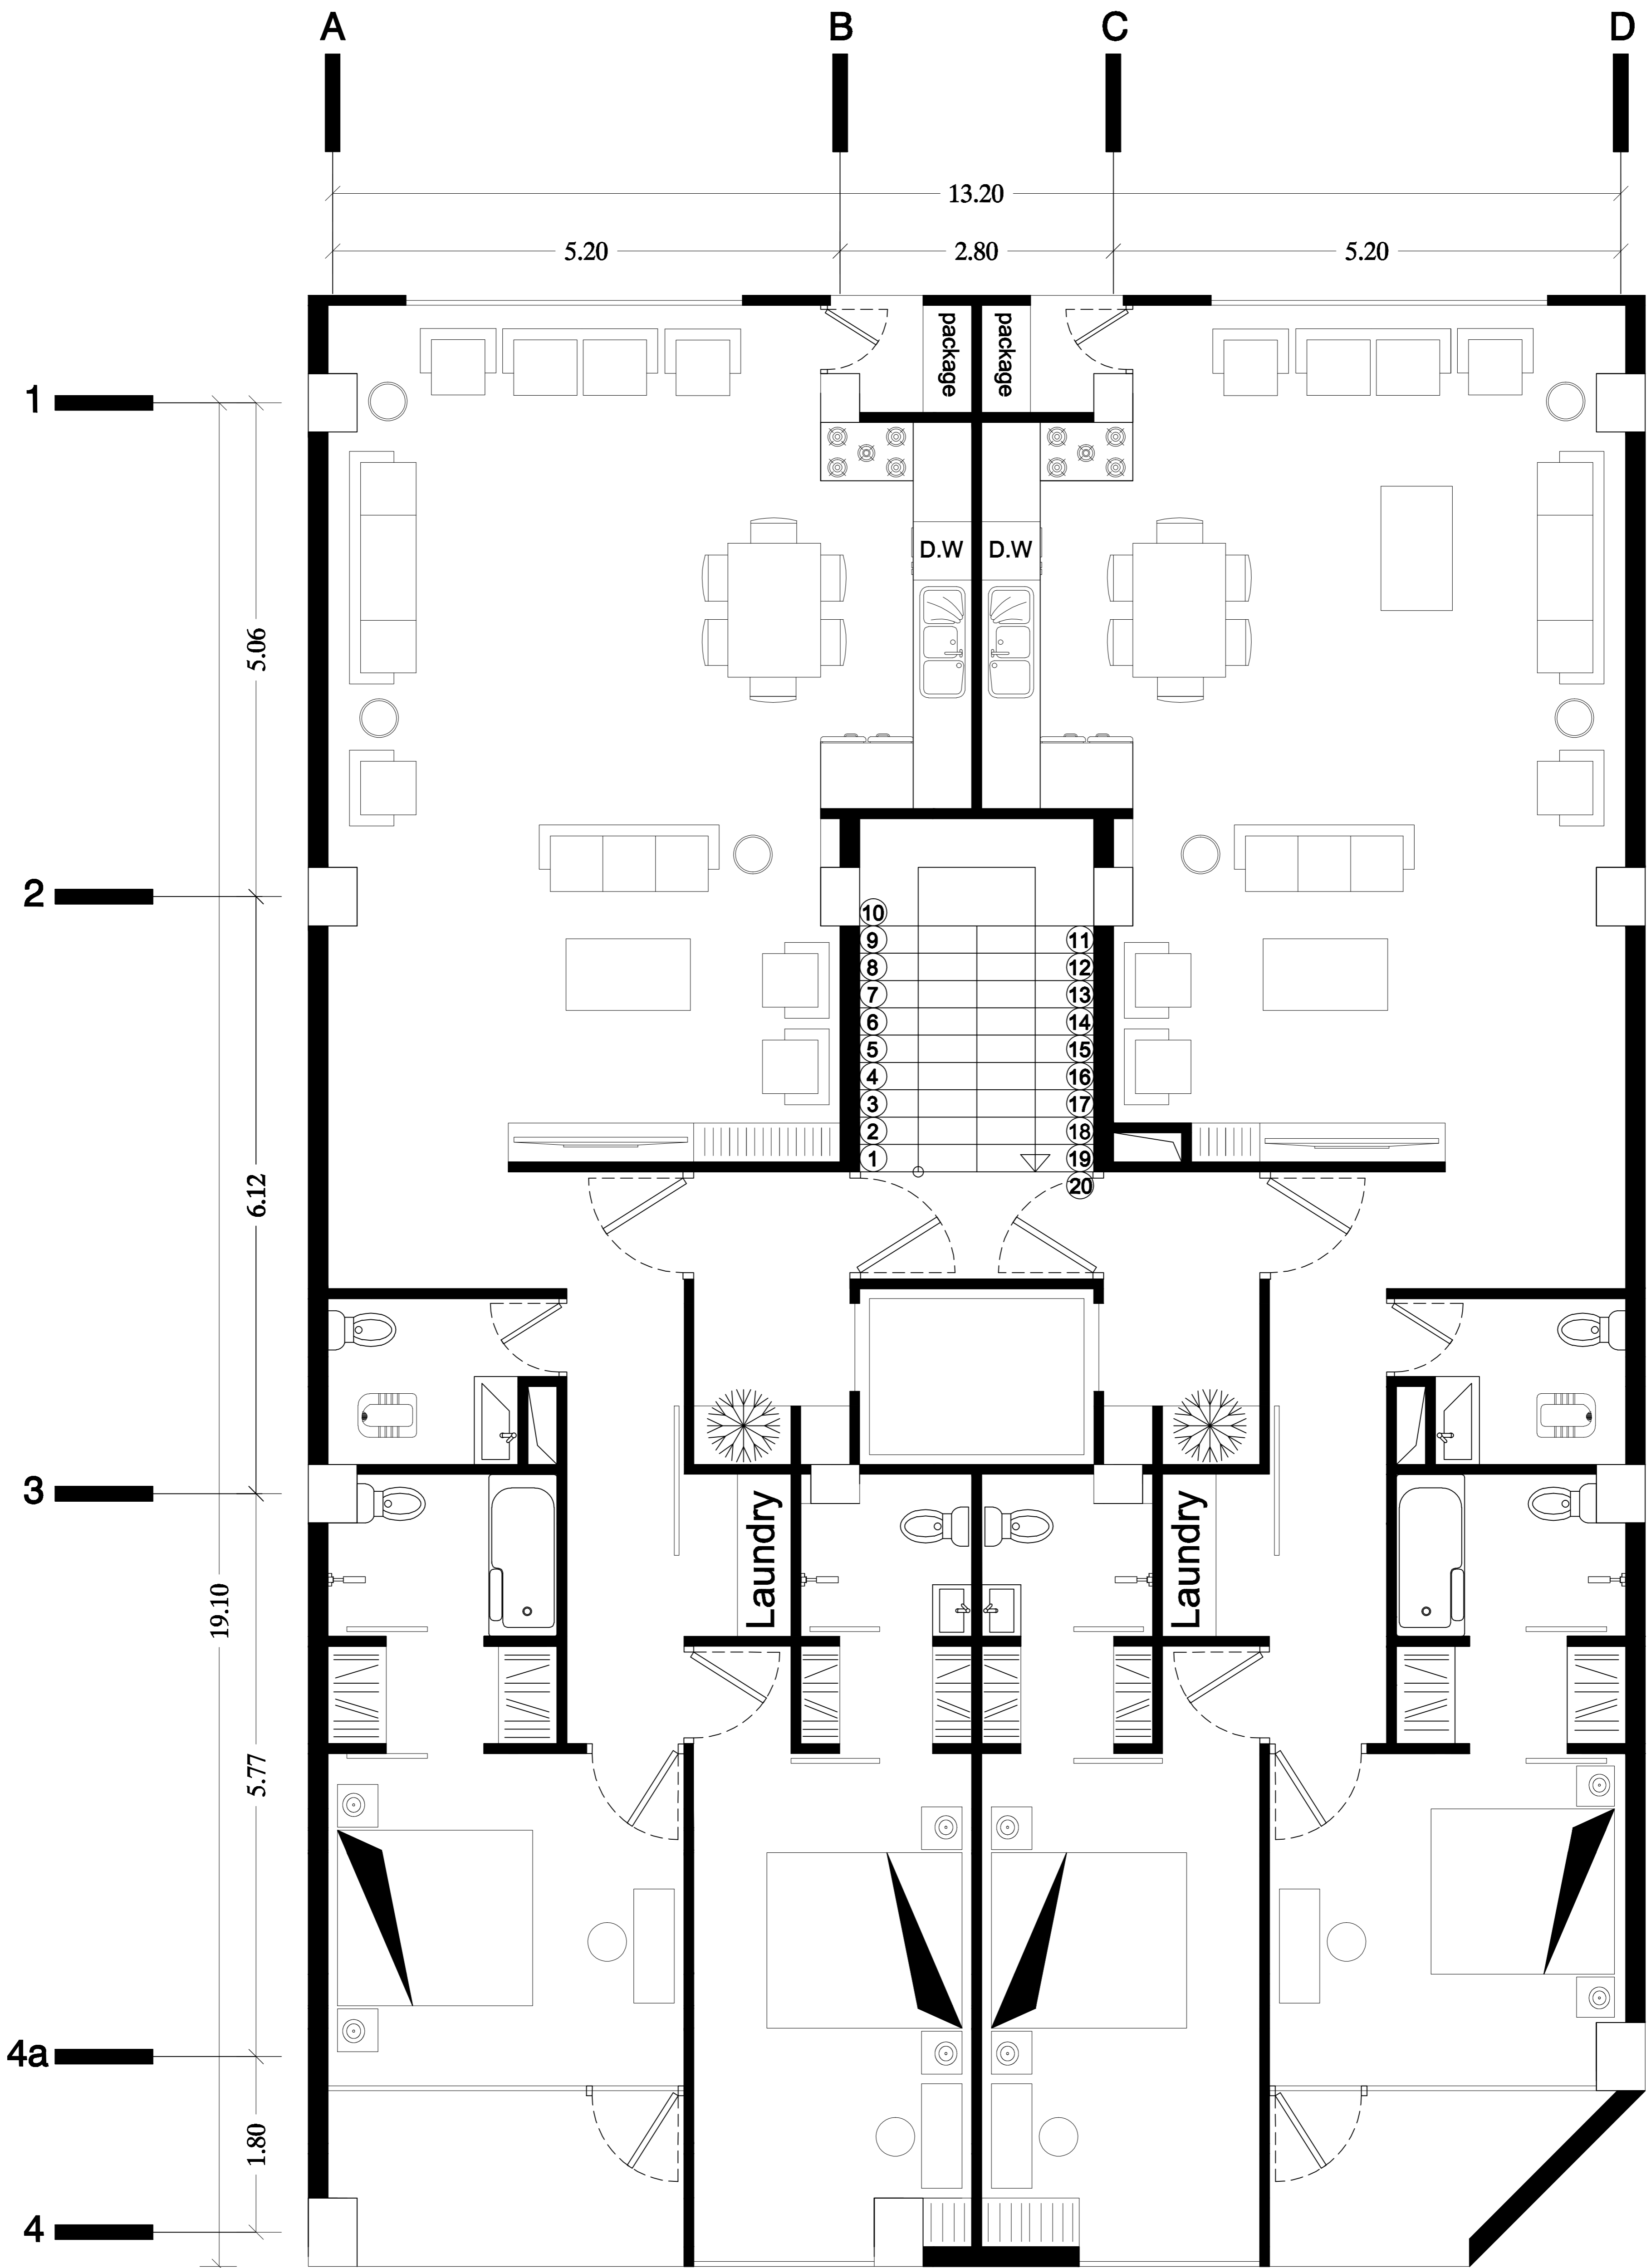



TYPICAL PLAN 1.2.3.4.5

SIZE PLAN

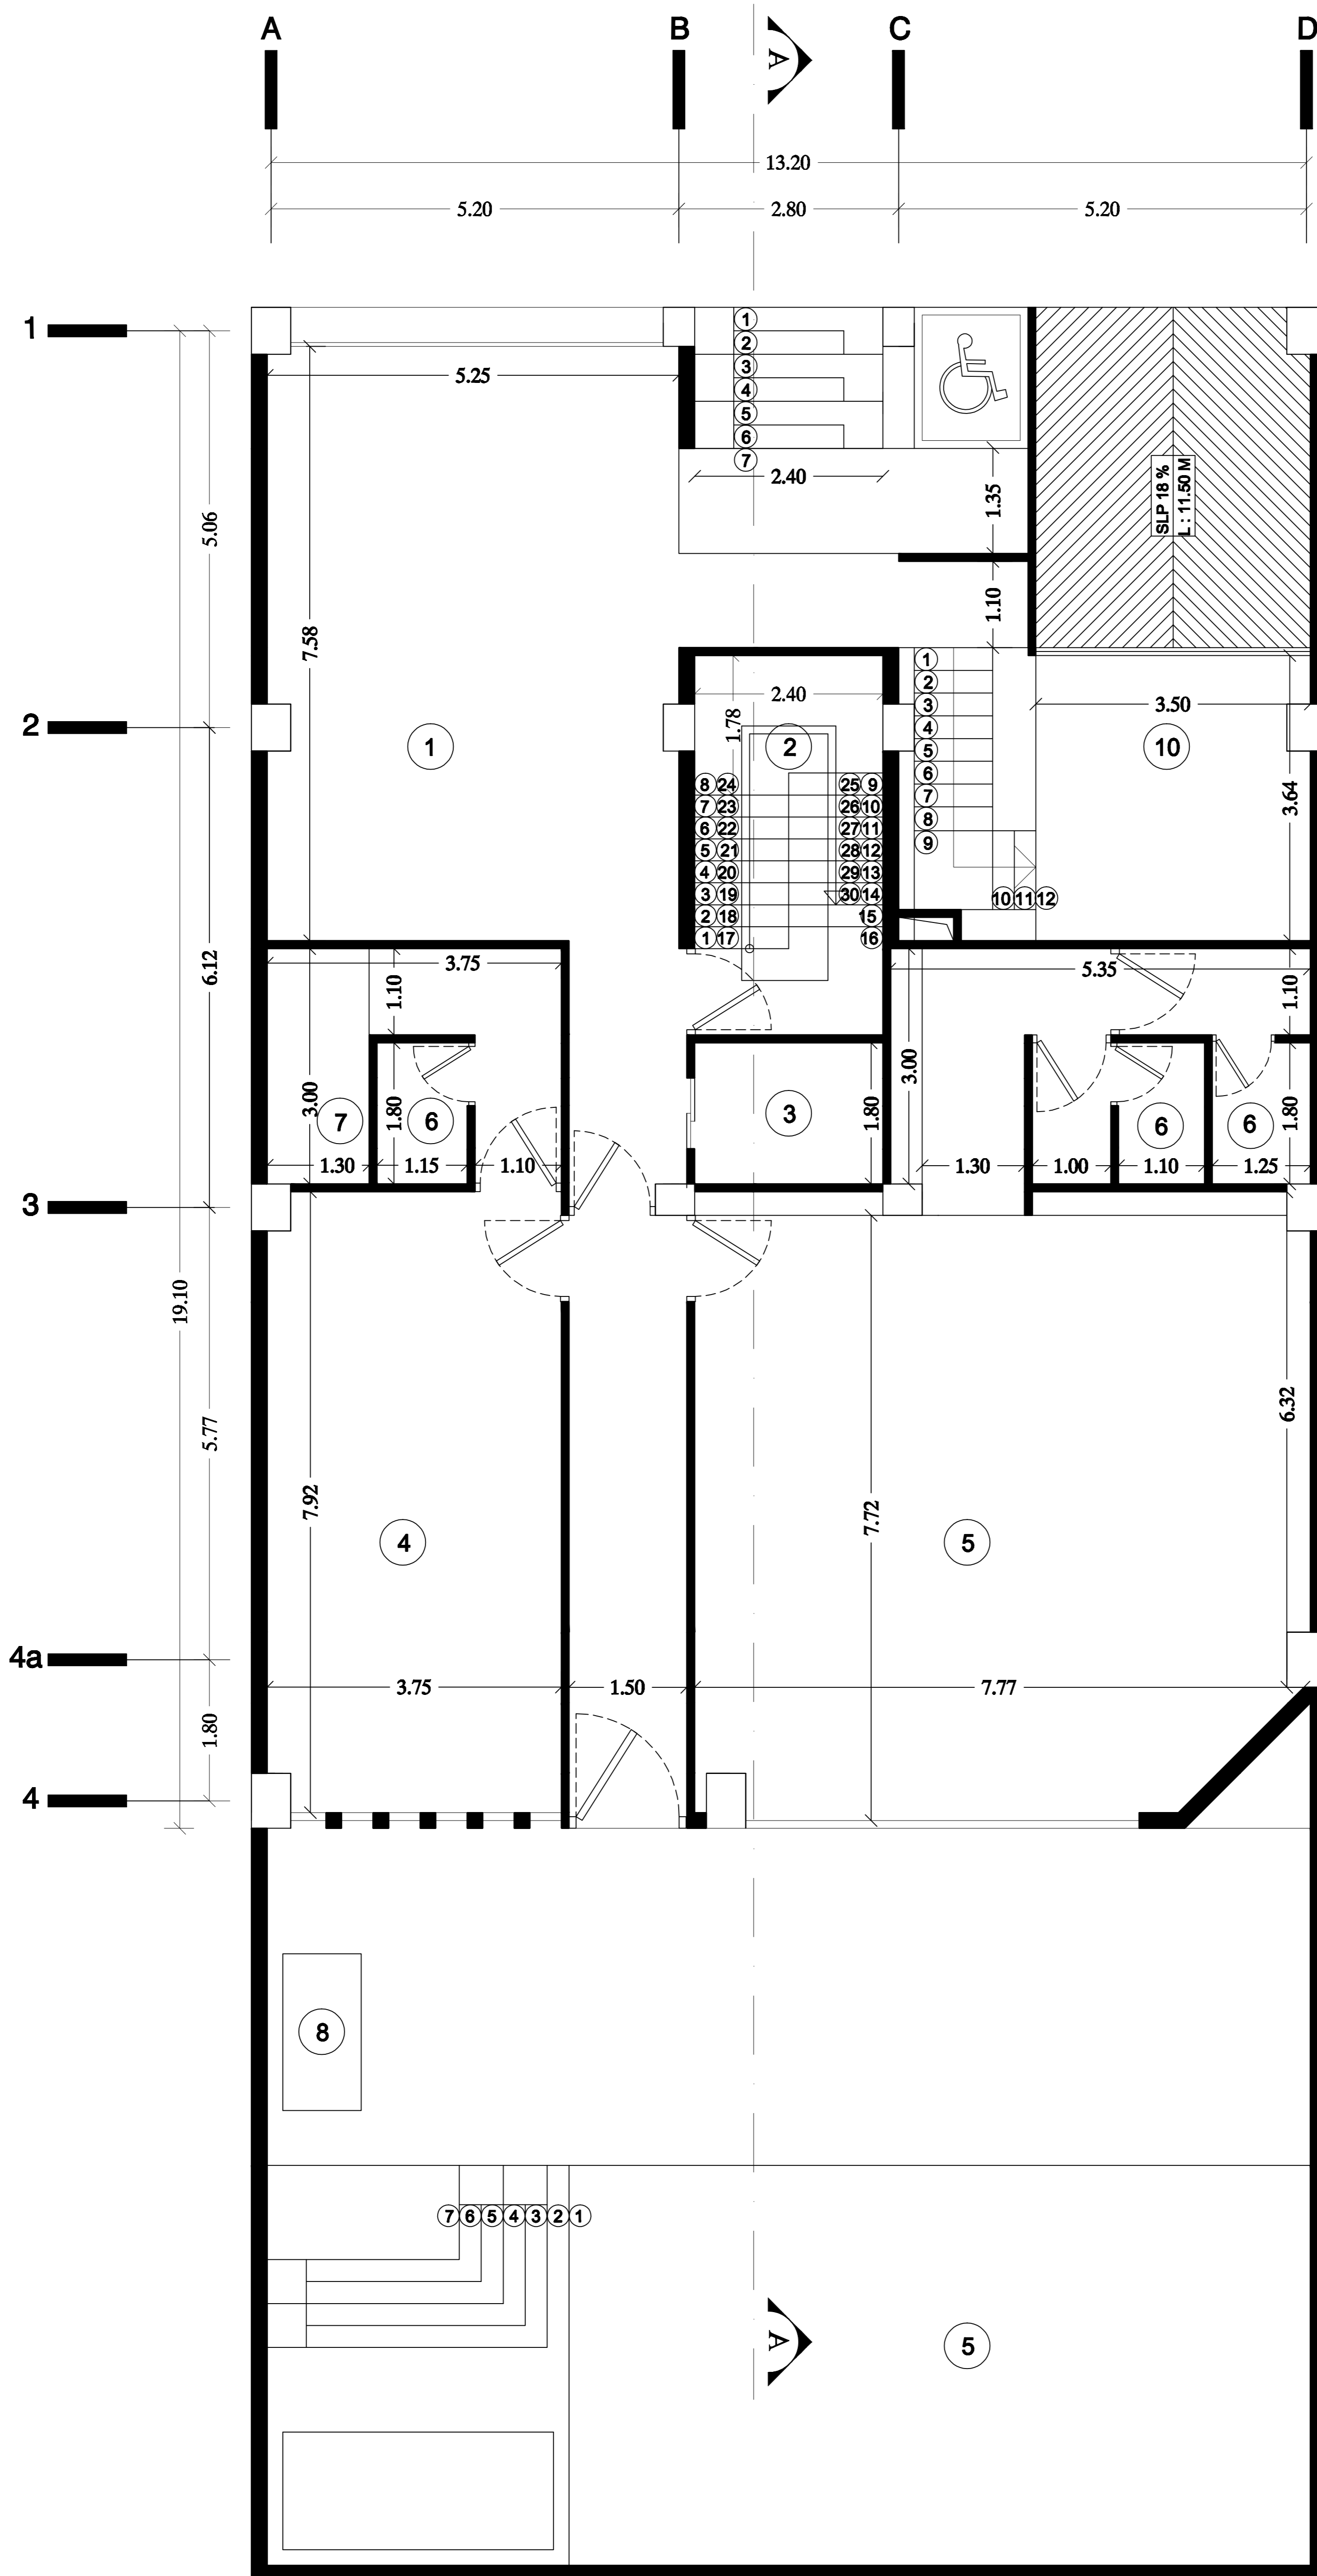

GROUND FLOOR


- ① Lobby
- ② Staircase
- ③ Lift
- ④ Gym
- ⑤ Meeting Hall
- ⑥ Lift
- ⑦ Store
- ⑧ void
- ⑨ yard
- ⑩ game

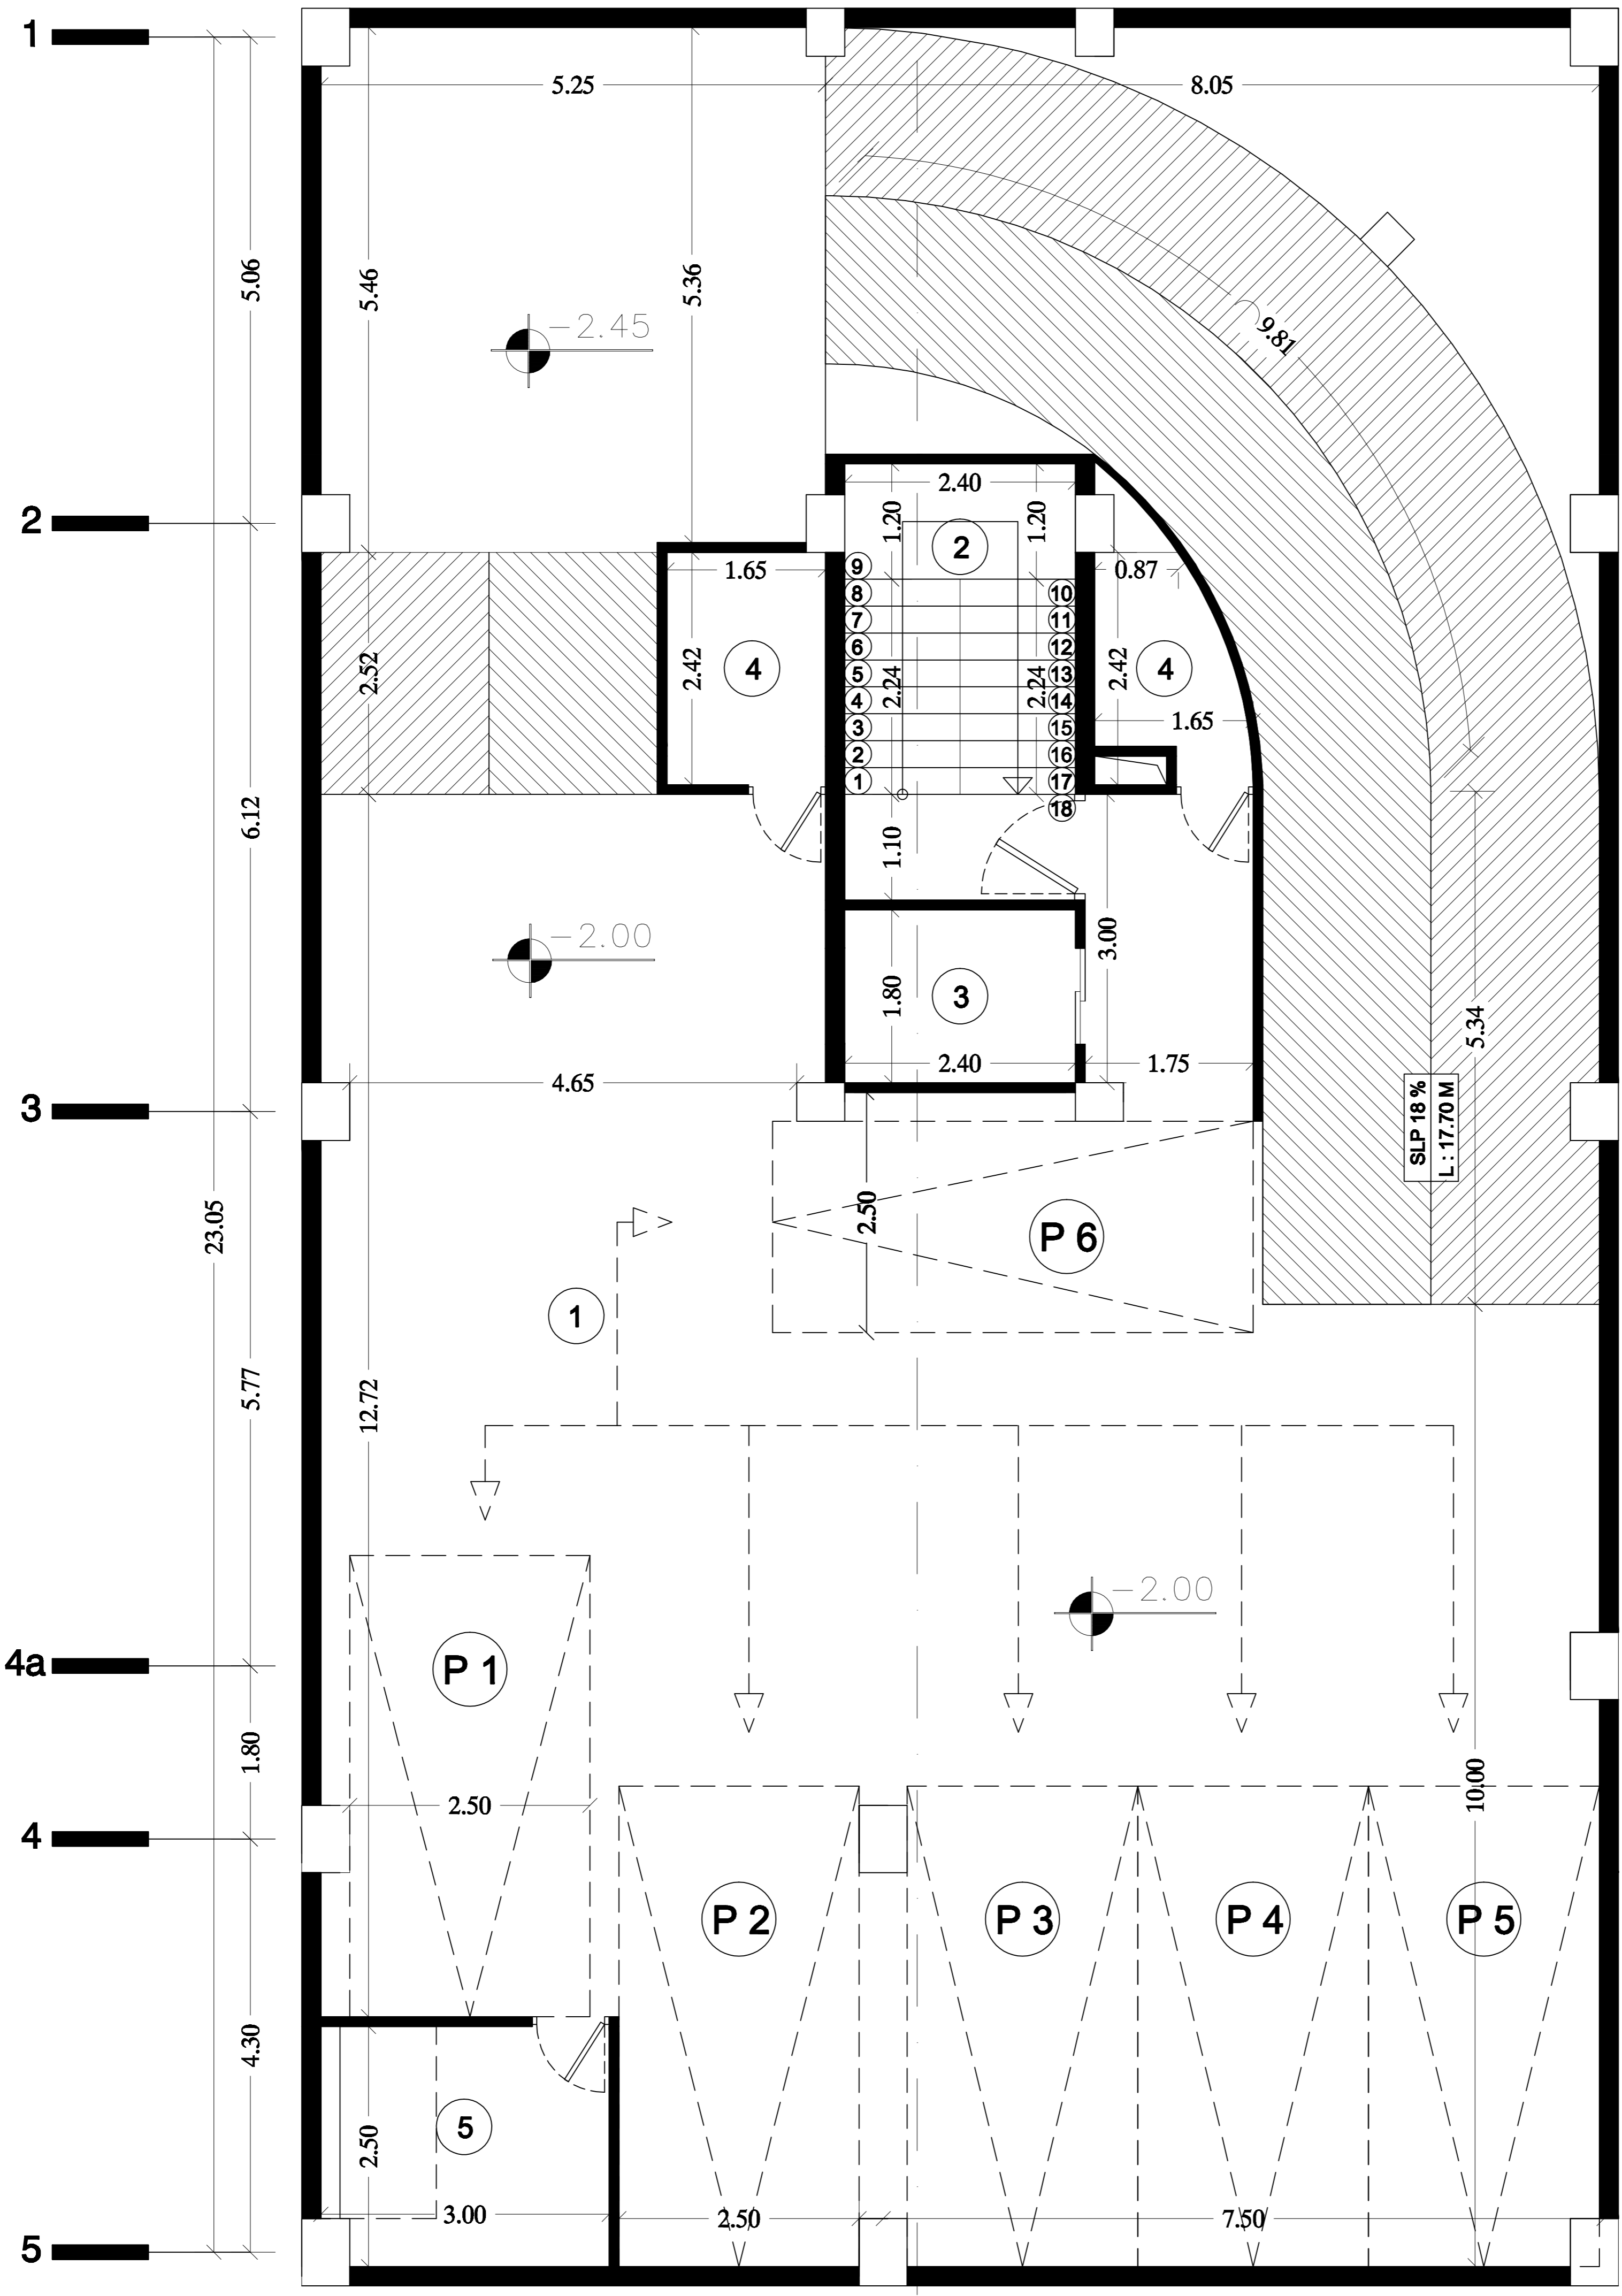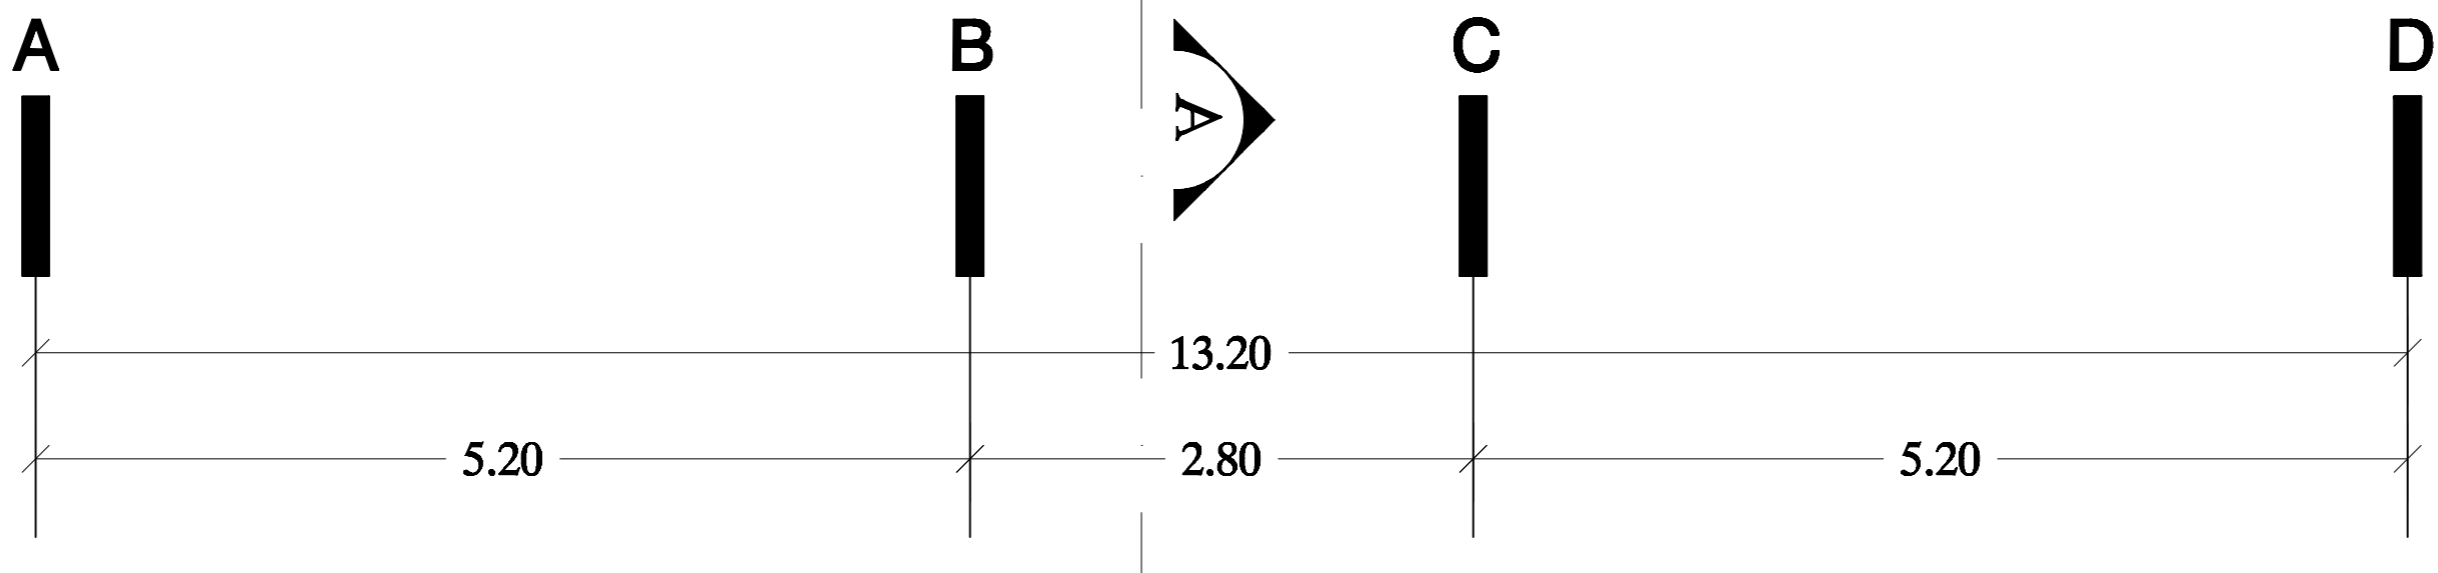

BASMENT FLOOR -1

SC 1/100


- ① Parking
- ② Staircase
- ③ Lift
- ④ Store
- ⑤ Facility Room

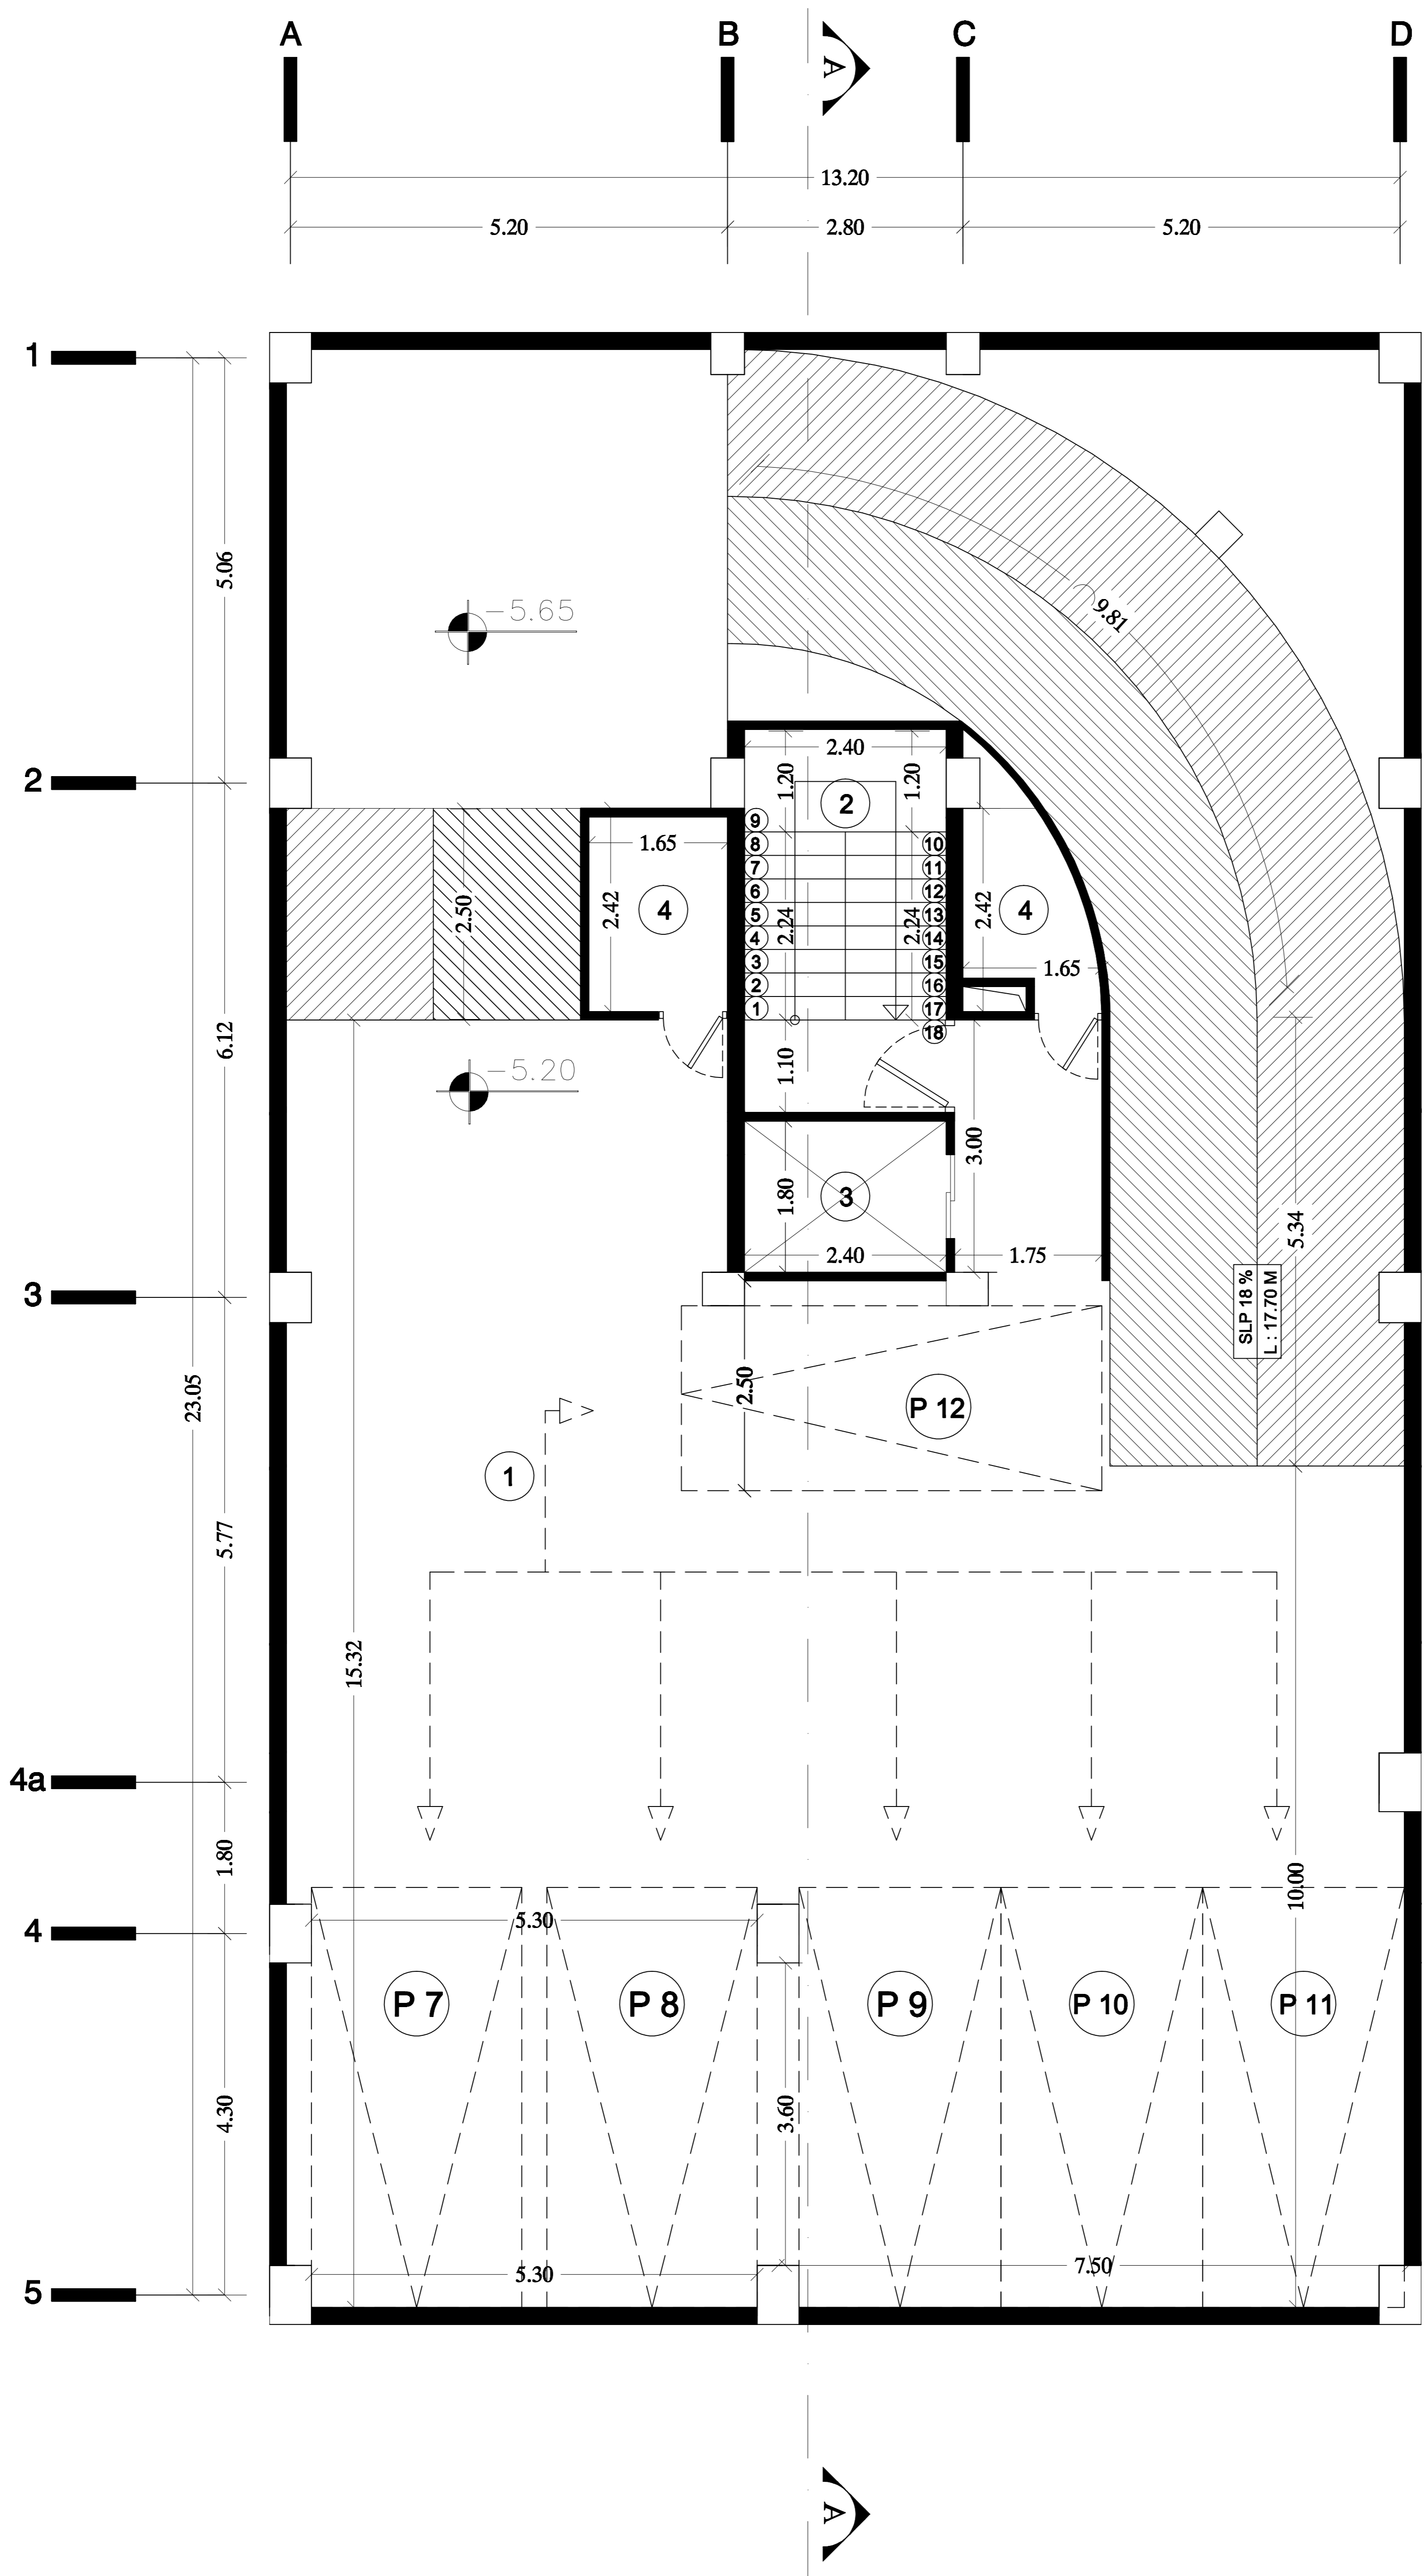

BASMENT FLOOR -2

SC 1/100


- ① Parking
- ② Staircase
- ③ Lift
- ④ Store

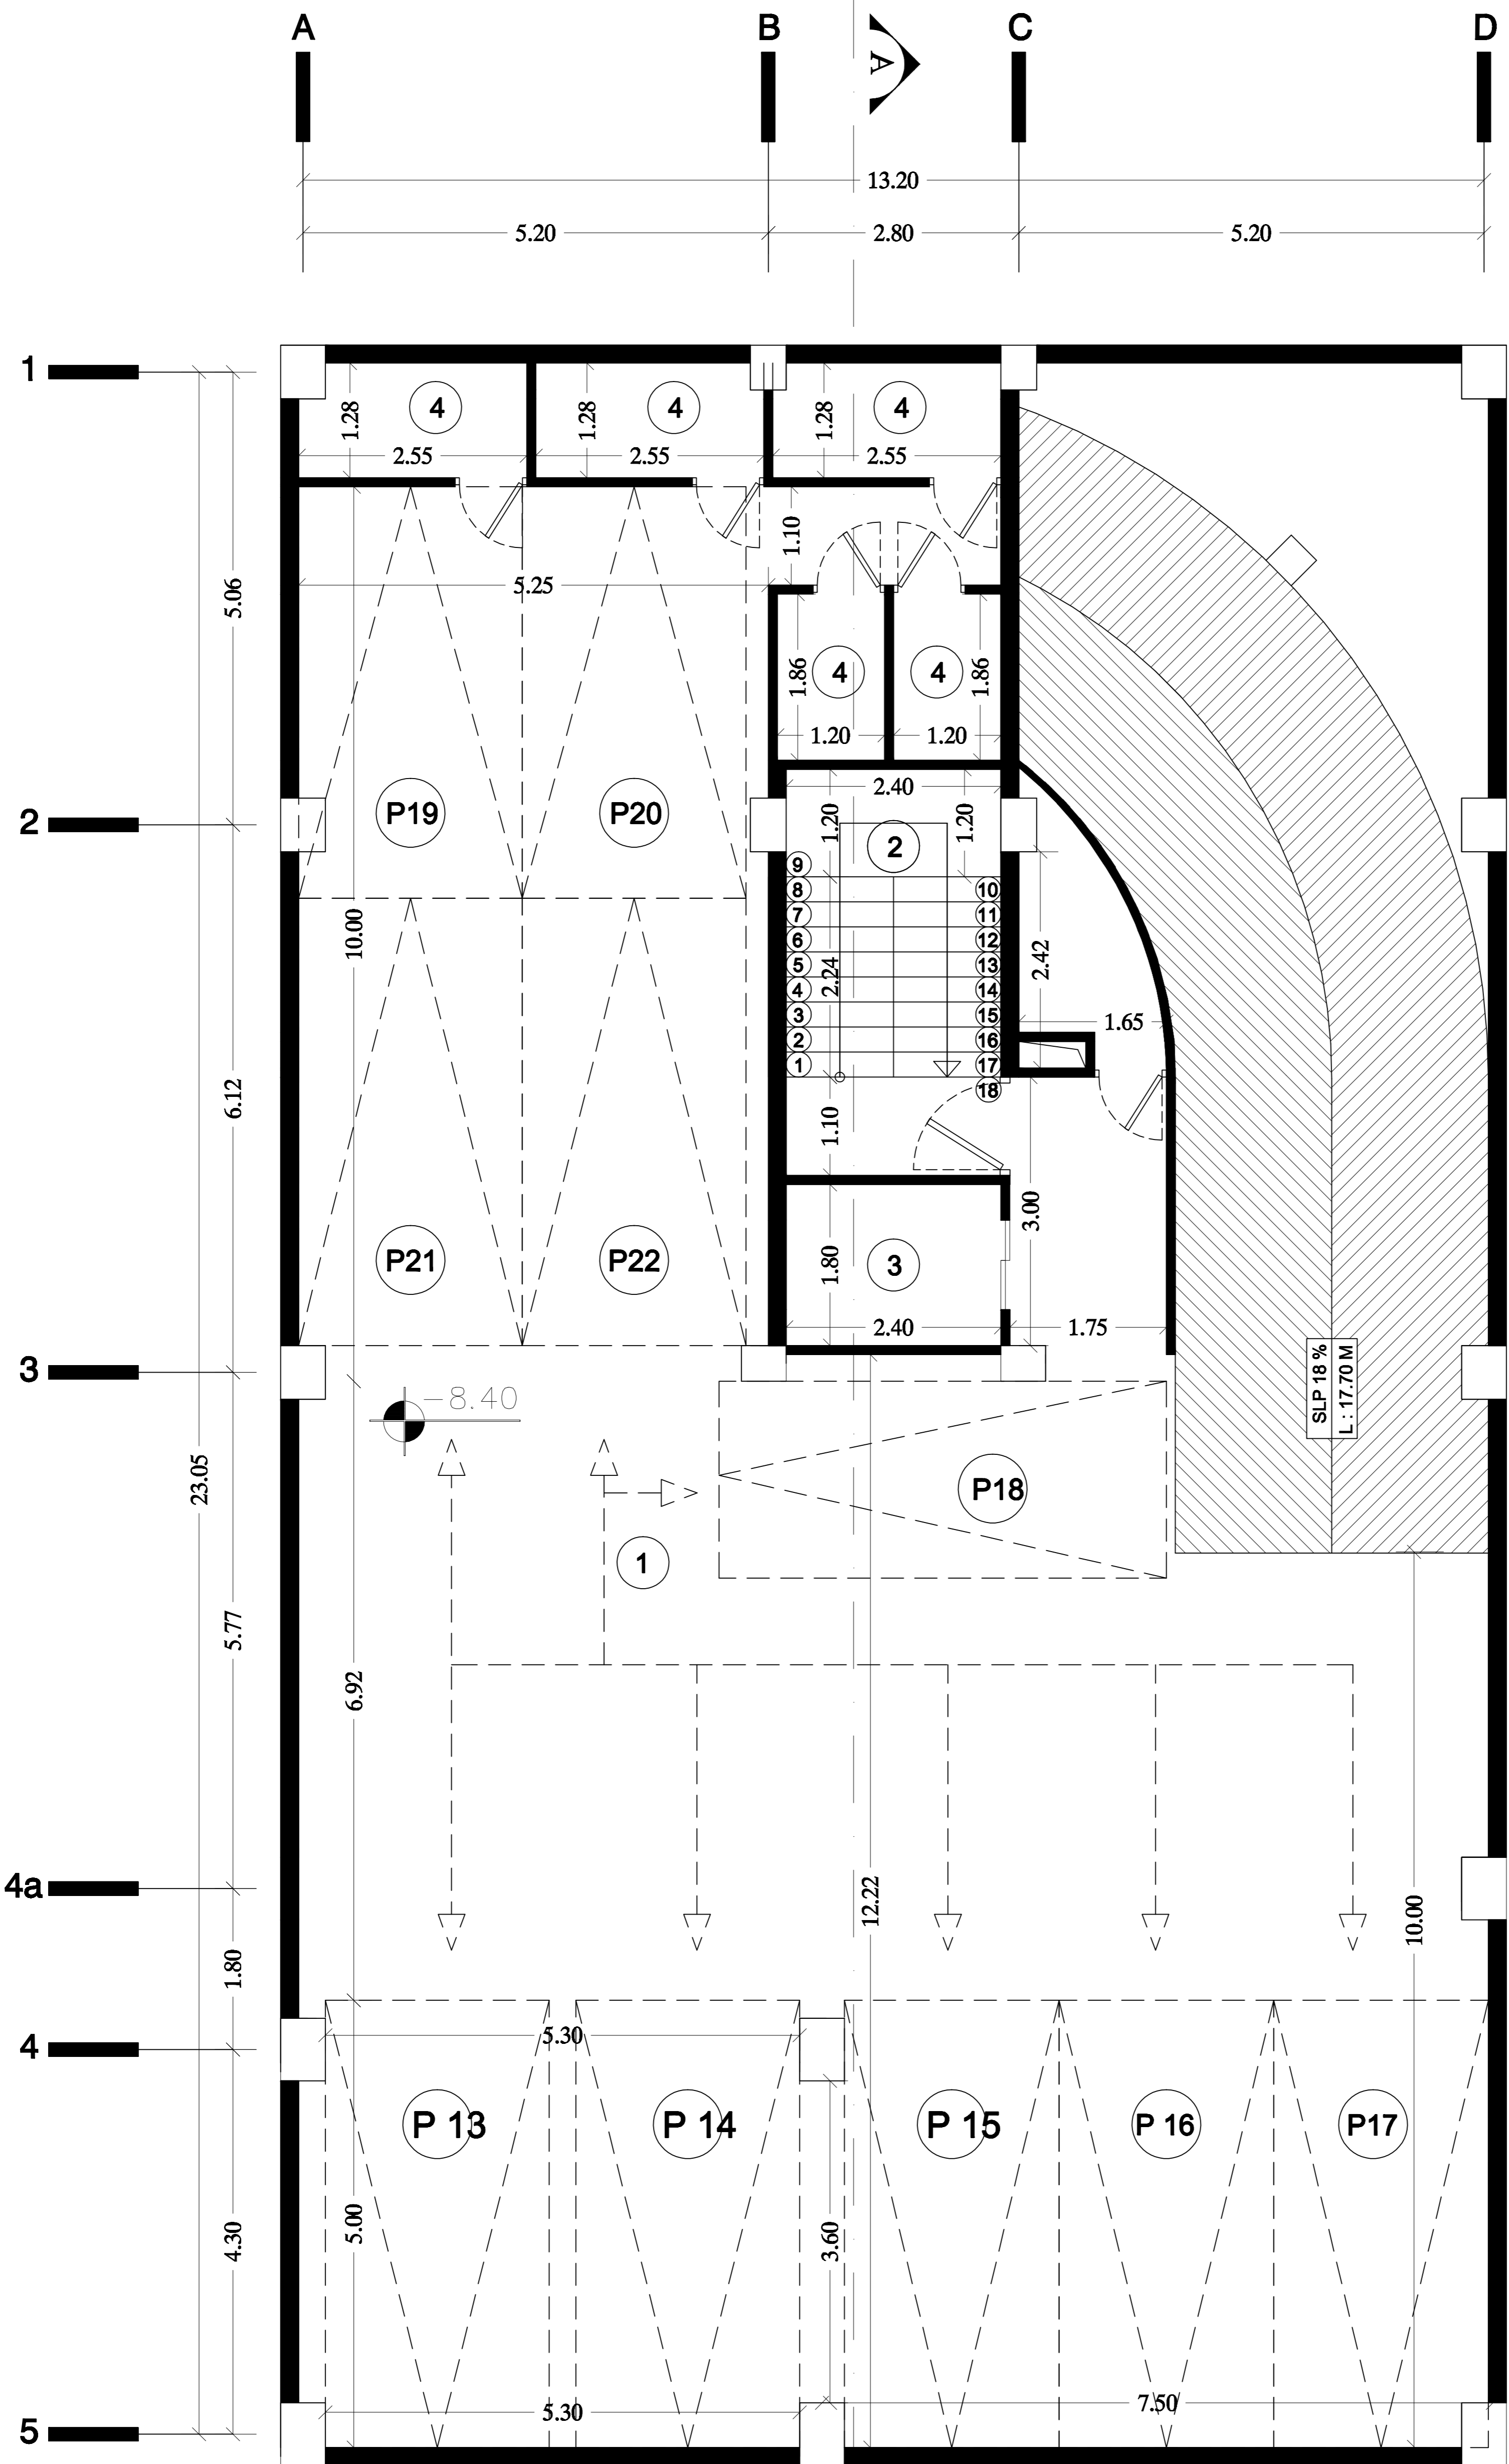

BASMENT FLOOR -3

SC 1/100

- ① Parking
- ② Staircase
- ③ Lift
- ④ Store

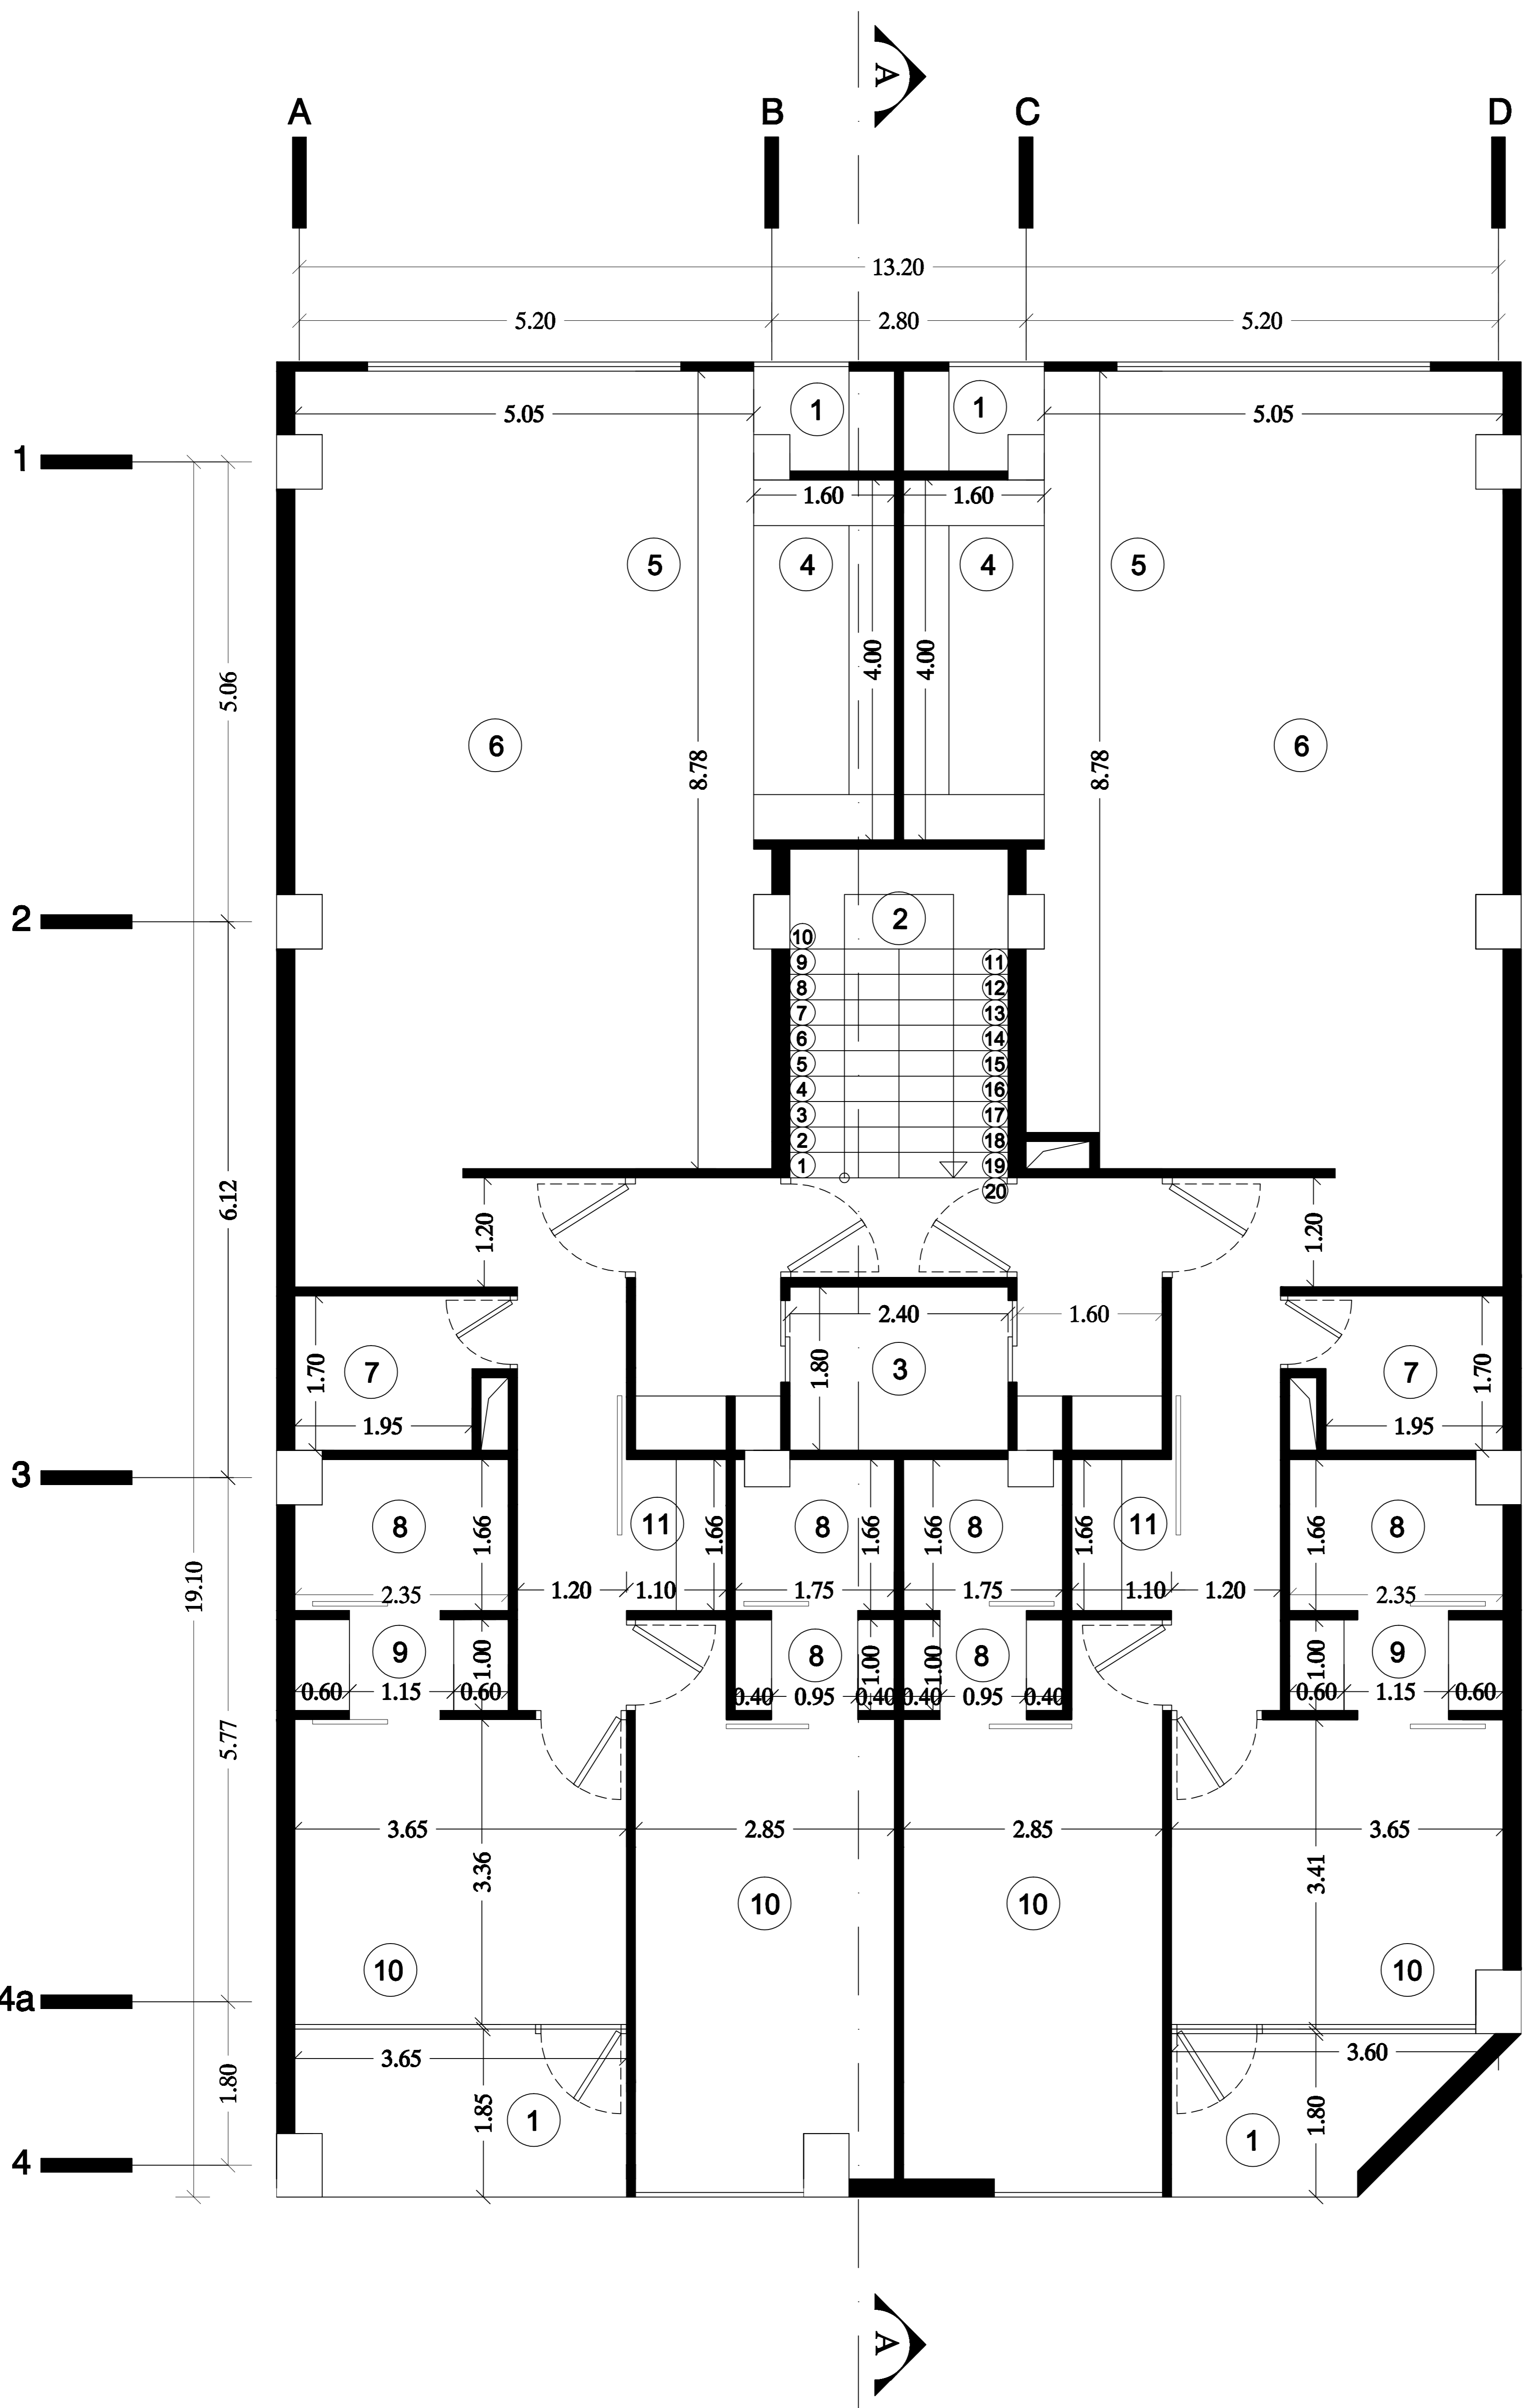

- ① Terrace
- ② Staircase
- ③ Lift
- ④ Kitchen
- ⑤ Dining Room
- ⑥ Living room
- ⑦ W.C
- ⑧ Bath Room
- ⑨ Closet
- ⑩ Bed Room
- ⑪ Laundry

TYPICAL PLAN 1.2.3.4.5

SC 1/100

+29.40

+24.60

+21.00

+13.80

+6.60


+1.20

±0.00

-2.00

-5.20

-8.40

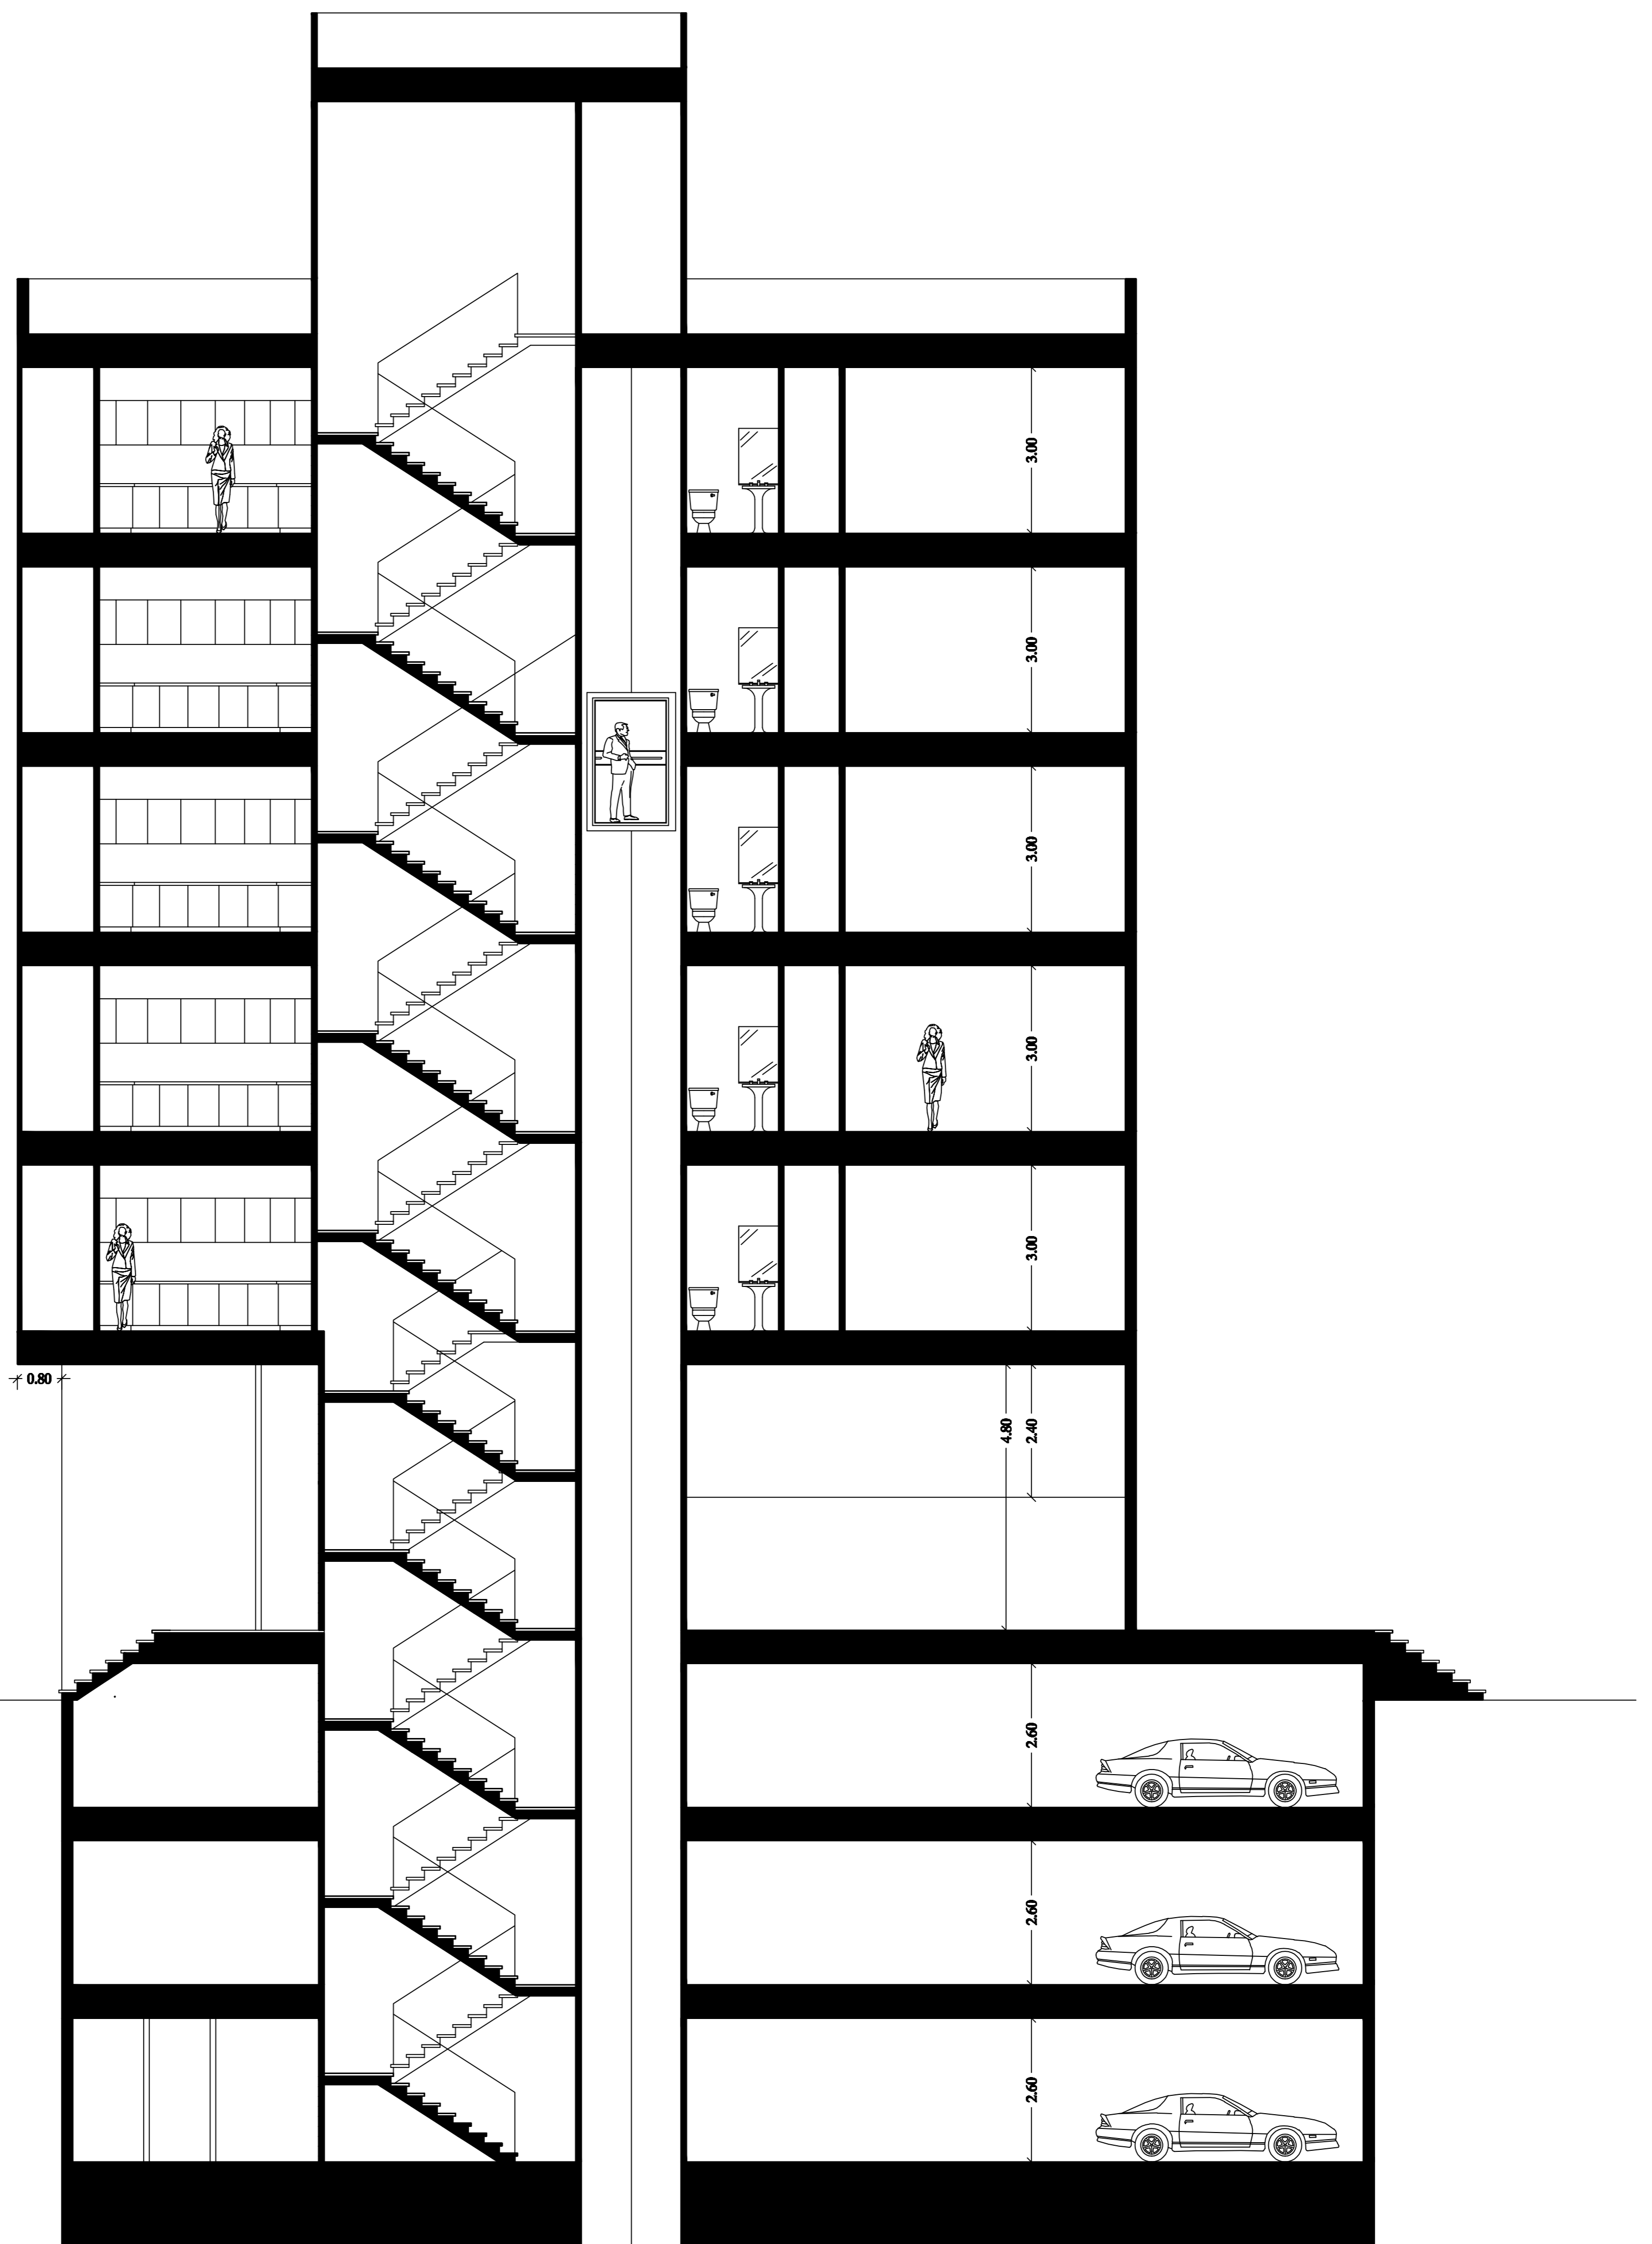

section A - A

SC 1/100

3D PLAN

